

## UTAH OIL AND GAS CONSERVATION COMMISSION

2

REMARKS: WELL LOG \_\_\_\_\_ ELECTRIC LOGS \_\_\_\_\_ FILE  WATER SANDS \_\_\_\_\_ LOCATION INSPECTED OIL SUB. REPORT/abd \_\_\_\_\_

\* Location Abandoned - Well never drilled - 3-22-83

DATE FILED 1-15-82

LAND: FEE &amp; PATENTED \_\_\_\_\_

STATE LEASE NO. \_\_\_\_\_

PUBLIC LEASE NO. \_\_\_\_\_

U-02651C

INDIAN \_\_\_\_\_

DRILLING APPROVED: 1-27-82

SPUDED IN: \_\_\_\_\_

COMPLETED: \_\_\_\_\_

PUT TO PRODUCING: \_\_\_\_\_

INITIAL PRODUCTION: \_\_\_\_\_

GRAVITY A.P.I. \_\_\_\_\_

GOR: \_\_\_\_\_

PRODUCING ZONES: \_\_\_\_\_

TOTAL DEPTH: \_\_\_\_\_

WELL ELEVATION: \_\_\_\_\_

DATE ABANDONED: LA 3-22-83FIELD: ~~UNDESIGNATED~~ 3/86 Walker Hollow

UNIT: \_\_\_\_\_

COUNTY: UINTAHWELL NO. WALKER HOLLOW #71API NO. 43-047-31174LOCATION 559FT. FROM (W) (S) LINE. 2080FT. FROM (E) (N) LINE. SW SE

1/4 - 1/4 SEC.

10

TWP.

RGE.

SEC.

OPERATOR

TWP.

RGE.

SEC.

OPERATOR

7S

23E

10

EXXON CORPORATION

UNITED STATES  
DEPARTMENT OF THE INTERIOR  
GEOLOGICAL SURVEY

APPLICATION FOR PERMIT TO DRILL, DEEPEN, OR PLUG BACK

1a. TYPE OF WORK  
 DRILL       DEEPEN       PLUG BACK

b. TYPE OF WELL  
 OIL WELL       GAS WELL       OTHER   
 SINGLE ZONE       MULTIPLE ZONE

2. NAME OF OPERATOR  
 Exxon Corporation

3. ADDRESS OF OPERATOR  
 P. O. Box 1600, Midland, TX 79702

4. LOCATION OF WELL (Report location clearly and in accordance with any State requirements.\*)  
 At surface 559' FSL and 2080' FEL of Section  
 At proposed prod. zone

14. DISTANCE IN MILES AND DIRECTION FROM NEAREST TOWN OR POST OFFICE\*  
 30 miles SE from Vernal

15. DISTANCE FROM PROPOSED\* LOCATION TO NEAREST PROPERTY OR LEASE LINE, FT. (Also to nearest drlg. unit line, if any)  
 559' to unit line

16. NO. OF ACRES IN LEASE  
 280

17. NO. OF ACRES ASSIGNED TO THIS WELL  
 ----

18. DISTANCE FROM PROPOSED LOCATION\* TO NEAREST WELL, DRILLING, COMPLETED, OR APPLIED FOR, ON THIS LEASE, FT.  
 1000' N to #68

19. PROPOSED DEPTH  
 6100'

20. ROTARY OR CABLE TOOLS  
 Rotary

21. ELEVATIONS (Show whether DF, RT, GR, etc.)  
 5255' Ungraded GR

22. APPROX. DATE WORK WILL START\*  
 April 1, 1982

5. LEASE DESIGNATION AND SERIAL NO.  
 U-02651C

6. IF INDIAN, ALLOTTEE OR TRIBE NAME  
 ---

7. UNIT AGREEMENT NAME  
 Walker Hollow Unit

8. FARM OR LEASE NAME  
 Walker Hollow Unit

9. WELL NO.  
 71

10. FIELD AND POOL, OR WILDCAT  
 Walker Hollow

11. SEC., T., R., M., OR BLK. AND SURVEY OR AREA  
 Sec. 10, T7S, R23E

12. COUNTY OR PARISH  
 Uintah

13. STATE  
 Utah

23. PROPOSED CASING AND CEMENTING PROGRAM

SIZE OF HOLE	SIZE OF CASING	WEIGHT PER FOOT	SETTING DEPTH	QUANTITY OF CEMENT
12 1/4"	9 5/8"	36#	400'	300 cu. ft.
8 3/4"	7"	20, 23#	6100'	675 cu. ft.

IN ABOVE SPACE DESCRIBE PROPOSED PROGRAM: If proposal is to deepen or plug back, give data on present productive zone and proposed new productive zone. If proposal is to drill or deepen directionally, give pertinent data on subsurface locations and measured and true vertical depths. Give blowout preventer program, if any.

24. SIGNED Meva Kripleng TITLE Unit Head DATE 8 January 1982

(This space for Federal or State office use)

PERMIT NO. \_\_\_\_\_ APPROVAL DATE \_\_\_\_\_  
 APPROVED BY W. W. Martau FOR E. W. GUYNN DATE MAR 03 1982  
 CONDITIONS OF APPROVAL, IF ANY: \_\_\_\_\_ TITLE DISTRICT OIL & GAS SUPERVISOR

NOTICE OF APPROVAL

CONDITIONS OF APPROVAL ATTACHED TO OPERATOR'S COPY

DRILLING OR VENTING OF GAS IS SUBJECT TO NTL 4-A DATED 1/1/80

*State Oil, Gas, & Minerals*

Identification CER/EA No. 154-82

Minerals Management Service  
Oil and Gas Operations  
2000 Administration Building  
1745 West 1700 South  
Salt Lake City, Utah 84104

MAR 1 1982  
SALT LAKE CITY, UTAH

NEPA CATEGORICAL EXCLUSION REVIEW

PROJECT IDENTIFICATION

Operator Exxon Corporation  
Project Type Oil Well  
Project Location 559' FSL 2080' FEL Section 10, T.7S, R. 23E.  
Well No. 71 Lease No. U-02651-C  
Date Project Submitted January 18, 1982

FIELD INSPECTION

Date February 10, 1982

Field Inspection  
Participants

Greg Darlington - MMS, Vernal  
Cory Bodman - BLM, Vernal  
Mark Bolton - Exxon  
Floyd Murray - D.E. Casada

Related Environmental Documents: Unit Resource Analysis, Bonanza  
Planning Unit, BLM, Vernal

I have reviewed the proposal in accordance with the categorical exclusion review guidelines. This proposal would not involve any significant effects, and, therefore, does not represent an exception to the categorical exclusions.

February 25, 1982  
Date Prepared

Gregory Darlington  
Environmental Scientist

I concur  
MAR 01 1982  
Date

WT Martin FOR E. W. GUYNN  
District Supervisor DISTRICT OIL & GAS SUPERVISOR

CATEGORICAL EXCLUSION REVIEW INFORMATION SOURCE

Criteria 516 DM 2.3.A	Federal/State Agency			Local and private correspondence	Previous NEPA	Other studies and reports	Staff expertise	Onsite inspection (date)	Other
	Correspondence (date)	Phone check (date)	Meeting (date)	correspondence (date)					
Public health and safety							1, 2, 4, 6	2-10-82	
Unique characteristics							1, 2, 4, 6		
Environmentally controversial							1, 2, 4, 6		
Uncertain and unknown risks							1, 2, 4, 6		
Establishes precedents							1, 2, 4, 6		
Cumulatively significant							1, 2, 4, 6		
National Register historic places							1, 6		
Endangered/threatened species							1, 6		
Violate Federal, State, local, tribal law							1, 2, 4, 6		

CATEGORICAL EXCLUSION REVIEW COMMON REFERENCE LEGEND

1. Surface Management Agency Input
2. Reviews Reports, or information received from Geological Survey (Conservation Division, Geological Division, Water Resource Division, Topographic Division)
3. Lease Stipulations/Terms
4. Application Permit to Drill
5. Operator Correspondence
6. Field Observation
7. Private Rehabilitation Agreement
8. *Onsite Requirements other than the items 1-7.*



*Northeast View  
Exxon WHU #71*



# United States Department of the Interior

IN REPLY REFER TO

T & R  
U-802

BUREAU OF LAND MANAGEMENT  
VERNAL DISTRICT OFFICE  
170 South 500 East  
Vernal, Utah 84078

February 11, 1982

Ed Guynn, District Engineer  
USGS, Conservation Division  
2000 Administration Building  
1745 West 1700 South  
Salt Lake City, Utah 84104

Re: Exxon Company  
Walker Hollow Unit  
Well #61, Sec. 7,  
T7S, R24E  
Well #67, Sec. 6,  
T7S, R24E  
Well #68, Sec. 10,  
T7S, R23E  
Well #66, Sec. 10,  
T7S, R23E  
Well #71, Sec. 10,  
T7S, R23E

Dear Sir:

A joint field examination was made on February, 1982, of the above referenced well site locations and proposed access roads. We feel that the surface use and operating plans are adequate with the following revisions and stipulations:

1. Construction and maintenance of roads, rehabilitation of disturbed areas and construction of pipeline routes, shall be in accordance with surface use standards as set forth in the brochure, "Surface Operating Standards for Oil and Gas Exploration."
2. Traveling off access road right-of-ways will not be allowed. The maximum width of access pads (both existing and planned) will be 30 feet total disturbed area. Roads will be crowned and properly maintained. Turn-outs will not be required.
3. The BLM will be notified a least 24 hours prior to any construction.
4. Burn pits will not be constructed. There will be no burning or burying of trash or garbage at the well sites. Refuse must be contained in trash cages and hauled to an approved disposal site.
5. A wire mesh or net type of fence, topped with at least one strand of barbed wire, will be used around the reserve pits.

6. At Well #68 the top 4-6 inches of topsoil will be stockpiled between reference corners #7 and #8.
7. No topsoil will be stockpiled at the following locations: Wells #61, #66, #67, and #71, due to the lack of topsoil and the rugged terrain. However, upon abandonment the pad and access roads will be ripped to a depth of 6 to 10 inches.
8. Prior to abandonment the BLM will be contacted for seeding requirements.
9. The BLM will be contacted at least 24 hours prior to abandonment.
10. The flowlines routes as addressed in the applications are acceptable to the office.
11. No surface blading will be allowed during installation of the flowlines.

An archaeological clearance has been conducted by A.E.R.C. of the proposed drill site and proposed access road. No cultural materials were located on the surface of the surveyed areas.

The proposed activities does not jeopardize listed, threatened, or endangered flora, fauna, or their habitats.

The BLM representative will be Cory Bodman, 789-1362.

Sincerely,



Dean L. Evans  
Area Manager  
Bookcliffs Resource Area

cc: USGS, Vernal

UNITED STATES  
DEPARTMENT OF THE INTERIOR  
GEOLOGICAL SURVEY

APPLICATION FOR PERMIT TO DRILL, DEEPEN, OR PLUG BACK

1a. TYPE OF WORK  
 DRILL                       DEEPEN                       PLUG BACK

b. TYPE OF WELL  
 OIL WELL                       GAS WELL                       OTHER                       SINGLE ZONE                       MULTIPLE ZONE

2. NAME OF OPERATOR  
 Exxon Corporation

3. ADDRESS OF OPERATOR  
 P. O. Box 1600, Midland, TX 79702

4. LOCATION OF WELL (Report location clearly and in accordance with any State requirements.\*)  
 At surface  
 559' FSL and 2080' FEL of Section  
 At proposed prod. zone *SWSE*

14. DISTANCE IN MILES AND DIRECTION FROM NEAREST TOWN OR POST OFFICE\*  
 30 miles SE from Vernal

15. DISTANCE FROM PROPOSED\* LOCATION TO NEAREST PROPERTY OR LEASE LINE, FT. (Also to nearest drlg. unit line, if any)  
 559' to unit line

16. NO. OF ACRES IN LEASE  
 280

17. NO. OF ACRES ASSIGNED TO THIS WELL  
 ---

18. DISTANCE FROM PROPOSED LOCATION\* TO NEAREST WELL, DRILLING, COMPLETED, OR APPLIED FOR, ON THIS LEASE, FT. 1000' N to #68

19. PROPOSED DEPTH  
 6100' *Green River*

20. ROTARY OR CABLE TOOLS  
 Rotary

21. ELEVATIONS (Show whether DF, RT, GR, etc.)  
 5255' Ungraded GR

22. APPROX. DATE WORK WILL START\*  
 April 1, 1982

23. PROPOSED CASING AND CEMENTING PROGRAM

SIZE OF HOLE	SIZE OF CASING	WEIGHT PER FOOT	SETTING DEPTH	QUANTITY OF CEMENT
12 1/4"	9 5/8"	36#	400'	300 cu. ft.
8 3/4"	7"	20, 23#	6100'	675 cu. ft.

**RECEIVED**  
 JAN 15 1982  
 DIVISION OF OIL, GAS & MINING

APPROVED BY THE STATE OF UTAH DIVISION OF OIL, GAS, AND MINING  
 DATE: 1/27/82  
 BY: [Signature]

IN ABOVE SPACE DESCRIBE PROPOSED PROGRAM: If proposal is to deepen or plug back, give data on present productive zone and proposed new productive zone. If proposal is to drill or deepen directionally, give pertinent data on subsurface locations and measured and true vertical-depths. Give blowout preventer program, if any.

24. SIGNED Melva Knippling TITLE Unit Head DATE 8 January 1982  
 (This space for Federal or State office use)


PERMIT NO. \_\_\_\_\_ APPROVAL DATE \_\_\_\_\_

APPROVED BY \_\_\_\_\_ TITLE \_\_\_\_\_ DATE \_\_\_\_\_  
 CONDITIONS OF APPROVAL, IF ANY:

T 7 S, R 23 E, S.L.B.&M.

PROJECT  
**EXXON COMPANY U.S.A.**

Well location, **WALKER HOLLOW  
 UNIT # 71**, located as shown in  
 the SW 1/4 SE 1/4 Section 10,  
 T 7 S, R 23 E, S.L.B.&M.  
 Uintah County, Utah.

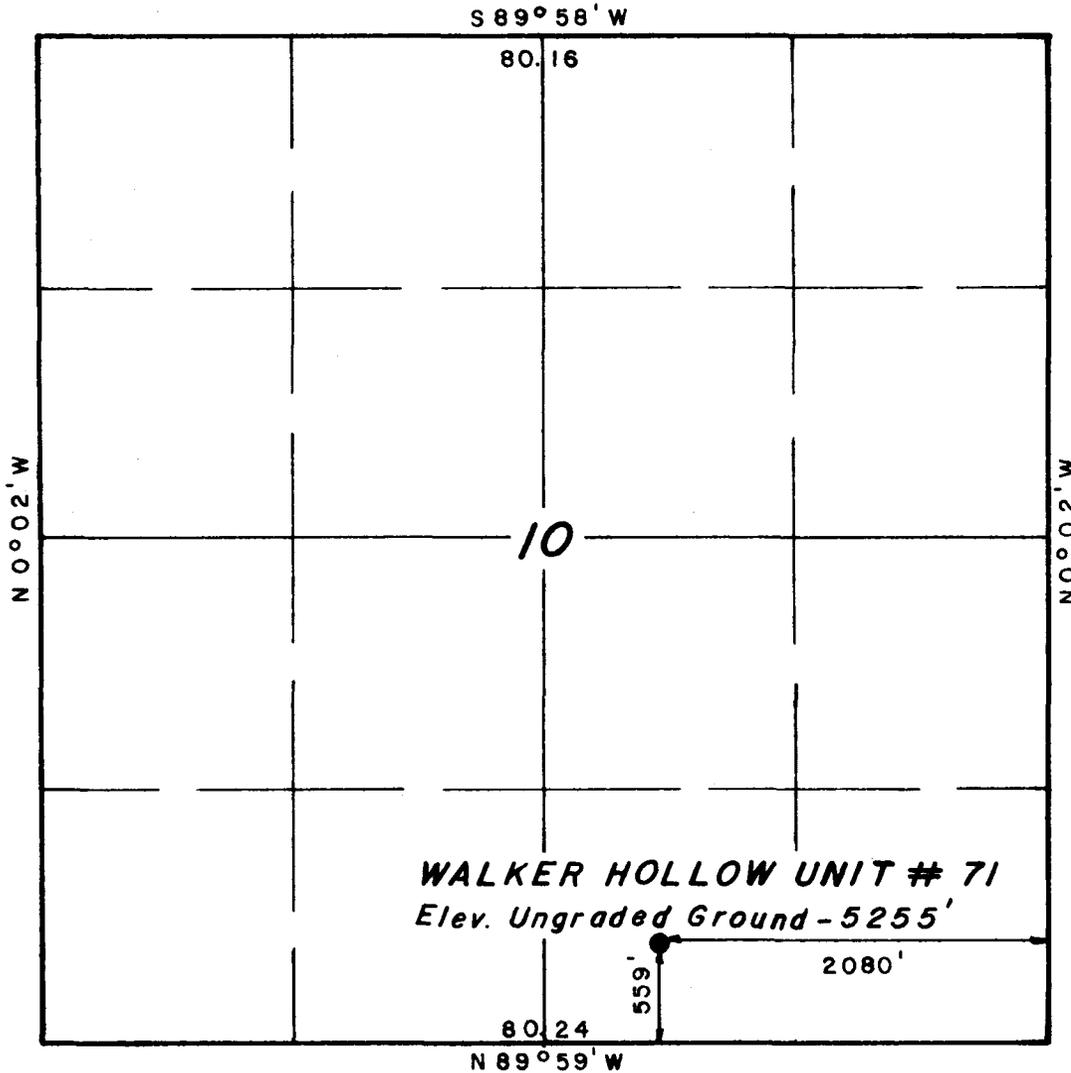

CERTIFICATE

THIS IS TO CERTIFY THAT THE ABOVE PLAT WAS PREPARED FROM  
 FIELD NOTES OF ACTUAL SURVEYS MADE BY ME OR UNDER MY  
 SUPERVISION AND THAT THE SAME ARE TRUE AND CORRECT TO THE  
 BEST OF MY KNOWLEDGE AND BELIEF.

*Robert J. [Signature]*

REGISTERED LAND SURVEYOR  
 REGISTRATION NO 2454  
 STATE OF UTAH

UINTAH ENGINEERING & LAND SURVEYING  
 P.O. BOX Q - 85 SOUTH - 200 EAST  
 VERNAL, UTAH - 84078

SCALE	1" = 1000'	DATE	11-23-81
PARTY	LT BW SH L.Z	REFERENCES	GLO Plat
WEATHER	Cool	FILE	EXXON

Walker Hollow Unit No. 71  
 Section 10, T7S, R23E  
 Uintah County, Utah

1. The geologic name of the surface formation: Tertiary

2. The estimated tops of important geological markers:

Green River	2950'
Green River "D" Zone, Upper 4-A	4320'
Green River "D" Zone, Lower	5320'

3. The estimated depths at which anticipated water, oil, gas or other mineral bearing formations are expected to be encountered:

Fresh Water	Surface to 300'
Oil and Gas	4320' to TD

4. Proposed casing program:

<u>String</u>	<u>Depth Interval</u>	<u>Size</u>	<u>Weight/Grade</u>	<u>Condition</u>
Surface	0 - 400'	9-5/8"	36#/K-55	New or Used
Production	0 - 6100'	7"	20#&23#/K-55	New or Used

5. Minimum specifications for pressure control equipment:

- a. Wellhead Equipment - Threaded type 2000 psi WP.
- b. Blowout Preventers - Refer to attached drawing and list of equipment titled "Type II-C" for description of BOP stack and choke manifold.
- c. BOP Control Unit - Unit will be hydraulically operated and have at least three (3) control stations.
- d. Testing - When installed on the 9-5/8" surface casing the BOP stack will be tested to a low pressure (200-300 psi) and to 1500 psi. Casing rams will be tested in like manner when installed prior to running production casing. An operational test of the blowout preventers will be performed on each round trip (but not more than once each day); the annular and pipe ram preventers will be closed on drill pipe, and the blind rams will be closed while pipe is out of the hole.


6. Type and anticipated characteristics of drilling fluid:

<u>Depth Interval</u>	<u>Mud Type</u>
0-Surface Casing Seat	Fresh Water Spud Mud
Surface Casing Seat - 2800'	Fresh Water (Uncontrolled Properties)
2800-TD	8.5 - 9.1 ppg Fresh Water Mud

Not less than 200 barrels of fluid will be maintained in the pits. Weighting material should not be needed.

7. Auxiliary Control Equipment:
  - a. Kelly Cocks: Upper and lower installed on kelly.
  - b. Safety Valve: Full opening ball type to fit each type and size of drill pipe in use will be available on rig floor at all times, in open position for stabbing into drill pipe when kelly is not in the string.
  - c. Trip tank to insure that hole is full and takes proper amount of fluid on trips, will be used during drilling of production hole.
8. Testing, Logging, and Completion Programs:
  - a. Logging: DIL, Sonic, FDC-CNL-GR-Cal, and Repeat Formation Tester. Mud logger from approximately 2500' to TD.
  - b. Completion - Formation: Green River "D"  
  
Proposed Completion Procedure: Frac selectively with Polymulsion and sand. See attached wellsite layout for approximate positioning of completion equipment.
  - c. Production Method: Rod pump through 2-7/8" tubing.
9. No abnormal pressure or hydrogen sulfide hazards are anticipated.
10. Starting date of drilling operations will depend on rig availability. Subject to rig availability, we anticipate that drilling and completion operations will begin about April 1, 1982 and be finished by May 20, 1982.

# MIDLAND DRILLING ORGANIZATION BLOWOUT PREVENTER SPECIFICATION TYPE II - C

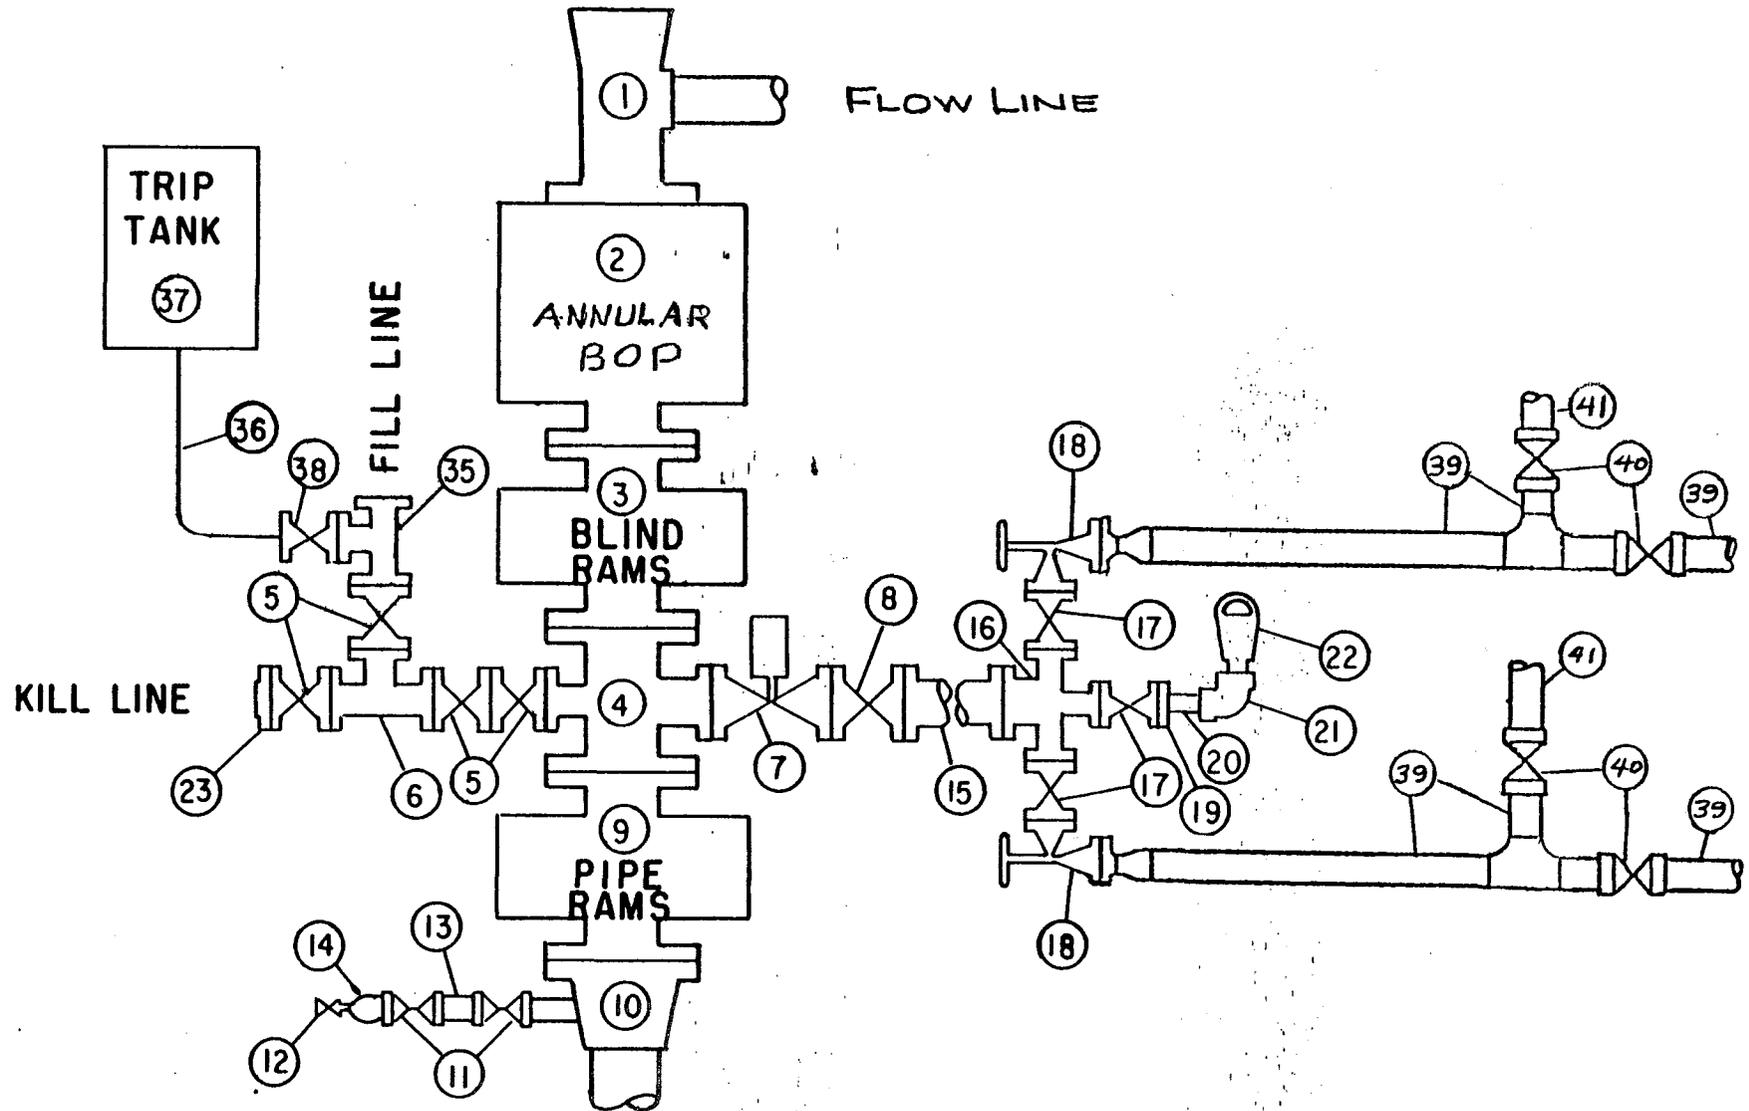

9/15/73

BLOWOUT PREVENTER SPECIFICATION  
EQUIPMENT DESCRIPTION

TYPE II-C

All equipment should be at least 2000 psi psi WP or higher unless otherwise specified.

1. Bell nipple.
2. Hydril or Shaffer bag type preventer.
3. Ram type pressure operated blowout preventer with blind rams.
4. Flanged spool with one 4-inch and one 2-inch (minimum) outlet.
5. 2-inch (minimum) flanged plug or gate valve.
6. 2-inch by 2-inch by 2-inch (minimum) flanged tee.
7. 4-inch pressure operated gate valve.
8. 4-inch flanged gate or plug valve.
9. Ram type pressure operated blowout preventer with pipe rams.
10. Flanged type casing head with one side outlet (furnished by Exxon).
11. 2-inch threaded (or flanged) plug or gate valve (furnished by Exxon).  
Flanged on 5000# WP, threaded on 3000# WP or less.
12. Needle valve (furnished by Exxon).
13. 2-inch nipple (furnished by Exxon).
14. Tapped bull plug (furnished by Exxon).
15. 4-inch flanged spacer spool.
16. 4-inch by 2-inch by 2-inch by 2-inch flanged cross.
17. 2-inch flanged plug or gate valve.
18. 2-inch flanged adjustable choke.
19. 2-inch threaded flange.
20. 2-inch XXH nipple.
21. 2-inch forged steel 90° Ell.
22. Cameron (or equal.) threaded pressure gage.
23. Threaded flange.
  
35. 2-inch flanged tee.
36. 3-inch (minimum) hose. (Furnished by Exxon).
37. Trip tank. (Furnished by Exxon).
38. 2-inch flanged plug or gate valve.
39. 2-1/2-inch pipe, 300' to pit, anchored.
40. 2-1/2-inch SE valve.
41. 2-1/2-inch line to steel pit or separator.

NOTES:

1. Items 3, 4 and 9 may be replaced with double ram type preventer with side outlets between the rams.
2. The two valves next to the stack on the fill and kill line to be closed unless drill string is being pulled.
3. Kill line is for emergency use only. This connection shall not be used for filling.
4. Replacement pipe rams and blind rams shall be on location at all times.
5. Only type U, LWS and QRC ram type preventers with secondary seals are acceptable for 5000 psi WP and higher BOP stacks.
6. Type E ram-type BOP's with factory modified side outlets may be used on 3000 psi or lower WP BOP stacks.

SURFACE USE PLAN

Exxon Corporation  
Walker Hollow Unit #71  
559' FSL & 2080' FEL of Section 10, T7S, R23E  
Lease No. U-02651-C  
Uintah County, Utah

1. EXISTING ROADS - Area map, Exhibit "A" is a composite of USGS quads. Existing roads are shown on this map.
  - A. Exhibit "A" shows the proposed well site as staked.
  - B. From Vernal go easterly on Highway 40 approximately 20 miles, thence southerly on Highway 264 for approximately 6 miles, thence on oil field road 4 miles to the Walker Hollow Field. Then proceed on the oil field service roads as shown on Exhibit "A" to the location.
  - C. The existing roads within a one-mile radius are shown on Exhibit "A".
  - D. No improvements of existing roads will be required as the roads are being maintained in the oil field.
2. PLANNED ACCESS ROADS - As shown on Exhibit "A", approximately 1200' of new road will be constructed.
  - 1) The roads will be a minimum of 14' wide.
  - 2) The maximum grade will be less than 10 percent.
  - 3) No turnouts will be necessary.
  - 4) Drainage structures will be installed where necessary.
  - 5) Three 18" culverts will be required.
  - 6) The roads will be graveled where necessary.
  - 7) There will be no gates, cattleguards, or fence cuts.
  - 8) New roads have been center line flagged.
3. LOCATION OF EXISTING WELLS WITHIN A ONE-MILE RADIUS
  - 1) Water wells - None.
  - 2) Abandoned Wells - #9 as shown on Exhibit "A".

- 3) Temporarily Abandoned Wells - None.
- 4) Disposal Wells - None.
- 5) Drilling Wells - None.
- 6) Producing Wells - See Exhibit "A".
- 7) Shut-In Wells - #32 as shown on Exhibit "A".
- 8) Injection Wells - See Exhibit "A".
- 9) Monitoring or Observation Wells for Other Resources-None.

4. LOCATIONS OF EXISTING AND/OR PROPOSED FACILITIES-

A. Existing facilities within a one-mile radius of proposed location are shown on Exhibit "A".

1) Tank Batteries are located in the SW/4 SW/4 of Section 1, W/2 SE/4 Section 12, T7S, R23E; and SW/4 SW/4 of Section 2, T7R R24E as shown on Exhibit "A".

2) Production facilities are located at the tank battery site.

3) Oil and Gas gathering lines, injection lines and disposal lines will be laid as shown along the existing or proposed roads to the existing lines.

B. Exxon will enlarge the existing tank batteries on the existing sites to accomodate the additional production.

C. Rehabilitation will be done on any disturbed areas no longer needed for operations after completion of the production facilities. This will consist of reshaping the existing surface and seeding as specified.

5. LOCATION AND TYPE OF WATER SUPPLY -

A. Water will be hauled over existing roads or piped alongside existing and proposed roads from the water flood plant or water flood distribution system within the Walker Hollow Unit.

B. No new roads will be needed for the water supply.

6. SOURCE OF CONSTRUCTION MATERIALS - Contractor will furnish gravel and haul from source outside of the area.

7. WASTE DISPOSAL

- A. Drill cuttings will be disposed of in the reserve pit.
  - B. In the event of a dry hole, most drilling fluid will be disposed of in a permeable formation below surface casing depth. Remaining drilling fluids will be allowed to evaporate in the reserve pit until the pit is dry enough for backfilling.
  - C. Water produced during tests will be disposed of in the reserve pit. Oil produced during tests will be stored in test tanks until sold, at which time it will be hauled from site.
  - D. Sewage from trailer houses will drain into holes at least 10' deep, which will be kept covered until backfilled. An outdoor toilet will be provided for the rig crews; this area will be backfilled during cleanup after rig move-out.
  - E. Trash, waste paper and garbage will be contained in a trash pit, fenced with small mesh wire to prevent wind-scattering during collection, and burned; this pit is shown on the rig layout. Residue in the pit at completion of operations will be buried either within the pit or in the reserve pit by at least 24" cover.
  - F. When rig moves out, all trash and debris left at site will be contained to prevent scattering and will be either burned in trash pit or buried at least 24" deep within 30 days unless ground freeze prevents burial.
8. ANCILLARY FACILITIES - No camps, airstrips, et cetera, will be constructed.

9. WELLSITE LAYOUT

- A. Exhibit "B" (Scale 1" - 50') shows the proposed wellsite layout.
- B. This exhibit indicates proposed location of mud, reserve, burn, and trash pits; pipe racks and other major rig components; living facilities; soil stockpile; parking area; and turn in from access road.
- C. Mud pits in the active circulating system will be steel pits, and the reserve pit is proposed to be unlined, unless subsurface conditions encountered during pit construction indicate that lining is needed for lateral containment of fluids.
- D. The location of proposed completion equipment is shown on Exhibit "B".

10. RESTORATION OF SURFACE

- A. Upon completion of the operation and disposal of any trash and debris as discussed earlier, pits will be backfilled and leveled or contoured as soon as practical after drying-time. Drillstie surface will be reshaped to combat erosion, and stockpiled topsoil will be distributed to extent available. Prior to leaving the drillsite upon rig move-out, any pit that is to remain open for drying will be fenced and so maintained until backfilled and reshaped.
- B. Exxon will rehabilitate road as per BLM recommendations.
- C. Revegetation of the drill pad will comply with BLM requirements.
- D. Any oil on pits will be removed or otherwise disposed of to USGS approval.
- E. Rehabilitation operations will start in the Spring after completion and be completed in the Fall to BLM specifications.

11. OTHER INFORMATION

- 1) The location is located in an area of steep ridges with clay soil. There is very little vegetation.
- 2) There is no surface use other than grazing. All wells are on Federal surface administered by the BLM.
- 3) There are no dwellings, archeological, historical or cultural sites apparent in the area. This site is in the low rating zone as determined by the BLM publication "Sample Inventories of Oil and Gas Fields in Eastern Utah 1978-1979" and Exxon is requesting to waive the archeologic and cultural resource inventory requirement for this site.
- 4) There are no ponds, streams or water wells in the area.
- 5) There are no buildings of any kind in the area.

12. OPERATOR'S REPRESENTATIVE - Exxon's field representative for contact regarding compliance with the Surface Use Plan is:

H. G. Davidson  
P. O. Box 2300  
Midland, TX 79702  
Office Phone: (915) 685-9355  
Home Phone: (915) 694-5324

13. CERTIFICATION - I hereby certify that I, or persons under my direct supervision, have inspected the proposed drillsite and access route; that I am familiar with the conditions which presently exist; that the statements made in this plan are, to the best of my knowledge, true and correct; and, that the work associated with the operations proposed herein will be performed by Exxon Corporation and its contactors and subcontractors in conformity with this plan and the terms and conditions under which it is approved. A copy of this plan will be posted at the wellsite during the drilling of the well for reference by all contractors and subcontractors.

12-23-81  
Date



H. G. Davidson  
H. G. Davidson  
Division Drilling Manager

For on-site inspection, contact:

Melba Knipling, 915/685-9406



**EARTH VOLUMES**  
 CUT 13,300 yd<sup>3</sup>  
 FILL 5,400 yd<sup>3</sup>  
 4" T.S. 1,500 yd<sup>3</sup>

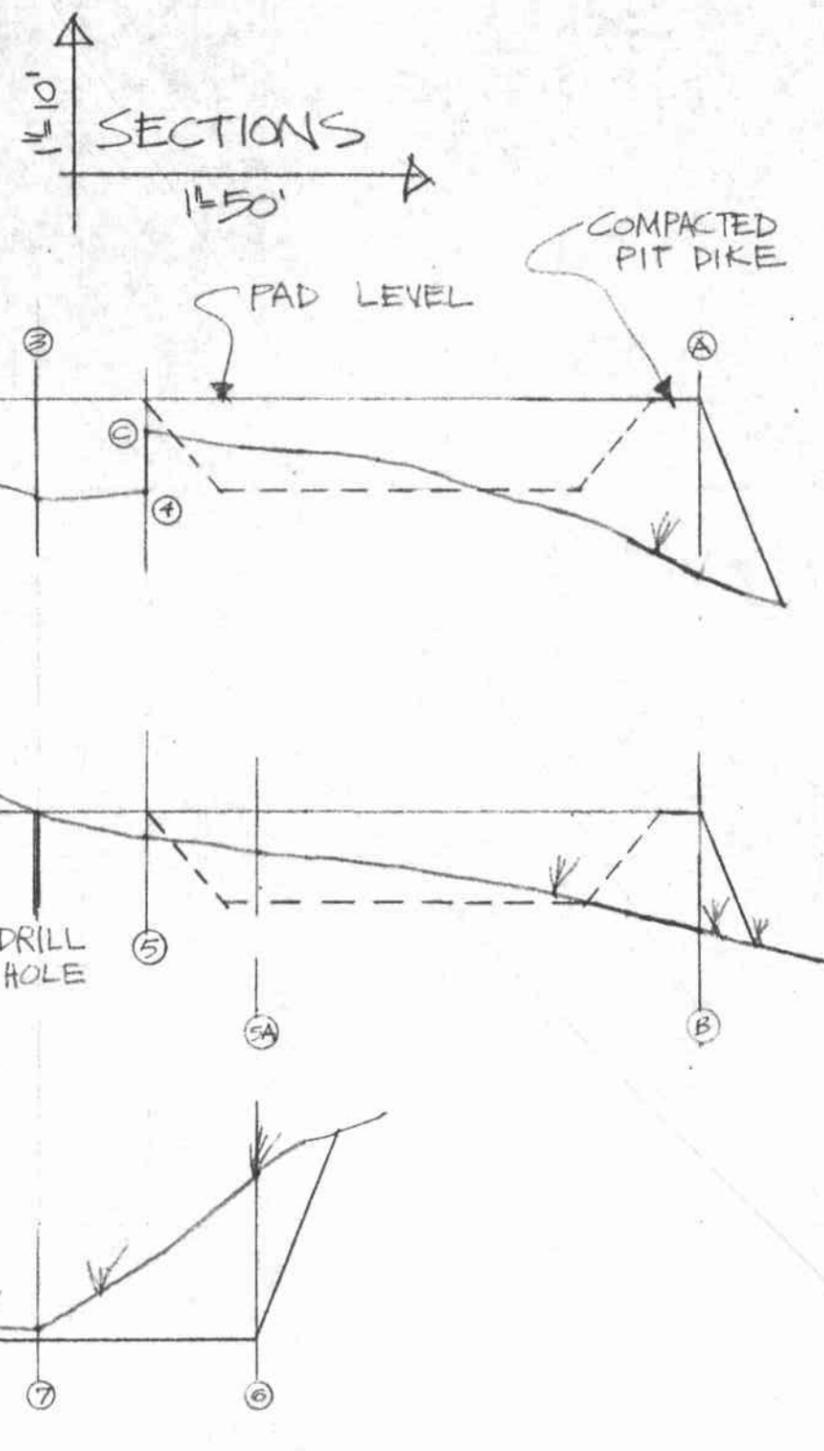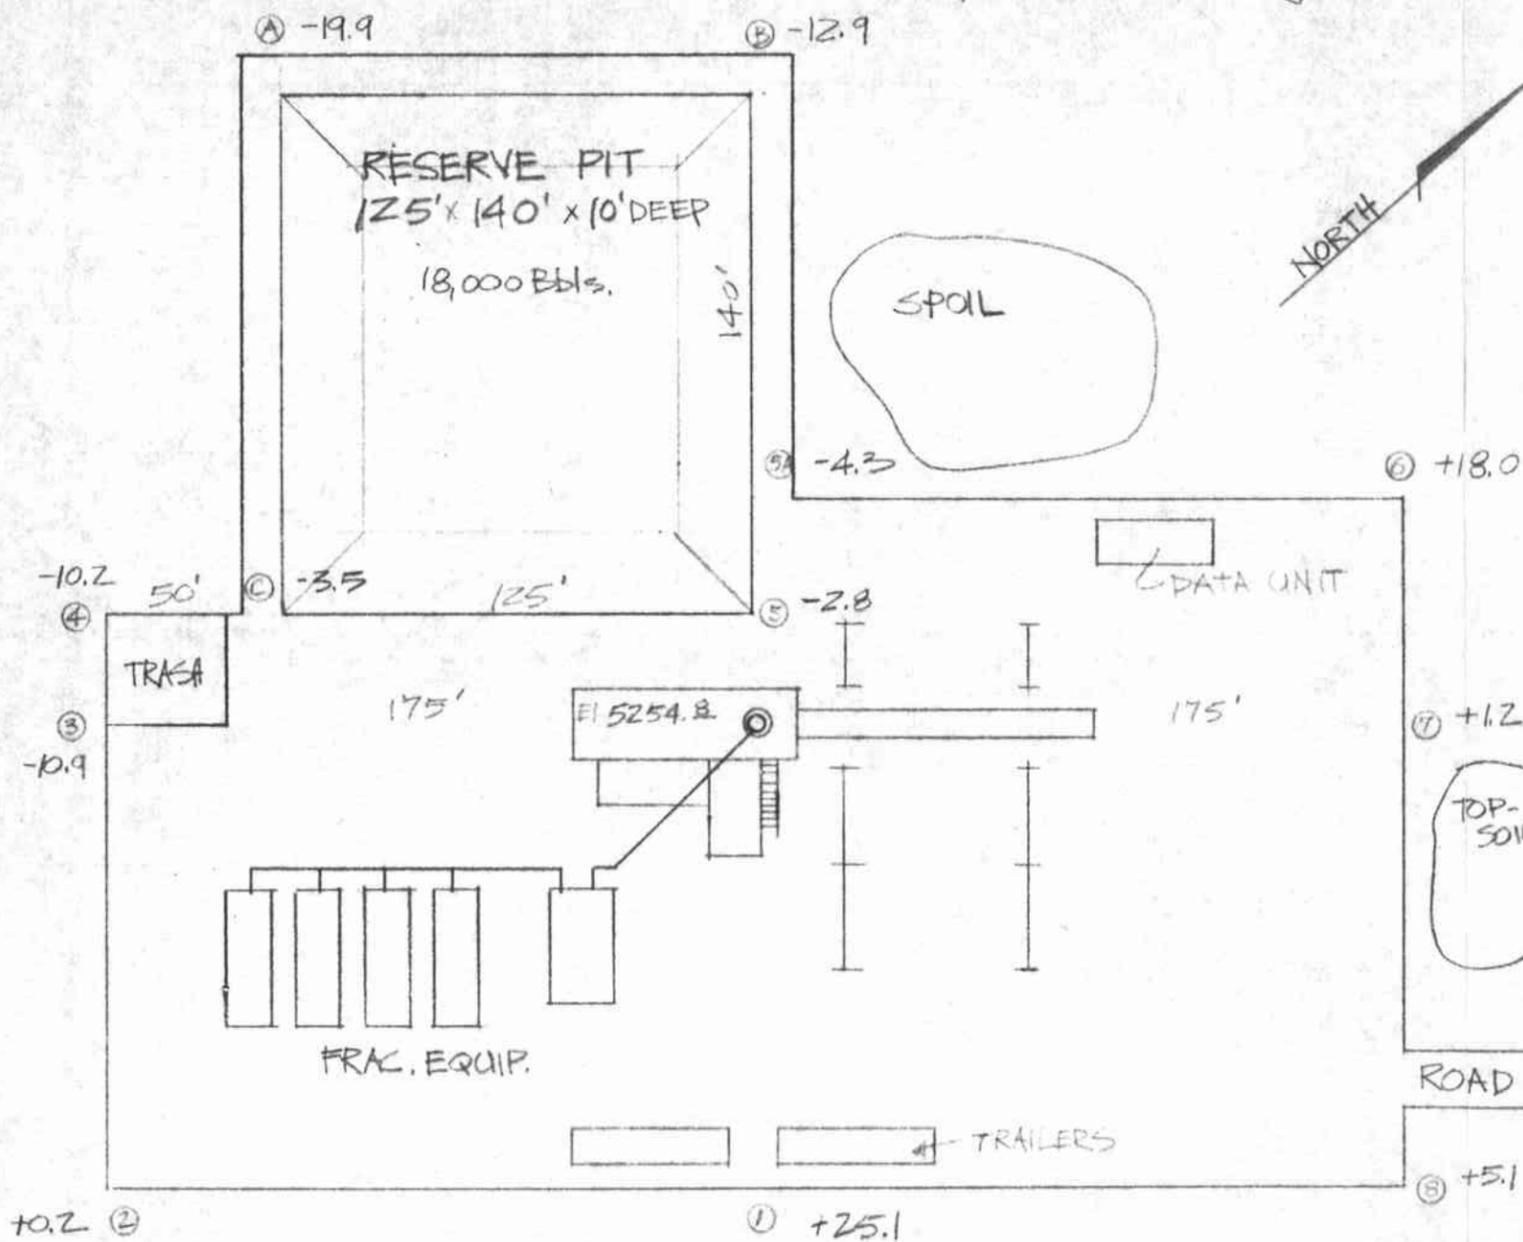

WELL SITE LAYOUT

WALKER HOLLOW UNIT #71 SW SE SECTION 10, T.7S, R.23E. UINTAH COUNTY, UTAH		EXXON COMPANY, U.S.A. (a division of Exxon Corporation) PRODUCTION DEPARTMENT	
DRAWN MJB	ENGR. SECTION	DATE 12-18-81	JOB NO.
CHECKED	APPROVED	SCALE 1" = 50'	FILE NO. B-1708

\*\* FILE NOTATIONS \*\*

DATE: 1-26-82

OPERATOR: Esso Corporation

WELL NO: Walker Hollow #71

Location: Sec. 10 T. 75 R. 23E County: Unit

File Prepared:

Entered on N.I.D.:

Card Indexed:

Completion Sheet:

API Number 43-047-31174

CHECKED BY:

Petroleum Engineer: \_\_\_\_\_

Director: VW

Administrative Aide: Unit Well

APPROVAL LETTER:

Bond Required:

Survey Plat Required:

Order No. \_\_\_\_\_

O.K. Rule C-3

Rule C-3(c), Topographic Exception - company owns or controls acreage within a 660' radius of proposed site

Lease Designation

Plotted on Map

Approval Letter Written

Hot Line

P.I.

January 29, 1982

Exxon Corporation  
P. O. Box 1600  
Midland, Texas 79702

RE: Well No. Walker Hollow Unit #71  
Sec. 10, T. 7S, R. 23E  
Uintah County, Utah

Insofar as this office is concerned, approval to drill the above referred to oil well is hereby granted in accordance with Section 40-6-11, Utah Code Annotated 1953; and predicated on Rule A-3, General Rules and Regulations and Rules of Practice and Procedure.

Should you determine that it will be necessary to plug and abandon this well, you are hereby requested to immediately notify the following:

CLEON B. FEIGHT - Director  
Office: 533-5771  
Home: 466-4455

Enclosed please find Form OGC-8-X, which is to be completed whether or not water sands (aquifers) are encountered during drilling. Your cooperation in completing this form will be appreciated.

Further, it is requested that this Division be notified within 24 hours after drilling operations commence, and that the drilling contractor and rig number be identified.

The API number assigned to this well is 43-047-31174.

Sincerely,

DIVISION OF OIL, GAS AND MINING

  
Cleon B. Feight  
Director

CBF/as  
Encl.  
cc: USGS



STATE OF UTAH  
NATURAL RESOURCES & ENERGY  
Oil, Gas & Mining

Scott M. Matheson, Governor  
Temple A. Reynolds, Executive Director  
Cleon B. Feight, Division Director

4241 State Office Building • Salt Lake City, UT 84114 • 801-533-5771

March 8, 1983

Exxon Corporation  
P. O. Box 1600  
Midland, Texas 79702

Re: See attached list of wells

Gentlemen:

In reference to the above mentioned wells, considerable time has gone by since approval was obtained from this office.

This office has not received any notification of spudding. If you do not intend to drill these wells, please notify this Division. If spudding or any other activity has taken place, please send necessary forms. If you plan to drill these locations at a later date, please notify as such.

We will be happy to acknowledge receipt of your response to this notice if you will include an extra copy of the transmittal letter with a place for our signature, and a self addressed envelope for the return. Such acknowledgement should avoid unnecessary mailing of a firm second notice from our agency.

Your prompt attention to the above will be greatly appreciated.

Respectfully,

DIVISION OF OIL, GAS AND MINING

A handwritten signature in cursive script that reads "Cari Furse".

Cari Furse  
Well Records Specialist

CF/cf

Well No. Roosevelt Unit # 5  
Sec. 20, T. 1S, R. 1E.  
Uintah County, Utah

Well No. Walker Hollow # 69  
Sec. 2, T. 7S, R. 23E.  
Uintah County, Utah

Well No. Walker Hollow # 70  
Sec. 3, T. 7S, R. 23E.  
Uintah County, Utah

Well No. Walker Hollow # 68  
Sec. 10, T. 7S, R. 23E.  
Uintah County, Utah

Well No. Walker Hollow # 71  
Sec. 10, T. 7S, R. 23E.  
Uintah County, Utah

Well No. Walker Hollow # 67  
Sec. 6, T. 7S, R. 24E.  
Uintah County, Utah

Well No. Walker Hollow # 61  
Sec. 7, T. 7S, R. 24E.  
Uintah County, Utah

Well No. Bottom Canyon # 3  
Sec. 32, T. 14S, R. 22E.  
Uintah County, Utah



STATE OF UTAH  
NATURAL RESOURCES & ENERGY  
Oil, Gas & Mining

Scott M. Matheson, Governor  
Temple A. Reynolds, Executive Director  
Cleon B. Feight, Division Director

4241 State Office Building • Salt Lake City, UT 84114 • 801-533-5771  
March 22, 1983

Exxon Corporation  
P. O. Box 1600  
Midland, Texas 79702  
Att: C. Harper

Re: See attached list of wells

Dear Ms. Harper:

We appreciated your letter explaining drilling plans for the attached list of wells. By this letter, approval to drill the listed wells is rescinded without prejudice.

Should you choose to drill these wells in the future, please re-apply for permit.

Respectfully,

DIVISION OF OIL, GAS AND MINING

A handwritten signature in black ink, appearing to read 'Norman C. Stout'.

Norman C. Stout  
Administrative Assistant

NCS/cf  
cc: Minerals Management Survey

Well No. Roosevelt Unit # 5  
Sec. 20, T. 1S, R. 1E.  
Uintah County, Utah

Well has not been approved  
by BLM. Should be drilled in 83.  
No plans to drill in 83.

Well No. Walker Hollow # 69  
Sec. 2, T. 7S, R. 23E.  
Uintah County, Utah

No plans to drill in 83.

Well No. Walker Hollow # 70  
Sec. 3, T. 7S, R. 23E.  
Uintah County, Utah

Well No. Walker Hollow # 68  
Sec. 10, T. 7S, R. 23E.  
Uintah County, Utah

No plans to drill in 83

Well No. Walker Hollow # 71  
Sec. 10, T. 7S, R. 23E.  
Uintah County, Utah

No plans to drill in 83.

Well No. Walker Hollow # 67  
Sec. 6, T. 7S, R. 24E.  
Uintah County, Utah

Will not be drilled in 83.

Well No. Walker Hollow # 61  
Sec. 7, T. 7S, R. 24E.  
Uintah County, Utah

No plans to drill in 83.

Well No. Bottom Canyon # 3  
Sec. 32, T. 14S, R. 22E.  
Uintah County, Utah

Cancelled; will not be  
drilled.

C. Harper  
3-15-83

Oil and Gas Operations  
2000 Administration Building  
1745 West 1700 South  
Salt Lake City, Utah 84104

April 4, 1983

Exxon Corporation  
P. O. Box 1600  
Midland, Texas 79702

Re: Rescind Application for Permit  
to Drill  
Well No. 71 ✓  
Section 10, T. 7 S., R. 23 E.  
Uintah County, Utah  
Walker Hollow Unit  
Lease U-02651C

Gentlemen:

The Application for Permit to Drill the referenced well was approved on March 3, 1982. Since that date no known activity has transpired at the approved location. Under District policy, applications for permit to drill are effective for a period of one year. In view of the foregoing, this office is rescinding the approval of the referenced application without prejudice. If you intend to drill at this location at a future date, a new application for permit to drill must be submitted.

This office requires a letter confirming that no surface disturbance has been made for this drill site. Any surface disturbance associated with the approved location of the well will be rehabilitated. A schedule for this rehabilitation must then be submitted to this office. Your cooperation in this matter is appreciated.

Sincerely,

(ORIG. SGD.) W. P. MARTENS  
Drilling Unit Supervisor

 E. W. Guynn  
District Oil and Gas Supervisor

bcc: Well File  
SMA  
State O&G ✓  
State BLM  
APD Control  
Vernal or Durango

WPM/kr