

UTAH OIL AND GAS CONSERVATION COMMISSION

REMARKS: WELL LOG _____ ELECTRIC LOGS _____ FILE X WATER SANDS _____ LOCATION INSPECTED _____ SUB. REPORT/abd. _____

DATE FILED 2-13-87

LAND: FEE & PATENTED _____ STATE LEASE NO _____ PUBLIC LEASE NO. U-50687 INDIAN _____

DRILLING APPROVED: 3-12-87 - Cause No. 127-4

SPUDDED IN: _____

COMPLETED: _____ PUT TO PRODUCING: _____

INITIAL PRODUCTION: _____

GRAVITY A.P.I. _____

GOR. _____

PRODUCING ZONES: _____

TOTAL DEPTH: _____

WELL ELEVATION: 4904'

DATE ABANDONED: 1/4 10-27-88

FIELD: HORSESHOE BEND

UNIT: _____

COUNTY: UINTAH

WELL NO FEDERAL 33-7-L

LOCATION 2279' FSL FT. FROM (N) (S) LINE. 907' FWL FT. FROM (E) (W) LINE. API #43-047-31788
NW SW 1/4 - 1/4 SEC. 33

TWP.	RGE.	SEC.	OPERATOR	TWP.	RGE.	SEC.	OPERATOR
------	------	------	----------	------	------	------	----------

6S	21E	33	ALTA ENERGY CORP.				
----	-----	----	-------------------	--	--	--	--

12

UNITED STATES
DEPARTMENT OF THE INTERIOR
BUREAU OF LAND MANAGEMENT

APPLICATION FOR PERMIT TO DRILL, DEEPEN, OR PLUG BACK

1a. TYPE OF WORK
DRILL DEEPEN PLUG BACK

b. TYPE OF WELL
OIL WELL GAS WELL OTHER SINGLE ZONE MULTIPLE ZONE

2. NAME OF OPERATOR
Alta Energy Corporation

3. ADDRESS OF OPERATOR
P.O. Box 767, Vernal, Utah 84078

4. LOCATION OF WELL (Report location clearly and in accordance with any State requirements.)*
At surface
907' FWL 2279' FSL Section 33, T6S, R21E, S.L.B.& M.
At proposed prod. zone
Same

14. DISTANCE IN MILES AND DIRECTION FROM NEAREST TOWN OR POST OFFICE*
14 miles

15. DISTANCE FROM PROPOSED* LOCATION TO NEAREST PROPERTY OR LEASE LINE, FT. (Also to nearest drlg. unit line, if any)
430'

16. NO. OF ACRES IN LEASE
80

17. NO. OF ACRES ASSIGNED TO THIS WELL
40

18. DISTANCE FROM PROPOSED LOCATION* TO NEAREST WELL, DRILLING, COMPLETED, OR APPLIED FOR, ON THIS LEASE, FT.

19. PROPOSED DEPTH
7350' *Wanted*

20. ROTARY OR CABLE TOOLS
Rotary

21. ELEVATIONS (Show whether DF, RT, GR, etc.)
4904'

22. APPROX. DATE WORK WILL START*
A.S.A.P.

5. LEASE DESIGNATION AND SERIAL NO.
U-50687
6. IF INDIAN, ALLOTTEE OR TRIBE NAME
7. UNIT AGREEMENT NAME
8. FARM OR LEASE NAME
Federal
9. WELL NO.
#33-7-L
10. FIELD AND POOL, OR WILDCAT
Wildcat HORSESHOE BEND
11. SEC., T., R., M., OR BLK. AND SURVEY OR AREA
Sec. 33, T6S, R21E, S.L.M.
12. COUNTY OR PARISH
Uintah
13. STATE
Utah

PROPOSED CASING AND CEMENTING PROGRAM

SIZE OF HOLE	SIZE OF CASING	WEIGHT PER FOOT	SETTING DEPTH	QUANTITY OF CEMENT
12 1/4"	8 5/8"	32# K-40	350'	Circulate to surface
7 7/8"	5 1/2"	15.5# J-55	7350'	Cement to above oil shale base approximately 2500'

See Attachments

- 10 Point B.O.P.
- Location Plat
- 13 Point Surface Use Plan
- Cut Sheet
- Topo. Map "A"
- Topo. Map "B"

Approximate down hole pressure 2700 P.S.I.

RECEIVED
FEB 19 1987

DIVISION OF OIL, GAS & MINING

IN ABOVE SPACE DESCRIBE PROPOSED PROGRAM: If proposal is to deepen or plug back, give data on present productive zone and proposed new productive zone. If proposal is to drill or deepen directionally, give pertinent data on subsurface locations and measured and true vertical depths. Give blowout preventer program, if any.

24. SIGNED *[Signature]* TITLE *Prod. Supt.* DATE *2-11-87*

(This space for Federal or State office use)

PERMIT NO. *43-047-31288*

APPROVED BY THE STATE OF UTAH DIVISION OF OIL, GAS AND MINING

APPROVED BY *[Signature]* TITLE *[Signature]*

DATE *3-12-87*
BY *[Signature]*
WELL SPACING: *127-4 7/24/85*


*See Instructions On Reverse Side

T 6 S , R 2 I E , S . L . B . & M .

PROJECT

ALTA ENERGY CORP.

WELL LOCATION, 33 - 7 - L,
 LOCATED AS SHOWN IN THE NW 1/4
 SW 1/4 SECTION 33, T6S, R2IE, S.L.B. & M.
 UINTAH COUNTY, UTAH.

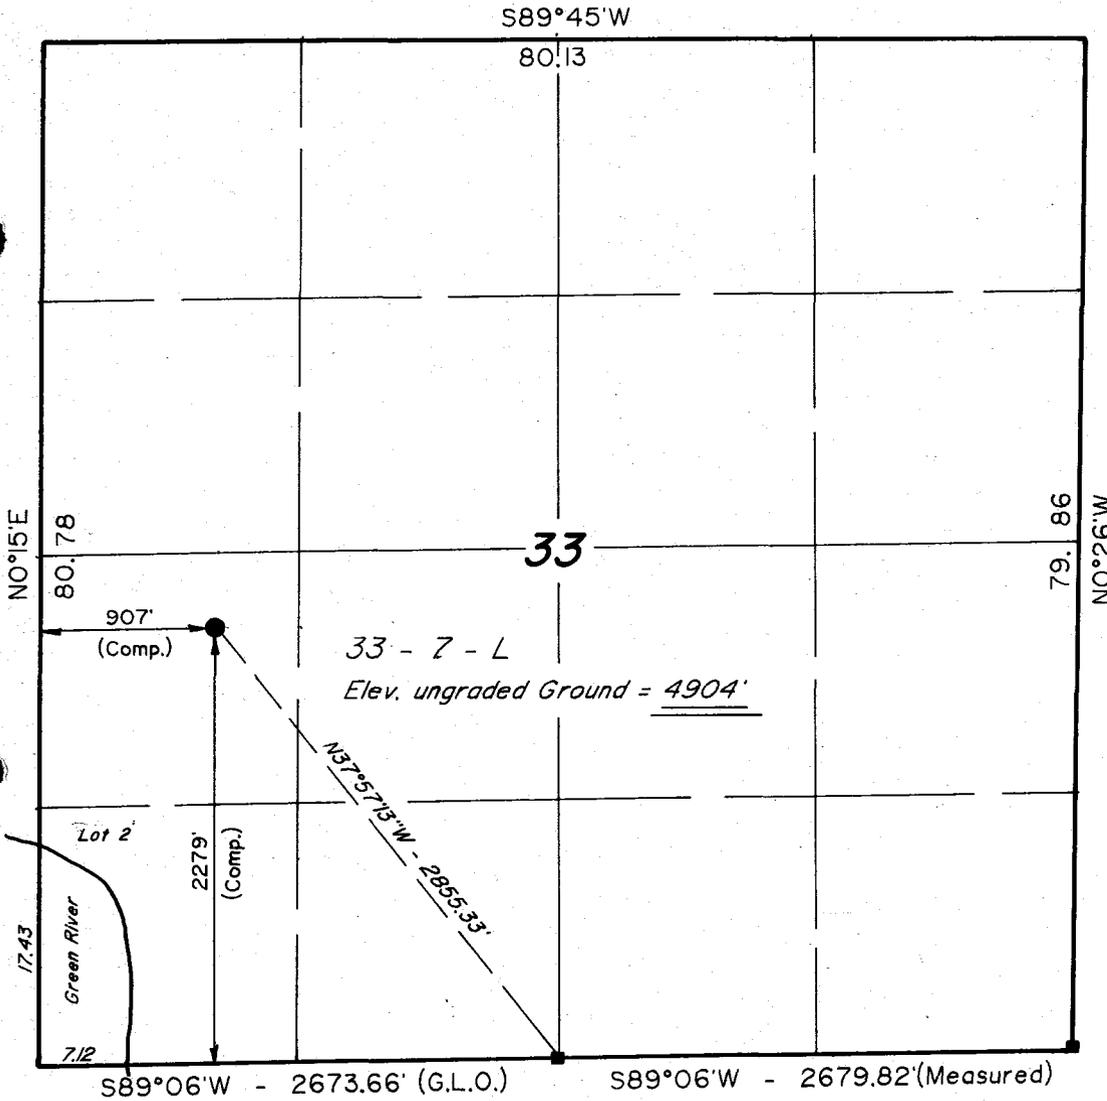

■ = Section Corners Located



CERTIFICATE

THIS IS TO CERTIFY THAT THE ABOVE PLAT WAS PREPARED FROM
 FIELD NOTES OF ACTUAL SURVEYS MADE BY ME OR UNDER MY
 SUPERVISION AND THAT THE SAME ARE TRUE AND CORRECT TO THE
 BEST OF MY KNOWLEDGE AND BELIEF.

Lawrence E. Kay
 REGISTERED LAND SURVEYOR
 REGISTRATION NO 3137
 STATE OF UTAH

UINTAH ENGINEERING & LAND SURVEYING P. O. BOX Q - 85 SOUTH - 200 EAST VERNAL, UTAH - 84078			
SCALE	1" = 1000'	DATE	Nov. 11, 1986
PARTY	JK TF JK RP	REFERENCES	G.L.O. Plat
WEATHER	FAIR	FILE	ALTA ENERGY

CONDITIONS OF APPROVAL FOR NOTICE TO DRILL

Company: ALTA ENERGY CORPORATION

Well No. Fed. #33-7-L

Location: Section 33, T6S, R21E, S.L.M.

Lease No.: U-50687

Onsite Inspection Date: December 2, 1986

All lease and/or unit operations will be conducted in such a manner that full compliance is made with applicable laws, regulations (43 CFR 3100), Onshore Oil and Gas Order No. 1, and the approved plan of operations. The operator is fully responsible for the actions of his subcontractors. A copy of these conditions will be furnished to the field representative to insure compliance.

A. DRILLING PROGRAM

1. Surface Formation and Estimated Formation Tops:

Uinta Surface, Green River 3775'; Wasatch 7275' T.D. 7375'

2. Estimated Depth at which Oil, Gas, Water, or other Mineral Bearing Zones are Expected to be encountered:

	<u>Formation</u>	<u>Zone</u>
Expected Oil Zones:	Wasatch	F - L
Expected Gas Zones:	Wasatch	F - L
Expected Water Zones:	None	
Expected Mineral Zones:	None	

All fresh water and prospectively valuable minerals (as described by BLM at onsite) encountered during drilling, will be recorded by depth and adequately protected. All oil and gas shows will be tested to determine commercial potential.

3. Pressure Control Equipment:

3000# Double Gage BOP with Pipe Ram & Blind Rams 8 5/8".

5 1/2 Production Single Stage from T.D. to above Oil Shale.

BOP systems will be consistent with API RP 53. Pressure tests will be conducted before drilling out from under all casing strings which are set and cemented in place. Blowout preventer controls will be installed prior to drilling the surface casing plug and will remain in use until the well is completed or abandoned. Preventers will be inspected and operated at least daily to ensure good mechanical working order, and this inspection recorded on the daily drilling report. Preventers will be pressure tested before drilling casing cement plugs.

The District Office should be notified, with sufficient lead time, in order to have a BLM representative on location during pressure testing.

4. Casing Program and Auxiliary Equipment:

8 5/8" 32# K-40 350' cement to surface

5 1/2" 15.5# J-55 7375' cement to above Oil Shale Base + 2500'

Anticipated cement tops will be reported as to depth, not the expected number of sacks of cement to be used. The District Office should be notified, with sufficient lead time, in order to have a BLM representative on location while running all casing strings and cementing.

5. Mud Program and Circulating Medium:

Clear water 4000' 3% KCL to T.D.

6. Coring, Logging and Testing Program:

No coring anticipated.

Dual induction laterolog T.D. to surface.

Compensated Density T.D. surface. Neutron Log, Bond Log T.D. to surface.

Whether the well is completed as a dry hole or as a producer, "Well Completion and Recompletion Report and Log" (Form 3160-4) will be submitted not later than 30 days after completion of the well or after completion of operations being performed, in accordance with 43 CFR 3164. Two copies of all logs, core descriptions, core analyses, well-test data, geologic summaries, sample description, and all other surveys or data obtained and compiled during the drilling, workover, and/or completion operations, will be filed with form 3160-4. Samples (cuttings, fluids, and/or gases) will be submitted when requested by the authorized officer(AO).

7. Abnormal Conditions, Bottom Hole Pressures and Potential Hazards:

None/Down Hole Pressure Approximately 2700 P.S.I.

8. Anticipated Starting Dates and Notifications of Operations:

Location Construction: Immediately upon approval.

Spud Date: A.S.A.P. after pad and road are completed.

No location will be constructed or moved, no well will be plugged, and no drilling or workover equipment will be removed from a well to be placed in a suspended status without prior approval of the AO. If operations are to be suspended, prior approval of the AO will be obtained and notification given before resumption of operations.

The spud date will be reported orally to the AO within 48 hours after spudding. If the spudding occurs on a weekend or holiday, the report will be submitted on the following regular working day. The oral report will be followed up with a Sundry Notice.

In accordance with Onshore Oil and Gas Order No. 1, this well will be reported on Form 9-329 "Monthly Report of Operations", starting with the month in which operations commence and continue each month until the well is physically plugged and abandoned. This report will be filed, in duplicate, to the Vernal BLM District Office, 170 South 500 East, Vernal, Utah 84078.

Immediate Report: Spills, blowouts, fires, leaks, accidents, or any other unusual occurrences shall be promptly reported in accordance with the requirements of NTL-3A or its revision.

If a replacement rig is contemplated for completion operations, a "Sundry Notice" (Form 3160-5) to that effect will be filed, for prior approval of the AO, and all conditions of this approved plan are applicable during all operations conducted with the replacement rig.

Should the well be successfully completed for production, the AO will be notified when the well is placed in a producing status. Such notification will be sent by telegram or other written communication, not later than 5 days following the date on which the well is placed on production.

Pursuant to NTL-2B, with the approval of the District Engineer, produced water may be temporarily disposed of into unlined pits for a period of up to 90 days. During the period so authorized, an application for approval of the permanent disposal method, along with the required water analysis and other information, must be submitted to the District Engineer.


Pursuant to NTL-4A, lessees or operators are authorized to vent/flare gas during initial well evaluation tests, not exceeding a period of 30 days or the production of 50 MMCF of gas, whichever occurs first. An application must be filed with the District Engineer and approval received, for any venting/flaring of gas beyond the initial 30 day authorized test period.

A schematic facilities diagram as required by 43 CFR 3162.7-2, 3162.7-3, and 3162.7-4 shall be submitted to the appropriate District Office within 30 days of installation or first production, whichever occurs first. All site security regulations as specified in 43 CFR 3162.7 shall be adhered to. All product lines entering and leaving hydrocarbon storage tanks will be effectively sealed in accordance with 43 CFR 3162.4.

A first production conference will be scheduled within 15 days after receipt of the first production notice.

No well abandonment operations will be commenced without prior approval of the AO. In the case of newly drilled dry holes or failures, and in emergency situations, oral approval will be obtained from the SO. A "Subsequent Report of Abandonment" Form 3160-5, will be filed with the AO within 30 days following completion of the well for abandonment. This report will indicate where plugs were placed and the current status of surface restoration. Final abandonment will not be approved until the surface reclamation work required by the approved APD or approved abandonment notice has been completed to the satisfaction of the AO or his representative, or the appropriate Surface Managing Agency.

Pursuant to Onshore Oil and Gas Order No. 1, lessees and operators have the responsibility to see that their exploration, development, production, and construction operations are conducted in a manner which conforms with applicable Federal laws and regulations and with State and local laws and regulations to the extent that such State and local laws and regulations to the extent that such State and local laws are applicable to operations on Federal or Indian lands.

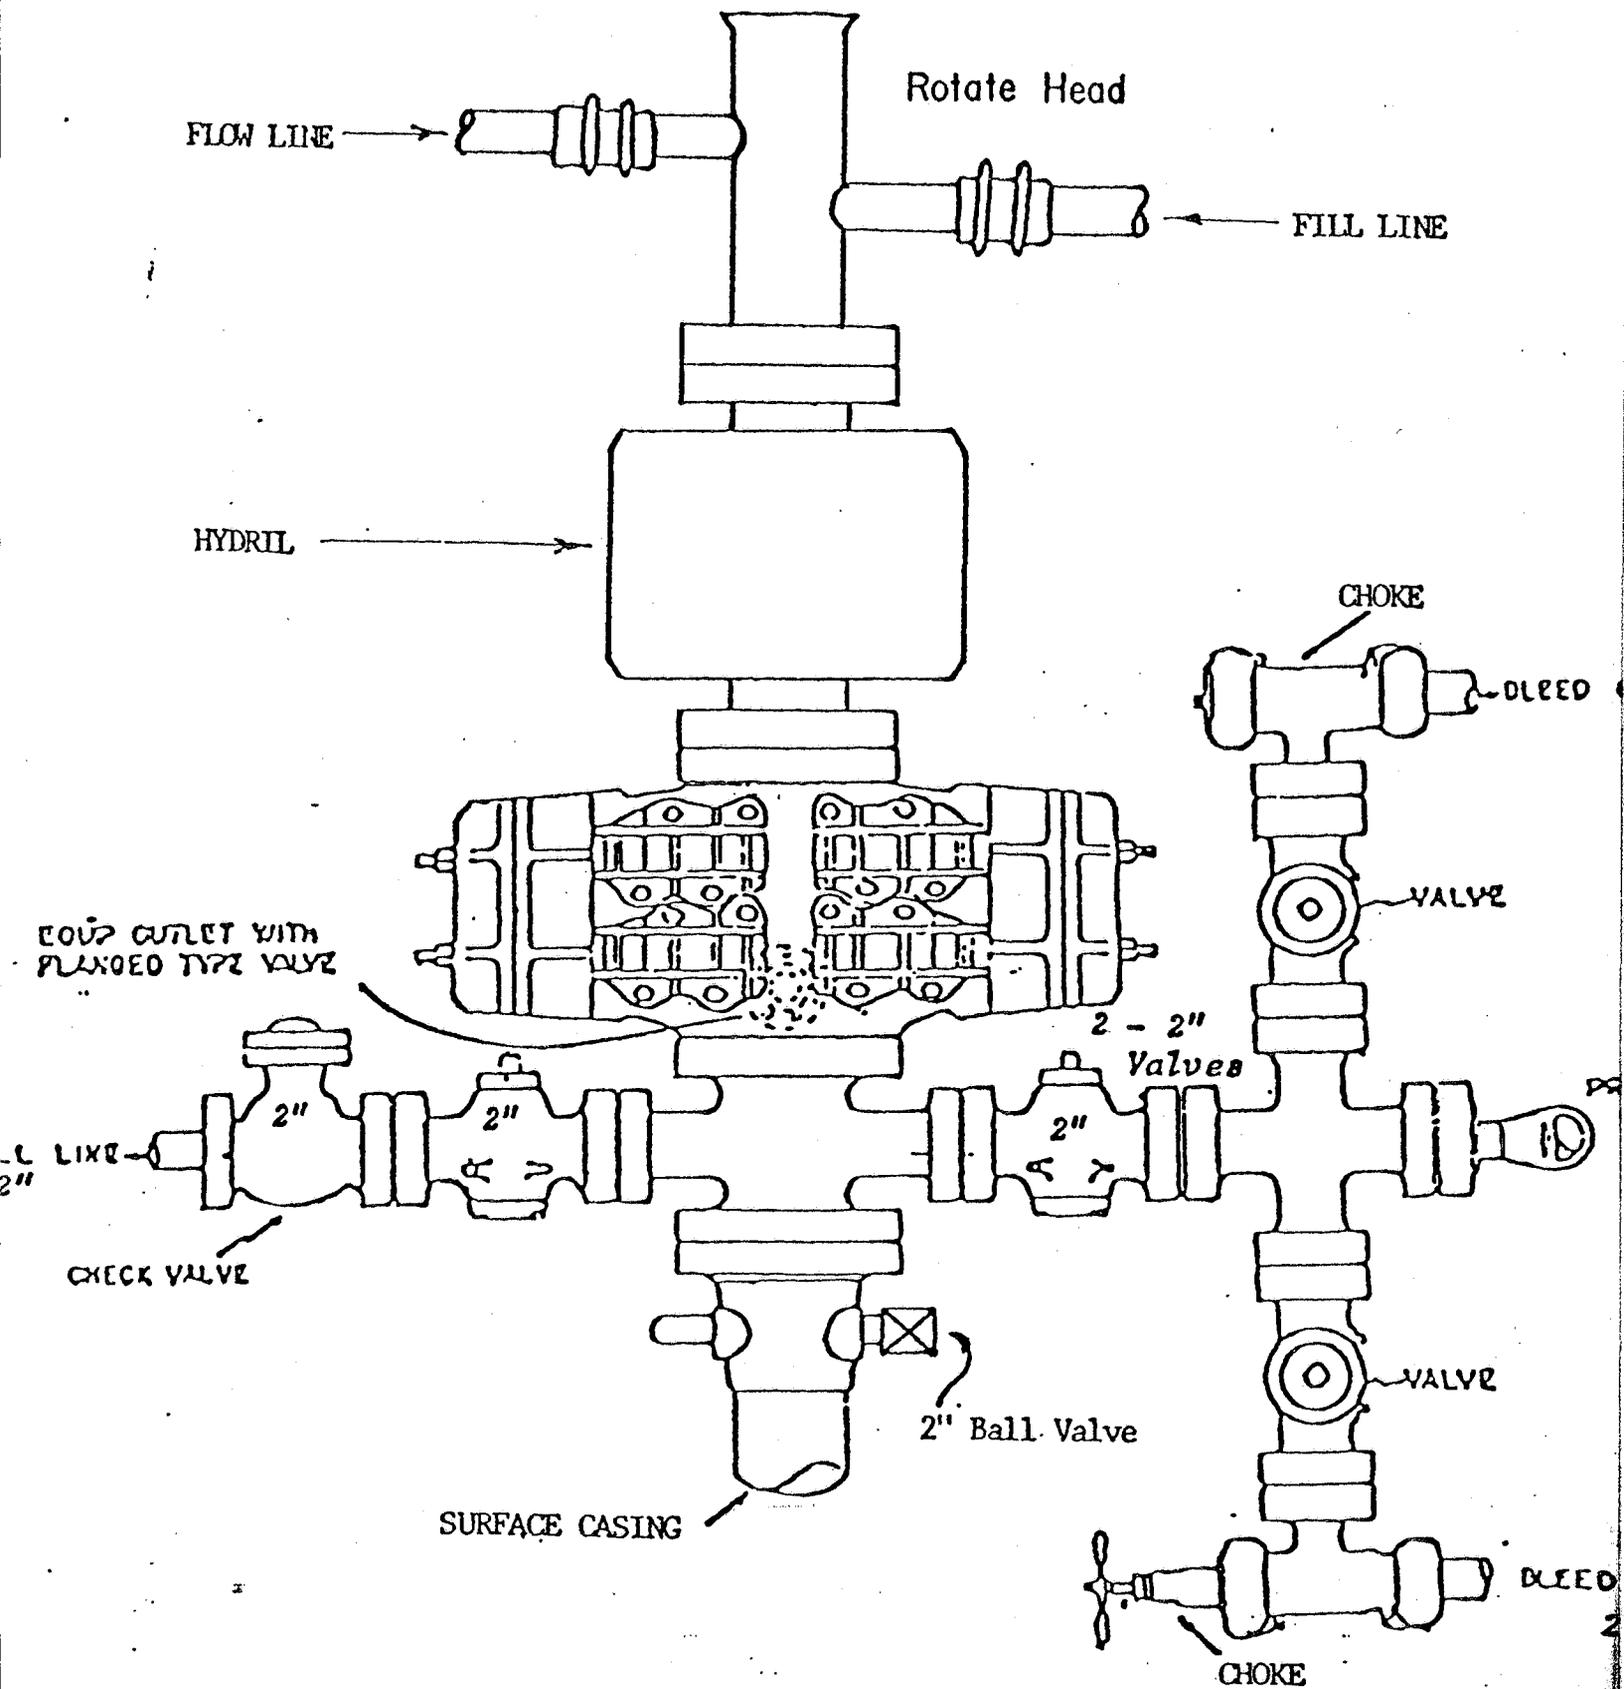

CONDITIONS OF APPROVAL
FOR THE SURFACE USE PROGRAM OF THE
APPLICATION FOR PERMIT TO DRILL
FOR
ALTA ENERGY CORPORATION
FED. #33-7-L
LEASE #U-50687
LOCATED IN THE NW 1/4 SW 1/4
SECTION 33, T6S, R21E, S.L.B. & M.

THIRTEEN POINT SURFACE USE PROGRAM:

Multipoint Requirements to Accompany APD

1. Existing Roads -- describe the following and provide a legible map, labeled and showing:
 - A. Proposed wellsite as staked and access route to location, including distances from point where access route exits established roads. (See topo map) (Actual staking should include two directional reference stakes.)
 - B. Route and distance from nearest town or locatable reference point, such as a highway or county road, to where well access route leaves main road. Proceed Southerly from Vernal, Utah on Utah Highway 264 18 miles to the Sirrup Road; westerly on this road 9 miles to access road.
 - C. Access road(s) to location color-coded or labeled. (see topo map)
 - D. Plans for improvement and/or maintenance of existing roads. (Appropriate rights-of-way for off lease roads should be attached.) (N/A)

2. Planned Access Roads -- describe the following and provide a map of suitable scale indicating all necessary access roads (permanent and temporary) to be constructed or reconstructed, showing:
 - A. Length - + 1200'
 - B. Width - 30 foot right-of-way (flat bladed).
 - C. Maximum grades - 2%
 - D. Turnouts - None needed
 - E. Drainage design - N/A
 - F. Location and size of culverts and/or bridges and brief description of any major cuts and fills - N/A
 - G. Surfacing material (source) - None, existing on location material
 - H. Necessary gates, cattleguards, or fence cuts and/or modification to existing facilities - None
 - I. Access road surface ownership - B.L.M.

All travel will be confined to existing access road rights-of-way.

Access roads and surface disturbing activities will conform to standards outlined in the USGS Publication (1978) Surface Operating Standards for Oil and Gas Development.

The road shall be upgraded to meet the standards of the anticipated traffic flow and all-weather road requirements. Prior to upgrading, the road shall be cleared of any snow cover and allowed to dry completely. Traveling off the 30 feet right-of-way will not be allowed. Road drainage crossings shall be of the typical dry creek drainage crossing type. Crossings shall be designed so they will not cause siltation or accumulation of debris in the drainage crossing nor shall the drainages be blocked by the roadbed. Erosion of drainage ditches by runoff water shall be prevented by diverting water off at frequent intervals by means of cutouts. Upgrading shall not be allowed during muddy conditions. Should mud holes develop, they shall be filled in and detours around them avoided.

- X The operator/lessee or his successor shall be responsible for all maintenance on cattleguards or gates associated with this and/or gas operation.
3. Location of Existing Wells -- describe the following and provide a map or plat of all wells within a one mile radius of the proposed well location showing and identifying existing:

A. Water wells	None
B. Abandoned wells	Two
C. Temporarily abandoned wells	None
D. Disposal wells	None
E. Drilling wells	None
F. Producing wells	Five
G. Shut-in wells	None
H. Injection wells	None

4. Location of Existing and/or Proposed Facilities

If a tank battery is constructed on this lease, the battery or the well pad will be surrounded by a dike of sufficient capacity to contain 1 1/2 times the storage capacity of the battery. The integrity of the dike must be maintained.

Tank batteries will be placed by point #6 on the southwest side of the location.

All permanent (on site for six months or longer) structures constructed or installed (including pumping units) will be painted a flat, non-reflective, earthtone color to match one of the standard environmental colors, as determined by the Rock Mountain Five State Interagency Committee. All facilities will be painted within six months of installation. Facilities required to comply with O.S.H.A. (Occupation Safety and Health Act) will be excluded.

The required paint color is Desert Brown (10 YR 6-3).

5. Location of Type of Water Supply

- A. Show location and type of water supply, either by 1/4, 1/4 section on a map or by written description from the Green River northeast of location in the NE 1/4 NE 1/4 Section 31, T6S, R21E, S.L.M.

B. State method of transporting water, and show any roads or pipelines needed. Water will be hauled by truck over existing roads approximately 2 miles.

C. If water well is to be drilled on lease, so state. N/A

*The operator will be responsible for acquiring the necessary permit to obtain water to be used for drilling activities.

6. Source of Construction Materials

A. Show information either on map or by written description -
On location (B.L.M.)

B. Describe where materials such as sand, gravel, stone, and soil materials are to be obtained and used. on site

*If fill materials are needed to construct roads or well sites, proper permits must be obtained from the Surface Management Agency, unless materials are obtained from a private source.

*A minerals material application is not required.

7. Methods for Handling Waste Disposal

A. Describe methods and location of proposed safe containment and disposal of each type of waste material, including:

- (1) Cuttings - Reserve Pit
- (2) Sewage - Chemical Toilet
- (3) Garbage (trash) and other waste material: Contained in wire basket and hauled to landfill.
- (4) Salts - Reserve Pit
- (5) Chemicals - Reserve Pit

B. Provide a plan for eventual disposal of drilling fluids and any produced oil or water recovered during testing operations. These will be contained in pit until dry, and then covered with earth, hazardous wastes will be hauled by truck to the nearest hazardous waste dump.

*Burning will not be allowed. All trash must be contained in a trash cage and hauled away to an approved disposal site at the completion of the drilling activities.

*Pits are not to be located in natural drainages where a flood hazard exists or surface runoff will destroy or damage the pit walls, unless otherwise herein provided.

On BLM administered lands:

The reserve pit will be lined. It will be lined with a gel based Benteinite liner.

*If the pit is lined, it shall be constructed so as not to leak, break, or allow discharge.

Produced waste water will be confined to the reserve pit or, if deemed necessary, a storage tank for a period not to exceed 90 days after first production. During the 90 day period an application for approval of a permanent disposal method and location, along with required water analysis, will be submitted for the AO's approval. Failure to file an application within the time allowed will be considered an incident of noncompliance.

8. Ancillary Facilities

- A. Identify all proposed camps and airstrips on a map as to their location, and area required, and construction methods. (Camp center and airstrip centerlines to be staked on the ground).

X Camp facilities or airstrips will not be required.

9. Well Site Layout -- provide a plat (not less than 1" = 50') showing:

- A. Cross-sections of proposed drill pad with approximate cuts and fills and the relation to topography. (see cut sheet)
- B. Location of mud tanks, reserve, blooie, and emergency pits, pipe racks, living facilities, and soil material stockpiles, etc. (Approval as used in this section means field approval of location.) (see layout sheet)
- C. Rig orientation, parking areas, and access roads, etc. (see layout sheet)

All pits will be fenced with a wire mesh fence and topped with at least one strand of barbed wire. The reserve pit fencing will be on three sides during drilling operations and on the fourth side when the rig moves off the location. Any hydrocarbons on the pit will be removed from the pit as soon as possible after drilling operations are completed. Pits will be fenced and maintained until clean-up.

The fence will be constructed as prescribed in the USGS Publication (1978) Surface Operating Standards for Oil and Gas Development. Alternatives to the prescribed standards shall be submitted to the Authorized Officer for approval.

Well Site Layout: The reserve pit will be located on the: Southeast side of the location.

The stockpiled topsoil will be stored on the Northwest side of location by points #1 and #2.

Access to the well pad will be from the: Northeast end between points #3 and #2.

10. Plans for Restoration of Surface

A. Provide a restoration program upon completion of operations, including:

- (1) Backfilling, leveling, recontouring, and waste disposal; segregation of topsoil from cut materials as needed.
- (2) Revegetation and rehabilitation--including abandoned access roads or portions of well pads no longer needed (normally per BLM recommendations)
- (3) Proposed timetable for commencement and completion of rehabilitation operations.

B. The following are provisions to be addressed in the restoration plan:

Immediately upon well completion, the location and surrounding area will be cleared of all debris, materials, trash and junk not required for production.

Before any dirt work to restore the location takes place, the reserve pit must be completely dry and all cans, barrels, pipe, etc. will be removed. The reserve pit and that portion of the location and access road not needed for production facilities/operations will be reclaimed. The reserve pit will be reclaimed within 180 days from the date of well completion.

All disturbed areas will be recontoured to the approximate natural contours.

The stockpiled topsoil will be evenly distributed over the disturbed areas.

Prior to reseeding, all disturbed areas, including the access roads, will be scarified and left with a rough surface.

Seed will be broadcast or drilled at a time specified by the BLM. If broadcast, a harrow or some other implement will be dragged over the seeded area to assure seed coverage and the seed mixture will be proportionately larger (double the lbs. per acre).

An appropriate seed mixture will be determined by the BLM, either as part of the Conditions of Approval of the APD or at the time restoration activities are scheduled to begin.

All seeding will be done from September 15 until the ground freezes.

At such time as the well is plugged and abandoned the operator will submit a surface reclamation plan to the Surface Management Agency for prescribed seed mixture and reseeding requirements.

If the seeding is unsuccessful, the lessee/operator may be required to make subsequent seedings.

The BLM recommends the following procedure for reclamation:

Compacted areas of the well pad should be plowed or ripped to a depth of 12" before reseeding. Seeding should be done with a disc-type drill to ten inches apart. The seed should be planted between one-half inch deep and three quarter inch deep. A drag, packer or roller may be used to insure uniform coverage of the seed, and adequate compaction. Drilling of the seed should be done on the contour where possible. Where slopes are too steep for contour drilling a "cyclone" hand-seeder or similar broadcast seeder should be used, using twice the recommended seed per acre. Seed should then be covered to a depth described above by what-ever means is practical.

11. Surface Ownership: B.L.M.

Provide the surface ownership (Federal, Indian, State or private) at the well location, and for all lands crossed by roads which are to be constructed or upgraded.

Where the surface of the well site is privately owned, the operator shall provide the name, address, and, if known, telephone number of the surface owner.

12. Other Additional Information

The BLM recommends a general description of:

- A. Topography, soil characteristics, geologic features, flora, and fauna. The topography of the area is relatively flat. Bench area approximately 1400' Northeast of the Green River. Vegetation consists of sagebrush, grasses and other desert varieties. Animals consist of rabbits, deer and other small rodents.
- B. Other surface-use activities and surface ownership of all involved lands - Grazing of domestic livestock.
- C. Proximity of water, occupied dwellings, archaeological, historical or cultural sites. The Green River is located approximately 2000' West of the location.

A cultural resource clearance will be required before any construction begins on Federal and Indian lands. However, historic and cultural resource work shall be undertaken only with the written consent of a private surface owner. If the private surface owner refuses entry for that purpose, the lessee or operator shall use its best efforts to conduct its approved operations in a manner that avoids adverse effects on any properties which are listed, or may be eligible for listing, in the NRHP.

If, during operations, any archaeological or historical sites, or any object of antiquity (subject to the Antiquities Act of June 8, 1906) are discovered, all operations which would affect such sites are to be suspended and the discovery reported promptly to the Surface Management Agency.

On BLM administered land, it is required that a proposed use of pesticide, herbicide or other possible hazardous chemicals shall be cleared for use prior to application.

Additional Surface Stipulations for BLM, BIA, FS, DWR, or Private Surface Lands:

The operator or his contractor shall contact the BLM Offices at (801) 789-1362 (BLM) between 24 and 48 hours prior to construction activities. Contact Gregg Darlington.

- The BLM Office shall be notified upon site completion prior to moving on the drilling rig.
- Blooie pit will be located west of the reserve pit 100' minimum from the rig.

13. Lessee's or Operators Representative and Certification

Representative

Name: Alta Energy Corporation

Address: Drawer 767, Vernal, Utah 84078

Phone No. (801) 789-7701

All lease and/or unit operations will be conducted in such a manner that full compliance is made with all applicable laws, regulations, Onshore Oil and Gas Orders, the approved plan of operations, and any applicable Notice to Lessees. The operator is fully responsible for the actions of his sub-contractors. A copy of these conditions will be furnished the field representative to insure compliance.

The dirt contractor will be provided with an approved copy of the Surface Use Plan from the APD.

This drilling permit will be valid for a period of one year from the date of approval. After permit termination, a new application will be filed for approval for any future operations.

Certification:

I hereby certify that I, or persons under my direct supervision, have inspected the proposed drillsite and access route; that I am familiar with the conditions which currently exist; that the statements made in this plan are true and correct to the best of my knowledge; and, that the work associated with the operations proposed here will be performed by Alta Energy Corporation and its contractors and subcontractors in conformity with this plan and the terms and conditions under which it is approved. This statement is subject to the provisions of 18 U.S.C. 1001 for the filing of a false statement.

2-11-89

Date



Name and Title

Onsite Date: December 2, 1986

Participants on Joint Inspection

Gregg Darlington


Brad Weber

Earl Staley

ALTA ENERGY CORP.


33-7-L

SCALE: 1" = 50'
DATE: 11-11-86

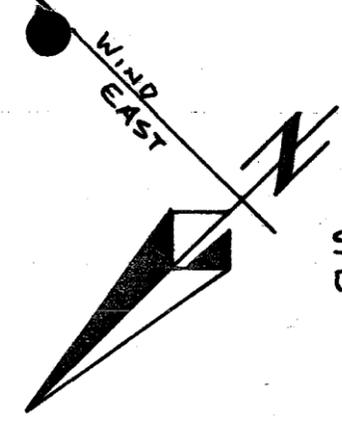

4912.99'
C-21.0 TO BOTTOM OF PIT.

4903.01'
C-11.0 TO BOTTOM OF PIT.

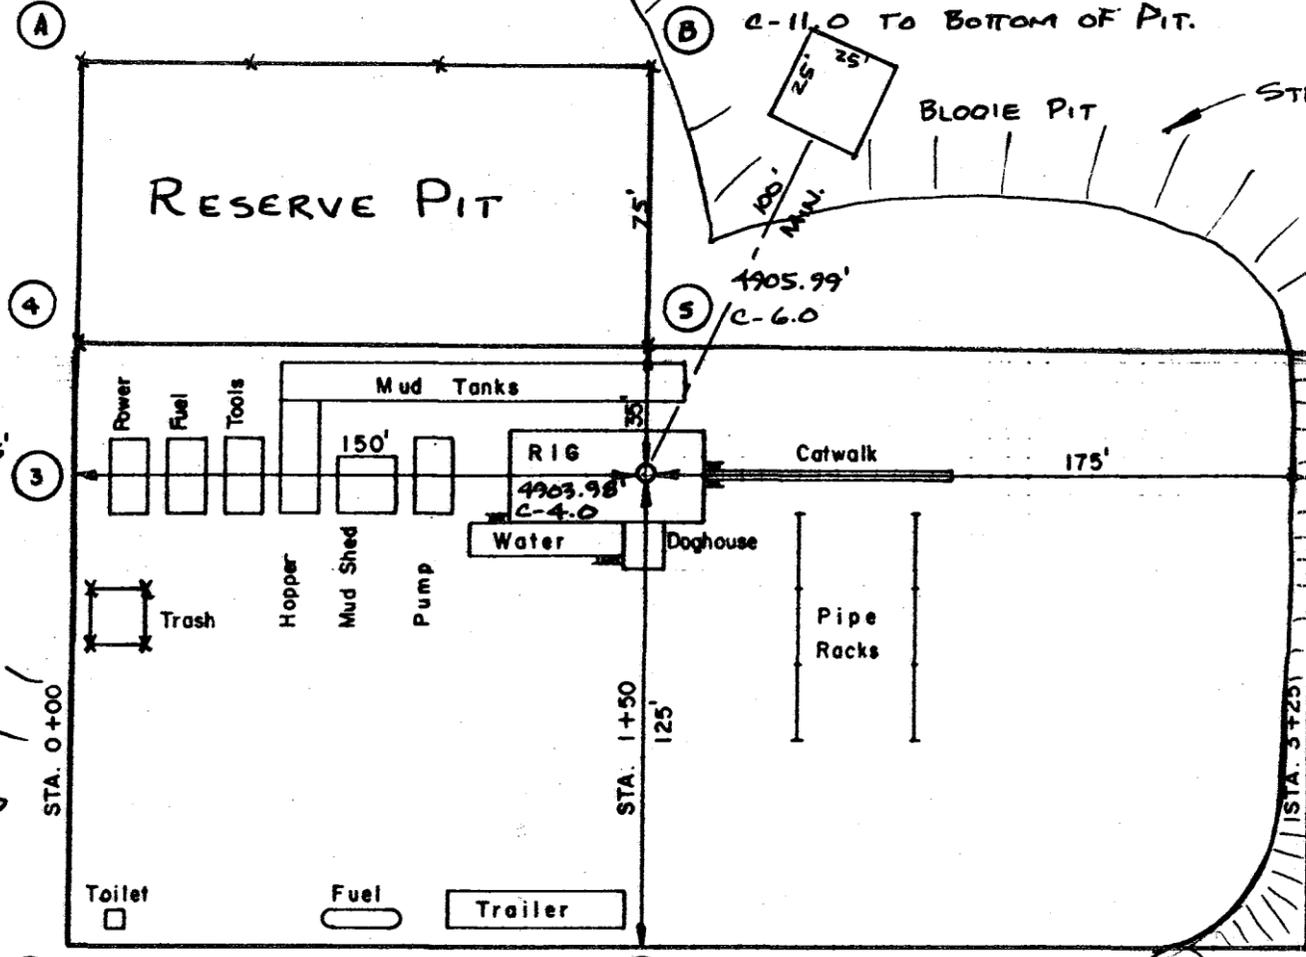

4909.17'
C-9.2

4905.99'
C-6.0

4895.21'
F-4.8


4905.95'
C-6.0

4894.98'
F-5.0




4896.25'
F-3.8

4896.52'
F-3.5

4876.82'
F-23.2

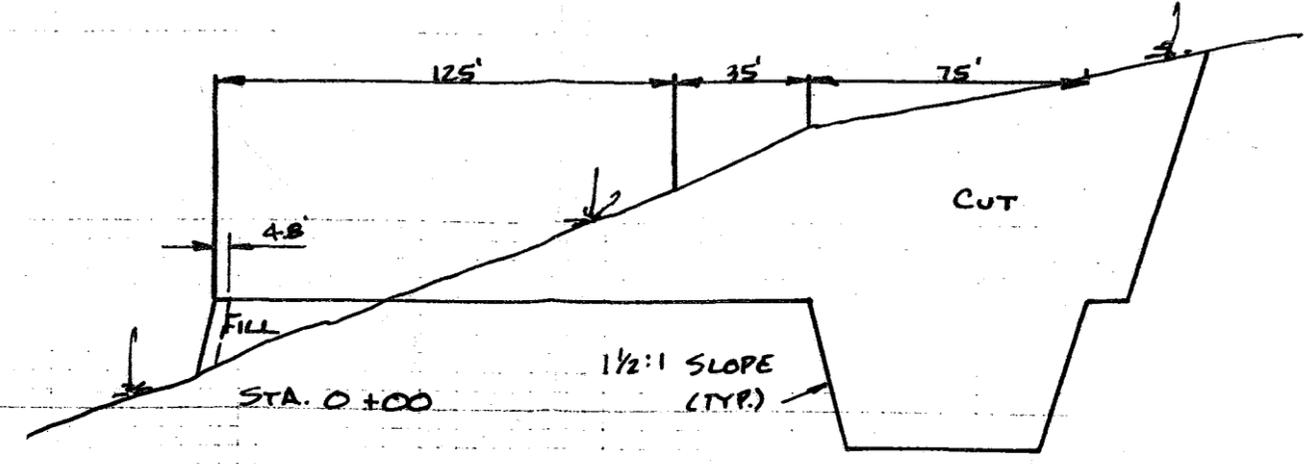

NOTE: FILL SLOPE TO BEGIN AT STAKES

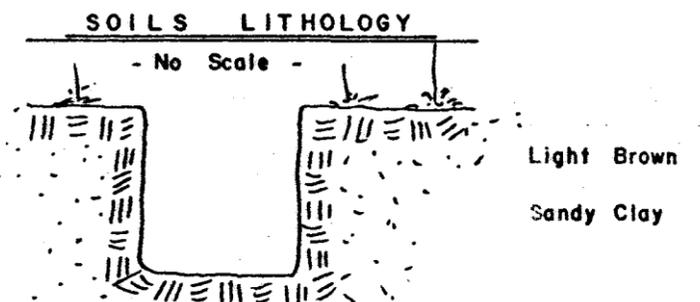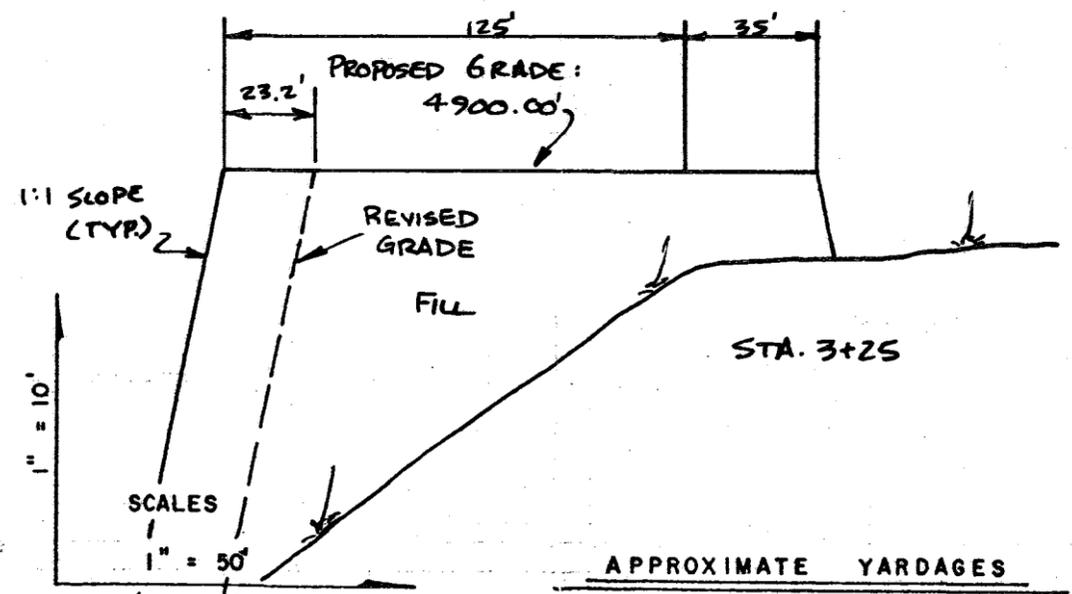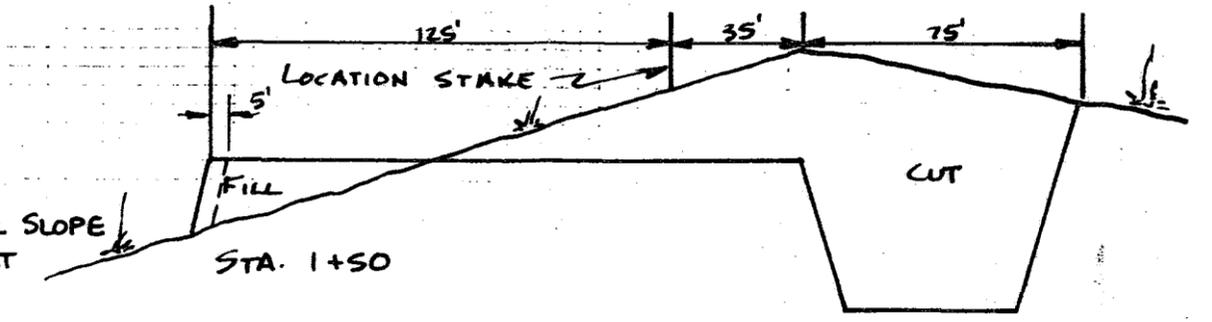

APPROXIMATE YARDAGES

Cubic Yards Cut = 11,960

Cubic Yards Fill = 9,330


33-7-L

PROPOSED LOCATION

TOPO.

MAP "A"

SCALE 1" = 4 MI.

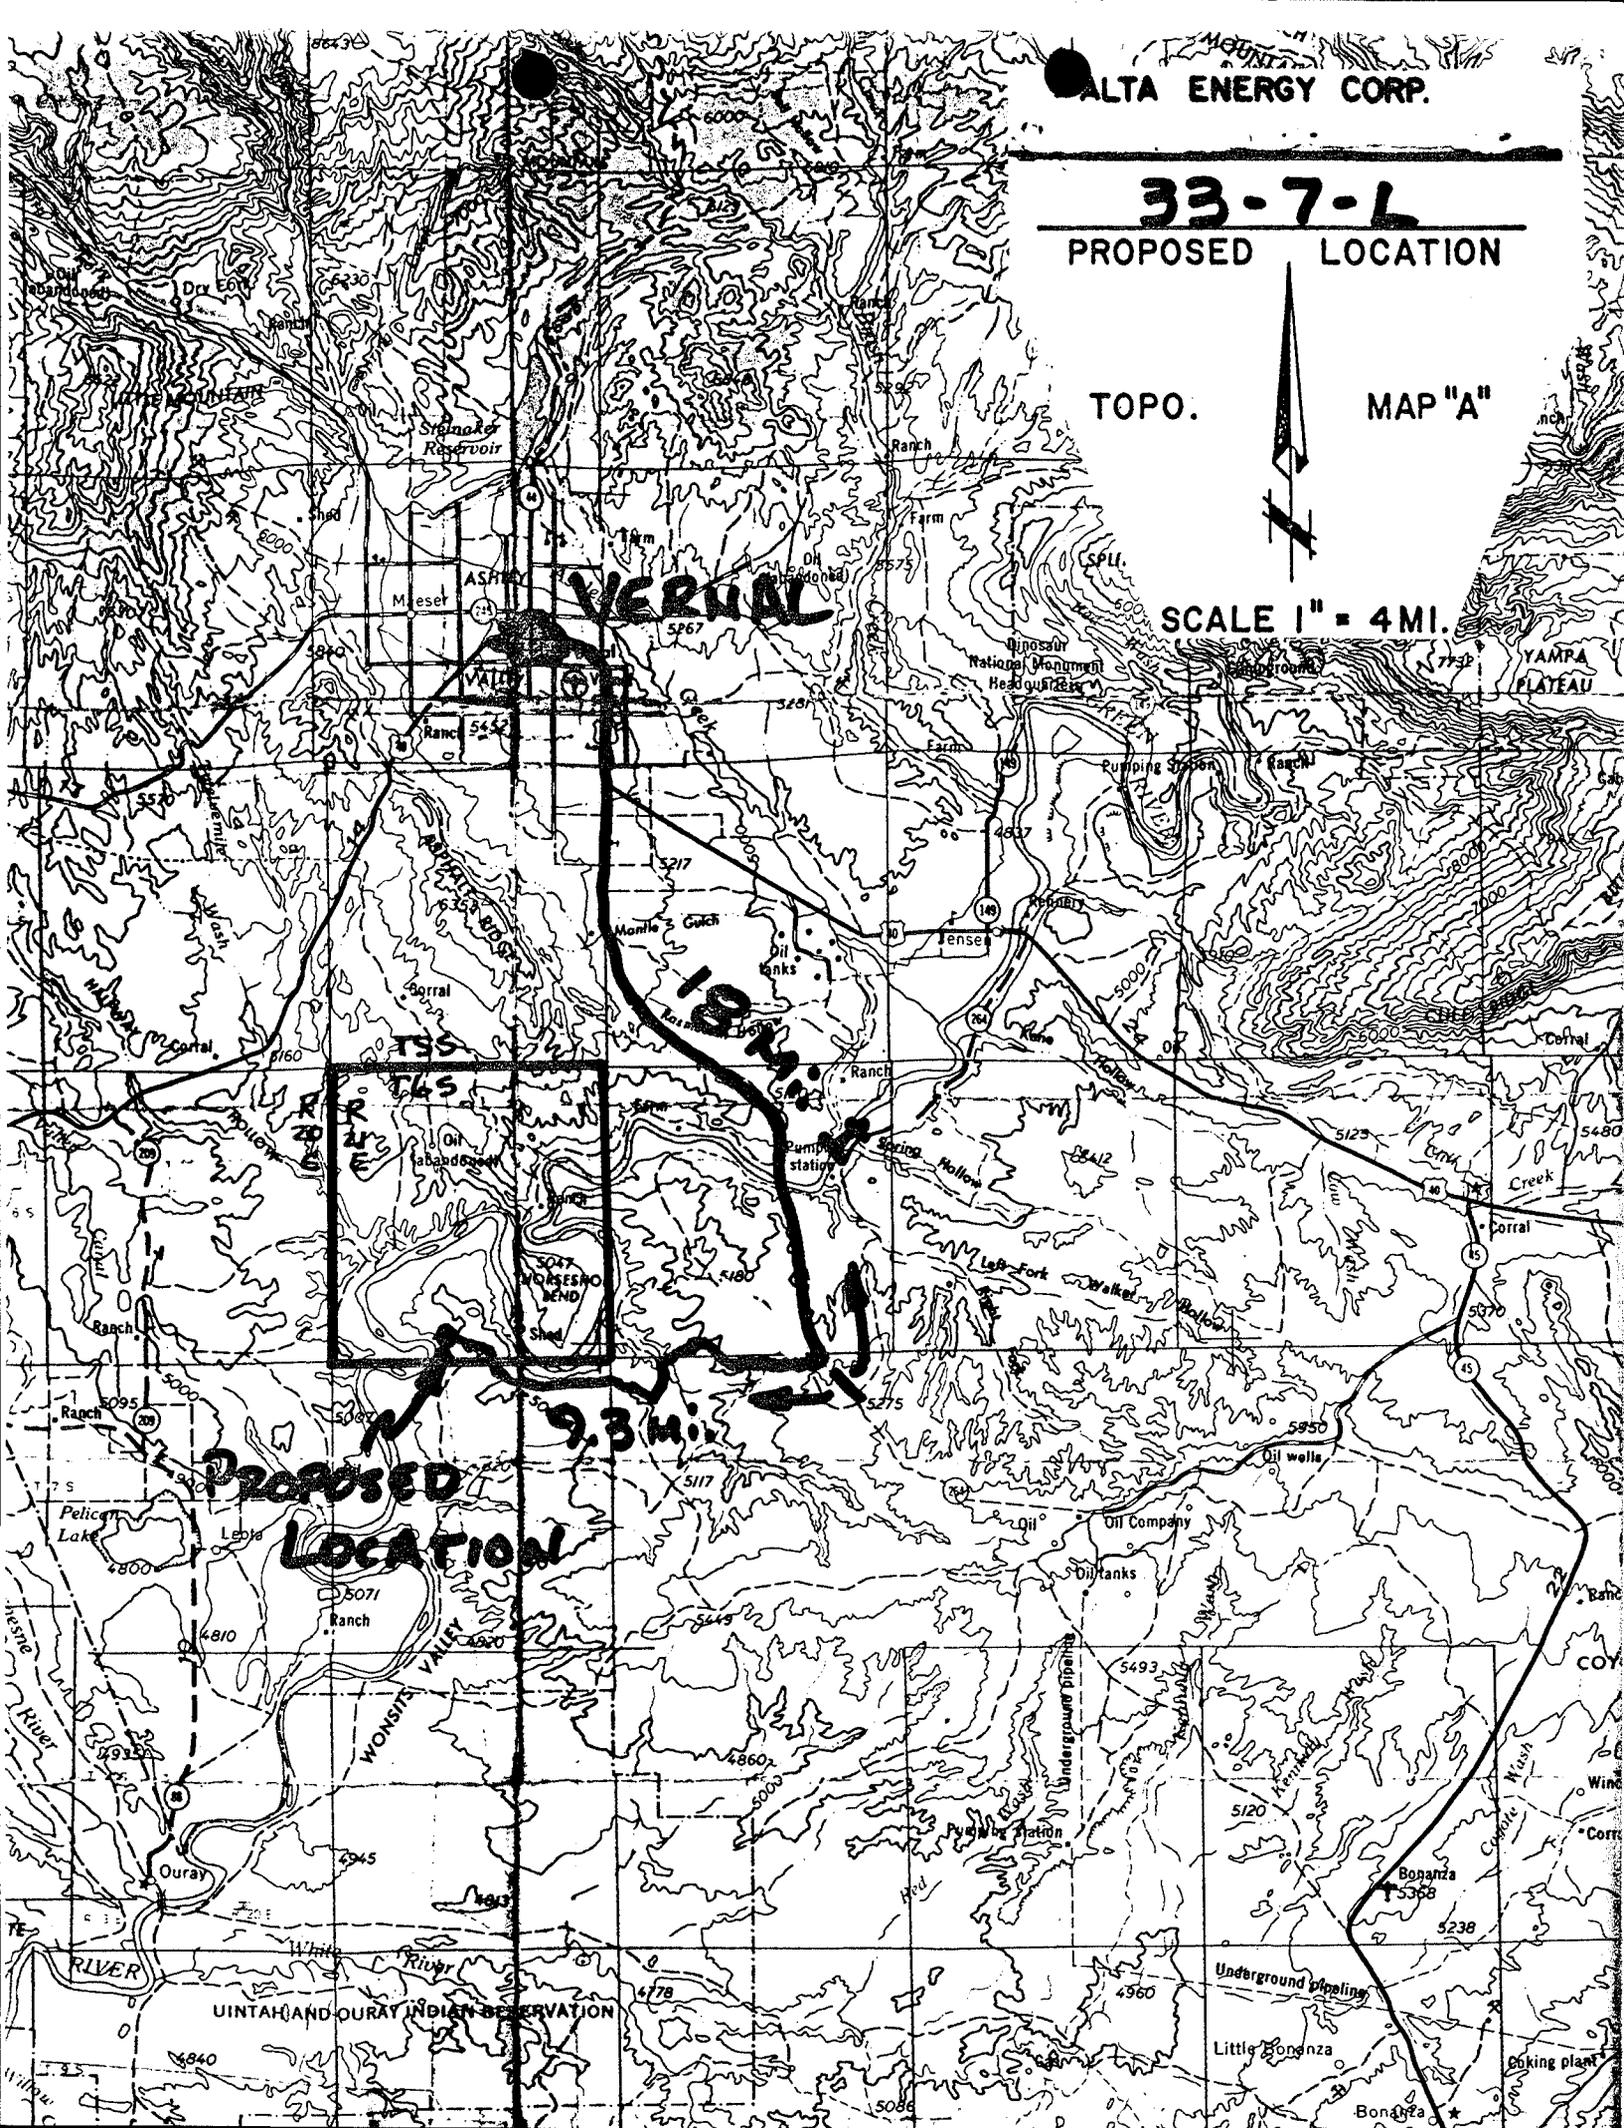

VERNAL

18.4

9.3 mi.

PROPOSED LOCATION

UINTAH AND OURAY INDIAN RESERVATION

YAMPA PLATEAU

COY

Coking plant

Dr. Egan

Singer Reservoir

ASPIN

VALL

TSS

RR

HORSESHO BEND

Shed

5071 Ranch

4810

4810

4810

4810

4810

4810

4810

4810

4810

4810

4810

4810

4810

4810

4810

4810

4810

Monte Z. Guich

Oil tanks

Ranch

5217

5217

OURAY RIVER

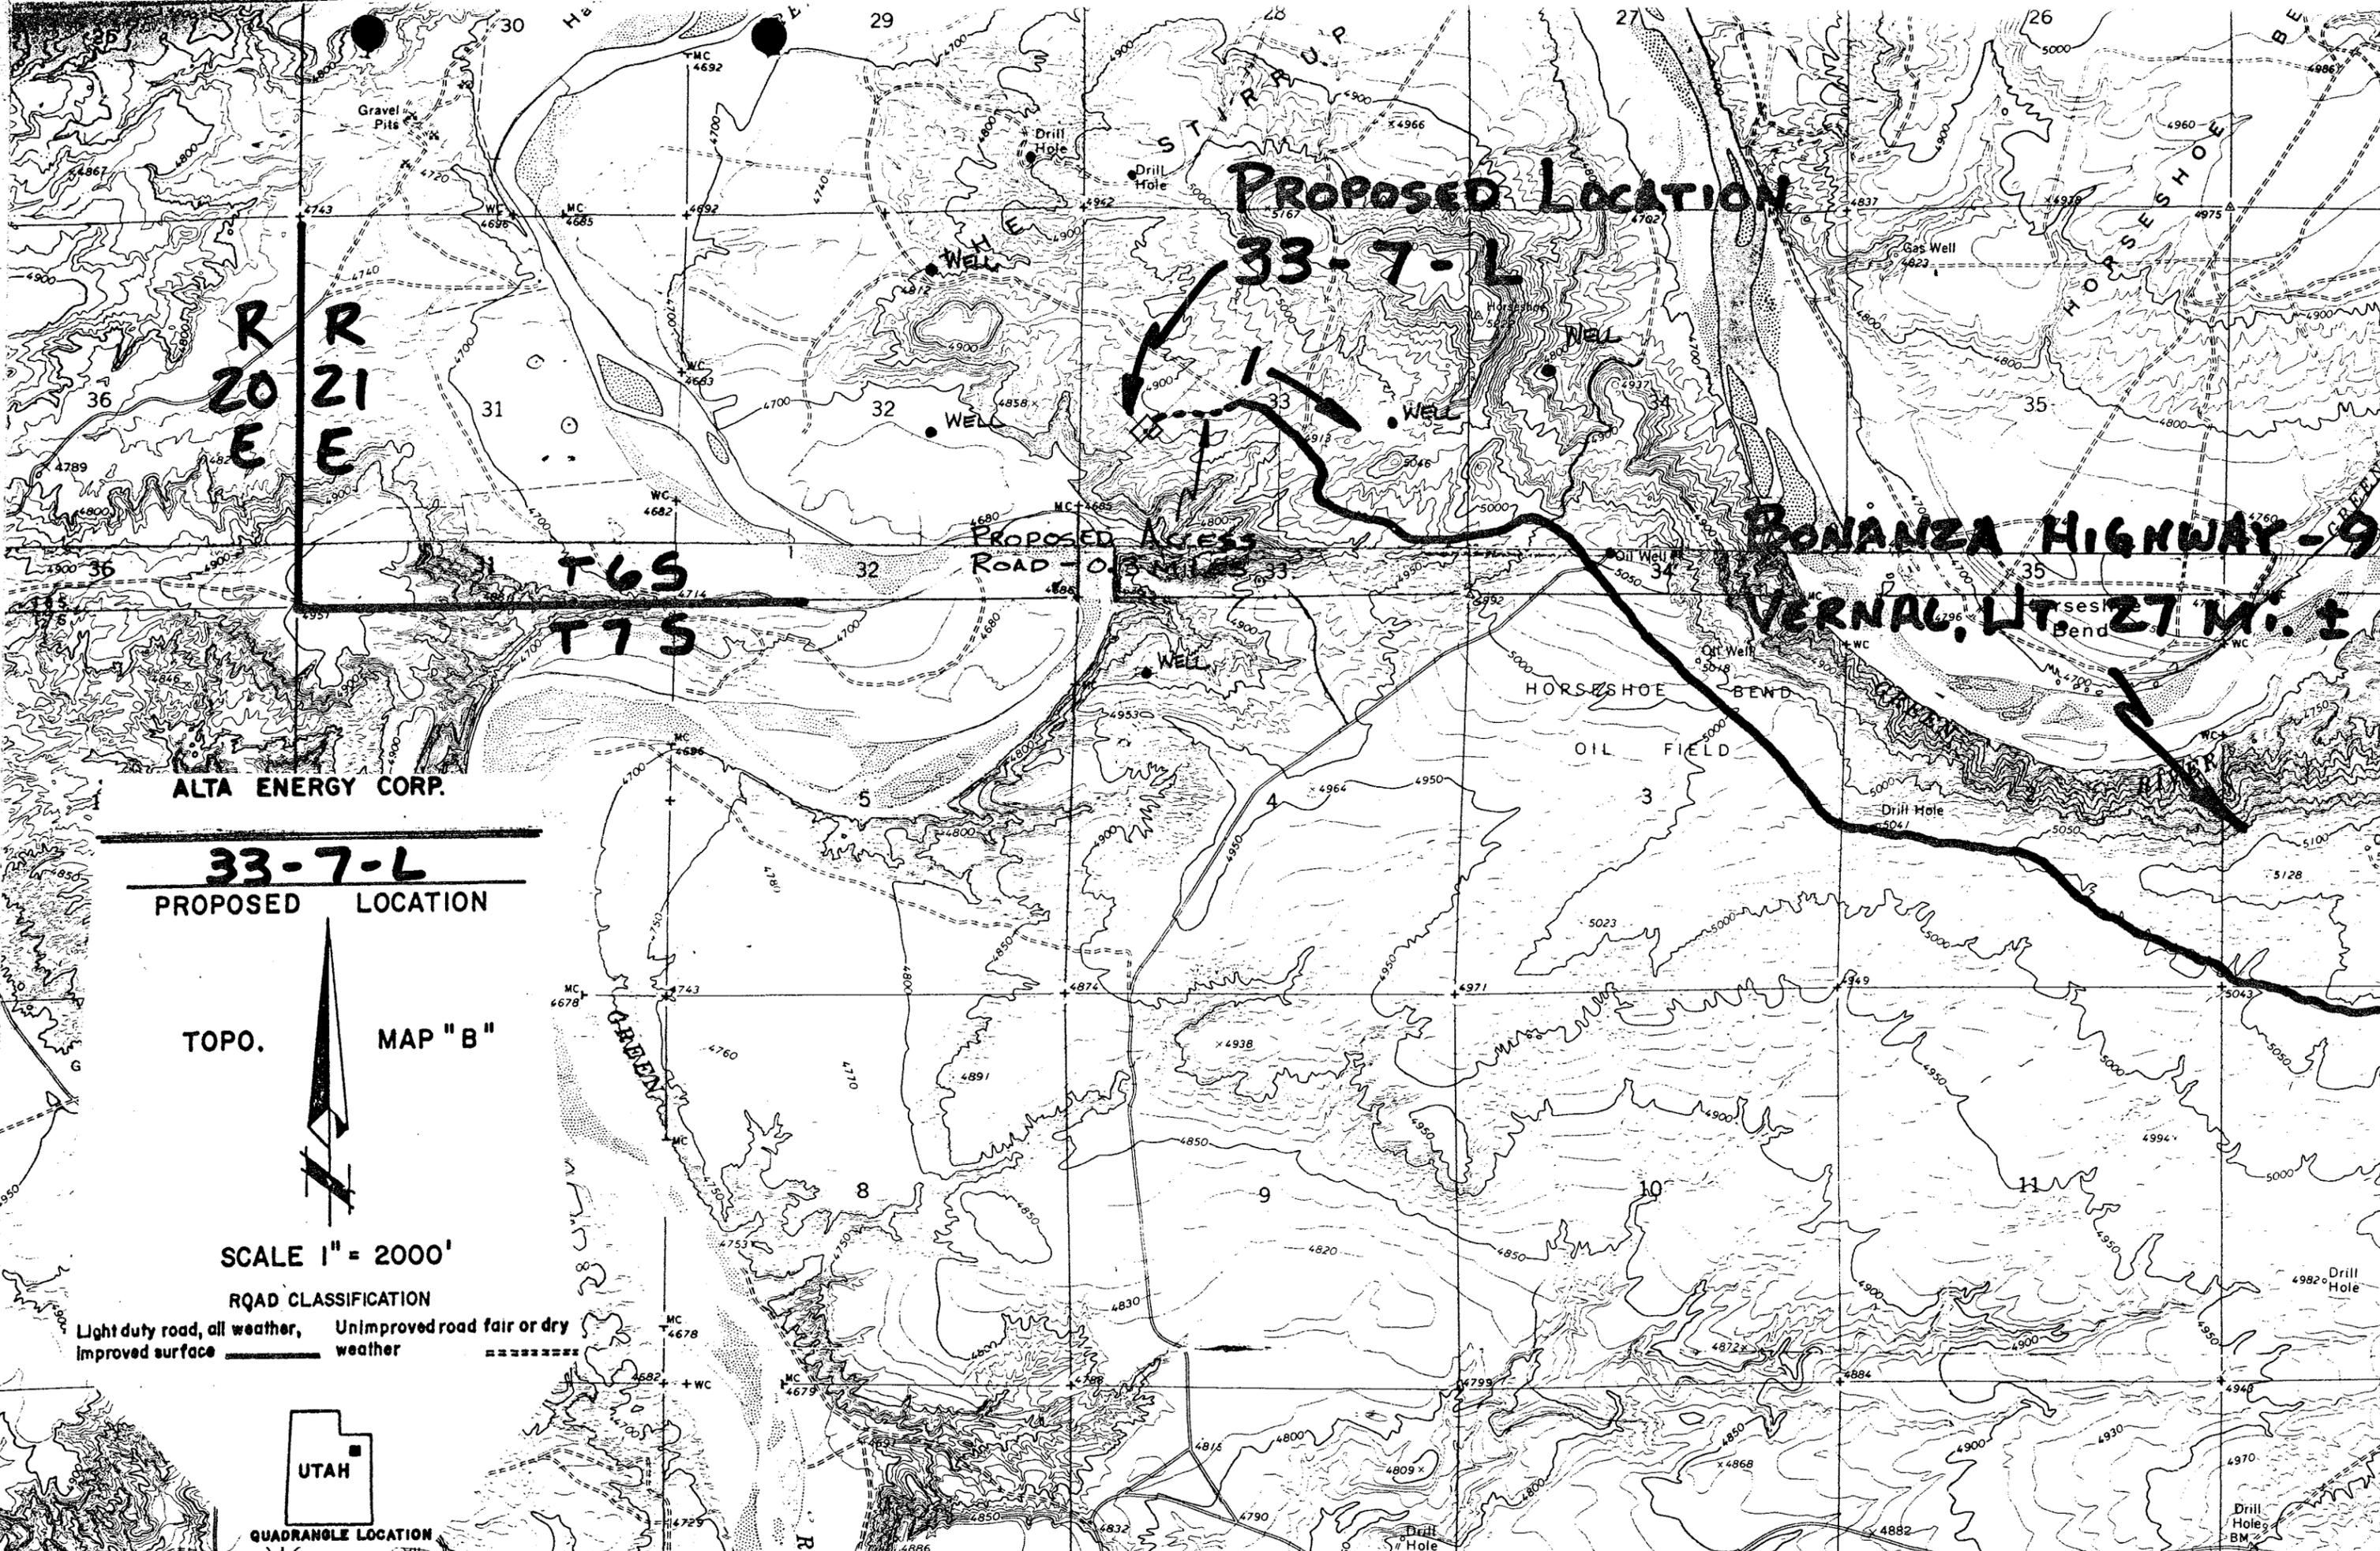

**R
R
Z
O
N
E
E
E**

**PROPOSED LOCATION
33-7-L**

**BONANZA HIGHWAY - 9 M
VERNAL, UT. 27 M. ±**

**PROPOSED ACCESS
ROAD - 0.8 MILES**

**T6S
T7S**

ALTA ENERGY CORP.

**33-7-L
PROPOSED LOCATION**

TOPO. MAP "B"

SCALE 1" = 2000'

ROAD CLASSIFICATION

Light duty road, all weather, improved surface **—————** Unimproved road fair or dry weather **-----**



**UTAH
QUADRANGLE LOCATION**

081621

OPERATOR Alta Energy Corp. DATE 2-18-87

WELL NAME Federal # 33-7-L.

SEC NWsw 33 T 6S R 21E COUNTY Wintab

43-047-31788
API NUMBER

Fed.
TYPE OF LEASE

CHECK OFF:

- PLAT
- BOND
- NEAREST WELL
- LEASE
- FIELD
- POTASH OR OIL SHALE

PROCESSING COMMENTS:

Cause No. 127-4

Need water permit

Center Service gave approval for operation

APPROVAL LETTER:

SPACING: 203 _____ UNIT _____ 302

127-4 7/26/85 302.1

CAUSE NO. & DATE

Exer. loc. req.

STIPULATIONS:

1- Water



RECEIVED
MAR 03 1987

DIVISION OF
OIL, GAS & MINING

March 2, 1987

Utah Division of Oil, Gas and Mining
3 Triad Center, Suite 350
Salt Lake City, Utah 84180-1203

Re: Federal 33-7-L
U-50687
907' FWL, 2279' FSL, Sec. 33
Township 6 South, Range 21 East

ATTN: Arlene

Alta Energy Corporation as the owner of the offsetting lease of the captioned lease, has no objection to granting an exception to the proposed location of the Federal 33-7-L.

Please call with any questions.

Sincerely,


Lora S. Jones

/lj



CITIES SERVICE OIL AND GAS CORPORATION
900 COLORADO STATE BANK BUILDING
1600 BROADWAY DENVER, COLORADO 80202

(303) 861-2464

March 5, 1987

Delivered via Federal Express

Alta Energy Corporation
900 Heritage Center
500 North Loraine
Midland, Texas 79701

RECEIVED
MAR 12 1987

DIVISION OF
OIL, GAS & MINING

Attention: Mr. John P. McKinley

RE: Agreement dated April 5, 1984
covering lands in Section 33, T6S-R21E
Uintah County, Utah
Alta's Request for an Exception Location

Gentlemen:

In confirmation of our telephone conversation of March 4, 1987, Cities Service Oil and Gas Corporation has no objection to Alta Energy Corporation's request for an exception location. This location will be in the W/2 SW/4 of Section 33, T6S-R21E, Uintah County, Utah, and will be approximately 361 feet from the east line of the W/2 SW/4 of said Section 33.

Very truly yours,

Vernon I. Hill
Region Exploitation Manager
Rocky Mountain Region

JPT:ln



STATE OF UTAH
NATURAL RESOURCES
Oil, Gas & Mining

Norman H. Bangerter, Governor
Dee C. Hansen, Executive Director
Dianne R. Nielson, Ph.D., Division Director

355 W. North Temple • 3 Triad Center • Suite 350 • Salt Lake City, UT 84180-1203 • 801-538-5340

March 12, 1987

Alta Energy Corporation
P. O. Box 767
Vernal, Utah 84078

Gentlemen:

Re: Federal 33-7-L - NW SW Sec. 33, T. 6S, R. 21E
2279' FSL, 907' FWL - Uintah County, Utah

Approval to drill the referenced well is hereby granted in accordance with the Order of Cause No. 127-4 dated July 26, 1985, subject to the following stipulations:

1. Prior to commencement of drilling, receipt by the Division of evidence providing assurance of an adequate and approved supply of water as required by Chapter 3, Title 73, Utah Code Annotated.

In addition, the following actions are necessary to fully comply with this approval:

1. Spudding notification to the Division within 24 hours after drilling operations commence.
2. Submittal to the Division of completed Form OGC-8-X, Report of Water Encountered During Drilling.
3. Prompt notification to the Division should you determine that it is necessary to plug and abandon this well. Notify John R. Baza, Petroleum Engineer, (Office) (801) 538-5340, (Home) 298-7695, or R. J. Firth, Associate Director, (Home) 571-6068.
4. Compliance with the requirements and regulations of Rule 311.3, Associated Gas Flaring, Oil and Gas Conservation General Rules.

Page 2
Alta Energy Corporation
Federal 33-7-L
March 12, 1987

5. Prior to commencement of the proposed drilling operations, plans for toilet facilities and the disposal of sanitary waste at the drill site shall be submitted to the local health department having jurisdiction. Any such drilling operations and any subsequent well operations must be conducted in accordance with applicable State and local health department regulations. A list of all local health departments and copies of applicable regulations are available from the Division of Environmental Health, Bureau of General Sanitation, telephone (801) 533-6163.
6. This approval shall expire one (1) year after date of issuance unless substantial and continuous operation is underway or an application for an extension is made prior to the approval expiration date.

The API number assigned to this well is 43-047-31788.

Sincerely,



R. J. Finth
Associate Director, Oil & Gas

as
Enclosures
cc: Branch of Fluid Minerals
Dianne Nielson

8159T

UNITED STATES
DEPARTMENT OF THE INTERIOR
BUREAU OF LAND MANAGEMENT

APPLICATION FOR PERMIT TO DRILL, DEEPEN, OR PLUG BACK

1a. TYPE OF WORK
 DRILL DEEPEN PLUG BACK

b. TYPE OF WELL
 OIL WELL GAS WELL OTHER
 SINGLE ZONE MULTIPLE ZONE

2. NAME OF OPERATOR
 Alta Energy Corporation

3. ADDRESS OF OPERATOR
 P.O. Box 767, Vernal, Utah 84078

4. LOCATION OF WELL (Report location clearly and in accordance with any State requirements.)*
 At surface
 907' FWL 2279' FSL Section 33, T6S, R21E, S.L.B.& M.
 At proposed prod. zone
 Same

14. DISTANCE IN MILES AND DIRECTION FROM NEAREST TOWN OR POST OFFICE*
 14 miles

15. DISTANCE FROM PROPOSED* LOCATION TO NEAREST PROPERTY OR LEASE LINE, FT. (Also to nearest drlg. unit line, if any) 430'

16. NO. OF ACRES IN LEASE 80

17. NO. OF ACRES ASSIGNED TO THIS WELL 40

18. DISTANCE FROM PROPOSED LOCATION* TO NEAREST WELL, DRILLING, COMPLETED, OR APPLIED FOR, ON THIS LEASE, FT. 7350'

19. PROPOSED DEPTH 7350'

20. ROTARY OR CABLE TOOLS
 Rotary

21. ELEVATIONS (Show whether DF, RT, GR, etc.)
 4904'

22. APPROX. DATE WORK WILL START*
 A.S.A.P.

5. LEASE DESIGNATION AND SERIAL NO.
 U-50687

6. IF INDIAN, CLAN OR TRIBE NAME
 032410

7. UNIT AGREEMENT NAME

8. FARM OR LEASE NAME
 Federal

9. WELL NO.
 #33-7-L

10. FIELD AND POOL, OR WILDCAT
 Wildcat

11. SEC., T., R., M., OR BLK. AND SURVEY OR AREA
 Sec. 33, T6S, R21E, S.L.M.

12. COUNTY OR PARISH 13. STATE
 Uintah Utah

PROPOSED CASING AND CEMENTING PROGRAM

SIZE OF HOLE	SIZE OF CASING	WEIGHT PER FOOT	SETTING DEPTH	QUANTITY OF CEMENT
12 1/4"	8 5/8"	32# K-40	350'	Circulate to surface
7 7/8"	5 1/2"	15.5# J-55	7350'	Cement to above oil shale base approximately 2500'

See Attachments

- 10 Point
- B.O.P.
- Location Plat
- 13 Point Surface Use Plan
- Cut Sheet
- Topo. Map "A"
- Topo. Map "B"

Approximate down hole pressure 2700 P.S.I.

RECEIVED
MAR 19 1987

DIVISION OF
OIL, GAS & MINING

FEB 1987

IN ABOVE SPACE DESCRIBE PROPOSED PROGRAM: If proposal is to deepen or plug back, give data on present productive zone and proposed new productive zone. If proposal is to drill or deepen directionally, give pertinent data on subsurface locations and measured and true vertical depths. Give blowout preventer program, if any.

24. SIGNED [Signature] TITLE Prod. Sup't. DATE 2-11-87

(This space for Federal or State office use)

PERMIT NO. 43-047-31788 APPROVAL DATE _____
 APPROVED BY [Signature] TITLE District Mgr. DATE 3/16/87
 CONDITIONS OF APPROVAL, IF ANY _____

NOTICE OF APPROVAL

*See Instructions On Reverse Side

CONDITIONS OF APPROVAL ATTACHED TO OPERATOR'S COPY

CONDITIONS OF APPROVAL FOR NOTICE TO DRILL

Company Alta Energy Corporation Well No. 33-7-L
Location Sec. 33 T6S R21E Lease No. U-50687
Onsite Inspection Date 12-02-87

Approval of this application does not warrant or certify that the applicant holds legal or equitable title to those rights in the subject lease which would entitle the applicant to conduct operations thereon.

A. DRILLING PROGRAM

1. Estimated Depth at Which Oil, Gas, Water, or Other Mineral Bearing Zones are Expected to be Encountered

Report all water shows and water-bearing sands encountered to Wayne Svejnoha of this office. Copies of State of Utah form, OGC-8-X, will be acceptable. If noticeable water flows are encountered, submit samples to this office along with any water analyses conducted by the operator.

2. Pressure Control Equipment

All BOPE and testing procedures will be consistent with API RP 53.

An annular bag-type preventer shall be utilized. Ram-type preventers shall be tested to 2,000 psi and the annular-type preventer shall be tested to 1,500 psi. Failure to notify this office prior to conducting the BOP test will result in a shut-in order. No further drilling activity shall take place until after a BLM representative witnesses the BOPE pressure test or Alta provides this office with a pressure chart from a BOP testing company.

Please be advised of potential high pressure zones while drilling through the Uintah Formation.

3. Casing Program and Auxiliary Equipment

The District Office shall be notified, with sufficient lead time, in order to have a BLM representative on location while running all casing strings and cementing.

Bringing cement to 2,500' (proposed cementing program) will protect or isolate all anticipated water zones or other mineral zones. If bore hole conditions prevent successful completion of the proposed plan, this office shall be notified immediately to determine required remedial protection procedures.

Prior to drilling out the casing shows, all casing strings shall be pressure tested. The surface casing shall be tested to 1,000 psi,

and the production casing shall be tested to 1,400 psi. Alta shall notify this office prior to conducting any casing pressure tests.

4. Mud Program and Circulating Medium

No chromate additives will be used in the mud system on Federal and Indian lands without prior BLM approval to ensure adequate protection of fresh water aquifers.

5. Coring, Logging and Testing Program

Daily drilling and completion progress reports shall be submitted to this office on a weekly basis.

6. Notifications of Operations

In accordance with Onshore Oil and Gas Order No. 1, this well will be reported on Form 3160-6 "Monthly Report of Operations", starting with the month in which operations commence and continue each month until the well is physically plugged and abandoned. This report will be filed to the Vernal BLM District Office, 170 South 500 East, Vernal, Utah 84078.

7. Other Information

All loading lines will be placed inside the berm surrounding the tank battery.

All site security guidelines identified in 43 CFR 3162.7 regulations will be adhered to.

All off-lease storage, off-lease measurement, or commingling on-lease or off-lease will have prior written approval from the AO.

Gas meter runs for each well will be located within 500 feet of the wellhead. The gas flowline will be buried or anchored down from the wellhead to the meter and 500 feet downstream of the meter run or any production facilities. Meter runs will be housed and/or fenced.

The oil and gas measurement facilities will be installed on the well location. The oil and gas meters will be calibrated in place prior to any deliveries. Tests for meter accuracy will be conducted monthly for the first three months on new meter installations and at least quarterly thereafter. The AO will be provided with a date and time for the initial meter calibration and all future meter proving schedules. A copy of the meter calibration reports will be submitted to the Vernal District Office. All meter measurement facilities will conform with the API standards for liquid hydrocarbons and the AGA standard for natural gas measurement.

The use of materials under BLM jurisdiction will conform to 43 CFR 3610.2-3.

There will be no deviation from the proposed drilling and/or work-over program without prior approval from the AO. Safe drilling and operating practices must be observed. All wells, whether drilling, producing, suspended, or abandoned will be identified in accordance with 43 CFR 3162.

"Sundry Notice and Report on Wells" (Form 3160-5) will be filed for approval for all changes of plans and other operations in accordance with 43 CFR 3162.3-2.

Section 102(b)(3) of the Federal Oil and Gas Royalty Management Act of 1982, as implemented by the applicable provisions of the operating regulations at Title 43 CFR 3162.4-1(c), requires that "not later than the 5th business day after any well begins production on which royalty is due anywhere on a lease site or allocated to a lease site, or resumes production in the case of a well which has been off production for more than 90 days, the operator shall notify the authorized officer by letter or sundry notice, Form 3160-5, or orally to be followed by a letter or sundry notice, of the date on which such production has begun or resumed."

The date on which production is commenced or resumed will be construed for oil wells as the date on which liquid hydrocarbons are first sold or shipped from a temporary storage facility, such as a test tank, and for which a run ticket is required to be generated or, the date on which liquid hydrocarbons are first produced into a permanent storage facility, whichever first occurs; and, for gas wells as the date on which associated liquid hydrocarbons are first sold or shipped from a temporary storage facility, such as a test tank, and for which a run ticket is required to be generated or, the date on which gas is first measured through permanent metering facilities, whichever first occurs.

If you fail to comply with this requirement in the manner and time allowed, you shall be liable for a civil penalty of up to \$10,000 per violation for each day such violation continues, not to exceed a maximum of 20 days. See Section 109(c)(3) of the Federal Oil and Gas Royalty Management Act of 1982 and the implementing regulations at Title 43 CFR 3162.4-1(b)(5)(ii).

In the event after-hour approvals are necessary, please contact one of the following individuals:

Craig M. Hansen (801) 247-2318
Assistant District Manager
for Minerals

Gerald E. Kenczka (801) 781-1190
Petroleum Engineer

R. Allen McKee (801) 781-1368
Petroleum Engineer

Revised October 1, 1985

Date NOS Received 12/02/86

CONDITIONS OF APPROVAL
FOR THE SURFACE USE PROGRAM OF THE
APPLICATION FOR PERMIT TO DRILL

Company/Operator Alta Energy Corporation
Well Name & Number 33-7-L
Lease Number U-50687
Location NW ¼ SW ¼ Sec. 33 T. 6 S. R. 21 E.
Surface Ownership Public Lands Administered by the BLM

With the following exception, the conditions of approval are in the Surface Use Plan of the APD.

The water source described in the APD is not suitable. The operator will be responsible for acquiring the necessary permit to obtain water to be used for drilling activities from a suitable source other than the pond in Section 31.

We suggest a water source in the SW¼ of Section 21, T.6S., R.21E. which Alta Energy has used for some of their previous drilling activities.

Scott M. Matheson, Governor
Temple A. Reynolds, Executive Director
Dr. G. A. (Jim) Shirazi, Division Director

→ PAS →

→ file

4-28-88

Lisha,

I don't feel we can act on this document because it is just a courtesy copy that the BLM sends us. I suggest that you file this and contact Alta Energy. - let them know that our approval is also over a year old and they really need to send in request for extension.

5-2-88
Requested copy from
Alta Energy Corp.

PR

- JRB



United States Department of the Interior

BUREAU OF LAND MANAGEMENT
VERNAL DISTRICT OFFICE
170 SOUTH 500 EAST
VERNAL, UTAH 84078



IN REPLY REFER TO:

3162.31
UT08438

April 12, 1988

RECEIVED
APR 20 1988

DIVISION OF
OIL, GAS & MINING

Alta Energy Corporation
900 Heritage Center
500 North Loraine
Midland, Texas 79701

Re: APD Extension
Federal 33-7-L
Section 33, T6S, R21E
Uintah County, Utah
Federal Lease U-50687
43-047-31788

Gentlemen:

As per your request, a one (1) year extension of the drilling permit is approved by this office for the referenced well. Therefore, the referenced Application for Permit to Drill expires March 15, 1989. No additional extensions will be granted after that date.

Also find enclosed a copy of the approved drilling permit as per your request. Should you have additional questions, please contact Jerry Kenczka of this office.

Sincerely,

for *Herald E. Kenczka*
Craig M. Hansen
Assistant District Manager
for Minerals

Enclosure

cc: DOGM

Copy sent to	
TAS	

May 2, 1988

RECEIVED
MAY 5 1988

Division of Oil Gas & Mining
3 Triad Center, Suite 350
Salt Lake City, UT 84180-1203

DIVISION OF
OIL, GAS & MINING

Attention: Ms. Lisha Romero

Re: Federal 33-7-L
Sec. 33, T-6-S, R-21-E
Uintah County, Utah

43-047-31788

Dear Ms. Romero:

LCR → As per our conversation this date, Alta Energy Corporation is requesting a one year extension of the drilling permit for the captioned well. Please return a copy of the approved state drilling permit with the extension approval letter as we have misplaced our original approved permit.

TAS Also, please note Alta Energy's new address is 415 West Wall, Suite 1810, Midland, Texas 79701. Please use this on all future correspondence. Thank you for your assistance in this matter. Should you need additional information, please advise.

Sincerely,

Kim C. Wilkinson

Kim C. Wilkinson
Production Secretary

:kcw

**APPROVED BY THE STATE
OF UTAH DIVISION OF
OIL, GAS, AND MINING**

DATE: 5-9-88
BY: *John R. Kays*

Approval expires 3-15-89.

6-2-88

TAS,

This ~~is~~ not right. Columbia is asking Alta to rescind their permit. We cannot rescind based on this letter. Alta should be the one asking for rescission, not Columbia.

- JRB



RECEIVED
MAY 26 1988

**DIVISION OF
OIL, GAS & MINING**

May 24, 1988

Alta Energy Corporation
415 West Wall, Suite 1810
Midland, TX 79701

Attention: Mr. Randy Bailey

Reference: Federal #33-7-L
Horseshoe Bend Prospect
Uintah County, Utah
Federal Lease U-50687

43-047-31788

65 215 5-33

Dear Mr. Bailey:

Pursuant to our telephone conversation of May 18, 1988, Columbia Gas Development Corporation requests that Alta Energy Corporation rescind the existing permit for the Federal #33-7-L in Uintah County, Utah. As discussed in our phone conversation, Columbia has changed the location and revised/updated information in the drilling program.

Should you have any questions in this regard, please contact me at 713/787-3482.

Very Truly Yours,

Trisha M. DiClementi
Regulatory Technician

tmd

cc: Bureau of Land Management
Vernal District Office
170 South 500 East
Vernal, Utah 84078

State of Utah Natural Resources
Division of Oil, Gas, & Mining
355 W. North Temple
3 Triad Center, Suite 350
Salt Lake City, Utah 84180-1203

June 15, 1988

RECEIVED
JUN 20 1988

Bureau of Land Management
Vernal District Office
170 South 500 East
Vernal, Utah 84078

DIVISION OF
OIL, GAS & MINING

Re: Federal 33-7-L
Federal Lease No. U-50687
Uintah County, Utah

43-047-31788
S-33, 6S 21E

Gentlemen:

Alta Energy Corporation requests that you rescind the permit Alta filed for the captioned well.

Thank you for your prompt attention to this matter. Should you require or desire additional information, please advise. Please note our new address is 415 West Wall, Suite 1810, Midland, TX 79701.

Sincerely,

Kim C. Wilkinson

Kim C. Wilkinson
Production Secretary

cc: State of Utah
Division of Oil, Gas & Mining
355 West North Temple
3 Triad Center, Suite 350
Salt Lake City, UT 84180-1203

Columbia Gas Development
Attention: Ms. Trisha M. DiClementi
P.O. Box 1350
Houston, Texas 77251-1350



STATE OF UTAH
NATURAL RESOURCES
Oil, Gas & Mining

Norman H. Bangerter, Governor
Dee C. Hansen, Executive Director
Dianne R. Nielson, Ph.D., Division Director

355 W. North Temple • 3 Triad Center • Suite 350 • Salt Lake City, UT 84180-1203 • 801-538-5340

June 27, 1988

Alta Energy Corporation
415 West Wall, Suite 1810
Midland, TX 79701


Gentlemen:

Re: Federal 33-7-L, Sec.33, T.6S, R.21E, Uintah County, Utah,
API NO. 43-047-31788

Per your request, approval to drill the above referenced well is hereby rescinded. A new Application for Permit to Drill must be filed with this office for approval, prior to future drilling of the subject location.

If any previously unreported operations have been performed on this well location, it is imperative that you notify the Division of Oil, Gas and Mining immediately.

Sincerely,

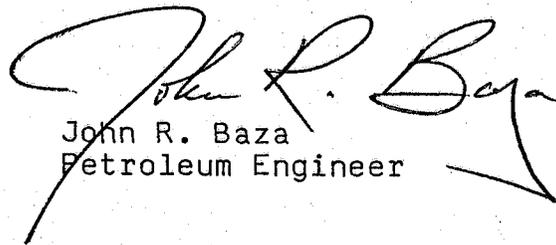

John R. Baza
Petroleum Engineer

tc
cc: Dianne R. Nielson
R. J. Firth
BLM-Vernal
Well file

0327T

OIL AND GAS	
RLP	WRG
HJG	ERL
SJS	STD
	20.1-1
	277-8
MHIERRMANN CORP.	
415 West Wall, Suite 1810	
Midland, TX 79701	

RECEIVED
JUN 29 1988

3162.35
UTC8438

DIVISION OF
OIL, GAS & MINING

June 21, 1988

RE: Rescind Application for Permit to Drill
Well No. 33-7-1
Section 33, T 6S, R 21E
Uintah County, Utah
Lease U-50687


43-047-31788-LA

Gentlemen:

Per your request we are rescinding the referenced application for permit to drill as of June 15, 1988.

This office requires a letter confirming that no surface disturbance has been made for this drill site. Any surface disturbance associated with the approved location of this well is to be rehabilitated. A schedule for this rehabilitation must be submitted to this office. Your cooperation in this matter is appreciated.

Sincerely,

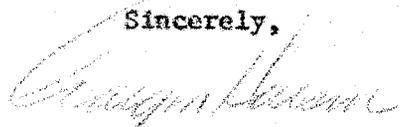

Craig M. Hansen
ADM for Minerals

cc: Well File
State O & G

Mhierrmann: km