

UTAH OIL AND GAS CONSERVATION COMMISSION

REMARKS: WELL LOG \_\_\_\_\_ ELECTRIC LOGS \_\_\_\_\_ FILE  WATER SANDS \_\_\_\_\_ LOCATION INSPECTED \_\_\_\_\_ SUB. REPORT/abd. \_\_\_\_\_

DATE FILED **5-26-92**

LAND: FEE & PATENTED \_\_\_\_\_ STATE LEASE NO. \_\_\_\_\_ PUBLIC LEASE NO. **U-0283-A** INDIAN \_\_\_\_\_

DRILLING APPROVED: **6-2-92**

SPUDED IN: \_\_\_\_\_

COMPLETED: **7-20-93 LA** PUT TO PRODUCING: \_\_\_\_\_

INITIAL PRODUCTION: \_\_\_\_\_

GRAVITY A.P.I. \_\_\_\_\_

GOR: \_\_\_\_\_

PRODUCING ZONES: \_\_\_\_\_

TOTAL DEPTH: \_\_\_\_\_

WELL ELEVATION: \_\_\_\_\_

DATE ABANDONED: **LA'D Per BLM EFF. 7-20-93**

FIELD: **NATURAL BUTTES**

UNIT: **CHAPITA WELLS UNIT**

COUNTY: **UINTAH**

WELL NO. **CWU 310-9** API NO. **43-047-32275**

LOCATION **1552' FSL** FT. FROM (N) (S) LINE. **1520' FEL** FT. FROM (E) (W) LINE. **NW SE** 1/4 - 1/4 SEC. **9**

TWP.	RGE.	SEC.	OPERATOR	TWP.	RGE.	SEC.	OPERATOR
------	------	------	----------	------	------	------	----------

				<b>9S</b>	<b>22E</b>	<b>9</b>	<b>ENRON OIL &amp; GAS COMPANY</b>
--	--	--	--	-----------	------------	----------	------------------------------------

# ENRON

## OIL & GAS COMPANY

P.O. BOX 1815, VERNAL, UTAH 84078 (801)789-0790

October 16, 1991

Bureau of Land Management  
Vernal District  
170 South 500 East  
Vernal, Utah 84078

RE: NOTICE OF STAKING  
CHAPITA WELLS 310-9  
Sec.9, T9S, R22E  
Uintah County, Utah  
Lease No. U-0283-A


43-047-30275

Dear Mr. Forsman:

Attached is a Notice of Staking on the subject well.

If you require further information, please contact this office.

Very truly yours,  
ENRON OIL & GAS COMPANY

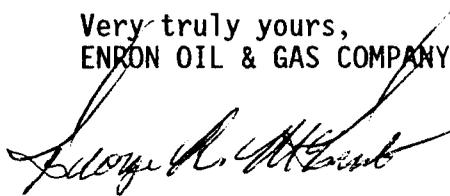

George McBride  
Sr. Production Foreman

Attachment

cc: Division of Oil Gas & Mining  
Doug Weaver/Toni Miller  
Darrell Zlomke  
File

/lw  
NOSLTR

RECEIVED

OCT 18 1991

DIVISION OF  
OIL GAS & MINING

NOTICE OF STAKING (Not to be used in place of Application to Drill Form 9-331-C)		RMOGA 5/5/82	5. Lease Number U-0283-A
1. Oil Well      Gas Well X      Other			6. If Indian, Allottee or Tribe Name Ute Tribal Surface
2. Name of Operator Enron Oil & Gas Company			7. Unit Agreement Name Chapita Wells Unit
3. Address of Operator or Agent P. O. Box 1815, Vernal, Utah 84078			8. Farm or Lease Name Chapita Wells Unit
4. Surface Location of Well (Governmental 1/4 or 1/4 1/4)  1552' FSL & 1550' FEL    NW/SE			9. Well No. 310-9
Attach: Topographical or other acceptable map Showing location, access road, and lease boundaries			10. Field or Wildcat Name CWU/Wasatch
14. Formation Objective(s) Wasatch	15. Estimated Well Depth 7300'		11. Sec., T., R., M., or Blk and Survey or Area Sec. 9, T9S, R22E
16. To Be Completed by Operator Prior to Onsite a. Location must staked - Completed b. Access Road Flagged - Completed c. Sketch and/or map of location, showing road, pad dimensions, reserve pit, cuts, and fills (To be provided at onsite)			12. County or Parish    13. State Uintah                                  Utah
17. To Be Considered By Operators Prior to Onsite a. H2S Potential - NA b. Private Surface Ownership - Ute Tribe c. Cultural Resources (Archaeology) - Survey Completed 5-15-91 d. Federal Right of Way - NA			
18. Additional Information			
19. Signed <i>Linda L. Wan</i> Title    Sr. Admin. Clerk		Date 10/16/91	

**RECEIVED**

OCT 18 1991

DIVISION OF  
OIL GAS & MINING



# ENRON

## OIL & GAS COMPANY

P.O. BOX 1815, VERNAL, UTAH 84078 (801)789-0790

May 6, 1992

Bureau of Land Management  
Vernal District  
170 South 500 East  
Vernal, Utah 84078

RE: APPLICATION FOR PERMIT TO DRILL  
CHAPITA WELLS UNIT 310-9  
SECTION 9, T9S, R22E  
UINTAH COUNTY, UTAH  
LEASE NO. U-0283-A  
UTE TRIBAL LANDS


Dear Mr. Forsman:

Enclosed are the original and two (2) copies of the Application for Permit to Drill and associated attachments for the referenced well.

If further information is required regarding this matter, please contact this office.

Sincerely,

ENRON OIL & GAS COMPANY

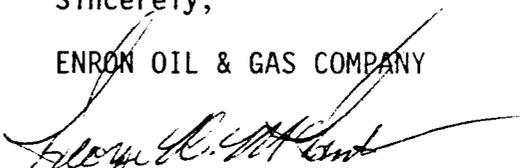  
George R. McBride  
Sr. Production Foreman

### Attachments

cc: State Division of Oil, Gas & Mining  
D. Weaver/T. Miller  
Suzanne Saldivar - Houston  
File

/lw  
CWU 310-9APD

**RECEIVED**

MAY 26 1992

DIVISION OF  
OIL GAS & MINING

UNITED STATES  
 DEPARTMENT OF THE INTERIOR  
 BUREAU OF LAND MANAGEMENT

APPLICATION FOR PERMIT TO DRILL, DEEPEN, OR PLUG BACK

1. TYPE OF WELL  
 DRILL  DEEPEN  PLUG BACK

2. TYPE OF WELL  
 GAS WELL  OTHER  SINGLE ZONE  MULTIPLE ZONE

3. NAME OF OPERATOR  
 Enron Oil & Gas Company

4. ADDRESS OF OPERATOR  
 P.O. Box 1815, Vernal, Utah 84078

5. LOCATION OF WELL (Report location clearly and in accordance with any State requirements.)  
 At surface  
 1552' FSL & 1520' FEL NW/SE  
 At proposed prod. zone

6. DISTANCE IN MILES AND DIRECTION FROM NEAREST TOWN OR POST OFFICE\*  
 16.7 Miles Southeast of Ouray, Utah

7. DISTANCE FROM PROPOSED\* LOCATION TO NEAREST PROPERTY OR LEASE LINE, FT.  
 (Airs. to nearest drig. unit line, if any.)  
 1520' ±

8. DISTANCE FROM PROPOSED LOCATION\* TO NEAREST WELL, DRILLING COMPLETED OR APPLIED FOR, ON THIS LEASE, FT.  
 1095' ±

9. ELEVATIONS (Show whether DF, RT, GR, etc.)  
 4747' Graded Ground

10. LEASE IDENTIFICATION AND SERIAL NO.  
 U-0283-A

11. IF INDIAN, ALLOTTEE OR TRIBE NAME  
 Ute Tribal Surface

12. UNIT AGREEMENT NAME  
 Chapita Wells Unit

13. NAME OF LEASE NAME  
 Chapita Wells Unit

14. WELL NO.  
 310-9

15. FIELD AND POOL OF WILDCAT  
 CWU/Wasatch NB 630

16. SEC. T. R. M., OR B.L.M. AND SURVEY OF AREA  
 Sec. 9, T9S, R22E

17. COUNTY OR PARISH 18. STATE  
 Uintah Utah

PROPOSED CASING AND CEMENTING PROGRAM

SIZE OF HOLE	SIZE OF CASING	WEIGHT PER FOOT	SETTING DEPTH	QUANTITY OF CEMENT
12 1/4"	9 5/8"	32.3#	240'	125 sx Class "G" + 2% CaCl2 + 1/4 #/sx celloflake. 50/50 Pozmix + 2% gel + 10% salt to 400' above all zones of interest (+ 10% excess). Light cement (11 PPG±) + LCM to 200' above oil shale or fresh water intervals (+5% excess).
7 7/8"	4 1/2"	10.5#	6975'	

**RECEIVED**

MAY 26 1992

SEE ATTACHMENTS FOR:

- 8 Point Plan
- Drilling Program
- BOP Schematic
- Surface Use and Operating Plan
- Location Plat
- Location Layout
- Topographic Maps "A", "B", and "C"

DIVISION OF OIL GAS & MINING

Enron Oil and Gas Company will be the designated operator of the subject well under Nation Wide Bond #81307603.

IN ABOVE SPACE DESCRIBE PROPOSED PROGRAM: If proposal is to deepen or plug back, give data on present productive zone and proposed new productive zone. If proposal is to drill or deepen directionally, give pertinent data on subsurface locations and measured and true vertical depths. Give blowout preventer program, if any.

24. SIGNED Linda L. Wall TITLE Sr. Admin. Clerk DATE 5/6/92

(This space for Federal or State office use)

PERMIT NO. 43-047-30075 APPROVAL DATE \_\_\_\_\_

APPROVED BY \_\_\_\_\_ TITLE \_\_\_\_\_

CONDITIONS OF APPROVAL, IF ANY:

*Matthews*  
 6-2-92  
 R649-2-3

\*See Instructions On Reverse Side


# ENRON OIL & GAS CO.

T9S, R22E, S.L.B.&M.

Well location, CWU #310-9, located as shown in the NW 1/4 SE 1/4 of Section 9, T9S, R22E, S.L.B.&M. Uintah County, Utah.

## BASIS OF ELEVATION


SPOT ELEVATION AT A ROAD INTERSECTION IN THE NE 1/4 OF SECTION 9, T9S, R22E, S.L.B.&M. TAKEN FROM THE RED WASH SW QUADRANGLE, UTAH, UINTAH COUNTY, 7.5 MINUTE SERIES (TOPOGRAPHICAL MAP) PUBLISHED BY THE UNITED STATES DEPARTMENT OF THE INTERIOR, GEOLOGICAL SURVEY. SAID ELEVATION IS MARKED AS BEING 4742 FEET.

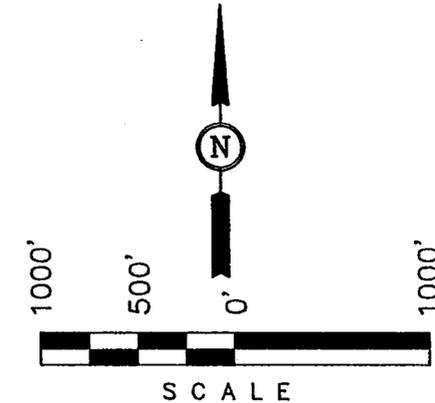

## CERTIFICATE

THIS IS TO CERTIFY THAT THE ABOVE PLAT WAS PREPARED FROM FIELD NOTES OF ACTUAL SURVEYS MADE BY ME OR UNDER MY SUPERVISION AND THAT THE SAME ARE TRUE AND CORRECT TO THE BEST OF MY KNOWLEDGE AND BELIEF.

*Robert L. Key*  
 REGISTERED LAND SURVEYOR  
 REGISTRATION NO. 5709  
 STATE OF UTAH

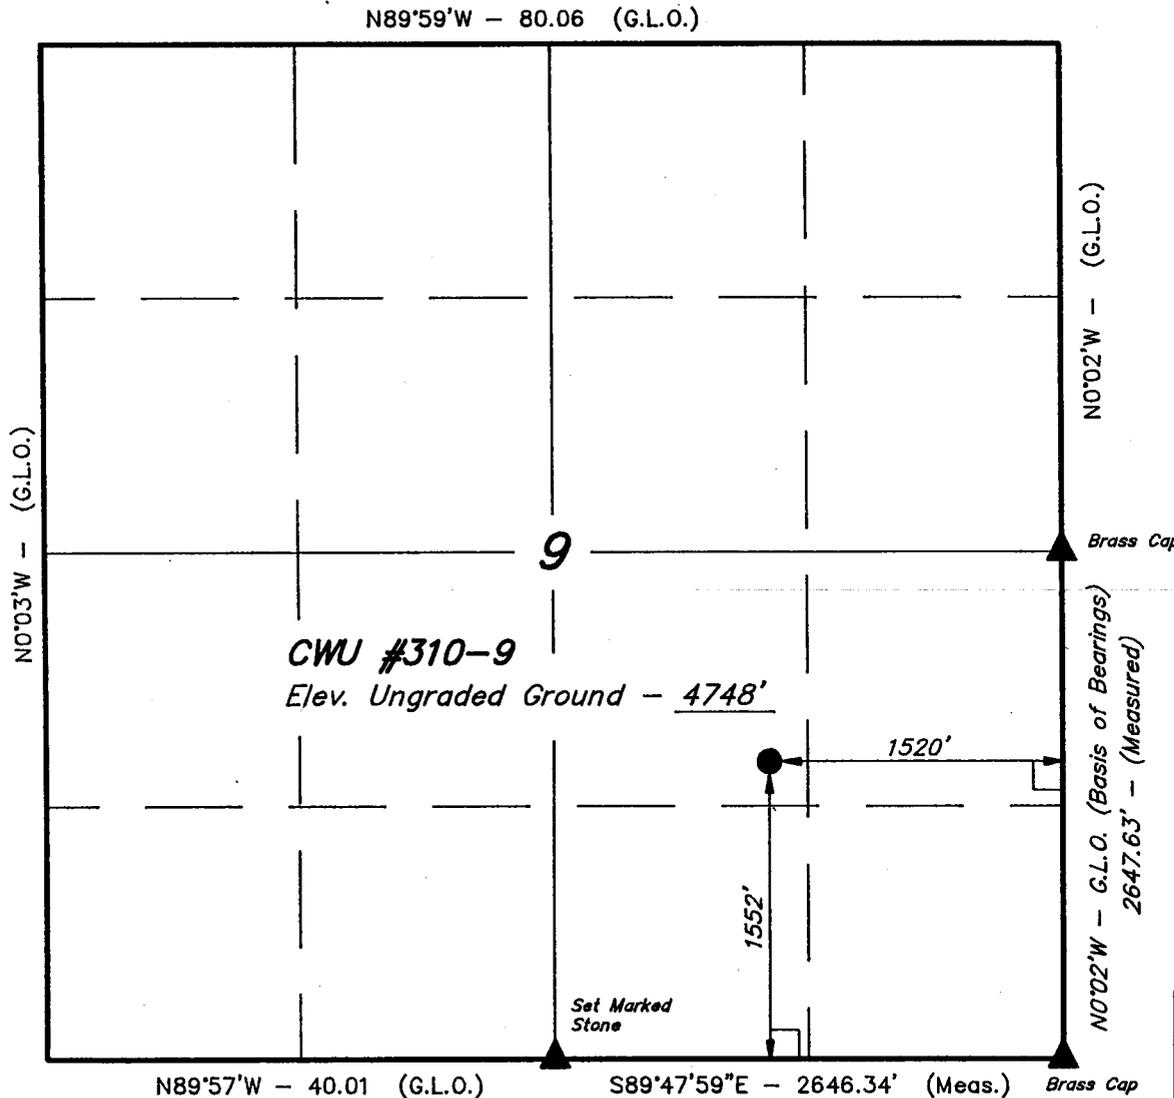

**UINTAH ENGINEERING & LAND SURVEYING**  
 P. O. BOX 1758 - 85 SOUTH - 200 EAST  
 VERNAL, UTAH - 84078

SCALE 1" = 1000'	DATE 7-3-91
PARTY G.S. R.A. R.E.H.	REFERENCES G.L.O. PLAT
WEATHER HOT	FILE ENRON OIL & GAS CO.

▲ = SECTION CORNERS LOCATED.

EIGHT POINT PLAN

CHAPITA WELLS UNIT 310-9

SECTION 9, T9S, R22E

UINTAH COUNTY, UTAH

1. & 2. ESTIMATED TOPS & ANTICIPATED OIL, GAS & WATER ZONES:

FORMATIONS	DEPTH	TYPE ZONES	MAXIMUM PRESSURE
Green River			
Oil Shale	1,797'		
"H" Marker	3,297'		
"J" Marker	3,982'		
Base "M" Marker	4,537'		
Wasatch			
Peters Point	4,942'	Gas	2,200 PSI
Chapita Wells	5,472'	Gas	2,500 PSI
Buck Canyon	6,032'	Gas	2,700 PSI
EST. TD	6,975'	Anticipated BHP	3,100 PSI

All depths are based on estimated KB elevation 4,759'. Maximum pressure estimates are based on bottom hole pressures measured on offset or near vicinity wells to the subject well.

3. PRESSURE CONTROL EQUIPMENT: BOP Schematic Diagram attached.

4. CASING PROGRAM:

<u>HOLE SIZE</u>	<u>INTERVAL</u>	<u>LENGTH</u>	<u>SIZE</u>	<u>WEIGHT</u>	<u>GRADE</u>	<u>MINIMUM SAFETY FACTOR</u>		
						<u>COLLAPSE</u>	<u>BURST</u>	<u>TENSILE</u>
12 1/4"	0' -240'	240'	9 5/8"	32.3#	H-40 ST&C	1400 PSI	2270 PSI	254,000#
7 7/8"	0' -6975'	6975'	4 1/2"	10.5#	J-55 ST&C	4010 PSI	4790 PSI	146,000#

All casing to be used will be new or inspected.

EIGHT POINT PLAN

CHAPITA WELLS UNIT 310-9

PAGE NO. 2

5. MUD PROGRAM:

<u>INTERVAL</u>	<u>MUD TYPE</u>
0' - 240'	Air
240' - 4000'	Air/Water
4000' - TD	Air/3% KCl water

Severe lost circulation probable from 1500' to 3000'.  
Sufficient mud inventory will be maintained on location during drilling to handle any adverse conditions that may arise.

6. EVALUATION PROGRAM:

Logs: Dual Laterolog/GR From base of surface casing to TD.  
FDC-CNL/GR/Caliper TD to 3200'  
Linear 2" DLL.

Cores: None Programmed.  
DST' : None Programmed.

Completion: To be submitted at a later date.

7. ABNORMAL CONDITIONS:

None anticipated.

8. STANDARD REQUIRED EQUIPMENT:

- A. Choke Manifold
- B. Kelly Cock
- C. Stabbing Valve
- D. Visual Mud Monitoring

Attachment: BOP Schematic Diagram

CONDITIONS OF APPROVAL  
FOR THE SURFACE USE PROGRAM OF THE  
APPLICATION FOR PERMIT TO DRILL

Company/Operator: Enron Oil & Gas Company  
Well Name & Number: Chapita Wells Unit 310-9  
Lease Number: U-0283-A  
Location: 1552' FSL & 1520' FEL NW/SE Sec. 9 T. 9S R. 22E  
Surface Ownership: Ute Indian Tribe

NOTIFICATION REQUIREMENTS

- Location Construction - forty-eight (48) hours prior to construction of location and access roads.
- Location Completion - prior to moving on the drilling rig.
- Spud Notice - at least twenty-four (24) hours prior to spudding the well.
- Casing String and Cementing - twenty-four (24) hours prior to running casing and cementing all casing strings.
- BOP and related Equipment Tests - twenty-four (24) hours prior to running casing and tests.
- First Production Notice - within five (5) business days after new well begins or production resumes after well has been off production for more than ninety (90) days.

For more specific details on notification requirements, please check the Conditions of Approval for Notice to Drill and Surface Use Program.

## THIRTEEN POINT SURFACE USE PROGRAM

### 1. EXISTING ROADS

- A. See attached Wellsite Plats showing directional reference stakes on location, and attached TOPO Map "B" showing access to location from existing road.
- B. The proposed well site is located approximately 16.7 miles southeast of Ouray, Utah - See attached TOPO Map "A".
- C. Refer to attached Topographic Map "A" showing labeled access route to location.
- D. Existing roads will be maintained and repaired as necessary. No off lease Right-of-Way will be required.

### 2. PLANNED ACCESS ROAD

- A. The access road will be 0.6 miles in length. See attached TOPO Map "B".
- B. The access road has a 30 foot ROW w/18 foot running surface.
- C. Maximum grade on access road will be 5%.
- D. No turn outs will be required.
- E. Road drainage crossings shall be of the typical dry creek drainage crossing type.
- F. No culverts, bridges or major cuts & fills will be required.
- G. The access road will be dirt surface.
- H. No gates, cattleguards or fences will be required or encountered.

New or reconstructed roads will be centerline - flagged at time of location staking.

All travel will be confined to existing access road Right-of-Way. Access roads and surface disturbing activities will conform to standards outlined in the Bureau of Land Management and Forest Service Publication: Surface Operating Standards For Oil & Gas Exploration and Development, (1989).

The road shall be upgraded to meet the standards of the anticipated traffic flow and all-weather road requirements. Upgrading shall include ditching, drainage, graveling, crowning, and capping the roadbed as necessary to provide a well constructed safe road. Prior to upgrading, the road shall be cleared of any snow cover and allowed to dry completely. Traveling off the 30 foot Right-of-Way will not be allowed.

Road drainage crossing shall be of the typical dry creek drainage crossing type. Crossings shall be designed so they will not cause siltation or accumulation of debris in the drainage crossings nor shall the drainages be blocked by the roadbed. Erosion of drainage ditches by run off water shall be prevented by diverting water off at frequent intervals by means of cutouts. Upgrading shall not be allowed during muddy conditions. Should mud holes develop, they shall be filled in and detours around them avoided.

A Right-of-Way application will be required.

As operator Enron Oil & Gas Company shall be responsible for all maintenance on cattleguards, or gates associated with this oil and/or gas operation.

3. LOCATION OF EXISTING WELLS WITHIN A ONE MILE RADIUS OF PROPOSED WELL LOCATION

- A. Water wells - None.
- B. Abandoned wells - None
- C. Temporarily abandoned wells - None
- D. Disposal wells - None
- E. Drilling wells - None
- F. Producing wells - Twelve - See attached TOPO Map "C" for location of producing wells.
- G. Shut in wells - None
- H. Injection wells - None

4. LOCATION OF EXISTING/AND OR PROPOSED FACILITIES

A. ON WELL PAD

- 1. Tank batteries - None
- 2. Production facilities will be set on location if well is successfully completed for production. Facilities will consist of well head & valves, separator, dehy, 210 BBl condensate tank, meter house and attaching piping. See attached facility diagram.
- 3. Oil gathering lines - None
- 4. A 3 1/2" gathering line will be buried from dehy to south edge of location.
- 5. Injection lines - None
- 6. Disposal lines - None
- 7. Surface pits - None

B. OFF WELL PAD

- 1. Proposed location of attendant off pad gas flowlines shall be flagged prior to archaeological clearance.
- 2. A 4 1/2" OD steel above ground natural gas pipeline will be laid approximately 3200' from proposed location to a point in the SW/SW of Sec. 10, T9S, R22E where it will tie into Questar's existing line. Proposed pipeline crosses Ute Indian Tribe Lands, thus a Right-of-Way grant will be required. See attached Exhibit A showing pipeline route.
- 3. Proposed gas gathering pipeline will be a 4 1/2" OD steel, welded line laid on the surface.
- 4. Protective measures and devices for livestock and wildlife will be taken and or installed where required.

If storage facilities/tank batteries are constructed on this lease, the facility/battery or the well pad shall be surrounded by a containment dike of sufficient capacity to contain, at a minimum, the entire content of the largest tank within the facility/battery, unless more stringent protective requirements are deemed necessary by the authorized officer.

The production facilities will be placed on the south side of location.

All permanent (on site for six months or longer) structures constructed or installed (including pumping units) will be painted a flat, non-reflective, earthtone color to match one of the standard environmental colors, as determined by the Rocky Mountain Five State Interagency Committee. All facilities required will be painted within 6 months of installation. Facilities required to comply with O.S.H.A. (Occupational Safety and Health Act) will be excluded. The required paint colors is Carlsbad Canyon.

**5. LOCATION & TYPE OF WATER SUPPLY**

- A. Water supply will be from Ouray Brine Plant at Ouray, Utah, and/or Target Trucking Inc.s' water source in the SW/SW Sec. 35, T9S, R22E, Uintah County, Utah (State water right #49-1501).
- B. Water will be hauled by Target Trucking Inc.
- C. No water well will be drilled on lease.

**6. SOURCE OF CONSTRUCTION MATERIAL**

- A. All construction material for this location and access road will be of native borrow and soil accumulated during the construction of location.
- B. All construction material will come from Ute Tribal Land.
- C. No mineral materials will be required.

5

**7. METHODS OF HANDLING WASTE DISPOSAL**

**A. METHODS AND LOCATION**

- 1. Cuttings will be confined in the reserve pit.
  - 2. A portable toilet will be provided for human waste during the drilling and completion of the well. Disposal will be at the Vernal sewage disposal plant.
  - 3. Burning will not be allowed. Trash and other waste material will be contained in a wire mesh cage and disposed of at an approved waste disposal facility.
  - 4. Produced waste water will be confined to a lined pit or storage tank for a period not to exceed 90 days after initial production. During the 90 days period, an application for approval of a permanent disposal method and location, together with the required water analysis, will be submitted for the AO's approval
  - 5. All chemicals will be disposed of at an authorized disposal site. Drip pans and absorbent pads will be used on drilling rig to avoid leakage of oil to pit.
- B. Water from drilling fluids and recovered during testing operations will be disposed of by either evaporating in reserve pit or be removed and dispose of at an authorized disposal site. Introduction of well bore hydrocarbons to reserve pit will be avoided by flaring them off in flare pit at time of recovery.

Burning will not be allowed. all trash must be contained in a trash cage and hauled away to an approved disposal site at the completion of the drilling activities.

On BIA administered land:

All reserve pits will be lined with either native clay, commercial bentonite or plastic sufficient to prevent seepage. (If a plastic nylon reinforced liner is used, it shall be torn and perforated after the pit dries and before backfilling of the reserve pit).

- To protect the environment.  
If the reserve pit is lined the operator will provide the BIA a chemical analysis of the fluids in that pit no later than 90 days after the well completion to determine the method for final reclamation of the reserve pit. If the elemental concentrations shown by the chemical analysis exceeds the requirements described by part II, Standards of Quality for Waters of the State, Wastewater Disposal Regulations, State of Utah Division of Health, the contents and liner will be removed and disposed of at an authorized disposal site.
- To protect the environment (without a chemical analysis).  
Reserve pits will be constructed so as not to leak, break, or allow discharge of liquids.
- Storage tanks will be used if drill sites are located on tribal irrigable land, flood plains, or on lands under crop production. After first production, produced waste water will be confined to a lined pit or storage tank for a period not to exceed ninety (90) days. During the 90 day period, in accordance with NTL-2B, an application for approval of a permanent disposal method and location, along with required water analysis, shall be submitted for the AO's approval. Failure to file an application within the time allowed will be considered an incident of noncompliance.

**8. ANCILLARY FACILITIES**

- A. No airstrips or camps are planned for this well.

**9. WELL SITE LAYOUT**

- A. Refer to attached well site plat for related topography cuts and fills & cross sections.
- B. Refer to attached well site plat for rig layout and soil material stockpile location as approve on On-site.
- C. Refer to attached well site plat for rig orientation parking areas, and access road.

The reserve pit will be located on the northwest side of location.

The flare pit will be located downwind of the prevailing wind direction on the northwest side of location a minimum of 100 feet from the well head and 30 feet from the reserve pit fence.

The stockpiled topsoil will be stored on the north corner.

Access to the well pad will be from the east.

- NA Diversion ditch(es) shall be construct on the \_\_\_\_\_ side of the location (above/below) the cut slope, draining to the \_\_\_\_\_
- NA Soil compacted earthen berm(s) shall be placed on the \_\_\_\_\_ side(s) of the location between the \_\_\_\_\_
- NA The drainage(s) shall be diverted around the side(s) of the well p[ad location.
- NA The reserve pit and/or pad locations shall be constructed long and narrow for topographic reasons \_\_\_\_\_.
- NA The \_\_\_\_\_ corner of the well pad will be rounded off to avoid the \_\_\_\_\_.
- \_\_\_\_\_ A 18" dia. X 40' long culvert will be installed in the drainage east of the fence.
- \_\_\_\_\_ A cattlegard with an adjacent 16 foot gate shall be installed at the fence crossing.

### FENCING REQUIREMENTS

All pits will be fenced according to the following minimum standards:

- A. 39 inch net wire shall be used with at least one strand of barbed wire on top of the net wire. (barbed wire is not necessary if pipe or some type of reinforcement rod is attached to the top of the entire fence).
- B. The net wire shall be no more than 2 inches above the ground. The barbed wire strand shall be 3 inches above the net wire. Total eight of the fence shall be at least 42 inches.
- C. Corner posts shall be cemented and/or braced in such a manner to keep the fence tight at all times.
- D. Standard steel, wood, or pipe posts shall be used between the corner braces. Maximum distance between any two posts shall be no greater than 16'.
- E. All wire shall be stretched by using a stretching device before is be attached to the corner posts.

The reserve pit fencing will be on the three sides during drilling operations and on the fourth side when the rig moves off the location. Pits will be fenced and maintained until clean-up.

Each existing fence to be crossed by the access road shall be braced and tied off before cutting so as to prevent slacking of the wire. The opening shall be closed temporarily as necessary during construction to prevent the escape of livestock, and upon completion of construction the fence shall be repaired to BIA or SMA specifications. A cattleguard with an adjacent 16 foot gate shall be installed in any fence where a road is to be regularly travelled. If the well is a producer, the cattleguards (shall/shall not) be permanently mounted on concrete bases. Prior to a new road, crossing any fence located on federal land, or any fence between federal land and private land, the operator will contact the BIA, who will in turn contact the grazing permittee or owner of said fence and offer him/her the opportunity to be present when the fence is cut in order to satisfy himself/herself that the fence is adequately braced and tied off.

10. PLANS FOR RESTORATION OF SURFACE

A. PRODUCING LOCATION

Immediately upon well completion, the location and surrounding area will be cleared of all unused tubing, equipment, debris, materials, trash, and junk not required for production.

Immediately upon well completion, any hydrocarbons on the pit shall be removed in accordance with CFR 3162.7-1.

If a plastic nylon reinforced liner is used, it shall be torn and perforated before backfilling of the reserve pit.

The reserve pit and that portion of the location not needed for production facilities/operations will be recontoured to the approximate natural contours. The reserve pit will be reclaimed within 12 months from the date of well completion. Before any dirt work takes place, the reserve pit will be completely dry and all cans, barrels, pipe, etc., will be removed.

Contact appropriate surface management agency for required seed mixture.

B. DRY HOLE/ABANDONED LOCATION

At such time as the well is plugged and abandoned, the operator will submit a subsequent report of abandonment and BIA will attach the appropriate surface rehabilitation conditions of approval.

ON BIA Administered lands:

Abandoned well sites, roads, or other disturbed areas will be restored to near their original condition. This procedure will include: (a) reestablishing irrigation systems where applicable, (b) re-establishing soil conditions in irrigated fields in such a way as to ensure cultivation and harvesting of crops and, (c) ensuring revegetation of the disturbed areas to the specifications of the Ute Indian Tribe or the BIA at the time of abandonment.

11. SURFACE OWNERSHIP

Access road: Ute Indian Tribe  
Location: Ute Indian Tribe

12. OTHER INFORMATION

A. Enron Oil & Gas Company will inform all persons in the area who are associated with this project that they are subject to prosecution for knowingly disturbing historic or archaeological sites, or for collecting artifacts. If historic or archaeological materials are uncovered during construction, the operator will immediately stop work that might further disturb such materials, and contact the AO. Within five working days the AO will inform the operator as to:

-whether the materials appear eligible for the National Register of historic Places;

-the mitigation measures the operator will likely have to undertake before the site can be used.

-a time frame for the AO to complete an expedited review under 36 CFR 800.11 to confirm, through the State Historic Preservation Officer, that the findings of the AO are correct and that mitigation is appropriate.

-if the operator wished, at any time, to relocate activities to avoid the expense of mitigation and/or the delays associated with this process, the AO will assume responsibility for whatever recordation and stabilization of the exposed materials may be required. Otherwise, the operator will be responsible for mitigation costs. The AO will provide technical and procedural guideline for the conduct of mitigation. Upon verification from the AO that required mitigation has been completed, the operator will then be allowed to resume construction.

- B. As operator Enron Oil & Gas Company will control noxious weeds along Right-of-Ways for roads, pipelines, well sites or other applicable facilities. A list of noxious weeds will be obtained from the BLM, or the appropriate County Extension Office. On BLM administered land a Pesticide Use proposal shall be submitted, and given approval, prior to the application of herbicides or other pesticides or possible hazardous chemicals.
- C. Drilling rigs and/or equipment used during drilling operations on this wellsite will not be stacked or stored on Federal Lands after the conclusion of drilling operations or at any other time without BLM authorization. However, if BLM authorization is obtained, it is only a temporary measure to allow time to make arrangements for permanent storage on commercial facilities. (The BLM does not seek to compete with private industry. There are commercial facilities available for for stacking and storing drilling rigs.)

On BIA administered land:

Operator's employees, including subcontractors, will not gather firewood along roads constructed by operators. If wood cutting is required, a permit will be obtained from the Forestry Department of the BIA pursuant to 25 CFR 169.13 "Assessed Damages Incident to Right-of-Way authorization". All operators, subcontractors, vendors and their employees or agents may not disturb saleable timber (including firewood without a duly granted wood permit from the BIA Forester.

If the surface rights are owned by the Ute Indian Tribe and mineral rights are owned by another entity, and approved right-of-way will be obtained from BIA before the operator begins any construction activities. If the surface is owned by another entity and the mineral rights are owned by Ute Indian Tribe, rights-of-way will be obtained from the other entity.

All roads constructed by operators on the Uinta and Ouray Indian Reservation will have appropriate signs. Signs will be neat and of sound construction. They will state: (A) that the land is owned by the Ute Indian Tribe, (b) the name of the operator, (c) that firearms are prohibited to all non-Ute Tribal members. (d) that permits must be obtained from the BIA before cutting firewood or other timber products and (e) only authorized personnel permitted. All well site locations on the Uinta and Ouray Indian Reservation will have an appropriate sign indicating the name of the operator, the lease serial number, the well name and number, the survey description of the well (either footage or the quarter-quarter section, the section, township, and range).

**Additional Surface Stipulations**

NA No construction or drilling activities shall be conducted between \_\_\_\_\_ and \_\_\_\_\_ because of \_\_\_\_\_  
\_\_\_\_\_  
\_\_\_\_\_

NA No surface occupancy will be allowed within 1,000 feet of any sage grouse strutting ground.

NA No construction or exploration activities are permitted within 1.5 mile radius of sage grouse strutting grounds from April 1 to June 30.

NA There shall be no surface disturbance within 600 feet of live water (includes stock tanks, springs, and guzzlers).

NA No cottonwood trees will be removed or damaged.

NA Pond will be constructed according to BLM specifications approximately \_\_\_\_\_ ft. \_\_\_\_\_ of the location, as flagged on onsite.

**LESSEE'S OR OPERATORS REPRESENTATIVE AND CERTIFICATION**

Enron Oil and Gas Company  
P.O. Box 1815  
Vernal, Utah 84078  
George McBride  
Telephone: (801) 789-0790

Enron Oil and Gas Company  
P.O. Box 250  
Big Piney, Wyoming  
Jim Schaefer  
Telephone: (307) 276-3331

All lease/or unit operations will be conducted in such a manner that full compliance is made with all applicable laws, regulations, Onshore Oil and Gas Orders, the approval plan of operations, and any applicable Notice to Lessees. Enron Oil & Gas Company is fully responsible for the actions of their subcontractors. A copy of these conditions will be furnished to the field representative to insure compliance.


A copy of the approved APD and ROW grant, if applicable, shall be on location during construction of the location and drilling activities

The BIA Office shall be notified upon site completion prior to moving on the drilling rig.

**Certification:**

I hereby certify that I, or persons under my direct supervision, have inspected the proposed drillsite and access route; that I am familiar with the conditions which presently exist; that the statements made in the Plan are to the best of my knowledge, true and correct; and that the work associated with the operations proposed here in will be performed by ENRON OIL & GAS COMPANY and its contractors and sub-contractors in conformity with this Plan and the terms and conditions under which it is approved.

5/6/92  
DATE

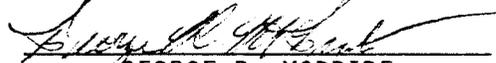  
\_\_\_\_\_  
GEORGE R. MCBRIDE  
SR. PRODUCTION FOREMAN


2000 PSIG BOP DIAGRAM

ANNULAR PREVENTOR AND BOTH RAMS ARE 3000 PSIG RATED.  
 CASING FLANGE IS 11" 3000 PSIG RATED.  
 BOPE 11" 2000 PSIG


TESTING PROCEDURE:

1. BOPE's will be tested with a professional tester to conform to Onshore Order #2 with retest every 14 days.
2. Blind & Pipe rams will be tested to rated working pressure, 2000 psig.
3. Annular preventor will be tested to 50% of working pressure, 1500 psig.
4. Casing will be tested to 0.22 psi/ft. or 1500 psig. Not to exceed 70% of burst strength, whichever is greater.
5. All lines subject to well pressure will be pressure tested to the same pressure as blind & pipe rams.
6. All BOPE specifications and configurations will meet Onshore Order #2 requirements for 2000 psig BOPE specifications.

H:\DOC\BOP\TAH.DIA

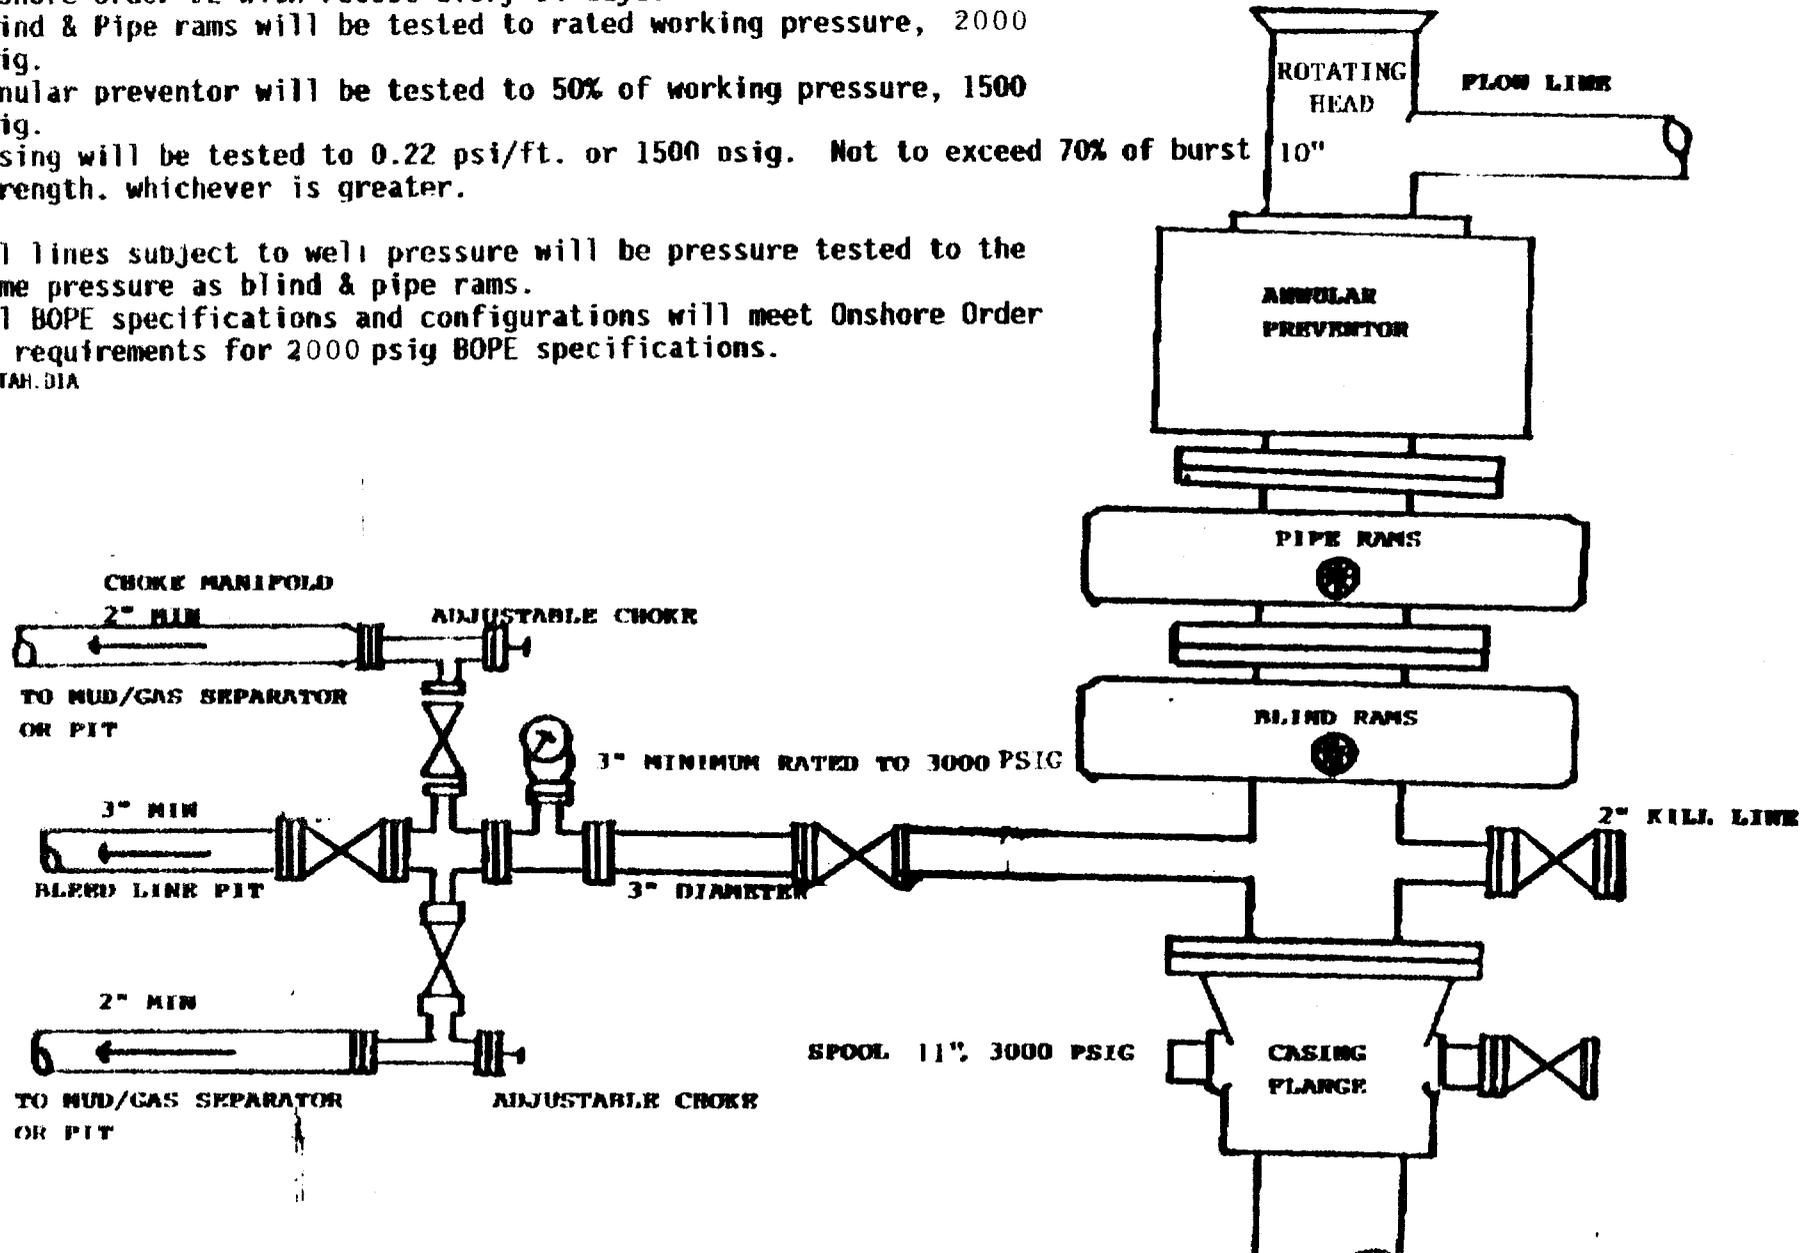

CHAPITA WELLS UNIT 310-9  
 SECTION 9, T9S, R22E  
 UINTAH COUNTY, UTAH  
 FEDERAL LEASE # U-0283-A  
 UTE TRIBAL SURFACE

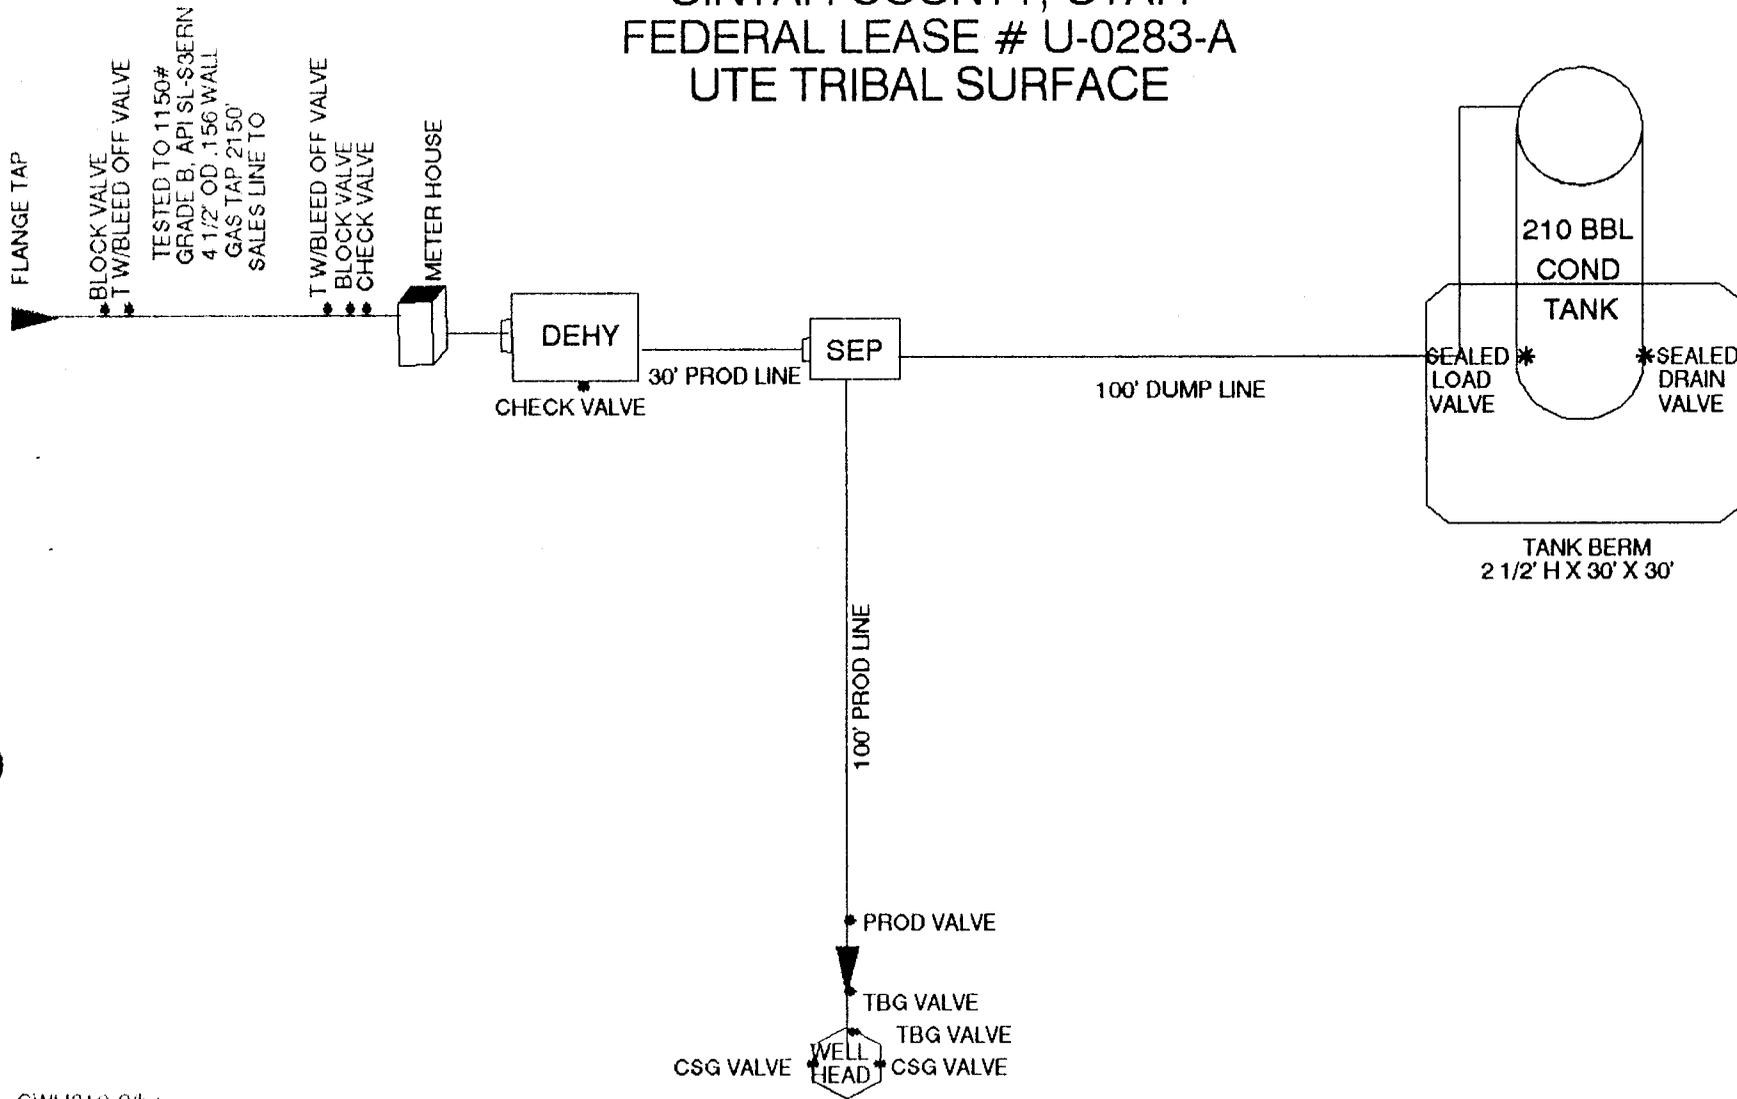

**ENRON**  
Oil & Gas Company

**DRILLING PROGRAM**

Date: April 1, 1992

REVISION NO. & DATE: \_\_\_\_\_

PROSPECT: CHAPITA WELLS UNIT LEASE: U-0283A (0050525-000)

WELL NAME & NUMBER: Chapita Wells Unit 310-9

WELL CLASSIFICATION: DW-GAS ANTICIPATED PRODUCTION: OIL \_\_\_\_\_ GAS X OTHER \_\_\_\_\_  
TGS X

LOCATION CALL: 1552' FSL & 1520' FEL (NW SE)  
Section 9, T9S, R22E  
Uintah County, Utah

ELEVATION: 4755' GL, 4767' KB (estimated)

DIRECTION LIMITATIONS: Maximum deviation for the hole will be 6° w/no more than a 1°/100' dogleg severity. See page number 4 for distance between surveys.

TYPE RIG: Land Rotary APPROVED DEPTH: 6975' PERMIT DEPTH: 6975'

CONDUCTOR NEEDED? No If yes, size & how set: \_\_\_\_\_

CRITERIA FOR DETERMINING CASING SEAT FOR CRITICAL STRINGS: WOC overnight before cutting off surface casing to weld on head.

CENTRALIZERS (DEPTH & TYPE):

Surface - One 5-10' above shoe & top of first, second & fourth joint.

Production - One @ middle of 1st jt & every third collar to 4900'±.

WELL NAME: CHAPITA WELLS UNIT 310-9

## STAGE COLLARS, BASKETS, OTHER SPECIAL EQUIPMENT:

Surface - Guide shoeProduction - Guide shoe and differential fill float collar with top plug.Marker joints @ 3000'± and 5000'±.PUMPING RATES/SPECIAL INSTRUCTIONS: Circulate casing two hours prior to cementing. Reciprocate casing.LOGGING PROGRAM: DLL/GR from TD to base of surface casing.FDC/CNL/GR/caliper from TD to 100' above Green River "H" Marker.Continue caliper to desired top of cement.CORES: None are anticipated.SAMPLES: Collect 30' samples from below surface casing to 4400'±. Collect 10' samples from 4400'± to TD.FORMATION TESTS: None are anticipated.MUD LOGGING: (Includes services & depth): From 4400'± to TD.DETECTION & CONTROL EQUIPMENT: 10" 2000 psig BOP with blind and pipe rams.10" Annular Preventor. 10" rotating head. Test manifold & BOP's to 2000 psig, annular preventor to 1500 psig, surface casing to 1500 psig.Use certified pressure testing service company and leave a copy of the test chart in the doghouse until rig down.COMPLETION PROGRAM: To be submitted at a later date.OTHER SERVICES: None are anticipated.

WELL NAME: CHAPITA WELLS UNIT 310-9FORMATION TOPS & DEPTHS (TENTATIVE)

<u>FORMATION NAME &amp; TYPE</u>	<u>ESTIMATED DEPTH (EL)</u>	<u>DATUM</u>	<u>THICKNESS &amp; REMARKS</u>
----------------------------------	-----------------------------	--------------	--------------------------------

See attached Prognosis.

X-MAS TREE: 10" 3000# weld on casing head, 6" 5000# x 10" 3000# tubing  
spool, 2-1/16" 5000# master valves.

MUD PROGRAM

<u>DEPTH INTERVAL</u>	<u>MUD WEIGHT</u>	<u>VIS</u>	<u>WL (cc)</u>	<u>TYPE OF MUD</u>
0' to 240'				Air
240' to 4000'				Air/Mist & Aerated Water
4000' to TD				Aerated 3% KCl water

DRILLING HAZARDS & SPECIAL INSTRUCTIONS

Lost circulation from 1500' to 3000'+. Underbalanced circulation system will  
require rotating head. Potential gas kicks in Green River and Wasatch. Potential  
shale swelling/sloughing problems. Meter air & add foamer to maximize consistency  
of returns & maintain stable pit levels.

---



---



---

**CEMENT PROGRAM**

HOLE SIZE	CASING SIZE	DEPTH	CEMENT PROCEDURE
12 1/4"	9"	240'	Cement w/110 sx Class "G" cement + 2% CaCl <sub>2</sub> + 1/2#/sx celloflake. Circulate gelled water ahead of slurry.
7 1/4"	4 1/2"	6975'	<p>Cover interval from TD to 4500'± w/50/50 Pozmix + 2% gel + 10% salt. Volume to be calculated from caliper log annular volume to 4500' plus 10% excess.</p> <p>Cover interval from 4500'± to depth specified in conditions of approval with light cement plus specified additives. Volume to be calculated from caliper log annular volume from 4500'± to applicable upper depth plus 5% excess.</p> <p>Circulate casing 2 hrs before cementing. Reciprocate casing during cementing. Pump 10 bbls mud flush ahead of slurry.</p>

**CASING PROGRAM**

INTERVAL				WEIGHT			MINIMUM SAFETY FACTOR		
SIZE	FROM	TO	LENGTH	#/FT.	GRADE	THREAD	COLLAPSE (psig)	BURST (psig)	TENSILE (psig)
9-5/8"	0'	240'	240'	32.3#	H-40	ST&C	1400	2270	254,000
4-1/2"	0'	6975'	6975'	10.5#	J-55	ST&C	4010	4790	146,000

**SURVEY SCHEDULE**

DEPTH	DISTANCE BETWEEN SURVEYS	MAX DEVIATIONS FROM VERTICAL	MAXIMUM CHANGE DEGREES/100'
0' to 240'	240'	1 degree	1 degree
240' to TD	500' (or as needed)	6 degrees	1 degree

PREPARED BY: Jim R. Schaefer  
 Jim R. Schaefer, Sr. Production Engineer

APPROVED BY: Dennis J. Brabec  
 Dennis J. Brabec, Drilling Superintendent

APPROVED BY: C. C. Parsons  
 C. C. Parsons, District Manager

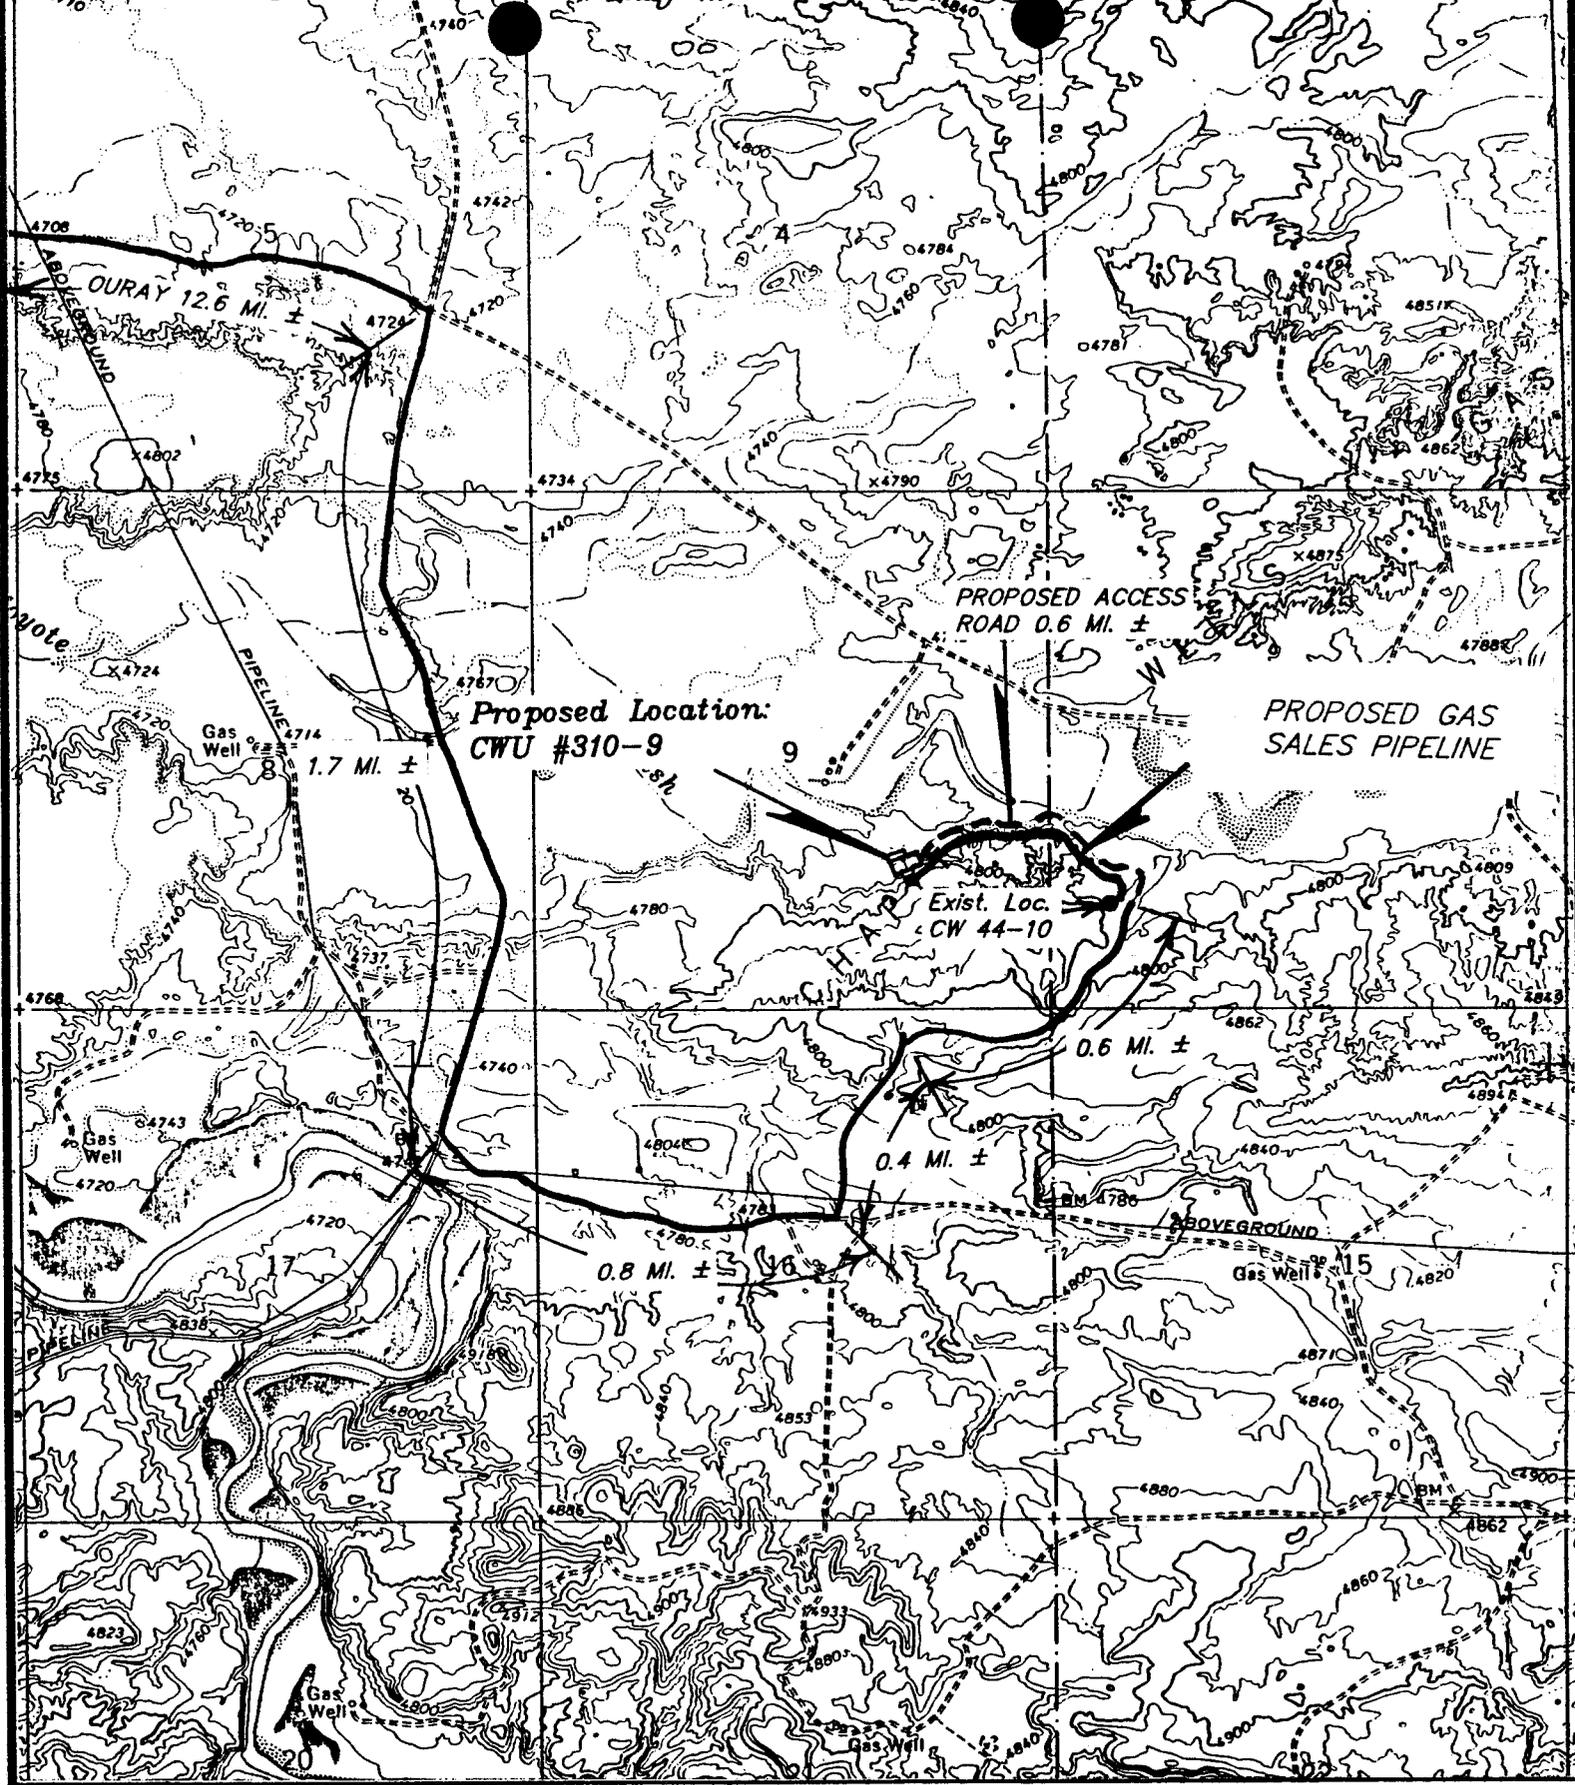


EXHIBIT "A"  
GAS SALES PIPELINE

SCALE: 1" = 2000'  
DATE 7-2-91 R.E.H.





ENRON OIL & GAS CO.


CWU #310-9  
SECTION 9, T9S, R22E, S.L.B.&M.

ENRON OIL & GAS CO.  
 LOCATION LAYOUT FOR  
 CWU #310-9  
 SECTION 9, T9S, R22E, S.L.B.&M.





**NOTE:**  
 Flare Pit is to be located  
 a min. of 30' from the  
 Reserve Pit & a min. of  
 100' from the Well Head.

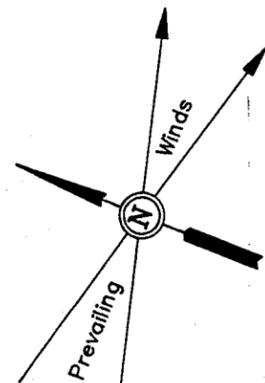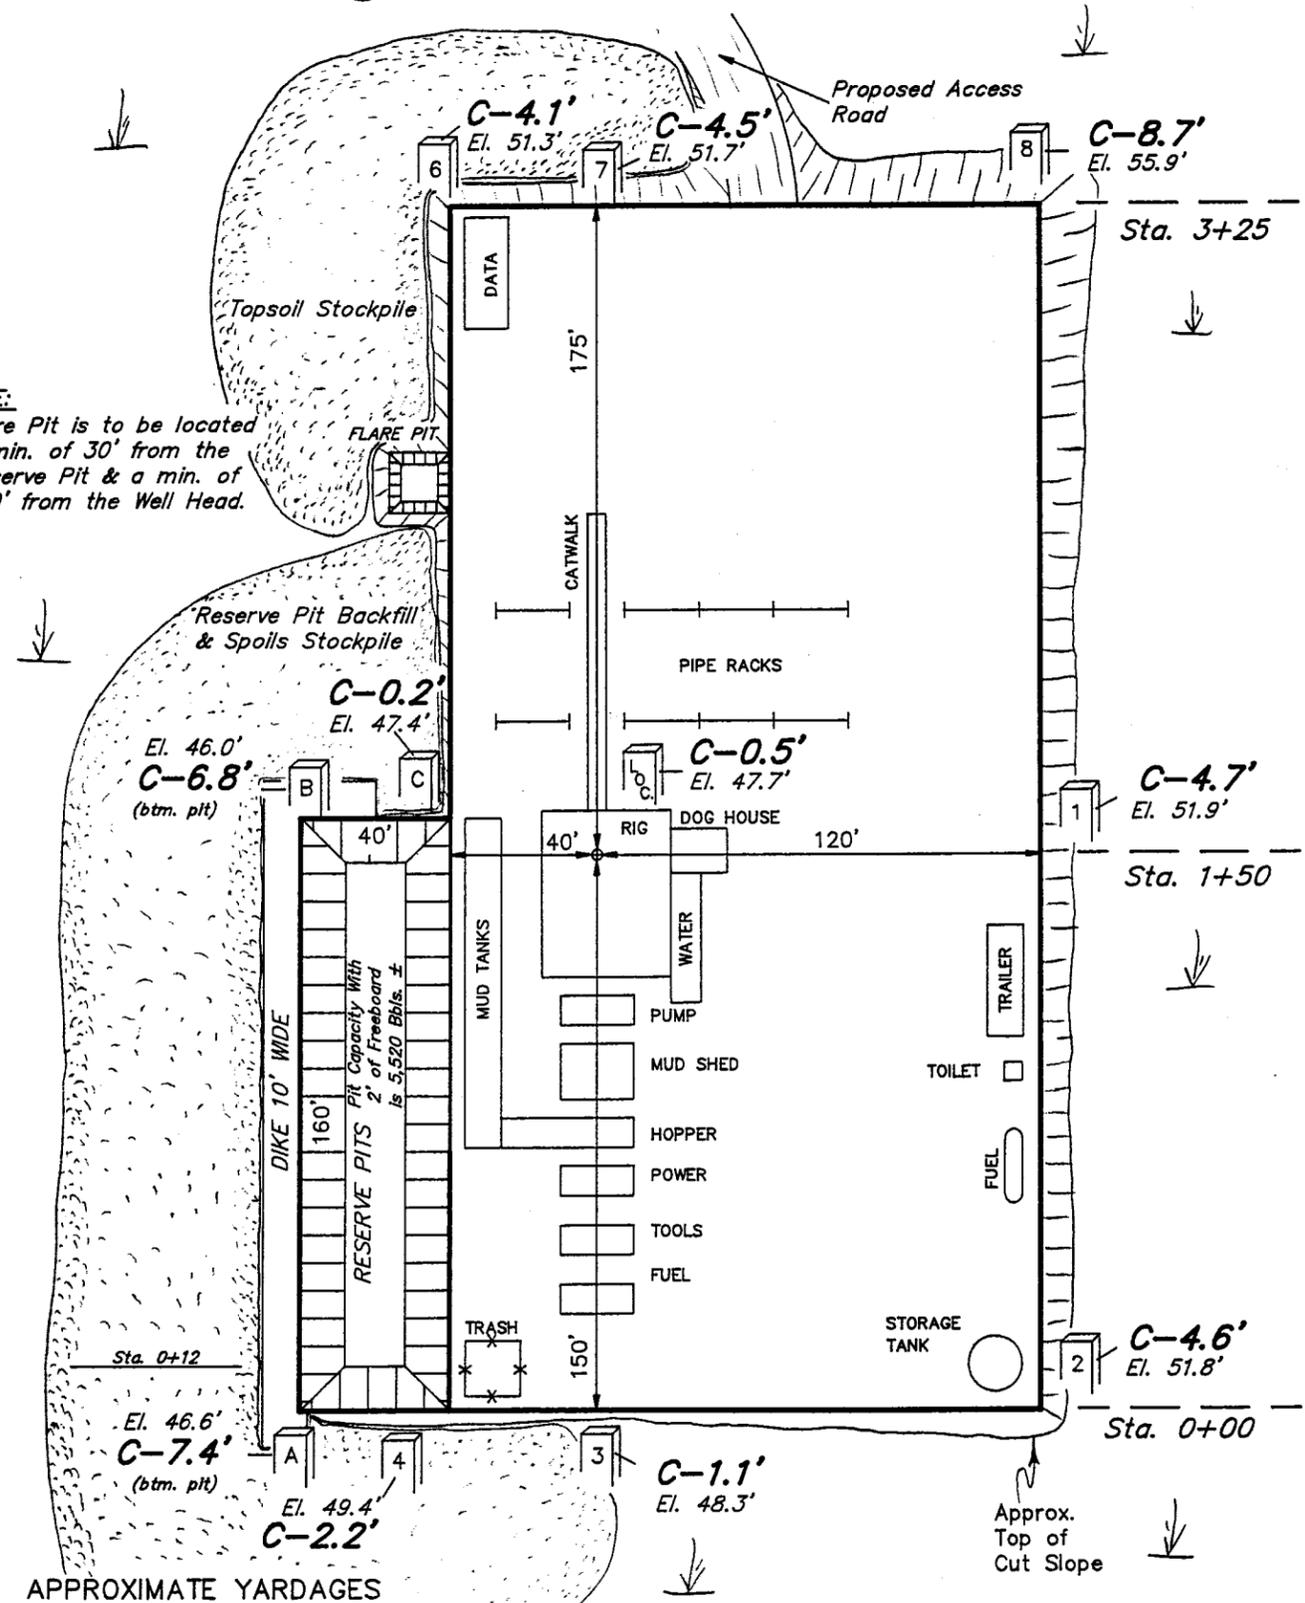

SCALE: 1" = 50'  
 DATE: 7-7-91  
 Drawn By: MDA

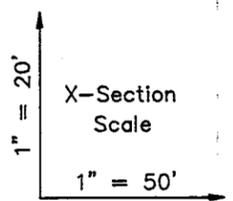


TYP. LOCATION LAYOUT  
 TYP. CROSS SECTIONS

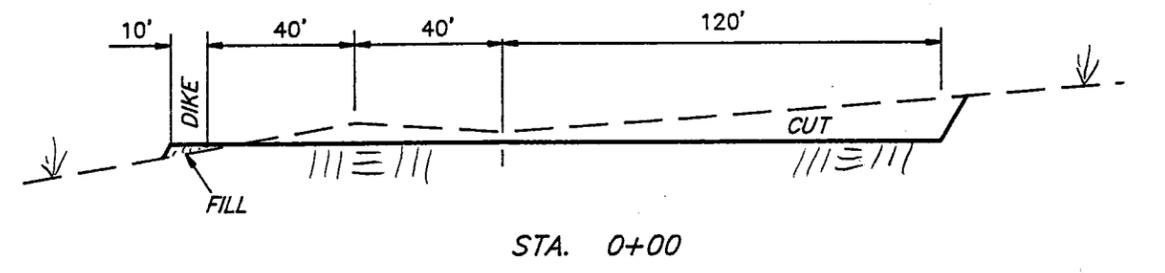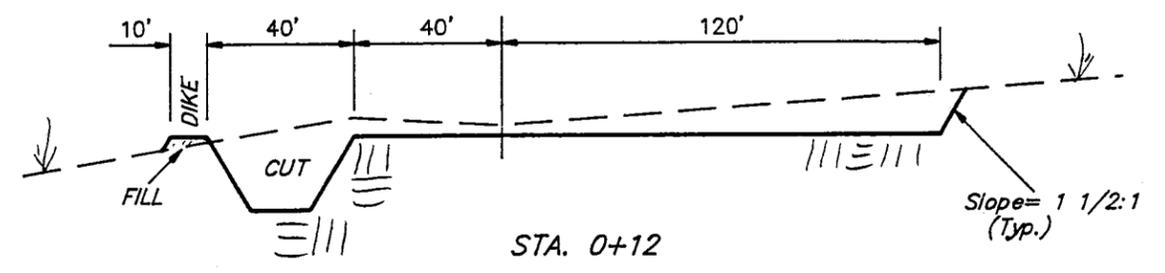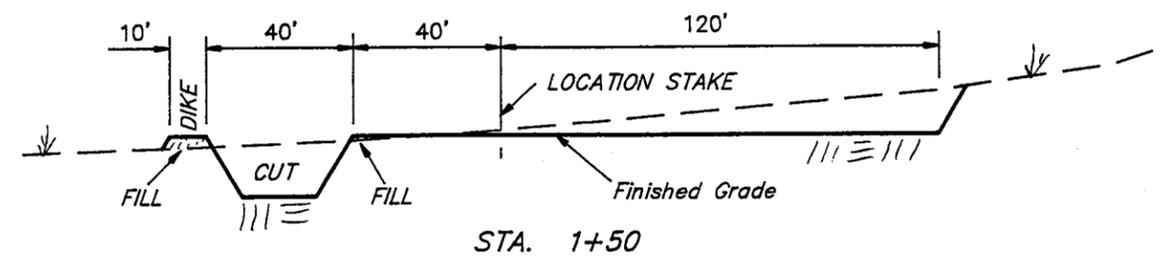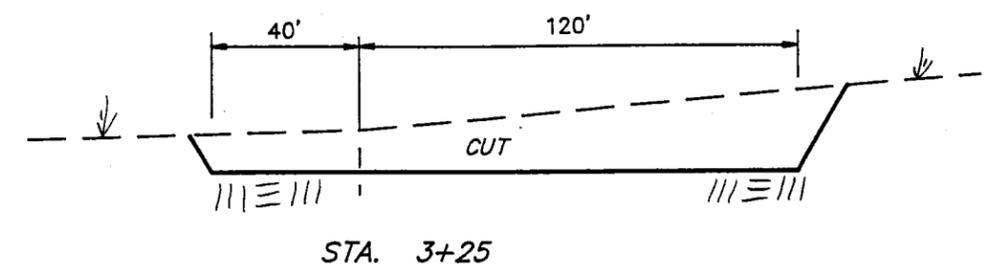

(12") Topsoil Stripping = 2,200 Cu. Yds.	EXCESS MATERIAL AFTER 5% COMPACTION = 8,240 Cu. Yds.
Remaining Location = 6,280 Cu. Yds.	Topsoil & Pit Backfill (1/2 Pit Vol.) = 2,820 Cu. Yds.
<b>TOTAL CUT = 8,480 CU.YDS.</b>	EXCESS UNBALANCE (After Rehabilitation) = 5,420 Cu. Yds.
<b>FILL = 230 CU.YDS.</b>	

Elev. Ungraded Ground at Location Stake = 4747.7'  
 Elev. Graded Ground at Location Stake = 4747.2'



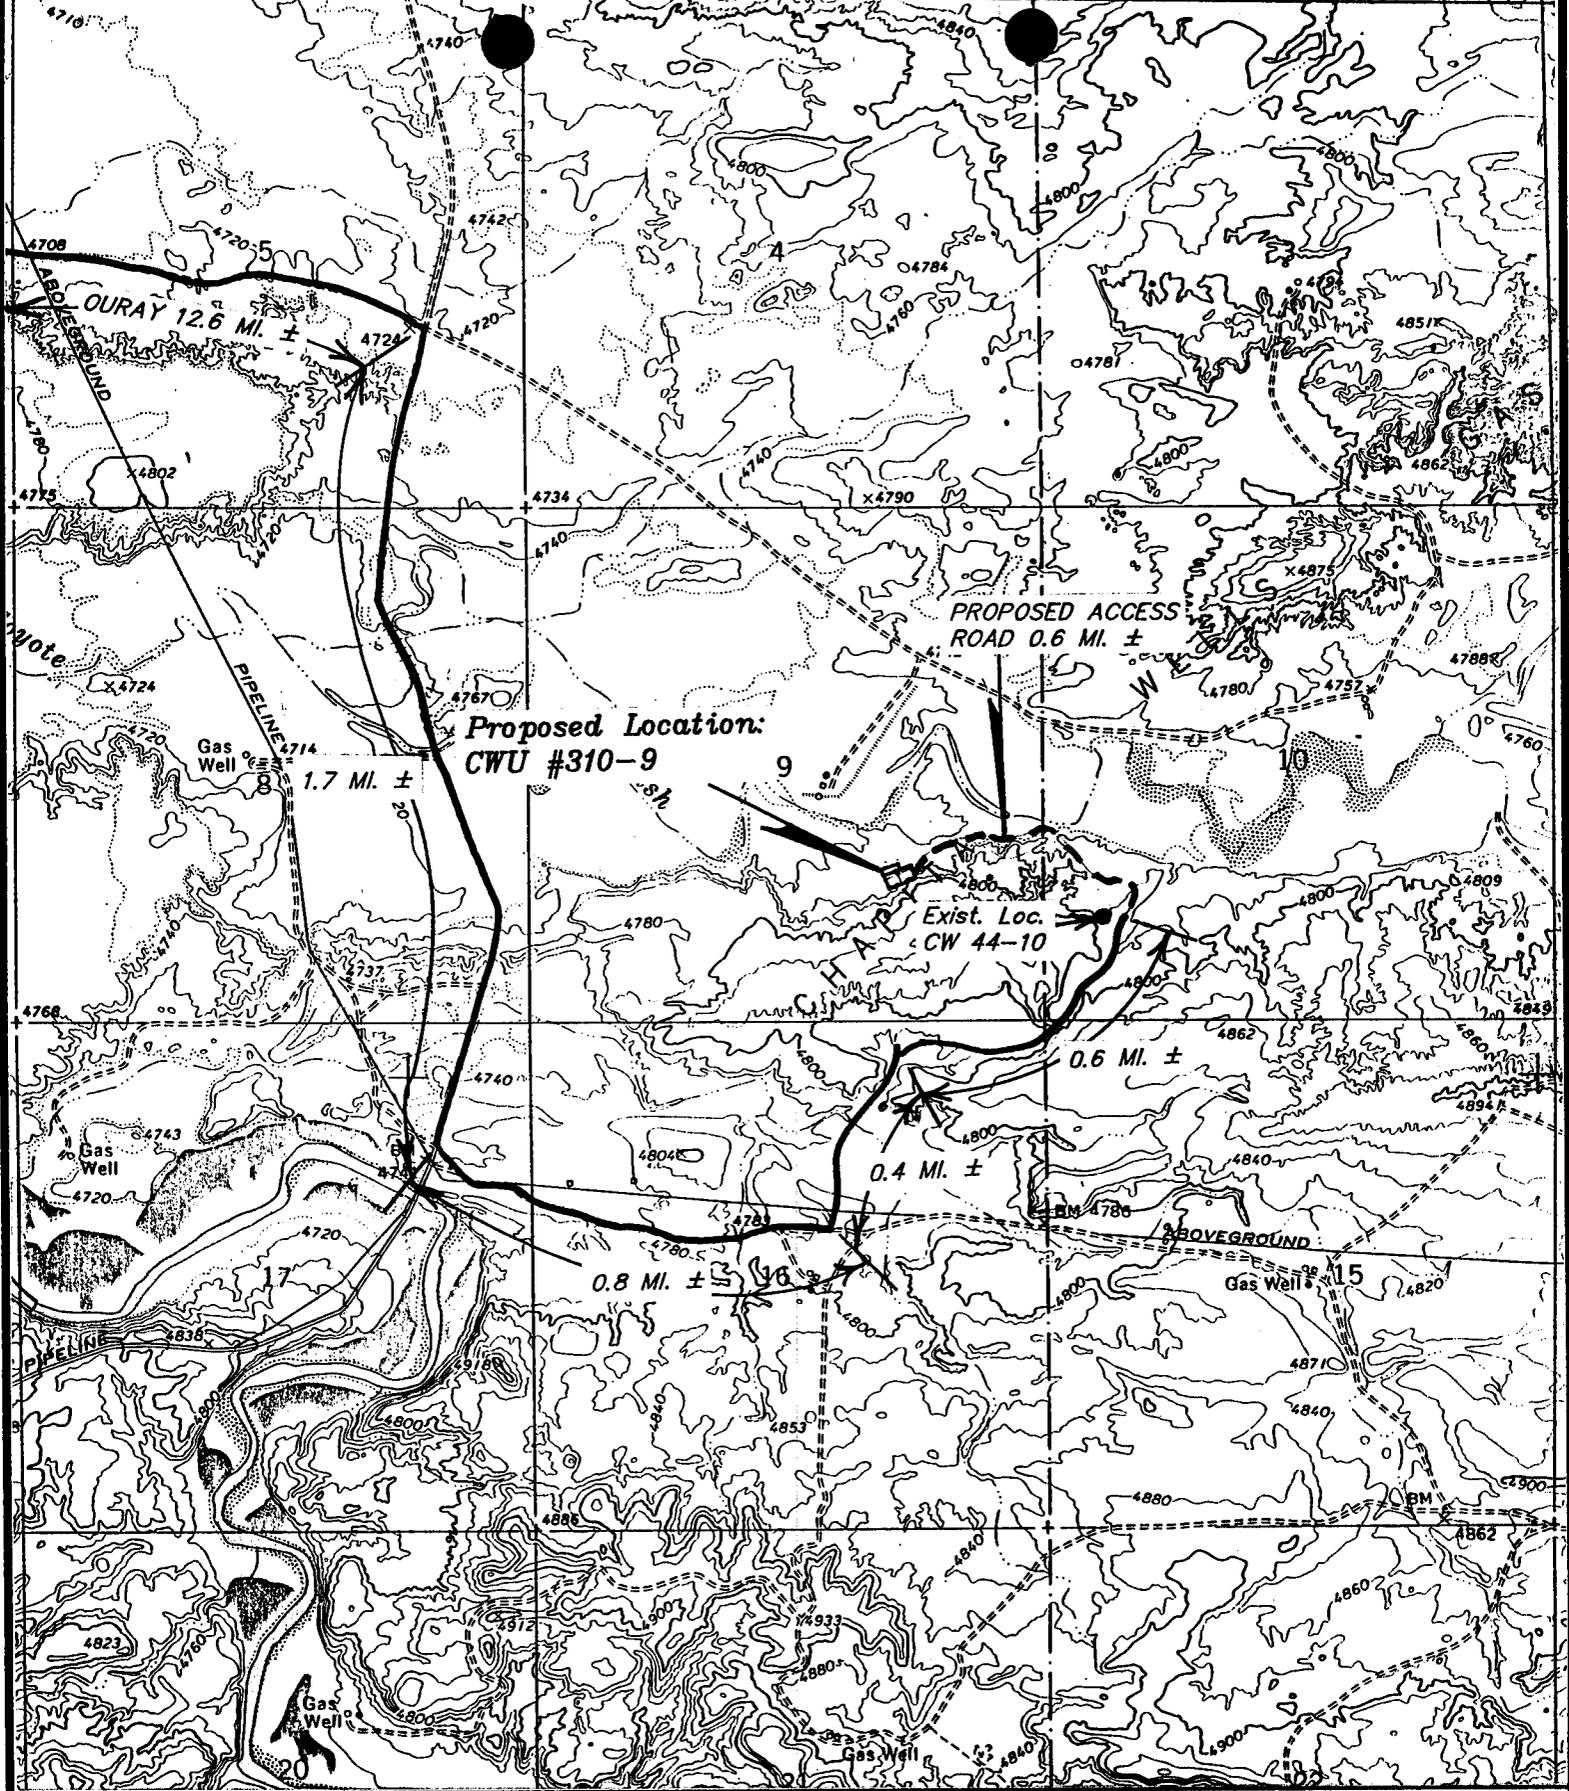


TOPOGRAPHIC  
MAP "B"  
SCALE: 1" = 2000'  
DATE 7-2-91 R.E.H.



ENRON OIL & GAS CO.

---

CWU #310-9  
SECTION 9, T9S, R22E, S.L.B.&M.

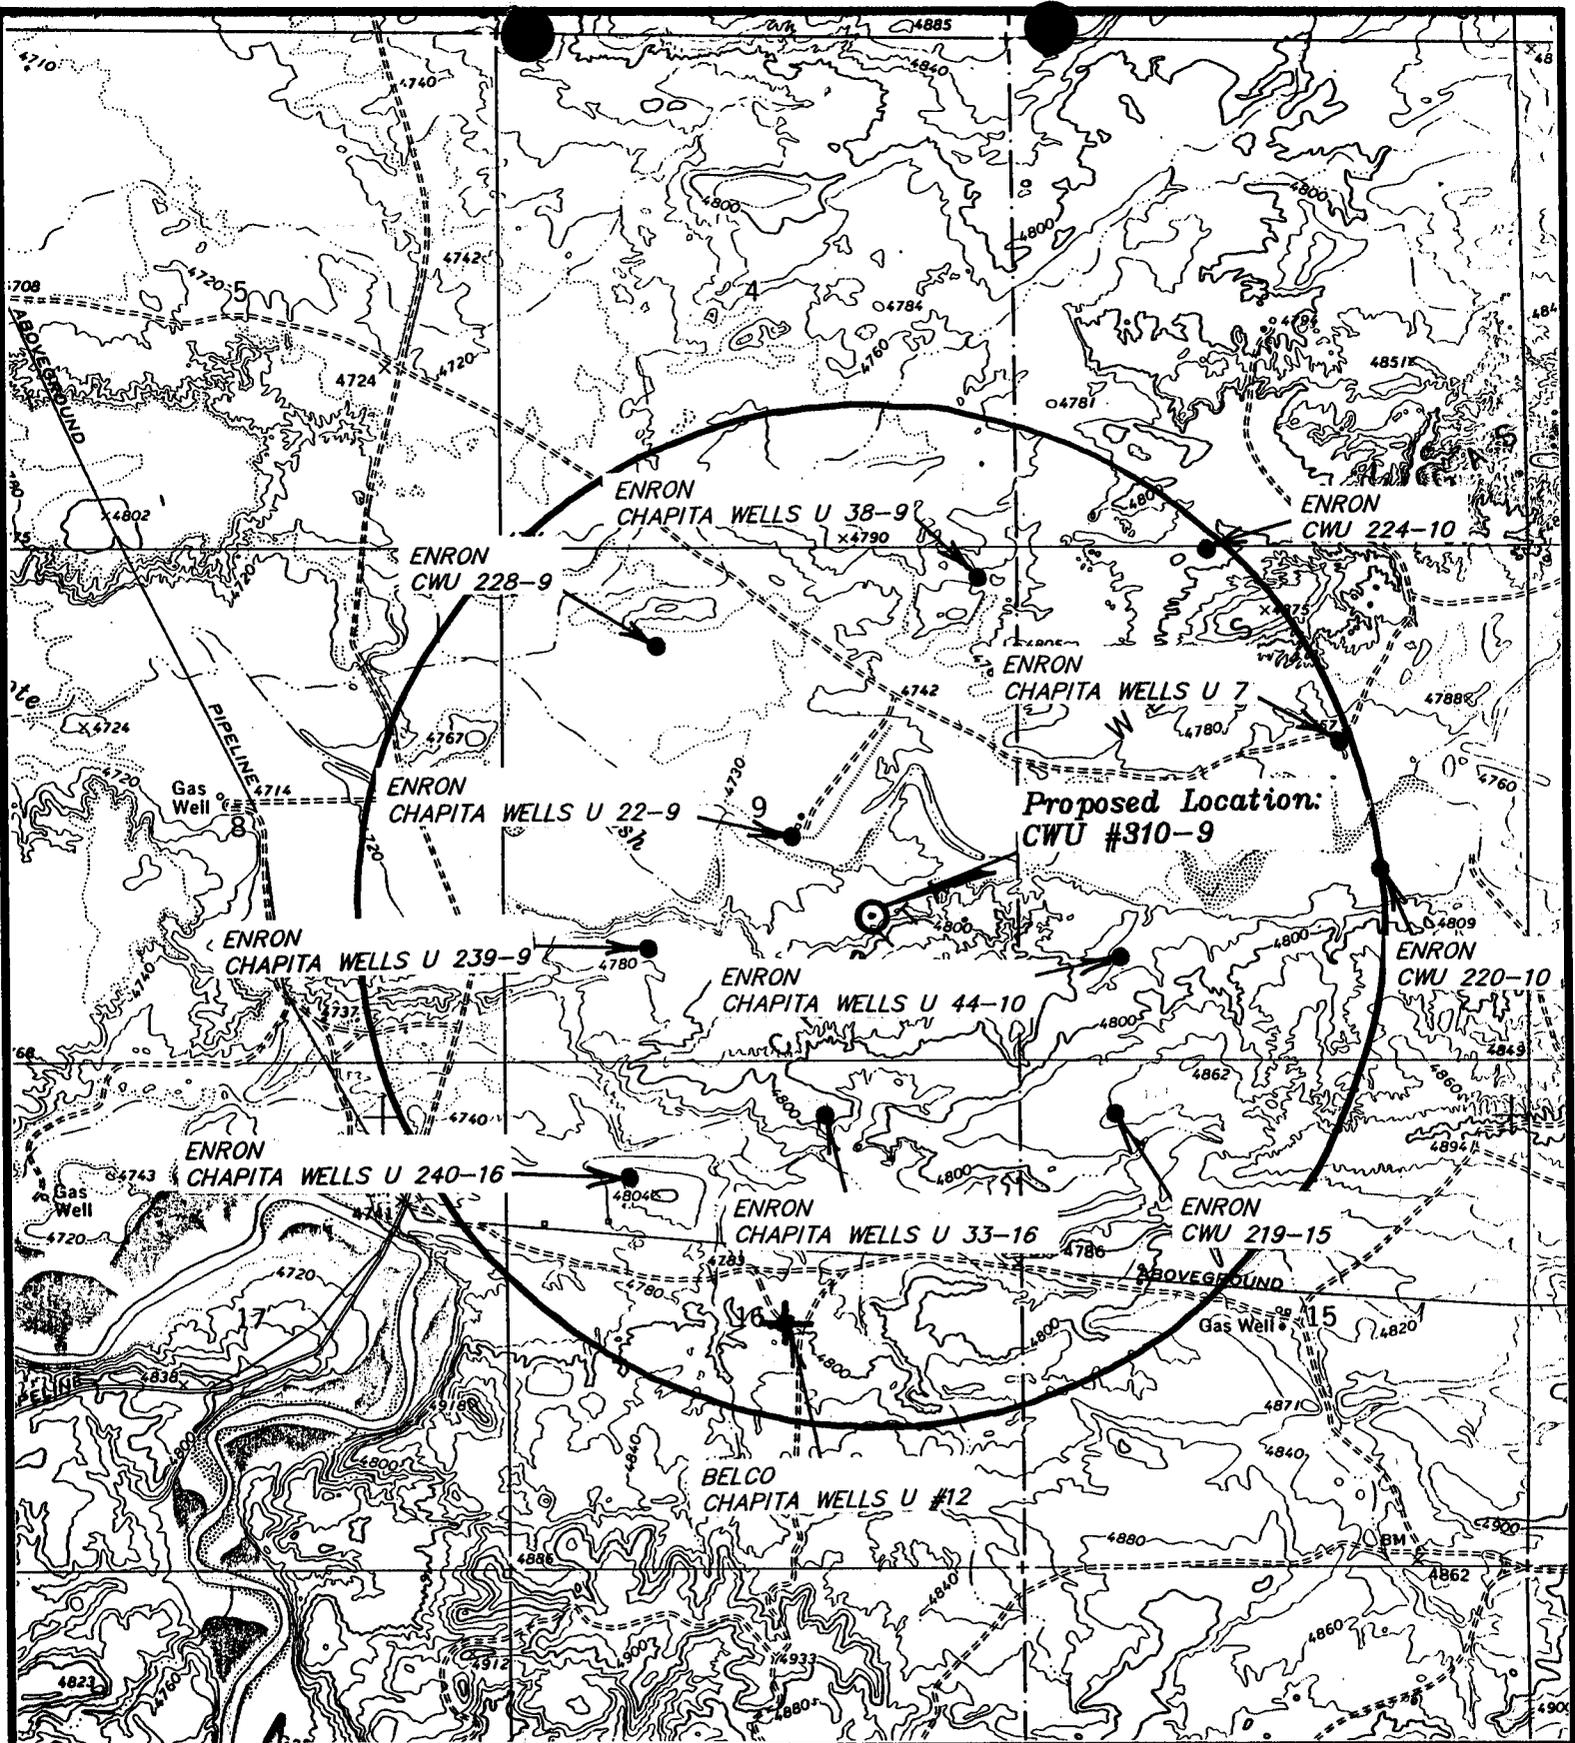

**LEGEND:**

- ⊕ = Water Wells
- = Abandoned Wells
- ⊙ = Temporarily Abandoned Wells
- ⊗ = Disposal Wells
- = Drilling Wells
- = Producing Wells
- ⊕ = Shut-in Wells



**ENRON OIL & GAS CO.**

CWU #310-9  
 SECTION 9, T9S, R22E, S.L.B.&M.  
 T O P O M A P " C "

DATE: 7-2-91 R.E.H.

OPERATOR Exxon Oil Gas Co DATE 10-1-90

WELL NAME CWD 310-9

SEC NWSE 9 T 9S R ONE COUNTY Mintah

43-047-30075  
API NUMBER

Federal (1)  
TYPE OF LEASE

CHECK OFF:

PLAT.

BOND

NEAREST WELL

LEASE

FIELD GLBM

POTASH OR OIL SHALE

PROCESSING COMMENTS:

Included in 90 PSD approved 4-15-90  
Water Permit 49-1501 target trucking  
Oil shale area

APPROVAL LETTER:

R615-3-3

SPACING:

R615-2-3

Chapita well  
UNIT

R615-3-2

N/A

CAUSE NO. & DATE

R615-3-3

STIPULATIONS:

1- Oil shale



# State of Utah

DEPARTMENT OF NATURAL RESOURCES  
DIVISION OF OIL, GAS AND MINING

Norman H. Bangert  
Governor

Dee C. Hansen  
Executive Director

Dianne R. Nielson, Ph.D.  
Division Director

355 West North Temple  
3 Triad Center, Suite 350  
Salt Lake City, Utah 84180-1203  
801-538-5340

June 2, 1992

Enron Oil & Gas Company  
P.O. Box 1815  
Vernal, Utah 84078

Gentlemen:

Re: Chapita Wells Unit 310-9 Well, 1552 feet from the south line, 1520 feet from the east line, NW 1/4 SE 1/4, Section 9, Township 9 South, Range 22 East, Uintah County, Utah

Pursuant to Utah Code Ann. § 40-6-18, (1953, as amended), Utah Admin. R. 649-2-3, and Utah R. 649-3-4, approval to drill the referenced well is hereby granted.

In addition, the following specific actions are necessary to fully comply with this approval:

1. Compliance with the requirements of Utah Admin. R. 649-1 et seq., Oil and Gas Conservation General Rules.
2. Notification within 24 hours after drilling operations commence.
3. Submittal of Entity Action Form, Form 6, within five working days following commencement of drilling operations and whenever a change in operations or interests necessitates an entity status change.
4. Submittal of the Report of Water Encountered During Drilling, Form 7.
5. Prompt notification prior to commencing operations, if necessary, to plug and abandon the well. Notify Frank R. Matthews, Petroleum Engineer, (Office) (801)538-5340, (Home) (801)476-8613, or R.J. Firth, Associate Director, (Home) (801)571-6068.
6. Compliance with the requirements of Utah Admin. R. 649-3-20, Gas Flaring or Venting, if the well is completed for production.

Page 2  
Enron Oil & Gas Company  
Chapita Wells Unit 310-9 Well  
June 2, 1992

Prior to commencement of the proposed drilling operations, plans for facilities for disposal of sanitary wastes at the drill site should be submitted to the local health department. These drilling operations and any subsequent well operations should be conducted in accordance with applicable state and local health department regulations. A list of local health departments and copies of applicable regulations are available from the Department of Environmental Quality, Division of Drinking Water/Sanitation, telephone (801)538-6159.

This approval shall expire one year after date of issuance unless substantial and continuous operation is underway or a request for an extension is made prior to the approval expiration date. The API number assigned to this well is 43-047-32275.

Sincerely,



R.J. Eirth  
Associate Director, Oil and Gas

ldc  
Enclosures  
cc: Bureau of Land Management  
J.L. Thompson  
WO11

UNITED STATES  
DEPARTMENT OF THE INTERIOR  
BUREAU OF LAND MANAGEMENT

APPLICATION FOR PERMIT TO DRILL, DEEPEN, OR PLUG BACK

1a. TYPE OF WORK  
 DRILL       DEEPEN       PLUG BACK

b. TYPE OF WELL  
 OIL WELL       GAS WELL       OTHER       SINGLE ZONE       MULTIPLE ZONE

2. NAME OF OPERATOR  
 Enron Oil & Gas Company

3. ADDRESS OF OPERATOR  
 P.O. Box 1815, Vernal, Utah 84078

4. LOCATION OF WELL (Report location clearly and in accordance with any State requirements.)  
 At surface  
 1552' FSL & 1520' FEL NW/SE  
 At proposed prod. zone  
 43-047-32275

14. DISTANCE IN MILES AND DIRECTION FROM NEAREST TOWN OR POST OFFICE\*  
 16.7 Miles Southeast of Ouray, Utah

15. DISTANCE FROM PROPOSED\* LOCATION TO NEAREST PROPERTY OR LEASE LINE, FT. (Also to nearest drlg. unit line, if any)      1520' ±

16. NO. OF ACRES IN LEASE      1360

17. NO. OF ACRES ASSIGNED TO THIS WELL      80

18. DISTANCE FROM PROPOSED LOCATION\* TO NEAREST WELL, DRILLING, COMPLETED, OR APPLIED FOR, ON THIS LEASE, FT.      1095' ±

19. PROPOSED DEPTH      6975' ±

20. ROTARY OR CABLE TOOLS  
 Rotary

21. ELEVATIONS (Show whether DF, RT, GR, etc.)  
 4747' Graded Ground

22. APPROX. DATE WORK WILL START\*  
 July 18, 1992

5. LEASE DESIGNATION AND SERIAL NO.  
 U-0283-A

6. IF INDIAN ALLOTTEE OR TRIBE NAME  
 Ute Tribal Surface

7. UNIT AGREEMENT NAME  
 Chapita Wells Unit

8. FARM OR LEASE NAME  
 Chapita Wells Unit

9. WELL NO.  
 310-9

10. FIELD AND POOL, OR WILDCAT  
 CWU/Wasatch


11. SEC., T., R., M., OR B.L. AND SURVEY OR AREA  
 Sec. 9, T9S, R22E

12. COUNTY OR PARISH      13. STATE  
 Uintah      Utah

PROPOSED CASING AND CEMENTING PROGRAM

SIZE OF HOLE	SIZE OF CASING	WEIGHT PER FOOT	SETTING DEPTH	QUANTITY OF CEMENT
12 1/4"	9 5/8"	32.3#	240'	125 sx Class "G" + 2% CaCl2 + 1/2 #/sx celloflake. 50/50 Pozmix + 2% gel + 10% salt to 400' above all zones of interest (+ 10% excess). Light cement (11 PPG±) + LCM to 200' above oil shale or fresh water intervals (+5% excess).
7 7/8"	4 1/2"	10.5#	6975'	

RECEIVED

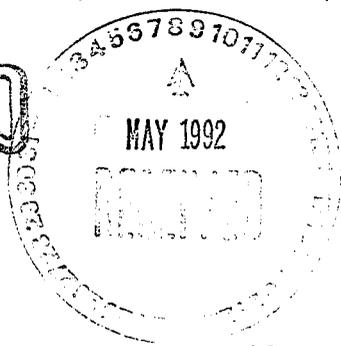

SEE ATTACHMENTS FOR: JUN 08 1992

8 Point Plan  
 Drilling Program  
 BOP Schematic  
 Surface Use and Operating Plan  
 Location Plat  
 Location Layout  
 Topographic Maps "A", "B", and "C"

Enron Oil and Gas Company will be the designated operator of the subject well under Nation Wide Bond #81307603.

IN ABOVE SPACE DESCRIBE PROPOSED PROGRAM: If proposal is to deepen or plug back, give data on present productive zone and proposed new productive zone. If proposal is to drill or deepen directionally, give pertinent data on subsurface locations and measured and true vertical depths. Give blowout preventer program, if any.

24. SIGNED Linda L. Wall TITLE Sr. Admin. Clerk DATE 5/6/92

(This space for Federal or State office use)

PERMIT NO. \_\_\_\_\_ APPROVAL DATE \_\_\_\_\_  
 APPROVED BY [Signature] TITLE ASSISTANT DISTRICT MANAGER MINING DATE JUN 2 1992  
 CONDITIONS OF APPROVAL, IF ANY:

NOTICE OF APPROVAL

CONDITIONS OF APPROVAL ATTACHED TO OPERATOR'S COPY

\*See Instructions On Reverse Side

memorandum

MAY 0 4 1992

DATE:

MAY 0 4 1992

REPLY TO  
ATTN OF:

Superintendent, Uintah & Ouray Agency

SUBJECT:

Concurrence Letter for Enron Oil & Gas Company ROW-H6 92-42  
CWU 310-9, N1/2SE1/4 Sec. 9, T.9 S..R.22 E., S.L.B.& M.

TO:

Bureau of Land Management, Vernal District Office  
Attention: Mr. Paul Andrews, Area Manager




Based on available information received on May 4, 1992, we have cleared the proposed location in the following area of environmental impact.

- YES  NO  Listed threatened or endangered species
- YES  NO  Critical wildlife habitat
- YES  NO  Archeological or cultural resources
- YES  NO  Air quality aspects (to be used only if project is in or adjacent to a Class I area of attainment)
- YES  NO  Other (if necessary)

REMARKS: Environmental Analysis-6. MITIGATION STIPULATIONS  
Strict conformance to Site Specific Environmental Analysis, attached hereto is required.

Upon completion of construction, please submit an Affidavit of Completion with accompanying Certification so that we may record all pertinent documents at our Southwest Title Plant in Albuquerque, New Mexico.

If you have any question regarding said right-of-way, you may contact Mr. Roland McCook, Realty Officer or Norman Cambridge, Realty Specialist at (801) 722-2406 Ext. 48/46.

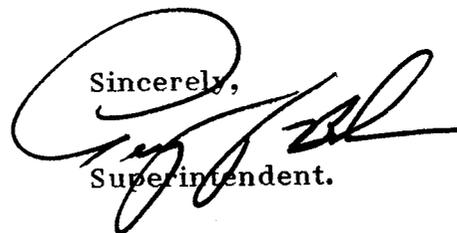Sincerely,  
  
Superintendent.

CONDITIONS OF APPROVAL FOR THE  
APPLICATION FOR PERMIT TO DRILL

Company/Operator: Enron Oil and Gas Company

Well Name & Number: Chapita Wells Unit 310-9

Lease Number: U-0283A

Location: NWSE Sec. 9 T.9 S. R.22 E.

Surface Ownership: BLM (first 1,300 ft. of access)/BIA (Other 2,000 ft. of access & pad)

NOTIFICATION REQUIREMENTS

- Location Construction - at least forty-eight (48) hours prior to construction of location and access roads.
- Location Completion - prior to moving on the drilling rig.
- Spud Notice - at least twenty-four (24) hours prior to spudding the well.
- Casing String and Cementing - at least twenty-four (24) hours prior to running casing and cementing all casing strings.
- BOP and Related Equipment Tests - at least twenty-four (24) hours prior to initiating pressure tests.
- First Production Notice - within five (5) business days after new well begins or production resumes after well has been off production for more than ninety (90) days.

For more specific details on notification requirements, please check the Conditions of Approval for Notice to Drill and Surface Use Program.

CONDITIONS OF APPROVAL FOR NOTICE TO DRILL

Company Enron Oil & Gas Company Well No. CWU 310-9  
Location NWSE Section 9, T9S, R22E Lease No. U - 0283 - A

Approval of this application does not warrant or certify that the applicant holds legal or equitable title to those rights in the subject lease which would entitle the applicant to conduct operations thereon.

Be aware fire restrictions may be in effect when location is being constructed and/or when well is being drilled. Contact the appropriate Surface Management Agency for information.

A. DRILLING PROGRAM

1. Estimated Depth at Which Oil, Gas, Water, or Other Mineral Bearing Zones are Expected to be Encountered

Report ALL water shows and water-bearing sands to Tim Ingwell of this office. Copies of State of Utah form OGC-8-X are acceptable. If noticeable water flows are detected, submit samples to this office along with any water analyses conducted.

All usable water and prospectively valuable minerals (as described by BLM at onsite) encountered during drilling, will be recorded by depth and adequately protected. All oil and gas shows will be tested to determine commercial potential.

2. Pressure Control Equipment

The BOP and related equipment shall meet the minimum requirements of onshore Oil and Gas Order No. 2 for equipment and testing requirements, procedures, etc., and individual components shall be operable as designed. Chart recorders shall be used for all pressure tests.

Test charts, with individual test results identified, shall be maintained on location while drilling and shall be made available to a BLM representative upon request.

The special drilling requirements in Onshore Oil and Gas Order No. 2, regarding air or gas drilling shall be adhered to if air is used as the principle drilling medium, i.e., if the rig mud pumps are not being utilized while drilling.

3. Casing Program and Auxiliary Equipment

Surface casing shall have centralizers on the bottom three joints, with a minimum of one centralizer per joint.

As a minimum, the usable water and oil shale resources shall be isolated and/or protected by having a cement top for the production casing at least 200 ft. above the base of the usable water zone, identified at  $\pm$  400 ft. If gilsonite is encountered while drilling, it shall be isolated and/or protected via the cementing program.

4. Mud Program and Circulating Medium

Hazardous substances specifically listed by the EPA as a hazardous waste or demonstrating a characteristic of a hazardous waste will not be used in drilling, testing, or completion operations.

No chromate additives will be used in the mud system on Federal and Indian lands without prior BLM approval to ensure adequate protection of fresh water aquifers.

5. Coring, Logging and Testing Program

Daily drilling and completion progress reports shall be submitted to this office on a weekly basis.

All Drill Stem tests (DST) shall be accomplished during daylight hours, unless specific approval to start during other hours is obtained from the AO. However, DSTs may be allowed to continue at night if the test was initiated during daylight hours and the rate of flow is stabilized and if adequate lighting is available (i.e., lighting which is adequate for visibility and vaporproof for safe operations). Packers can be released, but tripping should not begin before daylight unless prior approval is obtained from the AO.

A cement bond log (CBL) shall be utilized to determine the top of cement (TOC) and bond quality for the production casing.

Whether the well is completed as a dry hole or as a producer, "Well Completion and Recompletion Report and Log" (Form 3160-4) will be submitted not later than 30 days after completion of the well or after completion of operations being performed, in accordance with 43 CFR 3164. Two copies of all logs, core descriptions, core analyses, well-test data, geologic summaries, sample description, and all other surveys or data obtained and compiled during the drilling, workover, and/or completion operations, will be filed with Form 3160-4. Samples (cuttings, fluids, and/or gases) will be submitted when requested by the AO.

6. Notifications of Operations

No location will be constructed or moved, no well will be plugged, and no drilling or workover equipment will be removed from a well to be placed in a suspended status without prior approval of the AO. If operations are to be suspended, prior approval of the AO will be obtained and notification given before resumption of operations.

Operator shall report production data to MMS pursuant to 30 CFR 216.5 using form MMS/3160.

Immediate Report: Spills, blowouts, fires, leaks, accidents, or any other unusual occurrences shall be promptly reported in accordance with the requirements of NTL-3A or its revision.

If a replacement rig is contemplated for completion operations, a "Sundry Notice" (Form 3160-5) to that effect will be filed, for prior approval of the AO, and all conditions of this approved plan are applicable during all operations conducted with the replacement rig.

The date on which production is commenced or resumed will be construed for oil wells as the date on which liquid hydrocarbons are first sold or shipped from a temporary storage facility, such as a test tank, and for which a run ticket is required to be generated or, the date on which liquid hydrocarbons are first produced into a permanent storage facility, whichever first occurs; and, for gas wells as the date on which associated liquid hydrocarbons are first sold or shipped from a temporary storage facility, such as a test tank, and for which a run ticket is required to be generated or, the date on which gas is first measured through permanent metering facilities, whichever first occurs.

Should the well be successfully completed for production, the AO will be notified when the well is placed in a producing status. Such notification will be sent by telegram or other written communication, not later than five (5) days following the date on which the well is placed on production.

Gas produced from this well may not be vented or flared beyond an initial authorized test period of 30 days or 50 MMCF following its completion, whichever occurs first, without the prior written approval of the Authorized Officer. Should gas be vented or flared without approval beyond the authorized test period, the operator may be directed to shut-in the well until the gas can be captured or approval to continue venting or flaring as uneconomic is granted and the operator shall be required to compensate the lessor for that portion of the gas vented or flared without approval which is determined to have been avoidably lost.

A schematic facilities diagram as required by 43 CFR 3162.7-2, 3162.7-3, and 3162.7-4 shall be submitted to the appropriate District Office within thirty (30) days of installation or first production, whichever occurs first. All site security regulations as specified in Onshore Oil & Gas Order No. 3 shall be adhered to. All product lines entering and leaving hydrocarbon storage tanks will be effectively sealed in accordance with 43 CFR 3162.7-4.

No well abandonment operations will be commenced without the prior approval of the AO. In the case of newly drilled dry holes or failures, and in emergency situations, oral approval will be obtained from the AO. A "Subsequent Report of Abandonment" Form 3160-5, will be filed with the AO within thirty (30) days following completion of the well for abandonment. This report will indicate where plugs were placed and the current status of surface restoration. Final abandonment will not be approved until the surface reclamation work required by the approved APD or approved abandonment notice has been completed to the satisfaction of the AO or his representative, or the appropriate Surface Managing Agency.

7. Other Information

All loading lines will be placed inside the berm surrounding the tank battery.

All off-lease storage, off-lease measurement, or commingling onlease or off-lease will have prior written approval from the AO.

Gas meter runs for each well will be located within 500 feet of the wellhead. The gas flowline will be buried or anchored down from the wellhead to the meter and 500 feet downstream of the meter run or any production facilities. Meter runs will be housed and/or fenced.

The oil and gas measurement facilities will be installed on the well location. The oil and gas meters will be calibrated in place prior to any deliveries. Tests for meter accuracy will be conducted monthly for the first three months on new meter installations and at least quarterly thereafter. The AO will be provided with a date and time for the initial meter calibration and all future meter proving schedules. A copy of the meter calibration reports will be submitted to the Vernal District Office. All meter measurement facilities will conform with Onshore Oil & Gas Order No. 4 for liquid hydrocarbons and Onshore Oil & Gas Order No. 5 for natural gas measurement.

The use of materials under BLM jurisdiction will conform to 43 CFR 3610.2-3.

There will be no deviation from the proposed drilling and/or workover program without prior approval from the AO. Safe drilling and operating practices must be observed. All wells, whether drilling, producing, suspended, or abandoned will be identified in accordance with 43 CFR 3162.

"Sundry Notice and Report on Wells" (Form 3160-5) will be filed for approval for all changes of plans and other operations in accordance with 43 CFR 3162.3-2.

Section 102(b)(3) of the Federal Oil and Gas Royalty Management Act of 1982, as implemented by the applicable provisions of the operating regulations at Title 43 CFR 3162.4-1(c), requires that "not later than the 5th business day after any well begins production on which royalty is due anywhere on a lease site or allocated to a lease site, or resumes production in the case of a well which has been off production for more than 90 days, the operator shall notify the authorized officer by letter or sundry notice, Form 3160-5, or orally to be followed by a letter or sundry notice, of the date on which such production has begun or resumed."

If you fail to comply with this requirement in the manner and time allowed, you shall be liable for a civil penalty of up to \$10,000 per violation for each day such violation continues, not to exceed a maximum of 20 days. See Section 109(c)(3) of the Federal Oil and Gas Royalty Management Act of 1982 and the implementing regulations at Title 43 CFR 3162.4-1(b)(5)(ii).

APD approval is valid for a period of one (1) year from the signature date. An extension period may be granted, if requested, prior to the expiration of the original approval period.

In the event after-hours approvals are necessary, please contact one of the following individuals:

Gerald E. Kenczka (801) 781-1190  
Petroleum Engineer

Ed Forsman (801) 789-7077  
Petroleum Engineer

BLM FAX Machine (801) 789-3634

EPA'S LIST OF NONEXEMPT EXPLORATION AND PRODUCTION WASTES

While the following wastes are nonexempt, they are not necessarily hazardous.

Unused fracturing fluids or acids

Gas plant cooling tower cleaning wastes

Painting wastes

Oil and gas service company wastes, such as empty drums, drum rinsate, vacuum truck rinsate, sandblast media, painting wastes, spend solvents, spilled chemicals, and waste acids

Vacuum truck and drum rinsate from trucks and drums, transporting or containing nonexempt waste

Refinery wastes

Liquid and solid wastes generated by crude oil and tank bottom reclaimers

Used equipment lubrication oils

Waste compressor oil, filters, and blowdown

Used hydraulic fluids

Waste solvents

Waste in transportation pipeline-related pits

Caustic or acid cleaners

Boiler cleaning wastes

Boiler refractory bricks

Incinerator ash

Laboratory wastes

Sanitary wastes

Pesticide wastes

Radioactive tracer wastes

Drums, insulation and miscellaneous solids.

## Surface Stipulations

No construction or drilling activities shall be conducted until Enron has met with BLM for a pre-construction conference regarding avoidance of archaeological site 42UN1866, cattle guard placement, avoidance of a wash near the access road starting place in Section 10, and other road concerns. Enron is required to schedule a pre-construction meeting with BLM prior to initiating construction.

The cattle guard must be built correctly to allow for water runoff and control of existing drainages.

Enron's pre-construction meeting with BLM will satisfy or be held instead of the 48 hour notification requirements for location construction. Construction of the project can begin following this meeting.

REMARKS: Environmental Analysis-6. MITIGATION STIPULATIONS  
Strict conformance to Site Specific Environmental Analysis, attached hereto, is required.

### A. VEGETATION/LANDSCAPE

1. Landscape disturbance cannot be effectively mitigated at this time. However, before the site is abandoned, the company will be required to restore the well pad, access roads, and pipeline rights-of-way to near their original state. The disturbed area will be reseeded with desirable perennial vegetation and the seed will be covered with a weed free organic mulch.
2. Noxious weeds will be controlled on all well sites and rights-of-way. If noxious weeds spread from the well sites or rights-of-way, the company will also be responsible for their control.

### B. SOILS/RANGE/WATERSHED

The reserve pit will be fenced as stated in the APD and a cattle guard will be constructed where the access road crosses the Indian-BLM boundary. Enron will maintain the cattle guard and it will be constructed to BLM specifications.

Salt and pollution loading of the soil and geological formations will be mitigated by requiring the oil company to:

- a. Line reserve pits with impervious synthetic liners and use a closed production system.

Production water, oil, and other by-products will not be applied to roads or well pads for the control of dust or weeds. Indiscriminate dumping of oil field by-products on tribal lands will not be allowed.

BIA advises no pit on this location as part of production facilities. A closed system including tanks or man-made containers is preferred.

When the well is plugged and/or abandoned, the gravel and road base hauled in to construct the well pad and access roads will be incorporated into the soil.


Soil compaction of the well pads and roads will be mitigated by ripping (minimum depth 24").

### D. CULTURAL RESOURCES

All well sites, access roads, and pipeline rights-of-way will be cleared by a qualified archaeologist/paleontologist so that cultural sites will be avoided or salvaged.



# United States Department of the Interior

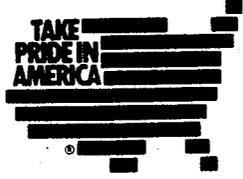

BUREAU OF LAND MANAGEMENT

Vernal District Office  
170 South 500 East  
Vernal, Utah 84078

IN REPLY REFER TO:  
3162  
UT08438

Phone (801) 789-1362

FAX (801) 781-4410

July 2, 1993

Attn: George McBride  
Enron Oil & Gas Company  
P.O. Box 1815  
Vernal, UT 84078

*CWU*

Re: Notification of Expiration  
Well No. 310-9 *43-047-32275*  
Section 9, T9S, R22E  
Lease No. U-0283-A  
Uintah County, Utah

Dear Mr. McBride:

The Application for Permit to Drill the above-referenced well was approved on June 2, 1992. Since that date, no known activity has transpired at the approved location. Applications for Permit to Drill are effective for a period of one year. In view of the foregoing, this office is notifying you the approval of the referenced application has expired. If you intend to drill at this location at a future date, a new Application for Permit to Drill must be submitted.

This office requires a letter confirming that no surface disturbance has been made for this drill site. Any surface disturbance associated with the approved location of this well is to be rehabilitated. A schedule for this rehabilitation must be submitted to this office. Your cooperation in this matter is appreciated.

Sincerely,

Margie Herrmann  
Legal Instruments Examiner

cc: State Div. OG&M

**RECEIVED**

JUL 06 1993

DIVISION OF  
OIL, GAS & MINING



State of Utah  
DEPARTMENT OF NATURAL RESOURCES  
DIVISION OF OIL, GAS AND MINING

Michael O. Leavitt  
Governor  
Ted Stewart  
Executive Director  
James W. Carter  
Division Director

355 West North Temple  
3 Triad Center, Suite 350  
Salt Lake City, Utah 84180-1203  
801-538-5340  
801-359-3940 (Fax)  
801-538-5319 (TDD)

July 20, 1993

Mr. George McBride  
Enron Oil and Gas Company  
P.O. Box 1815  
Vernal, Utah 84078

Dear Mr. McBride:

Re: Well No. CWU 310-9, Sec. 9, T. 9S, R. 22E, Uintah County, Utah  
API No. 43-047-32275

In concert with action taken by the U.S. Bureau of Land Management, approval to drill the above referenced well is hereby rescinded. A new Application for Permit to Drill must be filed with this office for approval prior to the commencement of any future work on the subject location.

If any previously unreported operations have been performed on this well location, it is imperative that you notify the Division of Oil, Gas and Mining immediately.

Sincerely,

Don Staley  
Administrative Manager  
Oil and Gas

DME/lhc

cc: Bureau of Land Management - Vernal  
R.J. Firth  
Well file

WOI196

