



# United States Department of the Interior

## BUREAU OF LAND MANAGEMENT

Utah State Office  
P.O. Box 45155  
Salt Lake City, UT 84145-0155

In Reply Refer To:  
3100  
U-01470-A et al  
(UT-932)

JUN 2 2000

### NOTICE

Dominion Exploration & Production, Inc. : Oil and Gas Leases  
1450 Poydras Street :  
New Orleans, LA 70112-6000 :

#### Name Change Recognized

Acceptable evidence has been received in this office concerning the change of name of CNG Producing Company to Dominion Exploration & Production, Inc. on Federal oil and gas leases.

The oil and gas lease files identified on the enclosed exhibit have been noted as to the name change. The exhibit was compiled from your list of leases and a list of leases obtained from our automated records system. We have not abstracted the lease files to determine if the entity affected by the name change holds an interest in the leases identified nor have we attempted to identify leases where the entity is the operator on the ground maintaining no vested record title or operating rights interests. We are notifying the Minerals Management Service and all applicable Bureau of Land Management offices of the name change by a copy of this notice. If additional documentation for changes of operator are required by our Field Offices, you will be contacted by them.

The following lease on your list is closed on the records of this office: U-029277.

Due to the name change, the name of the principal on the bond is required to be changed from CNG Producing Company to Dominion Exploration & Production, Inc. on Bond No. 524 7050 (BLM Bond No. WY1898). You may accomplish this name change either by consent of the surety on the original bond or by a rider to the original bond. Otherwise, a replacement bond with the new name should be furnished to the Wyoming State Office.

**/s/ Robert Lopez**

Robert Lopez  
Chief, Branch of  
Minerals Adjudication

Enclosure  
Exhibit of Leases

**RECEIVED**

JUN 05 2000

DIVISION OF  
OIL, GAS AND MINERAL

cc: Wyoming State Office  
New Mexico State Office  
Moab Field Office  
Vernal Field Office  
MMS-Reference Data Branch, MS 3130, Box 5860, Denver, CO 80217  
State of Utah, DOGM, Attn: Jim Thompson (Ste. 1210), Box 145801, SLC, UT 84114-5801  
Irene Anderson (UT-932)  
Teresa Thompson (UT-931)  
LaVerne Steah (UT-942)

Dominion Exploration & Production, Inc.  
1450 Poydras Street, New Orleans, LA 70112-6000  
Phone: 504-593-7000



June 16, 2000

Mr. Wayne Bankart  
U.S. Dept. of the Interior  
Bureau of Land Management  
Vernal District Office  
170 South 500 East  
Vernal, UT 84078

RE: Application for Permit to Drill  
RBU #1-1D  
RBU #3-15D  
Federal #16-26A

Dear Wayne:

Enclosed please find an original and two copies of the above referenced Applications for Permits to Drill for the above referenced wells.

CNG Producing Company is requesting that all well information be held strictly confidential.

Should you have any questions please feel free to contact either myself at (504) 593-7260 or our project engineer, David Linger at (281) 873-1561.

Sincerely,

Susan H. Sachitana  
Regulatory Reports Administrator

Enclosure

cc: Utah Board of Oil, Gas & Mining  
David Linger  
Nelda Decker  
Mitch Hall

**RECEIVED**

JUN 19 2000

DIVISION OF  
OIL, GAS AND MINING

UNITED STATES  
DEPARTMENT OF THE INTERIOR  
BUREAU OF LAND MANAGEMENT

SUBMIT IN TRIPLICATES\*  
(Other instructions on  
reverse side)

FORM APPROVED  
OMB NO. 1004-0136  
Expires: February 28, 1995

APPLICATION FOR PERMIT TO DRILL OR DEEPEN

1a. TYPE OF WORK  
DRILL  DEEPEN

b. TYPE OF WELL  
OIL WELL  GAS WELL  OTHER  SINGLE ZONE  MULTIPLE ZONE

2. NAME OF OPERATOR  
DOMINION EXPLORATION & PRODUCTION, INC.

3. ADDRESS AND TELEPHONE NO.  
1450 POYDRAS STREET, NEW ORLEANS, LA 70112-6000

4. LOCATION OF WELL (Report location clearly and in accordance with any State requirements\*.)  
At surface 783' FNL & 489' FWL of Sec. 1-T10S-R18E  
At proposed prod. zone

14. DISTANCE IN MILES AND DIRECTION FROM NEAREST TOWN OR POST OFFICE\*  
10 MILES SW OF OURAY

15. DISTANCE FROM PROPOSED\* LOCATION TO NEAREST PROPERTY OR LEASE LINE, FT.  
(Also to nearest drlg. line, if any) 489'

16. NO. OF ACRES IN LEASE  
919.96

17. NO. OF ACRES ASSIGNED TO THIS WELL  
80 ACRES

18. DISTANCE FROM PROPOSED LOCATION\* TO NEAREST WELL, DRILLING, COMPLETED, OR APPLIED FOR, ON THIS LEASE, FT 2,500'

19. PROPOSED DEPTH  
9,600'

20. ROTARY OR CABLE TOOLS  
ROTARY

21. ELEVATIONS (Show whether DF, RT, GR, etc.)  
4,938'

22. APPROX. DATE WORK WILL START  
JULY 15, 2000

5. LEASE DESIGNATION AND SERIAL NO.  
U-013820

6. IF INDIAN, ALLOTTEE OR TRIBE NAME

7. UNIT AGREEMENT NAME

8. FARM OR LEASE NAME WELL NO.  
RIVERBEND UNIT #1-1D

9. API WELL NO.

10. FIELD AND POOL, OR WILDCAT  
NATURAL BUTTES 630

11. SEC. T., R., M., OR BLK. AND SURVEY OR AREA  
1-T10S-R18E

12. COUNTY OR PARISH  
UINTAH

13. STATE  
UTAH

**CONFIDENTIAL**

4425739 N  
599566 E

23. PROPOSED CASING AND CEMENTING PROGRAM

SIZE OF HOLE	GRADE, SIZE OF CASING	WEIGHT PER FOOT	SETTING DEPTH	QUANTITY OF CEMENT
17 1/2"	13 3/8"	54.5#	84'	
12 1/4"	8 5/8"	24#	3,800'	
7 7/8"	5 1/2"	17#	9,600'	

1. Drill a 17 1/2" hole to 84'. Run 13 3/8" 54.5 #/ft K-55 casing and cement to surface.
2. Drill a 12 1/4" hole with an air rig to 3,800', run 8 5/8", K-55 casing and cement to surface.
3. Nipple up and pressure test BOP stack prior to drilling out below surface pipe.
4. Operate pipe rams daily and blind rams as possible.
5. Drill a 7 7/8" hole to 9,600' with a KCL water mud system. Coring is possible. DST's will be run as needed to evaluate unexpected shows.
6. Run logs, set 5 1/2" 17# N-80 casing as dictated by drilling shows, tests, and logs. Casing program may be modified to provide added burst strength if needed for frac program.
7. Primary zones of interests are the Wasatch, Chapita Wells, Uteland Buttes and Mesa Verde.
8. All zones indicating potential for economically recoverable reserves will be tested in a normal, prudent manner.
9. In the event circulation is lost, air or air assisted mud will be utilized.

**RECEIVED**

JUN 19 2000

DIVISION OF  
OIL, GAS AND MINING

FORMATION TOPS	DEPTHS
Wasatch Tongue	4,579'
Green River Tongue	4,983'
Wasatch	5,053'
Chapita Wells	5,759'
Uteland Buttes	6,959'
Mesaverde	8,146'

IN ABOVE SPACE DESCRIBE PROPOSED PROGRAM: If proposal is to deepen, give data on present productive zone and proposed new productive zone. If proposal is to drill or deepen directionally, give pertinent data on subsurface locations and measured and true vertical depths. Give blowout preventer program, if any.

24. SIGNED David L. Linger TITLE Onshore Drilling Manager DATE June 15, 2000

(This space for Federal or State office use)

PERMIT NO. 43-047-33599 OVAL DATE \_\_\_\_\_  
Application approval does not warrant or certify that the applicant holds legal or beneficial title to those rights in the subject lease which would entitle the applicant to conduct operations thereon.

CONDITIONS OF APPROVAL, IF ANY:

**Federal Approval of this  
Action is Necessary**


APPROVED BY Bradley G. Hill TITLE RECLAMATION SPECIALIST III DATE 7/3/00

\*See Instructions on reverse side.  
Title 18 U.S.C. Section 1001, makes it a crime for any person knowingly and willfully to make to any department or agency of the United States any false, fictitious or fraudulent statements or representations as to any matter within its jurisdiction.

# T10S, R18E, S.L.B.&M.


## DOMINION EXPLR. & PROD., INC.

Well location, RBU #1-1D, located as shown in Lot 1 of Section 1, T10S, R18E, S.L.B.&M. Uintah County Utah.

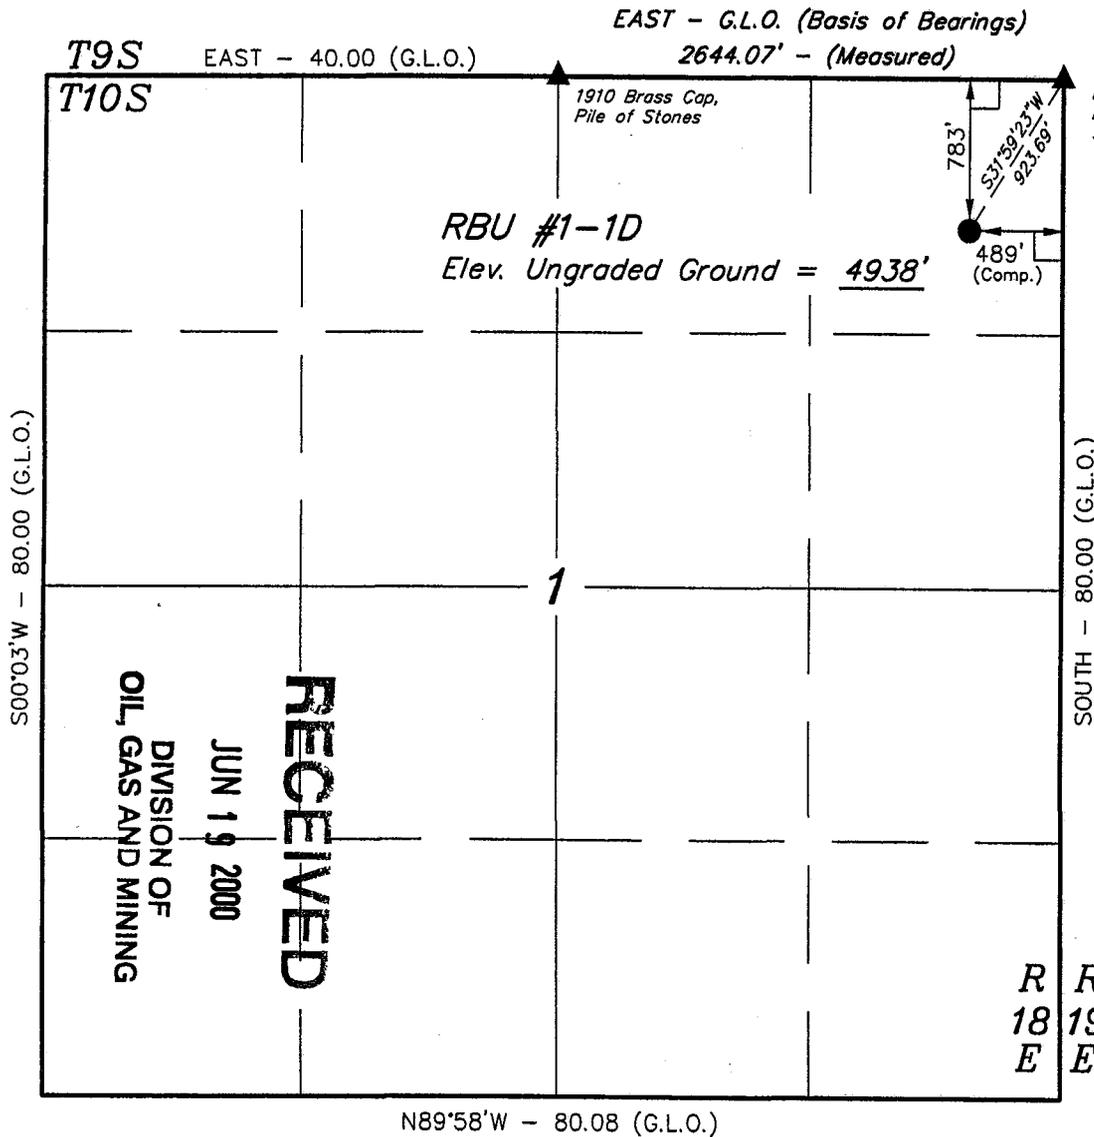

### BASIS OF ELEVATION

FLUK TRIANGULATION STATION LOCATED IN THE SE 1/4 OF SECTION 32, T9S, R18E, S.L.B.&M. TAKEN FROM THE CROW KNOLL QUADRANGLE, UTAH, 7.5 MINUTE QUAD. (TOPOGRAPHIC MAP) PUBLISHED BY THE UNITED STATES DEPARTMENT OF THE INTERIOR, GEOLOGICAL SURVEY. SAID ELEVATION IS MARKED AS BEING 5244 FEET.

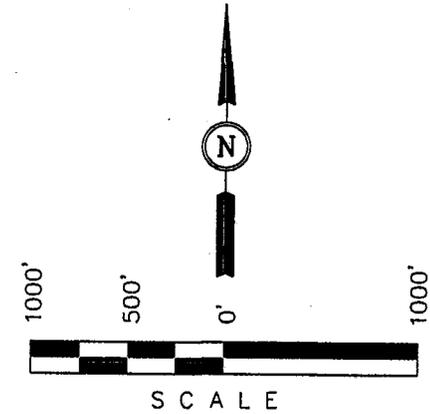

### CERTIFICATE

THIS IS TO CERTIFY THAT THE ABOVE PLAT WAS PREPARED FROM FIELD NOTES OF ACTUAL SURVEYS MADE BY ME, OR UNDER MY SUPERVISION AND THAT THE SAME ARE TRUE AND CORRECT TO THE BEST OF MY KNOWLEDGE AND BELIEF.

*John L. Ray*  
 REGISTERED LAND SURVEYOR  
 REGISTRATION NO. 1613  
 STATE OF UTAH

Revised By: C.G. 6-13-00

**UINTAH ENGINEERING & LAND SURVEYING**  
 85 SOUTH 200 EAST - VERNAL, UTAH 84078  
 (435) 789-1017

SCALE 1" = 1000'	DATE SURVEYED: 06-01-00	DATE DRAWN: 06-07-00
PARTY B.B. D.B. D.R.B.	REFERENCES G.L.O. PLAT	
WEATHER WARM	FILE DOMINION EXPLR. & PROD., INC.	

### LEGEND:

- └─┘ = 90° SYMBOL
- = PROPOSED WELL HEAD.
- ▲ = SECTION CORNERS LOCATED.

LATITUDE = 39°58'41"  
 LONGITUDE = 109°50'00"

## SELF-CERTIFICATION STATEMENT

Self-certification statement. Under the Federal regulation in effect as of June 15, 1988 designation of operator forms are no longer required when the operator is not the 100% record title holder. An operator is now required to submit a self-certification statement to the appropriate Bureau office stating that said operator has the right to operate upon the leasehold premises. Said notification may be in the following format:

"Please be advised that Dominion Exploration & Production, Inc. is considered to be the operator of Well No. 1-1D NE 1/4 of NE 1/4 Section 1, Township 10S, Range 18E; Lease U-013820; Uintah County, Utah; and is responsible under the terms and conditions of the lease for the operations conducted upon the leased lands. Bond coverage is provided by Travelers Casualty and Surety Company of America, Bond #76S 63050 330.

---


David L. Linger  
Onshore Drilling Manager

**RECEIVED**


JUN 19 2000

DIVISION OF  
OIL, GAS AND MINING

BOP STACK

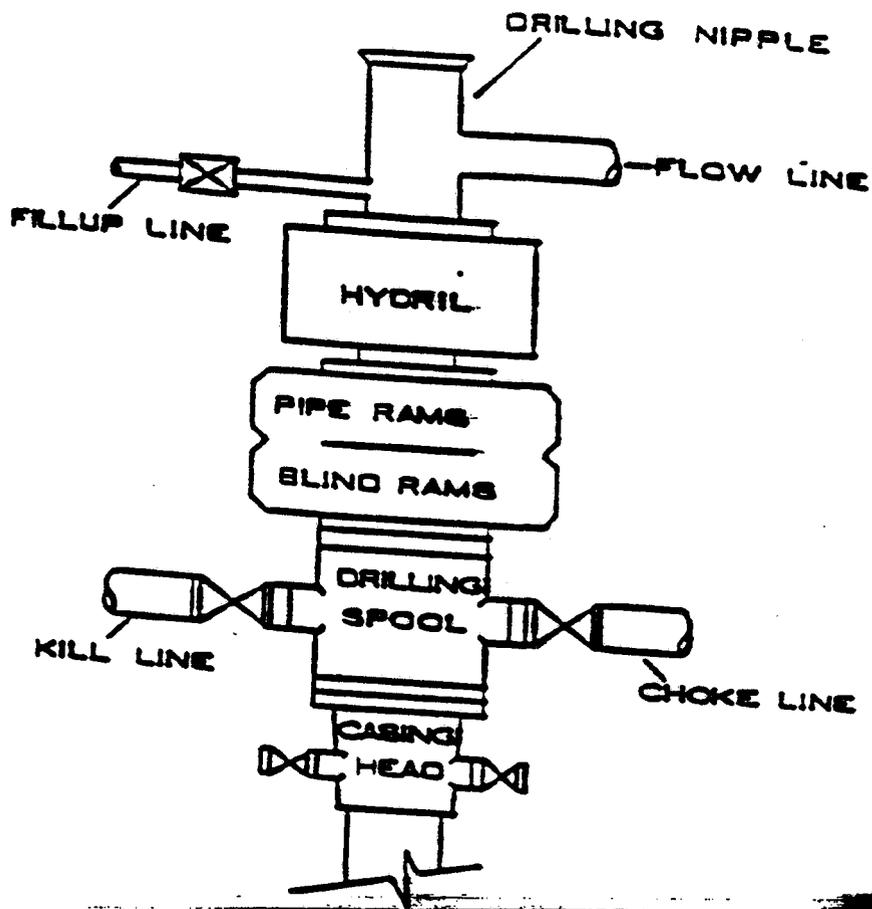

CHOKER MANIFOLD

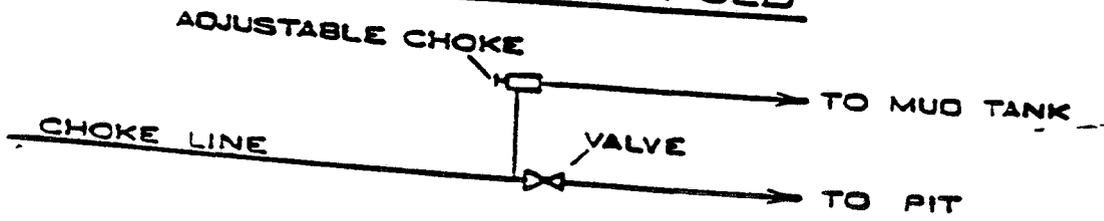

**RECEIVED**

JUN 19 2000

DIVISION OF  
OIL, GAS AND MINING

**DRILLING PLAN**  
**APPROVAL OF OPERATIONS**

June 15, 2000

**Attachment for Permit to Drill**

**Name of Operator:** DOMINION EXPLORATION & PRODUCTION, INC.  
**Address:** 1450 POYDRAS STREET  
NEW ORLEANS, LA 70112-6000

**WELL LOCATION:** Well No. 1-1D

Uintah, Utah

1. **GEOLOGIC SURFACE FORMATION**

Uintah

2. **ESTIMATE IMPORTANT GEOLOGIC MARKERS**

<b>Formation</b>	<b>Depth</b>
Wasatch Tongue	4,579'
Green River Tongue	4,983'
Wasatch	5,053'
Chapita Wells	5,759'
Uteland Buttes	6,959'
Mesaverde	8,146'

3. **ESTIMATED DEPTHS OF ANTICIPATED WATER, OIL, GAS OR MINERALS**

<b>Formation</b>	<b>Depth</b>	<b>Remarks</b>
Wasatch Tongue	4,579'	Oil Zone
Green River Tongue	4,983'	Oil Zone
Wasatch	5,053'	Gas Zone
Chapita Wells	5,759'	Gas Zone
Uteland Buttes	6,959'	Gas Zone
Mesaverde	8,146'	Gas Zone

4. **PROPOSED CASING PROGRAM**

All casing used to drill this well will be new casing.  
13 3/8", 54.5 #/ft K-55 - 0' - 84' - Cemented to Surface  
8-5/8", 24#/ft, K-55, STL (Thread type) 0'-3,800' - Cemented to Surface  
5 1/2", 17#/ft, N-80, LTC (Thread type) 0'- 9,600' - Cemented to Surface

5. **OPERATOR'S MINIMUM SPECIFICATIONS FOR PRESSURE CONTROL**

BOP stack has a 3000 PSI working pressure. BOP will be pressure tested to 3,000 PSI before drilling casing cement plug. Pipe rams will be operated daily and blind rams as possible.

**RECEIVED**

JUN 19 2000

DIVISION OF  
OIL, GAS AND MINING

6. The well is to be drilled with a KCL mud system maintaining a weight of approximately 9 - 9.7#/gal.
7. An automatic ignitor will not be installed on the blooie line.
8. A 90° bend on the blooie line, located approximately 50' from the wellhead on the pit side past the mud tank will be installed. Total length of the blooie line will remain 100' from the wellhead.

9. **AUXILIARY EQUIPMENT TO BE USED**

1. Kelly Cock.
2. Full opening valve on floor with DRILL PIPE connection for use when Kelly is not in string.

10. **TESTING, LOGGING, AND CORING PROGRAMS TO BE FOLLOWED**

Possible DST in Wasatch Tongue. The logging program will include Dual Lateral/GR log TD to Surface, Density/Neutron - TD - 3,500' possible dipmeter and rotary cores over selected intervals.

11. **ANTICIPATED ABNORMAL PRESSURES OR TEMPERATURES EXPECTED**

No normal pressures are anticipated nor is the area known for abnormal temperatures. The formations to be penetrated do not contain H<sub>2</sub>S gas. The anticipated bottom hole pressure is 2,610 PSI.

12. **WATER SUPPLY**

- A. Water to be used for drilling will be hauled Section 34-T3S-R2W. User's Claim - Code #43, Serial #1721.
- B. No pipelines are anticipated. Hauling will be on the road(s) shown in Attachment No. 3.
- C. No water well is anticipated to be drilled at this time.

13. **CEMENT SYSTEMS**

**CONDUCTOR**

Ready-mix cement to surface.

**SURFACE**

Tail Slurry: +/-250 sks Class "G" cement, 2% CaCl<sub>2</sub>, and .25#/sk flake. Mixed at 15.8 ppg. Yield 1.16 ft<sup>3</sup>/sk, water 4.96 gal/sk.

Lead Slurry: +/-600 sk 28:72 Poz and 10% gel + 6 lb/sk KOL seal + 3 lb/sk CSE + .5% SM + .25 lb Flake mixed at 11.0 lb/gel yield - 3.37 ft<sup>3</sup>/sk, excess 100%.

**PRODUCTION**

Lead Slurry: +/-350 sk 28:72 Poz and 10% gel + 6 lb/sk KOL seal + 3 lb/sk CSE + .5% SM + .25 lb Flake mixed at 11.0 lb/gel yield - 3.37 ft<sup>3</sup>/sk.

Tail Slurry: +/-770 sk Class G, 10% gypsum, 3% Salt, .2% retarder mixed at 14.8 ppg, yield 1.47 ft<sup>3</sup>/sk water - 6.93 gal/sk

**RECEIVED**

**JUN 19 2000**

**DIVISION OF  
OIL, GAS AND MINING**

14. **ANTICIPATED STARTING DATE AND DURATION OF THE OPERATIONS**

Starting Date: June 15, 2000  
Duration: 20 Days

**SURFACE CASING CEMENT PROGRAM**

Set 8 5/8" casing in 12 1/4" open hole cement to surface. Volume calculated using 75% excess.

**SPACER:**

Pump 20 bbls lightly gelled water followed by 5 bbls fresh H<sub>2</sub>O ahead of cement to water wet the well bore after air drilling. Displace with fresh water.

**CEMENT SYSTEM**

± 500 SKS Lead Cement 28:72 Poz (28% Poz: 72% Class C) + 10% gel + 6 lb/sk KOL seal + 3 lb/sk CSE + .5% SM + .25 lb/sk Cello Flake

Weight	11.0 lb/gal
Yield	3.37 ft <sup>3</sup> /sk
Water	20.48 gal/sk

Thickening Time at 118° 5+ hours

Compressive Strength at 80° 24 hrs 375 PSI

± 250 SKS Class G "Tail-In" Cement, 2% CaCl<sub>2</sub>, .25#/sk Celloflake.

Weight	15.80 lb/gal
Yield	1.17 ft <sup>3</sup> /sk
Water	4.99 gal/sk

Thickening Time at 118° 1:42 minutes

Compressive Strength at 80°  
8 hrs 750 PSI  
16 hrs 1800 PSI  
24 hrs 2400 PSI

± 100 - 200 sks Top-out cement, 2% CaCl<sub>2</sub>, .25#/sk Celloflake

Run 1" tubing in annulus to ± 200' and cement to surface.

**CASING HARDWARE:**

1 Cement Guide Shoe  
1 Insert Float  
3 Centralizers  
1 Stop Ring  
1 Thread Lock  
1 Top Wood Plug

**RECEIVED**

JUN 19 2000

DIVISION OF  
OIL, GAS AND MINING

### LONGSTRING CEMENT

Set 5 1/2" casing in a 7 7/8" open hole.  
Lease cement slurry to fill from 750' above top pay zone to surface.  
Tail cement slurry to fill from TD to 750' above the pay zone.  
Both volumes are calculated using 25% excess.

### SPACER:

(KCL Mud System) 10 bbl water

Displace with 3% KCL water using .2% L-55 Clay Stabilizer in the first 50 bbls of displacement.

### CEMENT SYSTEMS

#### Lead Slurry

± 350 sks Hi-Lift, 3% Salt, 10#/sk silsonite, .25#/sk Celloflake.

Weight	11.00 lb/gal
Yield	3.42 ft <sup>3</sup> /sk
Water	21.07 gal/sk

Thickening Time at 180°	4 hrs +
Compressive Strengths in 24 hrs	375 PSI
Fluid Loss	240 cc/30 minutes

#### Tail Slurry

± 700 sks Class G, 10% gypsum, 3% Salt, .2% retarder

Weight	14.8 lb/gal
Yield	1.47 ft <sup>3</sup> /sk
Water	6.93 gal/sk

Thickening Time at 165° BHCT	
Compressive Strength in 12 hrs	845 PSI
24 hrs	1470 PSI

**RECEIVED**

JUN 19 2000

DIVISION OF  
OIL, GAS AND MINING

Revised November 1990

Date NOS Received: \_\_\_\_\_

CONDITIONS OF APPROVAL  
FOR THE SURFACE USE PROGRAM OF THE  
APPLICATION FOR PERMIT TO DRILL

Company/Operator: Dominion Exploration & Production, Inc.

Well Name & Number: Riverbend Unit #1-1D

Lease Number: U-013820

Location: NE NE Sec. 1 T. 10S R. 18E

Surface Ownership: Bureau of Land Management

**NOTIFICATION REQUIREMENTS**

- Location Construction - forty-eight (48) hours prior to construction of location and access roads.
- Location Completion - prior to moving on the drilling rig.
- Spud Notice - at least twenty-four (24) hours prior to spudding the well.
- Casing String and Cementing - twenty-four (24) hours prior to running casing and cementing all casing strings.
- BOP and Related - twenty-four (24) hours prior to initiating pressure Equipment Tests tests.
- First Production Notice - within five (5) business days after new well begins or production resumes after well has been off production for more than ninety (90) days.

For more specific details on notification requirements, please check the Conditions of Approval for Notice to Drill and Surface Use Program.

**RECEIVED**

**JUN 19 2000**

**DIVISION OF  
OIL, GAS AND MINING**

B. THIRTEEN POINT SURFACE USE PROGRAM:

Multipoint Requirement to Accompany APD

1. Existing Roads - describe the following and provide a legible map, labeled and showing:
  - a. Proposed wellsite as staked and access route to location, including distances from point where access route exists establish roads. (Actual staking should include tow directional reference stakes.) The proposed well site is located approximately 44 miles southwest of Vernal, Utah.
  - b. Route and distance from nearest town or locatable reference point, such as a highway or county road, to where well access route leaves main road. - From Roosevelt proceed West on Highway 40 to Myton. Turn south on Myton Road for 12.7 miles. Go east 5.4 miles and turn south. Go 7.7 miles to access road.
  - c. Access road(s) to location color-coded or labeled. (See Topographic Map A & B for details.)
  - d. Plans for improvement and/or maintenance of existing roads. (Appropriate rights-of-way for off lease roads should be attached.)
  
2. Planned Access Roads--describe the following and provide a map of suitable scale indicating all necessary access roads (permanent and temporary) to be constructed or reconstructed, showing:
  - a. Length - 2.6 miles
  - b. Width - 30 foot right-of-way with 18 foot running surface maximum.
  - c. Maximum grades - 8%
  - d. Turnouts - None
  - e. Drainage design - Bore ditch
  - f. Location and size of culverts and/or bridges, and brief description of any major cuts and fills - None
  - g. Surfacing material (source) - Native
  - h. Necessary gates, cattleguards, or fence cuts and/or modification to existing facilities - \_\_\_\_\_

(New or reconstructed roads are to be centerline-flagged at time of location staking.)

All travel will be confined to existing access road rights-of-way.

Access roads and surface disturbing activities will conform to standards outlined in the Bureau of Land Management and Forest Service publication: Surface Operating Standards for Oil and Gas Exploration and Development, (1989).

The road shall be constructed/upgraded to meet the standards of the anticipated traffic flow and all-weather road requirements. Construction/upgrading shall include ditching, draining, graveling, crowning, and capping the roadbed as necessary to provide a well constructed safe road. Prior to upgrading, the road shall be

**RECEIVED**

**JUN 19 2000**

**DIVISION OF  
OIL, GAS AND MINING**

cleared of any snow cover and allowed to dry completely. Traveling off the 30 foot right-of-way will not be allowed. Road drainage crossings shall be of the typical dry creek drainage crossing type. Crossings shall be designed so they will not cause siltation or accumulation of debris in the drainage crossing nor shall the drainages be blocked by the roadbed. Erosion of drainage ditches by runoff water shall be prevented by diverting water off at frequent intervals by means of cutouts. Upgrading shall not be allowed during muddy conditions. Should mud holes develop, they shall be filled in and detours around them avoided.

\_ Right-of-Way Application needed.

---

\_\_\_ The operator/lessee or his/her successor shall be responsible for all maintenance on cattleguards or gates associated with this oil and/or gas operation.

3. Location of Existing Wells - describe the following and provide a map or plat of all wells within a 1 mile radius of the proposed well location showing and identifying existing:

- a. Water wells - None
- b. Abandoned wells - None
- c. Temporarily abandoned wells - None
- d. Disposal wells - None
- e. Drilling wells - None
- f. Producing wells - Federal 7-31B, Federal 5-31B, RBU 11-31B, State 9-36A, State 13-36A, Federal 5-6E
- g. Shut-in wells - None
- h. Injection wells - None

4. Location of Existing and/or Proposed Facilities

a. On well pad: Show the following existing area facilities and dimensions to be utilized if the well is successfully completed for production (detail painting plans and color if applicable):

- (1) Tank batteries
- (2) Production facilities
- (3) Oil gathering lines
- (4) Gas gathering lines
- (5) Injection lines
- (6) Disposal lines
- (7) Surface pits - After the well is hydraulically fraced, the well will be flowed back into the surface pits. After first production, a 300 bbl tank will be installed to contain produced waste water. Plans are to run a 2" line from the separator to the 300 bbl tank.

(Indicate if any of the above lines are buried.)

**RECEIVED**

JUN 19 2000

DIVISION OF  
OIL, GAS AND MINING

- b. Off well pad: Same as above. Off lease flowlines may require rights-of-way or special use permits, check with the District Office Realty Specialist. (Include a diagram of the proposed attendant lines, i.e., flowlines, powerlines, etc., if off well pad location.)
- (1) Proposed location and attendant lines shall be flagged off of well pad prior to archaeological clearance.
  - (2) Dimensions of facilities
  - (3) Construction methods and materials
  - (4) Protective measures and devices to protect livestock and wildlife

Note: Operator has option of submitting information under 4A and B, after well is completed for production, by applying for approval of subsequent operations.

If storage facilities/tank batteries are constructed on this lease, the facility/battery or the well pad shall be surrounded by a containment dike of sufficient capacity to contain, at a minimum, the entire content of the largest tank within the facility/battery, unless more stringent protective requirements are deemed necessary by the authorized officer.

Tank batteries will be placed on the south west corner at stake #2

All permanent (on site for six months or longer) structures constructed or installed (including pumping units) will be painted a flat, non-reflective, earthtone color to match one of the standard environmental colors, as determined by the Rocky Mountain Five State Interagency Committee. All facilities will be painted within 6 months of installation. Facilities required to comply with O.S.H.A. (Occupational Safety and Health Act) will be excluded.

The required paint color is Desert Brown

If at any time the facilities located on public land and authorized by the terms of the lease are no longer included in the lease (due to a contraction in the unit or other lease or unit boundary change), BLM will process a change in authorization to the appropriate statute. The authorization will be subject to appropriate rental or other financial obligation as determined by the authorized officer.

5. Location and Type of Water Supply

- a. Show location and type of water supply, either by 1/4, 1/4 section on a map or by written description Per no. 43-1721 Sec. 34-T3S-R2W
- b. State method of transporting water, and show any roads or pipelines needed.
- c. If water well is to be drilled on lease, so state. \_\_\_\_\_\*The operator will be responsible for acquiring the necessary permit to obtain water to be used for drilling activities.

6. Source of Construction Materials

- a. Show information either on map or by written description - Surface and subsoil materials in the immediate area will be utilized to build the location

**RECEIVED**

**JUN 19 2000**

**DIVISION OF  
OIL, GAS AND MINING**

b. Identify if from Federal or Indian (tribal or allotted) land. The use of materials under BLM jurisdiction will conform with 43 CFR 3610.2.3. Construction material will not be located on lease.

c. Describe where materials such as sand, gravel, stone, and soil material are to be obtained and used. No construction materials will be removed from Federal land.

\*If fill materials are needed to construct roads or well sites, proper permits must be obtained from the Surface Management Agency, unless materials are obtained from a private source.

\*A mineral materials application (is/is not) required.

7. Methods of Handling Waste Disposal

a. Describe methods and location of proposed safe containment and disposal of each type of waste material, including:

- (1) Cuttings - bury in pit
- (2) Sewage - haul to sewer lagoon
- (3) Garbage (trash) and other waste material - haul to disposal
- (4) Salts - not used
- (5) Chemicals - non-toxic only; evaporate in pit

After first production, produced waste water will be confined to an unlined or lined pit or storage tank for a period not to exceed ninety (90) days. During the 90 day period, in accordance with Onshore Order No. 7, an application for approval of a permanent disposal method and location, along with the required water analysis, will be submitted for the AO's approval. Failure to file an application within the time allowed will be considered an incident of noncompliance.

b. Provide a plan for eventual disposal of drilling fluids and any produced oil or water recovered during testing operations. evaporate in pit

After initial clean up period, a 300 bbls tank will be installed to contain produced waste water. This water will be transported from the 300 bbl tank to Dominion Exploration & Production, Inc. disposal well located at RBU 16-19F for disposal.

\*Burning will not be allowed. All trash must be contained in a trash cage and hauled away to an approved disposal site at the completion of the drilling activities.

c. No chemicals subject to reporting under SARA Title III (hazardous materials) in an amount greater than 10,000 pounds will be used, produced, stored, transported, or disposed of annually in association with the drilling, testing, or completing of wells with the NBU. Furthermore, extremely hazardous substances, as defined in 40 CFR 355, in threshold planning quantities, will not be used, produced, stored, transported, or disposed of in association with the drilling, testing, or completing of wells within the NBU. Specific APDs shall address any modifications from this policy.

On BLM administered lands:

The reserve pit shall be constructed so as not to leak, break, or allow discharge.

**RECEIVED**

JUN 19 2000

DIVISION OF  
OIL, GAS AND MINING

The reserve pit shall be lined with a 12 mil pit liner only under the following conditions:

1. If we have to blast the pit, or
2. If the non-blasted pit will not hold fluid.

If these conditions do not exist, we will not line the pit.

If a plastic nylon reinforced liner is used, it will be a minimum of 12 mil in thickness.

After first production, produced waste water will be confined to a lined pit or storage tank for a period not to exceed ninety (90) days. During the 90 day period, in accordance with NTL-2B, an application for approval of a permanent disposal method and location, along with required water analysis, shall be submitted for the AO's approval. Failure to file an application within the time allowed will be considered an incident of noncompliance.

8. Ancillary Facilities

Camp facilities or airstrips will not be allowed unless otherwise approved.

9. Well Site Layout--provide a plat (not less than 1" = 50') showing:

- a. Cross-sections of proposed drill pad with approximate cuts and fills and the relation to topography.
- b. Location of mud tanks, reserve, and flare pits, pipe racks, living facilities, and soil material stockpiles, etc. (Approval as used in this section means field approval of location.)
- c. Rig orientation, parking areas, and access roads, etc.

The reserve pit will be located on the: north side between stakes #4 & #5

The flare pit will be located downwind of the prevailing wind direction on the stake #5 a minimum of 100 feet from the well head and 30 feet from the reserve pit fence.

The stockpiled topsoil (first four inches) will be stored on the: between stakes #5 & #6 and #8 & #2

Access to the well pad will be from the: East off stake #7

\_\_\_ Diversion ditch(es) shall be constructed on the \_\_\_\_\_ side of the location (above / below) the cut slope, draining to the \_\_\_\_\_.

\_\_\_ Soil compacted earthen berm(s) shall be placed on the \_\_\_\_\_ side(s) of the location between the \_\_\_\_\_.

\_\_\_ The drainage(s) shall be diverted around the \_\_\_\_\_ side(s) of the well pad location.

\_\_\_ The reserve pit and/or pad location shall be constructed long and narrow for topographic reasons \_\_\_\_\_.

\_\_\_ The \_\_\_\_\_ corner of the well pad will be rounded off \_\_\_\_\_.

**RECEIVED**

**JUN 19 2000**

**DIVISION OF  
OIL, GAS AND MINING**

## Fencing Requirements

All pits will be fenced according to the following minimum standards:

- a. 39-inch net wire shall be used with at least one stand of barbed wire on top of the net wire (barbed wire is not necessary if pipe or some type of reinforcement rod is attached to the top of the entire fence).
- b. The net wire shall be no more than 2-inches above the ground. The barbed wire shall be 3-inches above the net wire. Total height of the fence shall be at least 42-inches.
- c. Corner posts shall be cemented and/or braced in such a manner to keep the fence tight at all times.
- d. Standard steel, wood, or pipe posts shall be used between the corner braces. Maximum distance between any two posts shall be no greater than 16 feet.
- e. All wire shall be stretched, by using a stretching device, before it is attached to the corner posts.

The reserve pit fencing will be on three sides during drilling operations and on the fourth side when the rig moves off the location. Pits will be fenced and maintained until clean-up.

Each existing fence to be crossed by the access road shall be braced and tied off before cutting so as to prevent slacking of the wire. The opening shall be closed temporarily as necessary during construction to prevent the escape of livestock, and upon completion of construction the fence shall be repaired to BLM or SMA specifications. A cattleguard with an adjacent 16 foot gate shall be installed in any fence where a road is to be regularly traveled. If the well is a producer, the cattleguard (shall/shall not) be permanently mounted on concrete bases. Prior to a new road, crossing any fence located on federal land, or any fence between federal land and private land, the operator will contact the BLM, who will in turn contact the grazing permittee or owner of said fence and offer him/her the opportunity to be present when the fence is cut in order to satisfy himself/herself that the fence is adequately braced and tied off.

### 10. Plans for Restoration of Surface

#### a. Producing Location

Immediately upon well completion, the location and surrounding area will be cleared of all unused tubing, equipment, debris, materials, trash, and junk not required for production.

Immediately upon well completion, any hydrocarbons on the pit shall be removed in accordance with 43 CFR 3162.7-1.

If a plastic nylon reinforced liner is used, it shall be torn and perforated before backfilling of the reserve pit.

The reserve pit and that portion of the location not needed for production facilities/operations will be recontoured to the approximate natural contours. The reserve pit will be reclaimed within 6 months from the date of well completion. Before any dirt work takes place, the reserve pit must be completely dry and all cans, barrels, pipe, etc., will be removed.

Contact appropriate surface management agency for required seed mixture.

**RECEIVED**

JUN 19 2000

DIVISION OF  
OIL, GAS AND MINING

b. Dry Hole/Abandoned Location

At such time as the well is plugged and abandoned, the operator shall submit a subsequent report of abandonment and BLM will attach the appropriate surface rehabilitation conditions of approval.

11. Surface Ownership:

Access Road: Bureau of Land Management Location: Bureau of Land Management

"If the access road and/or location involves private or state agency owned surface, a copy of the surface owners agreement is required prior to approval of the APD."

12. Other Additional Information

- a. The Operator is responsible for informing all persons in the area who are associated with this project that they will be subject to prosecution for knowingly disturbing historic or archaeological sites, or for collecting artifacts. If historic or archaeological materials are uncovered during construction, the operator is to immediately stop work that might further disturb such materials, and contact the authorized officer (AO). Within five working days the AO will inform the operator as to :

-whether the materials appear eligible for the National Register of Historic Places;

-the mitigation measures the operator will likely have to undertake before the site can be used (assuming in situ preservation is not necessary); and

-a time frame for the AO to complete an expedited review under 36 CFR 800.11 to confirm, through the State Historic Preservation Officer, that the findings of the AO are correct and that mitigation is appropriate.

If the operator wishes, at any time, to relocate activities to avoid the expense of mitigation and/or the delays associated with this process, the AO will assume responsibility for whatever recordation and stabilization of the exposed materials may be required. Otherwise, the operator will be responsible to mitigation costs. The AO will provide technical and procedural guidelines for the conduct of mitigation. Upon verification from the AO that required mitigation has been completed, the operator will then be allowed to resume construction.

- b. The operator will control noxious weeds along right-of-way for roads, pipelines, well sites, or other applicable facilities. A list of noxious weeds may be obtained from the BLM, or the appropriate County Extension Office. On BLM administered land it is required that a Pesticide Use Proposal shall be submitted, and given approval, prior to the application of herbicides or other pesticides or possible hazardous chemicals.
- c. Drilling rigs and/or equipment used during drilling operations on this well site will not be stacked or stored on Federal Lands after the conclusion of drilling operations or at any other time without BLM authorization. However, if BLM authorization is obtained, it is only a temporary measure to allow time to make arrangements for permanent storage on commercial facilities. (The BLM does not seek to compete with private industry. There are commercial facilities available for stacking and storing drilling rigs.)
- d. A 2" pipeline is proposed to run approximately 225' and run parallel to the access road until it ties into the main gathering system.

**RECEIVED**

**JUN 19 2000**

**DIVISION OF  
OIL, GAS AND MINING**

Additional Surface Stipulations

- \_\_\_ No construction or drilling activities shall be conducted between \_\_\_\_\_ and \_\_\_\_\_ because of \_\_\_\_\_
- \_\_\_ No surface occupancy will be allowed within 1,000 feet of any sage grouse strutting ground.
- \_\_\_ No construction or exploration activities are permitted within 1.5 mile radius of sage grouse strutting grounds from April 1 to June 30.
- \_\_\_ There shall be no surface disturbance within 600 feet of live water (includes stock tanks, springs, and guzzlers).
- \_\_\_ No cottonwood trees will be removed or damaged.
- \_\_\_ A silt catchment dam and basin will be constructed according to BLM specifications, where flagged.
- \_\_\_ \_\_\_\_\_
- \_\_\_ \_\_\_\_\_
- \_\_\_ \_\_\_\_\_

13. Lessee's or Operators Representative and Certification

Representative

Name: \_\_\_\_\_

Address: \_\_\_\_\_

Phone No: \_\_\_\_\_

All lease and/or unit operations will be conducted in such a manner that full compliance is made with all applicable laws, regulations, Onshore Oil and Gas Orders, the approved plan of operations, and any applicable Notice to Lessees. The operator is fully responsible for the actions of his subcontractors. A copy of these conditions will be furnished the field representative to insure compliance.

A complete copy of the approved APD and ROW grant, if applicable, shall be on location during construction of the location and drilling activities.

The operator or his/her contractor shall contact the BLM Office at (801) 789-1362 forty-eight (48) hours prior to construction activities.

The BLM Office shall be notified upon site completion prior to moving on the drilling rig.

**RECEIVED**  
JUN 19 2000  
DIVISION OF  
OIL, GAS AND MINING




DOMINION EXPLR. & PROD., INC.

LOCATION LAYOUT FOR

RBU #1-1D

SECTION 1, T10S, R18E, S.L.B.&M.

783' FNL 489' FEL

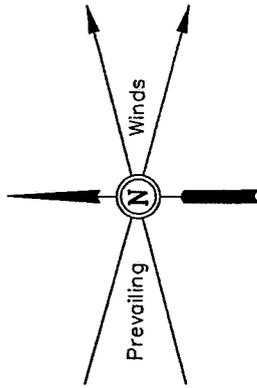

Proposed Access Road

C-0.7'  
El. 38.4'

F-3.8'  
El. 33.9'



Approx. Toe of Fill Slope

C-0.5'  
El. 38.2'


Sta. 3+25

SCALE: 1" = 50'  
DATE: 06-07-00  
Drawn By: D.R.B.  
Revised: 06-09-00 D.R.B.  
Revised: 06-13-00 C.G.



Approx. Top of Cut Slope

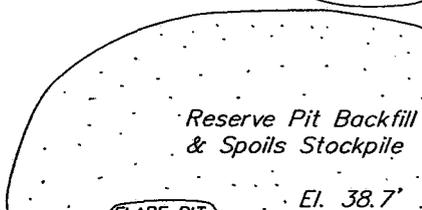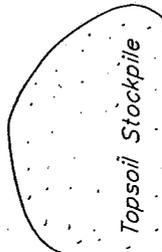

El. 43.3'  
C-13.6'  
(btm. pit)

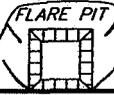

El. 38.7'  
C-1.0'

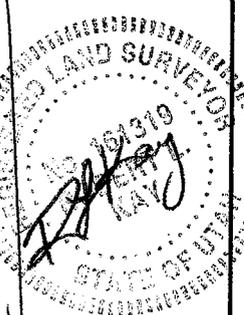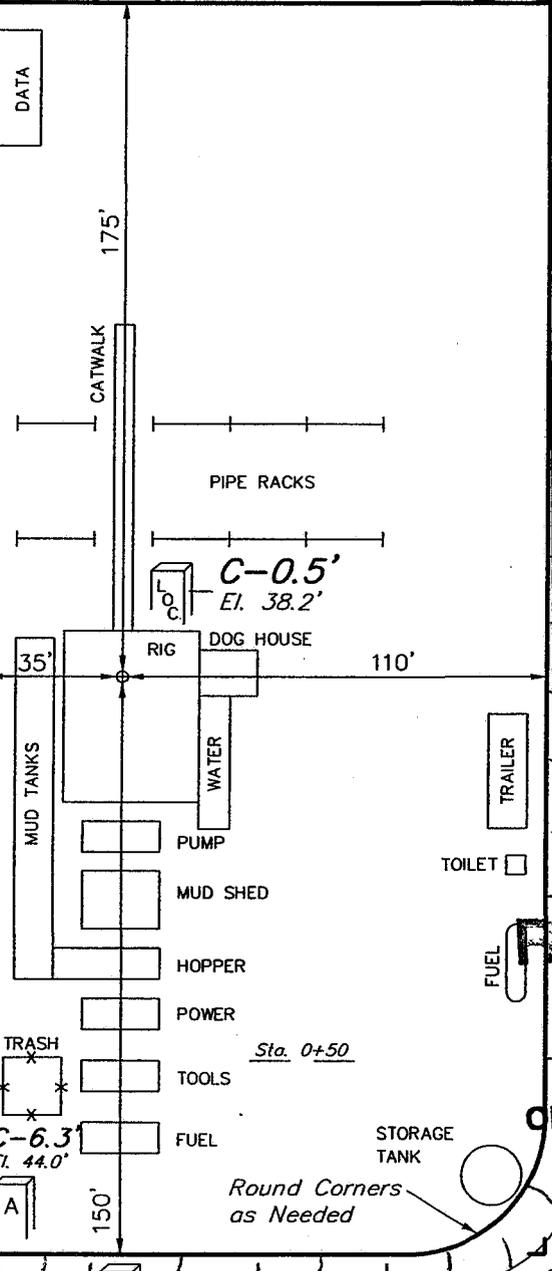

Sta. 1+50

C-1.1'  
El. 38.8'

**RECEIVED**  
JUN 19 2000  
DIVISION OF GAS AND MINING

Sta. 0+00

El. 54.0'  
C-24.3'  
(btm. pit)

C-6.4'  
El. 44.1'

C-5.2'  
El. 42.9'

C-6.8'  
El. 44.5'

Elev. Ungraded Ground at Location Stake = 4938.2'  
Elev. Graded Ground at Location Stake = 4937.7'


**DOMINION EXPLR. & PROD., INC.**

**TYPICAL CROSS SECTIONS FOR**





**RBU #1-1D**

**SECTION 1, T10S, R18E, S.L.B.&M.**

**783' FNL 489' FEL**

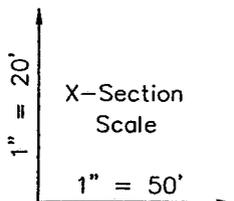

DATE: 06-07-00  
Drawn By: D.R.B.  
Revised: 06-13-00 C.G.

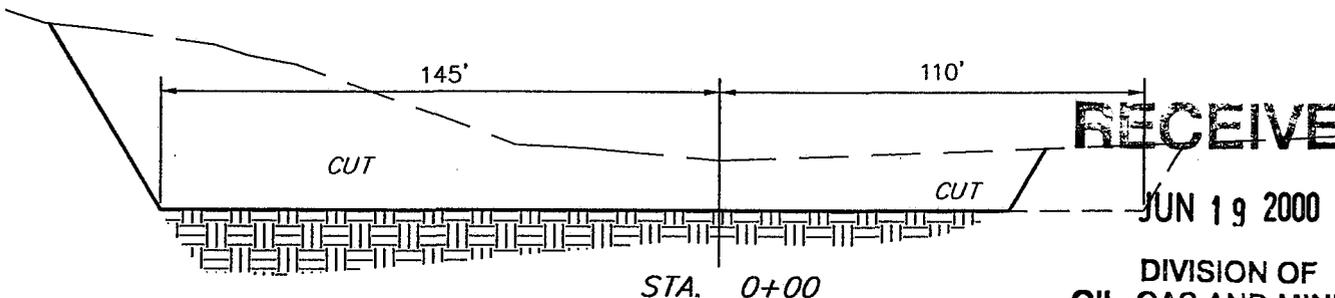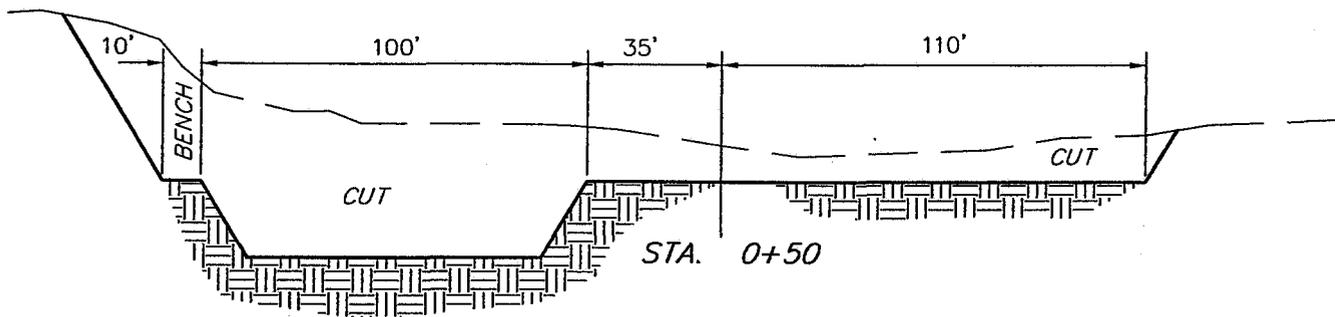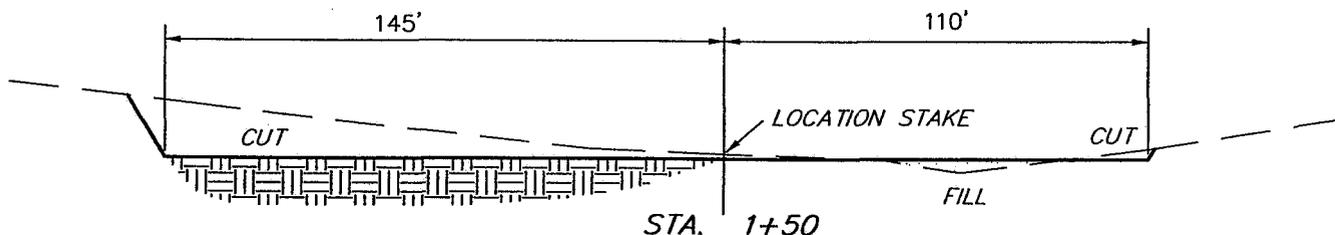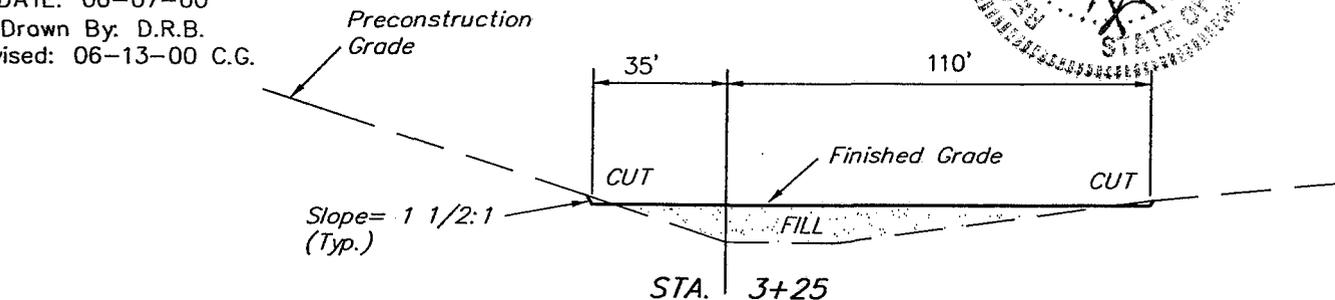

**RECEIVED**

**JUN 19 2000**


**DIVISION OF OIL, GAS AND MINING**

**APPROXIMATE YARDAGES**

<b>CUT</b>	
(6") Topsoil Stripping	= 1,200 Cu. Yds.
Remaining Location	= 10,240 Cu. Yds.
<b>TOTAL CUT</b>	<b>= 11,440 CU.YDS.</b>
<b>FILL</b>	<b>= 1,950 CU.YDS.</b>

EXCESS MATERIAL AFTER 5% COMPACTION	= 9,390 Cu. Yds.
Topsoil & Pit Backfill (1/2 Pit Vol.)	= 2,730 Cu. Yds.
EXCESS UNBALANCE (After Rehabilitation)	= 6,660 Cu. Yds.

**UINTAH ENGINEERING & LAND SURVEYING**  
85 So. 200 East \* Vernal, Utah 84078 \* (435) 789-1017

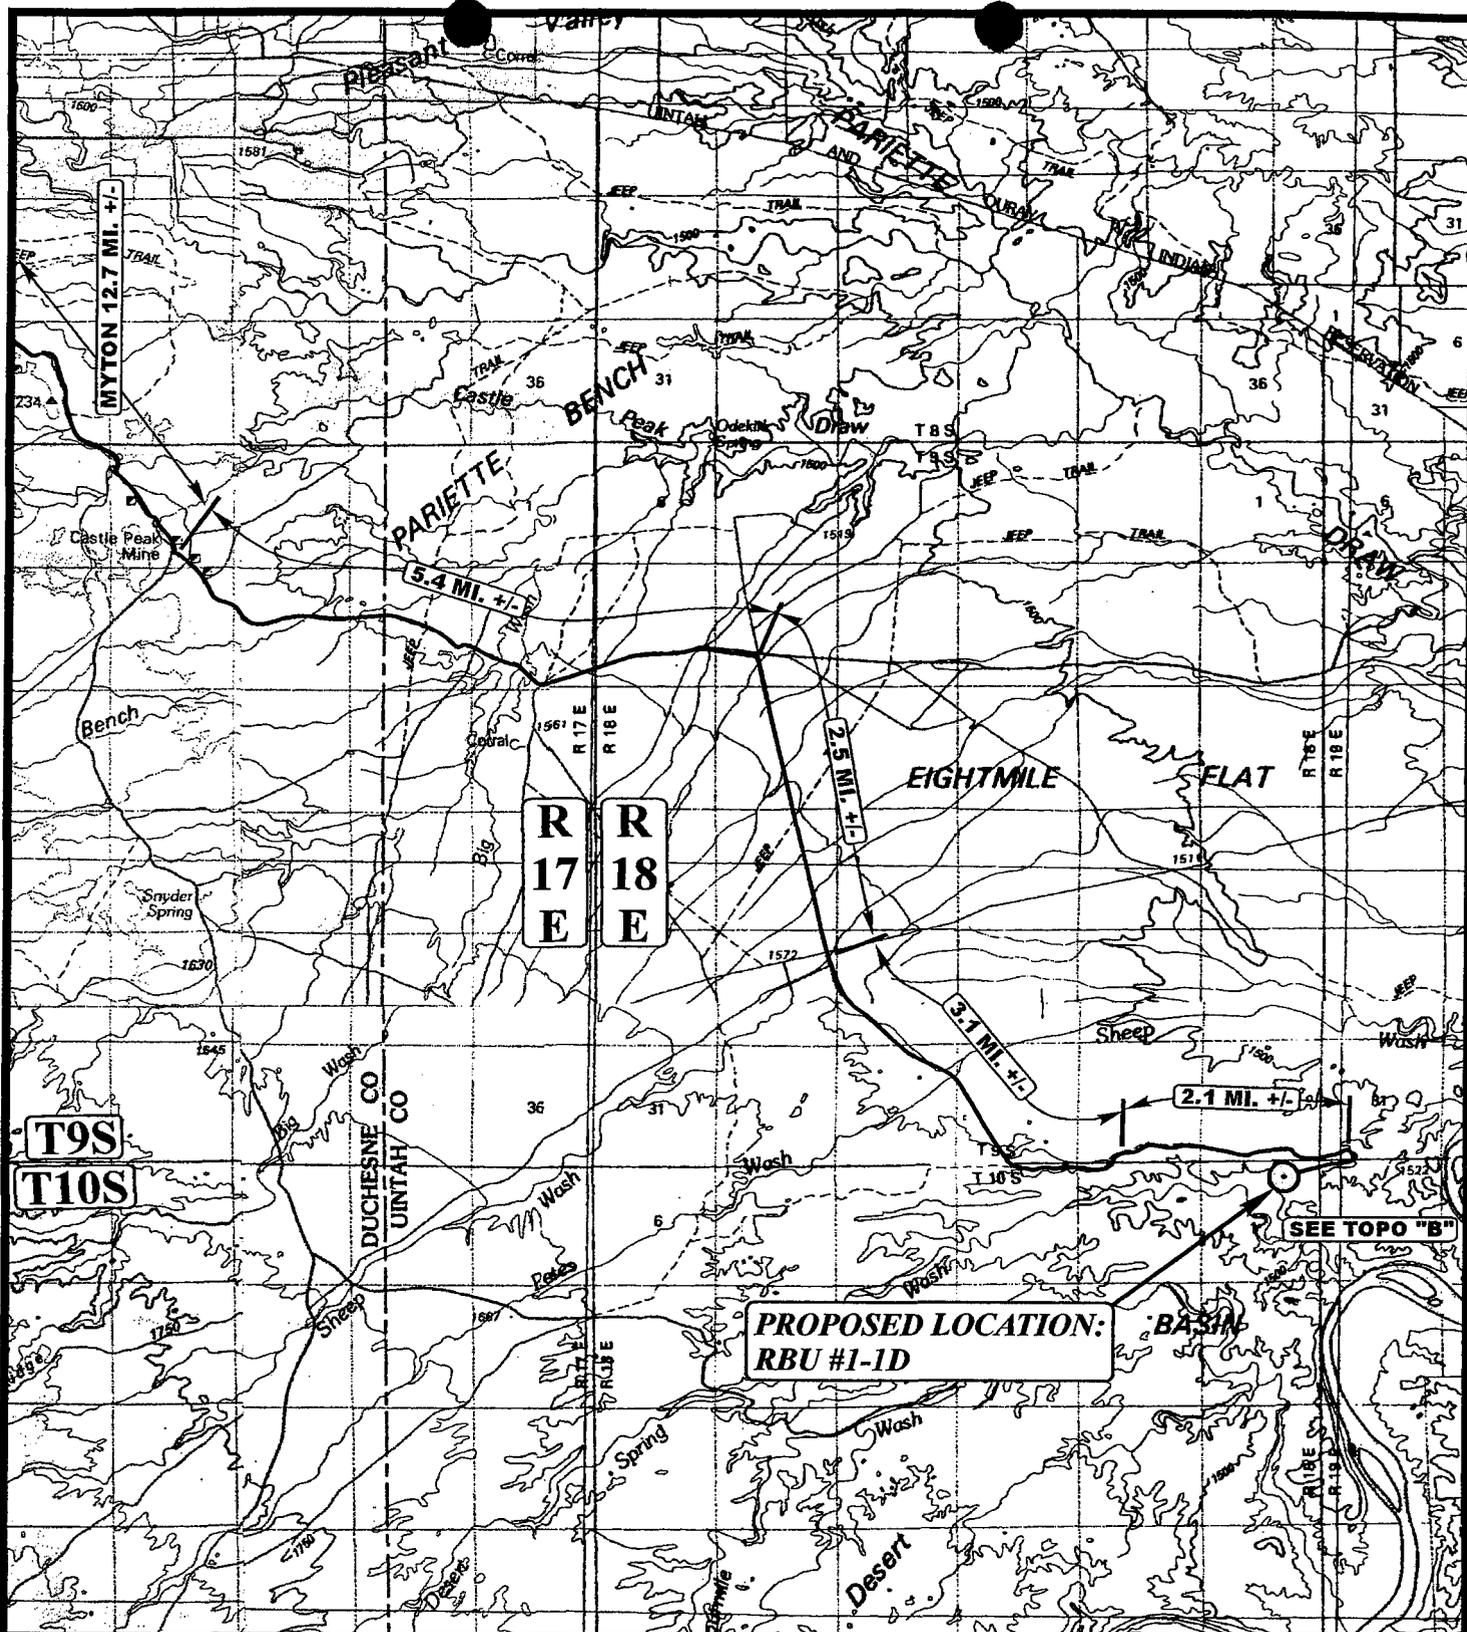

**LEGEND:**

⊙ PROPOSED LOCATION

**DOMINION EXPLR. & PROD., INC.**


**RBU #1-1D**  
**SECTION 1, T10S, R18E, S.L.B.&M.**  
**783' FNL 489' FEL**

**U E I S**  
**Uintah Engineering & Land Surveying**  
 85 South 200 East Vernal, Utah 84078  
 (435) 789-1017 \* FAX (435) 789-1813



**TOPOGRAPHIC** **6** **1** **00**  
**MAP** MONTH DAY YEAR  
 SCALE: 1:100,000 DRAWN BY: C.G. REVISED: 6-13-00



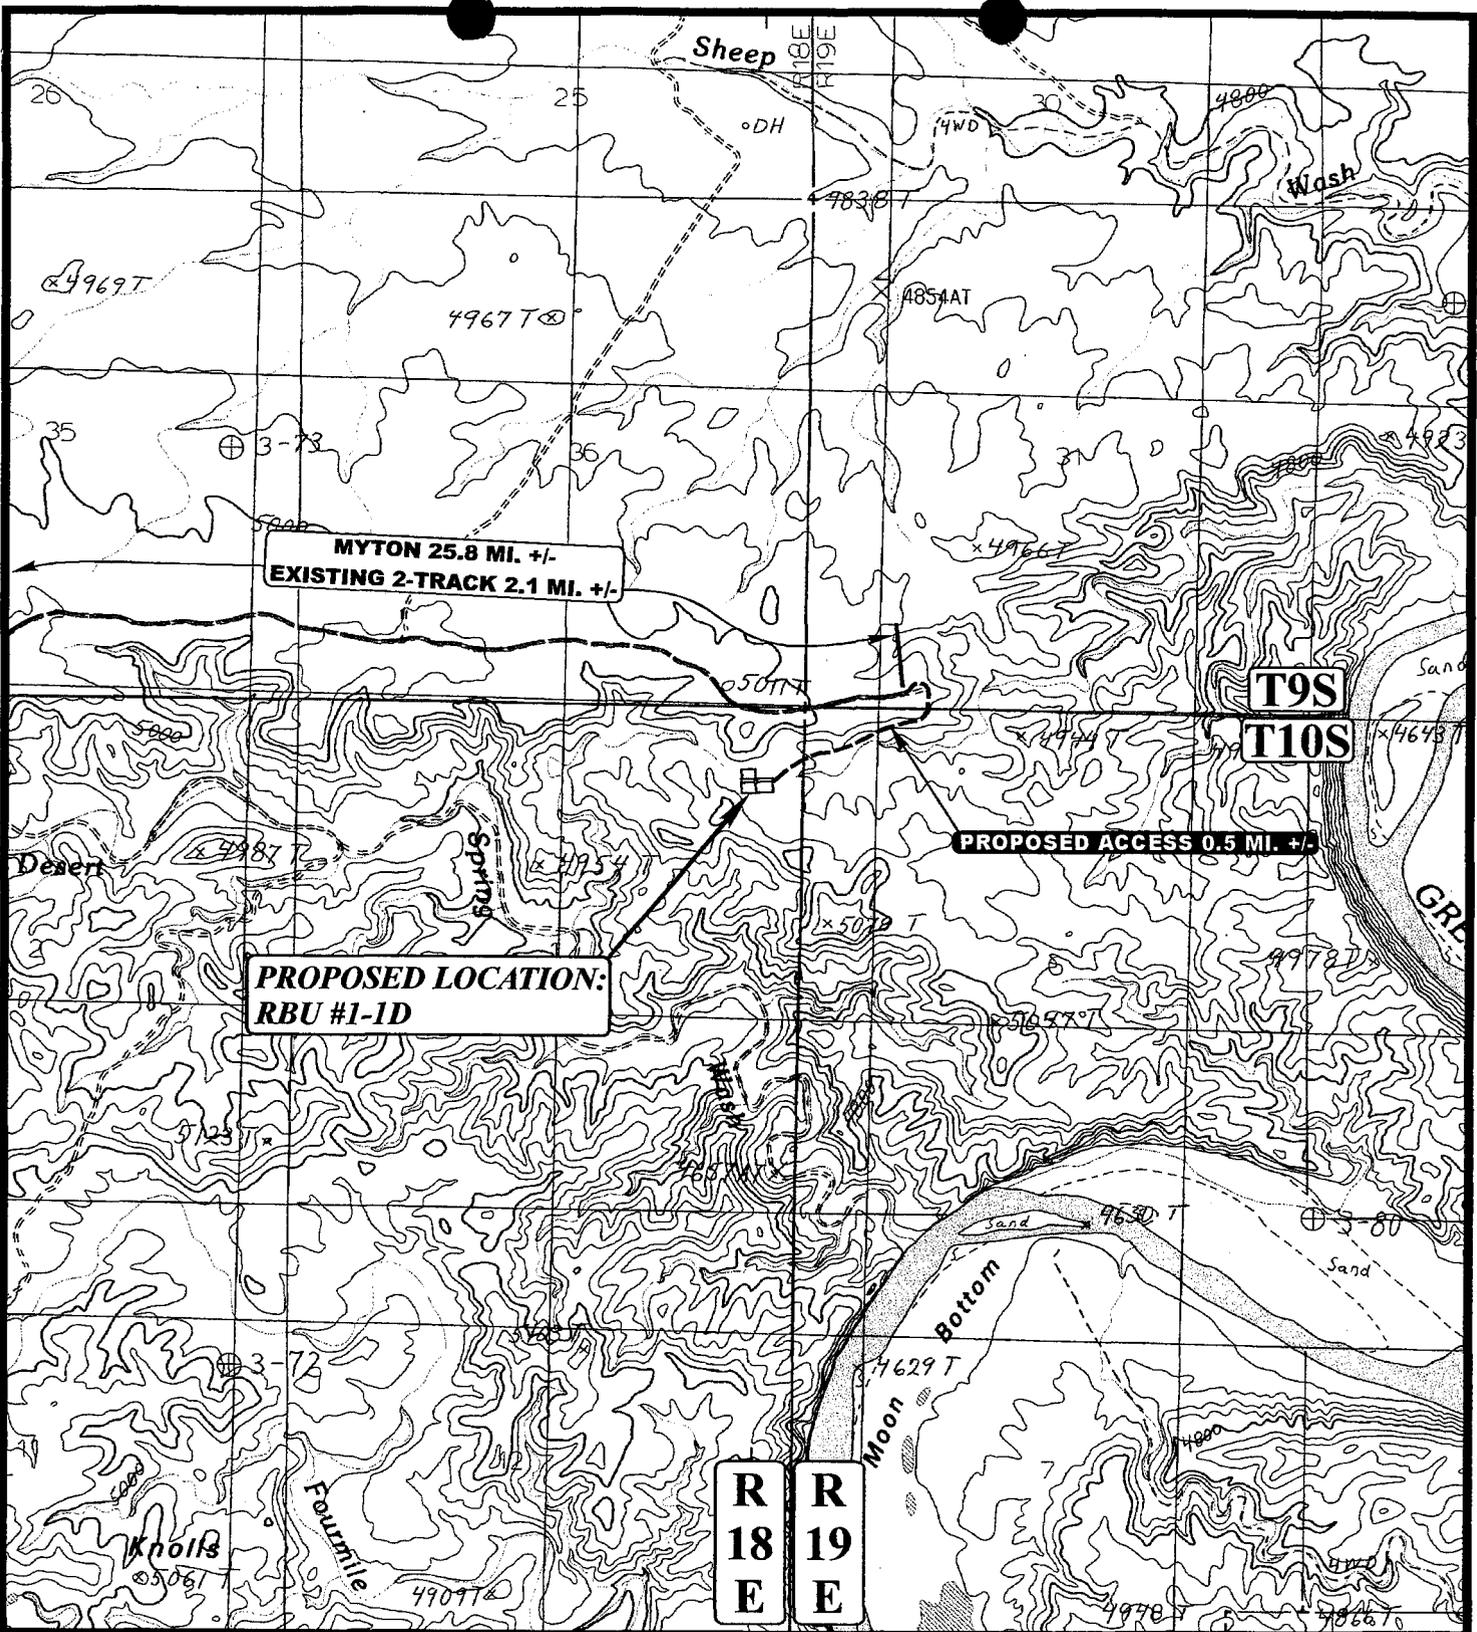

**LEGEND:**

- PROPOSED ACCESS ROAD
- EXISTING ROAD

**DOMINION EXPLR. & PROD., INC.**

**RBU #1-1D**  
**SECTION 1, T10S, R18E, S.L.B.&M.**  
**783' FNL 489' FEL**

**U****E****I****S** **Uintah Engineering & Land Surveying**  
 85 South 200 East Vernal, Utah 84078  
 (435) 789-1017 \* FAX (435) 789-1813



**TOPOGRAPHIC** **6** **5** **00**  
**MAP** **MONTH** **DAY** **YEAR**

SCALE: 1" = 2000' DRAWN BY: C.G. REVISED: 6-13-00 **B**  
**TOPO**

# DOMINION EXPLR. & PROD., INC.

RBU #1-1D

LOCATED IN UINTAH COUNTY, UTAH  
SECTION 1, T10S, R18E, S.L.B.&M.



PHOTO: VIEW OF LOCATION STAKE

CAMERA ANGLE: SOUTHERLY

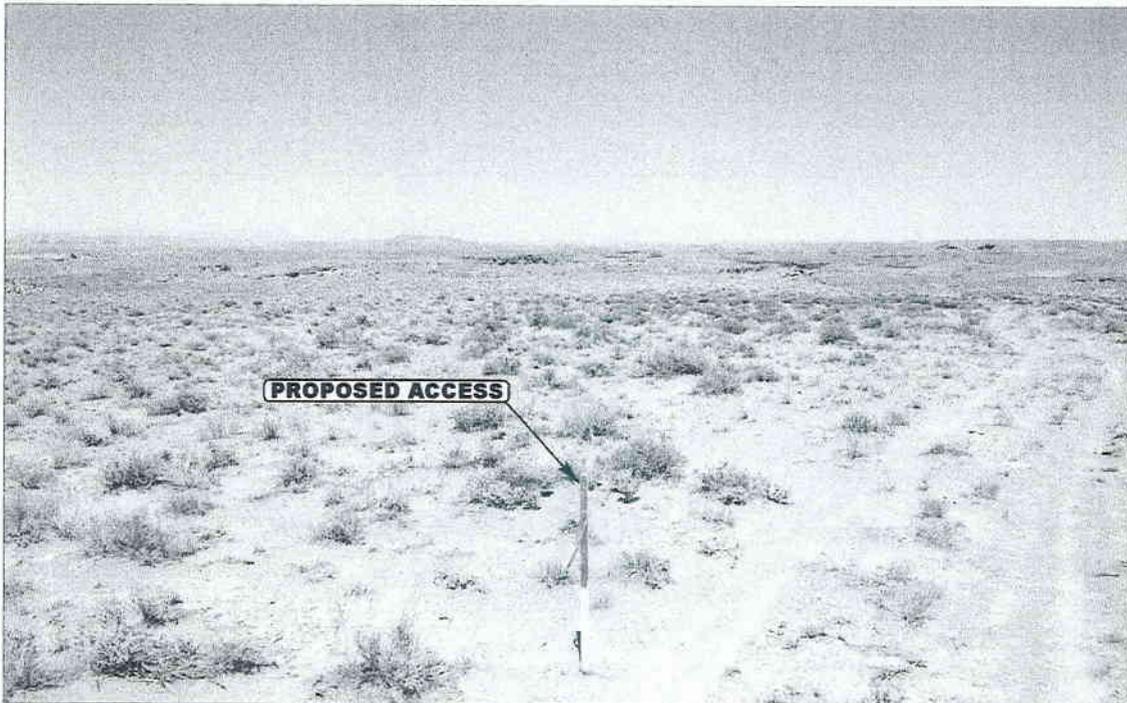


PHOTO: VIEW FROM BEGINNING OF PROPOSED ACCESS

CAMERA ANGLE: EASTERLY



- Since 1964 -

**UELS**

Uintah Engineering & Land Surveying

85 South 200 East Vernal, Utah 84078  
435-789-1017 uels@uelsinc.com

LOCATION PHOTOS

6

MONTH

5

DAY

00

YEAR

PHOTO


TAKEN BY: B.B.

DRAWN BY: C.G.

REVISED: 6-13-00



LEGEND	
□	= Oil Line
G	= Gas Line
W	= Water Line
R	= Relief Line (Pressure)
C	= Condensate Line
V	= Vent Line
D	= Drain Line
M	= Gas Meter
P	= Pump
BP	= Back Pressure Valve
SWS	= Sealed When Shipping
SUS	= Sealed Unless Shipping
T	= Heat Traced Line
H	= Heater
BL	= Buried Line
⊗	= Valve
↗	= Check Valve
SC	= Sealed Closed Valve
NC	= Normally Closed
BD	= Blowdown Line

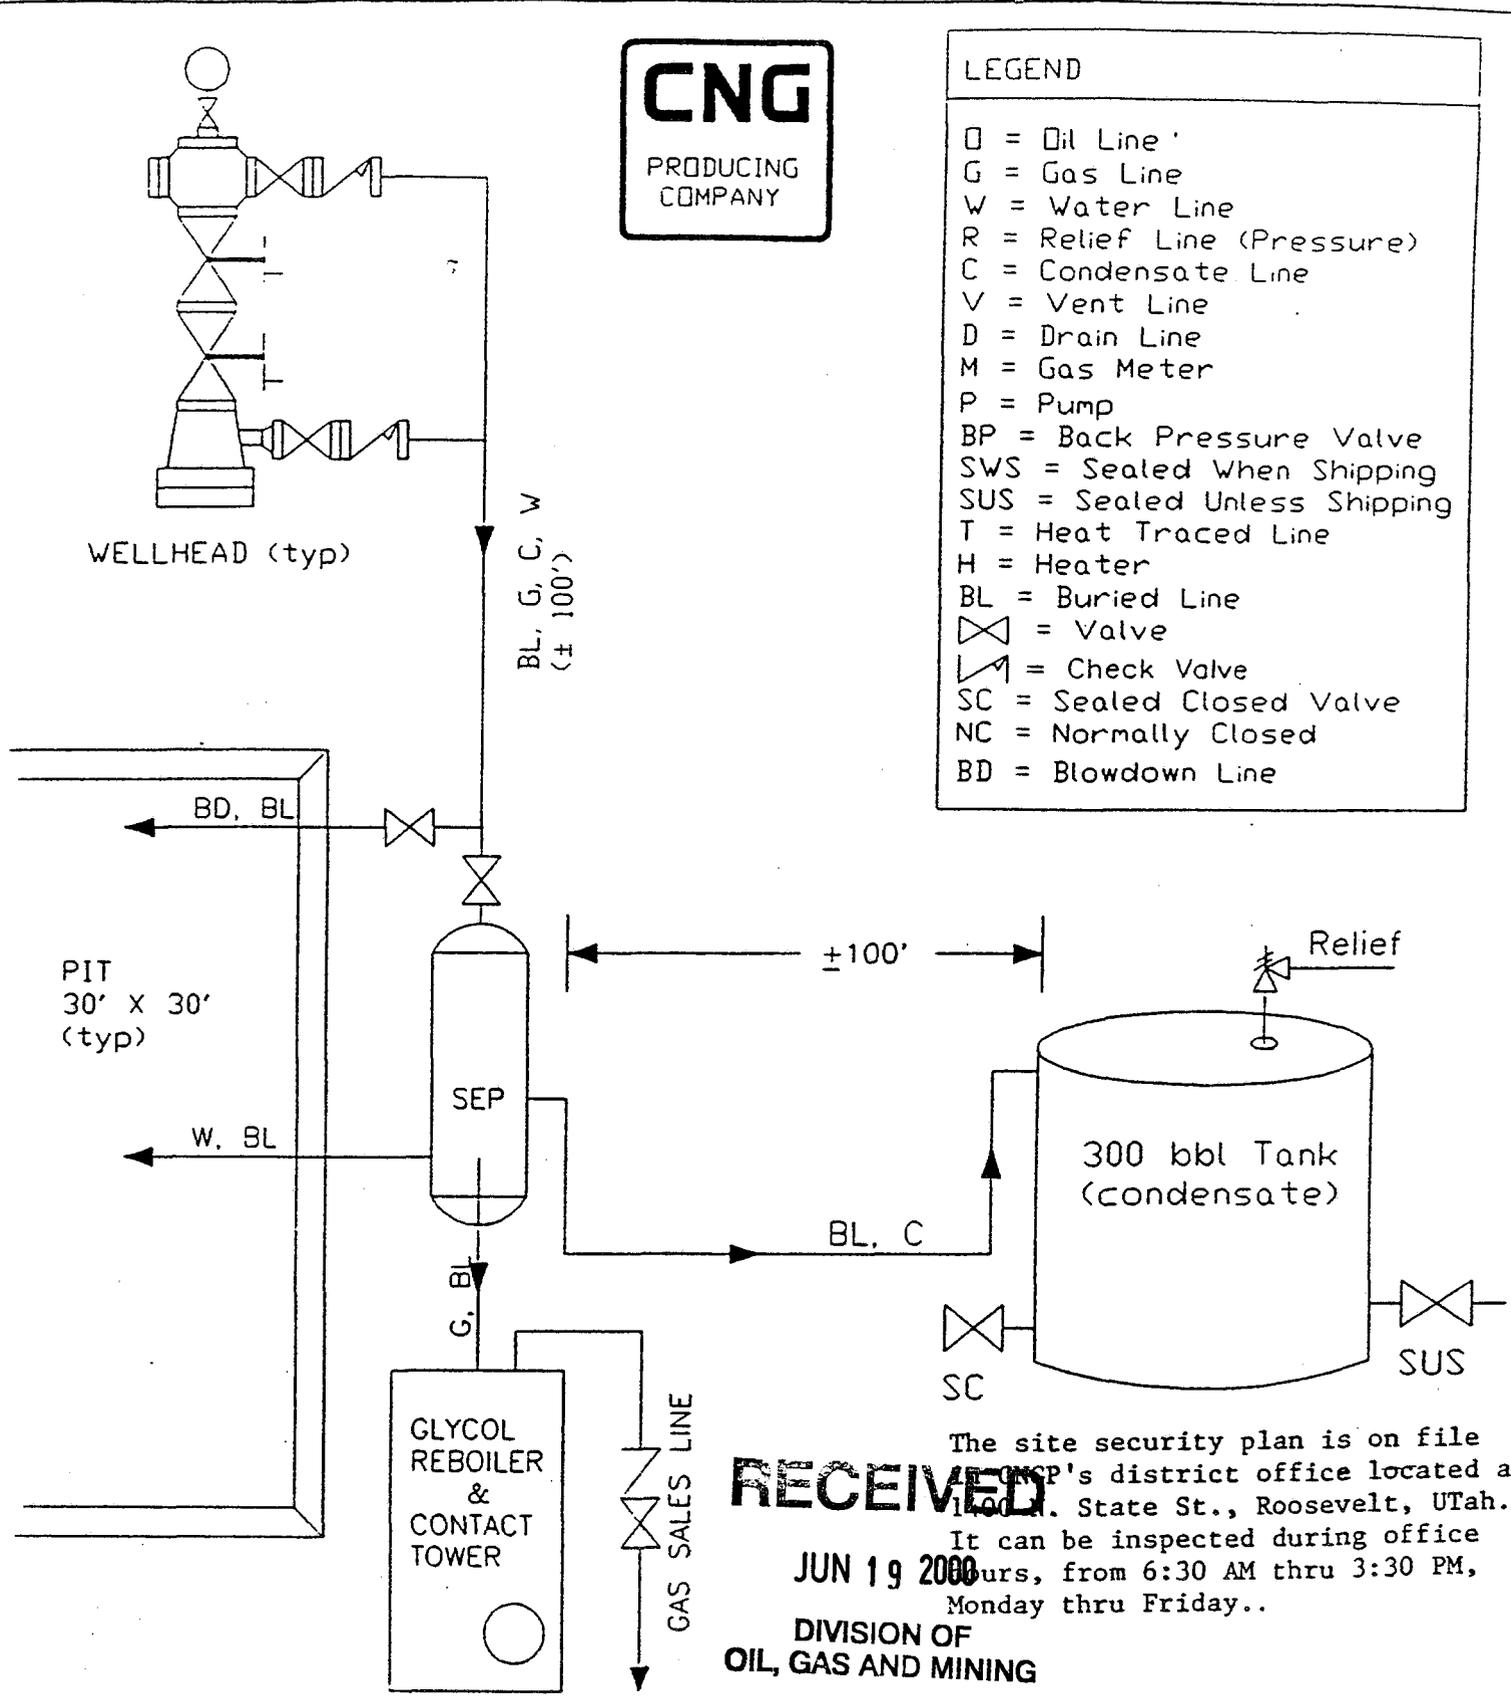

**RECEIVED**

The site security plan is on file  
 CNGP's district office located at  
 1400 N. State St., Roosevelt, Utah.  
 It can be inspected during office  
 hours, from 6:30 AM thru 3:30 PM,  
 Monday thru Friday..

**JUN 19 2000**

**DIVISION OF OIL, GAS AND MINING**

<b>CNG PRODUCING COMPANY</b>		
Well:	RIVER BEND FIELD, UINTA COUNTY	not to scale
SDR\RB\FLOW1SEP	TYPICAL FLOW DIAGRAM	date: / /

**WORKSHEET  
APPLICATION FOR PERMIT TO DRILL**

APD RECEIVED: 06/19/2000

API NO. ASSIGNED: 43-047-33599
--------------------------------

WELL NAME: RBU 1-1D  
 OPERATOR: CNG PRODUCING ( N0605 )  
 CONTACT: DAVID LINGER

PHONE NUMBER: 281-873-1561

PROPOSED LOCATION:  
 NENE 01 100S 180E  
 SURFACE: 0783 FNL 0489 FWL  
 BOTTOM: 0783 FNL 0489 FWL  
 UINTAH  
 UNDESIGNATED ( 2 )

INSPECT LOCATN BY: / /		
Tech Review	Initials	Date
Engineering		
Geology		
Surface		

LEASE TYPE: 1-Federal  
 LEASE NUMBER: U-013820  
 SURFACE OWNER: 1-Federal


PROPOSED FORMATION: MVRD

RECEIVED AND/OR REVIEWED:  
 Plat  
 Bond: Fed~~Y~~[1] Ind[] Sta[] Fee[]  
 (No. 76563050330 )  
 Potash (Y/N)  
 Oil Shale (Y/N) \*190 - 5 (B)  
 Water Permit  
 (No. 43-1721 )  
 RDCC Review (Y/N)  
 (Date: \_\_\_\_\_ )  
 N/A Fee Surf Agreement (Y/N)

LOCATION AND SITING:  
 \_\_\_\_\_ R649-2-3. Unit \_\_\_\_\_  
 R649-3-2. General  
 Siting: \_\_\_\_\_  
 \_\_\_\_\_ R649-3-3. Exception  
 \_\_\_\_\_ Drilling Unit  
 Board Cause No: \_\_\_\_\_  
 Eff Date: \_\_\_\_\_  
 Siting: \_\_\_\_\_  
 \_\_\_\_\_ R649-3-11. Directional Drill

COMMENTS: \_\_\_\_\_  
 \_\_\_\_\_  
 \_\_\_\_\_

STIPULATIONS: ① FEDERAL APPROVAL  
 \_\_\_\_\_  
 \_\_\_\_\_  
 \_\_\_\_\_

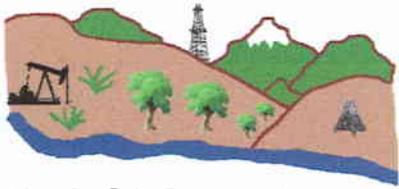


Utah Oil Gas and Mining

OPERATOR: DOMINION EXPL & PROD (N1095)

FIELD: UNDESIGNATED (002)

SEC. 1, T10S, R18E,

COUNTY: UINTAH SPACING: R649-3-2/GEN ST

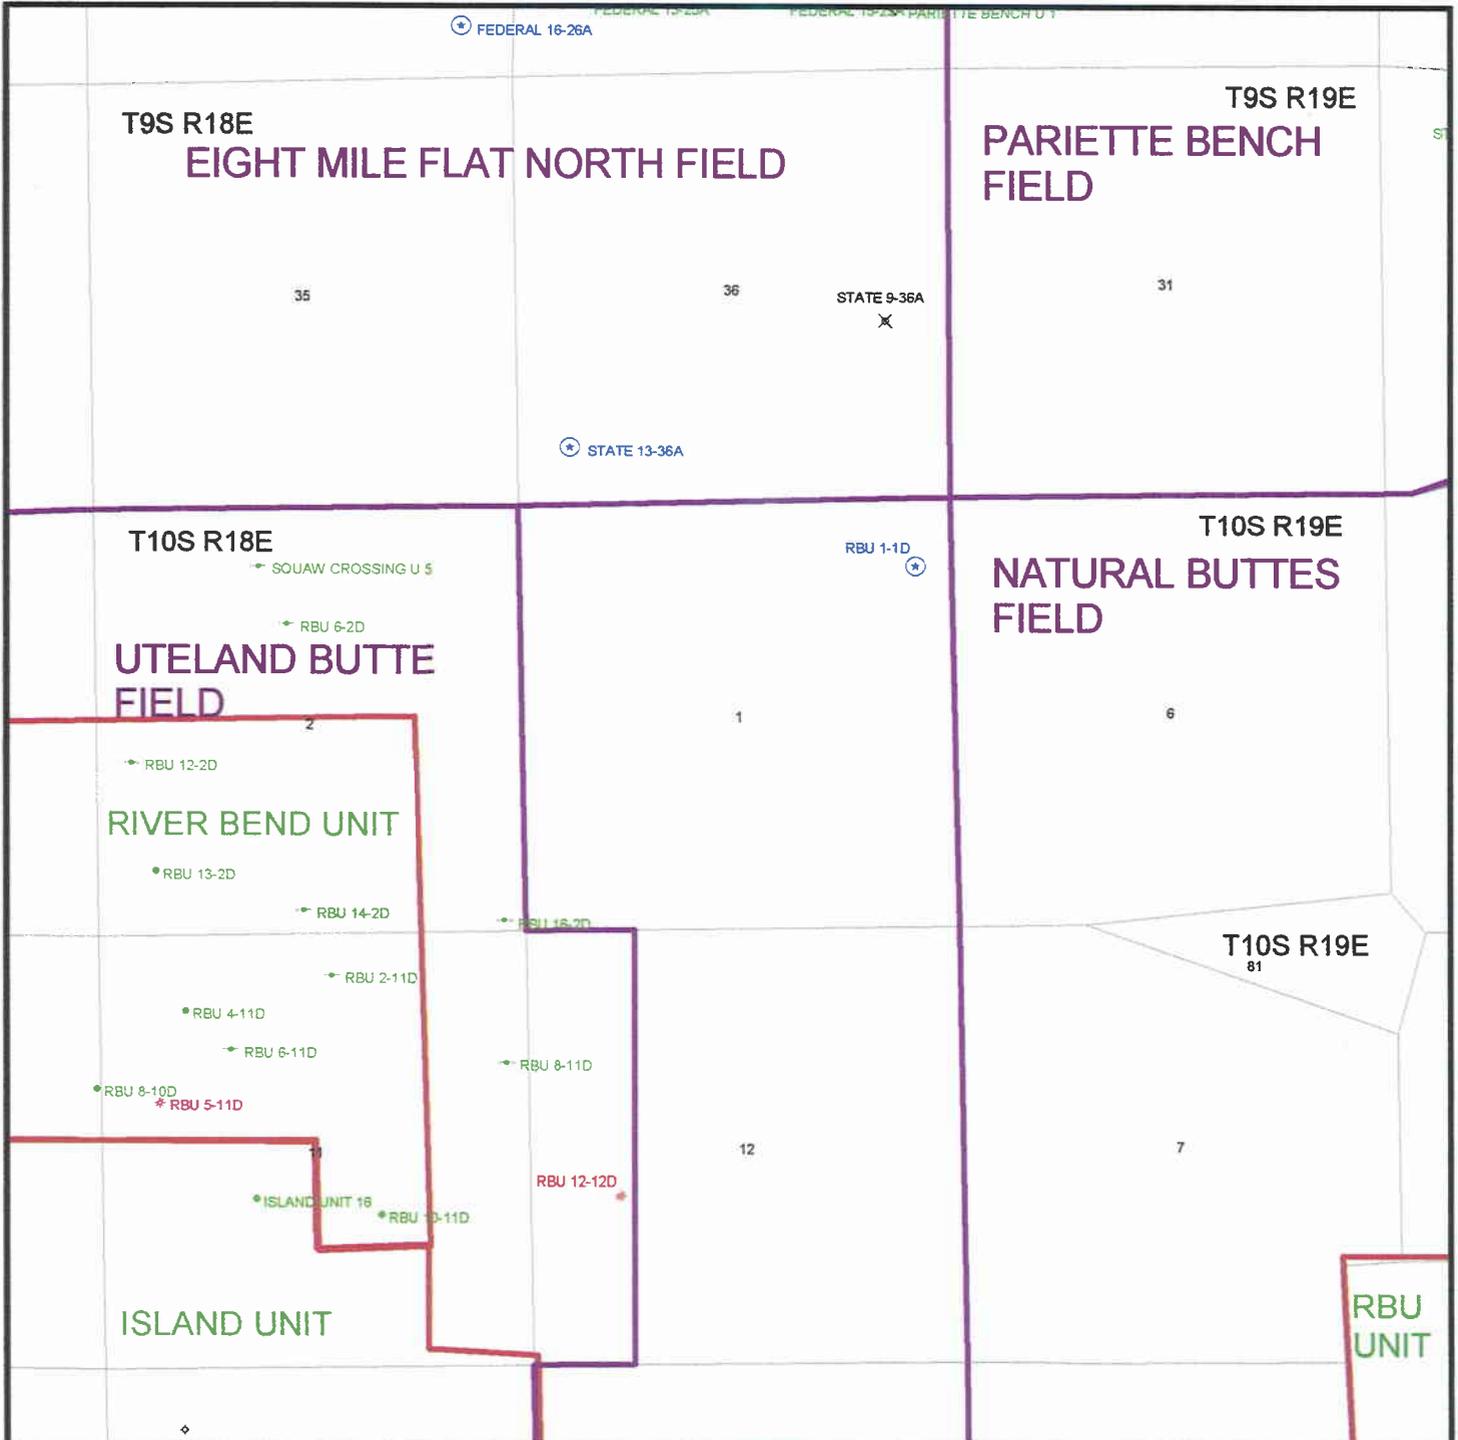

**Dominion Exploration & Production, Inc.**  
1450 Poydras Street, New Orleans, LA 70112-6000  
Phone: 504-593-7000



June 27, 2000

Mr. Jimmy Thompson  
Utah Board of Oil Gas & Mining  
1594 West North Temple  
Suite 1210  
Salt Lake City, UT 84114-5801

RE: Name Change Documentation for CNG Producing Company

Dear Mr. Thompson:

CNG Producing Company has become Dominion Exploration & Production, Inc. effective April 12, 2000. Enclosed please find a sundry regarding the name change with an attached listing of all the permits in the name of CNG Producing Company to be changed to Dominion Exploration & Production, Inc. Also enclosed please find a Form UIC 5 for the Transfer of Authority to Inject for the Federal #1-26B well.

If you have any questions or require any additional information, please contact me at (504) 593-7260.

Sincerely,

DOMINION EXPLORATION & PRODUCTION, INC.

Susan H. Sachitana  
Regulatory Reports Administrator

Enclosure

cc: Nelda Decker

**RECEIVED**

JUN 29 2000

DIVISION OF  
OIL, GAS AND MINING

STATE OF UTAH  
DIVISION OF OIL, GAS & MINING

SUNDRY NOTICES AND REPORTS ON WELLS

Do not use this form for proposals to drill new wells, deepen existing wells or to reenter plugged and abandoned wells.  
Use APPLICATION FOR PERMIT TO DRILL OR DEEPEN form for such proposals.

1. Type of Well : OIL <input type="checkbox"/> GAS <input type="checkbox"/> OTHER:	5. Lease Designation and Serial Number: VARIOUS
2. Name of Operator: DOMINION EXPLORATION & PRODUCTION, INC.	6. If Indian, Allottee or Tribe Name:
3. Address and Telephone Number: 1460 Poydras Street, New Orleans, LA 70112-6000 (504) 593-7260	7. Unit Agreement Name:
4. Location of Well Footages: QQ, Sec, T., R., M.:	8. Well Name and Number: VARIOUS
	9. API Well Number
	10. Field and Pool, or Wildcat: Natural Buttes 630
	County: UINTAH State: UTAH

11. CHECK APPROPRIATE BOXES TO INDICATE NATURE OF NOTICE, REPORT, OR OTHER DATA	
NOTICE OF INTENT (SUBMIT IN DUPLICATE)	SUBSEQUENT REPORT (Submit Original Form Only)
<input type="checkbox"/> Abandon <input type="checkbox"/> Repair Casing <input type="checkbox"/> Change of Plans <input type="checkbox"/> Convert to Injection <input type="checkbox"/> Fracture Treat or Acidize <input type="checkbox"/> Multiple Completion <input type="checkbox"/> Other	<input type="checkbox"/> Abandon* <input type="checkbox"/> Repair Casing <input type="checkbox"/> Change of Plans <input type="checkbox"/> Convert to Injection <input type="checkbox"/> Fracture Treat or Acidize <input checked="" type="checkbox"/> Other <u>OPERATOR NAME CHANGE FOR WELLS</u> Date of work completion _____ <small>Report results of Multiple Completion and Recompletion to different reservoirs on WELL COMPLETION OR RECOMPLETION REPORT AND LOG form.</small> <small>*Must be accompanied by a cement verification report.</small>
Approximate date work will start _____	

12. DESCRIBE PROPOSED OR COMPLETION OPERATIONS (Clearly State all pertinent details, and give pertinent dates. If well is directionally drilled, give subsurface locations and measured and true vertical depths for all markers and zones pertinent to this work.)

Please be advised that effective April 12, 2000, CNG Producing Company has changed its name to Dominion Exploration & Production, Inc. and would like to transfer the well permits into the name of Dominion Exploration & Production, Inc. Our new bond has been filed and is pending approval with the State of Utah. The bond number is 76S 63050 361.


  
John R. Lewis  
Sr. Vice-President - CNG Producing Company

**RECEIVED**

JUN 29 2000

DIVISION OF  
OIL, GAS AND MINING

13.

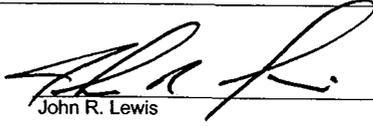Name & Signature:  Title: Sr. Vice-President - Dominion Expl. & Prod., Inc. Date: June 26, 2000

(This space for State use only)

Well Name	Api Well Code	Operator Name	Production Status	Lease Type
EVANS FEDERAL #32-25	4304732406	DOMINION EXPLORATION & PR	PR	BLM
RBU #1-25B	4304732445	DOMINION EXPLORATION & PR	LA	BLM
RBU #5-25B	4304732453	DOMINION EXPLORATION & PR	LA	BLM
RBU #11-25B	4304732482	DOMINION EXPLORATION & PR	LA	BLM
RBU #16-14EO	4304732507	DOMINION EXPLORATION & PR	LA	BLM
RBU #8-23EO	4304732508	DOMINION EXPLORATION & PR	LA	BLM
RBU #8-14EO	4304732514	DOMINION EXPLORATION & PR	LA	BLM
RBU #15-13EO	4304732599	DOMINION EXPLORATION & PR	LA	BLM
RBU #9-23EO	4304732601	DOMINION EXPLORATION & PR	LA	BLM
<del>STATE #2-36E</del>	<del>4304732979</del>	<del>DOMINION EXPLORATION &amp; PR</del>	<del>PR</del>	STATE
STATE #1-36E	4304732979	DOMINION EXPLORATION & PR	PR	STATE
RBU #1-16F	4304733181	DOMINION EXPLORATION & PR	PR	STATE
RBU #5-3F	4304733360	DOMINION EXPLORATION & PR	DR	STATE
RBU #5-16F	4304733361	DOMINION EXPLORATION & PR	FUT	BLM
RBU #5-16F	4304733363	DOMINION EXPLORATION & PR	PR	BLM
RBU #10-23F	4304733367	DOMINION EXPLORATION & PR	DR	BLM
EVANS FEDERAL #15-26E	4304733508	DOMINION EXPLORATION & PR	FUT	BLM
EVANS FEDERAL #9-26E	4304733509	DOMINION EXPLORATION & PR	FUT	BLM
EVANS FEDERAL #10-25E	4304733510	DOMINION EXPLORATION & PR	FUT	BLM
EVANS FEDERAL #14-25E	4304733511	DOMINION EXPLORATION & PR	FUT	BLM
FEDERAL #13-30B	4304733581	DOMINION EXPLORATION & PR	FUT	BLM
STATE #13-36A	4304733598	DOMINION EXPLORATION & PR	FUT	STATE
RBU #1-1D	4304733599	DOMINION EXPLORATION & PR	FUT	BLM
OSC #1-17 *	430472030800S1	DOMINION EXPLORATION & PR	SIEC	BLM
OSC #2 *	430473008700S1	DOMINION EXPLORATION & PR	PR	BLM
OSC #4 *	430473011300S1	DOMINION EXPLORATION & PR	TA	BLM
OSC #4A-30 *	430473012200S1	DOMINION EXPLORATION & PR	SIEC	BLM
OSC #7-15E *	430473021100S1	DOMINION EXPLORATION & PR	PR	BLM
RBU #11-16E	430473026000S1	DOMINION EXPLORATION & PR	PR	STATE
RBU #11-18F	430473026600S1	DOMINION EXPLORATION & PR	PR	BLM
RBU #11-13E	430473037400S1	DOMINION EXPLORATION & PR	PR	BLM
RBU #11-15F	430473037500S1	DOMINION EXPLORATION & PR	PR	BLM
RBU #7-21F	430473037600S1	DOMINION EXPLORATION & PR	PR	BLM
RBU #11-19F	430473040500S1	DOMINION EXPLORATION & PR	PR	BLM
FEDERAL #7-25B	430473040600S01	DOMINION EXPLORATION & PR	PR	BLM
RBU #11-10E	430473040800S1	DOMINION EXPLORATION & PR	PR	BLM
RBU #5-11D	430473040900S1	DOMINION EXPLORATION & PR	PR	BLM
RBU #11-14E	430473041000S1	DOMINION EXPLORATION & PR	PR	BLM
RBU #11-23E	430473041100S1	DOMINION EXPLORATION & PR	PR	BLM
RBU #11-16F	430473041200S1	DOMINION EXPLORATION & PR	PR	BLM
RBU #11-17F	430473058400S1	DOMINION EXPLORATION & PR	PA	BLM
RBU #7-11F	430473058500S1	DOMINION EXPLORATION & PR	PR	BLM
RBU #8-16D	4304730608	DOMINION EXPLORATION & PR	PR	STATE
FEDERAL #7-25A	430473062400S01	DOMINION EXPLORATION & PR	PA	BLM
RBU #11-3F	430473068900S1	DOMINION EXPLORATION & PR	PR	BLM
RBU #11-22E	430473069800S1	DOMINION EXPLORATION & PR	PA	BLM
RBU #4-11D	430473071800S1	DOMINION EXPLORATION & PR	PR	BLM
RBU #16-23F	4304730719	DOMINION EXPLORATION & PR	PA	BLM
RBU #7-3E	430473072000S1	DOMINION EXPLORATION & PR	PR	BLM
RBU #11-24E	430473075900S1	DOMINION EXPLORATION & PR	PR	BLM
RBU #11-2F	430473076000S1	DOMINION EXPLORATION & PR	PR	STATE
RBU #7-10F	430473076100S1	DOMINION EXPLORATION & PR	PR	BLM
RBU #6-20F	430473076200S1	DOMINION EXPLORATION & PR	PR	BLM
RBU #7-22F	430473076800S1	DOMINION EXPLORATION & PR	PR	BLM
RBU #8-14F	430473082500S1	DOMINION EXPLORATION & PR	PR	BLM
RBU #2-11D	430473082600S1	DOMINION EXPLORATION & PR	PR	BLM
RBU #16-3F	430473088700S1	DOMINION EXPLORATION & PR	PR	BLM
RBU #1-15E	430473091500S1	DOMINION EXPLORATION & PR	PR	BLM
RBU #1-14E	430473092600S1	DOMINION EXPLORATION & PR	PR	BLM
RBU #1-22E	430473092700S1	DOMINION EXPLORATION & PR	PR	BLM
RBU #1-23E	430473097000S1	DOMINION EXPLORATION & PR	PR	BLM
RBU #4-19F	430473097100S1	DOMINION EXPLORATION & PR	PR	BLM
RBU #13-11F	430473097300S1	DOMINION EXPLORATION & PR	PR	BLM
RBU #1-10E	430473104600S1	DOMINION EXPLORATION & PR	PR	BLM

LA PGW

BLM

BLM

-RBU

BLM

BLM

BLM



Well Name	Api Well Code	Operator Name	Production Status	Lease Type
RBU #16-16F	430473111500S1	DOMINION EXPLORATION & PR	PR	BLM
RBU #11-34B	430473113800S1	DOMINION EXPLORATION & PR	PR	BLM
RBU #12-18F	430473114000S1	DOMINION EXPLORATION & PR	PR	BLM
RBU #3-24E	430473114100S1	DOMINION EXPLORATION & PR	PR	BLM
RBU #3-23E	430473114300S1	DOMINION EXPLORATION & PR	PR	BLM
RBU #9-23E	430473114400S1	DOMINION EXPLORATION & PR	PR	BLM
RBU #9-14E	430473114500S1	DOMINION EXPLORATION & PR	PR	BLM
RBU #3-15E	430473116000S1	DOMINION EXPLORATION & PR	PR	BLM
RBU #10-15E	430473116100S1	DOMINION EXPLORATION & PR	PR	BLM
RBU #9-10E	430473117600S1	DOMINION EXPLORATION & PR	PR	BLM
RBU #14-2D	430473119100S1	DOMINION EXPLORATION & PR	SIEC	STATE
RBU #6-11D	430473119200S1	DOMINION EXPLORATION & PR	PR	BLM
RBU #3-14E	430473119600S1	DOMINION EXPLORATION & PR	PR	BLM
FEDERAL 33-18J	430473120000S01	DOMINION EXPLORATION & PR	PR	BLM
RBU #8-4E	430473125200S1	DOMINION EXPLORATION & PR	PR	BLM
RBU #13-2D	430473128000S1	DOMINION EXPLORATION & PR	PR	STATE
RBU #1-19F	430473132200S1	DOMINION EXPLORATION & PR	PR	BLM
RBU #5-10E	430473132300S1	DOMINION EXPLORATION & PR	PR	BLM
RBU #1-20F	430473132400S1	DOMINION EXPLORATION & PR	PR	BLM
RBU #16-3D	430473135200S1	DOMINION EXPLORATION & PR	PR	BLM
RBU #10-11D	430473135700S1	DOMINION EXPLORATION & PR	PR	BLM
RBU #8-11D	430473135800S1	DOMINION EXPLORATION & PR	PR	BLM
RBU #8-10D	430473136400S1	DOMINION EXPLORATION & PR	PR	BLM
RBU #3-13E	430473136900S1	DOMINION EXPLORATION & PR	PR	BLM
RBU #12-2D	4304731452S02	DOMINION EXPLORATION & PR	PR	STATE
RBU #16-3E	430473151800S1	DOMINION EXPLORATION & PR	PR	BLM
RBU #11-11F	430473151900S1	DOMINION EXPLORATION & PR	PR	BLM
RBU #1-17F	430473152000S1	DOMINION EXPLORATION & PR	PR	BLM
RBU #15-3D	430473153900S1	DOMINION EXPLORATION & PR	PR	BLM
* HILL CREEK FEDERAL #1-30	430473160100S1	DOMINION EXPLORATION & PR	PR	BLM
RBU #9-13E	430473160500S1	DOMINION EXPLORATION & PR	PR	BLM
RBU #3-22E	430473160600S1	DOMINION EXPLORATION & PR	PR	BLM
RBU #8-24E	430473160700S1	DOMINION EXPLORATION & PR	PR	BLM
RBU #15-18F	430473160800S1	DOMINION EXPLORATION & PR	PR	BLM
RBU #5-11F	430473161300S1	DOMINION EXPLORATION & PR	PR	BLM
RBU #8-16F	430473161400S2	DOMINION EXPLORATION & PR	PR	BLM
RBU #4-22F	430473161500S1	DOMINION EXPLORATION & PR	PR	BLM
RBU #12-12D	430473165100S1	DOMINION EXPLORATION & PR	PR	BLM
RBU #6-17E	430473165200S1	DOMINION EXPLORATION & PR	PR	BLM
RBU #5-13E	430473171500S1	DOMINION EXPLORATION & PR	PR	BLM
RBU #13-13E	430473171700S1	DOMINION EXPLORATION & PR	PR	BLM
RBU #11-35B	430473172400S1	DOMINION EXPLORATION & PR	PR	BLM
RBU #9-9E	430473173900S1	DOMINION EXPLORATION & PR	TA	BLM
RBU #1-16E	430473174000S1	DOMINION EXPLORATION & PR	PR	STATE
RBU #2-10D	430473180100S1	DOMINION EXPLORATION & PR	PR - RBU	BLM
APACHE FEDERAL #12-25	430473188100S1	DOMINION EXPLORATION & PR	PR	BLM BIA
APACHE FEDERAL #44-25	430473192200S2	DOMINION EXPLORATION & PR	PR	BLM
RBU #16-2F	430473202600S1	DOMINION EXPLORATION & PR	PR	STATE
RBU #13-14E	430473203300S1	DOMINION EXPLORATION & PR	PR	BLM
RBU #11-3E	430473203700S1	DOMINION EXPLORATION & PR	PR	BLM
RBU #6-18F	430473203800S1	DOMINION EXPLORATION & PR	PR	BLM
RBU #15-24E	430473204000S1	DOMINION EXPLORATION & PR	PR	BLM
RBU #5-14E	430473204100S1	DOMINION EXPLORATION & PR	PR	BLM
RBU #9-16E	430473204200S1	DOMINION EXPLORATION & PR	PR	STATE
RBU #12-20F	430473205000S1	DOMINION EXPLORATION & PR	PR	BLM
RBU #7-13E	430473205100S1	DOMINION EXPLORATION & PR	PR	BLM
RBU #16-19F	430473207000S1	DOMINION EXPLORATION & PR	PR	BLM
RBU #9-22E	430473207100S1	DOMINION EXPLORATION & PR	PR	BLM
RBU #15-34B	430473207200S1	DOMINION EXPLORATION & PR	PR	BLM
RBU #11-15E	430473207300S1	DOMINION EXPLORATION & PR	PR	BLM
RBU #13-21F	430473207400S1	DOMINION EXPLORATION & PR	PR	BLM
RBU #10-22F	430473207500S1	DOMINION EXPLORATION & PR	PR	BLM
RBU #9-20F	430473208100S1	DOMINION EXPLORATION & PR	PR	BLM
RBU #15-23E	430473208200S1	DOMINION EXPLORATION & PR	PR	BLM

Well Name	Api Well Code	Operator Name	Production Status	Lease Type
RBU #13-24E	430473208300S1	DOMINION EXPLORATION & PR	PR	BLM
RBU #13-35B	430473209400S1	DOMINION EXPLORATION & PR	PR	BLM
RBU #3-21E	430473209500S1	DOMINION EXPLORATION & PR	PR	BLM
RBU #15-17F	430473210300S1	DOMINION EXPLORATION & PR	PR	BLM
RBU #13-19F	430473210500S1	DOMINION EXPLORATION & PR	PR	BLM
RBU #1-21E	430473210700S1	DOMINION EXPLORATION & PR	PR	BLM
RBU #14-2F	430473210800S1	DOMINION EXPLORATION & PR	PR	STATE
RBU #9-21E	430473212800S1	DOMINION EXPLORATION & PR	PR	BLM
RBU #9-17E	430473212900S1	DOMINION EXPLORATION & PR	PR	BLM
RBU #13-14F	430473213300S1	DOMINION EXPLORATION & PR	PR	BLM
RBU #9-11F	430473213400S1	DOMINION EXPLORATION & PR	PR	BLM
RBU #8-2F	430473213600S1	DOMINION EXPLORATION & PR	PR	STATE
RBU #5-16E	430473213700S1	DOMINION EXPLORATION & PR	PR	STATE
RBU #5-21F	430473213800S1	DOMINION EXPLORATION & PR	PR	BLM
RBU #1-20E	430473214600S1	DOMINION EXPLORATION & PR	PR	BLM
RBU #8-18F	430473214900S1	DOMINION EXPLORATION & PR	PR	BLM
RBU #13-23E	430473215300S1	DOMINION EXPLORATION & PR	PR	BLM
RBU #5-24E	430473215400S1	DOMINION EXPLORATION & PR	PR	BLM
RBU #5-14F	430473215600S1	DOMINION EXPLORATION & PR	PR	BLM
RBU #7-15E	430473216600S1	DOMINION EXPLORATION & PR	PR	BLM
RBU #15-13E	430473216700S1	DOMINION EXPLORATION & PR	PR	BLM
RBU #13-10F	430473218900S1	DOMINION EXPLORATION & PR	PR	BLM
RBU #15-10E	430473219000S1	DOMINION EXPLORATION & PR	PR	BLM
RBU #3-17FX	430473219100S1	DOMINION EXPLORATION & PR	PR	BLM
RBU #13-15E	430473219700S1	DOMINION EXPLORATION & PR	PR	BLM
RBU #7-22E	430473219800S1	DOMINION EXPLORATION & PR	PR	BLM
RBU #5-23E	430473219900S1	DOMINION EXPLORATION & PR	PR	BLM
RBU #13-18F	430473220100S1	DOMINION EXPLORATION & PR	PR	BLM
RBU #15-15E	430473221100S1	DOMINION EXPLORATION & PR	PR	BLM
RBU #5-19F	430473221300S1	DOMINION EXPLORATION & PR	PR	BLM
RBU #9-17F	430473221700S1	DOMINION EXPLORATION & PR	PR	BLM
RBU #7-17F	430473221800S1	DOMINION EXPLORATION & PR	PR	BLM
RBU #15-14E	430473221900S1	DOMINION EXPLORATION & PR	PR	BLM
RBU #5-3E	430473222000S1	DOMINION EXPLORATION & PR	PR	BLM
RBU #15-35B	430473222200S1	DOMINION EXPLORATION & PR	PR	BLM
FEDERAL #11-24B	430473222300S01	DOMINION EXPLORATION & PR	PR	BLM
STATE #9-36A	430473222500	DOMINION EXPLORATION & PR	PR	BLM
RBU #9-3E	430473222800S1	DOMINION EXPLORATION & PR	TA	STATE
RBU #7-14E	430473223900S1	DOMINION EXPLORATION & PR	PR	BLM
RBU #9-14F	430473224000S1	DOMINION EXPLORATION & PR	PR	BLM
RBU #13-17F	430473224100S1	DOMINION EXPLORATION & PR	PR	BLM
RBU #5-22E	430473224200S1	DOMINION EXPLORATION & PR	PR	BLM
RBU #15-17E	430473224300	DOMINION EXPLORATION & PR	PR	BLM
RBU #7-16E	430473224500S1	DOMINION EXPLORATION & PR	PA	BLM
FEDERAL #1-26B - GIW	4304732248	DOMINION EXPLORATION & PR	PR	STATE
RBU #13-16E	430473225000S1	DOMINION EXPLORATION & PR	PR	BLM
RBU #8-13E	430473226300S1	DOMINION EXPLORATION & PR	PR	STATE
RBU #9-21F	430473226600S1	DOMINION EXPLORATION & PR	PR	BLM
RBU #5-10F	430473226700S1	DOMINION EXPLORATION & PR	PR	BLM
RBU #9-10F	430473226800S1	DOMINION EXPLORATION & PR	PR	BLM
RBU #14-22F	430473227000S1	DOMINION EXPLORATION & PR	PR	BLM
RBU #9-34B	430473227400S1	DOMINION EXPLORATION & PR	PR	BLM
RBU #5-21E	430473227600S1	DOMINION EXPLORATION & PR	PR	BLM
RBU #7-10E	430473228900S1	DOMINION EXPLORATION & PR	PR	BLM
RBU #5-17F	430473229000S1	DOMINION EXPLORATION & PR	PR	BLM
RBU #15-16E	430473229200S1	DOMINION EXPLORATION & PR	PR	STATE
RBU #3-3E	430473229300S1	DOMINION EXPLORATION & PR	PR	BLM
RBU #13-22E	430473229500S1	DOMINION EXPLORATION & PR	PR	BLM
RBU #7-21E	430473230100S1	DOMINION EXPLORATION & PR	PR	BLM
RBU #15-21F	430473230900S1	DOMINION EXPLORATION & PR	PR	BLM
RBU #15-20F	430473231000S1	DOMINION EXPLORATION & PR	PR	BLM
RBU #9-24E	430473231200S1	DOMINION EXPLORATION & PR	PR	BLM
RBU #3-20F	430473231300S1	DOMINION EXPLORATION & PR	PR	BLM
RBU #10-2F	430473231400S1	DOMINION EXPLORATION & PR	PR	STATE

BLM

BLM  
BLM



State of Utah  
DEPARTMENT OF COMMERCE  
Division of Corporations & Commercial Code

562814  
CO 106990  
File Number

Check Appropriate Box	
<input checked="" type="checkbox"/>	Foreign Profit Corporation \$35.00
<input type="checkbox"/>	Foreign Non-Profit Corporation \$35.00
<input type="checkbox"/>	Foreign Limited Partnership \$25.00
<input type="checkbox"/>	Foreign Limited Liability Company \$35.00

Application To Amend The  
CERTIFICATE OF AUTHORITY OR  
REGISTRATION of

CNG Producing Company  
Business Entity Name

Delaware  
Name of Home State

I. AMENDING THE BUSINESS NAME

The business name is changed to: Dominion Exploration & Production, Inc.

The corporation shall use as its name in Utah: Dominion Exploration & Production, Inc.

(The corporation shall use its name as set forth on #1, unless this name is not available.)

NOTE: If the business name has changed its name in the home state, a copy of the Certificate of Amendment or a certified copy of the amendment must accompany this application.

Check the following:

- The name of the corporation is changing its name in Utah to the new name of the corporation in the home state.
- The name of the corporation is being changed in Utah to comply with Utah State Insurance Regulations.

II. AMENDING THE DURATION OF THE BUSINESS EXISTENCE

The businesses period of duration is changed to: \_\_\_\_\_

III. AMENDING THE STATE OR COUNTRY OF INCORPORATION/REGISTRATION

The corporation's state or country of incorporation/registration is changed to: \_\_\_\_\_

IV. Other: \_\_\_\_\_

(Limited Partnership changing General Partners, Limited Companies changing Members or Managers, Change of statement who is managing, etc.)  
Use an attached sheet if needed.

Under penalties of perjury, I declare this Application to Amend the Certificate of Authority or Registration to be, to the best of my knowledge and belief, true and correct.

*[Signature]*  
Signature

Vice President & Corporate Secretary  
Title

April 20, 2000  
Date

State of Utah  
Department of Commerce  
Division of Corporations and Commercial Code

I hereby certify that the foregoing has been filed and approved on this 25 day of April, 2000 in the office of this Division and hereby issue this Certificate thereof.

Examiner *[Signature]*

Date 2/4/00



*[Signature]*  
Name: JENSON

Date: 04/25/2000

Receipt Number: 22156

Amount Paid: \$60.00

STATE OF UTAH  
DIVISION OF CORPORATIONS  
AND COMMERCIAL CODE  
160 East 300 South / Box 146705  
Salt Lake City, UT 84114-6705  
Service Center: (801) 530-4849  
Web Site: <http://www.commerce.state.ut.us>

FILED

APR 25 2000



State of Utah  
DEPARTMENT OF NATURAL RESOURCES  
DIVISION OF OIL, GAS AND MINING

Michael O. Leavitt  
Governor  
Kathleen Clarke  
Executive Director  
Lowell P. Braxton  
Division Director

1594 West North Temple, Suite 1210  
PO Box 145801  
Salt Lake City, Utah 84114-5801  
801-538-5340  
801-359-3940 (Fax)  
801-538-7223 (TDD)

July 3, 2000

Dominion Exploration & Production, Inc.  
1450 Poydras Street  
New Orleans, LA 70112-6000


Re: Riverbend Unit 1-1D Well, 783' FNL, 489' FWL, NE NE, Sec. 1, T. 10 South, R. 18 East,  
Uintah County, Utah

Gentlemen:

Pursuant to the provisions and requirements of Utah Code Ann. § 40-6-1 *et seq.*, Utah Administrative Code R649-3-1 *et seq.*, and the attached Conditions of Approval, approval to drill the referenced well is granted.

This approval shall expire one year from the above date unless substantial and continuous operation is underway, or a request for extension is made prior to the expiration date. The API identification number assigned to this well is 43-047-33599.

Sincerely,

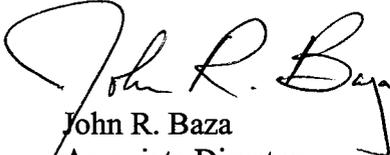  
John R. Baza  
Associate Director

er

Enclosures

cc: Uintah County Assessor  
Bureau of Land Management, Vernal District Office



**OPERATOR CHANGE WORKSHEET**

<del>1-KAS</del>	4-KAS ✓
2-CDW ✓	5-SDO ✓
3-JLT	6-FILE

Check each listed item when completed. Write N/A if item is not applicable.

Change of Operator (Well Sold)                      Designation of Agent  
**X Operator Name Change Only**                      Merger

The operator of the well(s) listed below has changed, effective: 4-12-00

**TO:**(New Operator) DOMINION EXPL & PROD INC.  
 Address: 1450 POYDRAS STREET  
NEW ORLEANS, LA 70112-6000  
 Phone: 1-(504)-593-7000  
 Account No. N1095

**FROM:**(Old Operator) CNG PRODUCING COMPANY  
 Address: 1450 POYDRAS STREET  
NEW ORLEANS, LA 70112-6000  
 Phone: 1-(504)-593-7000  
 Account No. N0605

WELL(S):	CA Nos.	or	Unit	Lease:
Name: <u>RBU 1-1D</u>	API: <u>43-047-33599</u>	Entity: <u>99999</u>	S <u>01</u> T <u>10S</u> R <u>18E</u>	<u>U-013820</u>
Name: <u>RBU 11-34B</u>	API: <u>43-047-31138</u>	Entity: <u>7058</u>	S <u>34</u> T <u>09S</u> R <u>19E</u>	<u>U-017713</u>
Name: <u>RBU 11-35B</u>	API: <u>43-047-31724</u>	Entity: <u>11502</u>	S <u>35</u> T <u>09S</u> R <u>19E</u>	<u>U-017713</u>
Name: <u>RBU 13-35B</u>	API: <u>43-047-32094</u>	Entity: <u>7058</u>	S <u>35</u> T <u>09S</u> R <u>19E</u>	<u>U-017713</u>
Name: <u>RBU 15-35B</u>	API: <u>43-047-32222</u>	Entity: <u>11365</u>	S <u>35</u> T <u>09S</u> R <u>19E</u>	<u>U-017713</u>
Name: _____	API: _____	Entity: _____	S _____ T _____ R _____	Lease: _____

**OPERATOR CHANGE DOCUMENTATION**

- YES 1. A pending operator change file has been set up.
- YES 2. (R649-8-10) Sundry or other legal documentation has been received from the **FORMER** operator on 6-29-00.
- YES 3. (R649-8-10) Sundry or other legal documentation has been received from the **NEW** operator on 6-29-00.
- YES 4. The new company has been looked up in the **Department of Commerce, Division of Corporations Database** if the new operator above is not currently operating any wells in Utah. Is the operator registered with the State? **Yes/No** If yes, the company file number is SEE ATTACHED. If no, Division letter was mailed to the new operator on \_\_\_\_\_.
- YES 5. **Federal and Indian Lease Wells.** The BLM or the BIA has approved the merger, **name change** or operator change for all wells listed above involving Federal or Indian leases on 6-2-00.
- N/A 6. **Federal and Indian Units.** The BLM or the BIA has approved the successor of unit operator for all wells listed above involving unit operations on \_\_\_\_\_.
- N/A 7. **Federal and Indian Communitization Agreements ("CA").** The BLM or the BIA has approved the operator change for all wells listed above involved in the CA on \_\_\_\_\_.

N/A 8. **Underground Injection Control ("UIC") Program.** The Division has approved UIC Form 5, Transfer of Authority to Inject, for the enhanced/secondary recovery unit/project and/or for the water disposal well(s) listed above.

YES 9. Changes have been entered in the **Oil and Gas Information System** for each well listed on 7-31-00.

YES 10. Changes have been included on the **Monthly Operator Change letter** on 7-31-00.

---

### STATE BOND VERIFICATION

N/A 1. State Well(s) covered by Bond No. \_\_\_\_\_.

---

### FEE WELLS - BOND VERIFICATION / LEASE INTEREST OWNER NOTIFICATION

N/A 1. (R649-3-1) The **NEW** operator of any fee lease well(s) listed above has furnished a proper bond.

N/A 2. A **copy of this form** has been placed in the **new and former operator's bond files** on \_\_\_\_\_.

N/A 3. The **FORMER** operator has requested a release of liability from their bond as of today's date \_\_\_\_\_? If yes, Division response was made to this request by letter dated \_\_\_\_\_. (see bond file).

N/A 4. (R649-2-10) The **Former** operator of any Fee lease wells listed above has been contacted and informed by letter dated \_\_\_\_\_, of their responsibility to notify all interest owners of this change.

N/A 5. Bond information added to **RBDMS** on \_\_\_\_\_.

N/A 6. Fee wells attached to bond in **RBDMS** on \_\_\_\_\_.

---

### FILMING

\_\_\_\_\_ 1. All attachments to this form have been **microfilmed** on 2.23.01.

---

### FILING

\_\_\_\_\_ 1. **Originals/Copies** of all attachments pertaining to each individual well have been filed in each **well file**.

\_\_\_\_\_ 2. The **original of this form** has been filed in the operator file and a copy in the old operator file.

---

### COMMENTS

---

---

---

---

---



State of Utah  
DEPARTMENT OF NATURAL RESOURCES  
DIVISION OF OIL, GAS AND MINING

Michael O. Leavitt  
Governor

Kathleen Clarke  
Executive Director

Lowell P. Braxton  
Division Director

1594 West North Temple, Suite 1210

PO Box 145801

Salt Lake City, Utah 84114-5801

801-538-5340

801-359-3940 (Fax)

801-538-7223 (TDD)

July 11, 2001

Diann Flowers  
Dominion Exploration & Production Inc.  
1450 Poydras Street  
New Orleans, Louisiana 70112-6000

Re: APD Rescinded – RBU 1-1D, Sec. 1, T10S, R18E, API 43-047-33599  
Uintah County, Utah

Dear Mrs. Flowers:

The Application for Permit to Drill (APD) for the subject well was approved by the Division of Oil, Gas and Mining (the Division) on July 3, 2000. No drilling activity at this location has been reported to the Division. Due to the excessive time delay in commencing drilling operations, approval to drill the well is hereby rescinded, effective July 3, 2001.

A new APD must be filed with this office for approval prior to the commencement of any future work on the subject location.

If any previously unreported operations have been performed on this well location, it is imperative that you notify the Division immediately.

Sincerely,

A handwritten signature in cursive script that reads "Lisha Cordova".

Lisha Cordova  
Eng. Technician

cc: Well File  
Bureau of Land Management, Vernal



# United States Department of the Interior

## BUREAU OF LAND MANAGEMENT

Vernal District Office  
170 South 500 East  
Vernal, Utah 84078-2799

Phone: (435) 781-4400  
Fax: (435) 781-4410

IN REPLY REFER TO:

3160  
UT08300

July 19, 2001

Diann Flowers  
Dominion Exploration & Production Inc.  
16945 Northchase Dr., Suite 1750  
Houston, TX 77060

Re: Well No. RBU 1-1D  
Lot 1, Sec. 1, T10S, R18E  
Uintah County, Utah  
Lease No. UTU-013820

43-047-33599

Dear Ms. Flowers:

The Application for Permit to Drill (APD) the above referenced well is being returned without prejudice per your request. If your drilling plans change and you intend to drill at this location at a future date, a new APD must be submitted.

If you have any questions concerning APD processing, please contact me at (435) 781-4497.

Sincerely,

Leslie Crinklaw  
Legal Instruments Examiner

cc: UDOGM-Lisha Cordova

**RECEIVED**

AUG 03 2001

DIVISION OF  
OIL, GAS AND MINING