

**EOG Resources, Inc.**  
**P.O. Box 250**  
**Big Piney, WY 83113**

July 3, 2000

Utah Division of Oil, Gas, & Mining  
1594 West North Temple  
Box 145801  
Salt Lake City, UT 84114-5801


RE: APPLICATION FOR PERMIT TO DRILL  
CHAPITA WELLS UNIT #597-3F  
LOT #1, SEC. 3, T9S, R22E  
UINTAH COUNTY, UTAH  
LEASE NO.: U-0281  
FEDERAL LANDS

Enclosed please find a copy of the Application for Permit to Drill and associated attachments for the referenced well.

Please address further communication regarding this matter (including approval) to:

Ed Trotter  
P.O. Box 1910  
Vernal, UT 84078  
Phone: (435)789-4120  
Fax: (435)789-1420

Sincerely,

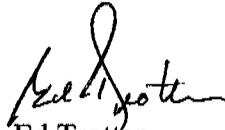

Ed Trotter  
Agent  
EOG Resources, Inc.

Attachments

**RECEIVED**

JUL 12 2000

DIVISION OF  
OIL, GAS AND MINING

**UNITED STATES  
DEPARTMENT OF THE INTERIOR  
BUREAU OF LAND MANAGEMENT**

**APPLICATION FOR PERMIT TO DRILL OR DEEPEN**

|  |   |   |                                       |                          |
|--|---|---|---------------------------------------|--------------------------|
| <b>1a. TYPE OF WORK</b><br>DRILL <input checked="" type="checkbox"/> DEEPEN <input type="checkbox"/><br><br><b>b. TYPE OF WELL</b><br>Oil Well <input type="checkbox"/> Gas Well <input checked="" type="checkbox"/> Other <input type="checkbox"/><br>Single Zone <input type="checkbox"/> Multiple Zone <input type="checkbox"/> |   | <b>5. Lease designation and serial number</b><br>U-0281<br><br><b>6. If Indian, Allottee or Tribe name</b><br>N/A<br><br><b>7. Unit Agreement Name</b><br>CHAPITA WELLS UNIT<br><br><b>8. Farm or lease name, well no.</b><br>CHAPITA WELLS UNIT<br><br><b>9. API Well no.</b><br>CWU 597-3F<br><br><b>10. Field and pool, or wildcat</b><br>CWU/WASATCH<br><br><b>11. Sec., T., R., M., or BLK. and survey or area</b><br>SEC. 3, T9S, R22E NENE<br><br><table border="1" style="width:100%; border-collapse: collapse;"> <tr> <td style="width:50%;"><b>12. County or parish</b><br/>UINTAH</td> <td style="width:50%;"><b>13. State</b><br/>UTAH</td> </tr> </table> | <b>12. County or parish</b><br>UINTAH | <b>13. State</b><br>UTAH |
| <b>12. County or parish</b><br>UINTAH  | <b>13. State</b><br>UTAH  |   |                                       |                          |
| <b>2. Name of Operator</b><br>EOG RESOURCES, INC.  |   | <b>17. No. of acres assigned to this well</b><br>40   |                                       |                          |
| <b>3. Address and Telephone Number</b><br>P.O. BOX 1815, VERNAL, UT 84078 (435)789-0790  |   | <b>20. Rotary or cable tools</b><br>ROTARY  |                                       |                          |
| <b>4. Location of Well (Report location clearly and in accordance with any State requirements.)</b><br>At surface: 674 FNL, 453 FEL LOT #1<br>At proposed prod. Zone: 4436546 N, 634952 E  |   | <b>16. No. of acres in lease</b><br>2558.84<br><br><b>19. Proposed depth</b><br>6585'   |                                       |                          |
| <b>15. Distance from proposed location to nearest property or lease line, ft. (Also to nearest drig. Unit line, if any)</b><br>453'  | <b>18. Distance from proposed location to nearest well, drilling, completed, or applied for, on this lease, ft.</b> | <b>21. Elevations (show whether DF, RT, GR, etc.)</b><br>4812 FEET GRADED GROUND  |                                       |                          |
| <b>22. Approx. date work will start</b><br>AUGUST 2000   |   | <b>23. PROPOSED CASING AND CEMENTING PROGRAM</b>  |                                       |                          |

| SIZE OF HOLE | GRADE, SIZE OF CASING | WEIGHT PER FOOT | SETTING DEPTH | QUANTITY OF CEMENT  |
|--------------|-----------------------|-----------------|---------------|---|
| 11"          | 8 5/8"                | 24#             | 200' - 220'   | 100-150 SX CLASS "G" + 2%   |
| or 12 1/4"   | 9 5/8"                | 32.30#          | 200 - 220'    | CaCl2 + 1/4 #/SX CELLOFLAKE.  |
| 7 7/8"       | 4 1/2"                | 10.50#          | 6585'         | 50/50 POXMIX + 2% GEL + 10% SALT TO 400' ABOVE ALL ZONES OF INTEREST (+10% EXCESS). LIGHT CEMENT (11PPG+) + LCM TO 200' ABOVE OIL SHALE OR FRESH WATER INTERVALS (+ 5% EXCESS). |

SEE ATTACHMENTS FOR:

- 8 POINT PLAN
- BOP SCHEMATIC
- SURFACE USE AND OPERATING PLAN
- LOCATION PLAT
- LOCATION LAYOUT
- TOPOGRAPHIC MAPS "A", "B", AND "C"
- GAS SALES PIPELINE—MAP "D"
- FACILITY DIAGRAM

CONFIDENTIAL

**RECEIVED**  
 EOG RESOURCES, INC. WILL BE THE DESIGNATED OPERATOR OF THE SUBJECT WELL UNDER NATIONWIDE BOND #NM 2308  
 JUL 12 2000

**DIVISION OF OIL, GAS AND MINING**

Pc: UTAH DIVISION OF OIL, GAS, AND MINING

IN ABOVE SPACE DESCRIBE PROPOSED PROGRAM: If proposal is to deepen, give data on present productive zone and proposed new productive zone. If proposal is to drill or deepen directionally, give pertinent data on subsurface locations and measured and true vertical depths. Give blowout preventer program, if any.

SIGNED *Kevin Grotte* TITLE Agent DATE 7-3-2000

(This space for Federal or State office use)

PERMIT NO. 43-047-33637 APPROVAL DATE \_\_\_\_\_

Application approval does not warrant or certify that the applicant holds legal or equitable title to those rights in the subject lease which would entitle the applicant to conduct operations thereon.

CONDITIONS OF APPROVAL, IF ANY:  
 APPROVED BY *Bradley G. Hill* TITLE RECLAMATION SPECIALIST III DATE 7/19/00

**Federal Approval of this Action is Necessary**


# T9S, R22E, S.L.B.&M.

## ENRON OIL & GAS CO.

Well location, CWU #597-3F, located as shown in Lot 1 of Section 3, T9S, R22E, S.L.B.&M. Uintah County, Utah.


### BASIS OF ELEVATION

SPOT ELEVATION AT THE NORTHEAST CORNER OF SECTION 2, T9S, R22E, S.L.B.&M. TAKEN FROM THE RED WASH SW QUADRANGLE, UTAH, UINTAH COUNTY, 7.5 MINUTE QUAD. (TOPOGRAPHIC MAP) PUBLISHED BY THE UNITED STATES DEPARTMENT OF THE INTERIOR, GEOLOGICAL SURVEY. SAID ELEVATION IS MARKED AS BEING 4829 FEET.

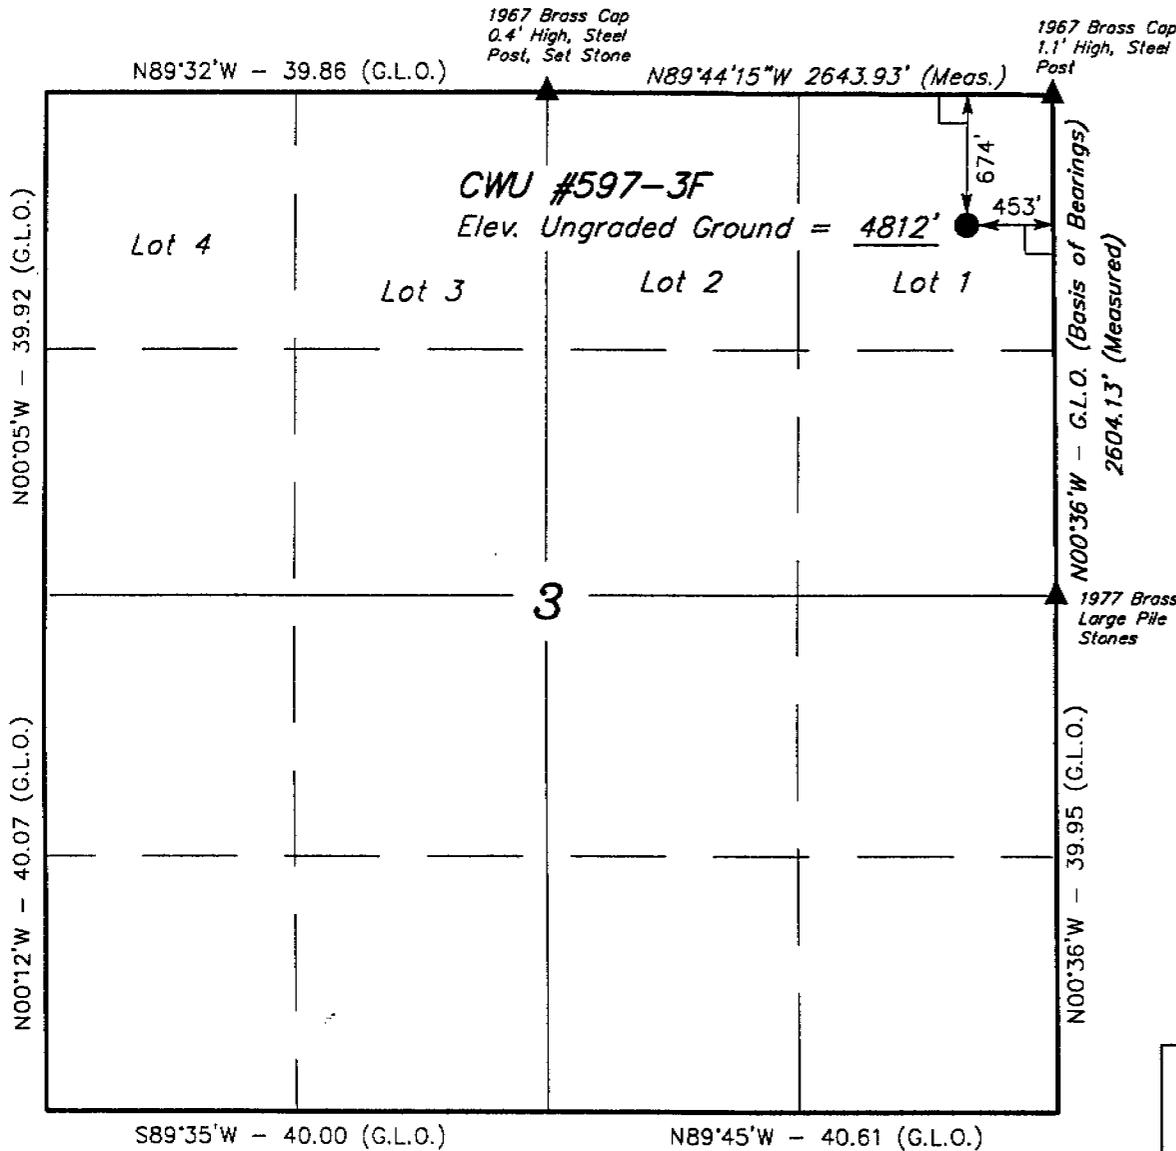

DIVISION OF OIL, GAS AND MINING

JUL 12 2000

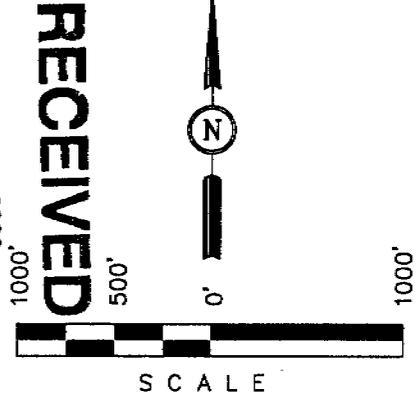

### CERTIFICATE

THIS IS TO CERTIFY THAT THE ABOVE PLAT WAS PREPARED FROM FIELD NOTES OF ACTUAL SURVEYS MADE BY ME OR UNDER MY SUPERVISION AND THAT THE SAME ARE TRUE AND CORRECT TO THE BEST OF MY KNOWLEDGE AND BELIEF.

*Robert J. [Signature]*  
 REGISTERED LAND SURVEYOR  
 REGISTRATION NO. 161319  
 STATE OF UTAH

**UINTAH ENGINEERING & LAND SURVEYING**  
 85 SOUTH 200 EAST - VERNAL, UTAH 84078  
 (435) 789-1017

### LEGEND:

- └─┘ = 90° SYMBOL
- = PROPOSED WELL HEAD.
- ▲ = SECTION CORNERS LOCATED. (Brass Caps)

Latitude = 40°04'14"  
 Longitude = 109°25'04"

|                           |                             |                        |
|---------------------------|-----------------------------|------------------------|
| SCALE<br>1" = 1000'       | DATE SURVEYED:<br>8-11-99   | DATE DRAWN:<br>8-30-99 |
| PARTY<br>D.A. W.W. C.B.T. | REFERENCES<br>G.L.O. PLAT   |                        |
| WEATHER<br>HOT            | FILE<br>ENRON OIL & GAS CO. |                        |

**EIGHT POINT PLAN**

**CHAPITA WELLS UNIT #597-3F**

**LOT #1, SEC. 3, T9S, R22E**

**UINTAH COUNTY, UTAH**

**1. & 2. ESTIMATED TOPS & ANTICIPATED OIL, GAS, & WATER ZONES:**

| <b>FORMATION</b> | <b>DEPTH</b> | <b>TYPE ZONES</b> | <b>MAXIMUM PRESSURE</b> |
|------------------|--------------|-------------------|-------------------------|
| Green River      | 1924         |                   |                         |
| Oil Shale        | 1924         |                   |                         |
| Base "M" Marker  | 4702         |                   |                         |
| Wasatch          | 5125         |                   |                         |
| Peters Point     | 5125         | GAS               |                         |
| Chapita Wells    | 5735         | GAS               |                         |
| Buck Canyon      | 6365         | GAS               |                         |

EST. TD 6585

Anticipated BHP 2900 PSI

**3. PRESSURE CONTROL EQUIPMENT: BOP Schematic Diagram attached.**

**4. CASING PROGRAM:**

| <b>HOLE SIZE</b> | <b>INTERVAL</b> | <b>LENGTH</b> | <b>SIZE</b> | <b>WEIGHT</b> | <b>GRADE</b> | <b>THREAD</b> | <b><u>MINIMUM SAFETY FACTOR</u></b> |              |                |
|------------------|-----------------|---------------|-------------|---------------|--------------|---------------|-------------------------------------|--------------|----------------|
|                  |                 |               |             |               |              |               | <b>COLLAPSE</b>                     | <b>BURST</b> | <b>TENSILE</b> |
| 11               | 0' - 220'       | 200' - 220'   | 8 5/8       | 24.0 #        | J-55         | ST&C          | 1370 PSI                            | 2950 PSI     | 263,000#       |
| or               |                 |               |             |               |              |               |                                     |              |                |
| 12 1/4           | 0' - 220'       | 200' - 220'   | 9 5/8       | 32.3 #        | H-40         | ST&C          | 1370 PSI                            | 2270 PSI     | 254,000#       |
| 7 7/8            | 0' - 6586'      | 6585'         |             |               |              |               |                                     |              |                |
| 4 1/2            | 10.5 #          | J-55          | ST&C        | 4010 PSI      | 4790 PSI     | 146,000#      |                                     |              |                |

If conductor drive pipe is used, it will be left in place if its total length is less than 20 feet below the surface. If the total length of the drive pipe is equal to or greater than 20 feet, it will be pulled prior to cementing surface casing, or it will be cemented in place. The minimum diameter of the conductor drive pipe will be 13 3/8".

All casing will be new or inspected.

**RECEIVED**

JUL 12 2000

DIVISION OF  
OIL, GAS AND MINING

**EIGHT POINT PLAN**

**CHAPITA WELLS UNIT #597-3F**  
**LOT #1, SEC. 3, T9S, R22E**  
**UINTAH COUNTY, UTAH**

**5. MUD PROGRAM**

**INTERVAL**

0' - 220'  
240' - 4000'  
4000' - TD

**MUD TYPE**

Air  
Air/Mist & Aerated Water  
Air/3% KCL water or KCL substitute

Lost circulation probable from 1500' to 3000'+/-.

Sufficient mud inventory will be maintained on location during drilling to handle any adverse conditions that may arise.

**6. VARIANCE REQUESTS:**

- A. EOG Resources, Inc. requests a variance to regulations requiring a straight run blooie line (Where possible, a straight run blooie line will be used).
- B. EOG Resources, Inc. requests a variance to regulations requiring an automatic ignitor or continuous pilot light on the blooie line. (Not required on aerated water system).
- B. EOG Resources, Inc. requests a variance to regulations requiring the blooie line to be 100' in length. To reduce location excavation, the blooie line will be 75' in length.

**7. EVALUATION PROGRAM:**

Logs: Schlumberger Platform Express

AIT-GR-SP-CAL

FDC-CNL-GR-Cal-PE

T.D. to base of surface casing

T.D. to 4600'

Cores: None Programmed

DST: None Programmed

Completion: To be submitted at a later date.

Note: If hole conditions prevent the running of open hole logs, a cased hole Dipole Sonic/Neutron/Gr will be run in lieu of open hole logs.

**RECEIVED**

JUL 12 2000

DIVISION OF  
OIL, GAS AND MINING

**EIGHT POINT PLAN**

**CHAPITA WELLS UNIT #597-3F**  
**LOT #1, SEC. 3, T9S, R22E**  
**UINTAH COUNTY, UTAH**

**8. ABNORMAL CONDITIONS:**

None anticipated.

**9. STANDARD REQUIRED EQUIPMENT:**

- A. Choke Manifold
- B. Kelly Clock
- C. Stabbing Valve
- D. Visual Mud Monitoring

**10. HAZARDOUS CHEMICALS:**

No chemicals subject to reporting under SARA title III in an amount equal to or greater than 10,000 pounds will be used, produced, stored, transported, or disposed of annually in association with the drilling of this well. Furthermore, no extremely hazardous substances, as defined in 40 CFR 355, in threshold planning quantities, will be used, produced, stored, transported, or disposed of in association with the drilling of this well.

(Attachment: BOP Schematic Diagram)

**RECEIVED**

JUL 12 2000



DIVISION OF  
OIL, GAS AND MINING

# 3000 PSIG DIAGRAM

ANNULAR PREVENTOR AND BOTH RAMS ARE 3000 RATED.  
 CASING FLANGE IS 11" 3000 PSIG RATED.  
 BOPE 11" 3000 PSIG

## TESTING PROCEDURE:

1. BOPE 's will be tested with a professional tester to conform to Onshore Order #2 with retest every 14 days.
2. Blind & Pipe rams will be tested to rated working pressure, 3000 psig
3. Annular preventor will be tested to 50% of working pressure, 1500 psig
4. Casing will be tested to 0.22 psi/ft. or 1500 psig. Not to exceed 70% of burst strength, whichever is greater.
5. All lines subject to well pressure will be pressure tested to the same pressure as blind & pipe rams.
6. All BOPE specifications and configurations will meet Onshore Order #2 requirements for 3000 psig BOPE specifications.

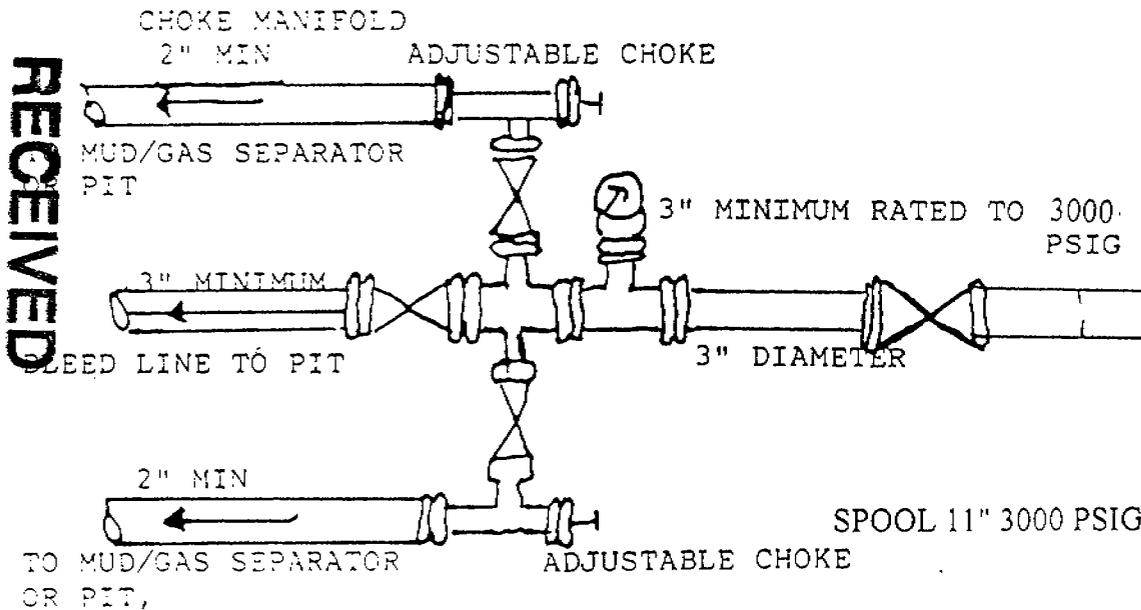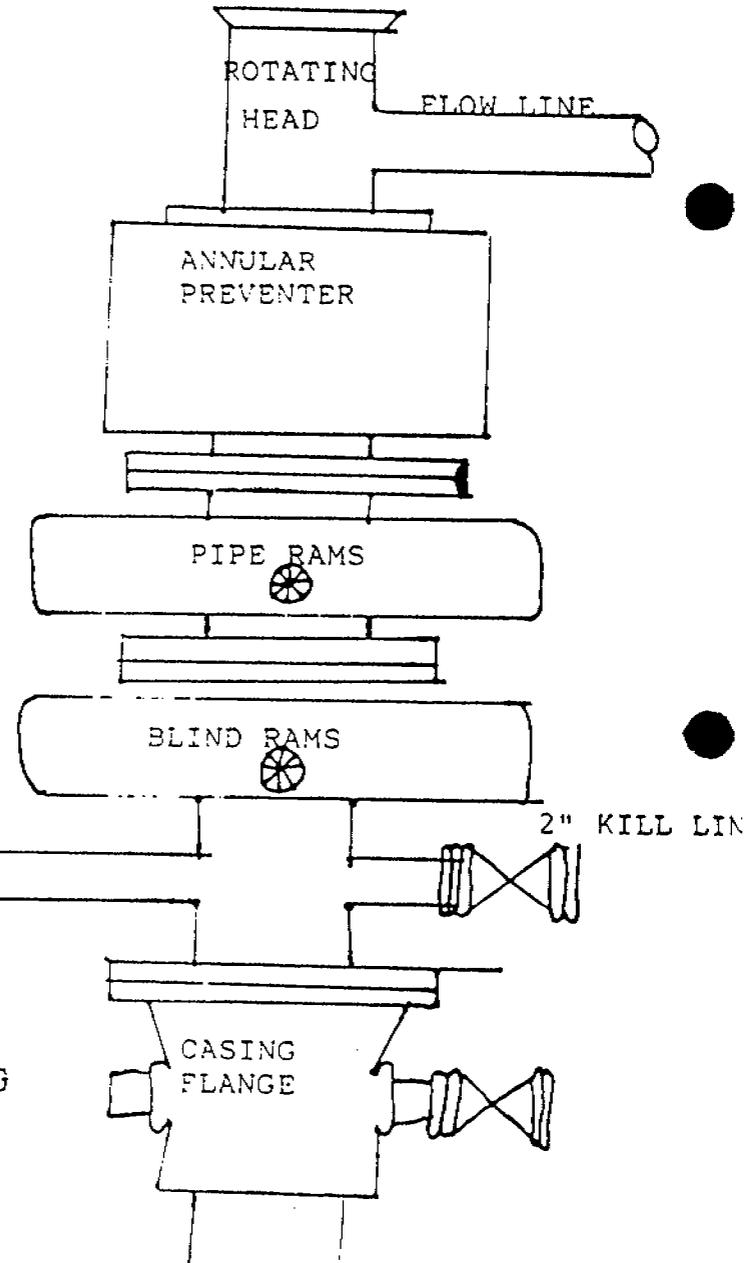

RECEIVED

JUL 12 2000

DIVISION OF OIL, GAS AND MINING

**CONDITIONS OF APPROVAL  
FOR THE SURFACE USE PROGRAM OF THE  
APPLICATION FOR PERMIT TO DRILL**

Company/Operator: EOG Resources, Inc.  
Well Name & Number: Chapita Wells Unit #597-3F  
Lease Number: U-0281  
Location: 674' FNL & 453' FEL, LOT 1, Sec. 3, T9S, R22E, S.L.B.&M.U.S.B.&M.,  
Uintah County, Utah  
Surface Ownership: Federal

**NOTIFICATION REQUIREMENTS**

Location Construction - forty-eight (48) hours prior to construction of location and access roads.

Location Completion - prior to moving on the drilling rig.

Spud Notice: - at least twenty-four (24) hours prior to spudding the well.

Casing String and Cementing - twenty-four (24) hours prior to running casing and cementing all casing strings.

BOP and related Equipment Tests - twenty-four (24) hours prior to running casing and tests.

First Production Notice well - within five (5) business days after new well begins or production resumes after well has been off production for more than ninety (90) days.

For more specific details on notification requirements, please check the Conditions of Approval for Notice to Drill and Surface Use Program.

**RECEIVED**

JUL 12 2000

DIVISION OF  
OIL, GAS AND MINING

## THIRTEEN POINT SURFACE USE PROGRAM

### 1. EXISTING ROADS

- A. See attached Wellsite Plats showing directional reference stakes on location, and attached TOPO Map "B" showing access to location from existing roads.
- B. The proposed well site is located approximately 17.2 miles southeast of Ouray, Utah - See attached TOPO Map "A".
- C. Refer to attached Topographic Map "A" showing labeled access route to location.
- D. Existing roads will be maintained and repaired as necessary. No off lease Right-of-Way will be required.

### 2. PLANNED ACCESS ROAD

- A. The access road will be approximately 0.6 miles in length. See attached TOPO Map "B".
- B. The access road has a 30 foot ROW w/ 18 foot running surface.
- C. Maximum grade on access road will be 8%.
- D. No turnouts will be required.
- E. Road drainage crossings shall be of the typical dry creek drainage crossing type.
- F. No culverts, bridges, or major cuts and fills will be required.
- G. The access road will be dirt surface.
- H. No gates, cattleguards, or fences will be required or encountered.

New or reconstructed roads will be centerlined - flagged at time of location staking.

The road shall be upgraded to meet the standards of the anticipated traffic flow and all-weather road requirements. Upgrading shall include ditching, drainage, graveling, crowning, and capping the roadbed as necessary to provide a well-constructed safe road. Prior to upgrading, the road shall be cleared of any snow cover and allowed to dry completely. Traveling off the 30 foot Right-of-Way will not be allowed.

Road drainage crossings shall be of the typical dry creek drainage crossing type. Crossings shall be designed so they will not cause siltation or accumulation of debris in the drainage crossings nor shall the drainages be blocked by the roadbed. Erosion of drainage ditches by run off water shall be prevented by diverting water off at frequent intervals by means of cutouts. Upgrading shall not be allowed during muddy conditions. Should mud holes develop, they shall be filled in and detours around them avoided.

As operator, EOG Resources, Inc. shall be responsible for all maintenance on cattleguards, or gates associated with this oil and/or gas operation.

**RECEIVED**

JUL 12 2000

DIVISION OF  
OIL, GAS AND MINING

**3. LOCATION OF EXISTING WELLS WITHIN A ONE MILE RADIUS OF PROPOSED WELL LOCATION**

- A. Water wells - None
  - B. Abandoned wells - None
  - C. Temporarily abandoned wells - None
  - D. Disposal wells - None
  - E. Drilling wells - None
  - F. Producing wells - 15\*
  - G. Shut in wells - None
  - H. Injection wells - None
- (\*See attached TOPO map "C" for location)

**4. LOCATION OF EXISTING AND/OR PROPOSED FACILITIES**

**A. ON WELL PAD**

- 1. Tank batteries - None
- 2. Production facilities will be set on location if the well is successfully completed for production. Facilities will consist of well head valves, combo separator-dehy unit with meter, 300 Bbl vertical or 200 Bbl low profile, condensate tank, and attaching piping. See attached facility diagram.
- 3. Oil gathering lines - None
- 4. Gas gathering lines - A 3" gathering line will be buried from dehy to the edge of the location.
- 5. Injection lines - None
- 6. Disposal lines - None
- 7. Surface pits - None

**B. OFF WELL PAD**

- 1. Proposed location of attendant off pad flowlines shall be flagged prior to archaeological clearance.
- 2. A 3" OD steel above ground natural gas pipeline will be laid approximately 3260' from proposed location to a point in the SE/NW of Section 2, T9S, R22E, where it will tie into Questar Pipeline Co.'s existing line. Proposed pipeline crosses Federal lands within the Chapita Wells Unit, thus a Right-of-Way grant will not be required.
- 3. Proposed pipeline will be a 3" OD steel, welded line laid on the surface.
- 4. Protective measures and devices for livestock and wildlife will be taken and/or installed where required.

**RECEIVED**

JUL 12 2000

DIVISION OF  
OIL, GAS AND MINING

If storage facilities/tank batteries are constructed on this lease, the facility/battery or the well pad shall be surrounded by a containment dike of sufficient capacity to contain, at a minimum, the entire contents of the largest tank within the facility/battery.

The production facilities will be placed on the West end of the location.

**5. LOCATION & TYPE OF WATER SUPPLY**

- A. Water supply will be from Ouray Municipal Water Plant at Ouray, Utah, and/or Target Trucking Inc.'s water source in the SW/SW, Sec. 35, T9S, R22E, Uintah County, Utah (State Water Right #49-1501). Produced water from the Chapita Wells and Stagecoach Units will also be used.
- B. Water will be hauled by a licensed trucking company.
- C. No water well will be drilled on lease.

**6. SOURCE OF CONSTRUCTION MATERIAL**

- A. All construction material for this location and access road will be of native borrow and soil accumulated during the construction of the location.
- B. All construction material will come from Federal Land.
- C. No mineral materials will be required.

**7. METHODS OF HANDLING WASTE DISPOSAL**

**A. METHODS AND LOCATION**

- 1. Cuttings will be confined in the reserve pit.
  - 2. A portable toilet will be provided for human waste during the drilling and completion of the well. Disposal will be at the Vernal sewage disposal plant.
  - 3. Burning will not be allowed. Trash and other waste material will be contained in a wire mesh cage and disposed of at an approved waste disposal facility.
  - 4. Produced wastewater will be confined to a lined pit or storage tank for a period not to exceed 90 days after initial production. During the 90 day period, an application for approval of a permanent disposal method and location, together with the required water analysis, will be submitted for the AO's approval.
  - 5. All chemicals will be disposed of at an authorized disposal site. Drip pans and absorbent pads will be used on the drilling rig to avoid leakage of oil to the pit.
- B. Water from drilling fluids and recovered during testing operations will be disposed of by either evaporating in the reserve pit or be removed and disposed of at an authorized disposal site. Introduction of well bore

**RECEIVED**

JUL 12 2000

DIVISION OF  
OIL, GAS AND MINING

hydrocarbons to the reserve pit will be avoided by flaring them off in the flare pit at the time of recovery.

Burning of trash will not be allowed. All trash must be contained in a trash cage and hauled away to an approved disposal site at the completion of the drilling activities.

**On BLM administered land:**

The reserve pit will be constructed so as not to leak, break, or allow discharge.

**The reserve pit shall be lined.**

After first production, produced wastewater will be confined to a lined pit or storage tank for a period not to exceed ninety (90) days. During the 90 day period, in accordance with Onshore Order No. 7, an application for approval of a permanent disposal method and location, along with required water analysis, shall be submitted for the AO's approval. Failure to file an application within the time allowed will be considered an incident of noncompliance.

**8. ANCILLARY FACILITIES**

A. No airstrips or camps are planned for this well.

**9. WELLSITE LAYOUT**

- A. Refer to attached well site plat for related topography cuts and fills and cross sections.
- B. Refer to attached well site plat for rig layout and soil material stockpile location as approved on On-site.
- C. Refer to attached well site plat for rig orientation, parking areas, and access road.
- D. The approved seed mixture for this location is:
  - 4 pounds Gardner Salt Bush per acre
  - 4 pounds Four Wing Salt Bush per acre
  - 4 pounds Western Wheat Grass per acre

**RECEIVED**

**JUL 12 2000**

**DIVISION OF  
OIL, GAS AND MINING**

The reserve pit will be located on the North side of the location. The flare pit will be located downwind of the prevailing wind direction on the North side of the location, a minimum of 100 feet from the well head and 30 feet from the reserve pit fence.

The stockpiled pit topsoil will be stored separate from the location topsoil at corner "B". The stockpiled location topsoil will be stored along the South side from corner 2 to corner 9. Upon completion of construction, the stockpiled topsoil from the location will be broadcast seeded with the approved seed mixture for this location and then walked down with a cat.

JUL 12 2000

DIVISION OF  
OIL, GAS AND MINING

Access to the well pad will be from the East.

N/A Diversion ditch(es) shall be constructed on the \_\_\_\_\_ side of the location (above/below) the cut slope, draining to the \_\_\_\_\_.

N/A Soil compacted earthen berm(s) shall be placed on the \_\_\_\_\_ side(s) of the location between the \_\_\_\_\_.

X The drainage shall be diverted around the North side of the location and pit. After the pit has been backfilled the drainage can be diverted across the pit area.

N/A The reserve pit and/or pad locations shall be constructed long and narrow for topographic reasons \_\_\_\_\_.

X Corner #7 will be rounded off to minimize excavation and to allow drainage around location.

### FENCING REQUIREMENTS:

All pits will be fenced according to the following minimum standards:

- A. Thirty-nine inch net wire shall be used with at least one strand of barbed wire on top of the net wire. (Barbed wire is not necessary if pipe or some type of reinforcement rod is attached to the top of the entire fence).
- B. The net wire shall be no more than 2 inches above the ground. The barbed wire strand shall be 3 inches above the net wire. Total height of the fence shall be at least 42 inches.
- C. Corner posts shall be cemented and/or braced in such a manner as to keep the fence tight at all times.
- D. Standard steel, wood, or pipe posts shall be used between the corner braces. Maximum distance between any two posts shall be no greater than 16 feet.
- E. All wire shall be stretched by using a stretching device before it is attached to the corner posts.

The reserve pit fencing will be on the three sides during drilling operations and on the fourth side when the rig moves off the location. Pits will be fenced and maintained until clean-up.

Each existing fence to be crossed by the access road shall be braced and tied off before cutting so as to prevent slacking of the wire. The opening shall be closed temporarily as necessary during construction to prevent the escape of livestock, and, upon completion of construction, the fence shall be repaired to BLM or SMA specifications. A cattleguard with an adjacent 16 foot gate shall be installed in any fence where a road is to be regularly traveled. If the well is a producer, the cattleguards (shall/shall not) be permanently mounted on concrete bases. Prior to a new road, crossing any fence located on Federal land, or any fence between Federal land and private land, the operator will contact the BLM, who will in turn

contact the grazing permittee or owner of said fence and offer him/her the opportunity to be present when the fence is cut in order to satisfy himself/herself that the fence is adequately braced and tied off.

**10. PLANS FOR RESTORATION OF SURFACE**

**A. PRODUCING LOCATION**

Immediately upon well completion, the location and surrounding area will be cleared of all unused tubing, equipment, debris, materials, trash, and junk not required for production.

Immediately upon well completion, any hydrocarbons on the pit shall be removed in accordance with CFR 3162.7-1.

If a plastic nylon reinforced liner is used, it shall be torn and perforated before backfilling of the reserve pit.

The reserve pit and that portion of the location not needed for production facilities/operations will be recontoured to the approximate natural contours. The stockpiled pit topsoil will then be spread over the pit area and broadcast seeded with the prescribed seed mixture for this location. The seeded area will then be walked down with a cat.

**B. DRY HOLE/ABANDONED LOCATION**

At such time as the well is plugged and abandoned, the operator will submit a subsequent report of abandonment and the BLM will attach the appropriate surface rehabilitation conditions of approval.

**11. SURFACE OWNERSHIP**

Access road: Federal

Location: Federal

**12. OTHER INFORMATION**

A. EOG Resources, Inc. will inform all persons in the area who are associated with this project that they are subject to prosecution for knowingly disturbing historic or archaeological sites, or for collecting artifacts. If historic or archaeological materials are uncovered during construction, the operator will immediately stop work that might further disturb such materials, and contact the AO. Within five working days the AO will inform the operator as to:

-whether the materials appear eligible for the National Register of Historic Places;

-the mitigation measures the operator will likely have to undertake before the site can be used.

**RECEIVED**

JUL 12 2000

DIVISION OF  
OIL, GAS AND MINING

-a time frame for the AO to complete an expedited review under 36 CFR 800.11 to confirm, through the State Historic Preservation Officer, that the findings of the AO are correct and that mitigation is appropriate.

If the operator wished, at any time, to relocate activities to avoid the expense of mitigation and/or the delays associated with this process, the AO will assume responsibility for whatever recordation and stabilization of the exposed materials that may be required. Otherwise, the operator will be responsible for mitigation costs. The AO will provide technical and procedural guidelines for the conduct of mitigation. Upon verification from the AO that required mitigation has been completed, the operator will then be allowed to resume construction.

- B. As operator, EOG Resources, Inc. will control noxious weeds along Right-of-Ways for roads, pipelines, well sites, or other applicable facilities. A list of noxious weeds will be obtained from the BLM, or the appropriate County Extension Office. On BLM administered land, a Pesticide Use proposal shall be submitted, and given approval, prior to the application of herbicides or other pesticides or possible hazardous chemicals.
- C. Drilling rigs and/or equipment used during drilling operations on this well site will not be stacked or stored on BLM lands after the conclusion of drilling operations or at any other time without BLM authorization. However, if BLM authorization is obtained, it is only a temporary measure to allow time to make arrangements for permanent storage on commercial facilities. (The BLM does not seek to compete with private industry. There are commercial facilities available for stacking and storing drilling rigs.)

**Additional Surface Stipulations**

- N/A No construction or drilling activities shall be conducted between \_\_\_\_\_ and \_\_\_\_\_ because of \_\_\_\_\_.
- N/A No surface occupancy will be allowed within 1,000 feet of any sage grouse strutting ground.
- N/A No construction or exploration activities are permitted within a 1.5 mile radius of sage grouse strutting grounds from April 1 to June 30.
- N/A There shall be no surface disturbance within 600 feet of live water (includes stock tanks, springs, and guzzlers).
- N/A No cottonwood trees will be removed or damaged.
- X A pond will be constructed according to BLM specifications at the Northeast end of location. The pond will overflow to the north into a drainage ditch constructed around the north side of location.

**RECEIVED**

JUL 12 2000

DIVISION OF  
OIL, GAS AND MINING

**LESSEE'S OR OPERATOR'S REPRESENTATIVE AND CERTIFICATION**

**OPERATIONS**

EOG Resources, Inc.  
P.O. Box 250  
Big Piney, WY 83113  
Jim Schaefer  
Telephone (307)276-3331

EOG Resources, Inc.  
P.O. Box 1815  
Vernal, UT 84078  
George McBride  
Telephone (435)789-0790

**PERMITTING**

Ed Trotter  
P.O. Box 1910  
Vernal, UT 84078  
Telephone: (435)789-4120  
Fax: (435)789-1420

All lease or unit operations will be conducted in such a manner that full compliance is made with all applicable laws, regulations, Onshore Oil and Gas Orders, the approval plan of operations, and any applicable Notice to Lessees. EOG Resources, Inc. is fully responsible for the actions of their subcontractors. A copy of these conditions will be furnished to the field representative to insure compliance.


A copy of the approved APD and ROW grant, if applicable, shall be on location during construction of the location and drilling activities.

**Certification**

I hereby certify that I, or persons under my direct supervision, have inspected the proposed drillsite and access route; that I am familiar with the conditions that presently exist; that the statements made in the Plan are, to the best of my knowledge, true and correct; and that the work associated with the operations proposed herein will be performed by EOG Resources, Inc. and its contractors and subcontractors in conformity with this Plan and the terms and conditions under which it is approved.

7-3-2000

Date

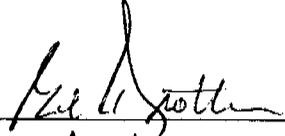
  
Agent

**RECEIVED**

JUL 12 2000

DIVISION OF  
OIL, GAS AND MINING

**SITE FACILITY DIAGRAM**  
**CHAPITA WELLS UNIT #597-3F**  
**SECTION 3, T9S, R22E, LOT #1**  
**UINTAH COUNTY, UTAH**  
**FEDERAL LEASE NUMBER U-0281**  
 (Site Security Plan is on file at EOG Resources, Inc.'s Vernal Office)

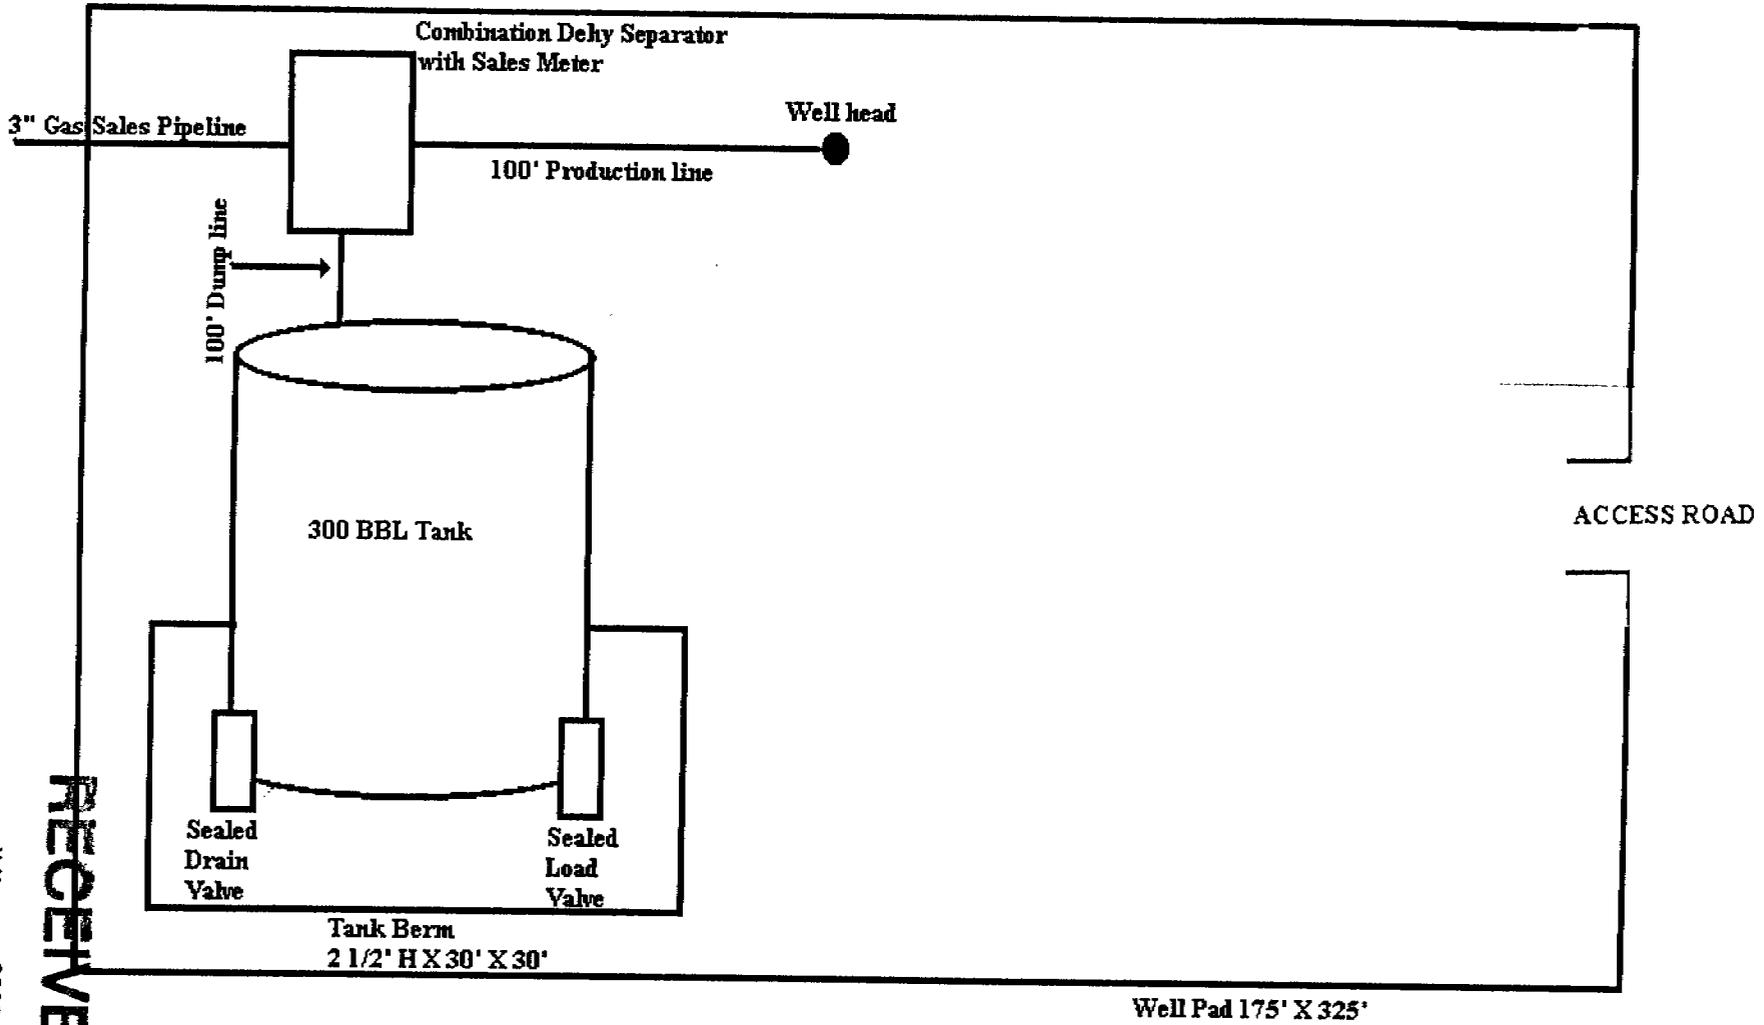

DIVISION OF  
OIL, GAS AND MINING

JUL 12 2000

**RECEIVED**


Well Pad 175' X 325'

ENRON OIL & GAS CO.

LOCATION LAYOUT FOR

CWU #597-3F  
SECTION 3, T9S, R22E, S.L.B.&M.  
674' FNL 453' FEL

Proposed Access Road

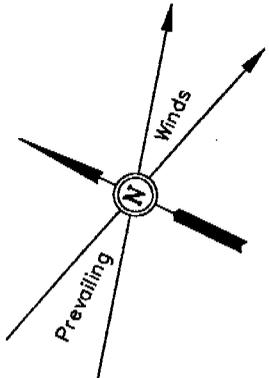

C-1.6'  
El. 13.4'



POND  
C-1.3'  
El. 13.1'

C-4.8'  
El. 16.6'

SCALE: 1" = 50'  
DATE: 8-30-99  
Drawn By: C.B.T.

NOTE:  
Flare Pit is to be located a min. of 100' from the Well Head.

El. 13.8'  
C-10.0'  
(btm. pit)

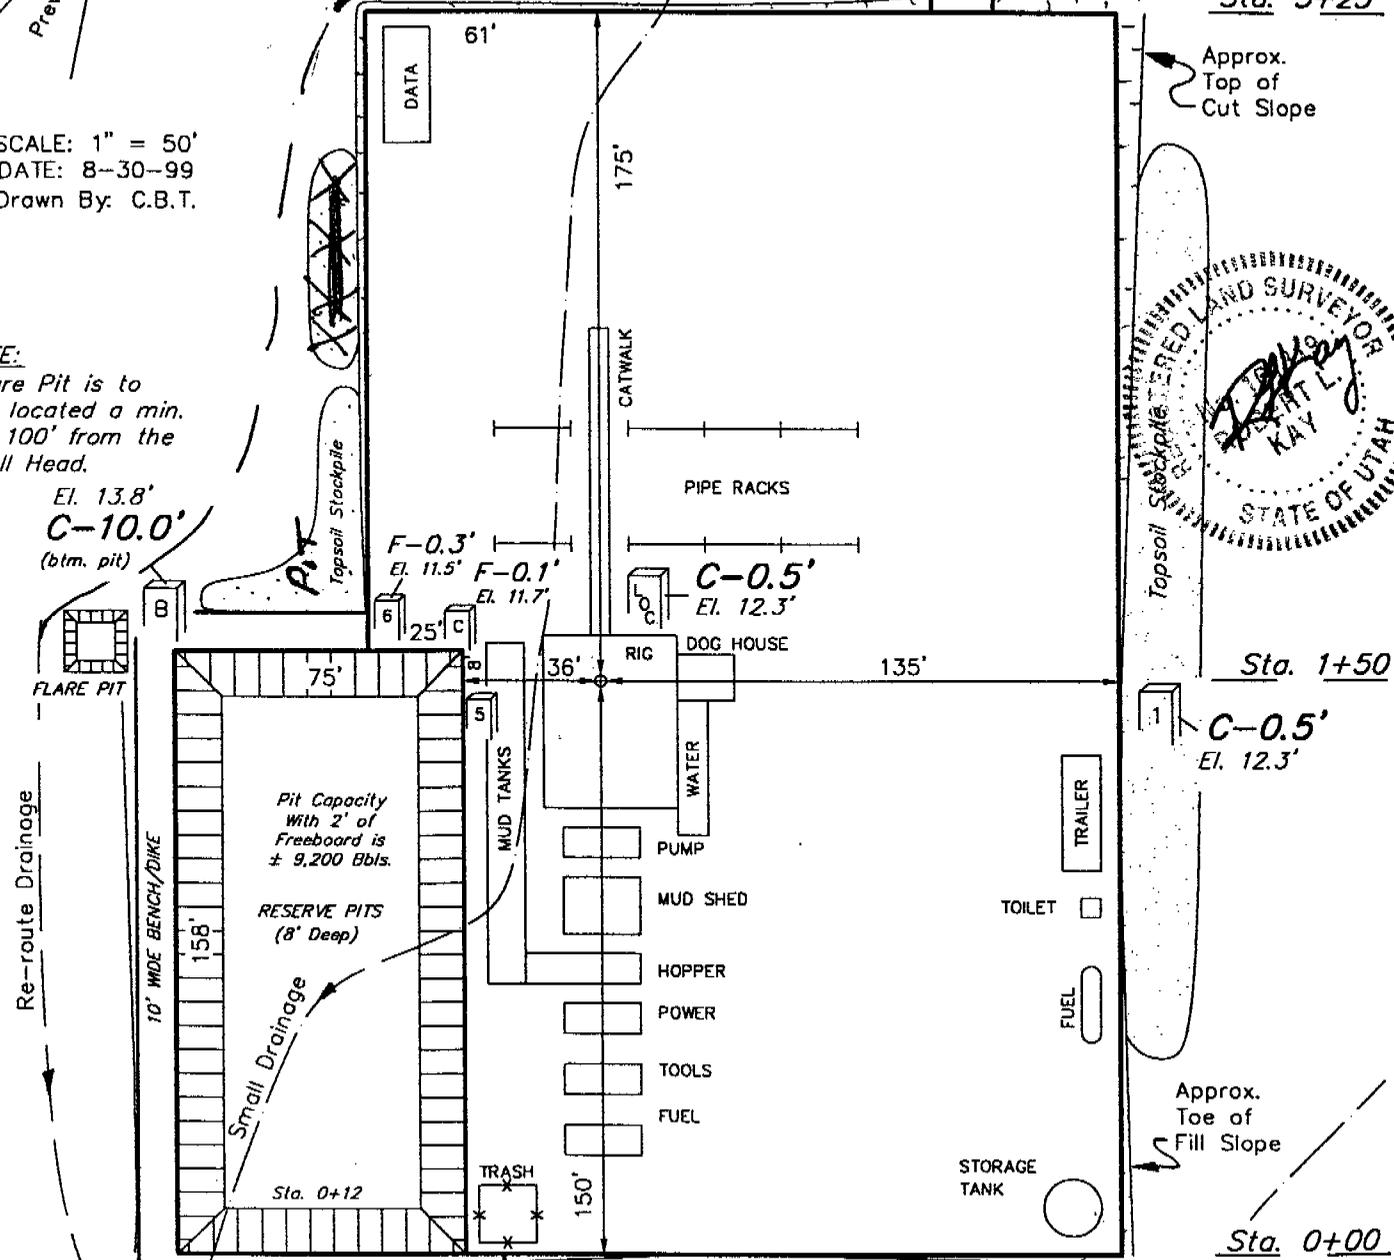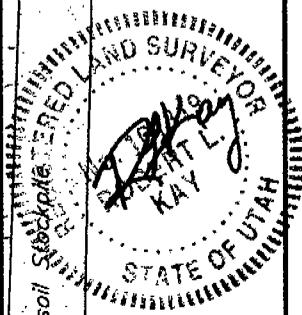

El. 11.1'  
C-7.3'  
(btm. pit)

Reserve Pit Backfill El. 10.5'  
& Spoils Stockpile F-1.3'

F-0.7'  
El. 11.1'

F-2.0'  
El. 09.8'

Elev. Ungraded Ground at Location Stake = 4812.3'  
Elev. Graded Ground at Location Stake = 4811.8'

**RECEIVED**

JUL 12 2000

DIVISION OF  
OIL, GAS AND MINING

UINTAH ENGINEERING & LAND SURVEYING  
85 So. 200 East • Vernal, Utah 84078 • (435) 789-1017


ENRON OIL & GAS CO.

TYPICAL CROSS SECTIONS FOR





CWU #597-3F

SECTION 3, T9S, R22E, S.L.B.&M.

674' FNL 453' FEL

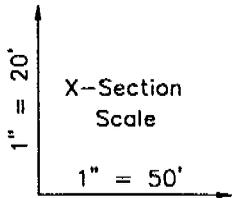

DATE: 8-30-99  
Drawn By: C.B.T.

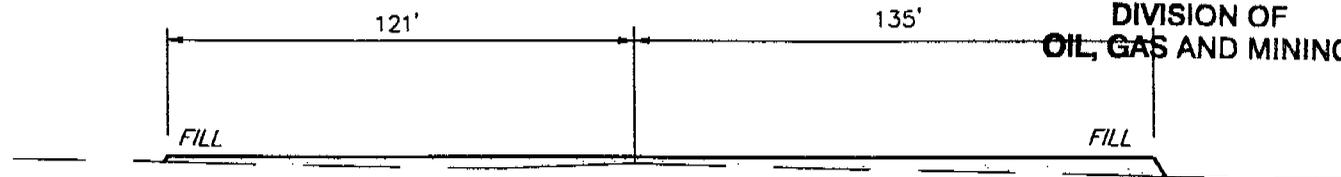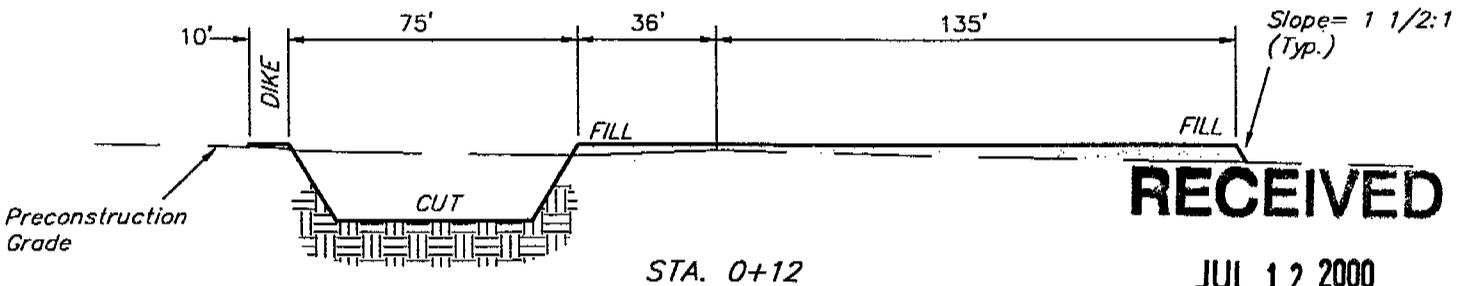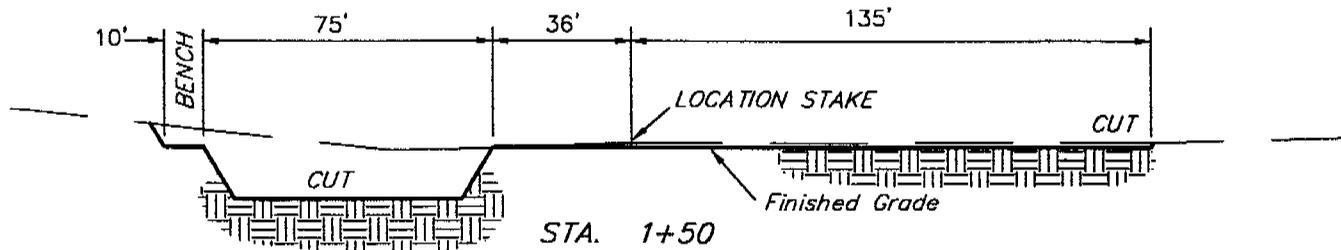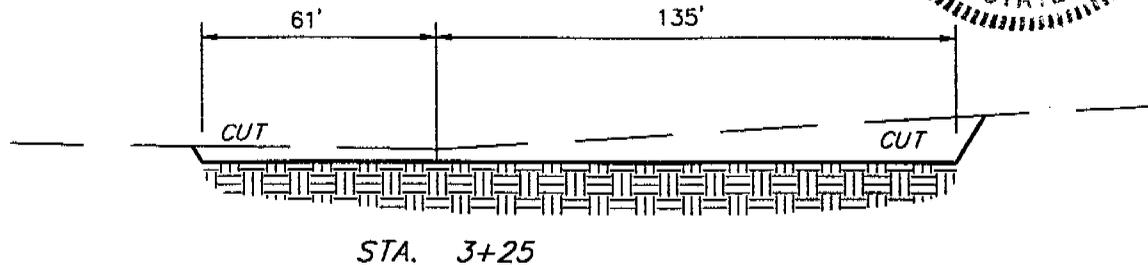


NOTE:  
Topsoil should not be Stripped Below Finished Grade on Substructure Area.

APPROXIMATE YARDAGES

|                        |   |                      |
|------------------------|---|----------------------|
| (6") Topsoil Stripping | = | 1,330 Cu. Yds.       |
| Remaining Location     | = | 4,010 Cu. Yds.       |
| <b>TOTAL CUT</b>       | = | <b>5,340 CU.YDS.</b> |
| <b>FILL</b>            | = | <b>1,060 CU.YDS.</b> |

|   |   |                |
|---|---|----------------|
| EXCESS MATERIAL AFTER 5% COMPACTION     | = | 4,220 Cu. Yds. |
| Topsoil & Pit Backfill (1/2 Pit Vol.)   | = | 2,700 Cu. Yds. |
| EXCESS UNBALANCE (After Rehabilitation) | = | 1,520 Cu. Yds. |

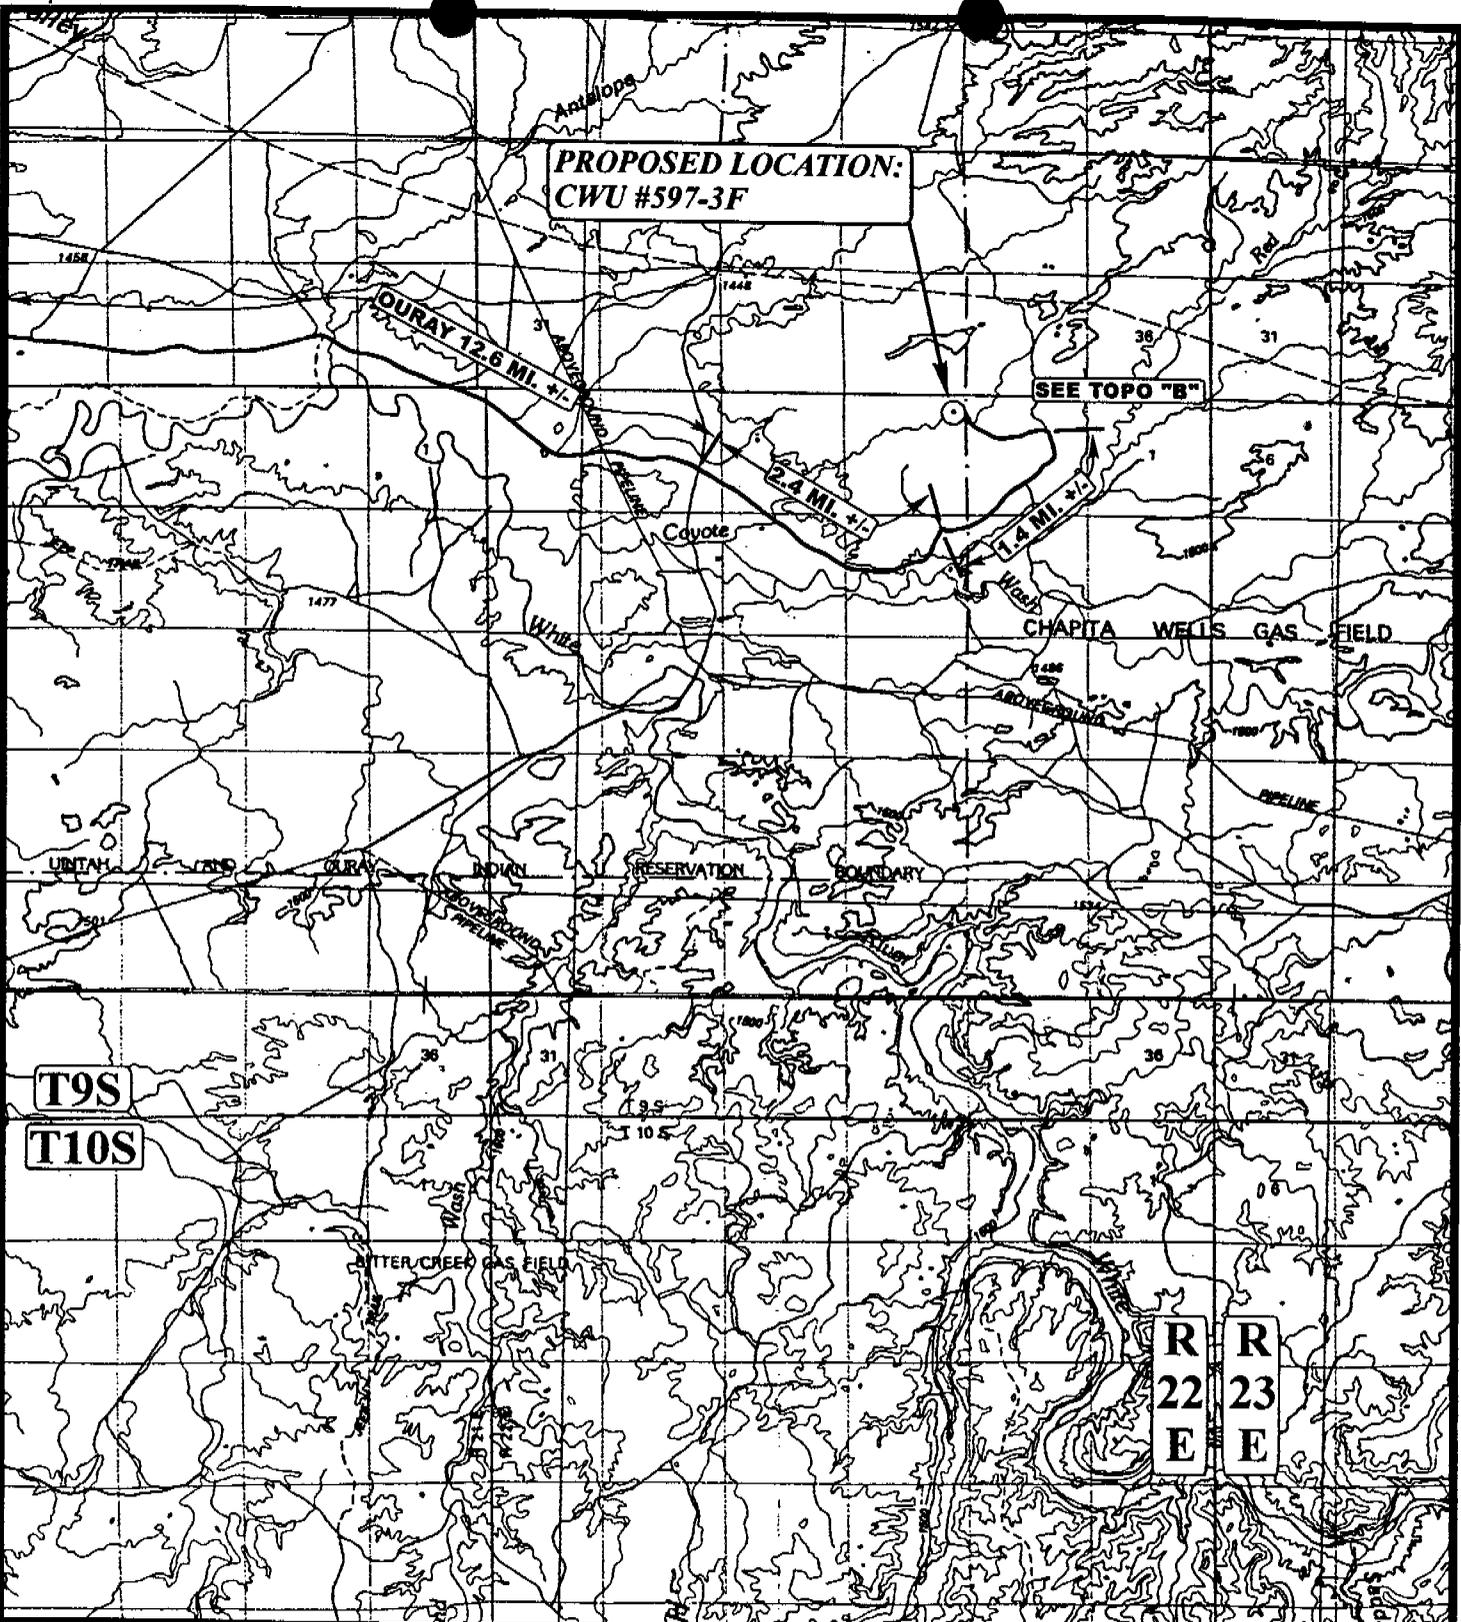

**PROPOSED LOCATION:  
CWU #597-3F**

SEE TOPO "B"

T9S

T10S

R  
22  
E

R  
23  
E

**LEGEND:**

⊙ PROPOSED LOCATION

N

**ENRON OIL & GAS CO.**

CWU #597-3F  
SECTION 3, T9S, R22E, S.L.B.&M.  
674' FNL 453' FEL




**Uintah Engineering & Land Surveying**  
85 South 200 East Vernal, Utah 84078  
(435) 789-1017 \* FAX (435) 789-1813

**TOPOGRAPHIC  
MAP**

**8 1998**  
MONTH DAY YEAR



SCALE: 1:100,000 DRAWN BY: C.G. REVISED: 00-00-00

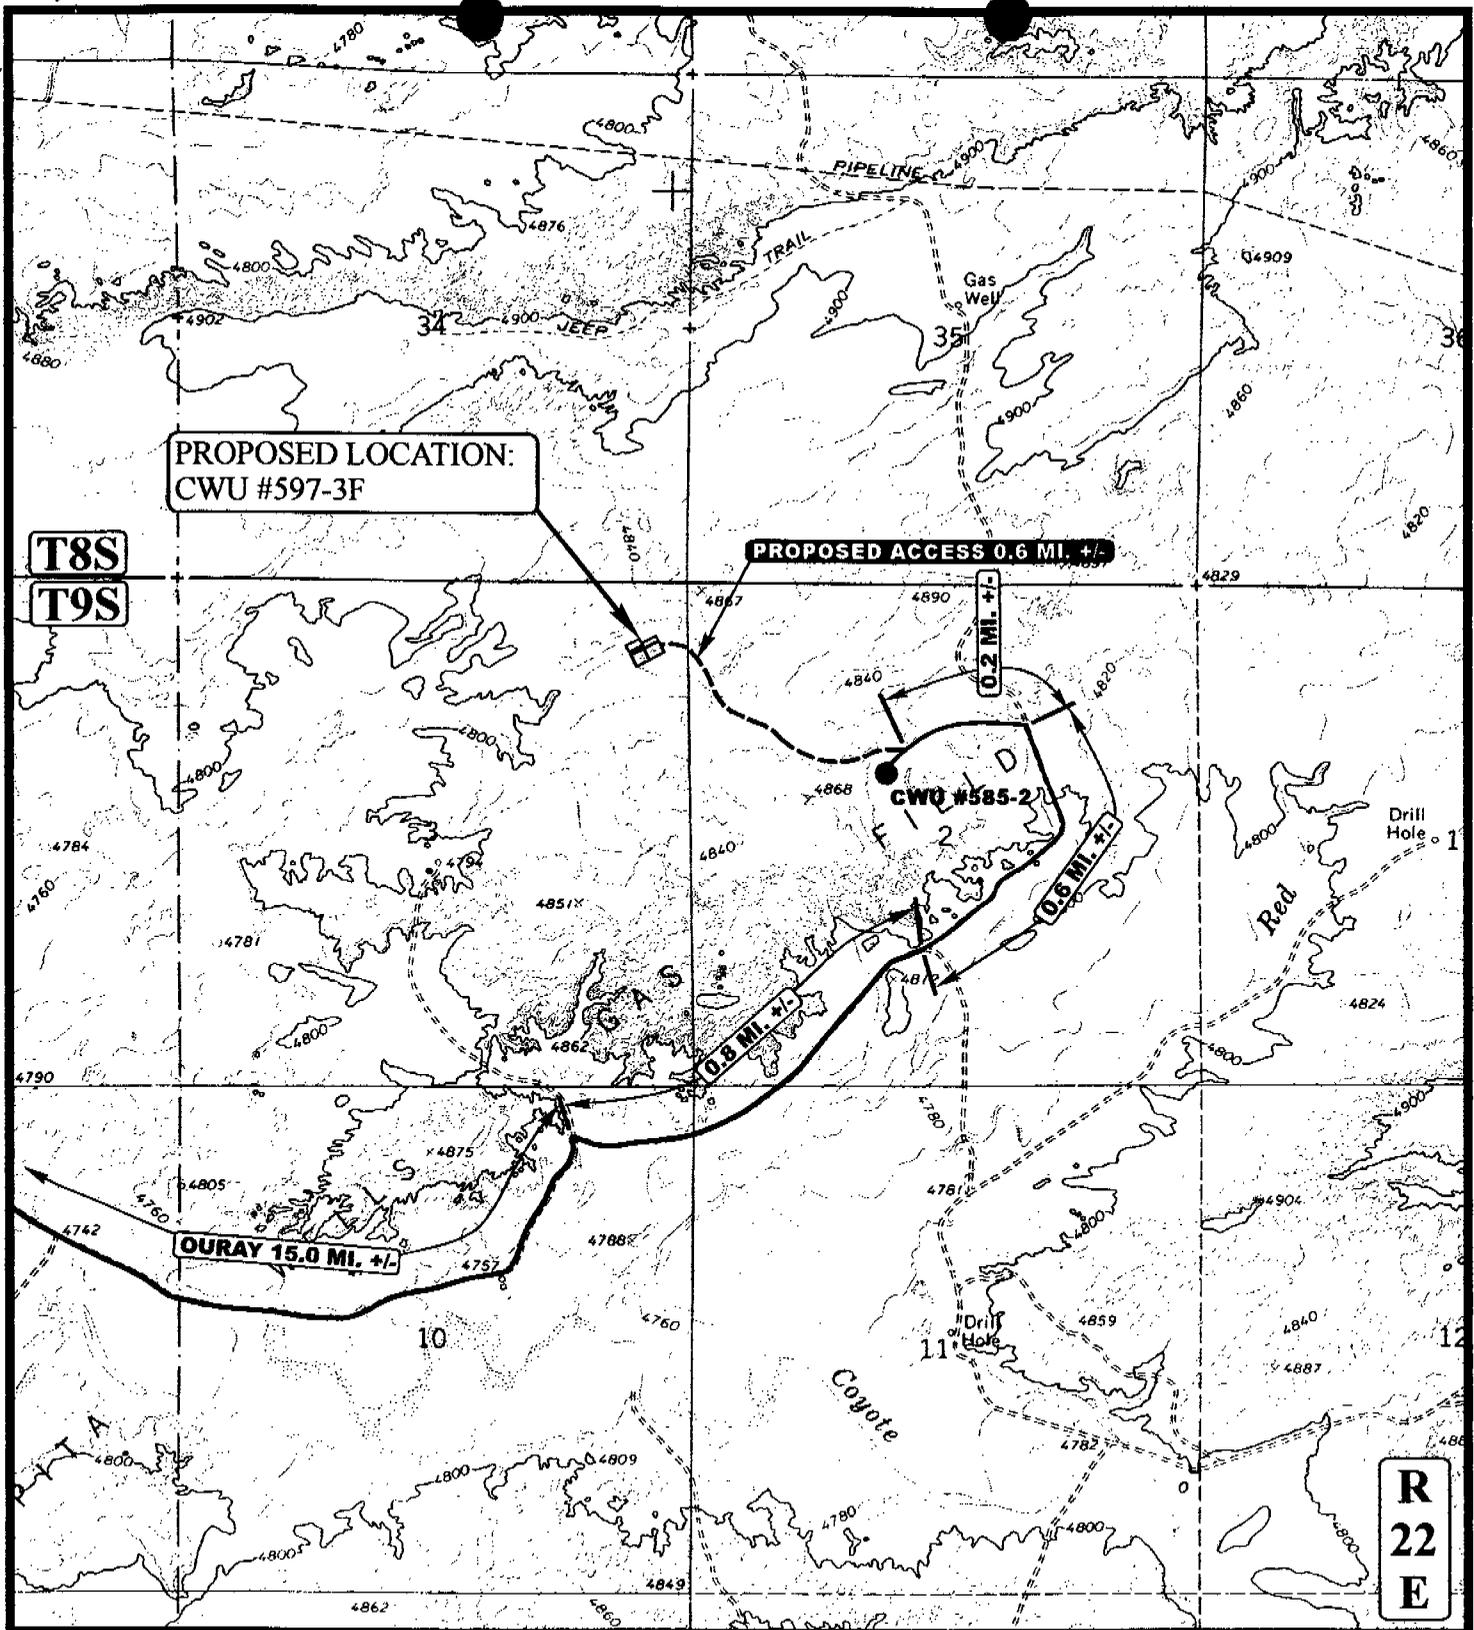

PROPOSED LOCATION:  
CWU #597-3F

T8S

T9S

PROPOSED ACCESS 0.6 MI. +/-

0.2 MI. +/-

CWU #585-2

0.6 MI. +/-

0.6 MI. +/-

OURAY 15.0 MI. +/-

R  
22  
E

**LEGEND:**

- PROPOSED ACCESS ROAD
- EXISTING ROAD

**ENRON OIL & GAS CO.**

CWU #597-3F  
SECTION 3, T9S, R22E, S.L.B.&M.  
674' FNL 453' FEL



Uintah Engineering & Land Surveying  
85 South 200 East Vernal, Utah 84078  
(435) 789-1017 \* FAX (435) 789-1813




TOPOGRAPHIC  
MAP

8 19 99  
MONTH DAY YEAR

SCALE: 1" = 2000' DRAWN BY: C.G. REVISED: 00-00-00

B  
TOPO



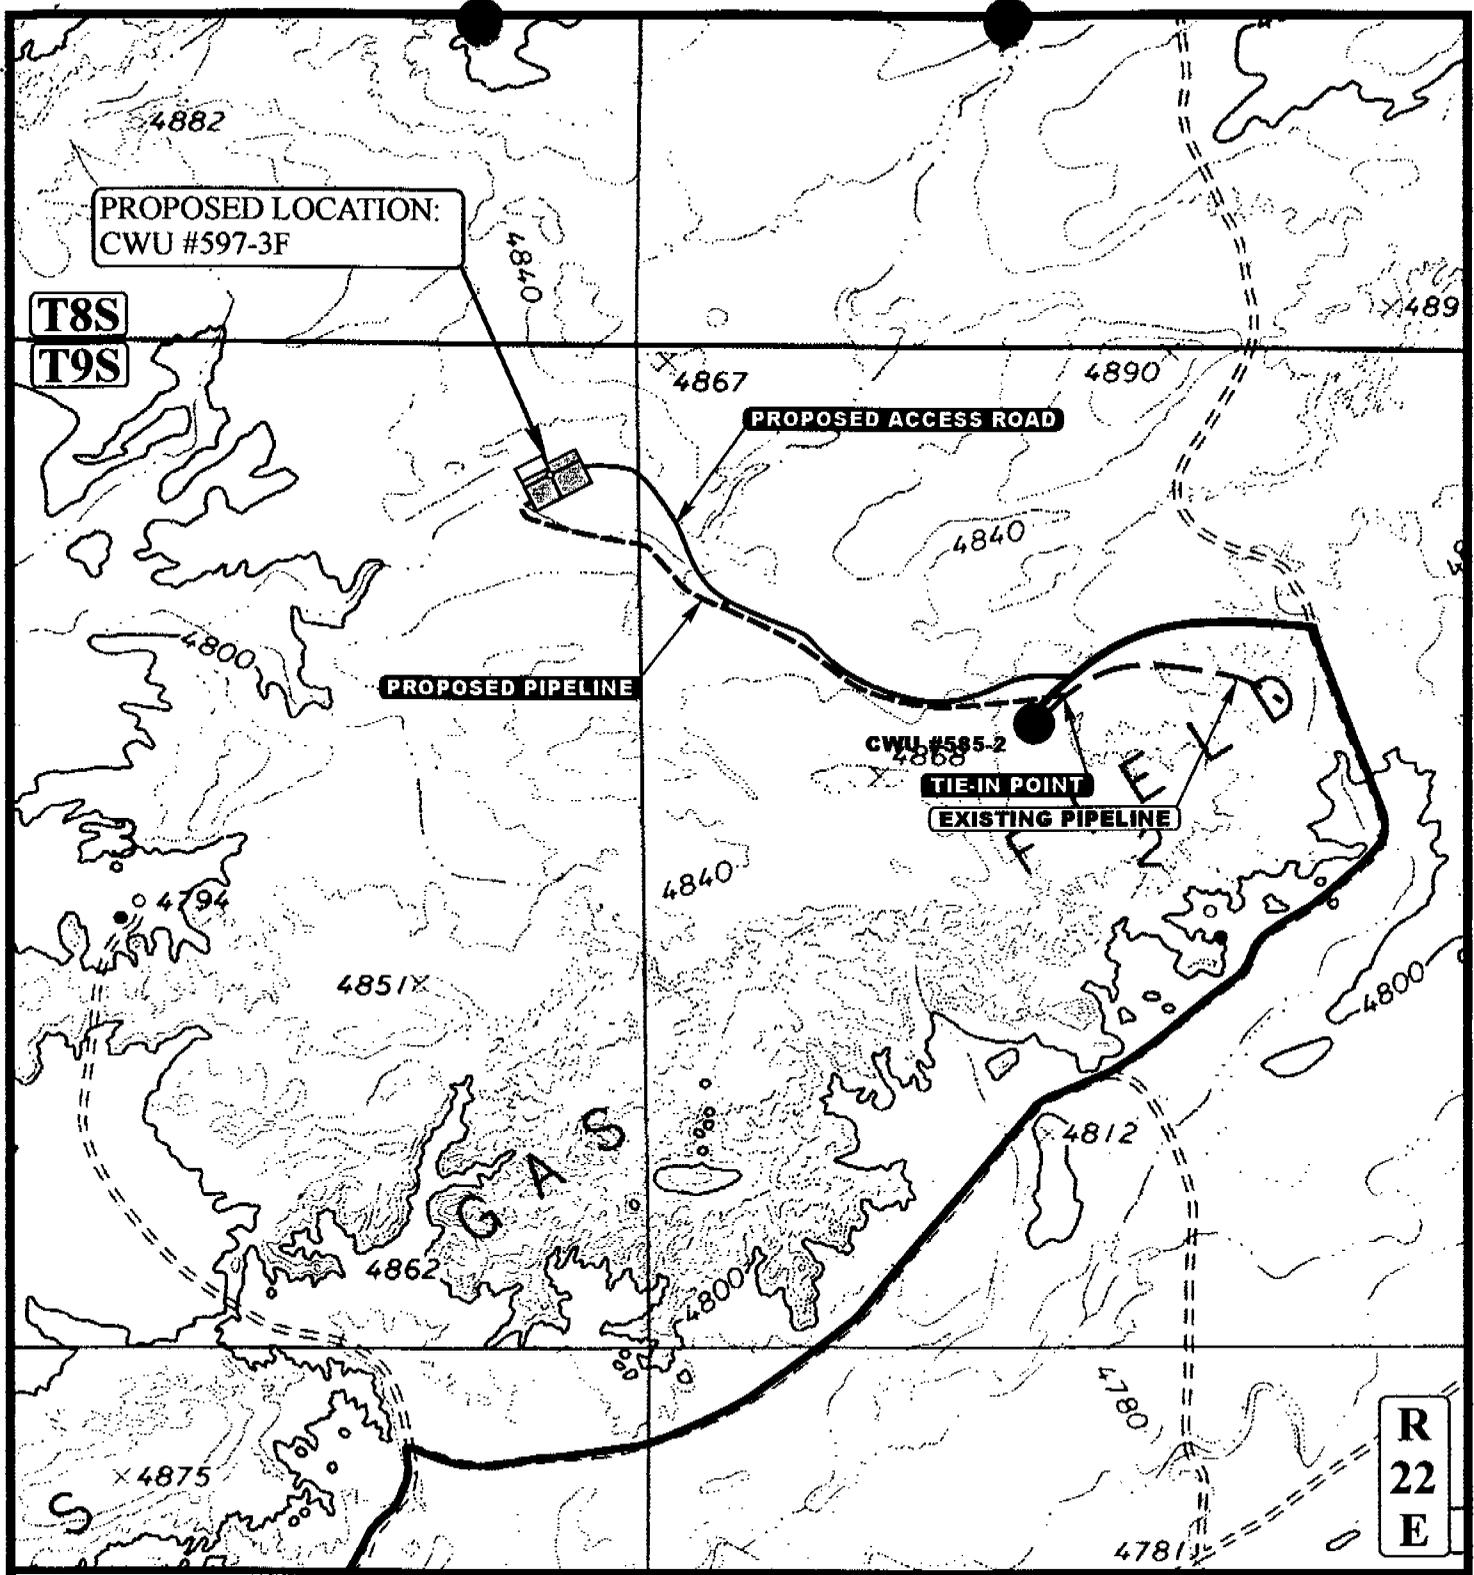

APPROXIMATE TOTAL PIPELINE DISTANCE = 3,260' +/-

**LEGEND:**

- EXISTING PIPELINE
- - - - - PROPOSED PIPELINE
- PROPOSED ACCESS



**ENRON OIL & GAS CO.**

CWU #597-3F  
SECTION 3, T9S, R22E, S.L.B.&M.  
674' FNL 453' FEL



**Utah Engineering & Land Surveying**  
85 South 200 East Vernal, Utah 84078  
(435) 789-1017 \* FAX (435) 789-1813

**TOPOGRAPHIC**  
**MAP**

**8 1999**  
MONTH DAY YEAR

SCALE: 1" = 1000' DRAWN BY: C.G. REVISED: 00-00-00

**D**  
**TOPO**

**WORKSHEET  
APPLICATION FOR PERMIT TO DRILL**

APD RECEIVED: 07/12/2000

API NO. ASSIGNED: 43-047-33637

WELL NAME: CWU 597-3F  
 OPERATOR: EOG RESOURCES INC ( N9550 )  
 CONTACT: ED TROTTER, AGENT

PHONE NUMBER: 435-789-4120

PROPOSED LOCATION:

NENE 03 090S 220E  
 SURFACE: 0674 FNL 0453 FEL  
 BOTTOM: 0674 FNL 0453 FEL  
 UINTAH  
 NATURAL BUTTES ( 630 )

| INSPECT LOCATN BY: / / |          |      |
|------------------------|----------|------|
| Tech Review            | Initials | Date |
| Engineering            |          |      |
| Geology                |          |      |
| Surface                |          |      |

LEASE TYPE: 1-Federal  
 LEASE NUMBER: U-0281  
 SURFACE OWNER: 1-Federal

PROPOSED FORMATION: WSTC

RECEIVED AND/OR REVIEWED:

Plat  
 Bond: Fed[1] Ind[] Sta[] Fee[]  
 (No. NM 2308 )  
 Potash (Y/N)  
 Oil Shale (Y/N) \*190 - 5 (B)  
 Water Permit  
 (No. 49-1501 )  
 RDCC Review (Y/N)  
 (Date: \_\_\_\_\_ )  
 Fee Surf Agreement (Y/N)

LOCATION AND SITING:

\_\_\_ R649-2-3. Unit Chapite Wells  
 \_\_\_ R649-3-2. General  
 Siting: \_\_\_\_\_  
 \_\_\_ R649-3-3. Exception  
 Drilling Unit  
 Board Cause No: 179-8  
 Eff Date: 8-10-99  
 Siting: 460' fr Unit Boundary  
 \_\_\_ R649-3-11. Directional Drill

COMMENTS:

STIPULATIONS:

① FEDERAL APPROVAL  
 ② ON SHALE





State of Utah  
DEPARTMENT OF NATURAL RESOURCES  
DIVISION OF OIL, GAS AND MINING

Michael O. Leavitt  
Governor  
Kathleen Clarke  
Executive Director  
Lowell P. Braxton  
Division Director

1594 West North Temple, Suite 1210  
PO Box 145801  
Salt Lake City, Utah 84114-5801  
801-538-5340  
801-359-3940 (Fax)  
801-538-7223 (TDD)

July 19, 2000

EOG Resources, Inc.  
PO Box 1815  
Vernal UT 84078

Re: Chapita Wells Unit 597-3F Well, 674' FNL, 453' FEL, NE NE, Sec. 3, T. 9 South,  
R. 22 East, Uintah County, Utah

Gentlemen:

Pursuant to the provisions and requirements of Utah Code Ann. § 40-6-1 *et seq.*, Utah Administrative Code R649-3-1 *et seq.*, and the attached Conditions of Approval, approval to drill the referenced well is granted.

This approval shall expire one year from the above date unless substantial and continuous operation is underway, or a request for extension is made prior to the expiration date. The API identification number assigned to this well is 43-047-33637.

Sincerely,

A handwritten signature in black ink, appearing to read 'John R. Baza'.

John R. Baza  
Associate Director

er

Enclosures

cc: Uintah County Assessor  
Bureau of Land Management, Vernal District Office

**Operator:** EOG Resources, Inc.  
**Well Name & Number** Chapita Wells Unit 597-3F  
**API Number:** 43-047-33637  
**Lease:** U-0281

**Location:** NE NE                      **Sec. 3**                      **T. 9 South**                      **R. 22 East**

### Conditions of Approval

1. General

Compliance with the requirements of Utah Admin. R. 649-1 *et seq.*, the Oil and Gas Conservation General Rules, and the applicable terms and provisions of the approved Application for permit to drill.

2. Notification Requirements

Notify the Division within 24 hours of spudding the well.

- Contact Carol Daniels at (801) 538-5284.

Notify the Division prior to commencing operations to plug and abandon the well.

- Contact Dan Jarvis at (801) 538-5338
- Contact Robert Krueger at (801) 538-5274.

3. Reporting Requirements

All required reports, forms and submittals will be promptly filed with the Division, including but not limited to the Entity Action Form (Form 6), Report of Water Encountered During Drilling (Form 7), Weekly Progress Reports for drilling and completion operations, and Sundry Notices and Reports on Wells requesting approval of change of plans or other operational actions.

4. In accordance with Order in Cause No. 190-5(b) dated October 28, 1982, the Operator shall comply with requirements of Rules R649-3-31 and R649-3-27 pertaining to Designated Oil Shale Areas. Additionally, the operator shall ensure that the surface and/or production casing is properly cemented over the entire oil shale interval as defined by Rule R649-3-31. The Operator shall report the actual depth the oil shale is encountered to the Division.

5. State approval of this well does not supersede the required federal approval, which must be obtained prior to drilling.

**UNITED STATES  
DEPARTMENT OF THE INTERIOR  
BUREAU OF LAND MANAGEMENT**

**APPLICATION FOR PERMIT TO DRILL OR DEEPEN**

1a. TYPE OF WORK  
**DRILL**       **DEEPEN**

b. TYPE OF WELL  
Oil Well       Gas Well       Other   
Single Zone       Multiple Zone

2. Name of Operator  
**EOG RESOURCES, INC.**

3. Address and Telephone Number  
**P.O. BOX 1815, VERNAL, UT 84078 (435)789-0790**

4. Location of Well (Report location clearly and in accordance with any State requirements.)  
At surface      **674 FNL, 453 FEL LOT #1**      **RECEIVED**  
At proposed prod. Zone

14. Distance in miles and direction from nearest town or post office  
**17.2 MILES SOUTHEAST OF OURAY, UTAH**      **JUL 11 2000**

15. Distance from proposed location to nearest property or lease line, ft. (Also to nearest drilg. Unit line, if any)  
**453'**

16. No. of acres in lease  
**2558.84**

17. No. of acres assigned to this well  
**40**

18. Distance from proposed location to nearest well, drilling, completed, or applied for, on this lease, ft.

19. Proposed depth  
**6585'**

20. Rotary or cable tools  
**ROTARY**

21. Elevations (show whether DF, RT, GR, etc.)  
**4812 FEET GRADED GROUND**

22. Approx. date work will start  
**AUGUST 2000**

5. Lease designation and serial number  
**U-0281**

6. If Indian, Allottee or Tribe name  
**N/A**

7. Unit Agreement Name  
**CHAPITA WELLS UNIT**

8. Farm or lease name, well no.  
**CHAPITA WELLS UNIT**

9. API Well no.  
**CWU 597-3F**

10. Field and pool, or wildcat  
**CWU/WASATCH**

11. Sec., T., R., M., or BLK. and survey or area  
**SEC. 3, T9S, R22E**

12. County or parish  
**UINTAH**

13. State  
**UTAH**

23. **PROPOSED CASING AND CEMENTING PROGRAM**

| SIZE OF HOLE | GRADE | SIZE OF CASING | WEIGHT PER FOOT | SETTING DEPTH | QUANTITY OF CEMENT           |
|--------------|-------|----------------|-----------------|---------------|------------------------------|
| 11"          |       | 8 5/8"         | 24#             | 200' - 220'   | 100-150 SX CLASS "G" + 2%    |
| or 12 1/4"   |       | 9 5/8"         | 32.30#          | 200 - 220'    | CaCl2 + 1/4 #/SX CELLOFLAKE. |
| 7 7/8"       |       | 4 1/2"         | 10.50#          | 6585'         | 50/50 POXMIX + 2% GEL + 10%  |

- SEE ATTACHMENTS FOR:
- 8 POINT PLAN
  - BOP SCHEMATIC
  - SURFACE USE AND OPERATING PLAN
  - LOCATION PLAT
  - LOCATION LAYOUT
  - TOPOGRAPHIC MAPS "A", "B", AND "C"
  - GAS SALES PIPELINE—MAP "D"
  - FACILITY DIAGRAM

**CONFIDENTIAL**

SALT TO 400' ABOVE ALL ZONES OF INTEREST (+10% EXCESS).  
LIGHT CEMENT (11PPG+) + LCM TO 200' ABOVE OIL SHALE OR FRESH WATER INTERVALS (+ 5% EXCESS).

Pc: UTAH DIVISION OF OIL, GAS, AND MINING

EOG RESOURCES, INC. WILL BE THE DESIGNATED OPERATOR OF THE SUBJECT WELL UNDER NATIONWIDE BOND #NM 2308      **RECEIVED**  
SEP 08 2000

**DIVISION OF OIL, GAS AND MINING**

IN ABOVE SPACE DESCRIBE PROPOSED PROGRAM: If proposal is to deepen, give data on present productive zone and proposed new productive zone. If proposal is to drill or deepen directionally, give pertinent data on subsurface locations and measured and true vertical depths. Give blowout preventer program, if any.

SIGNED *Bob Drotter* TITLE Agent DATE 7-3-2000

(This space for Federal or State office use)

PERMIT NO. \_\_\_\_\_ APPROVAL DATE \_\_\_\_\_ **NOTICE OF APPROVAL**  
Application approval does not warrant or certify that the applicant holds legal or equitable title to those rights in the subject lease which would entitle the applicant to conduct operations thereon.  
CONDITIONS OF APPROVAL, IF ANY:  
APPROVED BY *Greg Jensen* TITLE ACTING Assistant Field Manager DATE AUG 31 2000  
Mineral Resources

**CONDITIONS OF APPROVAL ATTACHED**

CONDITIONS OF APPROVAL  
APPLICATION FOR PERMIT TO DRILL

Company/Operator: EOG Resources Inc.

Well Name & Number: CWU 597-3F

API Number: 43-047-33637

Lease Number: U - 0281

Location: LOT 1 (NENE) Sec. 03 T.09S R. 22E

Agreement: CHAPITA WELLS UNIT

For more specific details on notification requirements, please check the Conditions of Approval for Notice to Drill and Surface Use Program.

**RECEIVED**

SEP 08 2000

DIVISION OF  
OIL, GAS AND MINING

## CONDITIONS OF APPROVAL FOR NOTICE TO DRILL

Approval of this application does not warrant or certify that the applicant holds legal or equitable title to those rights in the subject lease which would entitle the applicant to conduct operations thereon.

Be aware fire restrictions may be in effect when location is being constructed and/or when well is being drilled. Contact the appropriate Surface Management Agency for information.

### A. DRILLING PROGRAM

#### 1. Estimated Depth at Which Oil, Gas, Water, or Other Mineral Bearing Zones are Expected to be Encountered

Report ALL water shows and water-bearing sands to Tim Ingwell of this office prior to **setting the next casing string or requesting plugging orders**. Faxed copies of State of Utah form OGC-8-X are acceptable. If noticeable water flows are detected, submit samples to this office along with any water analyses conducted.

All usable water and prospectively valuable minerals (as described by BLM at onsite) encountered during drilling, will be recorded by depth and adequately protected. All oil and gas shows will be tested to determine commercial potential.

#### 2. Pressure Control Equipment

The BOP and related equipment shall meet the minimum requirements of Onshore Oil and Gas Order No. 2 for equipment and testing requirements, procedures, etc., for a 3M system and individual components shall be operable as designed. Chart recorders shall be used for all pressure tests.

Test charts, with individual test results identified, shall be maintained on location while drilling and shall be made available to a BLM representative upon request.

If an air compressor is on location and is being utilized to provide air for the drilling medium while drilling, the special drilling requirements in Onshore Oil and Gas Order No. 2, regarding air or gas drilling shall be adhered to. If a mist system is being utilized then the requirement for a deduster shall be waived.

#### 3. Casing Program and Auxiliary Equipment

Surface casing shall have centralizers on the bottom three joints, with a minimum of one centralizer per joint. Surface casing setting depths are based on ground level elevations only.

As a minimum, the usable water shall be isolated and/or protected by having a cement top for the production casing at least 200 ft. above the base of the usable water zone, identified at 1,027 ft. If gilsonite is encountered while drilling, it shall be isolated and protected via the cementing program.

RECEIVED

SEP 08 2000

DIVISION OF  
OIL, GAS AND MINING

4. Mud Program and Circulating Medium

Hazardous substances specifically listed by the EPA as a hazardous waste or demonstrating a characteristic of a hazardous waste will not be used in drilling, testing, or completion operations.

No chromate additives will be used in the mud system on Federal and Indian lands without prior BLM approval to ensure adequate protection of fresh water aquifers.

5. Coring, Logging and Testing Program

Daily drilling and completion progress reports shall be submitted to this office on a weekly basis.

All Drill Stem tests (DST) shall be accomplished during daylight hours, unless specific approval to start during other hours is obtained from the AO. However, DSTs may be allowed to continue at night if the test was initiated during daylight hours and the rate of flow is stabilized and if adequate lighting is available (i.e., lighting which is adequate for visibility and vapor proof for safe operations). Packers can be released, but tripping should not begin before daylight unless prior approval is obtained from the AO.

A cement bond log (CBL) will be run from the production casing shoe to top of the cement and shall be utilized to determine the bond quality for the production casing. Submit a field copy of the CBL to this office.

Whether the well is completed as a dry hole or as a producer, "Well Completion and Recompletion Report and Log" (Form 3160-4) will be submitted not later than 30 days after completion of the well or after completion of operations being performed, in accordance with 43 CFR 3164. Two copies of all logs, core descriptions, core analyses, well-test data, geologic summaries, sample description, and all other surveys or data obtained and compiled during the drilling, workover, and/or completion operations, will be filed with Form 3160-4. Samples (cuttings, fluids, and/or gases) will be submitted when requested by the AO.

6. Notifications of Operations

No location will be constructed or moved, no well will be plugged, and no drilling or workover equipment will be removed from a well to be placed in a suspended status without prior approval of the AO. If operations are to be suspended, prior approval of the AO will be obtained and notification given before resumption of operations.

Operator shall report production data to MMS pursuant to 30 CFR 216.5 using form MMS/3160.

Immediate Report: Spills, blowouts, fires, leaks, accidents, or any other unusual occurrences shall be promptly reported in accordance with the requirements of NTL-3A or its revision.

**RECEIVED**

SEP 08 2000

DIVISION OF  
OIL, GAS AND MINING

If a replacement rig is contemplated for completion operations, a "Sundry Notice" (Form 3160-5) to that effect will be filed, for prior approval of the AO, and all conditions of this approved plan are applicable during all operations conducted with the replacement rig.

The date on which production is commenced or resumed will be construed for oil wells as the date on which liquid hydrocarbons are first sold or shipped from a temporary storage facility, such as a test tank, and for which a run ticket is required to be generated or, the date on which liquid hydrocarbons are first produced into a permanent storage facility, whichever first occurs; and, for gas wells as the date on which associated liquid hydrocarbons are first sold or shipped from a temporary storage facility, such as a test tank, and for which a run ticket is required to be generated or, the date on which gas is first measured through permanent metering facilities, whichever first occurs.

Should the well be successfully completed for production, the AO will be notified when the well is placed in a producing status. Such notification will be sent by telegram or other written communication, not later than five (5) days following the date on which the well is placed on production.

Gas produced from this well may not be vented or flared beyond an initial authorized test period of 30 days or 50 MMCF following its completion, whichever occurs first, without the prior written approval of the Authorized Officer. Should gas be vented or flared without approval beyond the authorized test period, the operator may be directed to shut-in the well until the gas can be captured or approval to continue venting or flaring as uneconomic is granted and the operator shall be required to compensate the lessor for that portion of the gas vented or flared without approval which is determined to have been avoidably lost.

A schematic facilities diagram as required by 43 CFR 3162.7-5(d) shall be submitted to the appropriate Field Office within 60 days of installation or first production, whichever occurs first. All site security regulations as specified in Onshore Oil & Gas Order No. 3 shall be adhered to. All product lines entering and leaving hydrocarbon storage tanks will be effectively sealed in accordance with 43 CFR 3162.7-5 (1).

No well abandonment operations will be commenced without the prior approval of the AO. In the case of newly drilled dry holes or failures, and in emergency situations, oral approval will be obtained from the AO. A "Subsequent Report of Abandonment" Form 3160-5, will be filed with the AO within thirty (30) days following completion of the well for abandonment. This report will indicate where plugs were placed and the current status of surface restoration. Final abandonment will not be approved until the surface reclamation work required by the approved APD or approved abandonment notice has been completed to the satisfaction of the AO or his representative, or the appropriate Surface Managing Agency.

7. Other Information

All loading lines will be placed inside the berm surrounding the tank battery.

All off-lease storage, off-lease measurement, or commingling on-lease or off-lease will have prior written approval from the AO.

**RECEIVED**

SEP 08 2000

DIVISION OF  
OIL, GAS AND MINING

The oil and gas measurement facilities will be installed on the well location. The oil and gas meters will be calibrated in place prior to any deliveries and tested for meter accuracy at least quarterly thereafter. The AO will be provided with a date and time for the initial meter calibration and all future meter proving schedules. A copy of the meter calibration reports will be submitted to the Vernal District Office. All meter measurement facilities will conform with Onshore Oil & Gas Order No. 4 for liquid hydrocarbons and Onshore Oil & Gas Order No. 5 for natural gas measurement.

The use of materials under BLM jurisdiction will conform to 43 CFR 3610.2-3.

There will be no deviation from the proposed drilling and/or workover program without prior approval from the AO. Safe drilling and operating practices must be observed. All wells, whether drilling, producing, suspended, or abandoned will be identified in accordance with 43 CFR 3162.

"Sundry Notice and Report on Wells" (Form 3160-5) will be filed for approval for all changes of plans and other operations in accordance with 43 CFR 3162.3-2.

Section 102(b)(3) of the Federal Oil and Gas Royalty Management Act of 1982, as implemented by the applicable provisions of the operating regulations at Title 43 CFR 3162.4-1(c), requires that "not later than the 5th business day after any well begins production on which royalty is due anywhere on a lease site or allocated to a lease site, or resumes production in the case of a well which has been off production for more than 90 days, the operator shall notify the authorized officer by letter or sundry notice, Form 3160-5, or orally to be followed by a letter or sundry notice, of the date on which such production has begun or resumed."

If you fail to comply with this requirement in the manner and time allowed, you shall be liable for a civil penalty of up to \$10,000 per violation for each day such violation continues, not to exceed a maximum of 20 days. See Section 109(c)(3) of the Federal Oil and Gas Royalty Management Act of 1982 and the implementing regulations at Title 43 CFR 3162.4-1(b)(5)(ii).

APD approval is valid for a period of one (1) year from the signature date. An extension period may be granted, if requested, prior to the expiration of the original approval period.

In the event after-hours approvals are necessary, please contact one of the following individuals:

Ed Forsman (435) 789-7077  
Petroleum Engineer

Jerry Kenzcka (435) 781-1190  
Petroleum Engineer

BLM FAX Machine (435) 781-4410

**RECEIVED**

SEP 08 2000

DIVISION OF  
OIL, GAS AND MINING

**EPA'S LIST OF NONEXEMPT EXPLORATION AND PRODUCTION WASTES**

While the following wastes are nonexempt, they are not necessarily hazardous.

Unused fracturing fluids or acids

Gas plant cooling tower cleaning wastes

Painting wastes

Oil and gas service company wastes, such as empty drums, drum rinsate, vacuum truck rinsate, sandblast media, painting wastes, spent solvents, spilled chemicals, and waste acids

Vacuum truck and drum rinsate from trucks and drums, transporting or containing nonexempt waste

Refinery wastes

Liquid and solid wastes generated by crude oil and tank bottom reclaimers

Used equipment lubrication oils

Waste compressor oil, filters, and blowdown

Used hydraulic fluids

Waste solvents

Waste in transportation pipeline-related pits

Caustic or acid cleaners

Boiler cleaning wastes

Boiler refractory bricks

Incinerator ash

Laboratory wastes

Sanitary wastes

Pesticide wastes

Radioactive tracer wastes

Drums, insulation and miscellaneous solids.

**RECEIVED**

SEP 08 2000

DIVISION OF  
OIL, GAS AND MINING

**CONDITIONS OF APPROVAL  
FOR THE SURFACE USE PROGRAM OF THE  
APPLICATION FOR PERMIT TO DRILL**

- The road shall be crowned at between 2 to 3 %.
- When plowing snow during the winter months, the snow shall be plowed outside of the borrow ditches to prevent the snow melt from saturating the road during the spring.
- Prior to starting construction of the access road, state approval must be obtained to construct the portion of the road which crosses state lands.

**RECEIVED**

SEP 08 2000

DIVISION OF  
OIL, GAS AND MINING

ENTITY ACTION FORM - FORM 6

| ACTION CODE                                    | CURRENT ENTITY NO. | NEW ENTITY NO. | API NUMBER   | WELL NAME                 | LOCATION |      |    |     | COUNTY | SPUD DATE | EFFECTIVE DATE |
|--|--------------------|----------------|--------------|---------------------------|----------|------|----|-----|--------|-----------|----------------|
|  |                    |                |              |                           | QQ       | SEC. | TP | RG  |        |           |                |
| A  | 99999              | 4905           | 43-047-33628 | NORTH CHAPITA 110-32      | SW/SE    | 32   | BS | 22E | UINTAH | 8/23/2000 |                |
| 1 COMMENTS:<br>9-15-00<br><b>CONFIDENTIAL</b>  |                    |                |              |                           |          |      |    |     |        |           |                |
| A  | 99999              | 12916          | 43-047-33669 | NORTH CHAPITA 136-33      | SW/SW    | 33   | 8S | 22E | UINTAH | 9/16/00   |                |
| 2 COMMENTS:<br>10-11-00<br><b>CONFIDENTIAL</b> |                    |                |              |                           |          |      |    |     |        |           |                |
| B  | 99999              | 4905           | 43-047-33629 | CHAPITA WELLS UNIT 335-2F | LOT 4    | 2    | 9S | 22E | UINTAH | 9/8/00    |                |
| 3 COMMENTS:<br>10-11-00<br><b>CONFIDENTIAL</b> |                    |                |              |                           |          |      |    |     |        |           |                |
| B  | 99999              | 4905           | 43-027-33637 | CHAPITA WELLS UNIT 597-3F | LOT 1    | 3    | 9S | 22E | UINTAH | 9/21/2000 |                |
| 4 COMMENTS:<br>10-11-00<br><b>CONFIDENTIAL</b> |                    |                |              |                           |          |      |    |     |        |           |                |
| 5 COMMENTS:                                    |                    |                |              |                           |          |      |    |     |        |           |                |

ACTIONS CODES (See instructions on back of form)

- A - Establish new entity for new well (single well only)
- B - Add new well to existing entity (group or unit well)
- C - Re-assign well from one existing entity to another existing entity
- D - Re-assign well from one existing entity to a new entity
- E - Other (explain in comments section)

NOTE: Use COMMENT section to explain why each Action Code was selected.

(3/89)

STATE OF UTAH

*Katy Carlson*  
 \_\_\_\_\_  
 Signature  
 Regulatory Analyst  
 Title

9/15/2000  
 \_\_\_\_\_  
 Date

Phone No. (307) 276-3331

OPERATOR ACCT. NO. N

CONFIDENTIAL

DIVISION OF OIL, GAS AND MINING

SPUDDING INFORMATION

Name of Company: EOG RESOURCES COMPANY

Well Name: CWU 597-3F

Api No. 43-047-33637 LEASE TYPE: FEDERAL

Section 03 Township 09S Range 22E County UINTAH

Drilling Contractor DAL COOK RIG # AIR

SPUDDED:

Date 09/21/2000

Time 8:00 AM

How DRY

Drilling will commence \_\_\_\_\_

Reported by ED TROTTER

Telephone # 1-435-789-4120

Date 09/21/2000 Signed: CHD

**UNITED STATES  
DEPARTMENT OF THE INTERIOR  
BUREAU OF LAND MANAGEMENT**

**SUNDRY NOTICE AND REPORTS ON WELLS**

Do not use this form for proposals to drill or to deepen or reentry to a different reservoir.  
Use "APPLICATION FOR PERMIT --" for such proposals  
**SUBMIT IN TRIPLICATE**

FORM APPROVED  
Bureau No. 1004-0135  
Expires September 30, 1990

|   |  |
|---|--|
| <p>1. Type of Well</p> <p style="text-align: center;">Oil                      Gas</p> <p><input type="checkbox"/> WELL    <input checked="" type="checkbox"/> Well    <input type="checkbox"/> Other</p> | <p>5. Lease Designation and Serial No.<br/><b>U 0281</b></p> <p>6. If Indian, Allottee or Tribe Name</p> <p>7. If Unit or C.A., Agreement Designation<br/><b>CHAPITA WELLS UNIT</b></p> <p>8. Well Name and No.<br/><b>CHAPITA WELLS UNIT 597-3F</b></p> <p>9. API Well No.<br/><b>43-407-33637</b></p> <p>10. Field and Pool or Exploratory Area<br/><b>CHAPITA WELLS/WASATCH</b></p> <p>11. County                      State<br/><b>UNIWAH,                      UTAH</b></p> |
| CONFIDENTIAL  |  |
| <p>2. Name of Operator<br/><b>EOG Resources, Inc.</b></p>   |  |
| <p>3. Address and Telephone No.<br/><b>P.O. BOX 250, BIG PINEY, WY 83113                      (307) 276-3331</b></p>  |  |
| <p>4. Location of Well (Footage, Sec., T., R., M., or Survey Description)<br/><b>674' FNL - 453' FEL (LOT1)<br/>SECTION 3, T9S, R22E</b></p>  |  |

12. CHECK APPROPRIATE BOX(ES) TO INDICATE NATURE OF NOTICE, REPORT, OR OTHER DATA

| TYPE OF SUBMISSION                                    | TYPE OF ACTION                            |  |
|---|---|--|
| <input type="checkbox"/> NOTICE OF INTENT             | <input type="checkbox"/> ABANDONMENT      | <input type="checkbox"/> CHANGE OF PLANS         |
| <input checked="" type="checkbox"/> SUBSEQUENT REPORT | <input type="checkbox"/> RECOMPLETION     | <input type="checkbox"/> NEW CONSTRUCTION        |
| <input type="checkbox"/> FINAL ABANDONMENT NOTICE     | <input type="checkbox"/> PLUGGING BACK    | <input type="checkbox"/> NON-ROUTINE FRACTURING  |
|   | <input type="checkbox"/> CASING REPAIR    | <input type="checkbox"/> WATER SHUT-OFF          |
|   | <input type="checkbox"/> ALTERING CASING  | <input type="checkbox"/> CONVERSION TO INJECTION |
|   | <input checked="" type="checkbox"/> OTHER | SPUD DATE  |

(Note: Report results of multiple completion on Well Completions or Recompletion Report and Log Form.)

13. Describe Proposed or Completed Operations (Clearly state all pertinent details and give pertinent dates, including estimated date of starting any proposed work if well is directionally drilled give subsurface locations and measured and true vertical depths for all markers and zones pertinent to this work).

**EOG Resources, Inc. spud 12-1/4" surface hole at the subject location 9/21//2000. The contractor was Dall Cook's Air Drilling. Ed Forsman of the Vernal BLM District office and Carol Daniels of the Utah Division of Oil, Gas & Mining were notified of spud 9/21/2000.**

RECEIVED

OCT 03 2000

DIVISION OF  
OIL, GAS AND MINING

**\*NOTE: EOG Resources, Inc. will be using Nationwide Bond #NM 2308**

14. I hereby certify that the foregoing is true and correct

SIGNED *Katy Carls* TITLE Regulatory Analyst DATE 10/03/2000

(This space for Federal or State office use)

APPROVED BY \_\_\_\_\_ TITLE \_\_\_\_\_ DATE \_\_\_\_\_

CONDITIONS OF APPROVAL, IF ANY: \_\_\_\_\_

Title 18 U.S.C. Section 1001, makes it a crime for any person knowingly and willfully to make to any department or agency of the United States any false, fictitious or fraudulent statements or representations as to any matter within its jurisdiction.

**UNITED STATES  
DEPARTMENT OF THE INTERIOR  
BUREAU OF LAND MANAGEMENT**

**WELL COMPLETION OR RECOMPLETION REPORT AND LOG\***

5. LEASE DESIGNATION AND SERIAL NO.  
**U 0281**

6. IF INDIAN, ALLOTTEE OR TRIBE NAME

7. UNIT AGREEMENT NAME  
**CHAPITA WELLS UNIT**

8. FARM OR LEASE NAME  
**CHAPITA WELLS UNIT**

9. WELL NO.  
**597-3F**

10. FIELD AND POOL, OR WILDCAT  
**CHAPITA WELLS/WASATCH**

11. SEC., T., R., M., OR BLOCK AND SURVEY

1a. TYPE OF WELL:  
OIL WELL  GAS WELL  DRY  OTHER

b. TYPE OF COMPLETION:  
NEW WELL  WORK OVER  DEEPEN  PLUG BACK  DIFF.RES.  OTHER

2. NAME OF OPERATOR  
**EOG Resources, Inc.**

3. ADDRESS OF OPERATOR  
**P.O. BOX 250 BIG PINEY, WYOMING 83113**

12. COUNTY OR PARISH  
**UINTAH,**

13. STATE  
**UTAH**

14. PERMIT NO.  
**43-047-33637**

DATE PERMIT ISSUED  
**7/19/2000**

4. LOCATION OF WELL (Report location clearly and in accordance with any State requirements)\*  
At surface **674' FNL - 453' FEL (LOT 10)**  
At top prod. interval reported below **SAME**  
At total depth **SAME**

15. DATE SPUDDED **9/21/2000**

16. DATE T.D. REACHED **10/06/2000**

17. DATE COMPL. (Ready to prod.) **10/20/2000**

18. ELEVATIONS (DF, RKB, RT, GR, ETC.)\* **4827' KB**

19. ELEV. CASINGHEAD **4812' PREP. GL.**

20. TOTAL DEPTH, MD & TVD **6510'**

21. PLUG, BACK T.D., MD & TVD **6487'**

22. IF MULTIPLE COMPLETIONS, HOW MANY? **1**

23. ROTARY TOOLS **ROTARY**

24. PRODUCING INTERVAL(S), OF THIS COMPLETION-TOP, BOTTOM, NAME (MD AND TVD)\*  
**WASATCH 5754' - 6308'**

25. WAS DIRECTIONAL SURVEY MADE? **NO**

26. TYPE ELECTRIC AND OTHER LOGS RUN  
**Dipole Sonic Imager, Compensated Neutron, GR & Cement Bond Log, Collar Locator, GR - 10-23-00**

27. WAS WELL CORED? **NO**

**28. CASING RECORD (Report all strings set in well)**

| CASING SIZE | WEIGHT, LB./FT. | DEPTH SET (MD) | HOLE SIZE | CEMENTING RECORD                      | AMOUNT PULLED |
|-------------|-----------------|----------------|-----------|---------------------------------------|---------------|
| 8-5/8"      | 24.0# J-55      | 237'           | 12-1/4"   | 100 sx Class "G" cement.              | NONE          |
| 4-1/2"      | 10.5# J-55      | 6506'          | 7-7/8"    | 400 sx Hi-Lift & 500 sx 50/50 Pozmix. | NONE          |

**29. LINER RECORD**

| SIZE | TOP (MD) | BOTTOM (MD) | SACKS CEMENT | SCREEN (MD) |
|------|----------|-------------|--------------|-------------|
|      |          |             |              |             |

**30. TUBING RECORD**

| SIZE   | DEPTH SET (MD) | PACKER SET (MD) |
|--------|----------------|-----------------|
| 2-3/8" | 6360'          |                 |

**31. PERFORATION RECORD (Interval, size and number)**

| INTERVAL                      | SIZE                  | NUMBER | REMARKS |
|-------------------------------|-----------------------|--------|---------|
| 6153-55', 6168-70' & 6305-08' | C-13 (Ck) & C-11 (Ch) | 3      | w/3 SPF |
| 5754-60', 5763-65' & 5772-79' | P-8 (Ph)              | 3      | w/3 SPF |

**32. ACID, SHOT, FRACTURE, CEMENT, SQUEEZE, ETC.**

| DEPTH INTERVAL (MD) | AMOUNT AND KIND OF MATERIAL USED               |
|---------------------|--|
| 6153-6308'          | 18,880 gals gelled water & 96,000# 20/40 sand. |
| 5754-5779'          | 17,598 gals gelled water & 84,220# 20/40 sand. |

**33.\* PRODUCTION**

DATE FIRST PRODUCTION **10/20/2000**

PRODUCTION METHOD (Flowing, gas lift, pumping-size and type of pump) **FLOWING**

WELL STATUS (Producing or shut-in) **PRODUCING**

| DATE OF TEST  | HOURS TESTED    | CHOKE SIZE | PROD'N FOR | OIL-BBL. | GAS-MCF.  | WATER-BBL. | GAS-OIL RATIO           |
|---------------|-----------------|------------|------------|----------|-----------|------------|-------------------------|
| 10/23/2000    | 24              | 14/64"     |            | 10 BC    | 1700 MCFD | 0 BW       |                         |
| FTP 1510 psig | CASING PRESSURE | CALCULATED |            | OIL-BBL. | GAS-MCF.  | WATER-BBL. | OIL GRAVITY-API (CORR.) |
|               | CP 1550 psig    |            |            | 10 BC    | 1700 MCFD | 0 BW       |                         |

34. DISPOSITION OF GAS (Sold, used for fuel, vented, etc.) **SOLD**

TEST WITNESSED BY **JAY ORR**

35. LIST OF ATTACHMENTS

36. I hereby certify that the foregoing and attached information is complete and correct as determined from all available records.

SIGNED *Jay Orr* TITLE Regulatory Analyst DATE 10/24/2000

\*(See Instructions and Spaces for Additional Data on Reverse Side)

# INSTRUCTIONS

**General:** This form is designed for submitting a complete and correct well completion report and log on all types of lands and leases to either a Federal agency or a State agency, or both, pursuant to applicable Federal and/or State laws and regulations. Any necessary special instructions concerning the use of this form and the number of copies to be submitted, particularly with regard to local, area, or regional procedures and practices, either are shown below or will be issued by, or may be obtained from, the local Federal and/or State office. See instructions on items 22 and 24, and 33, below regarding separate reports for separate completions.

**Item 4:** If there are no applicable State requirements, locations on Federal or Indian land should be described in accordance with Federal requirements. Consult local State or Federal office for specific instructions.

**Item 18:** Indicate which elevation is used as reference (where not otherwise shown) for depth measurements given in other spaces on this form and in any attachments.

**Items 22 and 24:** If this well is completed for separate production from more than one interval zone (multiple completion), so state in item 22, and in item 24 show the producing interval, or intervals, top(s), bottom(s) and name(s) (if any) for only the interval reported in item 33. Submit a separate report (page) on this form, adequately identified, for each additional interval to be separately produced, showing the additional data pertinent to such interval.

**Item 29:** "net": Attached supplemental records for this well should show the details of any multiple stage cementing and the location of the cementing tool.

**Item 33:** Submit a separate completion report on this form for each interval to be separately produced. (See instruction for items 22 and 24 above.)

## PRIVACY ACT

The Privacy Act of 1974 and the regulation in 43 CFR 2.48(d) provide that you be furnished the following information in connection with information required by this application.

**AUTHORITY:** 30 U.S.C. 181 et. seq., 25 U.S.C. et. seq., 43 CFR 3160

**PRINCIPLE PURPOSE:** The information is to be used to evaluate the actual operations performed in the drilling of an oil or gas well on a Federal or Indian lease.

**ROUTINE USES:** (1) Evaluate the equipment and procedures used during the drilling of the well. (2) The review of geologic zones and formation encountered during drilling. (3) Analyze future applications to drill in light of data obtained and methods used. (4)(5) Information from the record and/or the record will be transferred to appropriate Federal, State, local or foreign agencies, when relevant to civil, criminal or regulatory investigations or prosecutions.

**EFFECT OF NOT PROVIDING INFORMATION:** Filing of this report and disclosure of the information is mandatory once an oil or gas well is drilled.

The Paperwork Reduction Act of 1980 (44 U.S.C. 3501, et. seq.) requires us to inform you that:

This information is being collected to allow evaluation of the technical, safety, and environmental factors involved with drilling and producing oil and gas on Federal and Indian oil and gas leases.

This information will be used to analyze operations and compare equipment and procedures actually used with the proposals applied for.

Response to this request is mandatory once an oil or gas well is drilled.

| SUMMARY OF POROUS ZONES: (Show all important zones of porosity and contents thereof; core intervals; and an annu-stem tests, including depth interval tested, cushion used, time tool open, flowing and shut-in pressures, and recoveries): |     |        |                             | 38. GEOLGIC MARKERS |             |                  |
|---|-----|--------|-----------------------------|---------------------|-------------|------------------|
| FORMATION   | TOP | BOTTOM | DESCRIPTION, CONTENTS, ETC. | TOP                 |             |                  |
|   |     |        |                             | NAME                | MEAS. DEPTH | TRUE VERT. DEPTH |
|   |     |        |                             | Green River         | 2090'       |                  |
|   |     |        |                             | Base "M" Marker     | 4628'       |                  |
|   |     |        |                             | GRRV "M"            | 4791'       |                  |
|   |     |        |                             | "N" Limestone       | 4979'       |                  |
|   |     |        |                             | Wasatch             |             |                  |
|   |     |        |                             | Peter's Point       | 5119'       |                  |
|   |     |        |                             | P-4 (Pb)            | 5300'       |                  |
|   |     |        |                             | P-6 (Pd)            | 5387'       |                  |
|   |     |        |                             | P-8 (Ph)            | 5746'       |                  |
|   |     |        |                             | Chapita Wells       | 5777'       |                  |
|   |     |        |                             | C-11 (Ch)           | 6151'       |                  |
|   |     |        |                             | C-13 (Ck)           | 6301'       |                  |
|   |     |        |                             | Buck Canyon         | 6505'       |                  |

**UNITED STATES  
DEPARTMENT OF THE INTERIOR  
BUREAU OF LAND MANAGEMENT**

**SUNDRY NOTICE AND REPORTS ON WELLS**

Do not use this form for proposals to drill or to deepen or reentry to a different reservoir.

Use "APPLICATION FOR PERMIT --" for such proposals

**SUBMIT IN TRIPLICATE**

FORM APPROVED  
Bureau No. 1004-0135  
Expires September 30, 1990

1. Type of Well

Oil Well     Gas Well     Other

**CONFIDENTIAL**

2. Name of Operator

**EOG Resources, Inc.**

3. Address and Telephone No.

**P.O. BOX 250, BIG PINEY, WY 83113    (307) 276-3331**

4. Location of Well (Footage, Sec., T., R., M., or Survey Description)

**674' FNL - 453' FEL (LOT1)  
SECTION 3, T9S, R22E**

5. Lease Designation and Serial No.

**U 0281**

6. If Indian, Abottee or Tribe Name

7. If Unit or C.A., Agreement Designation

**CHAPITA WELLS UNIT**

8. Well Name and No.

**CHAPITA WELLS UNIT 597-3F**

9. API Well No.

**43-407-33637**

10. Field and Pool or Exploratory Area

**CHAPITA WELLS/WASATCH**

11. County

**UINTAH,**

State

**UTAH**

12. CHECK APPROPRIATE BOX(S) TO INDICATE NATURE OF NOTICE, REPORT, OR OTHER DATA

TYPE OF SUBMISSION

TYPE OF ACTION

NOTICE OF INTENT  
 SUBSEQUENT REPORT  
 FINAL ABANDONMENT NOTICE

ABANDONMENT  
 RECOMPLETION  
 PLUGGING BACK  
 CASING REPAIR  
 ALTERING CASING  
 OTHER

CHANGE OF PLANS  
 NEW CONSTRUCTION  
 NON-ROUTINE FRACTURING  
 WATER SHUT-OFF  
 CONVERSION TO INJECTION  
 DISPOSAL OF PRODUCED WATER

(Note: Report results of multiple completion on Well Completions  
or Recompletion Report and Log Form.)

13. Describe Proposed or Completed Operations (Clearly state all pertinent details and give pertinent dates, including estimated date of starting any proposed work if well is directionally drilled give subsurface locations and measured and true vertical depths for all markers and zones pertinent to this work).

EOG Resources, Inc. requests authorization for disposal of produced water from the referenced well to any of the following locations:

1. Natural Buttes Unit 21-20B SWD
2. Ace Disposal
3. EOG Resources, Inc. drilling operations (Chapita Wells Unit, Natural Buttes Unit & Stagecoach Unit)

**RECEIVED**

OCT 27 2000

DIVISION OF  
OIL, GAS AND MINING

\*NOTE: EOG Resources, Inc. will be using Nationwide Bond #NM 2308

14. I hereby certify that the foregoing is true and correct

SIGNED Kate Carlson TITLE Regulatory Analyst DATE 10/24/2000

(This space for Federal or State office use)

APPROVED BY \_\_\_\_\_ TITLE \_\_\_\_\_ DATE \_\_\_\_\_

CONDITIONS OF APPROVAL, IF ANY:

**AMENDED**

11/7/00

**UNITED STATES  
DEPARTMENT OF THE INTERIOR  
BUREAU OF LAND MANAGEMENT**

**WELL COMPLETION OR RECOMPLETION REPORT AND LOG\***

5. LEASE DESIGNATION AND SERIAL NO.  
**U 0281**

6. IF INDIAN, ALLOTTEE OR TRIBE NAME

7. UNIT AGREEMENT NAME  
**CHAPITA WELLS UNIT**

8. FARM OR LEASE NAME  
**CHAPITA WELLS UNIT**

9. WELL NO.  
**597-3F**

10. FIELD AND POOL OR WILDCAT  
**CHAPITA WELLS/WASATCH**

11. SEC., T., R., M., OR BLOCK AND SURVEY

12. TYPE OF WELL:  
OIL WELL  GAS WELL  DRY  OTHER

b. TYPE OF COMPLETION:  
NEW WELL  WORK OVER  DEEPEN  PLUG BACK  DIFF. RES.  OTHER

2. NAME OF OPERATOR  
**EOG Resources, Inc.**

3. ADDRESS OF OPERATOR  
**P.O. BOX 250 BIG PINEY, WYOMING 83113**

SECTION 3, T9S, R22E  
12. COUNTY OR PARISH  
**UINTAH,** 13. STATE  
**UTAH**

4. LOCATION OF WELL (Report location clearly and in accordance with any State requirements)\*  
At surface **674' FNL - 453' FEL (LOT 1)**  
At top prod. interval reported below **SAME**  
At total depth **SAME**

14. PERMIT NO.  
**43-047-33637**  
DATE PERMIT ISSUED  
**7/19/2000**

15. DATE SPUDDED **9/21/2000** 16. DATE T.D. REACHED **10/06/2000** 17. DATE COMPL. (Ready to prod.) **10/20/2000**

18. ELEVATIONS (OF RKB, RT, GR, ETC.)\* **4827' KB** 19. ELEV. CASINGHEAD **4812' PREP. GL.**

20. TOTAL DEPTH, MD & TVD **6510'** 21. PLUG, BACK T.D., MD & TVD **6487'** 22. IF MULTIPLE COMPLETIONS, HOW MANY? **1**

23. ROTARY TOOLS **ROTARY** CABLE TOOLS

24. PRODUCING INTERVAL(S), OF THIS COMPLETION-TOP, BOTTOM, NAME (MD AND TVD)\*  
**WASATCH 5754' - 6308'**

25. WAS DIRECTIONAL SURVEY MADE? **NO**

26. TYPE ELECTRIC AND OTHER LOGS RUN  
**Dipole Sonic Imager, Compensated Neutron, GR & Cement Bond Log, Collar Locator, GR**

27. WAS WELL CORED? **NO**

28. CASING RECORD (Report all strings set in well)

| CASING SIZE | WEIGHT, LB./FT. | DEPTH SET (MD) | HOLE SIZE | CEMENTING RECORD                      | AMOUNT PULLED |
|-------------|-----------------|----------------|-----------|---------------------------------------|---------------|
| 8-5/8"      | 24.0# J-55      | 237'           | 12-1/4"   | 100 sx Class "G" cement.              | NONE          |
| 4-1/2"      | 10.5# J-55      | 6506'          | 7-7/8"    | 400 sx Hi-Lift & 500 sx 50/50 Pozmix. | NONE          |

29. LINER RECORD 30. TUBING RECORD

| SIZE | TOP (MD) | BOTTOM (MD) | SACKS CEMENT | SCREEN (MD) | SIZE   | DEPTH SET (MD) | PACKER SET (MD) |
|------|----------|-------------|--------------|-------------|--------|----------------|-----------------|
|      |          |             |              |             | 2-3/8" | 6360'          |                 |

31. PERFORATION RECORD (Interval, size and number) 32. ACID, SHOT, FRACTURE, CEMENT, SQUEEZE, ETC.

| PERFORATION                   | INTERVAL (MD)                 | SIZE    | AMOUNT AND KIND OF MATERIAL USED               |
|-------------------------------|-------------------------------|---------|--|
| WASATCH C-13 (Ck) & C-11 (Ch) | 6153-55', 6168-70' & 6305-08' | w/3 SPF | 18,880 gals gelled water & 96,000# 20/40 sand. |
| P-8 (Ph)                      | 5754-60', 5763-65' & 5772-79' | w/3 SPF | 17,598 gals gelled water & 84,220# 20/40 sand. |

33.\* PRODUCTION

DATE FIRST PRODUCTION **10/20/2000** PRODUCTION METHOD (Flowing, gas lift, pumping-size and type of pump) **FLOWING** WELL STATUS (Producing or shut-in) **PRODUCING**

| DATE OF TEST       | HOURS TESTED    | CHOKE SIZE  | PROD'N FOR | OIL-BBL.  | GAS-MCF.   | WATER-BBL.              | GAS-OIL RATIO |
|--------------------|-----------------|-------------|------------|-----------|------------|-------------------------|---------------|
| 10/23/2000         | 24              | 14/64"      |            | 10 BC     | 1700 MCFD  | 0 BW                    |               |
| FLOW TUBING PRESS. | CASING PRESSURE | CALCULATE/B | OIL-BBL.   | GAS-MCF.  | WATER-BBL. | OIL GRAVITY-API (CORR.) |               |
| FTP 1510 psig      | CP 1550 psig    |             | 10 BC      | 1700 MCFD | 0 BW       |                         |               |

34. DISPOSITION OF GAS (Solid, used for fuel, vented, etc.) **SOLD** TEST WITNESSED BY **JAY ORR**

35. LIST OF ATTACHMENTS

36. I hereby certify that the foregoing and attached information is complete and correct as determined from all available records.  
SIGNED *Katy Carlson* TITLE Regulatory Analyst DATE 10/24/2000

\*(See Instructions and Spaces for Additional Data on Reverse Side)

# INSTRUCTIONS

**General:** This form is designed for submitting a complete and correct well completion report and log on all types of lands and leases to either a Federal agency or a State agency, or both, pursuant to applicable Federal and/or State laws and regulations. Any necessary special instructions concerning the use of this form and the number of copies to be submitted, particularly with regard to local, area, or regional procedures and practices, either are shown below or will be issued by, or may be obtained from, the local Federal and/or State office. See instructions on items 22 and 24, and 33, below regarding separate reports for separate completions.

**Item 4:** If there are no applicable State requirements, locations on Federal or Indian land should be described in accordance with Federal requirements. Consult local State or Federal office for specific instructions.

**Item 18:** Indicate which elevation is used as reference (where not otherwise shown) for depth measurements given in other spaces on this form and in any attachments.

**Items 22 and 24:** If this well is completed for separate production from more than one interval zone (multiple completion), so state in item 22, and in item 24 show the producing interval, or intervals, top(s), bottom(s) and name(s) (if any) for only the interval reported in item 33. Submit a separate report (page) on this form, adequately identified, for each additional interval to be separately produced, showing the additional data pertinent to such interval.

**Item 29:** *None*. Attached supplemental records for this well should show the details of any multiple stage cementing and the location of the cementing tool.

**Item 33:** Submit a separate completion report on this form for each interval to be separately produced. (See instruction for items 22 and 24 above.)

## PRIVACY ACT

The Privacy Act of 1974 and the regulation in 43 CFR 2.48(d) provide that you be furnished the following information in connection with information required by its application.

**AUTHORITY:** 30 U.S.C. 181 et. seq., 25 U.S.C. et. seq., 43 CFR 3160

**PRINCIPLE PURPOSE:** The information is to be used to evaluate the actual operations performed in the drilling of an oil or gas well on a Federal or Indian lease.

**ROUTINE USES:** (1) Evaluate the equipment and procedures used during the drilling of the well. (2) The review of geologic zones and formation encountered during drilling. (3) Analyze future applications to drill in light of data obtained and methods used. (4)(5) Information from the record and/or the record will be transferred to appropriate Federal, State, local or foreign agencies, when relevant to civil, criminal or regulatory investigations or prosecutions.

**EFFECT OF NOT PROVIDING INFORMATION:** Filing of this report and disclosure of its information is mandatory once an oil or gas well is drilled.

The Paperwork Reduction Act of 1980 (44 U.S.C. 3501, et. seq.) requires us to inform you that:

This information is being collected to allow evaluation of the technical, safety, and environmental factors involved with drilling and producing oil and gas on Federal and Indian oil and gas leases. This information will be used to analyze operations and compare equipment and procedures actually used with the proposals applied for. Response to this request is mandatory once an oil or gas well is drilled.

| SUMMARY OF POROUS ZONES: (Show all important zones of porosity and contents thereof; core intervals; and all annu-stem tests, including depth interval tests, cushion used, time tool open, flowing and shut-in pressures, and recoveries): |     |        |                             | 38. GEOLOGIC MARKERS |             |                  |
|---|-----|--------|-----------------------------|----------------------|-------------|------------------|
| FORMATION   | TOP | BOTTOM | DESCRIPTION, CONTENTS, ETC. | TOP                  |             |                  |
|   |     |        |                             | NAME                 | MEAS. DEPTH | TRUE VERT. DEPTH |
|   |     |        |                             | Green River          | 2090'       |                  |
|   |     |        |                             | Base "M" Marker      | 4628'       |                  |
|   |     |        |                             | GRRV "M"             | 4791'       |                  |
|   |     |        |                             | "N" Limestone        | 4979'       |                  |
|   |     |        |                             | Wasatch              |             |                  |
|   |     |        |                             | Peter's Point        | 5119'       |                  |
|   |     |        |                             | P-4 (Pb)             | 5300'       |                  |
|   |     |        |                             | P-6 (Pd)             | 5387'       |                  |
|   |     |        |                             | P-8 (Ph)             | 5746'       |                  |
|   |     |        |                             | Chapita Wells        | 5777'       |                  |
|   |     |        |                             | C-11 (Ch)            | 6151'       |                  |
|   |     |        |                             | C-13 (Ck)            | 6301'       |                  |
|   |     |        |                             | Buck Canyon          | 6505'       |                  |

OPERATOR: EOG Resources, Inc.  
 ADDRESS: P.O. BOX 250  
 BIG PINEY, WYOMING 83113

OPERATOR ACCT. NO. IN 9550  
 FAX: JIM THOMPSON  
 (801) 359-3940

ENTITY ACTION FORM - FORM 6

| ACTION CODE  | CURRENT ENTITY NO. | NEW ENTITY NO. | API NUMBER   | WELL NAME                  | LOCATION |      |    |     | COUNTY | SPUD DATE | EFFECTIVE DATE |
|--|--------------------|----------------|--------------|----------------------------|----------|------|----|-----|--------|-----------|----------------|
|  |                    |                |              |                            | QQ       | SEC. | TP | RG  |        |           |                |
| B  | 99999              | 4905           | 43-047-33637 | CHAPITA WELLS UNIT 597-3F  | LOT 1    | 3    | 9S | 22E | UINTAH | 9/21/2000 | 9-21-00        |
| 11-13-00 This well was submitted 9/15/2000 <b>CONFIDENTIAL</b> |                    |                |              |                            |          |      |    |     |        |           |                |
| B  | 99999              | 4905           | 43-047-33630 | CHAPITA WELLS UNIT 446-10F | NWNW     | 10   | 9S | 22E | UINTAH | 9/26/2000 | 9-26-00        |
| 11-13-00 <b>CONFIDENTIAL</b>                                   |                    |                |              |                            |          |      |    |     |        |           |                |
| B  | 99999              | 4905           | 43-047-33686 | CHAPITA WELLS UNIT 600-4N  | NESW     | 4    | 9S | 22E | UINTAH | 9/29/2000 | 9-29-00        |
| 11-13-00 <b>CONFIDENTIAL</b>                                   |                    |                |              |                            |          |      |    |     |        |           |                |
| B  | 99999              | 4905           | 43-047-33634 | CHAPITA WELLS UNIT 546-2F  | SWNW     | 2    | 9S | 22E | UINTAH | 9/06/2000 | 9-6-00         |
| 11-13-00 <b>CONFIDENTIAL</b>                                   |                    |                |              |                            |          |      |    |     |        |           |                |
| B  | 99999              | 4905           | 43-047-33355 | CHAPITA WELLS UNIT 594-10F | SESE     | 10   | 9S | 22E | UINTAH | 9/13/2000 | 9-13-00        |
| 11-13-00 <b>CONFIDENTIAL</b>                                   |                    |                |              |                            |          |      |    |     |        |           |                |

ACTIONS CODES (See instructions on back of form)

- A - Establish new entity for new well (single well only)
- B - Add new well to existing entity (group or unit well)
- C - Re-assign well from one existing entity to another existing entity
- D - Re-assign well from one existing entity to a new entity
- E - Other (explain in comments section)

NOTE: Use COMMENT section to explain why each Action Code was selected.

*Jim Carlson*  
 Signature  
 Regulatory Analyst 11/13/2000  
 Title Date  
 Phone No. (307) 276-3331