

001

Form 3160-3  
(August 1999)

UNITED STATES  
DEPARTMENT OF THE INTERIOR  
BUREAU OF LAND MANAGEMENT

FORM APPROVED  
OMB No. 1004-0136  
Expires November 30, 2000

APPLICATION FOR PERMIT TO DRILL OR REENTER

5. Lease Serial No.  
UTU-0103144 / Blm Surf.

6. If Indian, Allottee or Tribe Name  
N/A

7. If Unit or CA Agreement, Name and No.  
N/A

8. Lease Name and Well No.  
WONSITS VALLEY 16W-6-8-22

9. API Well No.  
43-047-34405

10. Field and Pool, or Exploratory  
UNDESIGNATED FIELD  
Wonsits Valley

11. Sec., T., R., M., or Blk. and Survey or Area  
Sec 6 T8S R22E Mer SLB

12. County or Parish  
UINTAH

13. State  
UT

17. Spacing Unit dedicated to this well  
316.90

20. BLM/BIA Bond No. on file  
U-0969

23. Estimated duration  
10 DAYS

1a. Type of Work:  DRILL  REENTER

CONFIDENTIAL

1b. Type of Well:  Oil Well  Gas Well  Other  Single Zone  Multiple Zone

2. Name of Operator  
SHENANDOAH ENERGY INC. Contact: JENNY MOORE  
E-Mail: jmoore@shenandoahenergy.com

3a. Address  
11002 E 17500 S  
VERNAL, UT 84078

3b. Phone No. (include area code)  
Ph: 435.781.4352

4. Location of Well (Report location clearly and in accordance with any State requirements. \*)  
At surface SESE 1092FSL 575FEL  
At proposed prod. zone  
4445190 N  
629772 E

14. Distance in miles and direction from nearest town or post office\*  
9 +/- MILES FROM REDWASH, UTAH

15. Distance from proposed location to nearest property or lease line, ft. (Also to nearest drig. unit line, if any)  
575' +/-

16. No. of Acres in Lease  
40.00

18. Distance from proposed location to nearest well, drilling, completed, applied for, on this lease, ft.  
1800' +/-

19. Proposed Depth  
8250 MD  
8250 TVD

21. Elevations (Show whether DF, KB, RT, GL, etc.)  
5115 KB

22. Approximate date work will start

24. Attachments

The following, completed in accordance with the requirements of Onshore Oil and Gas Order No. 1, shall be attached to this form:

- 1. Well plat certified by a registered surveyor.
- 2. A Drilling Plan.
- 3. A Surface Use Plan (if the location is on National Forest System Lands, the SUPO shall be filed with the appropriate Forest Service Office).
- 4. Bond to cover the operations unless covered by an existing bond on file (see Item 20 above).
- 5. Operator certification
- 6. Such other site specific information and/or plans as may be required by the authorized officer.

25. Signature (Electronic Submission) John Burch Name (Printed/Typed) JENNY MOORE Date 11/16/2001

Title PREPARER

Approved by (Signature) Bradley G Hill Name (Printed/Typed) BRADLEY G. HILL Date 02-04-02

Title RECLAMATION SPECIALIST III

Application approval does not warrant or certify the applicant holds legal or equitable title to those rights in the subject lease which would entitle the applicant to conduct operations thereon. Conditions of approval, if any, are attached.

Title 18 U.S.C. Section 1001 and Title 43 U.S.C. Section 1212, make it a crime for any person knowingly and willfully to make to any department or agency of the United States any false, fictitious or fraudulent statements or representations as to any matter within its jurisdiction.

Additional Operator Remarks (see next page)

Electronic Submission #8738 verified by the BLM Well Information System For SHENANDOAH ENERGY INC., sent to the Vernal

RECEIVED

NOV 30 2001

DIVISION OF OIL, GAS AND MINING

\*\* ORIGINAL \*\*

CONFIDENTIAL

T8S, R22E, S.L.B.&M.



SHENANDOAH ENERGY, INC.

T7S (6.69) Lot 7  
 T8S (6.69) EAST - 86.69 (G.L.O.) 31

Well location, WV #16W-6-8-22, located as shown in the SE 1/4 SE 1/4 of Section 6, T8S, R22E, S.L.B.&M. Uintah County, Utah.


BASIS OF ELEVATION

BENCH MARK (45 EAM) LOCATED IN THE N 1/2 OF SECTION 5, T8S, R21E, S.L.B.&M. TAKEN FROM THE BRENNAN BASIN QUADRANGLE, UTAH, UINTAH COUNTY 7.5 MINUTE QUAD. (TOPOGRAPHIC MAP) PUBLISHED BY THE UNITED STATES DEPARTMENT OF THE INTERIOR, GEOLOGICAL SURVEY. SAID ELEVATION IS MARKED AS BEING 4689 FEET.

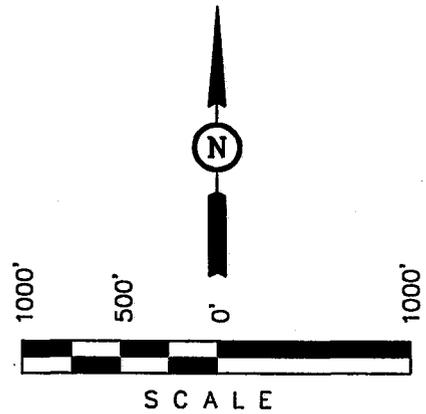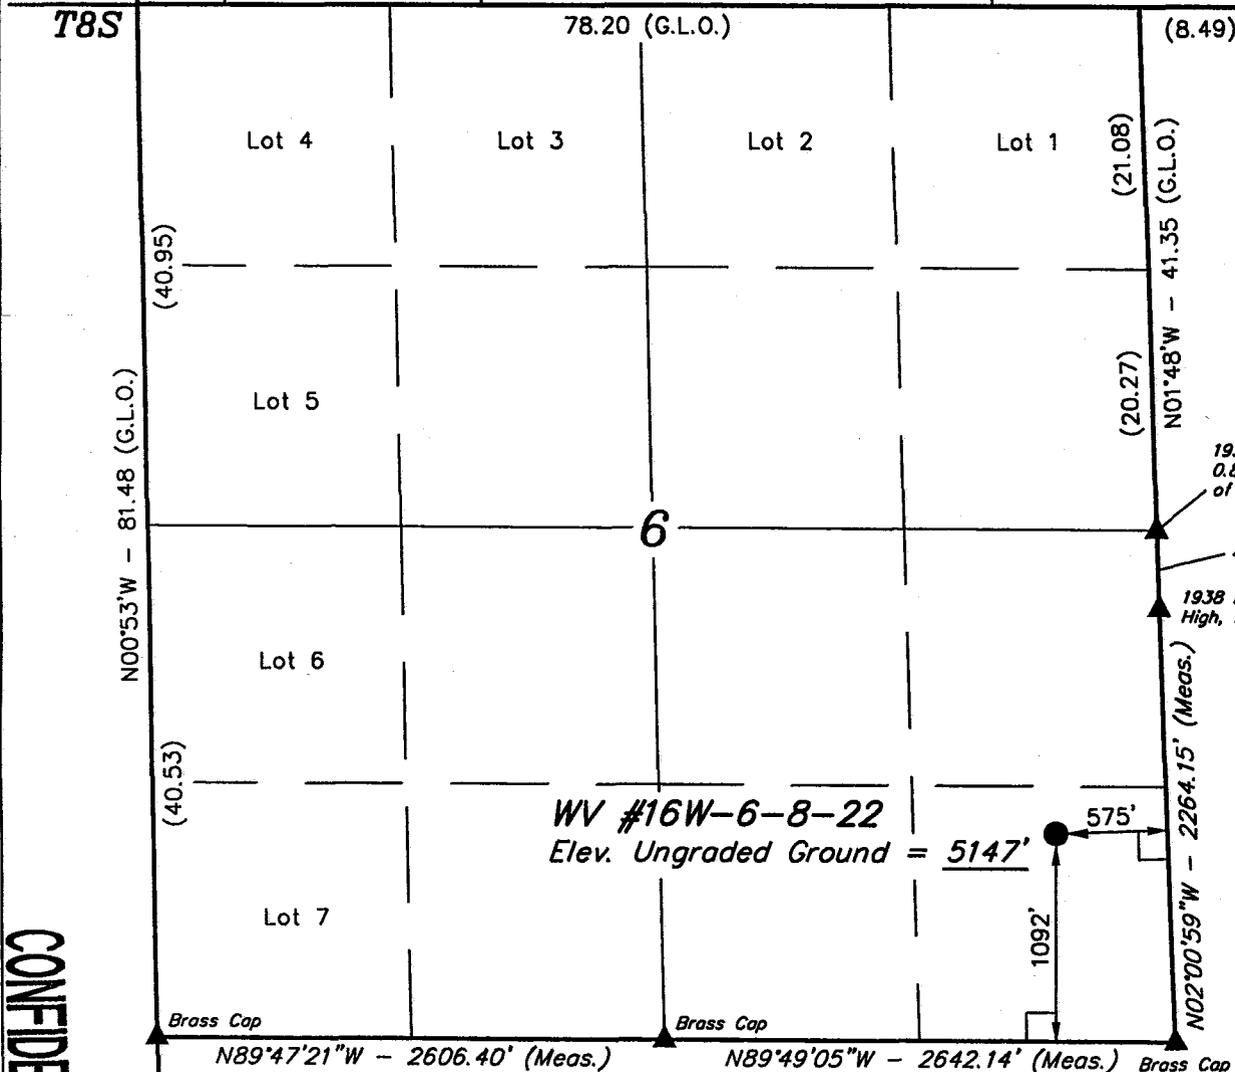

CERTIFICATE

THIS IS TO CERTIFY THAT THE ABOVE PLAT WAS PREPARED FROM FIELD NOTES OF ACTUAL SURVEYS MADE BY ME OR UNDER SUPERVISION AND THAT THE SAME ARE TRUE AND CORRECT TO THE BEST OF MY KNOWLEDGE AND BELIEF.

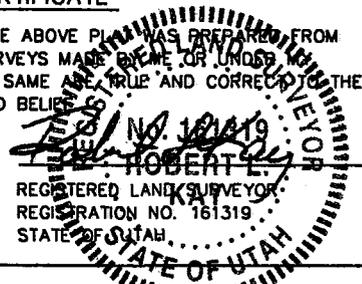

CONFIDENTIAL

R R  
 21 22  
 E E

LATITUDE = 40°08'56"  
 LONGITUDE = 109°28'34"

- LEGEND:
- └─┘ = 90° SYMBOL
  - = PROPOSED WELL HEAD.
  - ▲ = SECTION CORNERS LOCATED.

BASIS OF BEARINGS IS THE EAST LINE OF THE NE 1/4 SECTION 13, T8S, R21E, S.L.B.&M. WHICH IS ASSUMED FROM G.L.O. INFORMATION TO BEAR N0°49'W.

UINTAH ENGINEERING & LAND SURVEYING  
 85 SOUTH 200 EAST - VERNAL, UTAH 84078  
 (435) 789-1017

SCALE 1" = 1000'	DATE SURVEYED: 10-8-01	DATE DRAWN: 10-9-01
PARTY D.A. J.A. D.COX	REFERENCES G.L.O. PLAT	
WEATHER WARM	FILE SHENANDOAH ENERGY, INC.	

**Additional Operator Remarks:**

Shenandoah Energy Inc. proposes to drill a well to 8250' to test the Wasatch. If productive, casing will be run and the well completed. If dry, the well will be plugged and abandoned as per BLM and State of Utah requirements.

Please see Shenandoah Energy Inc. Standard Practices for Wasatch Formation Wells located in Red Wash, Wonsits Valley, Gypsum Hills, White River, Glen Bench, and undesignated fields in Townships 07 and 08 South, Ranges 21 and 24 East.

See Onshore Order No. 1 attached

Please be advised that Shenandoah Energy Inc. agrees to be responsible under the terms and conditions of the lease for the operations conducted upon the lease lands.

Bond coverage for this well is provided by Bond No. U-0969. The principal is Shenandoah Energy Inc. via surety as consent as provided for the 43 CFR 3104.2.

**CONFIDENTIAL**

# SHENANDOAH ENERGY, INC.

WV #16W-6-8-22

LOCATED IN UINTAH COUNTY, UTAH  
SECTION 6, T8S, R22E, S.L.B.&M.

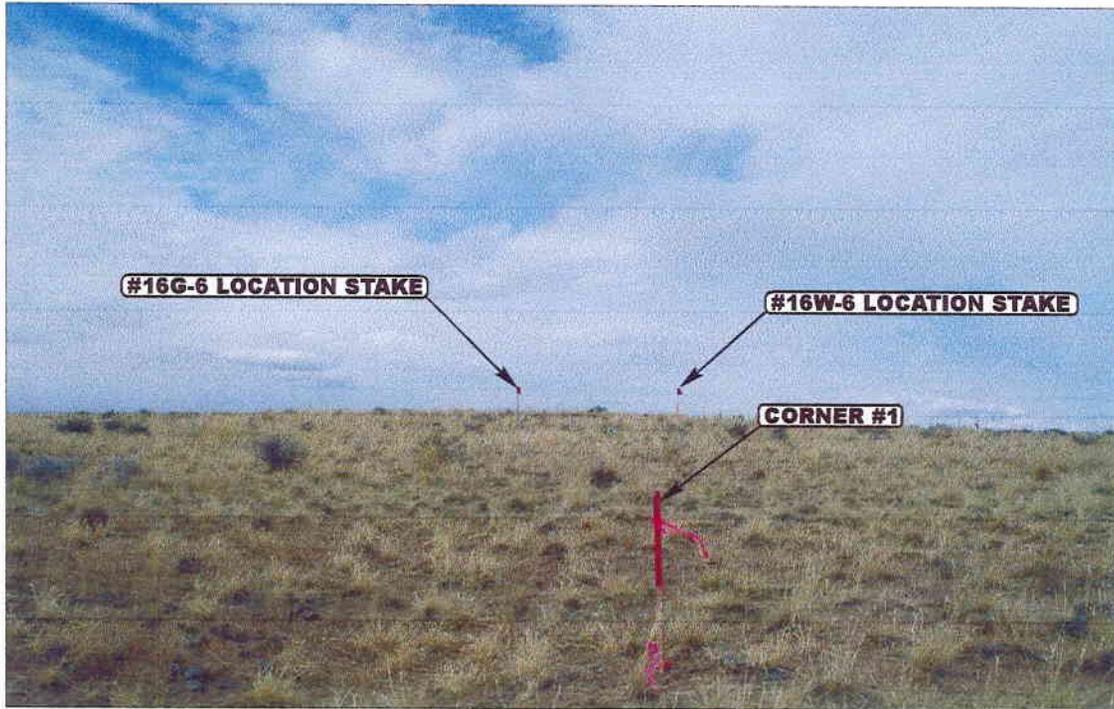


PHOTO: VIEW FROM CORNER #1 TO LOCATION STAKE

CAMERA ANGLE: NORTHERLY



PHOTO: VIEW FROM BEGINNING OF PROPOSED ACCESS

CAMERA ANGLE: NORTHWESTERLY



**UELS** Uintah Engineering & Land Surveying  
85 South 200 East Vernal, Utah 84078  
435-789-1017 uels@uelsinc.com

- Since 1964 -

LOCATION PHOTOS

10 11 01

MONTH DAY YEAR

PHOTO

TAKEN BY: D.A.

DRAWN BY: K.G.

REVISED: 00-00-00

**CONFIDENTIAL**

SHENANDOAH ENERGY INC.  
WV 16W-6-8-22

ONSHORE OIL & GAS ORDER NO. 1  
Approval of Operations on Onshore  
Federal Oil and Gas Leases

All lease and/or unit operations will be conducted in such a manner that full compliance is made with applicable laws, regulations (43 CFR 3100), Onshore Oil and Gas No. 1, and the approved plan of operations. The operator is fully responsible for the actions of his subcontractors. A copy of these conditions will be furnished the field representative to insure compliance.

1. Formation Tops

The estimated tops of important geologic markers are as follows:

<b>Formation</b>	<b>Depth</b>
Uinta	Surface
Green River	3090
Mahogany Ledge	3905
Mesa	6540
TD (Wasatch)	8250

2. Anticipated Depths of Oil, Gas, Water and Other Mineral Bearing Zones

The estimated depths at which the top and bottom of the anticipated water, oil, gas or other mineral bearing formations are expected to be encountered are as follows:

<b>Substance</b>	<b>Formation</b>	<b>Depth</b>
Oil/Gas	Wasatch	8250

All fresh water and prospectively valuable minerals encountered during drilling, will be recorded by depth and adequately protected. All oil and gas shows will be tested to determine commercial potential.

All water shows and water-bearing sands will be reported to the BLM in Vernal, Utah. Copies of State of Utah form OGC-8-X are acceptable. If no flows are detected, samples will be submitted to the BLM along with any water analyses conducted.

3. Anticipated Bottom Hole Pressures

Maximum anticipated bottom hole pressure equals approximately 3300.0 psi.

**CONFIDENTIAL**

SHENANDOAH ENERGY INC.  
WONSITS VALLEY 16W-6-8-22  
1902' FSL, 575' FEL  
SESE, SECTION 6, T8S, R22E  
UINTAH COUNTY, UTAH  
LEASE # UTU-0103144

ONSHORE ORDER NO. 1

**MULTI – POINT SURFACE USE & OPERATIONS PLAN**

An onsite inspection was conducted for the well # on date at time.  
Weather conditions were windy with temperatures of degrees at the time of the onsite. In attendance at the inspection were the following individuals:

Byron Tolman	Bureau of Land Management
Dixie Sadlier	Bureau of Land Management
Raleen Searle	Shenandoah Energy Inc.

**1. Existing Roads:**

The proposed well site is approximately 9 miles southwest of Red Wash, Utah, to the location from Vernal, Utah:

Refer to Topo Maps A and B for location of access roads within a 2 – mile radius.

There will be no improvements made to existing access roads.

**2. Planned Access Roads:**

Please see Shenandoah Energy Inc. Standard Practices for Wasatch Formation Wells located in Red Wash, Wonsits Valley, Gypsum Hills, White River, Glen Bench, and undesignated fields in Townships 07 and 08 South, Ranges 21 to 24 East.

Refer to Topo Map B for the location of the proposed access road.

**3. Location of Existing Wells Within a 1 – Mile Radius:**

Please refer to Topo Map C.

**4. Location of Existing & Proposed Facilities:**

Please see Shenandoah Energy Inc. Standard Practices for Wasatch Formation Wells located in Red Wash, Wonsits Valley, Gypsum Hills, White River, Glen Bench, and undesignated fields in Townships 07 and 08 South, Ranges 21 to 24 East.

Refer to Topo Map D for the location of the proposed pipeline.

**5. Location and Type of Water Supply:**

Please see Shenandoah Energy Inc. Standard Practices for Wasatch Formation Wells located in Red Wash, Wonsits Valley, Gypsum Hills, White River, Glen Bench, and undesignated fields in Townships 07 and 08 South, Ranges 21 to 24 East.

**CONFIDENTIAL**

**6. Source of Construction Materials:**

Please see Shenandoah Energy Inc. Standard Practices for Wasatch Formation Wells located in Red Wash, Wonsits Valley, Gypsum Hills, White River, Glen Bench, and undesignated fields in Townships 07 and 08 South, Ranges 21 to 24 East.

**7. Methods of Handling Waste Materials:**

Please see Shenandoah Energy Inc. Standard Practices for Wasatch Formation Wells located in Red Wash, Wonsits Valley, Gypsum Hills, White River, Glen Bench, and undesignated fields in Townships 07 and 08 South, Ranges 21 to 24 East.

**8. Ancillary Facilities:**

Please see Shenandoah Energy Inc. Standard Practices for Wasatch Formation Wells located in Red Wash, Wonsits Valley, Gypsum Hills, White River, Glen Bench, and undesignated fields in Townships 07 and 08 South, Ranges 21 to 24 East.

**9. Well Site Layout: (See Location Layout Diagram)**

The attached Location Layout Diagram describes drill pad cross-sections, cuts and fills and locations of the mud tanks, reserve pit, flare pit, pipe racks, trailer parking, spoil dirt stockpile(s), and surface material stockpile(s).

Please see the attached diagram to describe rig orientation, parking areas, and access roads.

Pit liner is required

**10. Plans for Reclamation of the Surface:**

Please see Shenandoah energy Inc. Standard Operating Practices for Wasatch Formation Wells located in Red Wash, Wonsits Valley, Gypsum Hills, White River, Glen Bench, and undesignated fields in Township 07 and 08 South, Ranges 21 to 24 East.

**11. Surface Ownership:**

The well pad and access road are located on lands owned by:

Bureau of Land Management  
170 South 500 East  
Vernal, Utah 84078  
(435) 781-4400

**12. Other Information**

A Class III archaeological survey was conducted by Montgomery Archaeology Consultants. A copy of this report was submitted directly to the appropriate agencies by Montgomery Archaeology Consultants. Cultural resource clearance was recommended for this location.

**CONFIDENTIAL**

Lessee's or Operator's Representative:



John Busch  
Red Wash Operations Rep.  
Shenandoah Energy Inc.  
11002 East 17500 South  
Vernal, Utah 84078  
(435) 781-4341

Certification:

All lease and/or unit operations will be conducted in such a manner that full compliance is made with all applicable laws, regulations, Onshore Oil & Gas Orders, the approved plan of operations, and any applicable Notice to Lessees.

Shenandoah Energy Inc. will be fully responsible for the actions of their subcontractors.

A complete copy of the approved Application for Permit to Drill will be furnished to the field representative(s) to ensure compliance and shall be on location during all construction and drilling operations.

I hereby certify that I, or persons under my direct supervision, have inspected the proposed drill site and access route; that I am familiar with the conditions which currently exist; that the statements made in this plan are, to the best of my knowledge, true and correct; and that the work associated with the operations proposed herein will be performed by Shenandoah Energy Inc. its' contractors and subcontractors in conformity with this plan and the terms and conditions under which it is approved. This statement is subject to the provisions of 18 U.S.C. 1001 for the filing of a false statement.

John Busch

John Busch  
Red Wash Operations Representative

Nov 19-01

Date

**CONFIDENTIAL**

SHENANDOAH ENERGY, INC.


FIGURE #1

LOCATION LAYOUT FOR

WV #16W-6-8-22

SECTION 6, T8S, R22E, S.L.B.&M.

1092' FSL 575' FEL

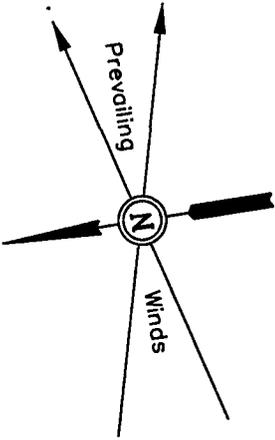

SCALE: 1" = 50'  
DATE: 10-9-01  
Drawn By: D.COX

NOTE:  
Flare Pit is to be located a min. of 100' from the Well Head.

Approx. Top of Cut Slope

El. 51.4'  
C-15.7'  
(btm. pit)

Reserve Pit Backfill & Spoils Stockpile

10' WIDE BENCH

RESERVE PITS  
(8' Deep)

Total Pit Capacity  
W/2' of Freeboard  
= 9,690 Bbls. ±  
Total Pit Volume  
= 2,790 Cu. Yds.

El. 51.2'  
C-15.5'  
(btm. pit)

C-4.4'  
El. 48.1'

C-4.2'  
El. 47.9'

Proposed Access Road

F-11.8'  
El. 31.9'

Sta. 3+50

Approx. Toe of Fill Slope

C-0.1'  
El. 43.8'

F-1.0'  
El. 42.7'

PIPE TUBS

175'

CATWALK

PIPE RACKS

C-5.4'  
El. 49.1'

C-3.5'  
El. 47.2'

Topsoil Stockpile

Sta. 1+75

TOILET

TRAILER

F-7.0'  
El. 36.7'

WATER TANK

LIGHT PLANT

BOILER

COMPRESSOR

BOOSTER

PUMP HOUSE

TRASH

PROPANE STORAGE

Sta. 0+50

Round Corners as Needed


C-1.8'  
El. 45.5'

Sta. 0+00

F-8.4'  
El. 35.3'

NOTES:

Elev. Ungraded Ground At Loc. Stake = 5147.2'  
FINISHED GRADE ELEV. AT LOC. STAKE = 5143.7'

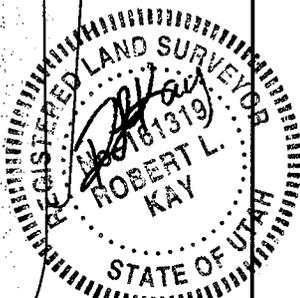

# SHENANDOAH ENERGY, INC.

FIGURE #2

## TYPICAL CROSS SECTIONS FOR


WV #16W-6-8-22

SECTION 6, T8S, R22E, S.L.B.&M.

1092' FSL 575' FEL

1" = 20'  
X-Section Scale  
1" = 50'

DATE: 10-9-01  
Drawn By: D.COX

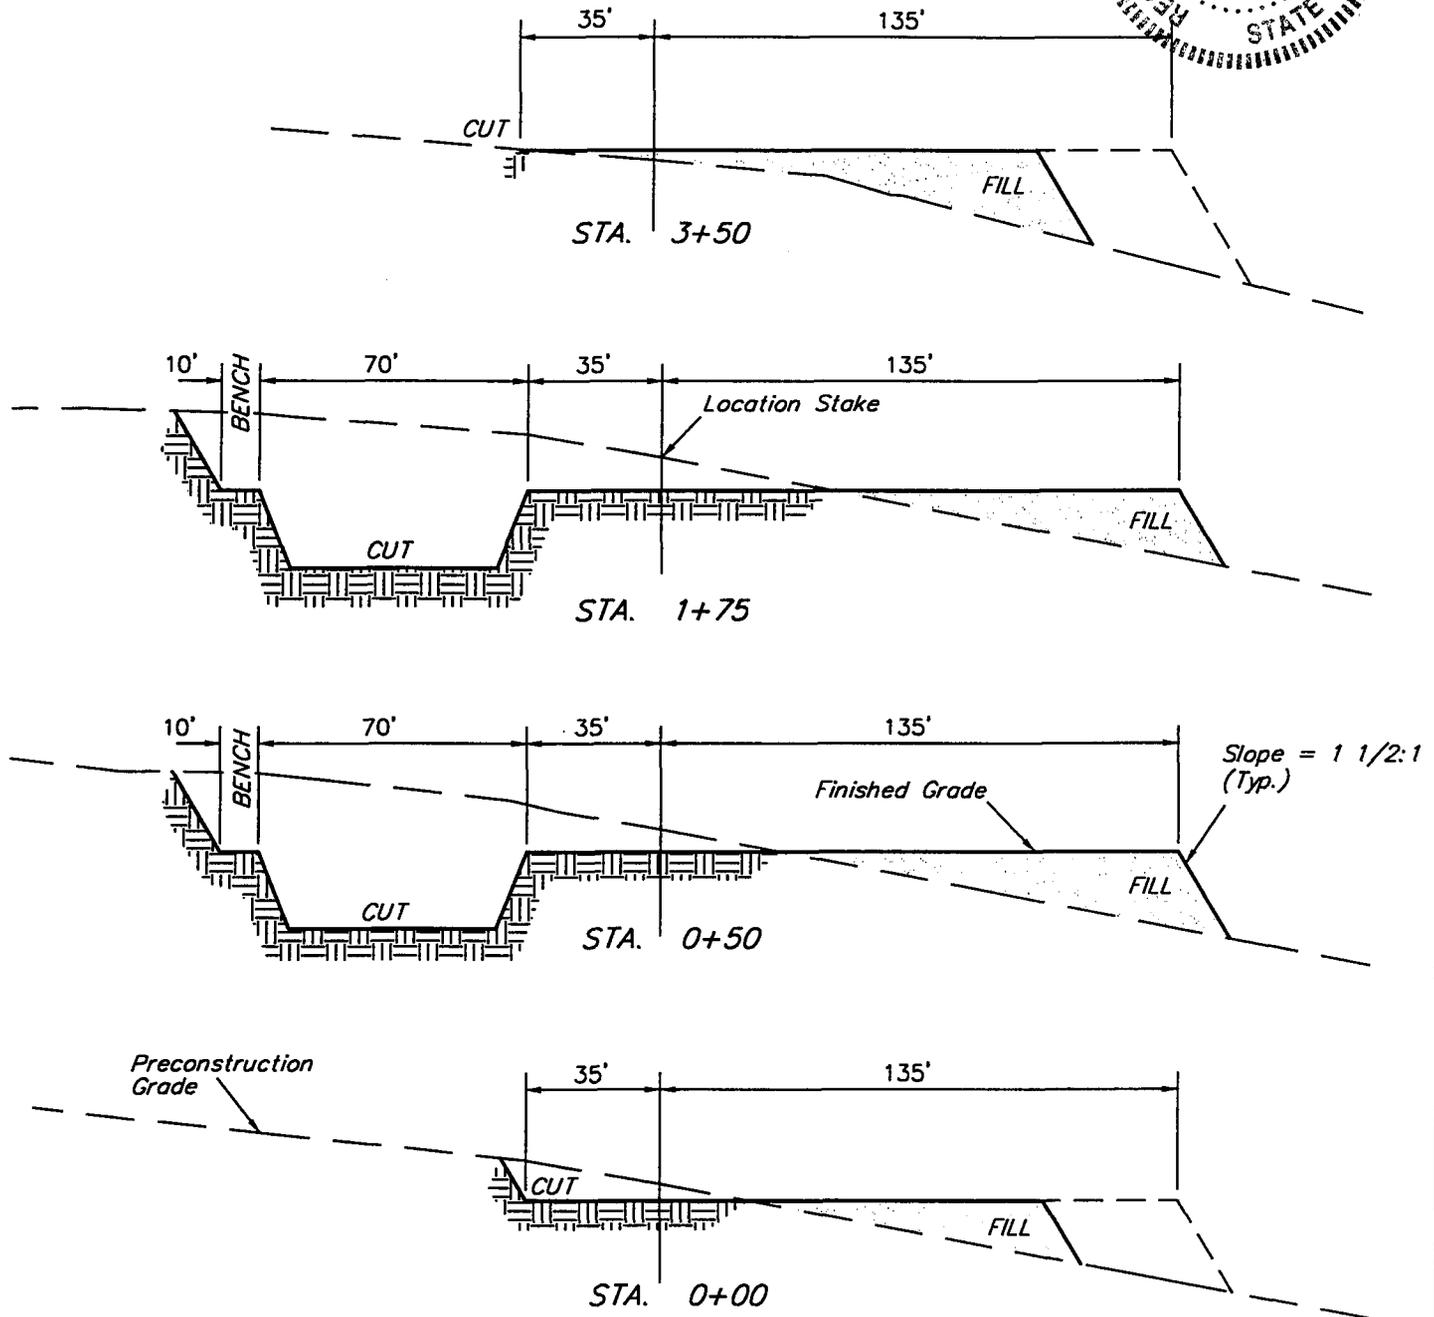


### APPROXIMATE YARDAGES

CUT	
(6") Topsoil Stripping	= 1,380 Cu. Yds.
Remaining Location	= 8,530 Cu. Yds.
<b>TOTAL CUT</b>	<b>= 9,910 CU.YDS.</b>
<b>FILL</b>	<b>= 6,780 CU.YDS.</b>

EXCESS MATERIAL AFTER 5% COMPACTION	= 2,770 Cu. Yds.
Topsoil & Pit Backfill (1/2 Pit Vol.)	= 2,770 Cu. Yds.
EXCESS UNBALANCE (After Rehabilitation)	= 0 Cu. Yds.

**CONFIDENTIAL**

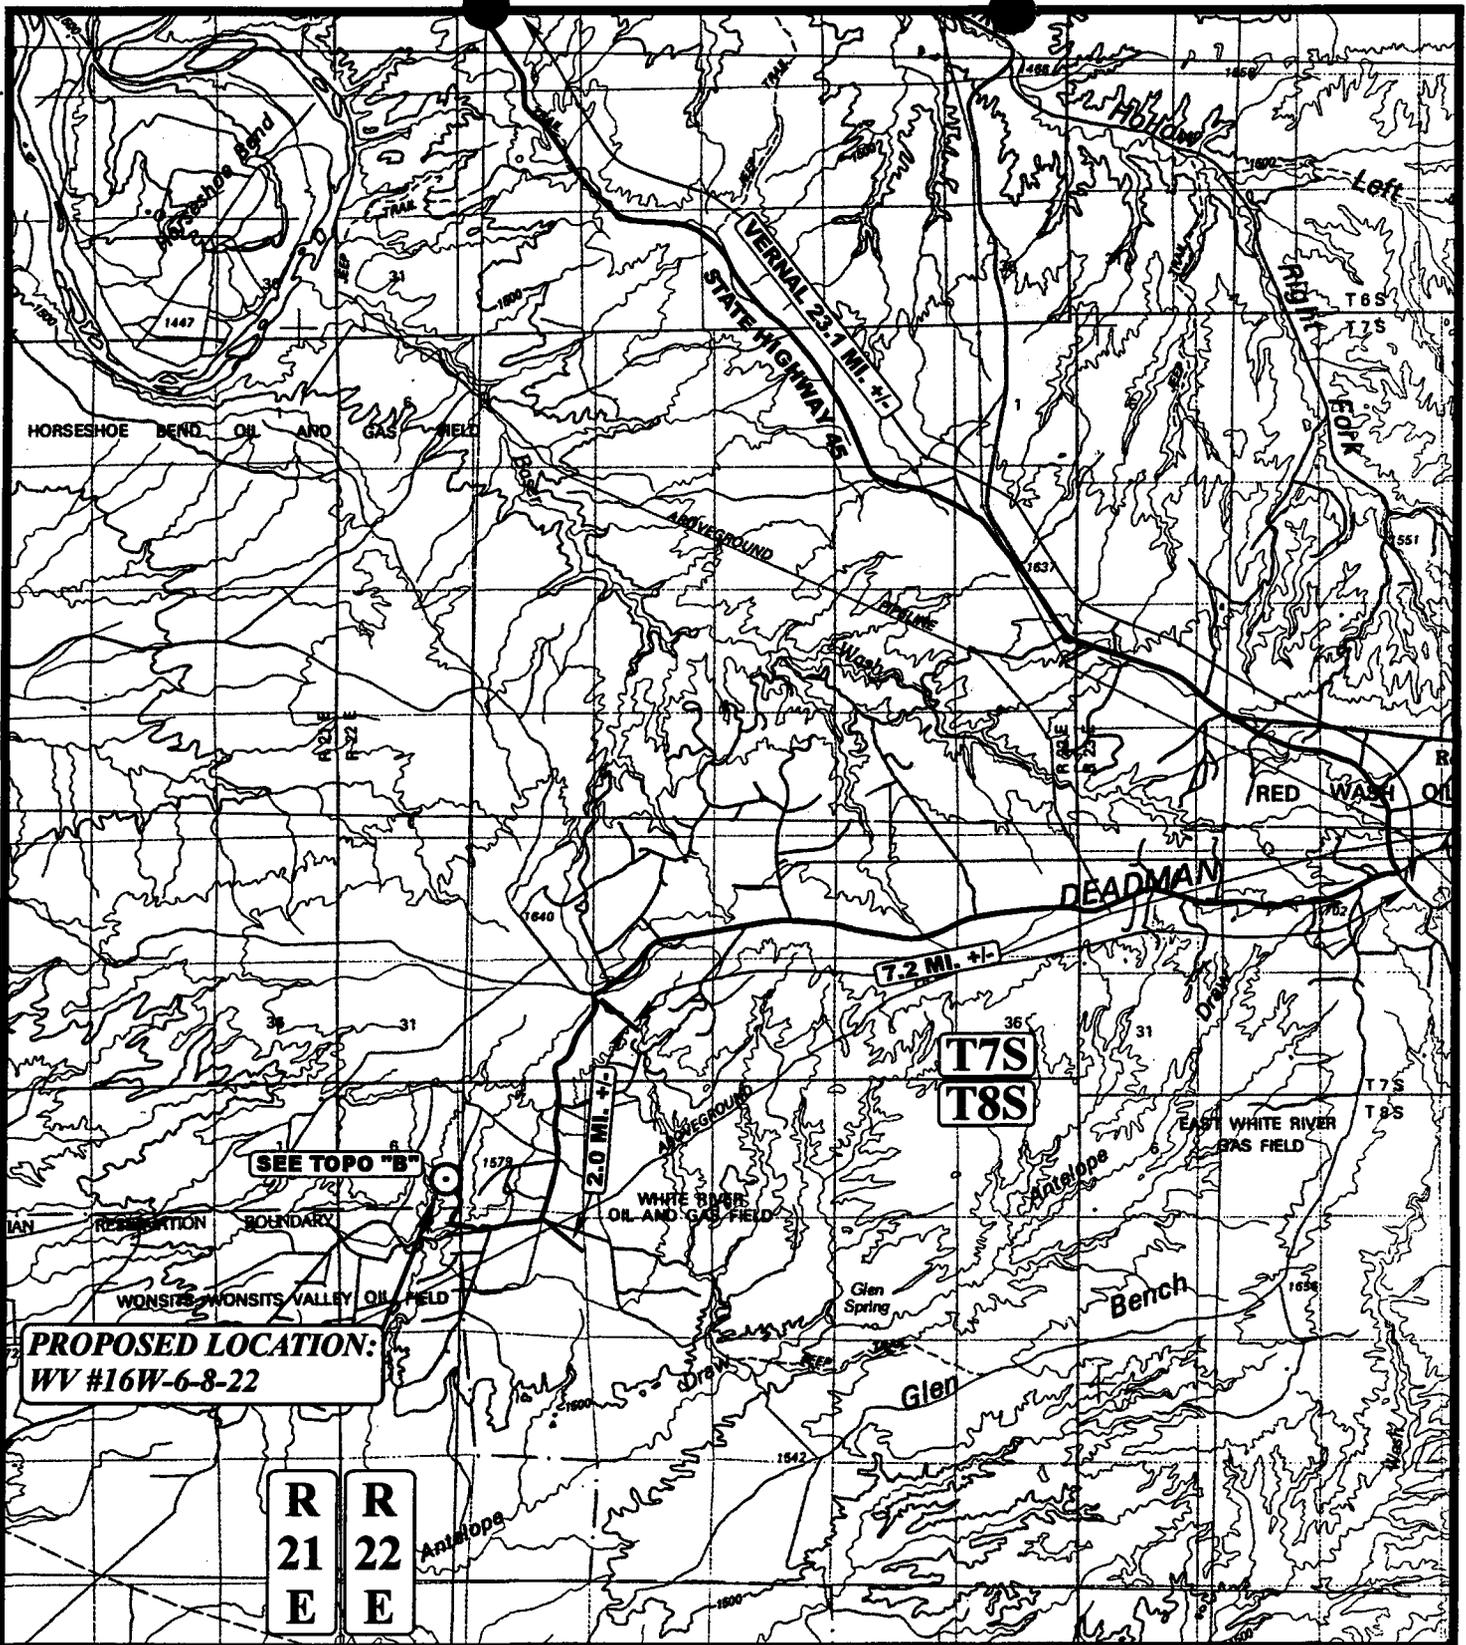

**PROPOSED LOCATION:**  
**WV #16W-6-8-22**

**R 21 E**  
**R 22 E**

**T7S**  
**T8S**

**LEGEND:**

⊙ PROPOSED LOCATION



**SHENANDOAH ENERGY, INC.**

**WV #16W-6-8-22**  
**SECTION 6, T8S, R22E, S.L.B.&M.**  
**1092' FSL 575' FEL**



**Uintah Engineering & Land Surveying**  
 85 South 200 East Vernal, Utah 84078  
 (435) 789-1017 \* FAX (435) 789-1813


**TOPOGRAPHIC**  
**MAP**

**10** MONTH  
**11** DAY  
**01** YEAR

SCALE: 1:100,000 DRAWN BY: K.G. [REVISED: 00-00-00]



**CONFIDENTIAL**

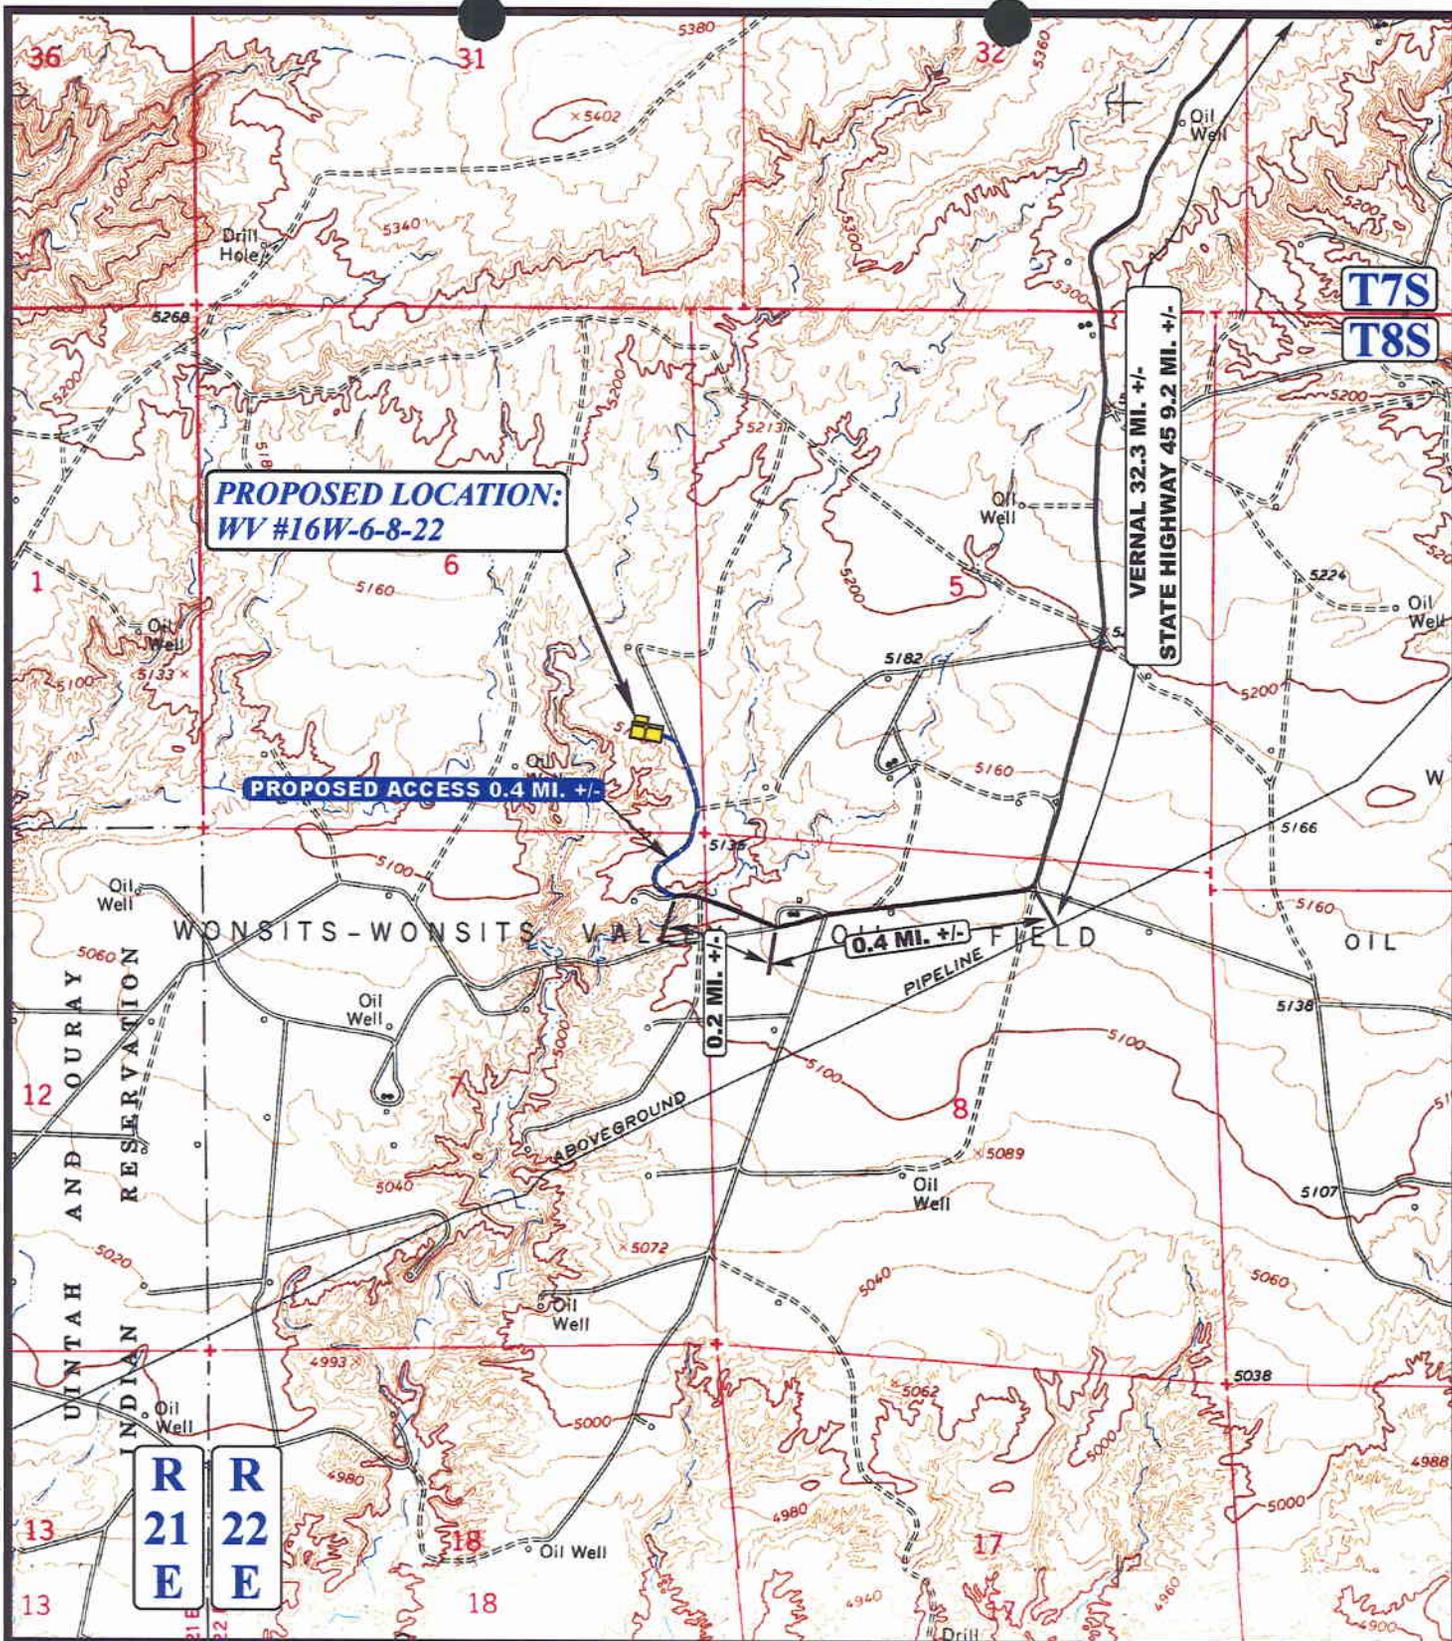

**LEGEND:**

- PROPOSED ACCESS ROAD
- EXISTING ROAD



**SHENANDOAH ENERGY, INC.**

**WV #16W-6-8-22**  
**SECTION 6, T8S, R22E, S.L.B.&M.**  
**1092' FSL 575' FEL**



**Uintah Engineering & Land Surveying**  
 85 South 200 East Vernal, Utah 84078  
 (435) 789-1017 \* FAX (435) 789-1813

**TOPOGRAPHIC**  
**MAP**


<b>10</b>	<b>11</b>	<b>01</b>
MONTH	DAY	YEAR

SCALE: 1" = 2000' DRAWN BY: K.G. REVISED: 00-00-00



**CONFIDENTIAL**



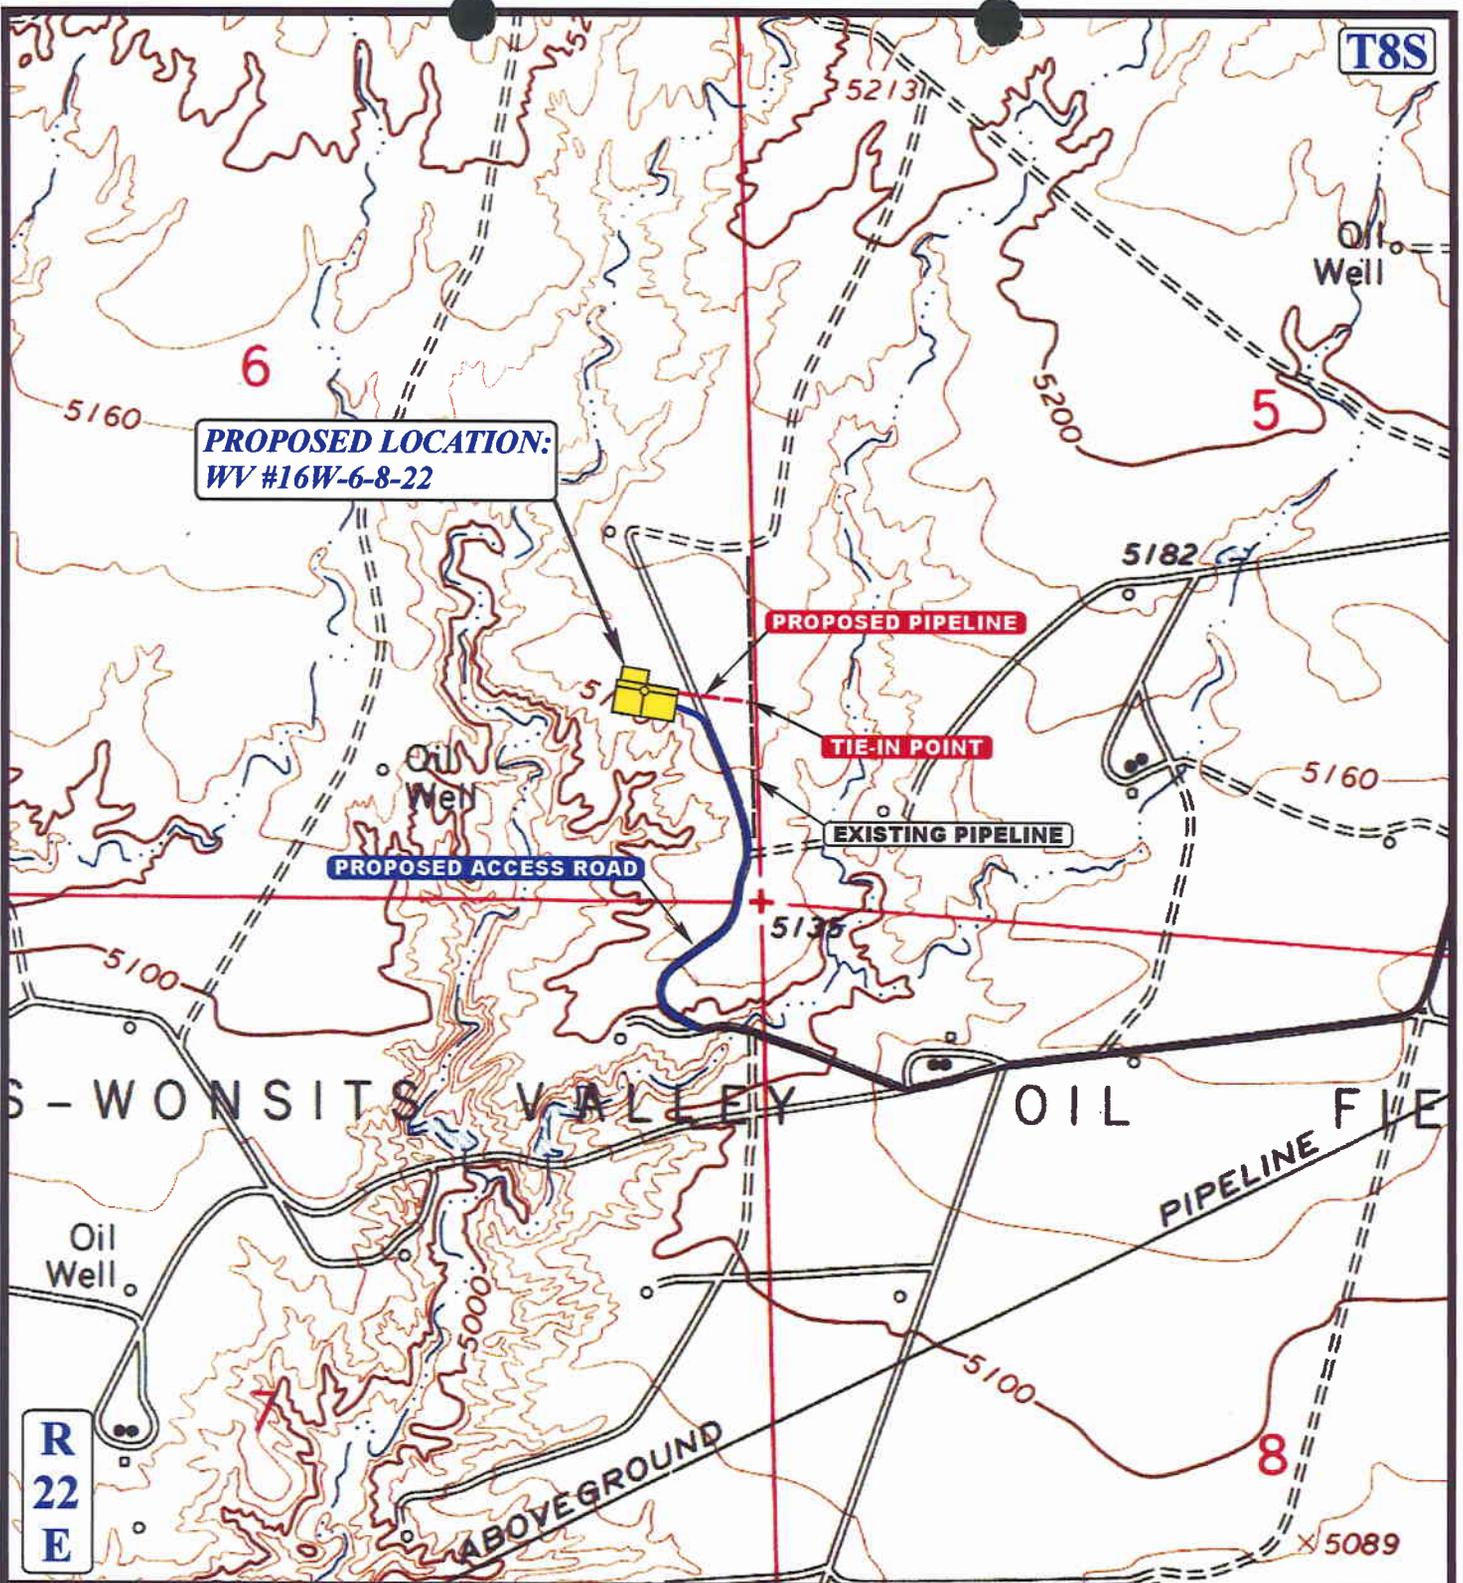

**APPROXIMATE TOTAL PIPELINE DISTANCE = 300' +/-**

**LEGEND:**

- EXISTING PIPELINE
- - - PROPOSED PIPELINE
- PROPOSED ACCESS

**SHENANDOAH ENERGY, INC.**

**WV #16W-6-8-22  
SECTION 6, T8S, R22E, S.L.B.&M.  
1092' FSL 575' FEL**



**Uintah Engineering & Land Surveying**  
85 South 200 East Vernal, Utah 84078  
(435) 789-1017 \* FAX (435) 789-1813



**TOPOGRAPHIC  
MAP**

**10 11 01**  
MONTH DAY YEAR

SCALE: 1" = 1000' DRAWN BY: K.G. REVISED: 00-00-00

**D**  
TOPO

**CONFIDENTIAL**

002

WORKSHEET  
APPLICATION FOR PERMIT TO DRILL

APD RECEIVED: 11/30/2001

API NO. ASSIGNED: 43-047-34405

WELL NAME: WV 16W-6-8-22  
OPERATOR: SHENANDOAH ENERGY INC ( N4235 )  
CONTACT: JOHN BUSCH

PHONE NUMBER: 435-781-4341

PROPOSED LOCATION:  
SESE 06 080S 220E  
SURFACE: 1092 FSL 0575 FEL  
BOTTOM: 1092 FSL 0575 FEL  
UINTAH  
WONSITS VALLEY ( 710 )

INSPECT LOCATN BY: / /		
Tech Review	Initials	Date
Engineering		
Geology		
Surface		

LEASE TYPE: 1 - Federal  
LEASE NUMBER: UTU-0103144  
SURFACE OWNER: 1 - Federal

PROPOSED FORMATION: WSTC

RECEIVED AND/OR REVIEWED:

- Plat
- Bond: Fed[1] Ind[] Sta[] Fee[]  
(No. U-0969 )
- Potash (Y/N)
- Oil Shale 190-5 (B) or 190-3 or 190-13
- Water Permit  
(No. 43-8496 )
- RDCC Review (Y/N)  
(Date: )
- Fee Surf Agreement (Y/N)

LOCATION AND SITING:

- R649-2-3. Unit
- R649-3-2. General
- Siting: 460 From Qtr/Qtr & 920' Between Wells
- R649-3-3. Exception
- Drilling Unit
- Board Cause No: \_\_\_\_\_
- Eff Date: \_\_\_\_\_
- Siting: \_\_\_\_\_
- R649-3-11. Directional Drill

COMMENTS: SOP, separate file.  
Need "Ex Loc" info. (Rec'd 1-30-02)

STIPULATIONS: 1-Fed. Approval  
2-Spacing Stip.



## SHENANDOAH ENERGY INC.

---

11002 East 17500 South  
Vernal, UT 84078  
Phone: (435) 781-4300  
Fax (435) 781-4329

January 29, 2002

Division of Oil, Gas & Mining  
1594 W. N. Temple STE 1210  
Salt Lake City, UT 84114-5801

To Whom It May Concern:

Shenandoah Energy Inc. Wonsits Valley 16W-6-8-22 Lease # U-0103144, is an exception location due to the severe topography.

There are no additional lease owners within 460' of this proposed well. If you have any question please contact Raleen Searle @ (435) 781-4309.

Thank you,



Raleen Searle  
Administrative Assistant

**RECEIVED**

JAN 30 2002

DIVISION OF  
OIL, GAS AND MINING

UNITED STATES  
DEPARTMENT OF THE INTERIOR  
BUREAU OF LAND MANAGEMENT

FORM APPROVED  
OMB No. 1004-0136  
Expires November 30, 2000

**APPLICATION FOR PERMIT TO DRILL OR REENTER**

1a. Type of Work:  DRILL  REENTER

**CONFIDENTIAL**

1b. Type of Well:  Oil Well  Gas Well  Other  Single Zone  Multiple Zone

2. Name of Operator: **SHENANDOAH ENERGY INC.**  
Contact: **JENNY MOORE**  
E-Mail: **jmoore@shenandoahenergy.com**

3a. Address  
**11002 E 17500 S  
VERNAL, UT 84078**

3b. Phone No. (include area code)  
Ph: **435.781.4352**

4. Location of Well (Report location clearly and in accordance with any State requirements. \*)

At surface **SESE 1092FSL 575FEL**  
At proposed prod. zone

**RECEIVED  
NOV 19 2001**

14. Distance in miles and direction from nearest town or post office\*  
**9 +/- MILES FROM REDWASH, UTAH**

12. County or Parish  
**UINTAH**

13. State  
**UT**

15. Distance from proposed location to nearest property or lease line, ft. (Also to nearest drig. unit line, if any)  
**575' +/-**

16. No. of Acres in Lease  
**40.00**

17. Spacing Unit dedicated to this well  
**316.90**

18. Distance from proposed location to nearest well, drilling, completed, applied for, on this lease, ft.  
**1800' +/-**

19. Proposed Depth  
**8250 MD  
8250 TVD**

20. BLM/BIA Bond No. on file  
**U-0969**

21. Elevations (Show whether DF, KB, RT, GL, etc.)  
**5115 KB**

22. Approximate date work will start

23. Estimated duration  
**10 DAYS**

**24. Attachments**

The following, completed in accordance with the requirements of Onshore Oil and Gas Order No. 1, shall be attached to this form:

- Well plat certified by a registered surveyor.
- A Drilling Plan.
- A Surface Use Plan (if the location is on National Forest System Lands, the SUPO shall be filed with the appropriate Forest Service Office).
- Bond to cover the operations unless covered by an existing bond on file (see item 20 above).
- Operator certification
- Such other site specific information and/or plans as may be required by the authorized officer.

25. Signature (Electronic Submission) **JENNY MOORE** Name (Printed/Typed) **JENNY MOORE** Date **11/16/2001**

Title **PREPARER**

Approved by (Signature) *[Signature]* Name (Printed/Typed) **Leslie Walker** Date **9/29/2002**

Title **Regional Permit Manager** Office **Regional Permit Office**

Application approval does not warrant or certify the applicant holds legal or equitable title to those rights in the subject lease which would entitle the applicant to conduct operations thereon. Conditions of approval, if any, are attached.

Title 18 U.S.C. Section 1001 and Title 43 U.S.C. Section 1212, make it a crime for any person knowingly and willfully to make to any department or agency of the United States any false, fictitious or fraudulent statements or representations as to any matter within its jurisdiction.

Additional Operator Remarks (see next page)

**NOTICE OF APPROVAL**

Electronic Submission #8738 verified by the BLM Well Information System  
For SHENANDOAH ENERGY INC., sent to the Vernal  
Committed to AFMSS for processing by LESLIE WALKER on 11/27/2001 ()

**RECEIVED**

**JAN 31 2002**

**CONDITIONS OF APPROVAL ATTACHED**

**DIVISION OF OIL, GAS AND MINING**

**\*\* ORIGINAL \*\* ORIGINAL \*\***

*02LW0260AE*

*NOS 10/30/01*

CONDITIONS OF APPROVAL  
APPLICATION FOR PERMIT TO DRILL

Company/Operator: Shenandoah Energy Inc.

Well Name & Number: WV #16W-6-8-22

API Number: 43-047-34405

Lease Number: U-0103144

Location: SESE Sec. 6 T.8S R. 22E

Agreement: Wonsits Valley Unit

For more specific details on notification requirements, please check the Conditions of Approval for Notice to Drill and Surface Use Program.

**CONDITIONS OF APPROVAL**

Approval of this application does not warrant or certify that the applicant holds legal or equitable title to those rights in the subject lease that would entitle the applicant to conduct operations thereon.

Be aware fire restrictions may be in effect when location is being constructed and/or when well is being drilled. Contact the appropriate Surface Management Agency for information.

Casing Program and Auxiliary Equipment

As a minimum requirement, the cement behind the production casing must extend 200' above the bottom of usable water zone identified at  $\pm 3317'$ .

Coring, Logging and Testing Program

Daily drilling and completion progress reports shall be submitted to this office on a weekly basis.

Other Information

In the event after-hours approvals are necessary, you must contact one of the following individuals:

Ed Forsman (435) 828-7874  
Petroleum Engineer

Kirk Fleetwood (435) 828-7875  
Petroleum Engineer

BLM FAX Machine (435) 781-4410

CONDITIONS OF APPROVAL  
FOR THE SURFACE USE PROGRAM OF THE  
APPLICATION FOR PERMIT TO DRILL

The seed mix which shall be used for seeding the topsoil, reserve pit  
and for final reclamation will be seed mix # 1.



State of Utah  
DEPARTMENT OF NATURAL RESOURCES  
DIVISION OF OIL, GAS AND MINING

Michael O. Leavitt  
Governor  
Kathleen Clarke  
Executive Director  
Lowell P. Braxton  
Division Director

1594 West North Temple, Suite 1210  
PO Box 145801  
Salt Lake City, Utah 84114-5801  
801-538-5340  
801-359-3940 (Fax)  
801-538-7223 (TDD)

February 4, 2002

Shenandoah Energy Inc  
11002 E 17500 S  
Vernal UT 84078

Re: Wonsits Valley 16W-6-8-22 Well, 1092' FSL, 575' FEL, SE SE, Sec. 6, T. 8 South,  
R. 22 East, Uintah County, Utah


Gentlemen:

Pursuant to the provisions and requirements of Utah Code Ann. § 40-6-1 *et seq.*, Utah Administrative Code R649-3-1 *et seq.*, and the attached Conditions of Approval, approval to drill the referenced well is granted.

Appropriate information has been submitted to DOGM and administrative approval of the requested exception location is hereby granted.

This approval shall expire one year from the above date unless substantial and continuous operation is underway, or a request for extension is made prior to the expiration date. The API identification number assigned to this well is 43-047-34405.

Sincerely,

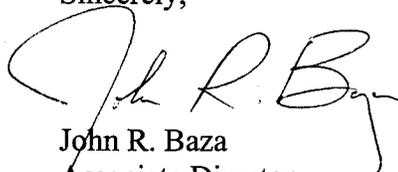

John R. Baza  
Associate Director

er

Enclosures

cc: Uintah County Assessor  
Bureau of Land Management, Vernal District Office

Operator: Shenandoah Energy Inc  
Well Name & Number Wonsits Valley 16W-6-8-22  
API Number: 43-047-34405  
Lease: UTU-0103144

Location: SE SE                      Sec. 6                      T. 8 South                      R. 22 East

### Conditions of Approval

1. General

Compliance with the requirements of Utah Admin. R. 649-1 *et seq.*, the Oil and Gas Conservation General Rules, and the applicable terms and provisions of the approved Application for permit to drill.

2. Notification Requirements

Notify the Division within 24 hours of spudding the well.

- Contact Carol Daniels at (801) 538-5284.

Notify the Division prior to commencing operations to plug and abandon the well.

- Contact Dan Jarvis at (801) 538-5338

3. Reporting Requirements

All required reports, forms and submittals will be promptly filed with the Division, including but not limited to the Entity Action Form (Form 6), Report of Water Encountered During Drilling (Form 7), Weekly Progress Reports for drilling and completion operations, and Sundry Notices and Reports on Wells requesting approval of change of plans or other operational actions.

4. State approval of this well does not supersede the required federal approval, which must be obtained prior to drilling.

5. This proposed well is located in an area for which drilling units (well spacing patterns) have not been established through an order of the Board of Oil, Gas and Mining (the "Board"). In order to avoid the possibility of waste or injury to correlative rights, the operator is requested, once the well has been drilled, completed, and has produced, to analyze geological and engineering data generated therefrom, as well as any similar data from surrounding areas if available. As soon as is practicable after completion of its analysis, and if the analysis suggests an area larger than the quarter-quarter section upon which the well is located is being drained, the operator is requested to seek an appropriate order from the Board establishing drilling and spacing units in conformance with such analysis by filing a Request for Agency Action with the Board.

UNITED STATES  
DEPARTMENT OF THE INTERIOR  
BUREAU OF LAND MANAGEMENT

**CONFIDENTIAL**

FORM APPROVED  
OMB NO. 1004-0135  
Expires: November 30, 2000

**SUNDRY NOTICES AND REPORTS ON WELLS**  
*Do not use this form for proposals to drill or to re-enter an abandoned well. Use form 3160-3 (APD) for such proposals.*

005

5. Lease Serial No.  
UTU-0103144

6. If Indian, Allottee or Tribe Name  
N/A

7. If Unit or CA/Agreement, Name and/or No.  
N/A

8. Well Name and No.  
WONSITS VALLEY 16W-6-8-22

9. API Well No.  
43-047-34405

10. Field and Pool, or Exploratory  
WONSITS VALLEY

11. County or Parish, and State  
UINTAH COUNTY, UT

**SUBMIT IN TRIPLICATE - Other instructions on reverse side.**

1. Type of Well  
 Oil Well  Gas Well  Other

2. Name of Operator  
SHENANDOAH ENERGY INC. Contact: RALEEN SEARLE  
E-Mail: rsearle@shenandoahenergy.com

3a. Address  
11002 EAST 17500 SOUTH  
VERNAL, UT 84078

3b. Phone No. (include area code)  
Ph: 435.781.4309  
Fx: 435.781.4329

4. Location of Well (Footage, Sec., T., R., M., or Survey Description)  
Sec 6 T8S R22E SESE 1092FSL 575FEL

**12. CHECK APPROPRIATE BOX(ES) TO INDICATE NATURE OF NOTICE, REPORT, OR OTHER DATA**

TYPE OF SUBMISSION	TYPE OF ACTION			
<input checked="" type="checkbox"/> Notice of Intent	<input type="checkbox"/> Acidize	<input type="checkbox"/> Deepen	<input type="checkbox"/> Production (Start/Resume)	<input type="checkbox"/> Water Shut-Off
<input type="checkbox"/> Subsequent Report	<input type="checkbox"/> Alter Casing	<input type="checkbox"/> Fracture Treat	<input type="checkbox"/> Reclamation	<input type="checkbox"/> Well Integrity
<input type="checkbox"/> Final Abandonment Notice	<input type="checkbox"/> Casing Repair	<input type="checkbox"/> New Construction	<input type="checkbox"/> Recomplete	<input checked="" type="checkbox"/> Other
	<input type="checkbox"/> Change Plans	<input type="checkbox"/> Plug and Abandon	<input type="checkbox"/> Temporarily Abandon	
	<input type="checkbox"/> Convert to Injection	<input type="checkbox"/> Plug Back	<input type="checkbox"/> Water Disposal	

13. Describe Proposed or Completed Operation (clearly state all pertinent details, including estimated starting date of any proposed work and approximate duration thereof. If the proposal is to deepen directionally or recomplete horizontally, give subsurface locations and measured and true vertical depths of all pertinent markers and zones. Attach the Bond under which the work will be performed or provide the Bond No. on file with BLM/BIA. Required subsequent reports shall be filed within 30 days following completion of the involved operations. If the operation results in a multiple completion or recompletion in a new interval, a Form 3160-4 shall be filed once testing has been completed. Final Abandonment Notices shall be filed only after all requirements, including reclamation, have been completed, and the operator has determined that the site is ready for final inspection.)

SHENANDOAH ENERGY INC. PROPOSES TO CHANGE THE NAME OF WV 16W-6-8-22 TO SU 16W-6-8-22.

14. I hereby certify that the foregoing is true and correct.  
Electronic Submission #10909 verified by the BLM Well Information System  
For SHENANDOAH ENERGY INC., sent to the Vernal

Name (Printed/Typed) RALEEN SEARLE Title PREPARER

Signature *Raleen Searle* Date 03/25/2002

THIS SPACE FOR FEDERAL OR STATE OFFICE USE

**RECEIVED**

Approved By \_\_\_\_\_ Title **MAR 27 2002**

Conditions of approval, if any, are attached. Approval of this notice does not warrant or certify that the applicant holds legal or equitable title to those rights in the subject lease which would entitle the applicant to conduct operations thereon. Office **DIVISION OF OIL GAS AND MINING**

Title 18 U.S.C. Section 1001 and Title 43 U.S.C. Section 1212, make it a crime for any person knowingly and willfully to make to any department or agency of the United States any false, fictitious or fraudulent statements or representations as to any matter within its jurisdiction.

**\*\* ORIGINAL \*\* ORIGINAL \*\* ORIGINAL \*\* ORIGINAL \*\* ORIGINAL \*\* ORIGINAL \*\* ORIGINAL \*\***

UNITED STATES  
DEPARTMENT OF THE INTERIOR  
BUREAU OF LAND MANAGEMENT

FORM APPROVED  
OMB No. 1004-0136  
Expires November 30, 2000

006

APPLICATION FOR PERMIT TO DRILL OR REENTER

1a. Type of Work: <input checked="" type="checkbox"/> DRILL <input type="checkbox"/> REENTER		<b>CONFIDENTIAL</b>		5. Lease Serial No. UTU0103144
1b. Type of Well: <input type="checkbox"/> Oil Well <input checked="" type="checkbox"/> Gas Well <input type="checkbox"/> Other <input checked="" type="checkbox"/> Single Zone <input type="checkbox"/> Multiple Zone				6. If Indian, Allottee or Tribe Name
2. Name of Operator SHENANDOAH ENERGY INC		Contact: JENNY MOORE E-Mail: jenny.moore@questar.com		7. If Unit or CA Agreement, Name and No.
3a. Address 11002 EAST 17500 SOUTH VERNAL, UT 84078-8526		3b. Phone No. (include area code) Ph: 435.781.4352		8. Lease Name and Well No. EXPIRED-STIRUP UNIT 16W-6-8-22
4. Location of Well (Report location clearly and in accordance with any State requirements. *) At surface SESE 1092FSL 575FEL At proposed prod. zone				9. API Well No. 43-047-34405-00-X1
14. Distance in miles and direction from nearest town or post office* 9 +/- MILES FROM REDWASH, UTAH				10. Field and Pool, or Exploratory WONSITS VALLEY UNKNOWN
15. Distance from proposed location to nearest property or lease line, ft. (Also to nearest drig. unit line, if any) 575' +/-		16. No. of Acres in Lease 316.90		11. Sec., T., R., M., or Blk. and Survey or Area Sec 6 T8S R22E Mer SLB
18. Distance from proposed location to nearest well, drilling, completed, applied for, on this lease, ft. 1800' +/-		19. Proposed Depth 8250 MD 8250 TVD		12. County or Parish UINTAH
21. Elevations (Show whether DF, KB, RT, GL, etc.) 5115 KB		22. Approximate date work will start		13. State UT
				17. Spacing Unit dedicated to this well 316.90
				20. BLM/BIA Bond No. on file
				23. Estimated duration 10 DAYS

24. Attachments

The following, completed in accordance with the requirements of Onshore Oil and Gas Order No. 1, shall be attached to this form:

- |  |  |
|--|--|
| <ul style="list-style-type: none"> <li>1. Well plat certified by a registered surveyor.</li> <li>2. A Drilling Plan.</li> <li>3. A Surface Use Plan (if the location is on National Forest System Lands, the SUPO shall be filed with the appropriate Forest Service Office).</li> </ul> | <ul style="list-style-type: none"> <li>4. Bond to cover the operations unless covered by an existing bond on file (see Item 20 above).</li> <li>5. Operator certification</li> <li>6. Such other site specific information and/or plans as may be required by the authorized officer.</li> </ul> |
|--|--|

25. Signature (Electronic Submission)	Name (Printed/Typed) JENNY MOORE	Date 11/16/2001
Title PREPARER		
Approved by (Signature) EXPIRED	Name (Printed/Typed) EXPIRED	Date 01/29/2003
Title EXPIRED		
Office Vernal		

Application approval does not warrant or certify the applicant holds legal or equitable title to those rights in the subject lease which would entitle the applicant to conduct operations thereon.  
Conditions of approval, if any, are attached.

Title 18 U.S.C. Section 1001 and Title 43 U.S.C. Section 1212, make it a crime for any person knowingly and willfully to make to any department or agency of the United States any false, fictitious or fraudulent statements or representations as to any matter within its jurisdiction.

Additional Operator Remarks (see next page)

RECEIVED

Electronic Submission #8738 verified by the BLM Well Information System  
For SHENANDOAH ENERGY INC, sent to the Vernal  
Committed to AFMSS for processing by LESLIE WALKER on 11/27/2001 (02LW0427AE)

FEB 27 2003

DIV. OF OIL, GAS & MINING

*email*

**Additional Operator Remarks:**

Shenandoah Energy Inc. proposes to drill a well to 8250' to test the Wasatch. If productive, casing will be run and the well completed. If dry, the well will be plugged and abandoned as per BLM and State of Utah requirements.

Please see Shenandoah Energy Inc. Standard Practices for Wasatch Formation Wells located in Red Wash, Wonsits Valley, Gypsum Hills, White River, Glen Bench, and undesignated fields in Townships 07 and 08 South, Ranges 21 and 24 East.

See Onshore Order No. 1 attached

Please be advised that Shenandoah Energy Inc. agrees to be responsible under the terms and conditions of the lease for the operations conducted upon the lease lands.

Bond coverage for this well is provided by Bond No. U-0969. The principal is Shenandoah Energy Inc. via surety as consent as provided for the 43 CFR 3104.2.

Revisions to Operator-Submitted EC Data for APD #8738

**Operator Submitted**

Lease: UTU-0103144  
Agreement: N/A  
Operator: SHENANDOAH ENERGY INC.  
11002 E 17500 S  
VERNAL, UT 84078  
Ph: 435.781.4352

Admin Contact: JENNY MOORE  
PREPARER  
11002 E 17500 S  
VERNAL, UT 84078  
Ph: 435.781.4352

E-Mail: [jmoore@shenandoahenergy.com](mailto:jmoore@shenandoahenergy.com)

Tech Contact:

Well Name: WONSITS VALLEY  
Number: 16W-6-8-22  
Location:  
State: UT  
County: UINTAH  
S/T/R: Sec 6 T8S R22E Mer SLB  
Surf Loc: SESE 1092FSL 575FEL

Field/Pool: UNDESIGNATED FIELD

Bond: U-0969

**BLM Revised (AFMSS)**

UTU0103144

SHENANDOAH ENERGY INC  
11002 EAST 17500 SOUTH  
VERNAL, UT 84078-8526  
Ph: 435.781.4300  
Fx: 435.781.4329

JENNY MOORE  
PREPARER  
11002 EAST 17500 SOUTH  
VERNAL, UT 84078-8526  
Ph: 435.781.4352

E-Mail: [jenny.moore@questar.com](mailto:jenny.moore@questar.com)

EXPIRED-STIRUP UNIT  
16W-6-8-22

UT  
UINTAH  
Sec 6 T8S R22E Mer SLB  
SESE 1092FSL 575FEL

WONSITS VALLEY  
UNKNOWN

007



# United States Department of the Interior

## BUREAU OF LAND MANAGEMENT

Vernal Field Office

170 South 500 East

Vernal, Utah 84078-2799

<http://www.blm.gov/utah/vernal>

Phone: (435) 781-4400

Fax: (435) 781-4410

IN REPLY REFER TO:

3160

UT08300

February 25, 2003

Raleen Searle  
Shenandoah Energy Inc.  
11002 East 17500 South  
Vernal, Utah 84078

Re: Notification of Expiration  
Well No. Stirup 16W-6-8-22  
SESE, Sec. 6, T8S, R22E  
Uintah County, Utah  
Lease No. UTU-0103144

Dear Ms. Searle:

The Application for Permit to Drill the above-referenced well was approved on January 29, 2002. Since that date, no known activity has transpired at the approved location. Applications for Permit to Drill are effective for a period of one year. In view of the foregoing, this office is notifying you that the approval of the referenced application has expired. If you intend to drill at this location at a future date, a new Application for Permit to Drill must be submitted.

This office requires a letter confirming that no surface disturbance has been made for this drill site. Any surface disturbance associated with the approved location of this well is to be rehabilitated. A schedule for this rehabilitation must be submitted to this office. Your cooperation in this matter is appreciated.

Sincerely,

Leslie Walker  
Legal Instruments Examiner

cc: UDOGM – Diana Mason

RECEIVED  
MAR 03 2003  
DIV. OF OIL, GAS & MINING

UNITED STATES  
DEPARTMENT OF THE INTERIOR  
BUREAU OF LAND MANAGEMENT

FORM APPROVED  
OMB NO. 1004-0135  
Expires: November 30, 2000

009

**SUNDRY NOTICES AND REPORTS ON WELLS**  
*Do not use this form for proposals to drill or to re-enter an abandoned well. Use form 3160-3 (APD) for such proposals.*

5. Lease Serial No.  
UTU0103144

6. If Indian, Allottee or Tribe Name

7. If Unit or CA/Agreement, Name and/or No.

**SUBMIT IN TRIPLICATE - Other instructions on reverse side.**

1. Type of Well <input type="checkbox"/> Oil Well <input checked="" type="checkbox"/> Gas Well <input type="checkbox"/> Other		8. Well Name and No. EXPIRED-STIRUP UNIT 16W-6-8-22
2. Name of Operator SHENANDOAH ENERGY INC		9. API Well No. 43-047-34405-00-X1
3a. Address 11002 EAST 17500 SOUTH VERNAL, UT 84078-8526		10. Field and Pool, or Exploratory UNKNOWN WONSITS VALLEY
3b. Phone No. (include area code) Ph: 435.781.4309 Fx: 435.781.4329		
4. Location of Well (Footage, Sec., T., R., M., or Survey Description) Sec 6 T8S R22E SESE 1092FSL 575FEL		11. County or Parish, and State UINTAH COUNTY, UT

12. CHECK APPROPRIATE BOX(ES) TO INDICATE NATURE OF NOTICE, REPORT, OR OTHER DATA

TYPE OF SUBMISSION	TYPE OF ACTION			
<input checked="" type="checkbox"/> Notice of Intent	<input type="checkbox"/> Acidize	<input type="checkbox"/> Deepen	<input type="checkbox"/> Production (Start/Resume)	<input type="checkbox"/> Water Shut-Off
<input type="checkbox"/> Subsequent Report	<input type="checkbox"/> Alter Casing	<input type="checkbox"/> Fracture Treat	<input type="checkbox"/> Reclamation	<input type="checkbox"/> Well Integrity
<input type="checkbox"/> Final Abandonment Notice	<input type="checkbox"/> Casing Repair	<input type="checkbox"/> New Construction	<input type="checkbox"/> Recomplete	<input checked="" type="checkbox"/> Other Change to Original PD
	<input type="checkbox"/> Change Plans	<input type="checkbox"/> Plug and Abandon	<input type="checkbox"/> Temporarily Abandon	
	<input type="checkbox"/> Convert to Injection	<input type="checkbox"/> Plug Back	<input type="checkbox"/> Water Disposal	

13. Describe Proposed or Completed Operation (clearly state all pertinent details, including estimated starting date of any proposed work and approximate duration thereof. If the proposal is to deepen directionally or recomplete horizontally, give subsurface locations and measured and true vertical depths of all pertinent markers and zones. Attach the Bond under which the work will be performed or provide the Bond No. on file with BLM/BIA. Required subsequent reports shall be filed within 30 days following completion of the involved operations. If the operation results in a multiple completion or recompletion in a new interval, a Form 3160-4 shall be filed once testing has been completed. Final Abandonment Notices shall be filed only after all requirements, including reclamation, have been completed, and the operator has determined that the site is ready for final inspection.)

Shenandoah Energy Inc. hereby requests an one year extenstension on the APD for the SU 16W-6-8-22.

RECEIVED

MAR 11 2003

*email*

DIV. OF OIL, GAS & MINING

14. I hereby certify that the foregoing is true and correct.

**Electronic Submission #19291 verified by the BLM Well Information System  
For SHENANDOAH ENERGY INC, sent to the Vernal  
Committed to AFMSS for processing by LESLIE WALKER on 03/10/2003 (03LW1132SE)**

Name (Printed/Typed) RALEEN SEARLE	Title REGULATORY AFFAIRS ANALYST
Signature (Electronic Submission)	Date 03/06/2003

**THIS SPACE FOR FEDERAL OR STATE OFFICE USE**

Approved By <b>DENIED</b>	DENIED Title DENIED	Date 03/11/2003
Conditions of approval, if any, are attached. Approval of this notice does not warrant or certify that the applicant holds legal or equitable title to those rights in the subject lease which would entitle the applicant to conduct operations thereon.		Office Vernal

Title 18 U.S.C. Section 1001 and Title 43 U.S.C. Section 1212, make it a crime for any person knowingly and willfully to make to any department or agency of the United States any false, fictitious or fraudulent statements or representations as to any matter within its jurisdiction.

**Revisions to Operator-Submitted EC Data for Sundry Notice #19291**

	<b>Operator Submitted</b>	<b>BLM Revised (AFMSS)</b>
Sundry Type:	OTHER NOI	APDCH NOI
Lease:	UTU-0103144	UTU0103144
Agreement:		
Operator:	SHENANDOAH ENERGY INC. 11002 EAST 17500 SOUTH VERNAL, UT 84078 Ph: 435.781.4309 Fx: 435.781.4323	SHENANDOAH ENERGY INC 11002 EAST 17500 SOUTH VERNAL, UT 84078-8526 Ph: 435.781.4300 Fx: 435.781.4329
Admin Contact:	RALEEN SEARLE REGULATORY AFFAIRS ANALYST E-Mail: raleen.searle@questar.com  Ph: 435.781.4309 Fx: 435.781.4329	RALEEN SEARLE REGULATORY AFFAIRS ANALYST E-Mail: raleen.searle@questar.com  Ph: 435.781.4309 Fx: 435.781.4329
Tech Contact:		
Location:		
State:	UT	UT
County:	UINTAH	UINTAH
Field/Pool:	WONSITS VALLEY	UNKNOWN WONSITS VALLEY
Well/Facility:	STIRRUP UNIT 16W-6-8-22 Sec 6 T8S R22E SESE 1092FSL 575FEL	EXPIRED-STIRUP UNIT 16W-6-8-22 Sec 6 T8S R22E SESE 1092FSL 575FEL

Shenandoah Energy Inc.  
APD Extension

Well: Stirrup Unit 16W-6-8-22

Location: SESE Sec. 6, T8S, R22E

Lease: U-0103144

**Reason for Denial**

An extension for the referenced APD is denied fro the following reason:

1. The original APD expired 1/29/03 and has already been returned.

If you have any other questions concerning this matter, please contact Kirk Fleetwood at (435) 781-4486.





## United States Department of the Interior

## BUREAU OF LAND MANAGEMENT

Vernal Field Office  
170 South 500 East  
Vernal, Utah 84078-2799

Phone: (435) 781-4400  
Fax: (435) 781-4410

IN REPLY REFER TO:  
3160  
UT08300

June 2, 2003

Raleen Searle  
Shenandoah Energy Inc.  
11002 East 175000 South  
Vernal, Utah 84078

Re: Well No. Stirrup 16W-6-8-22  
SESE, Sec. 6, T8S, R22E  
Uintah County, Utah  
Lease No. UTU-0103144

Dear Raleen:

The Application for Permit to Drill (APD) the above referenced well is being returned unapproved per your request. If you intend to drill at this location at a future date, a new APD must be submitted.

If you have any questions concerning APD processing, please contact me at (435) 781-4497.

Sincerely,

Leslie Walker  
Legal Instruments Examiner

cc: UDOGM – Diana Mason

RECEIVED

JUN 11 2003

DIV. OF OIL, GAS & MINING



State of Utah  
DEPARTMENT OF NATURAL RESOURCES  
DIVISION OF OIL, GAS AND MINING

Michael O. Leavitt  
Governor

Kathleen Clarke  
Executive Director

Lowell P. Braxton  
Division Director

1594 West North Temple, Suite 1210

PO Box 145801

Salt Lake City, Utah 84114-5801

801-538-5340

801-359-3940 (Fax)

801-538-7223 (TDD)

June 18, 2003

Raleen Searle  
Shenandoah Energy Inc.  
11002 East 17500 South  
Vernal, Utah 84078

Re: APD Rescinded – Stirrup Unit 16W-6-8-22, Sec. 6, T.8S, R.22E – Uintah County, Utah, API No. 43-047-34405

Dear Ms. Searle:

The Application for Permit to Drill (APD) for the subject well was approved by the Division of Oil, Gas and Mining (Division) on February 4, 2002. On March 12, 2003, the Division granted a one-year APD extension. On June 11, 2003 the Division received a letter from the Bureau of Land Management (BLM), which states that the permit filed with the BLM was being returned unapproved as per your request. I contacted you at that time and you requested that the APD filed with the Division be rescinded. No drilling activity at this location has been reported to the division. Therefore, approval to drill the well is hereby rescinded, effective June 11, 2003, as requested.

A new APD must be filed with this office for approval prior to the commencement of any future work on the subject location.

If any previously unreported operations have been performed on this well location, it is imperative that you notify the Division immediately.

Sincerely,

A handwritten signature in cursive script that reads "Diana Mason".

Diana Mason  
Engineering Technician

cc: Well File  
Bureau of Land Management, Vernal