



September 18, 2003

State of Utah
Division of Oil, Gas & Mining
Attn: Diana Mason
1594 West North Temple - Suite 1210
P.O. Box 145801
Salt Lake City, Utah 84114-5801

RE: Amended Application for Permit to Drill: 2-6-9-19, 6-6-9-19, 8-6-9-19, 10-6-9-19, 16-6-9-19, 2-7-9-19, 6-7-9-19, and 10-7-9-19.

Dear Diana:

Enclosed find the amended 3160-3 form for the above mentioned APD's. I made an error in permitting these locations as not being in a unit. They are all located within the East Pariette Unit. The only changes to the form are in lines numbered 7 and 8. If you have any questions, feel free to give either Brad or myself a call.

Sincerely,

A handwritten signature in black ink that reads "Mandie Crozier". The signature is written in a cursive, flowing style.

Mandie Crozier
Regulatory Specialist

enclosures

RECEIVED

SEP 22 2003

DIV. OF OIL, GAS & MINING

Form 3160-3
(September 2001)

UNITED STATES
DEPARTMENT OF THE INTERIOR
BUREAU OF LAND MANAGEMENT

APPLICATION FOR PERMIT TO DRILL OR REENTER

FORM APPROVED
OMB No. 1004-0136
Expires January 31, 2004

5. Lease Serial No.
U-017992

6. If Indian, Allottee or Tribe Name
N/A

7. If Unit or CA Agreement, Name and No.
East Pariette Unit

8. Lease Name and Well No.
East Pariette Federal 10-7-9-19

9. API Well No.
43-047-35213

10. Field and Pool, or Exploratory
Eight Mile Flat

11. Sec., T., R., M., or Blk. and Survey or Area
NW/SE Sec. 7, T9S R19E

12. County or Parish
Uintah

13. State
UT

1a. Type of Work: DRILL REENTER

1b. Type of Well: Oil Well Gas Well Other Single Zone Multiple Zone

2. Name of Operator
Inland Production Company

3a. Address
Route #3 Box 3630, Myton UT 84052

3b. Phone No. (include area code)
(435) 646-3721

4. Location of Well (Report location clearly and in accordance with any State requirements. *)
At surface NW/SE 1957' FSL 1774' FEL 4433040Y 40.04347
At proposed prod. zone 600713X -109.81943

14. Distance in miles and direction from nearest town or post office*
Approximatley 24.2 miles southeast of Myton, Utah

15. Distance from proposed* location to nearest property or lease line, ft. (Also to nearest drig. unit line, if any) Approx. 683' f/lse, NA f/unit

16. No. of Acres in lease
1,276.51

17. Spacing Unit dedicated to this well
40 Acres

18. Distance from proposed location* to nearest well, drilling, completed, applied for, on this lease, ft. Approx. 2923'

19. Proposed Depth
6500'

20. BLM/BIA Bond No. on file
#4488944

21. Elevations (Show whether DF, KDB, RT, GL, etc.)
4719' GR

22. Approximate date work will start*
4th Quarter 2003

23. Estimated duration
Approximately seven (7) days from spud to rig release.

24. Attachments

The following, completed in accordance with the requirements of Onshore Oil and Gas Order No.1, shall be attached to this form:

- 1. Well plat certified by a registered surveyor.
- 2. A Drilling Plan.
- 3. A Surface Use Plan (if the location is on National Forest System Lands, the SUPO shall be filed with the appropriate Forest Service Office).
- 4. Bond to cover the operations unless covered by an existing bond on file (see Item 20 above).
- 5. Operator certification.
- 6. Such other site specific information and/or plans as may be required by the authorized officer.

25. Signature *Mandie Crozier* Name (Printed/Typed) Mandie Crozier Date 9/18/03

Title Regulatory Specialist

Approved by (Signature) *Bradley G. Hill* Name (Printed/Typed) BRADLEY G. HILL Date 09-24-03

Title ENVIRONMENTAL SCIENTIST III

Application approval does not warrant or certify the the applicant holds legal or equitable title to those rights in the subject lease which would entitle the applicant to conduct operations thereon. Conditions of approval, if any, are attached.


Title 18 U.S.C. Section 1001 and Title 43 U.S.C. Section 1212, make it a crime for any person knowingly and willfully to make to any department or agency of the United States any false, fictitious or fraudulent statements or representations as to any matter within its jurisdiction.

*(Instructions on reverse)

RECEIVED
SEP 22 2003
DIV. OF OIL, GAS & MINING

T9S, R19E, S.L.B.&M.

INLAND PRODUCTION COMPANY

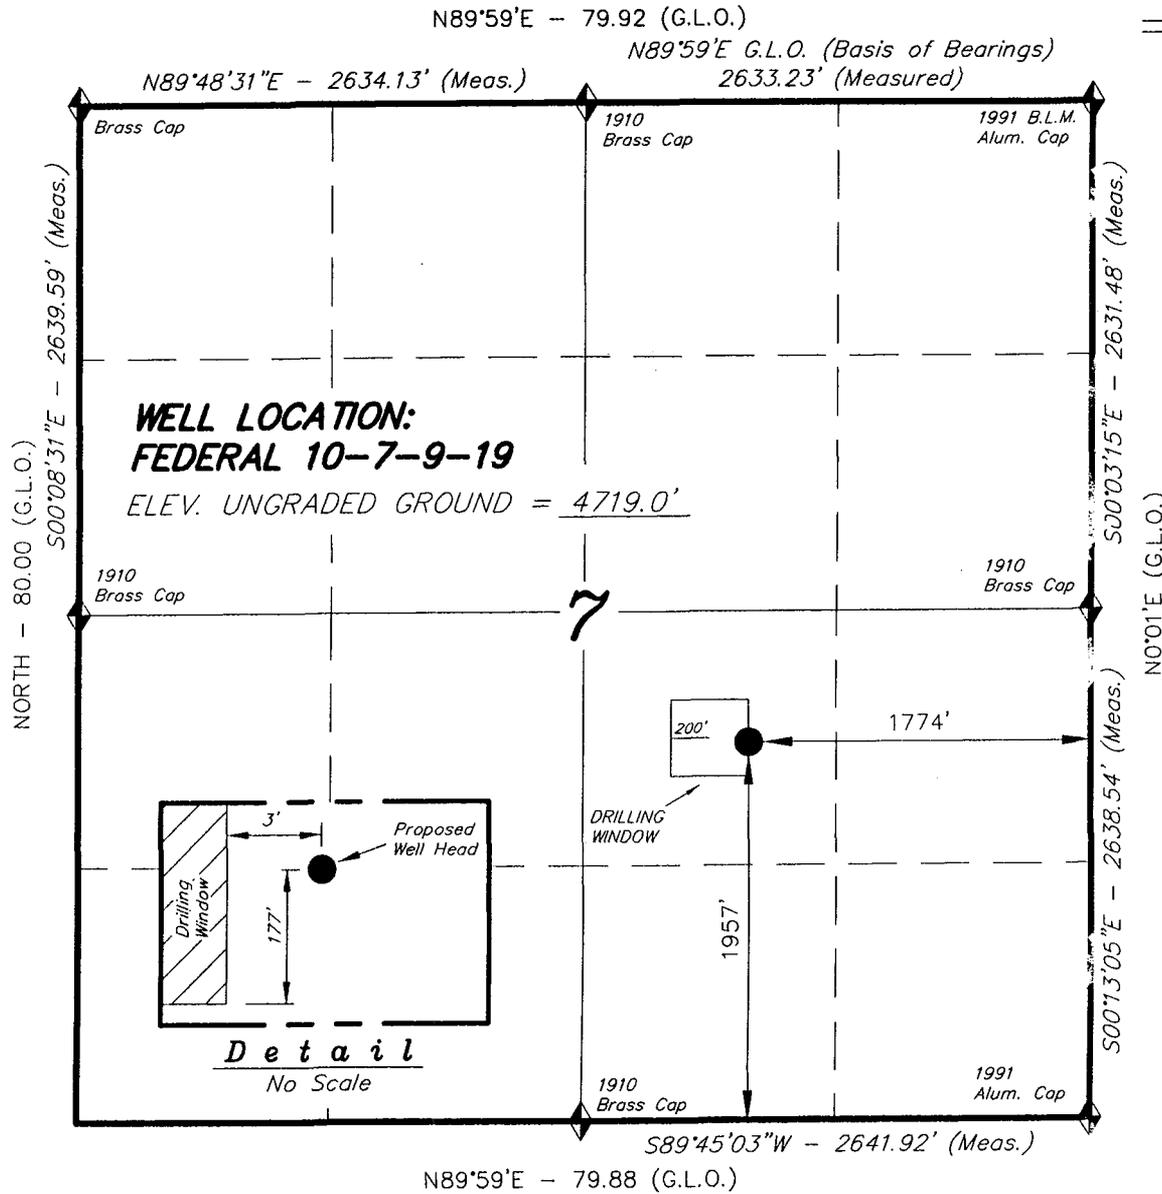

WELL LOCATION, FEDERAL 10-7-9-19,
 LOCATED AS SHOWN IN THE NW 1/4 SE
 1/4 OF SECTION 7, T9S, R19E, S.L.B.&M.
 Uintah County, Utah.



THIS IS TO CERTIFY THAT THE ABOVE PLAT WAS
 PREPARED FROM FIELD NOTES OF ACTUAL SURVEY
 MADE BY ME OR UNDER MY SUPERVISION AND THAT
 THE SAME ARE TRUE AND CORRECT TO THE BEST OF
 MY KNOWLEDGE AND BELIEF.

REGISTERED LAND SURVEYOR
 No. 189377
 STACY W. STEWART
 REGISTERED LAND SURVEYOR
 REGISTRATION No. 189377
 STATE OF UTAH

TRI STATE LAND SURVEYING & CONSULTING
 180 NORTH VERNAL AVE. - VERNAL, UTAH 84078
 (435) 781-2501

SCALE: 1" = 1000'	SURVEYED BY: D.J.S.
DATE: 4-18-03	DRAWN BY: R.V.C.
NOTES:	FILE #

◆ = SECTION CORNERS LOCATED
 BASIS OF ELEV; U.S.G.S. 7-1/2 min QUAD (UTELAND BUTTE)

INLAND PRODUCTION COMPANY
FEDERAL #10-7-9-19
NW/SE SECTION 7, T9S, R19E
UINTAH COUNTY, UTAH

ONSHORE ORDER NO. 1

DRILLING PROGRAM

1. GEOLOGIC SURFACE FORMATION:

Uinta formation of Upper Eocene Age

2. ESTIMATED TOPS OF IMPORTANT GEOLOGIC MARKERS:

Uinta	0' – 1640'
Green River	1640'
Wasatch	5670'

3. ESTIMATED DEPTHS OF ANTICIPATED WATER, OIL, GAS OR MINERALS:

Green River Formation 1640' – 6500' - Oil

4. PROPOSED CASING PROGRAM

Please refer to the Monument Butte Field Standard Operation Procedure (SOP).

5. MINIMUM SPECIFICATIONS FOR PRESSURE CONTROL:

Please refer to the Monument Butte Field SOP. See Exhibit "C".

6. TYPE AND CHARACTERISTICS OF THE PROPOSED CIRCULATION MUDS:

Please refer to the Monument Butte Field SOP.

7. AUXILIARY SAFETY EQUIPMENT TO BE USED:

Please refer to the Monument Butte Field SOP.

8. TESTING, LOGGING AND CORING PROGRAMS:

Please refer to the Monument Butte Field SOP.

9. ANTICIPATED ABNORMAL PRESSURE OR TEMPERATURE:

The anticipated maximum bottom hole pressure is 2000 psi. It is not anticipated that abnormal temperatures will be encountered.

10. ANTICIPATED STARTING DATE AND DURATION OF THE OPERATIONS:

Please refer to the Monument Butte Field SOP.

INLAND PRODUCTION COMPANY
FEDERAL #10-7-9-19
NW/SE SECTION 7, T9S, R19E
UINTAH COUNTY, UTAH

ONSHORE ORDER NO. 1

MULTI-POINT SURFACE USE & OPERATIONS PLAN

1. EXISTING ROADS

See attached Topographic Map "A"

To reach Inland Production Company well location site Federal #10-7-9-19 located in the NW 1/4 SE 1/4 Section 7, T9S, R19E, Uintah County, Utah:

Proceed southwesterly out of Myton, Utah along Highway 40 - 1.6 miles \pm to the junction of this highway and UT State Hwy 53; proceed southeasterly along Hwy 53 - 11.7 miles \pm to it's junction with an existing road to the southeast; proceed southeasterly 3.6 miles \pm to it's junction with an existing road to the east; proceed easterly - 7.3 miles \pm to it's junction with an existing road to the north; proceed northerly - 0.2 miles \pm to it's junction with the beginning of the proposed access road; proceed along the proposed access road 200' \pm to the proposed well location.

2. PLANNED ACCESS ROAD

See Topographic Map "B" for the location of the proposed access road.

3. LOCATION OF EXISTING WELLS

Refer to Exhibit "B".

4. LOCATION OF EXISTING AND/OR PROPOSED FACILITIES

Please refer to the Monument Butte Field Standard Operating Procedure (SOP).

5. LOCATION AND TYPE OF WATER SUPPLY

Please refer to the Monument Butte Field SOP. See Exhibit "A".

6. SOURCE OF CONSTRUCTION MATERIALS

Please refer to the Monument Butte Field SOP.

7. METHODS FOR HANDLING WASTE DISPOSAL

Please refer to the Monument Butte Field SOP.

8. ANCILLARY FACILITIES

Please refer to the Monument Butte Field SOP.

9. WELL SITE LAYOUT

See attached Location Layout Diagram.

10. PLANS FOR RESTORATION OF SURFACE

Please refer to the Monument Butte Field SOP.

11. SURFACE OWNERSHIP - Bureau Of Land Management

12. OTHER ADDITIONAL INFORMATION

The Archaeological Resource Survey for this area is attached. MOAC Report #3-43, 4/28/03. Paleontological Resource Survey will be forthcoming. See attached report cover pages, Exhibit "D".

Inland Production Company requests a 60' ROW for the Federal #10-7-9-19 to allow for construction of a 6" gas gathering line, and a 3" poly fuel gas line. Both lines will tie in to the existing pipeline infrastructure. Refer to Topographic Map "C." For a ROW plan of development, please refer to the Monument Butte Field SOP.

Water Disposal

Please refer to the Monument Butte Field SOP.

Reserve Pit Liner

Please refer to the Monument Butte Field SOP.

Location and Reserve Pit Reclamation

Please refer to the Monument Butte Field SOP.

The following seed mixture will be used on the topsoil stockpile, the recontoured surface of the reserve pit, and for final reclamation: (All poundages are in pure live seed)

Gardner saltbush	<i>Atriplex gardneri</i>	5 lbs/acre
Indian ricegrass	<i>Oryzopsis hymenoides</i>	4 lbs/acre
Galleta grass	<i>Hilaria jamesii</i>	3 lbs/acre

13. LESSEE'S OR OPERATORS REPRESENTATIVE AND CERTIFICATION

Representative

Name: Brad Mecham

Address: Route #3 Box 3630
Myton, UT 84052

Telephone: (435) 646-3721

Certification

Please be advised that INLAND PRODUCTION COMPANY is considered to be the operator of well #10-7-9-19 NW/SE Section 7, Township 9S, Range 19E: Lease U-017992 Uintah County, Utah: and is responsible under the terms and conditions of the lease for the operations conducted upon the leased lands. Bond coverage is provided by Hartford Accident #4488944.

I hereby certify that the proposed drillsite and access route have been inspected, and I am familiar with the conditions which currently exist; that the statements made in this plan are true

and correct to the best of my knowledge; and that the work associated with the operations proposed here will be performed by Inland Production Company and its contractors and subcontractors in conformity with this plan and the terms and conditions under which it is approved. This statement is subject to the provisions of 18 U.S.C. 1001 for the filing of a false statement.

9/16/03

Date


Mandie Crozier

Mandie Crozier
Regulatory Specialist

INLAND PRODUCTION COMPANY

FEDERAL 10-7-9-19

Section 7, T9S, R19E, S.L.B.&M.

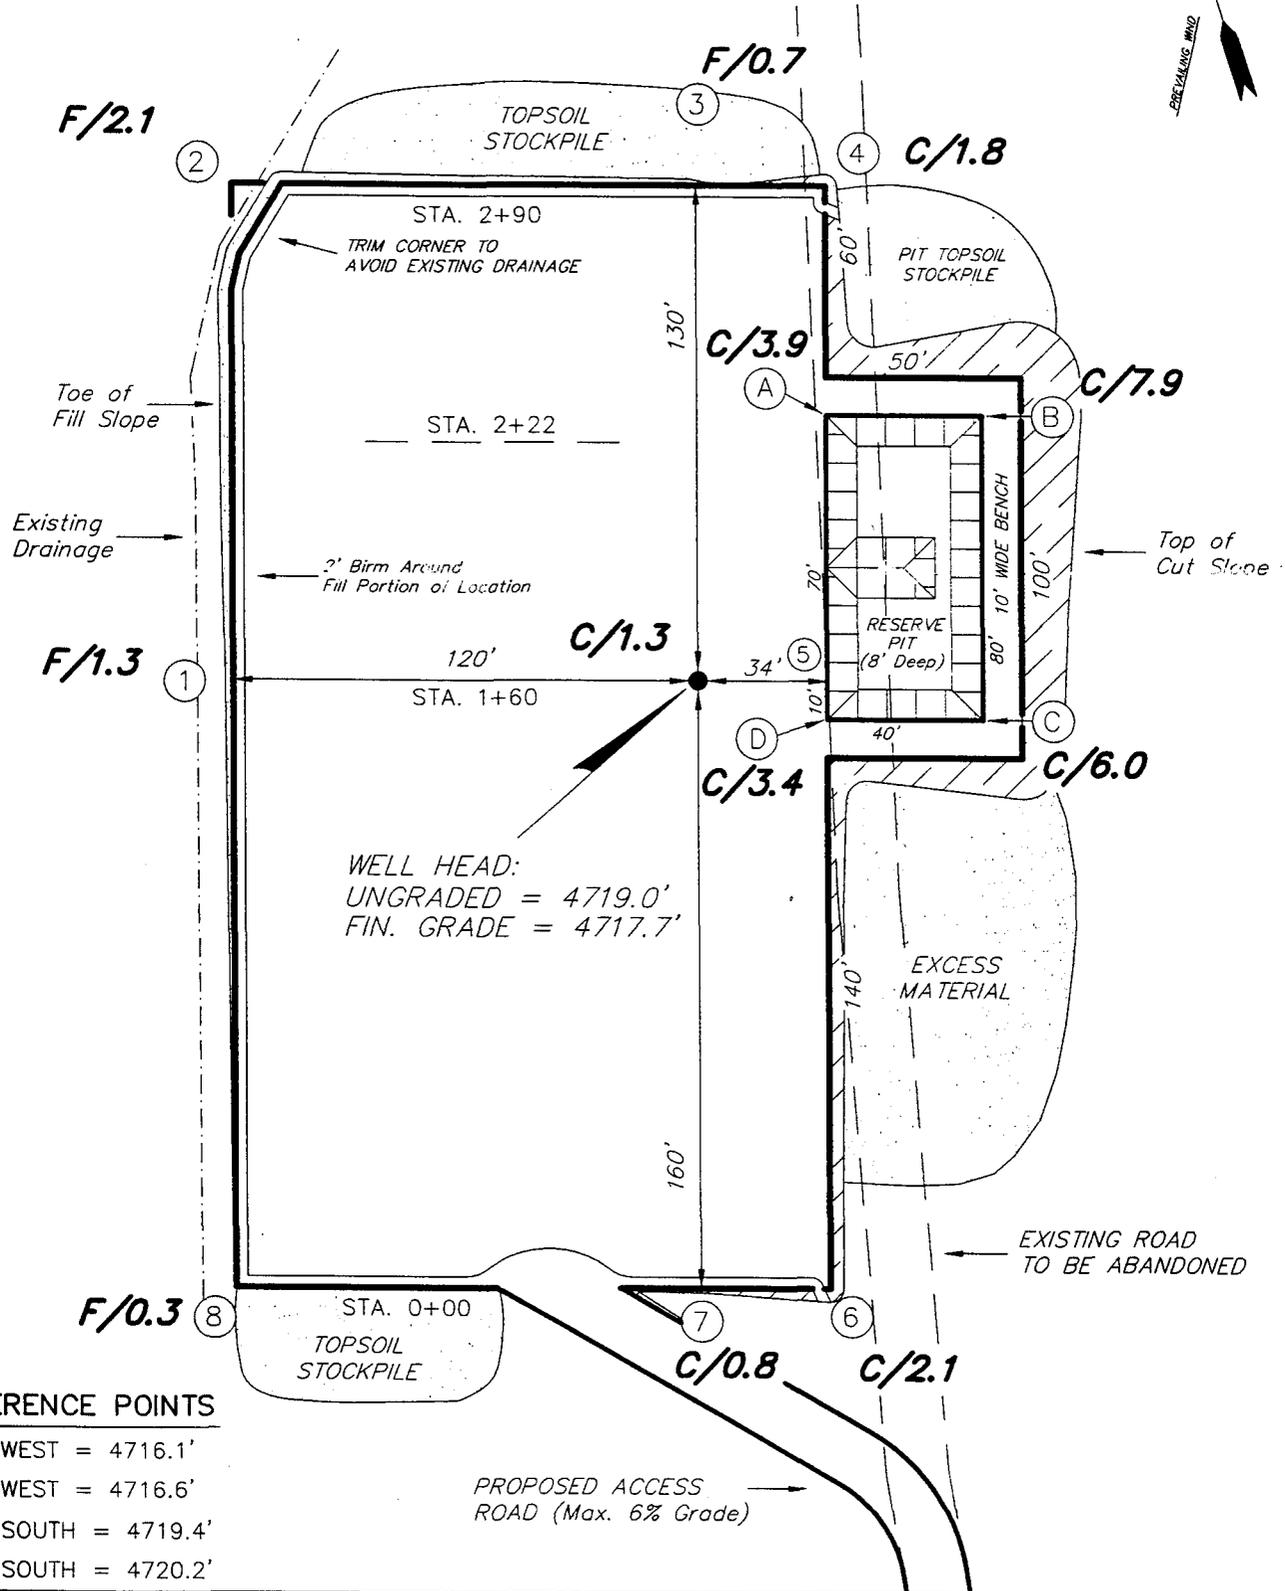

REFERENCE POINTS





- 170' WEST = 4716.1'
- 220' WEST = 4716.6'
- 210' SOUTH = 4719.4'
- 260' SOUTH = 4720.2'

SURVEYED BY: D.J.S.	SCALE: 1" = 50'
DRAWN BY: R.V.C.	DATE: 4-21-03

Tri State (435) 781-2501
 Land Surveying, Inc.
 38 WEST 100 NORTH VERNAL, UTAH 84078

INLAND PRODUCTION COMPANY CROSS SECTIONS

FEDERAL 10-7-9-19

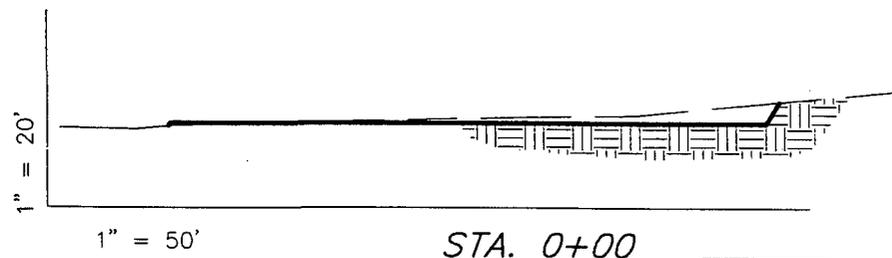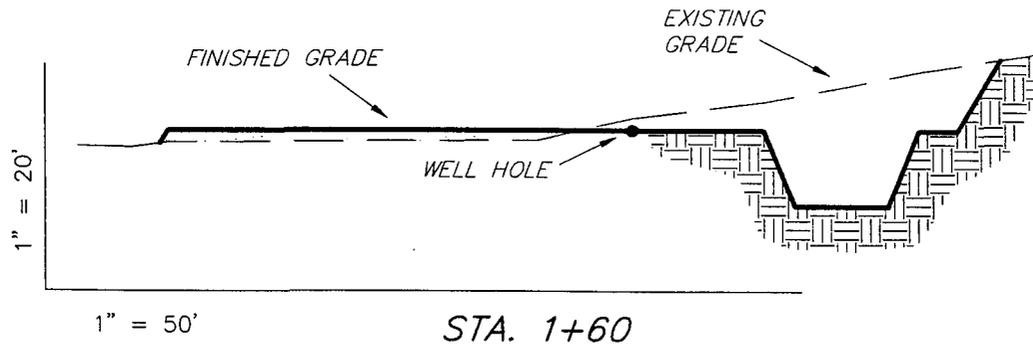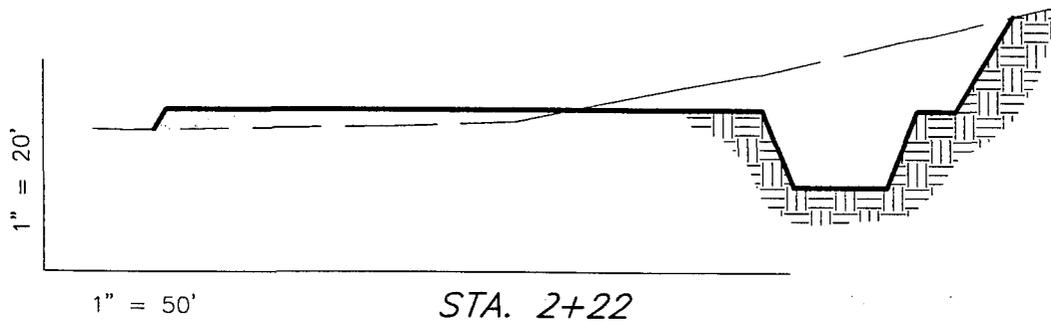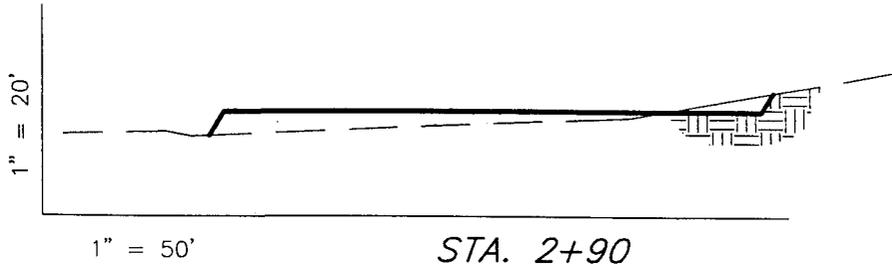

NOTE:
UNLESS OTHERWISE NOTED
ALL CUT/FILL SLOPES ARE
AT 1.5:1

ESTIMATED EARTHWORK QUANTITIES				
(Expressed in Cubic Yards)				
ITEM	CUT	FILL	6" TOPSOIL	EXCESS
PAD	1,690	1,690	Topsoil is not included in Pad Cut	0
PIT	640	0		640
TOTALS	2,330	1,690	920	640


SURVEYED BY: D.J.S.	SCALE: 1" = 50'
DRAWN BY: R.V.C.	DATE: 4-21-03

(435) 781-2501
Tri State
 Land Surveying, Inc.
 38 WEST 100 NORTH VERNAL, UTAH 84078

INLAND PRODUCTION COMPANY

TYPICAL RIG LAYOUT

FEDERAL 10-7-9-19

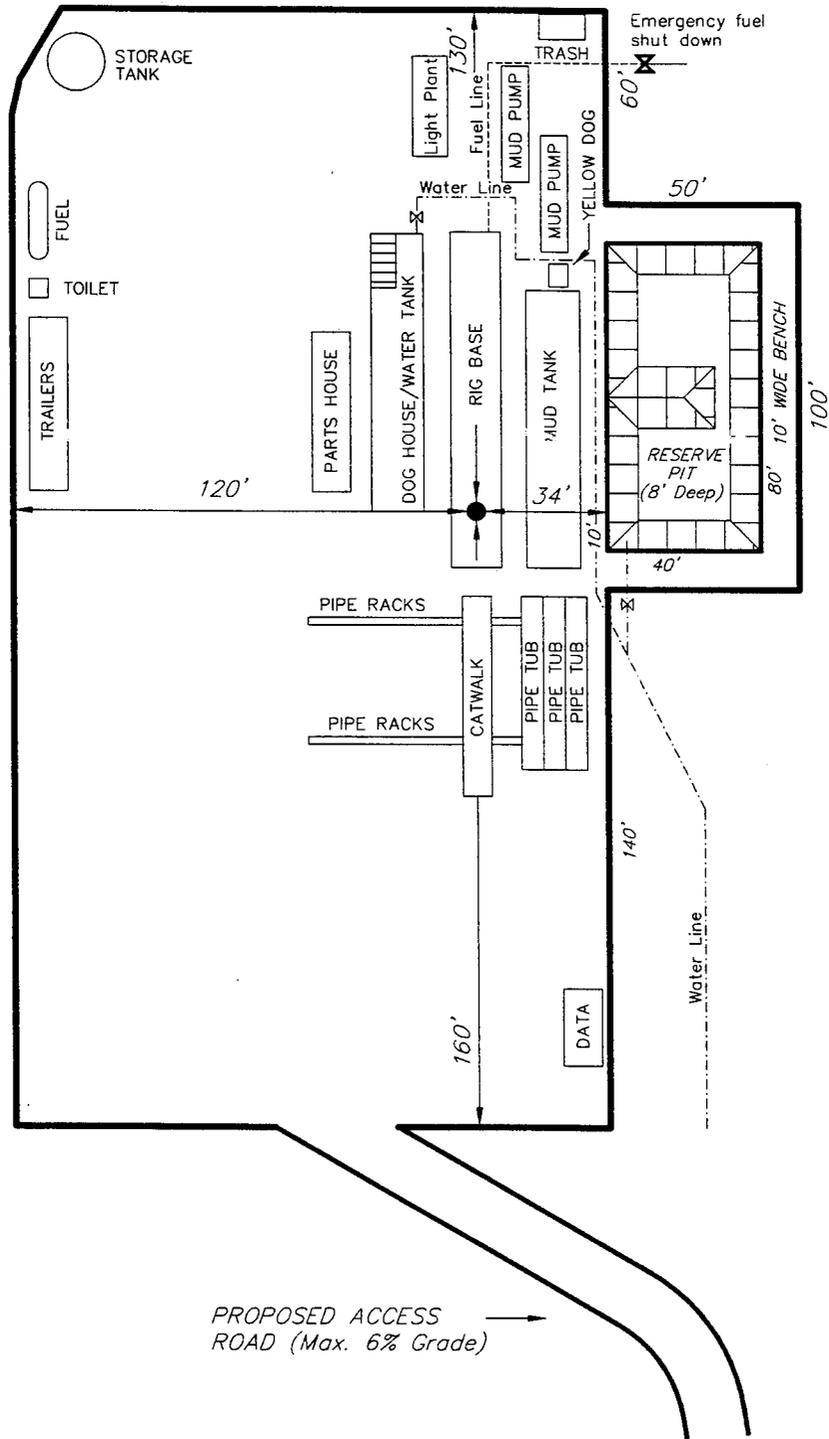


SURVEYED BY: D.J.S.

SCALE: 1" = 50'

DRAWN BY: R.V.C.

DATE: 4-21-03

Tri State (435) 781-2501
 Land Surveying, Inc.
 38 WEST 100 NORTH VERNAL, UTAH 84078

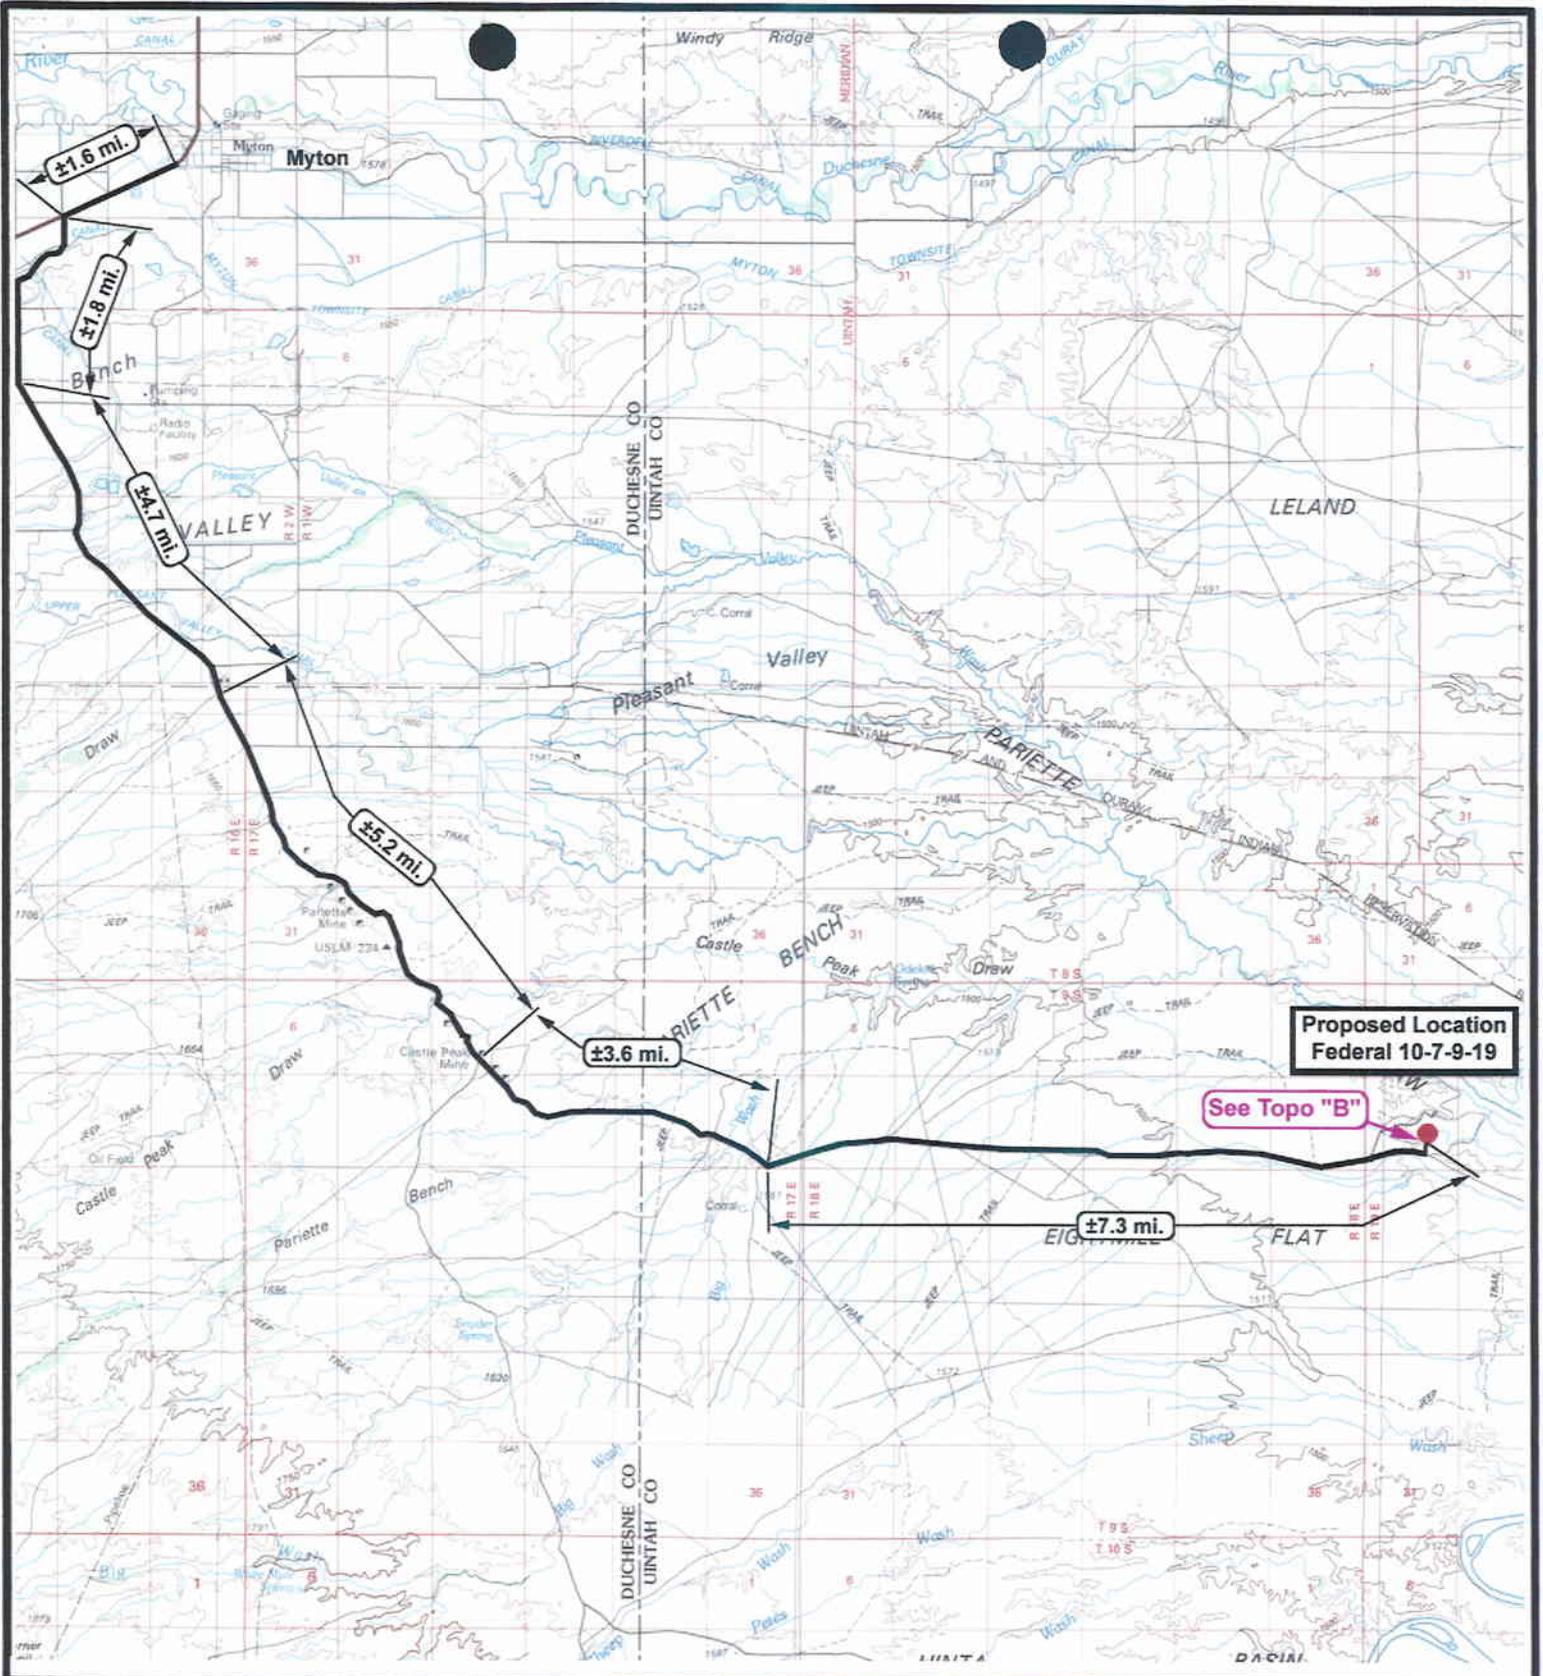

**Proposed Location
Federal 10-7-9-19**

See Topo "B"



**Federal 10-7-9-19
SEC. 7, T9S, R19E, S.L.B.&M.**




**Tri-State
Land Surveying Inc.**
(435) 781-2501
180 North Vernal Ave. Vernal, Utah 84078

SCALE: 1 = 120,000
DRAWN BY: R.A.B.
DATE: 04-28-2003

Legend
Existing Road
Proposed Access

TOPOGRAPHIC MAP

"A"

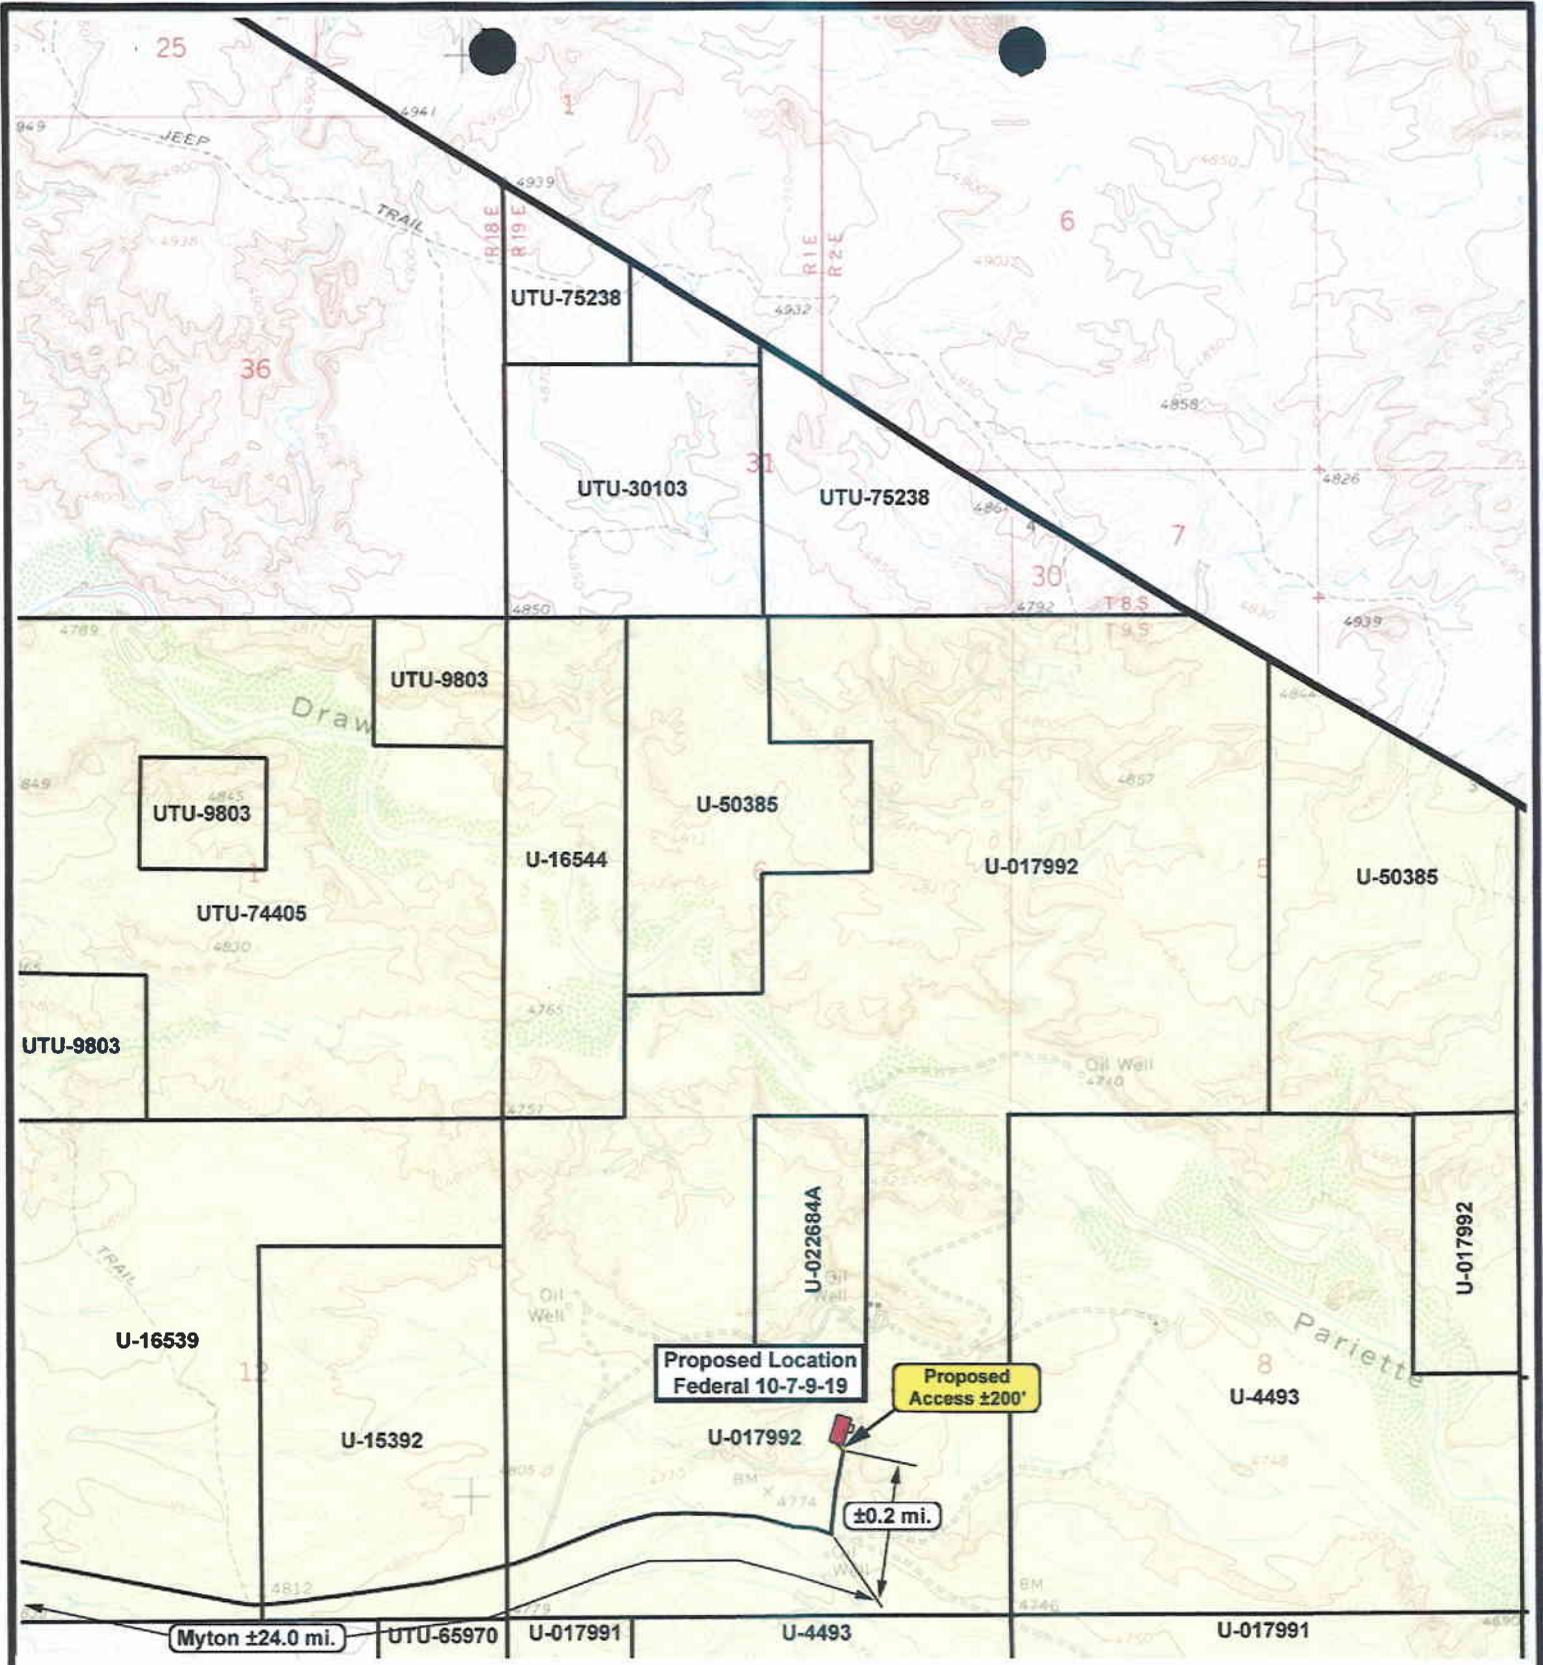

**Federal 10-7-9-19
SEC. 7, T9S, R19E, S.L.B.&M.**




*Tri-State
Land Surveying Inc.*
(435) 781-2501
180 North Vernal Ave. Vernal, Utah 84078

SCALE: 1" = 2,000'
DRAWN BY: R.A.B.
DATE: 06-13-2003

Legend
Existing Road
Proposed Access

TOPOGRAPHIC MAP
"B"

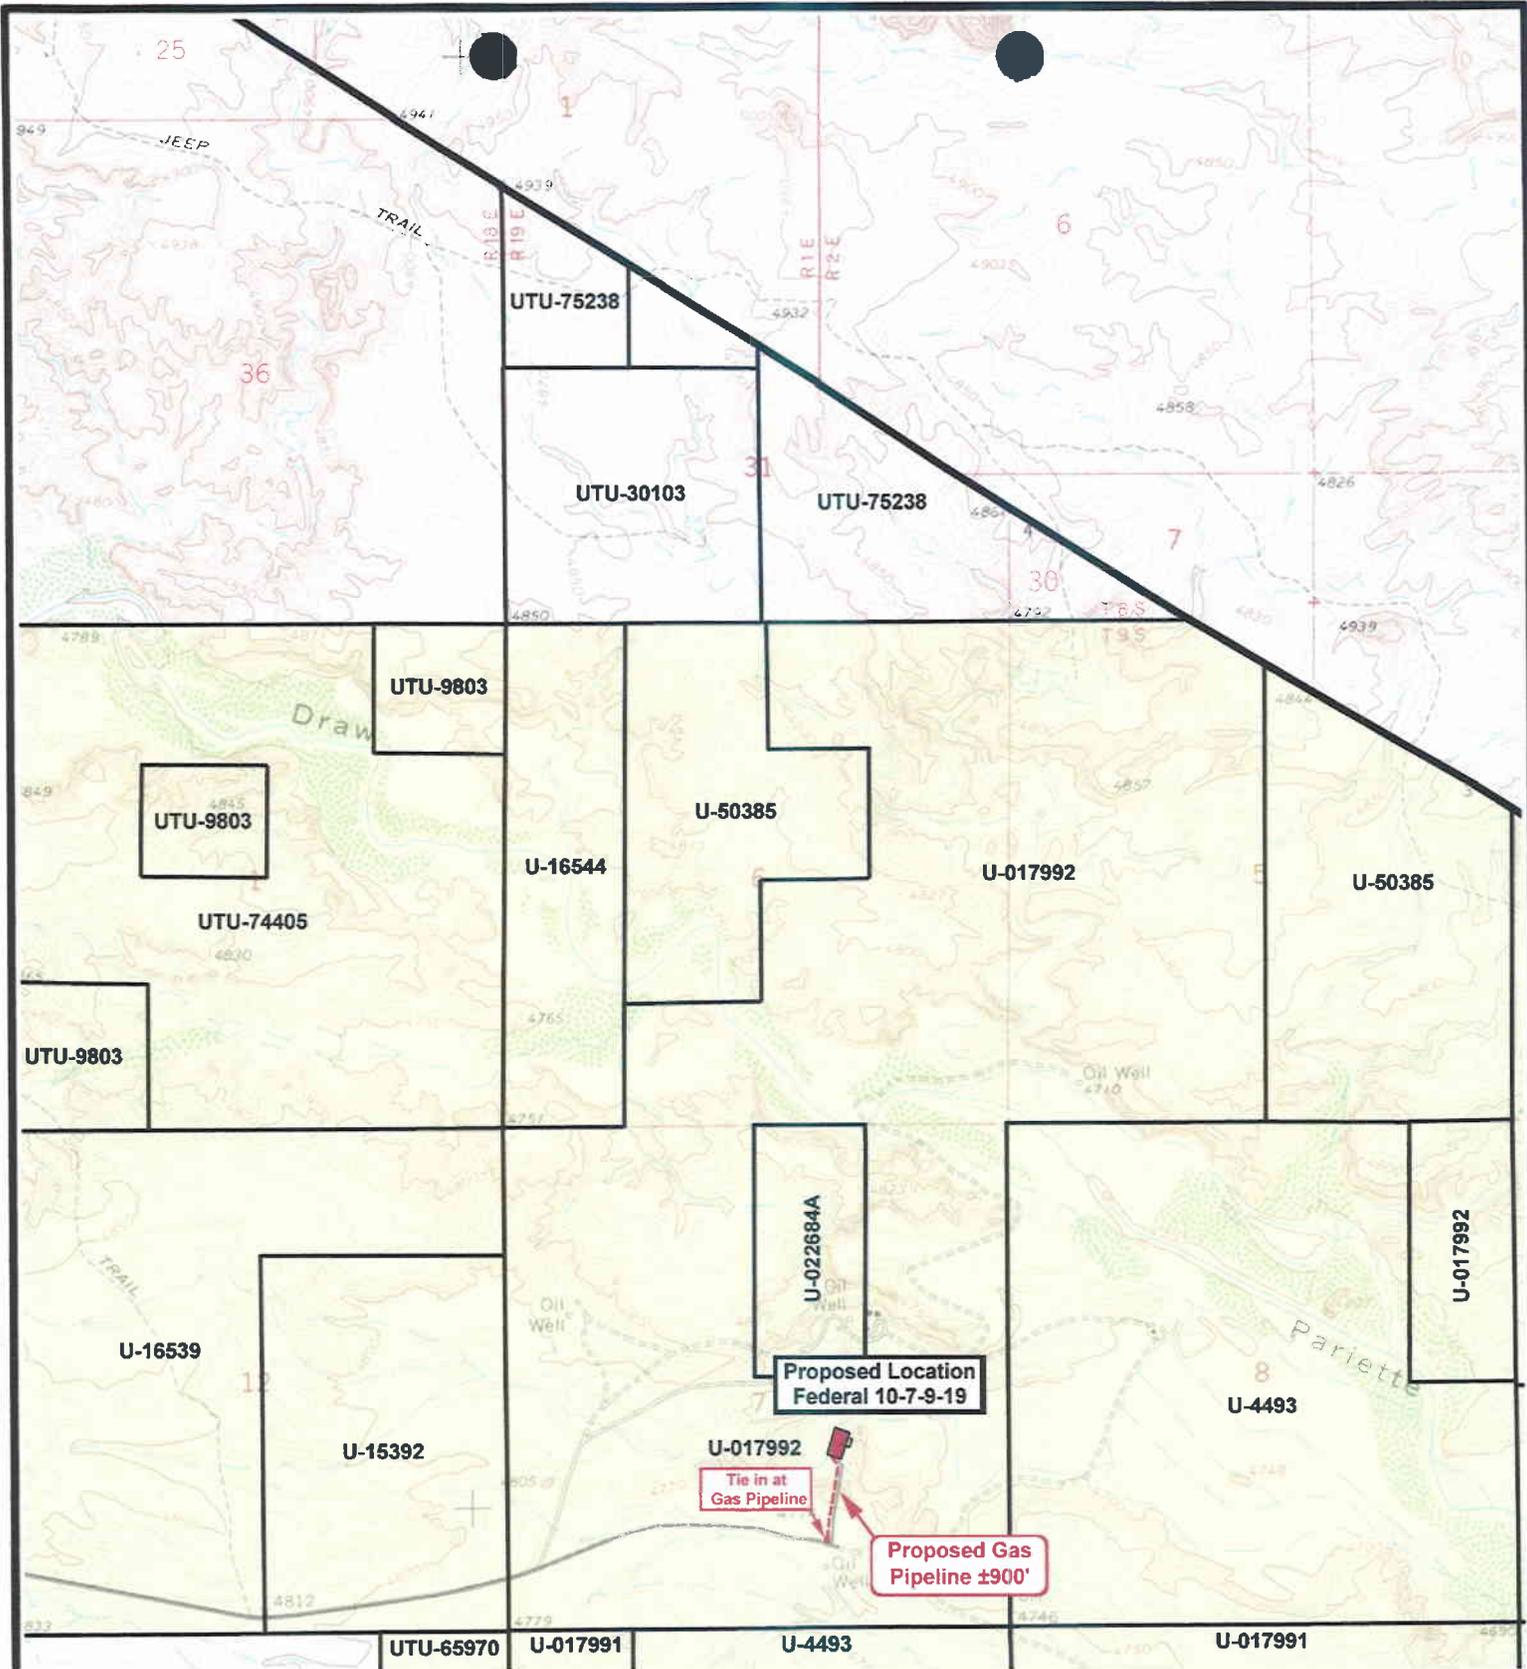

**Federal 10-7-9-19
SEC. 7, T9S, R19E, S.L.B.&M.**




*Tri-State
Land Surveying Inc.*
(435) 781-2501
180 North Vernal Ave. Vernal, Utah 84078

SCALE: 1" = 2,000'
DRAWN BY: R.A.B.
DATE: 06-13-2003

Legend

- Roads
- Existing Gas Line
- Proposed Gas Line

TOPOGRAPHIC MAP
"C"

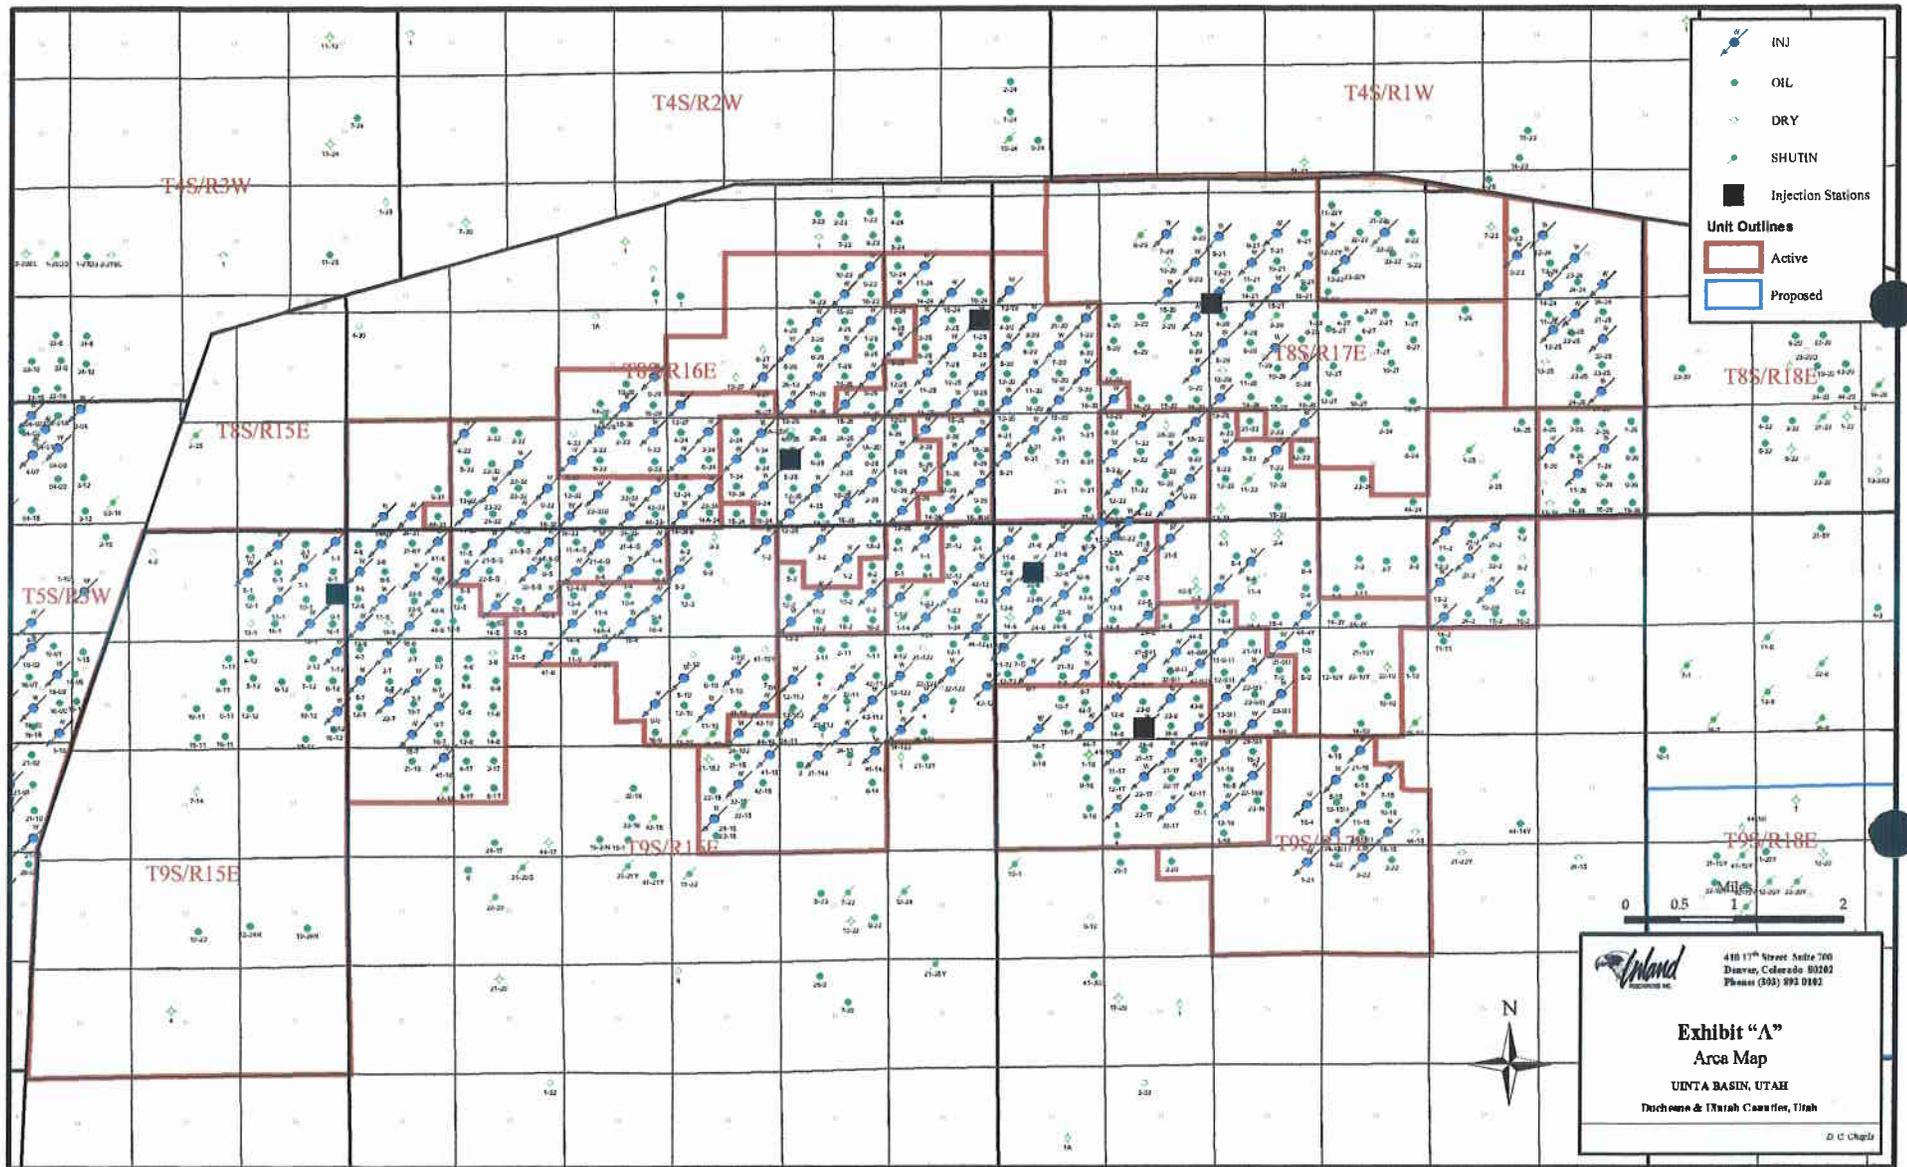

January 15, 2003

2-M SYSTEM
Blowout Prevention Equipment Systems

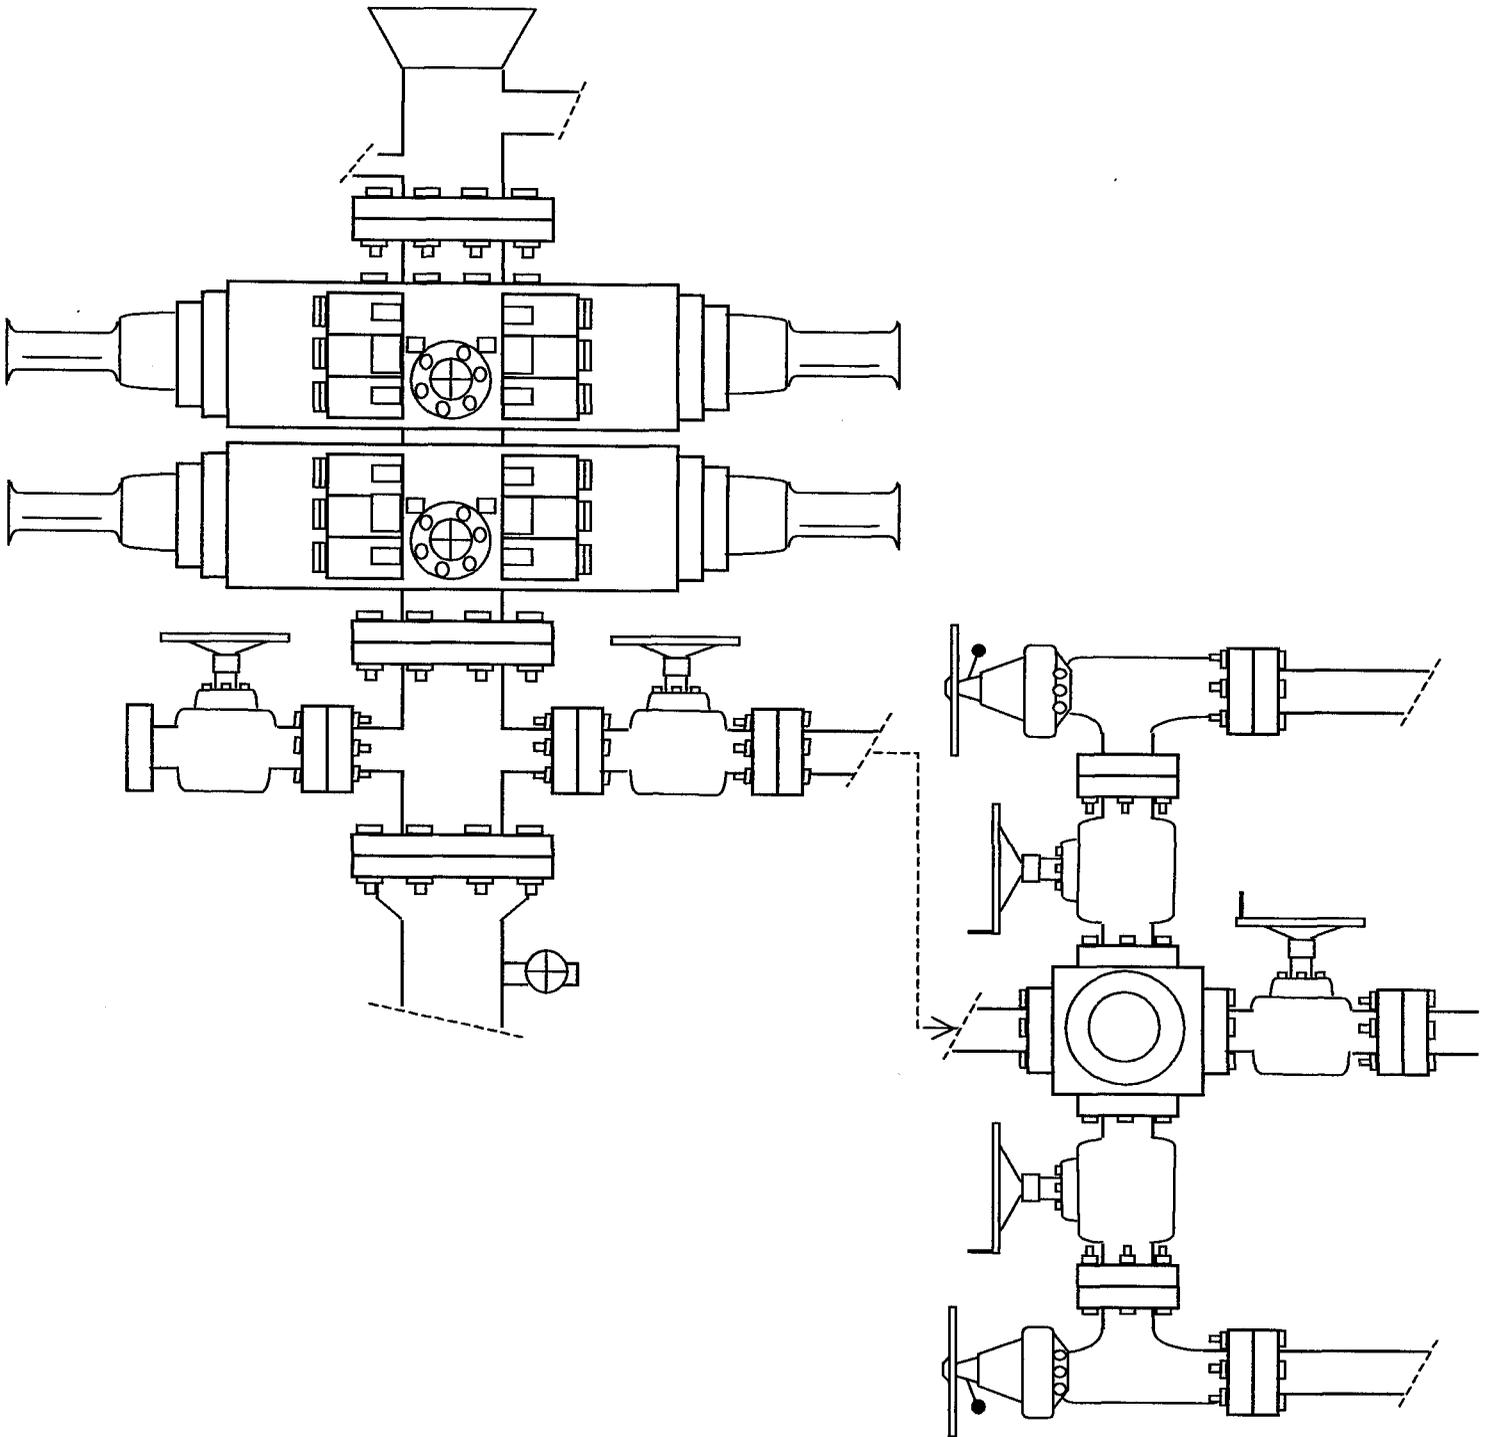


EXHIBIT C

CULTURAL RESOURCE INVENTORY OF
INLAND RESOURCES' NINE 40-ACRE PARCELS
NEAR PARIETTE DRAW, UINTAH COUNTY, UTAH.

by

Melissa Elkins
and
David Guilfoyle

Prepared For:

Bureau of Land Management
Vernal Field Office

Prepared Under Contract With:

Jon D. Holst & Associates
for
Inland Resources
2507 Flintridge Place
Fort Collins, CO 80521

Prepared By:

Montgomery Archaeological Consultants
P.O. Box 147
Moab, Utah 84532

MOAC Report No. 03-43

April 28, 2003

United States Department of Interior (FLPMA)
Permit No. 03-UT-60122

State of Utah Antiquities Project (Survey)
Permit No. U-03-MQ-0132b

**WORKSHEET
APPLICATION FOR PERMIT TO DRILL**

APD RECEIVED: 09/17/2003

API NO. ASSIGNED: 43-047-35213

WELL NAME: E PARIETTE FED 10-7-9-19
 OPERATOR: INLAND PRODUCTION (N5160)
 CONTACT: MANDIE CROZIER

PHONE NUMBER: 435-646-3721

PROPOSED LOCATION:

NWSE 07 090S 190E
 SURFACE: 1957 FSL 1774 FEL
 BOTTOM: 1957 FSL 1774 FEL
 UINTAH
 PARIETTE BENCH (640)

INSPECT LOCATN BY: / /		
Tech Review	Initials	Date
Engineering		
Geology		
Surface		

LEASE TYPE: 1 - Federal
 LEASE NUMBER: U-017992
 SURFACE OWNER: 1 - Federal

LATITUDE: 40.04347

PROPOSED FORMATION: GRRV

LONGITUDE: 109.81943

RECEIVED AND/OR REVIEWED:

- Plat
- Bond: Fed[1] Ind[] Sta[] Fee[]
(No. 4488944)
- Potash (Y/N)
- Oil Shale 190-5 (B) or 190-3 or 190-13
- Water Permit
(No. MUNICIPAL)
- RDCC Review (Y/N)
(Date: _____)
- Fee Surf Agreement (Y/N)

LOCATION AND SITING:


- ___ R649-2-3.
- Unit EAST PARIETTE (GREEN RIVER)
- ___ R649-3-2. General
Siting: 460 From Qtr/Qtr & 920' Between Wells
- ___ R649-3-3. Exception
- Drilling Unit
Board Cause No: 171-02
Eff Date: 9-25-02
Siting: Suspends General Siting
- ___ R649-3-11. Directional Drill

COMMENTS:


Sep, Separate file

STIPULATIONS:

1- Federal Approval

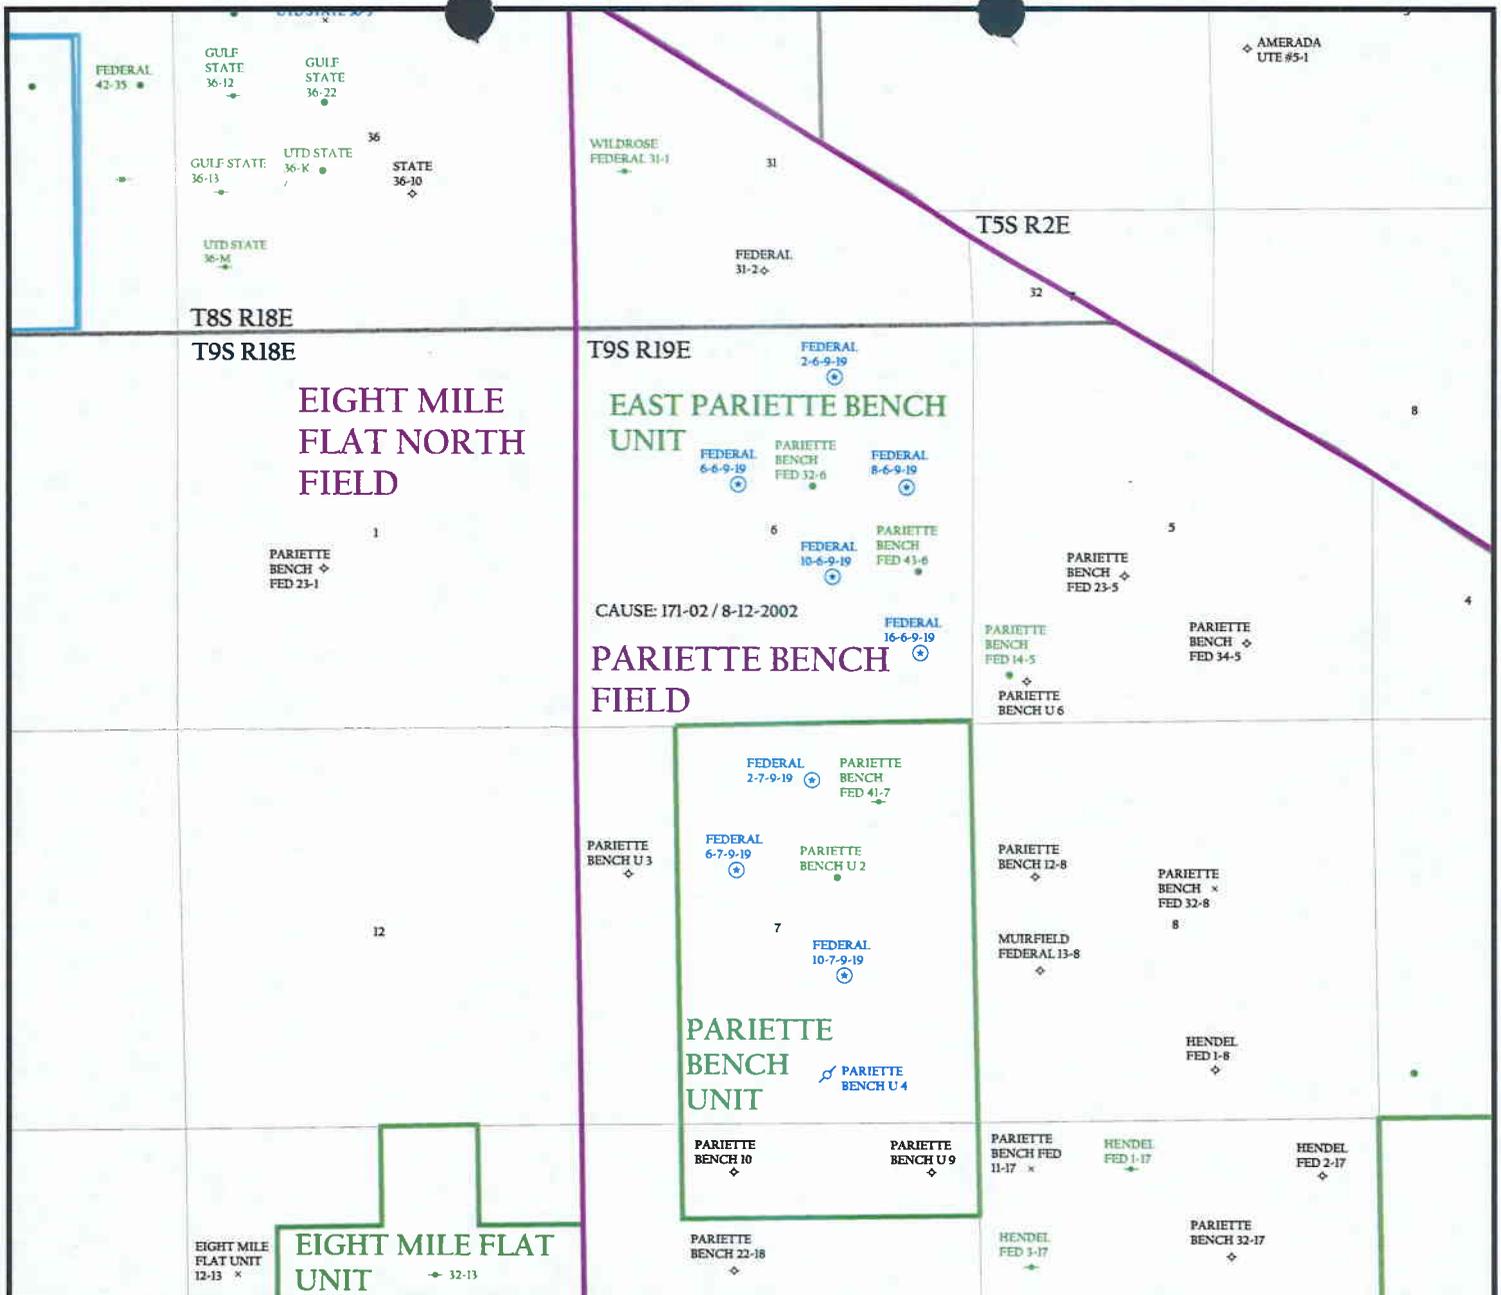

OPERATOR: INLAND PRODUCTUIN CO (5160)
 SEC. 7 T.9S, R.19E
 FIELD: PARIETTE BENCH (640)
 COUNTY: UINTAH
 CAUSE: 171-02 / 9-25-2002

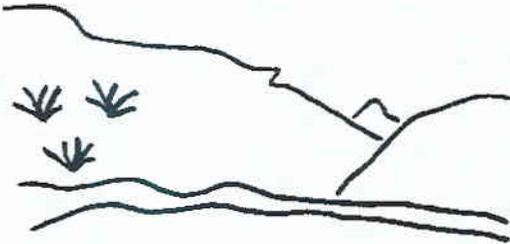

Utah Oil Gas and Mining

- Wells**
- GAS INJECTION
 - GAS STORAGE
 - LOCATION ABANDONED
 - NEW LOCATION
 - PLUGGED & ABANDONED
 - PRODUCING GAS
 - PRODUCING OIL
 - SHUT-IN GAS
 - SHUT-IN OIL
 - TEMP. ABANDONED
 - TEST WELL
 - WATER INJECTION
 - WATER SUPPLY
 - WATER DISPOSAL

- Unit Status**
- EXPLORATORY
 - GAS STORAGE
 - NF PP OIL
 - NF SECONDARY
 - PENDING
 - PI OIL
 - PP GAS
 - PP GEOTHERML
 - PP OIL
 - SECONDARY
 - TERMINATED

- Field Status**
- ABANDONED
 - ACTIVE
 - COMBINED
 - INACTIVE
 - PROPOSED
 - STORAGE
 - TERMINATED



PREPARED BY: DIANA MASON
 DATE: 18-SEPTEMBER-2003

United States Department of the Interior

BUREAU OF LAND MANAGEMENT

Utah State Office

P.O. Box 45155

Salt Lake City, Utah 84145-0155

IN REPLY REFER TO:

3160

(UT-922)

September 22, 2003

Memorandum

To: Assistant District Manager Minerals, Vernal District

From: Michael Coulthard, Petroleum Engineer

Subject: 2003 Plan of Development East Pariette Unit
Uintah County, Utah.

Pursuant to email between Diana Mason, Division of Oil, Gas and Mining, and Mickey Coulthard, Utah State Office, Bureau of Land Management, the following wells are planned for calendar year 2003 within the East Pariette Unit, Uintah County, Utah.

Api Number	Well	Location
(Proposed PZ Green River)		
43-047-35206	East Pariette Federal	2-6-9-19 Sec 6 T09S R19E 0697 FNL 1833 FEL
43-047-35207	East Pariette Federal	6-6-9-19 Sec 6 T09S R19E 2050 FNL 2156 FWL
43-047-35208	East Pariette Federal	8-6-9-19 Sec 6 T09S R19E 2156 FNL 0874 FEL
43-047-35209	East Pariette Federal	10-6-9-19 Sec 6 T09S R19E 1944 FSL 1859 FEL
43-047-35210	East Pariette Federal	16-6-9-19 Sec 6 T09S R19E 0937 FSL 0687 FEL
43-047-35211	East Pariette Federal	2-7-9-19 Sec 7 T09S R19E 0765 FNL 2139 FEL
43-047-35212	East Pariette Federal	6-7-9-19 Sec 7 T09S R19E 1896 FNL 2142 FWL
43-047-35213	East Pariette Federal	10-7-9-19 Sec 7 T09S R19E 1957 FSL 1774 FEL

This office has no objection to permitting the wells at this time.

/s/ Michael L. Coulthard

bcc: File - East Pariette Unit
Division of Oil Gas and Mining
Agr. Sec. Chron
Fluid Chron

MCoulthard:mc:9-22-3



State of Utah
DEPARTMENT OF NATURAL RESOURCES
DIVISION OF OIL, GAS AND MINING

1594 West North Temple, Suite 1210
PO Box 145801
Salt Lake City, Utah 84114-5801
(801) 538-5340 telephone
(801) 359-3940 fax
(801) 538-7223 TTY
www.nr.utah.gov

Michael O. Leavitt
Governor

Robert L. Morgan
Executive Director

Lowell P. Braxton
Division Director

September 24, 2003

Inland Production Company
Route #3, Box 3630
Myton, UT 84052

Re: East Pariette Federal 10-7-9-19 Well, 1957' FSL, 1774' FEL, NW SE, Sec. 7, T. 9 South, R. 19 East, Uintah County, Utah

Gentlemen:

Pursuant to the provisions and requirements of Utah Code Ann. § 40-6-1 *et seq.*, Utah Administrative Code R649-3-1 *et seq.*, and the attached Conditions of Approval, approval to drill the referenced well is granted.

This approval shall expire one year from the above date unless substantial and continuous operation is underway, or a request for extension is made prior to the expiration date. The API identification number assigned to this well is 43-047-35213.

Sincerely,

A handwritten signature in cursive script, appearing to read 'John R. Baza'.

for John R. Baza
Associate Director

pab
Enclosures

cc: Uintah County Assessor
Bureau of Land Management, Vernal District Office

Operator: Inland Production Company
Well Name & Number East Pariette Federal 10-7-9-19
API Number: 43-047-35213
Lease: U-017992

Location: NW SE **Sec.** 7 **T.** 9 South **R.** 19 East

Conditions of Approval

1. General

Compliance with the requirements of Utah Admin. R. 649-1 *et seq.*, the Oil and Gas Conservation General Rules, and the applicable terms and provisions of the approved Application for permit to drill.

2. Notification Requirements

Notify the Division within 24 hours of spudding the well.

- Contact Carol Daniels at (801) 538-5284.

Notify the Division prior to commencing operations to plug and abandon the well.

- Contact Dan Jarvis at (801) 538-5338

3. Reporting Requirements

All required reports, forms and submittals will be promptly filed with the Division, including but not limited to the Entity Action Form (Form 6), Report of Water Encountered During Drilling (Form 7), Weekly Progress Reports for drilling and completion operations, and Sundry Notices and Reports on Wells requesting approval of change of plans or other operational actions.

4. State approval of this well does not supersede the required federal approval, which must be obtained prior to drilling.

UNITED STATES
DEPARTMENT OF THE INTERIOR
BUREAU OF LAND MANAGEMENT

FORM APPROVED
Budget Bureau No. 1004-0135
Expires: March 31, 1993

006

SUNDRY NOTICES AND REPORTS ON WELLS

Do not use this form for proposals to drill or to deepen or reentry a different reservoir.
Use "APPLICATION FOR PERMIT -" for such proposals

5. Lease Designation and Serial No.
U-017992

6. If Indian, Allottee or Tribe Name
NA

7. If Unit or CA, Agreement Designation
EAST PARIETTE

8. Well Name and No.
EAST PARIETTE FEDERAL 10-7-9-19

9. API Well No.
43-047-35213

10. Field and Pool, or Exploratory Area
PARIETTE BENCH

11. County or Parish, State
UINTAH COUNTY, UT.

SUBMIT IN TRIPLICATE

1. Type of Well

Oil Well Gas Well Other

2. Name of Operator

INLAND PRODUCTION COMPANY

3. Address and Telephone No.

Rt. 3 Box 3630, Myton Utah, 84052 435-646-3721

4. Location of Well (Footage, Sec., T., R., m., or Survey Description)

1957 FSL 1774 FEL NW/SE Section 7, T9S R19E

12. CHECK APPROPRIATE BOX(S) TO INDICATE NATURE OF NOTICE, REPORT, OR OTHER DATA

TYPE OF SUBMISSION

Notice of Intent
 Subsequent Report
 Final Abandonment Notice

TYPE OF ACTION

Abandonment
 Recompletion
 Plugging Back
 Casing Repair
 Altering Casing
 Other **Permit Extension**

Change of Plans
 New Construction
 Non-Routine Fracturing
 Water Shut-Off
 Conversion to Injection
 Dispose Water

(Note: Report results of multiple completion on Well Completion or Recompletion Report and Log form.)

13. Describe Proposed or Completed Operations (Clearly state all pertinent details, and give pertinent dates, including estimated date of starting any proposed work. If well is directionally drilled, give subsurface locations and measured and true vertical depths for all markers and zones pertinent to this work.)*

Inland Production Company requests to extend the Permit to Drill this well for one year. The original approval date was 9/24/03 (expiration 9/24/04).

Approved by the
Utah Division of
Oil, Gas and Mining

Date: 09-20-04
By: [Signature]

COPY SENT TO OPERATOR
Date: 9-21-04
Initials: CHD

RECEIVED
SEP 15 2004

14. I hereby certify that the foregoing is true and correct

DIV. OF OIL, GAS & MINING

Signed

Mandie Crozier
Mandie Crozier

Title

Regulatory Specialist

Date

9/13/04

CC: UTAH DOGM

(This space for Federal or State office use)

Approved by

Title

Date

Conditions of approval, if any:

CC: Utah DOGM

**Application for Permit to Drill
Request for Permit Extension
Validation**

(this form should accompany the Sundry Notice requesting permit extension)

API: 43-047-35213
Well Name: East Pariette Federal 10-7-9-19
Location: NW/SE Section 7, T9S R19E
Company Permit Issued to: Inland Production Company
Date Original Permit Issued: 9/24/2003

The undersigned as owner with legal rights to drill on the property as permitted above, hereby verifies that the information as submitted in the previously approved application to drill, remains valid and does not require revision.

Following is a checklist of some items related to the application, which should be verified.

If located on private land, has the ownership changed, if so, has the surface agreement been updated? Yes No NA

Have any wells been drilled in the vicinity of the proposed well which would affect the spacing or siting requirements for this location? Yes No

Has there been any unit or other agreements put in place that could affect the permitting or operation of this proposed well? Yes No

Have there been any changes to the access route including ownership, or right-of-way, which could affect the proposed location? Yes No

Has the approved source of water for drilling changed? Yes No

Have there been any physical changes to the surface location or access route which will require a change in plans from what was discussed at the onsite evaluation? Yes No

Is bonding still in place, which covers this proposed well? Yes No

Mandie Crozier
Signature

9/13/2004
Date

Title: Regulatory Specialist

Representing: Inland Production Company



United States Department of the Interior



BUREAU OF LAND MANAGEMENT

Utah State Office

P.O. Box 45155

Salt Lake City, UT 84145-0155

<http://www.blm.gov>

IN REPLY REFER TO:
3106
(UT-924)

September 16, 2004

Memorandum

To: Vernal Field Office

From: Acting Chief, Branch of Fluid Minerals

Subject: Merger Approval

Attached is an approved copy of the name change recognized by the Utah State Office. We have updated our records to reflect the merger from Inland Production Company into Newfield Production Company on September 2, 2004.

Michael Coulthard
Acting Chief, Branch of
Fluid Minerals

Enclosure

1. State of Texas Certificate of Registration

cc: MMS, Reference Data Branch, James Sykes, PO Box 25165, Denver CO 80225
State of Utah, DOGM, Attn: Earlene Russell, PO Box 145801, SLC UT 84114
Teresa Thompson
Joe Incardine
Connie Seare

UTSL-	15855	61052	73088	76561	
071572A	16535	62848	73089	76787	
065914	16539	63073B	73520A	76808	
	16544	63073D	74108	76813	
	17036	63073E	74805	76954	63073X
	17424	63073O	74806	76956	63098A
	18048	64917	74807	77233	68528A
UTU-	18399	64379	74808	77234	72086A
	19267	64380	74389	77235	72613A
02458	26026A	64381	74390	77337	73520X
03563	30096	64805	74391	77338	74477X
03563A	30103	64806	74392	77339	75023X
04493	31260	64917	74393	77357	76189X
05843	33992	65207	74398	77359	76331X
07978	34173	65210	74399	77365	76788X
09803	34346	65635	74400	77369	77098X
017439B	36442	65967	74404	77370	77107X
017985	36846	65969	74405	77546	77236X
017991	38411	65970	74406	77553	77376X
017992	38428	66184	74411	77554	78560X
018073	38429	66185	74805	78022	79485X
019222	38431	66191	74806	79013	79641X
020252	39713	67168	74826	79014	80207X
020252A	39714	67170	74827	79015	81307X
020254	40026	67208	74835	79016	
020255	40652	67549	74868	79017	
020309D	40894	67586	74869	79831	
022684A	41377	67845	74870	79832	
027345	44210	68105	74872	79833	
034217A	44426	68548	74970	79831	
035521	44430	68618	75036	79834	
035521A	45431	69060	75037	80450	
038797	47171	69061	75038	80915	
058149	49092	69744	75039	81000	
063597A	49430	70821	75075		
075174	49950	72103	75078		
096547	50376	72104	75089		
096550	50385	72105	75090		
	50376	72106	75234		
	50750	72107	75238		
10760	51081	72108	76239		
11385	52013	73086	76240		
13905	52018	73087	76241		
15392	58546	73807	76560		

Corporations Section
P.O.Box 13697
Austin, Texas 78711-3697



Geoffrey S. Connor
Secretary of State

Office of the Secretary of State

The undersigned, as Secretary of State of Texas, does hereby certify that the attached is a true and correct copy of each document on file in this office as described below:

Newfield Production Company
Filing Number: 41530400

Articles of Amendment

September 02, 2004

In testimony whereof, I have hereunto signed my name officially and caused to be impressed hereon the Seal of State at my office in Austin, Texas on September 10, 2004.



A handwritten signature in black ink, appearing to read "G. Connor".

Secretary of State

ARTICLES OF AMENDMENT
TO THE
ARTICLES OF INCORPORATION
OF
INLAND PRODUCTION COMPANY

FILED
In the Office of the
Secretary of State of Texas
SEP 02 2004
Corporations Section

Pursuant to the provisions of Article 4.04 of the Texas Business Corporation Act (the "TBCA"), the undersigned corporation adopts the following articles of amendment to the articles of incorporation:

ARTICLE 1 – Name

The name of the corporation is Inland Production Company.

ARTICLE 2 – Amended Name

The following amendment to the Articles of Incorporation was approved by the Board of Directors and adopted by the shareholders of the corporation on August 27, 2004.

The amendment alters or changes Article One of the Articles of Incorporation to change the name of the corporation so that, as amended, Article One shall read in its entirety as follows:

"ARTICLE ONE – The name of the corporation is Newfield Production Company."

ARTICLE 3 – Effective Date of Filing

This document will become effective upon filing.

The holder of all of the shares outstanding and entitled to vote on said amendment has signed a consent in writing pursuant to Article 9.10 of the TBCA, adopting said amendment, and any written notice required has been given.

IN WITNESS WHEREOF, the undersigned corporation has executed these Articles of Amendment as of the 1st day of September, 2004.

INLAND RESOURCES INC.

By: Susan G. Riggs
Susan G. Riggs, Treasurer

OPERATOR CHANGE WORKSHEET

ROUTING
1. GLH
2. CDW
3. FILE

007

Change of Operator (Well Sold)

Designation of Agent/Operator

X Operator Name Change

Merger

The operator of the well(s) listed below has changed, effective:		9/1/2004
FROM: (Old Operator): N5160-Inland Production Company Route 3 Box 3630 Myton, UT 84052 Phone: 1-(435) 646-3721	TO: (New Operator): N2695-Newfield Production Company Route 3 Box 3630 Myton, UT 84052 Phone: 1-(435) 646-3721	

WELL(S)		CA No.	Unit:	EAST PARIETTE (GREEN RIVER)					
NAME	SEC	TWN	RNG	API NO	ENTITY NO	LEASE TYPE	WELL TYPE	WELL STATUS	
PARIETTE BENCH FED 14-5	05	090S	190E	4304731123	13614	Federal	OW	P	
E PARIETTE FED 5-5-9-19	05	090S	190E	4304735254		Federal	OW	APD	K
PARIETTE BENCH FED 32-6	06	090S	190E	4304731554	13614	Federal	OW	P	
PARIETTE BENCH FED 43-6	06	090S	190E	4304731616	13614	Federal	OW	P	
E PARIETTE FED 2-6-9-19	06	090S	190E	4304735206		Federal	OW	APD	K
E PARIETTE FED 6-6-9-19	06	090S	190E	4304735207		Federal	OW	APD	K
E PARIETTE FED 8-6-9-19	06	090S	190E	4304735208		Federal	OW	APD	K
E PARIETTE FED 10-6-9-19	06	090S	190E	4304735209		Federal	OW	APD	K
E PARIETTE FED 16-6-9-19	06	090S	190E	4304735210		Federal	OW	APD	K
PARIETTE BENCH U 2	07	090S	190E	4304715680	13614	Federal	OW	S	
PARIETTE BENCH U 4	07	090S	190E	4304715681	13614	Federal	WD	A	
PARIETTE BENCH FED 41-7	07	090S	190E	4304731584	13614	Federal	OW	S	
E PARIETTE FED 2-7-9-19	07	090S	190E	4304735211		Federal	OW	APD	K
E PARIETTE FED 6-7-9-19	07	090S	190E	4304735212		Federal	OW	APD	K
E PARIETTE FED 10-7-9-19	07	090S	190E	4304735213		Federal	OW	APD	K
HENDEL FED 1-9	09	090S	190E	4304720011	13614	Federal	OW	S	
CHORNEY FED 1-9	09	090S	190E	4304730070	13614	Federal	OW	S	
HENDEL FED 1-17	17	090S	190E	4304730059	13614	Federal	OW	S	
HENDEL FED 3-17	17	090S	190E	4304730074	13614	Federal	OW	S	

OPERATOR CHANGES DOCUMENTATION

Enter date after each listed item is completed

- (R649-8-10) Sundry or legal documentation was received from the **FORMER** operator on: 9/15/2004
- (R649-8-10) Sundry or legal documentation was received from the **NEW** operator on: 9/15/2004
- The new company was checked on the **Department of Commerce, Division of Corporations Database** on: 2/23/2005
- Is the new operator registered in the State of Utah: YES Business Number: 755627-0143
- If **NO**, the operator was contacted on:

6a. (R649-9-2)Waste Management Plan has been received on: IN PLACE
6b. Inspections of LA PA state/fee well sites complete on: waived

7. **Federal and Indian Lease Wells:** The BLM and or the BIA has approved the merger, name change, or operator change for all wells listed on Federal or Indian leases on: BLM BIA

8. **Federal and Indian Units:**
The BLM or BIA has approved the successor of unit operator for wells listed on: n/a

9. **Federal and Indian Communization Agreements ("CA"):**
The BLM or BIA has approved the operator for all wells listed within a CA on: na/

10. **Underground Injection Control ("UIC")** The Division has approved UIC Form 5, **Transfer of Authority to Inject**, for the enhanced/secondary recovery unit/project for the water disposal well(s) listed on: 2/23/2005

DATA ENTRY:

- Changes entered in the **Oil and Gas Database** on: 2/28/2005
- Changes have been entered on the **Monthly Operator Change Spread Sheet** on: 2/28/2005
- Bond information entered in RBDMS on: 2/28/2005
- Fee/State wells attached to bond in RBDMS on: 2/28/2005
- Injection Projects to new operator in RBDMS on: 2/28/2005
- Receipt of Acceptance of Drilling Procedures for APD/New on: waived

FEDERAL WELL(S) BOND VERIFICATION:

1. Federal well(s) covered by Bond Number: UT 0056

INDIAN WELL(S) BOND VERIFICATION:

1. Indian well(s) covered by Bond Number: 61BSBDH2912

FEE & STATE WELL(S) BOND VERIFICATION:

1. (R649-3-1) The **NEW** operator of any fee well(s) listed covered by Bond Number 61BSBDH2919

2. The **FORMER** operator has requested a release of liability from their bond on: n/a*
The Division sent response by letter on: n/a

LEASE INTEREST OWNER NOTIFICATION:

3. (R649-2-10) The **FORMER** operator of the fee wells has been contacted and informed by a letter from the Division of their responsibility to notify all interest owners of this change on: n/a

COMMENTS:

***Bond rider changed operator name from Inland Production Company to Newfield Production Company - received 2/23/05**



State of Utah

**Department of
Natural Resources**

MICHAEL R. STYLER
Executive Director

**Division of
Oil, Gas & Mining**

JOHN R. BAZA
Division Director

JON M. HUNTSMAN, JR.
Governor

GARY R. HERBERT
Lieutenant Governor

September 23, 2005

Mandy Crozier
Newfield Production Co
Route 3 Box 3630
Myton, UT 84052

Re: APD Rescinded - E Pariette Fed 10-7-9-19 Sec. 7, T. 9S, R. 19E
Uintah County, Utah API No. 43-047-35213

Dear Ms. Crozier:


The Application for Permit to Drill (APD) for the subject well was approved by the Division of Oil, Gas and Mining (Division) on September 24, 2003. On September 20, 2004 the Division granted a one-year APD extension. On September 23, 2005, you requested that the division rescind the state approved APD.

No drilling activity at this location has been reported to the division. Therefore, approval to drill the well is hereby rescinded, effective September 23, 2005.

A new APD must be filed with this office for approval prior to the commencement of any future work on the subject location.

If any previously unreported operations have been performed on this well location, it is imperative that you notify the Division immediately.

Sincerely,

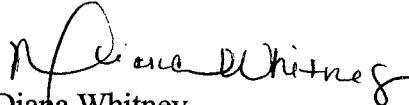
Diana Whitney
Engineering Technician

cc: Well File
Bureau of Land Management, Vernal