

UNITED STATES  
DEPARTMENT OF THE INTERIOR  
BUREAU OF LAND MANAGEMENT

FORM APPROVED  
OMB No. 1004-0136  
Expires November 30, 2000

001

APPLICATION FOR PERMIT TO DRILL OR REENTER

1a. Type of Work: <input checked="" type="checkbox"/> DRILL <input type="checkbox"/> REENTER		<b>CONFIDENTIAL</b>		5. Lease Serial No. UTU-0140740
1b. Type of Well: <input type="checkbox"/> Oil Well <input checked="" type="checkbox"/> Gas Well <input type="checkbox"/> Other <input checked="" type="checkbox"/> Single Zone <input type="checkbox"/> Multiple Zone				6. If Indian, Allottee or Tribe Name UTE TRIBE
2. Name of Operator QEP - UINTA BASIN INC		Contact: RALEEN SEARLE E-Mail: raleen.searle@questar.com		7. If Unit or CA Agreement, Name and No.
3a. Address 11002 EAST 17500 SOUTH VERNAL, UT 84078		3b. Phone No. (include area code) Ph: 435.781.4309 Fx: 435.781.4329		8. Lease Name and Well No. GH 9W-19-8-21
4. Location of Well (Report location clearly and in accordance with any State requirements. *) At surface NESE 2179FSL 707FEL 40.10733 N Lat, 109.59013 W Lon At proposed prod. zone 4440418Y 40.10737 620233X -109.58930				9. API Well No. 43-047-35373
14. Distance in miles and direction from nearest town or post office* 12 +/- MILES FROM OURAY, UT				10. Field and Pool, or Exploratory GYPSUM HILLS
15. Distance from proposed location to nearest property or lease line, ft. (Also to nearest drig. unit line, if any) 707' +/-		16. No. of Acres in Lease 780.00		11. Sec., T., R., M., or Blk. and Survey or Area Sec 19 T8S R21E Mer SLB
18. Distance from proposed location to nearest well, drilling, completed, applied for, on this lease, ft. 500' +/-		19. Proposed Depth 6500 MD		12. County or Parish UINTAH
21. Elevations (Show whether DF, KB, RT, GL, etc.) 4705 KB		22. Approximate date work will start		13. State UT
				17. Spacing Unit dedicated to this well 40.00
				20. BLM/BIA Bond No. on file ESB000024
				23. Estimated duration 10 DAYS

24. Attachments

The following, completed in accordance with the requirements of Onshore Oil and Gas Order No. 1, shall be attached to this form:

- |   |  |
|---|--|
| 1. Well plat certified by a registered surveyor.  | 4. Bond to cover the operations unless covered by an existing bond on file (see Item 20 above).    |
| 2. A Drilling Plan.   | 5. Operator certification  |
| 3. A Surface Use Plan (if the location is on National Forest System Lands, the SUPO shall be filed with the appropriate Forest Service Office). | 6. Such other site specific information and/or plans as may be required by the authorized officer. |

25. Signature <i>Raleen Searle</i>	Name (Printed/Typed) RALEEN SEARLE	Date 11/26/2003
Title REGULATORY AFFAIRS ANALYST	<b>RECEIVED</b>	
Approved by (Signature) <i>Bradley G. Hill</i>	Name (Printed/Typed) BRADLEY G. HILL	Date 12-04-03
Title ENVIRONMENTAL SCIENTIST III	<b>DEC 02 2003</b>	
	DIV OF OIL, GAS & MINING	

Application approval does not warrant or certify the applicant holds legal or equitable title to those rights in the subject lease which would entitle the applicant to conduct operations thereon.  
Conditions of approval, if any, are attached.

Title 18 U.S.C. Section 1001 and Title 43 U.S.C. Section 1212, make it a crime for any person knowingly and willfully to make to any department or agency of the United States any false, fictitious or fraudulent statements or representations as to any matter within its jurisdiction.

Additional Operator Remarks (see next page)

Electronic Submission #25523 verified by the BLM Well Information System  
For QEP - UINTA BASIN INC, sent to the Vernal

**CONFIDENTIAL**

# T8S, R21E, S.L.B.&M.

## QUESTAR EXPLORATION & PRODUCTION


Well location, GH #9W-19-8-21, located as shown in the NE 1/4 SE 1/4 of Section 19, T8S, R21E, S.L.B.&M. Uintah County, Utah.

### BASIS OF ELEVATION

BENCH MARK 20EAM LOCATED IN THE SE 1/4 OF SECTION 35, T8S, R21E, S.L.B.&M. TAKEN FROM THE OURAY SE, QUADRANGLE, UTAH, UINTAH COUNTY, 7.5 MINUTE QUAD. (TOPOGRAPHIC MAP) PUBLISHED BY THE UNITED STATES DEPARTMENT OF THE INTERIOR, GEOLOGICAL SURVEY. SAID ELEVATION IS MARKED AS BEING 4697 FEET.

### BASIS OF BEARINGS

BASIS OF BEARINGS IS A G.P.S. OBSERVATION.

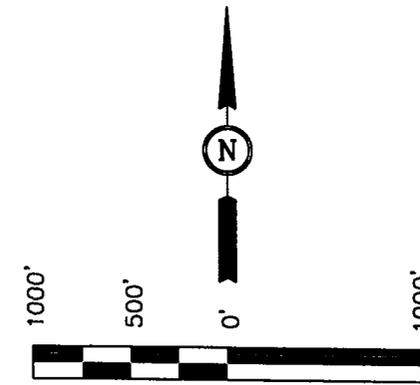


SCALE

### CERTIFICATE

THIS IS TO CERTIFY THAT THE ABOVE PLAT WAS PREPARED FROM FIELD NOTES OF ACTUAL SURVEYS MADE BY ME OR UNDER MY SUPERVISION AND THAT THE SAME ARE TRUE AND CORRECT TO THE BEST OF MY KNOWLEDGE AND BELIEF.

*Robert A. Key*  
 REGISTERED LAND SURVEYOR  
 REGISTRATION NO. 161319  
 STATE OF UTAH

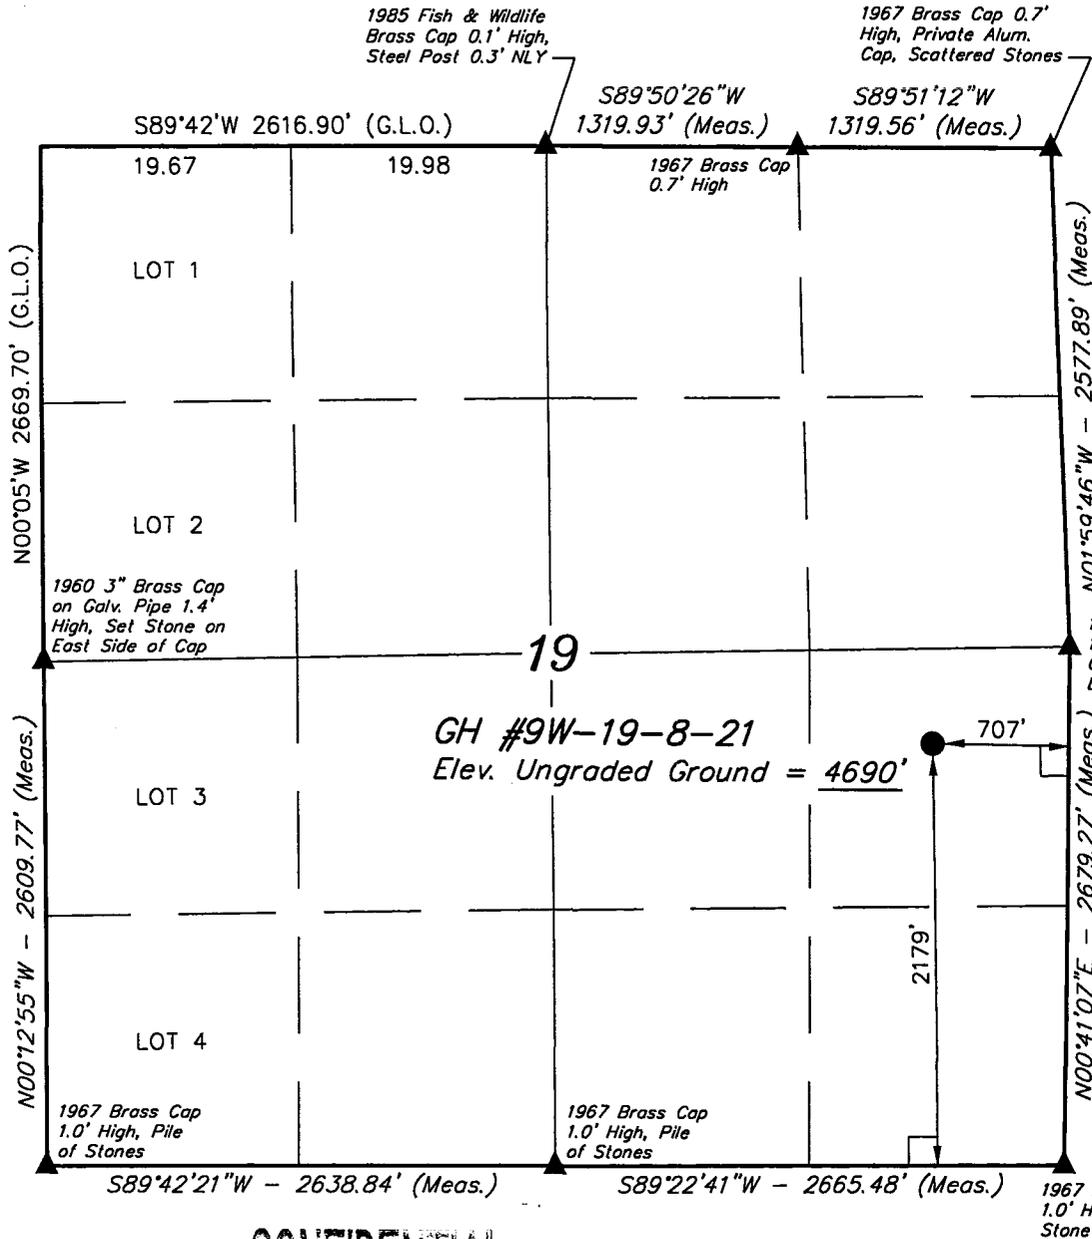

### LEGEND:

- └─┘ = 90° SYMBOL
- = PROPOSED WELL HEAD.
- ▲ = SECTION CORNERS LOCATED.

**CONFIDENTIAL**

(NAD 83)  
 LATITUDE = 40°06'26.39" (40.107331)  
 LONGITUDE = 109°35'24.48" (109.590133)

**UINTAH ENGINEERING & LAND SURVEYING**  
 85 SOUTH 200 EAST - VERNAL, UTAH 84078  
 (435) 789-1017

SCALE 1" = 1000'	DATE SURVEYED: 10-01-03	DATE DRAWN: 10-06-03
PARTY D.A. R.D. D.COX	REFERENCES G.L.O. PLAT	
WEATHER WARM	FILE QUESTAR EXPLORATION & PRODUCTION	

QEP Uinta Basin, Inc.  
GH 9W-19-8-21

ONSHORE OIL & GAS ORDER NO. 1  
Approval of Operations on Onshore  
Federal Oil and Gas Leases

All lease and/or unit operations will be conducted in such a manner that full compliance is made with applicable laws, regulations (43 CFR 3100), Onshore Oil and Gas No. 1, and the approved plan of operations. The operator is fully responsible for the actions of his subcontractors. A copy of these conditions will be furnished the field representative to insure compliance.

1. Formation Tops

The estimated tops of important geologic markers are as follows:

<i>Formation</i>	<i>Depth</i>
Uinta	Surface
Green River	2440
Mahogany Ledge	3365
Wasatch	5990
TD	6500

2. Anticipated Depths of Oil, Gas, Water and Other Mineral Bearing Zones

The estimated depths at which the top and bottom of the anticipated water, oil, gas or other mineral bearing formations are expected to be encountered are as follows:

<i>Substance</i>	<i>Formation</i>	<i>Depth</i>
Oil/Gas	Wasatch	6500

All fresh water and prospectively valuable minerals encountered during drilling, will be recorded by depth and adequately protected. All oil and gas shows will be tested to determine commercial potential.

All water shows and water-bearing sands will be reported to the BLM in Vernal, Utah. Copies of State of Utah form OGC-8-X are acceptable. If no flows are detected, samples will be submitted to the BLM along with any water analyses conducted.

3. Anticipated Bottom Hole Pressures

Maximum anticipated bottom hole pressure equals approximately 2600.0 psi.

CONFIDENTIAL

QEP UINTA BASIN, INC.  
GH 9W-19-8-21  
2179 FSL, 707' FEL  
NESE, SECTION 19, T8S, R21E  
UINTAH COUNTY, UTAH  
LEASE # UTU-0140740

ONSHORE ORDER NO. 1

MULTI – POINT SURFACE USE & OPERATIONS PLAN

1. **Existing Roads:**

The proposed well site is approximately 12 miles East of Ouray, Utah.

Refer to Topo Maps A and B for location of access roads within a 2 – mile radius.

There will be no improvements made to existing access roads.

2. **Planned Access Roads:**

Please see QEP Uinta Basin, Inc. Standard Practices for Wasatch Formation Wells located in Red Wash, Wonsits Valley, Gypsum Hills, White River, Glen Bench, and undesignated fields in Townships 07 and 08 South, Ranges 21 to 24 East.

Refer to Topo Map B for the location of the proposed access road.

3. **Location of Existing Wells Within a 1 – Mile Radius:**

Please refer to Topo Map C.

4. **Location of Existing & Proposed Facilities:**

Please see QEP Uinta Basin, Inc. Standard Practices for Wasatch Formation Wells located in Red Wash, Wonsits Valley, Gypsum Hills, White River, Glen Bench, and undesignated fields in Townships 07 and 08 South, Ranges 21 to 24 East.

Refer to Topo Map D for the location of the proposed pipeline.

5. **Location and Type of Water Supply:**

Please see QEP Uinta Basin, Inc. Standard Practices for Wasatch Formation Wells located in Red Wash, Wonsits Valley, Gypsum Hills, White River, Glen Bench, and undesignated fields in Townships 07 and 08 South, Ranges 21 to 24 East.

CONFIDENTIAL

6. **Source of Construction Materials:**

Please see QEP Uinta Basin, Inc. Standard Practices for Wasatch Formation Wells located in Red Wash, Wonsits Valley, Gypsum Hills, White River, Glen Bench, and undesignated fields in Townships 07 and 08 South, Ranges 21 to 24 East.

7. **Methods of Handling Waste Materials:**

Please see QEP Uinta Basin, Inc. Standard Practices for Wasatch Formation Wells located in Red Wash, Wonsits Valley, Gypsum Hills, White River, Glen Bench, and undesignated fields in Townships 07 and 08 South, Ranges 21 to 24 East.

8. **Ancillary Facilities:**

Please see QEP Uinta Basin, Inc. Standard Practices for Wasatch Formation Wells located in Red Wash, Wonsits Valley, Gypsum Hills, White River, Glen Bench, and undesignated fields in Townships 07 and 08 South, Ranges 21 to 24 East.

9. **Well Site Layout:** (See Location Layout Diagram)

The attached Location Layout Diagram describes drill pad cross-sections, cuts and fills and locations of the mud tanks, reserve pit, flare pit, pipe racks, trailer parking, spoil dirt stockpile(s), and surface material stockpile(s).

Please see the attached diagram to describe rig orientation, parking areas, and access roads.

10. **Plans for Reclamation of the Surface:**

Please see QEP Uinta Basin, Inc. Standard Operating Practices for Wasatch Formation Wells located in Red Wash, Wonsits Valley, Gypsum Hills, White River, Glen Bench, and undesignated fields in Township 07 and 08 South, Ranges 21 to 24 East.

11. **Surface Ownership:**

The well pad and access road are located on lands owned by:

Ute Tribe  
PO Box 190  
Ft. Duchesne, UT 84026  
(435) 722-5141

12. **Other Information**

A Class III archaeological survey was conducted by Montgomery Archaeology Consultants. A copy of this report was submitted directly to the appropriate agencies by Montgomery Archaeology Consultants. Cultural resource clearance was recommended for this location.

CONFIDENTIAL

**Lessee's or Operator's Representative:**

John Busch  
Red Wash Operations Rep.  
QEP Uinta Basin, Inc.  
11002 East 17500 South  
Vernal, Utah 84078  
(435) 781-4341


**Certification:**

All lease and/or unit operations will be conducted in such a manner that full compliance is made with all applicable laws, regulations, Onshore Oil & Gas Orders, the approved plan of operations, and any applicable Notice to Lessees.

QEP Uinta Basin, Inc. will be fully responsible for the actions of their subcontractors.

A complete copy of the approved Application for Permit to Drill will be furnished to the field representative(s) to ensure compliance and shall be on location during all construction and drilling operations.

I hereby certify that I, or persons under my direct supervision, have inspected the proposed drill site and access route; that I am familiar with the conditions which currently exist; that the statements made in this plan are, to the best of my knowledge, true and correct; and that the work associated with the operations proposed herein will be performed by QEP Uinta Basin, Inc. its' contractors and subcontractors in conformity with this plan and the terms and conditions under which it is approved. This statement is subject to the provisions of 18 U.S.C. 1001 for the filing of a false statement.

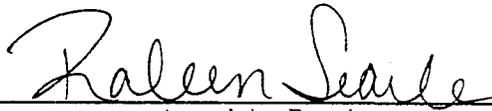

for - John Busch  
Red Wash Operations Representative

24-Nov-03  
Date

**CONFIDENTIAL**

**Additional Operator Remarks:**

QEP Uinta Basin, Inc. proposes to drill a well to 6500' to test the Wasatch. If productive, casing will be run and the well completed. If dry, the well will be plugged and abandoned as per BLM and State of Utah requirements.

Please see QEP Uinta Basin, Inc. Standard Operating Practices for Wasatch formation wells located in Red Wash, Wonsits Valley, Gypsum Hills, White River, Glen Bench, and undesignated fields in Townships 07 and 08 South, Ranges 21 to 24 East.

See Onshore Order No. 1 Attached

Please be advised that QEP Uinta Basin, Inc. agrees to be responsible under the terms and conditions of the lease for the operations conducted upon the lease lands.

Bond coverage for this well is provided by Bond No. ESB000024. The principal is QEP Uinta Basin, Inc. via surety as consent as provided for the 43 CFR 3104.2.


CONFIDENTIAL

# QUESTAR EXPLORATION & PRODUCTION

FIGURE #1


## LOCATION LAYOUT FOR

GH #9W-19-8-21  
SECTION 19, T8S, R21E, S.L.B.&M.  
2179' FSL 707' FEL

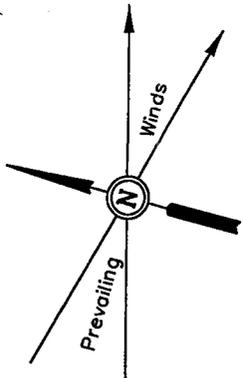

SCALE: 1" = 50'  
DATE: 10-07-03  
Drawn By: D.COX

**NOTE:**  
Flare Pit is to be located a min. of 100' from the Well Head.

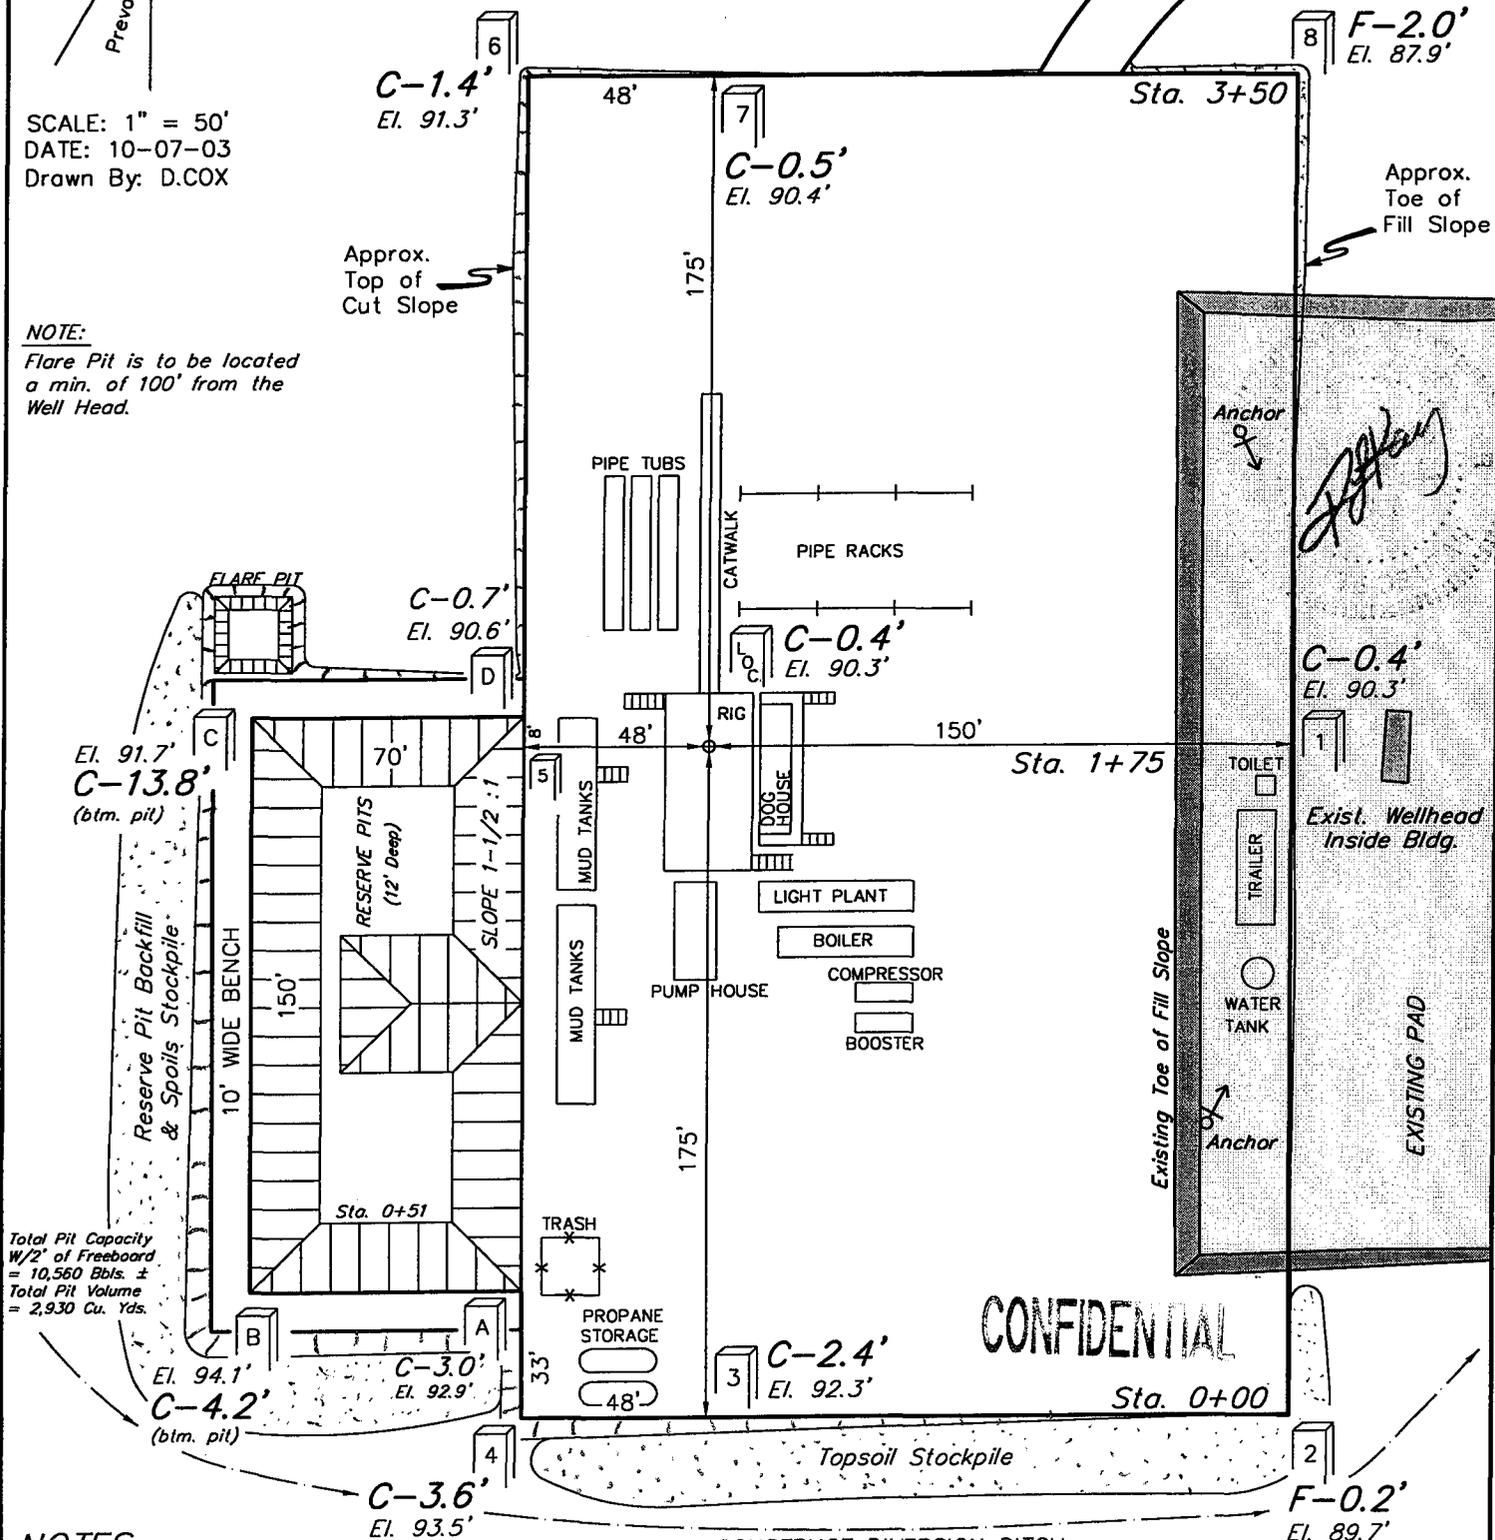

**NOTES:**  
Elev. Ungraded Ground At Loc. Stake = 4690.3'  
FINISHED GRADE ELEV. AT LOC. STAKE = 4689.9'

**CONFIDENTIAL**

# QUESTAR EXPLORATION & PRODUCTION

FIGURE #2

## TYPICAL CROSS SECTIONS FOR

GH #9W-19-8-21


SECTION 19, T8S, R21E, S.L.B.&M.

2179' FSL 707' FEL

1" = 20'  
X-Section Scale  
1" = 50'

DATE: 10-07-03  
Drawn By: D.COX

*[Handwritten Signature]*

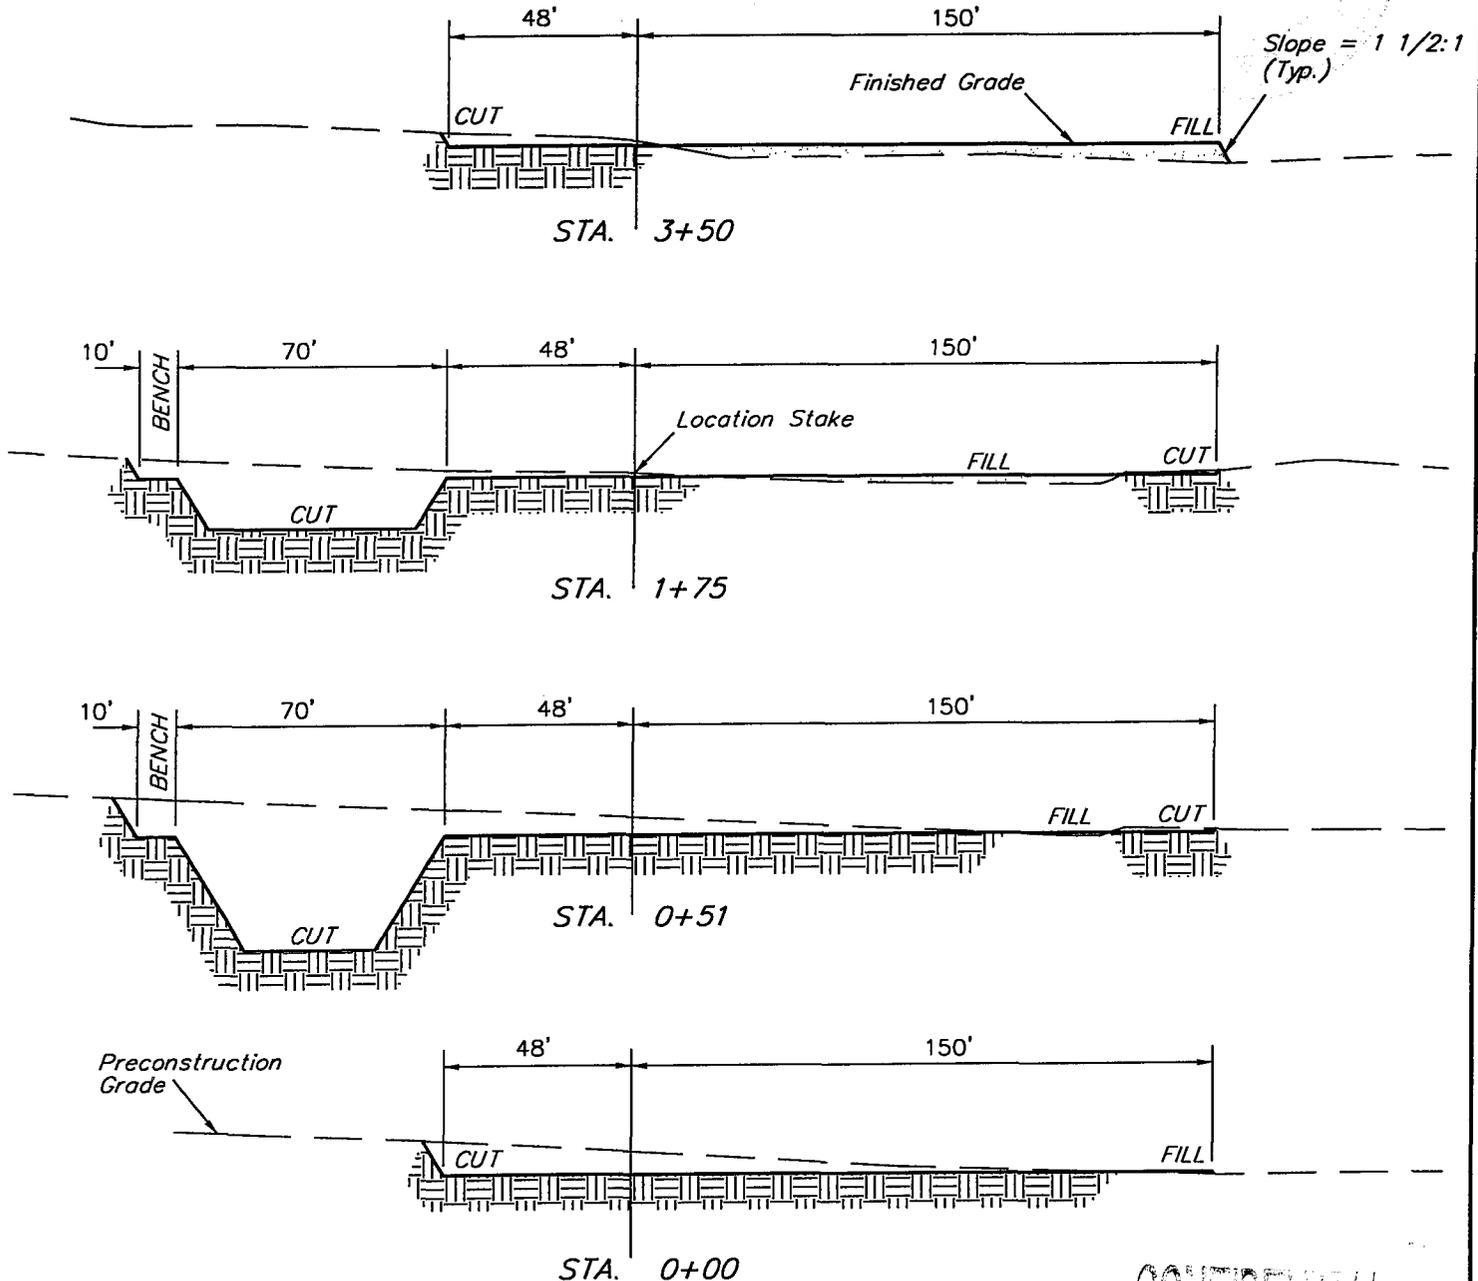

CONFIDENTIAL


### APPROXIMATE YARDAGES

CUT	
(12") Topsoil Stripping	= 3,070 Cu. Yds.
Remaining Location	= 4,130 Cu. Yds.
<b>TOTAL CUT</b>	<b>= 7,200 CU.YDS.</b>
<b>FILL</b>	<b>= 2,540 CU.YDS.</b>

EXCESS MATERIAL AFTER 5% COMPACTION	= 4,530 Cu. Yds.
Topsoil & Pit Backfill (1/2 Pit Vol.)	= 4,530 Cu. Yds.
EXCESS UNBALANCE (After Rehabilitation)	= 0 Cu. Yds.



T8S

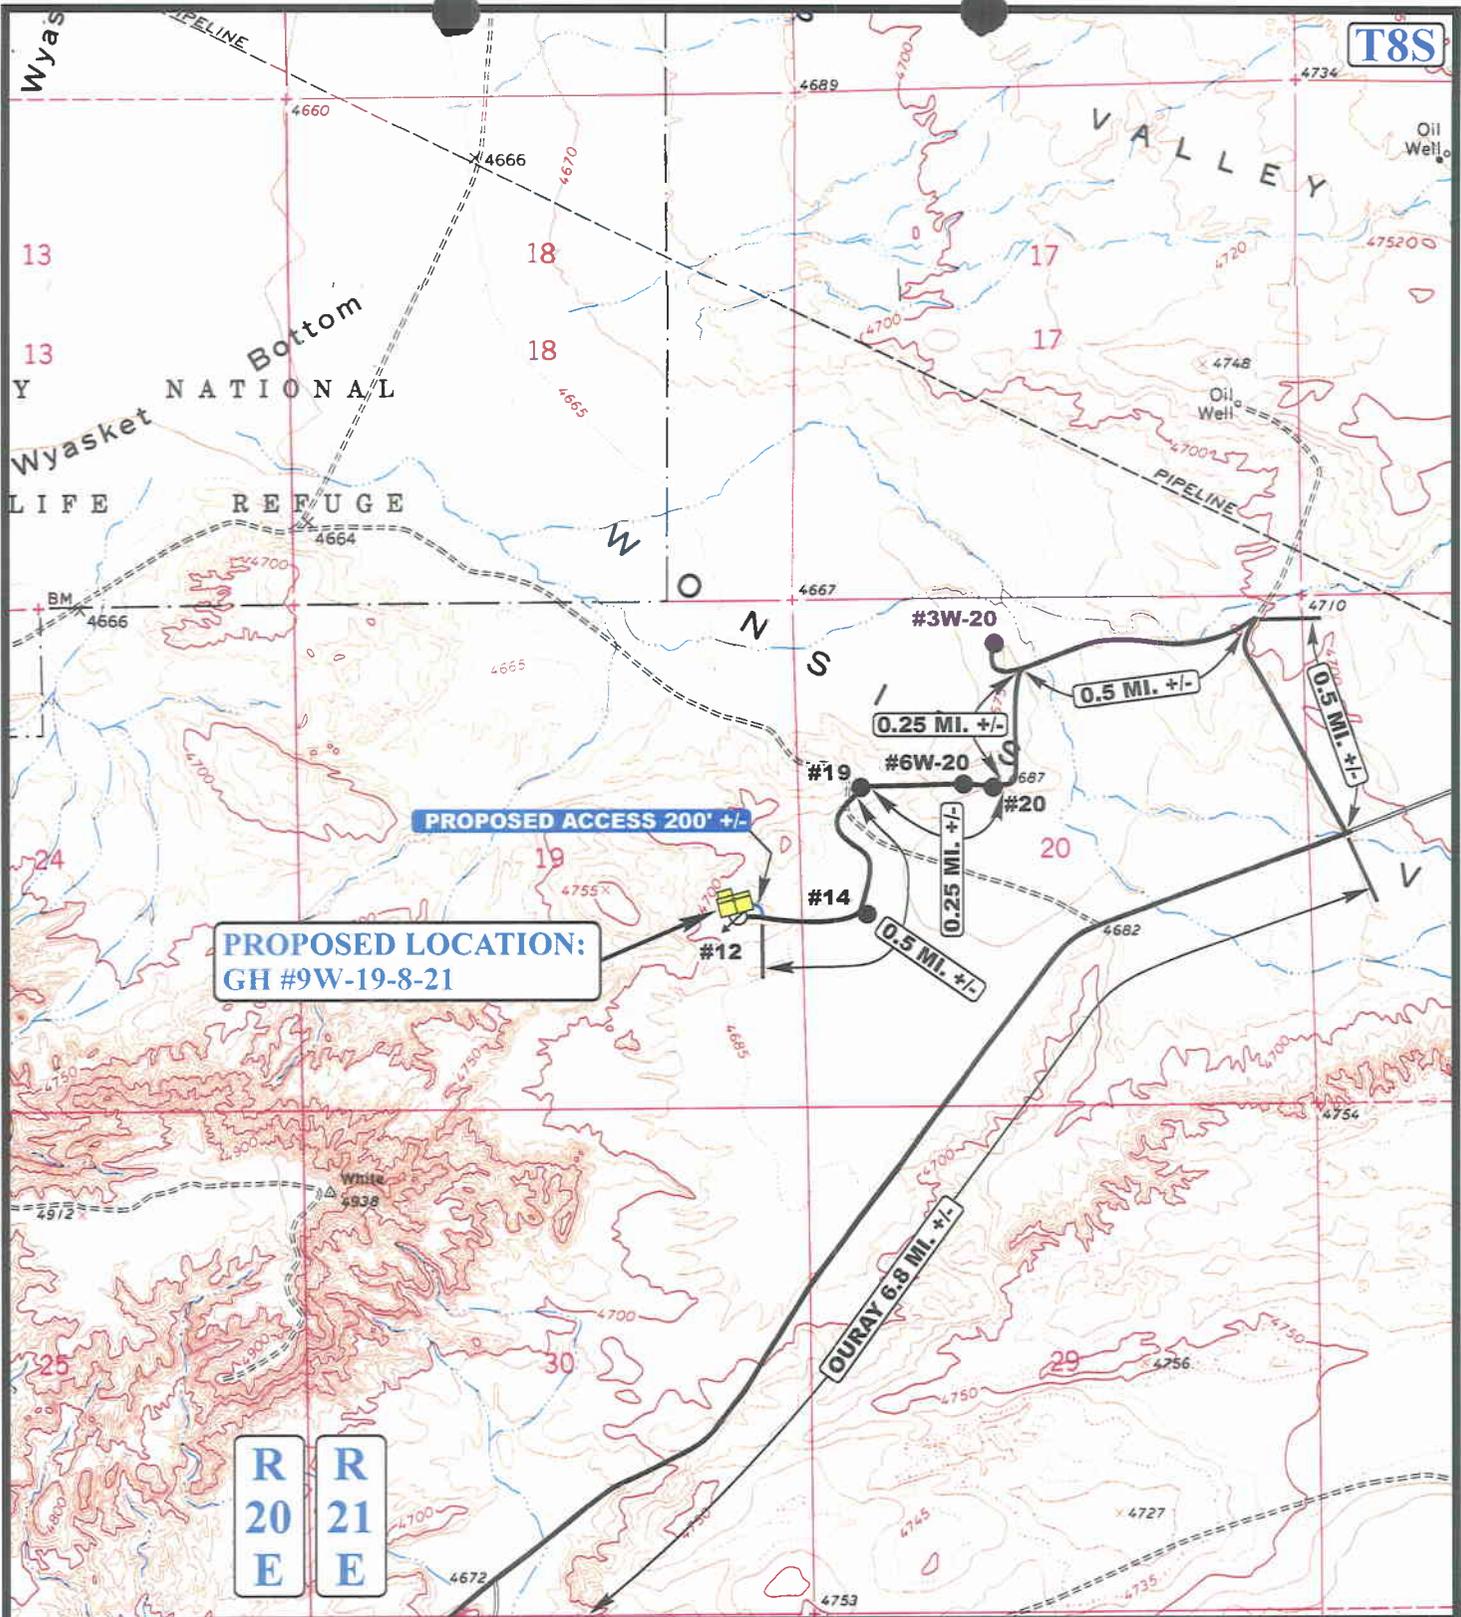

**QUESTAR EXPLR. & PROD.**


GH #9W-19-8-21  
SECTION 19, T8S, R21E, S.L.B.&M.  
2179' FSL 707' FEL

————— EXISTING ROAD  
- - - - - PROPOSED ACCESS ROAD

**UEIS** Uintah Engineering & Land Surveying  
85 South 200 East Vernal, Utah 84078  
(435) 789-1017 \* FAX (435) 789-1813

**TOPOGRAPHIC MAP** 10 23 03  
MONTH DAY YEAR  
SCALE: 1" = 2000' DRAWN BY: P.M. REVISED: 00-00-00 **B TOPO**

CONFIDENTIAL

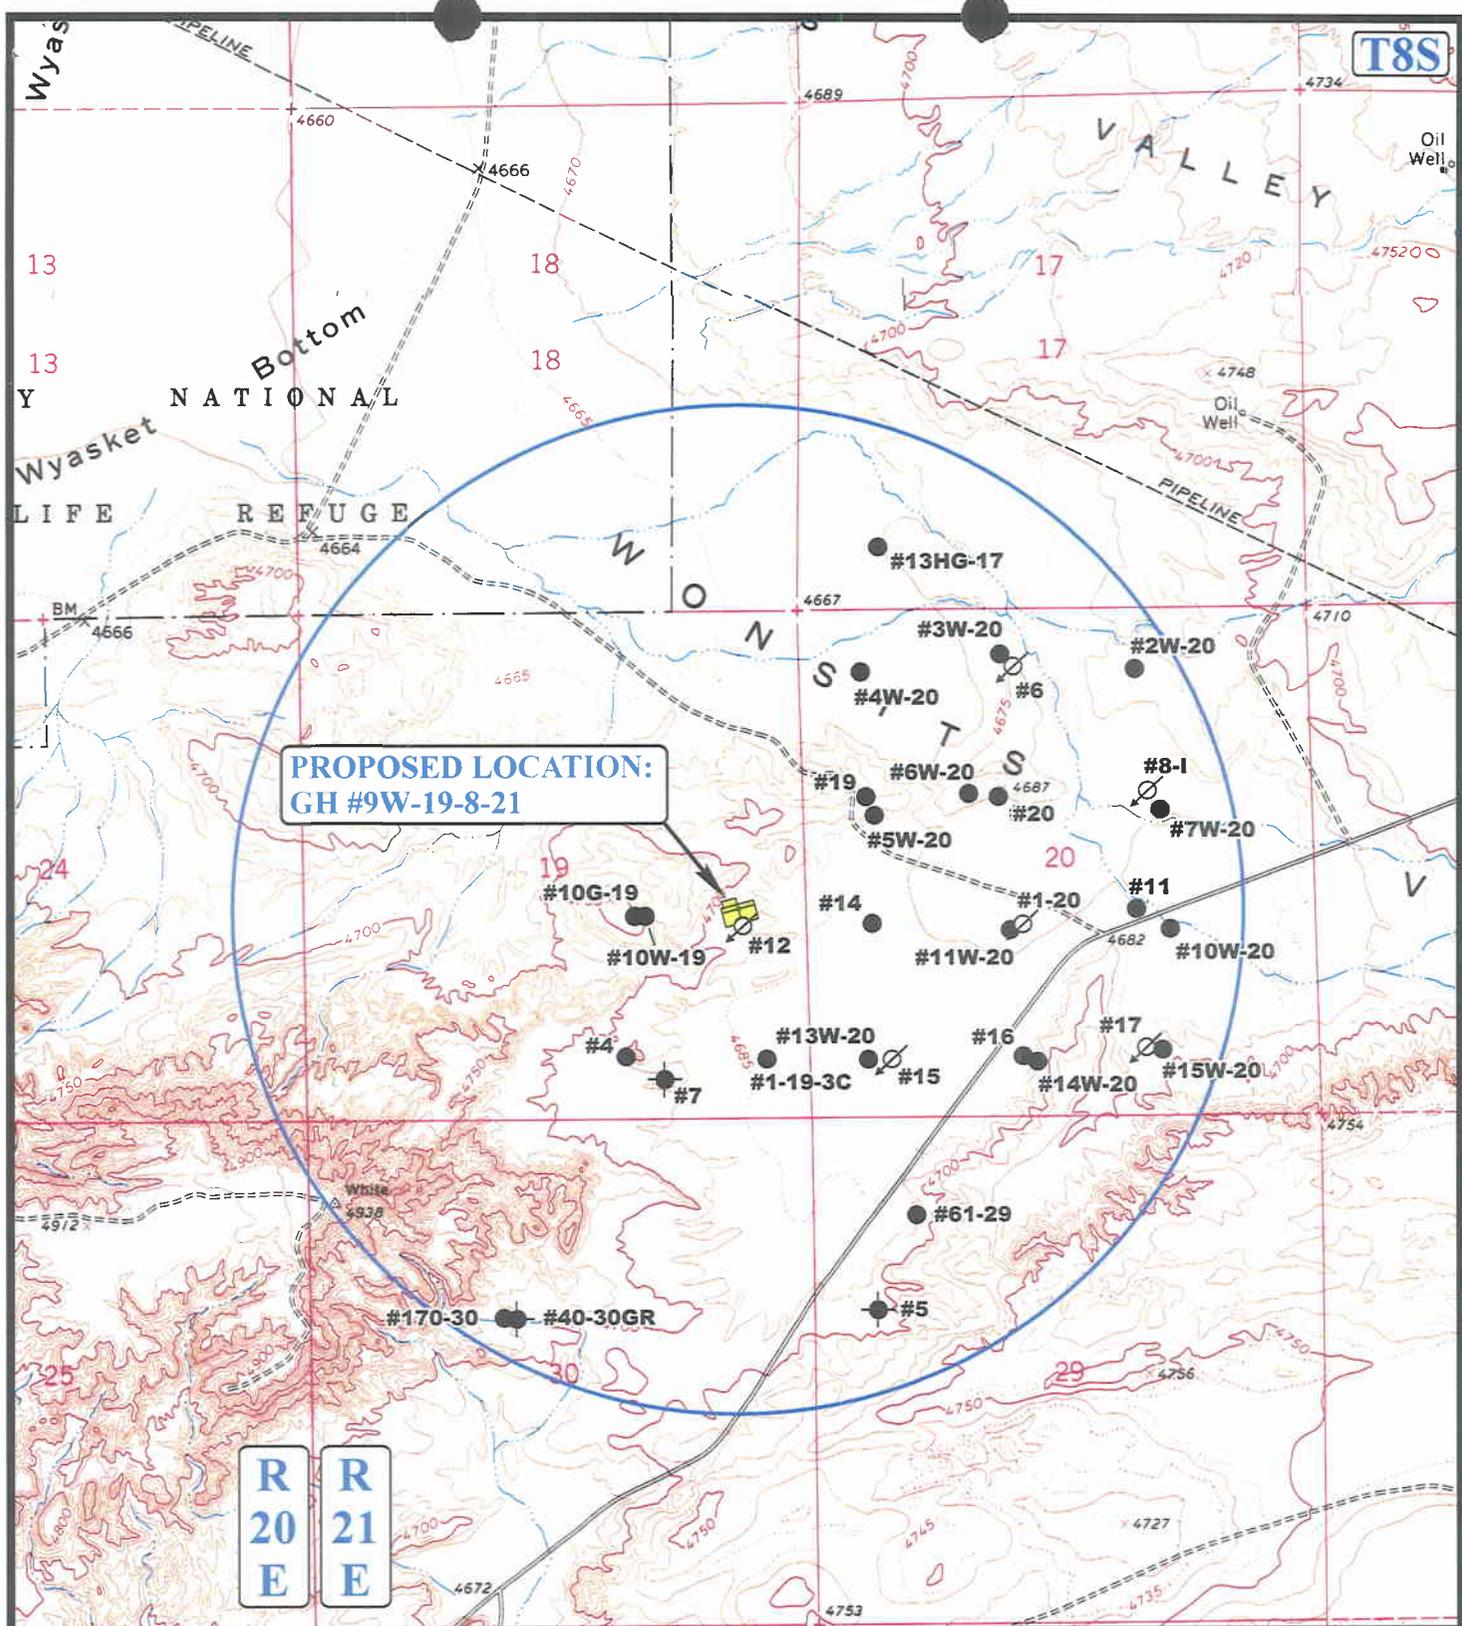

**PROPOSED LOCATION:  
GH #9W-19-8-21**

**LEGEND:**

- ⊗ DISPOSAL WELLS
- PRODUCING WELLS
- ⊖ SHUT IN WELLS
- ⊗ WATER WELLS
- ABANDONED WELLS
- TEMPORARILY ABANDONED



**QUESTAR EXPLR. & PROD.**

**GH #9W-19-8-21  
SECTION 19, T8S, R21E, S.L.B.&M.  
2179' FSL 707' FEL**



**Uintah Engineering & Land Surveying**  
85 South 200 East Vernal, Utah 84078  
(435) 789-1017 \* FAX (435) 789-1813


**TOPOGRAPHIC  
MAP**

**10 23 03**  
MONTH DAY YEAR

SCALE: 1" = 2000' DRAWN BY: P.M. REVISED: 00-00-00



CONFIDENTIAL

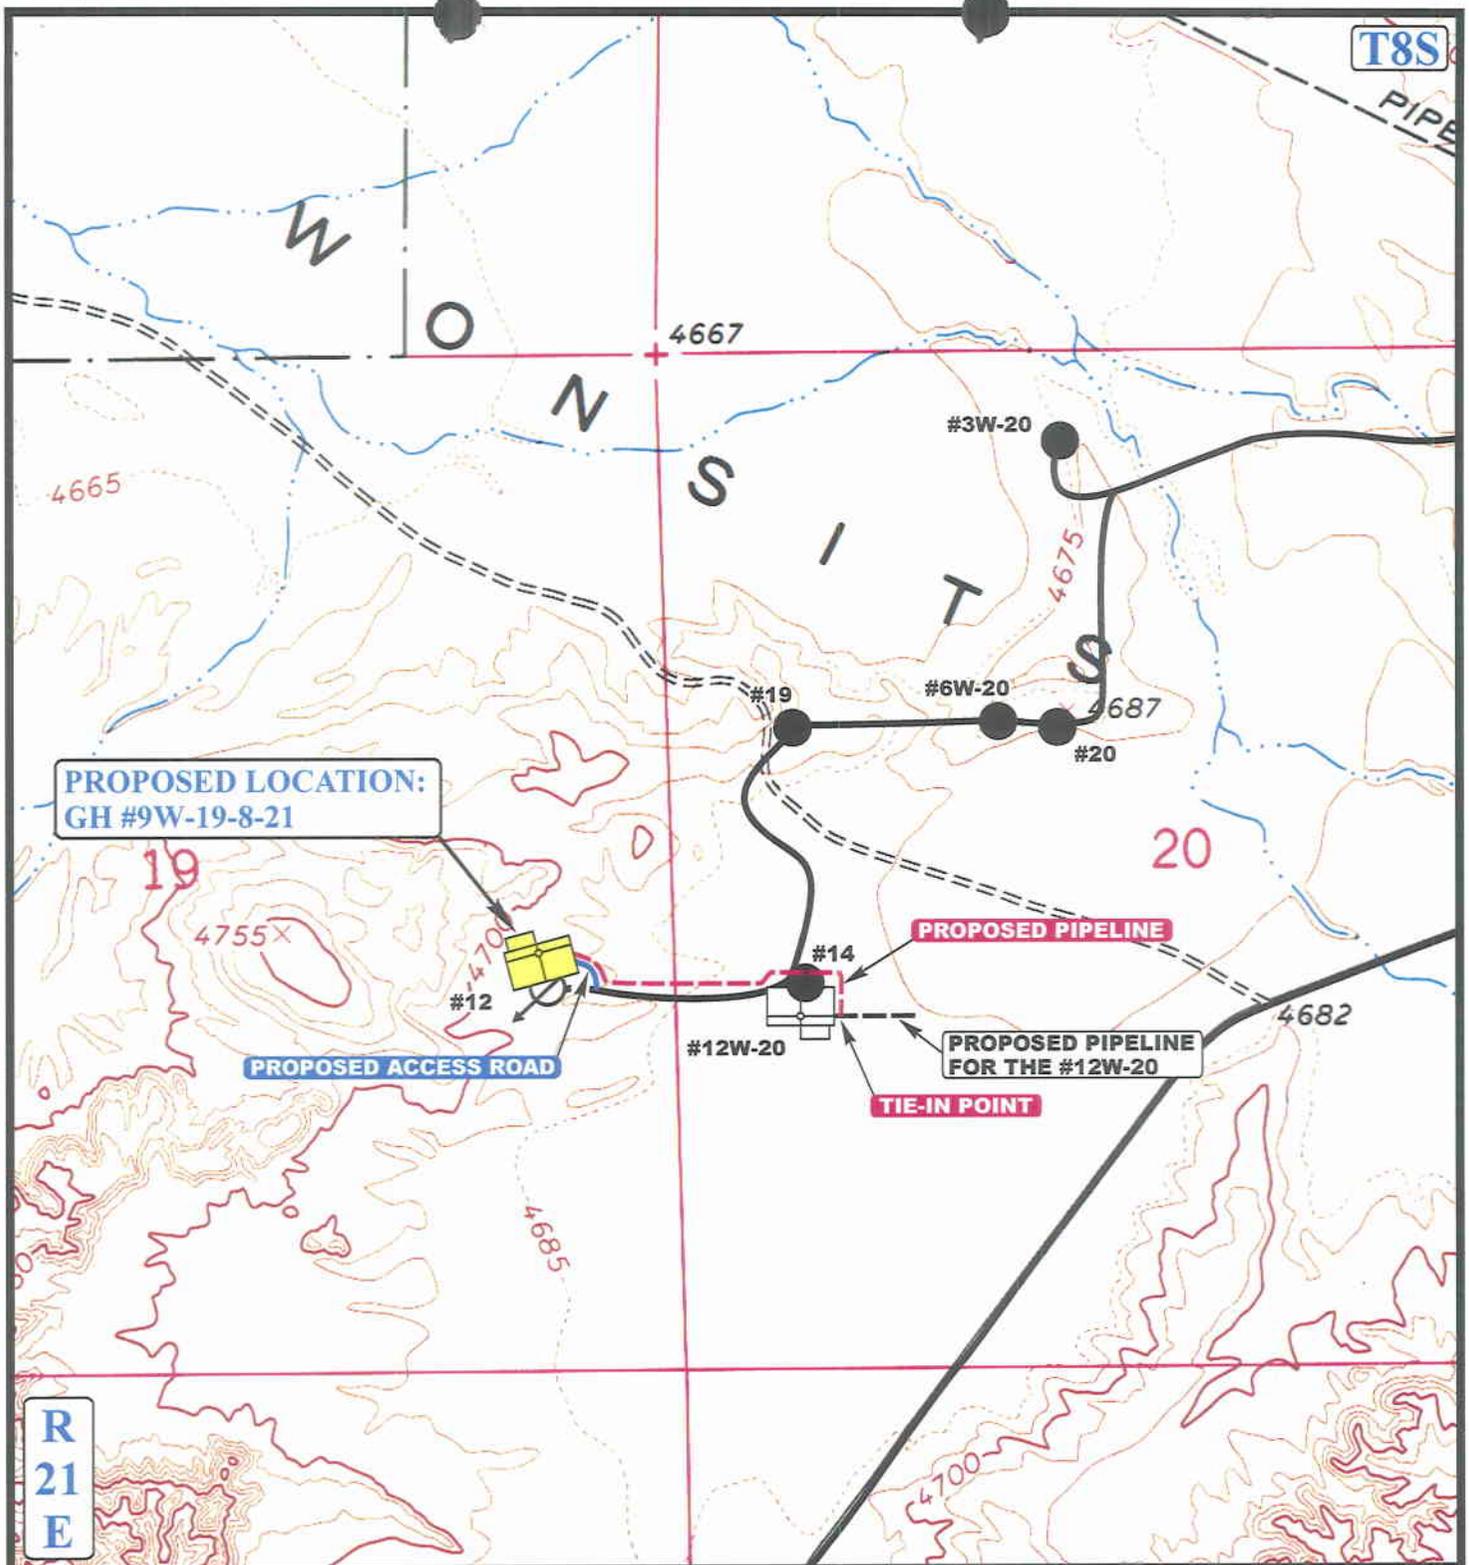

APPROXIMATE TOTAL PIPELINE DISTANCE = 1,700' +/-

**LEGEND:**

- PROPOSED ACCESS ROAD
- - - - - EXISTING PIPELINE
- - - - - PROPOSED PIPELINE

**QUESTAR EXPLR. & PROD.**

GH #9W-19-8-21  
 SECTION 19, T8S, R21E, S.L.B.&M.  
 2179' FSL 707' FEL



Uintah Engineering & Land Surveying  
 85 South 200 East Vernal, Utah 84078  
 (435) 789-1017 \* FAX (435) 789-1813

TOPOGRAPHIC  
 MAP

10 23 03  
 MONTH DAY YEAR



SCALE: 1" = 1000' DRAWN BY: P.M. REVISED: 00-00-00

CONFIDENTIAL

# QUESTAR EXPLR. & PROD.

## GH #9W-19-8-21

LOCATED IN UINTAH COUNTY, UTAH  
SECTION 19, T8S, R21E, S.L.B.&M.

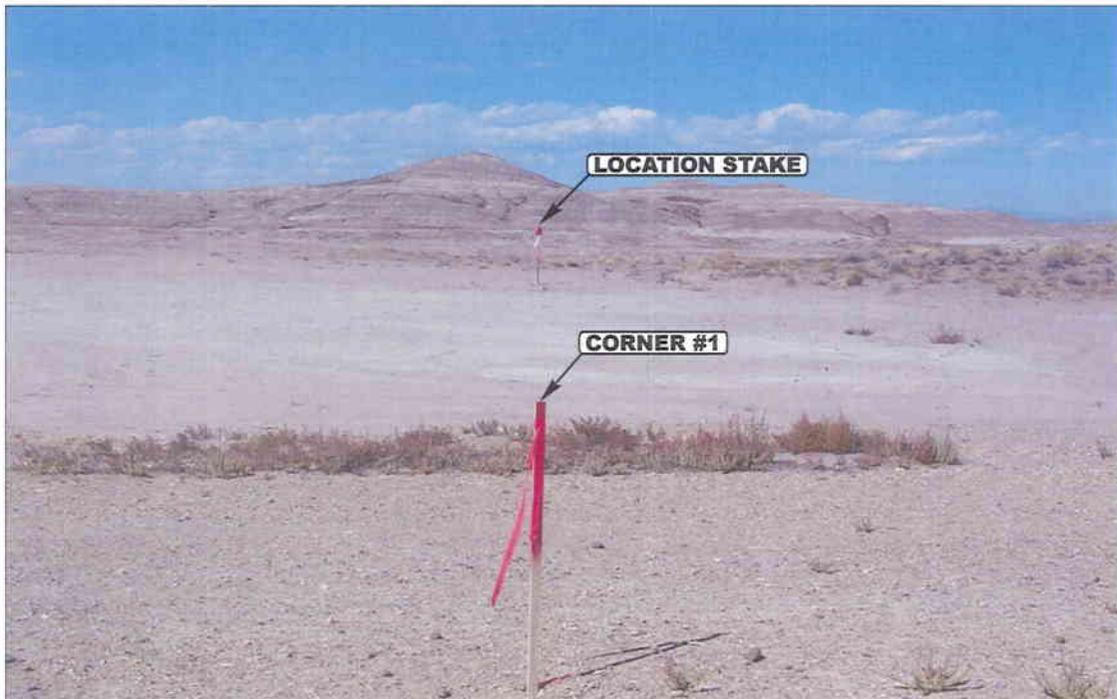


PHOTO: VIEW FROM CORNER #1 TO LOCATION STAKE

CAMERA ANGLE: NORTHWESTERLY

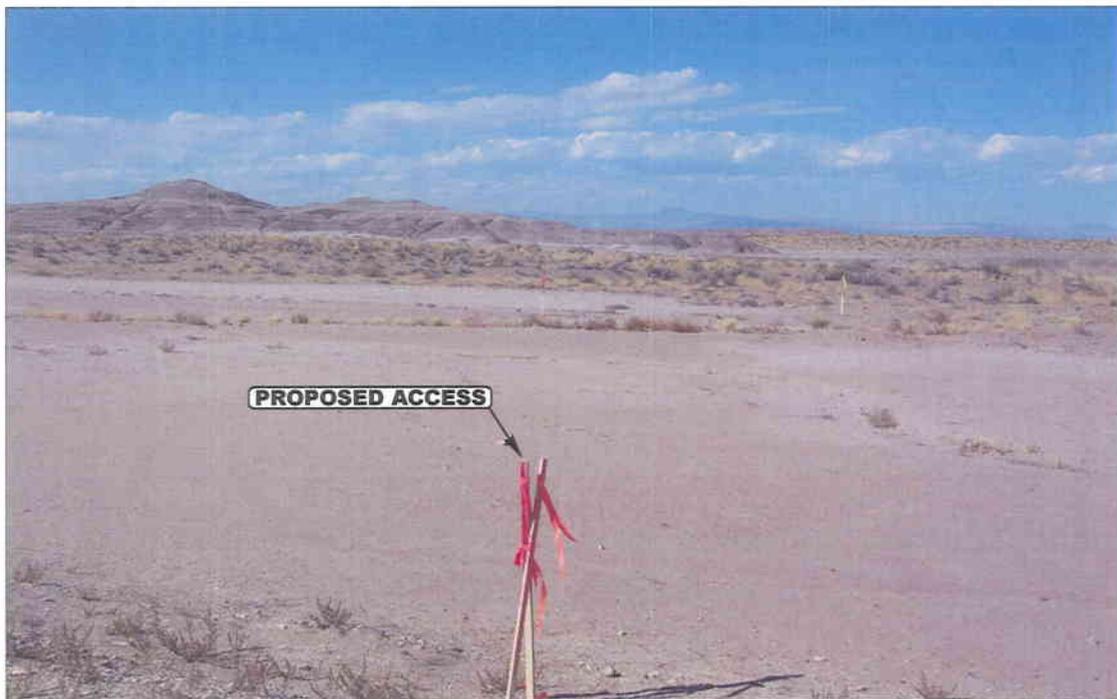


PHOTO: VIEW FROM BEGINNING OF PROPOSED ACCESS

CAMERA ANGLE: NORTHWESTERLY



**UELS** Uintah Engineering & Land Surveying  
85 South 200 East Vernal, Utah 84078  
435-789-1017 uels@uelsinc.com

LOCATION PHOTOS	10	23	03	PHOTO
	MONTH	DAY	YEAR	
TAKEN BY: D.A.	DRAWN BY: P.M.		REVISED: 00-00-00	

CONFIDENTIAL

WORKSHEET  
APPLICATION FOR PERMIT TO DRILL

APD RECEIVED: 12/02/2003

API NO. ASSIGNED: 43-047-35373

WELL NAME: GH 9W-19-8-21

OPERATOR: QEP UINTA BASIN, INC. ( N2460 )

CONTACT: RALEEN SEARLE

PHONE NUMBER: 435-781-4309

PROPOSED LOCATION:

NESE 19 080S 210E

SURFACE: 2179 FSL 0707 FEL

BOTTOM: 2179 FSL 0707 FEL

UINTAH

GYPSUM HILLS ( 610 )

LEASE TYPE: 1 - Federal

LEASE NUMBER: UTU-0140740

SURFACE OWNER: 2 - Indian

PROPOSED FORMATION: WSTC

INSPECT LOCATN BY: / /

Tech Review	Initials	Date
Engineering		
Geology		
Surface		

LATITUDE: 40.10737

LONGITUDE: 109.58930

RECEIVED AND/OR REVIEWED:


- Plat
- Bond: Fed[1] Ind[] Sta[] Fee[]  
(No. ESB000024 )
- Potash (Y/N)
- Oil Shale 190-5 (B) or 190-3 or 190-13
- Water Permit  
(No. 43-8496 )
- RDCC Review (Y/N)  
(Date: \_\_\_\_\_ )
- Fee Surf Agreement (Y/N)

LOCATION AND SITING:

- \_\_\_ R649-2-3.  
Unit \_\_\_\_\_
- \_\_\_ R649-3-2. General  
Siting: 460 From Qtr/Qtr & 920' Between Wells
- \_\_\_ R649-3-3. Exception
- Drilling Unit  
Board Cause No: 173-116  
Eff Date: 1-13-2000  
Siting: 460' fr. ont a boundary & 920' from other wells
- \_\_\_ R649-3-11. Directional Drill

COMMENTS: SOP, Separate file

STIPULATIONS: 1- federal approval

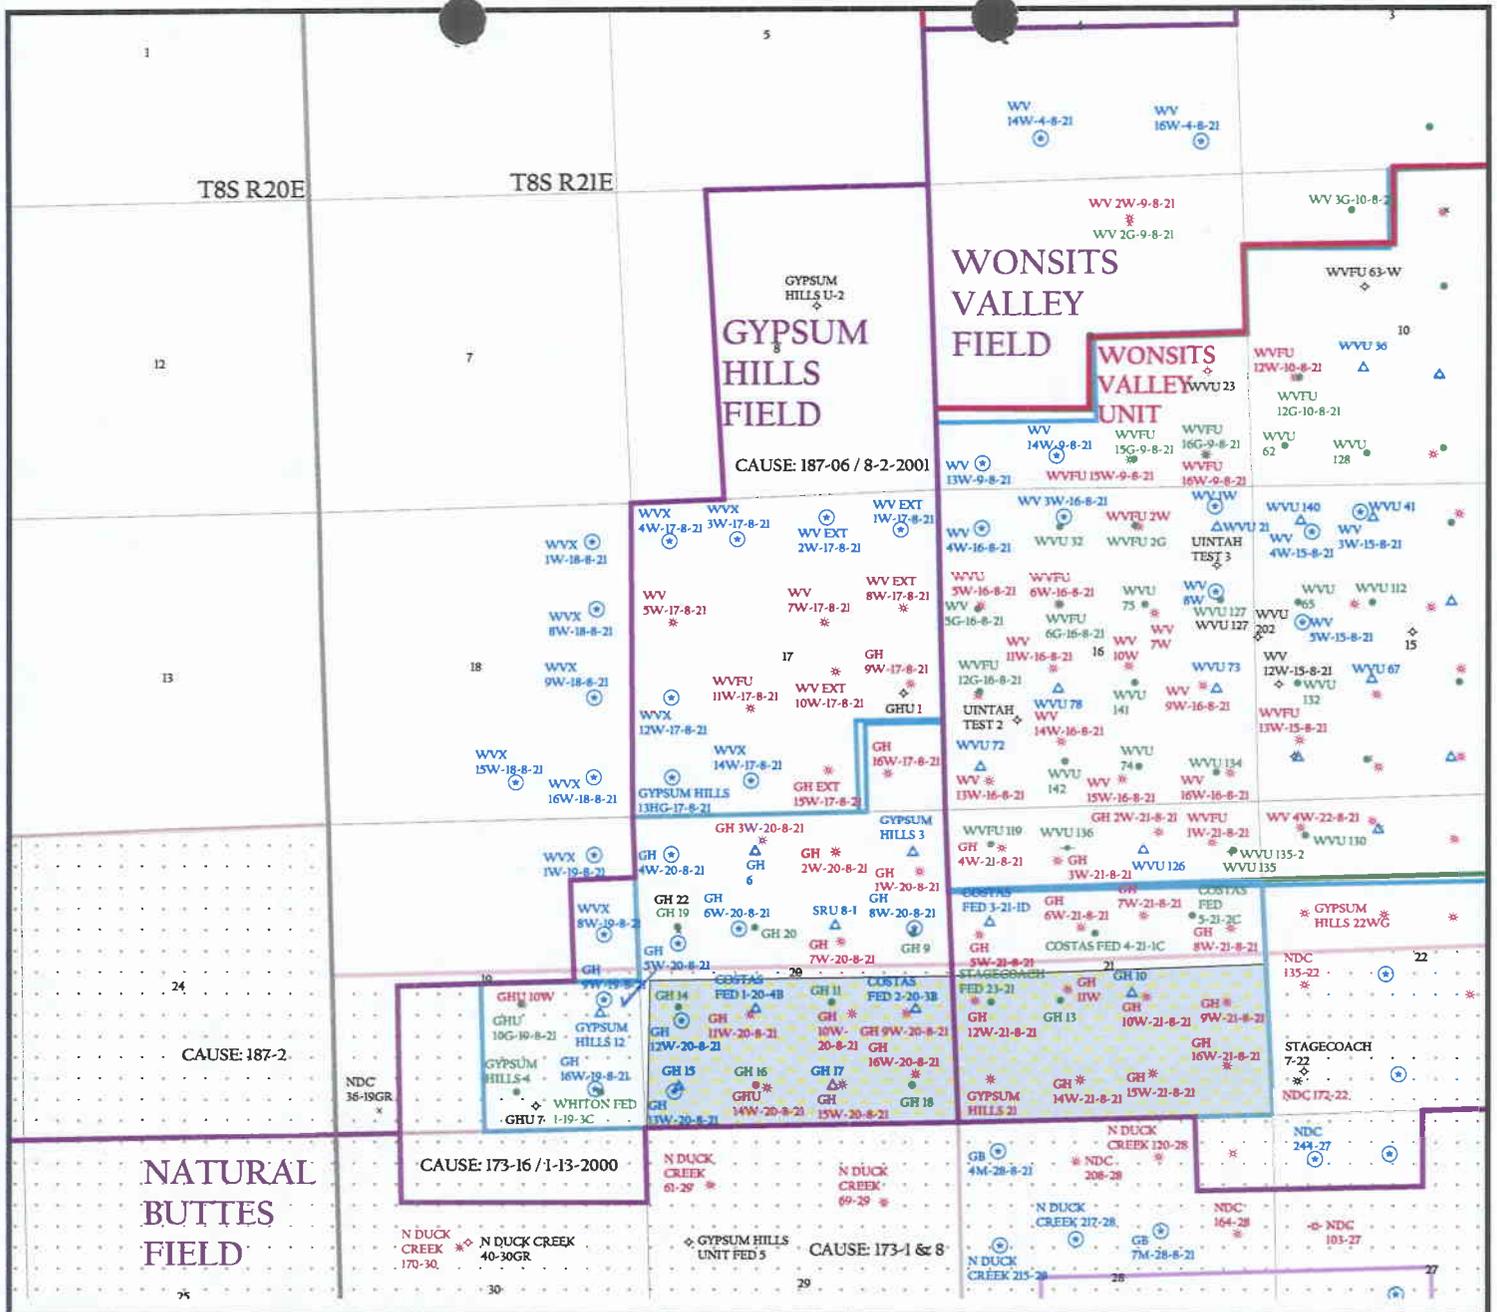


OPERATOR: QEP UINTA BASIN INC (N2460)

SEC. 19 T.8S, R.21E

FIELD: GYPSUM HILLS (610)

COUNTY: UINTAH

CAUSE: 173-16 / 1-13-2000

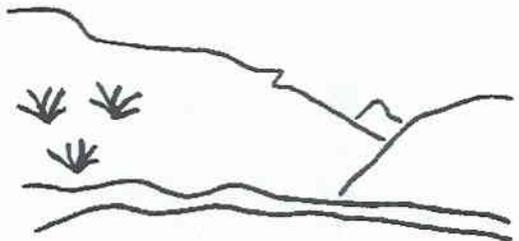

Utah Oil Gas and Mining

- Wells**
- ✓ GAS INJECTION
  - GAS STORAGE
  - LOCATION ABANDONED
  - NEW LOCATION
  - PLUGGED & ABANDONED
  - PRODUCING GAS
  - PRODUCING OIL
  - SHUT-IN GAS
  - SHUT-IN OIL
  - × TEMP. ABANDONED
  - TEST WELL
  - △ WATER INJECTION
  - WATER SUPPLY
  - WATER DISPOSAL

- Unit Status**
- EXPLORATORY
  - GAS STORAGE
  - NF PP OIL
  - NF SECONDARY
  - PENDING
  - PI OIL
  - PP GAS
  - PP GEOTHERML
  - PP OIL
  - SECONDARY
  - TERMINATED

- Field Status**
- ABANDONED
  - ACTIVE
  - COMBINED
  - INACTIVE
  - PROPOSED
  - STORAGE
  - TERMINATED



PREPARED BY: DIANA WHITNEY  
DATE: 03-DECEMBER-2003



State of Utah  
DEPARTMENT OF NATURAL RESOURCES  
DIVISION OF OIL, GAS AND MINING

1594 West North Temple, Suite 1210  
PO Box 145801  
Salt Lake City, Utah 84114-5801  
(801) 538-5340 telephone  
(801) 359-3940 fax  
(801) 538-7223 TTY  
www.nr.utah.gov

Michael O. Leavitt  
Governor  
Robert L. Morgan  
Executive Director  
Lowell P. Braxton  
Division Director

December 4, 2003

QEP - Uinta Basin, Inc.  
11002 E 17500 S  
Vernal, UT 84078

Re: Gypsum Hills 9W-19-8-21 Well, 2179' FSL, 707' FEL, NE SE, Sec. 19, T. 8 South,  
R. 21 East, Uintah County, Utah

Gentlemen:

Pursuant to the provisions and requirements of Utah Code Ann. § 40-6-1 *et seq.*, Utah Administrative Code R649-3-1 *et seq.*, and the attached Conditions of Approval, approval to drill the referenced well is granted.

This approval shall expire one year from the above date unless substantial and continuous operation is underway, or a request for extension is made prior to the expiration date. The API identification number assigned to this well is 43-047-35373.

Sincerely,

A handwritten signature in black ink, appearing to read 'John R. Baza'.

John R. Baza  
Associate Director

pab  
Enclosures

cc: Uintah County Assessor  
Bureau of Land Management, Vernal District Office

Operator: \_\_\_\_\_ QEP - Uinta Basin, Inc. \_\_\_\_\_

Well Name & Number \_\_\_\_\_ Gypsum Hills 9W-19-8-21 \_\_\_\_\_

API Number: \_\_\_\_\_ 43-047-35373 \_\_\_\_\_

Lease: \_\_\_\_\_ UTU-0140740 \_\_\_\_\_

Location: NE SE                      Sec. 19                      T. 8 South                      R. 21 East

### Conditions of Approval

1. General

Compliance with the requirements of Utah Admin. R. 649-1 *et seq.*, the Oil and Gas Conservation General Rules, and the applicable terms and provisions of the approved Application for permit to drill.

2. Notification Requirements

Notify the Division within 24 hours of spudding the well.

- Contact Carol Daniels at (801) 538-5284.

Notify the Division prior to commencing operations to plug and abandon the well.

- Contact Dan Jarvis at (801) 538-5338

3. Reporting Requirements

All required reports, forms and submittals will be promptly filed with the Division, including but not limited to the Entity Action Form (Form 6), Report of Water Encountered During Drilling (Form 7), Weekly Progress Reports for drilling and completion operations, and Sundry Notices and Reports on Wells requesting approval of change of plans or other operational actions.

4. State approval of this well does not supersede the required federal approval, which must be obtained prior to drilling.

UNITED STATES  
DEPARTMENT OF THE INTERIOR  
BUREAU OF LAND MANAGEMENT

FORM APPROVED  
OMB No. 1004-0136  
Expires November 30, 2000

005

APPLICATION FOR PERMIT TO DRILL OR REENTER

1a. Type of Work: <input checked="" type="checkbox"/> DRILL <input type="checkbox"/> REENTER		<b>CONFIDENTIAL</b>		5. Lease Serial No. UTU0140740
1b. Type of Well: <input type="checkbox"/> Oil Well <input checked="" type="checkbox"/> Gas Well <input type="checkbox"/> Other <input checked="" type="checkbox"/> Single Zone <input type="checkbox"/> Multiple Zone				6. If Indian, Allottee or Tribe Name
2. Name of Operator QEP UINTA BASIN INC		Contact: RALEEN SEARLE E-Mail: rsearle@westportresourcescorp.com		7. If Unit or CA Agreement, Name and No.
3a. Address 11002 EAST 17500 SOUTH VERNAL, UT 84078		3b. Phone No. (include area code) Ph: 435.781.7044 Fx: 435.781.7094		8. Lease Name and Well No. GH 9W-19-8-21
4. Location of Well (Report location clearly and in accordance with any State requirements.)* At surface NESE 2179FSL 707FEL 40.10733 N Lat, 109.59013 W Lon At proposed prod. zone				9. API Well No. 43-047-35373-00-X1
14. Distance in miles and direction from nearest town or post office* 12 +/- MILES FROM OURAY, UT				10. Field and Pool, or Exploratory GYPSUM HILLS
15. Distance from proposed location to nearest property or lease line, ft. (Also to nearest drig. unit line, if any) 707' +/-		16. No. of Acres in Lease		11. Sec., T., R., M., or Blk. and Survey or Area Sec 19 T8S R21E Mer SLB SME: BIA
18. Distance from proposed location to nearest well, drilling, completed, applied for, on this lease, ft. 500' +/-		19. Proposed Depth 6500 MD		12. County or Parish UINTAH
21. Elevations (Show whether DF, KB, RT, GL, etc.) 4705 KB		22. Approximate date work will start		13. State UT
		23. Estimated duration 10 DAYS		

24. Attachments

The following, completed in accordance with the requirements of Onshore Oil and Gas Order No. 1, shall be attached to this form:

- |  |  |
|--|--|
| <ul style="list-style-type: none"> <li>1. Well plat certified by a registered surveyor.</li> <li>2. A Drilling Plan.</li> <li>3. A Surface Use Plan (if the location is on National Forest System Lands, the SUPO shall be filed with the appropriate Forest Service Office).</li> </ul> | <ul style="list-style-type: none"> <li>4. Bond to cover the operations unless covered by an existing bond on file (see Item 20 above).</li> <li>5. Operator certification</li> <li>6. Such other site specific information and/or plans as may be required by the authorized officer.</li> </ul> |
|--|--|

25. Signature (Electronic Submission)	Name (Printed/Typed) RALEEN SEARLE	Date 11/26/2003
Title PREPARER		
Approved by (Signature) (Electronic Submission)	Name (Printed/Typed) HOWARD B CLEAVINGER II	Date 04/28/2004
Title AFM FOR MINERAL RESOURCES		
Office Vernal		

Application approval does not warrant or certify the applicant holds legal or equitable title to those rights in the subject lease which would entitle the applicant to conduct operations thereon.  
Conditions of approval, if any, are attached.

Title 18 U.S.C. Section 1001 and Title 43 U.S.C. Section 1212, make it a crime for any person knowingly and willfully to make to any department or agency of the United States any false, fictitious or fraudulent statements or representations as to any matter within its jurisdiction.

Additional Operator Remarks (see next page)

**Electronic Submission #25523 verified by the BLM Well Information System  
For QEP UINTA BASIN INC, sent to the Vernal  
Committed to AFMSS for processing by LESLIE WALKER on 12/03/2003 (04LW2362AE)**

**Additional Operator Remarks:**

QEP Uinta Basin, Inc. proposes to drill a well to 6500' to test the Wasatch. If productive, casing will be run and the well completed. If dry, the well will be plugged and abandoned as per BLM and State of Utah requirements.

Please see QEP Uinta Basin, Inc. Standard Operating Practices for Wasatch formation wells located in Red Wash, Wonsits Valley, Gypsum Hills, White River, Glen Bench, and undesignated fields in Townships 07 and 08 South, Ranges 21 to 24 East.

See Onshore Order No. 1 Attached

Please be advised that QEP Uinta Basin, Inc. agrees to be responsible under the terms and conditions of the lease for the operations conducted upon the lease lands.

Bond coverage for this well is provided by Bond No. ESB000024. The principal is QEP Uinta Basin, Inc. via surety as consent as provided for the 43 CFR 3104.2.

**Revisions to Operator-Submitted EC Data for APD #25523**

**Operator Submitted**

Lease: UTU-0140740  
Agreement:  
Operator: QEP - UINTA BASIN INC  
11002 EAST 17500 SOUTH  
VERNAL, UT 84078  
Ph: 435.781.4309  
Fx: 435.781.4323

Admin Contact: RALEEN SEARLE  
REGULATORY AFFAIRS ANALYST  
11002 EAST 17500 SOUTH  
VERNAL, UT 84078  
Ph: 435.781.4309  
Fx: 435.781.4329

E-Mail: raleen.searle@questar.com

Tech Contact:

Well Name: GH  
Number: 9W-19-8-21  
Location:  
State: UT  
County: UINTAH  
S/T/R: Sec 19 T8S R21E Mer SLB  
Surf Loc: NESE 2179FSL 707FEL 40.10733 N Lat, 109.59013 W Lon

Field/Pool: GYPSUM HILLS

Bond: ESB000024

**BLM Revised (AFMSS)**

UTU0140740  
  
QEP UINTA BASIN INC  
11002 EAST 17500 SOUTH  
VERNAL, UT 84078  
Ph: 435.781.4300

RALEEN SEARLE  
PREPARER  
11002 EAST 17500 SOUTH  
VERNAL, UT 84078  
Ph: 435.781.7044  
Fx: 435.781.7094

E-Mail: rsearle@westportresourcescorp.com

GH  
9W-19-8-21  
UT  
UINTAH  
Sec 19 T8S R21E Mer SLB  
NESE 2179FSL 707FEL 40.10733 N Lat, 109.59013 W Lon

GYPSUM HILLS

ESB000024

COAs Page 1 of 4  
Well No.: GH 9W-19-8-21

CONDITIONS OF APPROVAL  
APPLICATION FOR PERMIT TO DRILL

Company/Operator: QEP-Uinta Basin, Inc.

Well Name & Number: GH 9W-19-8-21

API Number: 43-047-35373

Lease Number: U-0140740

Location: NESE Sec. 19 T. 8S R. 21E

Agreement: N/A

For more specific details on notification requirements, please check the Conditions of Approval for Notice to Drill and Surface Use Program.

**CONDITIONS OF APPROVAL FOR NOTICE DRILL**

Approval of this application does not warrant or certify that the applicant holds legal or equitable title to those rights in the subject lease which would entitle the applicant to conduct operations thereon.

Be aware fire restrictions may be in effect when location is being constructed and/or when well is being drilled. Contact the appropriate Surface Management Agency for information.

Casing Program and Auxiliary Equipment

As a minimum requirement, the cement behind the production casing must extend 200' above the base of the usable water has been identified as  $\pm 790$ .

Coring, Logging and Testing Program

Daily drilling and completion progress reports shall be submitted to this office on a weekly basis.

**Please submit an electronic copy of all logs run on this well in LAS format. This submission will supercede the requirement for submittal of paper logs to the BLM.**

Other Information

COAs Page 2 of 4  
Well No.: GH 9W-19-8-21

In the event after-hours approvals are necessary, you must contact one of the following individuals:

Ed Forsman (435) 828-7874

Petroleum Engineer

Kirk Fleetwood (435) 828-7875

Petroleum Engineer

BLM FAX Machine (435) 781-4410

COAs Page 3 of 4  
Well No.: GH 9W-19-8-21

**SURFACE USE PROGRAM  
CONDITIONS OF APPROVAL (COAs)**

QEP-Uinta Basin, Inc. (QEP) will assure the Ute Tribe that any/all contractors and subcontractors have acquired a current Tribal Business License and have updated "Access Permits" prior to construction. All QEP personnel, contractors and subcontractors will have these permits in their vehicles at all times. Companies that have not complied with this COA will be in violation of the Ute Tribal Business License Ordinance, and will be subject to fines and penalties.

QEP employees, representatives, and/or authorized personnel (subcontractors) shall not carry firearms on their person or in their vehicles while working on the Uintah & Ouray Indian Reservation.

QEP employees and/or authorized personnel (subcontractors) in the field will have applicable approved APDs and/or ROW permits/authorizations on their person(s) during all phases of construction.

QEP will notify the Ute Tribe and Bureau of Indian Affairs (BIA) in writing of any requested modification of APDs or Rights-Of-Way (ROW). QEP shall receive written notification of authorization or denial of the requested modification. Without authorization, QEP will be subject to fines and penalties.

The Ute Tribe Energy & Minerals Department shall be notified in writing 48 hours in advance of any construction activity. The Ute Tribal office is open Monday through Thursday. A Tribal Technician is to routinely monitor construction. QEP shall make arrangements with the Ute Energy & Minerals Department for all monitoring that will exceed regular working hours for Tribal Technicians. A qualified Archaeologist accompanied by a Tribal Technician will monitor any trenching construction of the pipeline. QEP is to inform contractors to maintain construction of the pipelines within the approved ROW.

A ROW, 30 feet wide and 126 feet long, shall be granted by BIA for the new access road. A corridor ROW, 30 feet wide and 1665 feet long, shall be granted for the pipeline construction. The constructed, travel width of the access road will be limited to 18 feet. Upon authorization by the Ute Tribe Energy & Minerals Department, the ROW may be wider where sharp curves, deep cuts and fills occur; or, where intersections with other roads are required.

Upon completion of the pertinent APD and ROWs, QEP will notify the Ute Tribe Energy & Minerals Department for a Tribal Technician to verify the Affidavit of Completion. When each pipeline has been constructed and completed as built descriptions will be filed with the Ute Tribal Energy & Minerals Department.

Production waters, oil, and other byproducts shall not be placed on access roads or the well pad.

COAs Page 4 of 4  
Well No.: GH 9W-19-8-21

All vehicular traffic, personnel movement, construction and restoration operations will be confined to the areas examined and approved and to the existing roadways and/or evaluated access routes.

QEP will implement "Safety and Emergency Plan" and ensure plan compliance.

QEP shall stop construction activities and notify personnel from the Ute Tribe Energy & Minerals Department and BIA if cultural remains including paleontology resources (vertebrate fossils) are exposed or identified during construction. The Ute Tribe Department of Cultural Rights & Protection and the BIA will provide mitigation measures prior to allowing construction.

QEP employees and/or authorized personnel (subcontractors) will not be allowed to collect artifacts and paleontology fossils. No significant cultural resources shall be disturbed.

QEP will control noxious weeds on the well site and ROWs. QEP will be responsible for noxious weed control if weeds spread from the project area onto adjoining land.

Reserve pits will be lined with an impervious synthetic liner to conserve fluids. A fence will be constructed around the reserve pit until it is backfilled. Prior to backfilling the reserve pit, all fluids will be pumped from the pit into trucks and hauled then to approved, disposal sites. When the reserve pits are backfilled, the surplus oil and mud, etc., will be buried a minimum of 3 feet below the surface of the soil.

A closed system will be used during production. This means that production fluids will be contained in leak-proof tanks. All production fluids will be disposed of at approved disposal sites. If any of the produced water is diverted to drilling activities, then any reserve pits where this produced water is hauled must have a pit liner installed. This produced water may not be injected down the annulus of a well after the drilling has been completed.

Surface pipelines will be constructed to lay on the soil surface. The pipeline ROW will not be bladed or cleared of vegetation without authorization of the BIA. Surface pipelines shall be welded in place at well sites or on access roads and on other existing roads then pulled into place with suitable equipment. Vehicles shall not use pipeline ROWs as access roads unless specifically authorized.

Before the site is abandoned, QEP will be required to restore the well site and ROWs to near their original state. The disturbed areas will be reseeded with desirable perennial vegetation.

Soil erosion will be mitigated, by reseeded all disturbed areas.

UNITED STATES  
DEPARTMENT OF THE INTERIOR  
BUREAU OF LAND MANAGEMENT

FORM APPROVED  
Budget Bureau No. 1004-0135  
Expires: March 31, 1993

006

SUNDRY NOTICES AND REPORTS ON WELLS

Do not use this form for proposals to drill or to deepen or reentry to a different reservoir  
Use "APPLICATION FOR PERMIT—" for such proposals

**SUBMIT IN TRIPLICATE**

1. Type of Well  
 Oil Well  Gas Well  Other

2. Name of Operator: QEP UINTA BASIN, INC.  
 Contact: Jan Nelson  
 Email: Jan.Nelson@questar.com

3. Address and Telephone No  
 11002 E. 17500 S. VERNAL, UT 84078-8526 (435) 781-4331

4. Location of Well (Footage, Sec., T., R., M., or Survey Description)  
 NESE 2179'FSL 707'FEL SECTION 19, T8S, R21E

5. Lease Designation and Serial No.  
 UTU-0140740

6. If Indian, Allottee or Tribe Name  
 UTE TRIBE

7. If Unit or CA, Agreement Designation  
 N/A

8. Well Name and No.  
 GH 9W-19-8-21

9. API Well No.  
 43-047-35373

10. Field and Pool, or Exploratory Area  
 GYPSUM HILLS

11. County or Parish, State  
 UINTAH, UTAH

CONFIDENTIAL

12. CHECK APPROPRIATE BOX(S) TO INDICATE NATURE OF NOTICE, REPORT, OR OTHER DATA

TYPE OF SUBMISSION	TYPE OF ACTION
<input checked="" type="checkbox"/> Notice of Intent	<input type="checkbox"/> Abandonment
<input type="checkbox"/> Subsequent Report	<input type="checkbox"/> Recompletion
<input type="checkbox"/> Final Abandonment Notice	<input type="checkbox"/> Plugging Back
	<input type="checkbox"/> Casing Repair
	<input type="checkbox"/> Altering Casing
	<input checked="" type="checkbox"/> Other <u>APD Extension</u>
	<input type="checkbox"/> Change of Plans
	<input type="checkbox"/> New Construction
	<input type="checkbox"/> Non-Routine Fracturing
	<input type="checkbox"/> Water Shut-Off
	<input type="checkbox"/> Conversion to Injection
	<input type="checkbox"/> Dispose Water

(Note) Report results of multiple completion on Well Completion or Recompletion Report and Log form.)

13. Describe Proposed or Completed Operations (Clearly state all pertinent details, and give pertinent dates, including estimated date of starting any proposed work. If well is directionally drilled, give subsurface locations and measured and true vertical depths for all markers and zones pertinent to this work)

QEP Uinta Basin, Inc. hereby requests a 1 year extension on the APD for the GH 9W-19-8-21.

**Approved by the  
Utah Division of  
Oil, Gas and Mining**

Date: 12-16-04  
 By: [Signature]

**COPY SENT TO OPERATOR**  
 Date: 12-17-04  
 Initials: CHD

14. I hereby certify that the foregoing is true and correct.  
 Signed Jan Nelson [Signature] Title Regulatory Affairs Analyst Date 12-9-04

(This space for Federal or State office use)  
 Approved by: \_\_\_\_\_ Title \_\_\_\_\_ Date \_\_\_\_\_  
 Conditions of approval, if any \_\_\_\_\_

Title 18 U.S.C. Section 1001, makes it a crime for any person knowingly and willfully to make to any department or agency of the United States any false, fictitious or fraudulent statements or representations as to any matter within its jurisdiction.

RECEIVED

\*See instruction on Reverse Side

DEC 14 2004

DIV OF OIL, GAS & MINING

**Application for Permit to Drill  
Request for Permit Extension  
Validation**

(this form should accompany the Sundry Notice requesting permit extension)

**API:** 43-047-35373  
**Well Name:** GH 9W-19-8-21  
**Location:** NESE 2179' FSL 707' FEL SEC. 9,T8S,R21E  
**Company Permit Issued to:** QEP UINTA BASIN INC.  
**Date Original Permit Issued:** 12/4/2003

The undersigned as owner with legal rights to drill on the property as permitted above, hereby verifies that the information as submitted in the previously approved application to drill, remains valid and does not require revision.

Following is a checklist of some items related to the application, which should be verified.

If located on private land, has the ownership changed, if so, has the surface agreement been updated? Yes  No

Have any wells been drilled in the vicinity of the proposed well which would affect the spacing or siting requirements for this location? Yes  No

Has there been any unit or other agreements put in place that could affect the permitting or operation of this proposed well? Yes  No

Have there been any changes to the access route including ownership, or right-of-way, which could affect the proposed location? Yes  No

Has the approved source of water for drilling changed? Yes  No

Have there been any physical changes to the surface location or access route which will require a change in plans from what was discussed at the onsite evaluation? Yes  No

Is bonding still in place, which covers this proposed well? Yes  No

Jan Nelson  
Signature

12/10/2004  
Date

Title: Regulatory Affairs Analyst

Representing: QEP UINTAH BASIN INC.

RECEIVED

DEC 14 2004

DIV. OF OIL, GAS & MINING

UNITED STATES  
DEPARTMENT OF THE INTERIOR  
BUREAU OF LAND MANAGEMENT

FORM APPROVED  
Budget Bureau No. 1004-0135  
Expires: March 31, 1993

007

SUNDRY NOTICES AND REPORTS ON WELLS

Do not use this form for proposals to drill or to deepen or reentry to a different reservoir

Use "APPLICATION FOR PERMIT—" for such proposals

SUBMIT IN TRIPLICATE

RECEIVED  
DEC 14 2004  
By

5. Lease Designation and Serial No.	UTU-0140740
6. If Indian, Allottee or Tribe Name	UTE TRIBE
7. If Unit or CA, Agreement Designation	N/A
8. Well Name and No.	GH 9W-19-8-21
9. API Well No.	43-047-35373
10. Field and Pool, or Exploratory Area	GYPSUM HILLS
11. County or Parish, State	UINTAH, UTAH

1. Type of Well	Oil <input type="checkbox"/> Well <input checked="" type="checkbox"/> Gas Well <input checked="" type="checkbox"/> Other <input type="checkbox"/>
2. Name of Operator	QEP UINTA BASIN, INC.
Contact:	Jan Nelson Email: Jan.Nelson@questar.com
3. Address and Telephone No	11002 E. 17500 S. VERNAL, UT 84078-8526 (435) 781-4331
4. Location of Well (Footage, Sec., T., R., M., or Survey Description)	NESE 2179'FSL 707'FEL SECTION 19, T8S, R21E

12. CHECK APPROPRIATE BOX(S) TO INDICATE NATURE OF NOTICE, REPORT, OR OTHER DATA		
TYPE OF SUBMISSION	TYPE OF ACTION	
<input checked="" type="checkbox"/> Notice of Intent	<input type="checkbox"/> Abandonment	<input type="checkbox"/> Change of Plans
<input type="checkbox"/> Subsequent Report	<input type="checkbox"/> Recompletion	<input type="checkbox"/> New Construction
<input type="checkbox"/> Final Abandonment Notice	<input type="checkbox"/> Plugging Back	<input type="checkbox"/> Non-Routine Fracturing
	<input type="checkbox"/> Casing Repair	<input type="checkbox"/> Water Shut-Off
	<input type="checkbox"/> Altering Casing	<input type="checkbox"/> Conversion to Injection
	<input checked="" type="checkbox"/> Other <u>APD Extension</u>	<input type="checkbox"/> Dispose Water
(Note) Report results of multiple completion on Well Completion or Recompletion Report and Log form.)		

13. Describe Proposed or Completed Operations (Clearly state all pertinent details, and give pertinent dates, including estimated date of starting any proposed work. If well is directionally drilled, give subsurface locations and measured and true vertical depths for all markers and zones pertinent to this work)

QEP Uinta Basin, Inc. hereby requests a 1 year extension on the APD for the GH 9W-19-8-21.

RECEIVED  
JAN 11 2005  
DIV. OF OIL, GAS & MINING

CONDITIONS OF APPROVAL ATTACHED

14. I hereby certify that the foregoing is true and correct.  
Signed Jan Nelson Title Regulatory Affairs Analyst Date 12-9-04

(This space for Federal or State office use)  
Approved by: Michael Lee Title Petroleum Engineer Date JAN 04 2005

Conditions of approval, if any

Title 18 U.S.C. Section 1001, makes it a crime for any person knowingly and willfully to make to any department or agency of the United States any false, fictitious or fraudulent statements or representations as to any matter within its jurisdiction.

UDOGM

**Application for Permit to Drill  
Request for Permit Extension  
Validation**

(this form should accompany the Sundry Notice requesting permit extension)

**API:** 43-047-35373  
**Well Name:** GH 9W-19-8-21  
**Location:** NESE 2179' FSL 707' FEL SEC. 9,T8S,R21E  
**Company Permit Issued to:** QEP UINTA BASIN INC.  
**Date Original Permit Issued:** 4/28/2004

The undersigned as owner with legal rights to drill on the property as permitted above, hereby verifies that the information as submitted in the previously approved application to drill, remains valid and does not require revision.

Following is a checklist of some items related to the application, which should be verified.

If located on private land, has the ownership changed, if so, has the surface agreement been updated? Yes  No

Have any wells been drilled in the vicinity of the proposed well which would affect the spacing or siting requirements for this location? Yes  No


Has there been any unit or other agreements put in place that could affect the permitting or operation of this proposed well? Yes  No

Have there been any changes to the access route including ownership, or right-of-way, which could affect the proposed location? Yes  No

Has the approved source of water for drilling changed? Yes  No

Have there been any physical changes to the surface location or access route which will require a change in plans from what was discussed at the onsite evaluation? Yes  No

Is bonding still in place, which covers this proposed well? Yes  No

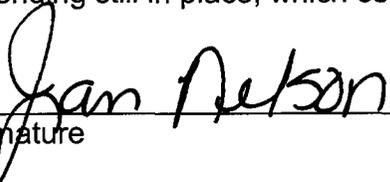  
\_\_\_\_\_  
Signature

12/10/2004  
Date

**Title:** Regulatory Affairs Analyst

**Representing:** QEP UINTAH BASIN INC.

QEP Uinta Basin Inc.  
APD Extension

Well: GH 09W- 19-8-21

Location: NESE Sec. 19, T08S, R21E

Lease: UTU-0140740

**Conditions of Approval**

An extension for the referenced APD is granted with the following condition(s):

1. The extension will expire 04/28/06
2. No other extensions beyond that period will be granted or allowed.

If you have any other questions concerning this matter, please contact Michael Lee at (435) 781-4432.

STATE OF UTAH  
DEPARTMENT OF NATURAL RESOURCES  
DIVISION OF OIL, GAS AND MINING

FORM 9

<b>SUNDRY NOTICES AND REPORTS ON WELLS</b>		5. LEASE DESIGNATION AND SERIAL NUMBER: UTU-0140740
		6. IF INDIAN, ALLOTTEE OR TRIBE NAME: UTE TRIBE
Do not use this form for proposals to drill new wells, significantly deepen existing wells below current bottom-hole depth, reenter plugged wells, or to drill horizontal laterals. Use APPLICATION FOR PERMIT TO DRILL form for such proposals.		7. UNIT or CA AGREEMENT NAME: N/A
		8. WELL NAME and NUMBER: GH 9W-19-8-21
1. TYPE OF WELL OIL WELL <input type="checkbox"/> GAS WELL <input checked="" type="checkbox"/> OTHER <u>CONFIDENTIAL</u>	9. API NUMBER: 4304735373	
2. NAME OF OPERATOR: QEP UINTA BASIN, INC	10. FIELD AND POOL, OR WILDCAT: GYPSUM HILLS	
3. ADDRESS OF OPERATOR: 11002 E. 17500 S. CITY VERNAL STATE UT ZIP 84078	PHONE NUMBER: (435) 781-4331	
4. LOCATION OF WELL FOOTAGES AT SURFACE: 2179' FSL 707' FEL		COUNTY: UINTAH
QTR/QTR, SECTION, TOWNSHIP, RANGE, MERIDIAN: NESE 19 8S 21E		STATE: UTAH

11. CHECK APPROPRIATE BOXES TO INDICATE NATURE OF NOTICE, REPORT, OR OTHER DATA

TYPE OF SUBMISSION	TYPE OF ACTION		
<input checked="" type="checkbox"/> NOTICE OF INTENT (Submit in Duplicate) Approximate date work will start: _____	<input type="checkbox"/> ACIDIZE	<input type="checkbox"/> DEEPEN	<input type="checkbox"/> REPERFORATE CURRENT FORMATION
<input type="checkbox"/> SUBSEQUENT REPORT (Submit Original Form Only) Date of work completion: _____	<input type="checkbox"/> ALTER CASING	<input type="checkbox"/> FRACTURE TREAT	<input type="checkbox"/> SIDETRACK TO REPAIR WELL
	<input type="checkbox"/> CASING REPAIR	<input type="checkbox"/> NEW CONSTRUCTION	<input type="checkbox"/> TEMPORARILY ABANDON
	<input type="checkbox"/> CHANGE TO PREVIOUS PLANS	<input type="checkbox"/> OPERATOR CHANGE	<input type="checkbox"/> TUBING REPAIR
	<input type="checkbox"/> CHANGE TUBING	<input type="checkbox"/> PLUG AND ABANDON	<input type="checkbox"/> VENT OR FLARE
	<input type="checkbox"/> CHANGE WELL NAME	<input type="checkbox"/> PLUG BACK	<input type="checkbox"/> WATER DISPOSAL
	<input type="checkbox"/> CHANGE WELL STATUS	<input type="checkbox"/> PRODUCTION (START/RESUME)	<input type="checkbox"/> WATER SHUT-OFF
	<input type="checkbox"/> COMMINGLE PRODUCING FORMATIONS	<input type="checkbox"/> RECLAMATION OF WELL SITE	<input checked="" type="checkbox"/> OTHER: <u>APD EXTENSION</u>
	<input type="checkbox"/> CONVERT WELL TYPE	<input type="checkbox"/> RECOMPLETE - DIFFERENT FORMATION	

12. DESCRIBE PROPOSED OR COMPLETED OPERATIONS. Clearly show all pertinent details including dates, depths, volumes, etc.

QEP, Uinta Basin, Inc. hereby requests a 1 year extension on the GH 9W-19-8-21.

**Approved by the  
Utah Division of  
Oil, Gas and Mining**

Date: 01-19-06  
By: [Signature]

COPY SENT TO OPERATOR  
Date: 1-24-06  
Initials: [Signature]

NAME (PLEASE PRINT) <u>Jan Nelson</u>	TITLE <u>Regulatory Affairs</u>
SIGNATURE <u>[Signature]</u>	DATE <u>1/7/2006</u>

(This space for State use only)

**RECEIVED**  
**JAN 12 2006**

**Application for Permit to Drill  
Request for Permit Extension  
Validation**

(this form should accompany the Sundry Notice requesting permit extension)

**API:** 43-047-35373  
**Well Name:** GH 9W-19-8-21  
**Location:** 2179' FSL 707' FEL NESE SEC. 19, T8S, R21E  
**Company Permit Issued to:** QEP UINTA BASIN, INC.  
**Date Original Permit Issued:** 12/4/2003

The undersigned as owner with legal rights to drill on the property as permitted above, hereby verifies that the information as submitted in the previously approved application to drill, remains valid and does not require revision.

Following is a checklist of some items related to the application, which should be verified.

If located on private land, has the ownership changed, if so, has the surface agreement been updated? Yes  No

Have any wells been drilled in the vicinity of the proposed well which would affect the spacing or siting requirements for this location? Yes  No


Has there been any unit or other agreements put in place that could affect the permitting or operation of this proposed well? Yes  No

Have there been any changes to the access route including ownership, or right-of-way, which could affect the proposed location? Yes  No

Has the approved source of water for drilling changed? Yes  No

Have there been any physical changes to the surface location or access route which will require a change in plans from what was discussed at the onsite evaluation? Yes  No

Is bonding still in place, which covers this proposed well? Yes  No

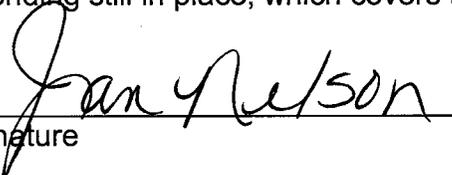  
Signature

1/7/2006

Date

Title: REGULATORY AFFAIRS

Representing: QEP UINTA BASIN, INC

**RECEIVED  
JAN 12 2006**

DIV. OF OIL, GAS & MINING



**State of Utah**

**Department of  
Natural Resources**

MICHAEL R. STYLER  
*Executive Director*

**Division of  
Oil, Gas & Mining**

JOHN R. BAZA  
*Division Director*

JON M. HUNTSMAN, JR.  
*Governor*

GARY R. HERBERT  
*Lieutenant Governor*

January 25, 2007

Laura Bills  
QEP Uinta Basin Inc.  
1571 East 1700 South  
Vernal, Utah 84078

Re: APD Rescinded –Gypsum Hills 9W-19-8-21 Sec. 19 T. 8 R. 21E  
Uintah County, Utah API No. 43-047-35373


Dear Ms. Bills:

The Application for Permit to Drill (APD) for the subject well was approved by the Division of Oil, Gas and Mining (Division) on December 4, 2003. On December 16, 2004 and January 19, 2006, the Division granted a one-year APD extension. On January 23, 2007, you requested that the division rescind the state approved APD. No drilling activity at this location has been reported to the division. Therefore, approval to drill the well is hereby rescinded, effective January 23, 2007.

A new APD must be filed with this office for approval prior to the commencement of any future work on the subject location.

If any previously unreported operations have been performed on this well location, it is imperative that you notify the Division immediately.

Sincerely,

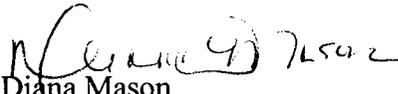  
Diana Mason  
Environmental Scientist

cc: Well File  
Bureau of Land Management, Vernal



# United States Department of the Interior

## BUREAU OF LAND MANAGEMENT

Vernal Field Office

170 South 500 East

Vernal, UT 84078

(435) 781-4400 Fax: (435) 781-4410

<http://www.blm.gov/utah/vernal>



IN REPLY REFER TO:

3160

UT08300

February 2, 2007

Jan Nelson  
QEP-Uinta Basin, Inc.  
1571 East 1700 South  
Vernal, UT 84078

43047-35373

Re: Notification of Expiration  
Well No. GH 9W-19-8-21  
NESE, Sec. 19, T8S, R21E  
Uintah County, Utah  
Lease No. UTU-0140740

Dear Ms. Nelson:

The Application for Permit to Drill the above-referenced well was approved on April 28, 2004. A one (1) year extension of the original APD was requested. The request was reviewed and the extension approved until April 28, 2006. According to our records, no known activity has transpired at the approved location. In view of the foregoing, this office is notifying you that the approval of the referenced application has expired. If you intend to drill at this location at a future date, a new Application for Permit to Drill must be submitted.

This office requires a letter confirming that no surface disturbance has been made for this drill site. Any surface disturbance associated with the approved location of this well is to be rehabilitated. A schedule for this rehabilitation must be submitted to this office. Your cooperation in this matter is appreciated.

Sincerely,

/s/Sandra Sather

Sandra Sather  
Land Law Examiner

cc: UDOGM

bcc: Well file U-924  
Reading file  
ES

RECEIVED

FEB 07 2007

DIV. OF OIL, GAS & MINING