

## NEWFIELD



December 30, 2004

State of Utah  
Division of Oil, Gas & Mining  
Attn: Diana Whitney  
1594 West North Temple - Suite 1210  
P.O. Box 145801  
Salt Lake City, Utah 84114-5801

RE: Applications for Permit to Drill: Federal 1-10-9-18, 3-10-9-18, 5-10-9-18, 7-  
✓10-9-18, 9-10-9-18, 11-10-9-18, 13-10-9-18, and 15-10-9-18.

Dear Diana:

Enclosed find APD's on the above referenced wells. If you have any questions, feel free to give either Brad or myself a call.

Sincerely,

A handwritten signature in black ink that reads "Mandie Crozier".

Mandie Crozier  
Regulatory Specialist

mc  
enclosures

RECEIVED  
JAN 05 2005  
DIV. OF OIL, GAS & MINING

Form 3160-3  
(September 2001)

UNITED STATES  
DEPARTMENT OF THE INTERIOR  
BUREAU OF LAND MANAGEMENT

APPLICATION FOR PERMIT TO DRILL OR REENTER

FORM APPROVED  
OMB No. 1004-0136  
Expires January 31, 2004

5. Lease Serial No.  
UTU-17036

6. If Indian, Allottee or Tribe Name  
N/A

7. If Unit or CA Agreement, Name and No.  
N/A

8. Lease Name and Well No.  
Federal 7-10-9-18

9. API Well No.  
43-047-36209

10. Field and Pool, or Exploratory  
Eight Mile Flat

11. Sec., T., R., M., or Blk. and Survey or Area  
SW/NE Sec. 10, T9S R18E

12. County or Parish  
Uintah

13. State  
UT

1a. Type of Work:  DRILL  REENTER

1b. Type of Well:  Oil Well  Gas Well  Other  Single Zone  Multiple Zone

2. Name of Operator  
Newfield Production Company

3a. Address  
Route #3 Box 3630, Myton UT 84052

3b. Phone No. (include area code)  
(435) 646-3721

4. Location of Well (Report location clearly and in accordance with any State requirements.)\*  
At surface SW/NE 1980' FNL 1980' FEL 595827X 40.047233  
At proposed prod. zone 4433394Y -109.876639

14. Distance in miles and direction from nearest town or post office\*  
Approximatley 19.6 miles southeast of Myton, Utah

15. Distance from proposed\* location to nearest property or lease line, ft. (Also to nearest drig. unit line, if any) Approx. 1980' f/lse, NA f/unit

16. No. of Acres in lease  
1,240.00

17. Spacing Unit dedicated to this well  
40 Acres

18. Distance from proposed location\* to nearest well, drilling, completed, applied for, on this lease, ft. Approx. 2640'

19. Proposed Depth  
5880'

20. BLM/BIA Bond No. on file  
UTU0056

21. Elevations (Show whether DF, KDB, RT, GL, etc.)  
4917' GL

22. Approximate date work will start\*  
2nd Quarter 2005

23. Estimated duration  
Approximately seven (7) days from spud to rig release.

24. Attachments

The following, completed in accordance with the requirements of Onshore Oil and Gas Order No.1, shall be attached to this form:

- 1. Well plat certified by a registered surveyor.
- 2. A Drilling Plan.
- 3. A Surface Use Plan (if the location is on National Forest System Lands, the SUPO shall be filed with the appropriate Forest Service Office).
- 4. Bond to cover the operations unless covered by an existing bond on file (see Item 20 above).
- 5. Operator certification.
- 6. Such other site specific information and/or plans as may be required by the authorized officer.

25. Signature  
*Mandie Crozier*  
Title  
Regulatory Specialist

Name (Printed/Typed)  
Mandie Crozier

Date  
12/30/04

Approved by (Signature)  
*Bradley Hill*  
Title

Name (Printed/Typed)  
BRADLEY G. HILL  
ENVIRONMENTAL SCIENTIST III

Date  
01-06-05

Application approval does not warrant or certify the the applicant holds legal or equitable title to those rights in the subject lease which would entitle the applicant to conduct operations thereon.  
Conditions of approval, if any, are attached.

Title 18 U.S.C. Section 1001 and Title 43 U.S.C. Section 1212, make it a crime for any person knowingly and willfully to make to any department or agency of the United States any false, fictitious or fraudulent statements or representations as to any matter within its jurisdiction.

\*(Instructions on reverse)

Federal Approval of this  
Action is Necessary

RECEIVED  
JAN 05 2005

DIV. OF OIL, GAS & MINING



NEWFIELD PRODUCTION COMPANY  
FEDERAL #7-10-9-18  
SW/NE SECTION 10, T9S, R18E  
UINTAH COUNTY, UTAH

ONSHORE ORDER NO. 1

DRILLING PROGRAM

1. GEOLOGIC SURFACE FORMATION:

Uinta formation of Upper Eocene Age

2. ESTIMATED TOPS OF IMPORTANT GEOLOGIC MARKERS:

Uinta	0' – 1640'
Green River	2010'
Wasatch	5880'

3. ESTIMATED DEPTHS OF ANTICIPATED WATER, OIL, GAS OR MINERALS:

Green River Formation 2010' – 5880' - Oil

4. PROPOSED CASING PROGRAM

Please refer to the Monument Butte Field Standard Operation Procedure (SOP).

5. MINIMUM SPECIFICATIONS FOR PRESSURE CONTROL:

Please refer to the Monument Butte Field SOP. See Exhibit "C".

6. TYPE AND CHARACTERISTICS OF THE PROPOSED CIRCULATION MUDS:

Please refer to the Monument Butte Field SOP.

7. AUXILIARY SAFETY EQUIPMENT TO BE USED:

Please refer to the Monument Butte Field SOP.

8. TESTING, LOGGING AND CORING PROGRAMS:

Please refer to the Monument Butte Field SOP.

9. ANTICIPATED ABNORMAL PRESSURE OR TEMPERATURE:

The anticipated maximum bottom hole pressure is 1800 psi. It is not anticipated that abnormal temperatures will be encountered.

10. ANTICIPATED STARTING DATE AND DURATION OF THE OPERATIONS:

Please refer to the Monument Butte Field SOP.

NEWFIELD PRODUCTION COMPANY  
FEDERAL #7-10-9-18  
SW/NE SECTION 10, T9S, R18E  
UINTAH COUNTY, UTAH

ONSHORE ORDER NO. 1

MULTI-POINT SURFACE USE & OPERATIONS PLAN

1. EXISTING ROADS

See attached Topographic Map "A"

To reach Newfield Production Company well location site Federal #7-10-9-18 located in the SW 1/4 NE 1/4 Section 10, T9S, R18E, Uintah County, Utah:

Proceed southwesterly out of Myton, Utah along Highway 40 - 1.6 miles  $\pm$  to the junction of this highway and UT State Hwy 53; proceed southeasterly along Hwy 53 - 15.3 miles  $\pm$  to it's junction with an existing dirt road to the northeast; proceed easterly - 2.7 miles  $\pm$  to it's junction with the beginning of the proposed access road; proceed northeasterly along the proposed access road - 3700'  $\pm$  to the proposed well location.

2. PLANNED ACCESS ROAD

See Topographic Map "B" for the location of the proposed access road.

3. LOCATION OF EXISTING WELLS

Refer to Exhibit "B".

4. LOCATION OF EXISTING AND/OR PROPOSED FACILITIES

Please refer to the Monument Butte Field Standard Operating Procedure (SOP).

5. LOCATION AND TYPE OF WATER SUPPLY

Please refer to the Monument Butte Field SOP. See Exhibit "A".

6. SOURCE OF CONSTRUCTION MATERIALS

Please refer to the Monument Butte Field SOP.

7. METHODS FOR HANDLING WASTE DISPOSAL

Please refer to the Monument Butte Field SOP.

8. ANCILLARY FACILITIES

Please refer to the Monument Butte Field SOP.

9. WELL SITE LAYOUT

See attached Location Layout Diagram.

10. PLANS FOR RESTORATION OF SURFACE

Please refer to the Monument Butte Field SOP.

11. SURFACE OWNERSHIP - Bureau Of Land Management

12. OTHER ADDITIONAL INFORMATION

The Archaeological Resource Survey and Paleontological Resource Survey for this area are attached. MOAC Report #03-156, 4/2/04. Paleontological Resource Survey prepared by, Wade E. Miller, 11/15/03. See attached report cover pages, Exhibit "D".

For the Federal #7-10-9-18 Newfield Production Company requests 3700' of disturbed area be granted in Lease UTU-17036 to allow for construction of the proposed access road. **Refer to Topographic Map "B"**. The proposed access road will be an 18' crown road (9' either side of the centerline) with drainage ditches along either side of the proposed road whether it is deemed necessary in order to handle any run-off from normal meteorological conditions that are prevalent to this area. The maximum grade will be less than 8%. There will be no culverts required along this access road. There will be barrow ditches and turnouts as needed along this road. There are no fences encountered along this proposed road. There will be no new gates or cattle guards required. All construction material for this access road will be borrowed material accumulated during construction of the access road.

Newfield Production Company requests 720' of disturbed area be granted in Lease UTU-39714 and 4200' of disturbed area be granted in Lease UTU-17036 to allow for construction of the proposed gas lines. It is proposed that the disturbed area will be 50' wide to allow for construction of a 6" gas gathering line, and a 3" poly fuel gas line. Both lines will tie in to the existing pipeline infrastructure. **Refer to Topographic Map "C."** For a ROW plan of development, please refer to the Monument Butte Field SOP.

Newfield Production Company requests 720' of disturbed area be granted in Lease UTU-39714 and 4200' of disturbed area be granted in Lease UTU-17036 to allow for construction of the proposed water lines. It is proposed that the disturbed area will be 50' wide to allow for construction of a buried 3" steel water injection line and a 3" poly water return line. **Refer to Topographic Map "C."** For a ROW plan of development, please refer to the Monument Butte Field SOP.

**Water Disposal**

Immediately upon first production, all produced water will be confined to a steel storage tank. If the production water meets quality guidelines, it is transported to the Ashley, Monument Butte, Jonah, and Beluga water injection facilities by company or contract trucks. Subsequently, the produced water is injected into approved Class II wells to enhance Newfield's secondary recovery project.

Water not meeting quality criteria, is disposed at Newfield's Pariette #4 disposal well (Sec. 7, T9S R19E) or at State of Utah approved surface disposal facilities.

**Threatened, Endangered, And Other Sensitive Species**

**Burrowing Owl:** Due to the proximity of the location to active prairie dog towns, there is the potential to encounter nesting burrowing owls between April 1 and August 15. If new construction or surface disturbing activities are scheduled between April 1 and August 15, pre-construction surveys will be conducted to detect the presence of nesting burrowing owls within 0.5 mile of any new construction or surface disturbing activity (see Vernal BLM Field Office Protocol). No new

construction or surface disturbing activities will be allowed between April 1 and August 15 within a 0.5 mile radius of any active burrowing owl nest.

**Reserve Pit Liner**

Please refer to the Monument Butte Field SOP.

**Location and Reserve Pit Reclamation**

Please refer to the Monument Butte Field SOP.

The following seed mixture will be used on the topsoil stockpile, to the recontoured surface of the reserve pit, and for final reclamation: (All poundages are in pure live seed)

Shadscale	<i>Atriplex confertifolia</i>	4 lbs/acre
Scarlet Globmallow	<i>Sphaeralcea concineia</i>	4 lbs/acre
Crested Wheat Grass		4 lbs/acre

**Details of the On-Site Inspection**

The proposed Federal #7-10-9-18 was on-sited on 10/14/04. The following were present; Brad Mecham (Newfield Production), Byron Tolman (Bureau of Land Management), and Amy Torez (Bureau of Land Management). Weather conditions were clear.

13. **LESSEE'S OR OPERATORS REPRESENTATIVE AND CERTIFICATION**

Representative


Name: Brad Mecham  
Address: Route #3 Box 3630  
Myton, UT 84052  
Telephone: (435) 646-3721

Certification

Please be advised that NEWFIELD PRODUCTION COMPANY is considered to be the operator of well #7-10-9-18 SW/NE Section 10, Township 9S, Range 18E: Lease UTU-17036 Uintah County, Utah: and is responsible under the terms and conditions of the lease for the operations conducted upon the leased lands. Bond coverage is provided by Hartford Accident #4488944.

I hereby certify that the proposed drillsite and access route have been inspected, and I am familiar with the conditions which currently exist; that the statements made in this plan are true and correct to the best of my knowledge; and that the work associated with the operations proposed here will be performed by Newfield Production Company and its contractors and subcontractors in conformity with this plan and the terms and conditions under which it is approved. This statement is subject to the provisions of 18 U.S.C. 1001 for the filing of a false statement.



12/30/04  
Date

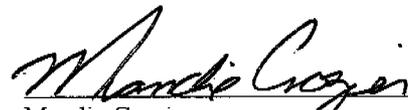  
Mandie Crozier  
Regulatory Specialist  
Newfield Production Company

# NEWFIELD PRODUCTION COMPANY

FEDERAL 7-10-9-18

Section 10, T9S, R18E, S.L.B.&M.



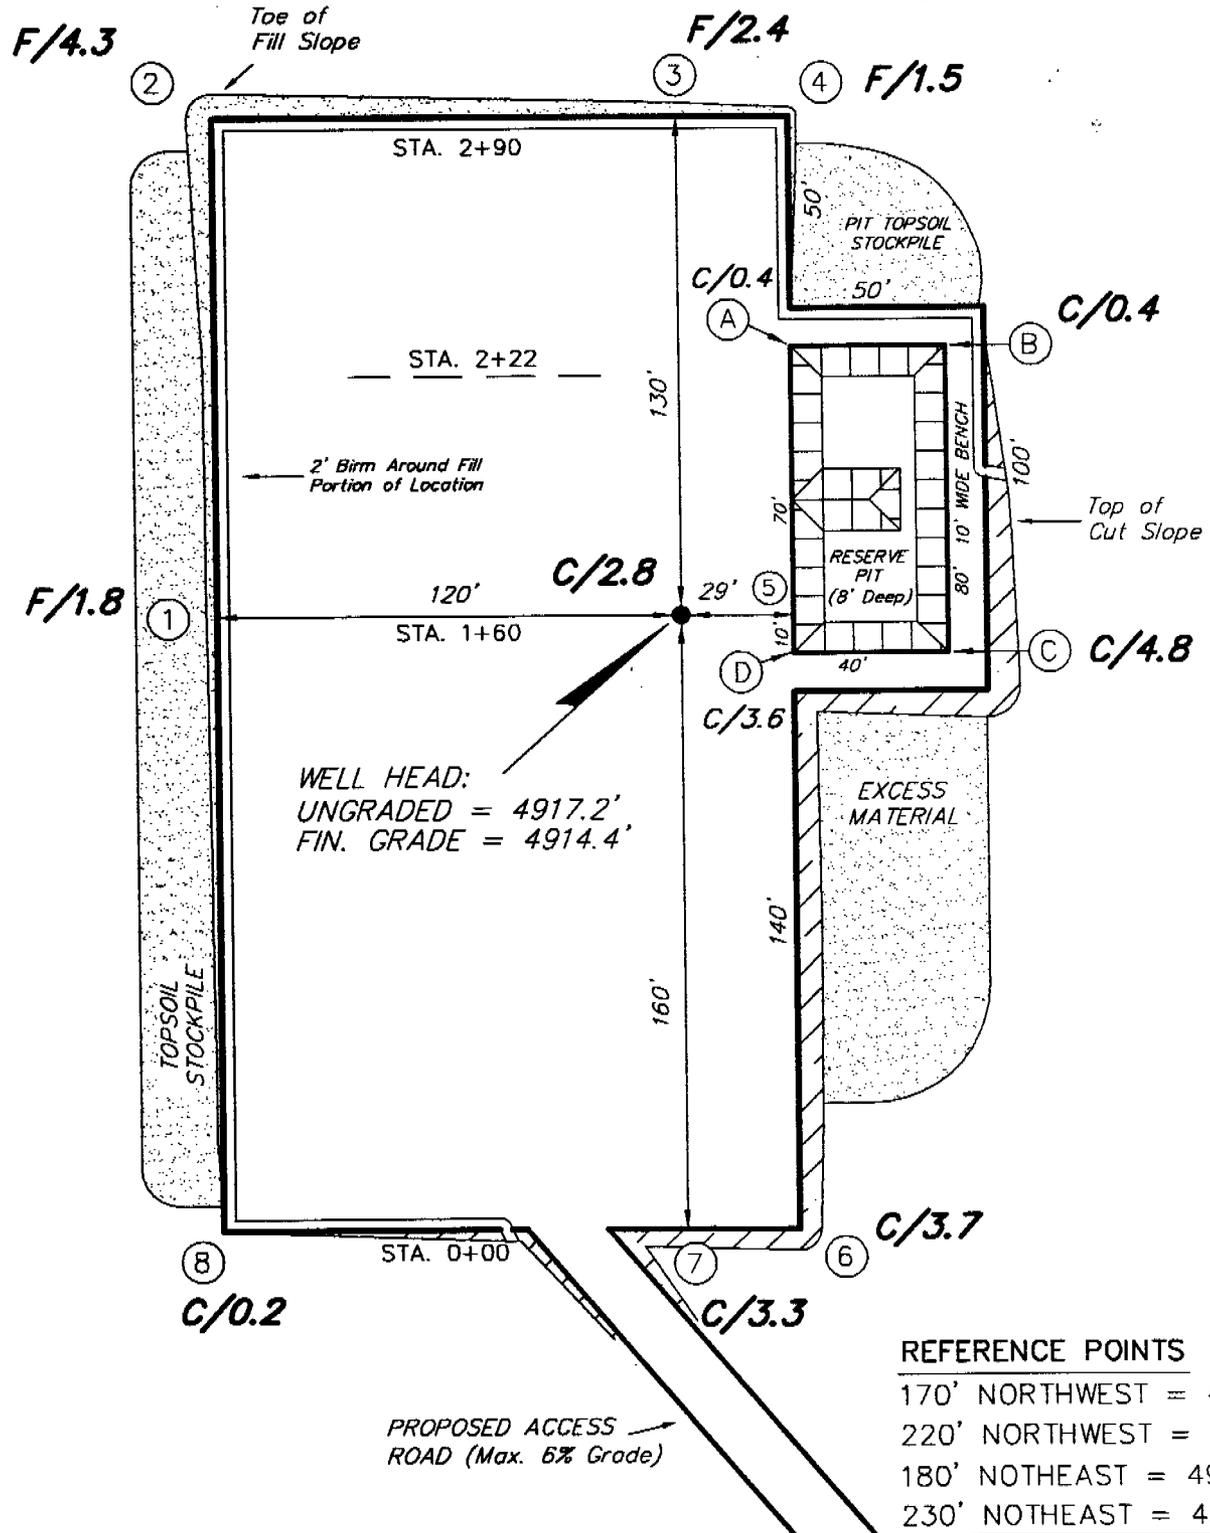
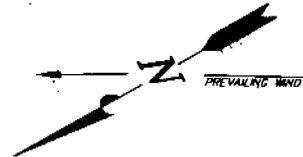


- REFERENCE POINTS
- 170' NORTHWEST = 4911.0'
  - 220' NORTHWEST = 4909.9'
  - 180' NO THEAST = 4912.3'
  - 230' NO THEAST = 4912.2'

SURVEYED BY: C.M.	SCALE: 1" = 50'
DRAWN BY: F.T.M.	DATE: 11-30-04

**Tri State**  
 Land Surveying, Inc.  
 180 NORTH VERNAL AVE. VERNAL, UTAH 84078  
 (435) 781-2501

**NEWFIELD PRODUCTION COMPANY**  
**CROSS SECTIONS**  
**FEDERAL 7-10-9-18**

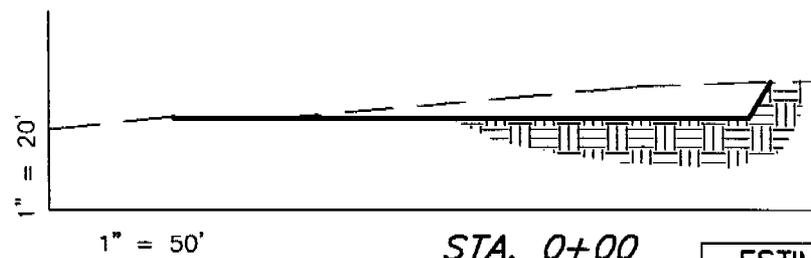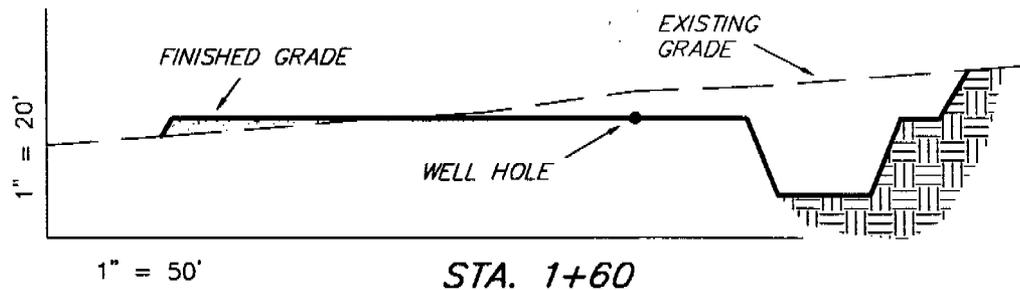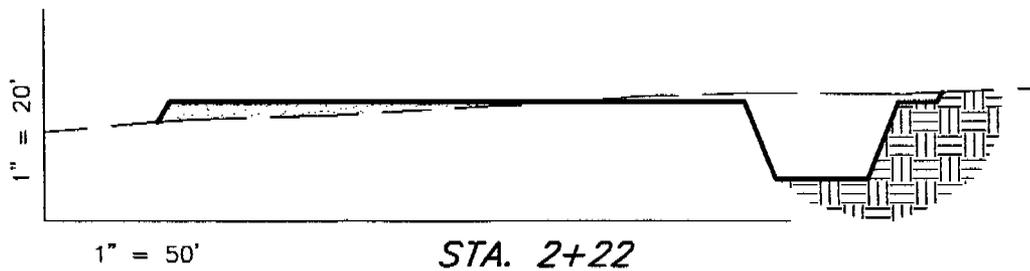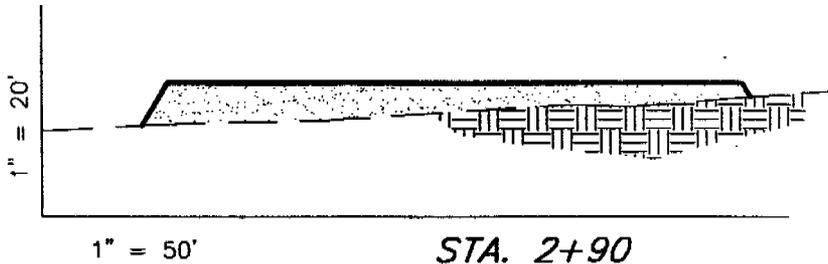

NOTE:  
 UNLESS OTHERWISE NOTED  
 ALL CUT/FILL SLOPES ARE  
 AT 1.5:1

ESTIMATED EARTHWORK QUANTITIES (No Shrink or swell adjustments have been used) (Expressed in Cubic Yards)				
ITEM	CUT	FILL	6" TOPSOIL	EXCESS
PAD	1,600	1,600	Topsoil is not included in Pad Cut	0
PIT	640	0		640
<b>TOTALS</b>	<b>2,240</b>	<b>1,600</b>	<b>890</b>	<b>640</b>

SURVEYED BY: C.M.


SCALE: 1" = 50'

DRAWN BY: F.T.M.

DATE: 11-30-04


**Tri State** (435) 781-2501  
**Land Surveying, Inc.**  
 180 NORTH VERNAL AVE. VERNAL, UTAH 84078

**NEWFIELD PRODUCTION COMPANY**  
**TYPICAL RIG LAYOUT**  
**FEDERAL 7-10-9-18**

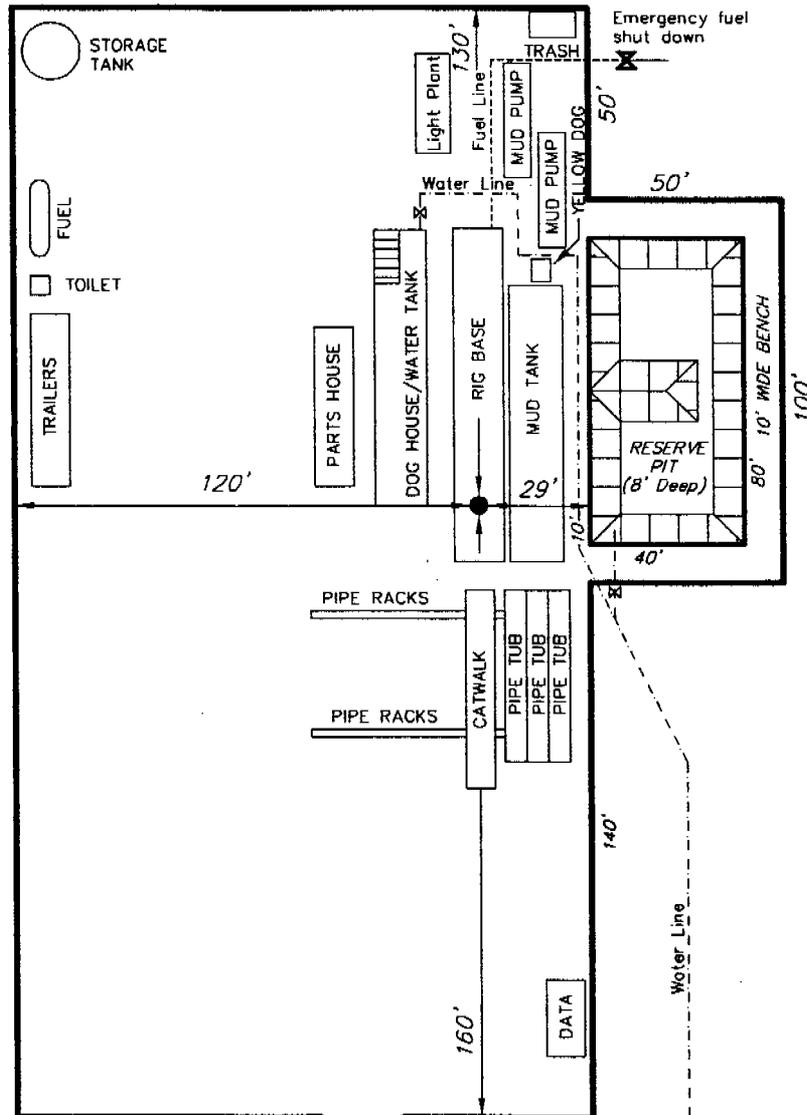

PROPOSED ACCESS ROAD (Max. 5% Grade) →

SURVEYED BY: C.M.	SCALE: 1" = 50'	<p><b>Tri State</b>          Land Surveying, Inc.          180 NORTH VERNAL AVE. VERNAL, UTAH 84078</p>	(435) 781-2501
DRAWN BY: F.T.M.	DATE: 11-30-04		

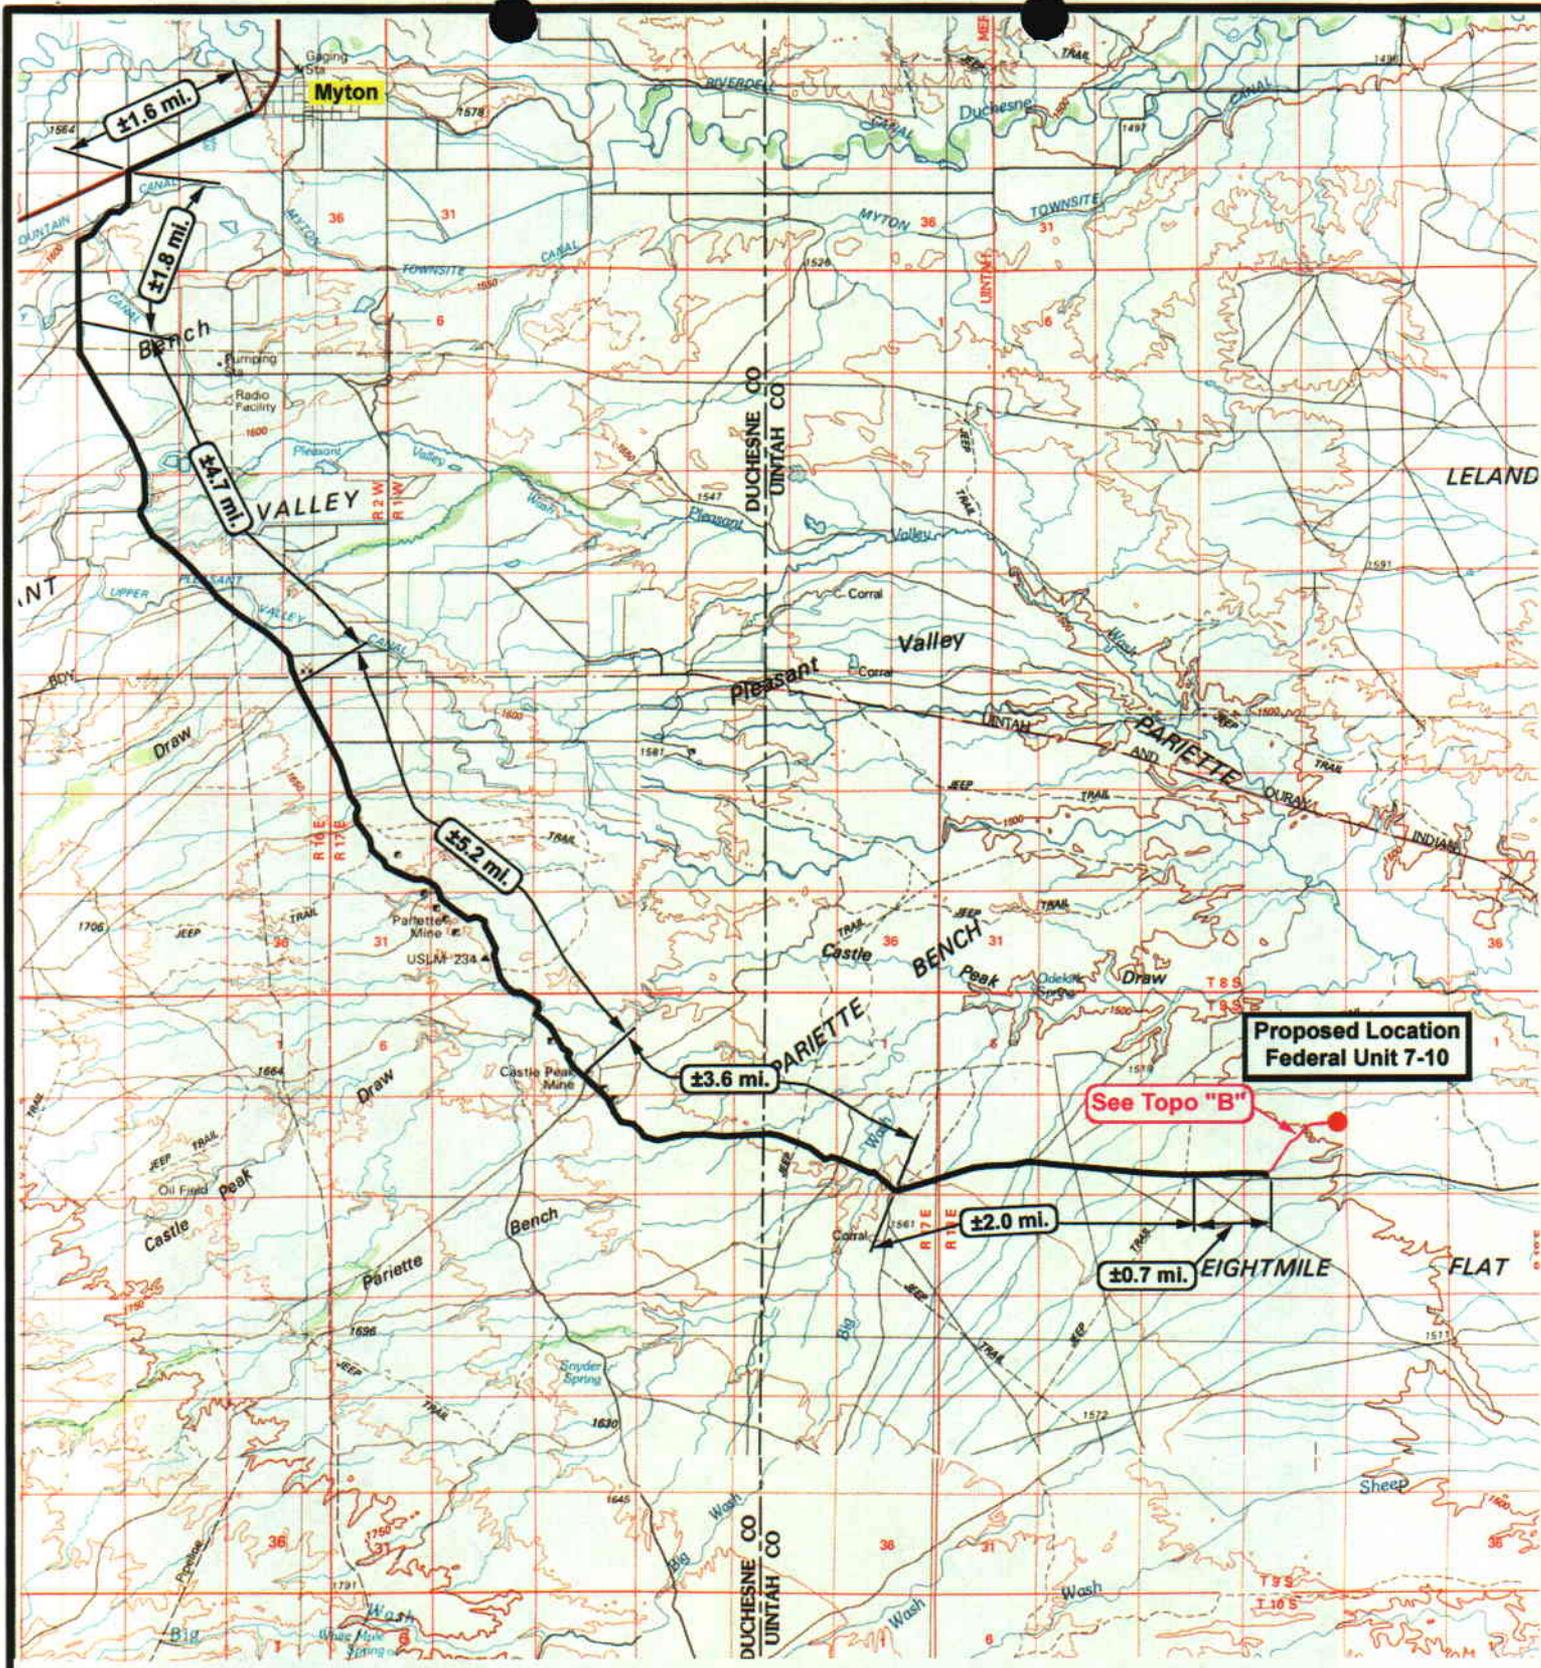

**Proposed Location  
Federal Unit 7-10**

See Topo "B"

**NEWFIELD**  
Exploration Company

**Federal Unit 7-10  
SEC. 10, T9S, R18E, S.L.B.&M.**




*Tri-State  
Land Surveying Inc.*  
(435) 781-2501  
180 North Vernal Ave. Vernal, Utah 84078

SCALE: 1 = 100,000  
DRAWN BY: mw  
DATE: 12-1-2004

**Legend**

- Existing Road
- Proposed Access

TOPOGRAPHIC MAP  
**"A"**

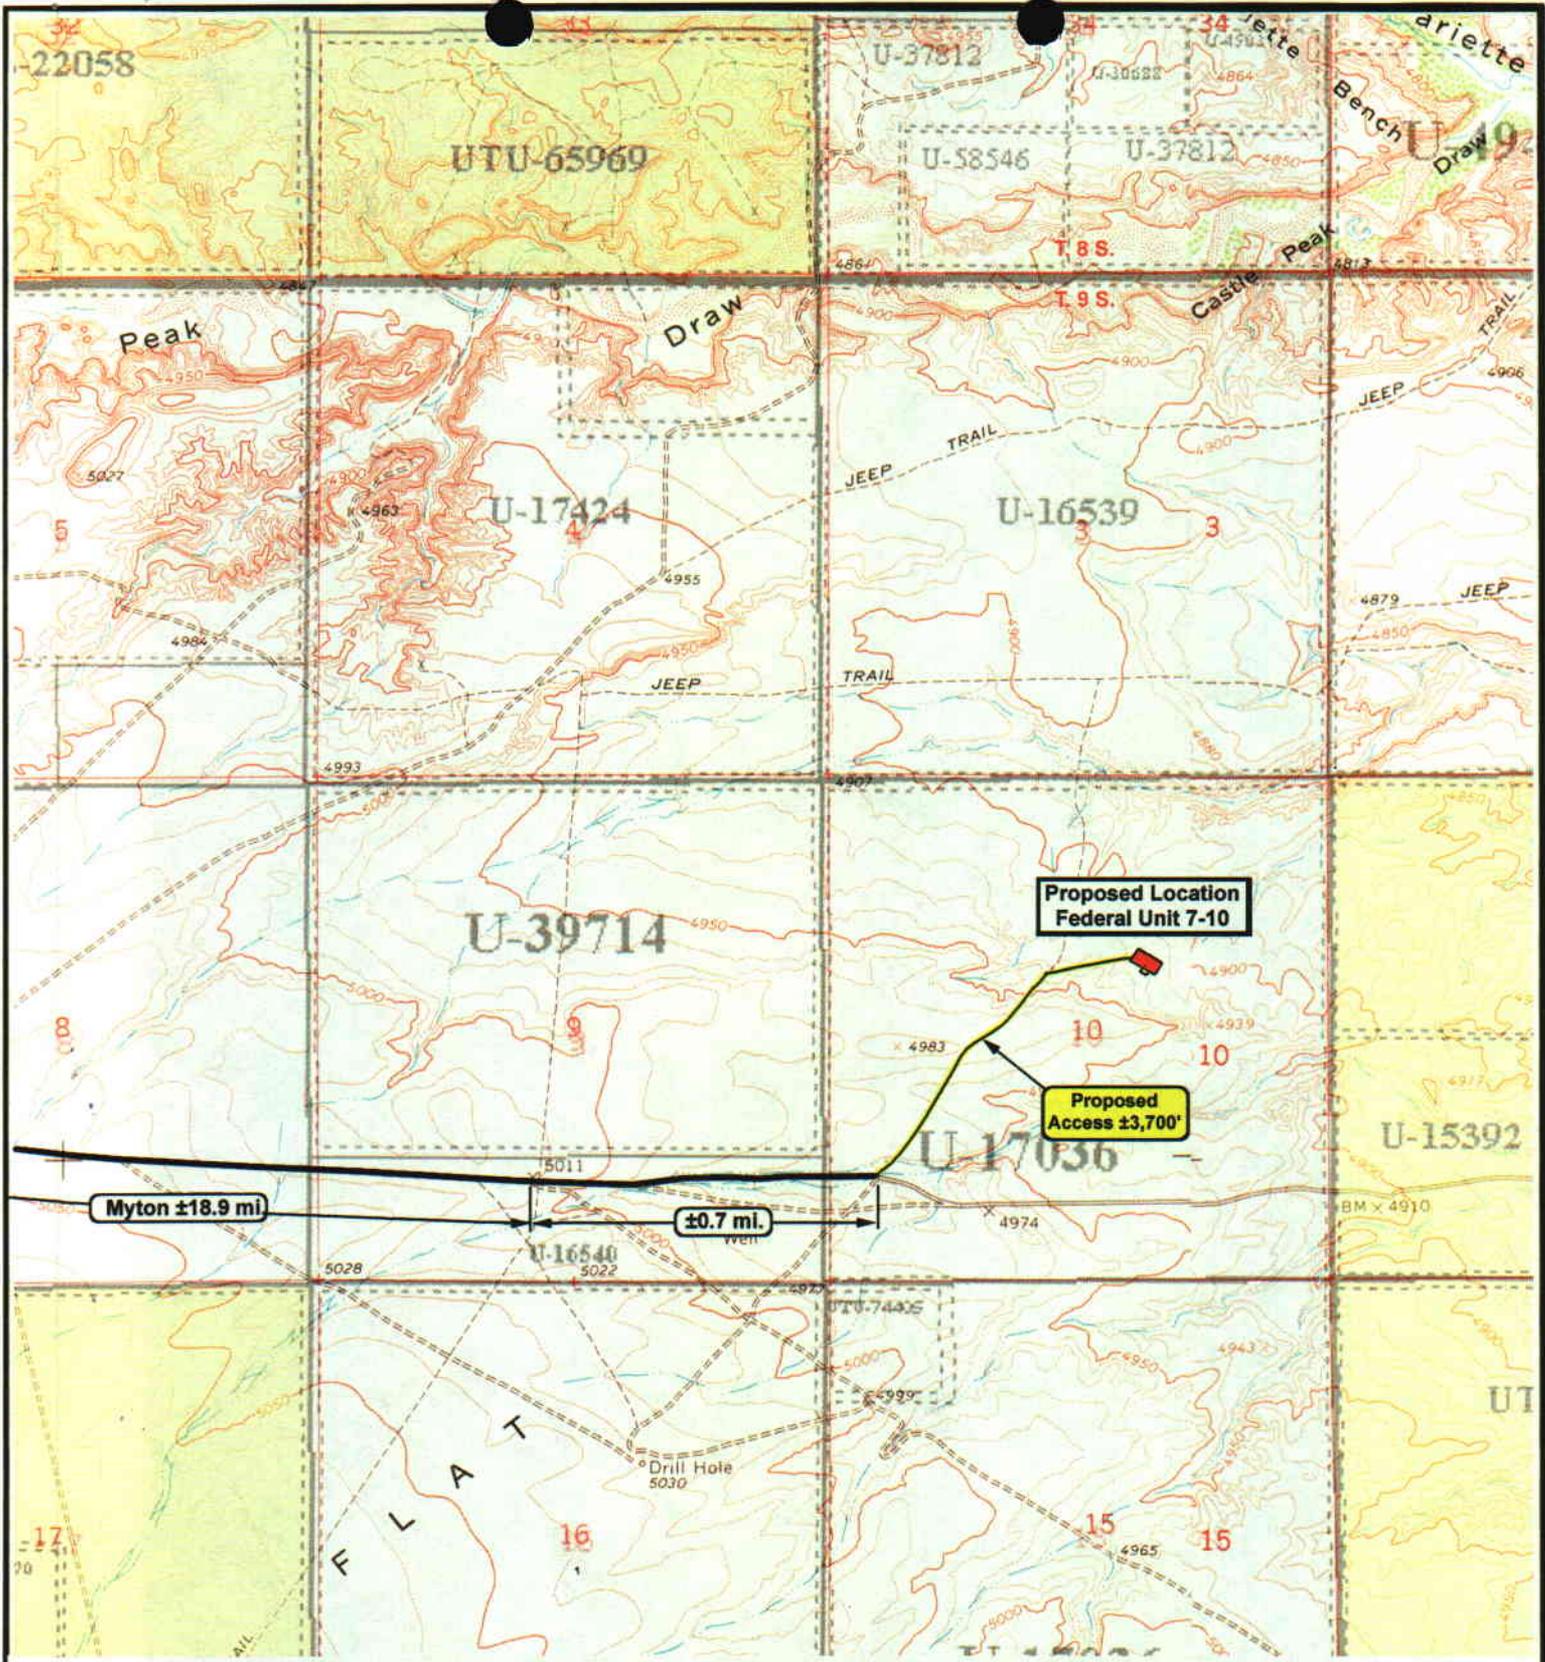


**NEWFIELD**  
Exploration Company

---

**Federal Unit 7-10**  
**SEC. 10, T9S, R18E, S.L.B.&M.**



**Tri-State**  
Land Surveying Inc.  
(435) 781-2501  
180 North Vernal Ave. Vernal, Utah 84078

---

SCALE: 1" = 2,000'  
DRAWN BY: mw  
DATE: 11-29-2004


**Legend**

-  Existing Road
-  Proposed Access

---

TOPOGRAPHIC MAP

**"B"**

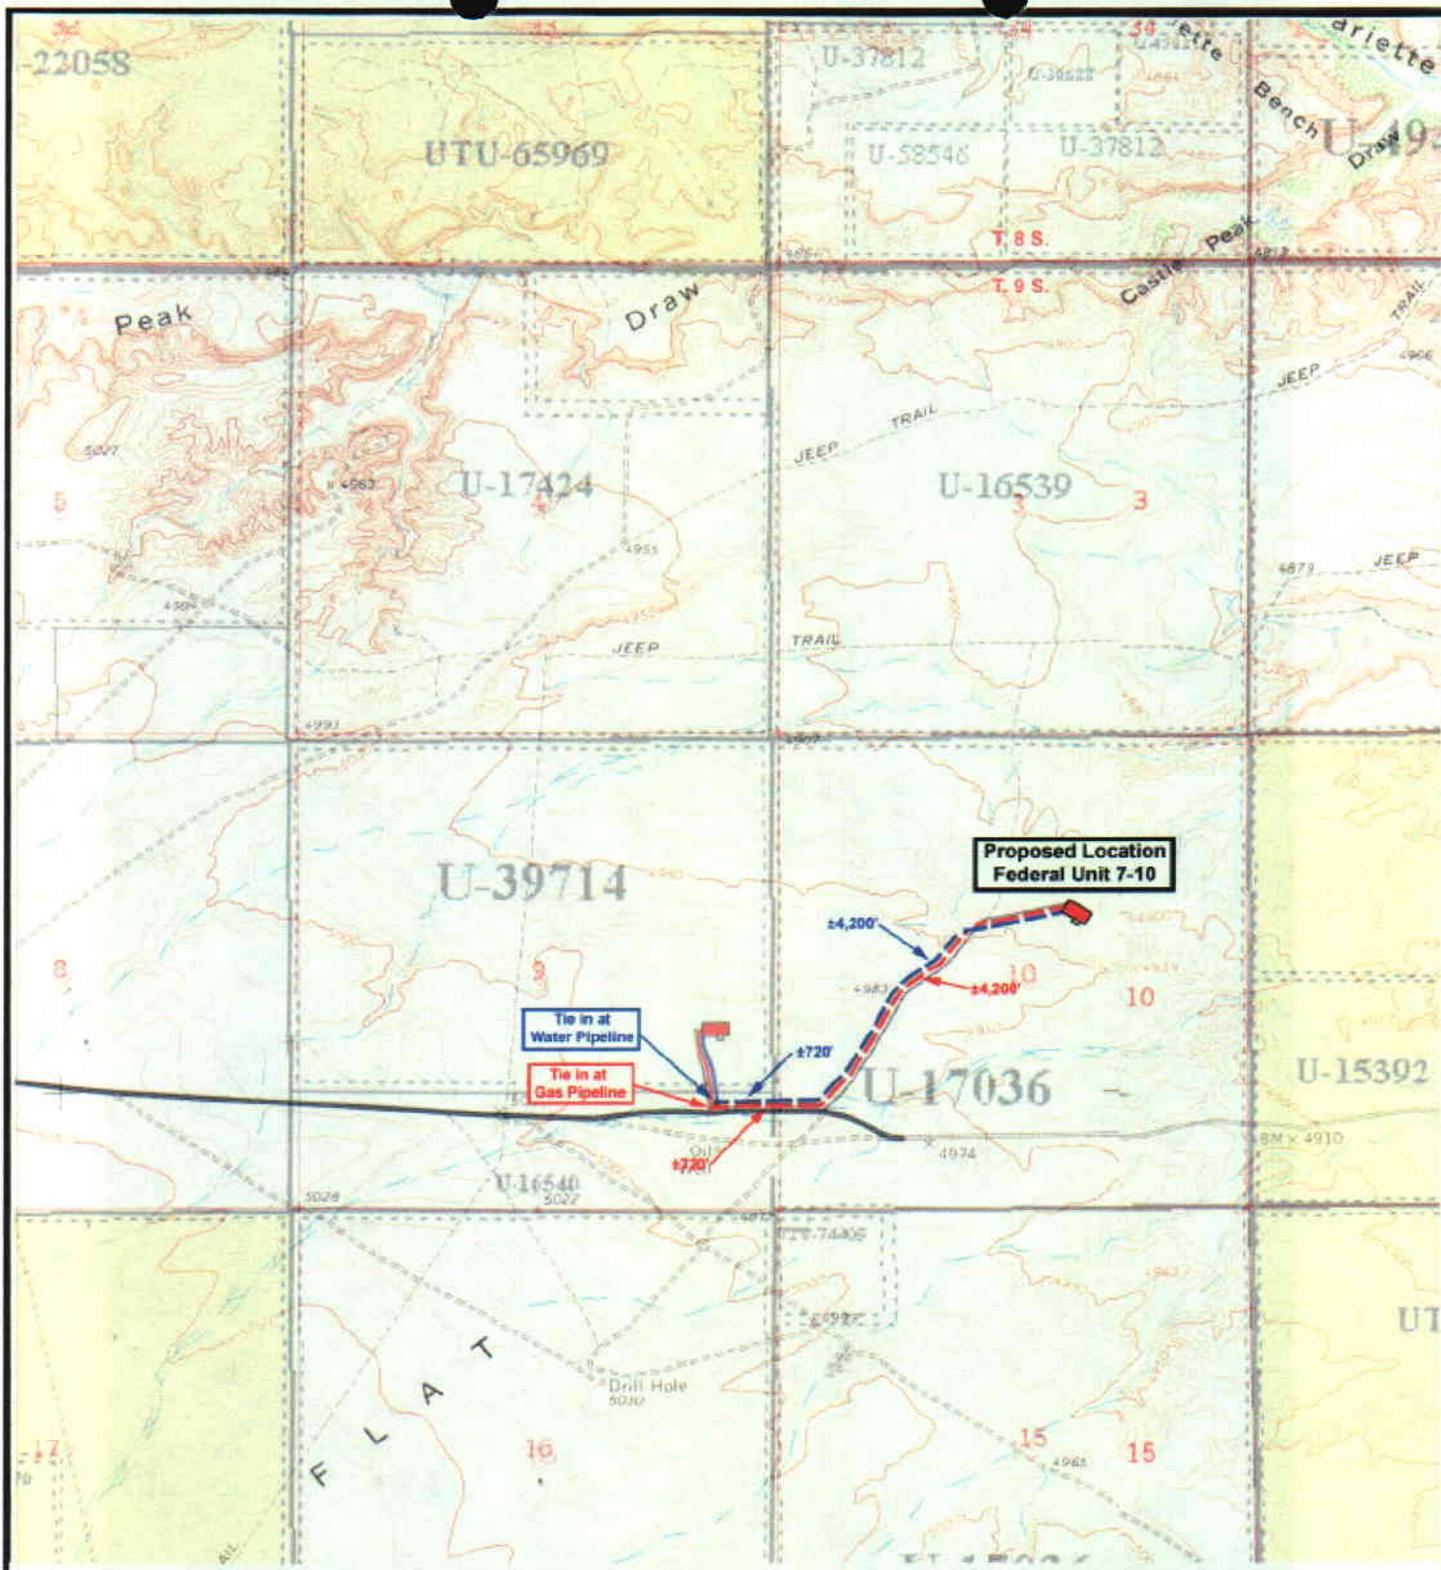

**NEWFIELD**  
Exploration Company

**Federal Unit 7-10**  
**SEC. 10, T9S, R18E, S.L.B.&M.**




**Tri-State**  
Land Surveying Inc.  
(435) 781-2501  
180 North Vernal Ave. Vernal, Utah 84078


SCALE: 1" = 2,000'  
DRAWN BY: mw  
DATE: 11-29-2004

**Legend**

- Roads
- Existing Gas Line
- Proposed Gas Line
- Existing Water Line
- Proposed Water Line

TOPOGRAPHIC MAP  
**"C"**

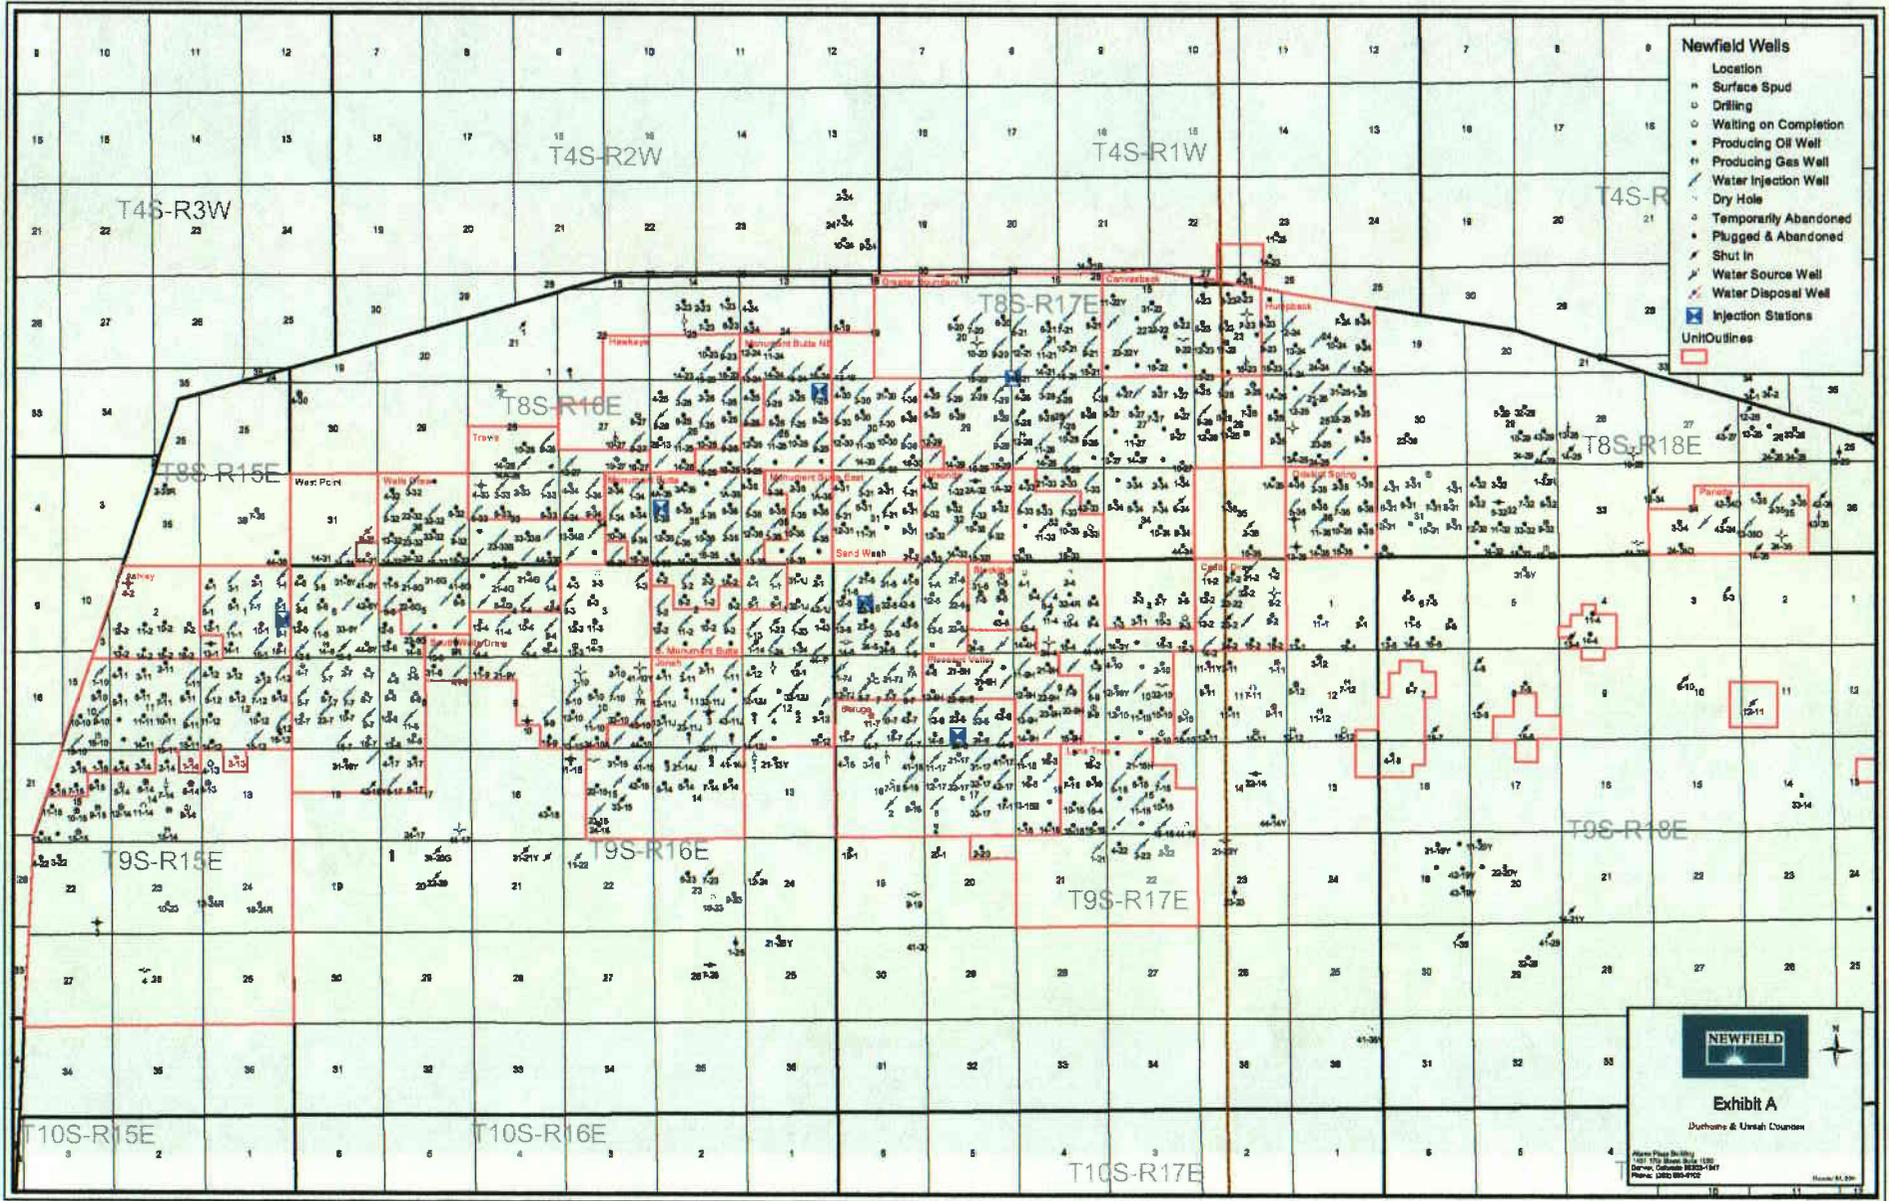


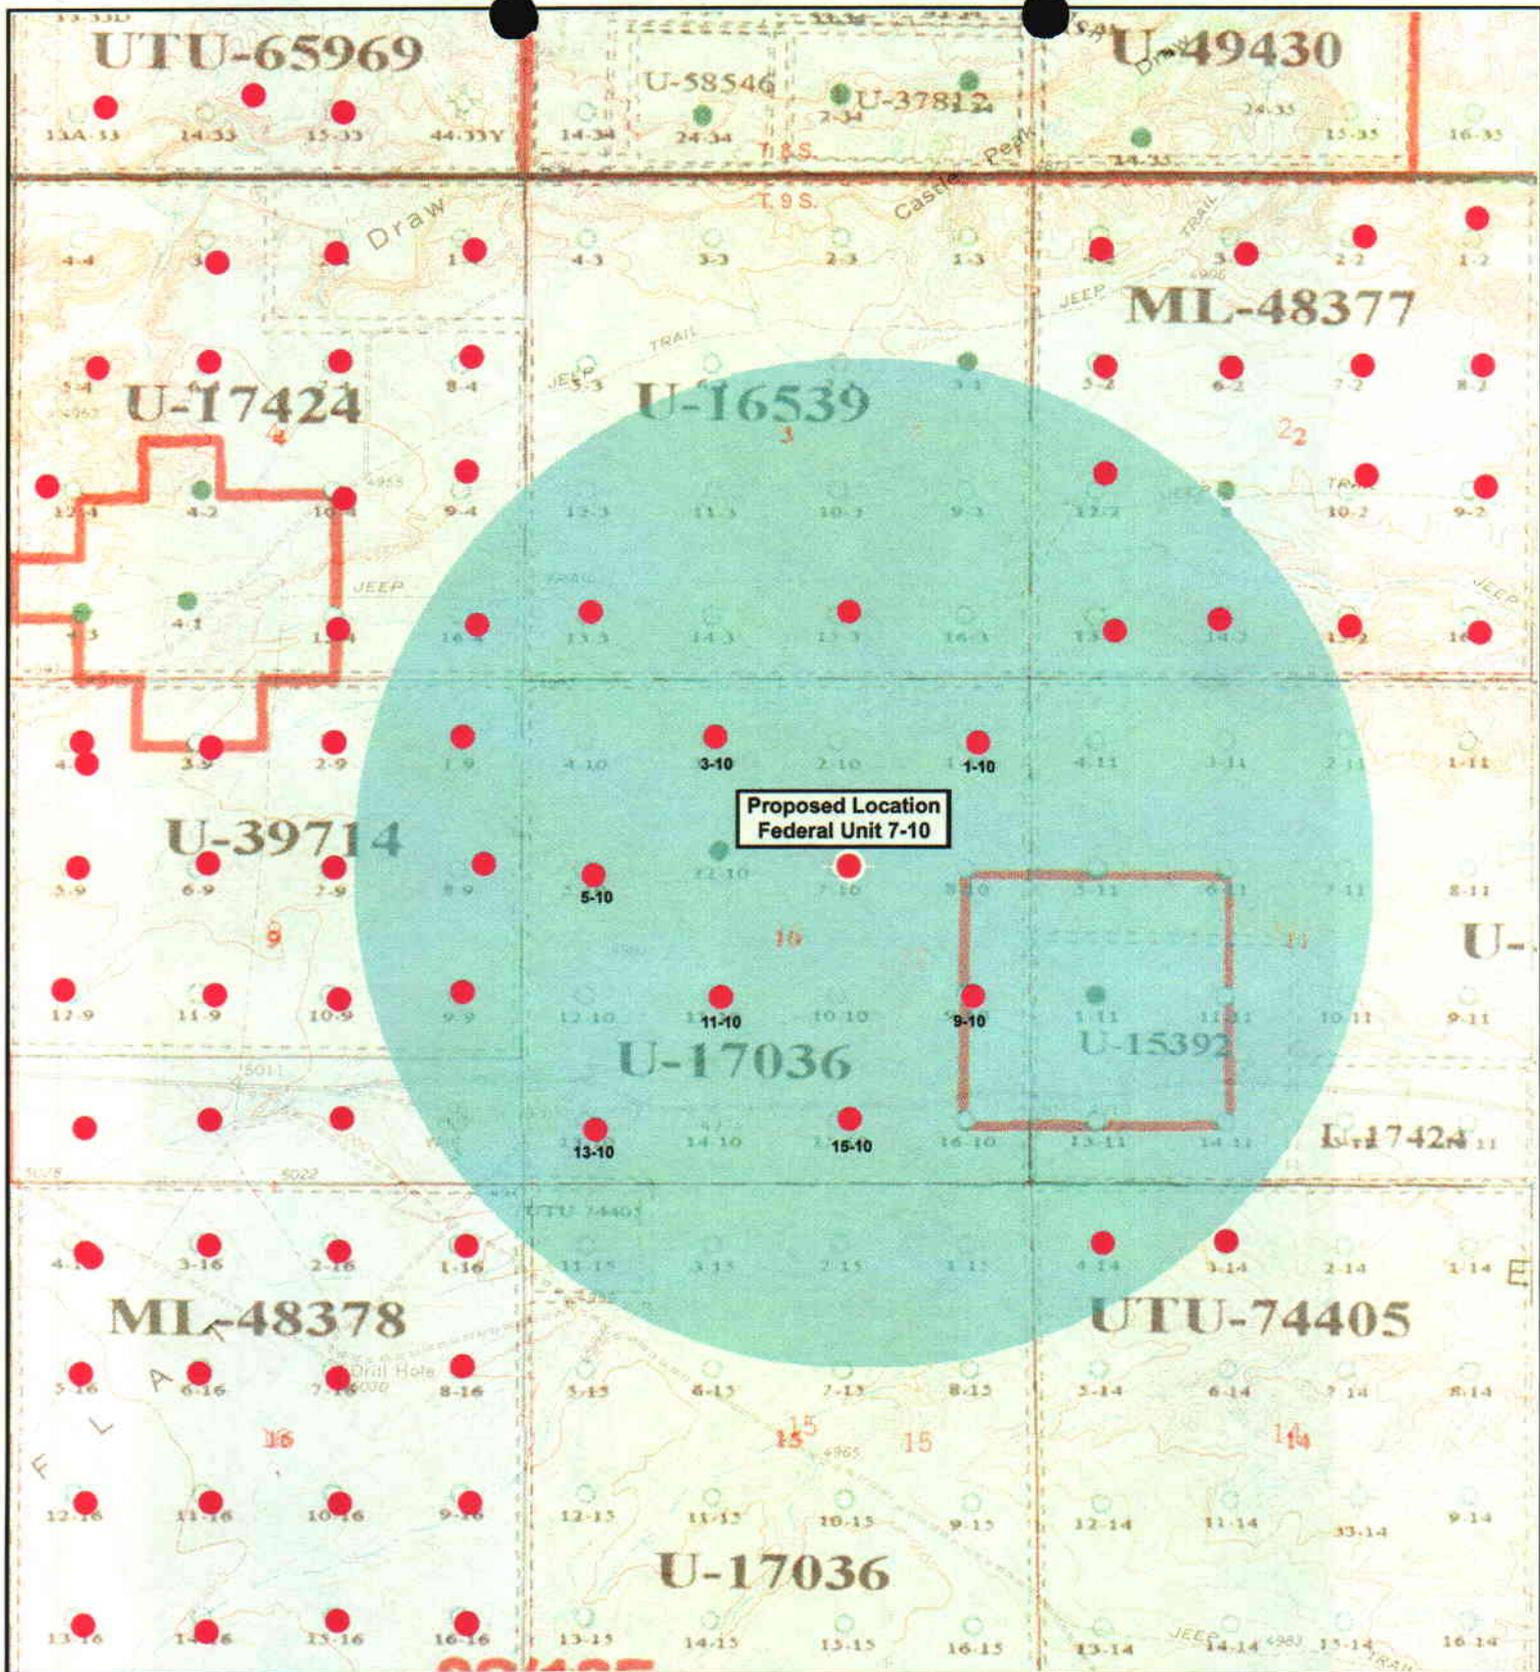

Proposed Location  
Federal Unit 7-10

**NEWFIELD**  
Exploration Company

**Federal Unit 7-10**  
**SEC. 10, T9S, R18E, S.L.B.&M.**

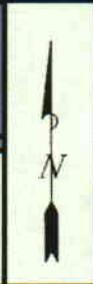

*Tri-State*  
Land Surveying Inc.  
(435) 781-2501  
180 North Vernal Ave. Vernal, Utah 84078

SCALE: 1" = 2000'  
DRAWN BY: mw  
DATE: 11-29-2004

**Legend**

- Well Locations
- One-Mile Radius

**Exhibit "B"**

# 2-M SYSTEM

Blowout Prevention Equipment Systems

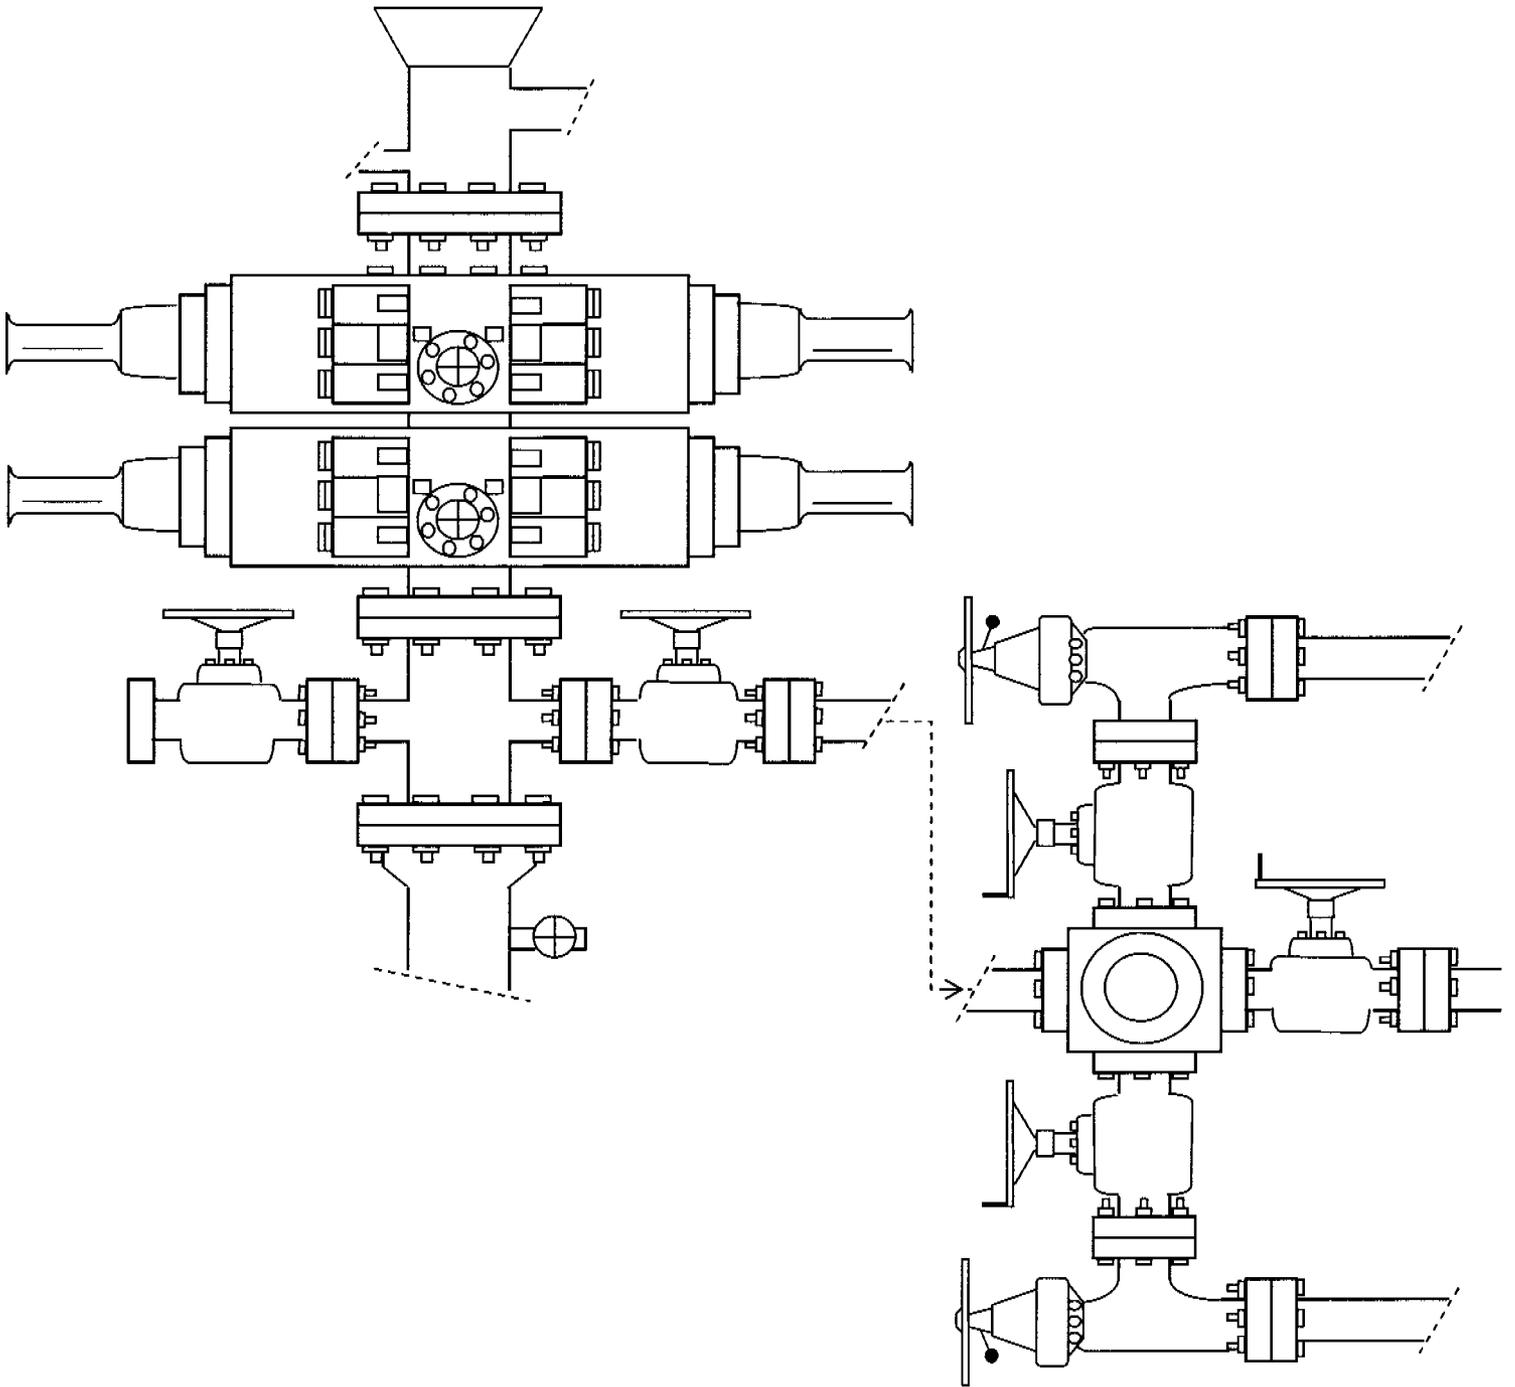


EXHIBIT C

CULTURAL RESOURCE INVENTORY OF  
INLAND RESOURCE'S BLOCK SURVEY ON EIGHT MILE FLAT,  
TOWNSHIP 9 SOUTH, RANGE 18 EAST,  
SECTIONS 9, 10, 11, 14, 15 AND 23, UINTAH COUNTY, UTAH

by

Amanda Wilson  
and  
Keith R. Montgomery

Prepared For:

Bureau of Land Management  
Vernal Field Office

Prepared Under Contract With:

Inland Production  
Route 3 Box 3630  
Myton, Utah 84052

Prepared By:


Montgomery Archaeological Consultants  
P.O. Box 147  
Moab, Utah 84532

MOAC Report No. 03-156

April 2, 2004

United States Department of Interior (FLPMA)  
Permit No. 03-UT-60122

State of Utah Antiquities Project (Survey)  
Permit No. U-04-MQ-0801b

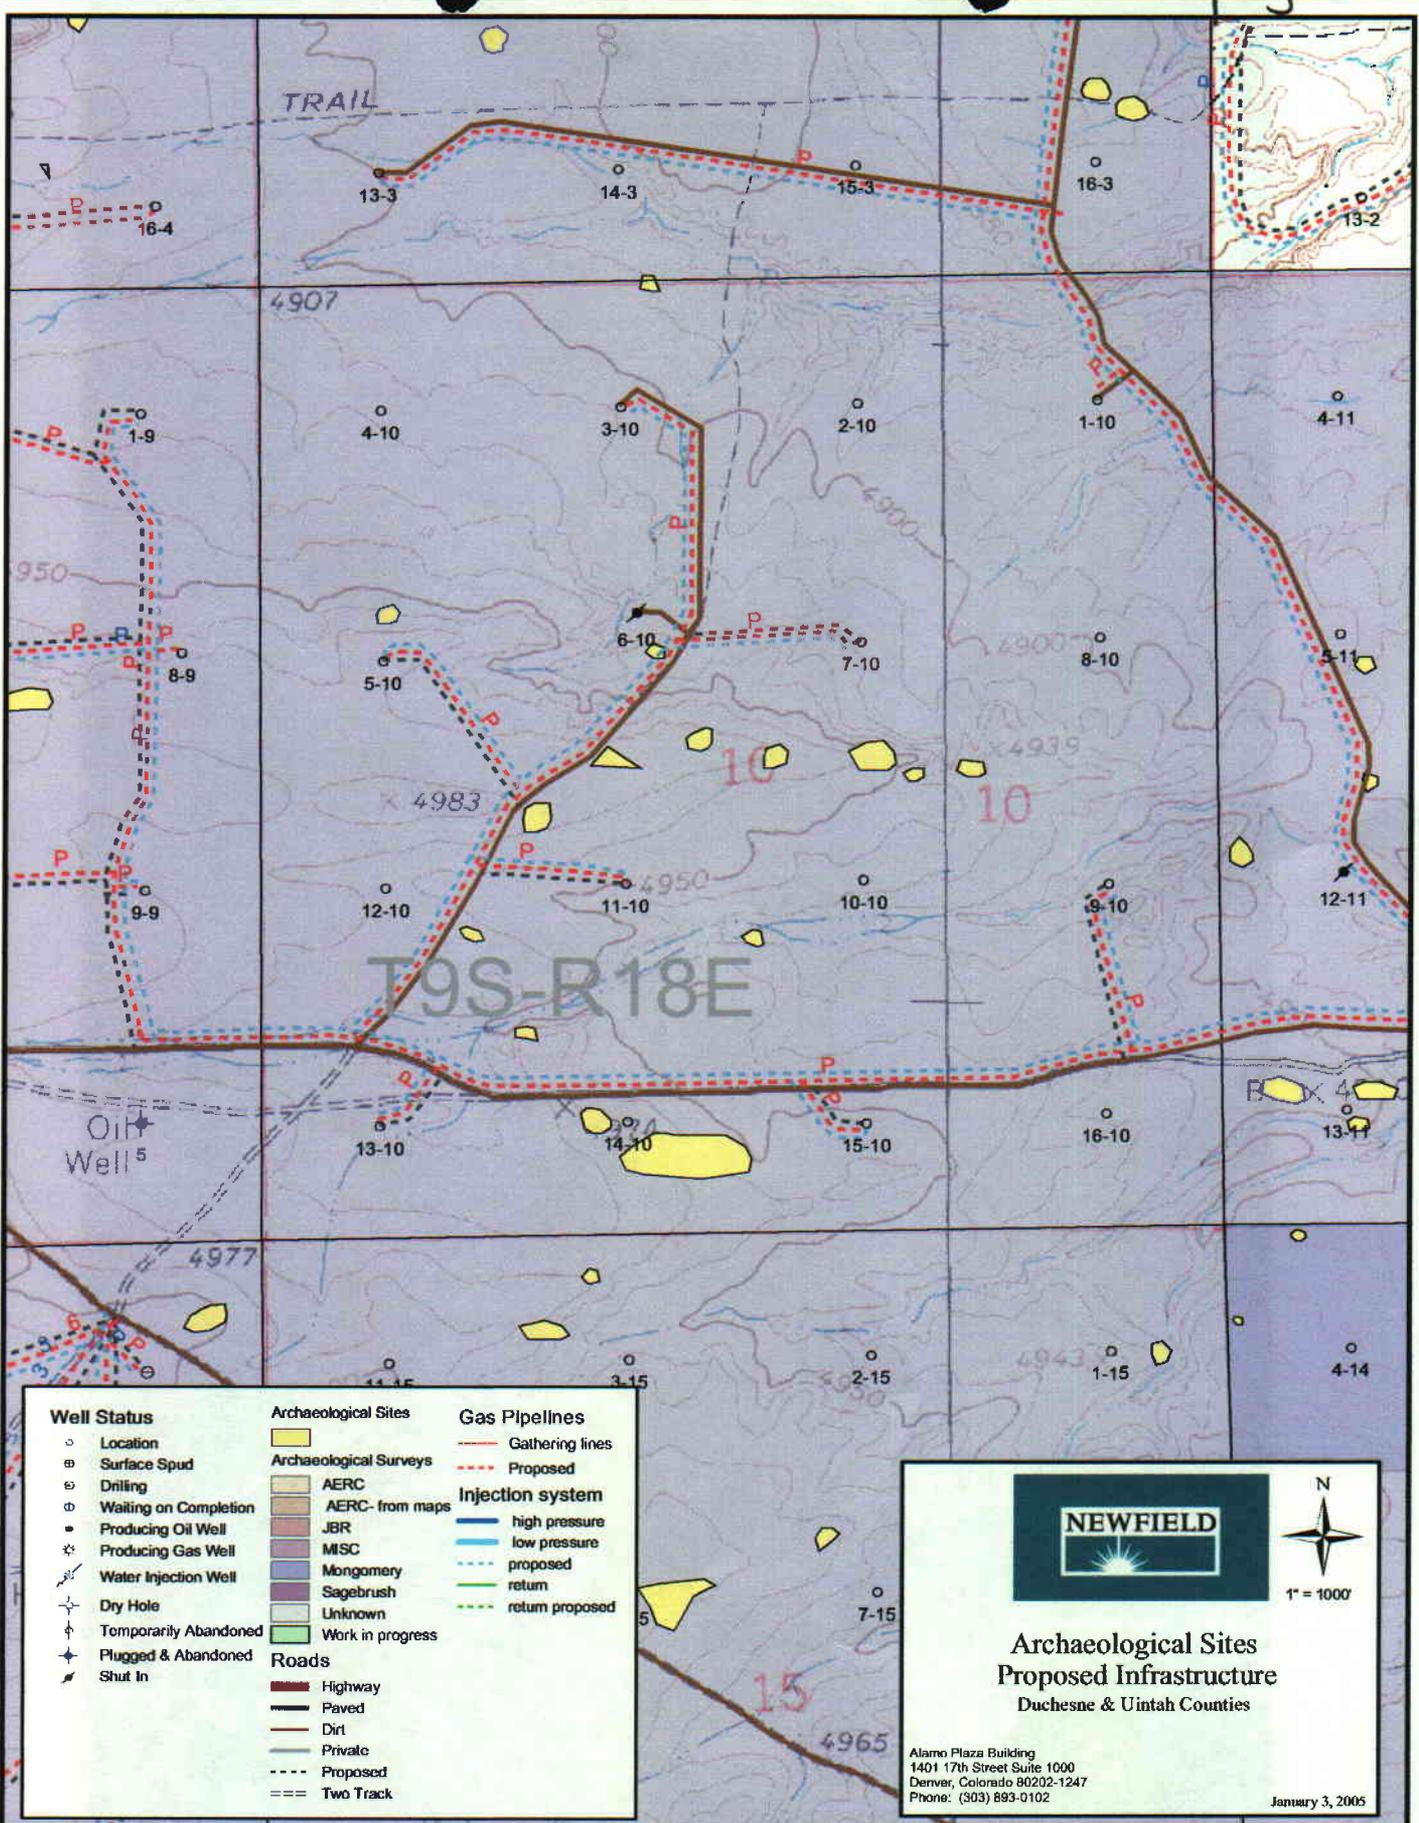

Well Status	Archaeological Sites	Gas Pipelines
○ Location	Archaeological Sites	— Gathering lines
⊕ Surface Spud	Archaeological Surveys	- - - Proposed
⊕ Drilling	■ AERC	
⊕ Waiting on Completion	■ AERC - from maps	
⊕ Producing Oil Well	■ JBR	<b>Injection system</b>
⊕ Producing Gas Well	■ MISC	— high pressure
⊕ Water Injection Well	■ Montgomery	— low pressure
⊕ Dry Hole	■ Sagebrush	- - - proposed
⊕ Temporarily Abandoned	■ Unknown	— return
⊕ Plugged & Abandoned	■ Work in progress	- - - return proposed
⊕ Shut In	<b>Roads</b>	
	— Highway	
	— Paved	
	— Dirt	
	— Private	
	- - - Proposed	
	=== Two Track	



N



1" = 1000'

### Archaeological Sites Proposed Infrastructure

Duchesne & Uintah Counties

Alamo Plaza Building  
1401 17th Street Suite 1000  
Denver, Colorado 80202-1247  
Phone: (303) 893-0102

January 3, 2005

**INLAND RESOURCES, INC.**

**PALEONTOLOGICAL FIELD SURVEY OF PROPOSED  
PRODUCTION DEVELOPMENT AREAS,  
UINTAH COUNTY, UTAH**

(Sections 3, 4, & 10, T 9 S, R 18 E; Section 7, T 9 S, R 19 E)


**REPORT OF SURVEY**

Prepared for:

**Inland Resources, Inc.**

Prepared by:

Wade E. Miller  
Consulting Paleontologist  
November 15, 2003

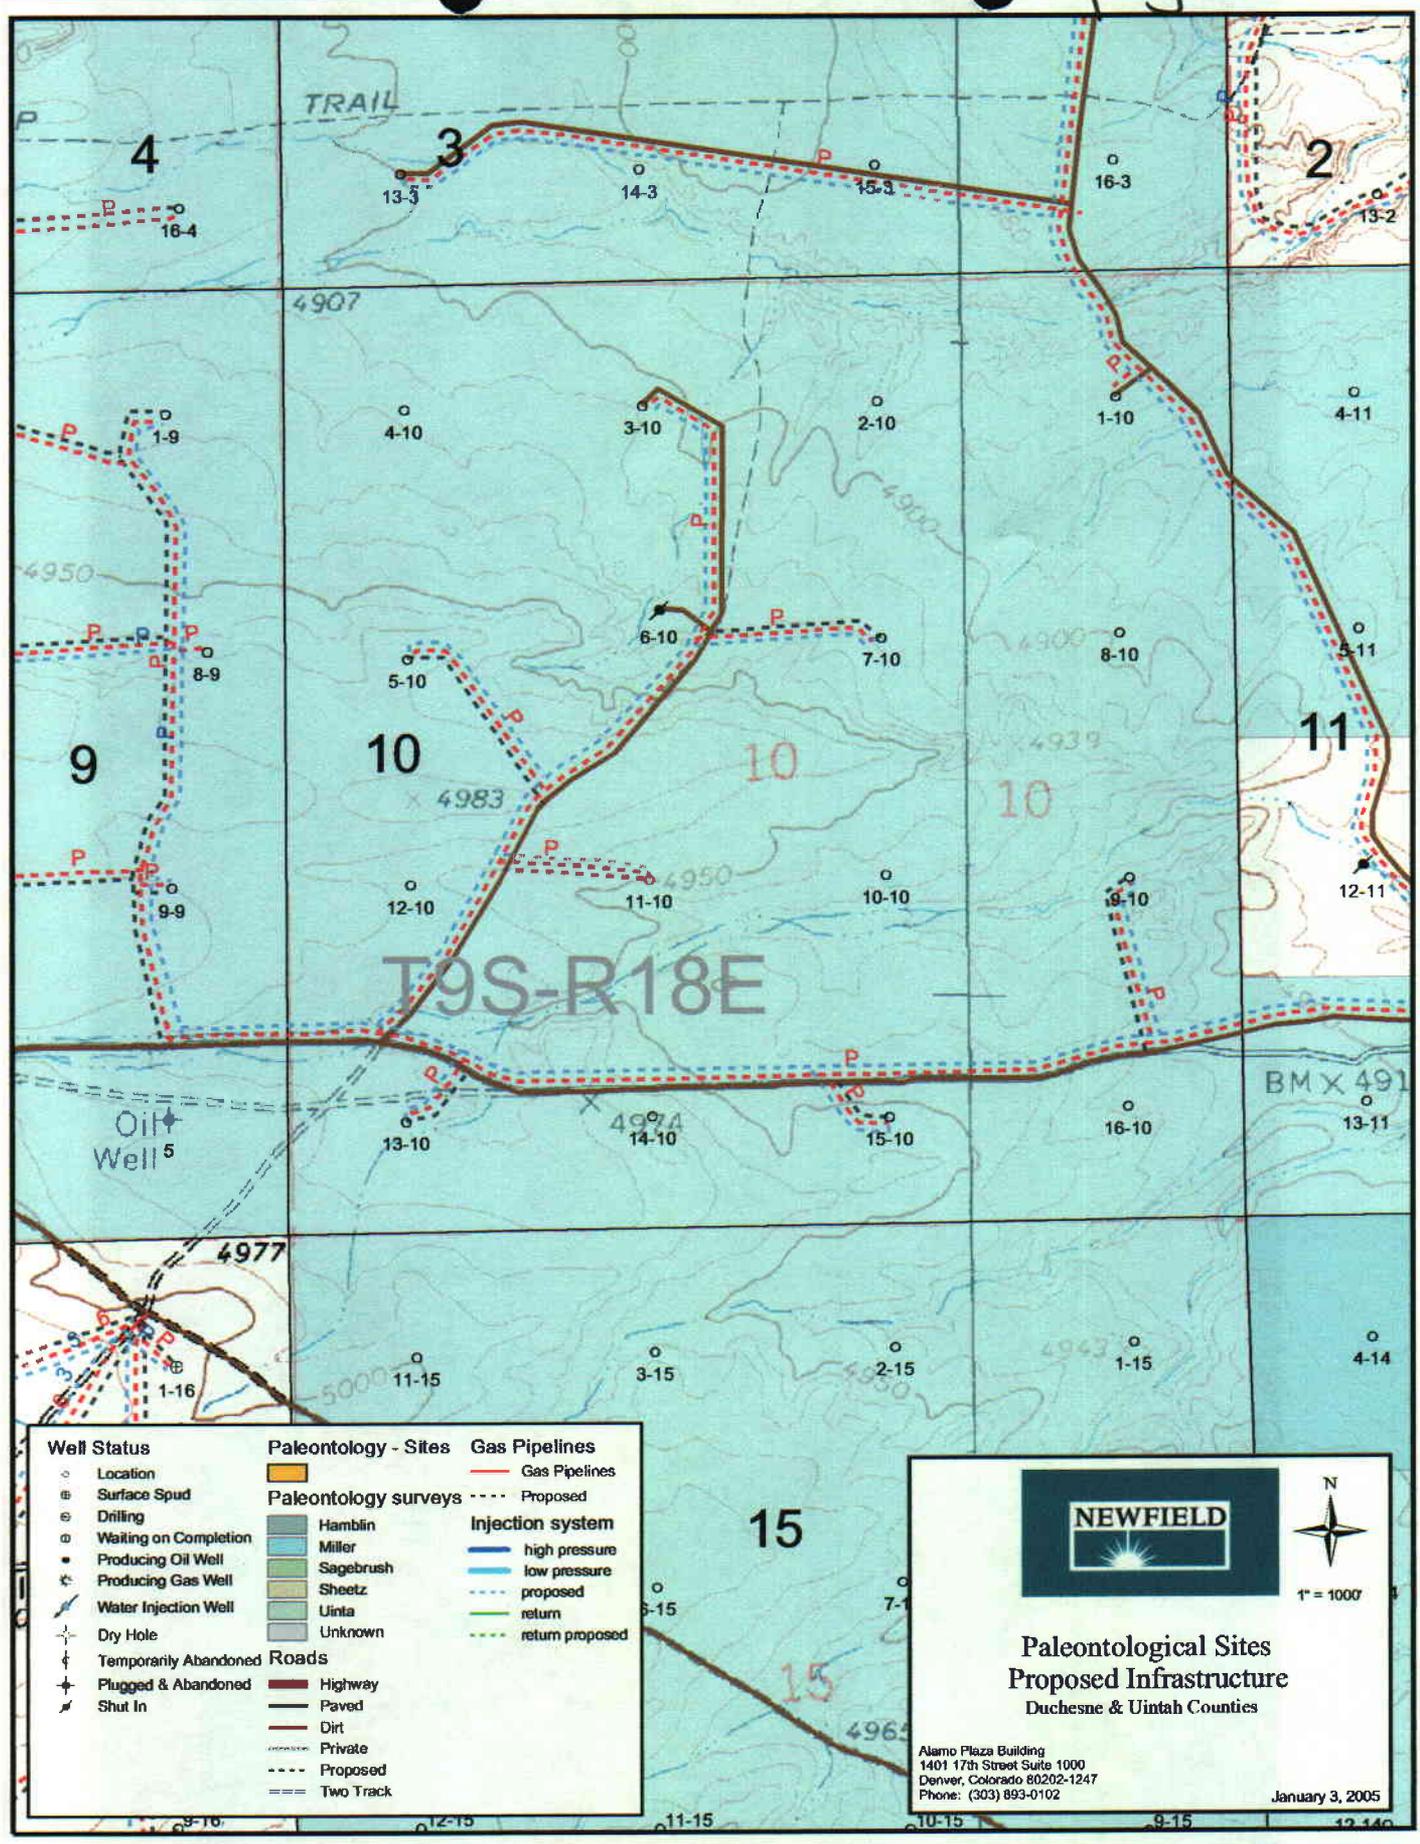

Well Status	Paleontology - Sites	Gas Pipelines
○ Location	Hamblin	— Gas Pipelines
⊕ Surface Spud	Miller	--- Proposed
⊕ Drilling	Sagebrush	<b>Injection system</b>
⊕ Waiting on Completion	Sheetz	— high pressure
⊕ Producing Oil Well	Uinta	— low pressure
⊕ Producing Gas Well	Unknown	--- proposed
⊕ Water Injection Well		— return
⊕ Dry Hole		--- return proposed
⊕ Temporarily Abandoned	<b>Roads</b>	
⊕ Plugged & Abandoned	— Highway	
⊕ Shut In	— Paved	
	— Dirt	
	— Private	
	--- Proposed	
	--- Two Track	



**NEWFIELD**

**Paleontological Sites  
Proposed Infrastructure**  
Duchesne & Uintah Counties

Alamo Plaza Building  
1401 17th Street Suite 1000  
Denver, Colorado 80202-1247  
Phone: (303) 893-0102

January 3, 2005



WORKSHEET  
APPLICATION FOR PERMIT TO DRILL

APD RECEIVED: 01/05/2005

API NO. ASSIGNED: 43-047-36209

WELL NAME: FEDERAL 7-10-9-18  
OPERATOR: NEWFIELD PRODUCTION ( N2695 )  
CONTACT: MANDIE CROZIER

PHONE NUMBER: 435-646-3721

PROPOSED LOCATION:

SWNE 10 090S 180E  
SURFACE: 1980 FNL 1980 FEL  
BOTTOM: 1980 FNL 1980 FEL  
UINTAH  
8 MILE FLAT NORTH ( 590 )

INSPECT LOCATN BY: / /		
Tech Review	Initials	Date
Engineering		
Geology		
Surface		

LEASE TYPE: 1 - Federal  
LEASE NUMBER: UTU-17036  
SURFACE OWNER: 1 - Federal  
PROPOSED FORMATION: GRRV  
COALBED METHANE WELL? NO

LATITUDE: 40.04723  
LONGITUDE: -109.8766

RECEIVED AND/OR REVIEWED:

- Plat
- Bond: Fed[1] Ind[] Sta[] Fee[]  
(No. UTU0056 )
- Potash (Y/N)
- Oil Shale 190-5 (B) or 190-3 or 190-13
- Water Permit  
(No. MUNICIPAL )
- RDCC Review (Y/N)  
(Date: )
- Fee Surf Agreement (Y/N)

LOCATION AND SITING:


- R649-2-3.  
Unit \_\_\_\_\_
- R649-3-2. General  
Siting: 460 From Qtr/Qtr & 920' Between Wells
- R649-3-3. Exception  
Drilling Unit  
Board Cause No: \_\_\_\_\_  
Eff Date: \_\_\_\_\_  
Siting: \_\_\_\_\_
- R649-3-11. Directional Drill

COMMENTS:


*See Separate File*

STIPULATIONS:

*1- Federal Approval  
2- Spacing Strip*

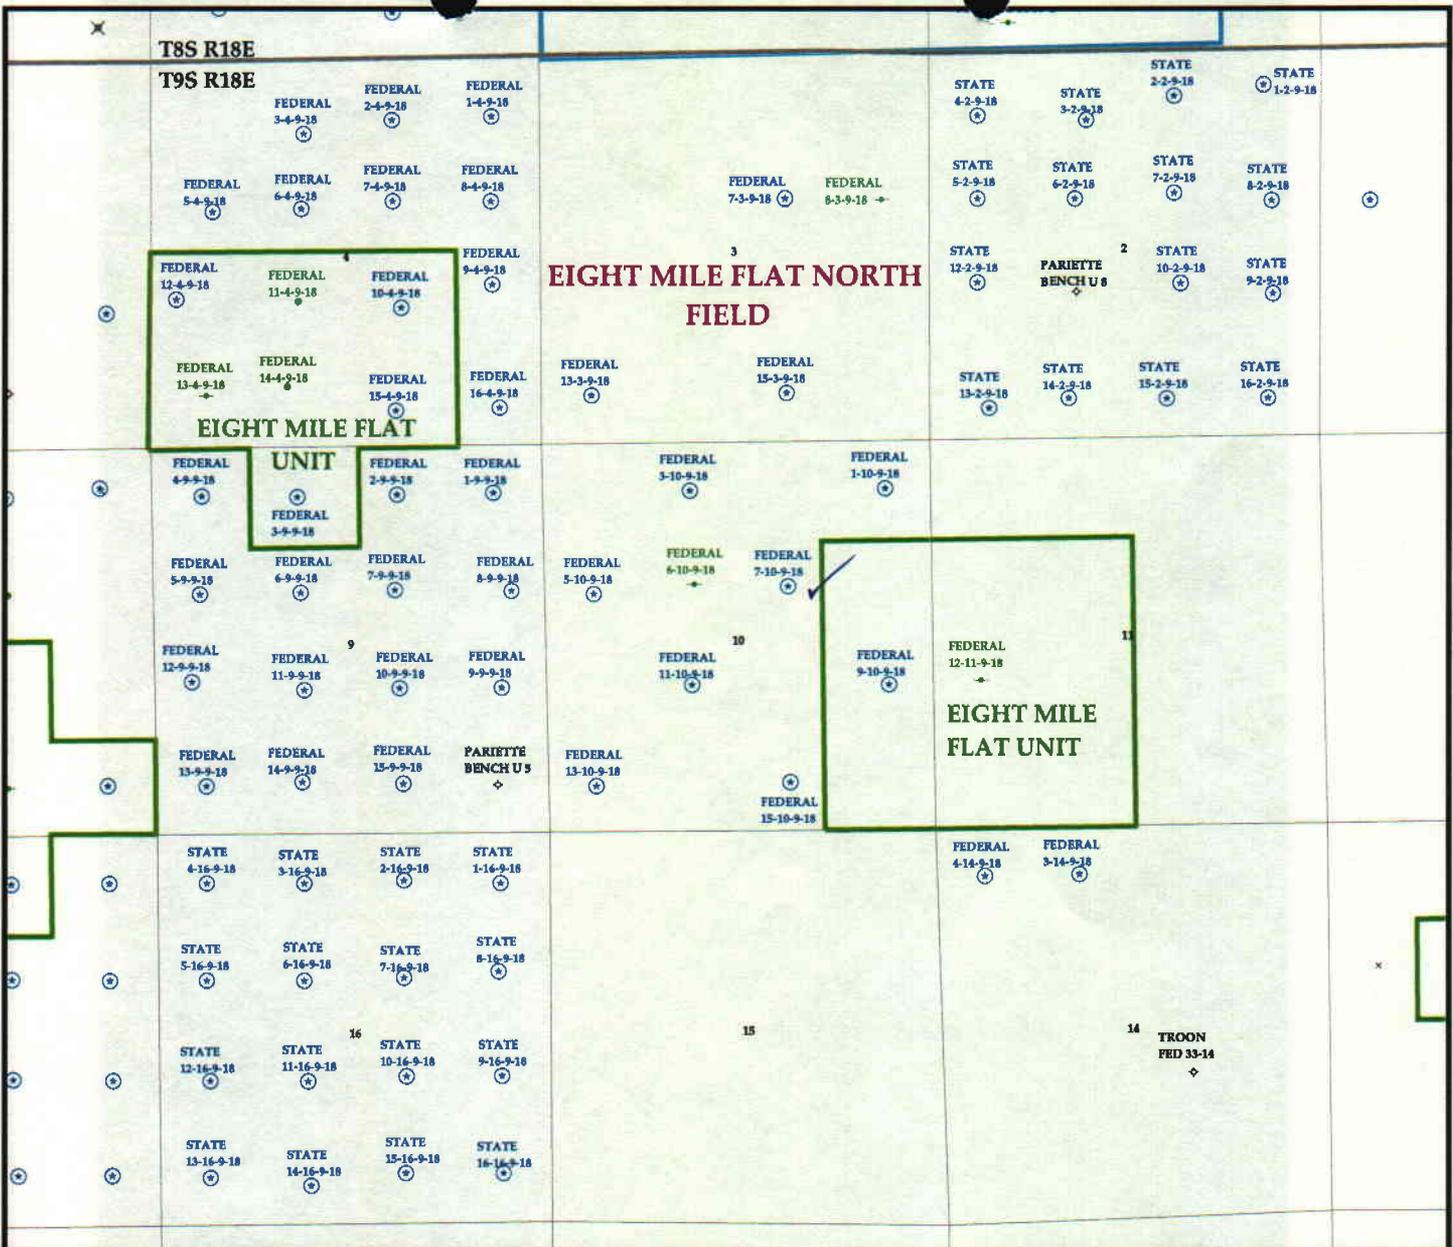

**OPERATOR: NEWFIELD PROD CO (N2695)**  
**SEC. 10 T.9S R.18E**  
**FIELD: EIGHT MILE FLAT NORTH (590)**  
**COUNTY: UINTAH**  
**SPACING: R649-3-2 / GENERAL SITING**

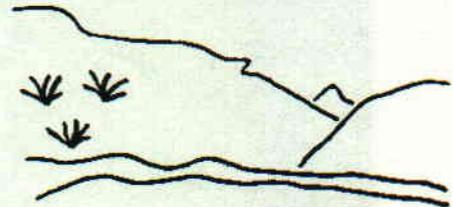

Utah Oil Gas and Mining

Wells	Units.shp	Fields.shp
⚡ GAS INJECTION	🟩 EXPLORATORY	🟩 ABANDONED
⊗ GAS STORAGE	🟪 GAS STORAGE	🟨 ACTIVE
⊙ LOCATION ABANDONED	🟫 NF PP OIL	🟪 COMBINED
⊕ NEW LOCATION	🟩 NF SECONDARY	🟨 INACTIVE
⬇️ PLUGGED & ABANDONED	🟩 PENDING	🟩 PROPOSED
⚡ PRODUCING GAS	🟩 PI OIL	🟩 STORAGE
⚡ PRODUCING OIL	🟩 PP GAS	🟩 TERMINATED
⚡ SHUT-IN GAS	🟩 PP GEOTHERML	
⚡ SHUT-IN OIL	🟩 PP OIL	
⊗ TEMP. ABANDONED	🟩 SECONDARY	
⊕ TEST WELL	🟩 TERMINATED	
⚡ WATER INJECTION		
⚡ WATER SUPPLY		
⚡ WATER DISPOSAL		



PREPARED BY: DIANA WHITNEY  
 DATE: 6-JANUARY-2005



State of Utah

Department of  
Natural Resources

ROBERT L. MORGAN  
*Executive Director*

Division of  
Oil, Gas & Mining

MARY ANN WRIGHT  
*Acting Division Director*

OLENE S. WALKER  
*Governor*

GAYLE F. McKEACHNIE  
*Lieutenant Governor*

January 6, 2005

Newfield Production Company  
Rt. #3, Box 3630  
Myton, UT 84052

Re: Federal 7-10-9-18 Well, 1980' FNL, 1980' FEL, SW NE, Sec. 10, T. 9 South,  
R. 18 East, Uintah County, Utah

Gentlemen:

Pursuant to the provisions and requirements of Utah Code Ann. § 40-6-1 *et seq.*, Utah Administrative Code R649-3-1 *et seq.*, and the attached Conditions of Approval, approval to drill the referenced well is granted.

This approval shall expire one year from the above date unless substantial and continuous operation is underway, or a request for extension is made prior to the expiration date. The API identification number assigned to this well is 43-047-36209.

Sincerely,

John R. Baza  
Associate Director

pab  
Enclosures

cc: Uintah County Assessor  
Bureau of Land Management, Vernal District Office

**Operator:** Newfield Production Company

**Well Name & Number** Federal 7-10-9-18

**API Number:** 43-047-36209

**Lease:** UTU-17036

**Location:** SW NE                      **Sec.** 10                      **T.** 9 South                      **R.** 18 East

### Conditions of Approval

1. General

Compliance with the requirements of Utah Admin. R. 649-1 *et seq.*, the Oil and Gas Conservation General Rules, and the applicable terms and provisions of the approved Application for permit to drill.

2. Notification Requirements

Notify the Division within 24 hours of spudding the well.

- Contact Carol Daniels at (801) 538-5284.

Notify the Division prior to commencing operations to plug and abandon the well.

- Contact Dan Jarvis at (801) 538-5338

3. Reporting Requirements

All required reports, forms and submittals will be promptly filed with the Division, including but not limited to the Entity Action Form (Form 6), Report of Water Encountered During Drilling (Form 7), Weekly Progress Reports for drilling and completion operations, and Sundry Notices and Reports on Wells requesting approval of change of plans or other operational actions.

4. State approval of this well does not supersede the required federal approval, which must be obtained prior to drilling.

5. This proposed well is located in an area for which drilling units (well spacing patterns) have not been established through an order of the Board of Oil, Gas and Mining (the "Board"). In order to avoid the possibility of waste or injury to correlative rights, the operator is requested, once the well has been drilled, completed, and has produced, to analyze geological and engineering data generated therefrom, as well as any similar data from surrounding areas if available. As soon as is practicable after completion of its analysis, and if the analysis suggests an area larger than the quarter-quarter section upon which the well is located is being drained, the operator is requested to seek an appropriate order from the Board establishing drilling and spacing units in conformance with such analysis by filing a Request for Agency Action with the Board.

UNITED STATES  
DEPARTMENT OF THE INTERIOR  
BUREAU OF LAND MANAGEMENT

FORM APPROVED  
Budget Bureau No. 1004-0135  
Expires: March 31, 1993

**SUNDRY NOTICES AND REPORTS ON WELLS**

Do not use this form for proposals to drill or to deepen or reentry a different reservoir.  
Use "APPLICATION FOR PERMIT -" for such proposals

5. Lease Designation and Serial No.

**UTU-17036**

6. If Indian, Allottee or Tribe Name

**NA**

7. If Unit or CA, Agreement Designation

**N/A**

**SUBMIT IN TRIPLICATE**

1. Type of Well

Oil Well     Gas Well     Other

8. Well Name and No.

**FEDERAL 7-10-9-18**

2. Name of Operator

**NEWFIELD PRODUCTION COMPANY**

9. API Well No.

**43-047-36209**

3. Address and Telephone No.

**Rt. 3 Box 3630, Myton Utah, 84052 435-646-3721**

10. Field and Pool, or Exploratory Area

**EIGHT MILE FLAT NORTH**

4. Location of Well (Footage, Sec., T., R., m., or Survey Description)

**1980 FNL 1980 FEL SW/NE Section 10, T9S R18E**

11. County or Parish, State

**UINTAH COUNTY, UT.**

12. CHECK APPROPRIATE BOX(S) TO INDICATE NATURE OF NOTICE, REPORT, OR OTHER DATA

TYPE OF SUBMISSION

TYPE OF ACTION

Notice of Intent  
 Subsequent Report  
 Final Abandonment Notice

Abandonment  
 Recompletion  
 Plugging Back  
 Casing Repair  
 Altering Casing  
 Other **Permit Extension**

Change of Plans  
 New Construction  
 Non-Routine Fracturing  
 Water Shut-Off  
 Conversion to Injection  
 Dispose Water

(Note: Report results of multiple completion on Well Completion or Recompletion Report and Log form.)

13. Describe Proposed or Completed Operations (Clearly state all pertinent details, and give pertinent dates, including estimated date of starting any proposed work. If well is directionally drilled, give subsurface locations and measured and true vertical depths for all markers and zones pertinent to this work.)

Newfield Production Company requests to extend the Permit to Drill this well for one year. The original approval date was 1/6/05 (expiration 1/6/06).

This APD has not been approved yet by the BLM.

Approved by the  
Utah Division of  
Oil, Gas and Mining

Date: 01-09-06  
By: *[Signature]*

NO OPERATIONS  
1-12-06  
LHO

RECEIVED  
JAN 03 2006

DIV. OF OIL, GAS & MINING

14. I hereby certify that the foregoing is true and correct

Signed *Mandie Crozier* Title Regulatory Specialist Date 12/30/2005  
Mandie Crozier

CC: UTAH DOGM

(This space for Federal or State office use)

Approved by \_\_\_\_\_ Title \_\_\_\_\_ Date \_\_\_\_\_

Conditions of approval, if any:

CC: Utah DOGM

RESET

**Application for Permit to Drill  
Request for Permit Extension  
Validation**

(this form should accompany the Sundry Notice requesting permit extension)

API: 43-047-36210<sup>0A</sup>  
Well Name: Federal 7-10-9-18  
Location: SWNE ~~NE/SE~~ Section 10, T9S R18E  
Company Permit Issued to: Newfield Production Company  
Date Original Permit Issued: 1/6/2005

The undersigned as owner with legal rights to drill on the property as permitted above, hereby verifies that the information as submitted in the previously approved application to drill, remains valid and does not require revision.

Following is a checklist of some items related to the application, which should be verified.

If located on private land, has the ownership changed, if so, has the surface agreement been updated? Yes  No  NA

Have any wells been drilled in the vicinity of the proposed well which would affect the spacing or siting requirements for this location? Yes  No

Has there been any unit or other agreements put in place that could affect the permitting or operation of this proposed well? Yes  No

Have there been any changes to the access route including ownership, or right-of-way, which could affect the proposed location? Yes  No

Has the approved source of water for drilling changed? Yes  No

Have there been any physical changes to the surface location or access route which will require a change in plans from what was discussed at the onsite evaluation? Yes  No

Is bonding still in place, which covers this proposed well? Yes  No

Mandi Crozier  
Signature

12/30/2005  
Date

Title: Regulatory Specialist

Representing: Newfield Production Company

**RECEIVED**  
**JAN 03 2006**

DIV. OF OIL, GAS & MINING

UNITED STATES  
DEPARTMENT OF THE INTERIOR  
BUREAU OF LAND MANAGEMENT

FORM APPROVED  
Budget Bureau No. 1004-0135  
Expires: March 31, 1993

**SUNDRY NOTICES AND REPORTS ON WELLS**

Do not use this form for proposals to drill or to deepen or reentry a different reservoir.  
Use "APPLICATION FOR PERMIT -" for such proposals

5. Lease Designation and Serial No.

UTU-17036

6. If Indian, Allottee or Tribe Name

NA

7. If Unit or CA, Agreement Designation

N/A

8. Well Name and No.

FEDERAL 7-10-9-18

9. API Well No.

43-047-36209

10. Field and Pool, or Exploratory Area

EIGHT MILE FLAT NORTH

11. County or Parish, State

UINTAH COUNTY, UT.

**SUBMIT IN TRIPLICATE**

1. Type of Well

Oil Well     Gas Well     Other

2. Name of Operator

NEWFIELD PRODUCTION COMPANY

3. Address and Telephone No.

Rt. 3 Box 3630, Myton Utah, 84052 435-646-3721

4. Location of Well (Footage, Sec., T., R., m., or Survey Description)

1980 FNL 1980 FEL SW/NE Section 10, T9S R18E

12. CHECK APPROPRIATE BOX(es) TO INDICATE NATURE OF NOTICE, REPORT, OR OTHER DATA

TYPE OF SUBMISSION

TYPE OF ACTION

Notice of Intent  
 Subsequent Report  
 Final Abandonment Notice

Abandonment  
 Recompletion  
 Plugging Back  
 Casing Repair  
 Altering Casing  
 Other **Permit Extension**

Change of Plans  
 New Construction  
 Non-Routine Fracturing  
 Water Shut-Off  
 Conversion to Injection  
 Dispose Water

(Note: Report results of multiple completion on Well Completion or Recompletion Report and Log form.)

13. Describe Proposed or Completed Operations (Clearly state all pertinent details, and give pertinent dates, including estimated date of starting any proposed work. If well is directionally drilled, give subsurface locations and measured and true vertical depths for all markers and zones pertinent to this work.)\*

Newfield Production Company requests to extend the Permit to Drill this well for one year. The original approval date was 1/6/06 (expiration 1/6/07).

This APD has not been approved yet by the BLM.

Approved by the  
Utah Division of  
Oil, Gas and Mining

Date: 01-08-07  
By: *[Signature]*

COPY SENT TO OPERATOR  
Date: 1-9-07  
Initials: *[Signature]*

14. I hereby certify that the foregoing is true and correct

Signed

*[Signature]*  
Mandie Crozier

Title

Regulatory Specialist

Date

1/5/2007

CC: UTAH DOGM

(This space for Federal or State office use)

Approved by \_\_\_\_\_

Title \_\_\_\_\_

Date \_\_\_\_\_

Conditions of approval, if any:

CC: Utah DOGM

RECEIVED

Title 18 U.S.C. Section 1001, makes it a crime for any person knowingly and willfully to make to any department or agency of the United States any false, fictitious or fraudulent statements or representations as to any matter within its jurisdiction. **JAN 08 2007**

DIV. OF OIL, GAS & MINING  
BUREAU OF LAND MANAGEMENT

**Application for Permit to Drill  
Request for Permit Extension  
Validation**

(this form should accompany the Sundry Notice requesting permit extension)

**API:** 43-047-36209  
**Well Name:** Federal 7-10-9-18  
**Location:** SW/NE Section 10, T9S R18E  
**Company Permit Issued to:** Newfield Production Company  
**Date Original Permit Issued:** 1/6/2007

The undersigned as owner with legal rights to drill on the property as permitted above, hereby verifies that the information as submitted in the previously approved application to drill, remains valid and does not require revision.

Following is a checklist of some items related to the application, which should be verified.

If located on private land, has the ownership changed, if so, has the surface agreement been updated? Yes  No  NA

Have any wells been drilled in the vicinity of the proposed well which would affect the spacing or siting requirements for this location? Yes  No

Has there been any unit or other agreements put in place that could affect the permitting or operation of this proposed well? Yes  No

Have there been any changes to the access route including ownership, or right-of-way, which could affect the proposed location? Yes  No

Has the approved source of water for drilling changed? Yes  No

Have there been any physical changes to the surface location or access route which will require a change in plans from what was discussed at the onsite evaluation? Yes  No

Is bonding still in place, which covers this proposed well? Yes  No

  
\_\_\_\_\_  
Signature

1/5/2007  
\_\_\_\_\_  
Date

Title: Regulatory Specialist

Representing: Newfield Production Company

RECEIVED

JAN - 4 2005

BLM VERNAL, UTAH

Form 3160-3  
(September 2001)

FORM APPROVED  
OMB No. 1004-0136  
Expires January 31, 2004

UNITED STATES  
DEPARTMENT OF THE INTERIOR  
BUREAU OF LAND MANAGEMENT

APPLICATION FOR PERMIT TO DRILL OR REENTER

5. Lease Serial No.	UTU-17036
6. If Indian, Allottee or Tribe Name	N/A
7. If Unit or CA Agreement, Name and No.	N/A
8. Lease Name and Well No.	Federal 7-10-9-18
9. API Well No.	4304736209
10. Field and Pool, or Exploratory	Eight Mile Flat
11. Sec., T., R., M., or Blk. and Survey or Area	SW/NE Sec. 10, T9S R18E
12. County or Parish	Uintah
13. State	UT

1a. Type of Work:  DRILL  REENTER

1b. Type of Well:  Oil Well  Gas Well  Other  Single Zone  Multiple Zone

2. Name of Operator  
Newfield Production Company

3a. Address  
Route #3 Box 3630, Myton UT 84052

3b. Phone No. (include area code)  
(435) 646-3721

4. Location of Well (Report location clearly and in accordance with any State requirements. \*)  
At surface SW/NE 1980' FNL 1980' FEL  
At proposed prod. zone

14. Distance in miles and direction from nearest town or post office\*  
Approximatley 19.6 miles southeast of Myton, Utah

15. Distance from proposed\* location to nearest property or lease line, ft. (Also to nearest drig. unit line, if any) Approx. 1980' /l/ise. NA /unit

16. No. of Acres in lease  
1,240.00

17. Spacing Unit dedicated to this well  
40 Acres

18. Distance from proposed location\* to nearest well, drilling, completed, applied for, on this lease. ft. Approx. 2640'

19. Proposed Depth  
5880'

20. BLM/BIA Bond No. on file  
UTU0056

21. Elevations (Show whether DF, KDB, RT, GL, etc.)  
4917' GL

22. Approximate date work will start\*  
2nd Quarter 2005

23. Estimated duration  
Approximately seven (7) days from spud to rig release.

24. Attachments

The following, completed in accordance with the requirements of Onshore Oil and Gas Order No.1, shall be attached to this form:

- 1. Well plat certified by a registered surveyor.
- 2. A Drilling Plan.
- 3. A Surface Use Plan (if the location is on National Forest System Lands, the SUPO shall be filed with the appropriate Forest Service Office).
- 4. Bond to cover the operations unless covered by an existing bond on file (see Item 20 above).
- 5. Operator certification.
- 6. Such other site specific information and/or plans as may be required by the authorized officer.

25. Signature *Mandie Crozier* Name (Printed/Typed) Mandie Crozier Date 12/31/04

Title Regulatory Specialist

Approved by (Signature) *Jerry Kevorka* Name (Printed/Typed) Jerry Kevorka Date 3-8-2007

Title Assistant Field Manager Office VERNAL FIELD OFFICE

Lands & Mineral Resources

Application approval does not warrant or certify the the applicant holds legal or equitable title to those rights in the subject lease which would entitle the applicant to conduct operations thereon.  
Conditions of approval, if any, are attached.

Title 18 U.S.C. Section 1001 and Title 43 U.S.C. Section 1212, make it a crime for any person knowingly and willfully to make to any department or agency of the United States any false, fictitious or fraudulent statements or representations as to any matter within its jurisdiction.

\*(Instructions on reverse)

RECEIVED

MAR 15 2007

DIV. OF OIL, GAS & MINING

4006M  
NOTICE OF APPROVAL


CONDITIONS OF APPROVAL ATTACHED

05JM 0330A

No NOS



UNITED STATES DEPARTMENT OF THE INTERIOR  
BUREAU OF LAND MANAGEMENT  
VERNAL FIELD OFFICE

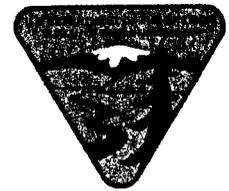

170 South 500 East      VERNAL, UT 84078      (435) 781-4400

**CONDITIONS OF APPROVAL FOR APPLICATION FOR PERMIT TO DRILL**

Company: Newfield Production Co.      Location: SWNE, Sec. 10, T10S, R18E  
Well No: Federal 7-10-9-18      Lease No: UTU-17036  
API No: 43-047-36209      Agreement: N/A

Petroleum Engineer:	Matt Baker	Office: 435-781-4490	Cell: 435-828-4470
Petroleum Engineer:	Michael Lee	Office: 435-781-4432	Cell: 435-828-7875
Petroleum Engineer:	Jim Ashley	Office: 435-781-4470	Cell: 435-828-7874
Supervisory Petroleum Technician:	Jamie Sparger	Office: 435-781-4502	Cell: 435-828-3913
Environmental Scientist:	Paul Buhler	Office: 435-781-4475	Cell: 435-828-4029
Environmental Scientist:	Karl Wright	Office: 435-781-4484	
Natural Resource Specialist:	Holly Villa	Office: 435-781-4404	
Natural Resource Specialist:	Melissa Hawk	Office: 435-781-4476	Cell: 435-828-7381
<b>After Hours Contact Number: 435-781-4513</b>		Fax: 435-781-4410	

**A COPY OF THESE CONDITIONS SHALL BE FURNISHED TO YOUR  
FIELD REPRESENTATIVE TO INSURE COMPLIANCE**

All lease and/or unit operations are to be conducted in such a manner that full compliance is made with the applicable laws, regulations (43 CFR Part 3160), and this approved Application for Permit to Drill including Surface and Downhole Conditions of Approval. The operator is considered fully responsible for the actions of his subcontractors. A copy of the approved APD must be on location during construction, drilling, and completion operations. **This permit is approved for a one-year period. An additional year extension may be applied for by sundry notice prior to expiration.**

**NOTIFICATION REQUIREMENTS**

- Location Construction - Forty-Eight (48) hours prior to construction of location and access roads.  
(Notify Natural Resource Specialist)
- Location Completion - Prior to moving on the drilling rig.  
(Notify Natural Resource Specialist)
- Spud Notice - Twenty-Four (24) hours prior to spudding the well.  
(Notify Petroleum Engineer)
- Casing String & Cementing - Twenty-Four (24) hours prior to running casing and cementing all casing strings.  
(Notify Supervisory Petroleum Technician)
- BOP & Related Equipment Tests - Twenty-Four (24) hours prior to initiating pressure tests.  
(Notify Supervisory Petroleum Technician)
- First Production Notice - Within Five (5) business days after new well begins or production resumes after well has been off production for more than ninety (90) days.  
(Notify Petroleum Engineer)

***SURFACE USE PROGRAM  
CONDITIONS OF APPROVAL (COAs)***

**SITE SPECIFIC CONDITIONS OF APPROVAL**

1. Adhere to Executive Order 5327 of April 15, 1930, stipulations for lands in oil shale withdrawal.
2. Lands in this lease have been identified as containing Mountain Plover and Burrowing Owl habitats. Modifications to the Surface Use Plan of Operations may be required in order to protect the Mountain Plover and Burrowing Owl habitats from surface disturbing activities in accordance with Section 6 of the lease terms, Endangered Species Act, and 43 CFR 3101.1-2.
3. Timing Limitations (for construction and drilling) – **May 15 through June 15** – in order to protect Mountain Plover habitat, and – **April 1 through August 15** – to protect Burrowing Owl habitat.
4. This well is being approved in accordance with Washington Instruction Memorandum 2005-247 and Section 390 (Category 3) of the Energy Policy Act which establishes statutory categorical exclusions (CX) under the National Environmental Policy Act (NEPA). Category 3 states that an oil or gas well can be drilled within a developed field for which an approved land use plan or any environmental document prepared pursuant to NEPA analyzed drilling as a reasonably foreseeable activity, so long as such plan or document was approved within five (5) years prior to the date of spudding the well. This well is covered under the *Final Environmental Impact Statement and Record of Decision Castle Peak and Eightmile Flat Oil and Gas Exploration Project Newfield Rocky Mountains Inc.*, signed August 24, 2005. If the well has not been spudded by August 24, 2010, a new environmental document will have to be prepared prior to the approval of the APD.
5. All applicable local, state, and/or federal laws, regulations, and/or statutes will be complied with.
6. Right of way (ROW) has already been approved for:
  1. 720 feet by 50 feet width for gas lines
  2. 720 feet by 50 feet width for water lines
  3. ROW will not be needed for the access road
7. All traffic related to this action will be restricted to approved routes. Cross-country vehicle travel will not be allowed.
8. No vehicle travel, construction or routine maintenance activities shall be performed during periods when the soil is too wet to adequately support vehicles and/or construction equipment. If such equipment creates ruts in excess of three inches deep, the soil shall be deemed too wet to adequately support construction equipment.
9. The access road will be crowned and ditched. Flat-bladed roads are not allowed.
10. If additional erosion occurs during the life of this project, more culverts, low water crossings, berms, wing ditches or etc. will be needed to control the erosion.

11. Low-water crossings will be appropriately constructed to avoid sedimentation of drainage ways and other water resources.
12. Pipelines will be buried at all major drainage crossings.
13. Prevent fill and stock piles from entering drainages.
14. The reserve pit will be lined with a 12 ml or greater liner and felt prior to spudding.
15. The liner is to be cut 5 feet below ground surface or at the level of the cuttings, whichever is deeper, and the excess liner material is to be disposed of at an authorized disposal site.
16. When the reserve pit contains fluids or toxic substances, the operator must ensure animals do not ingest or become entrapped in pit fluids.
17. If paleontologic or cultural materials are uncovered during construction, the operator shall immediately stop work that might further disturb or move such materials and contact the Authorized Officer (AO) within 48 hours. A determination will be made by the AO as to necessary mitigation for the discovered paleontologic/cultural material.
18. If Uinta Basin hookless cactus or other special status plants are found, construction will cease and the AO will be notified to determine the appropriate mitigation.
19. The following seed mix (PLS formula) will be used for interim reclamation:

Crested Wheatgrass ( <i>Agropyron cristatum</i> )	4 lbs/acre
Shadscale ( <i>Atriplex confertifolia</i> ):	4 lbs/acre
Scarlet Globemallow ( <i>Sphaeralcea coccinea</i> ):	4 lb/acre

Rates are set for drill seeding; double the rate if broadcasting.  
Reseeding may be required if initial seeding is not successful.
20. The operator will be responsible for treatment and control of invasive and noxious weeds.
21. The topsoil from the reserve pit shall be stripped and piled separately near the reserve pit. When the reserve pit is closed, it shall be recontoured and the topsoil respread, and the area shall be seeded in the same manner as the location topsoil.
22. Once the location is plugged and abandoned, it shall be recontoured to natural topology, topsoil shall be respread, and the entire location shall be seeded with a seed mix recommended by the AO (preferably of native origin). Seed application will follow all guidelines in the interim seed mix bullet statement above. If reclamation seeding should take place using the broadcast method, the seed at a minimum will be walked into the soil with a dozer immediately after the seeding is completed.
23. The authorized officer may prohibit surface disturbing activities during severe winter conditions to minimize watershed damage. This limitation does not apply to operation and maintenance of producing wells.

24. The authorized officer may prohibit surface disturbing activities during wet or muddy conditions to minimize watershed damage. This limitation does not apply to operation and maintenance of producing wells.
25. All well facilities not regulated by OSHA will be painted Carlsbad Canyon.
26. All boulders with a length or diameter greater than 3 feet, that are found showing at the surface, will be stockpiled for use during final reclamation.
27. Notify the Authorized Officer 48 hours prior to surface disturbing activities.

**GENERAL SURFACE CONDITIONS OF APPROVAL**

1. Operator shall notify any active gilsonite mining operation within 2 miles of the location 48 hours prior to any blasting during construction for this well.

### ***DOWNHOLE CONDITIONS OF APPROVAL***

All provisions outlined in Onshore Oil & Gas Order #2 Drilling Operations shall be strictly adhered to. The following items are emphasized:

#### **DRILLING/COMPLETION/PRODUCING OPERATING STANDARDS**

1. There shall be no deviation from the proposed drilling, completion, and/or workover program as approved. Safe drilling and operating practices must be observed. All wells, whether drilling, producing, suspended, or abandoned, shall be identified in accordance with 43 CFR 3162.6. There shall be a sign or marker with the name of the operator, lease serial number, well number, and surveyed description of the well. Any changes in operation must have prior approval from the BLM, Vernal Field Office Petroleum Engineers.
2. The spud date and time shall be reported orally to Vernal Field Office within 24 hours of spudding.
3. **Notify Vernal Field Office Supervisory Petroleum Engineering Technician at least 24 hours in advance of casing cementing operations and BOPE & casing pressure tests.**
4. Blowout prevention equipment (BOPE) shall remain in use until the well is completed or abandoned. Closing unit controls shall remain unobstructed and readily accessible at all times. Choke manifolds shall be located outside of the rig substructure.

All BOPE components shall be inspected daily and those inspections shall be recorded in the daily drilling report. Components shall be operated and tested as required by Onshore Oil & Gas Order No. 2 to insure good mechanical working order. All BOPE pressure tests shall be performed by a test pump with a chart recorder and **NOT** by the rig pumps. Test shall be reported in the driller's log.

BOP drills shall be initially conducted by each drilling crew within 24 hours of drilling out from under the surface casing and weekly thereafter as specified in Onshore Oil & Gas Order No. 2.

Casing pressure tests are required before drilling out from under all casing strings set and cemented in place.

No aggressive/fresh hard-banded drill pipe shall be used within casing.

Cement baskets shall not be run on surface casing.

The lessee/operator must report all shows of water or water-bearing sands to the BLM. If flowing water is encountered it must be sampled and analyzed (a copy of the analyses to be submitted to the BLM Field Office in Vernal, Utah).

All oil and gas shows shall be adequately tested for commercial possibilities, reported, and protected.

The lessee/operator must report encounters of all non oil & gas mineral resources (such as Gilsonite, tar sands, oil shale, etc.) to the Vernal Field Office, in writing, within 5 working days

of each encounter. Each report shall include the well name/number, well location, date and depth (from KB or GL) of encounter, vertical footage of the encounter and, the name of the person making the report (along with a telephone number) should the BLM need to obtain additional information.

5. All shows of fresh water and minerals shall be reported and protected. A sample shall be taken of any water flows and a water analysis furnished the BLM, Vernal Field Office. All oil and gas shows shall be adequately tested for commercial possibilities, reported, and protected.
6. No location shall be constructed or moved, no well shall be plugged, and no drilling or workover equipment shall be removed from a well to be placed in a suspended status without prior approval of the BLM, Vernal Field Office. If operations are to be suspended for more than 30 days, prior approval of the BLM, Vernal Field Office shall be obtained and notification given before resumption of operations.
7. Chronologic drilling progress reports shall be filed directly with the BLM, Vernal Field Office on a weekly basis in sundry, letter format or e-mail to the Petroleum Engineers until the well is completed.
8. Any change in the program shall be approved by the BLM, Vernal Field Office. "Sundry Notices and Reports on Wells" (Form BLM 3160-5) shall be filed for all changes of plans and other operations in accordance with 43 CFR 3162.3-2.

Emergency approval may be obtained orally, but such approval does not waive the written report requirement. Any additional construction, reconstruction, or alterations of facilities, including roads, gathering lines, batteries, etc., which will result in the disturbance of new ground, shall require the filing of a suitable plan pursuant to Onshore Oil & Gas Order No. 1 of 43 CFR 3164.1 and prior approval by the BLM, Vernal Field Office.

In accordance with 43 CFR 3162.4-3, this well shall be reported on the "Monthly Report of Operations" (Oil and Gas Operations Report ((OGOR)) starting with the month in which operations commence and continue each month until the well is physically plugged and abandoned. This report shall be filed in duplicate, directly with the Minerals Management Service, P.O. Box 17110, Denver, Colorado 80217-0110, or call 1-800-525-7922 (303) 231-3650 for reporting information.

9. Whether the well is completed as a dry hole or as a producer, "Well Completion and Recompletion Report and Log" (BLM Form 3160-4) shall be submitted not later than 30 days after completion of the well or after completion of operations being performed, in accordance with 43 CFR 3162.4-1. Two copies of all logs run, core descriptions, and all other surveys or data obtained and compiled during the drilling, workover, and/or completion operations, shall be filed on BLM Form 3160-4. Submit with the well completion report a geologic report including, at a minimum, formation tops, and a summary and conclusions. Also include deviation surveys, sample descriptions, strip logs, core data, drill stem test data, and results of production tests if performed. Samples (cuttings, fluid, and/or gas) shall be submitted only when requested by the BLM, Vernal Field Office.

10. A cement bond log (CBL) will be run from the production casing shoe to the top of the cement and shall be utilized to determine the bond quality for the production casing. Submit a field copy of the CBL to this office.
- 11. Please submit an electronic copy of all other logs run on this well in LAS format to UT\_VN\_Welllogs@BLM.gov. This submission will supersede the requirement for submittal of paper logs to the BLM.**
12. All off-lease storage, off-lease measurement, or commingling on-lease or off-lease shall have prior written approval from the BLM, Vernal Field Office.
13. All measurement points shall be identified as point of sales or allocation for royalty determination prior to the installation of facilities.
14. Oil and gas meters shall be calibrated in place prior to any deliveries. The Field Office Petroleum Engineers will be provided with a date and time for the initial meter calibration and all future meter proving schedules. A copy of the meter calibration reports shall be submitted to the BLM, Vernal Field Office. All measurement facilities will conform to the API standards for liquid hydrocarbons and the AGA standards for natural gas measurement.
15. A schematic facilities diagram as required by Onshore Oil & Gas Order No. 3 shall be submitted to the BLM, Vernal Field Office within 30 days of installation or first production, whichever occurs first. All site security regulations as specified in Onshore Oil & Gas Order No. 3 shall be adhered to. All product lines entering and leaving hydrocarbon storage tanks will be effectively sealed in accordance with Onshore Oil & Gas Order No. 3.
16. This APD is approved subject to the requirement that, should the well be successfully completed for production, the BLM, Vernal Field office must be notified when it is placed in a producing status. Such notification will be by written communication and must be received in this office by not later than the fifth business day following the date on which the well is placed on production. The notification shall provide, as a minimum, the following informational items:
  - a. Operator name, address, and telephone number.
  - b. Well name and number.
  - c. Well location (¼¼, Sec., Twn, Rng, and P.M.).
  - d. Date well was placed in a producing status (date of first production for which royalty will be paid).
  - e. The nature of the well's production, (i.e., crude oil, or crude oil and casing head gas, or natural gas and entrained liquid hydrocarbons).
  - f. The Federal or Indian lease prefix and number on which the well is located; otherwise the non-Federal or non-Indian land category, i.e., State or private.

- g. Unit agreement and / or participating area name and number, if applicable.
  - h. Communitization agreement number, if applicable.
17. Any venting or flaring of gas shall be done in accordance with Notice to Lessees (NTL) 4A and needs prior approval from Field Office Petroleum Engineers.
  18. All undesirable events (fires, accidents, blowouts, spills, discharges) as specified in NTL 3A will be reported to the BLM, Vernal Field Office. Major events as defined in NTL3A, shall be reported verbally within 24 hours, followed by a written report within 15 days. "Other than Major Events" will be reported in writing within 15 days. "Minor Events" will be reported on the Monthly Report of Operations and Production
  19. Pursuant to Onshore Oil & Gas Order No. 7, this is authorization for pit disposal of water produced from this well for a period of 90 days from the date of initial production. A permanent disposal method must be approved by this office and in operation prior to the end of this 90-day period. In order to meet this deadline, an application for the proposed permanent disposal method shall be submitted along with any necessary water analyses, as soon as possible, but no later than 45 days after the date of first production. Any method of disposal which has not been approved prior to the end of the authorized 90-day period will be considered as an Incident of Noncompliance and will be grounds for issuing a shut-in order until an acceptable manner for disposing of said water is provided and approved by this office.
  20. Unless the plugging is to take place immediately upon receipt of oral approval, the Field Office Petroleum Engineers must be notified at least 24 hours in advance of the plugging of the well, in order that a representative may witness plugging operations. If a well is suspended or abandoned, all pits must be fenced immediately until they are backfilled. The "Subsequent Report of Abandonment" (Form BLM 3160-5) must be submitted within 30 days after the actual plugging of the well bore, showing location of plugs, amount of cement in each, and amount of casing left in hole, and the current status of the surface restoration.

UNITED STATES  
DEPARTMENT OF THE INTERIOR  
BUREAU OF LAND MANAGEMENT

FORM APPROVED  
Budget Bureau No. 1004-0135  
Expires: March 31, 1993

**SUNDRY NOTICES AND REPORTS ON WELLS**

Do not use this form for proposals to drill or to deepen or reentry a different reservoir.  
Use "APPLICATION FOR PERMIT -" for such proposals

**SUBMIT IN TRIPLICATE**

1. Type of Well

Oil Well     Gas Well     Other

2. Name of Operator

**NEWFIELD PRODUCTION COMPANY**

3. Address and Telephone No.

**Rt. 3 Box 3630, Myton Utah, 84052 435-646-3721**

4. Location of Well (Footage, Sec., T., R., m., or Survey Description)

**1980 FNL 1980 FEL SW/NE Section 10, T9S R18E**

5. Lease Designation and Serial No.  
**UTU-17036**

6. If Indian, Allottee or Tribe Name  
**NA**

7. If Unit or CA, Agreement Designation  
**N/A**

8. Well Name and No.  
**FEDERAL 7-10-9-18**

9. API Well No.  
**43-047-36209**

10. Field and Pool, or Exploratory Area  
**EIGHT MILE FLAT NORTH**

11. County or Parish, State  
**UINTAH COUNTY, UT.**

12. CHECK APPROPRIATE BOX(S) TO INDICATE NATURE OF NOTICE, REPORT, OR OTHER DATA

TYPE OF SUBMISSION

Notice of Intent  
 Subsequent Report  
 Final Abandonment Notice

TYPE OF ACTION

Abandonment  
 Recompletion  
 Plugging Back  
 Casing Repair  
 Altering Casing  
 Other **Permit Extension**

Change of Plans  
 New Construction  
 Non-Routine Fracturing  
 Water Shut-Off  
 Conversion to Injection  
 Dispose Water

(Note: Report results of multiple completion on Well Completion or Recompletion Report and Log form.)

13. Describe Proposed or Completed Operations (Clearly state all pertinent details, and give pertinent dates, including estimated date of starting any proposed work. If well is directionally drilled, give subsurface locations and measured and true vertical depths for all markers and zones pertinent to this work.)\*

Newfield Production Company requests to extend the Permit to Drill this well for one year. The original approval date was 1/6/04 (expiration 1/6/08).

This APD is not yet due to expire with the BLM.

Approved by the  
Utah Division of  
Oil, Gas and Mining

Date: 01-07-08  
By: *[Signature]*

COPY SENT TO OPERATOR  
Date: 1-9-2008  
Initials: *[Signature]*

**RECEIVED**  
**JAN 04 2008**  
DIV. OF OIL, GAS & MINING

14. I hereby certify that the foregoing is true and correct

Signed *Mandie Crozier* Title Regulatory Specialist Date 1/2/2008  
Mandie Crozier

CC: UTAH DOGM

(This space for Federal or State office use)

Approved by \_\_\_\_\_ Title \_\_\_\_\_ Date \_\_\_\_\_

Conditions of approval, if any:

CC: Utah DOGM



**Application for Permit to Drill  
Request for Permit Extension  
Validation**

(this form should accompany the Sundry Notice requesting permit extension)

**API:** 43-047-36209  
**Well Name:** Federal 7-10-9-18  
**Location:** SW/NE Section 10, T9S R18E  
**Company Permit Issued to:** Newfield Production Company  
**Date Original Permit Issued:** 1/6/2004  
5

The undersigned as owner with legal rights to drill on the property as permitted above, hereby verifies that the information as submitted in the previously approved application to drill, remains valid and does not require revision.

Following is a checklist of some items related to the application, which should be verified.

If located on private land, has the ownership changed, if so, has the surface agreement been updated? Yes  No

Have any wells been drilled in the vicinity of the proposed well which would affect the spacing or siting requirements for this location? Yes  No

Has there been any unit or other agreements put in place that could affect the permitting or operation of this proposed well? Yes  No

Have there been any changes to the access route including ownership, or right-of-way, which could affect the proposed location? Yes  No

Has the approved source of water for drilling changed? Yes  No

Have there been any physical changes to the surface location or access route which will require a change in plans from what was discussed at the onsite evaluation? Yes  No

Is bonding still in place, which covers this proposed well? Yes  No

  
Signature

1/2/2008  
Date

**Title:** Regulatory Specialist

**Representing:** Newfield Production Company

**RECEIVED**  
**JAN 04 2008**  
 DIV. OF OIL, GAS & MINING

UNITED STATES  
DEPARTMENT OF THE INTERIOR  
BUREAU OF LAND MANAGEMENT

FORM APPROVED  
Budget Bureau No. 1004-0135  
Expires: March 31, 1993

**SUNDRY NOTICES AND REPORTS ON WELLS**

Do not use this form for proposals to drill or to deepen or reentry a different reservoir.  
Use "APPLICATION FOR PERMIT -" for such proposals

5. Lease Designation and Serial No.

UTU-17036

6. If Indian, Allottee or Tribe Name

NA

7. If Unit or CA, Agreement Designation

N/A

8. Well Name and No.

FEDERAL 7-10-9-18

9. API Well No.

43-047-36209

10. Field and Pool, or Exploratory Area

EIGHT MILE FLAT NORTH

11. County or Parish, State

UINTAH COUNTY, UT.

**SUBMIT IN TRIPLICATE**

1. Type of Well

<input checked="" type="checkbox"/> Oil Well	<input type="checkbox"/> Gas Well	<input type="checkbox"/> Other
--	-----------------------------------	--------------------------------

2. Name of Operator

NEWFIELD PRODUCTION COMPANY

3. Address and Telephone No.

Rt. 3 Box 3630, Myton Utah, 84052 435-646-3721

4. Location of Well (Footage, Sec., T., R., m., or Survey Description)

1980 ENL 1980 FEL SW/NE Section 10, T9S R18E

12. CHECK APPROPRIATE BOX(S) TO INDICATE NATURE OF NOTICE, REPORT, OR OTHER DATA

**TYPE OF SUBMISSION**

<input checked="" type="checkbox"/> Notice of Intent
<input type="checkbox"/> Subsequent Report
<input type="checkbox"/> Final Abandonment Notice

**TYPE OF ACTION**

<input type="checkbox"/> Abandonment	<input type="checkbox"/> Change of Plans
<input type="checkbox"/> Recompletion	<input type="checkbox"/> New Construction
<input type="checkbox"/> Plugging Back	<input type="checkbox"/> Non-Routine Fracturing
<input type="checkbox"/> Casing Repair	<input type="checkbox"/> Water Shut-Off
<input type="checkbox"/> Altering Casing	<input type="checkbox"/> Conversion to Injection
<input checked="" type="checkbox"/> Other <b>Permit Extension</b>	<input type="checkbox"/> Dispose Water

(Note: Report results of multiple completion on Well Completion or Recompletion Report and Log form.)

13. Describe Proposed or Completed Operations (Clearly state all pertinent details, and give pertinent dates, including estimated date of starting any proposed work. If well is directionally drilled, give subsurface locations and measured and true vertical depths for all markers and zones pertinent to this work.)\*

Newfield Production Company requests to extend the Permit to Drill this well for one year. The original approval date was 3/08/07 (expiration 3/08/08).

RECEIVED  
MAR 24 2008  
DIV. OF OIL, GAS & MINING

CONDITIONS OF APPROVAL ATTACHED

14. I hereby certify that the foregoing is true and correct

Signed: Mandie Crozier Title: Regulatory Specialist Date: 2/26/2008  
Mandie Crozier

CC: UTAH DOGM

(This space for Federal or State office use)

Approved by: [Signature] Title: Petroleum Engineer Date: MAR 8 2008

Conditions of approval, if any:

CC: Utah DOGM



# **CONDITIONS OF APPROVAL**

## **Newfield Production Company**

### **Notice of Intent APD Extension**

**Lease:** UTU-17036  
**Well:** Federal 7-10-9-18  
**Location:** SWNE Sec 10-T9S-R18E

An extension for the referenced APD is granted with the following conditions:

---

1. The extension and APD shall expire on 3/8/09.
2. No other extension shall be granted.

If you have any other questions concerning this matter, please contact Ryan Angus of this office at (435) 781-4430

UNITED STATES  
DEPARTMENT OF THE INTERIOR  
BUREAU OF LAND MANAGEMENT

FORM APPROVED  
Budget Bureau No. 1004-0135  
Expires: March 31, 1993

**SUNDRY NOTICES AND REPORTS ON WELLS**

Do not use this form for proposals to drill or to deepen or reentry a different reservoir.  
Use "APPLICATION FOR PERMIT -" for such proposals

5. Lease Designation and Serial No.

**UTU-17036**

6. If Indian, Allottee or Tribe Name

**NA**

7. If Unit or CA, Agreement Designation

**N/A**

8. Well Name and No.

**FEDERAL 7-10-9-18**

9. API Well No.

**43-047-36209**

10. Field and Pool, or Exploratory Area

**EIGHT MILE FLAT NORTH**

11. County or Parish, State

**UINTAH COUNTY, UT.**

**SUBMIT IN TRIPLICATE**

1. Type of Well

<input checked="" type="checkbox"/> Oil Well	<input type="checkbox"/> Gas Well	<input type="checkbox"/> Other
--	-----------------------------------	--------------------------------

2. Name of Operator

**NEWFIELD PRODUCTION COMPANY**

3. Address and Telephone No.

**Rt. 3 Box 3630, Myton Utah, 84052 435-646-3721**

4. Location of Well (Footage, Sec., T., R., m., or Survey Description)

**1980 FNL 1980 FEL SW/NE Section 10, T9S R18E**

12. CHECK APPROPRIATE BOX(S) TO INDICATE NATURE OF NOTICE, REPORT, OR OTHER DATA

**TYPE OF SUBMISSION**

<input checked="" type="checkbox"/> Notice of Intent
<input type="checkbox"/> Subsequent Report
<input type="checkbox"/> Final Abandonment Notice

**TYPE OF ACTION**

<input type="checkbox"/> Abandonment	<input type="checkbox"/> Change of Plans
<input type="checkbox"/> Recompletion	<input type="checkbox"/> New Construction
<input type="checkbox"/> Plugging Back	<input type="checkbox"/> Non-Routine Fracturing
<input type="checkbox"/> Casing Repair	<input type="checkbox"/> Water Shut-Off
<input type="checkbox"/> Altering Casing	<input type="checkbox"/> Conversion to Injection
<input checked="" type="checkbox"/> Other <b>Permit Extension</b>	<input type="checkbox"/> Dispose Water

(Note: Report results of multiple completion on Well Completion or Recompletion Report and Log form.)

13. Describe Proposed or Completed Operations (Clearly state all pertinent details, and give pertinent dates, including estimated date of starting any proposed work. If well is directionally drilled, give subsurface locations and measured and true vertical depths for all markers and zones pertinent to this work.)\*

Newfield Production Company requests to extend the Permit to Drill this well for one year.

**COPY SENT TO OPERATOR**

Approved by the  
Utah Division of  
Oil, Gas and Mining

Date: 1.13.2009

Initials: KS

Date: 01-12-2009  
By: [Signature]

**RECEIVED**  
**JAN 08 2009**

**DIV. OF OIL, GAS & MINING**

14. I hereby certify that the foregoing is true and correct

Signed Mandie Crozier Title Regulatory Specialist Date 1/5/2009  
Mandie Crozier

CC: UTAH DOGM

(This space for Federal or State office use)

Approved by \_\_\_\_\_ Title \_\_\_\_\_ Date \_\_\_\_\_

Conditions of approval, if any:

CC: Utah DOGM

Title 18 U.S.C. Section 1001, makes it a crime for any person knowingly and willfully to make to any department or agency of the United States any false, fictitious or fraudulent statements or representations as to any matter within its jurisdiction.

**Application for Permit to Drill  
Request for Permit Extension  
Validation**

(this form should accompany the Sundry Notice requesting permit extension)

**API:** 43-047-36209  
**Well Name:** Federal 7-10-9-18  
**Location:** SW/NE Section 10,T9S R18E  
**Company Permit Issued to:** Newfield Production Company  
**Date Original Permit Issued:** 1/6/2005

The undersigned as owner with legal rights to drill on the property as permitted above, hereby verifies that the information as submitted in the previously approved application to drill, remains valid and does not require revision.

Following is a checklist of some items related to the application, which should be verified.

If located on private land, has the ownership changed, if so, has the surface agreement been updated? Yes  No

Have any wells been drilled in the vicinity of the proposed well which would affect the spacing or siting requirements for this location? Yes  No


Has there been any unit or other agreements put in place that could affect the permitting or operation of this proposed well? Yes  No

Have there been any changes to the access route including ownership, or right-of-way, which could affect the proposed location? Yes  No

Has the approved source of water for drilling changed? Yes  No

Have there been any physical changes to the surface location or access route which will require a change in plans from what was discussed at the onsite evaluation? Yes  No

Is bonding still in place, which covers this proposed well? Yes  No

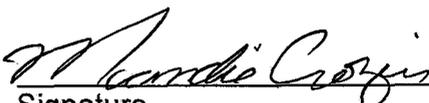  
Signature

1/5/2009  
Date

Title: Regulatory Specialist

Representing: Newfield Production Company

RECEIVED


JAN 08 2009

DIV. OF OIL, GAS & MINING

# United States Department of the Interior



BUREAU OF LAND MANAGEMENT  
Green River District-Vernal Field Office  
170 South 500 East  
Vernal, UT 84078  
(435) 781-4400 Fax: (435) 781-4410  
<http://www.blm.gov/ut/st/en/fo/vernal.html>

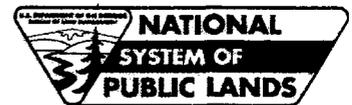

IN REPLY REFER TO:  
3160  
UTG011

June 24, 2009

Mandie Crozier  
Newfield Production Company  
Route 3, Box 3630  
Myton, UT 84052

43 047 36209  
Re: Notice of Expiration  
Well No. Federal 7-10-9-18  
SWNE, Sec. 10, T9S, R18E  
Uintah County, Utah  
Lease No. UTU-17036

Dear Ms. Crozier:

The Application for Permit to Drill (APD) for the above-referenced well was approved on March 8, 2007. A one (1) year extension of the original APD was requested. The request was reviewed and the extension approved until March 8, 2009. According to our records, no known activity has transpired at the approved location. In view of the foregoing, this office is notifying you that the approval of the referenced application has expired. If you intend to drill at this location in the future, a new Application for Permit to Drill must be submitted.

This office requires a letter confirming that no surface disturbance has been made for this drill site. Any surface disturbance associated with the approved location of this well is to be rehabilitated. A schedule for this rehabilitation must be submitted to this office. Your cooperation in this matter is appreciated.

If you have any questions regarding this matter, please contact me at (435) 781-4455.

Sincerely,

*Cindy Severson*


Cindy Severson  
Land Law Examiner

cc: UDOGM

**RECEIVED**

**JUN 29 2009**

**DIV. OF OIL, GAS & MINING**

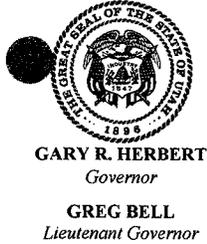

# State of Utah

## DEPARTMENT OF NATURAL RESOURCES

MICHAEL R. STYLER  
*Executive Director*

### Division of Oil, Gas and Mining

JOHN R. BAZA  
*Division Director*

December 15, 2010

Mandie Crozier  
Newfield Production Company  
Route 3, Box 3630  
Myton, Utah 84052

43 047 36209  
Federal 7-10-9-18  
9S 18E 10

Re: APDs Rescinded for Newfield Production Company  
Uintah County

Dear Ms. Crozier:

Enclosed find the list of APDs that are being rescinded per your request to Newfield Production Company. No drilling activity at these locations has been reported to the division. Therefore, approval to drill these wells is hereby rescinded, effective December 28, 2010.

A new APD must be filed with this office for approval prior to the commencement of any future work on the subject location.

If any previously unreported operations have been performed on this well location, it is imperative that you notify the Division immediately.

Sincerely,

  
Diana Mason  
Environmental Scientist

cc: Well File  
Bureau of Land Management, Vernal



43-047-36207	FEDERAL 3-10-9-18
43-047-36208	FEDERAL 5-10-9-18
→43-047-36209	FEDERAL 7-10-9-18
43-047-36211	FEDERAL 11-10-9-18
43-047-36212	FEDERAL 13-10-9-18
43-047-36213	FEDERAL 15-10-9-18
43-047-36210	FEDERAL 9-10-9-18

<b>STATE OF UTAH</b> DEPARTMENT OF NATURAL RESOURCES DIVISION OF OIL, GAS, AND MINING	<b>FORM 9</b>  <b>5. LEASE DESIGNATION AND SERIAL NUMBER:</b> UTU-17036
<b>SUNDRY NOTICES AND REPORTS ON WELLS</b>  Do not use this form for proposals to drill new wells, significantly deepen existing wells below current bottom-hole depth, reenter plugged wells, or to drill horizontal laterals. Use APPLICATION FOR PERMIT TO DRILL form for such proposals.	<b>6. IF INDIAN, ALLOTTEE OR TRIBE NAME:</b>  <b>7. UNIT or CA AGREEMENT NAME:</b> GMBU (GRRV)
<b>1. TYPE OF WELL</b> Oil Well	<b>8. WELL NAME and NUMBER:</b> FEDERAL 7-10-9-18
<b>2. NAME OF OPERATOR:</b> NEWFIELD PRODUCTION COMPANY	<b>9. API NUMBER:</b> 43047362090000
<b>3. ADDRESS OF OPERATOR:</b> Rt 3 Box 3630 , Myton, UT, 84052	<b>PHONE NUMBER:</b> 435 646-4825 Ext
<b>4. LOCATION OF WELL</b> <b>FOOTAGES AT SURFACE:</b> 1980 FNL 1980 FEL <b>QTR/QTR, SECTION, TOWNSHIP, RANGE, MERIDIAN:</b> Qtr/Qtr: SWNE Section: 10 Township: 09.0S Range: 18.0E Meridian: S	<b>9. FIELD and POOL or WILDCAT:</b> 8 MILE FLAT NORTH  <b>COUNTY:</b> UINTAH  <b>STATE:</b> UTAH

**11. CHECK APPROPRIATE BOXES TO INDICATE NATURE OF NOTICE, REPORT, OR OTHER DATA**

TYPE OF SUBMISSION	TYPE OF ACTION		
<input checked="" type="checkbox"/> <b>NOTICE OF INTENT</b> Approximate date work will start: 1/11/2010	<input type="checkbox"/> ACIDIZE	<input type="checkbox"/> ALTER CASING	<input type="checkbox"/> CASING REPAIR
<input type="checkbox"/> <b>SUBSEQUENT REPORT</b> Date of Work Completion:	<input type="checkbox"/> CHANGE TO PREVIOUS PLANS	<input type="checkbox"/> CHANGE TUBING	<input type="checkbox"/> CHANGE WELL NAME
<input type="checkbox"/> <b>SPUD REPORT</b> Date of Spud:	<input type="checkbox"/> CHANGE WELL STATUS	<input type="checkbox"/> COMMINGLE PRODUCING FORMATIONS	<input type="checkbox"/> CONVERT WELL TYPE
<input type="checkbox"/> <b>DRILLING REPORT</b> Report Date:	<input type="checkbox"/> DEEPEN	<input type="checkbox"/> FRACTURE TREAT	<input type="checkbox"/> NEW CONSTRUCTION
	<input type="checkbox"/> OPERATOR CHANGE	<input type="checkbox"/> PLUG AND ABANDON	<input type="checkbox"/> PLUG BACK
	<input type="checkbox"/> PRODUCTION START OR RESUME	<input type="checkbox"/> RECLAMATION OF WELL SITE	<input type="checkbox"/> RECOMPLETE DIFFERENT FORMATION
	<input type="checkbox"/> REPERFORATE CURRENT FORMATION	<input type="checkbox"/> SIDETRACK TO REPAIR WELL	<input type="checkbox"/> TEMPORARY ABANDON
	<input type="checkbox"/> TUBING REPAIR	<input type="checkbox"/> VENT OR FLARE	<input type="checkbox"/> WATER DISPOSAL
	<input type="checkbox"/> WATER SHUTOFF	<input type="checkbox"/> SI TA STATUS EXTENSION	<input checked="" type="checkbox"/> APD EXTENSION
	<input type="checkbox"/> WILDCAT WELL DETERMINATION	<input type="checkbox"/> OTHER	OTHER:

**12. DESCRIBE PROPOSED OR COMPLETED OPERATIONS. Clearly show all pertinent details including dates, depths, volumes, etc.**

Newfield proposes to extend the permit to drill this well for one year.

**Approved by the  
Utah Division of  
Oil, Gas and Mining**

Date: January 11, 2010

By: 

<b>NAME (PLEASE PRINT)</b> Mandie Crozier	<b>PHONE NUMBER</b> 435 646-4825	<b>TITLE</b> Regulatory Tech
<b>SIGNATURE</b> N/A	<b>DATE</b> 1/11/2010	



**The Utah Division of Oil, Gas, and Mining**

- State of Utah
- Department of Natural Resources

**Electronic Permitting System - Sundry Notices**

**Request for Permit Extension Validation Well Number 43047362090000**

**API:** 43047362090000

**Well Name:** FEDERAL 7-10-9-18

**Location:** 1980 FNL 1980 FEL QTR SWNE SEC 10 TWP 090S RNG 180E MER S

**Company Permit Issued to:** NEWFIELD PRODUCTION COMPANY

**Date Original Permit Issued:** 1/6/2005

The undersigned as owner with legal rights to drill on the property as permitted above, hereby verifies that the information as submitted in the previously approved application to drill, remains valid and does not require revision. Following is a checklist of some items related to the application, which should be verified.

- If located on private land, has the ownership changed, if so, has the surface agreement been updated?  Yes  No
- Have any wells been drilled in the vicinity of the proposed well which would affect the spacing or siting requirements for this location?  Yes  No
- Has there been any unit or other agreements put in place that could affect the permitting or operation of this proposed well?  Yes  No
- Have there been any changes to the access route including ownership, or rightof- way, which could affect the proposed location?  Yes  No
- Has the approved source of water for drilling changed?  Yes  No
- Have there been any physical changes to the surface location or access route which will require a change in plans from what was discussed at the onsite evaluation?  Yes  No
- Is bonding still in place, which covers this proposed well?  Yes  No

**Approved by the  
Utah Division of  
Oil, Gas and Mining**

**Signature:** Mandie Crozier

**Date:** 1/11/2010

**Title:** Regulatory Tech **Representing:** NEWFIELD PRODUCTION COMPANY

**Date:** January 11, 2010

**By:**