

001

Form 3160-3
(August 1999)

UNITED STATES
DEPARTMENT OF THE INTERIOR
BUREAU OF LAND MANAGEMENT

APPLICATION FOR PERMIT TO DRILL OR REENTER

FORM APPROVED
OMB No. 1004-0136
Expires November 30, 2000

5. Lease Serial No.
UTU-0576

6. If Indian, Allottee or Tribe Name

1a. Type of Work: DRILL REENTER

b. Type of Well: Oil Well Gas Well Other Single Zone Multiple Zone

7. If Unit or CA Agreement, Name and No.
NATURAL BUTTES UNIT

8. Lease Name and Well No.
NBU 921-33B

2. Name of Operator
WESTPORT OIL & GAS COMPANY L.P.

9. API Well No.
43-047-36564

3A. Address
1368 SOUTH 1200 EAST VERNAL, UT 84078

3b. Phone No. (include area code)
(435) 781-7024

10. Field and Pool, or Exploratory
NATURAL BUTTES

4. Location of Well (Report location clearly and in accordance with any State requirements.)*
At surface **NWNE 660'FNL & 1983'FEL 623475X 39.997944**
At proposed prod. Zone **44283214 -109.553588**

11. Sec., T., R., M., or Blk, and Survey or Area
SECTION 33-T9S-R21E

14. Distance in miles and direction from nearest town or post office*
14.3 MILES SOUTHEAST OF OURAY, UTAH

12. County or Parish
UINTAH

13. State
UTAH

15. Distance from proposed* location to nearest property or lease line, ft. (Also to nearest drig. unit line, if any)
660'

16. No. of Acres in lease
1480.00

17. Spacing Unit dedicated to this well
40.00

18. Distance from proposed location* to nearest well, drilling, completed, applied for, on this lease, ft.
REFER TO TOPO C

19. Proposed Depth
9743'

20. BLM/BIA Bond No. on file
CO-1203

21. Elevations (Show whether DF, KDB, RT, GL, etc.)
4943'GL

22. Approximate date work will start*


23. Estimated duration

24. Attachments


The following, completed in accordance with the requirements of Onshore Oil and Gas Order No. 1, shall be attached to this form:

- 1. Well plat certified by a registered surveyor.
- 2. A Drilling Plan.
- 3. A Surface Use Plan (if the location is on National Forest System Lands, the SUPO shall be filed with the appropriate Forest Service Office.

- 4. Bond to cover the operations unless covered by an existing bond on file (see Item 20 above).
- 5. Operator certification.
- 6. Such other site specific information and/or plans as may be required by the authorized office.

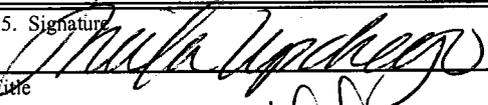25. Signature  Name (Printed/Typed) **SHEILA UPCHEGO** Date **4/8/2005**

Title **REGULATORY ANALYST**

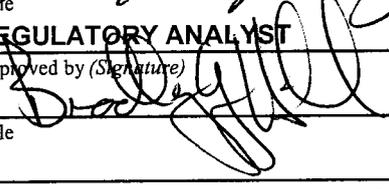Approved by (Signature)  Name (Printed/Typed) **BRADLEY G. HILL** Date **04-18-05**

Title **ENVIRONMENTAL SCIENTIST III**

Application approval does not warrant or certify that the applicant holds legal or equitable title to those rights in the subject lease which would entitle the applicant to conduct operations thereon.

Conditions of approval, if any, are attached.

Title 18 U.S.C. Section 1001 and Title 43 U.S.C. Section 1212, make it a crime for any person knowingly and willfully to make to any department or agency of the United States any false, fictitious or fraudulent statements or representations as to any matter within its jurisdiction.

*(Instructions on reverse)

Federal Approval of this Action is Necessary

RECEIVED


APR 13 2005

DIV. OF OIL, GAS & MINING

T9S, R21E, S.L.B.&M.

WESTPORT OIL AND GAS COMPANY, L.P.

Well location, NBU #921-33B, located as shown in the NW 1/4 NE 1/4 of Section 33, T9S, R21E, S.L.B.&M. Uintah County, Utah.

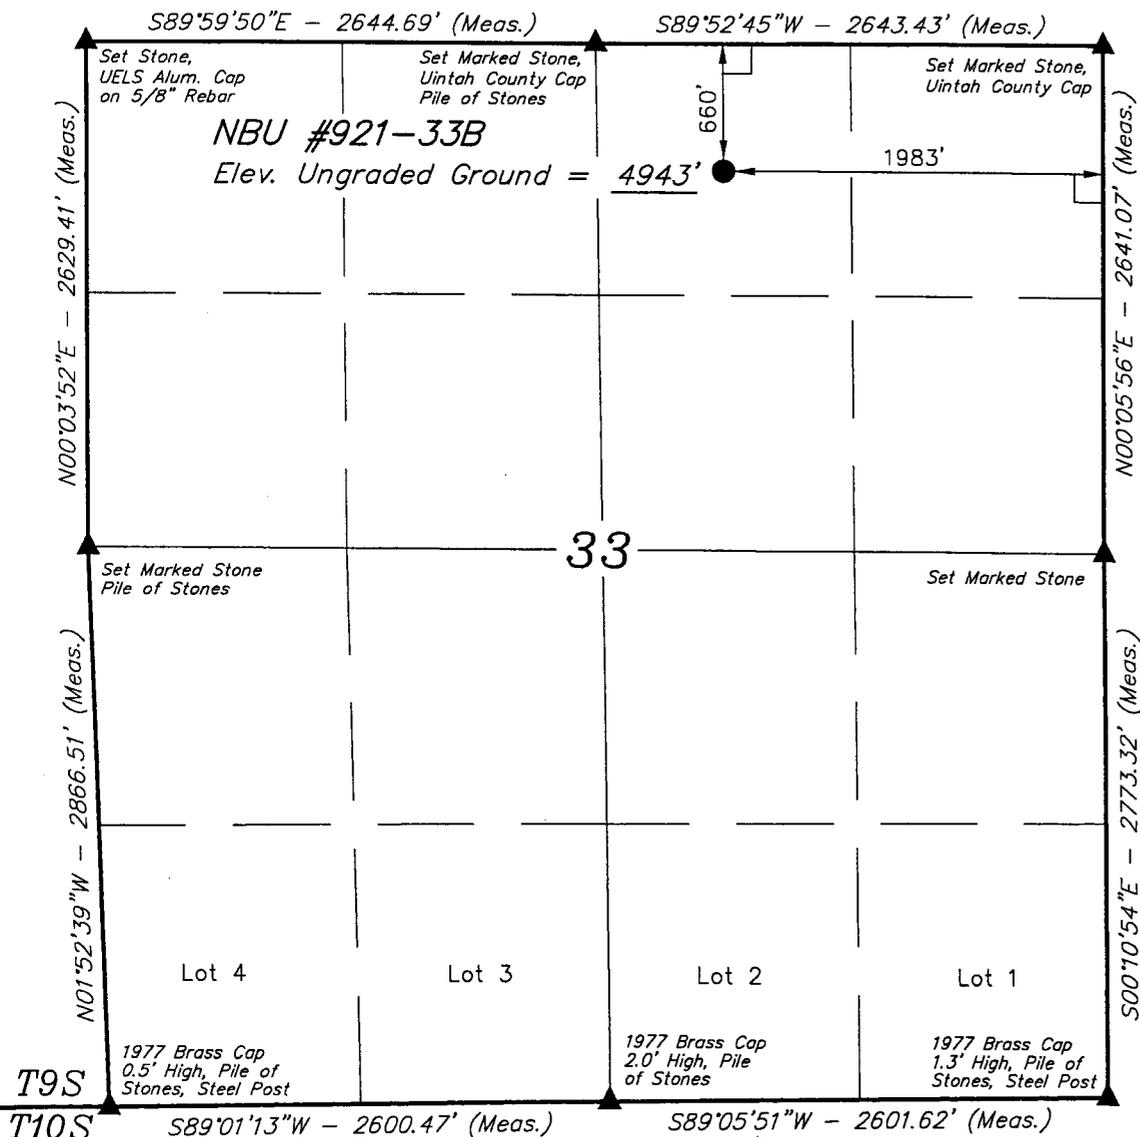


BASIS OF ELEVATION

TWO WATER TRIANGULATION STATION LOCATED IN THE NW 1/4 OF SECTION 1, T10S, R21E, S.L.B.&M. TAKEN FROM THE BIG PACK MTN NE, QUADRANGLE, UTAH, UINTAH COUNTY, 7.5 MINUTE QUAD. (TOPOGRAPHIC MAP) PUBLISHED BY THE UNITED STATES DEPARTMENT OF THE INTERIOR, GEOLOGICAL SURVEY. SAID ELEVATION IS MARKED AS BEING 5238 FEET.

BASIS OF BEARINGS

BASIS OF BEARINGS IS A G.P.S. OBSERVATION.

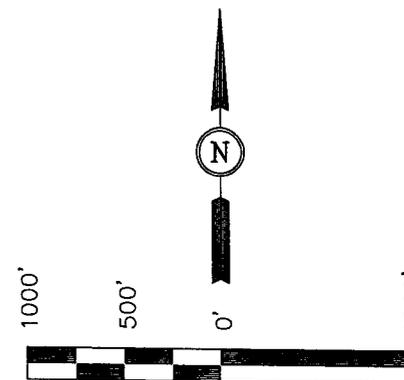

SCALE

CERTIFICATION

THIS IS TO CERTIFY THAT THE ABOVE PLAT WAS PREPARED FROM FIELD NOTES OF ACTUAL SURVEYS MADE BY ME OR UNDER MY SUPERVISION AND THAT THE SAME ARE TRUE AND CORRECT TO THE BEST OF MY KNOWLEDGE AND BELIEF.

Robert J. ...
 REGISTERED LAND SURVEYOR
 REGISTRATION NO. 161518
 STATE OF UTAH

T9S
 T10S
 S89°01'13"W - 2600.47' (Meas.)
 S89°05'51"W - 2601.62' (Meas.)

LEGEND:

- └─┘ = 90° SYMBOL
- = PROPOSED WELL HEAD.
- ▲ = SECTION CORNERS LOCATED.

(NAD 83)
 LATITUDE = 39°59'52.59" (39.997942)
 LONGITUDE = 109°33'15.55" (109.554319)
 (NAD 27)
 LATITUDE = 39°59'52.72" (39.997978)
 LONGITUDE = 109°33'13.07" (109.553631)

UINTAH ENGINEERING & LAND SURVEYING
 85 SOUTH 200 EAST - VERNAL, UTAH 84078
 (435) 789-1017

SCALE 1" = 1000'	DATE SURVEYED: 1-11-05	DATE DRAWN: 1-17-05
PARTY J.W. S.W. E.C.O.		REFERENCES G.L.O. PLAT
WEATHER COLD	FILE WESTPORT OIL AND GAS COMPANY, L.P.	

NBU #921-33B
 NW/NE Sec. 33, T9S, R21E
 UINTAH COUNTY, UTAH
 UTU-0576

ONSHORE ORDER NO. 1

DRILLING PROGRAM

1. **Estimated Tops of Important Geologic Markers:**

<u>Formation</u>	<u>Depth</u>
Uinta	Surface
Green River	1563'
Wasatch	5068'
Mesaverde	7643'
TD	9743'

2. **Estimated Depths of Anticipated Water, Oil, Gas, or Mineral Formations:**

<u>Substance</u>	<u>Formation</u>	<u>Depth</u>
	Green River	1563'
Gas	Wasatch	5068'
Gas	Mesaverde	7643'
Water	N/A	
Other Minerals	N/A	

3. **Pressure Control Equipment** (Schematic Attached)

Please see the Natural Buttes Unit Standard Operating Procedure (SOP).

4. **Proposed Casing & Cementing Program:**

Please see the Natural Buttes Unit SOP.

5. **Drilling Fluids Program:**

Please see the Natural Buttes Unit SOP.

6. **Evaluation Program:**

Please see the Natural Buttes Unit SOP.

7. **Abnormal Conditions:**

Maximum anticipated bottomhole pressure calculated at 9,743' TD, approximately equals 3897 psi (calculated at 0.4 psi/foot).

Maximum anticipated surface pressure equals approximately 1752 psi (bottomhole pressure minus the pressure of a partially evacuated hole calculated at 0.22 psi/foot).

8. **Anticipated Starting Dates:**

Drilling is planned to commence immediately upon approval of this application.

9. **Variations:**

Please see Natural Buttes Unit SOP.

10. **Other Information:**

Please see Natural Buttes Unit SOP.



Westport Oil and Gas Company, L.P.
DRILLING PROGRAM

CASING PROGRAM

	SIZE	INTERVAL	WT.	GR.	CPLG.	DESIGN FACTORS		
						BURST	COLLAPSE	TENSION
CONDUCTOR	14"	0-40'				2270	1370	254000
SURFACE	9-5/8"	0 to 2500	32.30	H-40	STC	0.62*****	1.17	3.59
PRODUCTION	4-1/2"	0 to 9743	11.60	I-80	LTC	2.11	1.09	2.04

- 1) Max Anticipated Surf. Press.(MASP) (Surface Casing) = (Pore Pressure at next csg point-(0.22 psi/ft-partial evac gradient x TVD of next csg point)
 2) MASP (Prod Casing) = Pore Pressure at TD - (.22 psi/ft-partial evac gradient x TD)
 (Burst Assumptions: TD = 11.5 ppg) .22 psi/ft = gradient for partially evac wellbore
 (Collapse Assumption: Fully Evacuated Casing, Max MW) (Tension Assumptions: Air Weight of Casing*Buoy.Fact. of water)
 MASP 3683 psi

***** Burst SF is low but csg is much stronger than formation at 2000'. EMW @ 2000' for 2270# is 21.8 ppg or 1.13 psi/ft

CEMENT PROGRAM

		FT. OF FILL	DESCRIPTION	SACKS	EXCESS	WEIGHT	YIELD	
SURFACE Option 1	LEAD	500	Premium cmt + 2% CaCl + .25 pps flocele	215	60%	15.60	1.18	
	TOP OUT CMT (1)	200	20 gals sodium silicate + Premium cmt + 2% CaCl + .25 pps flocele	50		15.60	1.18	
	TOP OUT CMT (2)	as required	Premium cmt + 2% CaCl	as req.		15.60	1.18	
SURFACE Option 2	NOTE: If well will circulate water to surface, option 2 will be utilized							
	LEAD	1500	Prem cmt + 16% Gel + 10 pps gilsonite + .25 pps Flocele + 3% salt BWOC	170	35%	11.00	3.82	
	TAIL	500	Premium cmt + 2% CaCl + .25 pps flocele	180	35%	15.60	1.18	
	TOP OUT CMT	as required	Premium cmt + 2% CaCl	as req.		15.60	1.18	
PRODUCTION	LEAD	4,563'	Premium Lite II + 3% KCl + 0.25 pps celloflake + 5 pps gilsonite + 10% gel + 0.5% extender	500	60%	11.00	3.38	
	TAIL	5,180'	50/50 Poz/G + 10% salt + 2% gel +.1% R-3	1450	60%	14.30	1.31	

*Substitute caliper hole volume plus 0% excess for LEAD if accurate caliper is obtained
 *Substitute caliper hole volume plus 15% excess for TAIL if accurate caliper is obtained

FLOAT EQUIPMENT & CENTRALIZERS

SURFACE	Guide shoe, 1 jt, insert float. Centralize first 3 joints with bow spring centralizers. Thread lock guide shoe.
PRODUCTION	Float shoe, 1 jt, float collar. Centralize first 3 joints & every third joint to top of tail cement with bow spring centralizers.

ADDITIONAL INFORMATION

Test casing head to 750 psi after installing. Test surface casing to 1,500 psi prior to drilling out.
 BOPE: 11" 5M with one annular and 2 rams. Test to 5,000 psi (annular to 2,500 psi) prior to drilling out. Record on chart recorder & tour sheet. Function test rams on each trip. Maintain safety valve & inside BOP on rig floor at all times. Kelly to be equipped with upper & lower kelly valves.
 Drop Totco surveys every 2000'. Maximum allowable hole angle is 5 degrees.

DRILLING ENGINEER: _____
 Brad Laney

DATE: _____

DRILLING SUPERINTENDENT: _____
 Randy Bayne

DATE: _____

**NBU #921-33B
NW/NE Sec. 33,T9S,R21E
UINTAH COUNTY, UTAH
UTU-0576**

ONSHORE ORDER NO. 1

MULTI-POINT SURFACE USE & OPERATIONS PLAN

An onsite inspection was conducted for the NBU#921-33B on 3/1/05, for the subject well.

1. Existing Roads:

Refer to the attached location directions.

Refer to Topo Maps A and B for location of access roads within a 2-mile radius.

2. Planned Access Roads:

Please see the Natural Buttes Unit Standard Operating Procedure (SOP).

Approximately 0.2 Miles +/- of Access Road is proposed. Please refer to the attached Topo Map B.

3. Location of Existing Wells Within a 1-Mile Radius:

Please refer to Topo Map C.

4. Location of Existing & Proposed Facilities:

Please see the Natural Buttes Unit SOP.

Approximately 1100' +/- of pipeline is proposed. Up to 4" pipeline shall be Butt Welded. Refer to Topo Map D for the location of the proposed pipeline.

All facilities will be painted within six months of installation. Facilities required to comply with the Occupational Safety and Health Act (OSHA) will be excluded. The requested color is Carlsbad Canyon (2.5Y 6/2), a non-reflective earthtone.

5. Location and Type of Water Supply:

Please see the Natural Buttes SOP.

6. Source of Construction Materials:

Please see the Natural Buttes SOP.

7. Methods of Handling Waste Materials:

Please see the Natural Buttes SOP.

Any produced water from the proposed well will be contained in a water tank and will then be hauled by truck to one of the pre-approved disposal sites: RNI, Sec. 5, T9S, R22E, NBU #159, Sec. 35, T9S R21E, Ace Oilfield, Sec. 2, T6S, R20E, MC&MC, Sec. 12, T6S, R19E (*Request is in lieu of filing Form 3160-5, after initial production*).

8. **Ancillary Facilities:**

Please see the Natural Buttes SOP.

9. **Well Site Layout:** (See Location Layout Diagram)

The attached Location Layout Diagram describes drill pad cross-sections, cuts and fills, and locations of the mud tanks, reserve pit, flare pit, pipe racks, trailer parking, spoil dirt stockpile(s), and surface material stockpile(s).

Please see the attached diagram to describe rig orientation, parking areas, and access roads.

As per previous onsite discussion, a 16 mil reserve pit liner with felt, will be required.

Location size may change prior to the drilling of the well due to the current rig availability. If the proposed location is not large enough to accommodate the drilling rig. The location will be re-surveyed and a form 3160-5 will be submitted.

10. **Plans for Reclamation of the Surface:**

Please see the Natural Buttes SOP.

The following seed mixture will be used to reclaim the surface. A total of 12 lbs/acre will be used if the seeds are drilled (24 lbs/acre if the seeds are broadcast). The per acre requirements for ***drilled*** seed are:

Fourwing Saltbrush	3 lbs.
Indian Ricegrass	3 lbs.
Western Wheatgrass	3 lbs.
Shadscale	3 lbs.

11. **Surface Ownership:**

The well pad and access road are located on lands owned by:

United States of America
Bureau of Land Management
170 South 500 East
Vernal, UT 84078
(435)781-4400

12. Other Information:**WILDLIFE STIPULATION:**

ANTELOPE: - NO CONSTRUCTION OR DRILLING MAY 15TH THROUGH JUNE 20TH.

A Class III archaeological survey has been completed and submitted to Bureau of Land Management.

This location is not within 460' from the boundary of the Natural Buttes Unit, nor is it within 460' of any non-committed tract lying within the boundaries of the Unit.

All lease and/or operations will be conducted in such a manner that full compliance is made with all applicable laws, regulations, the approved Plan of Operations, and any applicable Notice of Lessees. The operator is fully responsible for the actions of his subcontractors. A copy of these conditions will be furnished to the field representative to ensure compliance. The operator will control noxious weeds along Rights-of-Way for roads, pipeline, well sites, or other applicable facilities.

13. Lessee's or Operators's Representative & Certification:

Sheila Upchego
Regulatory Analyst
Westport Oil & Gas Company L.P.
P.O. Box 1148
Vernal, UT 84078
(435) 781-7024

Randy Bayne
Drilling Manager
Westport Oil & Gas Company L.P.
P.O. Box 1148
Vernal, UT 84078
(435) 781-7018

Certification: All lease and/or unit operations will be conducted in such a manner that full compliance is made with all applicable laws, regulations, Onshore Oil and Gas Orders, the approved Plan of Operations, and any applicable Notice to Lessees.

Westport O&G Co. L.P. is considered to be the operator of the subject well. Westport O&G Co. L.P. agrees to be responsible under the terms and conditions of the lease for the operations conducted upon leased lands.

The Operator will be fully responsible for the actions of its subcontractors. A complete copy of the approved "Application for Permit to Drill" will be furnished to the field representative(s) to ensure compliance and shall be on location during all construction and drilling operations.

Bond coverage pursuant to 43 CFR for lease activities is being provided by BLM Nationwide Bond #CO-1203.

I hereby certify that I, or persons under my supervision, have inspected the proposed drill site and access route, that I am familiar with the conditions that currently exist; that the statements made in this plan are, to the best of my knowledge, true and correct; and the work associated with the operations proposed herein will be performed by the Operator, its contractors, and subcontractors in conformity with this plan and the terms and conditions under which it is approved.

/s/ Sheila Upchego
Sheila Upchego



4/8/05
Date

WESTPORT OIL AND GAS COMPANY, L.P.

NBU #921-33B

SECTION 33, T9S, R21E, S.L.B.&M.

PROCEED IN A WESTERLY DIRECTION FROM VERNAL, UTAH ALONG U.S. HIGHWAY 40 APPROXIMATELY 14.0 MILES TO THE JUNCTION OF STATE HIGHWAY 88; EXIT LEFT AND PROCEED IN A SOUTHERLY DIRECTION APPROXIMATELY 17.0 MILES TO OURAY, UTAH; PROCEED IN A SOUTHERLY DIRECTION APPROXIMATELY 6.9 MILES ON THE SEEP RIDGE ROAD TO THE JUNCTION OF THIS ROAD AND AN EXISTING ROAD TO THE EAST; TURN LEFT AND PROCEED IN AN EASTERLY DIRECTION APPROXIMATELY 5.0 MILES TO THE JUNCTION OF THIS ROAD AND AN EXISTING ROAD TO THE NORTHEAST; TURN RIGHT AND PROCEED IN A NORTHEASTERLY, THEN EASTERLY, THEN SOUTHERLY, THEN SOUTHEASTERLY DIRECTION APPROXIMATELY 1.8 MILES TO BEGINNING OF THE PROPOSED ACCESS FOR THE #921-33G TO THE NORTH; FOLLOW ROAD FLAGS IN AN NORTHERLY, THEN NORTHWESTERLY DIRECTION APPROXIMATELY 0.5 MILES TO THE BEGINNING OF THE PROPOSED ACCESS TO THE NORTH; FOLLOW ROAD FLAGS IN A NORTHERLY DIRECTION APPROXIMATELY 0.2 MILES TO THE PROPOSED LOCATION.

TOTAL DISTANCE FROM VERNAL, UTAH TO THE PROPOSED WELL LOCATION IS APPROXIMATELY 45.4 MILES.

WESTPORT OIL AND GAS COMPANY, L.P.

NBU #921-33B
LOCATED IN UINTAH COUNTY, UTAH
SECTION 33, T9S, R21E, S.L.B.&M.

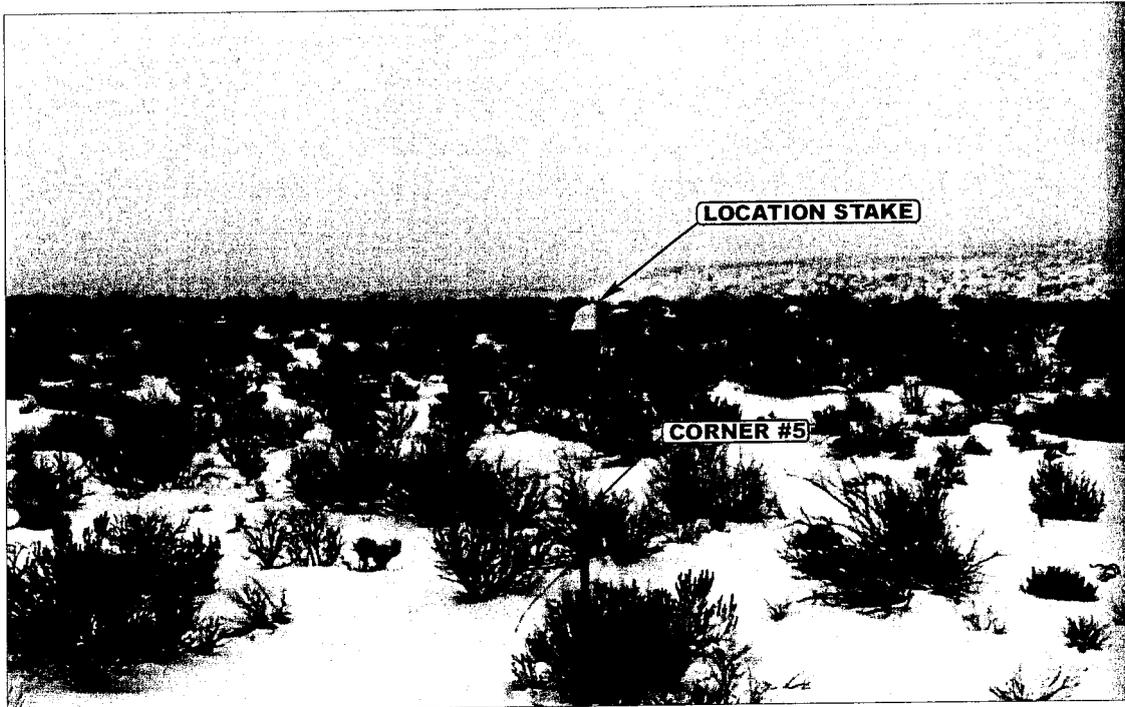


PHOTO: VIEW FROM LOCATION STAKE TO CORNER #5

CAMERA ANGLE: SOUTHEASTERLY



PHOTO: VIEW FROM BEGINNING OF PROPOSED ACCESS

CAMERA ANGLE: NORTHWESTERLY



- Since 1964 -

Uintah Engineering & Land Surveying
E&LS 85 South 200 East Vernal, Utah 84078
435-789-1017 uels@uelsinc.com

LOCATION PHOTOS


01 13 05
MONTH DAY YEAR

PHOTO

TAKEN BY: D.K.

DRAWN BY: L.K.

REVISED: 00-00-00

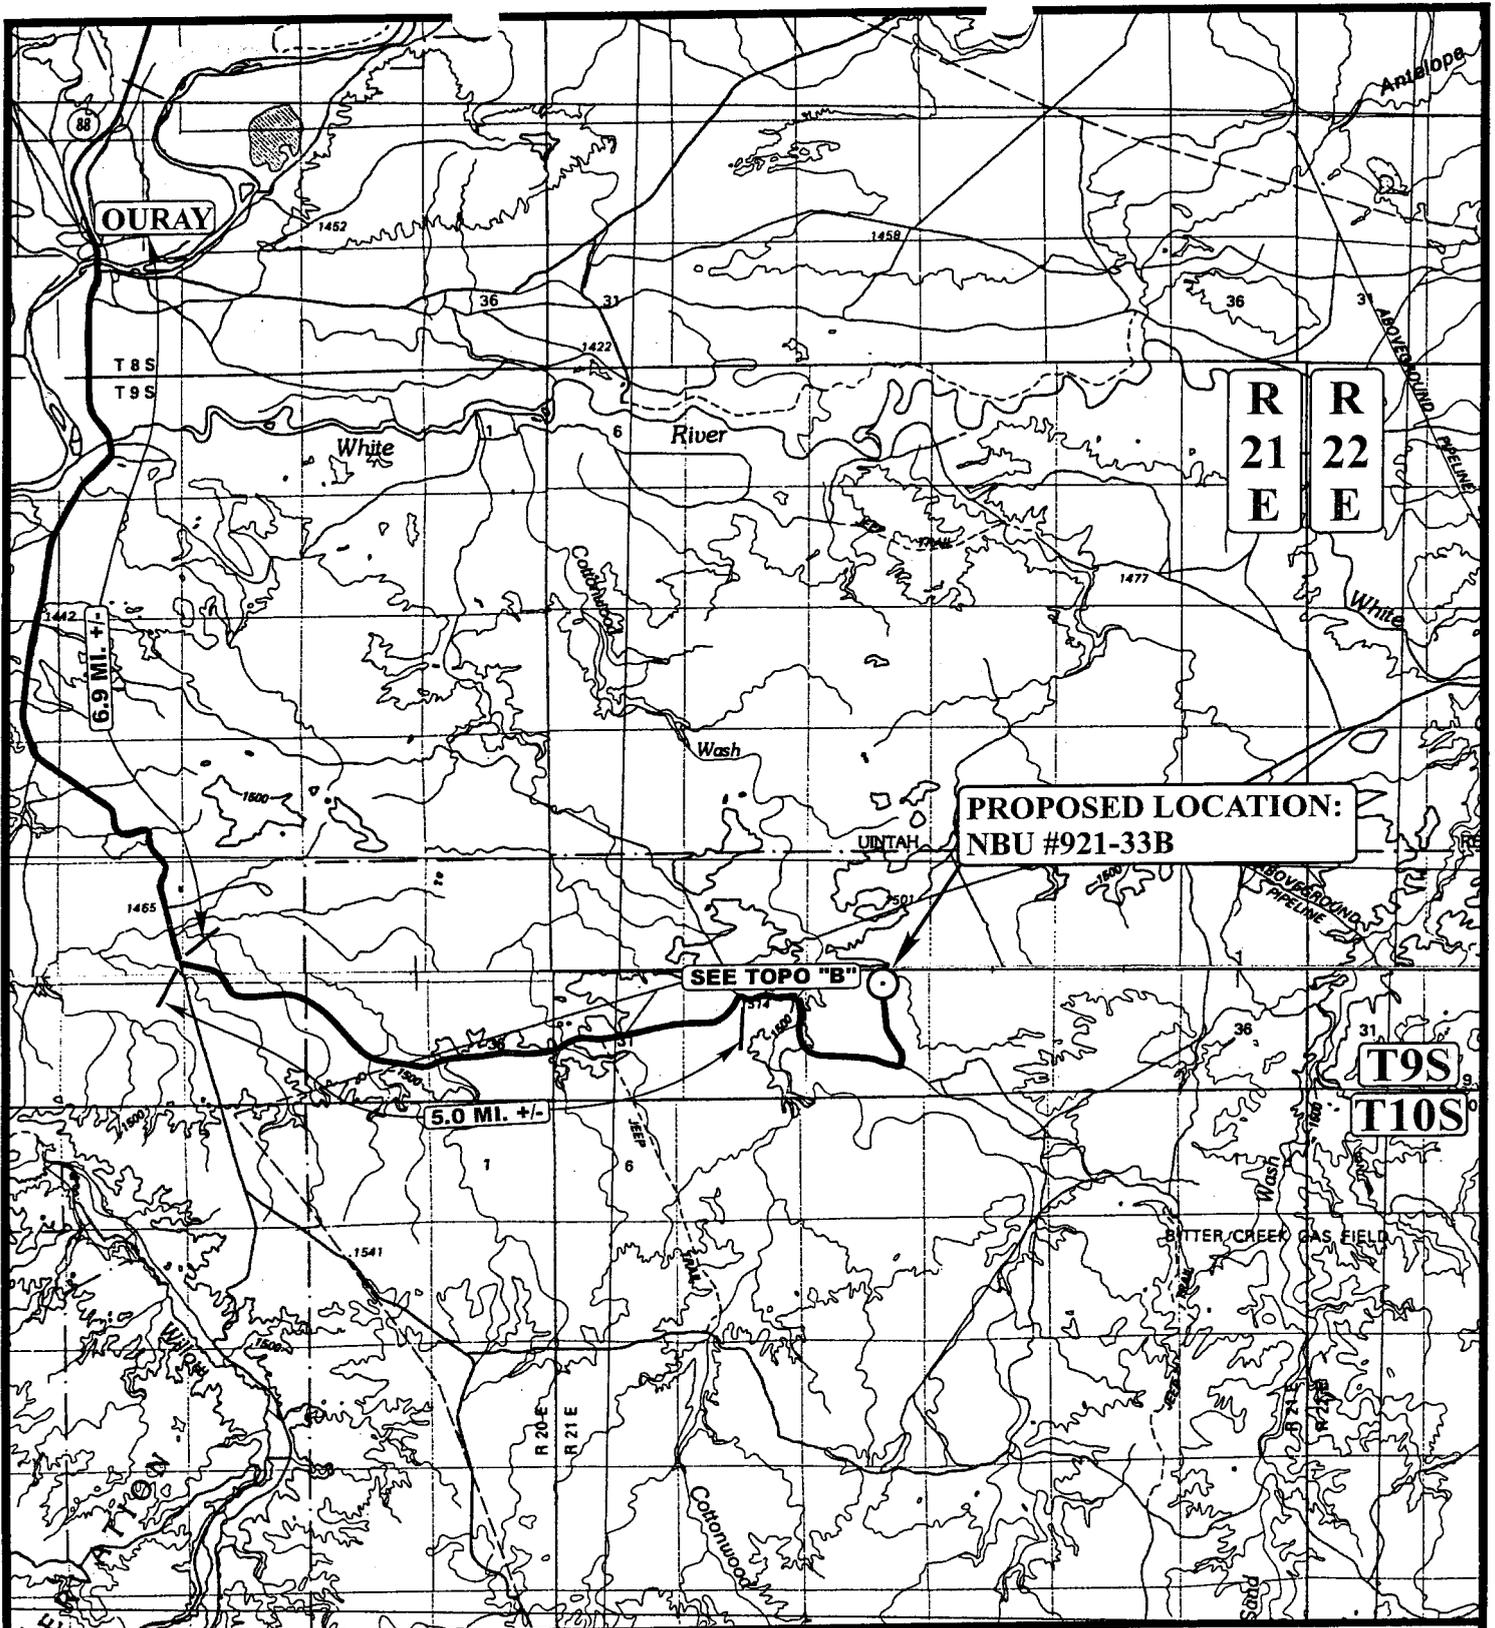

R 21 E
R 22 E

**PROPOSED LOCATION:
NBU #921-33B**

SEE TOPO "B"

T9S
T10S

LEGEND:

○ PROPOSED LOCATION

WESTPORT OIL AND GAS COMPANY, L.P.


NBU #921-33B
SECTION 33, T9S, R21E, S.L.B.&M.
660' F&L 1983' FEL

UES Uintah Engineering & Land Surveying
85 South 200 East Vernal, Utah 84078
(435) 789-1017 * FAX (435) 789-1813

TOPOGRAPHIC 01 13 05
MAP MONTH DAY YEAR
SCALE: 1:100,000 DRAWN BY: L.K. REVISED: 00-00-00

A
TOPO



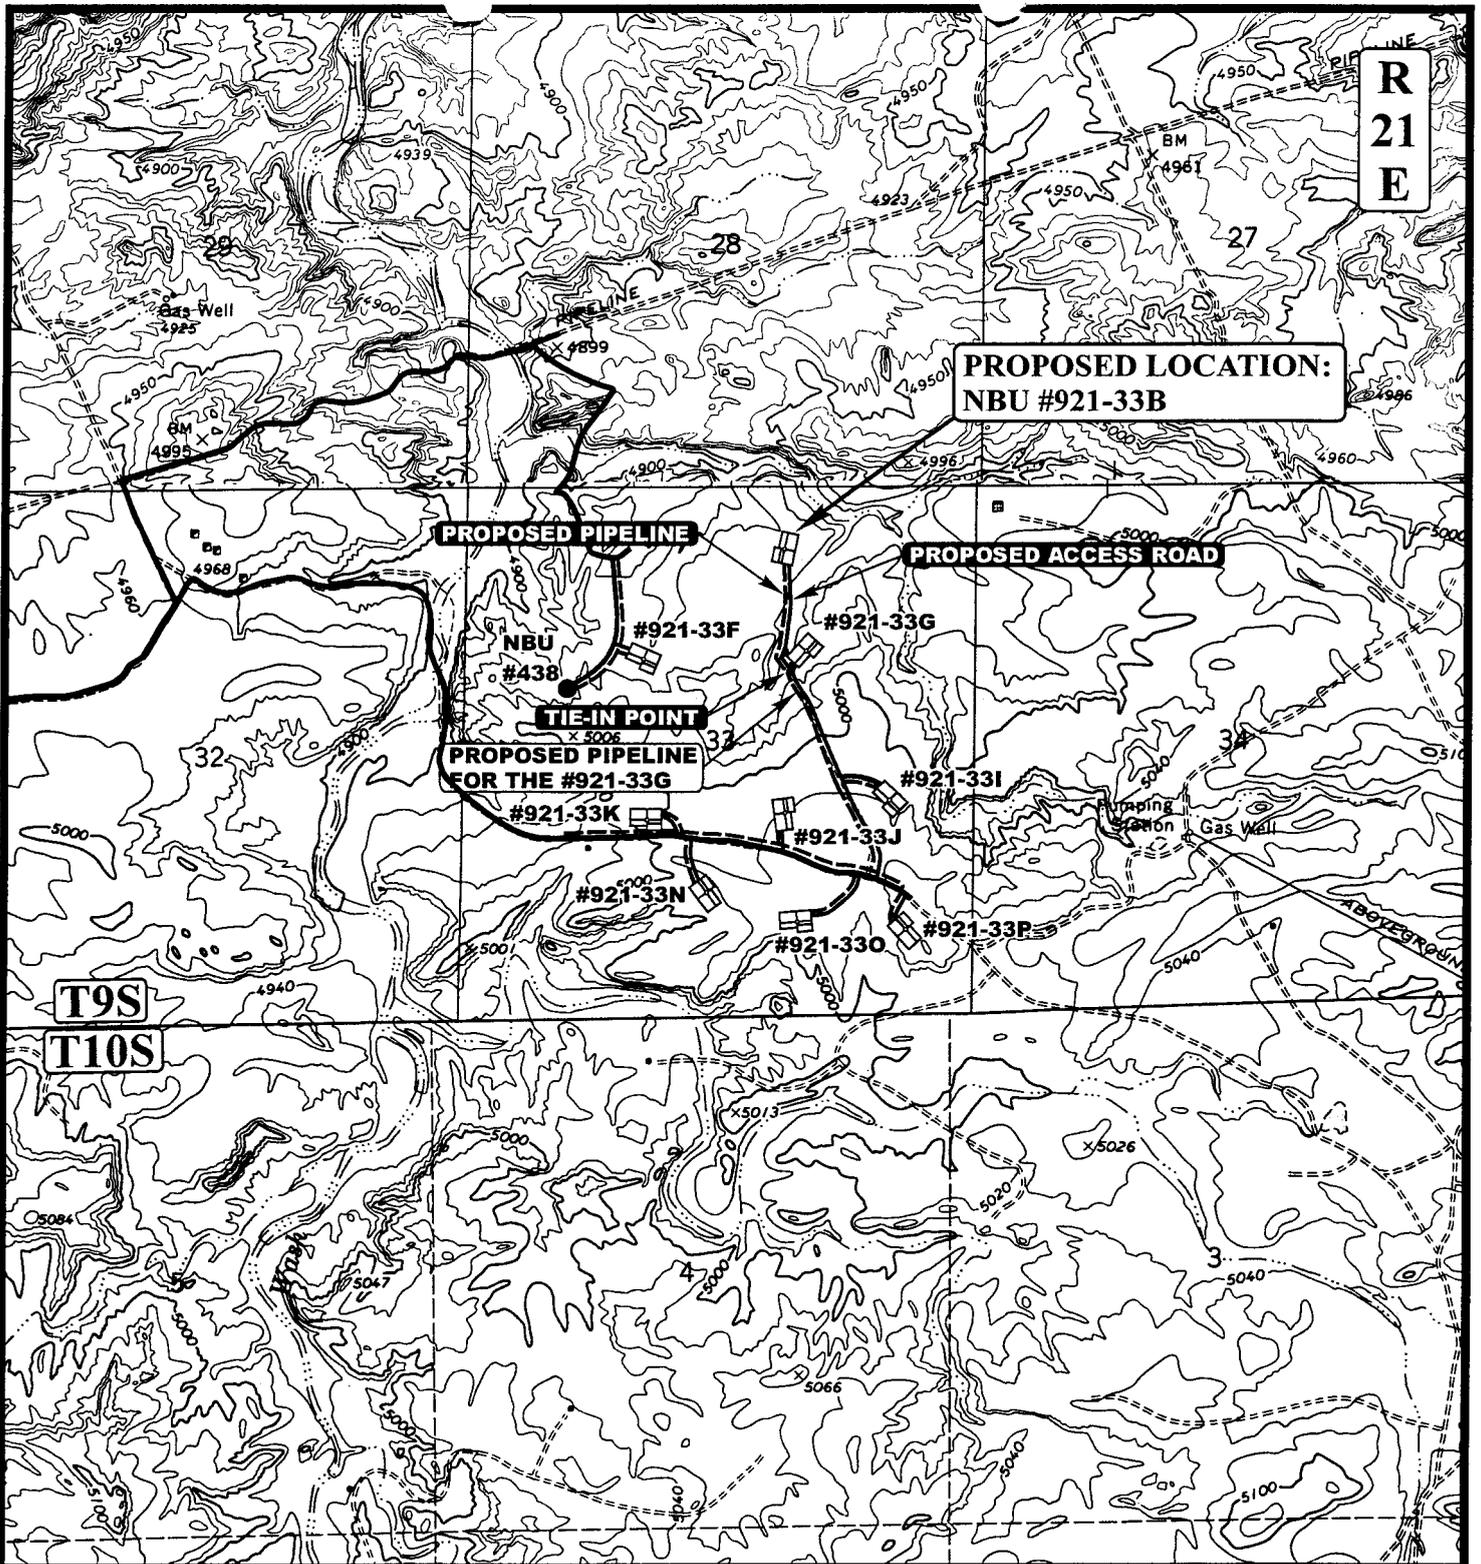

**PROPOSED LOCATION:
NBU #921-33B**

PROPOSED PIPELINE

PROPOSED ACCESS ROAD

**TIE-IN POINT
x 5006**

**PROPOSED PIPELINE
FOR THE #921-33G**

APPROXIMATE TOTAL PIPELINE DISTANCE = 1100' +/-

LEGEND:

-  PROPOSED ACCESS ROAD
-  EXISTING PIPELINE
-  PROPOSED PIPELINE

WESTPORT OIL AND GAS COMPANY, L.P.

**NBU #921-33B
SECTION 33, T9S, R21E, S.L.B.&M.
660' F&L 1983' FEL**



UELS Uintah Engineering & Land Surveying
85 South 200 East Vernal, Utah 84078
(435) 789-1017 * FAX (435) 789-1813

TOPOGRAPHIC MAP **01 13 05**
MONTH DAY YEAR
SCALE: 1" = 2000' DRAWN BY: L.K. REVISED: 00-00-00 **D TOPO**

WESTPORT OIL AND GAS COMPANY, L.P.

FIGURE #1

LOCATION LAYOUT FOR

NBU #921-33B

SECTION 33, T9S, R21E, S.L.B.&M.


F-1.8' 660' FNL 1983' FEL

El. 40.7'

C-1.9'
El. 44.4'


Approx.
Top of
Cut Slope

C-5.1'
El. 47.6'

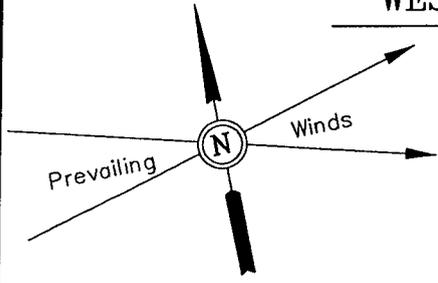

SCALE: 1" = 50'
DATE: 1-17-05
Drawn By: E.C.O.

NOTE:
Flare Pit is to be located
a min. of 100' from the
Well Head.

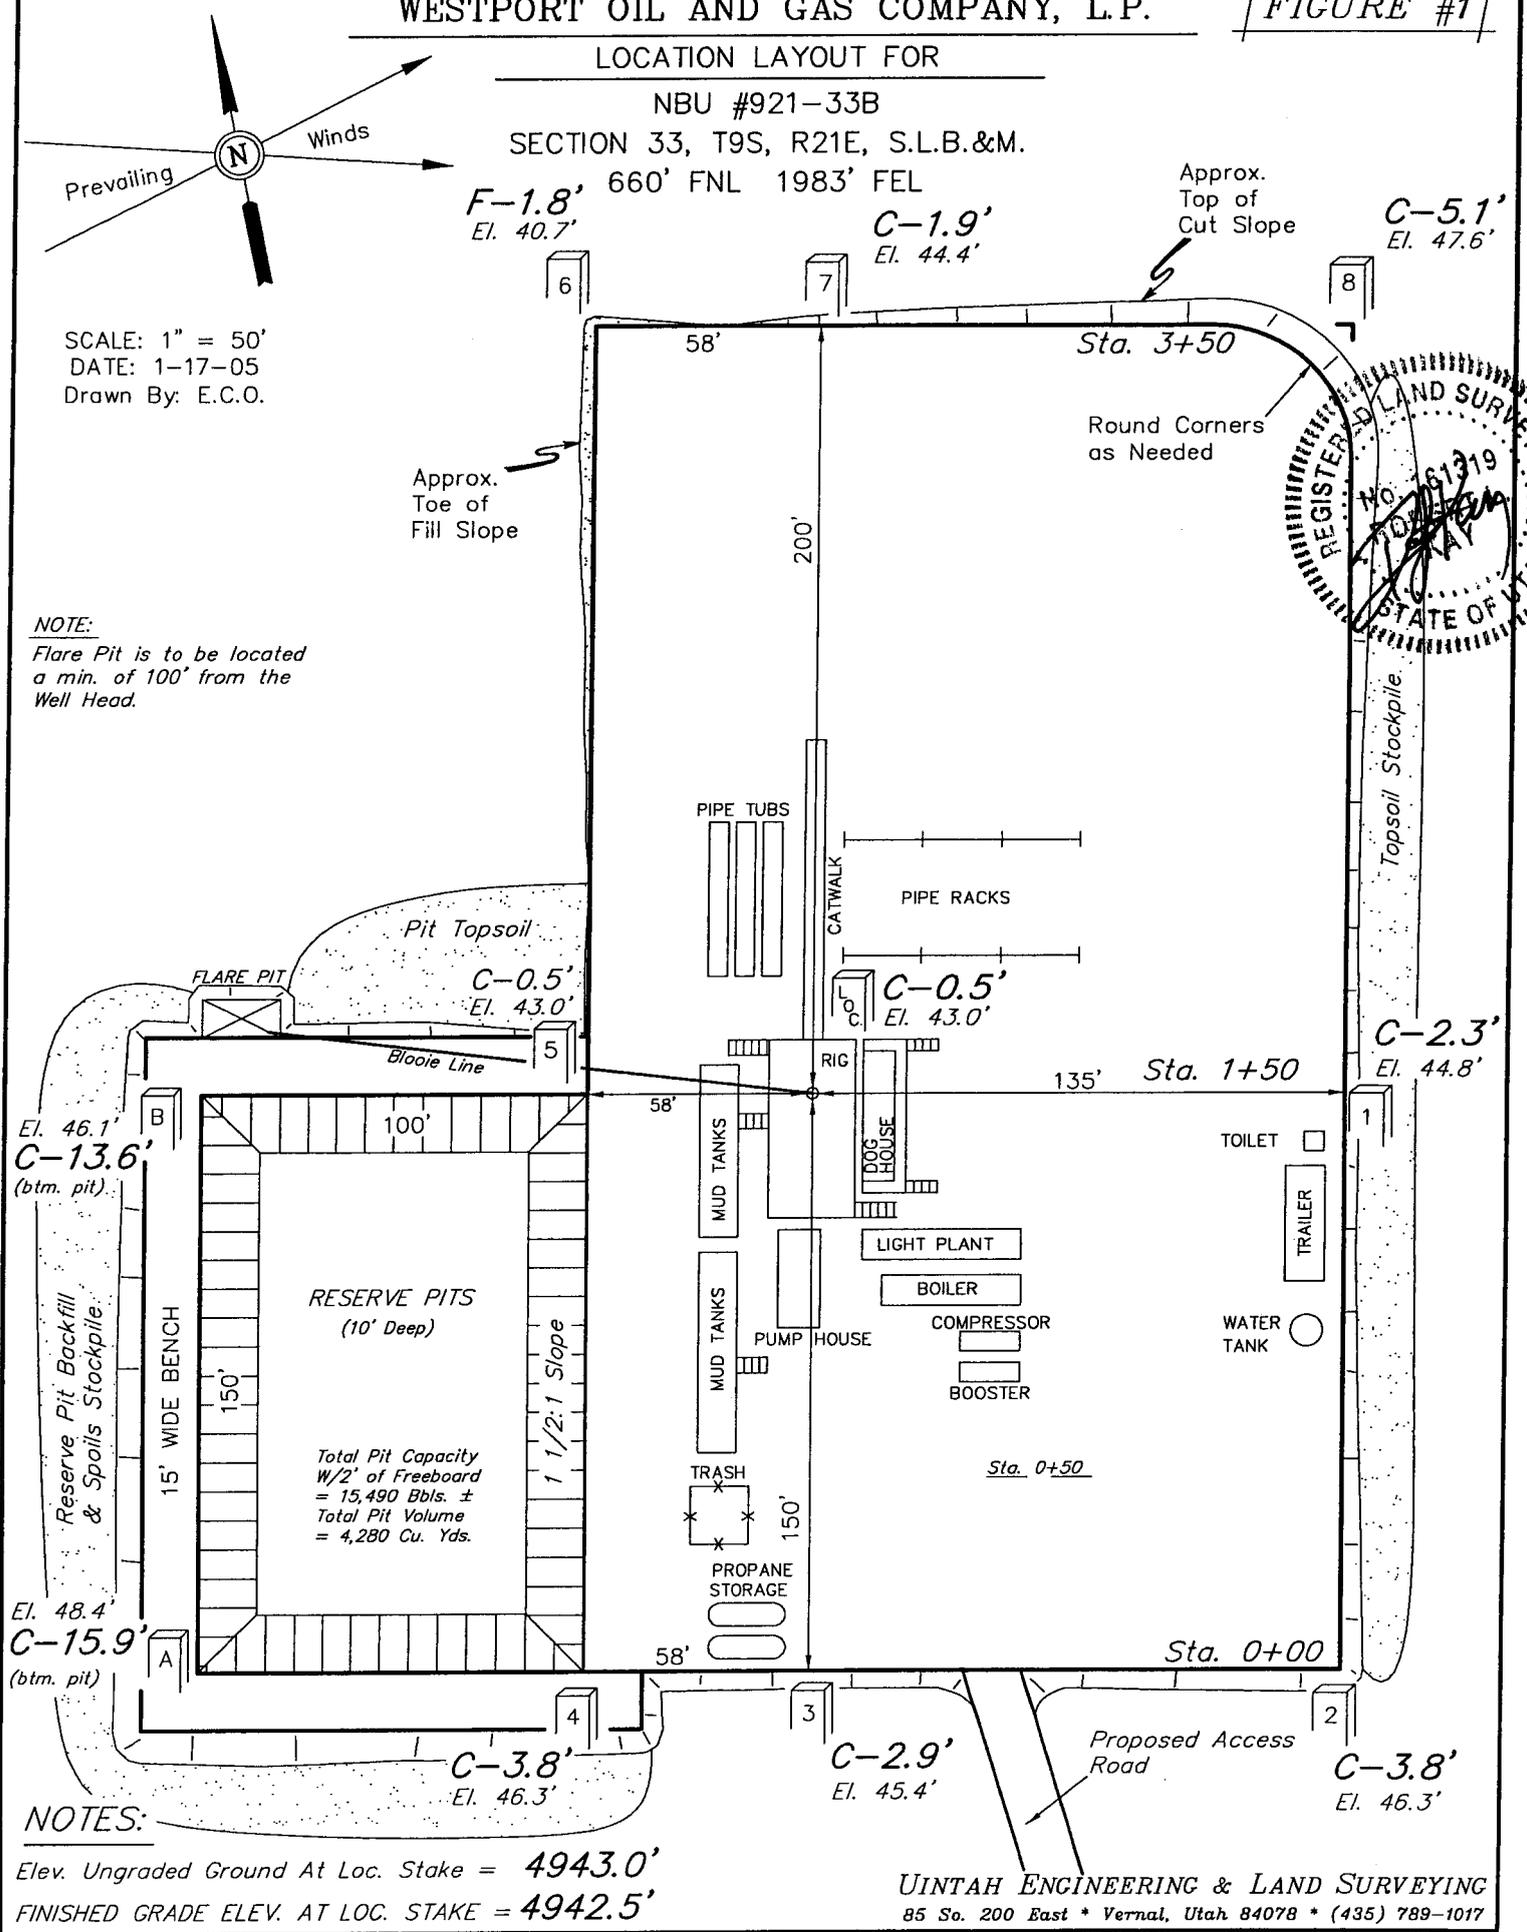

NOTES:

Elev. Ungraded Ground At Loc. Stake = 4943.0'
FINISHED GRADE ELEV. AT LOC. STAKE = 4942.5'

WESTPORT OIL AND GAS COMPANY, L.P.


FIGURE #2

TYPICAL CROSS SECTIONS FOR






NBU #921-33B

SECTION 33, T9S, R21E, S.L.B.&M.

660' FNL 1983' FEL

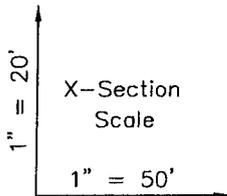

DATE: 1-17-05
Drawn By: E.C.O.

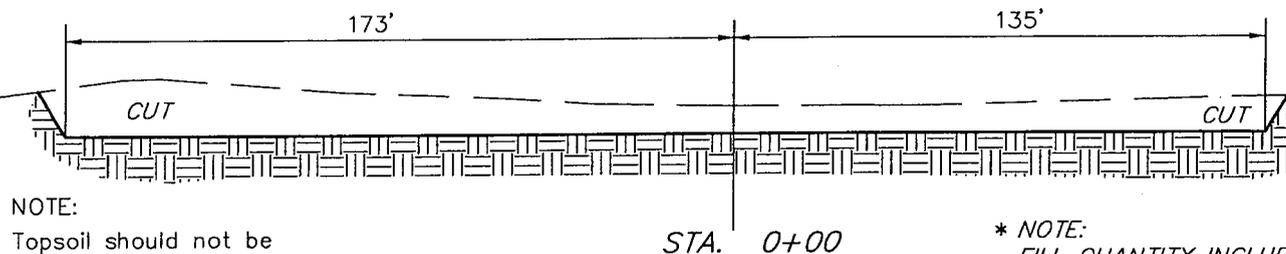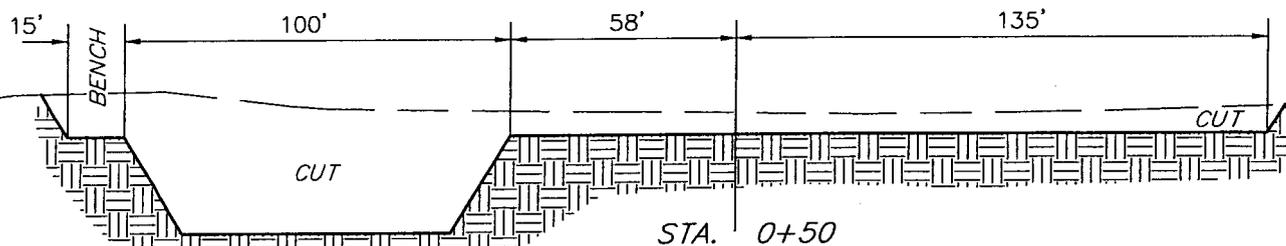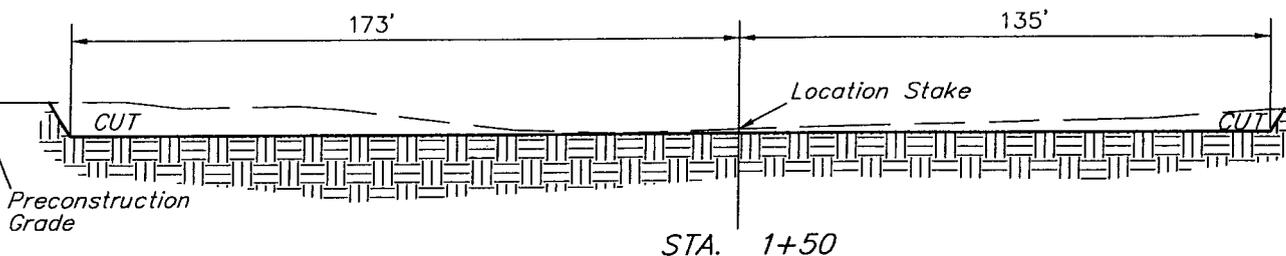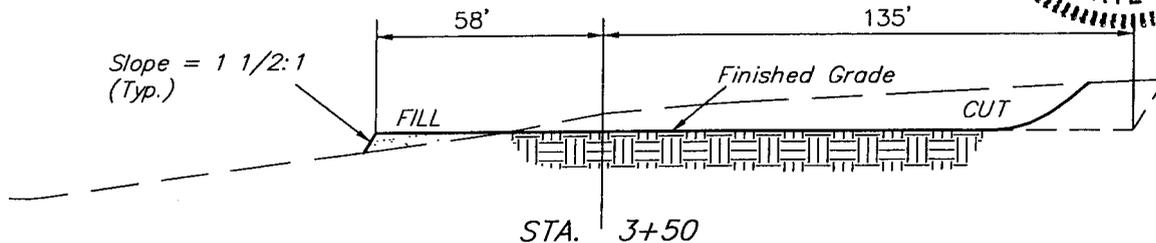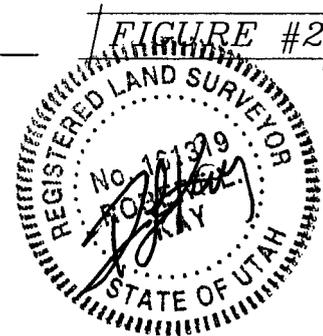

NOTE:
Topsoil should not be Stripped Below Finished Grade on Substructure Area.

* NOTE:
FILL QUANTITY INCLUDES 5% FOR COMPACTION



APPROXIMATE YARDAGES

CUT	
(6") Topsoil Stripping	= 1,780 Cu. Yds.
Remaining Location	= 9,570 Cu. Yds.
TOTAL CUT	= 11,350 CU.YDS.
FILL	= 600 CU.YDS.

EXCESS MATERIAL	= 10,750 Cu. Yds.
Topsoil & Pit Backfill (1/2 Pit Vol.)	= 3,920 Cu. Yds.
EXCESS UNBALANCE (After Rehabilitation)	= 6,830 Cu. Yds.

UINTAH ENGINEERING & LAND SURVEYING
85 So. 200 East * Vernal, Utah 84078 * (435) 789-1017

5M BOP STACK and CHOKE MANIFOLD SYSTEM

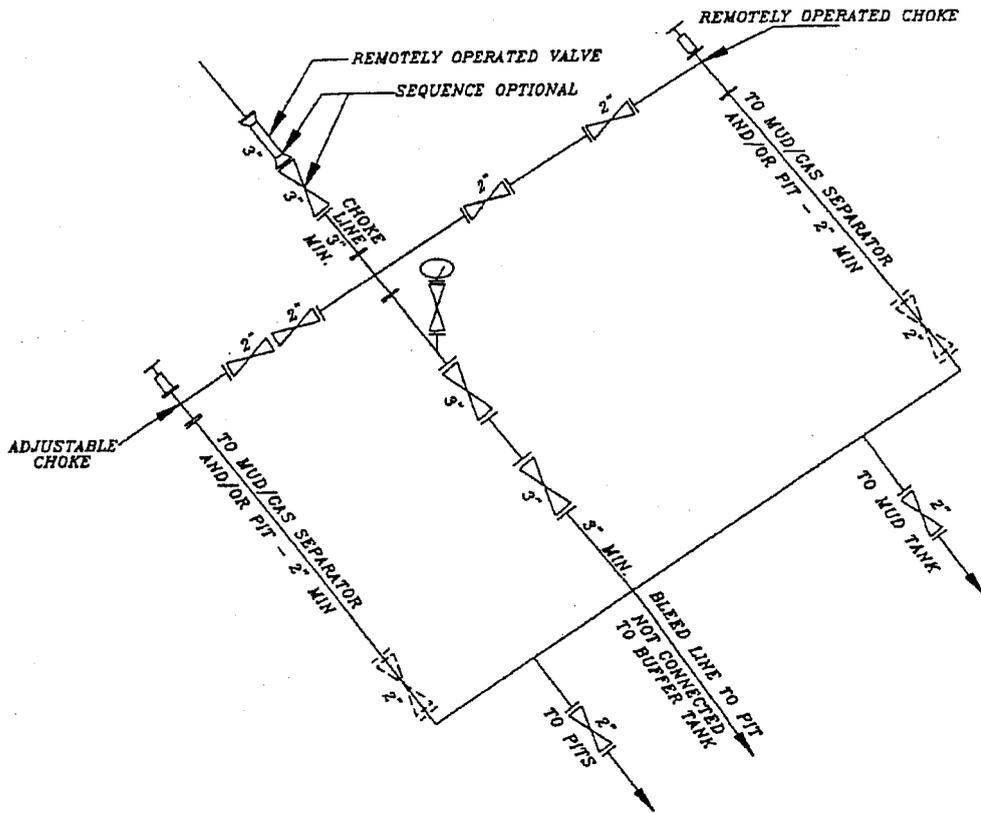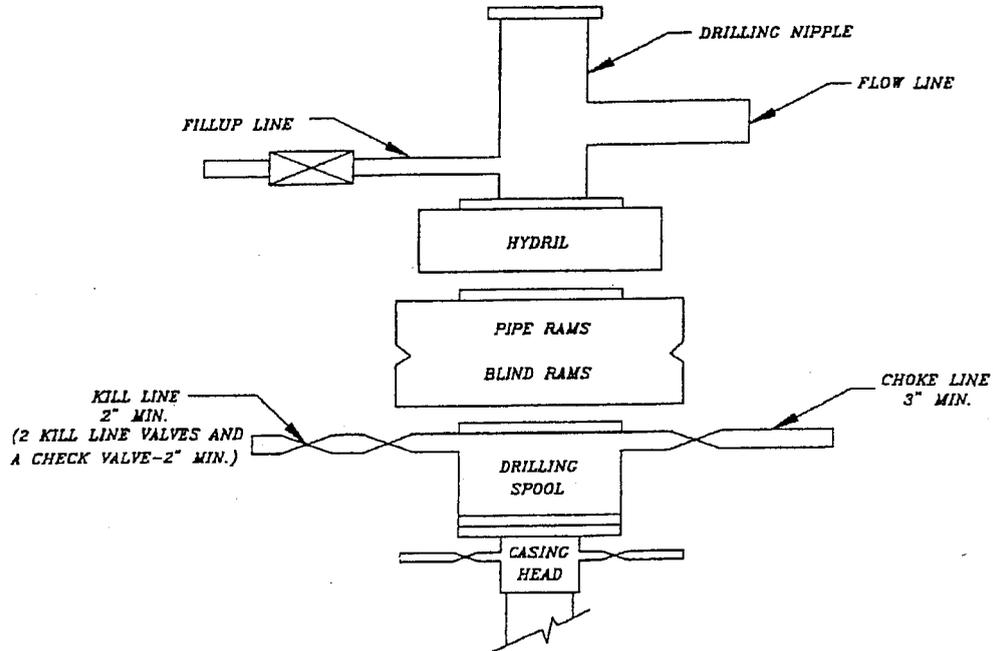

WORKSHEET
APPLICATION FOR PERMIT TO DRILL

APD RECEIVED: 04/13/2005

API NO. ASSIGNED: 43-047-36564

WELL NAME: NBU 921-33B
OPERATOR: WESTPORT OIL & GAS CO (N2115)
CONTACT: SHEILA UPCHEGO

PHONE NUMBER: 435-781-7024

PROPOSED LOCATION:

NWNE 33 090S 210E
SURFACE: 0660 FNL 1983 FEL
BOTTOM: 0660 FNL 1983 FEL
UINTAH
NATURAL BUTTES (630)

INSPECT LOCATN BY: / /		
Tech Review	Initials	Date
Engineering		
Geology		
Surface		

LEASE TYPE: 1 - Federal
LEASE NUMBER: UTU-0576
SURFACE OWNER: 1 - Federal
PROPOSED FORMATION: WSMVD
COALBED METHANE WELL? NO

LATITUDE: 39.99794
LONGITUDE: -109.5536

RECEIVED AND/OR REVIEWED:

- Plat
- Bond: Fed[1] Ind[] Sta[] Fee[]
(No. CO-1203)
- Potash (Y/N)
- Oil Shale 190-5 (B) or 190-3 or 190-13
- Water Permit
(No. 43-8496)
- RDCC Review (Y/N)
(Date: _____)
- Fee Surf Agreement (Y/N)

LOCATION AND SITING:

- R649-2-3.
- Unit NATURAL BUTTES
- R649-3-2. General
Siting: 460 From Qtr/Qtr & 920' Between Wells
- R649-3-3. Exception
- Drilling Unit
Board Cause No: 173-14
Eff Date: 12-2-1999
Siting: 460' Fr U. bdrsg & uncomm. Tract
- R649-3-11. Directional Drill

COMMENTS:

Sop, Separatly file

STIPULATIONS:

1- Federal Approval
2- OIL SHALE

United States Department of the Interior

BUREAU OF LAND MANAGEMENT

Utah State Office

P.O. Box 45155

Salt Lake City, Utah 84145-0155

IN REPLY REFER TO:

3160

(UT-922)

April 15, 2005

Memorandum

To: Assistant District Manager Minerals, Vernal District
 From: Michael Coulthard, Petroleum Engineer
 Subject: 2005 Plan of Development Natural Buttes Unit
 Uintah County, Utah.

Pursuant to email between Diana Whitney, Division of Oil, Gas and Mining, and Mickey Coulthard, Utah State Office, Bureau of Land Management, the following wells are planned for calendar year 2005 within the Natural Buttes Unit, Uintah County, Utah.

API#	WELL NAME	LOCATION
------	-----------	----------

(Proposed PZ MesaVerde)

43-047-36558	NBU 921-31D	Sec 31 T09S R21E 0527 FNL 1000 FWL
43-047-36559	NBU 921-31A	Sec 31 T09S R21E 0775 FNL 0747 FEL
43-047-36560	NBU 921-31H	Sec 31 T09S R21E 1957 FNL 0704 FEL
43-047-36561	NBU 921-31G	Sec 31 T09S R21E 1980 FNL 1980 FEL
43-047-36562	NBU 921-31F	Sec 31 T09S R21E 1993 FNL 2148 FWL
43-047-36563	NBU 921-31E	Sec 31 T09S R21E 2230 FNL 0567 FWL
43-047-36564	NBU 921-33B	Sec 33 T09S R21E 0660 FNL 1983 FEL
43-047-36565	NBU 1022-1A	Sec 1 T10S R22E 1134 FNL 0717 FEL
43-047-36566	NBU 1022-1B	Sec 1 T10S R22E 0961 FNL 1464 FEL
43-047-36577	NBU 1022-1D	Sec 1 T10S R22E 0221 FNL 0009 FWL
43-047-36567	NBU 1022-1F	Sec 1 T10S R22E 2504 FNL 2534 FWL
43-047-36568	NBU 1022-1H	Sec 1 T10S R22E 1883 FNL 0516 FEL
43-047-36569	NBU 1022-14N	Sec 14 T10S R22E 0542 FSL 1577 FWL
43-047-36570	NBU 1022-14M	Sec 14 T10S R22E 0624 FSL 0689 FWL
43-047-36571	NBU 1022-14L	Sec 14 T10S R22E 1753 FSL 0644 FWL
43-047-36572	NBU 1022-23D	Sec 23 T10S R22E 0720 FNL 1088 FWL
43-047-36573	NBU 1022-23C	Sec 23 T10S R22E 0257 FNL 1840 FWL

This office has no objection to permitting the wells at this time.

/s/ Michael L. Coulthard

**State of Utah****Department of
Natural Resources**

MICHAEL R. STYLER
Executive Director

**Division of
Oil, Gas & Mining**

MARY ANN WRIGHT
Acting Division Director

JON M. HUNTSMAN, JR.
Governor

GARY R. HERBERT
Lieutenant Governor

April 18, 2005

Westport Oil & Gas Company LP
1368 South 1200 East
Vernal, Utah 84078

Re: Natural Buttes Unit 921-33B Well, 660' FNL, 1983' FEL, NW NE, Sec. 33,
T. 9 South, R. 21 East, Uintah County, Utah

Gentlemen:

Pursuant to the provisions and requirements of Utah Code Ann. § 40-6-1 *et seq.*, Utah Administrative Code R649-3-1 *et seq.*, and the attached Conditions of Approval, approval to drill the referenced well is granted.

This approval shall expire one year from the above date unless substantial and continuous operation is underway, or a request for extension is made prior to the expiration date. The API identification number assigned to this well is 43-047-36564.

Sincerely,

A handwritten signature in black ink, appearing to read "John R. Baza".

John R. Baza
Associate Director

jc
Enclosures

cc: Uintah County Assessor
Bureau of Land Management, Vernal District Office

Operator: Westport Oil & Gas Company LP

Well Name & Number Natural Buttes Unit 921-33B

API Number: 43-047-36564

Lease: UTU-0576

Location: NW NE **Sec.** 33 **T.** 9 South **R.** 21 East

Conditions of Approval

1. **General**

Compliance with the requirements of Utah Admin. R. 649-1 *et seq.*, the Oil and Gas Conservation General Rules, and the applicable terms and provisions of the approved Application for permit to drill.

2. **Notification Requirements**

Notify the Division within 24 hours of spudding the well.

- Contact Carol Daniels at (801) 538-5284.

Notify the Division prior to commencing operations to plug and abandon the well.

- Contact Dan Jarvis at (801) 538-5338

3. **Reporting Requirements**

All required reports, forms and submittals will be promptly filed with the Division, including but not limited to the Entity Action Form (Form 6), Report of Water Encountered During Drilling (Form 7), Weekly Progress Reports for drilling and completion operations, and Sundry Notices and Reports on Wells requesting approval of change of plans or other operational actions.

4. In accordance with Order in Cause No. 190-5(b) dated October 28, 1982, the Operator shall comply with requirements of Rules R649-3-31 and R649-3-27 pertaining to Designated Oil Shale Areas. Additionally, the operator shall ensure that the surface and/or production casing is properly cemented over the entire oil shale interval as defined by Rule R649-3-31. The Operator shall report the actual depth the oil shale is encountered to the Division.

5. State approval of this well does not supersede the required federal approval, which must be obtained prior to drilling.

APR 11 2005

FORM APPROVED
OMB No. 1004-0136
Expires November 30, 2000

UNITED STATES
DEPARTMENT OF THE INTERIOR
BUREAU OF LAND MANAGEMENT

APPLICATION FOR PERMIT TO DRILL OR REENTER

1a. Type of Work: <input checked="" type="checkbox"/> DRILL <input type="checkbox"/> REENTER		5. Lease Serial No. UTU-0576
b. Type of Well: <input type="checkbox"/> Oil Well <input checked="" type="checkbox"/> Gas Well <input type="checkbox"/> Other <input type="checkbox"/> Single Zone <input checked="" type="checkbox"/> Multiple Zone		6. If Indian, Allottee or Tribe Name
2. Name of Operator WESTPORT OIL & GAS COMPANY L.P.		7. If Unit or CA Agreement, Name and No. NATURAL BUTTES UNIT
3A. Address 1368 SOUTH 1200 EAST VERNAL, UT 84078		8. Lease Name and Well No. NBU 921-33B
3b. Phone No. (include area code) (435) 781-7024		9. API Well No. 4304736564
4. Location of Well (Report location clearly and in accordance with any State requirements. *) At surface NWNE 660'FNL & 1983'FEL At proposed prod. Zone		10. Field and Pool, or Exploratory NATURAL BUTTES
14. Distance in miles and direction from nearest town or post office* 14.3 MILES SOUTHEAST OF OURAY, UTAH		11. Sec., T., R., M., or Blk, and Survey or Area SECTION 33-T9S-R21E
15. Distance from proposed* location to nearest property or lease line, ft. (Also to nearest drig. unit line, if any) 660'	16. No. of Acres in lease 1480.00	12. County or Parish UINTAH
17. Spacing Unit dedicated to this well 40.00	13. State UTAH	
18. Distance from proposed location* to nearest well, drilling, completed, applied for, on this lease, ft. REFER TO TOPO C 9743'	19. Proposed Depth 9743'	20. BLM/BIA Bond No. on file CO-1203
21. Elevations (Show whether DF, KDB, RT, GL, etc.) 4943'GL	22. Approximate date work will start*	23. Estimated duration

24. Attachments

The following, completed in accordance with the requirements of Onshore Oil and Gas Order No. 1, shall be attached to this form:

- | | |
|---|---|
| <ul style="list-style-type: none"> 1. Well plat certified by a registered surveyor. 2. A Drilling Plan. 3. A Surface Use Plan (if the location is on National Forest System Lands, the SUPO shall be filed with the appropriate Forest Service Office. | <ul style="list-style-type: none"> 4. Bond to cover the operations unless covered by an existing bond on file (see Item 20 above). 5. Operator certification. 6. Such other site specific information as or plans as may be required by the authorized office. |
|---|---|

25. Signature 	Name (Printed/Typed) SHEILA UPCHEGO	Date 4/8/2005
Title REGULATORY ANALYST		
Approved by (Signature) 	Name (Printed/Typed) PETER K SIDOROVSKIY	Date NOV 8 2005
Title Asst. Field Manager ACRNG Mineral Resources	Office VERNAL FIELD OFFICE	

Accepted by the
Utah Division of
Oil, Gas and Mining
FOR RECORD ONLY

Application approval does not warrant or certify that the applicant holds legal or equitable title to those rights in the subject lease which would entitle the applicant to conduct operations thereon.

CONDITIONS OF APPROVAL ATTACHED

Title 18 U.S.C. Section 1001 and Title 43 U.S.C. Section 1212, make it a crime for any person knowingly and willfully to make to any department or agency of the United States any false, fictitious or fraudulent statements or representations as to any matter within its jurisdiction.

*(Instructions on reverse)

RECEIVED
NOTICE OF APPROVAL
NOV 21 2005

DIV. OF OIL, GAS & MINING

UDOGM

CONDITIONS OF APPROVAL
APPLICATION FOR PERMIT TO DRILL

Company/Operator: Westport Oil & Gas Company LP
Well Name & Number: NBU 921-33B
Lease Number: U-0576
Location: NWNE Sec. 33 T. 9S R. 21E
API Number: 43-047-36564
Agreement: Natural Buttes WS MV

For more specific details on notification requirements, please check the Conditions of Approval for Notice to Drill and Surface Use Program.

CONDITIONS OF APPROVAL FOR NOTICE TO DRILL

Approval of this application does not warrant or certify that the applicant holds legal or equitable title to those rights in the subject lease which will entitle the applicant to conduct operations thereon.

Be aware fire restrictions may be in effect when location is being constructed and/or when well is being drilled. Contact the appropriate Surface Management Agency for information.

1. Estimated Depth at Which Oil, Gas, Water, or Other Mineral Bearing Zones are Expected to be Encountered

Report ALL water shows and water-bearing sands to John Mayers of this office prior to setting the next casing string or requesting plugging orders. Faxed copies of State of Utah form OGC-8-X are acceptable.

2. Pressure Control Equipment

A 5M BOPE system will be required while drilling the production hole.

The variances requested in section 9 of the NBU Field SOP are granted with the following conditions:

Where the location and rig layout allows, the blooie line shall be straight and extend 100' from the wellbore. This requirement will be waived only in the case where the location is too small to accommodate it.

3. Casing Program and Auxiliary Equipment

As a minimum requirement, the cement behind the production casing must extend at least 200' above the base of usable water which has been identified at $\pm 3443'$.

4. Mud Program and Circulating Medium

None

5. Coring, Logging and Testing Program

Daily drilling and completion progress reports shall be submitted to this office on a weekly basis.

Please submit an electronic copy of all logs run on this well in LAS format. This submission will supersede the requirement for submittal of paper logs to the BLM. The cement bond log must be submitted in raster format (TIF, PDF or other).

6. Notifications of Operations

Immediate Report: Spills, blowouts, fires, leaks, accidents, or any other unusual occurrences shall be promptly reported in accordance with the requirements of NTL-3A or its revision.

7. Other Information

APD approval is valid for a period of one (1) year from the signature date. An extension period may be granted, if requested, prior to the expiration of the original approval period.

In the event after-hours approvals are necessary, you must contact one of the following individuals:

Matt Baker (435) 828-7874
Petroleum Engineer

Michael Lee (435) 828-7875
Petroleum Engineer

BLM FAX Machine (435) 781-4410

**SURFACE USE PROGRAM
CONDITIONS OF APPROVAL (COAs)**

- If any paleontological or cultural materials are encountered, stop work immediately and report the find to this office.
- Paint all facilities Fuller O'Brian color Carlsbad Canyon (2.5Y 6/2). Any paint brand may be used provided the colors match.
- No drilling or construction will be allowed May 15th through June 20th to protect pronghorn during kidding season.
- The interim seed mix for this location shall be:

Western Wheatgrass	<i>Agropyron smithii</i>	4lbs. /acre
Indian Ricegrass	<i>Achnatherum hymenoides</i>	4lbs. /acre
Crested Wheatgrass	<i>Agropyron cristatum</i>	4lbs. /acre

 - All pounds are in pure live seed.
 - Reseeding may be required if first seeding is not successful.
- The topsoil from the reserve pit shall be stripped and piled separately near the reserve pit. When the reserve pit is closed, it shall be recontoured and the topsoil respread, and the area shall be seeded in the same manner as the location topsoil.
- A low water crossing is requested on the access road.
- Once the location is plugged and abandoned, it shall be recontoured to natural contours, topsoil respread where appropriate, and the entire location seeded with the recommended seed mix. Seeding shall take place by broadcasting the seed and walking it into the soil with a dozer immediately after the dirt work is completed.
- Within 90 calendar days of the approval date for this Application for Permit to Drill (APD), the operator/lessee shall submit to the Authorized Officer (AO), on Sundry Notice Form 3160-5, an Interim Surface Reclamation Plan for surface disturbance on well pads, access roads, and pipelines. At a minimum, this will include the reshaping of the pad to the original contour to the extent possible; the respreading of the top soil up to the rig anchor points; and, the area reseeded using appropriate reclamation methods. The AO will provide written approval or concurrence within 30 calendar days of receipt.

UNITED STATES
DEPARTMENT OF THE INTERIOR
BUREAU OF LAND MANAGEMENT

FORM APPROVED
OMB No. 1004-0135
Expires November 30, 2000

SUNDRY NOTICES AND REPORTS ON WELLS

Do not use this form for proposals to drill or reenter an abandoned well. Use Form 3160-3 (APD) for such proposals.

5. Lease Serial No.
UTU-0576

6. If Indian, Allottee or Tribe Name

7. If Unit or CA/Agreement, Name and/or No.
NATURAL BUTTES

8. Well Name and No.
NBU 921-33B

9. API Well No.
43-047-36564

10. Field and Pool, or Exploratory Area
NATURAL BUTTES

11. County or Parish, State
UINTAH, UTAH

SUBMIT IN TRIPLICATE – Other instructions on reverse side

1. Type of Well
 Oil Well Gas Well Other

2. Name of Operator
WESTPORT OIL & GAS COMPANY, L.P.

3a. Address
1368 SOUTH 1200 EAST, VERNAL, UTAH 84078

3b. Phone No. (include area code)
435-781-7060

4. Location of Well (Footage, Sec., T., R., M., or Survey Description)
**NWNE SEC 33-T9S-R21E
660' FNL 1983' FEL**

12. CHECK APPROPRIATE BOX(ES) TO INDICATE NATURE OF NOTICE, REPORT, OR OTHER DATA

TYPE OF SUBMISSION	TYPE OF ACTION			
<input checked="" type="checkbox"/> Notice of Intent	<input type="checkbox"/> Acidize	<input type="checkbox"/> Deepen	<input type="checkbox"/> Production (Start/Resume)	<input type="checkbox"/> Water Shut-Off
<input type="checkbox"/> Subsequent Report	<input type="checkbox"/> Alter Casing	<input type="checkbox"/> Fracture Treat	<input type="checkbox"/> Reclamation	<input type="checkbox"/> Well Integrity
<input type="checkbox"/> Final Abandonment Notice	<input type="checkbox"/> Casing Repair	<input type="checkbox"/> New Construction	<input type="checkbox"/> Recomplete	<input type="checkbox"/> Other
	<input checked="" type="checkbox"/> Change Plans	<input type="checkbox"/> Plug and Abandon	<input type="checkbox"/> Temporarily Abandon	<u>INTERIM SURFACE</u>
	<input type="checkbox"/> Convert to Injection	<input type="checkbox"/> Plug Back	<input type="checkbox"/> Water Disposal	<u>RECLAMATION PLAN</u>

13. Describe Proposed or Completed Operations (clearly state all pertinent details, including estimated starting date of any proposed work and approximate duration thereof. If the proposal is to deepen directionally or recompleat horizontally, give subsurface locations and measured and true vertical depths of all pertinent markers and zones. Attach the Bond under which the work will be performed or provide the Bond No. on file with BLM/BIA. Required subsequent reports shall be filed within 30 days following completion of the involved operations. If the operation results in a multiple completion or recompleat in a new interval, a Form 3160-4 shall be filed once testing has been completed. Final Abandonment Notices shall be filed only after all requirements, including reclamation, have been completed, and the operator has determined that the site is ready for final inspection.

WHEN THE PIT IS BACKFILLED, WITHIN 180 DAYS OF WELL COMPLETION, OPERATOR SHALL SPREAD THE TOPSOIL PILE ON THE LOCATION UP TO THE RIG ANCHOR POINTS. THE LOCATION WILL BE RESHAPED TO THE ORIGINAL CONTOUR TO THE EXTENT POSSIBLE. OPERATOR WILL RESEED THE AREA USING THE BLM RECOMMENDED SEED MIXTURE AND RECLAMATION METHODS.

SENT TO OPERATOR
12-1-05
CJD

14. I hereby certify that the foregoing is true and correct

Name (Printed/Typed) **DEBRA DOMENICI** Title **ASSOCIATE ENVIRONMENTAL ANALYST**

Signature *Debra Domenici* Date **November 15, 2005**

THIS SPACE FOR FEDERAL OR STATE USE

Approved by _____ Title **Accepted by the Utah Division of Oil, Gas and Mining** Date _____

Conditions of approval, if any, are attached. Approval of this notice does not warrant or certify that the applicant holds legal or equitable title to those rights in the subject lease which would entitle the applicant to conduct operations thereon. Federal Approval Of This Action Is Necessary

Title 18 U.S.C. Section 1001, make it a crime for any person knowingly and willfully to make to any department or agency of the United States any false, fictitious or fraudulent statements or representations as to any matter within its jurisdiction.

By: *[Signature]* Date: **11/30/05**

(Instructions on reverse)

RECEIVED

NOV 30 2005

DIV. OF OIL, GAS & MINING

Form 3160-5
(August 1999)

UNITED STATES
DEPARTMENT OF THE INTERIOR
BUREAU OF LAND MANAGEMENT

FORM APPROVED
OMB No. 1004-0135
Expires November 30, 2000

SUNDRY NOTICES AND REPORTS ON WELLS

Do not use this form for proposals to drill or reenter an abandoned well. Use Form 3160-3 (APD) for such proposals.

5. Lease Serial No.
UTU-0576

6. If Indian, Allottee or Tribe Name

7. If Unit or CA/Agreement, Name and/or No.
NATURAL BUTTES

8. Well Name and No.
NBU 921-33B

9. API Well No.
4304736564 36564

10. Field and Pool, or Exploratory Area
NATURAL BUTTES

11. County or Parish, State
UINTAH COUNTY, UTAH

SUBMIT IN TRIPLICATE - Other instructions on reverse side

1. Type of Well
 Oil Well Gas Well Other

2. Name of Operator
WESTPORT OIL & GAS COMPANY L.P.

3a. Address
1368 SOUTH 1200 EAST VERNAL, UT 84078

3b. Phone No. (include area code)
(435) 781-7003

4. Location of Well (Footage, Sec., T., R., M., or Survey Description)
**NWNE SEC 33-T9S-R21E
660' FNL 1983' FEL**

12. CHECK APPROPRIATE BOX(ES) TO INDICATE NATURE OF NOTICE, REPORT, OR OTHER DATA

TYPE OF SUBMISSION	TYPE OF ACTION		
<input checked="" type="checkbox"/> Notice of Intent	<input type="checkbox"/> Acidize	<input type="checkbox"/> Deepen	<input type="checkbox"/> Production (Start/Resume)
<input type="checkbox"/> Subsequent Report	<input type="checkbox"/> Alter Casing	<input type="checkbox"/> Fracture Treat	<input type="checkbox"/> Reclamation
<input type="checkbox"/> Final Abandonment Notice	<input type="checkbox"/> Casing Repair	<input type="checkbox"/> New Construction	<input type="checkbox"/> Recomplete
	<input type="checkbox"/> Change Plans	<input type="checkbox"/> Plug and Abandon	<input type="checkbox"/> Temporarily Abandon
	<input type="checkbox"/> Convert to Injection	<input type="checkbox"/> Plug Back	<input type="checkbox"/> Water Disposal
			<input type="checkbox"/> Water Shut-Off
			<input type="checkbox"/> Well Integrity
			<input checked="" type="checkbox"/> Other DOGM APD EXTENSION

13. Describe Proposed or Completed Operations (clearly state all pertinent details, including estimated starting date of any proposed work and approximate duration thereof. If the proposal is to deepen directionally or recomplete horizontally, give subsurface locations and measured and true vertical depths of all pertinent markers and zones. Attach the Bond under which the work will be performed or provide the Bond No. on file with BLM/BIA. Required subsequent reports shall be filed within 30 days following completion of the involved operations. If the operation results in a multiple completion or recompletion in a new interval, a Form 3160-4 shall be filed once testing has been completed. Final Abandonment Notices shall be filed only after all requirements, including reclamation, have been completed, and the operator has determined that the site is ready for final inspection.

THE OPERATOR REQUESTS AUTHORIZATION FOR AN ONE YEAR EXTENSION FOR THE SUBJECT WELL LOCATION. SO THAT THE DRILLING OPERATIONS MAY BE COMPLETED. THE ORIGINAL APD WAS APPROVED BY THE DIVISION OF OIL, GAS AND MINING DEPARTMENT ON APRIL 18, 2005.

Approved by the
Utah Division of
Oil, Gas and Mining

Date: **05-09-06**

By: *[Signature]*

*05-23-06
CMD*

14. I hereby certify that the foregoing is true and correct

Name (Printed/Typed)

Ramey Hoopes

Title

Regulatory Clerk

Signature

[Signature: Ramey Hoopes]

Date

May 5, 2006

THIS SPACE FOR FEDERAL OR STATE USE

Approved by

Title

Date

Conditions of approval, if any, are attached. Approval of this notice does not warrant or certify that the applicant holds legal or equitable title to those rights in the subject lease which would entitle the applicant to conduct operations thereon.

Office

Title 18 U.S.C. Section 1001, make it a crime for any person knowingly and willfully to make to any department or agency of the United States any false, fictitious or fraudulent statements or representations as to any matter within its jurisdiction.

(Instructions on reverse)

RECEIVED

MAY 11 2006

DIV. OF OIL, GAS & MIN.



**Application for Permit to Drill
Request for Permit Extension
Validation**

(this form should accompany the Sundry Notice requesting permit extension)

API: 4304736564
Well Name: NBU 921-33B
Location: NWNE SEC 33-T9S-R21E
Company Permit Issued to: Westport Oil and Gas Company LP
Date Original Permit Issued: 4/18/2005

The undersigned as owner with legal rights to drill on the property as permitted above, hereby verifies that the information as submitted in the previously approved application to drill, remains valid and does not require revision.

Following is a checklist of some items related to the application, which should be verified.

If located on private land, has the ownership changed, if so, has the surface agreement been updated? Yes No

Have any wells been drilled in the vicinity of the proposed well which would affect the spacing or siting requirements for this location? Yes No

Has there been any unit or other agreements put in place that could affect the permitting or operation of this proposed well? Yes No

Have there been any changes to the access route including ownership, or right-of-way, which could affect the proposed location? Yes No

Has the approved source of water for drilling changed? Yes No

Have there been any physical changes to the surface location or access route which will require a change in plans from what was discussed at the onsite evaluation? Yes No

Is bonding still in place, which covers this proposed well? Yes No

Tramey Hoopes
Signature

9/19/2004
Date

Title: Regulatory Clerk

Representing: Westport Oil and Gas Company LP.

RECEIVED

MAY 08 2006

DIV. OF OIL, GAS & MINING

Division of Oil, Gas and Mining
OPERATOR CHANGE WORKSHEET

ROUTING
1. DJJ
2. CDW

X Change of Operator (Well Sold)

Operator Name Change/Merger

The operator of the well(s) listed below has changed, effective:		1/6/2006
FROM: (Old Operator): N2115-Westport Oil & Gas Co., LP 1368 South 1200 East Vernal, UT 84078 Phone: 1-(435) 781-7024	TO: (New Operator): N2995-Kerr-McGee Oil & Gas Onshore, LP 1368 South 1200 East Vernal, UT 84078 Phone: 1-(435) 781-7024	

WELL NAME	CA No.	Unit:	NATURAL BUTTES UNIT					
	SEC	TWN	RNG	API NO	ENTITY NO	LEASE TYPE	WELL TYPE	WELL STATUS

OPERATOR CHANGES DOCUMENTATION

Enter date after each listed item is completed

- (R649-8-10) Sundry or legal documentation was received from the **FORMER** operator on: 5/10/2006
- (R649-8-10) Sundry or legal documentation was received from the **NEW** operator on: 5/10/2006
- The new company was checked on the **Department of Commerce, Division of Corporations Database** on: 3/7/2006
- a. Is the new operator registered in the State of Utah: YES Business Number: 1355743-0181
- b. If **NO**, the operator was contacted on:
- 5a. (R649-9-2)Waste Management Plan has been received on: IN PLACE
- 5b. Inspections of LA PA state/fee well sites complete on: n/a 3 LA wells & all PA wells transferred
- 5c. Reports current for Production/Disposition & Sundries on: ok
- 6. Federal and Indian Lease Wells:** The BLM and or the BIA has approved the merger, name change, or operator change for all wells listed on Federal or Indian leases on: BLM 3/27/2006 BIA not yet
- 7. Federal and Indian Units:**
The BLM or BIA has approved the successor of unit operator for wells listed on: 3/27/2006
- 8. Federal and Indian Communization Agreements ("CA"):**
The BLM or BIA has approved the operator for all wells listed within a CA on: n/a
- 9. Underground Injection Control ("UIC")** The Division has approved UIC Form 5, **Transfer of Authority to Inject**, for the enhanced/secondary recovery unit/project for the water disposal well(s) listed on:

DATA ENTRY:

- Changes entered in the **Oil and Gas Database** on: 5/15/2006
- Changes have been entered on the **Monthly Operator Change Spread Sheet** on: 5/15/2006
- Bond information entered in RBDMS on: 5/15/2006
- Fee/State wells attached to bond in RBDMS on: 5/16/2006
- Injection Projects to new operator in RBDMS on: _____
- Receipt of Acceptance of Drilling Procedures for APD/New on: n/a Name Change Only

BOND VERIFICATION:

- Federal well(s) covered by Bond Number: CO1203
- Indian well(s) covered by Bond Number: RLB0005239
- (R649-3-1) The **NEW** operator of any fee well(s) listed covered by Bond Number RLB0005236
- a. The **FORMER** operator has requested a release of liability from their bond on: n/a rider added KMG
The Division sent response by letter on: _____

LEASE INTEREST OWNER NOTIFICATION:

- (R649-2-10) The **FORMER** operator of the fee wells has been contacted and informed by a letter from the Division of their responsibility to notify all interest owners of this change on: 5/16/2006

COMMENTS:

UNITED STATES
DEPARTMENT OF THE INTERIOR
BUREAU OF LAND MANAGEMENT

FORM APPROVED
OMB No. 1004-0135
Expires November 30, 2000

SUNDRY NOTICES AND REPORTS ON WELLS

Do not use this form for proposals to drill or reenter an abandoned well. Use Form 3160-3 (APD) for such proposals.

SUBMIT IN TRIPLICATE - Other instructions on reverse side

1. Type of Well
 Oil Well Gas Well Other

2. Name of Operator
KERR-McGEE OIL & GAS ONSHORE LP

3a. Address
1368 SOUTH 1200 EAST VERNAL, UT 84078

3b. Phone No. (include area code)
(435) 781-7024

4. Location of Well (Footage, Sec., T., R., M., or Survey Description)
SEE ATTACHED

5. Lease Serial No.
MULTIPLE LEASES

6. If Indian, Allottee or Tribe Name

7. If Unit or CA/Agreement, Name and/or No.

8. Well Name and No.
MUTIPLE WELLS

9. API Well No.

10. Field and Pool, or Exploratory Area

11. County or Parish, State
UINTAH COUNTY, UTAH

12. CHECK APPROPRIATE BOX(ES) TO INDICATE NATURE OF NOTICE, REPORT, OR OTHER DATA

TYPE OF SUBMISSION	TYPE OF ACTION			
<input type="checkbox"/> Notice of Intent	<input type="checkbox"/> Acidize	<input type="checkbox"/> Deepen	<input type="checkbox"/> Production (Start/Resume)	<input type="checkbox"/> Water Shut-Off
<input checked="" type="checkbox"/> Subsequent Report	<input type="checkbox"/> Alter Casing	<input type="checkbox"/> Fracture Treat	<input type="checkbox"/> Reclamation	<input type="checkbox"/> Well Integrity
<input type="checkbox"/> Final Abandonment Notice	<input type="checkbox"/> Casing Repair	<input type="checkbox"/> New Construction	<input type="checkbox"/> Recomplete	<input checked="" type="checkbox"/> Other CHANGE OF OPERATOR
	<input type="checkbox"/> Change Plans	<input type="checkbox"/> Plug and Abandon	<input type="checkbox"/> Temporarily Abandon	
	<input type="checkbox"/> Convert to Injection	<input type="checkbox"/> Plug Back	<input type="checkbox"/> Water Disposal	

13. Describe Proposed or Completed Operations (clearly state all pertinent details, including estimated starting date of any proposed work and approximate duration thereof. If the proposal is to deepen directionally or recomplete horizontally, give subsurface locations and measured and true vertical depths of all pertinent markers and zones. Attach the Bond under which the work will be performed or provide the Bond No. on file with BLM/BIA. Required subsequent reports shall be filed within 30 days following completion of the involved operations. If the operation results in a multiple completion or recompletion in a new interval, a Form 3160-4 shall be filed once testing has been completed. Final Abandonment Notices shall be filed only after all requirements, including reclamation, have been completed, and the operator has determined that the site is ready for final inspection.

PLEASE BE ADVISED THAT KERR-McGEE OIL & GAS ONSHORE LP, IS CONSIDERED TO BE THE OPERATOR OF THE ATTACHED WELL LOCATIONS. EFFECTIVE JANUARY 6, 2006. KERR-McGEE OIL & GAS ONSHORE LP, IS RESPONSIBLE UNDER TERMS AND CONDITIONS OF THE LEASE(S) FOR THE OPERATIONS CONDUCTED UPON LEASE LANDS. BOND COVERAGE IS PROVIDED BY STATE OF UTAH NATIONWIDE BOND NO. RLB0005237.

RECEIVED

MAY 10 2006

DIV. OF OIL, GAS & MINING

*BLM BOND = C01203
BIA BOND = RLB0005239*

APPROVED 5/16/06

Earlene Russell
Division of Oil, Gas and Mining
Earlene Russell, Engineering Technician

14. I hereby certify that the foregoing is true and correct

Name (Printed/Typed) RANDY BAYNE	Title DRILLING MANAGER
Signature <i>Randy Bayne</i>	Date May 9, 2006

THIS SPACE FOR FEDERAL OR STATE USE

Approved by	Title	Date
Conditions of approval, if any, are attached. Approval of this notice does not warrant or certify that the applicant holds legal or equitable title to those rights in the subject lease which would entitle the applicant to conduct operations thereon.	Office	

Title 18 U.S.C. Section 1001, make it a crime for any person knowingly and willfully to make to any department or agency of the United States any false, fictitious or fraudulent statements or representations as to any matter within its jurisdiction.

UNITED STATES
DEPARTMENT OF THE INTERIOR
BUREAU OF LAND MANAGEMENT

FORM APPROVED
OMB No. 1004-0135
Expires November 30, 2000

SUNDRY NOTICES AND REPORTS ON WELLS
Do not use this form for proposals to drill or reenter an abandoned well. Use Form 3160-3 (APD) for such proposals.

SUBMIT IN TRIPLICATE - Other instructions on reverse side

1. Type of Well
 Oil Well Gas Well Other

2. Name of Operator
WESTPORT OIL & GAS COMPANY L.P.

3a. Address
1368 SOUTH 1200 EAST VERNAL, UT 84078

3b. Phone No. (include area code)
(435) 781-7024

4. Location of Well (Footage, Sec., T., R., M., or Survey Description)
SEE ATTACHED

5. Lease Serial No.
MULTIPLE LEASES

6. If Indian, Allottee or Tribe Name

7. If Unit or CA/Agreement, Name and/or No.

8. Well Name and No.
MUTIPLE WELLS

9. API Well No.

10. Field and Pool, or Exploratory Area

11. County or Parish, State
UINTAH COUNTY, UTAH

12. CHECK APPROPRIATE BOX(ES) TO INDICATE NATURE OF NOTICE, REPORT, OR OTHER DATA

TYPE OF SUBMISSION	TYPE OF ACTION		
<input type="checkbox"/> Notice of Intent	<input type="checkbox"/> Acidize	<input type="checkbox"/> Deepen	<input type="checkbox"/> Production (Start/Resume)
<input checked="" type="checkbox"/> Subsequent Report	<input type="checkbox"/> Alter Casing	<input type="checkbox"/> Fracture Treat	<input type="checkbox"/> Reclamation
<input type="checkbox"/> Final Abandonment Notice	<input type="checkbox"/> Casing Repair	<input type="checkbox"/> New Construction	<input type="checkbox"/> Recomplete
	<input type="checkbox"/> Change Plans	<input type="checkbox"/> Plug and Abandon	<input type="checkbox"/> Temporarily Abandon
	<input type="checkbox"/> Convert to Injection	<input type="checkbox"/> Plug Back	<input type="checkbox"/> Water Disposal
			<input type="checkbox"/> Water Shut-Off
			<input type="checkbox"/> Well Integrity
			<input checked="" type="checkbox"/> Other CHANGE OF OPERATOR

13. Describe Proposed or Completed Operations (clearly state all pertinent details, including estimated starting date of any proposed work and approximate duration thereof. If the proposal is to deepen directionally or recomplete horizontally, give subsurface locations and measured and true vertical depths of all pertinent markers and zones. Attach the Bond under which the work will be performed or provide the Bond No. on file with BLM/BIA. Required subsequent reports shall be filed within 30 days following completion of the involved operations. If the operation results in a multiple completion or recompletion in a new interval, a Form 3160-4 shall be filed once testing has been completed. Final Abandonment Notices shall be filed only after all requirements, including reclamation, have been completed, and the operator has determined that the site is ready for final inspection.

EFFECTIVE JANUARY 6, 2006, WESTPORT OIL & GAS COMPANY L.P., HAS RELINQUISHED THE OPERATORSHIP OF THE ATTACHED WELL LOCATIONS TO KERR-McGEE OIL & GAS ONSHORE LP.

APPROVED 5/16/06
Earlene Russell
 Division of Oil, Gas and Mining
 Earlene Russell, Engineering Technician

RECEIVED
 MAY 10 2006

DIV OF OIL, GAS & MINING

14. I hereby certify that the foregoing is true and correct

Name (Printed/Typed) BRAD LANEY	Title ENGINEERING SPECIALIST
Signature	Date May 9, 2006

THIS SPACE FOR FEDERAL OR STATE USE

Approved by <i>Brad Laney</i>	Title	Date 5-9-06
Conditions of approval, if any, are attached. Approval of this notice does not warrant or certify that the applicant holds legal or equitable title to those rights in the subject lease which would entitle the applicant to conduct operations thereon.	Office	

Title 18 U.S.C. Section 1001, make it a crime for any person knowingly and willfully to make to any department or agency of the United States any false, fictitious or fraudulent statements or representations as to any matter within its jurisdiction.



United States Department of the Interior

BUREAU OF LAND MANAGEMENT
Colorado State Office
2850 Youngfield Street
Lakewood, Colorado 80215-7076

IN REPLY REFER TO:

CO922 (MM)
3106
COC017387 et. al.

March 23, 2006

NOTICE

Kerr-McGee Oil & Gas Onshore L.P. :
1999 Broadway, Suite 3700 : Oil & Gas
Denver, CO 80202 :

Merger/Name Change - Recognized

On February 28, 2006 this office received acceptable evidence of the following mergers and name conversion:

Kerr-McGee Oil & Gas Onshore L.P., a Delaware Limited Partnership, and Kerr-McGee Oil & Gas Onshore LLC, a Delaware Limited Partnership merger with and into Westport Oil and Gas Company L.P., a Delaware Limited Partnership, and subsequent Westport Oil & Gas Company L.P. name conversion to Kerr-McGee Oil & Gas Onshore L.P.

For our purposes the merger and name conversion was effective January 4, 2006, the date the Secretary of State of Delaware authenticated the mergers and name conversion.

Kerr-McGee Oil & Gas Onshore L.P. provided a list of oil and gas leases held by the merging parties with the request that the Bureau of Land Management change all their lease records from the named entities to the new entity, Kerr-McGee Oil & Gas Onshore L.P. In response to this request each state is asked to retrieve their own list of leases in the names of these entities from the Bureau of Land Management's (BLM) automated LR2000 data base.

The oil and gas lease files identified on the list provided by Kerr-McGee Oil & Gas Onshore L.P. have been updated as to the merger and name conversion. We have not abstracted the lease files to determine if the entities affected by the acceptance of these documents holds an interest in the lease, nor have we attempt to identify leases where the entity is the operator on the ground that maintains vested record title or operating rights interests. If additional documentation, for change of operator, is required you will be contacted directly by the appropriate Field Office. The Mineral Management Services (MMS) and other applicable BLM offices were notified of the merger with a copy of this notice

Please contact this office if you identify additional leases where the merging party maintains an interest, under our jurisdiction, and we will document the case files with a copy of this notice. If the leases are under the jurisdiction of another State Office that information will be forwarded to them for their action.

Three riders accompanied the merger/name conversion documents which will add Kerr-McGee Oil and Gas Onshore LLC as a principal to the 3 Kerr-McGee bonds maintained by the Wyoming State Office. These riders will be forward to them for their acceptance.

The Nationwide Oil & Gas Continental Casualty Company Bond #158626364 (BLM Bond #CO1203), maintained by the Colorado State Office, will remain in full force and effect until an assumption rider is accepted by the Wyoming State Office that conditions their Nationwide Safeco bond to accept all outstanding liability on the oil and gas leases attached to the Colorado bond.

If you have questions about this action you may call me at 303.239.3768.

/s/Martha L. Maxwell
Martha L. Maxwell
Land Law Examiner
Fluid Minerals Adjudication

Attachment:

List of OG Leases to each of the following offices:

MMS MRM, MS 357B-1

WY, UT, NM/OK/TX, MT/ND, WY State Offices

CO Field Offices

Wyoming State Office

Rider #1 to Bond WY2357

Rider #2 to Bond WY1865

Rider #3 to Bond WY1127



United States Department of the Interior



BUREAU OF LAND MANAGEMENT
Utah State Office
P.O. Box 45155
Salt Lake City, UT 84145-0155
<http://www.blm.gov>

IN REPLY REFER TO:
3106
(UT-922)

March 27, 2006

Memorandum

To: Vernal Field Office

From: Chief, Branch of Fluid Minerals

Subject: Merger Approval

Attached is an approved copy of the merger recognized by the Bureau of Land Management, Colorado State Office. We have updated our records to reflect the merger from Westport Oil and Gas Company L.P. into Kerr-McGee Onshore Oil and Gas Company. The merger was approved effective January 4, 2006.

Chief, Branch of
Fluid Minerals

Enclosure

Approval letter from BLM COSO (2 pp)

cc: MMS, Reference Data Branch, James Sykes, PO Box 25165, Denver CO 80225
State of Utah, DOGM, Attn: Earlene Russell, PO Box 145801, SLC UT 84114
Teresa Thompson
Joe Incardine
Connie Seare
Dave Mascarenas
Susan Bauman

RECEIVED

MAR 28 2006

DIV. OF OIL, GAS & MINERAL

DIVISION OF OIL, GAS AND MINING

SPUDDING INFORMATION

Name of Company: KERR-McGEE OIL & GAS ONSHORE LP

Well Name: NBU 921-33B

Api No: 43-047-36564 Lease Type: FEDERAL

Section 33 Township 09S Range 21E County UINTAH

Drilling Contractor PETE MARTIN'S RIG # BUCKET

SPUDDED:

Date 08/23/06

Time 2:30 PM

How DRY

Drilling will Commence: _____

Reported by LOU WELDON

Telephone # (435) 823-3630

Date 08/24/06 Signed CHD

STATE OF UTAH
DEPARTMENT OF NATURAL RESOURCES
DIVISION OF OIL, GAS AND MINING

FORM 6

ENTITY ACTION FORM

Operator: KERR McGEE OIL & GAS ONSHORE LP Operator Account Number: N 2995
 Address: 1368 SOUTH 1200 EAST
city VERNAL
state UT zip 84078 Phone Number: (435) 781-7024

Well 1

API Number	Well Name		QQ	Sec	Twp	Rng	County
4304736564	NBU 921-33B		NWNE	33	9S,	21E	UINTAH
Action Code	Current Entity Number	New Entity Number	Spud Date		Entity Assignment Effective Date		
B	99999	2900	8/23/2006		8/24/06		
Comments: MIRU PETE MARTIN BUCKET RIG. <i>WSMVD</i> SPUD WELL LOCATION ON 08/23/2006 AT 1430 HRS.							

Well 2

API Number	Well Name		QQ	Sec	Twp	Rng	County
Action Code	Current Entity Number	New Entity Number	Spud Date		Entity Assignment Effective Date		
Comments:							

Well 3

API Number	Well Name		QQ	Sec	Twp	Rng	County
Action Code	Current Entity Number	New Entity Number	Spud Date		Entity Assignment Effective Date		
Comments:							

ACTION CODES:

- A - Establish new entity for new well (single well only)
- B - Add new well to existing entity (group or unit well)
- C - Re-assign well from one existing entity to another existing entity
- D - Re-assign well from one existing entity to a new entity
- E - Other (Explain in 'comments' section)

To EARLENE Russell From SHEILA UPCHEGO
 (5/2000) Co./Dept. UTDOGIM Co. KMA
 Phone # (801) 538-5330 Phone # (435) 781-7024
 Fax # (801) 359-2940 Fax # (435) 781-7094

SHEILA UPCHEGO

Name (Please Print) _____
 Signature *[Signature]*
 REGULATORY ANALYST Date 8/24/2006
 Title _____

RECEIVED
 AUG 24 2006
 DIV. OF OIL, GAS & MINING

UNITED STATES
DEPARTMENT OF THE INTERIOR
BUREAU OF LAND MANAGEMENT

FORM APPROVED
OMB No. 1004-0135
Expires November 30, 2000

SUNDRY NOTICES AND REPORTS ON WELLS

Do not use this form for proposals to drill or reenter an abandoned well. Use Form 3160-3 (APD) for such proposals.

5. Lease Serial No.

UTU-0576

6. If Indian, Allottee or Tribe Name

7. If Unit or CA/Agreement, Name and/or No.

UNIT #891008900A
NATURAL BUTTES UNIT

8. Well Name and No.

NBU 921-33B

9. API Well No.

4304736564

10. Field and Pool, or Exploratory Area

NATURAL BUTTES

11. County or Parish, State

UINTAH COUNTY, UTAH

SUBMIT IN TRIPLICATE – Other instructions on reverse side

1. Type of Well

Oil Well Gas Well Other

2. Name of Operator

KERR-McGEE OIL & GAS ONSHORE LP

3a. Address

1368 SOUTH 1200 EAST VERNAL, UT 84078

3b. Phone No. (include area code)

(435) 781-7024

4. Location of Well (Footage, Sec., T., R., M., or Survey Description)

NWNE SEC. 33, T9S, R21E 660'FNL, 1983'FEL

12. CHECK APPROPRIATE BOX(ES) TO INDICATE NATURE OF NOTICE, REPORT, OR OTHER DATA

TYPE OF SUBMISSION	TYPE OF ACTION			
<input type="checkbox"/> Notice of Intent	<input type="checkbox"/> Acidize	<input type="checkbox"/> Deepen	<input type="checkbox"/> Production (Start/Resume)	<input type="checkbox"/> Water Shut-Off
<input checked="" type="checkbox"/> Subsequent Report	<input type="checkbox"/> Alter Casing	<input type="checkbox"/> Fracture Treat	<input type="checkbox"/> Reclamation	<input type="checkbox"/> Well Integrity
<input type="checkbox"/> Final Abandonment Notice	<input type="checkbox"/> Casing Repair	<input type="checkbox"/> New Construction	<input type="checkbox"/> Recomplete	<input checked="" type="checkbox"/> Other <u>WELL SPUD</u>
	<input type="checkbox"/> Change Plans	<input type="checkbox"/> Plug and Abandon	<input type="checkbox"/> Temporarily Abandon	
	<input type="checkbox"/> Convert to Injection	<input type="checkbox"/> Plug Back	<input type="checkbox"/> Water Disposal	

13. Describe Proposed or Completed Operations (clearly state all pertinent details, including estimated starting date of any proposed work and approximate duration thereof. If the proposal is to deepen directionally or recomplete horizontally, give subsurface locations and measured and true vertical depths of all pertinent markers and zones. Attach the Bond under which the work will be performed or provide the Bond No. on file with BLM/BIA. Required subsequent reports shall be filed within 30 days following completion of the involved operations. If the operation results in a multiple completion or recompletion in a new interval, a Form 3160-4 shall be filed once testing has been completed. Final Abandonment Notices shall be filed only after all requirements, including reclamation, have been completed, and the operator has determined that the site is ready for final inspection.

MIRU PETE MARTIN BUCKET RIG. DRILLED 20" CONDUCTOR HOLE TO 40'. RAN 14" 36.7# SCHEDULE 10 PIPE. CMT W/28 SX READY MIX.

SPUD WELL LOCATION ON 08/23/2006 AT 1430 HRS.

14. I hereby certify that the foregoing is true and correct

Name (Printed/Typed)

Sheila Pacheco

Signature

Title

Regulatory Analyst

Date

August 24, 2006

THIS SPACE FOR FEDERAL OR STATE USE

Approved by

Title

Date

Conditions of approval, if any, are attached. Approval of this notice does not warrant or certify that the applicant holds legal or equitable title to those rights in the subject lease which would entitle the applicant to conduct operations thereon.

Office

Title 18 U.S.C. Section 1001, make it a crime for any person knowingly and willfully to make to any department or agency of the United States any false, fictitious or fraudulent statements or representations as to any matter within its jurisdiction.

AUG 28 2006

UNITED STATES
DEPARTMENT OF THE INTERIOR
BUREAU OF LAND MANAGEMENT

FORM APPROVED
OMB No. 1004-0135
Expires November 30, 2000

SUNDRY NOTICES AND REPORTS ON WELLS
Do not use this form for proposals to drill or reenter an abandoned well. Use Form 3160-3 (APD) for such proposals.

5. Lease Serial No.
UTU-0576

6. If Indian, Allottee or Tribe Name

7. If Unit or CA/Agreement, Name and/or No.
**UNIT #891008900A
NATURAL BUTTES UNIT**

8. Well Name and No.
NBU 921-33B

9. API Well No.
4304736564

10. Field and Pool, or Exploratory Area
NATURAL BUTTES

11. County or Parish, State
UINTAH COUNTY, UTAH

SUBMIT IN TRIPLICATE – Other instructions on reverse side

1. Type of Well
 Oil Well Gas Well Other

2. Name of Operator
KERR-McGEE OIL & GAS ONSHORE LP

3a. Address
1368 SOUTH 1200 EAST VERNAL, UT 84078

3b. Phone No. (include area code)
(435) 781-7024

4. Location of Well (Footage, Sec., T., R., M., or Survey Description)
NWNE SEC. 33, T9S, R21E 660'FNL, 1983'FEL

12. CHECK APPROPRIATE BOX(ES) TO INDICATE NATURE OF NOTICE, REPORT, OR OTHER DATA

TYPE OF SUBMISSION	TYPE OF ACTION				
<input type="checkbox"/> Notice of Intent	<input type="checkbox"/> Acidize	<input type="checkbox"/> Deepen	<input type="checkbox"/> Production (Start/Resume)	<input type="checkbox"/> Water Shut-Off	
<input checked="" type="checkbox"/> Subsequent Report	<input type="checkbox"/> Alter Casing	<input type="checkbox"/> Fracture Treat	<input type="checkbox"/> Reclamation	<input type="checkbox"/> Well Integrity	
<input type="checkbox"/> Final Abandonment Notice	<input type="checkbox"/> Casing Repair	<input type="checkbox"/> New Construction	<input type="checkbox"/> Recomplete	<input checked="" type="checkbox"/> Other <u>SET SURFACE</u>	
	<input type="checkbox"/> Change Plans	<input type="checkbox"/> Plug and Abandon	<input type="checkbox"/> Temporarily Abandon	<u>CSG.</u>	
	<input type="checkbox"/> Convert to Injection	<input type="checkbox"/> Plug Back	<input type="checkbox"/> Water Disposal		

13. Describe Proposed or Completed Operations (clearly state all pertinent details, including estimated starting date of any proposed work and approximate duration thereof. If the proposal is to deepen directionally or recompleat horizontally, give subsurface locations and measured and true vertical depths of all pertinent markers and zones. Attach the Bond under which the work will be performed or provide the Bond No. on file with BLM/BIA. Required subsequent reports shall be filed within 30 days following completion of the involved operations. If the operation results in a multiple completion or recompleat in a new interval, a Form 3160-4 shall be filed once testing has been completed. Final Abandonment Notices shall be filed only after all requirements, including reclamation, have been completed, and the operator has determined that the site is ready for final inspection.

MIRU BILL MARTIN AIR RIG ON 08/23/2006. DRILLED 12 1/4" SURFACE HOLE TO 2550'. RAN 9 5/8" 32.3# H-40 SURFACE CSG. LEAD CMT W/230 SX HIFILL CLASS G @11.0 PPG 3.82 YIELD. TAILED CMT W/200 SX PREM CLASS G @15.8 PPG 1.15 YIELD. GOOD RETURNS +/- 15 BBLS CMT TO PIT. RAN 200' OF 1" PIPE. CMT W/200 SX CLASS G @15.8 PPG 1.15 YIELD. GOOD CMT TO SURFACE AND FELL BACK. 2ND TOP OUT W/50 SX CLASS G @15.8 PPG 1.15 YIELD. DOWN BACKSIDE CMT TO SURFACE HOLE STAYED FULL.

WORT.

14. I hereby certify that the foregoing is true and correct

Name (Printed/Typed) Sheila Upchego	Title Regulatory Analyst
Signature 	Date August 28, 2006

THIS SPACE FOR FEDERAL OR STATE USE

Approved by	Title	Date
-------------	-------	------

Conditions of approval, if any, are attached. Approval of this notice does not warrant or certify that the applicant holds legal or equitable title to those rights in the subject lease which would entitle the applicant to conduct operations thereon.

Title 18 U.S.C. Section 1001, make it a crime for any person knowingly and willfully to make to any department or agency of the United States any false, fictitious or fraudulent statements or representations as to any matter within its jurisdiction.

UNITED STATES
DEPARTMENT OF THE INTERIOR
BUREAU OF LAND MANAGEMENT

FORM APPROVED
OMB No. 1004-0135
Expires November 30, 2000

SUNDRY NOTICES AND REPORTS ON WELLS
Do not use this form for proposals to drill or reenter an abandoned well. Use Form 3160-3 (APD) for such proposals.

5. Lease Serial No.
UTU-0576

6. If Indian, Allottee or Tribe Name

7. If Unit or CA/Agreement, Name and/or No.
**UNIT #891008900A
NATURAL BUTTES UNIT**

8. Well Name and No.
NBU 921-33B

9. API Well No.
4304736564

10. Field and Pool, or Exploratory Area
NATURAL BUTTES

11. County or Parish, State
UINTAH COUNTY, UTAH

SUBMIT IN TRIPLICATE – Other instructions on reverse side

1. Type of Well
 Oil Well Gas Well Other

2. Name of Operator
KERR-McGEE OIL & GAS ONSHORE LP

3a. Address
1368 SOUTH 1200 EAST VERNAL, UT 84078

3b. Phone No. (include area code)
(435) 781-7024

4. Location of Well (Footage, Sec., T., R., M., or Survey Description)
NWNE SEC. 33, T9S, R21E 660'FNL, 1983'FEL

12. CHECK APPROPRIATE BOX(ES) TO INDICATE NATURE OF NOTICE, REPORT, OR OTHER DATA

TYPE OF SUBMISSION	TYPE OF ACTION				
<input type="checkbox"/> Notice of Intent	<input type="checkbox"/> Acidize	<input type="checkbox"/> Deepen	<input type="checkbox"/> Production (Start/Resume)	<input type="checkbox"/> Water Shut-Off	
<input checked="" type="checkbox"/> Subsequent Report	<input type="checkbox"/> Alter Casing	<input type="checkbox"/> Fracture Treat	<input type="checkbox"/> Reclamation	<input type="checkbox"/> Well Integrity	
<input type="checkbox"/> Final Abandonment Notice	<input type="checkbox"/> Casing Repair	<input type="checkbox"/> New Construction	<input type="checkbox"/> Recomplete	<input checked="" type="checkbox"/> Other FINAL DRILLING OPERATIONS	
	<input type="checkbox"/> Change Plans	<input type="checkbox"/> Plug and Abandon	<input type="checkbox"/> Temporarily Abandon		
	<input type="checkbox"/> Convert to Injection	<input type="checkbox"/> Plug Back	<input type="checkbox"/> Water Disposal		

13. Describe Proposed or Completed Operations (clearly state all pertinent details, including estimated starting date of any proposed work and approximate duration thereof. If the proposal is to deepen directionally or recompleat horizontally, give subsurface locations and measured and true vertical depths of all pertinent markers and zones. Attach the Bond under which the work will be performed or provide the Bond No. on file with BLM/BIA. Required subsequent reports shall be filed within 30 days following completion of the involved operations. If the operation results in a multiple completion or recompleat in a new interval, a Form 3160-4 shall be filed once testing has been completed. Final Abandonment Notices shall be filed only after all requirements, including reclamation, have been completed, and the operator has determined that the site is ready for final inspection.

FINISHED DRILLING FROM 2550' TO 9555' ON 09/10/2006. RAN 4 1/2" 11.6# I-80 PRODUCTION CSG. LEAD CMT W/380 SX PREM LITE II + 3% BWOW POSTASSIUM CHLORIDE + 0.25 LBS/SK CELLO FLAKE + 5 LBS/SK KOL SEAL + 10% BWOC BENTONITE + 0.5% BWOC SODIUM METASILICATE + 196.8% FRESH WATER @11.0 PPG 3.38 YIELD. TAILED CMT W/1185 SX 50/50 POZ (FLY ASH) + CLASS G CMT + 0.05 LBS/SK STATIC FREE + 10% BWOW SODIUM CHLORIDE + 2% BWOC R-3 + 0.002 GPS FP-6L + 2% BWOC BENTONITE + 58.6% FRECH WATER 14.3 PPG 1.31 YIELD.

RECEIVED

SEP 18 2006

RELEASE ENSIGN RIG ON 09/13/2006 AT 2000 HRS.

14. I hereby certify that the foregoing is true and correct

Name (Printed/Typed) Sheila Upchego	Title Regulatory Analyst	DIV. OF OIL, GAS & MINING
Signature 	Date September 13, 2006	

THIS SPACE FOR FEDERAL OR STATE USE

Approved by	Title	Date
Conditions of approval, if any, are attached. Approval of this notice does not warrant or certify that the applicant holds legal or equitable title to those rights in the subject lease which would entitle the applicant to conduct operations thereon.	Office	

Title 18 U.S.C. Section 1001, make it a crime for any person knowingly and willfully to make to any department or agency of the United States any false, fictitious or fraudulent statements or representations as to any matter within its jurisdiction.

UNITED STATES
DEPARTMENT OF THE INTERIOR
BUREAU OF LAND MANAGEMENT

SUNDRY NOTICES AND REPORTS ON WELLS

Do not use this form for proposals to drill or reenter an abandoned well. Use Form 3160-3 (APD) for such proposals.

5. Lease Serial No.
UTU-0576

6. If Indian, Allottee or Tribe Name

7. If Unit or CA/Agreement, Name and/or No.
**UNIT #891008900A
NATURAL BUTTES UNIT**

8. Well Name and No.
NBU 921-33B

9. API Well No.
4304736564

10. Field and Pool, or Exploratory Area
NATURAL BUTTES

11. County or Parish, State
UINTAH COUNTY, UTAH

SUBMIT IN TRIPLICATE – Other instructions on reverse side

1. Type of Well
 Oil Well Gas Well Other

2. Name of Operator
KERR-McGEE OIL & GAS ONSHORE LP

3a. Address
1368 SOUTH 1200 EAST VERNAL, UT 84078

3b. Phone No. (include area code)
(435) 781-7024

4. Location of Well (Footage, Sec., T., R., M., or Survey Description)
NWNE SEC. 33, T9S, R21E 660'FNL, 1983'FEL

12. CHECK APPROPRIATE BOX(ES) TO INDICATE NATURE OF NOTICE, REPORT, OR OTHER DATA

TYPE OF SUBMISSION	TYPE OF ACTION
<input type="checkbox"/> Notice of Intent	<input type="checkbox"/> Acidize
<input checked="" type="checkbox"/> Subsequent Report	<input type="checkbox"/> Deepen
<input type="checkbox"/> Final Abandonment Notice	<input type="checkbox"/> Fracture Treat
	<input type="checkbox"/> New Construction
	<input type="checkbox"/> Plug and Abandon
	<input type="checkbox"/> Plug Back
	<input type="checkbox"/> Production (Start/Resume)
	<input type="checkbox"/> Reclamation
	<input type="checkbox"/> Recomplete
	<input type="checkbox"/> Temporarily Abandon
	<input type="checkbox"/> Water Disposal
	<input type="checkbox"/> Water Shut-Off
	<input type="checkbox"/> Well Integrity
	<input checked="" type="checkbox"/> Other PRODUCTION START-UP

13. Describe Proposed or Completed Operations (clearly state all pertinent details, including estimated starting date of any proposed work and approximate duration thereof. If the proposal is to deepen directionally or recompleate horizontally, give subsurface locations and measured and true vertical depths of all pertinent markers and zones. Attach the Bond under which the work will be performed or provide the Bond No. on file with BLM/BIA. Required subsequent reports shall be filed within 30 days following completion of the involved operations. If the operation results in a multiple completion or recompleation in a new interval, a Form 3160-4 shall be filed once testing has been completed. Final Abandonment Notices shall be filed only after all requirements, including reclamation, have been completed, and the operator has determined that the site is ready for final inspection.

THE SUBJECT WELL LOCATION WAS PLACED ON PRODUCTION ON 09/24/2006 AT 10:00 AM.

PLEASE REFER TO THE ATTACHED CHRONOLOGICAL WELL HISTORY.

14. I hereby certify that the foregoing is true and correct

Name (Printed/Typed) Sheila Urchego	Title Regulatory Analyst
Signature 	Date September 25, 2006

THIS SPACE FOR FEDERAL OR STATE USE

Approved by	Title	Date
Conditions of approval, if any, are attached. Approval of this notice does not warrant or certify that the applicant holds legal or equitable title to those rights in the subject lease which would entitle the applicant to conduct operations thereon.	Office	

Title 18 U.S.C. Section 1001, make it a crime for any person knowingly and willfully to make to any department or agency of the United States any false, fictitious or fraudulent statements or representations as to any matter within its jurisdiction.

(Instructions on reverse)

OCT 11 2006

KERR MCGEE OIL AND GAS ONSHORE LP

CHRONOLOGICAL HISTORY

NBU 921-33B

	SPUD	Surface Casing Air Rig	Activity	Status
	8/16/06		Build Location, 5% complete	Caza 83
	8/17/06		Build Location, 15% complete	Caza 83
	8/18/06		Build Location, 25% complete	Caza 83
	8/21/06		Build Location, 40% complete	Caza 83
	8/22/06		Build Location, 55% complete	Caza 83
	8/23/06		Build Location, 95% complete	Caza 83
	8/24/06		Location Complete, P/L IN	Caza 83
	8/25/06		Location Complete, P/L IN	Caza 83
	8/28/06	8/23/06 2503' 8/25/06	Set Conductor Air Rig, WORT	Caza 83
	08/30/06	TD: 2550' Csg. 9 5/8" @ 2503'	MW: 8.3 SD: 8/XX/06 DSS: 0	RDRT and move from NBU 921-31E to NBU 921-33B. Damaged shaker tank on move.
	08/31/06	TD: 2550' Csg. 9 5/8" @ 2503'	MW: 8.3 SD: 8/XX/06 DSS: 0	Move rig to NBU 921-33B. Repair mud tank. Rig on repair @ report time.
	09/01/06	TD: 2550' Csg. 9 5/8" @ 2503'	MW: 8.3 SD: 8/XX/06 DSS: 0	Repair mud tank. NU and test BOPE. Drilling spool failed to test. WO drilling spool. Continue to repair mud tank @ report time.
	09/05/06	TD: 6654' Csg. 9 5/8" @ 2503'	MW: 9.5 SD: 9/2/06 DSS: 3	Replace drilling spool. NU and test BOPE. PU BHA and DP and drill FE. Drill from 2550'-2783'. Pull into shoe and repair washed out hammer union on pump. Drill from 2783'-6654'. DA @ report time.
	09/06/06	TD: 7250' Csg. 9 5/8" @ 2503'	MW: 10.3 SD: 9/2/06 DSS: 4	Drill from 6654'-7250'. DA @ report time.
	09/07/06	TD: 7570' Csg. 9 5/8" @ 2503'	MW: 10.5 SD: 9/2/06 DSS: 5	Drill from 7250'-7570'. CBU and TFNB and MM. TIH @ report time.
	09/08/06	TD: 8349' Csg. 9 5/8" @ 2503'	MW: 10.5 SD: 9/2/06 DSS: 6	Finish TIH. Drill f/ 7570'-8349'. DA @ report time.

09/11/06 TD: 9555' Csg. 9 5/8" @ 2503' MW: 11.8 SD: 9/2/06 DSS: 9
 Drill from 8349'-9555' TD. CCH and short trip 18 stds. POOH for logs. Run Triple
 Combo. TIH and CCH for casing @ report time.

09/12/06 TD: 9555' Csg. 9 5/8" @ 2503' MW: 11.8 SD: 9/2/06 DSS: 10
 Lay down drill string. Run 4 1/2" Production Casing. Circulate out gas. RU BJ and pump
 cement. Pump malfunctioned. Displace cement to pit with rig pump @ report time.

09/13/06 TD: 9555' Csg. 9 5/8" @ 2503' MW: 11.8 SD: 9/2/06 DSS: 11
 CCH and W/O BJ pump truck. RU BJ and cement 4 1/2" Production Casing. Set slips and
 release rig @ 2000 hrs 9/12/06. RDRT @ report time.

09/18/06 PROG: ROAD RIG LOVE 1121-18H TO NBU 921-33B SPOT EQUIP RIG UP NIPPLE UP BOP
 RIG UP FLOOR TALLY & PICK UP 2,3/8 TBG TAG @ 9508' CIRC BTM UP PULL & LAY
 DOWN 25 JTS.

09/19/06 PROG: POOH W/ 2/3/8 TBG NIPPLE DOWN BOP NIPPLE UP FRAC VALVES MIRU
 CUTTERS RUN CBL-CCL LOGS TEST CSG & FRAC VALVES NO TEST 2' SIDE VAVLE NO
 TEST CALL F/ NEW VALVE. SDFN.

09/20/06 PROG: NIPPLE UP 2" VALVE TEST CSG & FRAC VALVE TO 7500# GOOD TEST UP
 CUTTERS & SCHLUMBERGER

STAGE #1RIH W/ 3,3/8 GNUS 23 GM .35 HOLES PERF @ 9407'-10' 9430'-35' 9449'-52' 4 SPF
 BRK PERF @ 4475# INJ RT 50.5 BPM INJ PSI 5950# ISIP 3250# FG .77 FRAC W/ 19700#
 20/40 SAND + 875 BBL SLICKWATER MP 6830# MR 50.8 BPM AP 6085# AR 46.2 BPM
 SISP 4000# FG .85 NPI 750# SHUT DOWN F/LEAK ON WELL HEAD TWICE

STAGE #2 RIH SET 8K CBP @9331' PERF @9079'-81' 4 SPF 9165'-67' 3 SPF 9202'-06' 4 SPF
 9242'-44' 4 SPF 9299-'01' 3 SPF BRK PERF @ 3043# INJ RT 51 BPM INJ PSI 5250# ISIP
 2350# FG .68 FRAC W/ 126500# 20/40 SAND + 3206 BBL SLICKWATER MP 7427# MR 54.8
 BPM AP 5138# AR 49.6 BPM ISIP 3000# FG .75 NPI 650#

STAGE #3 RIH SET 8K CBP @8599' PERF @ 8359'-62' 3 SPF 8390'-95' 4 SPF 8452'-55' 3 SPF
 8567'-69' 3 SPF BRK @ 2951# INJ RT 51.9 BPM INJ PSI 5000# ISIP 2250# FG .69 FRAC W/
 68705# 20/40 SAND + 1780 BBL SLICKWATER MP 5116# MR 53.9 AP 4431# AR 49.7 BPM
 ISIP 3000# FG .78 NPI 750#

STAGE #4 RIH SET 8K CBP @ 8244' PERF @ 8053'-56' 4 SPF 8112'-14' 3 SPF 8137'-42' 3 SPF
 8211'-14' 3 SPF BRK PERF @2822# INJ RT 50 BPM INJ PSI 5000# ISIP 2200# FG .70 FRAC
 W/85860# 20/40 SAND + 2208 BBL SLICKWATER MP 5759# MR 50.1 BPM AP 4420# AR
 47.8 BPM ISIP 2850# FG .79 NPI 650#

09/21/06 PROG: STAGE #5 BRK PERF @ 3354# INJ RT 50 BPM INJ PSI 5500# ISIP 2000# FG .68
 FRAC W/ 61860# 20/40 SAND + 1548 BBL SLICKWATER MP 6817# MR 50.5 BPM AP
 4120# AR 45.6 BPM ISIP 2675# FG .77 NPI 675#.

STAGE #6 RIH SET 8K CBP N@7450' PERF @ 7230'-33' 3 SPF 7343'-47' 3 SPF 7414'-20' 4
 SPF BRK PERF @ 2856# INJ RT 51.5 BPM INJ PSI 4300# ISIP 1850# FG .68 FRAC W/
 28380# 20/40 SAND + 769 BBL SLICKWATER MP 4507# MR 51.8 BPM AP 3707# AR 46.8
 BPM ISIP 2500# FG .77 NPI 650#

STAGE #7 RIH SET 8K CBP @ 6976' PERF @ 6743'-45' 4 SPF 6821'-26' 4 SPF 6942'-46' 4 SPF
 BRK PERF @2671# INJ RT 49.5 BPM INJ PSI 4500# ISIP 2200# FG .75 FRAC W/ 23440#
 20/40 SAND + 633 BBL SLICKWATER MP 4662# MR 49.7 BPM AP 3645# AR 43 BPM ISIP

2600# FG .83 NPI 400#

STAGE #8 RIH SET 8K CBP @ 6592' PERF @ 6357'-63' 3 SPF 6536'-39' 4 SPF 6559'-62' 4 SPF BRK PERF @ 2685# INJ RT49 BPM INJ PSI 4100# ISIP 2300# FG .78 FRAC W/ 30000# 20/40 SAND + 681 BBL SLICKWATER MP 5119# MR 49.1 BPM AP 3699# AR 44 BPM ISIP 2350# FG .80 NPI 50#.

RIH SET 8K CBP @ 6207' RIH DOWN CUTTERS & SCHLUMBERGER NIPPLE DOWN FRAC VALVES NIPPLE UP BOP RIH TAG @ 6207 RIG UP DRILG EQUIP DRILL OUT CBP @ 6207 600# KICK RIH TAG @ 6562' 30' SAND ON PLUG DRILL OUT SAND & CBP @ 6592' 600# KICK RIH TAG @ 6946' 30' SAND ON CBP @ 6976' 1000# KICK. SWI, SDFN.

09/22/06

PROG: RIH TAG @ 7420' 30' SAND ON CBP DRILL OUT SAND & CBP @ 7450' 500# KICK RIH TAG @ 7964' 30' SAND ON PLUG DRILL OUT SAND & CBP @ 7994' 300# KICK RIH TAG @ 8214' 30' SAND ON CBP DRILL OUT SAND & CBP @ 8244' 800# KICK RIH TAG @ 8566' 30' SAND ON PLUG DRILL OUT SAND & CBP @ 8599' 300# KICK RIH TAG @ 9300' 30' SAND ON CBP DRILL OUT SAND & CBP @ 9331' 200# KICK CLEAN OUT TO 8508' PULL & LAY DOWN 29 JTS LAND ON WELL HEAD W/ 271 JTS 2,3/8 L-80 TBG EOT 8608' NIPPLE DOWN BOP NIPPLE UP TREE PUMP OFF BIT TRUN WELL TO FLOW BACK CREW RIG DOWN SDFWE.

TBG DETAIL

KB	17.00
HANGER	1.00
271 JTS L-80 2,3/8 TBG	8588.33
R-NIPPLE	2.13
EOT	8608.46
RETRUN TO YARD 35 JTS	

PROG: 9/23/06 WELL ON FLOWBACK, FLOWBACK REPORT: CP: 1700#, TP: 1600#, 20/64 CHK, 50 BWPH, 24 HRS, SD: TRACE, TTL BBLs FLWD: 1360 BBLs, TODAY'S LTR: 8266 BBLs, LOAD REC TODAY: 1360 BBLs, REMAINING LTR: 6906 BBLs, TOTAL LOAD REC TO DATE: 4744 BBLs.

PROG: 09/24/06 WELL ON FLOWBACK, FLOWBACK REPORT: CP: 2350#, TP: 1650#, 20/64 CHK, 47 BWPH, 24 HRS, SD: CLEAN, TTL BBLs FLWD: 1164 BBLs, TODAY'S LTR: 6906 BBLs, LOAD REC TODAY: 1164 BBLs, REMAINING LTR: 5742 BBLs, TOTAL LOAD REC TO DATE: 5908 BBLs.

UNITED STATES
DEPARTMENT OF THE INTERIOR
BUREAU OF LAND MANAGEMENT

WELL COMPLETION OR RECOMPLETION REPORT AND LOG

FORM APPROVED
OMB NO. 1004-0137
Expires: November 30, 2000
5. Lease Serial No.
UTU-0576

1a. Type of Well Oil Well Gas Dry Other
b. Type of Completion: New Work Over Deepen Plug Back Diff. Resvr.
Other _____

6. If Indian, Allottee or Tribe Name

2. Name of Operator
KERR MCGEE OIL & GAS ONSHORE LP

7. Unit or CA Agreement Name and No.
UNIT #891008900A NBU UNIT

3. Address 1368 SOUTH 1200 EAST VERNAL, UTAH 84078
3a. Phone No. (include area code) (435)-781-7024

8. Lease Name and Well No.
NBU 921-33B

4. Location of Well (Report locations clearly and in accordance with Federal requirements)*
At surface NWNE 660'FNL, 1983'FEL

9. API Well No.
4304736564

At top prod. interval reported below

10. Field and Pool, or Exploratory
NATURAL BUTTES

At total depth

11. Sec., T., R., M., or Block and Survey or Area SEC 33, T9S, R21E

14. Date Spudded 08/23/06
15. Date T.D. Reached 09/10/06
16. Date Completed D & A Ready to Prod. 09/24/06

12. County or Parish UINTAH
13. State UTAH

17. Elevations (DF, RKB, RT, GL)*
4943'GL

18. Total Depth: MD 9555' TVD
19. Plug Back T.D.: MD 9508' TVD
20. Depth Bridge Plug Set: MD TVD

21. Type Electric & Other Mechanical Logs Run (Submit copy of each)
CBL-CCL-GR

22. Was well cored? No Yes (Submit copy)
Was DST run? No Yes (Submit copy)
Directional Survey? No Yes (Submit copy)

23. Casing and Liner Record (Report all strings set in well)

Hole Size	Size/Grade	Wt. (#/ft.)	Top (MD)	Bottom (MD)	Stage Cementer Depth	No. of Sk. & Type of Cement	Slurry Vol. (BBL)	Cement Top*	Amount Pulled
20"	14"	36.7#		40'		28 SX			
12 1/4"	9 5/8"	32.3#		2550'		680 SX			
7 7/8"	4 1/2"	11.6#		9555'		1565 SX			

24. Tubing Record

Size	Depth Set (MD)	Packer Depth (MD)	Size	Depth Set (MD)	Packer Depth (MD)	Size	Depth Set (MD)	Packer Set (MD)
2 3/8"	8608'							

25. Producing Intervals

Formation	Top	Bottom	Perforated Interval	Size	No. Holes	Perf. Status
A) WASATCH	6357'	7420'	6357'-7420'	0.35	126	OPEN
B) MESAVERDE	7693'	9452'	7693'-9452'	0.35	191	OPEN
C)						
D)						

27. Acid, Fracture, Treatment, Cement Squeeze, Etc.

Depth Interval	Amount and type of Material
6357'-7420'	PMP 2035 BBLs SLICK H2O & 81,820# 20/40 SD
7693'-9452'	PMP 9617 BBLs SLICK H2O & 362,625# 20/40 SD

RECEIVED
NOV 01 2006

DIV. OF OIL, GAS & MINING

28. Production - Interval A

Date First Produced	Test Date	Hours Tested	Test Production	Oil BBL	Gas MCF	Water BBL	Oil Gravity Corr. API	Gas Gravity	Production Method
09/24/06	09/25/06	24	→	0	1,411	720			Flows from Well
Choke Size	Tbg. Press. Flwg. 1700#	Csg. Press.	24 Hr. Rate	Oil BBL	Gas MCF	Water BBL	Oil Gravity Corr. API	Well Status	
20/64	SI	3100#	→	0	1411	720		PRODUCING GAS WELL	

28a. Production - Interval B

Date First Produced	Test Date	Hours Tested	Test Production	Oil BBL	Gas MCF	Water BBL	Oil Gravity Corr. API	Gas Gravity	Production Method
09/24/06	09/25/06	24	→	0	1411	720			Flows from Well
Choke Size	Tbg. Press. Flwg. 1700#	Csg. Press.	24 Hr. Rate	Oil BBL	Gas MCF	Water BBL	Oil Gravity Corr. API	Well Status	
20/64	SI	3100#	→	0	1411	720		PRODUCING GAS WELL	

(See instructions and spaces for additional data on reverse side)

28b. Production - Interval C

Date First Produced	Test Date	Hours Tested	Test Production →	Oil BBL	Gas MCF	Water BBL	Oil Gravity Corr. API	Gas Gravity	Production Method
Choke Size	Tbg. Press. Flwg. SI	Csg. Press.	24 Hr. Rate →	Oil BBL	Gas MCF	Water BBL	Gas : Oil Ratio	Well Status	

28c. Production - Interval D

Date First Produced	Test Date	Hours Tested	Test Production →	Oil BBL	Gas MCF	Water BBL	Oil Gravity Corr. API	Gas Gravity	Production Method
Choke Size	Tbg. Press. Flwg. SI	Csg. Press.	24 Hr. Rate →	Oil BBL	Gas MCF	Water BBL	Gas : Oil Ratio	Well Status	

29. Disposition of Gas (Sold, used for fuel, vented, etc.)

SOLD

30. Summary of Porous Zones (Include Aquifers):

Show all important zones of porosity and contents thereof: Cored intervals and all drill-stem tests, including depth interval tested, cushion used, time tool open, flowing and shut-in pressures and recoveries.

31. Formation (Log) Markers


Formation	Top	Bottom	Descriptions, Contents, etc.	Name	Top
					Meas. Depth
WASATCH MESAVERDE	4823' 7690'	7690'			

32. Additional remarks (include plugging procedure):

33. Circle enclosed attachments:

- 1. Electrical/Mechanical Logs (1 full set req'd.)
- 2. Geologic Report
- 3. DST Report
- 4. Directional Survey
- 5. Sundry Notice for plugging and cement verification
- 5. Core Analysis
- 7. Other:

36. I hereby certify that the foregoing and attached information is complete and correct as determined from all available records (see attached instructions)*

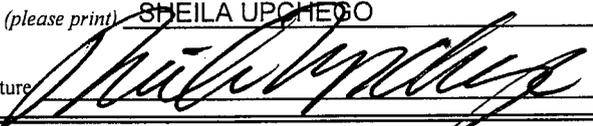Name (please print) SHEILA UPCHENO Title REGULATORY ANALYST
 Signature  Date 10/23/2006

Title 18 U.S.C. Section 1001 and Title 43 U.S.C. Section 1212 make it a crime for any person knowingly and willfully to make to any department or agency of the United States any false, fictitious or fraudulent statements or representations as to any matter within its jurisdiction.