

STATE OF UTAH
DEPARTMENT OF NATURAL RESOURCES
DIVISION OF OIL, GAS AND MINING

FORM 3

AMENDED REPORT
(highlight changes)

APPLICATION FOR PERMIT TO DRILL		5. MINERAL LEASE NO: ML-22935-A	6. SURFACE: State
1A. TYPE OF WORK: DRILL <input checked="" type="checkbox"/> REENTER <input type="checkbox"/> DEEPEN <input type="checkbox"/>		7. IF INDIAN, ALLOTTEE OR TRIBE NAME:	
B. TYPE OF WELL: OIL <input type="checkbox"/> GAS <input checked="" type="checkbox"/> OTHER _____ SINGLE ZONE <input type="checkbox"/> MULTIPLE ZONE <input checked="" type="checkbox"/>		8. UNIT or CA AGREEMENT NAME: UNIT #891008900A	
2. NAME OF OPERATOR: KERR MCGEE OIL & GAS ONSHORE L.P.		9. WELL NAME and NUMBER: NBU 922-31J-1T	
3. ADDRESS OF OPERATOR: 1368 S 1200 E CITY VERNAL STATE UT ZIP 84078		PHONE NUMBER: (435) 781-7024	10. FIELD AND POOL, OR WILDCAT: NATURAL BUTTES
4. LOCATION OF WELL (FOOTAGES) AT SURFACE: 2383'FSL, 1826'FEL AT PROPOSED PRODUCING ZONE:		11. QTR/QTR, SECTION, TOWNSHIP, RANGE, MERIDIAN: NWSE 31 9S 22E	
14. DISTANCE IN MILES AND DIRECTION FROM NEAREST TOWN OR POST OFFICE: 22.7 MILES SOUTHEAST OF OURAY, UTAH		12. COUNTY: UINTAH	13. STATE: UTAH
15. DISTANCE TO NEAREST PROPERTY OR LEASE LINE (FEET) 1826'	16. NUMBER OF ACRES IN LEASE: 160.00	17. NUMBER OF ACRES ASSIGNED TO THIS WELL: 40.00	
18. DISTANCE TO NEAREST WELL (DRILLING, COMPLETED, OR APPLIED FOR) ON THIS LEASE (FEET) REFER TO TOPO C	19. PROPOSED DEPTH: 9,320	20. BOND DESCRIPTION: RLB0005237	
21. ELEVATIONS (SHOW WHETHER DF, RT, GR, ETC.): 5076'UNGRADED GL	22. APPROXIMATE DATE WORK WILL START:	23. ESTIMATED DURATION:	


PROPOSED CASING AND CEMENTING PROGRAM

SIZE OF HOLE	CASING SIZE, GRADE, AND WEIGHT PER FOOT			SETTING DEPTH	CEMENT TYPE, QUANTITY, YIELD, AND SLURRY WEIGHT		
12 1/4"	9 5/8	32.3#	H-40	2,180	265 SX CLASS G	1.18 YIELD	15.6 PPG
7 7/8"	4 1/2	11.6#	I-80	9,320	1910 SX 50/50 POZ	1.31 YIELD	14.3 PPG

ATTACHMENTS

VERIFY THE FOLLOWING ARE ATTACHED IN ACCORDANCE WITH THE UTAH OIL AND GAS CONSERVATION GENERAL RULES:

- | | |
|--|--|
| <input checked="" type="checkbox"/> WELL PLAT OR MAP PREPARED BY LICENSED SURVEYOR OR ENGINEER | <input checked="" type="checkbox"/> COMPLETE DRILLING PLAN |
| <input checked="" type="checkbox"/> EVIDENCE OF DIVISION OF WATER RIGHTS APPROVAL FOR USE OF WATER | <input type="checkbox"/> FORM 5, IF OPERATOR IS PERSON OR COMPANY OTHER THAN THE LEASE OWNER |

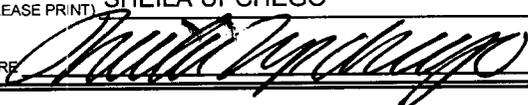NAME (PLEASE PRINT) SHEILA UPCHEGO TITLE REGULATORY ANALYST
SIGNATURE  DATE 8/25/2006

(This space for State use only)

API NUMBER ASSIGNED: 43-047-38546

**Approved by the
Utah Division of
Oil, Gas and Mining**

APPROVAL:

Date: 12-28-06

By: 


RECEIVED
SEP 01 2006

DIV. OF OIL, GAS & MINING

R 21 E T9S, R22E, S.L.B.&M.

Kerr McGee Oil & Gas Onshore LP

Well location, NBU #922-31J-1T, located as shown in the NW 1/4 SE 1/4 of Section 31, T9S, R22E, S.L.B.&M. Uintah County, Utah.

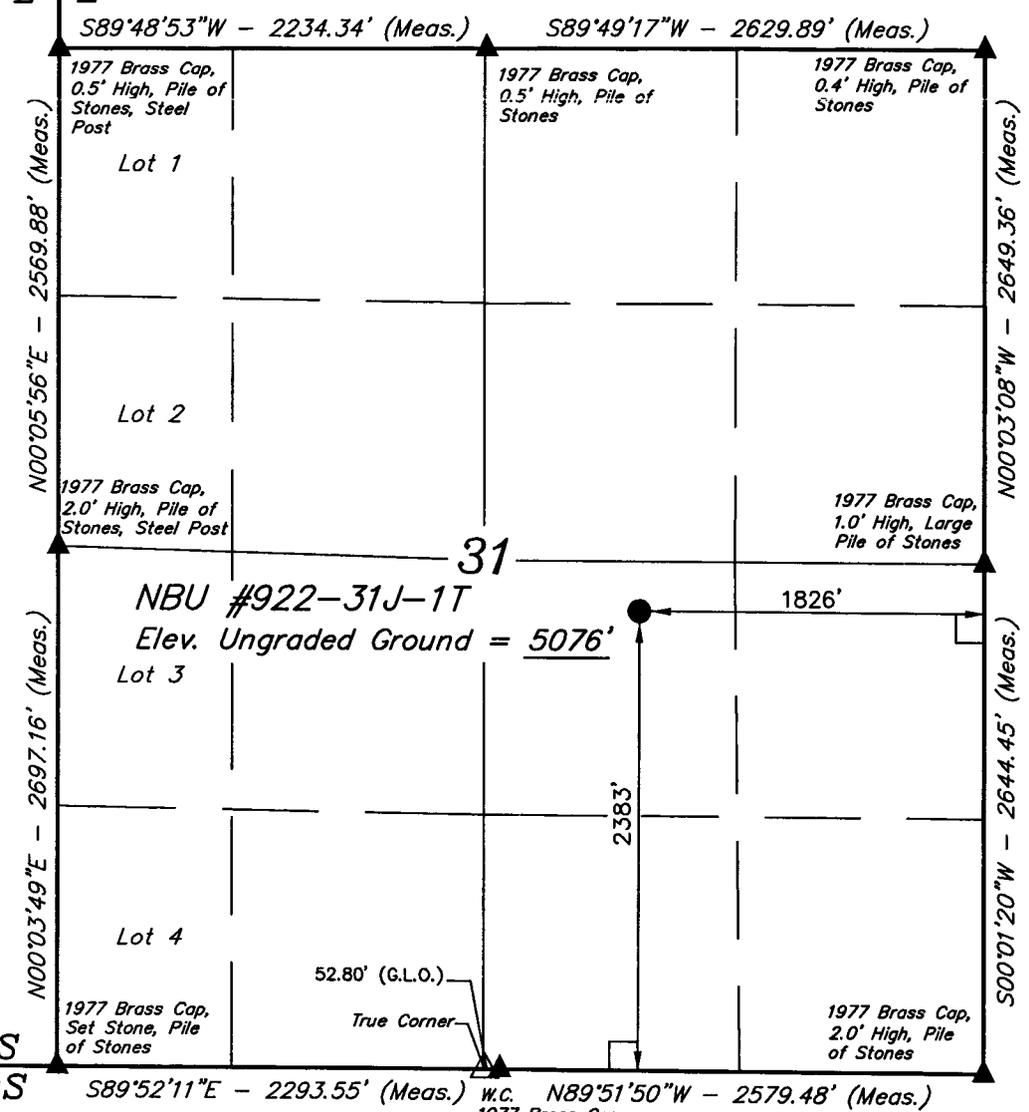


BASIS OF ELEVATION

TWO WATER TRIANGULATION STATION LOCATED IN THE NW 1/4 OF SECTION 1, T10S, R21E, S.L.B.&M. TAKEN FROM THE BIG PACK MTN NE QUADRANGLE, UTAH, UTAH COUNTY, 7.5 MINUTE SERIES (TOPOGRAPHICAL MAP) PUBLISHED BY THE UNITED STATES DEPARTMENT OF THE INTERIOR, GEOLOGICAL SURVEY. SAID ELEVATION IS MARKED AS BEING 5238 FEET.


BASIS OF BEARINGS

BASIS OF BEARINGS IS A G.P.S. OBSERVATION.

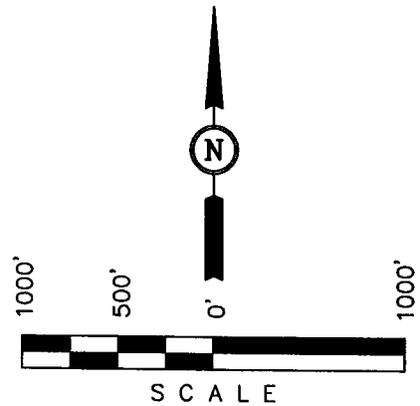

CERTIFICATE

THIS IS TO CERTIFY THAT THE ABOVE PLAT WAS PREPARED FROM FIELD NOTES OF ACTUAL SURVEY TAKEN UNDER MY SUPERVISION AND THAT THE SAME ARE TRUE AND CORRECT TO THE BEST OF MY KNOWLEDGE AND BELIEF.

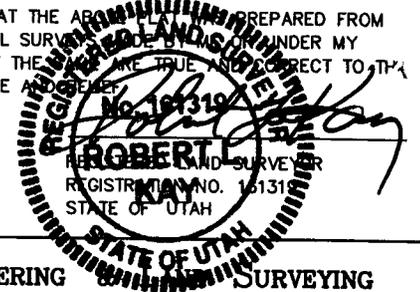

UINTAH ENGINEERING & SURVEYING 85 SOUTH 200 EAST - VERNAL, UTAH 84078 (435) 789-1017		
SCALE 1" = 1000'	DATE SURVEYED: 05-03-06	DATE DRAWN: 05-09-06
PARTY N.H. L.G. S.L.	REFERENCES G.L.O. PLAT	
WEATHER COOL	FILE Kerr McGee Oil & Gas Onshore LP	

LEGEND:

- └─┘ = 90° SYMBOL
- = PROPOSED WELL HEAD.
- ▲ = SECTION CORNERS LOCATED.

(NAD 83)
 LATITUDE = 39°59'30.49" (39.991803)
 LONGITUDE = 109°28'47.26" (109.479794)
 (NAD 27)
 LATITUDE = 39°59'30.62" (39.991839)
 LONGITUDE = 109°28'44.79" (109.479108)

**NBU 922-31J-1T
NWSE SEC 31-T9S-R22E
UINTAH COUNTY, UTAH
ML-22935-A**

ONSHORE ORDER NO. 1

DRILLING PROGRAM

1. Estimated Tops of Important Geologic Markers:

<u>Formation</u>	<u>Depth</u>
Uinta	0- Surface
Green River	1386'
Top of Birds Nest Water	1676'
Mahogany	2319'
Wasatch	4590'
Mesaverde	7183'
MVU2	8073'
MVL1	8642'
TD	9320'

2. Estimated Depths of Anticipated Water, Oil, Gas, or Mineral Formations:

<u>Substance</u>	<u>Formation</u>	<u>Depth</u>
Water	Green River	1386'
	Top of Birds Nest Water	1676'
	Mahogany	2319'
Gas	Wasatch	4590'
Gas	Mesaverde	7183'
Gas	MVU2	8073'
Gas	MVL1	8642'
Water	N/A	
Other Minerals	N/A	

3. Pressure Control Equipment (Schematic Attached)

Please refer to the attached Drilling Program.

4. Proposed Casing & Cementing Program:

Please refer to the attached Drilling Program.

5. Drilling Fluids Program:

Please refer to the attached Drilling Program.

6. Evaluation Program:

Please refer to the attached Drilling Program.

7. **Abnormal Conditions:**

Maximum anticipated bottomhole pressure calculated at 9320' TD, approximately equals 5778 psi (calculated at 0.62 psi/foot).

Maximum anticipated surface pressure equals approximately 3728 psi (bottomhole pressure minus the pressure of a partially evacuated hole calculated at 0.22 psi/foot).

8. **Anticipated Starting Dates:**

Drilling is planned to commence immediately upon approval of this application.

9. **Variations:**

Please refer to the attached Drilling Program.

10. **Other Information:**

Please refer to the attached Drilling Program.



**KERR-McGEE OIL & GAS ONSHORE LP
DRILLING PROGRAM**

CASING PROGRAM

	SIZE	INTERVAL	WT.	GR.	CPLG.	DESIGN FACTORS		
						BURST	COLLAPSE	TENSION
CONDUCTOR	14"	0-40'						
SURFACE	9-5/8"	0 to 2180	32.30	H-40	STC	2270 0.63*****	1370 1.34	254000 4.12
PRODUCTION	4-1/2"	0 to 9320	11.60	I-80	LTC	7780 2.15	6350 1.12	201000 2.13

1) Max Anticipated Surf. Press.(MASP) (Surface Casing) = (Pore Pressure at next csg point-(0.22 psi/ft-partial evac gradient x TVD of next csg point)
 2) MASP (Prod Casing) = Pore Pressure at TD - (.22 psi/ft-partial evac gradient x TD)
 (Burst Assumptions: TD = 11.7 ppg) .22 psi/ft = gradient for partially evac wellbore
 (Collapse Assumption: Fully Evacuated Casing, Max MW) (Tension Assumptions: Air Weight of Casing*Buoy.Fact. of water)
 MASP 3620 psi

***** Burst SF is low but csg is much stronger than formation at 2000'. EMW @ 2000' for 2270# is 21.8 ppg or 1.13 psi/ft

CEMENT PROGRAM

		FT. OF FILL	DESCRIPTION	SACKS	EXCESS	WEIGHT	YIELD
SURFACE Option 1	LEAD	500	Premium cmt + 2% CaCl + .25 pps flocele	215	60%	15.60	1.18
	TOP OUT CMT (1)	200	20 gals sodium silicate + Premium cmt + 2% CaCl + .25 pps flocele	50		15.60	1.18
	TOP OUT CMT (2)	as required	Premium cmt + 2% CaCl	as req.		15.60	1.18
SURFACE Option 2	LEAD	1500	NOTE: If well will circulate water to surface, option 2 will be utilized Prem cmt + 16% Gel + 10 pps gilsonite +.25 pps Flocele + 3% salt BWOC	170	35%	11.00	3.82
	TAIL	500	Premium cmt + 2% CaCl + .25 pps flocele	180	35%	15.60	1.18
	TOP OUT CMT	as required	Premium cmt + 2% CaCl	as req.		15.60	1.18
PRODUCTION	LEAD	4,090'	Premium Lite II + 3% KCl + 0.25 pps celloflake + 5 pps gilsonite + 10% gel + 0.5% extender	450	60%	11.00	3.38
	TAIL	5,230'	50/50 Poz/G + 10% salt + 2% gel +.1% R-3	1460	60%	14.30	1.31

*Substitute caliper hole volume plus 0% excess for LEAD if accurate caliper is obtained
 *Substitute caliper hole volume plus 10% excess for TAIL if accurate caliper is obtained

FLOAT EQUIPMENT & CENTRALIZERS

SURFACE	Guide shoe, 1 jt, insert float. Centralize first 3 joints with bow spring centralizers. Thread lock guide shoe.
PRODUCTION	Float shoe, 1 jt, float collar. Centralize first 3 joints & every third joint to top of tail cement with bow spring centralizers.


ADDITIONAL INFORMATION

Test casing head to 750 psi after installing. Test surface casing to 1,500 psi prior to drilling out.
 BOPE: 11" 6M with one annular and 2 rams. Test to 5,000 psi (annular to 2,500 psi) prior to drilling out. Record on chart recorder & tour sheet. Function test rams on each trip. Maintain safety valve & inside BOP on rig floor at all times. Kelly to be equipped with upper & lower kelly valves.
 Drop Totco surveys every 2000'. Maximum allowable hole angle is 5 degrees.
 Most rigs have PVT Systems for mud monitoring. If no PVT is available, visual monitoring will be utilized.

DRILLING ENGINEER: _____
 Brad Laney
 DRILLING SUPERINTENDENT: _____
 Randy Bayne

DATE: _____
 DATE: _____

5M BOP STACK and CHOKE MANIFOLD SYSTEM

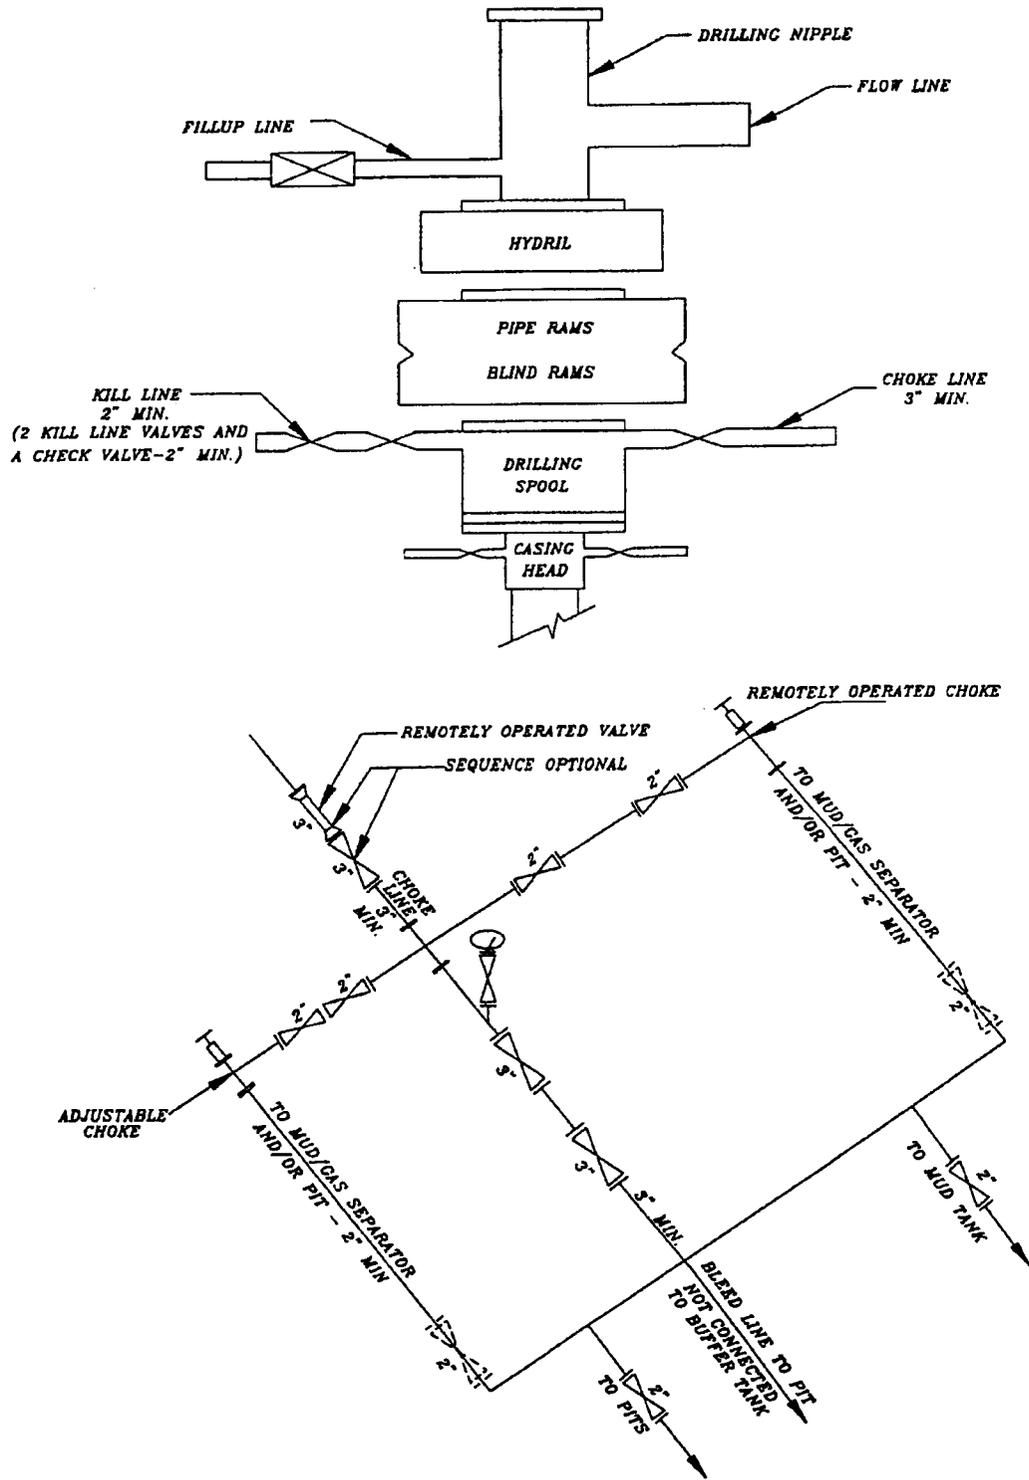

**NBU 922-31J-1T
NWSE SEC 31-T9S-R22E
Uintah County, UT
ML-22935-A**

ONSHORE ORDER NO. 1

MULTI-POINT SURFACE USE & OPERATIONS PLAN

1. Existing Roads:

Refer to Topo Map A for directions to the location.

Refer to Topo Maps A and B for location of access roads within a 2-mile radius.

Refer to Topo Maps A and B for location of access roads within a 2 mile radius.

All existing roads will be maintained and kept in good repair during all drilling and completion operations associated with this well.

2. Planned Access Roads:

The operator will utilize an existing access road is proposed. Refer to Topo Map B for the location of the proposed access road.

The upgraded and new portions of the access road will be crowned and ditched with a running surface of 18 feet and a maximum disturbed width of 30 feet. Appropriate water control will be installed to control erosion.

Existence of pipelines; maximum grade; turnouts; major cut and fills, culverts, or bridges; gates, cattle guards, fence cuts, or modifications to existing facilities were determined at the on-site.

The access road was centerline flagged during time of staking.

Surfacing material may be necessary, depending upon weather conditions.

Surface disturbance and vehicular traffic will be limited to the approved location and approved access route. Any additional area needed will be approved in advance.

3. Location of Existing Wells Within a 1-Mile Radius:

Please refer to Topo Map C.

4. Location of Existing & Proposed Facilities:

The following guidelines will apply if the well is productive.

All production facilities will be located on the disturbed portion of the well pad and at a minimum of 25 feet from the toe of the back slope or the top of the fill slope.

A dike will be constructed completely around those production facilities which contain

fluids (i.e., production tanks, produced water tanks, and/or heater/treater). These dikes will be constructed of compacted subsoil, be impervious, hold 100% of the capacity of the largest tank, and be independent of the back cut.

All permanent (on-site six months or longer) above the ground structures constructed or installed, including pumping units, will be painted a flat, non-reflective, earthtone color to match one of the standard environmental colors, as determined by the five state Rocky Mountain Inter-Agency Committee.

All facilities will be painted within six months of installation. Facilities required to comply with the Occupational Safety and Health Act (OSHA) will be excluded. The required color is Carlsbad Canyon, standard color number 2.5Y 6/2.

Any necessary pits will be properly fenced to protect livestock and prevent wildlife entry.

5. Location and Type of Water Supply:

Water for drilling purposes will be obtained from Dalbo Inc.'s underground well located in Ouray, Utah, Sec. 32, T4S, R3E, Water User Claim #43-8496, Application #53617.

Water will be hauled to location over the roads marked on Maps A and B.

No water well is to be drilled on this lease.

6. Source of Construction Materials:

Surface and subsoil materials in the immediate area will be utilized.

Any gravel will be obtained from a commercial source.

7. Methods of Handling Waste Materials:

Drill cuttings will be contained and buried in the reserve pit.

Drilling fluids, including salts and chemicals, will be contained in the reserve pit. Upon termination of drilling and completion operations, the liquid contents of the reserve pit will be removed and disposed of at an approved waste disposal facility within 120 days after drilling is terminated.

The reserve pit will be constructed on the location and will not be located within natural drainage, where a flood hazard exists or surface runoff will destroy or damage the pit walls. The reserve pit will be constructed so that it will not leak, break, or allow discharge of liquids.

A plastic reinforced liner and felt will be used, it will be a minimum of 20 mil thick, with sufficient bedding used to cover any rocks. The liner will overlap the pit walls and be covered with dirt and/or rocks to hold it in place. No trash or scrap that could puncture the liner will be disposed of in the pit.

Any spills of oil, gas, salt water, or other noxious fluids will be immediately cleaned up and removed to an approved disposal site.

A chemical porta-toilet will be furnished with the drilling rig.

Garbage, trash, and other waste materials will be collected in a portable, self-contained, fully enclosed trash cage during operations. No trash will be burned on location.

All debris and other waste material not contained in the trash cage will be cleaned up and removed from the location immediately after removal of the drilling rig.

Any open pits will be fenced during the operations. The fencing will be maintained until such time as the pits are backfilled.

No chemicals subject to reporting under SARA Title III (hazardous materials) in an amount greater than 10,000 pounds will be used, produced, stored, transported, or disposed of annually in association with the drilling of this well. Furthermore, no extremely hazardous substances, as defined in 40 CFR 355, in threshold planning quantities, will be used, produced, stored, transported, or disposed of in association with the drilling of this well.

Any produced water from the proposed well will be contained in a water tank and will then be hauled by truck to one of the pre-approved disposal sites: RNI, Sec. 5, T9S, R22E, NBU #159, Sec. 35, T9S, R21E, Ace Oilfield, Sec. 2, T6S, R20E, MC&MC, Sec. 12, T6S, R19E.

8. Ancillary Facilities:

None are anticipated.

9. Well Site Layout: (See Location Layout Diagram)

The attached Location Layout Diagram describes drill pad cross-sections, cuts and fills, and locations of the mud tanks, reserve pit, flare pit, pipe racks, trailer parking, spoil dirt stockpile(s), and surface material stockpile(s).

Please see the attached diagram to describe rig orientation, parking areas, and access roads.

The reserve pit will be lined, and when the reserve pit is closed, the pit liner will be buried below plow depth.

All pits will be fenced according to the following minimum standards:

39 inch net wire will be used with at least one strand of barbed wire on top of the net wire. Barbed wire is not necessary if pipe or some type of reinforcement rod is attached to the top of the entire fence.

The net wire shall be no more than two inches above the ground. The barbed wire shall be three inches over the net wire. Total height of the fence shall be at least 42 inches.

Corner posts shall be cemented and/or braced in such a manner to keep the fence tight at all times.

Standard steel, wood, or pipe posts shall be used between the corner braces. Maximum distance between any 2 fence posts shall be no greater than 16 feet.

All wire shall be stretched, by using a stretching device, before it is attached to corner posts.

The reserve pit fencing will be on three sides during drilling operations, and on the fourth side when the rig moves off location. Pits will be fenced and maintained until cleanup.

Location size may change prior to the drilling of the well due to current rig availability. If the proposed location is not large enough to accommodate the drilling rig the location will be re-surveyed and a Form 9 shall be submitted.

10. **Plans for Reclamation of the Surface:**

Producing Location:

Immediately upon well completion, the location and surrounding area will be cleared of all unused tubing, materials, trash, and debris not required for production.

Immediately upon well completion, any hydrocarbons in the pit shall be removed in accordance with 43 CFR 3162.7-1.

A plastic, nylon reinforced liner will be used, it shall be torn and perforated before backfilling of the reserve pit.

Before any dirt work associated with location restoration takes place, the reserve pit shall be as dry as possible. All debris in it will be removed. Other waste and spoil materials will be disposed of immediately upon completion of operations.

The reserve pit and that portion of the location not needed for production facilities/operations will be recontoured to the approximate natural contours. The reserve pit will be reclaimed within 90 days from the date of well completion, weather permitting.

To prevent surface water (s) from standing (ponding) on the reclaimed reserve pit area, final reclamation of the reserve pit will consist of "mounding" the surface three feet above surrounding ground surface to allow the reclaimed pit area to drain effectively.

Upon completion of backfilling, leveling, and recontouring, the stockpiled topsoil will be spread evenly over the reclaimed area(s).

Dry Hole/Abandoned Location:

Abandoned well sites, roads, and other disturbed areas will be restored as near as practical to their original condition. Where applicable, these conditions include the re-establishment of irrigation systems, the re-establishment of appropriate soil conditions, and re-establishment of vegetation as specified.

All disturbed surfaces will be recontoured to the approximate natural contours, with reclamation of the well pad and access road to be performed as soon as practical after final abandonment.

Reseeding operations will be performed after completion of other reclamation operations.

11. Surface Ownership:

SITLA
675 East 500 South, Suite 500
Salt Lake City, UT 84102

12. Other Information:

All lease and/or unit operations will be conducted in such a manner that full compliance is made with all applicable laws, regulations, the approved Plan of Operations, and any applicable Notice of Lessees. The Operator is fully responsible for the actions of his subcontractors. A copy of these conditions will be furnished to the field representative to ensure compliance.

The Operator will control noxious weeds along Rights-Of-Way for roads, pipelines, well sites, or other applicable facilities.

A Class III archaeological survey will be submitted when report becomes available.

This location is not within 460' from the boundary of the Natural Buttes Unit, nor is it within 460' of any non-committed tract lying within the boundaries of the Unit.

13. Lessee's or Operators's Representative & Certification:

Sheila Uphego
Regulatory Analyst
Kerr-McGee Oil & Gas Onshore LP
1368 South 1200 East.
Vernal, UT 84078
(435) 781-7024

Randy Bayne
Drilling Manager
Kerr-McGee Oil & Gas Onshore LP
1368 South 1200 East
Vernal, UT 84078
(435)781-7018

Certification: All lease and/or unit operations will be conducted in such a manner that full compliance is made with all applicable laws, regulations, Onshore Oil and Gas Orders, the approved Plan of Operations, and any applicable Notice to Lessees.

The Operator will be fully responsible for the actions of its subcontractors. A complete copy of the approved "Application for Permit to Drill" will be furnished to the field representative(s) to ensure compliance and shall be on location during all construction and drilling operations.

Kerr-McGee Oil & Gas Onshore LP is considered to be the operator of the subject well. Kerr-McGee Oil & Gas Onshore LP agrees to be responsible under terms and conditions of the lease for the operations conducted upon leased lands.

Bond coverage pursuant to 43 CFR 3104 for lease activities is being provided by State Surety Bond #RLB0005237.

I hereby certify that I, or persons under my supervision, have inspected the proposed drill site and access route, that I am familiar with the conditions that currently exist; that the statements made in this plan are, to the best of my knowledge, true and correct; and the work associated with the operations proposed herein will be performed by the Operator, its contractors, and subcontractors in conformity with this plan and the terms and conditions under which it is approved.


Sheila Upcheho

8/28/2006
Date

Kerr-McGee Oil & Gas Onshore LP
NBU #922-31J-1T
SECTION 31, T9S, R22E, S.L.B.&M.

PROCEED IN A WESTERLY DIRECTION FROM VERNAL, UTAH ALONG U.S. HIGHWAY 40 APPROXIMATELY 14.0 MILES TO THE JUNCTION OF STATE HIGHWAY 88; EXIT LEFT AND PROCEED IN A SOUTHERLY DIRECTION APPROXIMATELY 17.0 MILES TO OURAY, UTAH; PROCEED IN A SOUTHERLY DIRECTION APPROXIMATELY 6.9 MILES TO THE JUNCTION OF THIS ROAD AND AN EXISTING ROAD TO THE SOUTHEAST; TURN LEFT AND PROCEED IN A SOUTHEASTERLY, THEN EASTERLY DIRECTION APPROXIMATELY 5.0 MILES TO THE JUNCTION OF THIS ROAD AND AN EXISTING ROAD TO THE NORTHWEST; TURN LEFT AND PROCEED IN A NORTHWESTERLY DIRECTION APPROXIMATELY 0.3 MILES TO THE JUNCTION OF THIS ROAD AND AN EXISTING ROAD TO THE NORTHEAST; TURN RIGHT AND PROCEED IN A NORTHEASTERLY DIRECTION APPROXIMATELY 3.8 MILES TO THE JUNCTION OF THIS ROAD AND AN EXISTING ROAD TO THE NORTHEAST; PROCEED IN A NORTHEASTERLY DIRECTION APPROXIMATELY 0.9 MILES TO THE JUNCTION OF THIS ROAD AND AN EXISTING ROAD TO THE SOUTHWEST; TURN RIGHT AND PROCEED IN A SOUTHWESTERLY, THEN SOUTHEASTERLY DIRECTION APPROXIMATELY 4.0 MILES TO THE JUNCTION OF THIS ROAD AND AN EXISTING ROAD TO THE SOUTHEAST; TURN LEFT AND PROCEED IN A SOUTHEASTERLY, THEN EASTERLY, THEN NORTHWESTERLY DIRECTION APPROXIMATELY 1.5 MILES TO THE JUNCTION OF THIS ROAD AND AN EXISTING ROAD TO THE NORTHWEST; TURN LEFT AND PROCEED IN A NORTHWESTERLY DIRECTION APPROXIMATELY 0.3 MILES TO THE PROPOSED LOCATION.

TOTAL DISTANCE FROM VERNAL, UTAH TO THE PROPOSED WELL LOCATION IS APPROXIMATELY 53.7 MILES.

Kerr-McGee Oil & Gas Onshore LP

NBU #922-31J-1T

LOCATED IN UINTAH COUNTY, UTAH
SECTION 31, T9S, R22E, S.L.B.&M.

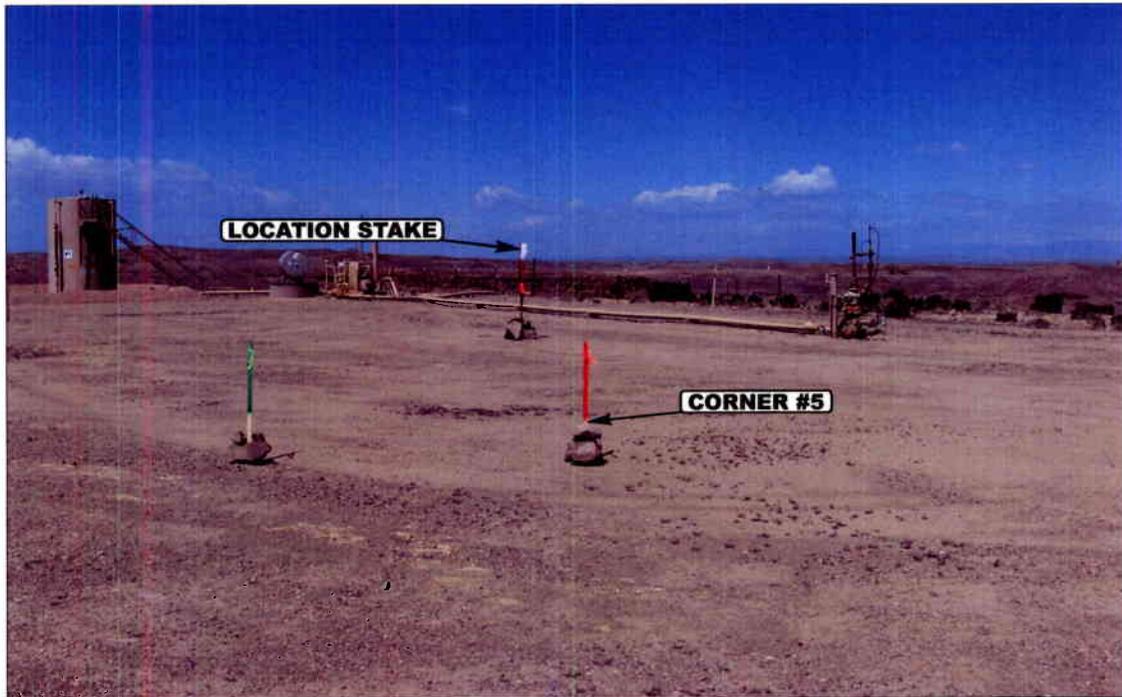


PHOTO: VIEW FROM CORNER #5 TO LOCATION STAKE

CAMERA ANGLE: NORTHWESTERLY



PHOTO: VIEW OF EXISTING ACCESS

CAMERA ANGLE: NORTHERLY



- Since 1964 -

UELS Uintah Engineering & Land Surveying
85 South 200 East Vernal, Utah 84078
435-789-1017 uels@uelsinc.com

LOCATION PHOTOS


05 12 06
MONTH DAY YEAR

PHOTO

TAKEN BY: N.H.

DRAWN BY: C.P.

REVISED: 00-00-00

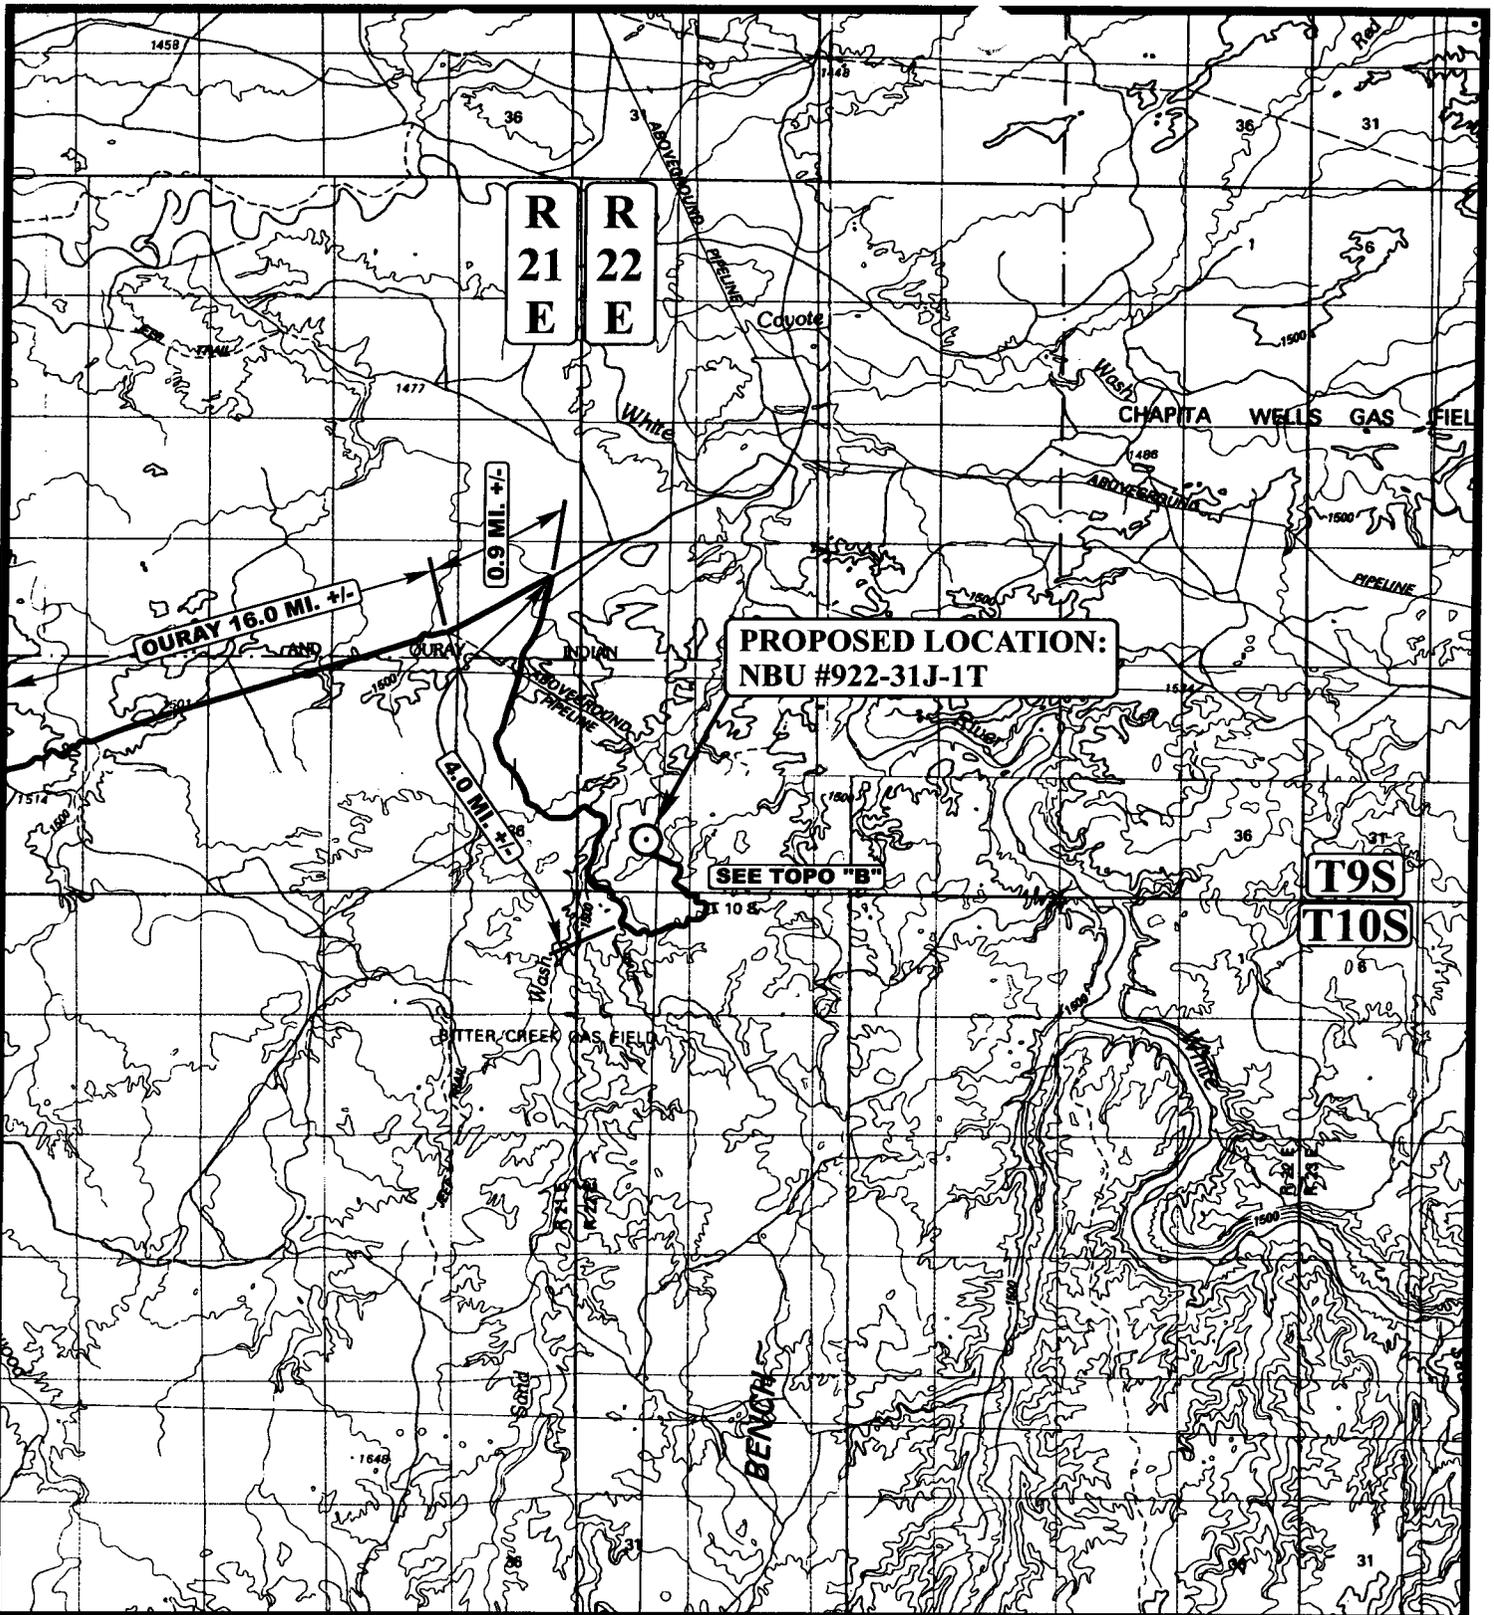

**PROPOSED LOCATION:
NBU #922-31J-1T**

SEE TOPO "B"

LEGEND:

⊙ PROPOSED LOCATION

Kerr-McGee Oil & Gas Onshore LP


NBU #922-31J-1T
SECTION 31, T9S, R22E, S.L.B.&M.
2383' FSL 1826' FEL

U&L S **Uintah Engineering & Land Surveying**
 85 South 200 East Vernal, Utah 84078
 (435) 789-1017 * FAX (435) 789-1813



TOPOGRAPHIC **05 12 06**
MAP **MONTH DAY YEAR**
SCALE: 1:100,000 **DRAWN BY: C.P.** **REVISED: 00-00-00**



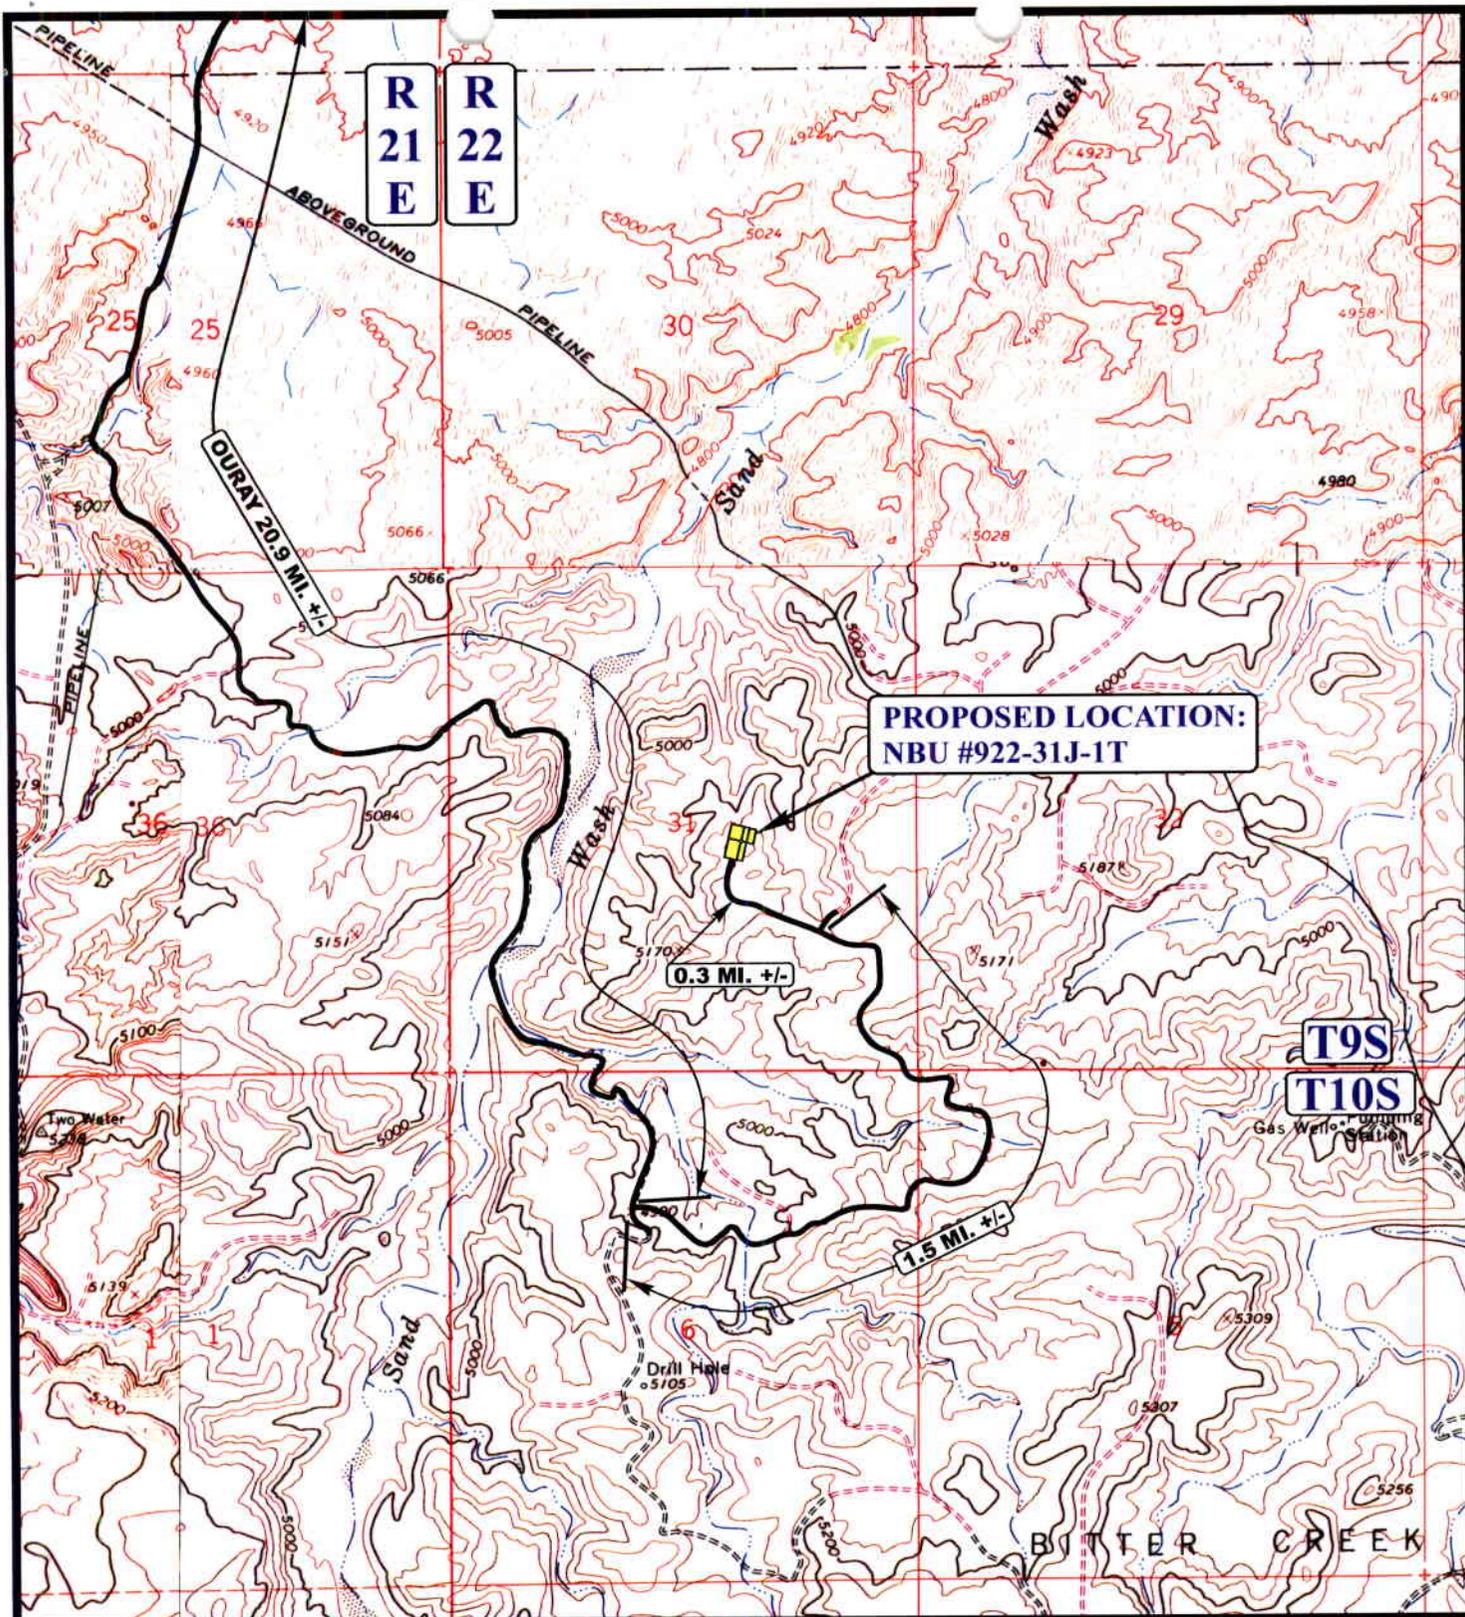

LEGEND:

— EXISTING ROAD




Kerr-McGee Oil & Gas Onshore LP

NBU #922-31J-1T
SECTION 31, T9S, R22E, S.L.B.&M.
2383' FSL 1826' FEL

UEIS Utah Engineering & Land Surveying
85 South 200 East Vernal, Utah 84078
(435) 789-1017 * FAX (435) 789-1813

TOPOGRAPHIC MAP 05 12 06
MONTH DAY YEAR
SCALE: 1" = 2000' DRAWN BY: C.P. REVISED: 00-00-00 **TOPO**

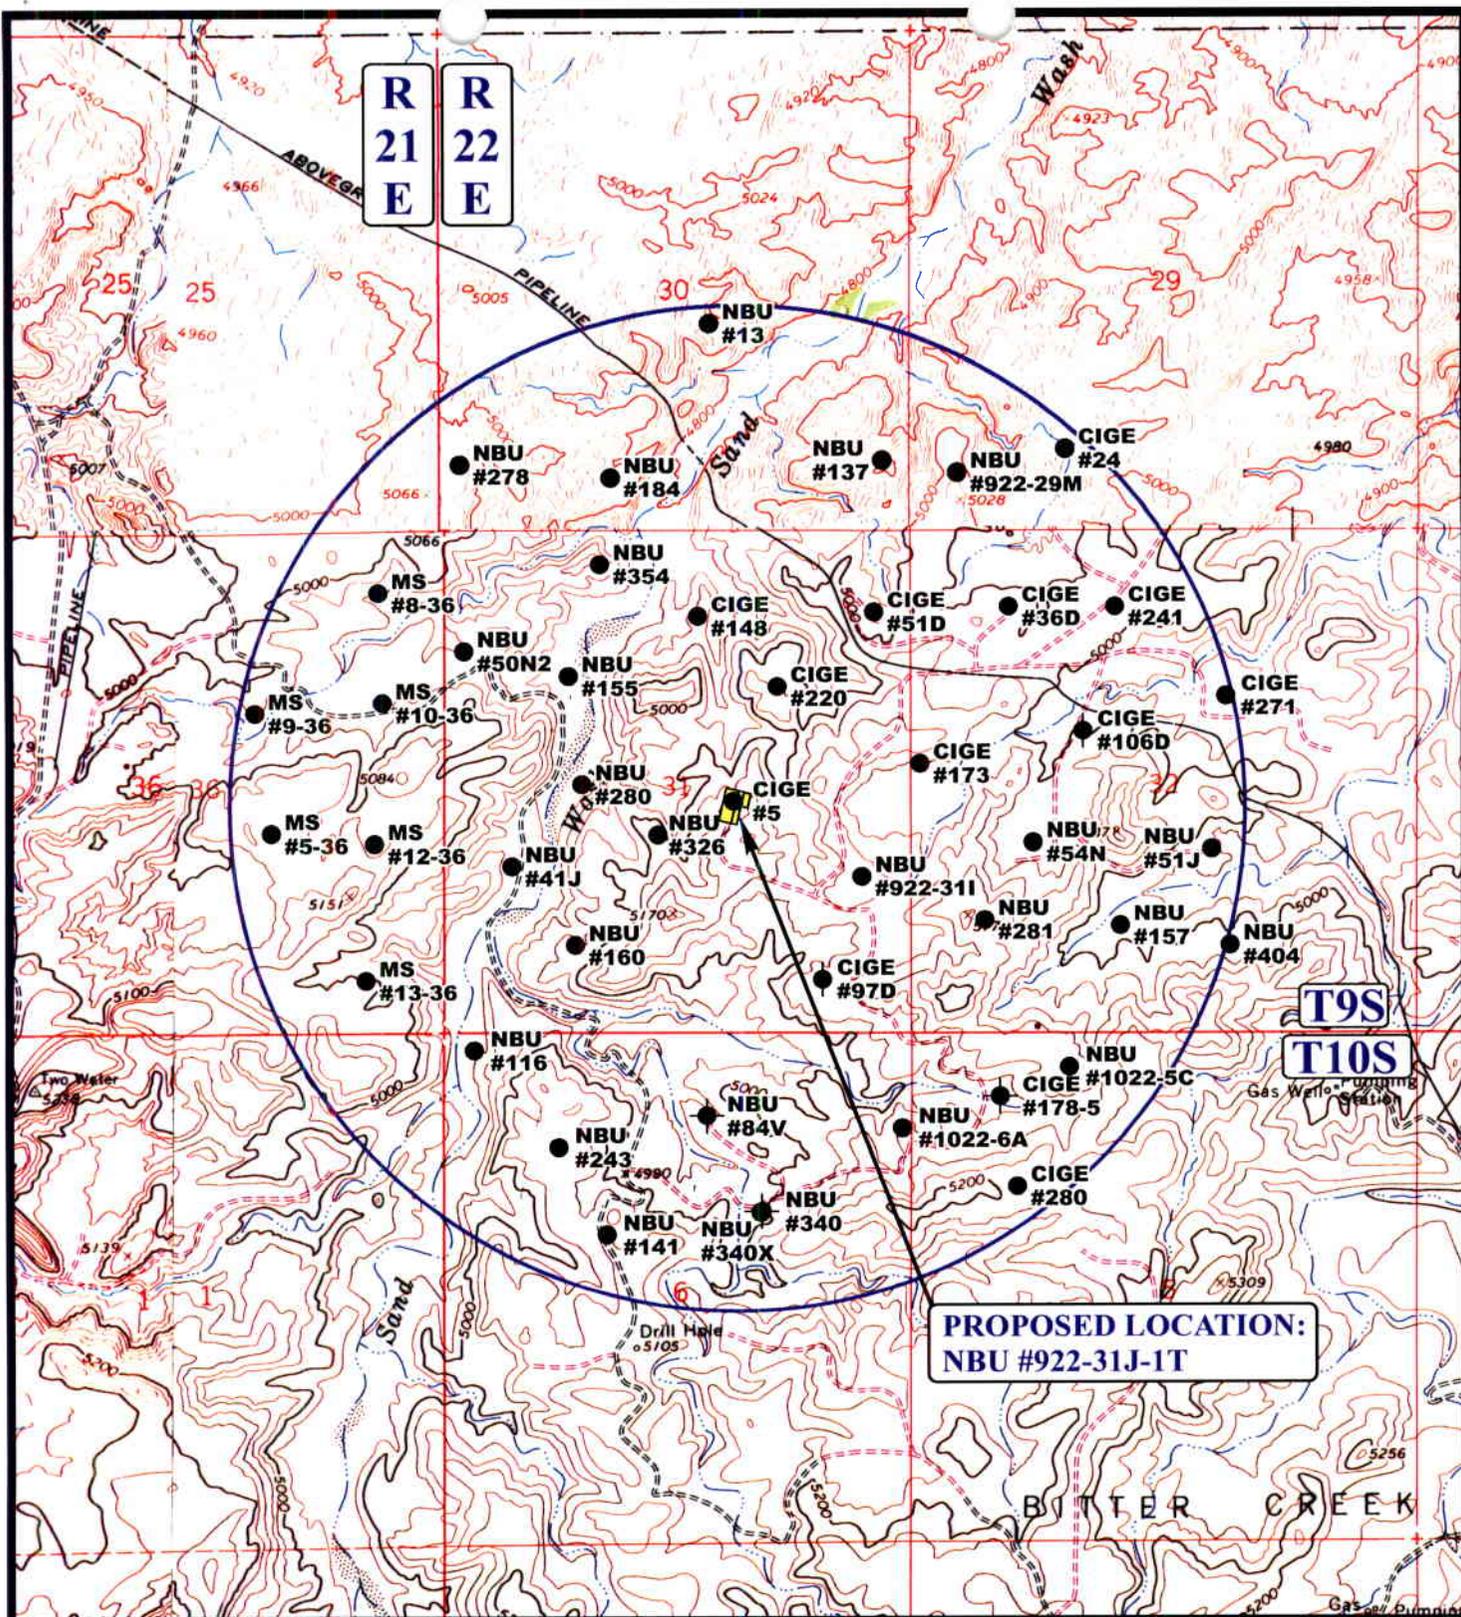

R
21
E

R
22
E

PROPOSED LOCATION:
NBU #922-31J-1T

T9S
T10S

LEGEND:

- ⊗ DISPOSAL WELLS
- PRODUCING WELLS
- SHUT IN WELLS
- ⊗ WATER WELLS
- ABANDONED WELLS
- TEMPORARILY ABANDONED



Kerr-McGee Oil & Gas Onshore LP

NBU #922-31J-1T
SECTION 31, T9S, R22E, S.L.B.&M.
2383' FSL 1826' FEL



Utah Engineering & Land Surveying
85 South 200 East Vernal, Utah 84078
(435) 789-1017 * FAX (435) 789-1813

TOPOGRAPHIC MAP 05 12 06
MONTH DAY YEAR
SCALE: 1" = 2000' DRAWN BY: C.P. REVISED: 00-00-00




LOCATION LAYOUT FOR

NBU #922-31J-1T

SECTION 31, T9S, R22E, S.L.B.&M.


2383' FSL 1826' FEL

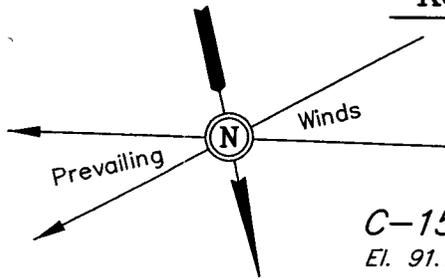

SCALE: 1" = 50'
DATE: 05-09-06
Drawn By: S.L.

NOTE:

Flare Pit is to be located a min. of 100' from the Well Head.

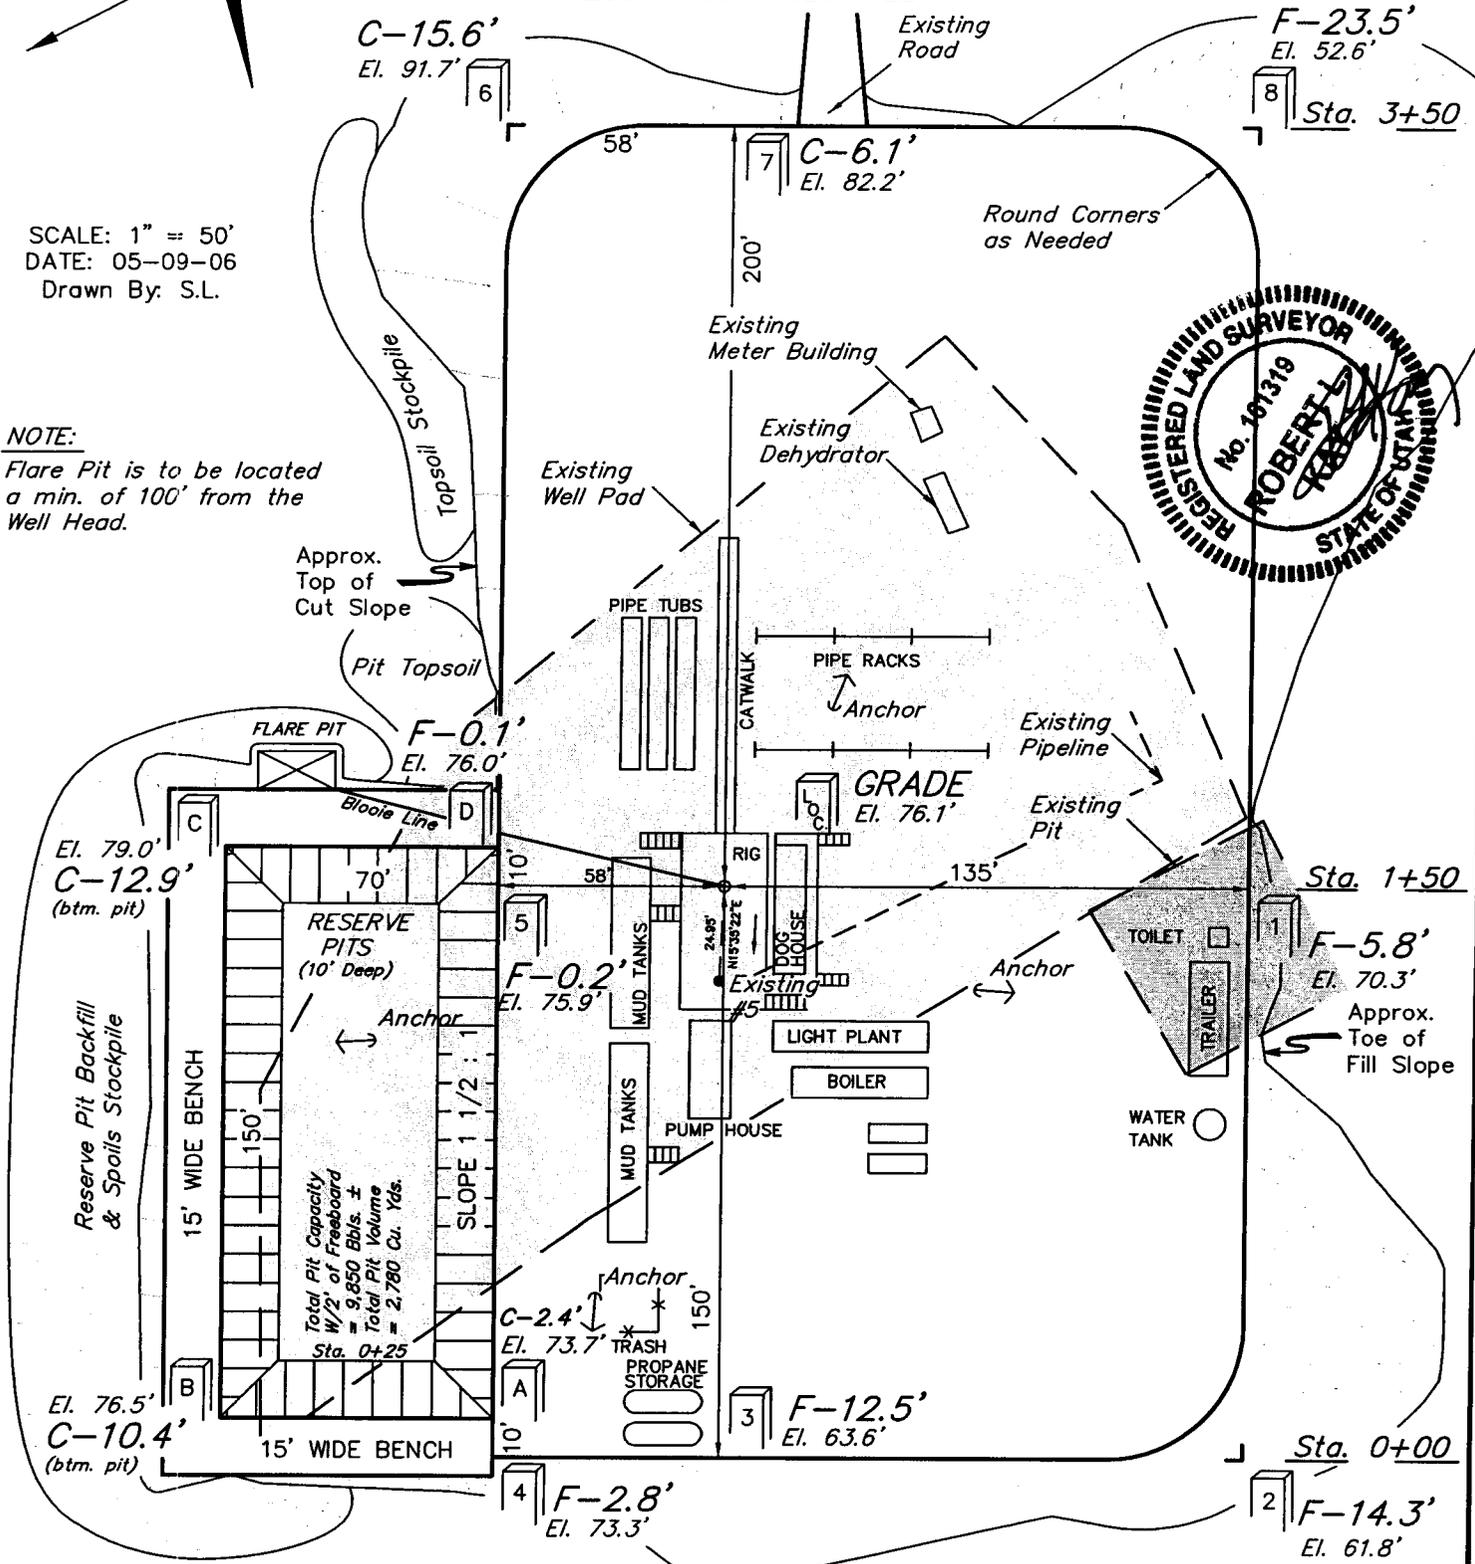

NOTES:

Elev. Ungraded Ground At Loc. Stake = 5076.1'
FINISHED GRADE ELEV. AT LOC. STAKE = 5076.1'

Kerr-McGee Oil & Gas Onshore LP


FIGURE #2

TYPICAL CROSS SECTIONS FOR

NBU #922-31J-1T
SECTION 31, T9S, R22E, S.L.B.&M.
2383' FSL 1826' FEL



1" = 20'
X-Section Scale
1" = 50'
DATE: 05-09-06
Drawn By: S.L.

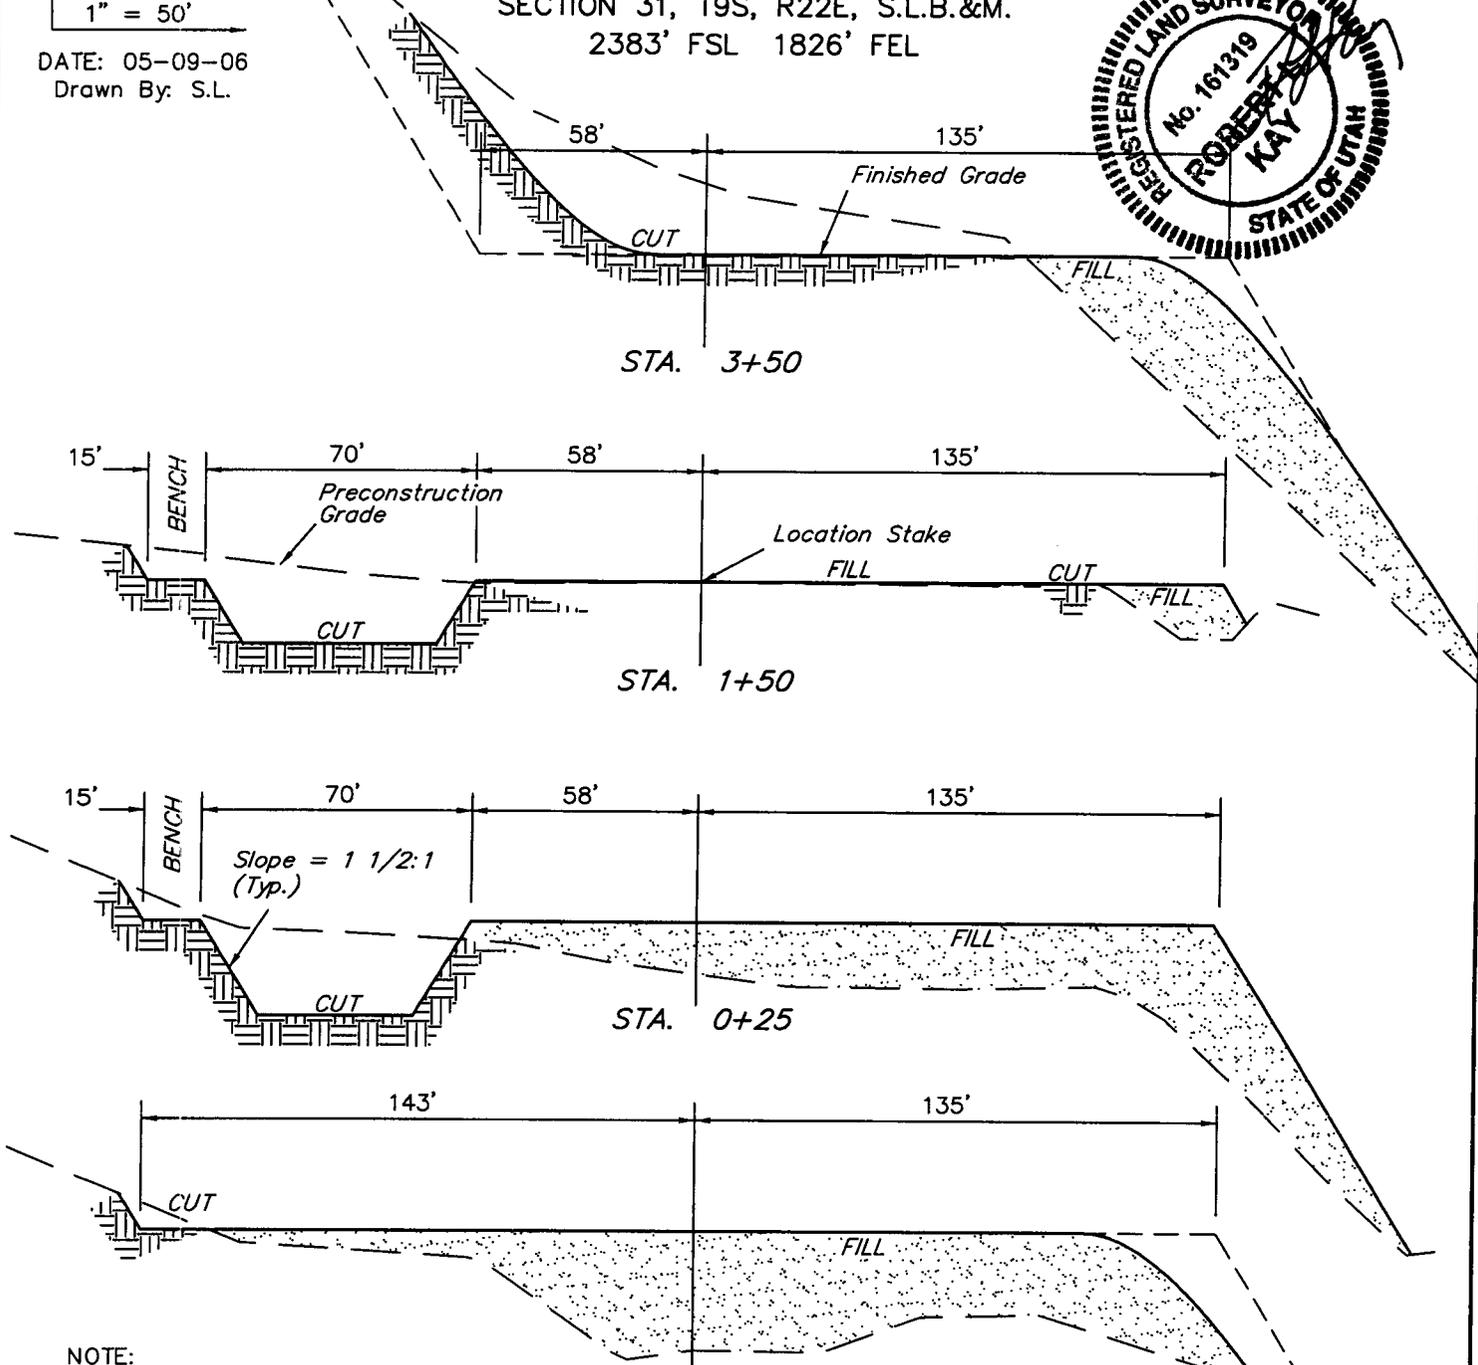

NOTE:
Topsoil should not be Stripped Below Finished Grade on Substructure Area.

* NOTE:
FILL QUANTITY INCLUDES 5% FOR COMPACTION

APPROXIMATE YARDAGES

CUT	
(6") Topsoil Stripping	= 900 Cu. Yds.
Remaining Location	= 5,370 Cu. Yds.
TOTAL CUT	= 6,270 CU.YDS.
FILL	= 12,480 CU.YDS.

DEFICIT MATERIAL	= <6,210> Cu. Yds.
Topsoil & Pit Backfill (1/2 Pit Vol.)	= 2,290 Cu. Yds.
DEFICIT UNBALANCE (After Interim Rehabilitation)	= <8,500> Cu. Yds.

UINTAH ENGINEERING & LAND SURVEYING
85 So. 200 East * Vernal, Utah 84078 * (435) 789-1017

WORKSHEET
APPLICATION FOR PERMIT TO DRILL

APD RECEIVED: 09/01/2006

API NO. ASSIGNED: 43-047-38566

WELL NAME: NBU 922-31J-1T

OPERATOR: KERR-MCGEE OIL & GAS (N2995)

PHONE NUMBER: 435-781-7024

CONTACT: SHEILA UPCHEGO

PROPOSED LOCATION:

NWSE 31 090S 220E
 SURFACE: 2383 FSL 1826 FEL
 BOTTOM: 2383 FSL 1826 FEL
 COUNTY: UINTAH
 LATITUDE: 39.99186 LONGITUDE: -109.4790
 UTM SURF EASTINGS: 629853 NORTHINGS: 4427751
 FIELD NAME: NATURAL BUTTES (630)

INSPECT LOCATN BY: / /		
Tech Review	Initials	Date
Engineering	DKD	12/28/06
Geology		
Surface		

LEASE TYPE: 3 - State
 LEASE NUMBER: ML-22935-A
 SURFACE OWNER: 3 - State

PROPOSED FORMATION: WSMVD
 COALBED METHANE WELL? NO

RECEIVED AND/OR REVIEWED:

- Plat
- Bond: Fed[] Ind[] Sta[] Fee[]
 (No. RLB0005236)
- Potash (Y/N)
- Oil Shale 190-5 (B) or 190-3 or 190-13
- Water Permit
 (No. 43-8496)
- RDCC Review (Y/N)
 (Date: _____)
- Fee Surf Agreement (Y/N)
- Intent to Commingle (Y/N)

LOCATION AND SITING:


- R649-2-3.
- Unit: NATURAL BUTTES
- R649-3-2. General
 Siting: 460' From Qtr/Qtr & 920' Between Wells
- R649-3-3. Exception
- Drilling Unit
 Board Cause No: 17314
 Eff Date: 12-2-09
 Siting: 460' fr u bay 5' from ...
- R649-3-11. Directional Drill

COMMENTS:

Nbu Point (10-03-06)

STIPULATIONS:

- 1- STATEMENT OF BASIS
- 2- OIL SHALE
- 3- Surf. Cgg Cont stip

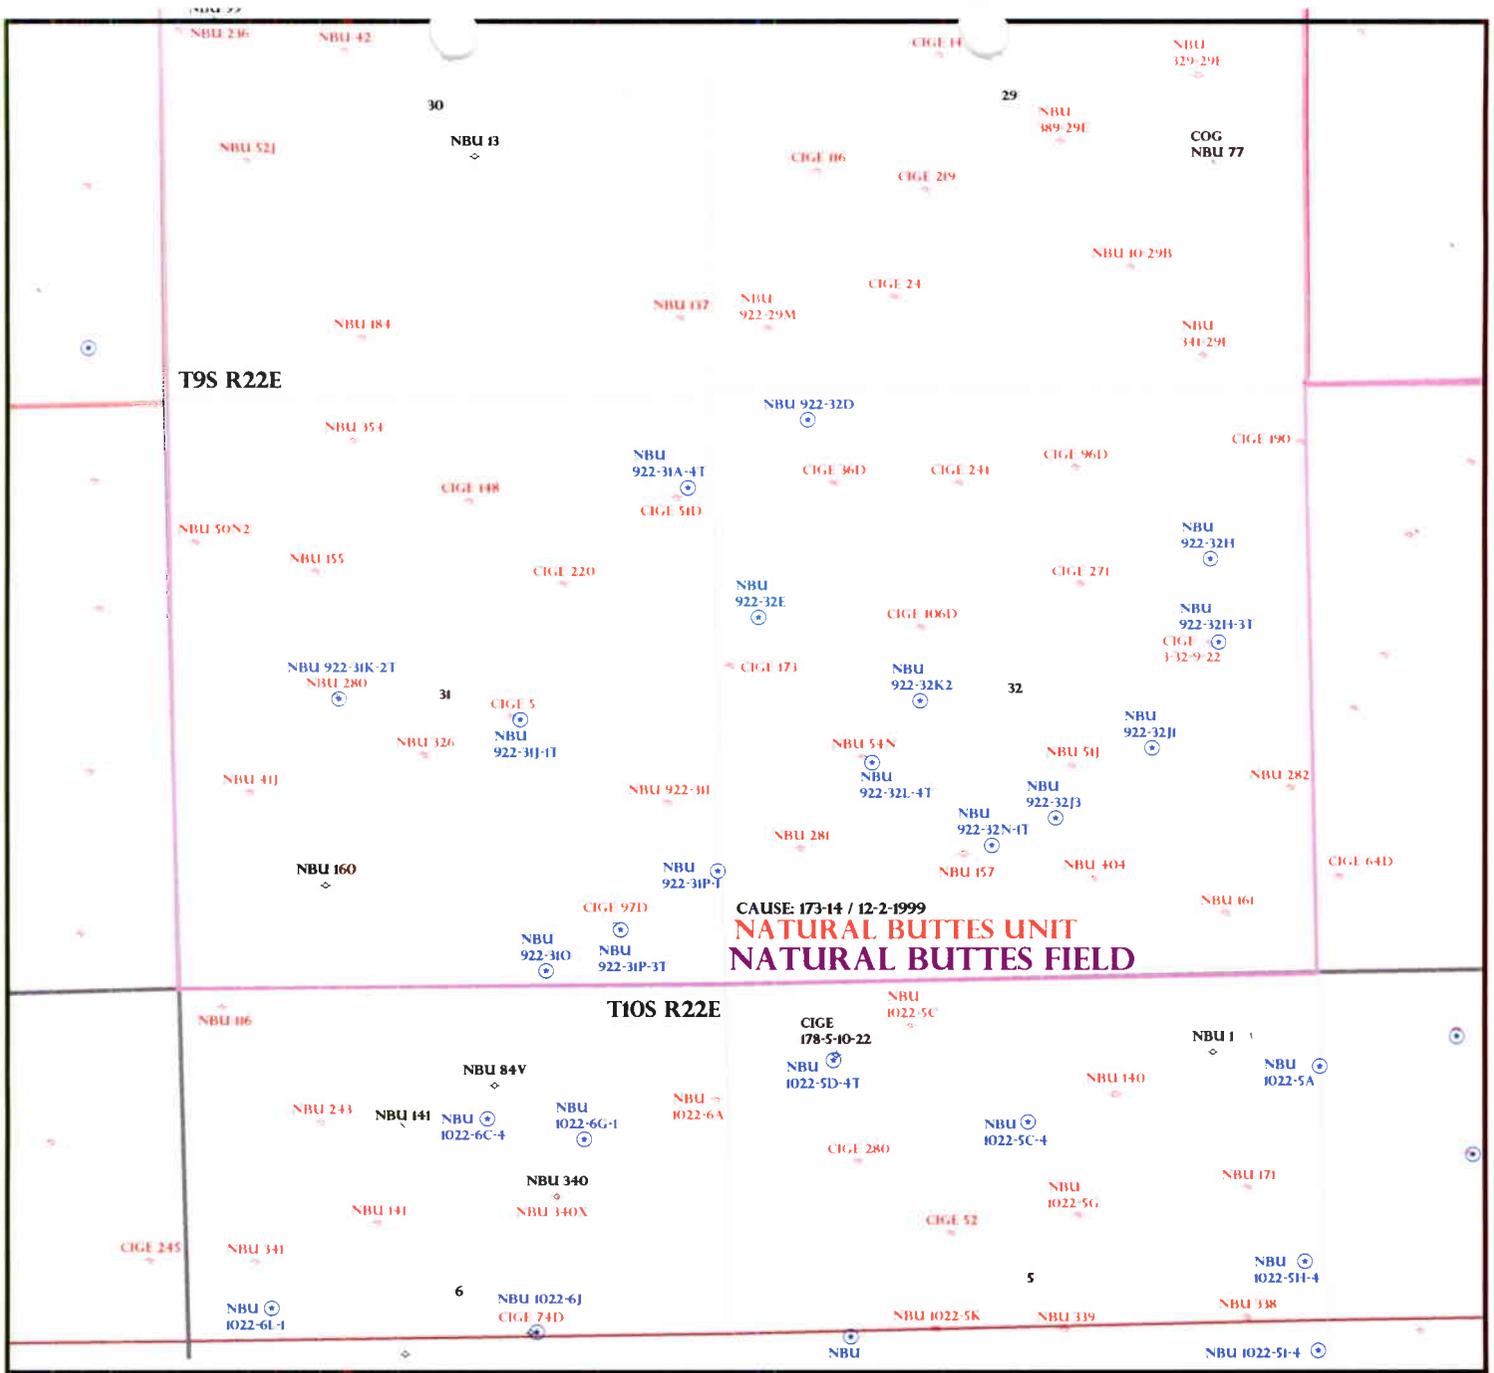

CAUSE: 173-14 / 12-2-1999
NATURAL BUTTES UNIT
NATURAL BUTTES FIELD

OPERATOR: KERR MCGEE O&G (N2995)

SEC: 31,32 T.9S R. 22E

FIELD: NATURAL BUTTES (630)


COUNTY: UINTAH

CAUSE: 173-14 / 12-2-1999

- Field Status**
- ABANDONED
 - ACTIVE
 - COMBINED
 - INACTIVE
 - PROPOSED
 - STORAGE
 - TERMINATED

- Unit Status**
- EXPLORATORY
 - GAS STORAGE
 - NF PP OIL
 - NF SECONDARY
 - PENDING
 - PI OIL
 - PP GAS
 - PP GEOTHERML
 - PP OIL
 - SECONDARY
 - TERMINATED

- Wells Status**
- GAS INJECTION
 - GAS STORAGE
 - LOCATION ABANDONED
 - NEW LOCATION
 - PLUGGED & ABANDONED
 - PRODUCING GAS
 - PRODUCING OIL
 - SHUT-IN GAS
 - SHUT-IN OIL
 - TEMP. ABANDONED
 - TEST WELL
 - WATER INJECTION
 - WATER SUPPLY
 - WATER DISPOSAL
 - DRILLING

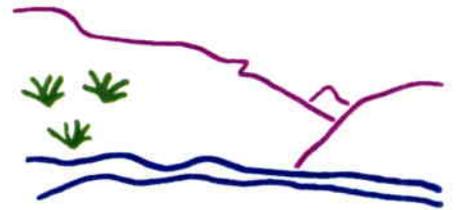

Utah Oil Gas and Mining



PREPARED BY: DIANA WHITNEY
 DATE: 15-SEPTEMBER-2006

Application for Permit to Drill

Statement of Basis

12/18/2006

Utah Division of Oil, Gas and Mining

Page 1

APD No	API WellNo	Status	Well Type	Surf Ownr	CBM
107	43-047-38566-00-00		GW	S	No
Operator	KERR-MCGEE OIL & GAS ONSHORE, LP		Surface Owner-APD		
Well Name	NBU 922-31J-1T		Unit		
Field	UNDESIGNATED		Type of Work		
Location	NWSE 31 9S 22E S 0 FL 0 FL GPS Coord (UTM) 629853E 4427751N				

Geologic Statement of Basis

Kerr McGee proposes to set 2,180' of surface casing at this location. The depth to the base of the moderately saline water at this location is estimated to be at a depth of 3,500'. A search of Division of Water Rights records shows no water wells within a 10,000 foot radius of the center of section 31. The surface formation at this site is the Uinta Formation. The Uinta Formation is made up of interbedded shales and sandstones. The sandstones are mostly lenticular and discontinuous and should not be a significant source of useable ground water. Production casing cement should be brought to above the base of the moderately saline groundwater in order to isolate it from fresher waters uphole.

Brad Hill
APD Evaluator

12/18/2006
Date / Time

Surface Statement of Basis

The proposed well is on a existing pad which will be extended. Both the surface and minerals are SITLA.

The general area is the Sand Wash drainage of Uintah, County. Sand Wash is approximately 36 air miles south of Vernal, Utah and approximately 24 miles southeast of Ouray, Utah. Access is by State of Utah Highway, Uintah County and oilfield development roads.

Topography is characterized by broad open flats dissected by numerous sub-drainages, which often become steep with ridges and draws with exposed sandstone layers. No perennial streams occur in drainage. Individual draws or washes are ephemeral with spring runoff or flows from sometimes-intense summer rainstorms. White River is to the northeast about 1 1/2 miles. No springs exist in the area. An occasional constructed pond occurs furnishing water for antelope or livestock.

The existing pad will be extended to the north and south. The location as designed has a shortage of 8,500 cu.yds. of fill. To obtain this fill the surface of the existing pad may be lowered 1-2 feet. A new cut sheet showing this new grade will be prepared.

Ben Williams of the UDWR was invited to and attended the presite. He stated the general area is classified as critical yearlong antelope range, however he did not recommend any stipulations, as water is the limiting factor affecting the population not forage. Also, no other wildlife are expected to be affected. He provided Jim Davis of SITLA and Carrol Estes of Kerr-Mcgee a copy of his wildlife evaluation and a seed mix recommended by DWR to be used in reseeding the location.

Floyd Bartlett
Onsite Evaluator

10/3/2006
Date / Time

Application for Permit to Drill

Statement of Basis

12/18/2006

Utah Division of Oil, Gas and Mining

Page 2

Conditions of Approval / Application for Permit to Drill

Category

Condition

Pits

Pits

A synthetic liner with a minimum thickness of 20 mils with a felt subliner shall be properly installed and maintained in the reserve pit.

ON-SITE PREDRILL EVALUATION

Utah Division of Oil, Gas and Mining

Operator KERR-MCGEE OIL & GAS ONSHORE, LP
Well Name NBU 922-31J-1T
API Number 43-047-38566-0 **APD No** 107 **Field/Unit** UNDESIGNATED
Location: 1/4,1/4 NWSE **Sec** 31 **Tw** 9S **Rng** 22E 0 FL 0 FL
GPS Coord (UTM) 629844 4427751 **Surface Owner**

Participants

Floyd Bartlett (DOGM), Carol Estes, B J Braithwaite, Tony Kazeck and Clay Einerson (Kerr McGee), David Kay (Uintah Engineering & Land Survey), Jim Davis (SITLA), Ben Williams (UDWR)

Regional/Local Setting & Topography

The proposed well is on a existing pad which will be extended.

General area is the Sand Wash Drainage of Uintah, County. Sand Wash is approximately 36 air miles south of Vernal, Utah and approximately 24 miles southeast of Ouray, Utah. Access is by State of Utah Highway, Uintah County and oilfield development roads.

Topography is characterized by broad open flats dissected by numerous sub-drainages, which often become steep with ridges and draws with exposed sandstone layers. No perennial streams occur in drainage. Individual draws or washes are ephemeral with spring runoff or flows from sometimes-intense summer rainstorms. White River is to the northeast about 1 1/2 miles. No springs exist in the area. An occasional constructed pond occurs furnishing water for antelope or livestock.

The existing pad will be extended to the north and south. To obtain adequate fill for the enlarged location the surface of the existing pad may have to be lowered 1-2 feet. The location is on a rocky hillside with ridges to the east and a draw to the west.

Surface Use Plan

Current Surface Use

Existing Well Pad
Wildlfe Habitat
Grazing

New Road

Miles	Well Pad	Src Const Material	Surface Formation
0	Width 263 Length 350	Onsite	UNTA

Ancillary Facilities N

Waste Management Plan Adequate? Y

Environmental Parameters

Affected Floodplains and/or Wetland N

Flora / Fauna

Poorly vegetated with shadscale, budsage, halogeton, cheatgrass, annual mustard, Black sage, rabbitbrush.

Antelope, small mammals and birds.

Soil Type and Characteristics

rocky surface with shale underneath.

Erosion Issues N

Sedimentation Issues N

Site Stability Issues N

Drainage Diversion Required N

Berm Required? N

Erosion Sedimentation Control Required? N

Paleo Survey Run? Y **Paleo Potential Observed?** N **Cultural Survey Run?** Y **Cultural Resources?**

Reserve Pit

Site-Specific Factors		Site Ranking
Distance to Groundwater (feet)	>200	0
Distance to Surface Water (feet)	>1000	0
Dist. Nearest Municipal Well (ft)	>5280	0
Distance to Other Wells (feet)	<300	20
Native Soil Type	Mod permeability	10
Fluid Type	Fresh Water	5
Drill Cuttings	Normal Rock	0
Annual Precipitation (inches)	<10	0
Affected Populations	<10	0
Presence Nearby Utility Conduits	Not Present	0
	Final Score	35
		1
		Sensitivity Level

Characteristics / Requirements

150' x 70' x 10' deep located on the north east side of the location in an area of cut. The operator has a standard practice of lining all pits with a 20 mil. liner and 2 layers of felt underlayment.

Closed Loop Mud Required? N **Liner Required?** Y **Liner Thickness** 20 **Pit Underlayment Required?** Y

Other Observations / Comments

Ben Williams of the UDWR was invited to and attended the presite. He stated the general area is classified as critical yearlong antelope range, however he did not recommend any stipulations, as water is the limiting factor affecting the population not forage. Also, no other wildlife are expected to be affected. He provided Jim Davis of SITLA and Carrol Estes of Kerr-Mcgee a copy of his wildlife evaluation and a seed mix recommended by DWR to be used in reseeding the location.

The location as designed has a shortage of 8,500 cu.yds. of fill. To obtain this fill the surface of the existing pad may be lowered 1-2 feet. A new cut sheet showing this new grade will be prepared.

Floyd Bartlett
Evaluator

10/3/2006
Date / Time

Casing Schematic

BHP
 $0.052(9320)11.7 = \boxed{5670 \text{ psi}}$
 anticipate 5778

Gao
 $.12(9320) = 1118$
 $5670 - 1118 = \boxed{4552 \text{ psi, MASP}}$

BOPE - 5M ✓

Burst - 2270
 $70\% = 1589$ (pipe strength exceeds formation strength @ 2000')

Max P @ surf. shoe
 $.22(7140) = 1571$
 $5670 - 1571 = \boxed{4099 \text{ psi}}$
 test to 1589 psi ✓

Shp ⇒ surf. cmt ✓
 ⇒ surf. esg.

Adequate
 OKD
 12/29/06

9-5/8"
 MW 8.4
 Frac 19.3

4-1/2"
 MW 11.7

Surface 1272'
 187'

TOC @ 0. Winta

1386' TOC @ to surf w/4% w/o
 821. Bird's Nest Water
 * St. 10 ✓

2319' Surface Mahogany
 2180. MD

3500'± BMSW

4590' Wasatch

7183' Mesaverde

8073' MVU 2

8642' MV L1

Production
 9320. MD

Well name:	2006-12 Kerr McGee NBU 922-31J-1T	
Operator:	Kerr McGee Oil & Gas Onshore, LP	
String type:	Surface	Project ID: 43-047-38566
Location:	Uintah County, Utah	

Design parameters:	Minimum design factors:	Environment:
Collapse	Collapse:	H2S considered? No
Mud weight: 8.400 ppg	Design factor 1.125	Surface temperature: 75 °F
Design is based on evacuated pipe.		Bottom hole temperature: 106 °F
		Temperature gradient: 1.40 °F/100ft
		Minimum section length: 1,500 ft
	Burst:	Cement top: 821 ft
	Design factor 1.00	
Burst	Tension:	Non-directional string.
Max anticipated surface pressure: 1,918 psi	8 Round STC: 1.80 (J)	
Internal gradient: 0.120 psi/ft	8 Round LTC: 1.80 (J)	
Calculated BHP 2,180 psi	Buttress: 1.60 (J)	
	Premium: 1.50 (J)	
No backup mud specified.	Body yield: 1.50 (B)	Re subsequent strings:
	Tension is based on buoyed weight.	Next setting depth: 9,320 ft
	Neutral point: 1,911 ft	Next mud weight: 11,500 ppg
		Next setting BHP: 5,568 psi
		Fracture mud wt: 19,250 ppg
		Fracture depth: 2,180 ft
		Injection pressure: 2,180 psi

Run Seq	Segment Length (ft)	Size (in)	Nominal Weight (lbs/ft)	Grade	End Finish	True Vert Depth (ft)	Measured Depth (ft)	Drift Diameter (in)	Internal Capacity (ft³)
1	2180	9.625	32.30	H-40	ST&C	2180	2180	8.876	963.3

Run Seq	Collapse Load (psi)	Collapse Strength (psi)	Collapse Design Factor	Burst Load (psi)	Burst Strength (psi)	Burst Design Factor	Tension Load (Kips)	Tension Strength (Kips)	Tension Design Factor
1	951	1370	1.440	2180	2270	1.04	62	254	4.11 J

Prepared by: Helen Sadik-Macdonald Div of Oil, Gas & Minerals	Phone: (801) 538-5357 FAX: (801) 359-3940	Date: December 28, 2006 Salt Lake City, Utah
--	--	---

Remarks:
Collapse is based on a vertical depth of 2180 ft, a mud weight of 8.4 ppg. The casing is considered to be evacuated for collapse purposes. Collapse strength is based on the Westcott, Dunlop & Kemler method of biaxial correction for tension.

Burst strength is not adjusted for tension.

Engineering responsibility for use of this design will be that of the purchaser.

Well name:	2006-12 Kerr McGee NBU 922-31J-1T	
Operator:	Kerr McGee Oil & Gas Onshore, LP	
String type:	Production	Project ID: 43-047-38566
Location:	Uintah County, Utah	

Design parameters:

Collapse
Mud weight: 11.700 ppg
Design is based on evacuated pipe.

Minimum design factors:

Collapse:
Design factor 1.125

Burst:
Design factor 1.00

Environment:

H2S considered? No
Surface temperature: 75 °F
Bottom hole temperature: 205 °F
Temperature gradient: 1.40 °F/100ft
Minimum section length: 1,500 ft

Cement top: Surface

Burst

Max anticipated surface pressure: 3,614 psi
Internal gradient: 0.220 psi/ft
Calculated BHP 5,665 psi

No backup mud specified.

Tension:
8 Round STC: 1.80 (J)
8 Round LTC: 1.80 (J)
Buttress: 1.60 (J)
Premium: 1.50 (J)
Body yield: 1.50 (B)

Non-directional string.

Tension is based on buoyed weight.
Neutral point: 7,690 ft

Run Seq	Segment Length (ft)	Size (in)	Nominal Weight (lbs/ft)	Grade	End Finish	True Vert Depth (ft)	Measured Depth (ft)	Drift Diameter (in)	Internal Capacity (ft³)
1	9320	4.5	11.60	I-80	LT&C	9320	9320	3.875	813.3

Run Seq	Collapse Load (psi)	Collapse Strength (psi)	Collapse Design Factor	Burst Load (psi)	Burst Strength (psi)	Burst Design Factor	Tension Load (Kips)	Tension Strength (Kips)	Tension Design Factor
1	5665	6360	1.123	5665	7780	1.37	89	212	2.38 J

Prepared by: Helen Sadik-Macdonald
Div of Oil, Gas & Minerals

Phone: (801) 538-5357
FAX: (801) 359-3940

Date: December 28, 2006
Salt Lake City, Utah

Remarks:
Collapse is based on a vertical depth of 9320 ft, a mud weight of 11.7 ppg. The casing is considered to be evacuated for collapse purposes. Collapse strength is based on the Westcott, Dunlop & Kemler method of biaxial correction for tension.

Burst strength is not adjusted for tension.

United States Department of the Interior

BUREAU OF LAND MANAGEMENT

Utah State Office
P.O. Box 45155
Salt Lake City, Utah 84145-0155

IN REPLY REFER TO:
3160
(UT-922)

September 19, 2006

Memorandum

To: Assistant District Manager Minerals, Vernal District

From: Michael Coulthard, Petroleum Engineer

Subject: 2006 Plan of Development Natural Buttes Unit Uintah
County, Utah.

Pursuant to email between Diana Whitney, Division of Oil, Gas and Mining, and Mickey Coulthard, Utah State Office, Bureau of Land Management, the following wells are planned for calendar year 2006 within the Natural Buttes Unit, Uintah County, Utah.

API #	WELL NAME	LOCATION
-------	-----------	----------

(Proposed PZ Wasatch/MesaVerde)

43-047-38560 NBU 922-31P-1 Sec 31 T09S R22E 1007 FSL 0107 FEL
43-047-38561 NBU 922-31A-4T Sec 31 T09S R22E 0852 FNL 0301 FEL
43-047-38567 NBU 922-32N-1T Sec 32 T09S R22E 1200 FSL 2329 FWL
43-047-38569 NBU 922-32H-3T Sec 32 T09S R22E 2302 FNL 0891 FEL
43-047-38570 NBU 1022-7H-4 Sec 07 T10S R22E 2488 FNL 0227 FEL
43-047-38571 NBU 1022-7B-3T Sec 07 T10S R22E 0967 FNL 2042 FEL
43-047-38562 NBU 1022-10C-1 Sec 10 T10S R22E 0104 FNL 2193 FWL

The following wells are twins of existing Wasatch wells

43-047-38564 NBU 922-31P-3T Sec 31 T09S R22E 0491 FSL 0971 FEL
43-047-38565 NBU 922-31K-2T Sec 31 T09S R22E 2589 FSL 1435 FWL
43-047-38566 NBU 922-31J-1T Sec 31 T09S R22E 2383 FSL 1826 FEL
43-047-38568 NBU 922-32L-4T Sec 32 T09S R22E 1954 FSL 1286 FWL

This office has no objection to permitting the wells at this time.

/s/ Michael L. Coulthard

From: Ed Bonner
To: Whitney, Diana
Date: 10/3/2006 1:43:10 PM
Subject: Well Clearance

The following wells have been given cultural resource clearance by the Trust Lands Cultural Resources Group:

Dominion E&P, Inc

Kings Canyon 2-32E (API 43 047 38261)
Kings Canyon 9-32E (API 43 047 38262)
Kings Canyon 11-32E (API 43 047 38378)
LCU 3-36F (API 43 047 37986)
LCU 6-36F (API 43 047 37999)
LCU 8-36F (API 43 047 37988)
LCU 10-36F (API 43 047 37987)
LCU 13-36F (API 43 047 37989)
LCU 15-36F (API 43 047 38260) 1 significant site which must be avoided
LCU 11-36F (API 43 047 38026)

Fellows Energy, LLC

Gordon Creek State 4-7-14-8 (API 43 007 31230)
Gordon Creek State 1-7-14-8 (API 43 007 31231)
Gordon Creek State 3-7-14-8 (API 43 007 31232)
Gordon Creek State 3-20-14-8 (API 43 007 31233)
Gordon Creek State 2-29-14-8 (API 43 007 31234) 1 significant site in access/pipeline corridor which must be avoided
Gordon Creek State 1-30-14-8 (API 43 007 31235) 1 significant site in access/pipeline corridor which must be avoided

Gasco Production Company

State 4-32A (API 43 047 38533)

Kerr McGee Oil & Gas Onshore LP

NBU 922-32L-4T (API 43 047 38568)
NBU 922-31A-4T (API 43 047 38561)
NBU 922-31J-1T (API 43 047 38566)
NBU 922-31K-2T (API 43 047 38565)
NBU 922-31P-3T (API 43 047 38564)
NBU 922-31P-1 (API 43 047 38560)
NBU 1022-7B-3T (API 43 047 38571)
NBU 1022-10C-1 (API 43 047 38562)

If you have any questions regarding this matter please give me a call.

CC: Davis, Jim; Garrison, LaVonne; Hill, Brad; Hunt, Gil



State of Utah

Department of
Natural Resources

MICHAEL R. STYLER
Executive Director

Division of
Oil, Gas & Mining

JOHN R. BAZA
Division Director

JON M. HUNTSMAN, JR.
Governor

GARY R. HERBERT
Lieutenant Governor

December 28, 2006

Kerr McGee Oil & Gas Onshore LP
1368 S 1200 E
Vernal, UT 84078

Re: Natural Buttes Unit 922-31J-1T Well, 2383' FSL, 1826' FEL, NW SE, Sec. 31,
T. 9 South, R. 22 East, Uintah County, Utah

Gentlemen:

Pursuant to the provisions and requirements of Utah Code Ann. § 40-6-1 *et seq.*, Utah Administrative Code R649-3-1 *et seq.*, and the attached Conditions of Approval, approval to drill the referenced well is granted.

This approval shall expire one year from the above date unless substantial and continuous operation is underway, or a request for extension is made prior to the expiration date. The API identification number assigned to this well is 43-047-38566.

Sincerely,

Gil Hunt
Associate Director

pab
Enclosures

cc: Uintah County Assessor (via e-mail)
SITLA
Bureau of Land Management, Vernal District Office

Operator: Kerr McGee Oil & Gas Onshore LP
Well Name & Number Natural Buttes Unit 922-31J-1T
API Number: 43-047-38566
Lease: ML-22935-A

Location: NW SE **Sec.** 31 **T.** 9 South **R.** 22 East

Conditions of Approval

1. **General**

Compliance with the requirements of Utah Admin. R. 649-1 *et seq.*, the Oil and Gas Conservation General Rules, and the applicable terms and provisions of the approved Application for permit to drill.

2. **Notification Requirements**

The operator is required to notify the Division of Oil, Gas and Mining of the following actions during drilling of this well:

- 24 hours prior to cementing or testing casing
- 24 hours prior to testing blowout prevention equipment
- 24 hours prior to spudding the well
- within 24 hours of any emergency changes made to the approved drilling program
- prior to commencing operations to plug and abandon the well

The following are Division of Oil, Gas and Mining contacts and their work telephone numbers (please leave a voice mail message if the person is not available to take the call):

- Dan Jarvis at (801) 538-5338
- Carol Daniels at (801) 538-5284 (spud)

3. **Reporting Requirements**

All required reports, forms and submittals will be promptly filed with the Division, including but not limited to the Entity Action Form (Form 6), Report of Water Encountered During Drilling (Form 7), Weekly Progress Reports for drilling and completion operations, and Sundry Notices and Reports on Wells requesting approval of change of plans or other operational actions.

4. Compliance with the State of Utah Antiquities Act forbids disturbance of archeological, historical, or paleontological remains. Should archeological, historical or paleontological remains be encountered during your operations, you are required to immediately suspend all operations and immediately inform the Trust Lands Administration and the Division of State History of the discovery of such remains.

5. Compliance with the Conditions of Approval/Application for Permit to Drill outlined in the Statement of Basis. (Copy Attached)

Page 2

43-047-38566

December 28, 2006

6. In accordance with Order in Cause No. 190-5(b) dated October 28, 1982, the Operator shall comply with requirements of Rules R649-3-31 and R649-3-27 pertaining to Designated Oil Shale Areas. Additionally, the operator shall ensure that the surface and/or production casing is properly cemented over the entire oil shale interval as defined by Rule R649-3-31. The Operator shall report the actual depth the oil shale is encountered to the Division.

7. Surface casing shall be cemented to the surface.

STATE OF UTAH
DEPARTMENT OF NATURAL RESOURCES
DIVISION OF OIL, GAS AND MINING

FORM 6

ENTITY ACTION FORM

Operator: KERR MCGEE OIL & GAS ONSHORE LP Operator Account Number: N 2995
 Address: 1388 SOUTH 1200 EAST
city VERNAL
state UT zip 84078 Phone Number: (435) 781-7024

Well 1

API Number	Well Name		QQ	Sec	Twp	Rng	County
4304738566	NBU 922-31J-1T		NWSE	31	9S	22E	UINTAH
Action Code	Current Entity Number	New Entity Number	Spud Date		Entity Assignment Effective Date		
B	99999	2900	4/12/2007		4/23/07		
Comments: <u>MIRU PETE MARTIN BUCKET RIG. WSMVD</u> <u>SPUD WELL LOCATION ON 04/12/2007 AT 0900 HRS</u>							

Well 2

API Number	Well Name		QQ	Sec	Twp	Rng	County
Action Code	Current Entity Number	New Entity Number	Spud Date		Entity Assignment Effective Date		
Comments:							

Well 3

API Number	Well Name		QQ	Sec	Twp	Rng	County
Action Code	Current Entity Number	New Entity Number	Spud Date		Entity Assignment Effective Date		
Comments:							

ACTION CODES:

- A - Establish new entity for new well (single well only)
- B - Add new well to existing entity (group or unit well)
- C - Re-assign well from one existing entity to another existing entity
- D - Re-assign well from one existing entity to a new entity
- E - Other (Explain in 'comments' section)

To: EARLENE Russell Co./Dept. LANDS Phone: (801) 538-5336 Fax: (801) 339-3940
 From: Sheila Upchego Co. KMG Phone: (435) 781-7024 Fax: (435) 781-7094

SHEILA UPCHEGO

Name (Please Print) _____
 Signature [Handwritten Signature]
 SENIOR LAND SPECIALIST 4/16/2007
 Title _____ Date _____

RECEIVED

APR 16 2007

DIVISION OF OIL, GAS AND MINING

SPUDDING INFORMATION

Name of Company: **Kerr McGee Oil & Gas Onshore LP**

Well Name: **NBU 922-31J-1T**

API No: **43-047-38566** Lease Type: **State**

Section **31** Township **09S** Range **22E** County **Uintah**

Drilling Contractor **Pete Martin Drilling** RIG # **Bucket**

SPUDDED:

Date **4-12-07**

Time **9:00 AM**

How **Dry**

Drilling will Commence: _____

Reported by **Lou Weldon**

Telephone # **435-828-7035**

Date **4-13-07** Signed **RM**

STATE OF UTAH
DEPARTMENT OF NATURAL RESOURCES
DIVISION OF OIL, GAS AND MINING

FORM 9

5. LEASE DESIGNATION AND SERIAL NUMBER:
ML-22935-A

SUNDRY NOTICES AND REPORTS ON WELLS

6. IF INDIAN, ALLOTTEE OR TRIBE NAME:

Do not use this form for proposals to drill new wells, significantly deepen existing wells below current bottom-hole depth, reenter plugged wells, or to drill horizontal laterals. Use APPLICATION FOR PERMIT TO DRILL form for such proposals.

7. UNIT or CA AGREEMENT NAME:
UNIT #891008900A

1. TYPE OF WELL OIL WELL GAS WELL OTHER _____

8. WELL NAME and NUMBER:
NBU 922-31J-1T

2. NAME OF OPERATOR:
KERR MCGEE OIL & GAS ONSHORE LP

9. API NUMBER:
43-049-38566

3. ADDRESS OF OPERATOR:
1368 SOUTH 1200 EAST VERNAL UT 84078

PHONE NUMBER:
(435) 781-7024

10. FIELD AND POOL, OR WILDCAT:
NATURAL BUTTES

4. LOCATION OF WELL
FOOTAGES AT SURFACE: **2383'FSL, 1826'FEL**

QTR/QTR, SECTION, TOWNSHIP, RANGE, MERIDIAN: **NWSE 31 9S, 22E**

COUNTY: **UINTAH**

STATE: **UTAH**

11. CHECK APPROPRIATE BOXES TO INDICATE NATURE OF NOTICE, REPORT, OR OTHER DATA

TYPE OF SUBMISSION	TYPE OF ACTION		
<input type="checkbox"/> NOTICE OF INTENT (Submit in Duplicate) Approximate date work will start: _____	<input type="checkbox"/> ACIDIZE	<input type="checkbox"/> DEEPEN	<input type="checkbox"/> REPERFORATE CURRENT FORMATION
	<input type="checkbox"/> ALTER CASING	<input type="checkbox"/> FRACTURE TREAT	<input type="checkbox"/> SIDETRACK TO REPAIR WELL
<input checked="" type="checkbox"/> SUBSEQUENT REPORT (Submit Original Form Only) Date of work completion: _____	<input type="checkbox"/> CASING REPAIR	<input type="checkbox"/> NEW CONSTRUCTION	<input type="checkbox"/> TEMPORARILY ABANDON
	<input type="checkbox"/> CHANGE TO PREVIOUS PLANS	<input type="checkbox"/> OPERATOR CHANGE	<input type="checkbox"/> TUBING REPAIR
	<input type="checkbox"/> CHANGE TUBING	<input type="checkbox"/> PLUG AND ABANDON	<input type="checkbox"/> VENT OR FLARE
	<input type="checkbox"/> CHANGE WELL NAME	<input type="checkbox"/> PLUG BACK	<input type="checkbox"/> WATER DISPOSAL
	<input type="checkbox"/> CHANGE WELL STATUS	<input type="checkbox"/> PRODUCTION (START/RESUME)	<input type="checkbox"/> WATER SHUT-OFF
	<input type="checkbox"/> COMMINGLE PRODUCING FORMATIONS	<input type="checkbox"/> RECLAMATION OF WELL SITE	<input checked="" type="checkbox"/> OTHER: WELL SPUD
	<input type="checkbox"/> CONVERT WELL TYPE	<input type="checkbox"/> RECOMPLETE - DIFFERENT FORMATION	

12. DESCRIBE PROPOSED OR COMPLETED OPERATIONS. Clearly show all pertinent details including dates, depths, volumes, etc.


MIRU PETE MARTIN BUCKET RIG. DRILLED 20" CONDUCTOR HOLE TO 40'. RAN 14" 36.7# SCHEDULE 10 PIPE. CMT W/28 SX READY MIX.

SPUD WELL LOCATION ON 04/12/2007 AT 0900 HRS

RECEIVED
APR 23 2007
DIV. OF OIL, GAS & MINING

NAME (PLEASE PRINT) **SHEILA LUPCHEGO**

TITLE **REGULATORY ANALYST**

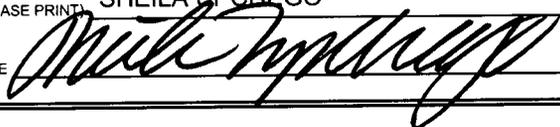SIGNATURE 

DATE **4/16/2007**

(This space for State use only)

STATE OF UTAH
DEPARTMENT OF NATURAL RESOURCES
DIVISION OF OIL, GAS AND MINING

FORM 9

SUNDRY NOTICES AND REPORTS ON WELLS		5. LEASE DESIGNATION AND SERIAL NUMBER: ML-22935-A
Do not use this form for proposals to drill new wells, significantly deepen existing wells below current bottom-hole depth, reenter plugged wells, or to drill horizontal laterals. Use APPLICATION FOR PERMIT TO DRILL form for such proposals.		6. IF INDIAN, ALLOTTEE OR TRIBE NAME:
1. TYPE OF WELL OIL WELL <input type="checkbox"/> GAS WELL <input checked="" type="checkbox"/> OTHER _____		7. UNIT or CA AGREEMENT NAME: UNIT #891008900A
2. NAME OF OPERATOR: KERR MCGEE OIL & GAS ONSHORE LP		8. WELL NAME and NUMBER: NBU 922-31J-1T
3. ADDRESS OF OPERATOR: 1368 SOUTH 1200 EAST VERNAL UT 84078	PHONE NUMBER: (435) 781-7024	9. API NUMBER: <i>43.047.3851de</i>
4. LOCATION OF WELL FOOTAGES AT SURFACE: 2383'FSL, 1826'FEL QTR/QTR, SECTION, TOWNSHIP, RANGE, MERIDIAN: NWSE 31 9S, 22E		10. FIELD AND POOL, OR WILDCAT: NATURAL BUTTES COUNTY: UINTAH STATE: UTAH

11. CHECK APPROPRIATE BOXES TO INDICATE NATURE OF NOTICE, REPORT, OR OTHER DATA			
TYPE OF SUBMISSION	TYPE OF ACTION		
<input type="checkbox"/> NOTICE OF INTENT (Submit in Duplicate) Approximate date work will start: _____ <input checked="" type="checkbox"/> SUBSEQUENT REPORT (Submit Original Form Only) Date of work completion: _____	<input type="checkbox"/> ACIDIZE	<input type="checkbox"/> DEEPEN	<input type="checkbox"/> REPERFORATE CURRENT FORMATION
	<input type="checkbox"/> ALTER CASING	<input type="checkbox"/> FRACTURE TREAT	<input type="checkbox"/> SIDETRACK TO REPAIR WELL
	<input type="checkbox"/> CASING REPAIR	<input type="checkbox"/> NEW CONSTRUCTION	<input type="checkbox"/> TEMPORARILY ABANDON
	<input type="checkbox"/> CHANGE TO PREVIOUS PLANS	<input type="checkbox"/> OPERATOR CHANGE	<input type="checkbox"/> TUBING REPAIR
	<input type="checkbox"/> CHANGE TUBING	<input type="checkbox"/> PLUG AND ABANDON	<input type="checkbox"/> VENT OR FLARE
	<input type="checkbox"/> CHANGE WELL NAME	<input type="checkbox"/> PLUG BACK	<input type="checkbox"/> WATER DISPOSAL
	<input type="checkbox"/> CHANGE WELL STATUS	<input type="checkbox"/> PRODUCTION (START/RESUME)	<input type="checkbox"/> WATER SHUT-OFF
	<input type="checkbox"/> COMMINGLE PRODUCING FORMATIONS	<input type="checkbox"/> RECLAMATION OF WELL SITE	<input checked="" type="checkbox"/> OTHER: <u>SET SURFACE CSG.</u>
	<input type="checkbox"/> CONVERT WELL TYPE	<input type="checkbox"/> RECOMPLETE - DIFFERENT FORMATION	

12. DESCRIBE PROPOSED OR COMPLETED OPERATIONS. Clearly show all pertinent details including dates, depths, volumes, etc.

MIRU BILL MARTIN AIR RIG ON 04/18/2007. DRILLED 12 1/4" SURFACE HOLE TO 2430'. RAN 9 5/8" OF 49 JTS OF 32.3# H-40 AND 10 JTS OF 36# J-55 SURFACE CSG. LEAD CMT W/220 SX HIFILL CLASS G @11.0 PPG 3.82 YIELD. TAILED CMT W/200 SX PREM CLASS G @15.8 PPG 1.15 YIELD. RAN 200' OF 1" PIPE. CMT W/125 SX PREM CLASS G @15.8 PPG 1.15 YIELD. DOWN 1" PIPE. NO CMT TO SURFACE. TOP OUT W/125 SX PREM CLASS G @15.8 PPG 1.15 YIELD DOWN BACKSIDE. CMT TO SURFACE.

WORT.

MAY 01 2007

NAME (PLEASE PRINT) <u>SHEILA UPCHEGO</u>	TITLE <u>REGULATORY ANALYST</u>
SIGNATURE <i>Sheila Upchego</i>	DATE <u>4/23/2007</u>

(This space for State use only)

STATE OF UTAH
DEPARTMENT OF NATURAL RESOURCES
DIVISION OF OIL, GAS AND MINING

FORM 9

5. LEASE DESIGNATION AND SERIAL NUMBER:
ML-22935-A

6. IF INDIAN, ALLOTTEE OR TRIBE NAME:

7. UNIT or CA AGREEMENT NAME:
UNIT #891008900A

8. WELL NAME and NUMBER:
NBU 922-31J-1T

9. API NUMBER:
43-047-38566

10. FIELD AND POOL, OR WILDCAT:
NATURAL BUTTES

SUNDRY NOTICES AND REPORTS ON WELLS

Do not use this form for proposals to drill new wells, significantly deepen existing wells below current bottom-hole depth, reenter plugged wells, or to drill horizontal laterals. Use APPLICATION FOR PERMIT TO DRILL form for such proposals.

1. TYPE OF WELL OIL WELL GAS WELL OTHER _____

2. NAME OF OPERATOR:
KERR MCGEE OIL & GAS ONSHORE LP

3. ADDRESS OF OPERATOR:
1368 SOUTH 1200 EAST VERNAL UT 84078 PHONE NUMBER:
(435) 781-7024

4. LOCATION OF WELL
FOOTAGES AT SURFACE: **2383'FSL, 1826'FEL** COUNTY: **UINTAH**
QTR/QTR, SECTION, TOWNSHIP, RANGE, MERIDIAN: **NWSE 31 9S, 22E** STATE: **UTAH**

11. CHECK APPROPRIATE BOXES TO INDICATE NATURE OF NOTICE, REPORT, OR OTHER DATA

TYPE OF SUBMISSION	TYPE OF ACTION		
<input type="checkbox"/> NOTICE OF INTENT (Submit in Duplicate) Approximate date work will start: _____ <input checked="" type="checkbox"/> SUBSEQUENT REPORT (Submit Original Form Only) Date of work completion: _____	<input type="checkbox"/> ACIDIZE	<input type="checkbox"/> DEEPEN	<input type="checkbox"/> REPERFORATE CURRENT FORMATION
	<input type="checkbox"/> ALTER CASING	<input type="checkbox"/> FRACTURE TREAT	<input type="checkbox"/> SIDETRACK TO REPAIR WELL
	<input type="checkbox"/> CASING REPAIR	<input type="checkbox"/> NEW CONSTRUCTION	<input type="checkbox"/> TEMPORARILY ABANDON
	<input type="checkbox"/> CHANGE TO PREVIOUS PLANS	<input type="checkbox"/> OPERATOR CHANGE	<input type="checkbox"/> TUBING REPAIR
	<input type="checkbox"/> CHANGE TUBING	<input type="checkbox"/> PLUG AND ABANDON	<input type="checkbox"/> VENT OR FLARE
	<input type="checkbox"/> CHANGE WELL NAME	<input type="checkbox"/> PLUG BACK	<input type="checkbox"/> WATER DISPOSAL
	<input type="checkbox"/> CHANGE WELL STATUS	<input type="checkbox"/> PRODUCTION (START/RESUME)	<input type="checkbox"/> WATER SHUT-OFF
	<input type="checkbox"/> COMMINGLE PRODUCING FORMATIONS	<input type="checkbox"/> RECLAMATION OF WELL SITE	<input checked="" type="checkbox"/> OTHER: FINAL DRILLING OPERATIONS
	<input type="checkbox"/> CONVERT WELL TYPE	<input type="checkbox"/> RECOMPLETE - DIFFERENT FORMATION	


12. DESCRIBE PROPOSED OR COMPLETED OPERATIONS. Clearly show all pertinent details including dates, depths, volumes, etc.

FINISHED DRILLING FROM 2430' TO 9300' ON 05/11/2007. RAN 4 1/2" 11.6# I-80 PRODUCTION CSG. LEAD CMT W/384 SX PREM LITE II @11.3 PPG 3.02 YIELD. TAILED CMT W/1551 SX 50/50 POZ @14.3 PPG 1.31 YIELD. DISPLACE BUMP PLUG PLUG HOLDING RD NIPPLE DOWN SET SLIPS W/100,000 WT CUT OFF CSG CLEAN PITS.

RELEASED ENSIGN RIG 12 ON 05/13/2007 AT 0400 HRS.

RECEIVED
MAY 29 2007
DIV. OF OIL, GAS & MINING

NAME (PLEASE PRINT) **SHEILA UPCHEGO** TITLE **REGULATORY ANALYST**

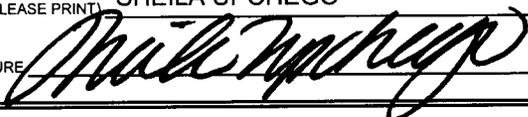SIGNATURE  DATE **5/23/2007**

(This space for State use only)

STATE OF UTAH
DEPARTMENT OF NATURAL RESOURCES
DIVISION OF OIL, GAS AND MINING

FORM 9

SUNDRY NOTICES AND REPORTS ON WELLS

Do not use this form for proposals to drill new wells, significantly deepen existing wells below current bottom-hole depth, reenter plugged wells, or to drill horizontal laterals. Use APPLICATION FOR PERMIT TO DRILL form for such proposals.

			5. LEASE DESIGNATION AND SERIAL NUMBER: ML-22935-A
			6. IF INDIAN, ALLOTTEE OR TRIBE NAME:
			7. UNIT or CA AGREEMENT NAME: UNIT #891008900A
1. TYPE OF WELL OIL WELL <input type="checkbox"/> GAS WELL <input checked="" type="checkbox"/> OTHER _____			8. WELL NAME and NUMBER: NBU 922-31J-1T
2. NAME OF OPERATOR: KERR MCGEE OIL & GAS ONSHORE LP			9. API NUMBER: 4304738546
3. ADDRESS OF OPERATOR: 1368 SOUTH 1200 EAST VERNAL UT 84078		PHONE NUMBER: (435) 781-7024	10. FIELD AND POOL, OR WILDCAT: NATURAL BUTTES
4. LOCATION OF WELL FOOTAGES AT SURFACE: 2383'FSL, 1826'FEL			COUNTY: UINTAH
QTR/QTR, SECTION, TOWNSHIP, RANGE, MERIDIAN: NWSE 31 9S, 22E			STATE: UTAH

11. CHECK APPROPRIATE BOXES TO INDICATE NATURE OF NOTICE, REPORT, OR OTHER DATA

TYPE OF SUBMISSION	TYPE OF ACTION		
<input type="checkbox"/> NOTICE OF INTENT (Submit in Duplicate) Approximate date work will start: _____ <input checked="" type="checkbox"/> SUBSEQUENT REPORT (Submit Original Form Only) Date of work completion: _____	<input type="checkbox"/> ACIDIZE	<input type="checkbox"/> DEEPEN	<input type="checkbox"/> REPERFORATE CURRENT FORMATION
	<input type="checkbox"/> ALTER CASING	<input type="checkbox"/> FRACTURE TREAT	<input type="checkbox"/> SIDETRACK TO REPAIR WELL
	<input type="checkbox"/> CASING REPAIR	<input type="checkbox"/> NEW CONSTRUCTION	<input type="checkbox"/> TEMPORARILY ABANDON
	<input type="checkbox"/> CHANGE TO PREVIOUS PLANS	<input type="checkbox"/> OPERATOR CHANGE	<input type="checkbox"/> TUBING REPAIR
	<input type="checkbox"/> CHANGE TUBING	<input type="checkbox"/> PLUG AND ABANDON	<input type="checkbox"/> VENT OR FLARE
	<input type="checkbox"/> CHANGE WELL NAME	<input type="checkbox"/> PLUG BACK	<input type="checkbox"/> WATER DISPOSAL
	<input type="checkbox"/> CHANGE WELL STATUS	<input type="checkbox"/> PRODUCTION (START/RESUME)	<input type="checkbox"/> WATER SHUT-OFF
	<input type="checkbox"/> COMMINGLE PRODUCING FORMATIONS	<input type="checkbox"/> RECLAMATION OF WELL SITE	<input checked="" type="checkbox"/> OTHER: PRODUCTION START-UP
	<input type="checkbox"/> CONVERT WELL TYPE	<input type="checkbox"/> RECOMPLETE - DIFFERENT FORMATION	

12. DESCRIBE PROPOSED OR COMPLETED OPERATIONS. Clearly show all pertinent details including dates, depths, volumes, etc.

THE SUBJECT WELL LOCATION WAS PLACED ON PRODUCTION ON 06/16/2007 AT 11:00 AM.

PLEASE REFER TO THE ATTACHED CHRONOLOGICAL WELL HISTORY.

RECEIVED
JUN 26 2007
DIV. OF OIL, GAS & MINING

NAME (PLEASE PRINT) SHEILA UPCHEGO	TITLE REGULATORY ANALYST
SIGNATURE	DATE 6/19/2007

(This space for State use only)



Anadarko Petroleum Corporation
1368 S. 1200 East
Vernal, UT 84078

CHRONOLOGICAL WELL HISTORY

NBU 922-31J-1T

NWSE, SEC. 31, T9S, R22E
UINTAH COUNTY, UT

DATE	ACTIVITY	STATUS
03/22/07	LOCATION STARTED	ENSIGN 12
04/11/07	LOCATION COMPLETE	ENSIGN 12 P/L IN, WOBR
04/12/07	SET CONDUCTOR	ENSIGN 12 WOAR
04/18/07	SET AIR RIG 9 5/8" @2373	ENSIGN 12 WORT
05/02/07	TD: 2430' Csg. 9 5/8"@ 2373' Move to NBU 922-31J-1T. RURT.	MW: 8.4 SD: 5/XX/07 DSS: 0
05/03/07	TD: 2430' Csg. 9 5/8"@ 2373' RURT. NU and test BOPE. PU drill string and drill FE @ report time.	MW: 8.4 SD: 5/XX/07 DSS: 0
05/04/07	TD: 4120' Csg. 9 5/8"@ 2373' Rotary spud @ 0630 hrs 5/3/07. Drill from 2430'-4120'. DA @ report time.	MW: 9.1 SD: 5/3/07 DSS: 1
05/07/07	TD: 7442' Csg. 9 5/8"@ 2373' Drill from 4120'-5655'. Lost 80 bbls mud to formation. Mix and pump LCM sweeps. Drill to 7442'. DA @ report time.	MW: 9.9 SD: 5/3/07 DSS: 4
05/08/07	TD: 7854' Csg. 9 5/8"@ 2373' Drill from 7442'-7854'. TFNB. TIH @ report time.	MW: 10.0 SD: 5/3/07 DSS: 5
05/09/07	TD: 8425' Csg. 9 5/8"@ 2373' FIH. Drill from 7854'-8425'. DA @ report time.	MW: 10.5 SD: 5/3/07 DSS: 6
05/10/07	TD: 8796' Csg. 9 5/8"@ 2373' Drill from 8425'-8796'. TFNB.	MW: 11.2 SD: 5/3/07 DSS: 7
05/11/07	TD: 9300' Csg. 9 5/8"@ 2373' FIH. Drill from 8796'-9300'. CCH and short trip @ report time.	MW: 11.8 SD: 5/3/07 DSS: 8
05/14/07		

TD: 9300' Csg. 9 5/8"@ 2373' MW: 11.8 SD: 5/3/07 DSS: 11
Lay down drill string. Run Triple Combo. Run and cement 4 1/2" Production Casing. Release rig
@ 0400 hrs 5/13/07. RDRT.

06/08/07

PU TBG

Days On Completion: 1

Remarks: HSM. RR FROM NBU 1022-18P TO LOC. SPOT RIG & EQUIP. ND WH, NU BOP.
PU 3-7/8" MILL & SUB, PREP TALLY & PU J-55 TBG FR FLT. RIH W/MILL & TBG TO 8100'.
HANG OFF. SWI, SDFWE.

06/11/07

POOH W/TBG

Days On Completion: 4

Remarks: 7:00 AM HSM. FINISH RIH W/ 2-3/8" TBG. EOT @ 9100'. POOH W/ 2-3/8" TBG &
MILL. ND BOP, NU FRAC VALVES. SWI 12:00 PM

06/12/07

LOG AND PERF

Days On Completion: 5

Remarks: MIRU CUTTERS WIRELINE SERVICE. PU CBL/GAMMA/CCL TOOLS. RIH, TAG
PBD @ 9205'. EXECUTE CBL LOG, CMNT TO 180'. LD LOGGING TLS. MIRU B&C QUICK
TEST. PRES TEST FRAC VLVS & CSG TO 7500 PSI. RDMO B&C, MU CWLS. PU PERF
GUN (3-3/8" EXPENDABLE, 23 GM CHG, 40" PENE, 0.36" HOLE, 4 SPF- 90 DEGREE
PHASING). RIH, PERF: 9076-84' & 8834-37', TOT OF 44 HOLES. POOH, LD WL TLS. SWI,
PREP TO FRAC IN MORNING, SDFN.

06/13/07

FRAC

Days On Completion: 6

Remarks: MIRU WEATHERFORD FRACTURING TECHNOLOGIES (WFT). HSM. PRES TEST
SURF LINES TO 8500 PSI. ALL STAGES WILL USE NALCO DVE-005 SCALE INHIBITOR (3
GPT IN PAD THRU HALF OF THE 1ST RAMP OF SAND & 10 GPT IN FLUSH); PERF GUNS
WILL BE 3-3/8" EXPENDABLE (23 GM CHG, 40" PENE, 0.36" HOLE, 3 OR 4 SPF-120 OR 90
DEGREE PHASING RESPECTIVELY); 30/50 OTTAWA SAND; RECYCLED SLICK WATER
FROM GOAT PASTURE POND; CBPs ARE BAKER 8K 4.5".

STAGE 1: OW: 1640 PSI, BRK: 3522 PSI, ISIP: 2460 PSI, FG: 0.71. ER: 50.5 BPM @ 4400 PSI.
POC: 68% (30/44). TOT SND: 46,296 LBS, TOT FL: 1459 BBL. ISIP: 2909 PSI, FG: 0.76. MP:
6835 PSI, MR: 56.7 BPM, AP: 4581 PSI, AR: 55.6 BPM. MU CWLS.

STAGE 2: PU CBP & PERF GUN. RIH SET CBP @ 8718', PU, PERF: 8685-88', 8639-41', 8604-
08' & 8560-63'. 4, 3, 4 & 4 SPF EA RESPECTIVELY. TOT OF 46 HOLES. POOH, LD WL TLS.
MU WFT.OW: 1250 PSI, BRK: 3002 PSI (BROKE STG W/50% OF NORMAL ACID VOL), ISIP:
2166 PSI, FG: 0.69. ER: 56.5 BPM @ 4200 PSI. POC: 74% (34/46). TOT SND: 141,683 LBS.
TOT FL: 3653 BBL. ISIP: 2743 PSI, FG: 0.76. MP: 5473 PSI, MR: 56.8 BPM, AP: 4219 PSI, AR:
55.7 BPM. MU CWLS.

STAGE 3: PU CBP & PERF GUN. RIH SET CBP @ 7975', PU, PERF: 7941-45' & 7841-48', 4
SPF EA, TOT OF 44 HOLES. POOH, LD WL TLS. MU WFT.OW: 340 PSI, BRK: 3573 PSI
(BROKE STG W/50% OF NORMAL ACID VOL), ISIP: 2267 PSI, FG: 0.73. ER: 52.5 BPM @
4400 PSI. POC: 75% (30/44). TOT SND: 30,185 LBS, TOT FL: 896 BBL. ISIP: 2484 PSI, FG:
0.75. MP: 4630 PSI, MR: 53 BPM, AP: 3996 PSI, AR: 52.6 BPM. MU CWLS.

STAGE 4: PU CBP & PERF GUN. RIH SET CBP @ 7638', PU, PERF: 7611-14', 7398-7400',
7355-58' & 7234-38'. 4, 3, 4 & 4 SPF EA RESPECTIVELY, TOT OF 46 HOLES.OW: 300 PSI,
BRK: 2250 PSI (STAGE BROKE W/50% OF NORMAL ACID VOL.), ISIP: 1215 PSI, FG: 0.60.ER:
53 BPM @ 3800 PSI. POC: 61% (28/46). TOT SND: 51,314 LBS, TOT FL: 1405 BBL. ISIP:
2148 PSI, FG: 0.73. MP: 4234 PSI, MR: 53.2 BPM, AP: 3432 PSI, AR: 52.9 PSI. MU CWLS.

STAGE 5: PU CBP & PERF GUN. RIH SET CBP @ 6810', PU, PERF: 6776-80' & 6693-99'. 4 SPF EA. TOT OF 40 HOLES. POOH, LD WL TLS. MU WFT.OW: 350 PSI, BRK: 2127 PSI (BROKE STAGE W/59% OF NORMAL ACID VOL), ISIP: 1343 PSI, FG: 0.64. ER: 51 BPM @ 3800 PSI. POC: 75% (30/40). TOT SND: 30,047 LBS, TOT FL: 746 BBL. ISIP: 1787 PSI, FG: 0.70. MP: 4691 PSI, MR: 51.8 BPM, AP: 3094 PSI, AR: 51.2 BPM. MU CWLS. PU KILL PLUG, RIH, SET CBP @ 6665'. POOH, LD WL TLS. RDMO CWLS & WFT. ND FRAC VLVS, NU BOP. SWI, SDFN.

06/14/07 DRILL OUT CBP'S, TURN OVER TO FLOW BACK CREW, DETAILS TO FOLLOW

06/16/07 ON SALES: 1156 MCF, 0 BC, 840 BW, TP: 1750#, CP: 2400#, 20/64 CHK, 13 HRS, LP: 122#.

06/17/07 ON SALES: 2194 MCF, 0 BC, 720 BW, TP: 1550#, CP: 2150#, 20/64 CHK, 24 HRS, LP: 106#.

STATE OF UTAH
DEPARTMENT OF NATURAL RESOURCES
DIVISION OF OIL, GAS AND MINING

AMENDED REPORT FORM 8
(highlight changes)

5. LEASE DESIGNATION AND SERIAL NUMBER:
ML-22935-A

6. IF INDIAN, ALLOTTEE OR TRIBE NAME

WELL COMPLETION OR RECOMPLETION REPORT AND LOG

7. UNIT or CA AGREEMENT NAME
UNIT #891008900A

8. WELL NAME and NUMBER:
NBU 922-31J-1T

9. API NUMBER:
4304738566

10. FIELD AND POOL, OR WILDCAT
NATURAL BUTTES

11. QTR/QTR, SECTION, TOWNSHIP, RANGE, MERIDIAN:
NWSE 31 9S 22E

12. COUNTY
UINTAH

13. STATE
UTAH

1a. TYPE OF WELL: OIL WELL GAS WELL DRY OTHER _____

b. TYPE OF WORK: NEW WELL HORIZ. LATS. DEEP-EN RE-ENTRY DIFF. RESVR. OTHER _____

2. NAME OF OPERATOR:
KERR MCGEE OIL & GAS ONSHORE LP

3. ADDRESS OF OPERATOR: **1368 S 1200 E VERNAL STATE UT ZIP 84078** PHONE NUMBER: **(435) 781-7024**

4. LOCATION OF WELL (FOOTAGES)
AT SURFACE: **2383'FSL, 1826'FEL**

AT TOP PRODUCING INTERVAL REPORTED BELOW:

AT TOTAL DEPTH:

14. DATE SPURRED: **4/12/2007** 15. DATE T.D. REACHED: **5/11/2007** 16. DATE COMPLETED: **6/16/2007** ABANDONED READY TO PRODUCE

17. ELEVATIONS (DF, RKB, RT, GL): **5076'GL**

18. TOTAL DEPTH: MD **9,300** TVD _____ 19. PLUG BACK T.D.: MD **9,256** TVD _____ 20. IF MULTIPLE COMPLETIONS, HOW MANY? * _____ 21. DEPTH BRIDGE MD _____ PLUG SET: TVD _____

22. TYPE ELECTRIC AND OTHER MECHANICAL LOGS RUN (Submit copy of each)
CBL-CCL-GR

23. WAS WELL CORED? NO YES (Submit analysis)
WAS DST RUN? NO YES (Submit report)
DIRECTIONAL SURVEY? NO YES (Submit copy)

24. CASING AND LINER RECORD (Report all strings set in well)

HOLE SIZE	SIZE/GRADE	WEIGHT (#/ft.)	TOP (MD)	BOTTOM (MD)	STAGE CEMENTER DEPTH	CEMENT TYPE & NO. OF SACKS	SLURRY VOLUME (BBL)	CEMENT TOP **	AMOUNT PULLED
20"	14" STL	36.7#		40		28			
12 1/4"	9 5/8 H-40	32.3# 36#		2,430		670			
7 7/8"	4 1/2 I-80	11.6#		9,300		1935			

25. TUBING RECORD

SIZE	DEPTH SET (MD)	PACKER SET (MD)	SIZE	DEPTH SET (MD)	PACKER SET (MD)	SIZE	DEPTH SET (MD)	PACKER SET (MD)
2 3/8"	8,204							

26. PRODUCING INTERVALS

FORMATION NAME	TOP (MD)	BOTTOM (MD)	TOP (TVD)	BOTTOM (TVD)	INTERVAL (Top/Bot - MD)	SIZE	NO. HOLES	PERFORATION STATUS
(A) WASATCH	6,776	6,699			6,776 6,699	0.36	40	Open <input checked="" type="checkbox"/> Squeezed <input type="checkbox"/>
(B) MESAVERDE	7,234	9,084			7,234 9,084	0.36	177	Open <input checked="" type="checkbox"/> Squeezed <input type="checkbox"/>
(C)								Open <input type="checkbox"/> Squeezed <input type="checkbox"/>
(D)								Open <input type="checkbox"/> Squeezed <input type="checkbox"/>

27. PERFORATION RECORD

DEPTH INTERVAL	AMOUNT AND TYPE OF MATERIAL
6776'-6699'	PMP 746 BBLs SLICK H2O & 30,047# 30/50 SD
7234'-9084'	PMP 7413 BBLs SLICK H2O & 269,478# 30/50 SD

28. ACID, FRACTURE, TREATMENT, CEMENT SQUEEZE, ETC.

29. ENCLOSED ATTACHMENTS: ELECTRICAL/MECHANICAL LOGS GEOLOGIC REPORT DST REPORT DIRECTIONAL SURVEY
 SUNDRY NOTICE FOR PLUGGING AND CEMENT VERIFICATION CORE ANALYSIS OTHER: _____

30. WELL STATUS:
PROD

RECEIVED
JUL 17 2007

31. INITIAL PRODUCTION

INTERVAL A (As shown in item #26)

DATE FIRST PRODUCED: 6/16/2007		TEST DATE: 6/17/2007		HOURS TESTED: 24		TEST PRODUCTION RATES: →		OIL - BBL: 0	GAS - MCF: 2,194	WATER - BBL: 720	PROD. METHOD: FLOWING
CHOKE SIZE: 20/64	TBG. PRESS. 1,550	CSG. PRESS. 2,150	API GRAVITY	BTU - GAS	GAS/OIL RATIO	24 HR PRODUCTION RATES: →	OIL - BBL: 0	GAS - MCF: 2,194	WATER - BBL: 720	INTERVAL STATUS: PROD	

INTERVAL B (As shown in item #26)

DATE FIRST PRODUCED: 6/16/2007		TEST DATE: 6/17/2007		HOURS TESTED: 24		TEST PRODUCTION RATES: →		OIL - BBL: 0	GAS - MCF: 2,194	WATER - BBL: 720	PROD. METHOD: FLOWING
CHOKE SIZE: 20/64	TBG. PRESS. 1,550	CSG. PRESS. 2,150	API GRAVITY	BTU - GAS	GAS/OIL RATIO	24 HR PRODUCTION RATES: →	OIL - BBL: 0	GAS - MCF: 2,194	WATER - BBL: 720	INTERVAL STATUS: PROD	

INTERVAL C (As shown in item #26)

DATE FIRST PRODUCED:		TEST DATE:		HOURS TESTED:		TEST PRODUCTION RATES: →		OIL - BBL:	GAS - MCF:	WATER - BBL:	PROD. METHOD:
CHOKE SIZE:	TBG. PRESS.	CSG. PRESS.	API GRAVITY	BTU - GAS	GAS/OIL RATIO	24 HR PRODUCTION RATES: →	OIL - BBL:	GAS - MCF:	WATER - BBL:	INTERVAL STATUS:	

INTERVAL D (As shown in item #26)

DATE FIRST PRODUCED:		TEST DATE:		HOURS TESTED:		TEST PRODUCTION RATES: →		OIL - BBL:	GAS - MCF:	WATER - BBL:	PROD. METHOD:
CHOKE SIZE:	TBG. PRESS.	CSG. PRESS.	API GRAVITY	BTU - GAS	GAS/OIL RATIO	24 HR PRODUCTION RATES: →	OIL - BBL:	GAS - MCF:	WATER - BBL:	INTERVAL STATUS:	

32. DISPOSITION OF GAS (Sold, Used for Fuel, Vented, Etc.)

SOLD

33. SUMMARY OF POROUS ZONES (Include Aquifers):

Show all important zones of porosity and contents thereof. Cored intervals and all drill-stem tests, including depth interval tested, cushion used, time tool open, flowing and shut-in pressures and recoveries.

Formation	Top (MD)	Bottom (MD)	Descriptions, Contents, etc.	Name	Top (Measured Depth)
WASATCH MESAVERDE	4,599 7,222	7,222			


35. ADDITIONAL REMARKS (Include plugging procedure)

36. I hereby certify that the foregoing and attached information is complete and correct as determined from all available records.

NAME (PLEASE PRINT) SHEILA UPCHEGO

TITLE SENIOR LAND ADMIN SPECIALIST

SIGNATURE

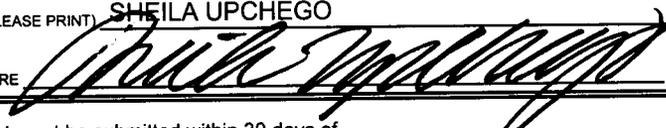

DATE 7/11/2007

This report must be submitted within 30 days of

- completing or plugging a new well
- drilling horizontal laterals from an existing well bore
- recompleting to a different producing formation
- reentering a previously plugged and abandoned well
- significantly deepening an existing well bore below the previous bottom-hole depth
- drilling hydrocarbon exploratory holes, such as core samples and stratigraphic tests

* ITEM 20: Show the number of completions if production is measured separately from two or more formations.

** ITEM 24: Cement Top - Show how reported top(s) of cement were determined (circulated (CIR), calculated (CAL), cement bond log (CBL), temperature survey (TS)).

Send to: Utah Division of Oil, Gas and Mining
1594 West North Temple, Suite 1210
Box 145801
Salt Lake City, Utah 84114-5801

Phone: 801-538-5340
Fax: 801-359-3940

STATE OF UTAH DEPARTMENT OF NATURAL RESOURCES DIVISION OF OIL, GAS, AND MINING	FORM 9 5. LEASE DESIGNATION AND SERIAL NUMBER: ML-22935-A
SUNDRY NOTICES AND REPORTS ON WELLS Do not use this form for proposals to drill new wells, significantly deepen existing wells below current bottom-hole depth, reenter plugged wells, or to drill horizontal laterals. Use APPLICATION FOR PERMIT TO DRILL form for such proposals.	6. IF INDIAN, ALLOTTEE OR TRIBE NAME: 7. UNIT or CA AGREEMENT NAME: NATURAL BUTTES
1. TYPE OF WELL Gas Well	8. WELL NAME and NUMBER: NBU 922-31J-1T
2. NAME OF OPERATOR: KERR-MCGEE OIL & GAS ONSHORE, L.P.	9. API NUMBER: 43047385660000
3. ADDRESS OF OPERATOR: P.O. Box 173779 1099 18th Street, Suite 600, Denver, CO, 80217 3779	PHONE NUMBER: 720 929-6007 Ext
4. LOCATION OF WELL FOOTAGES AT SURFACE: 2383 FSL 1826 FEL QTR/QTR, SECTION, TOWNSHIP, RANGE, MERIDIAN: Qtr/Qtr: NWSE Section: 31 Township: 09.0S Range: 22.0E Meridian: S	9. FIELD and POOL or WILDCAT: NATURAL BUTTES COUNTY: UINTAH STATE: UTAH

11. CHECK APPROPRIATE BOXES TO INDICATE NATURE OF NOTICE, REPORT, OR OTHER DATA

TYPE OF SUBMISSION	TYPE OF ACTION		
<input checked="" type="checkbox"/> NOTICE OF INTENT Approximate date work will start: 12/18/2009	<input type="checkbox"/> ACIDIZE	<input type="checkbox"/> ALTER CASING	<input type="checkbox"/> CASING REPAIR
<input type="checkbox"/> SUBSEQUENT REPORT Date of Work Completion:	<input type="checkbox"/> CHANGE TO PREVIOUS PLANS	<input type="checkbox"/> CHANGE TUBING	<input type="checkbox"/> CHANGE WELL NAME
<input type="checkbox"/> SPUD REPORT Date of Spud:	<input type="checkbox"/> CHANGE WELL STATUS	<input type="checkbox"/> COMMINGLE PRODUCING FORMATIONS	<input type="checkbox"/> CONVERT WELL TYPE
<input type="checkbox"/> DRILLING REPORT Report Date:	<input type="checkbox"/> DEEPEN	<input type="checkbox"/> FRACTURE TREAT	<input type="checkbox"/> NEW CONSTRUCTION
	<input type="checkbox"/> OPERATOR CHANGE	<input type="checkbox"/> PLUG AND ABANDON	<input type="checkbox"/> PLUG BACK
	<input type="checkbox"/> PRODUCTION START OR RESUME	<input type="checkbox"/> RECLAMATION OF WELL SITE	<input type="checkbox"/> RECOMPLETE DIFFERENT FORMATION
	<input type="checkbox"/> REPERFORATE CURRENT FORMATION	<input type="checkbox"/> SIDETRACK TO REPAIR WELL	<input type="checkbox"/> TEMPORARY ABANDON
	<input type="checkbox"/> TUBING REPAIR	<input type="checkbox"/> VENT OR FLARE	<input type="checkbox"/> WATER DISPOSAL
	<input type="checkbox"/> WATER SHUTOFF	<input type="checkbox"/> SI TA STATUS EXTENSION	<input type="checkbox"/> APD EXTENSION
	<input type="checkbox"/> WILDCAT WELL DETERMINATION	<input checked="" type="checkbox"/> OTHER	OTHER: SURFACE COMMINGL

12. DESCRIBE PROPOSED OR COMPLETED OPERATIONS. Clearly show all pertinent details including dates, depths, volumes, etc.

The Operator requests authorization to commingle production at surface prior to a common measurement point for the Cige 5 and NBU 922-31JT-1T wells. The original facilities on location were removed in order to drill the NBU 922-31JT-1T. In order to return the original well (Cige 5) back to production rather than Plug and Abandon, we have chosen to commingle the production of these two wells at the surface prior to a common measurement point. The Operator will conduct quarterly allocation tests to determine accurate allocation back to each well. Both wells share the same lease and ownership.

Approved by the Utah Division of Oil, Gas and Mining

Date: December 17, 2009

By: *Derek Duff*

NAME (PLEASE PRINT) Andy Lytle	PHONE NUMBER 720 929-6100	TITLE Regulatory Analyst
SIGNATURE N/A		DATE 12/16/2009



The Utah Division of Oil, Gas, and Mining

- State of Utah
- Department of Natural Resources

Electronic Permitting System - Sundry Notices

Sundry Conditions of Approval Well Number 43047385660000

CIGE 5 was producing less than 20 mcf/d last time it produced. Sufficient production history has been established for the subject well.

**Approved by the
Utah Division of
Oil, Gas and Mining**

Date: December 17, 2009
By: *Dark Quif*

STATE OF UTAH DEPARTMENT OF NATURAL RESOURCES DIVISION OF OIL, GAS, AND MINING	FORM 9 5. LEASE DESIGNATION AND SERIAL NUMBER: ML-22935-A
SUNDRY NOTICES AND REPORTS ON WELLS Do not use this form for proposals to drill new wells, significantly deepen existing wells below current bottom-hole depth, reenter plugged wells, or to drill horizontal laterals. Use APPLICATION FOR PERMIT TO DRILL form for such proposals.	6. IF INDIAN, ALLOTTEE OR TRIBE NAME: 7. UNIT or CA AGREEMENT NAME: NATURAL BUTTES
1. TYPE OF WELL Gas Well	8. WELL NAME and NUMBER: NBU 922-31J-1T
2. NAME OF OPERATOR: KERR-MCGEE OIL & GAS ONSHORE, L.P.	9. API NUMBER: 43047385660000
3. ADDRESS OF OPERATOR: P.O. Box 173779 1099 18th Street, Suite 600, Denver, CO, 80217 3779	PHONE NUMBER: 720 929-6515 Ext
4. LOCATION OF WELL FOOTAGES AT SURFACE: 2383 FSL 1826 FEL QTR/QTR, SECTION, TOWNSHIP, RANGE, MERIDIAN: Qtr/Qtr: NWSE Section: 31 Township: 09.0S Range: 22.0E Meridian: S	9. FIELD and POOL or WILDCAT: NATURAL BUTTES COUNTY: UINTAH STATE: UTAH

11. CHECK APPROPRIATE BOXES TO INDICATE NATURE OF NOTICE, REPORT, OR OTHER DATA

TYPE OF SUBMISSION	TYPE OF ACTION		
<input type="checkbox"/> NOTICE OF INTENT Approximate date work will start:	<input type="checkbox"/> ACIDIZE	<input type="checkbox"/> ALTER CASING	<input type="checkbox"/> CASING REPAIR
<input checked="" type="checkbox"/> SUBSEQUENT REPORT Date of Work Completion: 1/24/2011	<input type="checkbox"/> CHANGE TO PREVIOUS PLANS	<input type="checkbox"/> CHANGE TUBING	<input type="checkbox"/> CHANGE WELL NAME
<input type="checkbox"/> SPUD REPORT Date of Spud:	<input type="checkbox"/> CHANGE WELL STATUS	<input type="checkbox"/> COMMINGLE PRODUCING FORMATIONS	<input type="checkbox"/> CONVERT WELL TYPE
<input type="checkbox"/> DRILLING REPORT Report Date:	<input type="checkbox"/> DEEPEN	<input type="checkbox"/> FRACTURE TREAT	<input type="checkbox"/> NEW CONSTRUCTION
	<input type="checkbox"/> OPERATOR CHANGE	<input type="checkbox"/> PLUG AND ABANDON	<input type="checkbox"/> PLUG BACK
	<input checked="" type="checkbox"/> PRODUCTION START OR RESUME	<input type="checkbox"/> RECLAMATION OF WELL SITE	<input type="checkbox"/> RECOMPLETE DIFFERENT FORMATION
	<input type="checkbox"/> REPERFORATE CURRENT FORMATION	<input type="checkbox"/> SIDETRACK TO REPAIR WELL	<input type="checkbox"/> TEMPORARY ABANDON
	<input type="checkbox"/> TUBING REPAIR	<input type="checkbox"/> VENT OR FLARE	<input type="checkbox"/> WATER DISPOSAL
	<input type="checkbox"/> WATER SHUTOFF	<input type="checkbox"/> SI TA STATUS EXTENSION	<input type="checkbox"/> APD EXTENSION
	<input type="checkbox"/> WILDCAT WELL DETERMINATION	<input type="checkbox"/> OTHER	OTHER: <input style="width: 100px;" type="text"/>

12. DESCRIBE PROPOSED OR COMPLETED OPERATIONS. Clearly show all pertinent details including dates, depths, volumes, etc.

The subject well was returned to production from a shut-in status on Monday, January 24, 2011.

Accepted by the
Utah Division of
Oil, Gas and Mining
FOR RECORD ONLY

NAME (PLEASE PRINT) Gina Becker	PHONE NUMBER 720 929-6086	TITLE Regulatory Analyst II
SIGNATURE N/A		DATE 1/31/2011