

**STATE OF UTAH**  
DEPARTMENT OF NATURAL RESOURCES  
DIVISION OF OIL, GAS AND MINING

FORM 3

AMENDED REPORT

<b>APPLICATION FOR PERMIT TO DRILL</b>		<b>1. WELL NAME and NUMBER</b> Ute Tribal 3-25A3
<b>2. TYPE OF WORK</b> DRILL NEW WELL <input checked="" type="checkbox"/> REENTER P&A WELL <input type="checkbox"/> DEEPEN WELL <input type="checkbox"/>		<b>3. FIELD OR WILDCAT</b> BLUEBELL
<b>4. TYPE OF WELL</b> Oil Well      Coalbed Methane Well: NO		<b>5. UNIT or COMMUNITIZATION AGREEMENT NAME</b>
<b>6. NAME OF OPERATOR</b> EP ENERGY E&P COMPANY, L.P.		<b>7. OPERATOR PHONE</b> 713 997-5038
<b>8. ADDRESS OF OPERATOR</b> 1001 Louisiana, Houston, TX, 77002		<b>9. OPERATOR E-MAIL</b> maria.gomez@epenergy.com
<b>10. MINERAL LEASE NUMBER (FEDERAL, INDIAN, OR STATE)</b> 1420H621802	<b>11. MINERAL OWNERSHIP</b> FEDERAL <input type="checkbox"/> INDIAN <input checked="" type="checkbox"/> STATE <input type="checkbox"/> FEE <input type="checkbox"/>	<b>12. SURFACE OWNERSHIP</b> FEDERAL <input type="checkbox"/> INDIAN <input checked="" type="checkbox"/> STATE <input type="checkbox"/> FEE <input type="checkbox"/>
<b>13. NAME OF SURFACE OWNER (if box 12 = 'fee')</b>		<b>14. SURFACE OWNER PHONE (if box 12 = 'fee')</b>
<b>15. ADDRESS OF SURFACE OWNER (if box 12 = 'fee')</b>		<b>16. SURFACE OWNER E-MAIL (if box 12 = 'fee')</b>
<b>17. INDIAN ALLOTTEE OR TRIBE NAME (if box 12 = 'INDIAN')</b>	<b>18. INTEND TO COMMINGLE PRODUCTION FROM MULTIPLE FORMATIONS</b> YES <input type="checkbox"/> (Submit Commingling Application) NO <input checked="" type="checkbox"/>	<b>19. SLANT</b> VERTICAL <input checked="" type="checkbox"/> DIRECTIONAL <input type="checkbox"/> HORIZONTAL <input type="checkbox"/>

20. LOCATION OF WELL	FOOTAGES	QTR-QTR	SECTION	TOWNSHIP	RANGE	MERIDIAN
LOCATION AT SURFACE	787 FNL 1491 FWL	NENW	25	1.0 S	3.0 W	U
Top of Uppermost Producing Zone	787 FNL 1491 FWL	NENW	25	1.0 S	3.0 W	U
At Total Depth	787 FNL 1491 FWL	NENW	25	1.0 S	3.0 W	U

<b>21. COUNTY</b> DUCHESNE	<b>22. DISTANCE TO NEAREST LEASE LINE (Feet)</b> 787	<b>23. NUMBER OF ACRES IN DRILLING UNIT</b> 640
<b>25. DISTANCE TO NEAREST WELL IN SAME POOL (Applied For Drilling or Completed)</b> 1900	<b>26. PROPOSED DEPTH</b> MD: 16300 TVD: 16300	
<b>27. ELEVATION - GROUND LEVEL</b> 6374	<b>28. BOND NUMBER</b> RLB0009692	<b>29. SOURCE OF DRILLING WATER / WATER RIGHTS APPROVAL NUMBER IF APPLICABLE</b> Upper Country Water

Hole, Casing, and Cement Information										
String	Hole Size	Casing Size	Length	Weight	Grade & Thread	Max Mud Wt.	Cement	Sacks	Yield	Weight
Cond	17.5	13.375	0 - 800	54.5	J-55 ST&C	10.5	Class G	1000	1.15	15.8
Surf	12.25	9.625	0 - 7000	40.0	HCP-110 LT&C	9.6	Type V	988	3.18	11.0
							Class G	374	1.31	14.3
I1	8.75	7	0 - 11950	29.0	HCP-110 LT&C	10.6	Class G	354	1.91	12.5
							Class G	232	1.64	13.0
Prod	6.125	5	0 - 16300	18.0	HCP-110 LT&C	14.0	Class G	390	1.38	14.6

**ATTACHMENTS**

VERIFY THE FOLLOWING ARE ATTACHED IN ACCORDANCE WITH THE UTAH OIL AND GAS CONSERVATION GENERAL RULES

<input checked="" type="checkbox"/> WELL PLAT OR MAP PREPARED BY LICENSED SURVEYOR OR ENGINEER	<input checked="" type="checkbox"/> COMPLETE DRILLING PLAN
<input type="checkbox"/> AFFIDAVIT OF STATUS OF SURFACE OWNER AGREEMENT (IF FEE SURFACE)	<input type="checkbox"/> FORM 5. IF OPERATOR IS OTHER THAN THE LEASE OWNER
<input type="checkbox"/> DIRECTIONAL SURVEY PLAN (IF DIRECTIONALLY OR HORIZONTALLY DRILLED)	<input checked="" type="checkbox"/> TOPOGRAPHICAL MAP

<b>NAME</b> Maria S. Gomez	<b>TITLE</b> Principal Regulatory Analyst	<b>PHONE</b> 713 997-5038
<b>SIGNATURE</b>	<b>DATE</b> 11/06/2014	<b>EMAIL</b> maria.gomez@epenergy.com
<b>API NUMBER ASSIGNED</b> 43013532140000	<b>APPROVAL</b>   Permit Manager	

# UTE TRIBAL 3-25A3

WELL LOCATION: NE/NW SECTION 25, T.1S, R.3W, U.S.B.&M.  
DUCHESNE COUNTY, UTAH

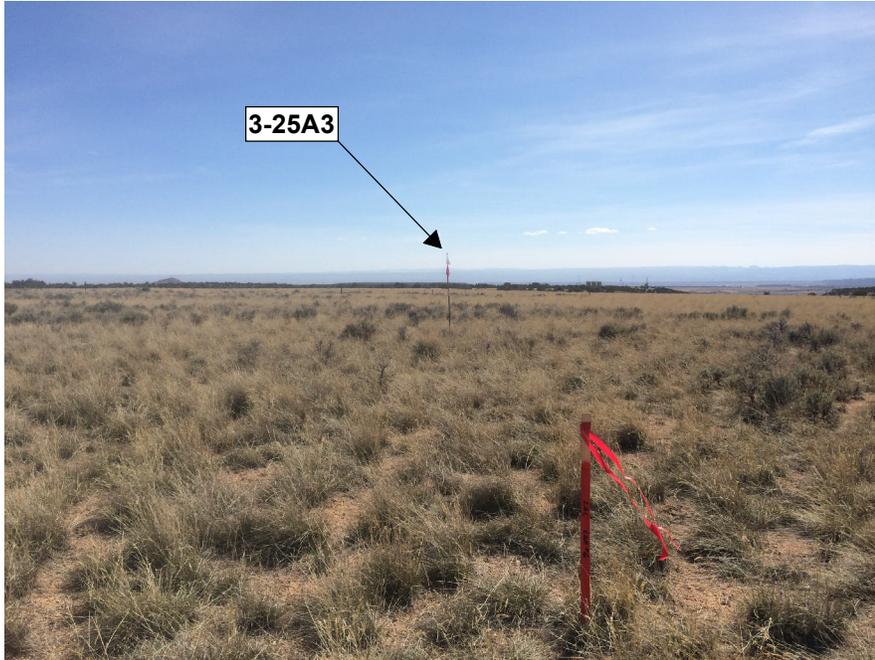


Photo: View of location stake

Camera Angle: Southwesterly

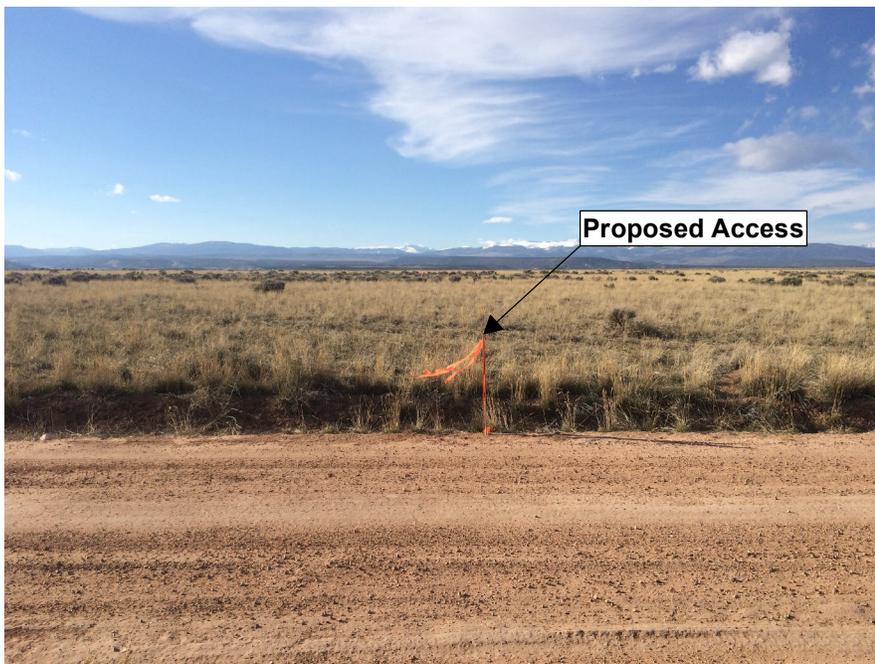


Photo: View from beginning of proposed access

Camera Angle: Northwesterly



**OUTLAW**  
ENGINEERING INC.

P.O. BOX 1800  
ROOSEVELT, UTAH 84066  
(435) 232-4321

PARCEL INFORMATION SHOWN HAS NOT BEEN SURVEYED BY OUTLAW ENGINEERING, INC. AND MAY NOT REFLECT ACTUAL LOCATION OF PROPERTY LINES.

## Location Photos

VERSION:	V1
SURVEYED:	4-7-14

APRIL 10, 2014

AUTHOR: BWH

**PHOTO**




# EP ENERGY

## WELL LOCATION PLAT

**WELL: UTE TRIBAL 3-25A3**  
 PAD LOCATION: NE/NW SECTION 25, T.1S, R.3W, U.S.B.&M.  
 DUCHESNE COUNTY, UTAH

CORNER POSITION  
 CALCULATED USING  
 DOUBLE PROPORTION  
 METHOD (NOT SET)

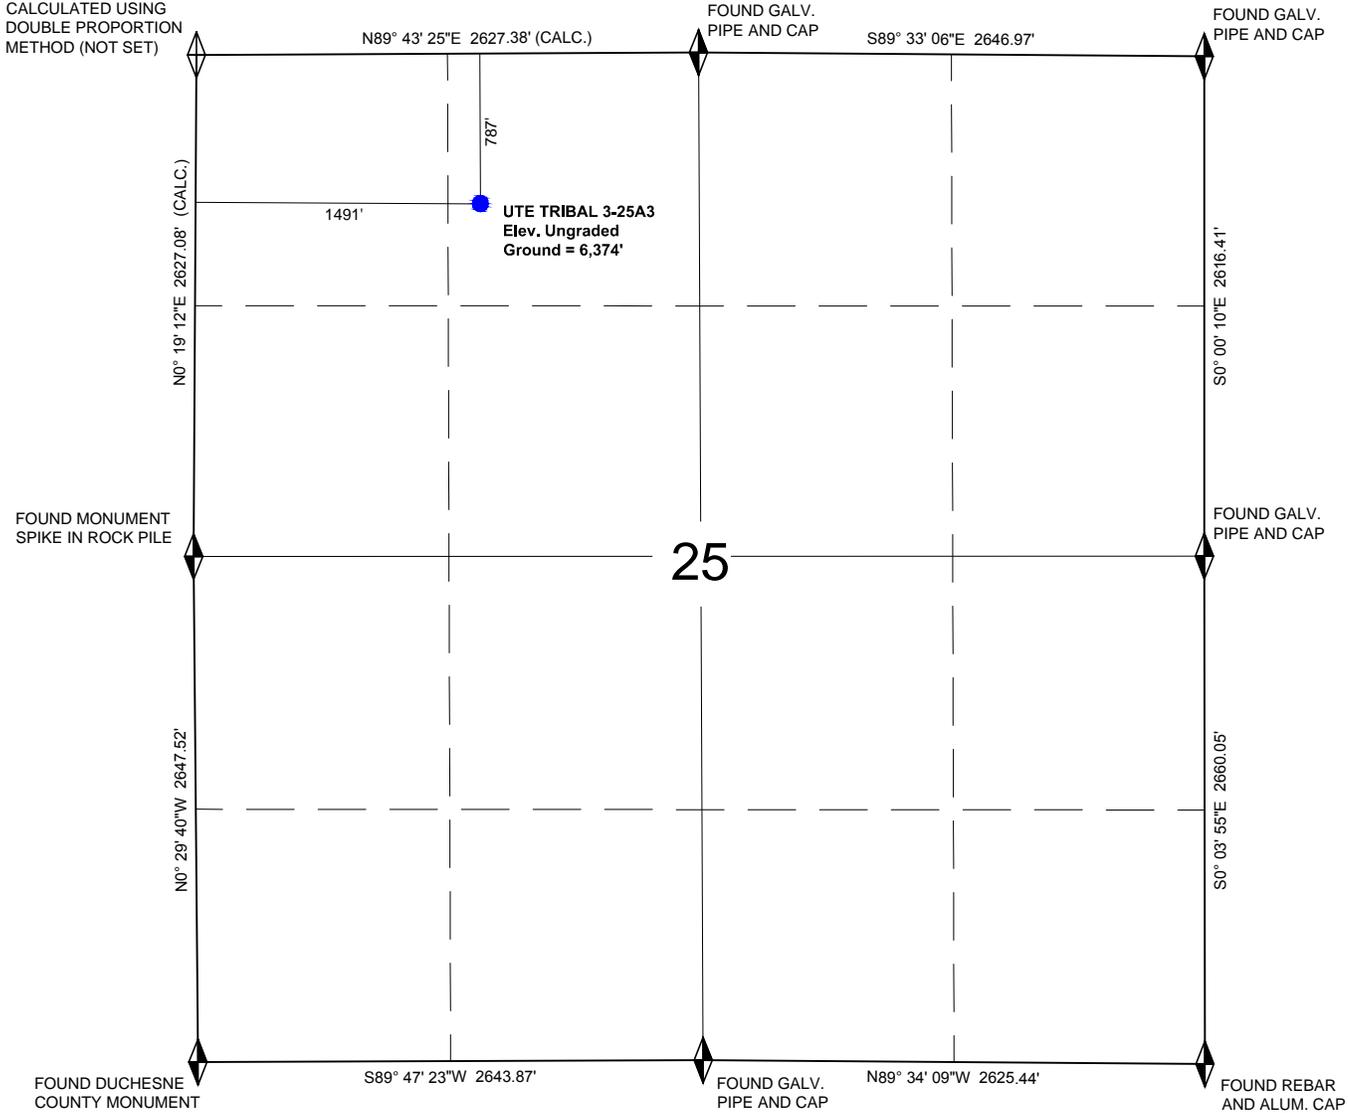

FOUND MONUMENT  
 SPIKE IN ROCK PILE

25

FOUND DUCHESNE  
 COUNTY MONUMENT

- NOTES:**
1. WELL FOOTAGES ARE MEASURED AT RIGHT ANGLES TO THE SECTION LINE.
  2. ALL BEARINGS AND DISTANCES ARE MEASURED UNLESS OTHERWISE NOTED.
  3. BEARINGS ARE DERIVED FROM G.P.S. OBSERVATIONS AND EQUIPMENT.
  4. THE GENERAL LAND OFFICE G.L.O. PLAT WAS USED FOR REFERENCE

**BASIS OF ELEVATION**  
 SPOT ELEVATION AT THE SOUTHWEST CORNER OF SECTION 25, T1S, R3W, U.S.B.&M. NAVD 88 DATUM USING THE UTAH REFERENCE NETWORK SYSTEM. SAID ELEVATION IS 6226.10 FEET.


**LEGEND**

- ◆ = FOUND SECTION CORNER
- ◆ = CALCULATED SECTION CORNER
- = PROPOSED WELL HEAD

**CERTIFICATE**

THIS IS TO CERTIFY THAT THE ABOVE PLAT WAS PREPARED FROM THE FIELD NOTES OF ACTUAL SURVEYS MADE BY ME OR UNDER MY SUPERVISION, AND THAT THE SAME ARE TRUE AND CORRECT TO THE BEST OF MY KNOWLEDGE AND BELIEF.

REGISTERED LAND SURVEYOR  
 REGISTRATION NO. 7173588  
 STATE OF UTAH

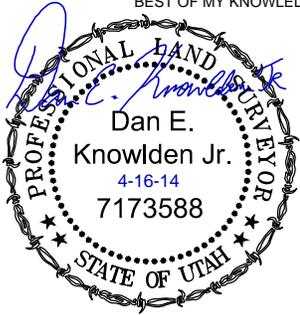


**OUTLAW ENGINEERING INC.**  
 P.O. BOX 1800  
 ROOSEVELT, UTAH 84066  
 (435) 232-4321

**EP ENERGY**

**WELL LOCATION PLAT**  
**WELL: UTE TRIBAL 3-25A3**  
 PAD LOCATION: NE/NW SECTION 25, T.1 S., R. 3 W., U.S.B.&M.  
 DUCHESNE COUNTY, UTAH

<b>NAD 83 SURFACE LOCATION</b>
LATITUDE = 40°22'18.31"
LONGITUDE = 110°10'30.67"
<b>NAD 27 SURFACE LOCATION</b>
LATITUDE = 40°22'18.46"
LONGITUDE = 110°10'28.12"

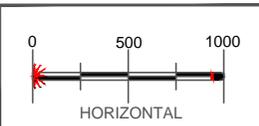

**WELL PLAT**



DATE SURVEYED: APRIL 7, 2014
SURVEYED BY: DEK/SB
DRAWN: APRIL 16, 2014
DRAWN: DEK
SCALE: 1" = 1000'

SHEET NO.  
**1**

## PROPOSED LOCATION LAYOUT

### UTE TRIBAL 3-25A3

WELL LOCATION: NE/NW SECTION 25, T1S, R3W, U.S.B.&M.  
 DUCHESNE COUNTY, UTAH

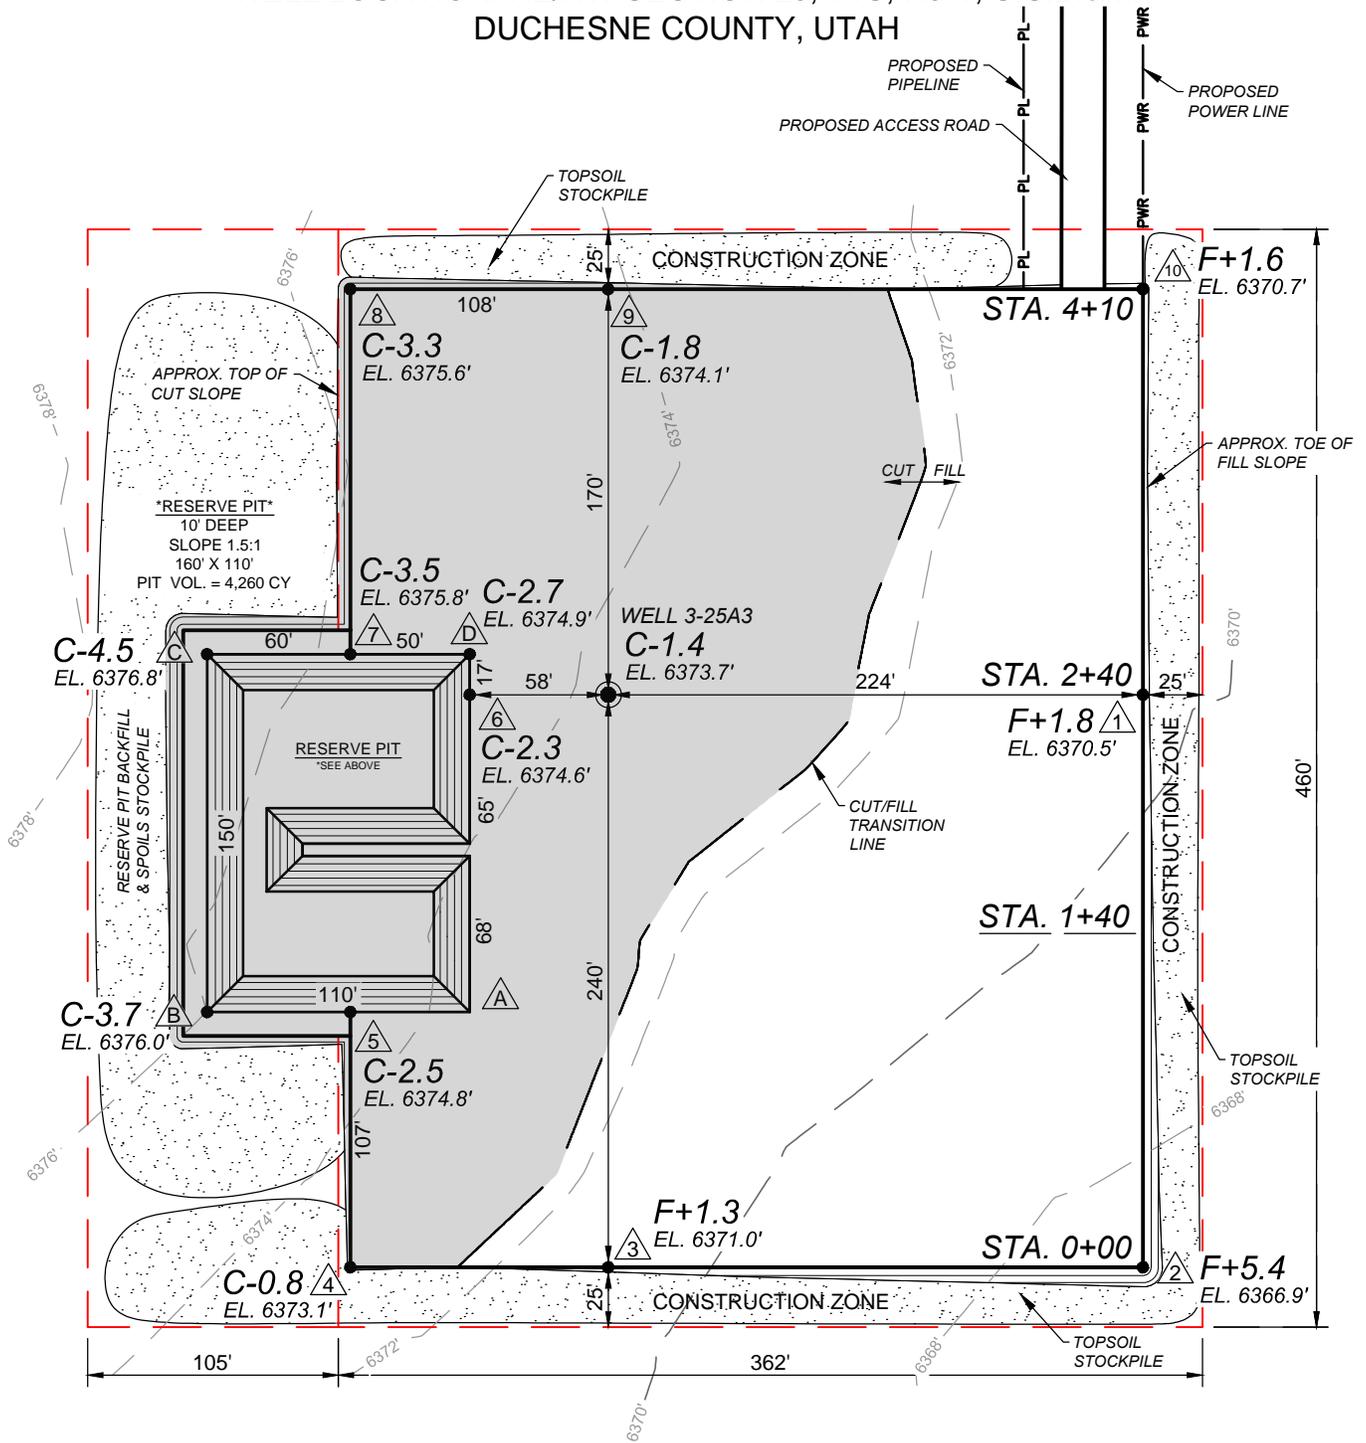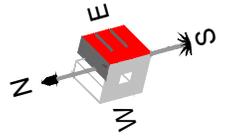


LEGEND	
	EXISTING CONTOURS
	PROPOSED CONTOURS
	LIMITS OF DISTURBANCE
	POINT NUMBER
	CUT/FILL NUMBER
	EXISTING GRADE
	PROPOSED WELL LOCATION

SUMMARY	
EXISTING GRADE @ CENTER OF WELL= 6373.7'	
FINISH GRADE ELEVATION = 6372.3'	
CUT SLOPES = 1.5 : 1	
FILL SLOPES = 1.5 : 1	
TOTAL WELL PAD AREA = 3.40 ACRES	
TOTAL WELL PAD DISTURBANCE AREA = 4.93 ACRES	
QUANTITIES	
GRUB =	NET CUT 5,730 CU YDS
FINISH =	CUT 7,250 CU YDS
	FILL 7,250 CU YDS
	NET CUT 0 CU YDS

**PROPOSED LOCATION LAYOUT**  
**UTE TRIBAL 3-25A3**  
 WELL LOCATION: NE/NW SECTION 25, T1S, R3W, U.S.B.&M.  
 DUCHESNE COUNTY, UTAH

**OUTLAW ENGINEERING INC.**  
 P.O. BOX 1800  
 ROOSEVELT, UTAH 84066  
 (435) 232-4321

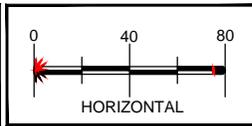

**EP ENERGY**





<b>PAD/PIT GRADING</b>	April 16, 2014	SHEET NO.
	SCALE: 1" = 80'	2
	DESIGN: MA,RFII DRAWN: CG	



# TYPICAL CROSS SECTIONS

## UTE TRIBAL 3-25A3

WELL LOCATION: NE/NW SECTION 25, T1S, R3W, U.S.B.&M.  
DUCESNE COUNTY, UTAH

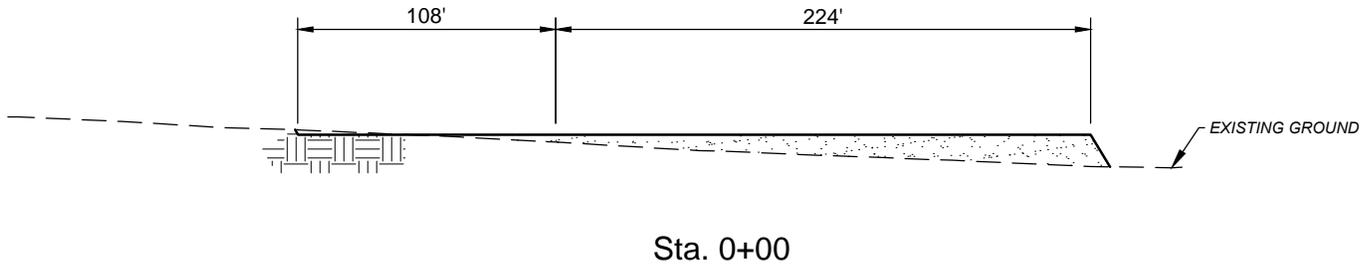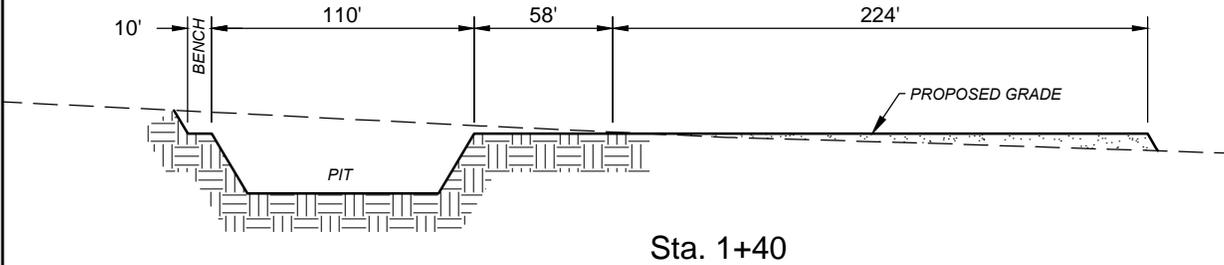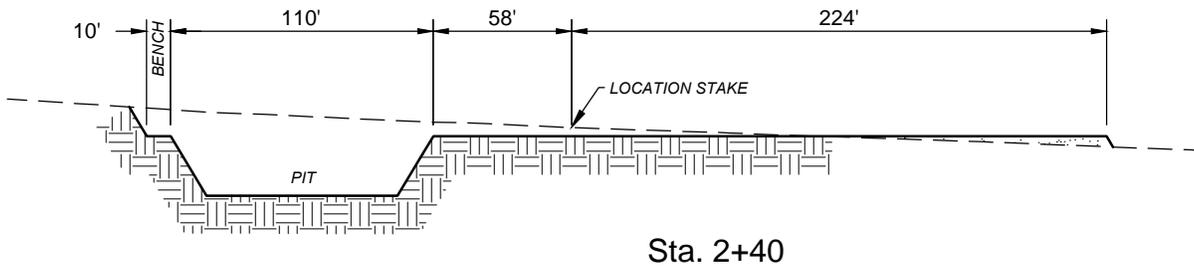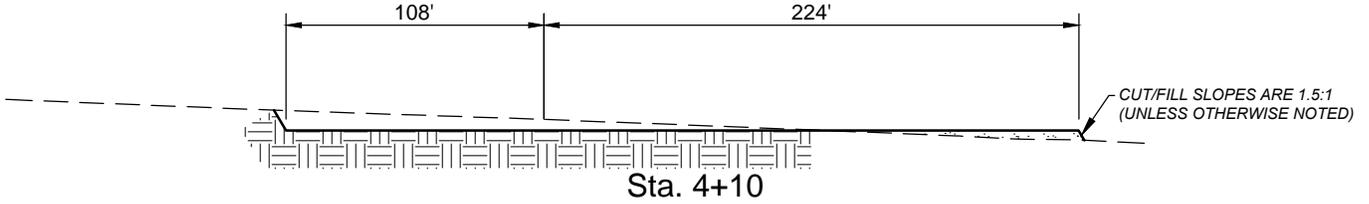


LEGEND	
	EXISTING CONTOURS
	PROPOSED CONTOURS
	LIMITS OF DISTURBANCE
	POINT NUMBER
F+5.7	CUT/FILL NUMBER
5860.8	EXISTING GRADE
	PROPOSED WELL LOCATION

SUMMARY	
EXISTING GRADE @ CENTER OF WELL=	6373.7'
FINISH GRADE ELEVATION =	6372.3'
CUT SLOPES =	1.5 : 1
FILL SLOPES =	1.5 : 1
TOTAL WELL PAD AREA =	3.40 ACRES
TOTAL WELL PAD DISTURBANCE AREA =	4.93 ACRES
QUANTITIES	
GRUB =	NET CUT 5,730 CU YDS
FINISH =	CUT 7,250 CU YDS
	FILL 7,250 CU YDS
	NET CUT 0 CU YDS

**TYPICAL CROSS SECTIONS**  
**UTE TRIBAL 3-25A3**  
 WELL LOCATION: NE/NW SECTION 25, T1S, R3W, U.S.B.&M.  
 DUCESNE COUNTY, UTAH

**OUTLAW ENGINEERING INC.**  
 P.O. BOX 1800  
 ROOSEVELT, UTAH 84066  
 (435) 232-4321

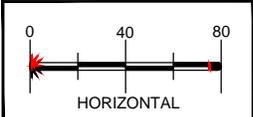

**CROSS SECTIONS**



April 16, 2014  
SCALE: 1" = 80'  
DESIGN: MA,RFII DRAWN: CG

SHEET NO.  
**3**

## TYPICAL RIG LAYOUT

### UTE TRIBAL 3-25A3

WELL LOCATION: NE/NW SECTION 25, T1S, R3W, U.S.B.&M.  
 DUCHESNE COUNTY, UTAH

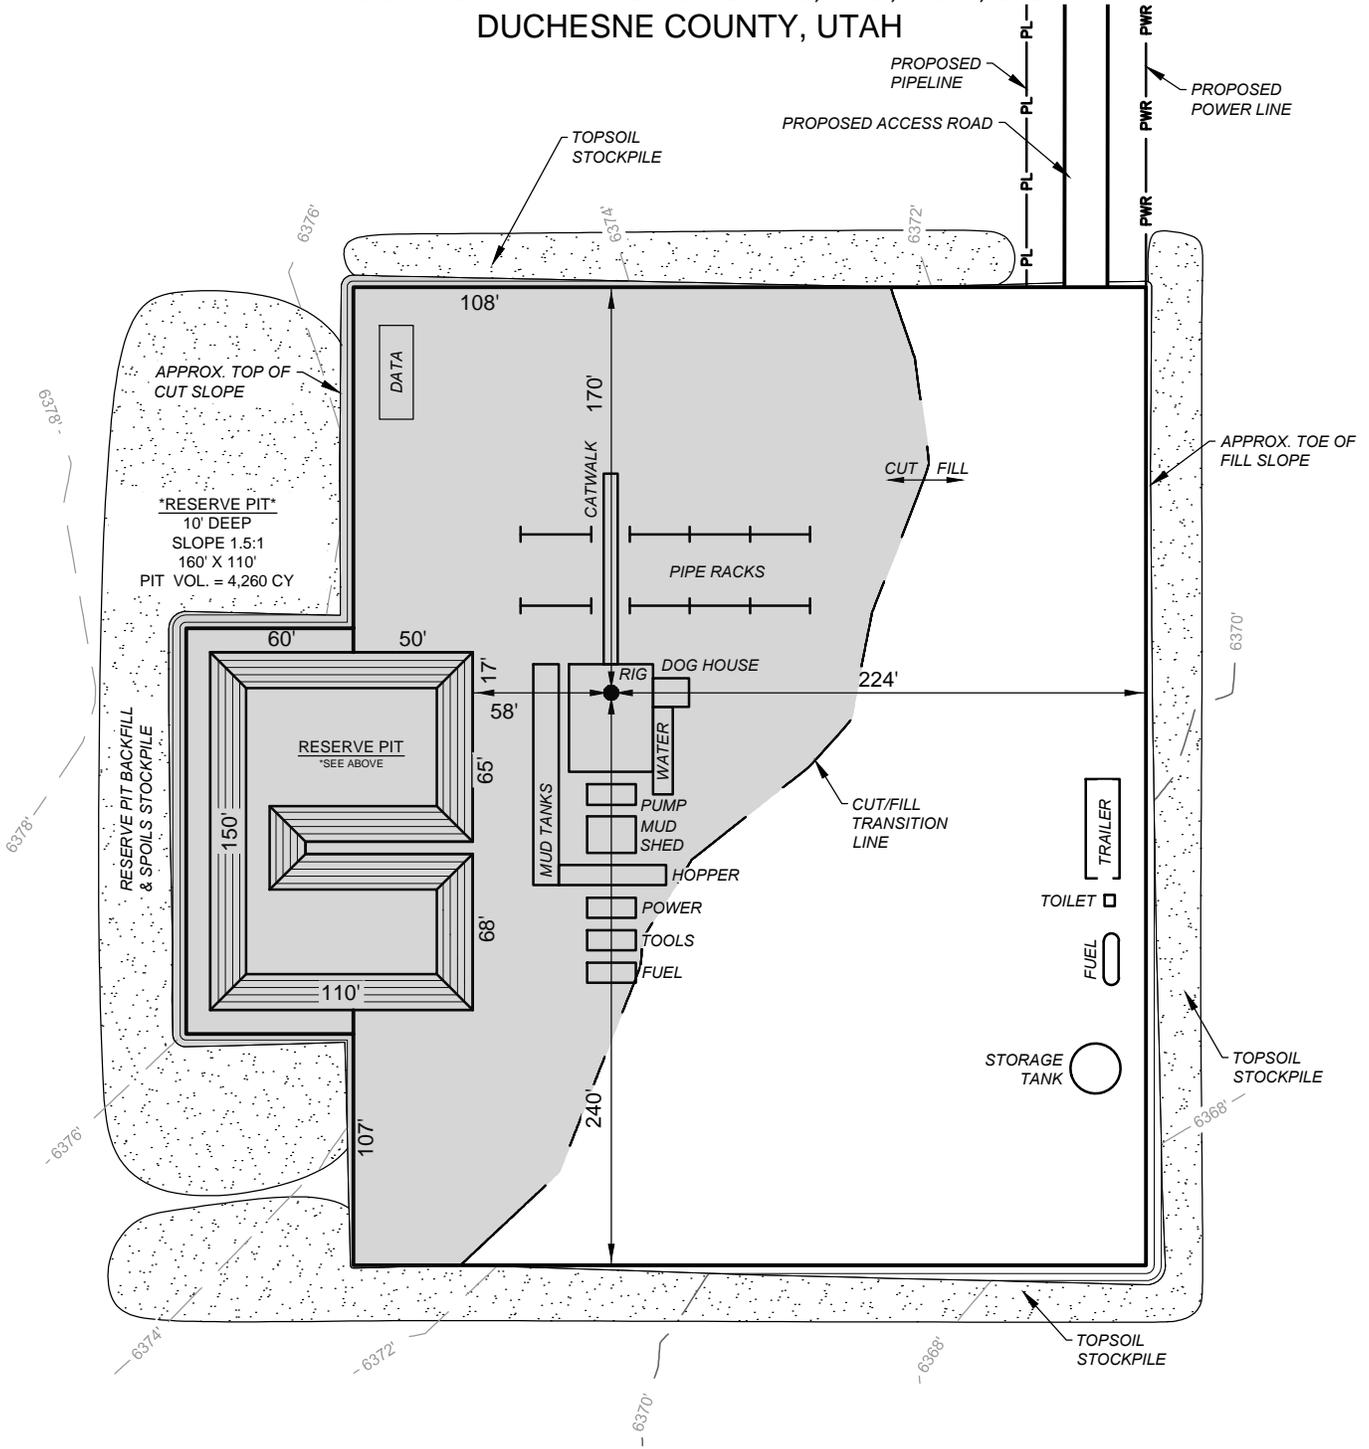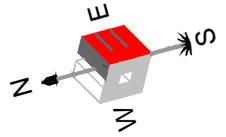


LEGEND	
	EXISTING CONTOURS
	PROPOSED CONTOURS
	LIMITS OF DISTURBANCE
	POINT NUMBER F+5.7
	CUT/FILL NUMBER 5860.8
	EXISTING GRADE
	PROPOSED WELL LOCATION

SUMMARY

**TYPICAL RIG LAYOUT**  
**UTE TRIBAL 3-25A3**  
 WELL LOCATION: NE/NW SECTION 25, T1S, R3W, U.S.B.&M.  
 DUCHESNE COUNTY, UTAH

**OUTLAW ENGINEERING INC.**  
 P.O. BOX 1800  
 ROOSEVELT, UTAH 84066  
 (435) 232-4321


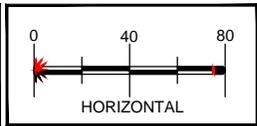


<b>RIG LAYOUT</b>	April 16, 2014	SHEET NO. <b>4</b>
	SCALE: 1" = 80'	
DESIGN: MA,RFII DRAWN: CG		

## PRODUCTION FACILITY LAYOUT

UTE TRIBAL 3-25A3

WELL LOCATION: NE/NW SECTION 25, T1S, R3W, U.S.B.&M.  
 DUCHESNE COUNTY, UTAH

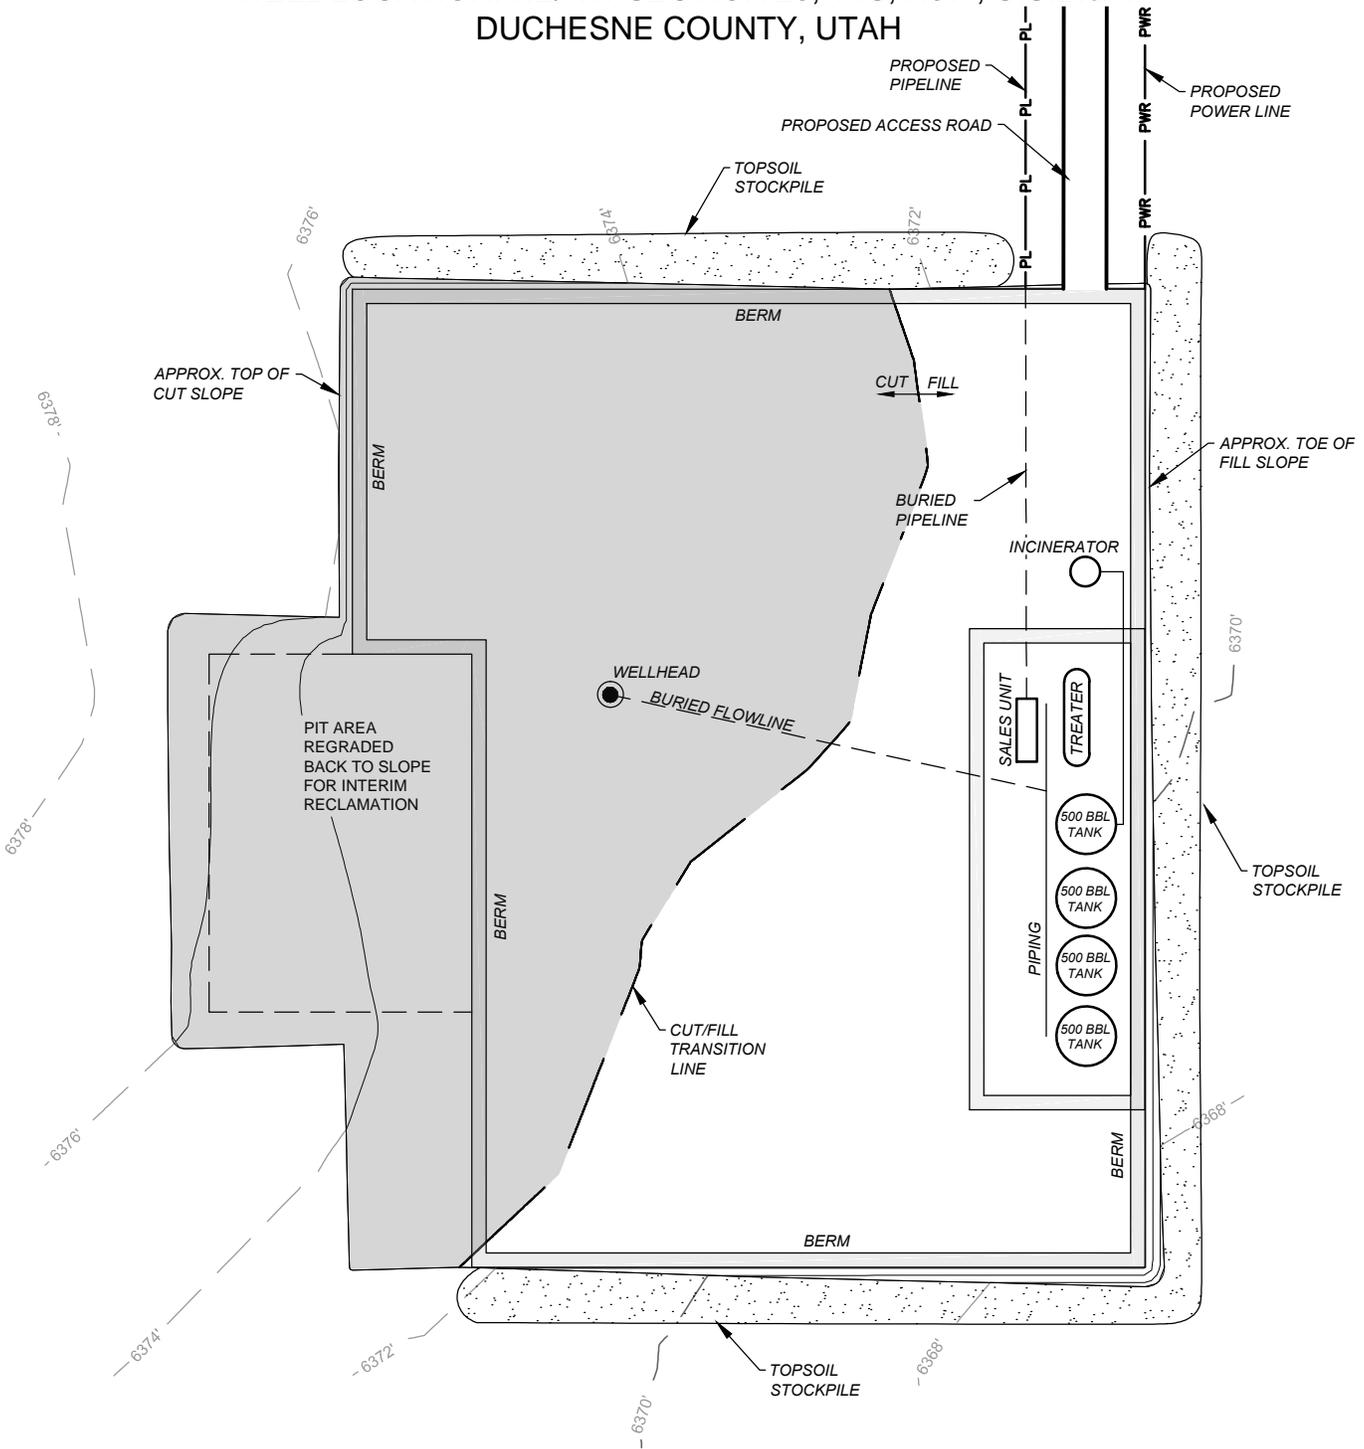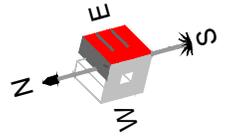


LEGEND	
	EXISTING CONTOURS
	PROPOSED CONTOURS
	LIMITS OF DISTURBANCE
	POINT NUMBER
	F+5.7 CUT/FILL NUMBER
	5860.8 EXISTING GRADE
	PROPOSED WELL LOCATION

SUMMARY

**PRODUCTION FACILITY LAYOUT**  
**UTE TRIBAL 3-25A3**  
 WELL LOCATION: NE/NW SECTION 25, T1S, R3W, U.S.B.&M.  
 DUCHESNE COUNTY, UTAH




**OUTLAW ENGINEERING INC.**  
 P.O. BOX 1800  
 ROOSEVELT, UTAH 84066  
 (435) 232-4321

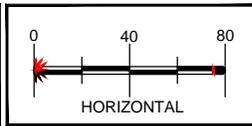

**PRODUCTION LAYOUT**

April 16, 2014  
 SCALE: 1" = 80'  
 DESIGN: MA,RFII DRAWN: CG


SHEET NO.  
**5**



**UTE TRIBAL 3-25A3**  
**WELL LOCATION: NE/NW SECTION 25, T.1S, R.3W. U.S.B.&M.**  
**DUCHESNE COUNTY, UTAH**

PROCEED IN AN EASTERLY DIRECTION FROM BLUEBELL, UTAH ALONG 4000 N APPROXIMATELY 1.1 MILES TO THE JUNCTION OF THIS ROAD AND 10915 W TO THE NORTH; TURN LEFT AND PROCEED IN A NORTHERLY DIRECTION APPROXIMATELY 1.4 MILES TO THE JUNCTION OF THIS ROAD AND AN UNNAMED ROAD TO THE EAST; TURN RIGHT AND PROCEED IN AN EASTERLY THEN NORTHEASTERLY THEN SOUTHEASTERLY THEN NORTHEASTERLY DIRECTION APPROXIMATELY 1.7 MILES TO THE SPLIT OF THIS ROAD AND AN UNNAMED ROAD TO THE NORTHEAST; BEAR RIGHT AND PROCEED IN AN EASTERLY THEN SOUTHEASTERLY THEN EASTERLY DIRECTION APPROXIMATELY 0.8 MILES TO THE JUNCTION OF THIS ROAD AND AN UNNAMED ROAD TO THE SOUTH; TURN RIGHT AND PROCEED IN A SOUTHERLY THEN SOUTHWESTERLY DIRECTION APPROXIMATELY 0.9 MILES TO THE JUNCTION OF THIS ROAD AND THE PROPOSED ACCESS ROAD TO THE NORTHWEST; TURN RIGHT AND FOLLOW ROAD FLAGS IN A NORTHWESTERLY DIRECTION APPROXIMATELY 1,972 FEET TO THE PROPOSED LOCATION.

TOTAL DISTANCE FROM BLUEBELL, UTAH TO THE PROPOSED LOCATION IS APPROXIMATELY 5.9 MILES.

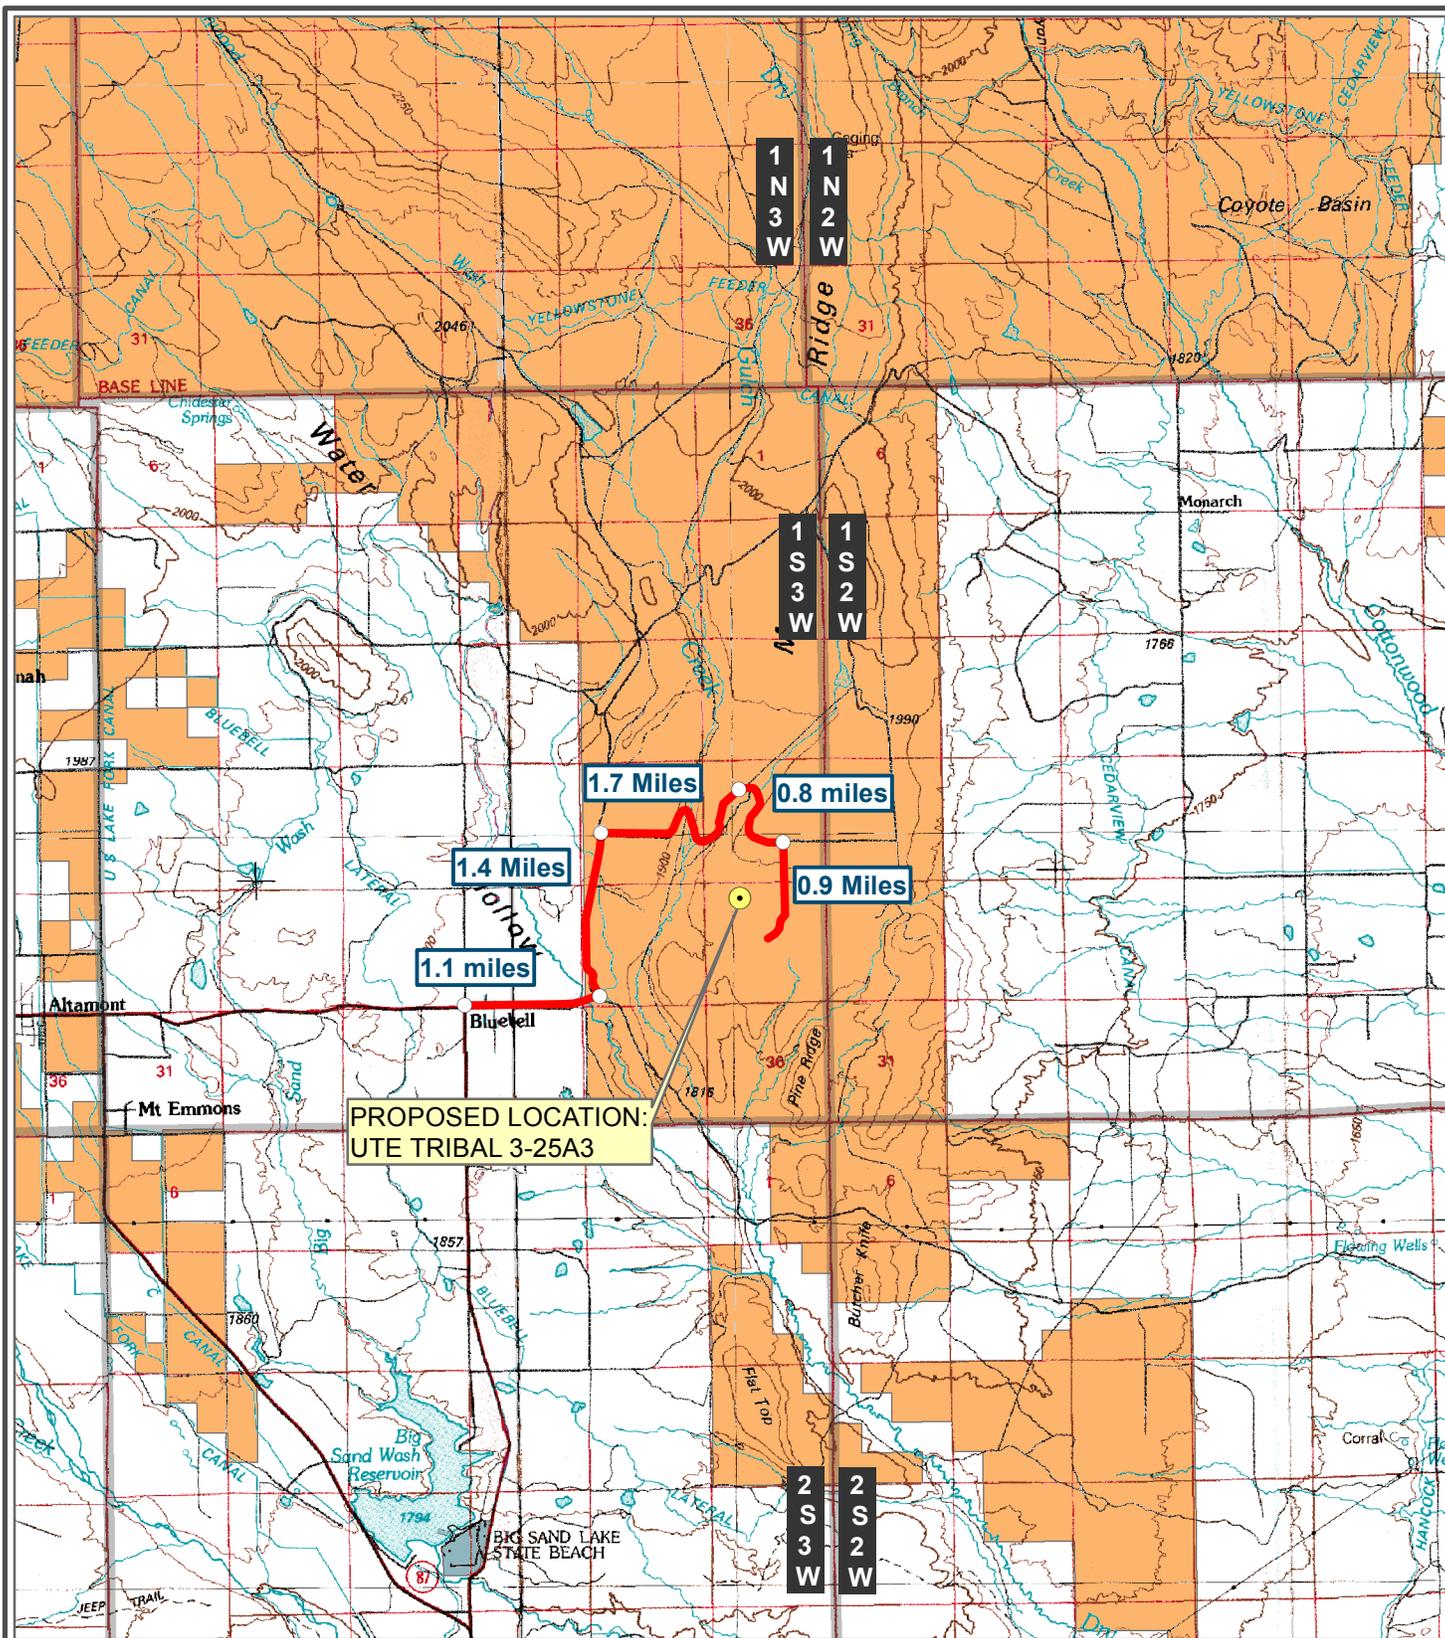

**OUTLAW**  
ENGINEERING INC.  
P.O. BOX 1800  
ROOSEVELT, UTAH 84066  
(435) 232-4321



PARCEL INFORMATION SHOWN HAS NOT BEEN SURVEYED BY OUTLAW ENGINEERING, INC. AND MAY NOT REFLECT ACTUAL LOCATION OF PROPERTY LINES

**LEGEND**

- Ute Tribal 3-25A3 Site Location
- Existing Access Road

- Ute Tribal Lands
- Private
- State, County, City, Wildlife, Park and Outdoor Recreation Areas

**UTE TRIBAL 3-25A3**

WELL LOCATION: NE/NW SECTION 25, T.1S, R.3W, U.S.B.&M.  
DUCESNE COUNTY, UTAH



USGS 7.5'  
Bluebell  
Quadrangle


APRIL 10, 2014  
SCALE: 1" = 8,342'  
AUTHOR: BWH

SHEET  
**A**

**Site Location**



VERSION: **V1**  
SURVEYED: **4-7-14**

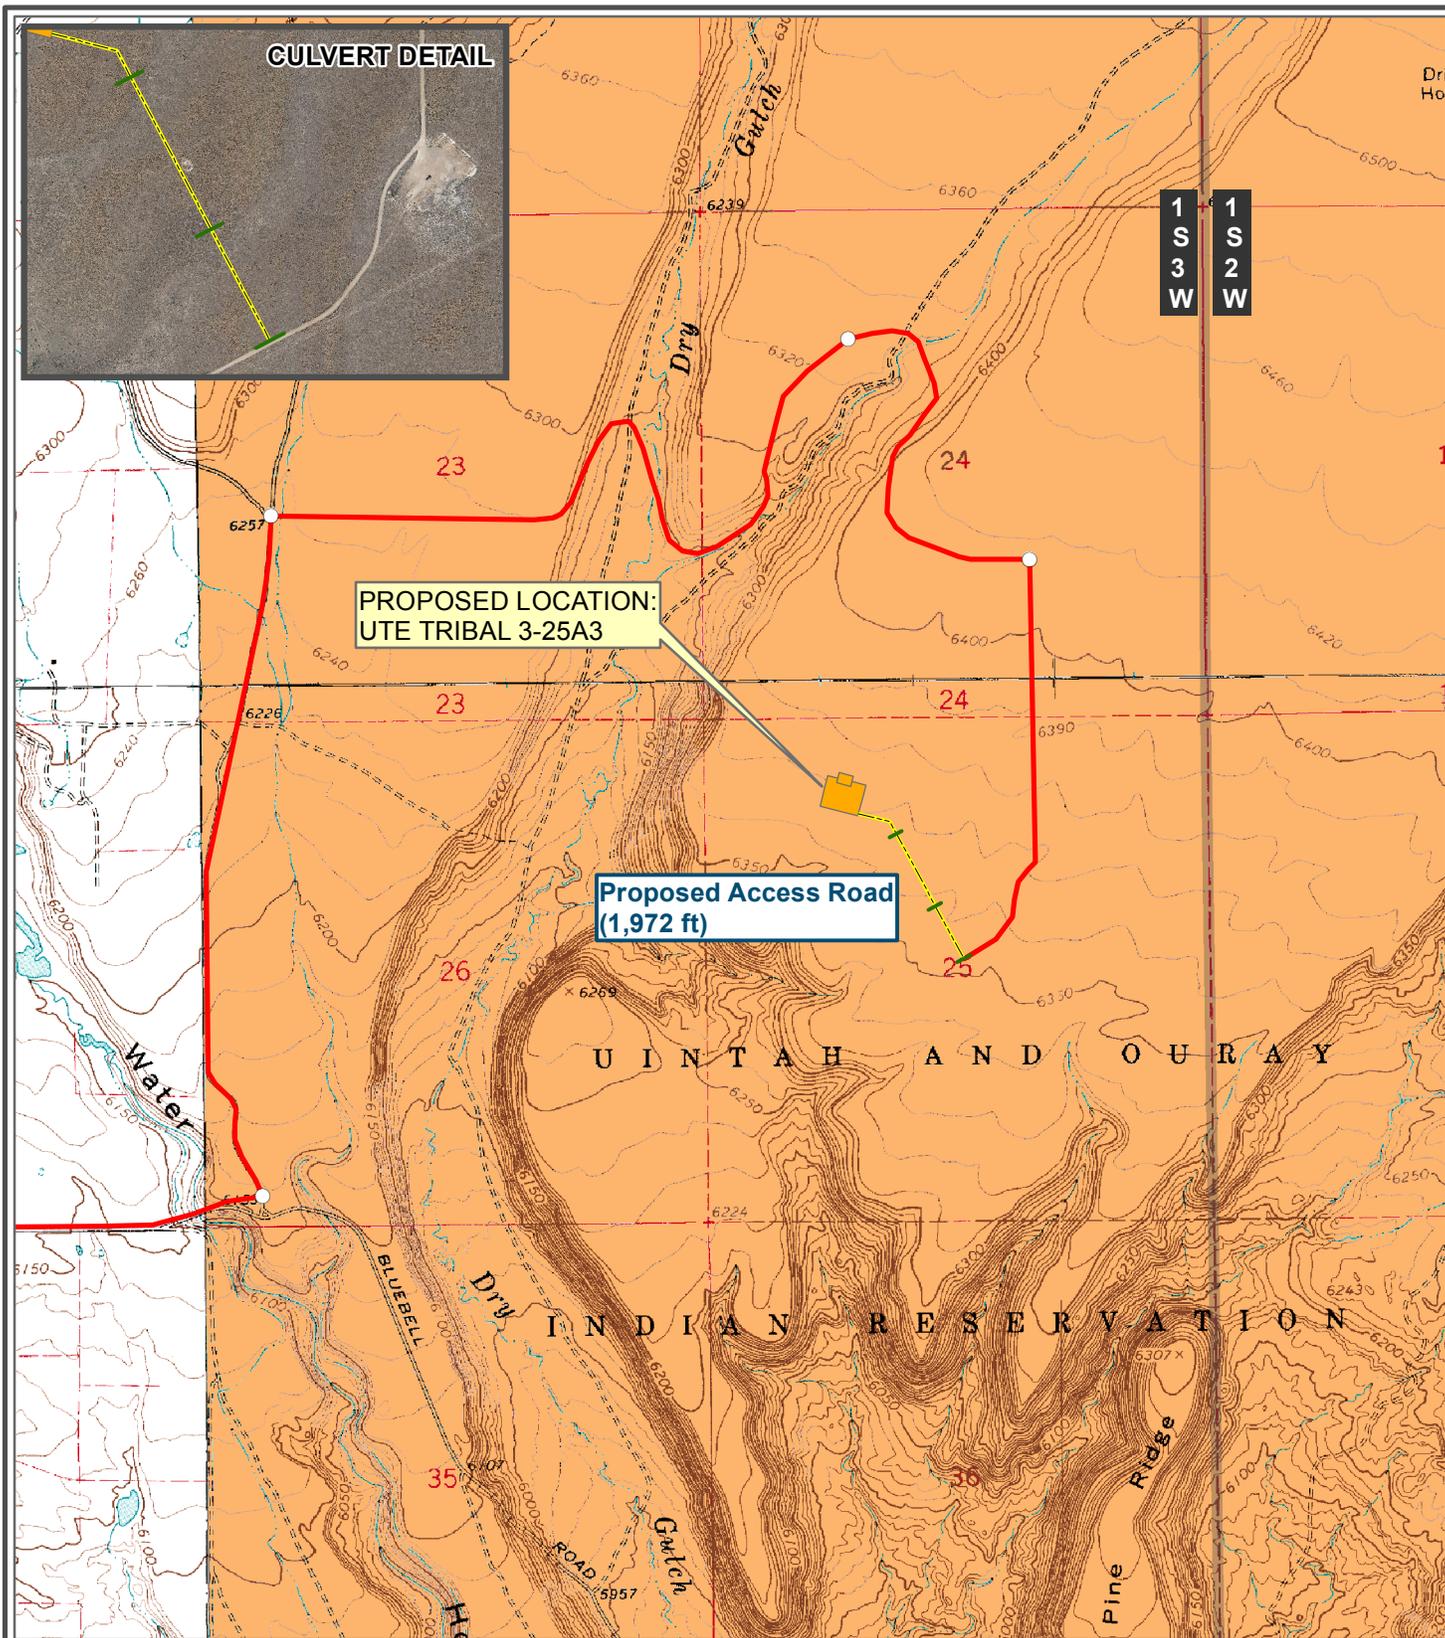

**OUTLAW**  
ENGINEERING INC.

P.O. BOX 1800  
ROOSEVELT, UTAH 84066  
(435) 232-4321



PARCEL INFORMATION SHOWN HAS NOT BEEN SURVEYED BY OUTLAW ENGINEERING, INC. AND MAY NOT REFLECT ACTUAL LOCATION OF PROPERTY LINES

**Proposed Access Road**



VERSION: **V1**  
SURVEYED: **4-7-14**

**LEGEND**

- Proposed Access Road
- Culvert Required
- Existing Access Road
- Proposed Pad

Ute Tribal Lands  Private

**UTE TRIBAL 3-25A3**


WELL LOCATION: NE/NW SECTION 25, T.1S, R.3W, U.S.B.&M.  
DUCHESE COUNTY, UTAH



USGS 7.5' Bluebell Quadrangle  
2014 Google Imagery

APRIL 10, 2014  
SCALE: 1" = 2,000'  
AUTHOR: BWH

SHEET  
**B**

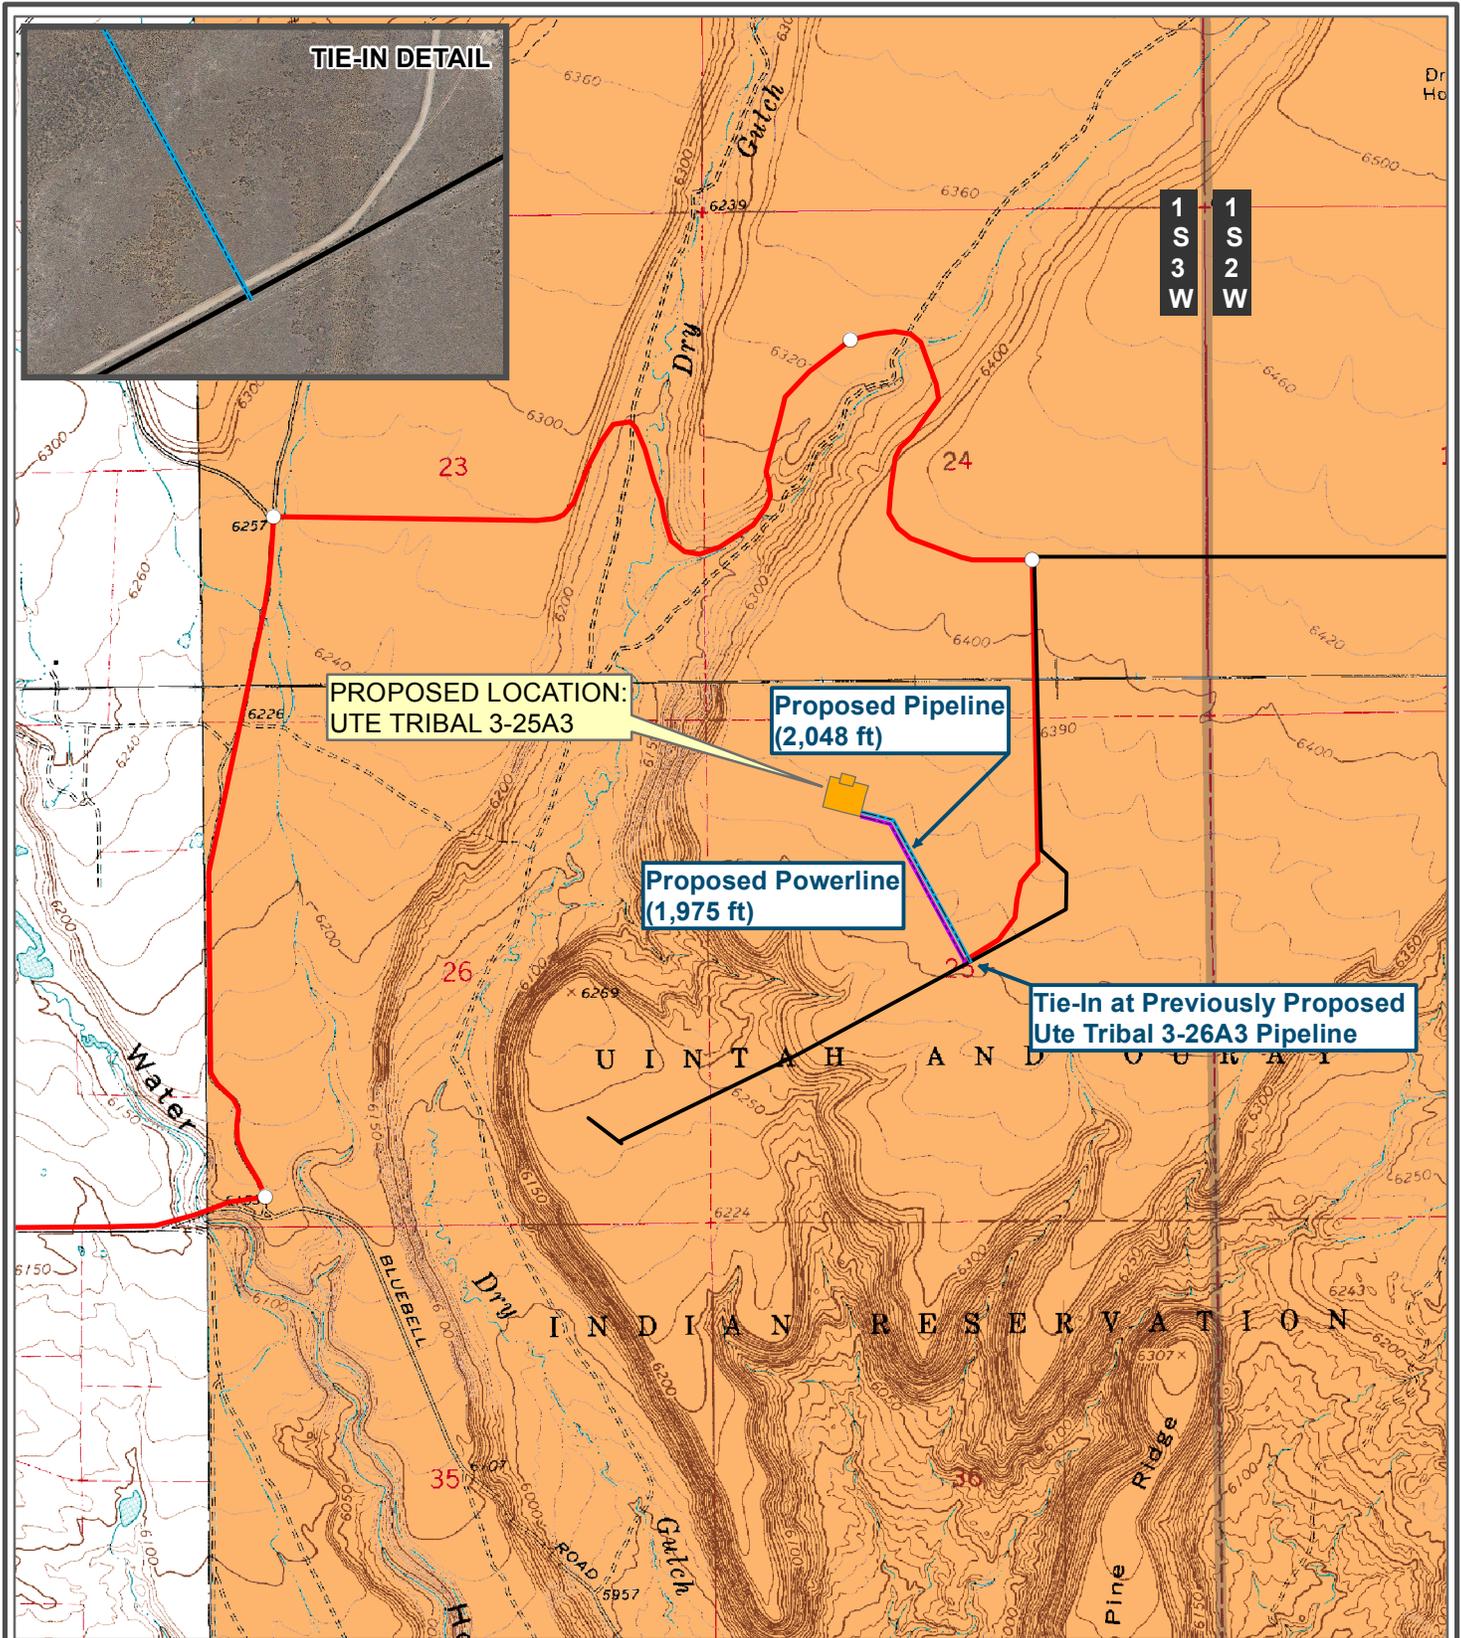

**OUTLAW**  
ENGINEERING INC.

P.O. BOX 1800  
ROOSEVELT, UTAH 84066  
(435) 232-4321



PARCEL INFORMATION SHOWN HAS NOT BEEN SURVEYED BY OUTLAW ENGINEERING, INC. AND MAY NOT REFLECT ACTUAL LOCATION OF PROPERTY LINES

**Proposed Pipeline  
& Powerline**

0 500 1,000 1,500 2,000 Feet

VERSION: **V1**  
SURVEYED: **4-7-14**

**LEGEND**

- Proposed Pipeline
- Proposed Powerline
- Previously Proposed Pipeline
- Existing Access Road
- Proposed Pad

Ute Tribal Lands  Private

**UTE TRIBAL 3-25A3**


WELL LOCATION: NE/NW SECTION 25, T.1S, R.3W, U.S.B.&M.  
DUCHESE COUNTY, UTAH



USGS 7.5' Bluebell Quadrangle 2014 Google Imagery

APRIL 10, 2014  
SCALE: 1" = 2,000'  
AUTHOR: BWH

SHEET  
**C**

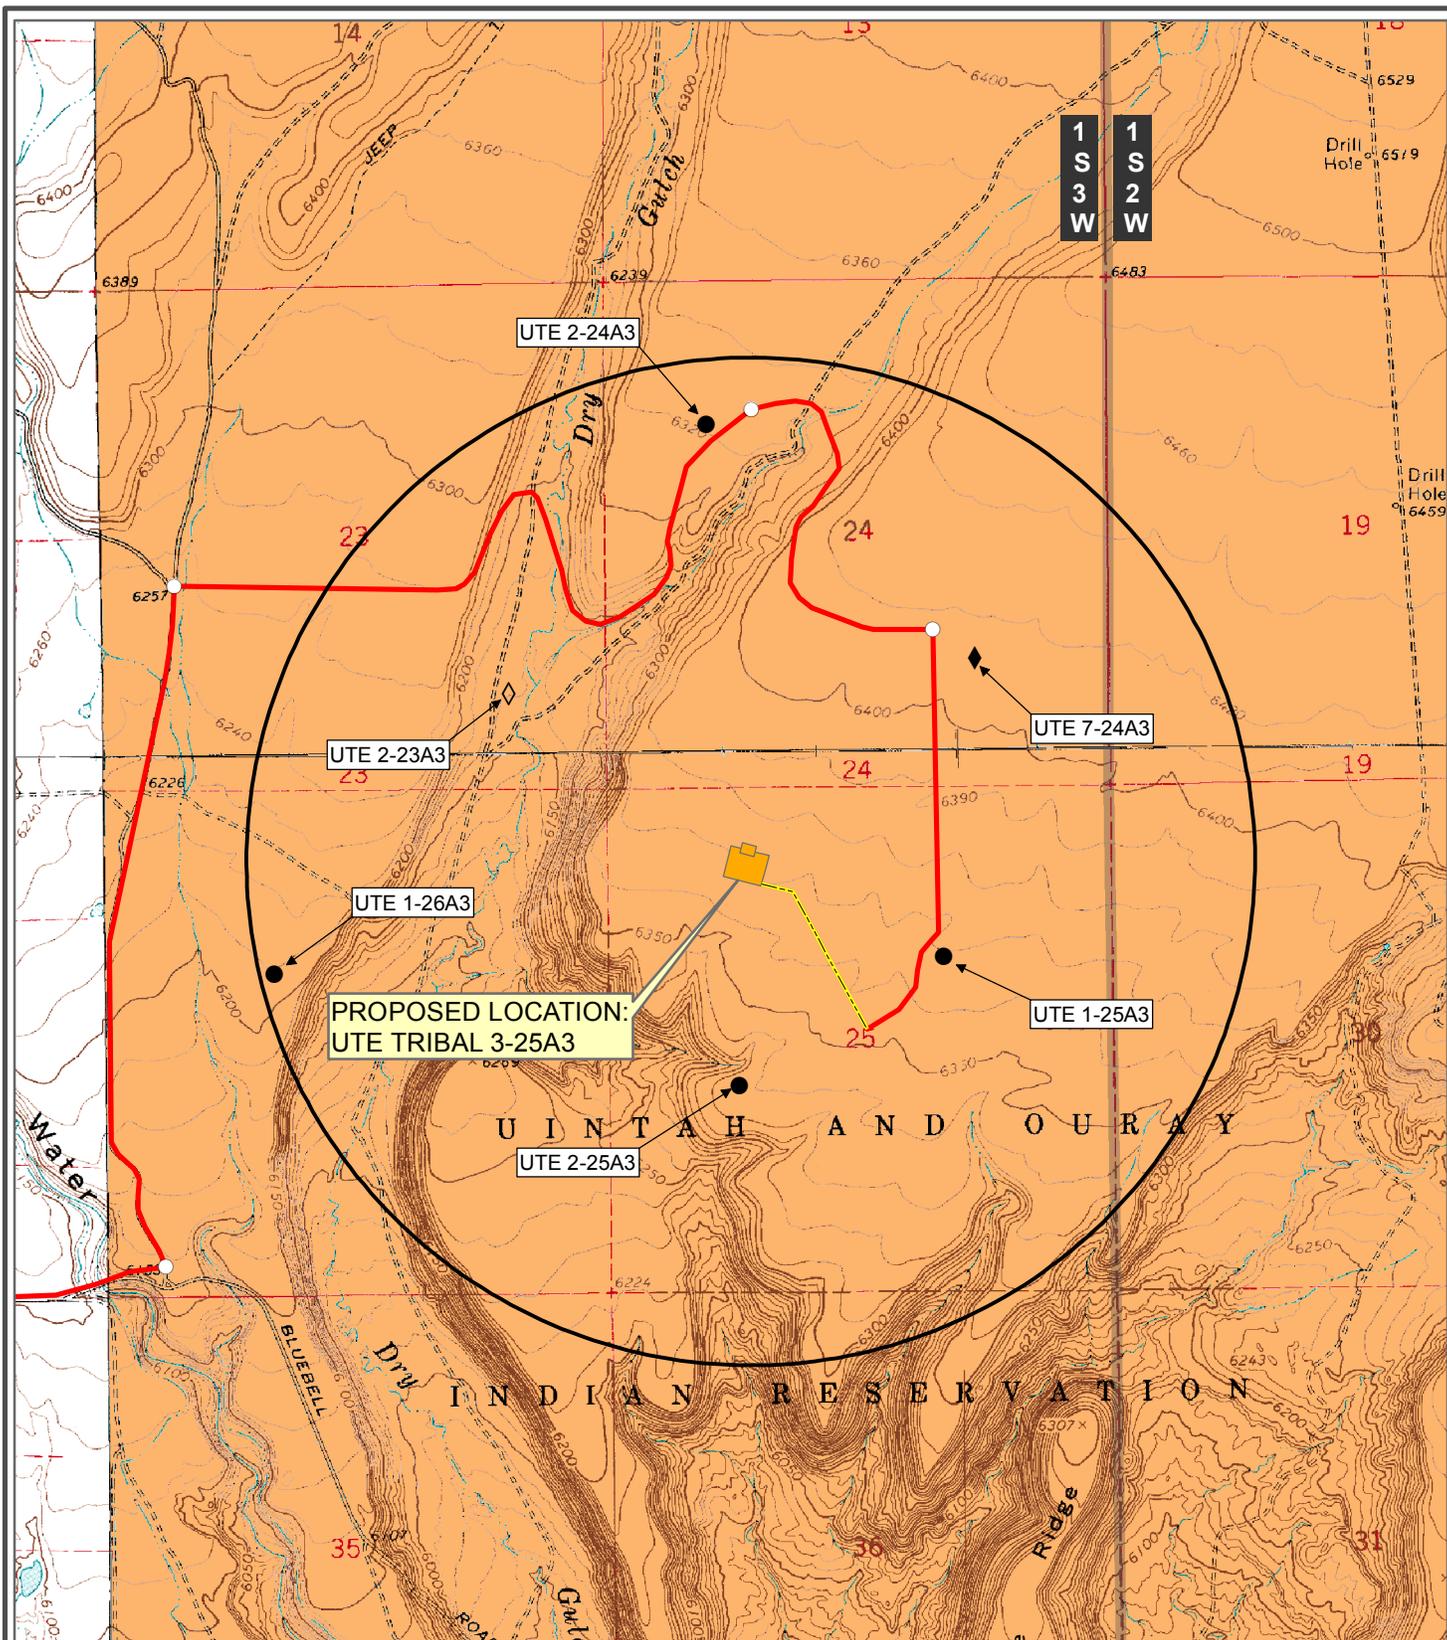

**OUTLAW**  
ENGINEERING INC.

P.O. BOX 1800  
ROOSEVELT, UTAH 84066  
(435) 232-4321



PARCEL INFORMATION SHOWN HAS NOT BEEN SURVEYED BY OUTLAW ENGINEERING, INC. AND MAY NOT REFLECT ACTUAL LOCATION OF PROPERTY LINES

**Surrounding  
Wells**

0 500 1,000 1,500 2,000 Feet

VERSION: V1  
SURVEYED: 4-7-14

**LEGEND**

- Producing
- ◇ Abandoned
- ◆ Plugged & Abandoned
- One Mile Radius

Ute Tribal Lands Private

**UTE TRIBAL 3-25A3**


WELL LOCATION: NE/NW SECTION 25, T.1S, R.3W, U.S.B.&M.  
DUCHEсне COUNTY, UTAH



USGS 7.5'  
Bluebell  
Quadrangle


APRIL 10, 2014  
SCALE: 1" = 2,000'  
AUTHOR: BWH

SHEET  
**D**

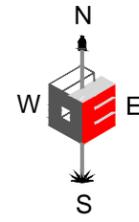

CALCULATED USING DOUBLE PROPORTION METHOD (NOT SET) NORTHWEST CORNER SECTION 25, T. 1 S., R. 3 W., U.S.B.&M.

Line #	Direction	Length
L1	S15° 03' 55"W	467.00
L2	S74° 56' 05"E	460.00
L3	N15° 03' 55"E	467.00
L4	N74° 56' 05"W	460.00
L5	S74° 56' 40"E	311.54
L6	S27° 56' 02"E	1636.47

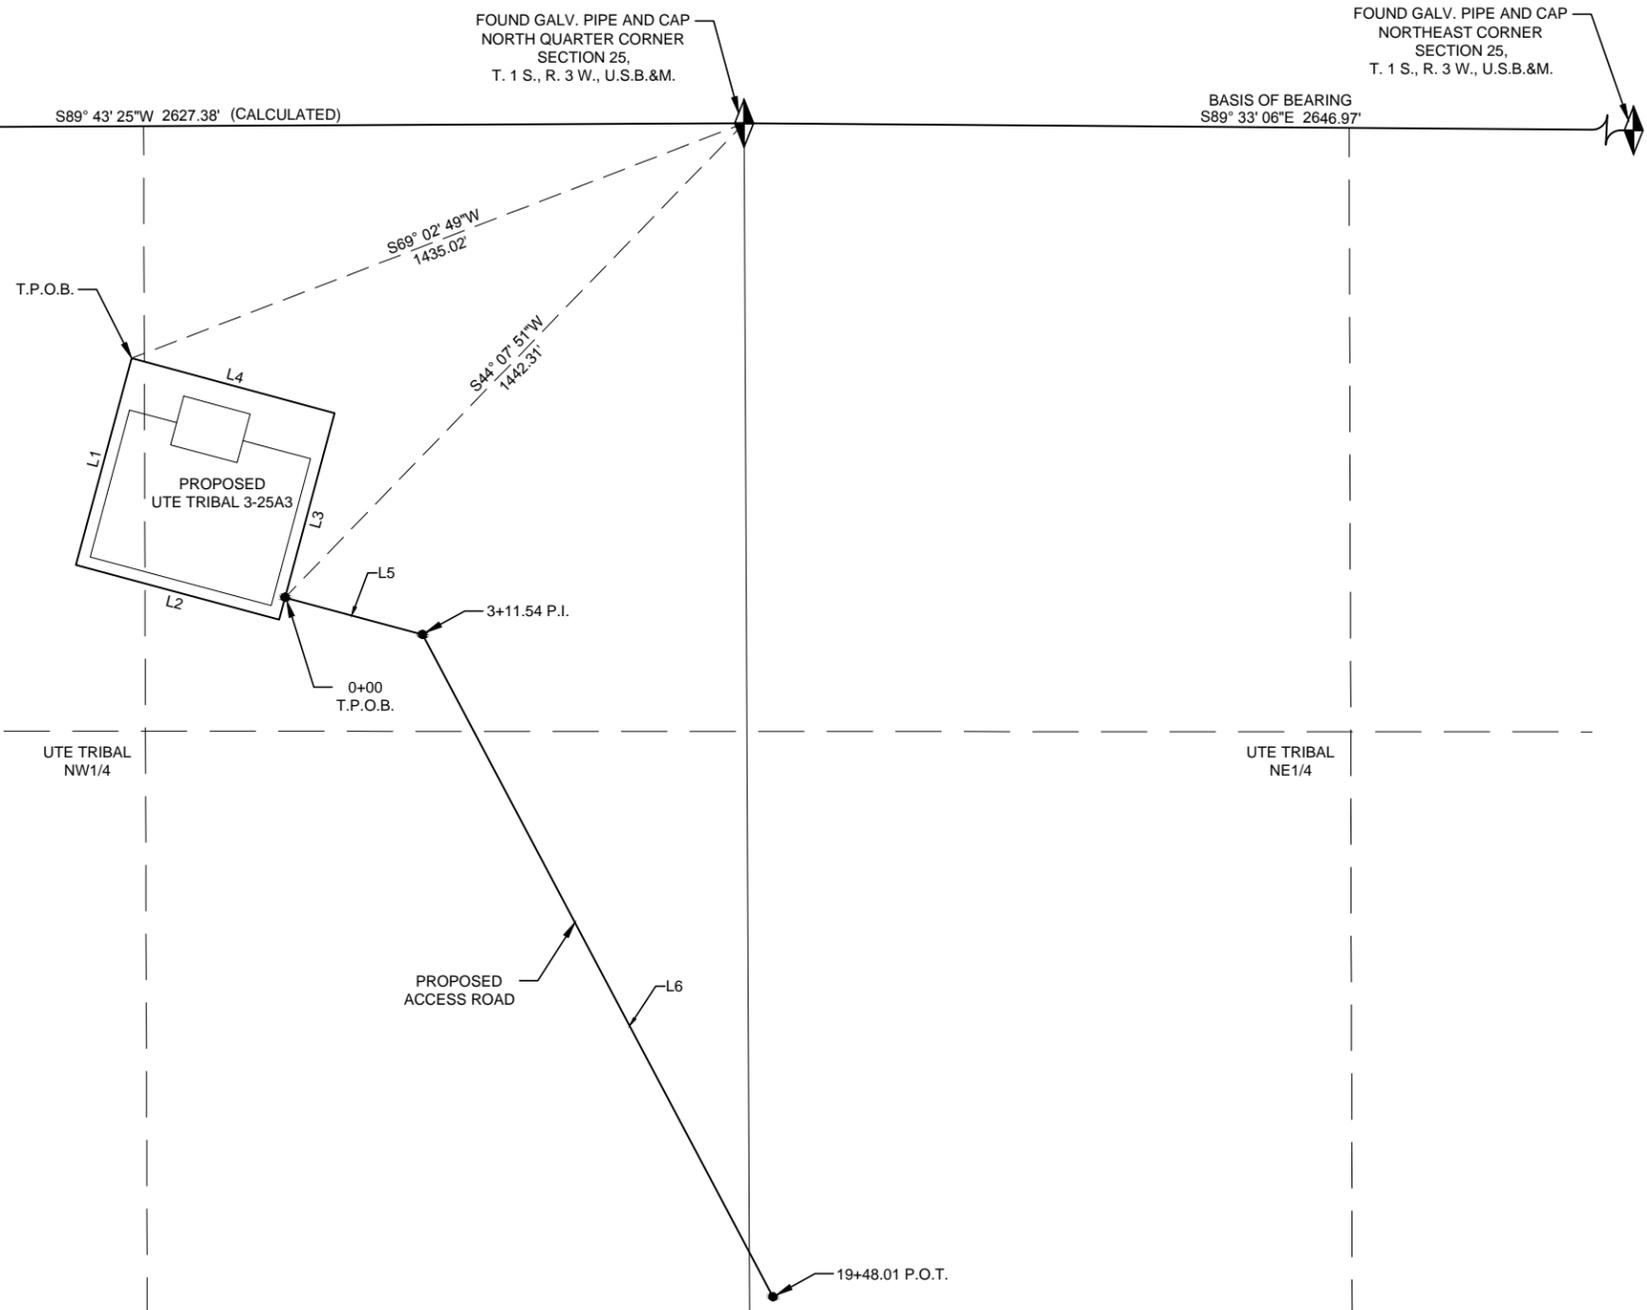

FOUND MONUMENT SPIKE WEST QUARTER CORNER SECTION 25, T. 1 S., R. 3 W., U.S.B.&M.

25

- LEGEND
- = FOUND SECTION CORNER
  - = CALCULATED SECTION CORNER
  - = SECTION LINE
  - = QUARTER SECTION LINE
  - = SIXTEENTH SECTION LINE

# EP ENERGY

LOCATION SURFACE AREA, AND ACCESS ROAD CORRIDOR RIGHT-OF-WAY SURVEY FOR UTE TRIBAL 3-25A3

LOCATED IN SECTION 25 TOWNSHIP 1 S., RANGE 3 W., U.S.B.&M. DUCHESNE COUNTY, UTAH

**SURVEYOR'S CERTIFICATE**

I, DAN E. KNOWLDEN JR. DO HEREBY CERTIFY THAT I AM A REGISTERED LAND SURVEYOR AND THAT I HOLD CERTIFICATE NO. 7173588 AS PRESCRIBED UNDER THE LAWS OF THE STATE OF UTAH AND THAT A SURVEY OF THE DESCRIBED PROPERTY HEREIN WAS PERFORMED UNDER MY DIRECTION.



**SURFACE USE AREA DESCRIPTION**  
 COMMENCING AT THE NORTH QUARTER CORNER OF SECTION 25, TOWNSHIP 1 SOUTH, RANGE 3 WEST, UTAH SPECIAL BASE AND MERIDIAN THENCE SOUTH 69°02'49" WEST 1435.02 FEET TO THE TRUE POINT OF BEGINNING; RUNNING THENCE SOUTH 15°03'55" WEST 467.00 FEET; THENCE SOUTH 74°56'05" EAST 460.00 FEET; THENCE NORTH 15°03'55" EAST 467.00 FEET; THENCE NORTH 74°56'05" WEST 460.00 FEET TO THE TRUE POINT OF BEGINNING. THE BASIS OF BEARING FOR THIS DESCRIPTION IS SOUTH 89°33'06" EAST BETWEEN THE NORTH QUARTER CORNER AND THE NORTHEAST CORNER OF SAID SECTION 25.

**SURFACE USE AREA**  
 UTE TRIBAL = 4.93 ACRES MORE OR LESS

**ACCESS ROAD CORRIDOR RIGHT-OF-WAY DESCRIPTION**  
 LOCATED IN SECTION 25 TOWNSHIP 1 SOUTH, RANGE 3 WEST, UTAH SPECIAL BASE AND MERIDIAN. RIGHT-OF-WAY CORRIDOR IS 30.00 FEET WIDE 15.00 FEET ON EACH SIDE OF CENTERLINE. SAID CENTERLINE IS MORE PARTICULARLY DESCRIBED AS FOLLOWS:


COMMENCING AT THE NORTH QUARTER CORNER OF SECTION 25, TOWNSHIP 1 SOUTH, RANGE 3 WEST, UTAH SPECIAL BASE AND MERIDIAN. THENCE SOUTH 44°07'51" WEST 1442.31 FEET TO THE TRUE POINT OF BEGINNING. RUNNING THENCE SOUTH 74°56'40" EAST 311.54 FEET; THENCE SOUTH 27°56'02" EAST 1636.47 FEET TO THE POINT OF TERMINUS. SAID RIGHT OF WAY BEING 1,948.01 FEET IN LENGTH, THE SIDE LINES OF WHICH BEING SHORTENED OR ELONGATED TO MEET THE RIGHT-OF-WAY BOUNDARY AND SURFACE USE AREA BOUNDARY. THE BASIS OF BEARING FOR THIS DESCRIPTION IS SOUTH 89°33'06" EAST BETWEEN THE NORTH QUARTER CORNER AND THE NORTHEAST CORNER OF SAID SECTION 25.

CONTAINING 1.34 ACRES MORE OR LESS

**RIGHT-OF-WAY LENGTH**  
 UTE TRIBAL = 1,948.01' OR 118.061 RODS

SCALE: 1" = 400' 11X17 SHEET | REVIEWED: DEK | DRAWN: DEK

SHEET RIGHT-OF-WAY PLAT

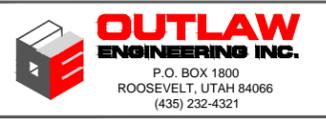

DATE MAY 3, 2014 | SHEET NO. 1 OF 1



CALCULATED USING DOUBLE PROPORTION METHOD (NOT SET) NORTHWEST CORNER SECTION 25, T. 1 S., R. 3 W., U.S.B.&M.

FOUND MONUMENT SPIKE WEST QUARTER CORNER SECTION 25, T. 1 S., R. 3 W., U.S.B.&M.


N0° 19' 12"E 2627.08' (CALCULATED)

S89° 43' 25"W 2627.38' (CALCULATED)

BASIS OF BEARING S89° 33' 06"E 2646.97'

FOUND GALV. PIPE AND CAP NORTH QUARTER CORNER SECTION 25, T. 1 S., R. 3 W., U.S.B.&M.

FOUND GALV. PIPE AND CAP NORTHEAST CORNER SECTION 25, T. 1 S., R. 3 W., U.S.B.&M.

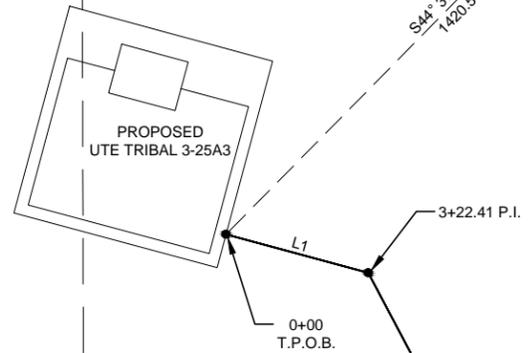

UTE TRIBAL NW1/4

UTE TRIBAL NE1/4

Line Table		
Line #	Direction	Length
L1	S74° 56' 40"E	322.41
L2	S27° 56' 02"E	1702.29

25

- LEGEND
- = FOUND SECTION CORNER
  - = CALCULATED SECTION CORNER
  - = SECTION LINE
  - = QUARTER SECTION LINE
  - = SIXTEENTH SECTION LINE

UTE TRIBAL SE1/4

# EP ENERGY

PIPELINE CORRIDOR RIGHT-OF-WAY SURVEY FOR UTE TRIBAL 3-25A3

LOCATED IN SECTION 25 TOWNSHIP 1 S., RANGE 3 W., U.S.B.&M. DUCHESNE COUNTY, UTAH

### SURVEYOR'S CERTIFICATE

I, DAN E. KNOWLDEN JR. DO HEREBY CERTIFY THAT I AM A REGISTERED LAND SURVEYOR AND THAT I HOLD CERTIFICATE NO. 7173588 AS PRESCRIBED UNDER THE LAWS OF THE STATE OF UTAH AND THAT A SURVEY OF THE DESCRIBED PROPERTY HEREIN WAS PERFORMED UNDER MY DIRECTION.



PIPELINE CORRIDOR RIGHT-OF-WAY DESCRIPTION  
 LOCATED IN SECTION 25 TOWNSHIP 1 SOUTH, RANGE 3 WEST, UTAH SPECIAL BASE AND MERIDIAN. RIGHT-OF-WAY CORRIDOR IS 30.00 FEET WIDE 15.00 FEET ON EACH SIDE OF CENTERLINE. SAID CENTERLINE IS MORE PARTICULARLY DESCRIBED AS FOLLOWS:

COMMENCING AT THE NORTH QUARTER CORNER OF SECTION 25, TOWNSHIP 1 SOUTH, RANGE 3 WEST, UTAH SPECIAL BASE AND MERIDIAN. THENCE SOUTH 44°37'14" WEST 1420.51 FEET TO THE TRUE POINT OF BEGINNING. RUNNING THENCE SOUTH 74°56'40" EAST 322.41 FEET; THENCE SOUTH 27°56'02" EAST 1702.29 FEET TO THE POINT OF TERMINUS. SAID RIGHT OF WAY BEING 2,024.70 FEET IN LENGTH, THE SIDE LINES OF WHICH BEING SHORTENED OR ELONGATED TO MEET THE RIGHT-OF-WAY BOUNDARY AND SURFACE USE AREA BOUNDARY. THE BASIS OF BEARING FOR THIS DESCRIPTION IS SOUTH 89°33'06" EAST BETWEEN THE NORTH QUARTER CORNER AND THE NORTHEAST CORNER OF SAID SECTION 25.

CONTAINING 1.39 ACRES MORE OR LESS

**RIGHT-OF-WAY LENGTH**  
 UTE TRIBAL = 2,024.70' OR 122.709 RODS

SCALE: 1" = 400'  
 11X17 SHEET

REVIEWED: DEK DRAWN: DEK


SHEET  
 RIGHT-OF-WAY PLAT

EP ENERGY



DATE  
 MAY 3, 2014

SHEET NO.  
 1 OF 1

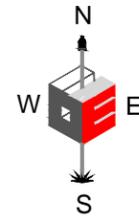

CALCULATED USING DOUBLE PROPORTION METHOD (NOT SET) NORTHWEST CORNER SECTION 25, T. 1 S., R. 3 W., U.S.B.&M.

FOUND MONUMENT SPIKE WEST QUARTER CORNER SECTION 25, T. 1 S., R. 3 W., U.S.B.&M.

FOUND GALV. PIPE AND CAP NORTH QUARTER CORNER SECTION 25, T. 1 S., R. 3 W., U.S.B.&M.

FOUND GALV. PIPE AND CAP NORTHEAST CORNER SECTION 25, T. 1 S., R. 3 W., U.S.B.&M.

S89° 43' 25"W 2627.38' (CALCULATED)

BASIS OF BEARING S89° 33' 06"E 2646.97'



N0° 19' 12"E 2627.08' (CALCULATED)

UTE TRIBAL NW1/4

UTE TRIBAL NE1/4


UTE TRIBAL SW1/4

UTE TRIBAL SE1/4

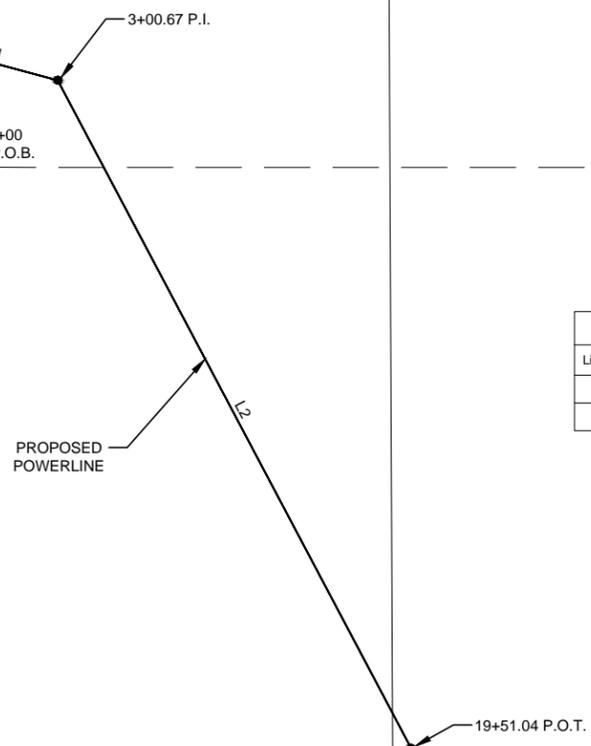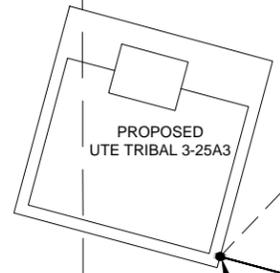

Line Table		
Line #	Direction	Length
L1	S74° 56' 40"E	300.67
L2	S27° 56' 02"E	1650.37

25

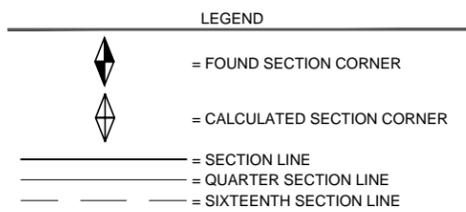

# EP ENERGY

POWERLINE CORRIDOR RIGHT-OF-WAY SURVEY FOR UTE TRIBAL 3-25A3

LOCATED IN SECTION 25 TOWNSHIP 1 S., RANGE 3 W., U.S.B.&M. DUCHESNE COUNTY, UTAH

**SURVEYOR'S CERTIFICATE**

I, DAN E. KNOWLDEN JR. DO HEREBY CERTIFY THAT I AM A REGISTERED LAND SURVEYOR AND THAT I HOLD CERTIFICATE NO. 7173588 AS PRESCRIBED UNDER THE LAWS OF THE STATE OF UTAH AND THAT A SURVEY OF THE DESCRIBED PROPERTY HEREIN WAS PERFORMED UNDER MY DIRECTION.



POWERLINE CORRIDOR RIGHT-OF-WAY DESCRIPTION  
 LOCATED IN SECTION 25 TOWNSHIP 1 SOUTH, RANGE 3 WEST, UTAH SPECIAL BASE AND MERIDIAN. RIGHT-OF-WAY CORRIDOR IS 30.00 FEET WIDE 15.00 FEET ON EACH SIDE OF CENTERLINE. SAID CENTERLINE IS MORE PARTICULARLY DESCRIBED AS FOLLOWS:


COMMENCING AT THE NORTH QUARTER CORNER OF SECTION 25, TOWNSHIP 1 SOUTH, RANGE 3 WEST, UTAH SPECIAL BASE AND MERIDIAN. THENCE SOUTH 43°39'19" WEST 1464.21 FEET TO THE TRUE POINT OF BEGINNING. RUNNING THENCE SOUTH 74°56'40" EAST 300.67 FEET; THENCE SOUTH 27°56'02" EAST 1650.37 FEET TO THE POINT OF TERMINUS. SAID RIGHT OF WAY BEING 1,951.04 FEET IN LENGTH, THE SIDE LINES OF WHICH BEING SHORTENED OR ELONGATED TO MEET THE RIGHT-OF-WAY BOUNDARY AND SURFACE USE AREA BOUNDARY. THE BASIS OF BEARING FOR THIS DESCRIPTION IS SOUTH 89°33'06" EAST BETWEEN THE NORTH QUARTER CORNER AND THE NORTHEAST CORNER OF SAID SECTION 25.

CONTAINING 1.34 ACRES MORE OR LESS

**RIGHT-OF-WAY LENGTH**  
 UTE TRIBAL = 1,951.04' OR 118.245 RODS

SCALE: 1" = 400' 11X17 SHEET | REVIEWED: DEK | DRAWN: DEK

SHEET RIGHT-OF-WAY PLAT

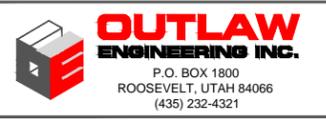

DATE MAY 3, 2014 | SHEET NO. 1 OF 1