


**STATE OF UTAH**  
DEPARTMENT OF NATURAL RESOURCES  
DIVISION OF OIL, GAS AND MINING

FORM 3

AMENDED REPORT 



<b>APPLICATION FOR PERMIT TO DRILL</b>						<b>1. WELL NAME and NUMBER</b> NBU 920-24P	
<b>2. TYPE OF WORK</b> DRILL NEW WELL <input checked="" type="checkbox"/> REENTER P&A WELL <input type="checkbox"/> DEEPEN WELL <input type="checkbox"/>						<b>3. FIELD OR WILDCAT</b> NATURAL BUTTES	
<b>4. TYPE OF WELL</b> Gas Well Coalbed Methane Well: NO						<b>5. UNIT or COMMUNITIZATION AGREEMENT NAME</b> NATURAL BUTTES	
<b>6. NAME OF OPERATOR</b> KERR-MCGEE OIL & GAS ONSHORE, L.P.						<b>7. OPERATOR PHONE</b> 720 929-6587	
<b>8. ADDRESS OF OPERATOR</b> P.O. Box 173779, Denver, CO, 80217						<b>9. OPERATOR E-MAIL</b> mary.mondragon@anadarko.com	
<b>10. MINERAL LEASE NUMBER (FEDERAL, INDIAN, OR STATE)</b> UTU-0579			<b>11. MINERAL OWNERSHIP</b> FEDERAL <input checked="" type="checkbox"/> INDIAN <input type="checkbox"/> STATE <input type="checkbox"/> FEE <input type="checkbox"/>			<b>12. SURFACE OWNERSHIP</b> FEDERAL <input type="checkbox"/> INDIAN <input checked="" type="checkbox"/> STATE <input type="checkbox"/> FEE <input type="checkbox"/>	
<b>13. NAME OF SURFACE OWNER (if box 12 = 'fee')</b>						<b>14. SURFACE OWNER PHONE (if box 12 = 'fee')</b>	
<b>15. ADDRESS OF SURFACE OWNER (if box 12 = 'fee')</b>						<b>16. SURFACE OWNER E-MAIL (if box 12 = 'fee')</b>	
<b>17. INDIAN ALLOTTEE OR TRIBE NAME (if box 12 = 'INDIAN')</b> Ute			<b>18. INTEND TO COMMINGLE PRODUCTION FROM MULTIPLE FORMATIONS</b> YES <input type="checkbox"/> (Submit Commingling Application) NO <input checked="" type="checkbox"/>			<b>19. SLANT</b> VERTICAL <input checked="" type="checkbox"/> DIRECTIONAL <input type="checkbox"/> HORIZONTAL <input type="checkbox"/>	
<b>20. LOCATION OF WELL</b>	<b>FOOTAGES</b>	<b>QTR-QTR</b>	<b>SECTION</b>	<b>TOWNSHIP</b>	<b>RANGE</b>	<b>MERIDIAN</b>	
<b>LOCATION AT SURFACE</b>	992 FSL 462 FEL	SESE	24	9.0 S	20.0 E	S	
<b>Top of Uppermost Producing Zone</b>	992 FSL 462 FEL	SESE	24	9.0 S	20.0 E	S	
<b>At Total Depth</b>	992 FSL 462 FEL	SESE	24	9.0 S	20.0 E	S	
<b>21. COUNTY</b> UINTAH			<b>22. DISTANCE TO NEAREST LEASE LINE (Feet)</b> 462			<b>23. NUMBER OF ACRES IN DRILLING UNIT</b> 1920	
			<b>25. DISTANCE TO NEAREST WELL IN SAME POOL (Applied For Drilling or Completed)</b> 1500			<b>26. PROPOSED DEPTH</b> MD: 10300 TVD:	
<b>27. ELEVATION - GROUND LEVEL</b> 4840			<b>28. BOND NUMBER</b> WYB000291			<b>29. SOURCE OF DRILLING WATER / WATER RIGHTS APPROVAL NUMBER IF APPLICABLE</b> Permit #43-8496	
<b>ATTACHMENTS</b>							
<b>VERIFY THE FOLLOWING ARE ATTACHED IN ACCORCANCE WITH THE UTAH OIL AND GAS CONSERVATION GENERAL RULES</b>							
<input checked="" type="checkbox"/> WELL PLAT OR MAP PREPARED BY LICENSED SURVEYOR OR ENGINEER				<input checked="" type="checkbox"/> COMPLETE DRILLING PLAN			
<input type="checkbox"/> AFFIDAVIT OF STATUS OF SURFACE OWNER AGREEMENT (IF FEE SURFACE)				<input type="checkbox"/> FORM 5. IF OPERATOR IS OTHER THAN THE LEASE OWNER			
<input type="checkbox"/> DIRECTIONAL SURVEY PLAN (IF DIRECTIONALLY OR HORIZONTALLY DRILLED)				<input checked="" type="checkbox"/> TOPOGRAPHICAL MAP			
<b>NAME</b> Kevin McIntyre			<b>TITLE</b> Regulatory Analyst I			<b>PHONE</b> 720 929-6226	
<b>SIGNATURE</b>			<b>DATE</b> 09/25/2008			<b>EMAIL</b> Kevin.McIntyre@anadarko.com	
<b>API NUMBER ASSIGNED</b> 43047501480000			<b>APPROVAL</b>  Permit Manager				

# T9S, R20E, S.L.B.&M.

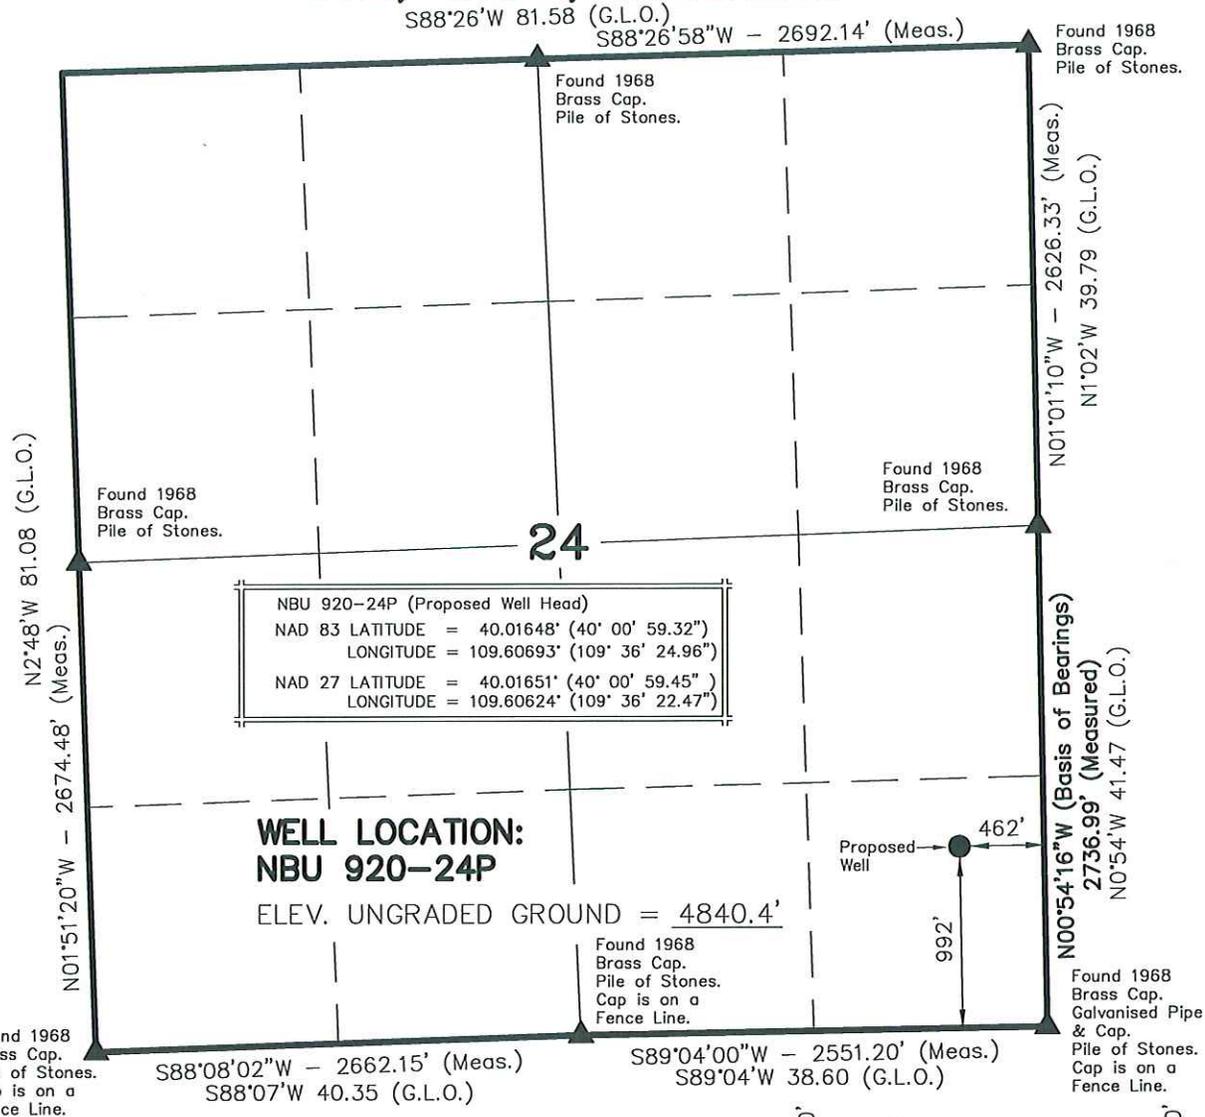

**NOTES:**

- ▲ = Section Corners Located
- 1. Well footages are measured at right angles to the Section Lines.
- 2. G.L.O. distances are shown in feet or chains. 1 chain = 66 feet.
- 3. Bearings are based on Global Positioning Satellite observations.
- 4. Basis of elevation is the Northwest Corner of Section 12, T9S, R20E, S.L.B.&M. The elevation of this Section Corner is shown on the Ouray SE 7.5 Min. Quadrangle as being 4676'.

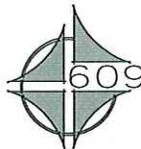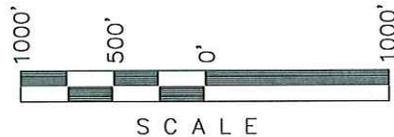

**SURVEYOR'S CERTIFICATE**

THIS IS TO CERTIFY THAT THE ABOVE PLAT WAS PREPARED FROM FIELD NOTES OF ACTUAL SURVEYS MADE BY ME OR UNDER MY SUPERVISION AND THAT THE SAME ARE TRUE AND CORRECT TO THE BEST OF MY KNOWLEDGE AND BELIEF.

*John R. Slough*  
 REGISTERED LAND SURVEYOR  
 REGISTRATION No. 6028691  
 STATE OF UTAH

**Kerr-McGee  
Oil & Gas Onshore, LP**  
 1099 18th Street - Denver, Colorado 80202

NBU 920-24P  
 WELL PLAT  
 992' FSL, 462' FEL  
 SE ¼ SE ¼ OF SECTION 24, T9S, R20E,  
 S.L.B.&M. UINTAH COUNTY, UTAH.

CONSULTING, LLC  
 371 Coffeen Avenue  
 Sheridan WY 82801  
 Phone 307-674-0609  
 Fax 307-674-0182

**TIMBERLINE** (435) 789-1365  
 ENGINEERING & LAND SURVEYING, INC.  
 38 WEST 100 NORTH - VERNAL, UTAH 84078

DATE SURVEYED: 07-31-08	SURVEYED BY: M.S.B.	SHEET <b>1</b> OF 9
DATE DRAWN: 08-04-08	DRAWN BY: M.W.W.	
SCALE: 1" = 1000'		Date Last Revised:

**WELL PAD LEGEND**

- WELL LOCATION
- - - EXISTING CONTOURS (2' INTERVAL)
- - - PROPOSED CONTOURS (2' INTERVAL)

**WELL PAD NBU 920-24P QUANTITIES**

EXISTING GRADE @ LOC. STAKE = 4,840.4'  
 FINISHED GRADE ELEVATION = 4,838.0'  
 CUT SLOPES = 1.5:1  
 FILL SLOPES = 1.5:1


TOTAL CUT FOR WELL PAD = 7,292 C.Y.  
 TOTAL FILL FOR WELL PAD = 6,398 C.Y.  
 TOPSOIL @ 6" DEPTH = 3,020 C.Y.  
 TOTAL DISTURBANCE = 3.74 ACRES  
 SHRINKAGE FACTOR = 1.15  
 SWELL FACTOR = 1.00

RESERVE PIT CAPACITY (2' OF FREEBOARD)  
 +/- 25,880 BARRELS  
 RESERVE PIT VOLUME  
 +/- 7,185 CY


BACKFLOW PIT CAPACITY (2' OF FREEBOARD)  
 +/- 8,780 BARRELS  
 BACKFLOW PIT VOLUME  
 +/- 2,520 CY



**Timberline**  
 Engineering & Land Surveying, Inc.  
 38 WEST 100 NORTH  
 VERNAL, UTAH 84078  
 (435) 789-1365

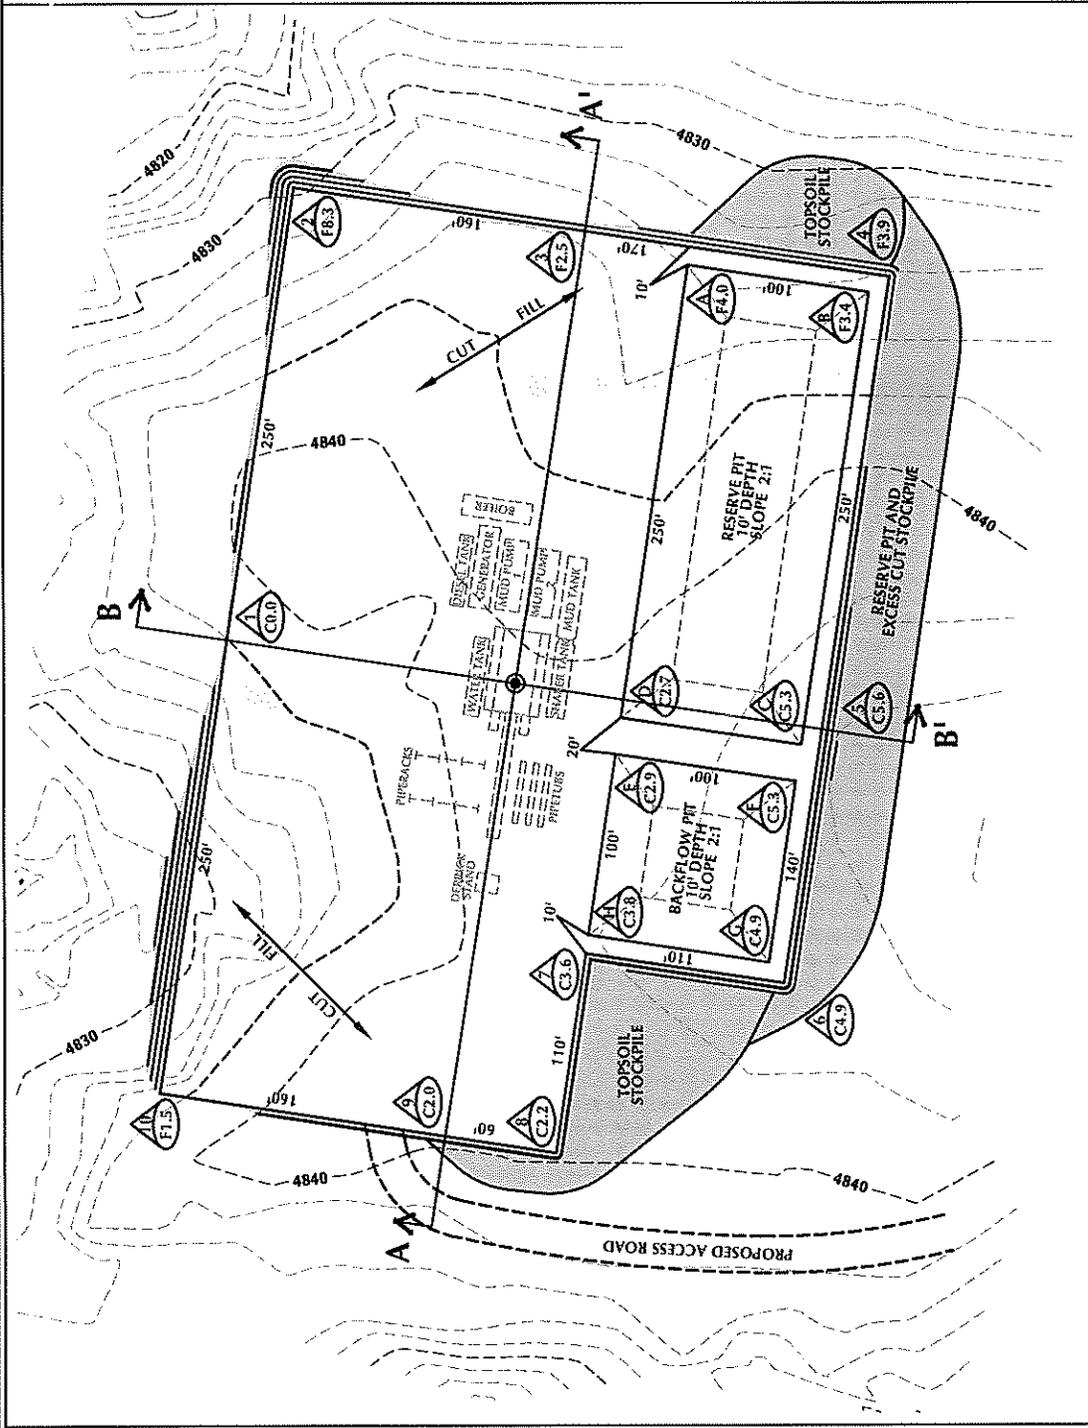


Scale: 1"=100'	Date: 8/18/08	SHEET NO: 2
REVISED:	BY DATE	2 OF 9

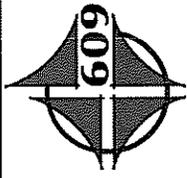


CONSULTING, LLC  
 371 Coffeen Avenue  
 Sheridan WY 82801  
 Phone 307-674-0609  
 Fax 307-674-0182

**KERR-MCGEE OIL & GAS**  
**ONSHORE L.P.**  
 1099 18th Street - Denver, Colorado 80202


**NBU 920-24P**  
**WELL PAD - LOCATION LAYOUT**  
 992' FSL, 462' FEL  
 SE1/4SE1/4, SECTION 24, T.9S., R.20E.  
 S.L.B.&M., UINTAH COUNTY, UTAH

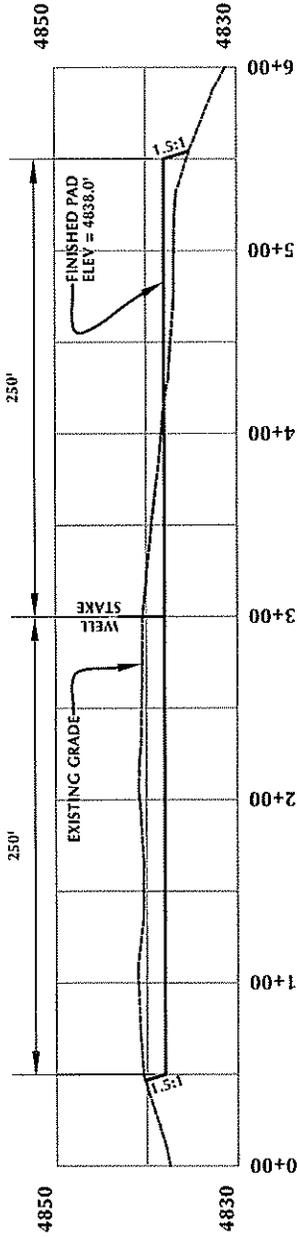


**CROSS SECTION A-A'**

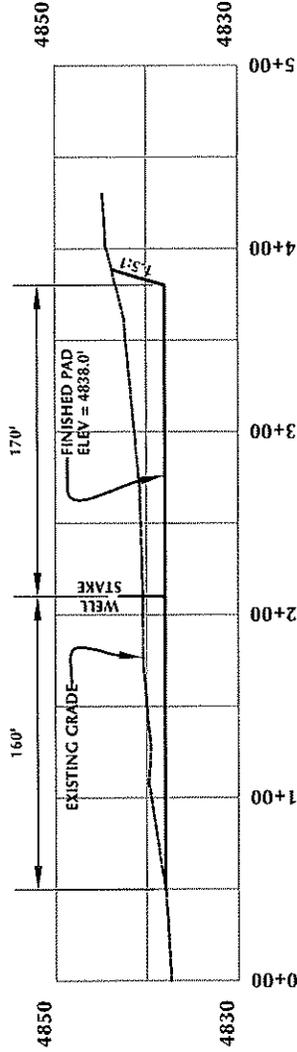

**CROSS SECTION B-B'**

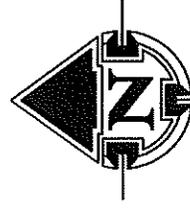

**Timberline**  
 Engineering & Land Surveying, Inc.  
 (435) 789-1365  
 38 WEST 100 NORTH  
 VERNAL, UTAH 84078

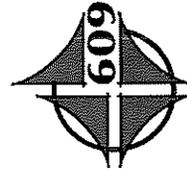

**609 CONSULTING, LLC**  
 371 Coffeen Avenue  
 Sheridan WY 82801  
 Phone 307-674-0609  
 Fax 307-674-0182

**KERR-MCGEE OIL & GAS**  
**ONSHORE L.P.**  
 1099 18th Street - Denver, Colorado 80202

**NBU 920-24P**  
**WELL PAD - CROSS SECTIONS**  
 992' FSL, 462' FEL  
 SE1/4SE1/4, SECTION 24, T.9S., R.20E.  
 S.L.B.&M., Uintah County, Utah

Scale: 1"=100' | Date: 8/18/08 | SHEET NO: 3 OF 9  
 REVISED: | BY: | DATE:

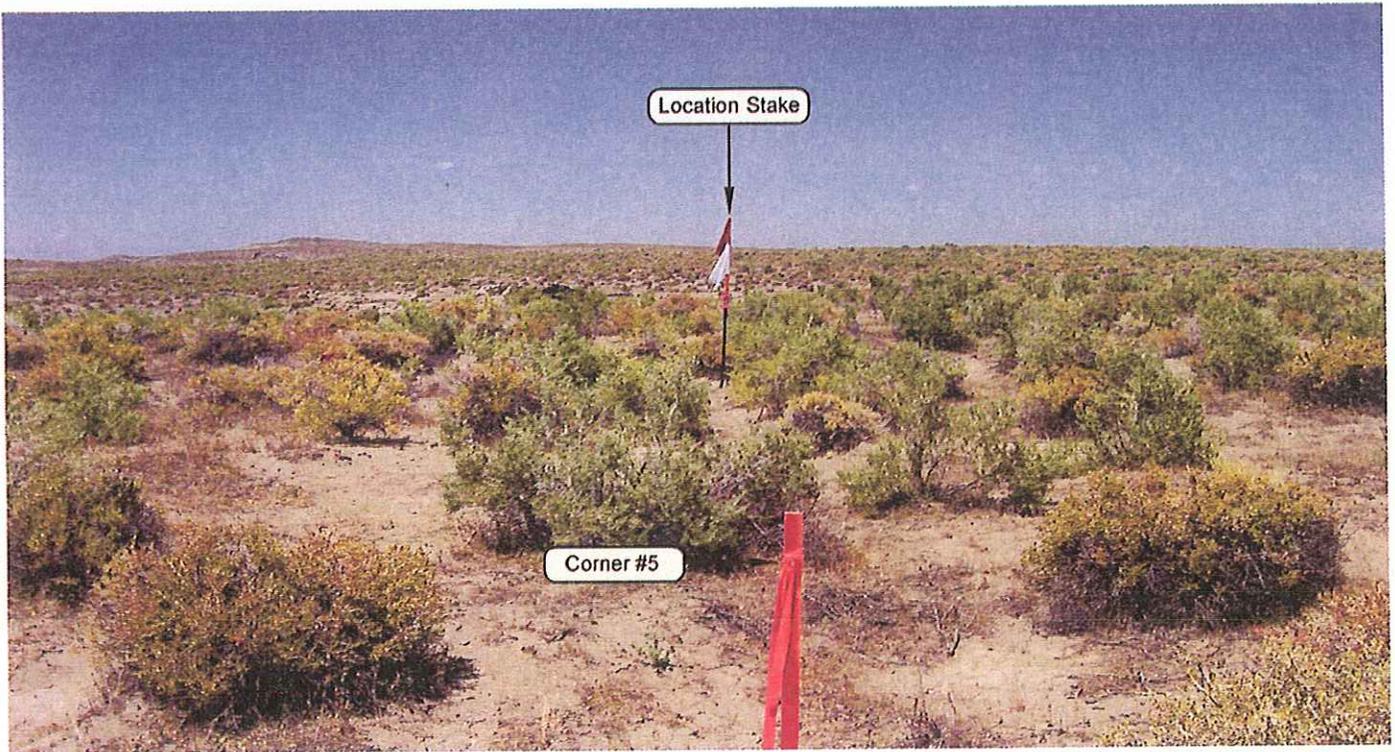


PHOTO VIEW: FROM CORNER #5 TO LOCATION STAKE

CAMERA ANGLE: WESTERLY

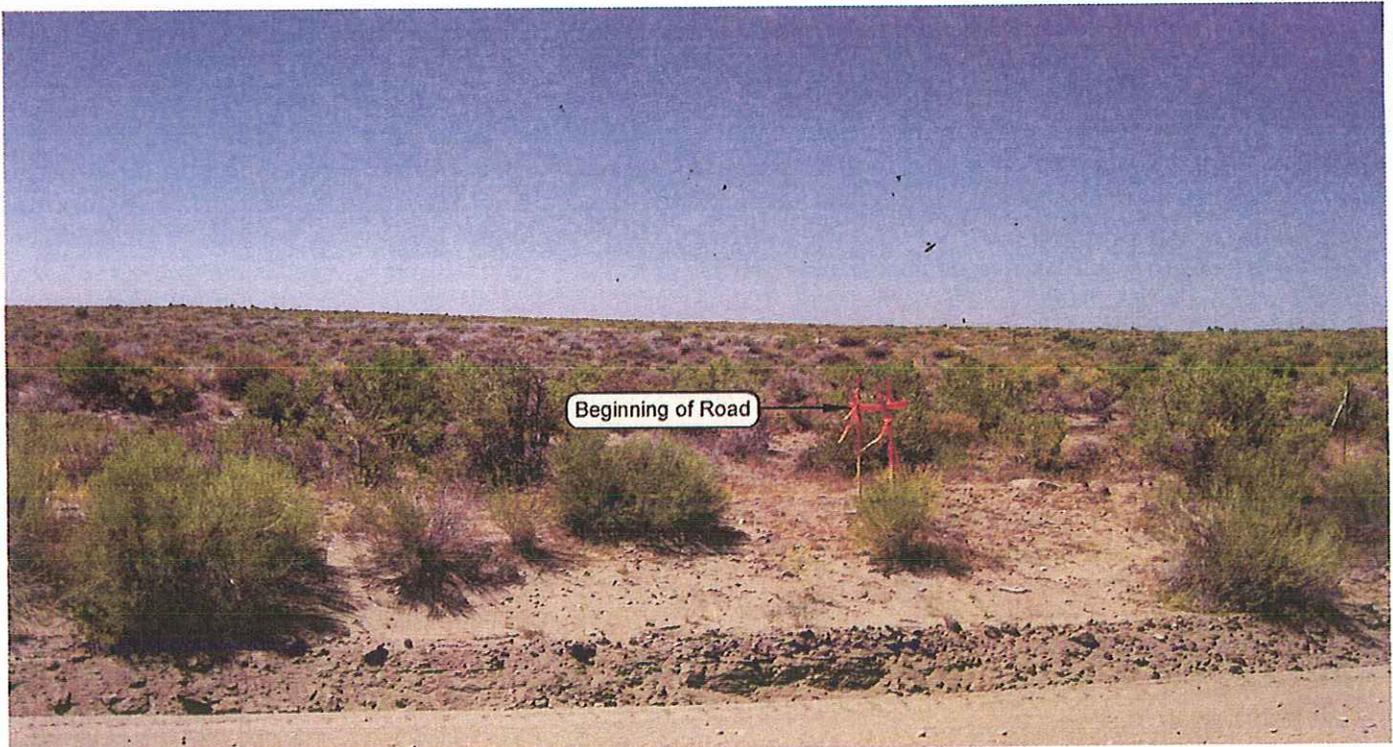


PHOTO VIEW: FROM BEGINNING OF PROPOSED ROAD

CAMERA ANGLE: SOUTHWESTERLY

**Kerr-McGee**  
**Oil & Gas Onshore, LP**  
 1099 18th Street - Denver, Colorado 80202

NBU 920-24P  
 992' FSL, 462' FEL  
 SE 1/4 SE 1/4 OF SECTION 24, T9S, R20E,  
 S.L.B.&M. UINTAH COUNTY, UTAH.



CONSULTING, LLC  
 371 Coffeen Avenue  
 Sheridan WY 82801  
 Phone 307-674-0609  
 Fax 307-674-0182

LOCATION PHOTOS		DATE TAKEN: 07-31-08
		DATE DRAWN: 08-04-08
TAKEN BY: M.S.B.	DRAWN BY: M.W.W.	REVISED:

**Timberline** (435) 789-1365  
 Engineering & Land Surveying, Inc.  
 38 WEST 100 NORTH VERNAL, UTAH 84078

SHEET  
 4  
 OF 9

**Kerr-McGee Oil & Gas Onshore, LP**  
**NBU 920-24P**  
**Section 24, T9S, R20E, S.L.B.&M.**

PROCEED IN A WESTERLY DIRECTION FROM VERNAL, UTAH ALONG U.S. HIGHWAY 40 APPROXIMATELY 13.9 MILES TO THE JUNCTION OF STATE HIGHWAY 88. EXIT LEFT AND PROCEED IN A SOUTHERLY DIRECTION ALONG STATE HIGHWAY 88 APPROXIMATELY 16.8 MILES TO OURAY, UTAH. FROM OURAY, PROCEED IN A SOUTHERLY DIRECTION ALONG THE SEEP RIDGE ROAD (COUNTY B ROAD 2810) APPROXIMATELY 5.3 MILES TO THE INTERSECTION OF AN EXISTING ROAD TO THE EAST. EXIT LEFT AND PROCEED IN A NORTHEASTERLY THEN SOUTHEASTERLY DIRECTION ALONG EXISTING ROAD APPROXIMATELY 4.7 MILES TO THE PROPOSED ACCESS ROAD. FOLLOW ROAD FLAGS IN A SOUTHWESTERLY DIRECTION APPROXIMATELY 2,500 FEET TO THE PROPOSED LOCATION.

TOTAL DISTANCE FROM VERNAL, UTAH TO THE PROPOSED WELL LOCATION IS APPROXIMATELY 41.2 MILES IN A SOUTHERLY DIRECTION.