

STATE OF UTAH  
DIVISION OF OIL, GAS AND MINING


APPLICATION FOR PERMIT TO DRILL OR DEEPEN

1 a. TYPE OF WORK DRILL <input checked="" type="checkbox"/> DEEPEN <input type="checkbox"/>		5. LEASE DESIGNATION AND SERIAL NO. ML 45804		
b. TYPE OF WELL OIL WELL <input type="checkbox"/> GAS WELL <input type="checkbox"/> OTHER - COALBED METHANE <input checked="" type="checkbox"/> SINGLE ZONE <input type="checkbox"/> MULTIPLE ZONE <input type="checkbox"/>		6. IF INDIAN, ALLOTTEES OR TRIBE NAME		
2. NAME OF OPERATOR ANADARKO PETROLEUM CORPORATION		7. UNIT AGREEMENT NAME		
3. ADDRESS AND TELEPHONE NO. 17001 Northchase Drive, Houston, Texas 77060 281/875-1101		8. FARM OR LEASE NAME WELL NO. Helper State D-2		
4. LOCATION OF WELL (Report location clearly and in accordance with any State requirements.) At surface 1000 FNL & 2058 FWL, NW Section 5, T14S R10E At proposed prod. zone 1000 FNL & 2058 FWL, NW Section 5, T14S R10E		9. API WELL NO. 10. FIELD AND POOL OR WILDCAT Helper CBM		
14. DISTANCE IN MILES AND DIRECTION FROM NEAREST TOWN OR POST OFFICE 2 miles N of Price, Ut		11. SEC. T,R,M, OR BLK. AND SURVEY OR AREA Section 5, T14S R10E		
15. DISTANCE FROM PROPOSED LOCATION TO NEAREST PROPERTY OR LEASE LINE, FT. (Also to nearest drig. unit line, if any) 1000'		16. NO. OF ACRES IN LEASE 1474'	17. NO. OF ACRES ASSIGNED TO THIS WELL 160	
18. DISTANCE FROM PROPOSED LOCATION TO NEAREST WELL, DRILLING, COMPLETED, OR APPLIED FOR, ON THIS LEASE. FT. 4100'		19. PROPOSED DEPTH 2700'	20. ROTARY OR CABLE TOOLS Rotary	
21. ELEVATIONS (Show whether DF, RT, GR, etc.) 5775' GL		22. APPROX. DATE WORK WILL START. 1/28/97		
23. PROPOSED CASING AND CEMENTING PROGRAM				
SIZE OF HOLE	GRADE, SIZE OF CASING	WEIGHT PER FOOT	SETTING DEPTH	QUANTITY OF CEMENT
12 1/4"	8 5/8"	24	300'	200 cu. ft.
7 7/8"	5 1/2"	17	2700'	300 cu. ft.

CONFIDENTIAL

Attached is the following:

1. Survey Plat
  2. Drilling Plan with BOP Schematic.
  3. Surface Use Plan.
  4. Topo & Access Map & Area Map.
  5. Pit & Pad Layout with cross sections of pit, pad, & rig layout.
  6. Self-Certification of Operator.
  7. Sundry Notice - Location Exception
- The Cultural Resource Study will be submitted under separate cover.

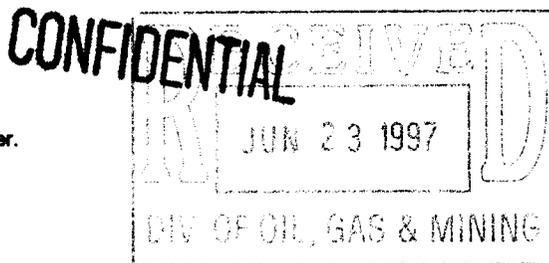

IN ABOVE SPACE, DESCRIBE PROPOSED PROGRAM: If proposal is to deepen, give data on present productive zone and proposed new productive zone. If proposal is to drill or deepen directionally, give pertinent data on subsurface locations and measured and true vertical depths. Give blowout preventer program, if any.

24. SIGNED *Dave Hudspeth For DHH* TITLE Staff Drilling Engineer DATE 6/20/97

(This space for Federal or State office use.)

PERMIT NO. 43-007-30369 APPROVAL DATE \_\_\_\_\_

Application approval does not warrant or certify that the applicant holds legal or equitable title to those rights in the subject lease which would entitle the applicant to conduct operations thereon. CONDITIONS OF APPROVAL IF ANY:


APPROVED BY *John R. Bya* TITLE Associate Director DATE 2/26/98

See Instructions On Reverse Side

T14S, R10E, S.L.B.&M.


**ANADARKO PETROLEUM CORP.**

Well location, HELPER STATE #D-2, located as shown in Lot 3 of Section 5, T14S, R10E, S.L.B.&M. Carbon County, Utah

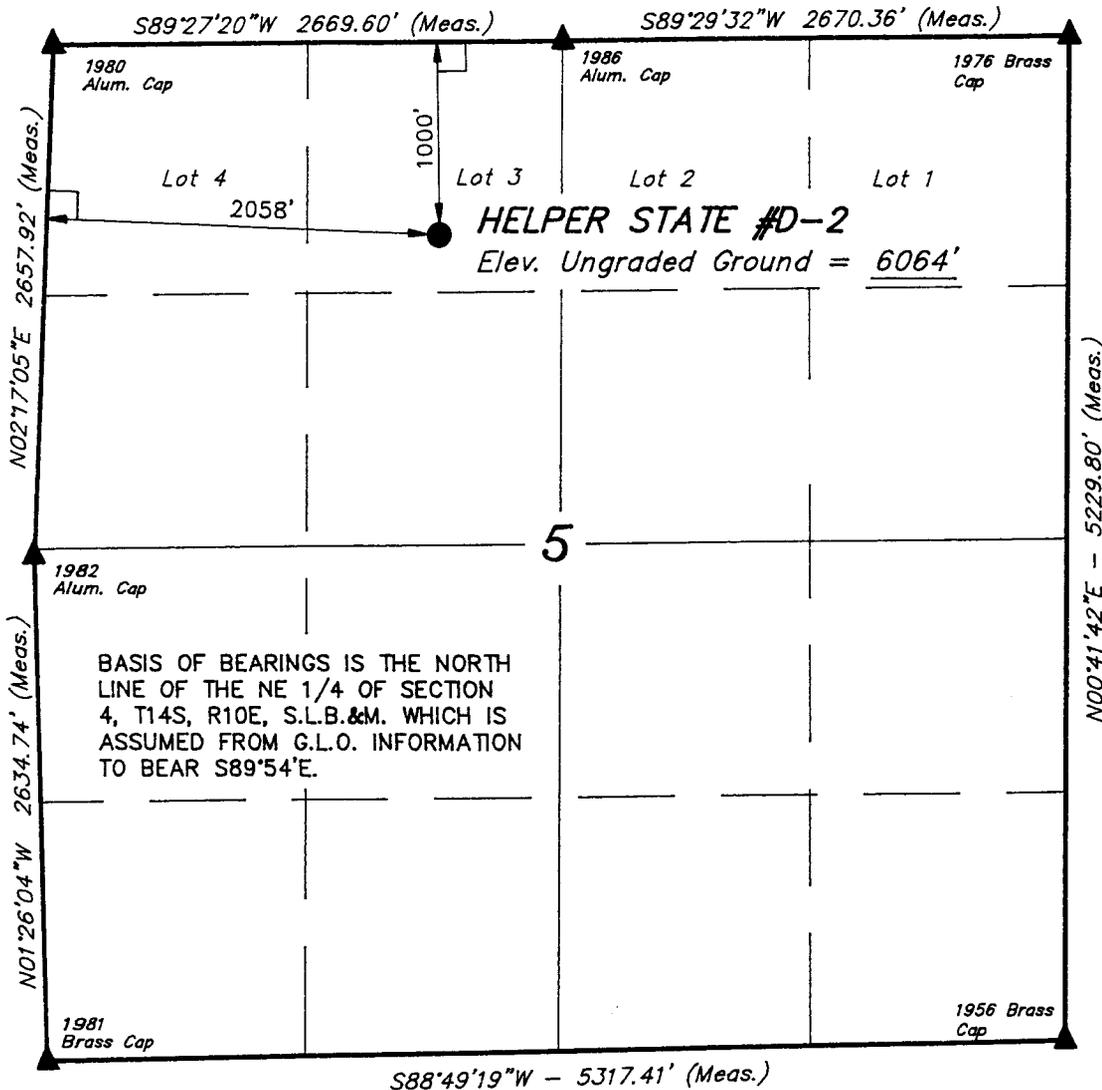

BASIS OF ELEVATION

SPOT ELEVATION NEAR THE SOUTHEAST CORNER OF SECTION 34, T13S, R10E, S.L.B.&M. TAKEN FROM THE HELPER QUADRANGLE, UTAH, CARBON COUNTY, 7.5 MINUTE QUAD. (TOPOGRAPHIC MAP) PUBLISHED BY THE UNITED STATES DEPARTMENT OF THE INTERIOR, GEOLOGICAL SURVEY. SAID ELEVATION IS MARKED AS BEING 6350 FEET.

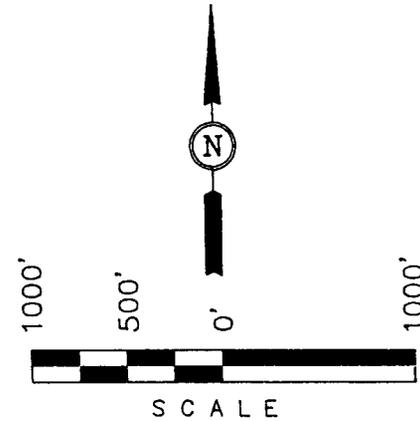

CERTIFICATE

THIS IS TO CERTIFY THAT THE ABOVE PLAT WAS PREPARED FROM FIELD NOTES OF ACTUAL SURVEYS MADE BY ME OR UNDER MY SUPERVISION AND THAT THE SAME ARE TRUE AND CORRECT TO THE BEST OF MY KNOWLEDGE AND BELIEF.

*Robert L. Gray*  
REGISTERED LAND SURVEYOR  
REGISTRATION NO. 161319  
STATE OF UTAH

LEGEND:

- └─┘ = 90° SYMBOL
- = PROPOSED WELL HEAD.
- ▲ = SECTION CORNERS LOCATED.

**UINTAH ENGINEERING & LAND SURVEYING**

85 SOUTH 200 EAST - VERNAL, UTAH 84078

(801) 789-1017

SCALE 1" = 1000'	DATE SURVEYED: 1-7-97	DATE DRAWN: 1-10-97
PARTY D.K. J.F. C.B.T.	REFERENCES G.L.O. PLAT	
WEATHER WARM	FILE ANADARKO PETROLEUM CORP.	

**DRILLING PLAN  
TO ACCOMPANY APPLICATION FOR PERMIT TO DRILL**

Company: Anadarko Petroleum Corporation

Well: Helper State D-2

Location: 1000 FNL & 2058 FWL  
NW Sec 5-T14S-R10E

Lease: ML 45804

Surface Elevation: 5775'

A. Estimated Tops of Important Geologic Markers:

<u>GEOLOGIC MARKER</u>	<u>DEPTH</u>
Mancos / Emery	Surface
Bluegate Shale	1414'
Ferron Sandstone	2414'
Ferron Coal Top	2444'
Base of Ferron Coal	2594'
Tununk Shale	2644'

B. Estimated Depth at which Water, Oil, Gas or other Mineral-Bearing zones are expected to be encountered:

Gas-bearing Ferron Coal is expected to be encountered from 2444'-2594'.

All fresh water zones and prospectively valuable mineral zones encountered during drilling will be recorded by depth and adequately protected. All oil and gas shows will be tested to determine commercial potential.

C. Pressure Control Equipment:

A 9" 3000 psi WP double gate hydraulic BOP with pipe rams and blind rams will be installed on the 8-5/8" casinghead. The BOP stack will be tested prior to drilling below surface casing. The ram preventers will be tested to 70% of the working pressure of the casinghead. The annular will be tested to 50% of its working pressure. Operational checks will be made daily or on trips. A BOP schematic is shown on attached Exhibit "A".

The BOP system will be consistent with API RP 53. Pressure tests will be conducted before drilling out from under all casing strings which are set and cemented in place. Blowout preventer controls will be installed prior to drilling the surface casing plug and will remain in use until the well is completed or abandoned. Preventers will be inspected and operated at least daily to ensure good mechanical working order. This inspection will be recorded on the daily drilling report. Preventers will be pressure tested before drilling casing cement plugs. The accumulator system will meet IADC guidelines concerning pump capacities, storage capacity, and reservoir volume. Closing unit fluid volume will be sufficient to pre-charge the system to operating pressure plus 50% excess. One set of controls will be in the doghouse on the rig floor and one set will be remote on the drilling pad.

D. Casing Program

Surface Casing - 8-5/8" casing will be set at approximately 300'.

Production Casing - 5-1/2" casing will be set at approximately 2700' if well is to be completed.

	<u>SIZE</u>	<u>WT./FT.</u>	<u>GRD.</u>	<u>THRD.</u>	<u>CONDITION</u>
Surface	8-5/8"	24.0	K-55	8rd	New
Production	5-1/2"	17.0	K-55	8rd	New

#### Casing Design Factors

The safety factors on casing strings will equal or exceed the following values:

Collapse	1.0
Joint Strength	1.6
Burst	1.33

#### Cement Program

Surface - Cement will be circulated to the surface. Casing will be cemented with approximately 200 cu. ft. of API Class 'G' cement.

Production - Casing will be cemented with approximately 300 cu. ft. of API Class 'G' cement. The actual cement volume will be based upon hole depth and gauge, and will be determined from logs.

Additional additives will be used to retard the cement, accelerate the cement, control lost circulation, or control fluid loss. All cementing will be done in accordance with API cementing practices.

#### E. Mud Program and Circulating Medium:

Fresh water circulated through the reserve pit will be used for drilling the 12-1/4" surface hole to 300'. An air or air/mist system will be used for drilling from below surface pipe at 300' to TD.

The mud system will be visually monitored.

A truck-mounted air drilling rig may be used to drill the surface hole to 300' and to pre-set the surface casing before moving a drilling rig on location to drill the rest of the hole to TD.

Sufficient mud materials will be stored at the wellsite to maintain mud requirements and to control minor well control or lost circulation problems.

#### F. Coring, Logging, and Testing Program:

- a. Rotary sidewall coring in the Ferron Sandstone interval (2444'-2594') may be performed, depending upon shows and hole conditions.
- b. DST's may be run depending upon shows.
- c. The following logging program is planned:
  1. DIL-ML-SP-GR-CAL over prospective intervals.
  2. SDL-CNL-GR-CAL over prospective intervals.


- d. A mud logging unit with chromatograph will be used from approximately 300' to TD.
- e. Productive zones will be swab tested. Water produced during testing will be contained in the temporary reserve pit. All produced oil will be stored and sold. Gas will be flared during testing.

G. Abnormal Conditions and Potential Hazards:

Abnormal conditions such as abnormal temperatures or pressures are not anticipated. Potential hazards such as H<sub>2</sub>S are also not anticipated.

Base of rotary table or floor beams

Minimum, 6 inches

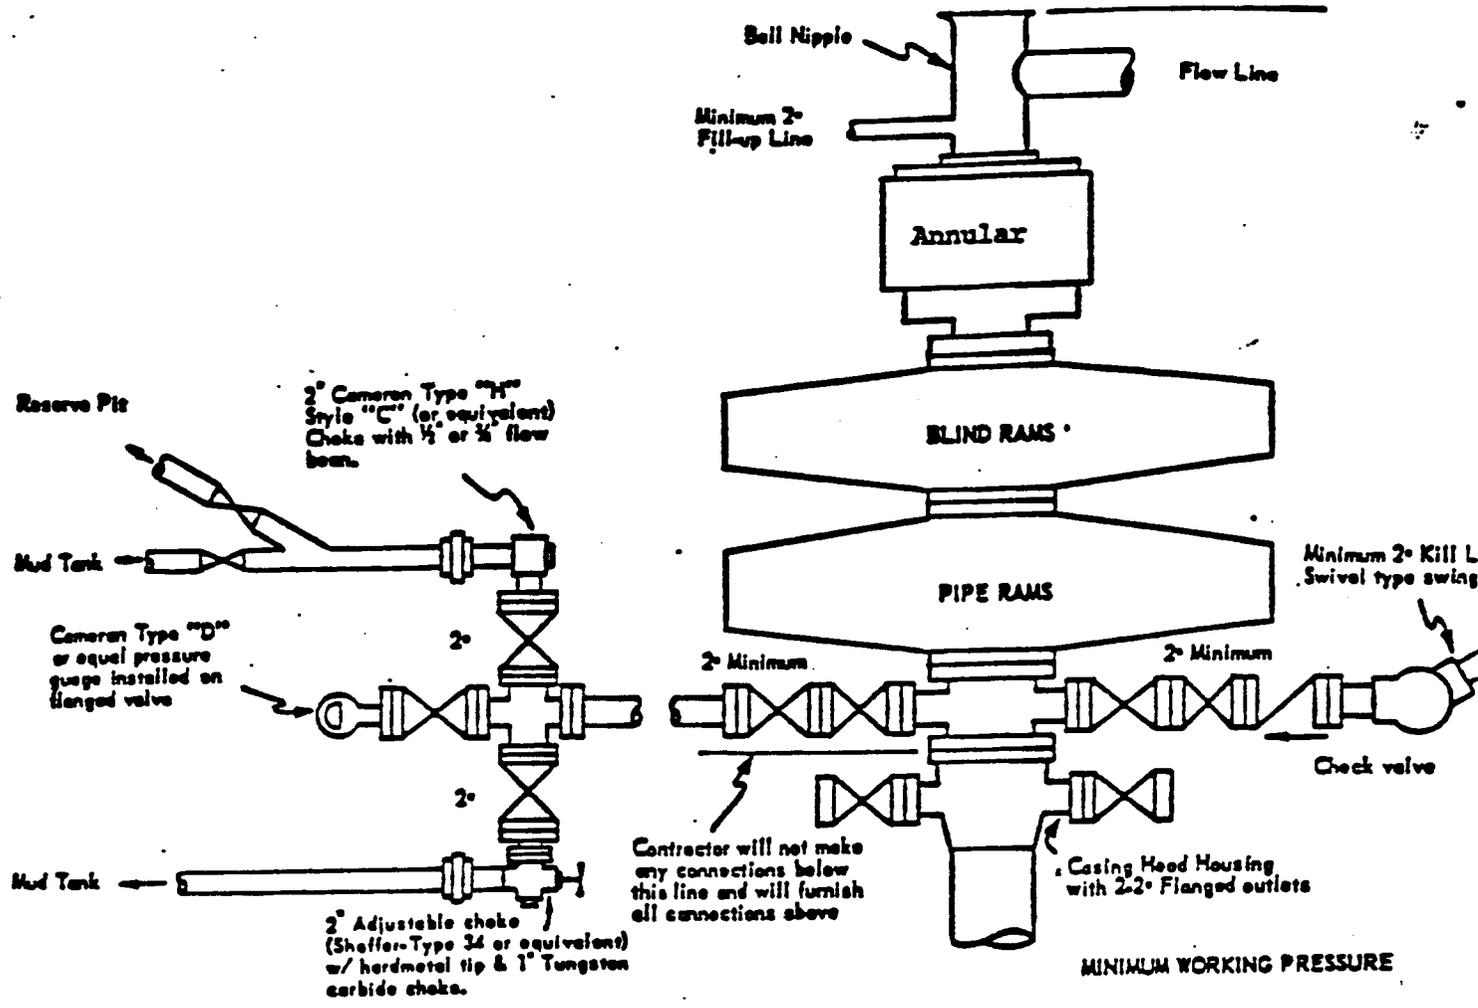

MINIMUM BLOWOUT PREVENTER  
REQUIREMENTS - NORMAL  
PRESSURE SERVICE

# SURFACE USE PLAN TO ACCOMPANY APPLICATION FOR PERMIT TO DRILL

Anadarko Petroleum Corporation  
Helper State D-2  
1000' FNL & 2058' FWL, NW Sec 5-T14S-R10E  
Carbon Co., Utah

1. Existing Roads: See Map A and Map B.
  - a. Location of proposed well in relation to town or other reference point: Location is approximately 2.0 miles north of Price, Utah.
  - b. Proposed route to location: (See Map "A" for marked access).
  - c. Location and description of roads in the area:  
(See Map "A" and Map "B").
  - d. Plans for improvement and/or maintenance of existing roads: The existing roads will be maintained in the same or better condition as existed prior to the commencement of operations.
  
2. Planned Access Roads:
  - a. The existing and proposed roads will be crowned, ditched or dipped from the existing County road to the location prior to use for moving the drilling rig onto the site. The maximum disturbed width will not exceed 30' with an eighteen foot running surface. Dust will be controlled by the use of water or an approved dust retardant. All roads, including access to drilling water, will be maintained in as good or better condition than existing condition.
  - b. Maximum grades: Maximum grade will be less than 10%.
  - c. Turnouts: None planned.
  - d. Location: Access to the location uses an existing road up to the location. New road that will be constructed for access off of the existing road is flagged. (See Map B).
  - e. Drainage: The road surface will be center crowned with ditches on each side of road. Slopes will have a maximum slope of 3:1.
  - f. There will be no culverts placed in the ditchways during the drilling phase of operations. Further evaluation will be made for the additions of culverts if the road is to have long-term use.
  - g. Surface materials (source): Surface materials will most likely not be required to be transported to the access road or drillpad for construction purposes. However, if gravel is required, the dirt contractor will be responsible for locating and permitting of any necessary construction material.

3. Location of Existing Wells: (2 mile radius)

The proposed Helper State D-2 location is approximately 3000' north of the Birch A-1.

4. Location of Tank Batteries and Production Facilities:

All permanent (on site for six months or longer) structures constructed or installed (including oil well pumpjacks) will be painted a flat, non-reflective, earthtone color to match the standard environmental colors, as determined by the Rocky Mountain 5-State Interagency Committee. This will include all facilities except those required to comply with O.S.H.A. (Occupational Safety and Health Act) regulations. These will be painted the color stipulated by O.S.H.A. All facilities will be painted within six months of installation.

Gas meter runs for each well, if needed, will be located within 500 feet of the wellhead. The gas flowline will be buried from the wellhead to the meter and 500 feet downstream of the meter run or any production facilities. Meter runs will be housed and/or fenced.

The oil and gas measurement facilities will be installed on the well location. The oil and gas meters will be calibrated in place prior to any deliveries. Test for meter accuracy will be conducted monthly for the first three months on new meter installations and at least quarterly thereafter. The State of Utah will be provided with a date and time for the initial meter calibration and all future meter proving schedules. A copy of the meter calibration reports will be submitted to State of Utah. All meter measurement facilities will conform with the API standards for liquid hydrocarbons and the AGA standard for natural gas measurement.

5. Location and Type of Water Supply:

Water supply for drilling and completion purposes will be furnished by a water hauler.

Water supply will be obtained from either the Price River or from Willow Creek.

6. Source of Construction Material:

Native material will be used for road surfacing and pad construction.

Should additional construction material be required, it will be the responsibility of the dirt contractor to locate and permit (if necessary) use of that material.

7. Methods of Handling Waste Disposal

The reserve pit will be lined.

Produced waste water will be confined to a lined pit for a period not to exceed 90-days after initial production.

Trash will be confined in a covered container and hauled to an approved landfill. Burning of waste or oil is not approved, and spoil material will be kept on site for recontouring.

No bore holes will be used for disposal of waste materials. Human waste will be contained and will be disposed of at an approved sanitary landfill.

8. Ancillary Facilities:

Not applicable for drilling operations in this area.

9. Wellsite Layout:

A plat showing access to the well-pad and the location of the reserve pit are attached.

The location and access road will be cleared of trees prior to any construction. Stumps will be scattered or buried in an area designated by the State of Utah. Any stump left in place will be cut so that the stump height does not exceed 12 inches. All slash less than four inches in diameter will be chipped or scattered outside the cleared area and must be within 24 inches of the ground at all points. All material four inches in diameter or greater will be removed. All of the above will take place prior to placement of drilling facilities.

Topsoil and vegetation will be stripped together to a depth of 6 to 8 inches and stockpiled by wind-row on the northeast edge of the location. No topsoil stripping will be allowed when soils are moisture saturated to a depth of 3 inches, or frozen below the stripping depth.

The reserve pit will be fenced on three sides prior to drilling activity and closed off on the fourth side after drilling is finished. Fencing will be four strands of barbed wire or 48-inch woven wire with one strand of barbed wire above the woven wire. All corners will be braced with a wooden H-type brace. The fence construction will be on cut or undisturbed ground and the fence will be maintained in a livestock tight condition.

10. Plans for Restoration of Surface:

The State of Utah will be notified at least 24-hours prior to commencing reclamation work.

Immediately upon completion of drilling, the location and surrounding area will be cleared of all debris, materials, trash, and junk not required for production.

Before any dirt work to restore the location takes place, the reserve pit must be completely dry and all cans, barrels, pipe, etc. will be removed.

If the well is a producer:

Unneeded areas of the location will be reclaimed as soon as the reserve pit has dried. Upgrade and maintain the access roads as necessary to prevent soil erosion and accommodate year-round traffic. Reshape areas unnecessary to operations, rip or disk on the contour, and seed all disturbed area outside the work area according to the seed mixture specified below. Save the topsoil for use during final reclamation unless the site can be recontoured to blend with the natural topography as required for final abandonment. Perennial vegetation must be established. Additional work will be required in case of seeding failures. All permanent facilities placed on the location will be painted to blend with the natural environment.

If the well is abandoned/dry hole:

Restore the access road and location to blend with the natural topography. During reclamation of the site, push the fill material into cuts and up over the backslope. Leave no depressions that will trap water or form ponds. Distribute topsoil evenly over the location and seed according to the above seed mixture. The access road and location will be ripped or disked prior to seeding.

Prepare seed-bed by contour cultivating four to six inches deep. Drill seed 1/2 to 1 inch deep following the contour. In areas that cannot be drilled, broadcast seed at 1.5 times the application rate and cover 1/2 to 1 inch deep with a harrow or drag-bar.

Fall seeding will be completed after September 1 and prior to ground frost. Spring seeding will be completed after the frost has left the ground and prior to June 1.

11. Other Information:

There will be no deviation from the proposed drilling and/or workover program without prior approval. Safe drilling and operating practices must be observed.

"Sundry Notice and Report on Wells" will be filed for approval for all changes of plans and other operations.

The dirt contractor will be provided with an approved copy of the surface use plan.

An archaeology inspection will be performed by an authorized contractor. Their report on this inspection will be sent directly to the State of Utah.

The operator is responsible for informing all persons in the area who are associated with this project that they will be subject to prosecution for knowingly disturbing historic or archaeological sites, or for collecting artifacts or fossils. The Operator will immediately bring to the attention of the State of Utah any and all antiquities or other objects of historic or scientific interest including, but not limited to, historic or prehistoric ruins, artifacts, or fossils discovered as a result of operations under this permit. The operator will immediately suspend all activities in the area of the object and will leave such discoveries intact until told to proceed by the State of Utah. Notice to proceed will be based upon evaluation of the cultural significance of the object. Evaluation will be by a qualified professional. When not practical, the Operator will follow the mitigation requirements set forth by the State of Utah concerning protection, preservation, or disposition of any sites or material discovered. Within five working days the State of Utah will inform the Operator as to:

Whether materials appear eligible for the National Register of Historic Places;

the mitigation measure(s) the Operator will likely have to undertake before the site can be used (assuming in situ preservation is not necessary); and,

a time frame for the State of Utah to complete an expedited review to conform, through the State Historic Preservation Officer, that the findings are correct and that mitigation is appropriate.

If the Operator wishes, at any time, to relocate activities to avoid the expense of mitigation and/or the delays associated with this process, the State of Utah will assume responsibility for whatever recordation and stabilization of the exposed materials may be required. Otherwise, in those situations where the State of Utah determines that mitigation, data recovery and/or salvage excavations are necessary, the Operator will bear the cost. The State of Utah will provide technical and procedural guidelines for the conduct of mitigation. Upon verification from the State of Utah that the required mitigation has been completed, the Operator will then be allowed to resume construction.

12. Lessee's or Operator's Representatives and Certification:

REPRESENTATIVE

Name: Dave Hudspeth  
Phone: 281/874-8814  
Address: Anadarko Petroleum Corporation  
17001 Northchase Drive  
Houston, Texas 77060


CERTIFICATION


I hereby certify that I, or persons under my direct supervision, have inspected the proposed drillsite and access route, that I am familiar with the conditions which currently exist, that the statements made in this plan are to the best of my knowledge, true and correct, and that the work associated with the operations proposed herein will be performed by

ANADARKO PETROLEUM CORPORATION

and its contractors and subcontractors in conformity with this plan and the terms and conditions under which it is approved.

6-20-97  
Date

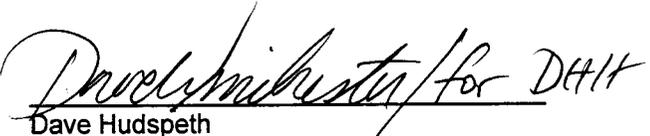  
\_\_\_\_\_  
Dave Hudspeth  
Staff Drilling Engineer

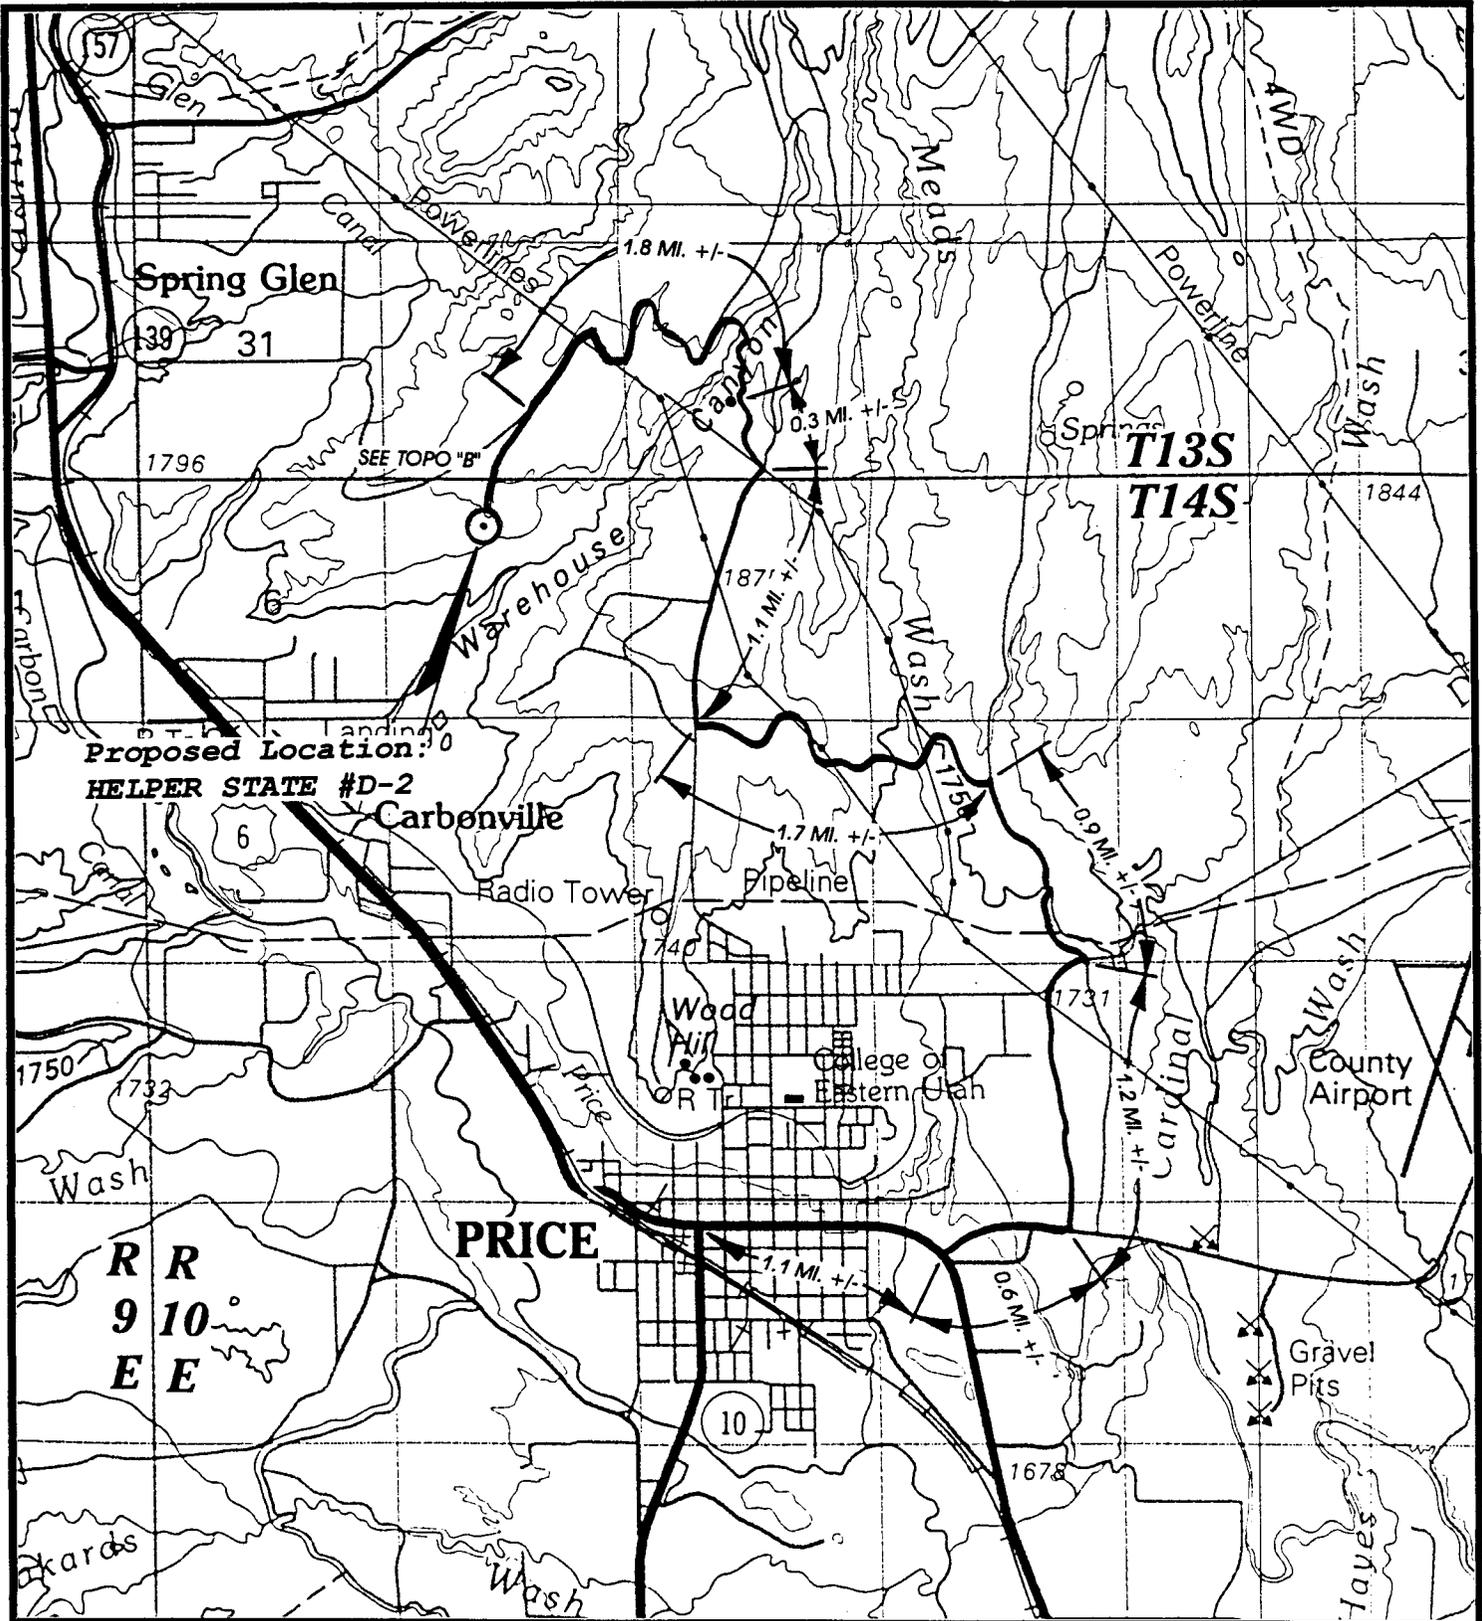

UELS

**TOPOGRAPHIC  
MAP "A"**

DATE: 1-8-97  
Drawn by: D.COX


UINTAH ENGINEERING & LAND SURVEYING  
85 So. 200 East • Vernal, Utah 84078 • (801) 789-1017



**ANADARKO PETROLEUM CORP.**

HELPER STATE #D-2  
SECTION 5, T14S, R10E, S.L.B.&M.  
1000' FNL 2058' FWL

SCALE: 1" = 4000'

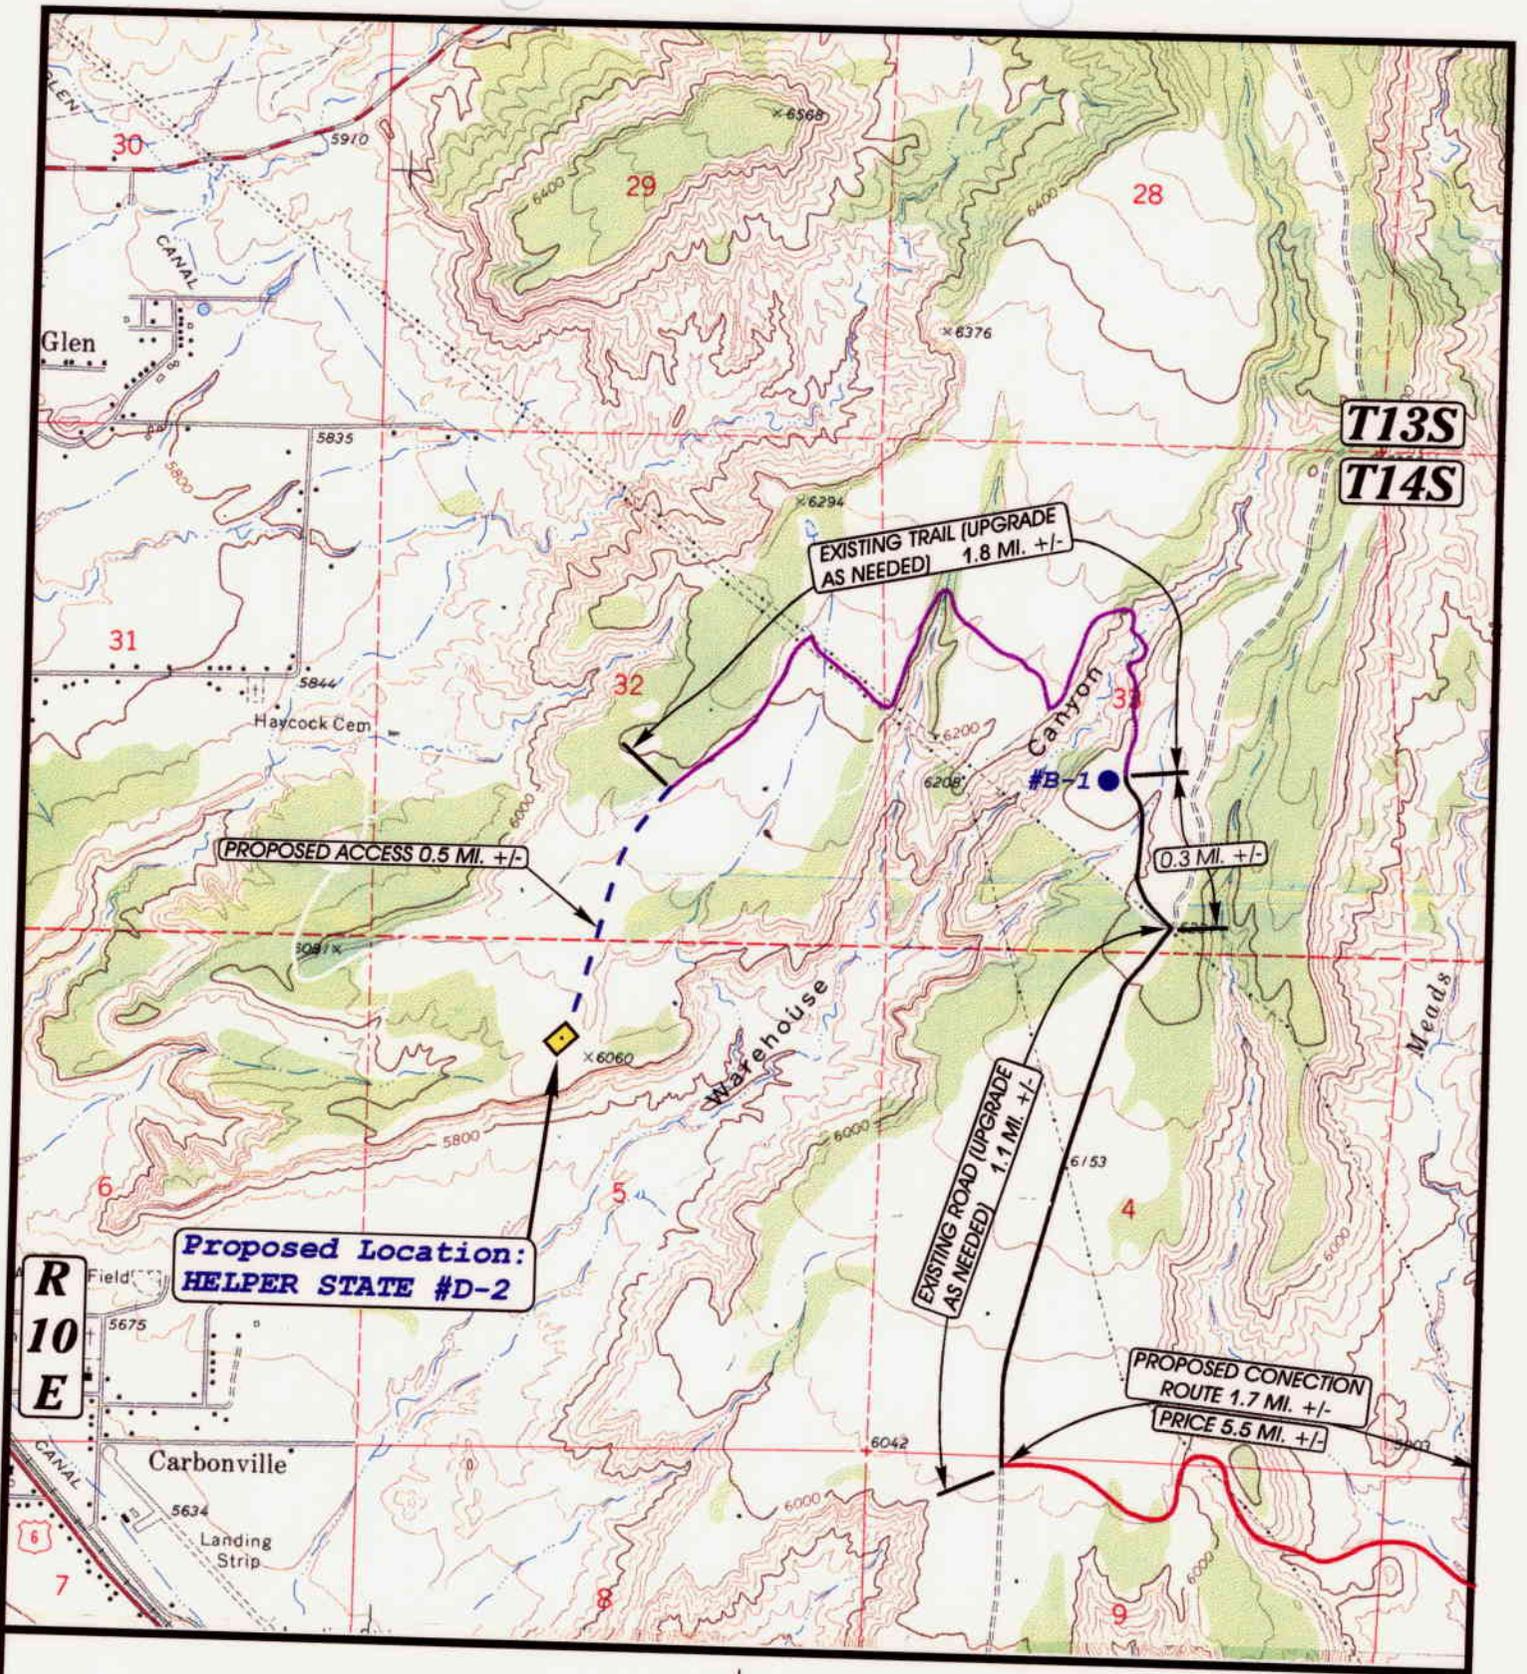

**TOPOGRAPHIC  
MAP "B"**  
DATE: 1-8-97  
Drawn by: D.COX



**ANADARKO PETROLEUM CORP.**  
**HELPER STATE #D-2**  
**SECTION 5, T14S, R10E, S.L.B.&M.**  
**1000' FNL 2058' FWL**



UINTAH ENGINEERING & LAND SURVEYING  
85 So. 200 East • Vernal, Utah 84078 • (801) 789-1017

SCALE: 1" = 2000'


# ANADARKO PETROLEUM CORP.

## LOCATION LAYOUT FOR

HELPER STATE #D-2  
SECTION 5, T14S, R10E, S.L.B.&M.  
1000' FNL 2058' FWL

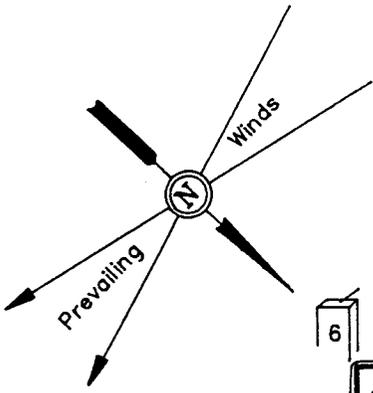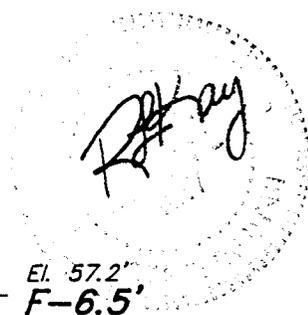

SCALE: 1" = 50'  
DATE: 1-8-97  
Drawn By: C.B.T.

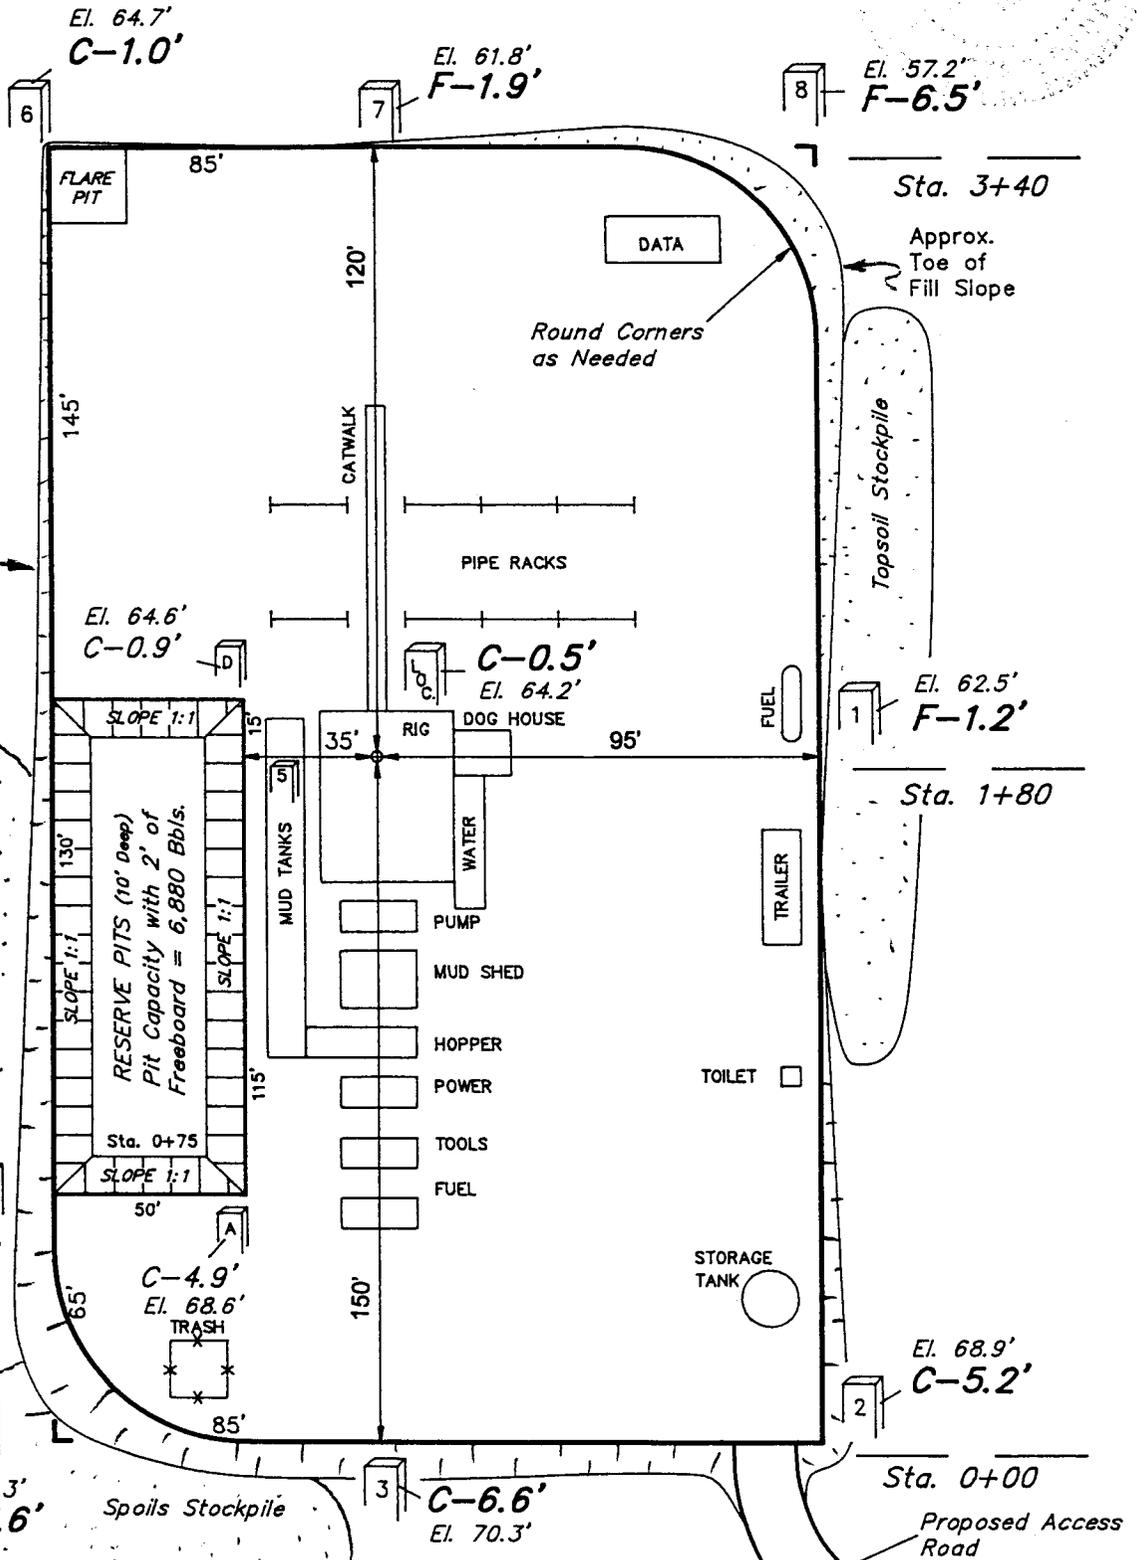


ELEV. UNGRADED GROUND AT LOC. STAKE = 6064.2'  
ELEV. GRADED GROUND AT LOC. STAKE = 6063.7'

UINTAH ENGINEERING & LAND SURVEYING  
85 So. 200 East Vernal, Utah


# ANADARKO PETROLEUM CORP.

## TYPICAL CROSS SECTIONS FOR


HELPER STATE #D-2  
SECTION 5, T14S, R10E, S.L.B.&M.  
1000' FNL 2058' FWL

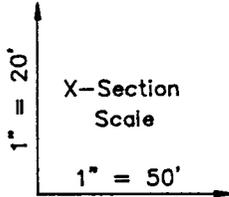


DATE: 1-8-97  
Drawn By: C.B.T.

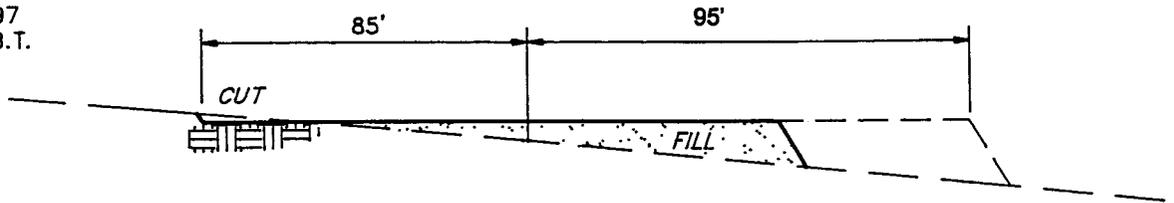


STA. 3+40

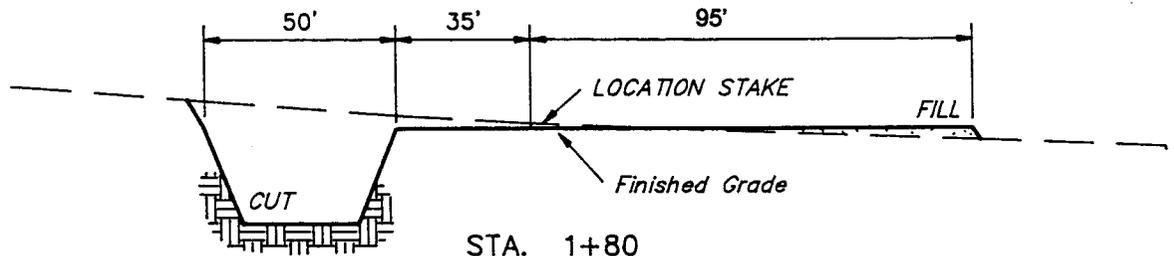

STA. 1+80

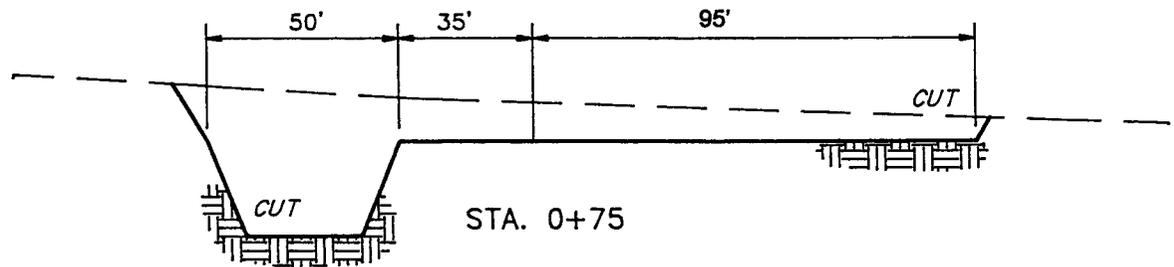

STA. 0+75

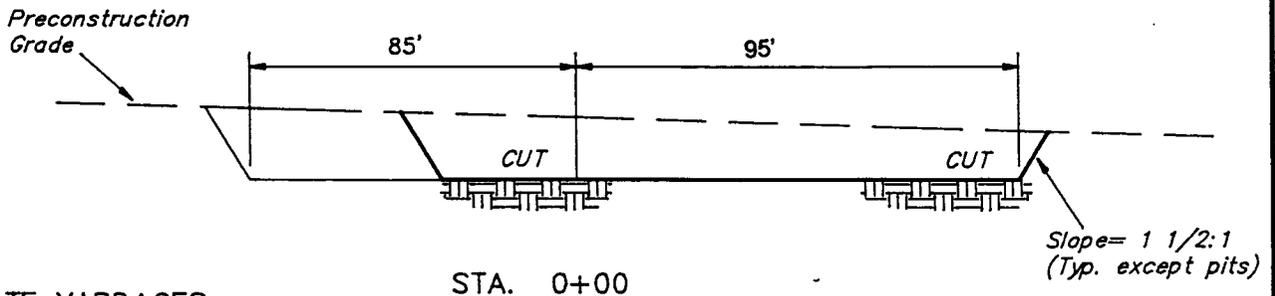

STA. 0+00

### APPROXIMATE YARDAGES

CUT	
(6") Topsoil Stripping	= 1,300 Cu. Yds.
Remaining Location	= 6,190 Cu. Yds.
<b>TOTAL CUT</b>	<b>= 7,490 CU.YDS.</b>
<b>FILL</b>	<b>= 2,170 CU.YDS.</b>

EXCESS MATERIAL AFTER 5% COMPACTION	= 5,210 Cu. Yds.
Topsoil & Pit Backfill (1/2 Pit Vol.)	= 2,190 Cu. Yds.
<b>EXCESS UNBALANCE (After Rehabilitation)</b>	<b>= 3,020 Cu. Yds.</b>

UINTAH ENGINEERING & LAND SURVEYING  
85 So. 200 East Vernal, Utah

STATE OF UTAH  
DIVISION OF OIL, GAS AND MINING

<b>SUNDRY NOTICES AND REPORTS ON WELLS</b>		5. Lease Designation and Serial Number: <b>ML 45804</b>
Do not use this form for proposals to drill new wells, deepen existing wells, or to reenter plugged and abandoned wells. Use APPLICATION FOR PERMIT TO DRILL OR DEEPEN form for such proposals.		6. If Indian, Allocated or Tribe Name:
1. Type of Well: OIL <input type="checkbox"/> GAS <input type="checkbox"/> OTHER: Coalbed Methane		7. Unit Agreement Name:
2. Name of Operator: Anadarko Petroleum Corporation		8. Well Name and Number: Helper State D-2
3. Address and Telephone Number: 17001 Northchase Drive, Houston, Texas 77060 281-874-8814		9. API Well Number:
4. Location of Well Footage: 1000' FNL & 2056' FWL Co. Sec., T., R., M.: NW Sec 5-T14S-R10E		10. Field and Pool, or Wildcat: Helper CBM
		County: Carbon State: Utah

11. CHECK APPROPRIATE BOXES TO INDICATE NATURE OF NOTICE, REPORT, OR OTHER DATA																											
<p style="text-align: center;"><b>NOTICE OF INTENT</b> <small>(Submit in Duplicate)</small></p> <table style="width: 100%; border: none;"> <tr> <td style="width: 50%; border: none;"><input type="checkbox"/> Abandonment</td> <td style="width: 50%; border: none;"><input type="checkbox"/> New Construction</td> </tr> <tr> <td style="border: none;"><input type="checkbox"/> Casing Repair</td> <td style="border: none;"><input type="checkbox"/> Pull or Alter Casing</td> </tr> <tr> <td style="border: none;"><input type="checkbox"/> Change of Plans</td> <td style="border: none;"><input type="checkbox"/> Recompletion</td> </tr> <tr> <td style="border: none;"><input type="checkbox"/> Conversion to Injection</td> <td style="border: none;"><input type="checkbox"/> Shoot or Acidize</td> </tr> <tr> <td style="border: none;"><input type="checkbox"/> Fracture Treat</td> <td style="border: none;"><input type="checkbox"/> Vent or Flare</td> </tr> <tr> <td style="border: none;"><input type="checkbox"/> Multiple Completion</td> <td style="border: none;"><input type="checkbox"/> Water Shut-Off</td> </tr> <tr> <td colspan="2" style="border: none;"><input checked="" type="checkbox"/> Other _____ Location Exception</td> </tr> </table> <p style="margin-top: 10px;">Approximate date work will start <u>June, 1997</u></p>	<input type="checkbox"/> Abandonment	<input type="checkbox"/> New Construction	<input type="checkbox"/> Casing Repair	<input type="checkbox"/> Pull or Alter Casing	<input type="checkbox"/> Change of Plans	<input type="checkbox"/> Recompletion	<input type="checkbox"/> Conversion to Injection	<input type="checkbox"/> Shoot or Acidize	<input type="checkbox"/> Fracture Treat	<input type="checkbox"/> Vent or Flare	<input type="checkbox"/> Multiple Completion	<input type="checkbox"/> Water Shut-Off	<input checked="" type="checkbox"/> Other _____ Location Exception		<p style="text-align: center;"><b>SUBSEQUENT REPORT</b> <small>(Submit Original Form Only)</small></p> <table style="width: 100%; border: none;"> <tr> <td style="width: 50%; border: none;"><input type="checkbox"/> Abandonment *</td> <td style="width: 50%; border: none;"><input type="checkbox"/> New Construction</td> </tr> <tr> <td style="border: none;"><input type="checkbox"/> Casing Repair</td> <td style="border: none;"><input type="checkbox"/> Pull or Alter Casing</td> </tr> <tr> <td style="border: none;"><input type="checkbox"/> Change of Plans</td> <td style="border: none;"><input type="checkbox"/> Shoot or Acidize</td> </tr> <tr> <td style="border: none;"><input type="checkbox"/> Conversion to Injection</td> <td style="border: none;"><input type="checkbox"/> Vent or Flare</td> </tr> <tr> <td style="border: none;"><input type="checkbox"/> Fracture Treat</td> <td style="border: none;"><input type="checkbox"/> Water Shut-Off</td> </tr> <tr> <td colspan="2" style="border: none;"><input type="checkbox"/> Other _____</td> </tr> </table> <p style="margin-top: 10px;">Date of work completion _____</p> <p style="font-size: x-small; margin-top: 5px;">Report results of Multiple Completions and Recompletions to different reservoirs on WELL COMPLETION OR RECOMPLETION AND LOG form. * Must be accompanied by a cement verification report.</p>	<input type="checkbox"/> Abandonment *	<input type="checkbox"/> New Construction	<input type="checkbox"/> Casing Repair	<input type="checkbox"/> Pull or Alter Casing	<input type="checkbox"/> Change of Plans	<input type="checkbox"/> Shoot or Acidize	<input type="checkbox"/> Conversion to Injection	<input type="checkbox"/> Vent or Flare	<input type="checkbox"/> Fracture Treat	<input type="checkbox"/> Water Shut-Off	<input type="checkbox"/> Other _____	
<input type="checkbox"/> Abandonment	<input type="checkbox"/> New Construction																										
<input type="checkbox"/> Casing Repair	<input type="checkbox"/> Pull or Alter Casing																										
<input type="checkbox"/> Change of Plans	<input type="checkbox"/> Recompletion																										
<input type="checkbox"/> Conversion to Injection	<input type="checkbox"/> Shoot or Acidize																										
<input type="checkbox"/> Fracture Treat	<input type="checkbox"/> Vent or Flare																										
<input type="checkbox"/> Multiple Completion	<input type="checkbox"/> Water Shut-Off																										
<input checked="" type="checkbox"/> Other _____ Location Exception																											
<input type="checkbox"/> Abandonment *	<input type="checkbox"/> New Construction																										
<input type="checkbox"/> Casing Repair	<input type="checkbox"/> Pull or Alter Casing																										
<input type="checkbox"/> Change of Plans	<input type="checkbox"/> Shoot or Acidize																										
<input type="checkbox"/> Conversion to Injection	<input type="checkbox"/> Vent or Flare																										
<input type="checkbox"/> Fracture Treat	<input type="checkbox"/> Water Shut-Off																										
<input type="checkbox"/> Other _____																											


12. DESCRIBE PROPOSED OR COMPLETED OPERATIONS (Clearly state all pertinent details, and give pertinent dates. If well is directionally drilled, give subsurface locations and measured and true vertical depths for all markers and zones pertinent to this work.)

The subject well is proposed as stated above due to more favorable "Topographic & Geologic" considerations as shown by our offset wells. We feel this will increase the chances of drilling and completing a successful well in conjunction of reducing any surface damages.

As per Rule No. R649-3-3-1.1 - 1.3, the surrounding acreage is obtained wholly by APC, thus consent from all surrounding owners does not apply to the subject well.

12.	Dave Hudspeth	
Name & Signature: <u><i>Dave Hudspeth For DAH</i></u>	Title: <u>Staff Drlg. Eng.</u>	Date: <u>20 June 97</u>

(This space for State use only)

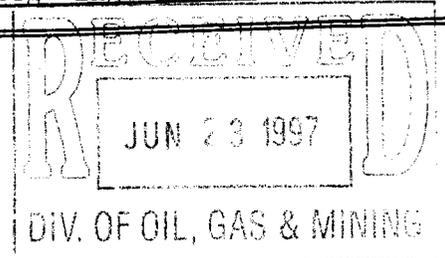

WORKSHEET  
APPLICATION FOR PERMIT TO DRILL

APD RECEIVED: 05/27/97

API NO. ASSIGNED: 43-007-30369

WELL NAME: HELPER STATE D-2  
OPERATOR: ANADARKO PETROLEUM (N0035)

PROPOSED LOCATION:  
NENW 05 - T14S - R10E  
SURFACE: 1000-FNL-2058-FWL  
BOTTOM: 1000-FNL-2058-FWL  
CARBON COUNTY  
UNDESTGNATED FIELD (002)

INSPECT LOCATION BY: 07/15/97

TECH REVIEW	Initials	Date
-------------	----------	------

Engineering		
-------------	--	--

Geology		
---------	--	--

Surface		
---------	--	--

LEASE TYPE: STA 100 45804  
LEASE NUMBER: ~~ML 65762~~

PROPOSED PRODUCING FORMATION: FRSD

RECEIVED AND/OR REVIEWED:

Plat  
 Bond: Federal[] State  Fee[]  
(Number 224351)  
 Potash (Y/N)  
 Oil shale (Y/N)  
 Water permit  
(Number COMMERCIAL SUPPLY)  
 RDCC Review (Y/N)  
(Date: \_\_\_\_\_)

LOCATION AND SITING:

R649-2-3. Unit: \_\_\_\_\_  
 R649-3-2. General.  
 R649-3-3. Exception.  
 Drilling Unit.  
Board Cause no: 241-1  
Date: 1/2/93

COMMENTS: Casing OK, cement slip needed, BOP OK. Surf.  
agreement - state land.


STIPULATIONS: 1. Statement of Basis  
2. Cement - 5 1/2" casing - TD to surface

OPERATOR: ANADARKO (N0035)

FIELD: WILDCAT & UNDESIGNATED (001 & 002)

SEC, TWP, RNG: 31 & 32 T13S, R10E & 2,3,4,5,6,8, T14S, 10E

COUNTY: CARBON UAC: R649-3-2 & R649-3-3

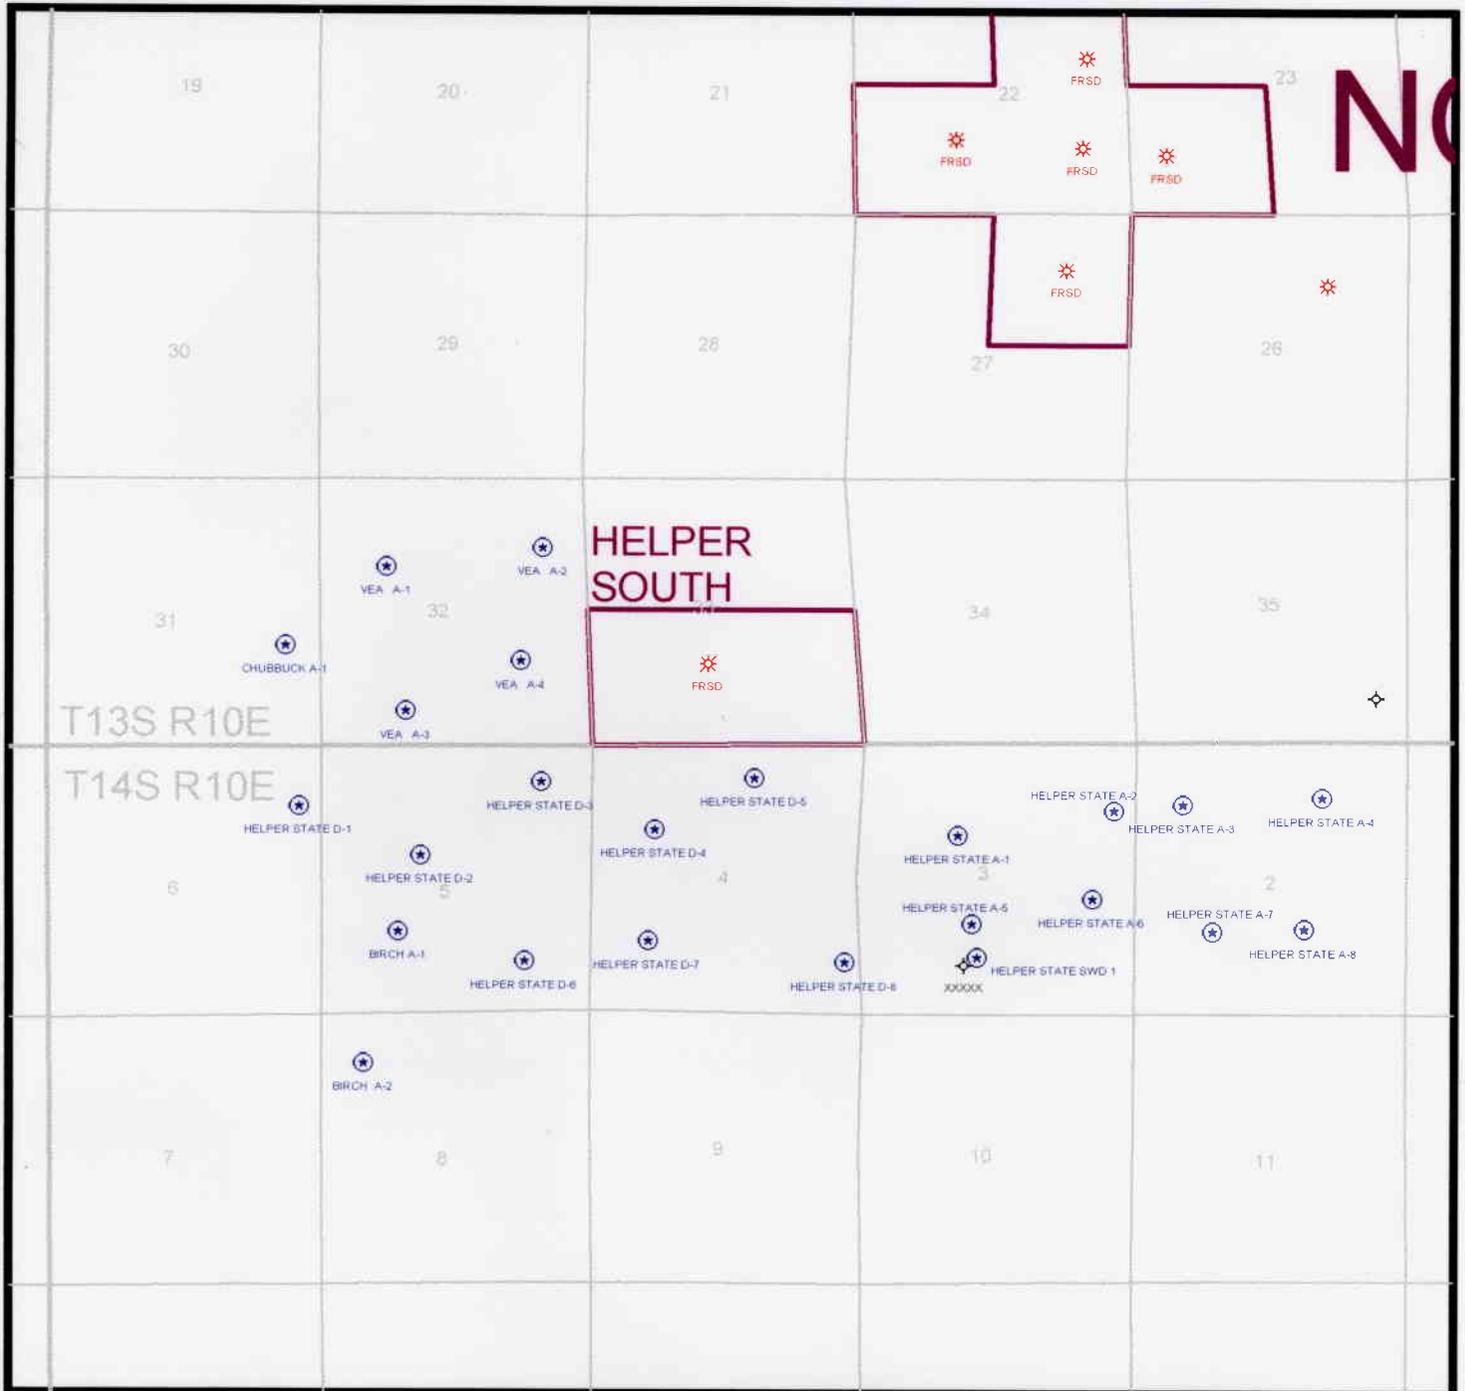

PREPARED:  
DATE: 2-JUNE-97

**DIVISION OF OIL, GAS AND MINING**  
**APPLICATION FOR PERMIT TO DRILL**  
**STATEMENT OF BASIS**

**Operator Name:** Anadarko Petroleum Corp

**Name & Number:** Helper State D - 2

**API Number:** 43 - 007 - 30369

**Location:** 1/4,1/4 NENW Sec. 5 T. 14 S R. 10 E

**Geology/Ground Water:**

A minor aquifer may be encountered close to the surface. The location is on the fringe of a moderately permeable Quaternary slope wash deposit as it laps up onto the Blue Gate Shale Member of the Mancos Shale. These are the only sediments which may provide a high quality water resource from the surface to the top of the Ferron Sandstone Member of the Mancos Shale. The proposed 300' surface casing program will adequately cover the thin surficial deposits.

**Reviewer:** K. Michael Hebertson

**Date:** July 7, 1997

**Surface:**

The pre-site review was conducted by division personnel in accordance with the rules and guidelines of the Division. The Division of Wildlife and School Trust Lands were contacted but did not attend. Drainage and location problems were discussed with those in attendance. It was also decided that the topsoil and left over spoil piles on all locations & and the shoulders of all access roads would be reseeded in order to stabilize them and minimize erosion. The access roads and infrastructures will be graveled kept compacted to minimize dust. Division of Wildlife has suggested that all disposal pits be covered with netting and that no liquid hydrocarbons be allowed to collect in the pits. However to date no liquid hydrocarbons have been encountered in these wells.

**Reviewer:** Michael Hebertson & Jimmie Thompson

**Date:** 6/26/97

**Conditions of Approval/Application for Permit to Drill:**

1. The location will be bermed on all sides to prevent runoff.
2. The topsoil and spoil piles, shoulders of the roads, and unused portions of location will be reseeded and reclaimed as soon as practicle after completion.
3. No drilling or workover activity after December 1 or before April 15 of any year.
4. A synthetic pit liner with a minimum thickness of 12 MILS will be required.

**ON-SITE PREDRILL EVALUATION**  
**Division of Oil, Gas and Mining**

OPERATOR: Anadarko  
WELL NAME & NUMBER: Helper State D - 2  
API NUMBER: 43-007-30369  
LEASE: State ML - 45804 FIELD/UNIT: Undesignated (002)  
LOCATION: 1/4,1/4 NENW Sec: 5 TWP: 14 S RNG: 10 E 1000 FNL 2058 FWL  
LEGAL WELL SITING: 460 F SEC. LINE; 460 F 1/4,1/4 LINE; 920 F ANOTHER WELL.  
GPS COORD (UTM): x = 514886 E; y = 4387827 N  
SURFACE OWNER: State of Utah

**PARTICIPANTS**

M. Hebertson, J. Thompson (DOGM), Edwin Johnson, & Jeff Duncan (Anadarko), Will Gleave & Steve Gray (Gray Construction), Lloyd Walker (Walker Construction), Mike Barnes (Neils Construction), Tracy Henline (Uintah Engineering).

**REGIONAL/LOCAL SETTING & TOPOGRAPHY**

Western margin of Colorado Plateau/~3 miles south of the Tavaputs Plateau and 4 miles South of the 1000-1500' Book Cliffs. Shallow canyons (1-200' deep) incise the pediment forming benches north and east of Price, UT, below the Book Cliffs. Pediment gently slopes south. Location is on Pediment mantle, the ground is almost flat. This location lies in an open area on the upper bench Northwest of Warehouse Canyon. This bench is the Garley Canyon Sandstone light brown to orange in color. In places it is known to be an active aquifer.

**SURFACE USE PLAN**

CURRENT SURFACE USE: Grazing, recreation and wildlife habitat

PROPOSED SURFACE DISTURBANCE: 270' X 180' pad with 130' X 50' X 10' pit included as part of the location. 2.9 miles of approach road and upgrades needed. Spoils and topsoil stockpiles and reserve pit backfill pile will be stored outboard of the pad. About .5 miles of new access road will be required.

LOCATION OF EXISTING WELLS WITHIN A 1 MILE RADIUS: Helper Federal B-17

LOCATION OF PRODUCTION FACILITIES AND PIPELINES: Powerline and gathering system are proposed to transverse the cliff face at the Helper State D-3 location in Warehouse Canyon.

SOURCE OF CONSTRUCTION MATERIAL: Native material will be used to gravel approach road and location. Any additional material will be acquired from TN Construction sources.

ANCILLARY FACILITIES: None

WASTE MANAGEMENT PLAN:

Portable toilets; garbage cans on location will be emptied into centralized dumpsters which will be emptied into an approved landfill. Reserve pit will be dried after use and then buried. Water produced during testing and completion will be stored in a lined temporary reserve pit and disposed of by injection, reverse osmosis or evaporation.

ENVIRONMENTAL PARAMETERS

AFFECTED FLOODPLAINS AND/OR WETLANDS: Price Canal is ~1.75 miles southwest. Price River is ~2.00 miles southwest.

FLORA/FAUNA: Sagebrush, indian rice grass, broom snakeweed, winterfat, greasewood, shadscale, blue gramma, dryland sedge, elymus species, salina wild rye, cactus, Pinion and Juniper, / birds, coyotes, rodents, elk, deer, reptiles.

SOIL TYPE AND CHARACTERISTICS: Sandy, cobbled, highly-permeable soil on the Quaternary pediment mantle veneer which overlies the existing Blue Gate Shale Member of the Cretaceous Mancos Shale.

SURFACE FORMATION & CHARACTERISTICS: Quaternary pediment mantle. Light brown, brown, gray, or reddish-brown, unconsolidated, massively-bedded sediments consisting of silts, sands, pebbles, boulders, and cobbles in a poorly sorted mixture.

EROSION/SEDIMENTATION/STABILITY: Stable ground with no undermining, flowage or upheaval evident locally. Erosion is limited to minor dry washes during cloudbursts, high winds and periods of rapid snowmelt with sedimentation occurring during the wane of these episodes.

PALEONTOLOGICAL POTENTIAL: None

RESERVE PIT

CHARACTERISTICS: 130' X 50' X 10' excavated pit bermed to deflect runoff.

LINER REQUIREMENTS (Site Ranking Form attached): Minimum 12 mil synthetic liner

SURFACE RESTORATION/RECLAMATION PLAN

Site will be restored to SITLA standards upon abandonment.

SURFACE AGREEMENT: As per mineral lease #ML-45804 with the State of Utah

CULTURAL RESOURCES/ARCHAEOLOGY: Cleared and on-file.

OTHER OBSERVATIONS/COMMENTS

Items discussed included: 1)Location of power lines and gathering system. 2)Need for consultation with affected municipalities. 3)Reclamation of unnecessary road segments of existing two-track jeep trails created by more directly accessing location. 4)Minimizing access routes to more direct approaches. 5)Startups after July 15, 1997 as per DWR. 6)Drilling restrictions after December 1, 1997 as per DWR. 9)Investigate the use of existing access roads.

ATTACHMENTS:

photos.

K. Michael Hebertson & Jimmie Thompson  
DOGM REPRESENTATIVES

June 24, 1997, PM  
DATE/TIME

**Evaluation Ranking Criteria and Ranking Score  
For Reserve and Onsite Pit Liner Requirements**

<u>Site-Specific Factors</u>	<u>Ranking</u>	<u>Site Ranking</u>
Distance to Groundwater (feet)		
>200	0	
100 to 200	5	
75 to 100	10	
25 to 75	15	
<25 or recharge area	20	<u>0</u>
Distance to Surf. Water (feet)		
>1000	0	
300 to 1000	2	
200 to 300	10	
100 to 200	15	
< 100	20	<u>0</u>
Distance to Nearest Municipal Well (feet)		
>5280	0	
1320 to 5280	5	
500 to 1320	10	
<500	15	<u>0</u>
Distance to Other Wells (feet)		
>1320	0	
300 to 1320	10	
<300	20	<u>0</u>
Native Soil Type		
Low permeability	0	
Mod. permeability	10	
High permeability	20	<u>20</u>
Fluid Type		
Air/mist	0	
Fresh Water	5	
TDS >5000 and <10000	15	
TDS >10000 or Oil Base	20	
Mud Fluid containing high levels of hazardous constituents		<u>0</u>
Drill Cuttings		
Normal Rock	0	
Salt or detrimental	10	<u>0</u>
Annual Precipitation (inches)		
<10	0	
10 to 20	5	
>20	10	<u>5</u>
Affected Populations		
<10	0	
10 to 30	6	
30 to 50	8	
>50	10	<u>0</u>
Presence of Nearby Utility Conduits		
Not Present	0	
Unknown	10	
Present	15	<u>15</u>
<b>Final Score</b>		<u>40</u>



State of Utah  
DEPARTMENT OF NATURAL RESOURCES  
DIVISION OF OIL, GAS AND MINING

Michael O. Leavitt  
Governor  
Ted Stewart  
Executive Director  
Lowell P. Braxton  
Division Director

1594 West North Temple, Suite 1210  
PO Box 145801  
Salt Lake City, Utah 84114-5801  
801-538-5340  
801-359-3940 (Fax)  
801-538-7223 (TDD)

February 26, 1998

Anadarko Petroleum Corporation  
17001 Northchase Drive  
Houston, Texas 77060

Re: Helper State D-2 Well, 1000' FNL, 2058' FWL, NE NW,  
Sec. 5, T. 14 S., R. 10 E., Carbon County, Utah

Gentlemen:

Pursuant to the provisions and requirements of Utah Code Ann. 40-6-1 et seq., Utah Administrative Code R649-3-1 et seq., and the attached Conditions of Approval, approval to drill the referenced well is granted.

This approval shall expire one year from the above date unless substantial and continuous operation is underway, or a request for extension is made prior to the expiration date. The API identification number assigned to this well is 43-007-30369.

Sincerely,

  
John R. Baza  
Associate Director

lwp

Enclosures

cc: Carbon County Assessor

Bureau of Land Management, Moab District Office

Operator: Anadarko Petroleum Corporation  
Well Name & Number: Helper State D-2  
API Number: 43-007-30369  
Lease: ML-45804  
Location: NE NW Sec. 5 T. 14 S. R. 10 E.

### Conditions of Approval

1. General

Compliance with the requirements of Utah Admin. R. 649-1 et seq., the Oil and Gas Conservation General Rules, and the applicable terms and provisions of the approved Application for Permit to Drill.

2. Notification Requirements

Notify the Division within 24 hours following spudding the well or commencing drilling operations. Contact Jimmie Thompson at (801)538-5336.

Notify the Division prior to commencing operations to plug and abandon the well. Contact John R. Baza (801)538-5334 or Mike Hebertson at (801) 538-5333.

3. Reporting Requirements

All required reports, forms and submittals shall be promptly filed with the Division, including but not limited to the Entity Action Form (Form 6), Report of Water Encountered During Drilling (Form 7), Weekly Progress Reports for drilling and completion operations, and Sundry Notices and Reports on Wells requesting approval of change of plans or other operational actions.

4. Compliance with the Conditions of Approval/Application for Permit to Drill outlined in the Statement of Basis dated July 7, 1997 (copy attached).

5. The cement volumes for the 5½" casing shall be determined from actual hole conditions and the setting depth of the casing in order to place cement from the pipe setting depth back to the surface.

DIVISION OF OIL, GAS AND MINING

CONFIDENTIAL

SPUDDING INFORMATION

Name of Company: ANADARKO PETROLEUM CO

Well Name: HELPER STATE D-2

Api No. 43-007-30369

Section 5 Township 14S Range 10E County CARBON

Drilling Contractor \_\_\_\_\_

Rig # \_\_\_\_\_

SPUDDED:

Date 5/20/98

Time \_\_\_\_\_

How DRY HOLE

Drilling will commence \_\_\_\_\_

Reported by HARLON

Telephone # \_\_\_\_\_

Date: 6/4/98 Signed: JLT

DIVISION OF OIL, GAS AND MINING

SPUDDING INFORMATION

**CONFIDENTIAL**

Name of Company: ANADARKO PETROLEUM CO

Well Name: HELPER STATE D-2

Api No. 43-007-30369

Section 5 Township 14S Range 10E County CARBON

Drilling Contractor MOLEN

Rig #     

SPUDDED:

Date 6/8/98

Time     

How ROTARY

Drilling will commence     

Reported by JIM HARTLEY

Telephone #     

Date: 6/15/98 Signed: JLT

7

STATE OF UTAH  
DIVISION OF OIL, GAS AND MINING

5. LEASE DESIGNATION AND SERIAL NO.

ML-45804

6. IF INDIAN, ALLOTTEE OR TRIBE NAME

WELL COMPLETION OR RECOMPLETION REPORT AND LOG

1a. TYPE OF WELL: OIL WELL  GAS WELL  DRY  Other COALBED METHANE

b. TYPE OF COMPLETION: NEW WELL  WORK OVER  DEEP-EN  PLUG BACK  DIFF. RESVR.  Other CONFIDENTIAL

2. NAME OF OPERATOR  
Anadarko Petroleum Corporation

3. ADDRESS OF OPERATOR  
17001 Northchase Dr., Houston, Texas 77060

4. LOCATION OF WELL (Report location clearly and in accordance with any State requirements)  
At surface  
1000' FNL & 2058' FWL, NE NW  
At top prod. interval reported below  
SAME  
At total depth  
SAME

**CONFIDENTIAL**

14. API NO. 43-007-30369  
DATE ISSUED 2/26/98

7. UNIT AGREEMENT NAME

8. FARM OR LEASE NAME

HELPER STATE

9. WELL NO.  
D-2

10. FIELD AND POOL, OR WILDCAT

HELPER CBM

11. SEC., T., R., M., OR BLK. AND SURVEY OR AREA  
SEC. 5, T14S, R10E

12. COUNTY CARBON  
13. STATE UTAH

15. DATE SPUNDED 6/16/98  
16. DATE T.D. REACHED 6/17/98  
17. DATE COMPL. 8/6/98  
18. ELEVATIONS (DF, RKB, RT, GR, ETC.) 5775' GL & 5787' KB  
19. ELEV. CASINGHEAD 5775' GL

20. TOTAL DEPTH, MD & TVD 3017' TD  
21. PLUG, BACK T.D., MD & TVD 2930' PBSD  
22. IF MULTIPLE COMPL., HOW MANY N/A  
23. INTERVALS DRILLED BY  
ROTARY TOOLS X  
CABLE TOOLS

24. PRODUCING INTERVAL(S), OF THIS COMPLETION - TOP, BOTTOM, NAME (MD AND TVD)  
FERRON COAL - 2498' - 2606' OA  
25. WAS DIRECTIONAL SURVEY MADE NO

26. TYPE ELECTRIC AND OTHER LOGS RUN  
CBL/GR/CALP/PEF/DRHO/DP/SMP  
27. Was Well Cored YES  NO   
Drill System Test YES  NO

28. CASING RECORD (Report all strings set in well)

CASING SIZE/GRADE	WEIGHT, LB./FT.	DEPTH SET (MD)	HOLE SIZE	CEMENTING RECORD	AMOUNT PULLED
8-5/8"	24	327'	12-1/4"	110 SX	
5-1/2"	17	3017'	7-7/8"	165 SX	

29. LINER RECORD

SIZE	TOP (MD)	BOTTOM (MD)	SACKS CEMENT	SCREEN (MD)	SIZE	DEPTH SET (MD)	PACKER SET (MD)
					2-3/8"	2649'	

30. TUBING RECORD

31. PERFORATION RECORD (Interval, size and number)  
2498' -2500' (8)  
2545' -2547' (12)  
2563' -2565' (12)  
2581' -2583' (12)  
2602' -2606' (24)

**RECEIVED**  
SEP 23 1998  
DIV. OF OIL, GAS & MINING

32. ACID, SHOT, FRACTURE, CEMENT SQUEEZE, ETC.

DEPTH INTERVAL (MD)	AMOUNT AND KIND OF MATERIAL USED
2498' -2606'	FRAC W/53750# 20/40 SD & 102667# 12/20 SD

33. PRODUCTION

DATE FIRST PRODUCTION	PRODUCTION METHOD (Flowing, gas lift, pumping - size and type of pump)	WELL STATUS (Producing or shut-in)					
8/6/98	PUMPING - ROD PUMP 2"x1-1/2"x16'	PRODUCING					
DATE OF TEST	HOURS TESTED	CHOKE SIZE	PROD'N. FOR TEST PERIOD	OIL - BBL.	GAS - MCF.	WATER - BBL.	GAS - OIL RATIO
8/6/98	24			0	24	78	N/A
FLOW. TUBING PRESS.	CASING PRESSURE	CALCULATED 24-HOUR RATE	OIL - BBL.	GAS - MCF.	WATER - BBL.	OIL GRAVITY - API (CORR.)	
N/A	95		0	24	78	N/A	

34. DISPOSITION OF GAS (Sold, used for fuel, vented, etc.)  
SOLD - QUESTAR  
TEST WITNESSED BY  
JIM HARTLEY, ANADARKO

35. LIST OF ATTACHMENTS

36. I hereby certify that the foregoing and attached information is complete and correct as determined from all available records  
SIGNED Shad Frazier TITLE ENGINEER DATE 9/22/98

INSTRUCTIONS

This form should be completed in compliance with the Utah Oil and Gas Conservation General Rules. If not filed prior to this time, all logs, tests, and directional surveys as required by Utah Rules should be attached and submitted with this report.

- ITEM 18: Indicate which elevation is used as reference for depth measurements given in other spaces on this form and on any attachment.
- ITEMS 22 and 24: If this well is completed for separate production from more than one interval zone (multiple completion), so state in item 22, and in item 24 show the producing interval, or intervals, top(s), bottom(s) and name(s) for only the interval reported in item 33. Submit a separate report (page) on this form, adequately identified, for each additional interval to be separately produced, showing the additional data pertinent to such interval.
- ITEM 29: "Sacks Cement": Attached supplemental records for this well should show the details for any multiple stage cementing and the location of the cementing tool.
- ITEM 33: Submit a separate completion report on this form for each interval to be separately produced (see instruction for items 22 and 24 above).

37. SUMMARY OF POROUS ZONES: Show all important zones of porosity and contents thereof; cored intervals; and all drill-stem, tests, including depth interval tested, cushion used, time tool open, flowing and shut-in pressures, and recoveries).	38. GEOLOGIC MARKERS						
Formation	Top	Bottom	Description, contents, etc.	Name	Meas. Depth	Top	True Vert. Depth
FERRON COAL	2462'	2612'		EMERY MANCOS		SURFACE	
				BLUEGATE SHALE		1410'	
				TOP FERRON		2460'	
				TUNUNK SHALE		2708'	

# Helper State D-2

1000' FNL 2058' FWL, SEC 5-T14S-R10E

API: 43-007-30369

SPUD RIG OFF

SURFACE 6/16/98 6/19/98

PRODUCTION

WI% 100% NRI% 86.25000%

5775 GL KB 5787

12-1/4" Hole  
8-5/8" 24# J-55  
TOC @ Surface  
110 SXS CMT

TOC 1540

(Holes)	Perforations
(8)	2498 - 2500
(12)	2545 - 2547
(12)	2563 - 2565
(12)	2581 - 2583
(24)	2602 - 2606
(68)	Total Holes

2649

PBTD 2930

7-7/8" Hole  
5-1/2", 17# N-80 (77jts)  
w/165 sxs cmt

3017

TD 3017

## WELL WORK HISTORY

8/23/98 Pump 100 bw down backside

NOTES:

### TUBING BREAKDOWN

2-3/8"	JTS
TA	
2-3/8"	JTS
SN	2617
2-3/8"	JTS
NC	
EOT	2649

### ROD BREAKDOWN

PONIES	
1"	
7/8"	
3/4"	
1"	
1.5"	
PUMP	

DEVIATION ANGLE	FORMATION	TOP	KB	5787
327 - 1/2	FERRON SS	2460	3327	
2010 -5 1/4	FERRON COAL	2462	3325	
2665 -6	TUNUNK SHALE	2708	3079	
	Gross Coal	31		

LAST REVISED: 9/22/98



STATE OF UTAH  
DIVISION OF OIL, GAS AND MINING

3. Lease Designation and Serial Number:

ML 45804

SUNDRY NOTICES AND REPORTS ON WELLS

6. If Indian, Allocated or Tribe Name:

7. Unit Agreement Name:

Do not use this form for proposals to drill new wells, deepen existing wells, or to reenter plugged and abandoned wells.  
Use APPLICATION FOR PERMIT TO DRILL OR DEEPEN form for such proposals.

1. Type of Well: OIL  GAS  OTHER: Coalbed Methane

8. Well Name and Number:

Helper State D-2

2. Name of Operator:  
Anadarko Petroleum Corporation

**CONFIDENTIAL**

9. API Well Number:

43-007-30369

3. Address and Telephone Number:  
17001 Northchase Drive, Houston, TX 77060 281-875-1101

10. Field and Pool, or Wildcat:

Wildcat

4. Location of Well

Footage: 1000 FNL & 2058 FWL  
CQ, Sec., T., R., M.: NW/4 Sec 5-T14S-R10E

County: Carbon

State: Utah

11. CHECK APPROPRIATE BOXES TO INDICATE NATURE OF NOTICE, REPORT, OR OTHER DATA

NOTICE OF INTENT

(Submit in Duplicate)

- |  |   |
|--|---|
| <input type="checkbox"/> Abandonment             | <input type="checkbox"/> New Construction     |
| <input type="checkbox"/> Casing Repair           | <input type="checkbox"/> Pull or Alter Casing |
| <input type="checkbox"/> Change of Plans         | <input type="checkbox"/> Recompletion         |
| <input type="checkbox"/> Conversion to Injection | <input type="checkbox"/> Shoot or Acidize     |
| <input type="checkbox"/> Fracture Treat          | <input type="checkbox"/> Vent or Flare        |
| <input type="checkbox"/> Multiple Completion     | <input type="checkbox"/> Water Shut-Off       |
| <input type="checkbox"/> Other _____             |   |

SUBSEQUENT REPORT

(Submit Original Form Only)

- |  |   |
|--|---|
| <input type="checkbox"/> Abandonment*            | <input type="checkbox"/> New Construction     |
| <input type="checkbox"/> Casing Repair           | <input type="checkbox"/> Pull or Alter Casing |
| <input type="checkbox"/> Change of Plans         | <input type="checkbox"/> Shoot or Acidize     |
| <input type="checkbox"/> Conversion to Injection | <input type="checkbox"/> Vent or Flare        |
| <input type="checkbox"/> Fracture Treat          | <input type="checkbox"/> Water Shut-Off       |
| <input type="checkbox"/> Other _____             |   |


Date of work completion \_\_\_\_\_

Report results of Multiple Completions and Recompletions to different reservoirs on WELL COMPLETION OR RECOMPLETION AND LOG form.

\* Must be accompanied by a cement verification report.

Approximate date work will start Spud Notification @ 2300  
Hrs on 06/16/98

12. DESCRIBE PROPOSED OR COMPLETED OPERATIONS (Clearly state all pertinent details, and give pertinent dates. If well is directionally drilled, give subsurface locations and measured and true vertical depths for all markers and zones pertinent to this work.)

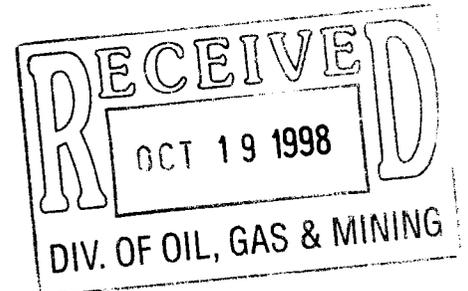

13.

Dave Hudspeth

Name & Signature: \_\_\_\_\_

Title: Staff Drilling Engineer Date: 6/18/98

**ANADARKO PETROLEUM CORPORATION  
WELL HISTORY**

**HELPER STATE "D" 2, HELPER-PRICE, 2058 FWL & 1000 FNL, SEC 5-T14S-R10E, CARBON COUNTY, UT., APC WI 1.0000, NRI 0.86250, AFE 17276, (LOC #116927) ETD 2700', GLE - 6064' (FERRON COAL), MOLEN RIG #1, API #43-007-30369.**

06/16/98 MIRU, N/U BOPE-TEST SAME, R/U ROTATING HEAD, **SPUD WELL @ 2300 HRS 16 JUNE 98**, DRLG F/ 327'-357', LAST SURVEY @ 327 - 0.5°, CC 35,000. RPT #1

06/17/98 DRLG F/ 357'-2390', LAST SURVEY @ 2010 - 5.25°, CC 65,000. RPT #2

06/18/98 DRLG F/ 2390'-3017', BLOW HOLE CLEAN, POOH-STRAP SAME, R/U LOGGERS-LOG WELL, R/D LOGGERS, TIH-PREP HOLE TO RUN CSG, POOH-LDDP/DC, LAST SURVEY @ 2665 - 6.0°, CC 75,000. RPT #3

06/19/98 POOH-LDDP/DC, R/U CASERS, RUN 73 JTS OF 5 ½" 17# N80 CSG TO BTM, CMT SAME W/ HALLIBURTON (196 SX), N/D BOPE, SET SLIPS-INSTALL TBH HEAD, **RELEASE RIG @ 1900 HRS 19 JUNE 98**, LAST SURVEY @ 2665 - 6.0°, CC 121,454 . RPT #4 - **TEMP DROP FROM REPORT-**

07/11/98 PBTD 2930 (FERRON COAL), MIRUWL, RAN GR/JB, RAN CBL/CCL/GR FROM PBTD TO 1340, TOC @ 1540, NU BOP & TREESAVER, PRESS TEST TO 5500# - OK, ND TREESAVER, **PERF FERRON COAL AS FOLLOWS: 2602-2606, 2581-2583, 2563-2565 & 2545-2547 W/ 6 SPF**, SDFD, CC 136,700.

07/12/98 PBTD 2930 (FERRON COAL), MIRU HES, FRAC FERRON COAL W/ 53750# 20/40 SD (1-3 PPG) + 102667# 12/20 SD (1/2 - 4 PPG), ISIP 4156-2930-2569-2354, AIR 44, MIR 48, ATP 3350, MTP 5130, ND TREESAVER, RDMO HES, OPEN TO FRAC TANK, FCP 450, 8/64 CHK, 2479 BLWTR, CC 208,800.

07/13/98 PBTD 2930 (FERRON COAL), FLWD 298 BLW, CC 208,800.

07/14/98 PBTD 2930 (FERRON COAL), FLWD 340 BLW, SI, WAITING ON PU, 2138 BLWTR, CC 208,800. - **TEMP DROP FROM REPORT --**

7/22/98 PBTD 2930 (FERRON COAL), MIRUPU, TIH W/ TBG AND NC, TAG SAND @ 2756, CO SAND TO 2930, POH W/ 15 JTS, EOT @ 2492, SWI, 2138 BLWTR, CC 211,000

7/23/98 PBTD 2930 (FERRON COAL), RU SWAB CUPS, IFL 300' SWAB 223 BLW, FFL 1700', RD SWAB, TIH W/ TBG, TAG PBTD NO FILL, POOH W/ BTG 15 JTS,EOT @ 2649 TOTAL 86 JTS, NDBOP NUWH SWI 1915 BLWTR, CC 215,500

07/24/98 PBTD 2930 (FERRON COAL), PU & TIH W/ RODS AND PUMP, SET PUMP AND TEST -OK, RDMOPU, 1915 BLWTR, CC 217,505 - **TEMP DROP FROM REPORT-**

08/03/98 PBTD 2930 (FERRON COAL), PUMPING TO PIT. CC 217,505 - **TEMP DROP FROM REPORT-**

**FINAL REPORT CODE 40101**

09/09/98 PBTD 2930 (FERRON COAL), PMPD 78 BWPD, 24 MCFD, FL 2551, CP 95 , SGL PMPG COAL BED GAS WELL, **PERFS 2498-2606, FIRST GAS SALES 8/6/98**, CC 217,505



# United States Department of the Interior

## BUREAU OF LAND MANAGEMENT

Utah State Office  
P.O. Box 45155  
Salt Lake City, UT 84145-0155



IN REPLY REFER TO  
UT-931

September 21, 1999

Anadarko Petroleum Corporation  
P.O. Box 1330  
Houston, Texas 77251-1330

Gentlemen:

Enclosed is one approved copy of Communitization Agreement No. UTU78559. This agreement communitizes all rights as to natural gas and associated liquid hydrocarbons producible from the Ferron Formation, covering the NW $\frac{1}{4}$  of Section 5, Township 14 South, Range 10 East, SLB&M, Carbon County, Utah. This agreement conforms with the spacing set forth in Order No. 241-1 which was issued by the State of Utah, Board of Oil, Gas and Mining.

This agreement is effective as of August 6, 1998. The communitized area covers 160.00 acres and includes portions of Federal oil and gas lease UTU65762.

Approval of this agreement does not warrant or certify that the operator thereof and other holders of operating rights hold legal or equitable title to those rights in the subject leases which are committed hereto.

Minerals Management Service Form MMS-3160, "Monthly Report of Operations", must be submitted for this agreement beginning with the month in which drilling operations commence for Well No. D-2, NE $\frac{1}{4}$  NW $\frac{1}{4}$ , Section 5, Township 14 South, Range 10 East, SLB&M, Carbon County, Utah, API # 43-007-30369, on a State lease. Form MMS-3160 is to be mailed to the Minerals Management Service, Production Accounting Division, P.O. Box 17110, Denver, Colorado 80217.

Since this well is producing, this approval requires the submission of a Payor Information Form MMS-4025 to the Minerals Management Service (MMS) within 30 days (30 CFR 210.51). Please notify the designated payor or payors (purchasers, working interest owners, or others) as soon as possible regarding this requirement. Any production royalties that are due must be reported and paid within 90 days of the Bureau of Land Management's approval date or the payors will be assessed interest for late payment.

under the Federal Oil and Gas Royalty Management Act of 1982 (See 30 CFR 218.54). If you need assistance or clarification, please contact the Minerals Management Service at 1-800-525-9167 or 303-231-3504.

Please furnish all interested principals with necessary evidence of this approval.

Sincerely,

/s/ Robert A. Henricks

Robert A. Henricks  
Chief, Branch of Fluid Minerals

Enclosure

bcc: Mineral Adjudication Group w/enclosure  
Field Manager - Moab w/enclosure  
SITLA  
Division Oil, Gas & Mining  
File - UTU78559  
MMS - Data Management Division (Attn: Rose Davalos)  
Agr. Sec. Chron.  
Fluid Chron.

UT931:TATHOMPSON:tt:9/21/99

Division of Oil, Gas and Mining  
**OPERATOR CHANGE WORKSHEET (for state use only)**

**ROUTING**  
 CDW

**X - Change of Operator (Well Sold)**

Operator Name Change/Merger

The operator of the well(s) listed below has changed, effective:

4/1/2013

<b>FROM:</b> (Old Operator): N0035-Anadarko Petroleum Corporation PO Box 173779 Denver, CO, 80214  Phone: 1 (720) 929-6000	<b>TO:</b> ( New Operator): N3940- Anadarko E&P Onshore LLC PO Box 173779 Denver, CO 802014  Phone: 1 (720) 929-6000
---	---

CA No.			Unit:				WELL NAME	SEC	TWN	RNG	API NO	ENTITY	LEASE TYPE	WELL TYPE	WELL STATUS
See Attached List											NO				

**OPERATOR CHANGES DOCUMENTATION**

Enter date after each listed item is completed

- (R649-8-10) Sundry or legal documentation was received from the **FORMER** operator on: 4/9/2013
- (R649-8-10) Sundry or legal documentation was received from the **NEW** operator on: 4/9/2013
- The new company was checked on the **Department of Commerce, Division of Corporations Database** on: 4/10/2013
- a. Is the new operator registered in the State of Utah: Business Number: 593715-0161
- 5a. (R649-9-2)Waste Management Plan has been received on: Yes
- 5b. Inspections of LA PA state/fee well sites complete on: 4/10/2013
- 5c. Reports current for Production/Disposition & Sundries on: 4/10/2013
- Federal and Indian Lease Wells:** The BLM and or the BIA has approved the merger, name change, or operator change for all wells listed on Federal or Indian leases on: BLM 4/2/2013 BIA N/A
- Federal and Indian Units:**  
 The BLM or BIA has approved the successor of unit operator for wells listed on: N/A
- Federal and Indian Communization Agreements ("CA"):**  
 The BLM or BIA has approved the operator for all wells listed within a CA on: N/A
- Underground Injection Control ("UIC")** Division has approved UIC Form 5 Transfer of Authority to **Inject**, for the enhanced/secondary recovery unit/project for the water disposal well(s) listed on: 4/10/2013

**DATA ENTRY:**

- Changes entered in the **Oil and Gas Database** on: 4/11/2013
- Changes have been entered on the **Monthly Operator Change Spread Sheet** on: 4/11/2013
- Bond information entered in RBDMS on: 4/10/2013
- Fee/State wells attached to bond in RBDMS on: 4/11/2013
- Injection Projects to new operator in RBDMS on: 4/11/2013
- Receipt of Acceptance of Drilling Procedures for APD/New on: N/A

**BOND VERIFICATION:**

- Federal well(s) covered by Bond Number: WYB000291
- Indian well(s) covered by Bond Number: N/A
- a. (R649-3-1) The **NEW** operator of any state/fee well(s) listed covered by Bond Number 22013542
- b. The **FORMER** operator has requested a release of liability from their bond on: N/A

**LEASE INTEREST OWNER NOTIFICATION:**

- (R649-2-10) The **NEW** operator of the fee wells has been contacted and informed by a letter from the Division of their responsibility to notify all interest owners of this change on: 4/11/2013

**COMMENTS:**

**STATE OF UTAH**  
DEPARTMENT OF NATURAL RESOURCES  
DIVISION OF OIL, GAS AND MINING

FORM 9

**SUNDRY NOTICES AND REPORTS ON WELLS**

Do not use this form for proposals to drill new wells, significantly deepen existing wells below current bottom-hole depth, reenter plugged wells, or to drill horizontal laterals. Use APPLICATION FOR PERMIT TO DRILL form for such proposals.

<b>1. TYPE OF WELL</b> OIL WELL <input type="checkbox"/> GAS WELL <input type="checkbox"/> OTHER <u>CBM Wells</u>		<b>5. LEASE DESIGNATION AND SERIAL NUMBER:</b> See Wells
<b>2. NAME OF OPERATOR:</b> Anadarko Petroleum Corporation		<b>6. IF INDIAN, ALLOTTEE OR TRIBE NAME:</b>
<b>3. ADDRESS OF OPERATOR:</b> P.O. Box 173779    CITY <u>Denver</u> STATE <u>CO</u> ZIP <u>80217</u>		<b>7. UNIT or CA AGREEMENT NAME:</b>
<b>4. LOCATION OF WELL</b> FOOTAGES AT SURFACE: _____ QTR/QTR, SECTION, TOWNSHIP, RANGE, MERIDIAN: _____		<b>8. WELL NAME and NUMBER:</b>
		<b>9. API NUMBER:</b> See Wells
		<b>10. FIELD AND POOL, OR WILDCAT:</b>
		COUNTY: _____ STATE: <b>UTAH</b>

**11. CHECK APPROPRIATE BOXES TO INDICATE NATURE OF NOTICE, REPORT, OR OTHER DATA**

TYPE OF SUBMISSION	TYPE OF ACTION		
<input type="checkbox"/> <b>NOTICE OF INTENT</b> (Submit in Duplicate)  Approximate date work will start: <u>4/8/2013</u>	<input type="checkbox"/> ACIDIZE	<input type="checkbox"/> DEEPEN	<input type="checkbox"/> REPERFORATE CURRENT FORMATION
	<input type="checkbox"/> ALTER CASING	<input type="checkbox"/> FRACTURE TREAT	<input type="checkbox"/> SIDETRACK TO REPAIR WELL
<input type="checkbox"/> <b>SUBSEQUENT REPORT</b> (Submit Original Form Only)  Date of work completion: _____	<input type="checkbox"/> CASING REPAIR	<input type="checkbox"/> NEW CONSTRUCTION	<input type="checkbox"/> TEMPORARILY ABANDON
	<input type="checkbox"/> CHANGE TO PREVIOUS PLANS	<input checked="" type="checkbox"/> OPERATOR CHANGE	<input type="checkbox"/> TUBING REPAIR
	<input type="checkbox"/> CHANGE TUBING	<input type="checkbox"/> PLUG AND ABANDON	<input type="checkbox"/> VENT OR FLARE
	<input type="checkbox"/> CHANGE WELL NAME	<input type="checkbox"/> PLUG BACK	<input type="checkbox"/> WATER DISPOSAL
	<input type="checkbox"/> CHANGE WELL STATUS	<input type="checkbox"/> PRODUCTION (START/RESUME)	<input type="checkbox"/> WATER SHUT-OFF
	<input type="checkbox"/> COMMINGLE PRODUCING FORMATIONS	<input type="checkbox"/> RECLAMATION OF WELL SITE	<input type="checkbox"/> OTHER: _____
	<input type="checkbox"/> CONVERT WELL TYPE	<input type="checkbox"/> RECOMPLETE - DIFFERENT FORMATION	

**12. DESCRIBE PROPOSED OR COMPLETED OPERATIONS.** Clearly show all pertinent details including dates, depths, volumes, etc.

The operator is requesting authorization to transfer the wells from Anadarko Petroleum Corporation and Anadarko Production Company to Anadarko E&P Onshore, LLC. Please see the attached list of 181 wells that are currently filed under Anadarko Petroleum Corporation and Anadarko Production Company. The state/fee wells will be under bond number 22013542, and the federal wells will be under bond number WYB000291.

*Effective 4/1/13*

Please contact the undersigned if there are any questions.

RECEIVED  
**APR 09 2013**

*Jaime Scharnowske*  
Jaime Scharnowske  
Regulatory Analyst

*Jaime Scharnowske*  
Jaime Scharnowske  
Regulatory Analyst

Anadarko Petroleum Corporation    **N0035**  
P.O. Box 173779  
Denver, CO 80214  
(720) 929-6000

Anadarko E&P Onshore, LLC    **N3940**  
P.O. Box 173779  
Denver, CO 80214  
(720) 929-6000

NAME (PLEASE PRINT) <u>Jaime Scharnowske</u>	TITLE <u>Regulatory Analyst</u>
SIGNATURE <i>Jaime Scharnowske</i>	DATE <u>4/8/2013</u>

(This space for State use only)

**APPROVED**

**APR 11 2013**

*Rachel Medina*

Anadarko Petroleum Corporation (N0035) to Anadarko E&P Onshore, LLC (N3940)  
 Effective 1<sup>st</sup> April-2013

Well Name	Sec	Twncshp	Range	API	Entity No.	Lease Type	Well Type	Well status
HELPER ST SWD 1	03	140S	100E	4300730361	12258	State	WD	A
FED F-2 SWD	08	140S	100E	4300730555	12557	Federal	WD	A
CLAWSON SPRING ST SWD 4	13	160S	080E	4301530477	12979	State	WD	A
CLAWSON SPRING ST SWD 1	36	150S	080E	4300730721	12832	State	WD	I
HELPER FED B-1	33	130S	100E	4300730189	11537	Federal	GW	P
HELPER FED A-1	23	130S	100E	4300730190	11517	Federal	GW	P
HELPER FED A-3	22	130S	100E	4300730213	11700	Federal	GW	P
HELPER FED C-1	22	130S	100E	4300730214	11702	Federal	GW	P
HELPER FED B-5	27	130S	100E	4300730215	11701	Federal	GW	P
HELPER FED A-2	22	130S	100E	4300730216	11699	Federal	GW	P
HELPER FED D-1	26	130S	100E	4300730286	12061	Federal	GW	P
BIRCH A-1	05	140S	100E	4300730348	12120	Fee	GW	P
HELPER ST A-1	03	140S	100E	4300730349	12122	State	GW	P
HELPER ST D-7	04	140S	100E	4300730350	12121	State	GW	P
CHUBBUCK A-1	31	130S	100E	4300730352	12397	Fee	GW	P
VEA A-1	32	130S	100E	4300730353	12381	Fee	GW	P
VEA A-2	32	130S	100E	4300730354	12483	Fee	GW	P
VEA A-3	32	130S	100E	4300730355	12398	Fee	GW	P
VEA A-4	32	130S	100E	4300730356	12482	Fee	GW	P
HELPER ST A-8	02	140S	100E	4300730357	12257	State	GW	P
HELPER ST A-3	02	140S	100E	4300730358	12254	State	GW	P
HELPER ST A-4	02	140S	100E	4300730359	12255	State	GW	P
HELPER ST A-7	02	140S	100E	4300730360	12256	State	GW	P
HELPER ST A-2	03	140S	100E	4300730362	12232	State	GW	P
HELPER ST A-5	03	140S	100E	4300730363	12231	State	GW	P
HELPER ST A-6	03	140S	100E	4300730364	12233	State	GW	P
HELPER ST D-4	04	140S	100E	4300730365	12228	State	GW	P
HELPER ST D-3	05	140S	100E	4300730366	12184	State	GW	P
HELPER ST D-5	04	140S	100E	4300730367	12226	State	GW	P
HELPER ST D-8	04	140S	100E	4300730368	12229	State	GW	P
HELPER ST D-2	05	140S	100E	4300730369	12481	State	GW	P
HELPER ST D-6	05	140S	100E	4300730370	12234	State	GW	P
HELPER ST D-1	06	140S	100E	4300730371	12399	State	GW	P
BIRCH A-2	08	140S	100E	4300730372	12189	Fee	GW	P
HELPER ST A-9	10	140S	100E	4300730373	12230	State	GW	P
HELPER ST B-1	09	140S	100E	4300730376	12227	State	GW	P
HELPER FED F-3	08	140S	100E	4300730378	12252	Federal	GW	P
HELPER FED F-4	09	140S	100E	4300730379	12253	Federal	GW	P
HELPER ST A-10	10	140S	100E	4300730433	12488	State	GW	P
HELPER ST A-11	11	140S	100E	4300730434	12487	State	GW	P
HELPER ST A-12	10	140S	100E	4300730435	12486	State	GW	P
HELPER ST A-13	10	140S	100E	4300730436	12485	State	GW	P
HELPER ST B-2	09	140S	100E	4300730437	12484	State	GW	P
HELPER FED E-7	19	130S	100E	4300730508	13623	Federal	GW	P
HELPER FED B-2	33	130S	100E	4300730530	12619	Federal	GW	P
HELPER FED B-3	33	130S	100E	4300730531	12622	Federal	GW	P
HELPER FED B-4	33	130S	100E	4300730532	12623	Federal	GW	P
HELPER FED B-6	27	130S	100E	4300730533	12644	Federal	GW	P
HELPER FED B-7	27	130S	100E	4300730534	12645	Federal	GW	P
HELPER FED B-8	27	130S	100E	4300730535	12631	Federal	GW	P

Anadarko Petroleum Corporation (N0035) to Anadarko E&P Onshore, LLC (N3940)  
 Effective 1-April-2013

Well Name	Sec	Twnshp	Range	API	Entity No.	Lease Type	Well Type	Well status
HELPER FED B-9	34	130S	100E	4300730536	12646	Federal	GW	P
HELPER FED B-10	34	130S	100E	4300730537	12626	Federal	GW	P
HELPER FED B-11	34	130S	100E	4300730538	12628	Federal	GW	P
HELPER FED B-12	34	130S	100E	4300730539	12627	Federal	GW	P
HELPER FED B-13	28	130S	100E	4300730540	12621	Federal	GW	P
HELPER FED B-14	28	130S	100E	4300730541	12620	Federal	GW	P
HELPER FED D-2	26	130S	100E	4300730542	12650	Federal	GW	P
HELPER FED D-3	26	130S	100E	4300730543	12634	Federal	GW	P
HELPER FED D-4	35	130S	100E	4300730544	12625	Federal	GW	P
HELPER FED D-5	35	130S	100E	4300730545	12637	Federal	GW	P
HELPER FED D-6	35	130S	100E	4300730546	12635	Federal	GW	P
HELPER FED E-1	29	130S	100E	4300730547	13246	Federal	GW	P
HELPER FED E-2	29	130S	100E	4300730548	12636	Federal	GW	P
HELPER FED H-1	01	140S	100E	4300730549	12653	Federal	GW	P
HELPER FED H-2	01	140S	100E	4300730550	12647	Federal	GW	P
OLIVETO FED A-2	08	140S	100E	4300730556	12630	Federal	GW	P
HELPER FED F-1	08	140S	100E	4300730557	12629	Federal	GW	P
SMITH FED A-1	09	140S	100E	4300730558	13004	Federal	GW	P
SE INVESTMENTS A-1	06	140S	100E	4300730570	12624	Fee	GW	P
HELPER ST A-14	11	140S	100E	4300730571	12612	State	GW	P
HELPER ST A-15	11	140S	100E	4300730572	12613	State	GW	P
HELPER ST E-1	36	130S	100E	4300730573	12615	State	GW	P
HELPER ST E-2	36	130S	100E	4300730574	12614	State	GW	P
HARMOND A-1	07	140S	100E	4300730586	12616	Fee	GW	P
HELPER ST E-3	36	130S	100E	4300730592	12868	State	GW	P
HELPER FED A-6	23	130S	100E	4300730593	12649	Federal	GW	P
HELPER FED D-7	26	130S	100E	4300730594	12651	Federal	GW	P
HELPER FED D-8	35	130S	100E	4300730595	12652	Federal	GW	P
CLAWSON SPRING ST A-1	36	150S	080E	4300730597	12618	State	GW	P
HELPER ST E-4	36	130S	100E	4300730598	12825	State	GW	P
HELPER ST A-16	11	140S	100E	4300730603	12638	State	GW	P
CHUBBUCK A-2	06	140S	100E	4300730604	12648	Fee	GW	P
CLAWSON SPRING ST A-2	36	150S	080E	4300730635	12856	State	GW	P
CLAWSON SPRING ST A-3	36	150S	080E	4300730636	13001	State	GW	P
CLAWSON SPRING ST A-4	36	150S	080E	4300730637	12844	State	GW	P
CLAWSON SPRING ST D-5	31	150S	090E	4300730642	12852	State	GW	P
CLAWSON SPRING ST D-6	31	150S	090E	4300730643	12847	State	GW	P
CLAWSON SPRING ST D-7	31	150S	090E	4300730644	12849	State	GW	P
HELPER FED A-5	23	130S	100E	4300730677	13010	Federal	GW	P
HELPER FED A-7	22	130S	100E	4300730678	13346	Federal	GW	P
HELPER FED B-15	28	130S	100E	4300730679	13015	Federal	GW	P
HELPER FED B-16	28	130S	100E	4300730680	13203	Federal	GW	P
HELPER FED C-2	24	130S	100E	4300730681	13016	Federal	GW	P
HELPER FED C-4	24	130S	100E	4300730682	13012	Federal	GW	P
HELPER FED C-7	21	130S	100E	4300730684	13204	Federal	GW	P
HELPER FED D-9	25	130S	100E	4300730685	13245	Federal	GW	P
HELPER FED D-10	25	130S	100E	4300730686	12993	Federal	GW	P
HELPER FED D-11	25	130S	100E	4300730687	12992	Federal	GW	P
HELPER FED D-12	25	130S	100E	4300730688	13005	Federal	GW	P
HELPER FED E-4	29	130S	100E	4300730689	13229	Federal	GW	P

Anadarko Petroleum Corporation (N0035) to Anadarko E&P Onshore, LLC (N3940)  
 Effective 1-April-2013

Well Name	Sec	Twنشp	Range	API	Entity No.	Lease Type	Well Type	Well status
HELPER FED A-4	23	130S	100E	4300730692	13009	Federal	GW	P
HELPER FED C-5	24	130S	100E	4300730693	13013	Federal	GW	P
HELPER FED G-1	30	130S	110E	4300730694	13006	Federal	GW	P
HELPER FED G-2	30	130S	110E	4300730695	13007	Federal	GW	P
HELPER FED G-3	31	130S	110E	4300730696	13002	Federal	GW	P
HELPER FED G-4	31	130S	110E	4300730697	13003	Federal	GW	P
HELPER FED H-3	01	140S	100E	4300730698	12831	Federal	GW	P
HELPER FED H-4	01	140S	100E	4300730699	12833	Federal	GW	P
CLAWSON SPRING ST D-8	31	150S	090E	4300730701	12851	State	GW	P
HELPER FED C-3	24	130S	100E	4300730702	13011	Federal	GW	P
CLAWSON SPRING ST J-1	35	150S	080E	4300730726	13299	Fee	GW	P
PIERUCCI 1	35	150S	080E	4300730727	13325	Fee	GW	P
POTTER ETAL 1	35	150S	080E	4300730728	12958	Fee	GW	P
POTTER ETAL 2	35	150S	080E	4300730737	12959	Fee	GW	P
HELPER FED G-5	30	130S	110E	4300730770	13655	Federal	GW	P
HELPER FED G-6	30	130S	110E	4300730771	13656	Federal	GW	P
HELPER FED G-7	31	130S	110E	4300730772	13657	Federal	GW	P
HELPER FED G-8	31	130S	110E	4300730773	13658	Federal	GW	P
GOODALL A-1	06	140S	110E	4300730774	13348	Fee	GW	P
HELPER FED E-8	19	130S	100E	4300730776	13624	Federal	GW	P
HAUSKNECHT A-1	21	130S	100E	4300730781	13347	Fee	GW	P
HELPER FED E-9	19	130S	100E	4300730868	13628	Federal	GW	P
HELPER FED E-5	20	130S	100E	4300730869	13625	Federal	GW	P
HELPER FED E-6	20	130S	100E	4300730870	13631	Federal	GW	P
HELPER FED E-10	30	130S	100E	4300730871	13629	Federal	GW	P
SACCOMANNO A-1	30	130S	100E	4300730872	13622	Fee	GW	P
HELPER FED E-11	30	130S	100E	4300730873	13630	Federal	GW	P
BLACKHAWK A-2	29	130S	100E	4300730886	13783	Fee	GW	P
BLACKHAWK A-3	20	130S	100E	4300730914	13794	Fee	GW	P
BLACKHAWK A-4	21	130S	100E	4300730915	13795	Fee	GW	P
BLACKHAWK A-1X	20	130S	100E	4300730923	13798	Fee	GW	P
HELPER STATE 12-3	03	140S	100E	4300750070	17824	State	GW	P
HELPER STATE 32-3	03	140S	100E	4300750071	17827	State	GW	P
HELPER STATE 32-36	36	130S	100E	4300750072	17825	State	GW	P
VEA 32-32	32	130S	100E	4300750075	17826	Fee	GW	P
CLAWSON SPRING ST E-7	07	160S	090E	4301530392	12960	State	GW	P
CLAWSON SPRING ST E-8	07	160S	090E	4301530394	12964	State	GW	P
CLAWSON SPRING ST E-3	06	160S	090E	4301530403	12965	State	GW	P
CLAWSON SPRING ST E-1	06	160S	090E	4301530404	12966	State	GW	P
CLAWSON SPRING ST E-2	06	160S	090E	4301530405	12961	State	GW	P
CLAWSON SPRING ST E-4	06	160S	090E	4301530406	12962	State	GW	P
CLAWSON SPRING ST C-1	12	160S	080E	4301530410	12617	State	GW	P
CLAWSON SPRING ST B-1	01	160S	080E	4301530427	12845	State	GW	P
CLAWSON SPRING ST B-2	01	160S	080E	4301530428	12846	State	GW	P
CLAWSON SPRING ST B-3	01	160S	080E	4301530429	12848	State	GW	P
CLAWSON SPRING ST B-4	01	160S	080E	4301530430	12854	State	GW	P
CLAWSON SPRING ST B-5	12	160S	080E	4301530431	12963	State	GW	P
CLAWSON SPRING ST B-8	11	160S	080E	4301530432	12863	State	GW	P
CLAWSON SPRING ST B-9	11	160S	080E	4301530433	12864	State	GW	P
CLAWSON SPRING ST C-2	12	160S	080E	4301530434	12850	State	GW	P

Anadarko Petroleum Corporation (N0035) to Anadarko E&P Onshore, LLC (N3940)  
 Effective 1-April-2013

Well Name	Sec	Twnshp	Range	API	Entity No.	Lease Type	Well Type	Well status
CLAWSON SPRING ST C-4	14	160S	080E	4301530435	13199	State	GW	P
CLAWSON SPRING ST B-7	11	160S	080E	4301530460	12967	State	GW	P
CLAWSON SPRING ST C-6	14	160S	080E	4301530461	13355	State	GW	P
CLAWSON SPRING ST C-3	12	160S	080E	4301530463	12968	State	GW	P
CLAWSON SPRING ST B-6	11	160S	080E	4301530465	12969	State	GW	P
CLAWSON SPRING ST H-1	13	160S	080E	4301530466	13323	State	GW	P
CLAWSON SPRING ST H-2	13	160S	080E	4301530467	12955	State	GW	P
CLAWSON SPRING ST IPA-1	10	160S	080E	4301530468	12956	Fee	GW	P
CLAWSON SPRING ST IPA-2	15	160S	080E	4301530469	13200	Fee	GW	P
CLAWSON SPRING ST E-5	07	160S	090E	4301530470	12971	State	GW	P
CLAWSON SPRING ST G-1	02	160S	080E	4301530471	13014	State	GW	P
CLAWSON SPRING ST F-2	03	160S	080E	4301530472	13282	State	GW	P
CLAWSON SPRING ST F-1	03	160S	080E	4301530473	13278	State	GW	P
CLAWSON SPRING ST E-6	07	160S	090E	4301530474	13052	State	GW	P
CLAWSON SPRING ST G-2	02	160S	080E	4301530475	12957	State	GW	P
CLAWSON SPRING ST M-1	02	160S	080E	4301530488	13201	State	GW	P
CLAWSON SPRING ST K-1	02	160S	080E	4301530489	13202	State	GW	P
SHIMMIN TRUST 3	14	120S	100E	4300730119	11096	Fee	GW	PA
SHIMMIN TRUST 1	11	120S	100E	4300730120	11096	Fee	GW	PA
SHIMMIN TRUST 2	14	120S	100E	4300730121	11096	Fee	GW	PA
SHIMMIN TRUST 4	11	120S	100E	4300730123	11096	Fee	GW	PA
ST 9-16	16	120S	100E	4300730132	11402	State	GW	PA
ST 2-16	16	120S	100E	4300730133	11399	State	GW	PA
MATTS SUMMIT ST A-1	14	120S	090E	4300730141	11273	State	GW	PA
SLEMAKER A-1	05	120S	120E	4300730158	11441	Fee	GW	PA
JENSEN 16-10	10	120S	100E	4300730161	11403	Fee	GW	PA
JENSEN 7-15	15	120S	100E	4300730165	11407	Fee	GW	PA
SHIMMIN TRUST 12-12	12	120S	100E	4300730168	11420	Fee	GW	PA
JENSEN 11-15	15	120S	100E	4300730175	11425	Fee	GW	PA
BRYNER A-1	11	120S	120E	4300730188	11503	Fee	GW	PA
BRYNER A-1X (RIG SKID)	11	120S	120E	4300730209	11503	Fee	GW	PA
BLACKHAWK A-1	20	130S	100E	4300730885	13798	Fee	D	PA
BLACKHAWK A-5H	20	130S	100E	4300731402	17029	Fee	D	PA
CLAWSON SPRING ST SWD 3	06	160S	090E	4301530476	12978	State	D	PA
HELPER FED C-6	21	130S	100E	4300730683	13008	Federal	GW	S
UTAH 10-415	10	160S	080E	4301530391	12632	State	GW	TA

	API Well Number	Well Name	Qtr/Qtr	Section	Township	Range	Mineral Lease Type	Mineral Lease Number	Well Status
1	4300730189	HELPER FED B-1	NESW	33	13S	10E	Federal	USA UTU 71392	Producing
2	4300730190	HELPER FED A-1	C-SW	23	13S	10E	Federal	USA UTU 58434	Producing
3	4300730213	HELPER FED A-3	SESE	22	13S	10E	Federal	USA UTU 58434	Producing
4	4300730214	HELPER FED C-1	SENE	22	13S	10E	Federal	USA UTU 71391	Producing
5	4300730215	HELPER FED B-5	NENE	27	13S	10E	Federal	USA UTU 71392	Producing
6	4300730216	HELPER FED A-2	NESW	22	13S	10E	Federal	USA UTU 58434	Producing
7	4300730286	HELPER FED D-1	SWNE	26	13S	10E	Federal	USA UTU 68315	Producing
8	4300730378	HELPER FED F-3	NENE	8	14S	10E	Federal	USA UTU 65762	Producing
9	4300730379	HELPER FED F-4	NWNW	9	14S	10E	Federal	USA UTU 65762	Producing
10	4300730508	HELPER FED E-7	SESE	19	13S	10E	Federal	USA UTU 77980	Producing
11	4300730530	HELPER FED B-2	SENE	33	13S	10E	Federal	USA UTU 71392	Producing
12	4300730531	HELPER FED B-3	NESE	33	13S	10E	Federal	USA UTU 71392	Producing
13	4300730532	HELPER FED B-4	NENE	33	13S	10E	Federal	USA UTU 71392	Producing
14	4300730533	HELPER FED B-6	NENW	27	13S	10E	Federal	USA UTU 71392	Producing
15	4300730534	HELPER FED B-7	NESW	27	13S	10E	Federal	USA UTU 71392	Producing
16	4300730535	HELPER FED B-8	SESE	27	13S	10E	Federal	USA UTU 71392	Producing
17	4300730536	HELPER FED B-9	SENE	34	13S	10E	Federal	USA UTU 71392	Producing
18	4300730537	HELPER FED B-10	NWNE	34	13S	10E	Federal	USA UTU 71392	Producing
19	4300730538	HELPER FED B-11	SESW	34	13S	10E	Federal	USA UTU 71392	Producing
20	4300730539	HELPER FED B-12	NESE	34	13S	10E	Federal	USA UTU 71392	Producing
21	4300730540	HELPER FED B-13	SWSE	28	13S	10E	Federal	USA UTU 71392	Producing
22	4300730541	HELPER FED B-14	SWSW	28	13S	10E	Federal	USA UTU 71392	Producing
23	4300730542	HELPER FED D-2	SWNW	26	13S	10E	Federal	USA UTU 68315	Producing
24	4300730543	HELPER FED D-3	SESW	26	13S	10E	Federal	USA UTU 68315	Producing
25	4300730544	HELPER FED D-4	NWNW	35	13S	10E	Federal	USA UTU 68315	Producing
26	4300730545	HELPER FED D-5	SESW	35	13S	10E	Federal	USA UTU 68315	Producing
27	4300730546	HELPER FED D-6	NWSE	35	13S	10E	Federal	USA UTU 68315	Producing
28	4300730547	HELPER FED E-1	NESE	29	13S	10E	Federal	USA UTU 71675	Producing
29	4300730548	HELPER FED E-2	SESW	29	13S	10E	Federal	USA UTU 71675	Producing
30	4300730549	HELPER FED H-1	NENW	1	14S	10E	Federal	USA UTU 72352	Producing
31	4300730550	HELPER FED H-2	SESW	1	14S	10E	Federal	USA UTU 72352	Producing
32	4300730556	OLIVETO FED A-2	NESW	8	14S	10E	Federal	USA UTU 65762	Producing
33	4300730557	HELPER FED F-1	SESE	8	14S	10E	Federal	USA UTU 65762	Producing
34	4300730558	SMITH FED A-1	NWSW	9	14S	10E	Federal	USA UTU 65762	Producing
35	4300730593	HELPER FED A-6	SESE	23	13S	10E	Federal	USA UTU 58434	Producing
36	4300730594	HELPER FED D-7	C-SE	26	13S	10E	Federal	USA UTU 68315	Producing
37	4300730595	HELPER FED D-8	NENE	35	13S	10E	Federal	USA UTU 68315	Producing
38	4300730677	HELPER FED A-5	NENE	23	13S	10E	Federal	USA UTU 58434	Producing
39	4300730678	HELPER FED A-7	SENE	22	13S	10E	Federal	USA UTU 58434	Producing
40	4300730679	HELPER FED B-15	SENE	28	13S	10E	Federal	USA UTU 71392	Producing
41	4300730680	HELPER FED B-16	SWNW	28	13S	10E	Federal	USA UTU 71392	Producing
42	4300730681	HELPER FED C-2	NENW	24	13S	10E	Federal	USA UTU 71391	Producing

API Well Number	Well Name	Qtr/Qtr	Section	Township	Range	Mineral Lease Type	Mineral Lease Number	Well Status	
43	4300730682	HELPER FED C-4	NWSW	24	13S	10E	Federal	USA UTU 71391	Producing
44	4300730683	HELPER FED C-6	SWSE	21	13S	10E	Federal	USA UTU 71391	Shut-In
45	4300730684	HELPER FED C-7	SESW	21	13S	10E	Federal	USA UTU 71391	Producing
46	4300730685	HELPER FED D-9	NWNW	25	13S	10E	Federal	USA UTU 68315	Producing
47	4300730686	HELPER FED D-10	SENE	25	13S	10E	Federal	USA UTU 68315	Producing
48	4300730687	HELPER FED D-11	SESW	25	13S	10E	Federal	USA UTU 68315	Producing
49	4300730688	HELPER FED D-12	SESE	25	13S	10E	Federal	USA UTU 68315	Producing
50	4300730689	HELPER FED E-4	NWNE	29	13S	10E	Federal	USA UTU 71675	Producing
51	4300730692	HELPER FED A-4	SWNW	23	13S	10E	Federal	USA UTU 58434	Producing
52	4300730693	HELPER FED C-5	SWNE	24	13S	10E	Federal	USA UTU 71391	Producing
53	4300730694	HELPER FED G-1	C-NW	30	13S	11E	Federal	USA UTU 71677	Producing
54	4300730695	HELPER FED G-2	SWSW	30	13S	11E	Federal	USA UTU 71677	Producing
55	4300730696	HELPER FED G-3	SENW	31	13S	11E	Federal	USA UTU 71677	Producing
56	4300730697	HELPER FED G-4	SESW	31	13S	11E	Federal	USA UTU 71677	Producing
57	4300730698	HELPER FED H-3	SWNE	1	14S	10E	Federal	USA UTU 72352	Producing
58	4300730699	HELPER FED H-4	NESE	1	14S	10E	Federal	USA UTU 72352	Producing
59	4300730702	HELPER FED C-3	SESW	24	13S	10E	Federal	USA UTU 71391	Producing
60	4300730770	HELPER FED G-5	SWNE	30	13S	11E	Federal	USA UTU 71677	Producing
61	4300730771	HELPER FED G-6	SWSE	30	13S	11E	Federal	USA UTU 71677	Producing
62	4300730772	HELPER FED G-7	NWNE	31	13S	11E	Federal	USA UTU 71677	Producing
63	4300730773	HELPER FED G-8	NESE	31	13S	11E	Federal	USA UTU 71677	Producing
64	4300730776	HELPER FED E-8	SENE	19	13S	10E	Federal	USA UTU 77980	Producing
65	4300730868	HELPER FED E-9	SESW	19	13S	10E	Federal	USA UTU 77980	Producing
66	4300730869	HELPER FED E-5	SWSW	20	13S	10E	Federal	USA UTU 71675	Producing
67	4300730870	HELPER FED E-6	SWNW	20	13S	10E	Federal	USA UTU 71675	Producing
68	4300730871	HELPER FED E-10	NENW	30	13S	10E	Federal	USA UTU 71675	Producing
69	4300730873	HELPER FED E-11	NWNE	30	13S	10E	Federal	USA UTU 71675	Producing
70	4300730119	SHIMMIN TRUST 3	SENW	14	12S	10E	Fee (Private)		Plugged and Abandoned
71	4300730120	SHIMMIN TRUST 1	SESE	11	12S	10E	Fee (Private)		Plugged and Abandoned
72	4300730121	SHIMMIN TRUST 2	SENE	14	12S	10E	Fee (Private)		Plugged and Abandoned
73	4300730123	SHIMMIN TRUST 4	SESW	11	12S	10E	Fee (Private)		Plugged and Abandoned
74	4300730158	SLEMAKER A-1	SWNE	5	12S	12E	Fee (Private)		Plugged and Abandoned
75	4300730161	JENSEN 16-10	SESE	10	12S	10E	Fee (Private)		Plugged and Abandoned
76	4300730165	JENSEN 7-15	SWNE	15	12S	10E	Fee (Private)		Plugged and Abandoned
77	4300730168	SHIMMIN TRUST 12-12	NWSW	12	12S	10E	Fee (Private)		Plugged and Abandoned
78	4300730175	JENSEN 11-15	NESW	15	12S	10E	Fee (Private)		Plugged and Abandoned
79	4300730188	BRYNER A-1	NESE	11	12S	12E	Fee (Private)		Plugged and Abandoned
80	4300730209	BRYNER A-1X (RIG SKID)	NESE	11	12S	12E	Fee (Private)		Plugged and Abandoned
81	4300730348	BIRCH A-1	NWSW	5	14S	10E	Fee (Private)		Producing
82	4300730352	CHUBBUCK A-1	NESE	31	13S	10E	Fee (Private)		Producing
83	4300730353	VEA A-1	SWNW	32	13S	10E	Fee (Private)		Producing
84	4300730354	VEA A-2	NENE	32	13S	10E	Fee (Private)		Producing

	API Well Number	Well Name	Qtr/Qtr	Section	Township	Range	Mineral Lease Type	Mineral Lease Number	Well Status
85	4300730355	VEA A-3	SESW	32	13S	10E	Fee (Private)		Producing
86	4300730356	VEA A-4	NWSE	32	13S	10E	Fee (Private)		Producing
87	4300730372	BIRCH A-2	NWNW	8	14S	10E	Fee (Private)		Producing
88	4300730570	SE INVESTMENTS A-1	NESE	6	14S	10E	Fee (Private)		Producing
89	4300730586	HARMOND A-1	SENE	7	14S	10E	Fee (Private)		Producing
90	4300730604	CHUBBUCK A-2	SESW	6	14S	10E	Fee (Private)		Producing
91	4300730726	CLAWSON SPRING ST J-1	SESW	35	15S	8E	Fee (Private)		Producing
92	4300730727	PIERUCCI 1	SESW	35	15S	8E	Fee (Private)		Producing
93	4300730728	POTTER ETAL 1	SWNE	35	15S	8E	Fee (Private)		Producing
94	4300730737	POTTER ETAL 2	NESE	35	15S	8E	Fee (Private)		Producing
95	4300730774	GOODALL A-1	NWSW	6	14S	11E	Fee (Private)		Producing
96	4300730781	HAUSKNECHT A-1	SWNW	21	13S	10E	Fee (Private)		Producing
97	4300730872	SACCOMANNO A-1	NESE	30	13S	10E	Fee (Private)		Producing
98	4300730885	BLACKHAWK A-1	SESE	20	13S	10E	Fee (Private)		Plugged and Abandoned
99	4300730886	BLACKHAWK A-2	NWNW	29	13S	10E	Fee (Private)		Producing
100	4300730914	BLACKHAWK A-3	SENE	20	13S	10E	Fee (Private)		Producing
101	4300730915	BLACKHAWK A-4	NENE	21	13S	10E	Fee (Private)		Producing
102	4300730923	BLACKHAWK A-1X	SESE	20	13S	10E	Fee (Private)		Producing
103	4300731402	BLACKHAWK A-5H	NENE	20	13S	10E	Fee (Private)		Plugged and Abandoned
104	4300750075	VEA 32-32	SWNE	32	13S	10E	Fee (Private)		Producing
105	4301530468	CLAWSON SPRING ST IPA-1	SESE	10	16S	8E	Fee (Private)		Producing
106	4301530469	CLAWSON SPRING ST IPA-2	NENE	15	16S	8E	Fee (Private)		Producing
107	4300730132	ST 9-16	NESE	16	12S	10E	State	ML-44443	Plugged and Abandoned
108	4300730133	ST 2-16	NWNE	16	12S	10E	State	ML-44443	Plugged and Abandoned
109	4300730141	MATTS SUMMIT ST A-1	NWNW	14	12S	9E	State	ML-44496	Plugged and Abandoned
110	4300730349	HELPER ST A-1	SESW	3	14S	10E	State	ST UT ML 45805	Producing
111	4300730350	HELPER ST D-7	NWSW	4	14S	10E	State	ST UT ML 45804	Producing
112	4300730357	HELPER ST A-8	NWSE	2	14S	10E	State	ST UT ML 45805	Producing
113	4300730358	HELPER ST A-3	NWNW	2	14S	10E	State	ST UT ML 45805	Producing
114	4300730359	HELPER ST A-4	NWNE	2	14S	10E	State	ST UT ML 45805	Producing
115	4300730360	HELPER ST A-7	NESW	2	14S	10E	State	ST UT ML 45805	Producing
116	4300730362	HELPER ST A-2	NENE	3	14S	10E	State	ST UT ML 45805	Producing
117	4300730363	HELPER ST A-5	NESW	3	14S	10E	State	ST UT ML 45805	Producing
118	4300730364	HELPER ST A-6	NESE	3	14S	10E	State	ST UT ML 45805	Producing
119	4300730365	HELPER ST D-4	SWNW	4	14S	10E	State	ST UT ML 45804	Producing
120	4300730366	HELPER ST D-3	NENE	5	14S	10E	State	ST UT ML 45804	Producing
121	4300730367	HELPER ST D-5	NWNE	4	14S	10E	State	ST UT ML 45804	Producing
122	4300730368	HELPER ST D-8	SESE	4	14S	10E	State	ST UT ML 45804	Producing
123	4300730369	HELPER ST D-2	NENW	5	14S	10E	State	ST UT ML 45804	Producing
124	4300730370	HELPER ST D-6	SESE	5	14S	10E	State	ST UT ML 45804	Producing
125	4300730371	HELPER ST D-1	NENE	6	14S	10E	State	ST UT ML 45804	Producing
126	4300730373	HELPER ST A-9	SESW	10	14S	10E	State	ST UT ML 45805	Producing

	API Well Number	Well Name	Qtr/Qtr	Section	Township	Range	Mineral Lease Type	Mineral Lease Number	Well Status
127	4300730376	HELPER ST B-1	SWNE	9	14S	10E	State	ST UT ML 47556	Producing
128	4300730433	HELPER ST A-10	NWNE	10	14S	10E	State	ST UT ML 45805	Producing
129	4300730434	HELPER ST A-11	SWNW	11	14S	10E	State	ST UT ML 45805	Producing
130	4300730435	HELPER ST A-12	NWSW	10	14S	10E	State	ST UT ML 45805	Producing
131	4300730436	HELPER ST A-13	NESE	10	14S	10E	State	ST UT ML 45805	Producing
132	4300730437	HELPER ST B-2	NESE	9	14S	10E	State	ST UT ML 47556	Producing
133	4300730571	HELPER ST A-14	SESW	11	14S	10E	State	ST UT ML 45805	Producing
134	4300730572	HELPER ST A-15	SENE	11	14S	10E	State	ST UT ML 45805	Producing
135	4300730573	HELPER ST E-1	SESW	36	13S	10E	State	ST UT ML 45802	Producing
136	4300730574	HELPER ST E-2	SWNW	36	13S	10E	State	ST UT ML 45802	Producing
137	4300730592	HELPER ST E-3	NENE	36	13S	10E	State	ST UT ML 45802	Producing
138	4300730597	CLAWSON SPRING ST A-1	SWSE	36	15S	8E	State	ST UT ML 46106	Producing
139	4300730598	HELPER ST E-4	SWSE	36	13S	10E	State	ST UT ML 45802	Producing
140	4300730603	HELPER ST A-16	SWSE	11	14S	10E	State	ST UT ML 45805	Producing
141	4300730635	CLAWSON SPRING ST A-2	NWNW	36	15S	8E	State	ST UT ML 46106	Producing
142	4300730636	CLAWSON SPRING ST A-3	NESW	36	15S	8E	State	ST UT ML 46106	Producing
143	4300730637	CLAWSON SPRING ST A-4	NWNE	36	15S	8E	State	ST UT ML 46106	Producing
144	4300730642	CLAWSON SPRING ST D-5	NENW	31	15S	9E	State	ML-48226	Producing
145	4300730643	CLAWSON SPRING ST D-6	SWSW	31	15S	9E	State	ML-48226	Producing
146	4300730644	CLAWSON SPRING ST D-7	NWNE	31	15S	9E	State	ML-48226	Producing
147	4300730701	CLAWSON SPRING ST D-8	NWSE	31	15S	9E	State	ML-48226	Producing
148	4300750070	HELPER STATE 12-3	SWNW	3	14S	10E	State	ST UT ML 45805	Producing
149	4300750071	HELPER STATE 32-3	SWNE	3	14S	10E	State	ST UT ML 45805	Producing
150	4300750072	HELPER STATE 32-36	SWNE	36	13S	10E	State	ST UT ML 45802	Producing
151	4301530391	UTAH 10-415	NENE	10	16S	8E	State	ST UT ML 48189	Temporarily-Abandoned
152	4301530392	CLAWSON SPRING ST E-7	SENE	7	16S	9E	State	ST UT ML 48220-A	Producing
153	4301530394	CLAWSON SPRING ST E-8	SWSE	7	16S	9E	State	ST UT ML 48220-A	Producing
154	4301530403	CLAWSON SPRING ST E-3	SENE	6	16S	9E	State	ST UT ML 48220-A	Producing
155	4301530404	CLAWSON SPRING ST E-1	SENE	6	16S	9E	State	ST UT ML 48220-A	Producing
156	4301530405	CLAWSON SPRING ST E-2	NESW	6	16S	9E	State	ST UT ML 48220-A	Producing
157	4301530406	CLAWSON SPRING ST E-4	NWSE	6	16S	9E	State	ST UT ML 48220-A	Producing
158	4301530410	CLAWSON SPRING ST C-1	SWNW	12	16S	8E	State	ST UT UO 48209	Producing
159	4301530427	CLAWSON SPRING ST B-1	NENW	1	16S	8E	State	ST UT ML 48216	Producing
160	4301530428	CLAWSON SPRING ST B-2	NWSW	1	16S	8E	State	ST UT ML 48216	Producing
161	4301530429	CLAWSON SPRING ST B-3	NWNE	1	16S	8E	State	ST UT ML 48216	Producing
162	4301530430	CLAWSON SPRING ST B-4	SESE	1	16S	8E	State	ST UT ML 48216	Producing
163	4301530431	CLAWSON SPRING ST B-5	SWSW	12	16S	8E	State	ST UT ML 48216	Producing
164	4301530432	CLAWSON SPRING ST B-8	SENE	11	16S	8E	State	ST UT ML 48216	Producing
165	4301530433	CLAWSON SPRING ST B-9	NWSE	11	16S	8E	State	ST UT ML 48216	Producing
166	4301530434	CLAWSON SPRING ST C-2	SENE	12	16S	8E	State	ST UT UO 48209	Producing
167	4301530435	CLAWSON SPRING ST C-4	SWNW	14	16S	8E	State	ST UT UO 48209	Producing
168	4301530460	CLAWSON SPRING ST B-7	NWSW	11	16S	8E	State	ST UT ML 48216	Producing

	API Well Number	Well Name	Qtr/Qtr	Section	Township	Range	Mineral Lease Type	Mineral Lease Number	Well Status
169	4301530461	CLAWSON SPRING ST C-6	SENE	14	16S	8E	State	ST UT UO 48209	Producing
170	4301530463	CLAWSON SPRING ST C-3	C-SE	12	16S	8E	State	ST UT UO 48209	Producing
171	4301530465	CLAWSON SPRING ST B-6	NENW	11	16S	8E	State	ST UT ML 48216	Producing
172	4301530466	CLAWSON SPRING ST H-1	NENW	13	16S	8E	State	ST UT ML 48217-A	Producing
173	4301530467	CLAWSON SPRING ST H-2	NENE	13	16S	8E	State	ST UT ML 48217-A	Producing
174	4301530470	CLAWSON SPRING ST E-5	NENW	7	16S	9E	State	ST UT ML 48220-A	Producing
175	4301530471	CLAWSON SPRING ST G-1	NWNW	2	16S	8E	State	ST UT ML 46314	Producing
176	4301530472	CLAWSON SPRING ST F-2	NESE	3	16S	8E	State	ST UT ML 48515	Producing
177	4301530473	CLAWSON SPRING ST F-1	SENE	3	16S	8E	State	ST UT ML 48514	Producing
178	4301530474	CLAWSON SPRING ST E-6	SESW	7	16S	9E	State	ST UT ML 48220-A	Producing
179	4301530475	CLAWSON SPRING ST G-2	NESW	2	16S	8E	State	ST UT ML 46314	Producing
180	4301530488	CLAWSON SPRING ST M-1	NWNE	2	16S	8E	State	ST UT ML 47561	Producing
181	4301530489	CLAWSON SPRING ST K-1	SESE	2	16S	8E	State	ST UT ML 46043	Producing