

UNITED STATES DEPARTMENT OF THE INTERIOR BUREAU OF LAND MANAGEMENT

5. LEASE DESIGNATION AND SERIAL NO. UTU-76560
6. IF INDIAN, ALLOTTEE OR TRIBE NAME
7. UNIT AGREEMENT NAME
8. FARM OR LEASE NAME Monument Butte Federal
9. WELL NO. #8-23-8-16
10. FIELD AND POOL OR WILDCAT Monument Butte
11. SEC., T., R., M., OR BLK. AND SURVEY OR AREA Sec. 23, T8S, R16E
12. County Duchesne
13. STATE UT

APPLICATION FOR PERMIT TO DRILL, DEEPEN, OR PLUG BACK

1a. TYPE OF WORK DRILL [X] DEEPEN []
1b. TYPE OF WELL
OIL WELL [X] GAS WELL [] OTHER []
SINGLE ZONE [] MULTIPLE ZONE []

2. NAME OF OPERATOR Inland Production Company

3. ADDRESS OF OPERATOR P.O. Box 790233 Vernal, UT 84079 Phone: (801) 789-1866

4. LOCATION OF WELL (Report location clearly and in accordance with any State requirements. *)
At Surface SE/NE
At proposed Prod. Zone 1787' FNL & 535' FEL

14. DISTANCE IN MILES AND DIRECTION FROM NEAREST TOWN OR POST OFFICE* 6.8 Miles Southwest of Myton, Utah

15. DISTANCE FROM PROPOSED* LOCATION TO NEAREST PROPERTY OR LEASE LINE, FT. (Also to nearest drig. unit line, if any) 535'

16. NO. OF ACRES IN LEASE 160

17. NO. OF ACRES ASSIGNED TO THIS WELL 40

18. DISTANCE FROM PROPOSED LOCATION* TO NEAREST WELL, DRILLING, COMPLETED, OR APPLIED FOR ON THIS LEASE, FT. 6500'

19. PROPOSED DEPTH 6500'


20. ROTARY OR CABLE TOOLS Rotary

21. ELEVATIONS (Show whether DF, RT, GR, etc.) 5393.6' GR

22. APPROX. DATE WORK WILL START* 4th Quarter 1998

Table with 5 columns: SIZE OF HOLE, SIZE OF CASING, WEIGHT/FOOT, SETTING DEPTH, QUANTITY OF CEMENT. Row 1: Refer to Monument Butte Field SOP's Drilling Program/Casing Design

The Conditions of Approval For Application For Permit To Drill are attached.

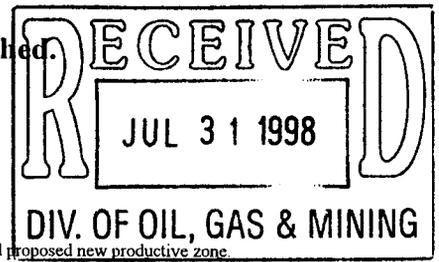

IN ABOVE SPACE DESCRIBE PROPOSED PROGRAM: If proposal is to deepen or plug back, give data on present productive zone and proposed new productive zone. If proposal is to drill or deepen directionally, give pertinent data on subsurface locations and measured and true vertical depths. Give blowout preventer program, if any.

24. SIGNED Cheryl Cameron TITLE Regulatory Specialist DATE 7/15/98

(This space for Federal or State office use)
PERMIT NO. 43-013-32101 APPROVAL DATE
Application approval does not warrant or certify that the applicant holds legal or equitable title to those rights in the subject lease which would entitle the applicant to conduct operations thereon.

CONDITIONS OF APPROVAL, IF ANY Federal Approval of this Action is Necessary
APPROVED BY Bradley G. Hill TITLE BRADLEY G. HILL RECLAMATION SPECIALIST III DATE 8/10/98

*See Instructions On Reverse Side

Title 18 U.S.C. Section 1001, makes it a crime for any person knowingly and willfully to make to any department or agency of the United States any false, fictitious or fraudulent statements or representations as to any matter within its jurisdiction.

Handwritten notes: 576534, 201-904978



T8S, R16E, S.L.B.&M.

INLAND PRODUCTION CO.

Well location, MONUMENT BUTTE FEDERAL #8-23-8-16, located as shown in the SE 1/4 NE 1/4 of Section 23, T8S, R16E, S.L.B.&M. Duchesne County, Utah.

BASIS OF ELEVATION

SPOT ELEVATION AT THE NORTHEAST CORNER OF SECTION 23, T8S, R16E, S.L.B.&M. TAKEN FROM THE MYTON SE QUADRANGLE, UTAH, DUCHESNE COUNTY, 7.5 MINUTE QUAD. (TOPOGRAPHIC MAP) PUBLISHED BY THE UNITED STATES DEPARTMENT OF THE INTERIOR, GEOLOGICAL SURVEY. SAID ELEVATION IS MARKED AS BEING 5331 FEET.

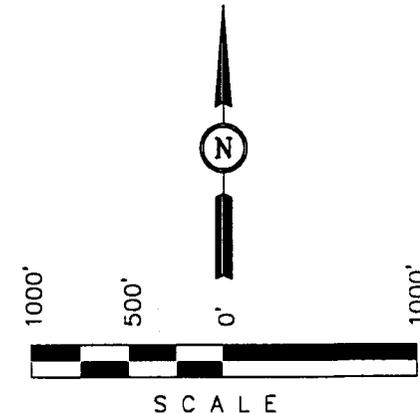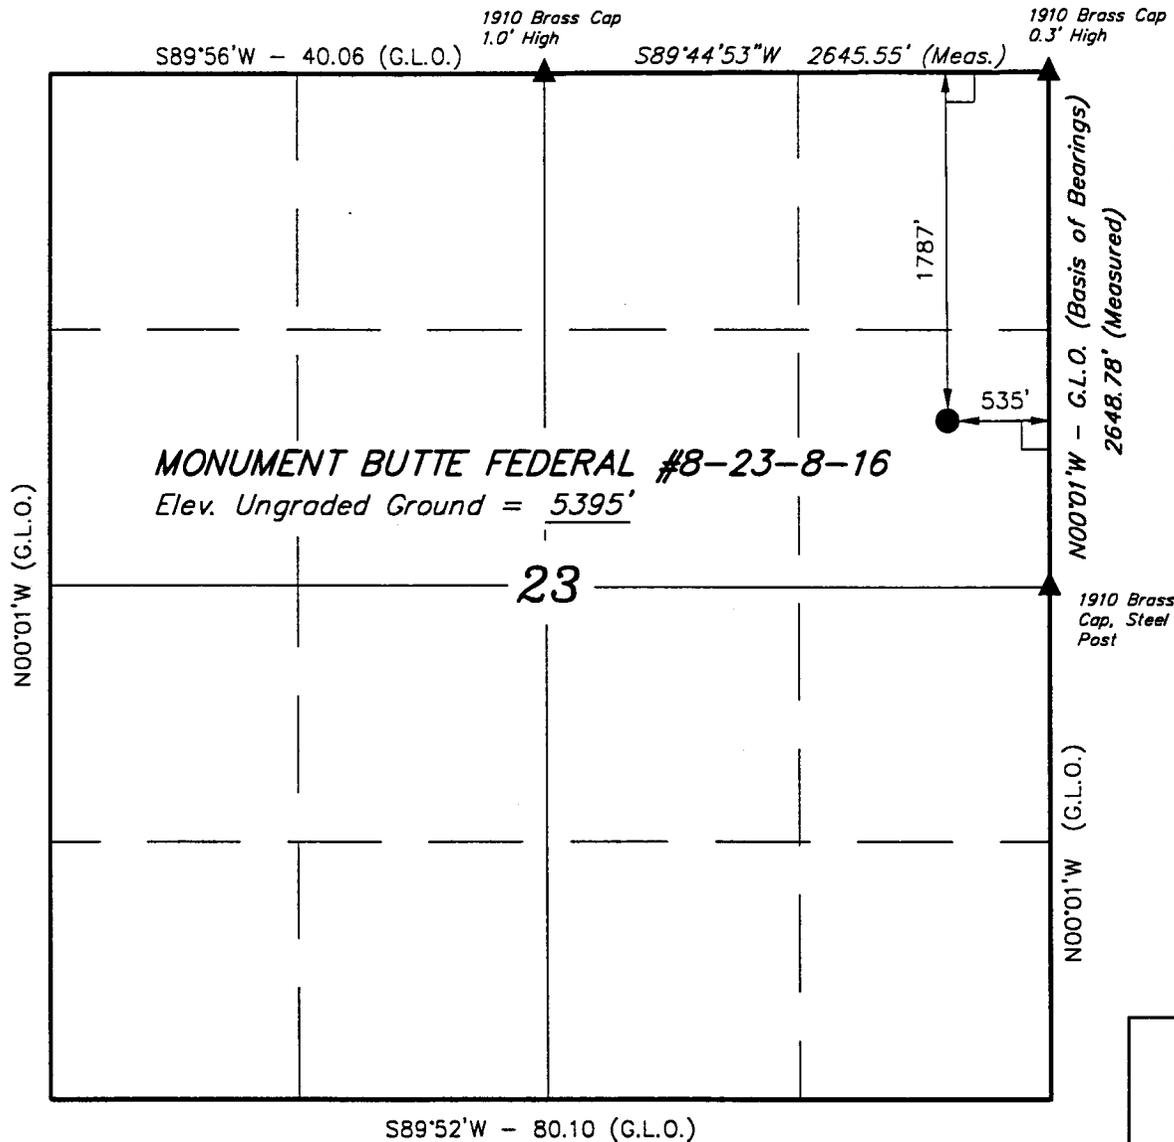

CERTIFICATE

THIS IS TO CERTIFY THAT THE ABOVE PLAT WAS PREPARED FROM FIELD NOTES OF ACTUAL SURVEYS MADE BY ME OR UNDER MY SUPERVISION AND THAT THE SAME ARE TRUE AND CORRECT TO THE BEST OF MY KNOWLEDGE AND BELIEF.

Robert L. Kay
 REGISTERED LAND SURVEYOR
 REGISTRATION NO. 161315
 STATE OF UTAH
 KAY

UINTAH ENGINEERING & LAND SURVEYING
 85 SOUTH 200 EAST - VERNAL, UTAH 84078
 (435) 789-1017

LEGEND:

- └─┘ = 90° SYMBOL
- = PROPOSED WELL HEAD.
- ▲ = SECTION CORNERS LOCATED.

SCALE 1" = 1000'	DATE SURVEYED: 6-11-98	DATE DRAWN: 7-10-98
PARTY G.S. K.K. C.B.T.	REFERENCES G.L.O. PLAT	
WEATHER HOT	FILE INLAND PRODUCTION CO.	

**INLAND PRODUCTION COMPANY
MONUMENT BUTTE FEDERAL #8-23-8-16
SE/NE SECTION 23, T8S, R16E
DUCHESNE COUNTY, UTAH**

ONSHORE ORDER NO. 1

DRILLING PROGRAM

1. GEOLOGIC SURFACE FORMATION:

Uinta formation of Upper Eocene Age

2. ESTIMATED TOPS OF IMPORTANT GEOLOGIC MARKERS:

Uinta	0' – 2065'
Green River	2065'
Wasatch	6500'

3. ESTIMATED DEPTHS OF ANTICIPATED WATER, OIL, GAS OR MINERALS:

Green River Formation 2065' – 6500' - Oil

4. PROPOSED CASING PROGRAM

Please refer to the Monument Butte Field Standard Operation Procedure (SOP).

5. MINIMUM SPECIFICATIONS FOR PRESSURE CONTROL:

Please refer to the Monument Butte Field SOP. See Exhibit "F".

6. TYPE AND CHARACTERISTICS OF THE PROPOSED CIRCULATION MUDS:

Please refer to the Monument Butte Field SOP.

7. AUXILIARY SAFETY EQUIPMENT TO BE USED:

Please refer to the Monument Butte Field SOP.

8. TESTING, LOGGING AND CORING PROGRAMS:

Please refer to the Monument Butte Field SOP.

9. ANTICIPATED ABNORMAL PRESSURE OR TEMPERATURE:

The anticipated maximum bottom hole pressure is 1800 psi. It is not anticipated that abnormal temperatures will be encountered; nor that any other abnormal hazards such as H₂S will be encountered in this area.

10. ANTICIPATED STARTING DATE AND DURATION OF THE OPERATIONS:

Please refer to the Monument Butte Field SOP.

**INLAND PRODUCTION COMPANY
MONUMENT BUTTE FEDERAL#8-23-8-16
SE/NE SECTION 23, T8S, R16E
DUCHESNE COUNTY, UTAH**

ONSHORE ORDER NO. 1

MULTI-POINT SURFACE USE & OPERATIONS PLAN

1. EXISTING ROADS

See attached Topographic Map "A"

To reach Inland Production Company well location site Monument Butte Federal #8-23-8-16 located in the SE 1/4 NE 1/4 Section 23, T8S, R17E, S.L.B. 7 M. Duchesne County, Utah:

Proceed westerly out of Myton, Utah along Highway 40 - 1.5 miles \pm to the junction of this highway and UT State Hwy 53; proceed southeasterly along this road 6.2 miles \pm to its junction with a dirt road to the southwest; proceed southwesterly 0.3 miles to its junction with the proposed new construction of a dirt road approximately 0.5 miles, to access the proposed #7-23-8-16 location, (refer to exhibit B) to the beginning of the proposed access road.

2. PLANNED ACCESS ROAD

See Topographic Map "B".

3. LOCATION OF EXISTING WELLS

Refer to Exhibit "D".

4. LOCATION OF EXISTING AND/OR PROPOSED FACILITIES

Please refer to the Monument Butte Field Standard Operating Procedure (SOP).

5. LOCATION AND TYPE OF WATER SUPPLY

Please refer to the Monument Butte Field SOP. See Exhibit "C".

6. SOURCE OF CONSTRUCTION MATERIALS

Please refer to the Monument Butte Field SOP.

7. METHODS FOR HANDLING WASTE DISPOSAL

Please refer to the Monument Butte Field SOP. See Exhibit "E".

8. ANCILLARY FACILITIES

Please refer to the Monument Butte Field SOP.

9. WELL SITE LAYOUT

The attached Location Layout Diagram describes drill pad cross-sections, cuts and fills, and locations of the mud tanks, reserve pit, pipe racks, trailer parking, spoil dirt stockpile(s), and surface material stockpile(s). Refer to Exhibit "E".

10. PLANS FOR RESTORATION OF SURFACE

Please refer to the Monument Butte Field SOP.

11. SURFACE OWNERSHIP - Bureau Of Land Management

12. OTHER ADDITIONAL INFORMATION *Archaeological Survey & Pipeline ROW*

The Archaeological Cultural Resource Survey Report is attached.

Inland Production Company requests that a pipeline ROW be granted to the Monument Butte Federal #8-23-8-16 for a 3" - 4" poly fuel gas line, and a 4" - 6" poly gas gatherline line. Both lines will be run on surface, adjacent to the existing road-way; the route will follow existing roads where possible. Inland requests that a 30' width for the ROW and an additional 30' width for working surface as necessary. Refer to Topographic Map "C".

13. LESSEE'S OR OPERATORS REPRESENTATIVE AND CERTIFICATION

Representative

Name: Cheryl Cameron
 Address: P.O. Box 790233 Vernal, Utah 84079
 Telephone: (435) 789-1866


Certification

Please be advised that INLAND PRODUCTION COMPANY is considered to be the operator of well #8-23-8-16 SE/NE Section 23, Township 8S, Range 16E: Lease UTU-76560 Duchesne County, Utah: and is responsible under the terms and conditions of the lease for the operations conducted upon the leased lands. Bond coverage is provided by Hartford Accident #4488944.

I hereby certify that the proposed drillsite and access route have been inspected, and I am familiar with the conditions which currently exist; that the statements made in this plan are true and correct to the best of my knowledge; and that the work associated with the operations proposed here will be performed by Inland Production Company and its contractors and subcontractors in conformity with this plan and the terms and conditions under which it is approved. This statement is subject to the provisions of 18 U.S.C. 1001 for the filing of a false statement.

 7/15/98
 Date


 Cheryl Cameron
 Regulatory Specialist

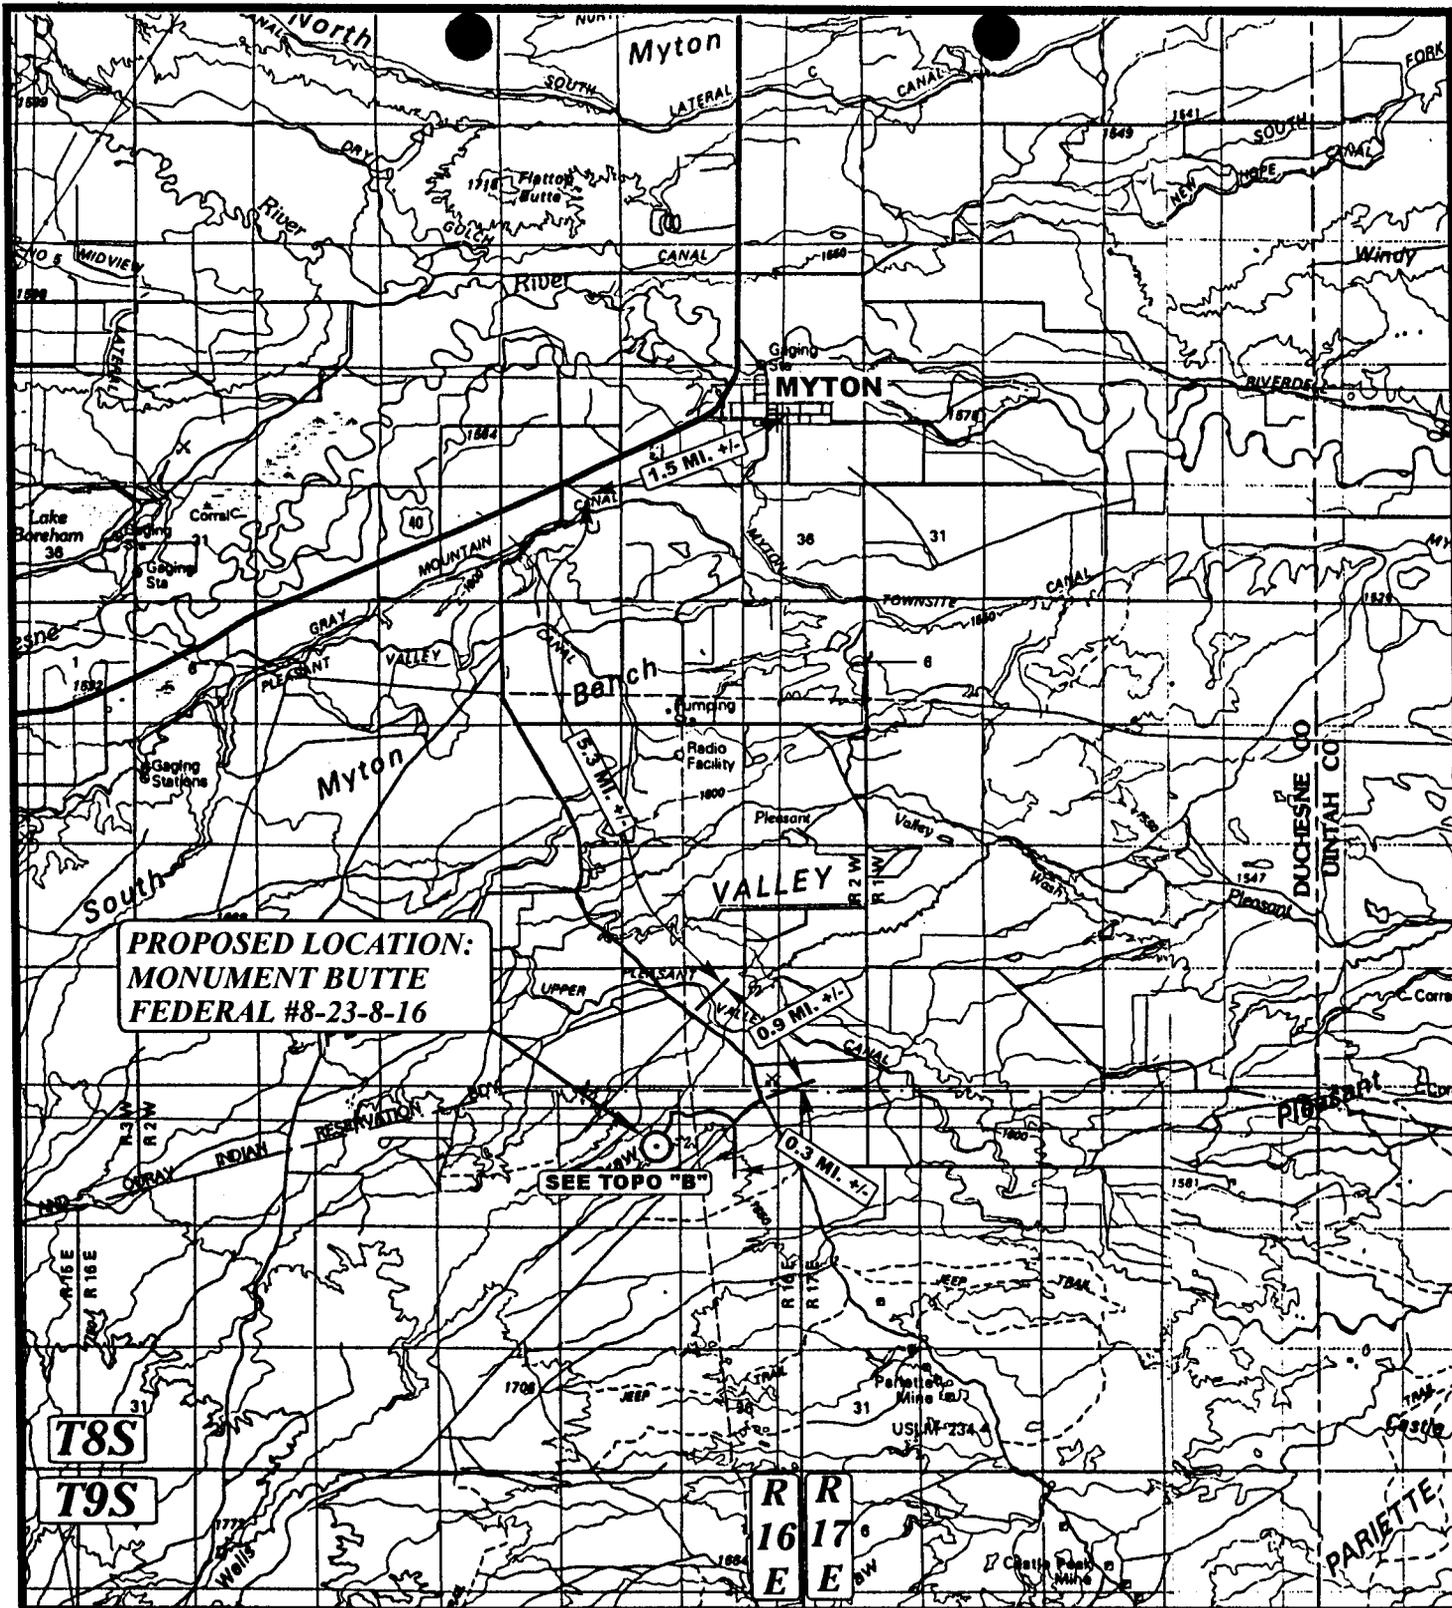

**PROPOSED LOCATION:
MONUMENT BUTTE
FEDERAL #8-23-8-16**

SEE TOPO "B"

T8S

T9S

R
16
E

R
17
E

LEGEND:

⊙ PROPOSED LOCATION



INLAND PRODUCTION CO.

**MONUMENT BUTTE FEDERAL #8-23-8-16
SECTION 23, T8S, R16E, S.L.B.&M.
1787' FNL 535' FEL**




Utah Engineering & Land Surveying
85 South 200 East Vernal, Utah 84078
(435) 789-1017 * FAX (435) 789-1813

**TOPOGRAPHIC
MAP**

7 10 98
MONTH DAY YEAR

SCALE: 1:100,000 DRAWN BY: D.COX REVISED: 00-00-00



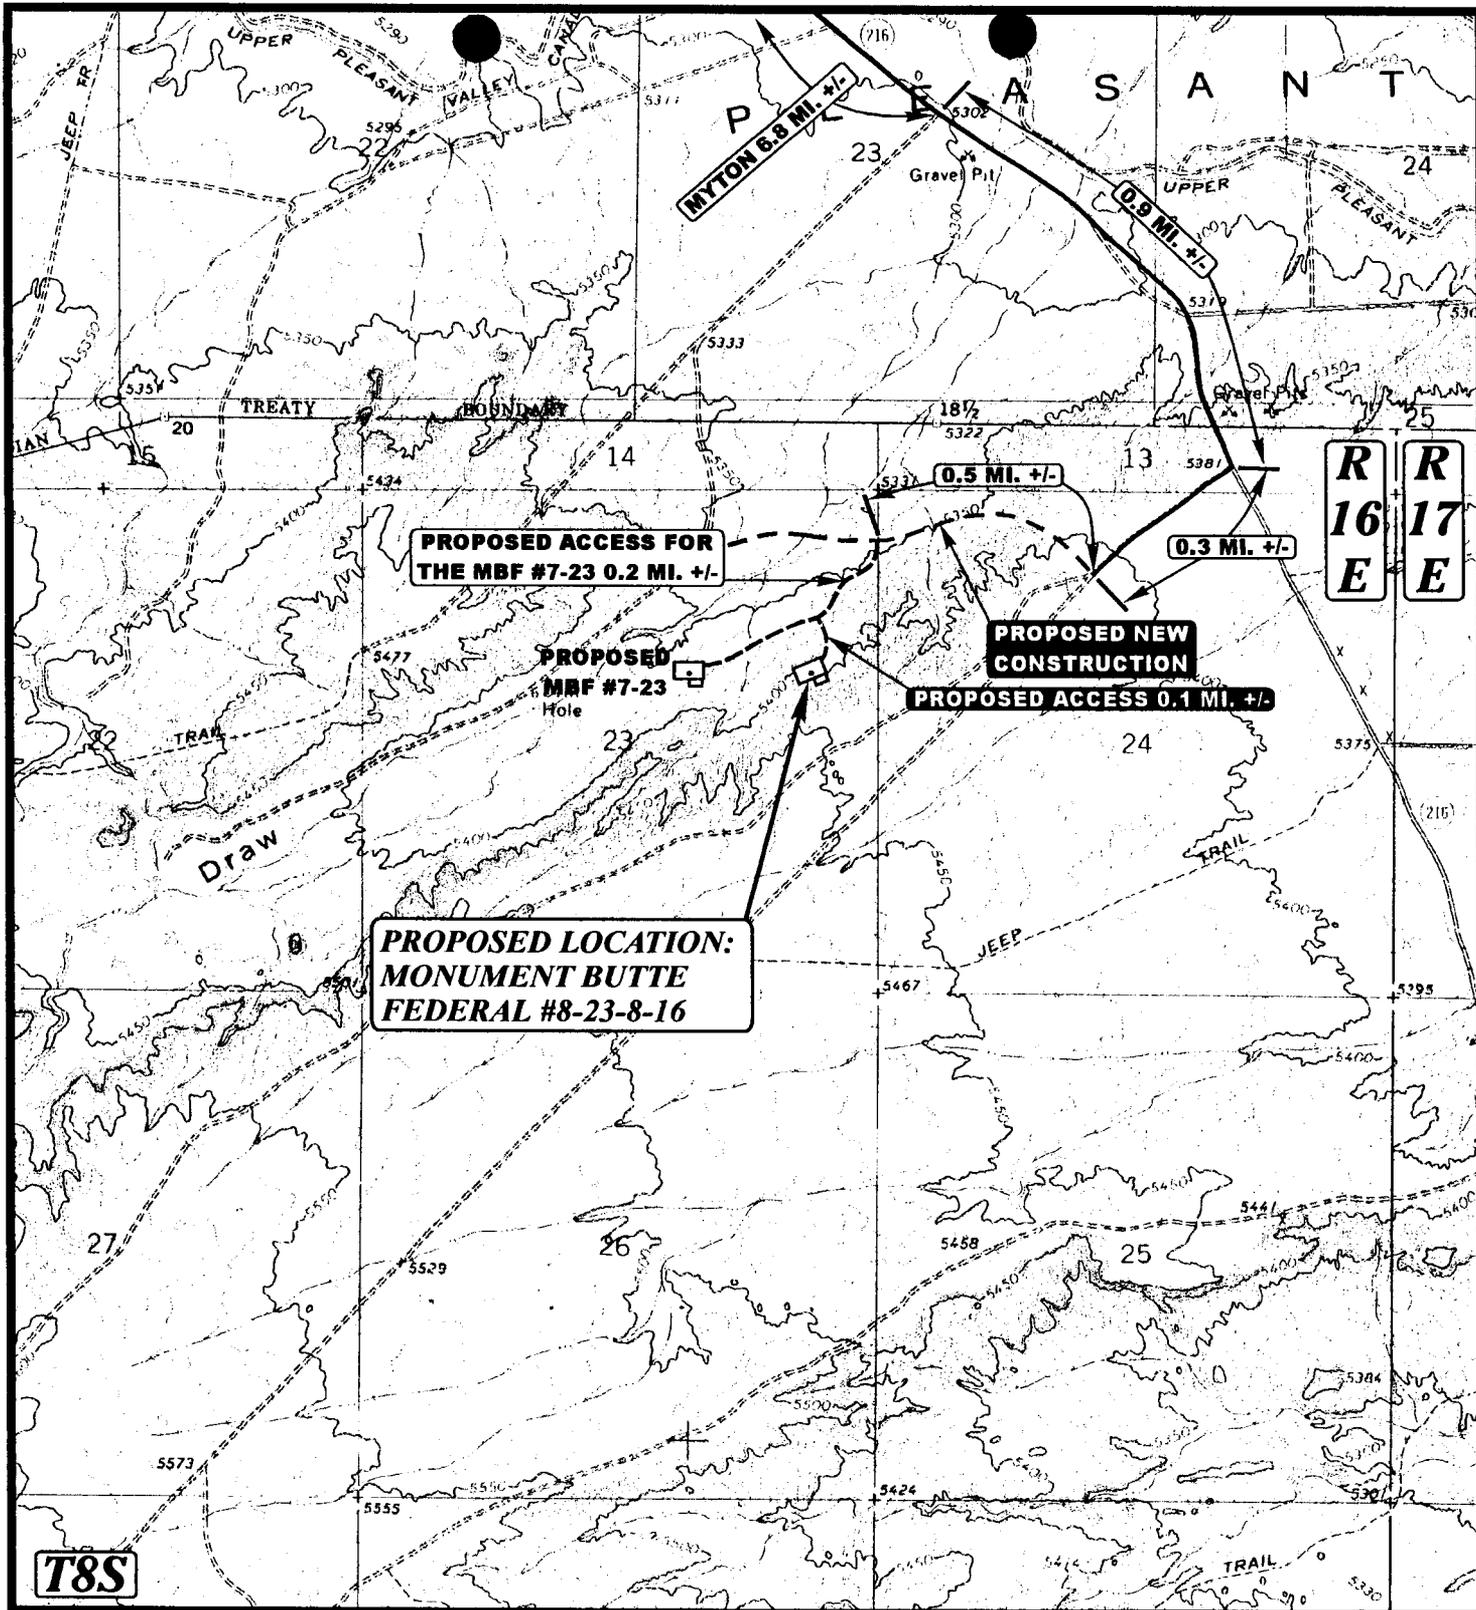

T8S

LEGEND:

- PROPOSED ACCESS ROAD
- EXISTING ROAD



INLAND PRODUCTION CO.

MONUMENT BUTTE FEDERAL #8-23-8-16
SECTION 23, T8S, R16E, S.L.B.&M.
1787' FNL 535' FEL



Uintah Engineering & Land Surveying
 85 South 200 East Vernal, Utah 84078
 (435) 789-1017 * FAX (435) 789-1813

TOPOGRAPHIC
MAP

7	10	98
MONTH	DAY	YEAR


SCALE: 1" = 2000' DRAWN BY: D.COX REVISED: 00-00-00

B
TOPO


INLAND PRODUCTION CO.

LOCATION LAYOUT FOR

MONUMENT BUTTE FEDERAL #8-23-8-16
SECTION 23, T8S, R16E, S.L.B.&M.
1787' FNL 535' FEL

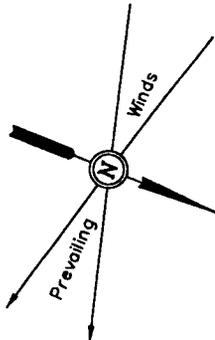

SCALE: 1" = 50'
Date: 7-10-98
Drawn By: C.B.T.

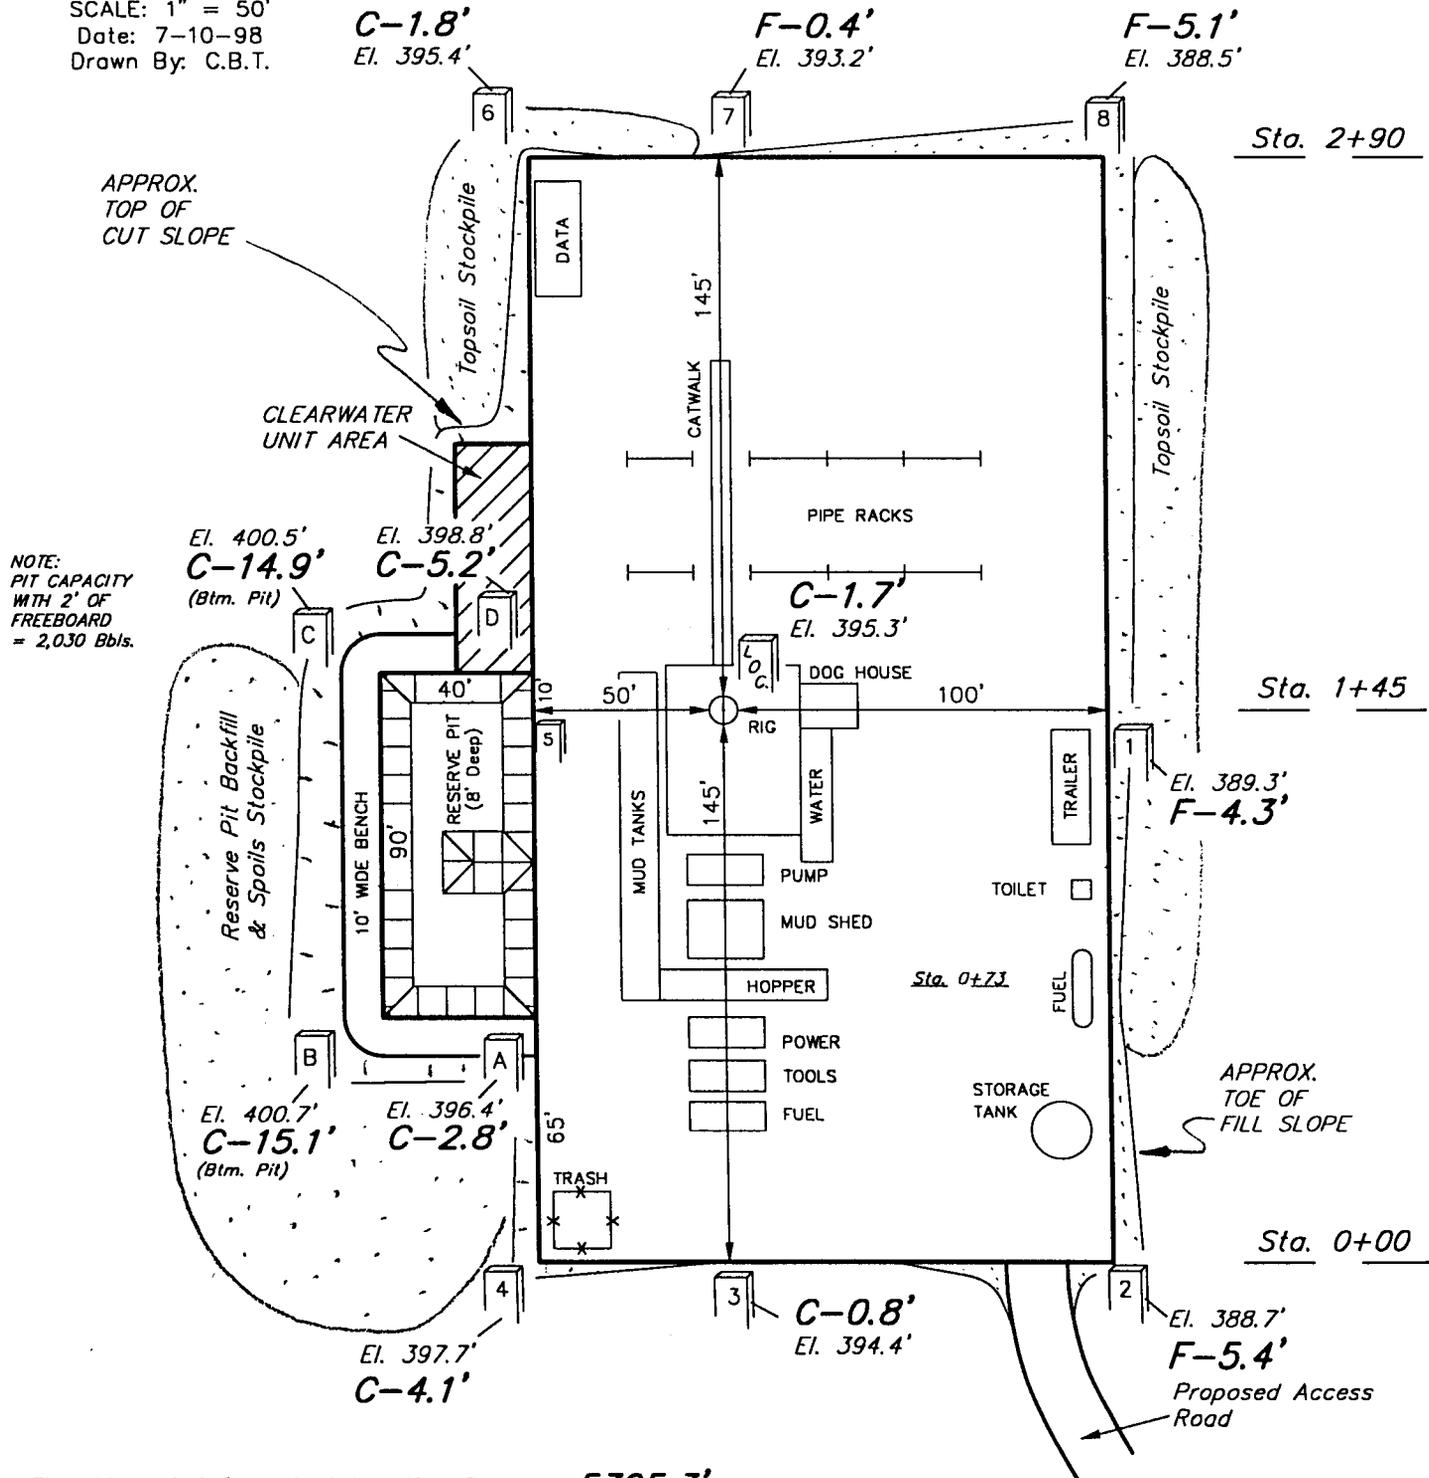

Elev. Ungraded Ground at Location Stake = 5395.3'
Elev. Graded Ground at Location Stake = 5393.6'


INLAND PRODUCTION CO.

TYPICAL CROSS SECTIONS FOR





MONUMENT BUTTE FEDERAL #8-23-8-16

SECTION 23, T8S, R16E, S.L.B.&M.

1787' FNL 535' FEL

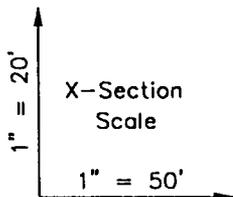

Date: 7-10-98
Drawn By: C.B.T.

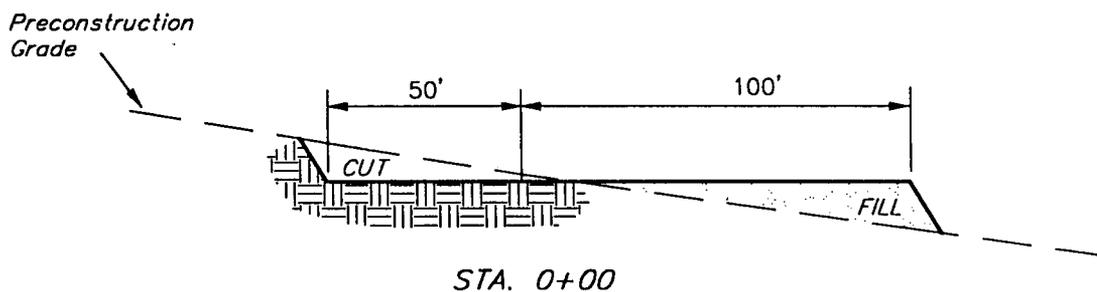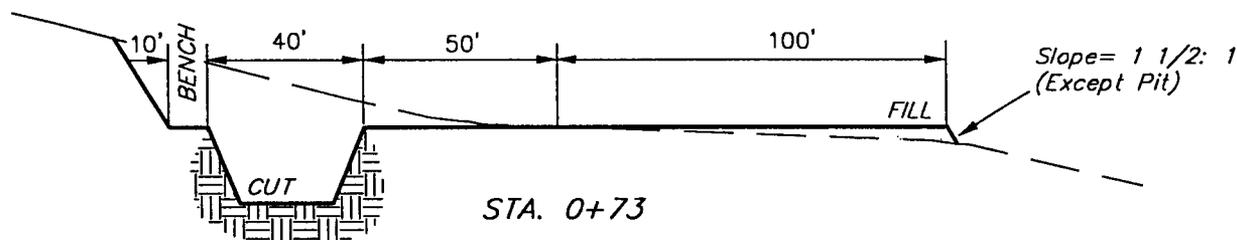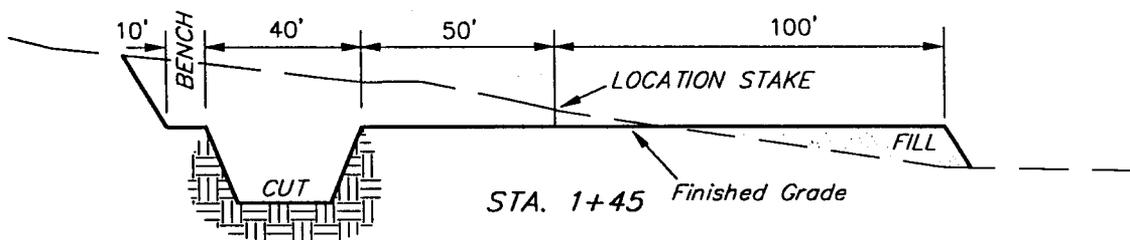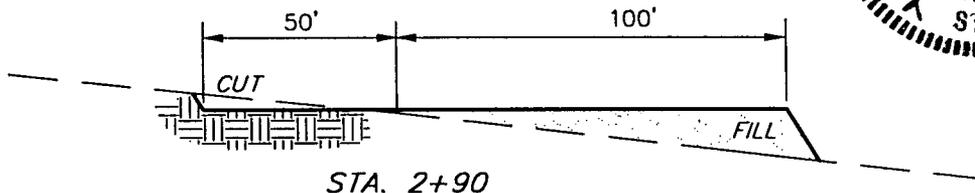

APPROXIMATE YARDAGES

CUT	
(6") Topsoil Stripping	= 870 Cu. Yds.
Remaining Location	= 2,900 Cu. Yds.
TOTAL CUT	= 3,770 CU.YDS.
FILL	= 2,430 CU.YDS.

EXCESS MATERIAL AFTER 5% COMPACTION	= 1,210 Cu. Yds.
Topsoil & Pit Backfill (1/2 Pit Vol.)	= 1,200 Cu. Yds.
EXCESS MATERIAL After Reserve Pit is Backfilled & Topsoil is Re-distributed	= 10 Cu. Yds.

UINTAH ENGINEERING & LAND SURVEYING
85 So. 200 East • Vernal, Utah 84078 • (435) 789-1017

Well No.: Monument Butte Federal 8-23-8-16

CONDITIONS OF APPROVAL
APPLICATION FOR PERMIT TO DRILL

Company/Operator: Inland Production Company

Well Name & Number: South Wells Draw 8-23-8-16

API Number:

Lease Number: UTU-76560

Location: SENE Sec. 23, T8S, R16E

GENERAL

Access pad from N, off of proposed access for 2-23-8-16 location.

CULTURAL RESOURCES

See *CONDITIONS OF APPROVAL FOR INLAND RESOURCES MONUMENT BUTTE-MYTON BENCH WATERFLOOD ENVIRONMENTAL ASSESSMENT DUCHESNE AND UINTAH COUNTIES, UTAH EA NUMBER 1996-61.*

PALEONTOLOGICAL RESOURCES

See *CONDITIONS OF APPROVAL FOR INLAND RESOURCES MONUMENT BUTTE-MYTON BENCH WATERFLOOD ENVIRONMENTAL ASSESSMENT DUCHESNE AND UINTAH COUNTIES, UTAH EA NUMBER 1996-61.*

SOILS, WATERSHEDS, AND FLOODPLAINS

See *CONDITIONS OF APPROVAL FOR INLAND RESOURCES MONUMENT BUTTE-MYTON BENCH WATERFLOOD ENVIRONMENTAL ASSESSMENT DUCHESNE AND UINTAH COUNTIES, UTAH EA NUMBER 1996-61.*

WILDLIFE AND FISHERIES

See *CONDITIONS OF APPROVAL FOR INLAND RESOURCES MONUMENT BUTTE-MYTON BENCH WATERFLOOD ENVIRONMENTAL ASSESSMENT DUCHESNE AND UINTAH COUNTIES, UTAH EA NUMBER 1996-61.*

BURROWING OWL: Due to the proximity of the location to active prairie dog towns, there is the potential to encounter nesting burrowing owls between April 1 and July 15. No new construction or surface disturbing activities will be allowed between April 1 and July 15 within a 0.5 mile radius of any active burrowing owl nest.

THREATENED, ENDANGERED, AND OTHER SENSITIVE SPECIES

See *CONDITIONS OF APPROVAL FOR INLAND RESOURCES MONUMENT BUTTE-MYTON BENCH WATERFLOOD ENVIRONMENTAL ASSESSMENT DUCHESNE AND UINTAH COUNTIES, UTAH EA NUMBER 1996-61.*

FERRUGINOUS HAWK: In the event that this well becomes a producing well, it must be equipped with a multi-cylinder engine or hospital muffler to reduce noise levels.


MOUNTAIN PLOVER: If new construction or surface disturbing activities are scheduled to occur between March 15 and August 15, detailed surveys of the area within 0.5 mile of the proposed location and within 300 feet of proposed access routes must be conducted to detect the presence of mountain plovers. All surveys must be completed prior to initiating new construction or surface disturbing activities (see Survey Protocol COAs EA Number 1996-61).

OTHER



July 29, 1998

Bureau of Land Management
Vernal District Office
170 South 500 East
Vernal, Utah 84078

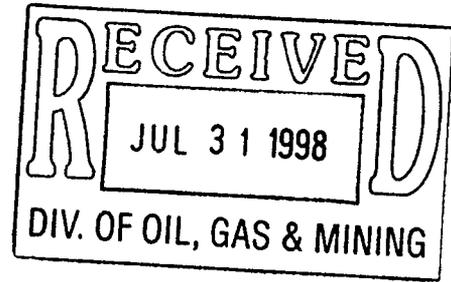

ATTENTION: Ed Forsman/Wayne Bankert

**RE: Tar Sands Federal #15-28-8-17
Monument Butte Federal #4-24-8-16
Monument Butte Federal #1-23-8-16
Monument Butte Federal #3-23-8-16
Monument Butte Federal #8-23-8-16
S. Wells Draw #10-4-9-16
S. Wells Draw #14A-4-9-16
S. Wells Draw #16-4-9-16
S. Wells Draw #5-3-9-16
S. Wells Draw #12-3-9-16**

**Tar Sands Federal #16-28-8-17
Monument Butte Federal #5-24-8-16
Monument Butte Federal #2-23-8-16
Monument Butte Federal #7-23-8-16
S. Wells Draw #9-4-9-16
S. Wells Draw #11-4-9-16
S. Wells Draw #15-4-9-16
S. Wells Draw #4-3-9-16
S. Wells Draw #13-3-9-16**

Gentlemen:

Enclosed is the original and two copies (each) of Application For Permit To Drill, for the above referenced locations.

Please do not hesitate to contact me in the Vernal Branch Office, if you need additional information, or have questions.

Sincerely,

Cheryl Cameron
Regulatory Specialist

cc: State of Utah
Division of Oil, Gas & Mining
P.O. Box 145801
1594 West North Temple, Suite 1210
Salt Lake City, Utah 84114-5801

WORKSHEET
APPLICATION FOR PERMIT TO DRILL

APD RECEIVED: 07/31/98

API NO. ASSIGNED: 43-013-32101

WELL NAME: MONUMENT BUTTE 8-23-8-16
 OPERATOR: INLAND PRODUCTION COMPANY (N5160)
 CONTACT: Cheryl Cameron (435) 789-1866

PROPOSED LOCATION:
 SENE 23 - T08S - R16E
 SURFACE: 1787-FNL-0535-FEL
 BOTTOM: 1787-FNL-0535-FEL
 DUCHESNE COUNTY
 MONUMENT BUTTE FIELD (105)

INSPECT LOCATION BY: / /		
TECH REVIEW	Initials	Date
Engineering		
Geology		
Surface		

LEASE TYPE: FED
 LEASE NUMBER: UTU-76560
 SURFACE OWNER: Federal

PROPOSED FORMATION: GRRV

RECEIVED AND/OR REVIEWED:

Plat

Bond: Federal State[] Fee[]
 (No. 4488944)

Potash (Y/N)

Oil Shale (Y/N) *190-5(B)

Water Permit
 (No. Johnson Water District)

RDCC Review (Y/N)
 (Date: _____)

N/A St/Fee Surf Agreement (Y/N)

LOCATION AND SITING:

____ R649-2-3. Unit _____


R649-3-2. General

____ R649-3-3. Exception

____ Drilling Unit
 Board Cause No: _____
 Date: _____


COMMENTS: * Standard Operation Procedure (SOP) separate file.

STIPULATIONS: ① FEDERAL APPROVAL

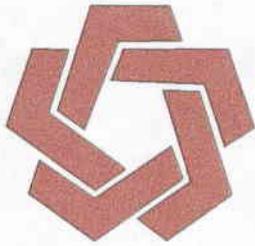

DIVISION OF OIL, GAS & MINING

OPERATOR: INLAND PRODUCTION COMPANY (N5160)
FIELD: MONUMENT BUTTE (105)
SEC. 23 & 24, TWP 8S, RNG 16E
COUNTY: DUCHESNE UAC: R649-3-2 STATEWIDE SPACING

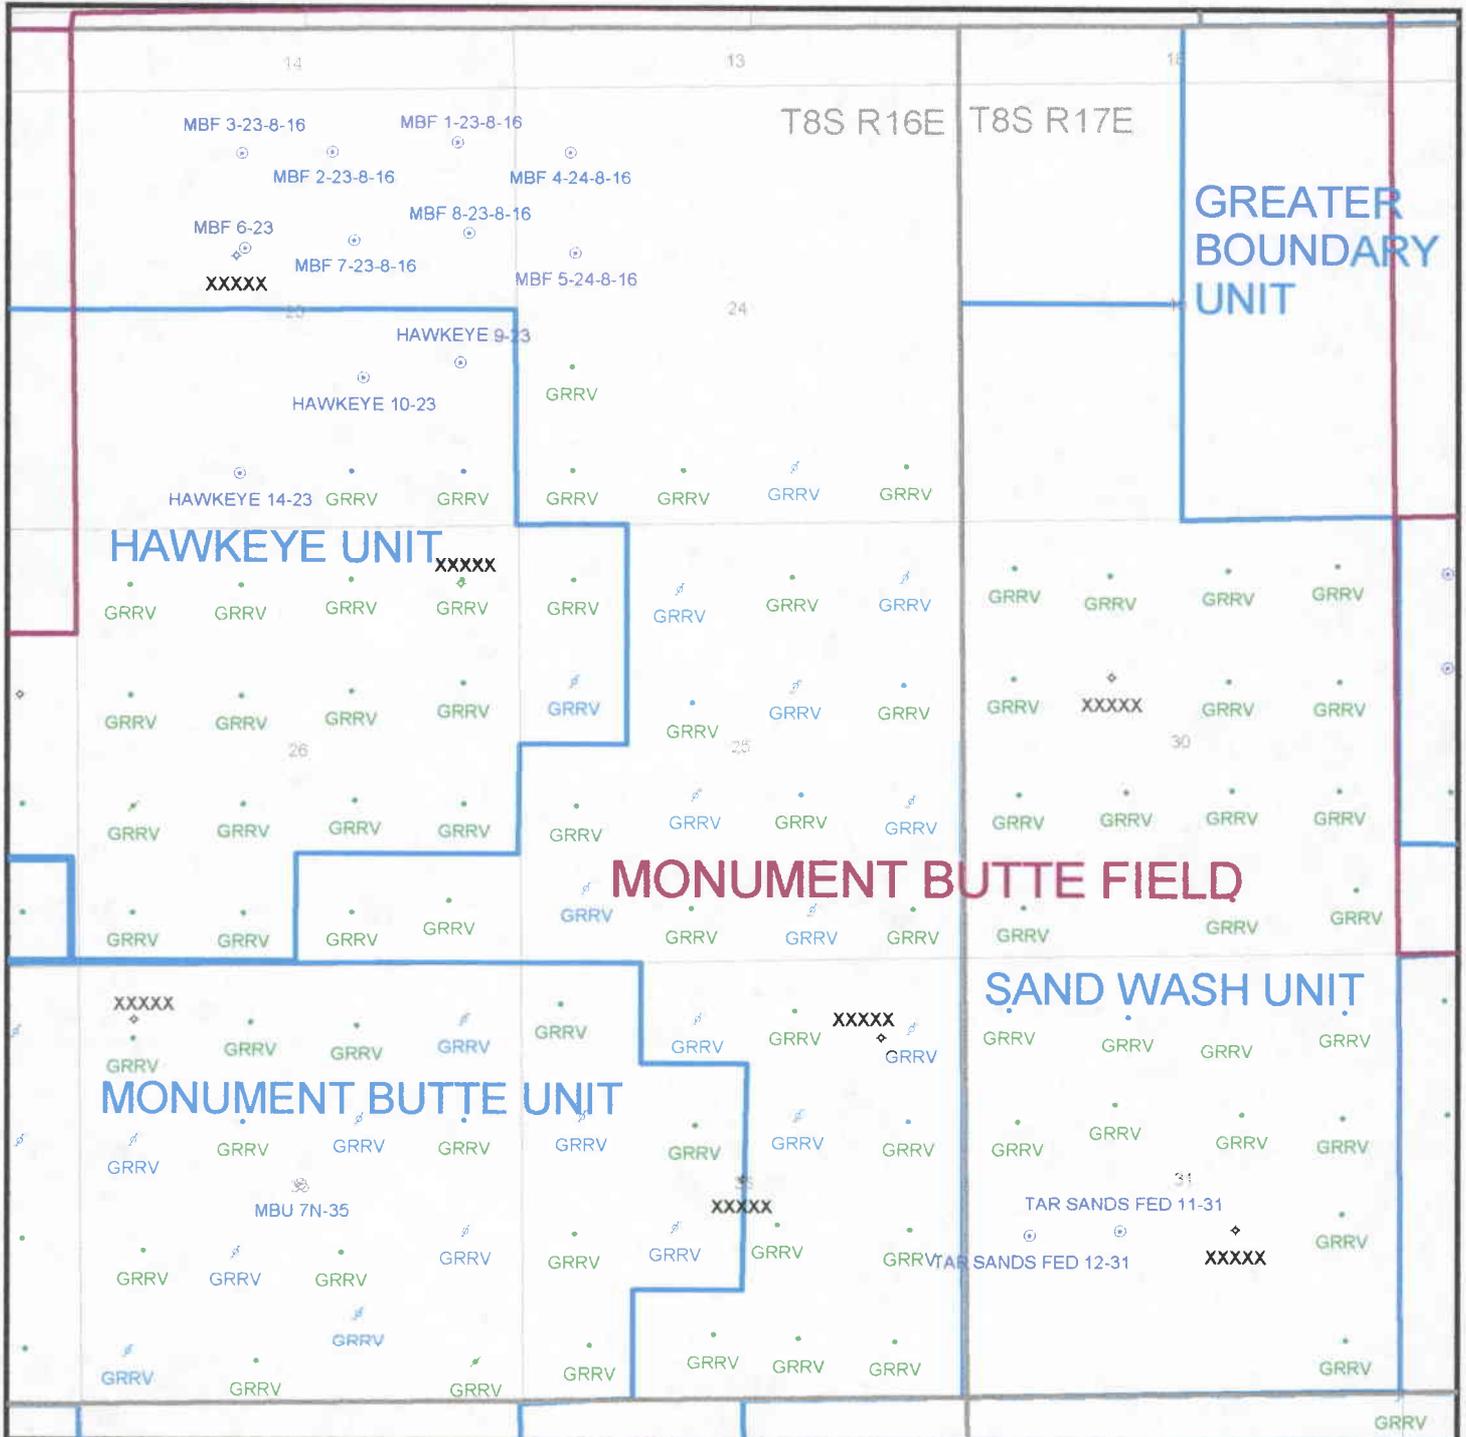

DATE PREPARED:
3-AUG-1998



State of Utah
DEPARTMENT OF NATURAL RESOURCES
DIVISION OF OIL, GAS AND MINING

1594 West North Temple, Suite 1210

PO Box 145801

Salt Lake City, Utah 84114-5801

801-538-5340

801-359-3940 (Fax)

801-538-7223 (TDD)

Michael O. Leavitt
Governor

Lowell P. Braxton
Division Director

August 10, 1998

Inland Production Company
P.O. Box 790233
Vernal, Utah 84079

Re: Monument Butte Federal 8-23-8-16 Well, 1787' FNL, 535' FEL,
SE NE, Sec. 23, T. 8 S., R. 16 E., Duchesne County, Utah

Gentlemen:

Pursuant to the provisions and requirements of Utah Code Ann. 40-6-1 et seq., Utah Administrative Code R649-3-1 et seq., and the attached Conditions of Approval, approval to drill the referenced well is granted.

This approval shall expire one year from the above date unless substantial and continuous operation is underway, or a request for extension is made prior to the expiration date. The API identification number assigned to this well is 43-013-32101.

Sincerely,

A handwritten signature in cursive script, appearing to read "John R. Baza".

for John R. Baza
Associate Director

lwp

Enclosures

cc: Duchesne County Assessor

Bureau of Land Management, Vernal District Office

Operator: Inland Production Company
Well Name & Number: Monument Butte Federal 8-23-8-16
API Number: 43-013-32101
Lease: UTU-76560
Location: SE NE Sec. 23 T. 8 S. R. 16 E.

Conditions of Approval

1. General

Compliance with the requirements of Utah Admin. R. 649-1 et seq., the Oil and Gas Conservation General Rules, and the applicable terms and provisions of the approved Application for Permit to Drill.

2. Notification Requirements

Notify the Division within 24 hours prior to spudding the well. Contact Jim Thompson at (801)538-5336.

Notify the Division prior to commencing operations to plug and abandon the well. Contact Dan Jarvis at (801) 538-5338 or Robert Krueger at (801) 538-5274.

3. Reporting Requirements

All required reports, forms and submittals shall be promptly filed with the Division, including but not limited to the Entity Action Form (Form 6), Report of Water Encountered During Drilling (Form 7), Weekly Progress Reports for drilling and completion operations, and Sundry Notices and Reports on Wells requesting approval of change of plans or other operational actions.

4. State approval of this well does not supersede the required federal approval which must be obtained prior to drilling.

UNITED STATES DEPARTMENT OF THE INTERIOR BUREAU OF LAND MANAGEMENT

5. LEASE DESIGNATION AND SERIAL NO. UTU-76560
6. IF INDIAN, ALOTTEE OR TRIBE NAME
7. UNIT AGREEMENT NAME
8. FARM OR LEASE NAME Monument Butte Federal
9. WELL NO. #8-23-8-16
10. FIELD AND POOL OR WILDCAT Monument Butte
11. SEC., T., R., M., OR BLK. AND SURVEY OR AREA Sec. 23, T8S, R16E
12. County Duchesne 13. STATE UT

APPLICATION FOR PERMIT TO DRILL, DEEPEN, OR PLUG BACK

1a. TYPE OF WORK DRILL [X] DEEPEN []
1b. TYPE OF WELL OIL GAS SINGLE MULTIPLE WELL [X] WELL [] OTHER [] ZONE [] ZONE []
2. NAME OF OPERATOR Inland Production Company
3. ADDRESS OF OPERATOR P.O. Box 790233 Vernal, UT 84079 Phone: (801) 789-1866
4. LOCATION OF WELL (Report location clearly and in accordance with any State requirements.*) At Surface SE/NE At proposed Prod. Zone 1787' FNL & 535' FEL 43-013-32101

14. DISTANCE IN MILES AND DIRECTION FROM NEAREST TOWN OR POST OFFICE* 6.8 Miles Southwest of Myton, Utah
15. DISTANCE FROM PROPOSED* LOCATION TO NEAREST PROPERTY OR LEASE LINE, FT. (Also to nearest drilg. unit line, if any) 535'
16. NO. OF ACRES IN LEASE 160
17. NO. OF ACRES ASSIGNED TO THIS WELL 40
18. DISTANCE FROM PROPOSED LOCATION* TO NEAREST WELL, DRILLING, COMPLETED, OR APPLIED FOR ON THIS LEASE, FT. 6500'
19. PROPOSED DEPTH 6500'
20. ROTARY OR CABLE TOOLS Rotary

21. ELEVATIONS (Show whether DF, RT, GR, etc.) 5393.6' GR
22. APPROX. DATE WORK WILL START* 4th Quarter 1998

23. PROPOSED CASING AND CEMENTING PROGRAM
Table with columns: SIZE OF HOLE, SIZE OF CASING, WEIGHT/FOOT, SETTING DEPTH, QUANTITY OF CEMENT. Content: Refer to Monument Butte Field SOP's Drilling Program/Casing Design


The Conditions of Approval For Application For Permit To Drill are attached. RECEIVED JUL 30 1998

IN ABOVE SPACE DESCRIBE PROPOSED PROGRAM : If proposal is to deepen or plug back, give data on present productive zone and proposed new productive zone. If proposal is to drill or deepen directionally, give pertinent data on subsurface locations and measured and true vertical depths. Give blowout preventer program, if any.

24. SIGNED [Signature] TITLE Regulatory Specialist DATE 7/15/98
Cheryl Cameron

(This space for Federal or State office use) CONDITIONS OF APPROVAL ATTACHED

PERMIT NO. [] APPROVAL DATE []
Application approval does not warrant or certify that the applicant holds legal or equitable title to those rights in the subject lease which would entitle the applicant to conduct operations thereon.
CONDITIONS OF APPROVAL, IF ANY:
APPROVED BY [Signature] TITLE Assistant Field Manager Mineral Resources DATE 11/4/98

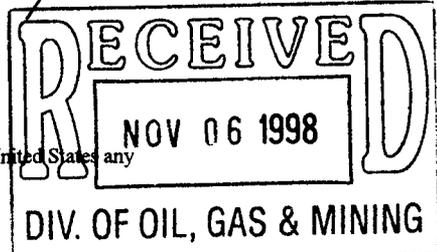

*See Instructions On Reverse Side
Title 18 U.S.C. Section 1001, makes it a crime for any person knowingly and willfully to make to any department or agency of the United States any false, fictitious or fraudulent statements or representations as to any matter within its jurisdiction.

DOG M

CONDITIONS OF APPROVAL
APPLICATION FOR PERMIT TO DRILL

Company/Operator: Inland Production Company

Well Name & Number: Monument Butte Federal 8-23-8-16

API Number: 43-013-32101

Lease Number: U -76560

Location: SENE Sec. 23 T. 8S R. 16E

For more specific details on notification requirements, please check the Conditions of Approval for Notice to Drill and Surface Use Program.

CONDITIONS OF APPROVAL FOR NOTICE TO DRILL

Approval of this application does not warrant or certify that the applicant holds legal or equitable title to those rights in the subject lease which would entitle the applicant to conduct operations thereon.

Be aware fire restrictions may be in effect when location is being constructed and/or when well is being drilled. Contact the appropriate Surface Management Agency for information.

A. DRILLING PROGRAM

1. Casing Program and Auxiliary Equipment

As a minimum, the usable water resources shall be isolated and/or protected by having a cement top for the production casing at least 200 ft. above the base of the usable water zone, identified at ± 408 ft.

SURFACE USE PROGRAM
Conditions of Approval (COA)

Location Reclamation

The following seed mixture will be used on the stock piled topsoil, reclamation of the reserve pit and for final reclamation: (All poundages are in Pure Live Seed)

needle and thread	<i>Stipa comata</i>	2 lbs/acre
shadscale	<i>Atriplex confertifolia</i>	3 lbs/acre
fourwing saltbush	<i>Atriplex canescens</i>	4 lbs/acre
indian rice grass	<i>Oryzopsis hymenoides</i>	3 lbs/acre

The location topsoil pile shall be seeded immediately after site construction by broadcasting the seed, then walking the topsoil pile with the dozer to plant the seed.

The reserve pit shall have a small amount of topsoil stock piled near by to be used to spread over the reserve pit area at the time the reserve pit is reclaimed.

At the time of final abandonment the location and access will be recontoured to natural topography and topsoil spread over the area and the surface seeded immediately. If the previously reclaimed surface of the reserve pit needs additional contouring, the topsoil over the pit will be scraped off and then used as additional topsoil for final reclamation.

Wildlife Habitat

If the location is to be Constructed or Drilled 2/1 to 8/15 additional surveys for golden eagle, ferruginous hawk, burrowing owl and mountain plover will be required before development can occur.

DIVISION OF OIL, GAS AND MINING

SPUDDING INFORMATION

Name of Company: INLAND PRODUCTION

Well Name: MONUMENT BUTTE FED 8-23-8-16

Api No. 43-013-32101 Lease Type: FEDERAL

Section 23 Township 08S Range 16E County DUCHESNE

Drilling Contractor UNION DRILLING RIG # 14

SPUDDED:

Date 11/27/1999

Time 6:00 PM

How ROTARY

Drilling will commence _____

Reported by PAT WEISNER

Telephone # 1-435-823-7468

Date 11/26/1999 Signed: CHD

STATE OF UTAH
 DIVISION OF OIL, GAS AND MINING
 ENTITY ACTION FORM -FORM 6



OPERATOR: INLAND PRODUCTION COMPANY
 ADDRESS: RT. 3 BOX 3630
MYTON, UT 84052

OPERATOR ACCT. NO. N5160

ACTION CODE	CURRENT ENTITY NO.	NEW ENTITY NO.	API NUMBER	WELL NAME	WELL LOCATION					SPUD DATE	EFFECTIVE DATE
					QQ	SC	TP	RG	COUNTY		
A	99999	12642	43-013-32098	South Wells Draw 5-3-9-16	SWNW	3	9S	16E	Duchesne	Nov. 18, 1999	
WELL 1 COMMENTS: Union rig #14 spud at 8 PM <i>091130 entity added. KDR</i>											
ACTION CODE	CURRENT ENTITY NO.	NEW ENTITY NO.	API NUMBER	WELL NAME	WELL LOCATION					SPUD DATE	EFFECTIVE DATE
					QQ	SC	TP	RG	COUNTY		
A	99999	12643	43-013-32101	Monument Butte Federal 8-23-8-16	SENE	23	8S	16E	Duchesne	Nov. 28, 1999	
WELL 2 COMMENTS: Union rig #14 spud at 8:15 AM <i>091130 entity added. KDR</i>											
ACTION CODE	CURRENT ENTITY NO.	NEW ENTITY NO.	API NUMBER	WELL NAME	WELL LOCATION					SPUD DATE	EFFECTIVE DATE
					QQ	SC	TP	RG	COUNTY		
WELL 3 COMMENTS:											
ACTION CODE	CURRENT ENTITY NO.	NEW ENTITY NO.	API NUMBER	WELL NAME	WELL LOCATION					SPUD DATE	EFFECTIVE DATE
					QQ	SC	TP	RG	COUNTY		
WELL 4 COMMENTS:											
ACTION CODE	CURRENT ENTITY NO.	NEW ENTITY NO.	API NUMBER	WELL NAME	WELL LOCATION					SPUD DATE	EFFECTIVE DATE
					QQ	SC	TP	RG	COUNTY		
WELL 5 COMMENTS:											

- ACTION CODES (See instructions on back of form)
- A - Establish new entity for new well (single well only)
 - B - Add new well to existing entity (group or unit well)
 - C - Re-assign well from one existing entity to another existing entity
 - D - Re-assign well from one existing entity to a new entity
 - E - Other (explain in comments section)

NOTE: Use COMMENT section to explain why each Action Code was selected.

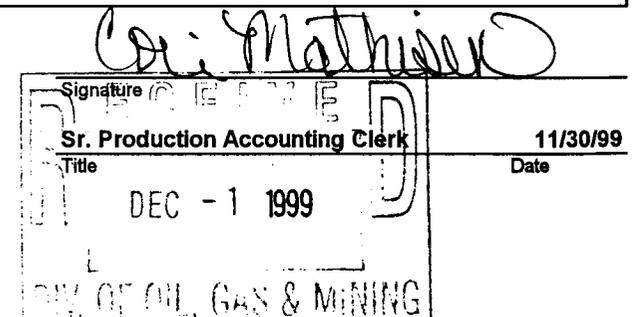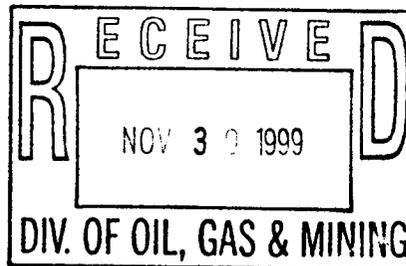



PRODUCTION COMPANY
A Subsidiary of Inland Resources Inc.

November 30, 1999

State of Utah
Division of Oil, Gas & Mining
Attn: Carol Daniels
1594 West North Temple - Suite 1210
P.O. Box 145801
Salt Lake City, Utah 84114-5801

Dear Carol:

Please find enclosed Form 3160-5, for the Monument Butte Federal # 8-23-8-16. If you have any questions feel free to call me @ 435-823-7468 cell, or 435-646-3721 office any time.

Sincerely,

PAT WISENER
Drilling Foreman

Enclosures

pw

RECEIVED

DEC - 2 1999

DIVISION OF OIL, GAS & MINING

**UNITED STATES
DEPARTMENT OF THE INTERIOR
BUREAU OF LAND MANAGEMENT**

FORM APPROVED
Budget Bureau No. 1004-0135
Expires: March 31, 1993

SUNDRY NOTICES AND REPORTS ON WELLS

Do not use this form for proposals to drill or to deepen or reentry a different reservoir.
Use "APPLICATION FOR PERMIT -" for such proposals

5. Lease Designation and Serial No.
UTU-76560

6. If Indian, Allottee or Tribe Name
NA

7. If Unit or CA, Agreement Designation
NA

8. Well Name and No.
MONUMENT BUTTE FEDERAL 8-23

9. API Well No.
43-013-32101

10. Field and Pool, or Exploratory Area
MONUMENT BUTTE

11. County or Parish, State
DUCHESNE COUNTY, UTAH

SUBMIT IN TRIPLICATE

1. Type of Well
 Oil Well Gas Well Other

2. Name of Operator
INLAND PRODUCTION COMPANY

3. Address and Telephone No.
Route 3 Box 3630 Myton, Utah 84052 435-646-3721

4. Location of Well (Footage, Sec., T., R., m., or Survey Description)
1787' FNL & 535' FEL SE/NE Sec.23, T8S, R16E

12. **CHECK APPROPRIATE BOX(S) TO INDICATE NATURE OF NOTICE, REPORT, OR OTHER DATA**

TYPE OF SUBMISSION	TYPE OF ACTION
<input type="checkbox"/> Notice of Intent	<input type="checkbox"/> Abandonment
<input checked="" type="checkbox"/> Subsequent Report	<input type="checkbox"/> Recompletion
<input type="checkbox"/> Final Abandonment Notice	<input type="checkbox"/> Plugging Back
	<input type="checkbox"/> Casing Repair
	<input type="checkbox"/> Altering Casing
	<input checked="" type="checkbox"/> Other <u>SURFACE SPUD</u>
	<input type="checkbox"/> Change of Plans
	<input type="checkbox"/> New Construction
	<input type="checkbox"/> Non-Routine Fracturing
	<input type="checkbox"/> Water Shut-Off
	<input type="checkbox"/> Conversion to Injection
	<input type="checkbox"/> Dispose Water

(Note: Report results of multiple completion on Well Completion or Recompletion Report and Log form.)

13. Describe Proposed or Completed Operations (Clearly state all pertinent details, and give pertinent dates, including estimated date of starting any proposed work. If well is directionally drilled, give subsurface locations and measured and true vertical depths for all markers and zones pertinent to this work.)*

Move in UNION Rig # 14 and set equipment. Drill mouse hole, rat hole. **Spud well @ 8:15 am 11/28/99**. Drill 23' of 17 1/4" hole and set conductor. Drill 342' of 12 1/4" hole with air mist. Run 8 5/8" 24# J-55 CSG. Set @ 325' and cement w/ 141sk class "G" cement w/2% CaCL2 + 1/4#/sk Cello-Flake mixed @ 15.8 ppg 1.17cf/sk yield. 3 bbls cement to surface. Wait on cement 4 hrs. BLM Vernal was notified of pressure test. Pressure test BOP's & equipment to 2,000 psi. Test 8 5/8" csg to 1,500 psi.

RECEIVED
DEC - 2 1999
DIVISION OF OIL, GAS & MINING

14. I hereby certify that the foregoing is true and correct

Signed Pat Wisener Title Drilling Foreman Date 11/30/99

(This space for Federal or State office use)

Approved by _____ Title _____ Date _____

Conditions of approval, if any:
CC: UTAH DOGM

Title 18 U.S.C. Section 1001, makes it a crime for any person knowingly and willfully to make to any department or agency of the United States any false, fictitious or fraudulent statements or representations as to any matter within its jurisdiction.



December 6, 1999

State of Utah
Division of Oil, Gas & Mining
Attn: Carol Daniels
1594 West North Temple - Suite 1210
P.O. Box 145801
Salt Lake City, Utah 84114-5801

RECEIVED

DEC - 7 1999

DIVISION OF OIL, GAS & MINING

Dear Carol:

Please find enclosed Form 3160-5, for the Monument Butte Federal # 8-23-8-16. If you have any questions feel free to call me @ 435-823-7468 cell, or 435-646-3721 office any time.

Sincerely,
Pat Wisener

PAT WISENER
Drilling Foreman

Enclosures

pw

UNITED STATES
DEPARTMENT OF THE INTERIOR
BUREAU OF LAND MANAGEMENT

FORM APPROVED
Budget Bureau No. 1004-0135
Expires: March 31, 1993

SUNDRY NOTICES AND REPORTS ON WELLS

Do not use this form for proposals to drill or to deepen or reentry a different reservoir.
Use "APPLICATION FOR PERMIT -" for such proposals

5. Lease Designation and Serial No.
UTU-76560

6. If Indian, Allottee or Tribe Name
NA

7. If Unit or CA, Agreement Designation
NA

8. Well Name and No.
MONUMENT BUTTE FEDERAL 8-23

9. API Well No.
43-013-32101

10. Field and Pool, or Exploratory Area
MONUMENT BUTTE

11. County or Parish, State
DUCHESNE COUNTY, UTAH

SUBMIT IN TRIPLICATE

RECEIVED

DEC - 7 1999

DIVISION OF OIL, GAS & MINING

1. Type of Well

Oil Well Gas Well Other

2. Name of Operator
INLAND PRODUCTION COMPANY

3. Address and Telephone No.
Route 3 Box 3630 Myton, Utah 84052 435-646-3721

4. Location of Well (Footage, Sec., T., R., m., or Survey Description)
1787' FNL & 535' FEL SE/NE Sec.23, T8S, R16E

12. CHECK APPROPRIATE BOX(S) TO INDICATE NATURE OF NOTICE, REPORT, OR OTHER DATA

TYPE OF SUBMISSION

Notice of Intent

Subsequent Report

Final Abandonment Notice

TYPE OF ACTION

Abandonment

Recompletion

Plugging Back

Casing Repair

Altering Casing

Other Weekly Status

Change of Plans

New Construction

Non-Routine Fracturing

Water Shut-Off

Conversion to Injection

Dispose Water

(Note: Report results of multiple completion on Well Completion or Recompletion Report and Log form.)

13. Describe Proposed or Completed Operations (Clearly state all pertinent details, and give pertinent dates, including estimated date of starting any proposed work. If well is directionally drilled, give subsurface locations and measured and true vertical depths for all markers and zones pertinent to this work.)*

Weeklt status for the period of 11/28/99 thru 12/06/99

Drill 7 7/8" hole to 3800' w/ air mist. Drill 7 7/8" hole to 6323' w/ water base mud. TD @ 6323' on 12:15 AM, 12/05/99. Open hole log. Set 5 1/2" J-55 15.5# CSG at a depth of 6290.63. Cement w/ 833 sks cement. Release Union Drilling Rig # 14 on 12/06/99 @ 10:00AM.

14. I hereby certify that the foregoing is true and correct

Signed Pat Wisener Title Drilling Foreman Date 12/6/99

(This space for Federal or State office use)

Approved by _____ Title _____ Date _____

Conditions of approval, if any:

CC: UTAH DOGM



December 9, 1999

RECEIVED

DEC 10 1999

DIVISION OF OIL, GAS & MINING

*State of Utah
Division of Oil, Gas & Mining
Attn: Carol Daniels
1594 West North Temple - Suite 1210
P.O. Box 145801
Salt Lake City, Utah 84114-5801*

Dear Carol:

Please find enclosed Form 3160-5, for the Monument Butte Federal # 8-23-8-16. If you have any questions feel free to call me @ 435-823-7468 cell, or 435-646-3721 office any time.

Sincerely,

*PAT WISENER
Drilling Foreman*

Enclosures

pw

UNITED STATES
DEPARTMENT OF THE INTERIOR
BUREAU OF LAND MANAGEMENT

FORM APPROVED
Budget Bureau No. 1004-0135
Expires: March 31, 1993

SUNDRY NOTICES AND REPORTS ON WELLS

Do not use this form for proposals to drill or to deepen or reentry a different reservoir.
Use "APPLICATION FOR PERMIT -" for such proposals

5. Lease Designation and Serial No.

UTU-76560

6. If Indian, Allottee or Tribe Name

NA

7. If Unit or CA, Agreement Designation

NA

SUBMIT IN TRIPLICATE

1. Type of Well

Oil Well Gas Well Other

8. Well Name and No.

MONUMENT BUTTE FEDERAL 8-23

2. Name of Operator

INLAND PRODUCTION COMPANY

9. API Well No.

43-013-32101

3. Address and Telephone No.

Route 3 Box 3630 Myton, Utah 84052 435-646-3721

10. Field and Pool, or Exploratory Area

MONUMENT BUTTE

4. Location of Well (Footage, Sec., T., R., m., or Survey Description)

1787' FNL & 535' FEL SE/NE Sec.23, T8S, R16E

11. County or Parish, State

DUCHESNE COUNTY, UTAH

12. **CHECK APPROPRIATE BOX(S) TO INDICATE NATURE OF NOTICE, REPORT, OR OTHER DATA**

TYPE OF SUBMISSION

TYPE OF ACTION

Notice of Intent
 Subsequent Report
 Final Abandonment Notice

Abandonment
 Recompletion
 Plugging Back
 Casing Repair
 Altering Casing
 Other **STATUS REPORT**

Change of Plans
 New Construction
 Non-Routine Fracturing
 Water Shut-Off
 Conversion to Injection
 Dispose Water

(Note: Report results of multiple completion on Well Completion or Recompletion Report and Log form.)

13. Describe Proposed or Completed Operations (Clearly state all pertinent details, and give pertinent dates, including estimated date of starting any proposed work. If well is directionally drilled, give subsurface locations and measured and true vertical depths for all markers and zones pertinent to this work.)*

WEEKLY STATUS REPORT FOR THE PERIOD OF 11/28/99 THRU 12/06/99

Drill 7 7/8" hole with air mist system to a depth of 3811'. Drill a 7 7/8" hole with water based mud to a depth of 6323'.
Open hole log. Run 5 1/2" J-55 15.5# CSG to a depth of 6290' Cement w/ 311sks of PREMLITE II & 522 sks of 50/50 POZ.
Bumped plug @ 1250 psi. Good returns thru out job. Release UNION RIG # 14 @ 10:00 AM ON 12/06/99. Wait on completion

RECEIVED

DEC 10 1999

DIVISION OF OIL, GAS & MINING

14. I hereby certify that the foregoing is true and correct

Signed Pat Wiseman Title Drilling Foreman Date 12/9/99

(This space for Federal or State office use)

Approved by _____ Title _____ Date _____

Conditions of approval, if any:

CC: UTAH DOGM

INLAND PRODUCTION COMPANY - CASING & CEMENT REPORT

5 1/2" CASING SET AT 6290.63

TPD @ 6245.9'

LAST CASING 8 5/8" SET AT 324.84
 DATUM 10' KB
 DATUM TO CUT OFF CASING _____
 DATUM TO BRADENHEAD FLANGE _____
 TD DRILLER 6305' LOGGER 6323'
 HOLE SIZE 7 7/8"

OPERATOR INLAND PRODUCTION COMPANY
 WELL MBF 8-23-8-16
 FIELD/PROSPECT NMB
 CONTRACTOR & RIG # UNION RIG 14

LOG OF CASING STRING:

PIECES	OD	ITEM - MAKE - DESCRIPTION	WT / FT	GRD	THREAD	CONDT	LENGTH
		LANDING JT					12.40
146	5 1/2"	Maverick SC&T CSG	15.5	J-55	8rd	A	6,235.90
		FLOAT COLLAR (AUTO FILL)			8rd	A	0.75
1	5 1/2"	Maverick SC&T CSG	15.5	J-55	8rd	A	43.08
		SHOE - GUIDE			8rd	A	0.90

CASING INVENTORY BAL.	FEET	JTS	TOTAL LENGTH OF STRING	6,293.03
TOTAL LENGTH OF STRING	6293.03	147	LESS CUT OFF PIECE	12.40
LESS NON CSG. ITEMS	14.05		PLUS DATUM TO T/CUT OFF CSG	10.00
PLUS FULL JTS. LEFT OUT	161.78	4	CASING SET DEPTH	6,290.63

TOTAL	6440.76	151	}	COMPARE
TOTAL CSG. DEL. (W/O THRDS)	6440.76	151		
TIMING	1ST STAGE	2ND STAGE		
BEGIN RUN CSG.	12:00 AM		GOOD CIRC THRU JOB	<u>YES</u>
CSG. IN HOLE	3:30 AM		Bbls CMT CIRC TO SURFACE	<u>20 bbls dye</u>
BEGIN CIRC	3:45 AM	4:31AM	RECIPROCATED PIPE FOR <u>10MINS</u>	THRU <u>5'</u> FT STROKE
BEGIN PUMP CMT	4:39 AM	5:18 AM	DID BACK PRES. VALVE HOLD ?	<u>YES</u>
BEGIN DSPL. CMT		5:20 AM	BUMPED PLUG TO	<u>1250</u> PSI
PLUG DOWN		5:45AM		

CEMENT USED		CEMENT COMPANY- BJ
STAGE	# SX	CEMENT TYPE & ADDITIVES
1	311	PREMLITE II +.5% S.M. + 10% GEL. + 3#/sk CSE + 2#/sk KOL-SEAL +3% KCL+1/4#/sk Cello-Flake
2	522	50/50 POZ + 3% KCL + 1/4#/sk CELLO-FLAKE + 2% GEL + 3% S.M.
3		

CENTRALIZER & SCRATCHER PLACEMENT **SHOW MAKE & SPACING**

1 on middle of first JT, 1 collar of the second & third JT. Then one on every 3rd collar for a **total of 20.**

RECEIVED

DEC 10 1999

COMPANY REPRESENTATIVE PAT WISENER DATE 12/7/99



PRODUCTION COMPANY
A Subsidiary of Inland Resources Inc.

RECEIVED

DEC 16 1999

DIVISION OF OIL, GAS & MINING

December 13, 1999

State of Utah
Division of Oil, Gas & Mining
Attn: Carol Daniels
1594 West North Temple - Suite 1210
P.O. Box 145801
Salt Lake City, Utah 84114-5801

Dear Carol:

Please find enclosed Form 3160-5, for the Monument Butte Federal # 8-23-8-16. If you have any questions feel free to call me @ 435-823-7468 cell, or 435-646-3721 office any time.

Sincerely,

PAT WISENER
Drilling Foreman

Enclosures

pw

UNITED STATES
DEPARTMENT OF THE INTERIOR
BUREAU OF LAND MANAGEMENT

FORM APPROVED
Budget Bureau No. 1004-0135
Expires: March 31, 1993

SUNDRY NOTICES AND REPORTS ON WELLS

Do not use this form for proposals to drill or to deepen or reentry a different reservoir.
Use "APPLICATION FOR PERMIT -" for such proposals

5. Lease Designation and Serial No.

UTU-76560

6. If Indian, Allottee or Tribe Name

NA

7. If Unit or CA, Agreement Designation

NA

SUBMIT IN TRIPLICATE

1. Type of Well

Oil Well Gas Well Other

8. Well Name and No.

MONUMENT BUTTE FEDERAL 8-23

2. Name of Operator

INLAND PRODUCTION COMPANY

9. API Well No.

43-013-32101

3. Address and Telephone No.

Route 3 Box 3630 Myton, Utah 84052 435-646-3721

10. Field and Pool, or Exploratory Area

MONUMENT BUTTE

4. Location of Well (Footage, Sec., T., R., m., or Survey Description)

1787' FNL & 535' FEL SE/NE Sec.23, T8S, R16E

11. County or Parish, State

DUCHESNE COUNTY, UTAH

12. CHECK APPROPRIATE BOX(S) TO INDICATE NATURE OF NOTICE, REPORT, OR OTHER DATA

TYPE OF SUBMISSION

Notice of Intent
 Subsequent Report
 Final Abandonment Notice

TYPE OF ACTION

Abandonment
 Recompletion
 Plugging Back
 Casing Repair
 Altering Casing
 Other Weekly Status
 Change of Plans
 New Construction
 Non-Routine Fracturing
 Water Shut-Off
 Conversion to Injection
 Dispose Water

(Note: Report results of multiple completion on Well Completion or Recompletion Report and Log form.)

13. Describe Proposed or Completed Operations (Clearly state all pertinent details, and give pertinent dates, including estimated date of starting any proposed work. If well is directionally drilled, give subsurface locations and measured and true vertical depths for all markers and zones pertinent to this work.)*

Weekly status for the period of 12/07/99 thru 12/13/99
Wait on completion rig.

14. I hereby certify that the foregoing is true and correct

Signed

Pat W. Wenz

Title

Drilling Foreman

Date

12/13/99

(This space for Federal or State office use)

Approved by

Title

Date

Conditions of approval, if any:

CC: UTAH DOGM

Title 18 U.S.C. Section 1001, makes it a crime for any person knowingly and willfully to make to any department or agency of the United States any false, fictitious or fraudulent statements or representations as to any matter within its jurisdiction.




January 3, 2000

State of Utah
Division of Oil, Gas & Mining
Attn: Carol Daniels
1594 West North Temple-Suite 1210
P. O. Box 145801
Salt Lake City, Utah 84114-5801

Dear Carol;

Please find enclosed Form 3160-5, for the Monument Butte Federal 8-23-8-16. If you have any questions please call me at 435-823-4211 (CELL) or 435-646-3721 (OFFICE) any time.

Sincerely,

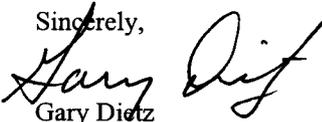

Gary Dietz
Completion Foreman

Enclosures

gd

RECEIVED

JAN 05 2000

DIVISION OF OIL, GAS & MINING

UNITED STATES
DEPARTMENT OF THE INTERIOR
BUREAU OF LAND MANAGEMENT

FORM APPROVED
Budget Bureau No. 1004-0135
Expires: March 31, 1993

SUNDRY NOTICES AND REPORTS ON WELLS

Do not use this form for proposals to drill or to deepen or reentry a different reservoir.
Use "APPLICATION FOR PERMIT - -" for such proposals

5. Lease Designation and Serial No.
UTU-76560

6. If Indian, Allottee or Tribe Name

7. If Unit or CA, Agreement Designation

8. Well Name and No.

Monument Butte Federal 8-23-8-16

9. API Well No.

43-013-32101

10. Field and Pool, or Exploratory Area

Monument Butte

11. County or Parish, State

Duchesne County Utah

SUBMIT IN TRIPLICATE

1. Type of Well

Oil Well Gas Well Other

2. Name of Operator

Inland Production Company

3. Address and Telephone No.

Rout #3 Box 3630 Myton, Utah 84052 435-646-3721

4. Location of Well (Footage, Sec., T., R., m., or Survey Description)

1787' FNL 535' FEL SE/NE Section 23, T8S, R16E

12. CHECK APPROPRIATE BOX(S) TO INDICATE NATURE OF NOTICE, REPORT, OR OTHER DATA

TYPE OF SUBMISSION

- Notice of Intent
 Subsequent Report
 Final Abandonment Notice

TYPE OF ACTION

- Abandonment
 Recompletion
 Plugging Back
 Casing Repair
 Altering Casing
 Other **Status report**
- Change of Plans
 New Construction
 Non-Routine Fracturing
 Water Shut-Off
 Conversion to Injection
 Dispose Water

(Note: Report results of multiple completion on Well Completion or Recompletion Report and Log form.)

13. Describe Proposed or Completed Operations (Clearly state all pertinent details, and give pertinent dates, including estimated date of starting any proposed work. If well is directionally drilled, give subsurface locations and measured and true vertical depths for all markers and zones pertinent to this work.)*

Status report for time period 12/20/99 through 12/26/99.
Subject well was perforated & hydraulically fractured in the Green River formation.

RECEIVED

JAN 05 2000

DIVISION OF OIL, GAS & MINING

14. I hereby certify that the foregoing is true and correct

Signed

Gary Dietz

Title

Completion Foreman

Date

3-Jan-00

(This space for Federal or State office use)

Approved by

Title

Date

Conditions of approval, if any:

CC: Utah DOGM

Title 18 U.S.C. Section 1001, makes it a crime for any person knowingly and willfully to make to any department or agency of the United States any false, fictitious or fraudulent statements or representations as to any matter within its jurisdiction.

*See Instruction on Reverse Side

UNITED STATES
DEPARTMENT OF THE INTERIOR
BUREAU OF LAND MANAGEMENT

FORM APPROVED
Budget Bureau No. 1004-0135
Expires: March 31, 1993

SUNDRY NOTICES AND REPORTS ON WELLS

Do not use this form for proposals to drill or to deepen or reentry a different reservoir.
Use "APPLICATION FOR PERMIT - -" for such proposals

5. Lease Designation and Serial No.
UTU-76560

6. If Indian, Allottee or Tribe Name

7. If Unit or CA, Agreement Designation

8. Well Name and No.
Monument Butte Federal 8-23-8-16

9. API Well No.
43-013-32101

10. Field and Pool, or Exploratory Area
Monument Butte

11. County or Parish, State
Duchesne County Utah

SUBMIT IN TRIPLICATE

1. Type of Well
 Oil Well
 Gas Well
 Other

2. Name of Operator
Inland Production Company

3. Address and Telephone No.
Rout #3 Box 3630 Myton, Utah 84052 435-646-3721

4. Location of Well (Footage, Sec., T., R., m., or Survey Description)
1787 FNL 535' FEL SE/NE Section 23, T8S, R16E

12. CHECK APPROPRIATE BOX(S) TO INDICATE NATURE OF NOTICE, REPORT, OR OTHER DATA

TYPE OF SUBMISSION

- Notice of Intent
- Subsequent Report
- Final Abandonment Notice

TYPE OF ACTION

- Abandonment
- Recompletion
- Plugging Back
- Casing Repair
- Altering Casing
- Other **Status report**
- Change of Plans
- New Construction
- Non-Routine Fracturing
- Water Shut-Off
- Conversion to Injection
- Dispose Water

(Note: Report results of multiple completion on Well Completion or Recompletion Report and Log form.)

13. Describe Proposed or Completed Operations (Clearly state all pertinent details, and give pertinent dates, including estimated date of starting any proposed work. If well is directionally drilled, give subsurface locations and measured and true vertical depths for all markers and zones pertinent to this work.)*

Status report for time period 12/27/99 through 1/2/00.
Bridge plug & sand plug was removed from wellbore. Zones were swab & flow tested to clean up sand. Production equipment was ran in well. Began producing on pump on 12/31/99.

RECEIVED

IAN 05 2000

DIVISION OF OIL, GAS & MINING

14. I hereby certify that the foregoing is true and correct.

Signed Gary Dietz Title Completion Foreman Date 3-Jan-00

(This space for Federal or State office use)

Approved by _____ Title _____ Date _____
Conditions of approval, if any:
CC: Utah DOGM

Title 18 U.S.C. Section 1001, makes it a crime for any person knowingly and willfully to make to any department or agency of the United States any false, fictitious or fraudulent statements or representations as to any matter within its jurisdiction.

*See Instruction on Reverse Side



February 3, 2000

Bureau of Land Management
Vernal District Office, Division of Minerals
170 South 500 East
Vernal, Utah 84078

Attn: Mr. Edwin I. Forsman

Re: **Monument Butte Federal 8-23-8-16**
SENE Sec. 23, T8S, R16E
Duchesne County, Utah

RECEIVED

FEB 10 2000

DIVISION OF
OIL, GAS AND MINING

Dear Mr. Forsman:

Enclosed is a Well Completion or Recompletion Report and Log form (Form 3160-4) and a set of logs for the above referenced well. Also enclosed is a copy of the cement bond log.

Logs filed in log file/CHW
If you should have any questions, please contact me at (303) 893-0102.

Sincerely,

A. L. Shipman
Operations Secretary

Enclosures

cc: Well File - Denver
Well File - Roosevelt
Patsy Barreau/Denver
Bob Jewett/Denver
Donn Murphy/Denver

State of Utah, Division of Oil, Gas and Mining
Attn: Mr. Mike Hebertson
P.O. Box 145801
Salt Lake City, Utah 84114-5801
Enclosure/Logs

RECEIVED

CUSTOMER TO COMPLETE*
(See other instructions on reverse side)

FORM APPROVED
OMB NO. 1004-0137
Expires: February 28, 1995

**UNITED STATES
DEPARTMENT OF THE INTERIOR
BUREAU OF LAND MANAGEMENT**

FEB 10 2000

DIVISION OF
OIL, GAS AND MINING

5. LEASE DESIGNATION AND SERIAL NO.
UTU-7560

6. IF INDIAN, ALLOTTEE OR TRIBE NAME
NA

7. UNIT AGREEMENT NAME
NA

8. FARM OR LEASE NAME, WELL NO.
MONUMENT BUTTE FEDERAL 8-23-8-16

9. API WELL NO.
43-013-32101

10. FIELD AND POOL OR WILDCAT
MONUMENT BUTTE

11. SEC., T., R., M., OR BLOCK AND SURVEY OR AREA
Section 23, T8S, R16E

WELL COMPLETION OR RECOMPLETION REPORT AND LOG*

1a. TYPE OF WORK
OIL WELL GAS WELL DRY Other _____

1b. TYPE OF WELL
NEW WELL WORK OVER DEEPEN PLUG BACK DIFF RESVR. Other _____

2. NAME OF OPERATOR
INLAND RESOURCES INC.

3. ADDRESS AND TELEPHONE NO.
410 17th St. Suite 700 Denver, CO 80202

4. LOCATION OF WELL (Report locations clearly and in accordance with any State requirements.)*
At Surface
SENE Section 23, T8S, R16E 1787' FNL & 535' FEL
At top prod. Interval reported below
At total depth

14. PERMIT NO. _____ DATE ISSUED _____

12. COUNTY OR PARISH **DUCHESNE** 13. STATE **UT**

15. DATE SPUNDED **11/28/99** 16. DATE T.D. REACHED **12/5/99** 17. DATE COMPL. (Ready to prod.) **12/31/99** 18. ELEVATIONS (DF, RKB, RT, GR, ETC.)* **5404' KB 5394' GR** 19. ELEV. CASINGHEAD _____

20. TOTAL DEPTH, MD & TVD **6323'** 21. PLUG BACK T.D., MD & TVD **6245' PBDT** 22. IF MULTIPLE COMPL., HOW MANY* _____ 23. INTERVALS DRILLED BY **----->** ROTARY TOOLS **X** CABLE TOOLS _____

24. PRODUCING INTERVAL(S), OF THIS COMPLETION--TOP, BOTTOM, NAME (MD AND TVD)*
5287-5490' GREEN RIVER 25. WAS DIRECTIONAL SURVEY MADE **No**

26. TYPE ELECTRIC AND OTHER LOGS RUN **DIGL/SP/GR/CAL - CN/CD/GR - CBL** 27. WAS WELL CORED **No**

23. CASING RECORD (Report all strings set in well)

CASING SIZE/GRADE	WEIGHT, LB./FT.	DEPTH SET (MD)	HOLE SIZE	TOP OF CEMENT, CEMENTING RECORD	AMOUNT PULLED
8-5/8	24#	324'	12-1/4	141 sx Class "G"	
5-1/2	15.5#	6290'	7-7/8	311 sx PremLite II & 522 sx 50/50 POZ	

29. LINER RECORD 30. TUBING RECORD

SIZE	TOP (MD)	BOTTOM (MD)	SACKS CEMENT*	SCREEN (MD)	SIZE	DEPTH SET (MD)	PACKER SET (MD)
					2-7/8	EOT @ 5601'	TA @ 5441'

31. PERFORATION RECORD (Interval, size and number)

INTERVAL	SIZE	NUMBER
5287-99' & 5364-69'	4 SPF	68 Holes
5455-48'; 5468-70'; 5476-82' & 5484-90'	4 SPF	68 Holes

32. ACID, SHOT, FRACTURE, CEMENT SQUEEZE, ETC.

DEPTH INTERVAL (MD)	AMOUNT AND KIND OF MATERIAL USED
5287-5369'	70,255# 20/40 sd in 477 bbls gelled water
5455-5490'	62,802# 20/40 sd in 513 bbls gelled water

33.* PRODUCTION

DATE FIRST PRODUCTION	PRODUCTION METHOD (Flowing, gas lift, pumping--size and type of pump)	WELL STATUS (Producing or shut-in)					
12/31/99	2-1/2" x 1-1/2" x 16' RHAC Pump	PRODUCING					
DATE OF TEST	HOURS TESTED	CHOKE SIZE	PROD'N. FOR TEST PERIOD	OIL--BBL.	GAS--MCF.	WATER--BBL.	GAS-OIL RATIO
10-Day Avg 1/00	24		----->	149	238	12	1597
FLOW, TUBING PRESS.	CASING PRESSURE	CALCULATED 24-HOUR RATE	OIL--BBL.	GAS--MCF.	WATER--BBL.	OIL GRAVITY-API (CORR.)	
		----->					

34. DISPOSITION OF GAS (Sold, used for fuel, vented, etc.) **Sold & Used for Fuel** TEST WITNESSED BY _____

35. LIST OF ATTACHMENTS
Logs In Item #26

36. I hereby certify that the foregoing and attached information is complete and correct as determined from all available records
SIGNED *[Signature]* TITLE **Operations Secretary** DATE **2/8/00**

*(See Instructions and Spaces for Additional Data on Reverse Side)

37. SUMMARY OF POROUS ZONES: (Show all important zones of porosity and contents thereof; cored intervals, and all drill-stem, tests, including depth interval tested, cushion used, time tool open, flowing and shut-in pressures, and recoveries);

FORMATION	TOP	BOTTOM	DESCRIPTION, CONTENTS, ETC.	38. GEOLOGIC MARKERS		
				NAME	MEAS. DEPTH	TOP TRUE VERT. DEPTH
Garden Gulch Mkr	4214'					
Garden Gulch 2	4551'					
Point 3 Mkr	4846'					
X Mkr	5088'					
Y-Mkr	5122'					
Douglas Creek Mkr	5249'					
BiCarbonate Mkr	5536'					
B Limestone Mkr	5698'					
Castle Peak	6129'					
Basal Carbonate	NDE					
Total Depth	6323'					

MONUMENT BUTTE FEDERAL 8-23-8-16



United States Department of the Interior



BUREAU OF LAND MANAGEMENT

Utah State Office

P.O. Box 45155

Salt Lake City, UT 84145-0155

<http://www.blm.gov>

IN REPLY REFER TO:

3106

(UT-924)

September 16, 2004

Memorandum

To: Vernal Field Office

From: Acting Chief, Branch of Fluid Minerals

Subject: Merger Approval

Attached is an approved copy of the name change recognized by the Utah State Office. We have updated our records to reflect the merger from Inland Production Company into Newfield Production Company on September 2, 2004.

Michael Coulthard
Acting Chief, Branch of
Fluid Minerals

Enclosure

1. State of Texas Certificate of Registration

cc: MMS, Reference Data Branch, James Sykes, PO Box 25165, Denver CO 80225
State of Utah, DOGM, Attn: Earlene Russell, PO Box 145801, SLC UT 84114
Teresa Thompson
Joe Incardine
Connie Seare

UTSL-	15855	61052	73088	76561	
071572A	16535	62848	73089	76787	
065914	16539	63073B	73520A	76808	
	16544	63073D	74108	76813	
	17036	63073E	74805	76954	63073X
	17424	63073O	74806	76956	63098A
	18048	64917	74807	77233	68528A
UTU-	18399	64379	74808	77234	72086A
	19267	64380	74389	77235	72613A
02458	26026A	64381	74390	77337	73520X
03563	30096	64805	74391	77338	74477X
03563A	30103	64806	74392	77339	75023X
04493	31260	64917	74393	77357	76189X
05843	33992	65207	74398	77359	76331X
07978	34173	65210	74399	77365	76788X
09803	34346	65635	74400	77369	77098X
017439B	36442	65967	74404	77370	77107X
017985	36846	65969	74405	77546	77236X
017991	38411	65970	74406	77553	77376X
017992	38428	66184	74411	77554	78560X
018073	38429	66185	74805	78022	79485X
019222	38431	66191	74806	79013	79641X
020252	39713	67168	74826	79014	80207X
020252A	39714	67170	74827	79015	81307X
020254	40026	67208	74835	79016	
020255	40652	67549	74868	79017	
020309D	40894	67586	74869	79831	
022684A	41377	67845	74870	79832	
027345	44210	68105	74872	79833	
034217A	44426	68548	74970	79831	
035521	44430	68618	75036	79834	
035521A	45431	69060	75037	80450	
038797	47171	69061	75038	80915	
058149	49092	69744	75039	81000	
063597A	49430	70821	75075		
075174	49950	72103	75078		
096547	50376	72104	75089		
096550	50385	72105	75090		
	50376	72106	75234		
	50750	72107	75238		
10760	51081	72108	76239		
11385	52013	73086	76240		
13905	52018	73087	76241		
15392	58546	73807	76560		

Corporations Section
P.O.Box 13697
Austin, Texas 78711-3697



Geoffrey S. Connor
Secretary of State

Office of the Secretary of State

The undersigned, as Secretary of State of Texas, does hereby certify that the attached is a true and correct copy of each document on file in this office as described below:

Newfield Production Company
Filing Number: 41530400

Articles of Amendment

September 02, 2004

In testimony whereof, I have hereunto signed my name officially and caused to be impressed hereon the Seal of State at my office in Austin, Texas on September 10, 2004.



A handwritten signature in black ink, appearing to read "G. Connor".

Secretary of State

ARTICLES OF AMENDMENT
TO THE
ARTICLES OF INCORPORATION
OF
INLAND PRODUCTION COMPANY

FILED
In the Office of the
Secretary of State of Texas
SEP 02 2004
Corporations Section

Pursuant to the provisions of Article 4.04 of the Texas Business Corporation Act (the "TBCA"), the undersigned corporation adopts the following articles of amendment to the articles of incorporation:

ARTICLE 1 – Name

The name of the corporation is Inland Production Company.

ARTICLE 2 – Amended Name

The following amendment to the Articles of Incorporation was approved by the Board of Directors and adopted by the shareholders of the corporation on August 27, 2004.

The amendment alters or changes Article One of the Articles of Incorporation to change the name of the corporation so that, as amended, Article One shall read in its entirety as follows:

"ARTICLE ONE – The name of the corporation is Newfield Production Company."

ARTICLE 3 – Effective Date of Filing

This document will become effective upon filing.

The holder of all of the shares outstanding and entitled to vote on said amendment has signed a consent in writing pursuant to Article 9.10 of the TBCA, adopting said amendment, and any written notice required has been given.

IN WITNESS WHEREOF, the undersigned corporation has executed these Articles of Amendment as of the 1st day of September, 2004.

INLAND RESOURCES INC.

By: Susan G. Riggs
Susan G. Riggs, Treasurer

6a. (R649-9-2)Waste Management Plan has been received on: IN PLACE
6b. Inspections of LA PA state/fee well sites complete on: waived

7. **Federal and Indian Lease Wells:** The BLM and or the BIA has approved the merger, name change, or operator change for all wells listed on Federal or Indian leases on: BLM BIA

8. **Federal and Indian Units:**
The BLM or BIA has approved the successor of unit operator for wells listed on: n/a

9. **Federal and Indian Communization Agreements ("CA"):**
The BLM or BIA has approved the operator for all wells listed within a CA on: na/

10. **Underground Injection Control ("UIC")** The Division has approved UIC Form 5, **Transfer of Authority to Inject**, for the enhanced/secondary recovery unit/project for the water disposal well(s) listed on: 2/23/2005

DATA ENTRY:

- 1. Changes entered in the **Oil and Gas Database** on: 2/28/2005
- 2. Changes have been entered on the **Monthly Operator Change Spread Sheet** on: 2/28/2005
- 3. Bond information entered in RBDMS on: 2/28/2005
- 4. Fee/State wells attached to bond in RBDMS on: 2/28/2005
- 5. Injection Projects to new operator in RBDMS on: 2/28/2005
- 6. Receipt of Acceptance of Drilling Procedures for APD/New on: waived

FEDERAL WELL(S) BOND VERIFICATION:

1. Federal well(s) covered by Bond Number: UT 0056

INDIAN WELL(S) BOND VERIFICATION:

1. Indian well(s) covered by Bond Number: 61BSBDH2912

FEE & STATE WELL(S) BOND VERIFICATION:

- 1. (R649-3-1) The **NEW** operator of any fee well(s) listed covered by Bond Number 61BSBDH2919
- 2. The **FORMER** operator has requested a release of liability from their bond on: n/a*
The Division sent response by letter on: n/a

LEASE INTEREST OWNER NOTIFICATION:

3. (R649-2-10) The **FORMER** operator of the fee wells has been contacted and informed by a letter from the Division of their responsibility to notify all interest owners of this change on: n/a

COMMENTS:

*Bond rider changed operator name from Inland Production Company to Newfield Production Company - received 2/23/05

STATE OF UTAH
DIVISION OF OIL, GAS AND MINING
ENTITY ACTION FORM - FORM 6

OPERATOR: NEWFIELD PRODUCTION COMPANY
ADDRESS: RT. 3 BOX 3538
MYTON, UT 84032

OPERATOR ACCT. NO. N2685

ACTION CODE	CURRENT ENTITY NO.	NEW ENTITY NO.	API NUMBER	WELL NAME	WELL LOCATION				SPUD DATE	EFFECTIVE DATE	
					QQ	SC	TP	RG			COUNTY
D	12753	16149	4301332095	MON BT 3-23-8-16	NENW	23	8S	16E	DUCHESNE	6/4/2000	5/31/07
WELL 1 COMMENTS: new unit formed <i>unit eff 5/1/07</i>											
D	12692	16149	4301332097	MON BT 4-24-8-16	NWNW	24	8S	16E	DUCHESNE	2/19/2000	5/31/07
Comments: new unit formed <i>unit eff 5/1/07</i>											
D	12663	16149	4301332099	MON BT 5-24-8-16	SWNW	24	8S	16E	DUCHESNE	12/7/1999	5/31/07
Comments: new unit formed <i>unit eff 5/1/07</i>											
D	12664	16149	4301332100	MON BT 7-23-8-16	SWNE	24	8S	16E	DUCHESNE	12/16/1999	5/31/07
<i>unit eff 5/1/07</i>											
D	12643	16149	4301332101	MON BT 8-23-8-16	SENE	23	8S	16E	DUCHESNE	11/28/1999	5/31/07
WELL 5 COMMENTS: new unit formed <i>unit eff 5/1/07</i>											
WELL 6 COMMENTS: new unit formed											

RECEIVED

MAY 10 2007

DIV. OF OIL, GAS & MINING

- ACTION CODES (See instructions on back of form)
- A - new entity for new well (single well only)
 - B - well to existing entity (group or unit well)
 - C - loss one existing entity to another existing entity
 - D - well from one existing entity to a new entity
 - E - other (explain in comments section)

NOTE: Use COMMENT section to explain why each Action Code was selected

Jentri Park
Signature _____
Production Clerk _____
Date April 18, 2007