

STATE OF UTAH  
DEPARTMENT OF NATURAL RESOURCES  
DIVISION OF OIL, GAS AND MINING

FORM 3

AMENDED REPORT

<b>APPLICATION FOR PERMIT TO DRILL</b>						<b>1. WELL NAME and NUMBER</b> Ute Tribal 20-01				
<b>2. TYPE OF WORK</b> DRILL NEW WELL <input checked="" type="checkbox"/> REENTER P&A WELL <input type="checkbox"/> DEEPEN WELL <input type="checkbox"/>						<b>3. FIELD OR WILDCAT</b> ANTELOPE CREEK				
<b>4. TYPE OF WELL</b> Oil Well      Coalbed Methane Well: NO						<b>5. UNIT or COMMUNITIZATION AGREEMENT NAME</b> ANTELOPE CREEK				
<b>6. NAME OF OPERATOR</b> PETROGLYPH OPERATING CO						<b>7. OPERATOR PHONE</b> 208 685-7674				
<b>8. ADDRESS OF OPERATOR</b> 960 Broadway Ave, Ste 500, Bosie, ID, 83703						<b>9. OPERATOR E-MAIL</b> bwest@pgei.com				
<b>10. MINERAL LEASE NUMBER (FEDERAL, INDIAN, OR STATE)</b> BIA 14-20-H62-3515			<b>11. MINERAL OWNERSHIP</b> FEDERAL <input type="checkbox"/> INDIAN <input checked="" type="checkbox"/> STATE <input type="checkbox"/> FEE <input type="checkbox"/>			<b>12. SURFACE OWNERSHIP</b> FEDERAL <input type="checkbox"/> INDIAN <input checked="" type="checkbox"/> STATE <input type="checkbox"/> FEE <input type="checkbox"/>				
<b>13. NAME OF SURFACE OWNER (if box 12 = 'fee')</b>						<b>14. SURFACE OWNER PHONE (if box 12 = 'fee')</b>				
<b>15. ADDRESS OF SURFACE OWNER (if box 12 = 'fee')</b>						<b>16. SURFACE OWNER E-MAIL (if box 12 = 'fee')</b>				
<b>17. INDIAN ALLOTTEE OR TRIBE NAME (if box 12 = 'INDIAN')</b> Ute Indian Tribe			<b>18. INTEND TO COMMINGLE PRODUCTION FROM MULTIPLE FORMATIONS</b> YES <input type="checkbox"/> (Submit Commingling Application) NO <input checked="" type="checkbox"/>			<b>19. SLANT</b> VERTICAL <input checked="" type="checkbox"/> DIRECTIONAL <input type="checkbox"/> HORIZONTAL <input type="checkbox"/>				
<b>20. LOCATION OF WELL</b>		<b>FOOTAGES</b>		<b>QTR-QTR</b>	<b>SECTION</b>	<b>TOWNSHIP</b>	<b>RANGE</b>	<b>MERIDIAN</b>		
LOCATION AT SURFACE		959 FNL 413 FEL		NENE	20	5.0 S	3.0 W	U		
Top of Uppermost Producing Zone		959 FNL 413 FEL		NENE	20	5.0 S	3.0 W	U		
At Total Depth		959 FNL 413 FEL		NENE	20	5.0 S	3.0 W	U		
<b>21. COUNTY</b> DUCHESNE			<b>22. DISTANCE TO NEAREST LEASE LINE (Feet)</b> 413			<b>23. NUMBER OF ACRES IN DRILLING UNIT</b> 640				
<b>27. ELEVATION - GROUND LEVEL</b> 6346			<b>25. DISTANCE TO NEAREST WELL IN SAME POOL (Applied For Drilling or Completed)</b> 1700			<b>26. PROPOSED DEPTH</b> MD: 6210    TVD: 6210				
<b>28. BOND NUMBER</b> LP4138153			<b>29. SOURCE OF DRILLING WATER / WATER RIGHTS APPROVAL NUMBER IF APPLICABLE</b> 43-8342							
<b>Hole, Casing, and Cement Information</b>										
String	Hole Size	Casing Size	Length	Weight	Grade & Thread	Max Mud Wt.	Cement	Sacks	Yield	Weight
Cond	20	14	0 - 40	5.0	Unknown	10.0	Class G	25	1.17	15.8
Surf	12.25	8.625	0 - 480	24.0	J-55 ST&C	10.0	Class G	220	1.17	15.8
Prod	7.875	5.5	0 - 6210	15.5	J-55 LT&C	10.0	Class G	478	1.92	12.5
							Class G	330	1.46	13.4
<b>ATTACHMENTS</b>										
<b>VERIFY THE FOLLOWING ARE ATTACHED IN ACCORDANCE WITH THE UTAH OIL AND GAS CONSERVATION GENERAL RULES</b>										
<input checked="" type="checkbox"/> WELL PLAT OR MAP PREPARED BY LICENSED SURVEYOR OR ENGINEER					<input checked="" type="checkbox"/> COMPLETE DRILLING PLAN					
<input type="checkbox"/> AFFIDAVIT OF STATUS OF SURFACE OWNER AGREEMENT (IF FEE SURFACE)					<input type="checkbox"/> FORM 5. IF OPERATOR IS OTHER THAN THE LEASE OWNER					
<input type="checkbox"/> DIRECTIONAL SURVEY PLAN (IF DIRECTIONALLY OR HORIZONTALLY DRILLED)					<input checked="" type="checkbox"/> TOPOGRAPHICAL MAP					
<b>NAME</b> Ed Trotter				<b>TITLE</b> Agent			<b>PHONE</b> 435 789-4120			
<b>SIGNATURE</b>				<b>DATE</b> 01/31/2012			<b>EMAIL</b> edtrotter@easilink.com			
<b>API NUMBER ASSIGNED</b> 43013512060000				<b>APPROVAL</b>  Permit Manager						

**CONFIDENTIAL**  
**EIGHT POINT DRILLING PLAN**  
**PETROGLYPH OPERATING COMPANY, INC**  
**UTE TRIBAL 20-01**  
**NE NE, SEC 20, T5S, R3W**  
**DUCHESNE COUNTY, UTAH**

**1. ESTIMATED TOPS OF IMPORTANT GEOLOGICAL MARKERS:**

Formation		Subsea	MD
Surface Formation=Uinta			
<b>Unita</b>		<b>6346</b>	<b>0</b>
<b>Green River</b>		<b>4870</b>	<b>1492</b>
Trona		3528	2834
Mahogany Shale		3384	2978
"B" Marker	<b>Waterflood Unit Interval</b>	2291	4071
"X" Marker		1805	4557
Douglas Creek Marker		1665	4697
"B" Limestone		1284	5078
Base Castle Peak Limestone		715	5647
BSCARB		306	6056
<b>Wasatch</b>		<b>25</b>	<b>NDE</b>
<b>Rig TD</b>		<b>152</b>	<b>6210</b>

**2. ESTIMATED DEPTHS OF ANTICIPATED WATER, OIL, GAS OR MINERAL FORMATIONS:**

<u>Substance</u>	<u>Formation</u>	<u>SUBSEA</u>	<u>MD</u>
Base of moderately saline ground water*	Uinta	6105	257
Oil/Gas	Douglas Creek	1665	4697
Oil/Gas	B/Castle Peak	715	5647

Any water encountered during drilling shall be sampled, analyzed and reported to the BLM Vernal office using State of Utah DOGM Form 7 *Report of Water Encountered during Drilling*. The following analyses shall be performed on any water encountered:

Flow rate (or blowtest)	Temperature	pH	TDS
Dissolved Iron	Dissolved Magnesium	Dissolved Bicarb.	Dissolved Sulfate
Dissolved Calcium	Dissolved Sodium	Dissolved Carbonate	Dissolved Chloride

All depths through the "Base of moderately saline ground water"\*, along with any water encountered below that depth which is less than 10,000 TDS, shall be protected by the surface casing or by lifting the cement of the production casing into the surface casing.

\*Base of Moderately Saline Groundwater from Howells, Longson and Hunt, 1981, Utah State Technical Publication 92: The Base of the Moderately Saline Water in the Uinta Basin, Utah

**CONFIDENTIAL**  
**EIGHT POINT DRILLING PLAN**  
**PETROGLYPH OPERATING COMPANY, INC**  
**UTE TRIBAL 20-01**  
**NE NE, SEC 20, T5S, R3W**  
**DUCHESNE COUNTY, UTAH**

**3. PROPOSED CASING PROGRAM:**

String	Hole	Casing	Top - MD	Bottom - MD	Weight lb/ft	Grade	Thread
Conductor	20"	14"	surface	40'	steel	Cond'r	none
Surface	12-1/4"	8-5/8"	surface	480'	24	J-55	STC
Production	7-7/8"	5-1/2"	surface	6210'	15.5	J-55	LTC

String	Hole	Casing	Collapse	Burst	Tensile
Surface	12-1/4"	8-5/8"	1,370 psi	2,950 psi	244,000 lb
Production	7-7/8"	5-1/2"	4,040 psi	4,810 psi	248,000 lb

- All casing will be new or inspected.
- The surface and production strings shall have a minimum of one (1) centralizer on each of the bottom three (3) joints.
- The production string shall have a minimum of one (1) centralizer for every three (3) joints from TD to the top of the "B" marker at 4071' MD

**4. PROPOSED CEMENTING PROGRAM:**

String	Top	Cement Description	Sacks	Excess	Weight (ppg)	Yield (ft <sup>3</sup> /sk)
	Bottom		Vol (ft <sup>3</sup> )			
Conductor	0 40	Construction Grade Cement	Sufficient volumes to grout Conductor			
Surface	0 480	Class G +2% CaCl <sub>2</sub> +0.25 lb/sk Cello Flake	220 258	30%	15.8	1.17
Production Lead	0 4071	EXPANDACEM (Class G +additives) + 1 lb/sk Granulite TR <sup>1</sup> / <sub>4</sub> (LCM)	478 917	30%	12.5	1.92
Production Tail	4071 6210	EXPANDACEM (Class G +additives) + 1 lb/sk Granulite TR <sup>1</sup> / <sub>4</sub> (LCM)	330 482	30%	13.4	1.46

- The 8-5/8" surface casing shall be cemented back to surface. In the event that during the primary surface cementing operation the cement does not circulate to surface, or if the cement level should fall back more than 8 feet from surface, then a remedial surface cementing operation shall be performed to insure adequate isolation and stabilization of the surface casing.
- The 5-1/2" production casing shall be cemented back to surface. In the event that during the primary longstring cementing operation the cement does not circulate to surface, a remedial cementing operation shall be performed only if necessary to lift cement above the Trona at 2834' MD

**CONFIDENTIAL**  
**EIGHT POINT DRILLING PLAN**  
**PETROGLYPH OPERATING COMPANY, INC**  
**UTE TRIBAL 20-01**  
**NE NE, SEC 20, T5S, R3W**  
**DUCHESNE COUNTY, UTAH**

**5. MINIMUM PRESSURE CONTROL AND SAFETY EQUIPMENT:**

- An 8", 2000 PSI, Double Ram BOPE with Hydraulic Closing Unit shall be used.
- A 2000 PSI Working Pressure Annular shall be used
- The flowline shall have a minimum diameter of 10".
- Auxiliary equipment shall be a Kelly Cock, Bit Float, and a TIW valve with drill pipe threads
- Spark arrestors shall be equipped on all engine exhausts within 100 feet of the wellbore.
- See attached 2,000 psi BOP schematic diagram.

**BOPE TESTING PROCEDURE:**

- The BOPE shall be tested by a professional tester to conform to Onshore Order #2.

**6. MUD PROGRAM:**

**A. SURFACE HOLE**

- The surface hole will be drilled with an air/mist system from 0' to 480'. All cuttings shall be directed to pit.
- A trailer-mounted compressor with a capacity of 2000 CFM will be used. Compressor will have a safety shut-off valve located less than 15 feet from the driller's controls of the rig.
- The rat and mouse holes will be drilled with the air rig after surface casing is cemented.
- The 140 barrel water truck used with the deduster will be the source of kill fluid in the highly unlikely event of pressure being encountered during drilling of the surface hole.
- Operator requests the following variances from Onshore Order 2 part E during drilling of the surface hole. Operator will use air drilling techniques only on surface hole:
  - Operator requests a variance to regulations requiring the blooie line discharge to be 100' from the wellbore. Due to reduced location size, the blooie line discharge will be approximately 75' from the wellbore and securely anchored.
  - Operator requests a variance to regulations requiring an automatic igniter or continuous pilot light on the blooie line. A mister shall be on the end of the blooie line.
  - Operator requests a variance to regulations requiring compressors be located in the opposite direction from the blooie line; a minimum of 100' from the wellbore. Due to the reduced location size, the compressors shall be located as close as is reasonable to the opposite direction from the blooie line and 75' from the wellbore.
  - Operator requests a variance to regulations requiring a BOPE on the hole when drilling the surface hole. An air bowl shall be utilized on the diverter system in place of a BOPE.

**CONFIDENTIAL**  
**EIGHT POINT DRILLING PLAN**  
**PETROGLYPH OPERATING COMPANY, INC**  
**UTE TRIBAL 20-01**  
**NE NE, SEC 20, T5S, R3W**  
**DUCHESNE COUNTY, UTAH**

**B. PRODUCTION HOLE**

- The production hole shall be drilled with a freshwater polymer system from 480' to 6210'. LSND mud if conditions warrant.
- Clay inhibition and hole stability shall be achieved with a Diammonium Phosphate (DAP) additive or similar source of clay-stabilizing ions. Anticipated mud weight is 8.3-8.4 lbs/gal.
- All cuttings and circulating medium shall be directed into the reserve pit. Total Dissolved Solids (TDS) are anticipated to be less than 3000 PPM.
- Sufficient mud inventory will be maintained on location in either tanks or the reserve pit during the drilling of the production hole to handle any adverse conditions that may arise.
- If necessary to control formation fluids or pressure, the system will be weighted with the addition of bentonite gel, and if pressure conditions warrant, with barite. Enough material shall be maintained on location to allow for the mudweight to be raised to 10.5 lbs/gal should need arise.
- During drilling operations, pit levels and flow from the well shall be monitored by instrumentation to include at least: a pit volume totalizer (PVT), a stroke counter, and a mud-flow indicator.
- A mud-gas separator shall be available on location. Operator does not plan on using a gas detector on the mud return due to the fact that any abnormal pressure is the result of offset water injection.

**C. HAZARDOUS MATERIALS AND CHEMICALS**

- Chromate additives **shall NOT** be used in the mud system on Indian lands without prior BLM approval to ensure adequate protection of freshwater aquifers.
- Chemicals subject to reporting under SARA Title III in an amounts equal to or greater than 10,000 pounds annually **shall NOT** be used, produced, stored, transported, or disposed of in association with the drilling, testing, or completion of this well.
- Extremely hazardous substances, as defined in 40 CFR 355, in threshold planning quantities **shall NOT** be used, produced, stored, transported, or disposed of in association with the drilling, testing, or completion of this well.
- Hazardous substances specifically listed by the EPA as a hazardous waste, as defined in 40 CFR 261 (D), or any substances that through their use would lead to the generation of a hazardous waste, **shall NOT** be used in association with the drilling, testing, or completion of this well.



**CONFIDENTIAL**  
**EIGHT POINT DRILLING PLAN**  
**PETROGLYPH OPERATING COMPANY, INC**  
**UTE TRIBAL 20-01**  
**NE NE, SEC 20, T5S, R3W**  
**DUCHESNE COUNTY, UTAH**

**7. EVALUATION PROGRAM:**


Logs:	Triple Combo	TD to base of surface casing (AIT, DSN, CDL) Base of surface casing to surface (GR)
Cores:	None planned	
DST:	None planned	
Testing:	Operator plans no testing until the completion phase of the well.	

**8. ANTICIPATED ABNORMAL PRESSURE OR TEMPERATURE:**

- Operator anticipates Bottom Hole Temperatures below 150°F, the maximum temperature for DAP drilling fluids.
- No H<sub>2</sub>S has been encountered or is known to exist from previous drilling in the area at this depth.
- Maximum pressure for hydrocarbon bearing zones at native conditions in this area is approximately 1552.5 PSI (0.25 PSI/ft gradient).
- This well is in the vicinity of active injection wells. Nearby active injection can cause pressures up to a 0.433 PSI/ft gradient (2689 PSI).


***CONFIDENTIAL***  
**EIGHT POINT DRILLING PLAN**  
**PETROGLYPH OPERATING COMPANY, INC**  
**UTE TRIBAL 20-01**  
**NE NE, SEC 20, T5S, R3W**  
**DUCHESNE COUNTY, UTAH**


TYPICAL 2,000 p.s.i. BLOWOUT PREVENTER

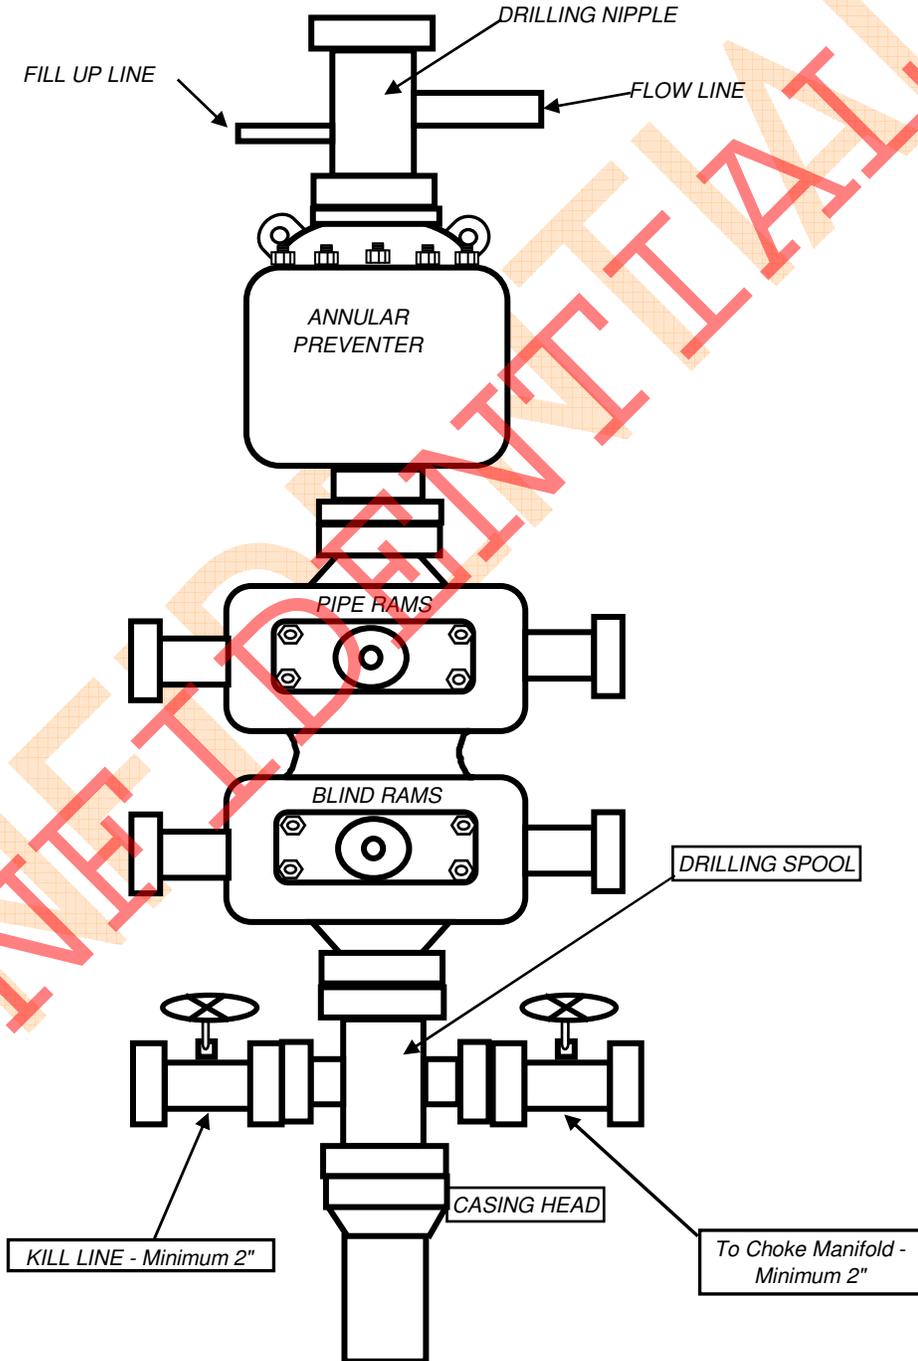


***CONFIDENTIAL***  
**EIGHT POINT DRILLING PLAN**  
**PETROGLYPH OPERATING COMPANY, INC**  
**UTE TRIBAL 20-01**  
**NE NE, SEC 20, T5S, R3W**  
**DUCHESNE COUNTY, UTAH**

TYPICAL 2,000 p.s.i. CHOKE MANIFOLD

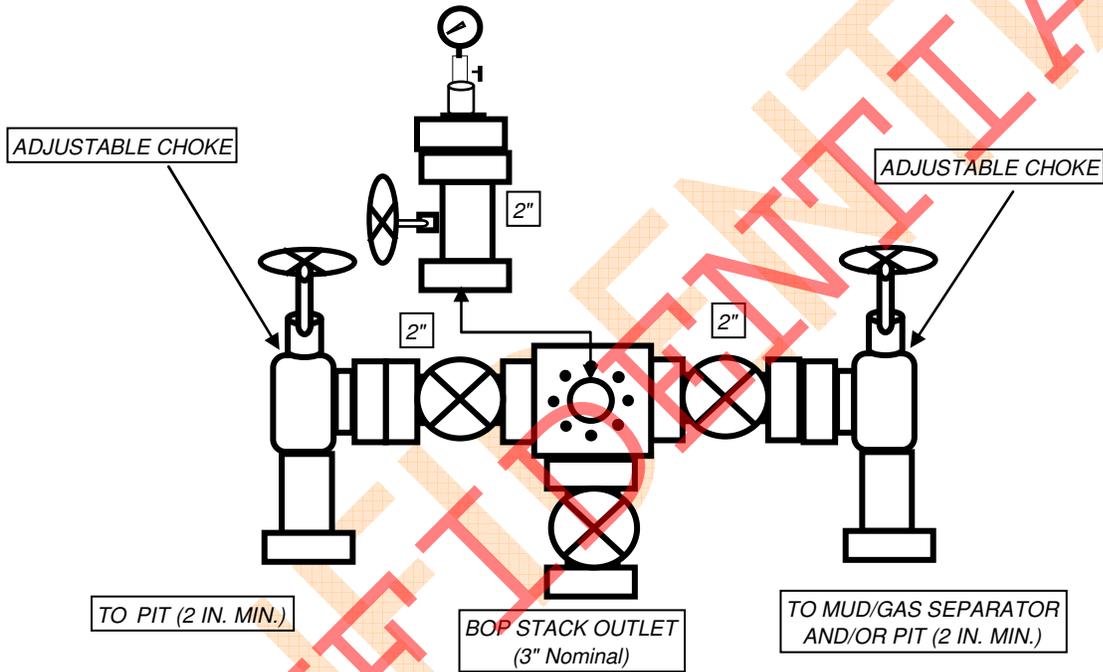

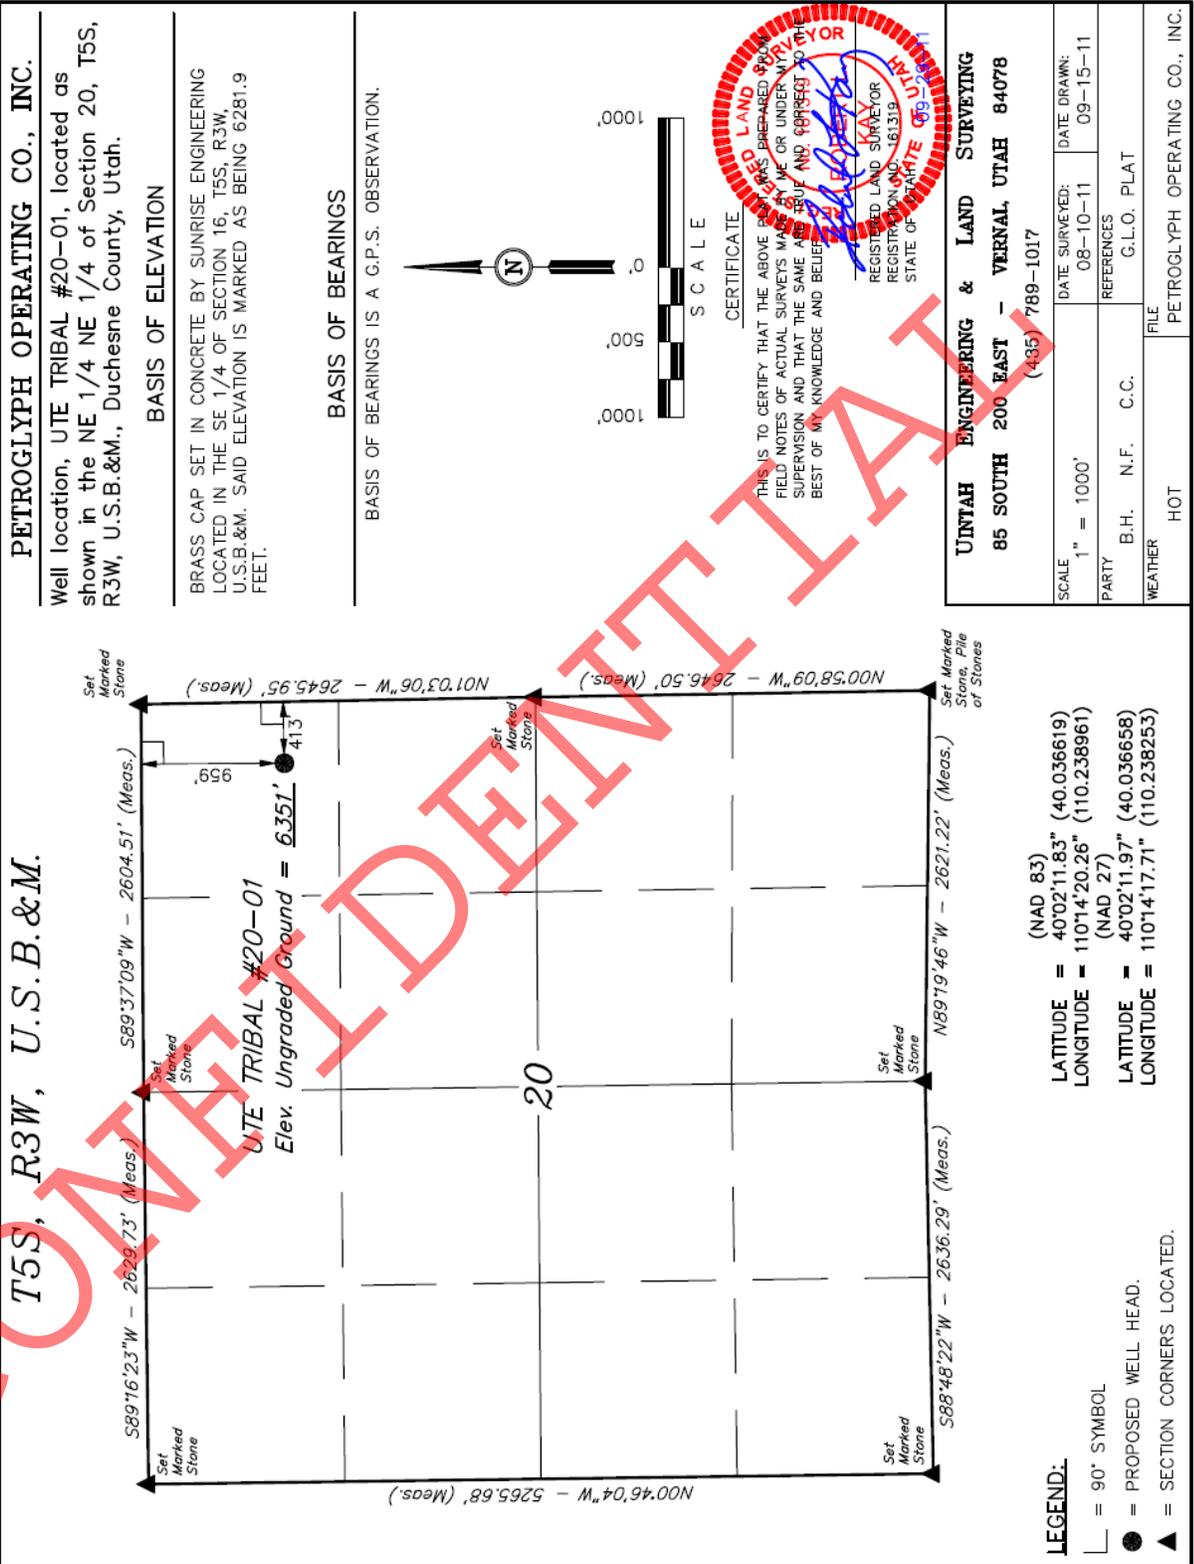

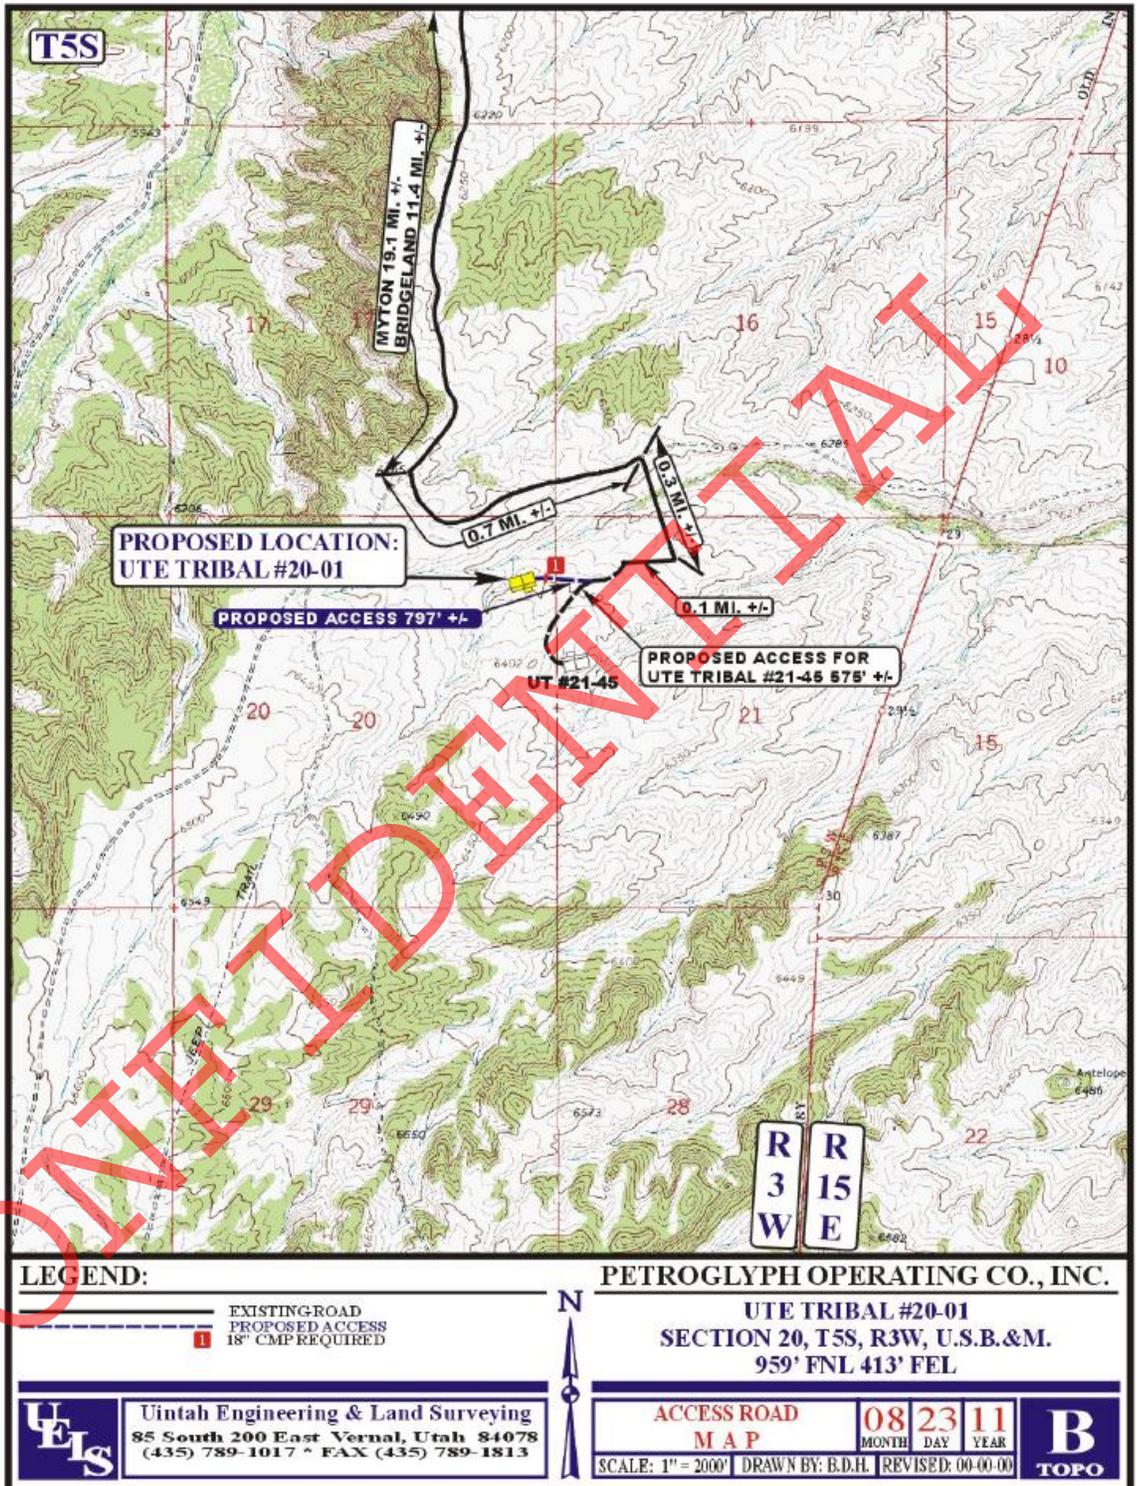

**Certification**

I hereby certify that I, or persons under my direct supervision, have inspected the proposed drillsite and access route; that I am familiar with the conditions that presently exist; that the statements made in the Plan are, to the best of my knowledge, true and correct; and that the work associated with the operations proposed herein will be performed by Petroglyph Operating Co., Inc. and its contractors and subcontractors in conformity with this Plan and the terms and conditions under which it is approved.

Please be advised that Petroglyph Operating Co., Inc. is considered to be the operator of the **UTE TRIBAL 20-01 Well, located in the NE/NE of Section 20, T5S, R3W, Duchesne County, Utah; Lease #14-20-H62-3515;** and is responsible under the terms and conditions of the lease for the operations conducted upon the leased lands. Bond Coverage is provided under Bond #LP4138153.


\_\_\_\_\_  
Date

\_\_\_\_\_  
Ed Trotter, as Agent for  
Petroglyph Operating Co., Inc.

CONFIDENTIAL

PETROGLYPH OPERATING CO., INC.  
LOCATION LAYOUT FOR  
UTE TRIBAL #20-01  
SECTION 20, T5S, R3W, U.S.B.&M.  
959' FNL 413' FEL

FIGURE #1  
SCALE: 1" = 50'  
DATE: 09-15-11  
DRAWN BY: C.C.

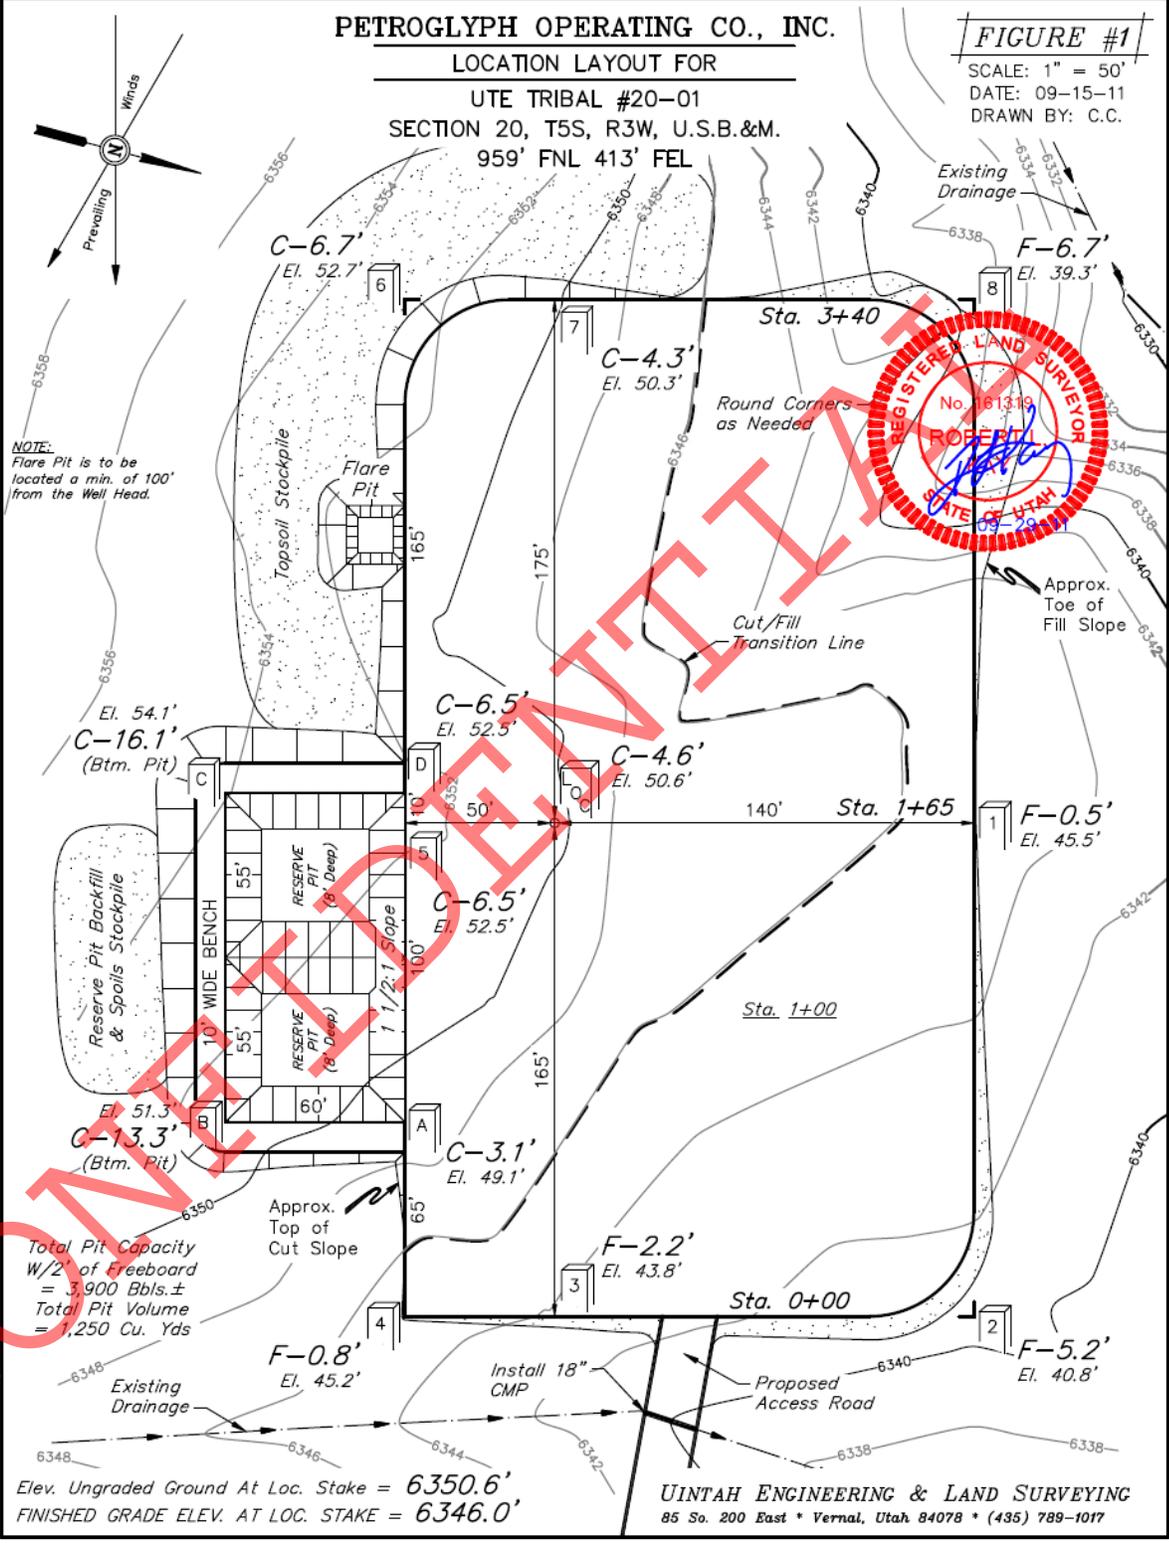


NOTE:  
Flare Pit is to be located a min. of 100' from the Well Head.

Total Pit Capacity  
W/2' of Freeboard  
= 3,900 Bbls. ±  
Total Pit Volume  
= 1,250 Cu. Yds

Elev. Ungraded Ground At Loc. Stake = 6350.6'  
FINISHED GRADE ELEV. AT LOC. STAKE = 6346.0'


UINTAH ENGINEERING & LAND SURVEYING  
85 So. 200 East \* Vernal, Utah 84078 \* (435) 789-1017

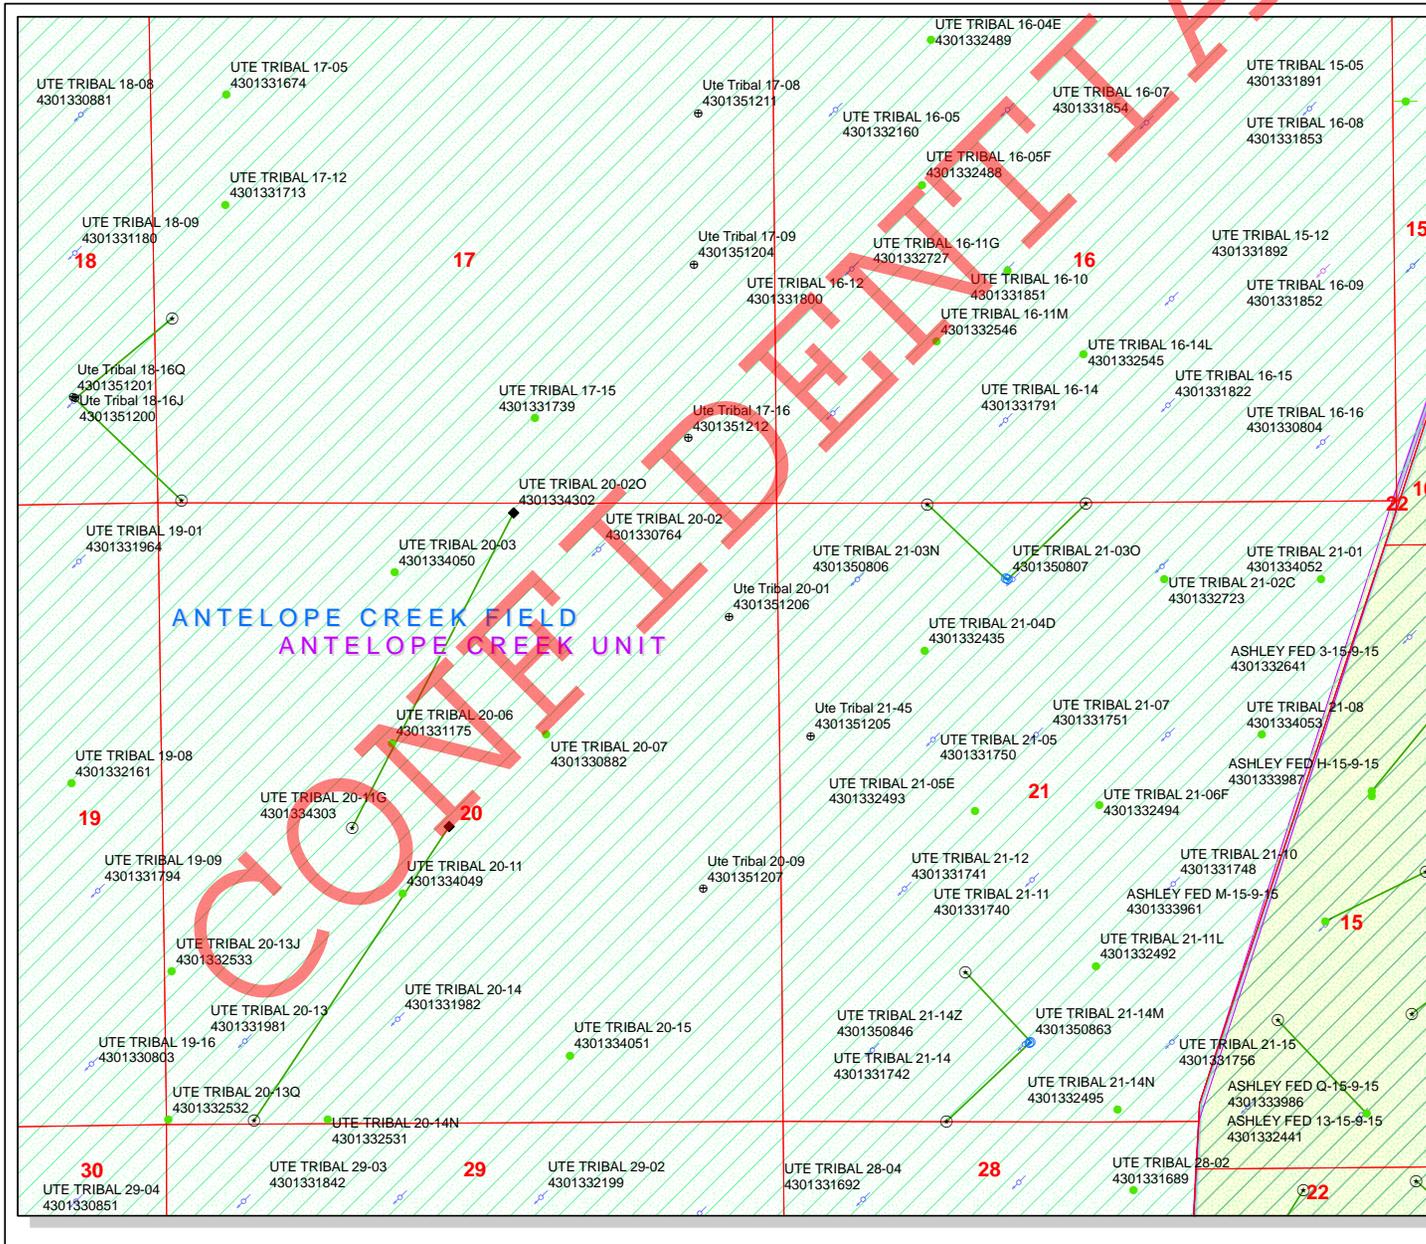

**API Number: 4301351206**  
**Well Name: Ute Tribal 20-01**  
**Township T0.5 . Range R0.3 . Section 20**  
**Meridian: UBM**  
**Operator: PETROGLYPH OPERATING CO**

Map Prepared:  
 Map Produced by Diana Mason

Units Status	Wells Query Status
ACTIVE	APD - Approved Permit
EXPLORATORY	DRL - Spudded (Drilling Commenced)
GAS STORAGE	GIW - Gas Injection
NF PP OIL	GS - Gas Storage
NF SECONDARY	LA - Location Abandoned
PI OIL	LOC - New Location
PP GAS	OPS - Operation Suspended
PP GEOTHERMAL	PA - Plugged Abandoned
PP OIL	PGW - Producing Gas Well
SECONDARY	POW - Producing Oil Well
TERMINATED	RET - Returned APD
Unknown	SGW - Shut-in Gas Well
ABANDONED	SOW - Shut-in Oil Well
ACTIVE	TA - Temp. Abandoned
COMBINED	TW - Test Well
INACTIVE	WDW - Water Disposal
STORAGE	WIW - Water Injection Well
TERMINATED	WSW - Water Supply Well

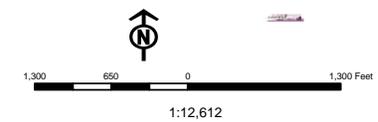

## WORKSHEET APPLICATION FOR PERMIT TO DRILL

**APD RECEIVED:** 1/31/2012

**API NO. ASSIGNED:** 43013512060000

**WELL NAME:** Ute Tribal 20-01

**OPERATOR:** PETROGLYPH OPERATING CO (N3800)

**PHONE NUMBER:** 435 789-4120

**CONTACT:** Ed Trotter

**PROPOSED LOCATION:** NENE 20 050S 030W

**Permit Tech Review:**

**SURFACE:** 0959 FNL 0413 FEL

**Engineering Review:**

**BOTTOM:** 0959 FNL 0413 FEL

**Geology Review:**

**COUNTY:** DUCHESNE

**LATITUDE:** 40.03661

**LONGITUDE:** -110.23897

**UTM SURF EASTINGS:** 564927.00

**NORTHINGS:** 4432098.00

**FIELD NAME:** ANTELOPE CREEK

**LEASE TYPE:** 2 - Indian

**LEASE NUMBER:** BIA 14-20-H62-3515

**PROPOSED PRODUCING FORMATION(S):** CASTLE PEAK

**SURFACE OWNER:** 2 - Indian

**COALBED METHANE:** NO

**RECEIVED AND/OR REVIEWED:**

- PLAT
- Bond: INDIAN - LP4138153
- Potash
- Oil Shale 190-5
- Oil Shale 190-3
- Oil Shale 190-13
- Water Permit: 43-8342
- RDCC Review:
- Fee Surface Agreement
- Intent to Commingle

Commingle Approved

**LOCATION AND SITING:**

- R649-2-3.
- Unit: ANTELOPE CREEK
- R649-3-2. General
- R649-3-3. Exception
- Drilling Unit
- Board Cause No: Cause 214-2
- Effective Date: 6/9/2000
- Siting: Suspends General Siting
- R649-3-11. Directional Drill

**Comments:** Presite Completed  
ENH REC PROJ:

**Stipulations:** 4 - Federal Approval - dmason



GARY R. HERBERT  
*Governor*

GREGORY S. BELL  
*Lieutenant Governor*

## State of Utah

DEPARTMENT OF NATURAL RESOURCES

MICHAEL R. STYLER  
*Executive Director*

Division of Oil, Gas and Mining

JOHN R. BAZA  
*Division Director*

### Permit To Drill

\*\*\*\*\*

**Well Name:** Ute Tribal 20-01  
**API Well Number:** 43013512060000  
**Lease Number:** BIA 14-20-H62-3515  
**Surface Owner:** INDIAN  
**Approval Date:** 2/2/2012

**Issued to:**

PETROGLYPH OPERATING CO, 960 Broadway Ave, Ste 500, Bosie, ID 83703

**Authority:**

Pursuant to Utah Code Ann. 40-6-1 et seq., and Utah Administrative Code R649-3-1 et seq., the Utah Division of Oil, Gas and Mining issues conditions of approval, and permit to drill the listed well. This permit is issued in accordance with the requirements of Cause 214-2. The expected producing formation or pool is the CASTLE PEAK Formation(s), completion into any other zones will require filing a Sundry Notice (Form 9). Completion and commingling of more than one pool will require approval in accordance with R649-3-22.

**Duration:**

This approval shall expire one year from the above date unless substantial and continuous operation is underway, or a request for extension is made prior to the expiration date

**General:**

Compliance with the requirements of Utah Admin. R. 649-1 et seq., the Oil and Gas Conservation General Rules, and the applicable terms and provisions of the approved Application for permit to drill.

**Conditions of Approval:**

State approval of this well does not supercede the required federal approval, which must be obtained prior to drilling.

**Notification Requirements:**

The operator is required to notify the Division of Oil, Gas and Mining of the following actions during drilling of this well:

- Within 24 hours following the spudding of the well contact Carol Daniels at 801-538-5284

(please leave a voicemail message if not available)

OR

submit an electronic sundry notice (pre-registration required) via the Utah Oil & Gas website

at <http://oilgas.ogm.utah.gov>

**Reporting Requirements:**

All reports, forms and submittals as required by the Utah Oil and Gas Conservation General Rules will be promptly filed with the Division of Oil, Gas and Mining, including but not limited to:

- Entity Action Form (Form 6) due within 5 days of spudding the well
- Monthly Status Report (Form 9) due by 5th day of the following calendar month
- Requests to Change Plans (Form 9) due prior to implementation
- Written Notice of Emergency Changes (Form 9) due within 5 days
- Notice of Operations Suspension or Resumption (Form 9) due prior to implementation
- Report of Water Encountered (Form 7) due within 30 days after completion
- Well Completion Report (Form 8) due within 30 days after completion or plugging

**Approved By:**

A handwritten signature in black ink, appearing to read "John Rogers", written over a faint, illegible stamp or background.

For John Rogers  
Associate Director, Oil & Gas

<b>STATE OF UTAH</b> DEPARTMENT OF NATURAL RESOURCES DIVISION OF OIL, GAS, AND MINING	FORM 9  <b>5.LEASE DESIGNATION AND SERIAL NUMBER:</b> 14-20-H62-3515
<b>SUNDRY NOTICES AND REPORTS ON WELLS</b>  Do not use this form for proposals to drill new wells, significantly deepen existing wells below current bottom-hole depth, reenter plugged wells, or to drill horizontal laterals. Use APPLICATION FOR PERMIT TO DRILL form for such proposals.	<b>6. IF INDIAN, ALLOTTEE OR TRIBE NAME:</b> Ute In  <b>7.UNIT or CA AGREEMENT NAME:</b> ANTELOPE CREEK
<b>1. TYPE OF WELL</b> Oil Well	<b>8. WELL NAME and NUMBER:</b> UTE TRIBAL 20-01
<b>2. NAME OF OPERATOR:</b> PETROGLYPH OPERATING CO	<b>9. API NUMBER:</b> 43013512060000
<b>3. ADDRESS OF OPERATOR:</b> 960 Broadway Avenue, Ste 500 , Bosie, ID, 83703	<b>PHONE NUMBER:</b> 208 685-7685 Ext
<b>4. LOCATION OF WELL</b> <b>FOOTAGES AT SURFACE:</b> 0959 FNL 0413 FEL <b>QTR/QTR, SECTION, TOWNSHIP, RANGE, MERIDIAN:</b> Qtr/Qtr: NENE Section: 20 Township: 05.0S Range: 03.0W Meridian: U	<b>9. FIELD and POOL or WILDCAT:</b> ANTELOPE CREEK  <b>COUNTY:</b> DUCHESNE  <b>STATE:</b> UTAH

11. CHECK APPROPRIATE BOXES TO INDICATE NATURE OF NOTICE, REPORT, OR OTHER DATA

TYPE OF SUBMISSION	TYPE OF ACTION		
<input type="checkbox"/> NOTICE OF INTENT Approximate date work will start:	<input type="checkbox"/> ACIDIZE	<input type="checkbox"/> ALTER CASING	<input type="checkbox"/> CASING REPAIR
<input type="checkbox"/> SUBSEQUENT REPORT Date of Work Completion:	<input type="checkbox"/> CHANGE TO PREVIOUS PLANS	<input type="checkbox"/> CHANGE TUBING	<input type="checkbox"/> CHANGE WELL NAME
<input checked="" type="checkbox"/> SPUD REPORT Date of Spud: 9/5/2012	<input type="checkbox"/> CHANGE WELL STATUS	<input type="checkbox"/> COMMINGLE PRODUCING FORMATIONS	<input type="checkbox"/> CONVERT WELL TYPE
<input type="checkbox"/> DRILLING REPORT Report Date:	<input type="checkbox"/> DEEPEN	<input type="checkbox"/> FRACTURE TREAT	<input type="checkbox"/> NEW CONSTRUCTION
	<input type="checkbox"/> OPERATOR CHANGE	<input type="checkbox"/> PLUG AND ABANDON	<input type="checkbox"/> PLUG BACK
	<input type="checkbox"/> PRODUCTION START OR RESUME	<input type="checkbox"/> RECLAMATION OF WELL SITE	<input type="checkbox"/> RECOMPLETE DIFFERENT FORMATION
	<input type="checkbox"/> REPERFORATE CURRENT FORMATION	<input type="checkbox"/> SIDETRACK TO REPAIR WELL	<input type="checkbox"/> TEMPORARY ABANDON
	<input type="checkbox"/> TUBING REPAIR	<input type="checkbox"/> VENT OR FLARE	<input type="checkbox"/> WATER DISPOSAL
	<input type="checkbox"/> WATER SHUTOFF	<input type="checkbox"/> SI TA STATUS EXTENSION	<input type="checkbox"/> APD EXTENSION
	<input type="checkbox"/> WILDCAT WELL DETERMINATION	<input type="checkbox"/> OTHER	OTHER: <input style="width: 100px;" type="text"/>

12. DESCRIBE PROPOSED OR COMPLETED OPERATIONS. Clearly show all pertinent details including dates, depths, volumes, etc.

We spudded this well on 09/05/2012. We set 40' of 14" conductor.

**Accepted by the**  
**Utah Division of**  
**Oil, Gas and Mining**  
**FOR RECORD ONLY**  
 September 07, 2012

<b>NAME (PLEASE PRINT)</b> Rodrigo Jurado	<b>PHONE NUMBER</b> 435 722-5302	<b>TITLE</b> Regulatory & Compliance Spc
<b>SIGNATURE</b> N/A	<b>DATE</b> 9/7/2012	

BLM - Vernal Field Office - Notification Form

Operator Petroglyph Operating Rig Name/# Craig's /Air rig  
Submitted By Rodrigo Jurado Phone Number 435-722-5302  
Well Name/Number Ute Tribal 20-01  
Qtr/Qtr NENE Section 20 Township 5S Range 3W  
Lease Serial Number 14-20-H62-3515  
API Number 43-013-51206

Spud Notice – Spud is the initial spudding of the well, not drilling out below a casing string.

Date/Time 9/5/2012 02:00 AM  PM

Casing – Please report time casing run starts, not cementing times.

- Surface Casing
- Intermediate Casing
- Production Casing
- Liner
- Other

Date/Time \_\_\_\_\_ AM  PM

BOPE

- Initial BOPE test at surface casing point
- BOPE test at intermediate casing point
- 30 day BOPE test
- Other

RECEIVED

SEP 04 2012

DIV. OF OIL, GAS & MINING

Date/Time \_\_\_\_\_ AM  PM

Remarks We plan to spud at the time indicated above. We plan to set 40' of 14" Conductor. (Sent 9/4/2012 @ 9:50 A.M.)

UNITED STATES **FEB 24 2012**  
DEPARTMENT OF THE INTERIOR  
BUREAU OF LAND MANAGEMENT

**APPLICATION FOR PERMIT TO DRILL OR REENTER**

1a. Type of Work:  DRILL  REENTER  
1b. Type of Well:  Oil Well  Gas Well  Other  Single Zone  Multiple Zone

2. Name of Operator  
**PETROGLYPH OPERATING CO., INC.**

3a. Address **P.O. BOX 607,  
ROOSEVELT, UT 84066** 3b. Phone No. (Include area code)  
**(435)722-2531**

4. Location of Well (Report location clearly and in accordance with any State requirements. \*)  
At surface **959' FNL, 413' FEL NE/NE**  
At proposed prod. Zone

14. Distance in miles and direction from nearest town or post office\*  
**20.35 MILES SOUTHWEST OF MYTON, UTAH** 12. County or Parish **DUCHESNE** 13. State **UTAH**

15. Distance from proposed\* location to nearest property or lease line, ft. **413'** (Also to nearest drig. Unit line, if any)  
16. No. of Acres in lease **640.0** 17. Spacing Unit dedicated to this well


18. Distance from proposed location\* to nearest well, drilling, completed, applied for, on this lease, ft. **See Topo Map "C"** 19. Proposed Depth **6200'** 20. BLM/BIA Bond No. on file **#LP4138153**


21. Elevations (Show whether DF, KDB, RT, GL, etc.) **6346.0 FEET GRADED GROUND** 22. Approximate date work will start\* **UPON APPROVAL** 23. Estimated duration **45 DAYS**

24. Attachments

The following, completed in accordance with the requirements of Onshore Oil and Gas Order No. 1, shall be attached to this form:

- Well plat certified by a registered surveyor.
- A Drilling Plan.
- A Surface Use Plan (if the location is on National Forest System Lands, the SUPO shall be filed with the appropriate Forest Service Office).
- Bond to cover the operations unless covered by an existing bond on file (see Item 20 above).
- Operator certification.
- Such other site specific information and/or plans as may be required by the BLM.

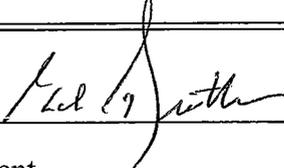25. Signature  Name (Printed/Typed) **Ed Trotter** RECEIVED **SEP 06 2012** Date **January 20, 2012**  
Title **Agent** DIV. OF OIL, GAS & MINING

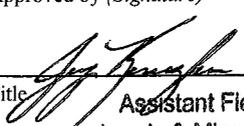Approved by (Signature)  Name (Printed/Typed) **Jerry Kenczka** Date **AUG 27 2012**  
Title **Assistant Field Manager** Office **VERNAL FIELD OFFICE**  
**Lands & Mineral Resources**

Application approval does not warrant or certify that the applicant holds legal or equitable title to those rights in the subject lease which would entitle the applicant to conduct operations thereon.  
Conditions of Approval, if any, are attached. **CONDITIONS OF APPROVAL ATTACHED**

Title 18 U.S.C. Section 1001 and Title 43 U.S.C. Section 1212, make it a crime for any person knowingly and willfully to make to any department or agency of the United States any false, fictitious or fraudulent statements or representations as to any matter within its jurisdiction.

\*(Continued on page 2)

1765891A

NOTICE OF APPROVAL

**UDOGM**

11/11/11



**UNITED STATES DEPARTMENT OF THE INTERIOR  
BUREAU OF LAND MANAGEMENT  
VERNAL FIELD OFFICE**

170 South 500 East

VERNAL, UT 84078

(435) 781-4400



**CONDITIONS OF APPROVAL FOR APPLICATION FOR PERMIT TO DRILL**

**Company:** Petroglyph Operating CO., Inc  
**Well No:** Ute Tribal 20-01  
**API No:** 43-013-51206

**Location:** NENE, Sec. 20, T5S, R3W  
**Lease No:** 14-20-H62-3515  
**Agreement:** Antelope Creek

**OFFICE NUMBER: (435) 781-4400**

**OFFICE FAX NUMBER: (435) 781-3420**

**A COPY OF THESE CONDITIONS SHALL BE FURNISHED TO YOUR  
FIELD REPRESENTATIVE TO INSURE COMPLIANCE**

All lease and/or unit operations are to be conducted in such a manner that full compliance is made with the applicable laws, regulations (43 CFR Part 3160), and this approved Application for Permit to Drill including Surface and Downhole Conditions of Approval. The operator is considered fully responsible for the actions of his subcontractors. A copy of the approved APD must be on location during construction, drilling, and completion operations. **This permit is approved for a two (2) year period, or until lease expiration, whichever occurs first. An additional extension, up to two (2) years, may be applied for by sundry notice prior to expiration.**

**NOTIFICATION REQUIREMENTS**

Construction Activity (Notify Ute Tribe Energy & Minerals Dept. and BLM Environmental Scientist)	-	The Ute Tribe Energy & Minerals Dept. and BLM Environmental Scientist shall be notified at least 48 hours in advance of any construction activity. The Ute Tribal office is open Monday through Thursday.
Construction Completion (Notify Ute Tribe Energy & Minerals Dept. and BLM Environmental Scientist)	-	Upon completion of the pertinent APD/ROW construction, notify the Ute Tribe Energy & Minerals Dept. for a Tribal Technician to verify the Affidavit of Completion. Notify the BLM Environmental Scientist prior to moving on the drilling rig.
Spud Notice (Notify BLM Petroleum Engineer)	-	Twenty-Four (24) hours prior to spudding the well.
Casing String & Cementing (Notify BLM Supv. Petroleum Tech.)	-	Twenty-Four (24) hours prior to running casing and cementing all casing strings to: <a href="mailto:blm_ut_vn_opreport@blm.gov">blm_ut_vn_opreport@blm.gov</a> .
BOP & Related Equipment Tests (Notify BLM Supv. Petroleum Tech.)	-	Twenty-Four (24) hours prior to initiating pressure tests.
First Production Notice (Notify BLM Petroleum Engineer)	-	Within Five (5) business days after new well begins or production resumes after well has been off production for more than ninety (90) days.

**SURFACE USE PROGRAM  
CONDITIONS OF APPROVAL (COAs)**

Additional Stipulations:

- 1) All areas of disturbance (including surface pipelines) must have appropriate surface use agreements or approvals in place with the proper owner and/or agency before such action is started.
- 2) The conditions as set forth by those owners and/or agencies.

General Conditions of Approval:

- A 30' foot corridor right-of-way shall be approved. Upon completion of each pipeline in corridor, they shall be identified and filed with the Ute Tribe.
- A qualified Archaeologist accompanied by a Tribal Technician will monitor trenching construction of pipeline.
- The Ute Tribe Energy & Minerals Department is to be notified, in writing 48 hours prior to construction of pipeline.
- Construction Notice shall be given to the department on the Ute Tribe workdays, which are Monday through Thursday. The Company understands that they may be responsible for costs incurred by the Ute Tribe after hours.
- The Company shall inform contractors to maintain construction of pipelines within the approved ROW's.
- The Company shall assure the Ute Tribe that "ALL CONTRACTORS, INCLUDING SUB-CONTRACTORS, LEASING CONTRACTORS, AND ETC." have acquired a current and valid Ute Tribal Business License and have "Access Permits" prior to construction, and will have these permits in all vehicles at all times.
- You are hereby notified that working under the "umbrella" of a company does not allow you to be in the field, and can be subject to those fines of the Ute Tribe Severance Tax Ordinance.
- Any deviation of submitted APD's and ROW applications the Companies will notify the Ute Tribe and BIA in writing and will receive written authorization of any such change with appropriate authorization.
- The Company will implement "Safety and Emergency Plan." The Company's safety director will ensure its compliance.
- All Company employees and/or authorized personnel (sub-contractors) in the field will have approved applicable APD's and/or ROW permits/authorizations on their person(s) during all phases of construction.
- All vehicular traffic, personnel movement, construction/restoration operations shall be confined to the area examined and approved, and to the existing roadways and/or evaluated access routes.

- All personnel will refrain from collecting artifacts, any paleontological fossils, and from disturbing any significant cultural resources in the area.
- The personnel from the Ute Tribe Energy & Minerals Department will be notified should cultural remains from subsurface deposits be exposed or identified during construction. All construction will cease.
- All mitigative stipulations contained in the Bureau of Indian Affairs Site Specific Environmental Assessment (EA) will be strictly adhered.
- Upon completion of Application for Corridor Right-Way, the company will notify the Ute Tribe Energy & Minerals Department, so that a Tribal Technician can verify Affidavit of Completion.

**DOWNHOLE PROGRAM  
CONDITIONS OF APPROVAL (COAs)**

**SITE SPECIFIC DOWNHOLE COAs:**

- Production casing cement shall be brought up and into the surface.
- A variance is granted for Onshore Order #2 Drilling Operations III. E. "Blooie line discharge 100 feet from well bore and securely anchored" Blooie line can be 75 feet. All requirements will be adhered to covering air/gas drilling operations as described in Onshore Order #2 III. E. 1. Drilling Operations, Special Drilling Operations, air/gas drilling.

**All provisions outlined in Onshore Oil & Gas Order #2 Drilling Operations shall be strictly adhered to.** The following items are emphasized:

**DRILLING/COMPLETION/PRODUCING OPERATING STANDARDS**

- The spud date and time shall be reported orally to Vernal Field Office within 24 hours of spudding.
- Notify Vernal Field Office Supervisory Petroleum Engineering Technician at least 24 hours in advance of casing cementing operations and BOPE & casing pressure tests.
- All requirements listed in Onshore Order #2 III. E. Special Drilling Operations are applicable for air drilling of surface hole.
- Blowout prevention equipment (BOPE) shall remain in use until the well is completed or abandoned. Closing unit controls shall remain unobstructed and readily accessible at all times. Choke manifolds shall be located outside of the rig substructure.
- All BOPE components shall be inspected daily and those inspections shall be recorded in the daily drilling report. Components shall be operated and tested as required by Onshore Oil & Gas Order No. 2 to insure good mechanical working order. All BOPE pressure tests shall be performed by a test pump with a chart recorder and **NOT** by the rig pumps. Test shall be reported in the driller's log.
- BOP drills shall be initially conducted by each drilling crew within 24 hours of drilling out from under the surface casing and weekly thereafter as specified in Onshore Oil & Gas Order No. 2.
- Casing pressure tests are required before drilling out from under all casing strings set and cemented in place.
- No aggressive/fresh hard-banded drill pipe shall be used within casing.
- **Cement baskets shall not be run on surface casing.**

- The operator must report all shows of water or water-bearing sands to the BLM. If flowing water is encountered it must be sampled, analyzed, and a copy of the analyses submitted to the BLM Vernal Field Office.
- The operator must report encounters of all non oil & gas mineral resources (such as Gilsonite, tar sands, oil shale, trona, etc.) to the Vernal Field Office, in writing, within 5 working days of each encounter. Each report shall include the well name/number, well location, date and depth (from KB or GL) of encounter, vertical footage of the encounter and, the name of the person making the report (along with a telephone number) should the BLM need to obtain additional information.
- A complete set of angular deviation and directional surveys of a directional well will be submitted to the Vernal BLM office engineer within 30 days of the completion of the well.
- While actively drilling, chronologic drilling progress reports shall be filed directly with the BLM, Vernal Field Office on a weekly basis in sundry, letter format or e-mail to the Petroleum Engineers until the well is completed.
- A cement bond log (CBL) will be run from the production casing shoe to the top of cement and shall be utilized to determine the bond quality for the production casing. Submit a field copy of the CBL to this office.
- **Please submit an electronic copy of all other logs run on this well in LAS format to [BLM\\_UT\\_VN\\_Welllogs@BLM.gov](mailto:BLM_UT_VN_Welllogs@BLM.gov). This submission will supersede the requirement for submittal of paper logs to the BLM.**
- There shall be no deviation from the proposed drilling, completion, and/or workover program as approved. Safe drilling and operating practices must be observed. Any changes in operation must have prior approval from the BLM Vernal Field Office.

## OPERATING REQUIREMENT REMINDERS:

- All wells, whether drilling, producing, suspended, or abandoned, shall be identified in accordance with 43 CFR 3162.6. There shall be a sign or marker with the name of the operator, lease serial number, well number, and surveyed description of the well.
- For information regarding production reporting, contact the Office of Natural Resources Revenue (ONRR) at [www.ONRR.gov](http://www.ONRR.gov).
- Should the well be successfully completed for production, the BLM Vernal Field office must be notified when it is placed in a producing status. Such notification will be by written communication and must be received in this office by not later than the fifth business day following the date on which the well is placed on production. The notification shall provide, as a minimum, the following informational items:
  - Operator name, address, and telephone number.
  - Well name and number.
  - Well location (¼¼, Sec., Twn, Rng, and P.M.).
  - Date well was placed in a producing status (date of first production for which royalty will be paid).
  - The nature of the well's production, (i.e., crude oil, or crude oil and casing head gas, or natural gas and entrained liquid hydrocarbons).
  - The Federal or Indian lease prefix and number on which the well is located; otherwise the non-Federal or non-Indian land category, i.e., State or private.
  - Unit agreement and/or participating area name and number, if applicable.
  - Communitization agreement number, if applicable.
- Any venting or flaring of gas shall be done in accordance with Notice to Lessees (NTL) 4A and needs prior approval from the BLM Vernal Field Office.
- All undesirable events (fires, accidents, blowouts, spills, discharges) as specified in NTL 3A will be reported to the BLM, Vernal Field Office. Major events, as defined in NTL3A, shall be reported verbally within 24 hours, followed by a written report within 15 days. "Other than Major Events" will be reported in writing within 15 days. "Minor Events" will be reported on the Monthly Report of Operations and Production.
- Whether the well is completed as a dry hole or as a producer, "Well Completion and Recompletion Report and Log" (BLM Form 3160-4) shall be submitted not later than 30 days after completion of the well or after completion of operations being performed, in accordance with 43 CFR 3162.4-1. Two copies of all logs run, core descriptions, and all other surveys or data obtained and compiled during the drilling, workover, and/or completion operations, shall be filed on BLM Form 3160-4. Submit with the well completion report a geologic report including, at a minimum, formation tops, and a summary and conclusions. Also include deviation surveys, sample descriptions, strip logs, core data, drill stem test data, and results of production tests if

performed. Samples (cuttings, fluid, and/or gas) shall be submitted only when requested by the BLM, Vernal Field Office.

- All off-lease storage, off-lease measurement, or commingling on-lease or off-lease, shall have prior written approval from the BLM Vernal Field Office.
- Oil and gas meters shall be calibrated in place prior to any deliveries. The BLM Vernal Field Office Petroleum Engineers will be provided with a date and time for the initial meter calibration and all future meter proving schedules. A copy of the meter calibration reports shall be submitted to the BLM Vernal Field Office. All measurement facilities will conform to the API standards for liquid hydrocarbons and the AGA standards for natural gas measurement. All measurement points shall be identified as the point of sale or allocation for royalty purposes.
- A schematic facilities diagram as required by Onshore Oil & Gas Order No. 3 shall be submitted to the BLM Vernal Field Office within 30 days of installation or first production, whichever occurs first. All site security regulations as specified in Onshore Oil & Gas Order No. 3 shall be adhered to. All product lines entering and leaving hydrocarbon storage tanks will be effectively sealed in accordance with Onshore Oil & Gas Order No. 3.
- Any additional construction, reconstruction, or alterations of facilities, including roads, gathering lines, batteries, etc., which will result in the disturbance of new ground, shall require the filing of a suitable plan and need prior approval of the BLM Vernal Field Office. Emergency approval may be obtained orally, but such approval does not waive the written report requirement.
- No location shall be constructed or moved, no well shall be plugged, and no drilling or workover equipment shall be removed from a well to be placed in a suspended status without prior approval of the BLM Vernal Field Office. If operations are to be suspended for more than 30 days, prior approval of the BLM Vernal Field Office shall be obtained and notification given before resumption of operations.
- Pursuant to Onshore Oil & Gas Order No. 7, this is authorization for pit disposal of water produced from this well for a period of 90 days from the date of initial production. A permanent disposal method must be approved by this office and in operation prior to the end of this 90-day period. In order to meet this deadline, an application for the proposed permanent disposal method shall be submitted along with any necessary water analyses, as soon as possible, but no later than 45 days after the date of first production. Any method of disposal which has not been approved prior to the end of the authorized 90-day period will be considered as an Incident of Noncompliance and will be grounds for issuing a shut-in order until an acceptable manner for disposing of said water is provided and approved by this office.
- Unless the plugging is to take place immediately upon receipt of oral approval, the Field Office Petroleum Engineers must be notified at least 24 hours in advance of the plugging of the well, in order that a representative may witness plugging operations. If a well is suspended or abandoned, all pits must be fenced immediately until they are backfilled. The "Subsequent Report of Abandonment" (Form BLM 3160-5) must be submitted within 30 days after the actual plugging of the well bore, showing location of plugs, amount of cement in each, and amount of casing left in hole, and the current status of the surface restoration.

BLM - Vernal Field Office - Notification Form

Operator Petroglyph Operating Rig Name/# Craig's /Air rig  
Submitted By Rodrigo Jurado Phone Number 435-722-5302  
Well Name/Number Ute Tribal 20-01  
Qtr/Qtr NENE Section 20 Township 5S Range 3W  
Lease Serial Number 14-20-H62-3515  
API Number 43-013-51206

Spud Notice – Spud is the initial spudding of the well, not drilling out below a casing string.

Date/Time \_\_\_\_\_ AM  PM

Casing – Please report time casing run starts, not cementing times.

- Surface Casing
- Intermediate Casing
- Production Casing
- Liner
- Other

Date/Time 09/11/2012 07:00 AM  PM

BOPE

- Initial BOPE test at surface casing point
- BOPE test at intermediate casing point
- 30 day BOPE test
- Other

RECEIVED  
SEP 07 2012  
DIV. OF OIL, GAS & MINING

Date/Time \_\_\_\_\_ AM  PM

Remarks We plan to run 480' of 8-5/8" J-55 casing at the time referenced above. (sent 9/7/2012 @ 2:20 P.M.)

STATE OF UTAH  
DEPARTMENT OF NATURAL RESOURCES  
DIVISION OF OIL, GAS AND MINING

FORM 6

ENTITY ACTION FORM

Operator: Petroglyph Operating Company  
Address: P.O. Box 607  
city Roosevelt  
state UT zip 84066

Operator Account Number: N 3800  
Phone Number: (435) 722-2531

Well 1

API Number	Well Name	QQ	Sec	Twp	Rng	County
4301351205	Ute Tribal 21-45	SWNW	21	5S	3W	Duchesne
Action Code	Current Entity Number	New Entity Number	Spud Date		Entity Assignment Effective Date	
A	new	18712	9/6/2012		9/21/2012	
Comments: Please create a new entity for this well, the Ute Tribal 21-45 Tank Battery. GRRV						CONFIDENTIAL

Well 2


API Number	Well Name	QQ	Sec	Twp	Rng	County
4301351206	Ute Tribal 20-01	NENE	20	5S	3W	Duchesne
Action Code	Current Entity Number	New Entity Number	Spud Date		Entity Assignment Effective Date	
B	new	18712	9/5/2012		9/21/2012	
Comments: Please add this well to new Ute Tribal 21-45 Tank Battery. GRRV						CONFIDENTIAL

Well 3

API Number	Well Name	QQ	Sec	Twp	Rng	County
Action Code	Current Entity Number	New Entity Number	Spud Date		Entity Assignment Effective Date	
Comments:						

ACTION CODES:

- A - Establish new entity for new well (single well only)
- B - Add new well to existing entity (group or unit well)
- C - Re-assign well from one existing entity to another existing entity
- D - Re-assign well from one existing entity to a new entity
- E - Other (Explain in 'comments' section)

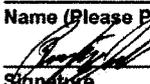Rodrigo Jurado  
Name (Please Print)  
  
Signature  
Regulatory Compliance Spc. 9/7/2012  
Title Date

RECEIVED

SEP 10 2012

Div. of Oil, Gas & Mining

BLM - Vernal Field Office - Notification Form

Operator Petroglyph Operating Rig Name/# Craig's /Air rig  
Submitted By Rodrigo Jurado Phone Number 435-722-5302  
Well Name/Number Ute Tribal 20-01  
Qtr/Qtr NENE Section 20 Township 5S Range 3W  
Lease Serial Number 14-20-H62-3515  
API Number 43-013-51206

Spud Notice – Spud is the initial spudding of the well, not drilling out below a casing string.

Date/Time \_\_\_\_\_ AM  PM

Casing – Please report time casing run starts, not cementing times.

- Surface Casing
- Intermediate Casing
- Production Casing
- Liner
- Other

RECEIVED  
SEP 12 2012  
DIV. OF OIL, GAS & MINING

Date/Time 09/13/2012 01:00 AM  PM

BOPE

- Initial BOPE test at surface casing point
- BOPE test at intermediate casing point
- 30 day BOPE test
- Other

Date/Time \_\_\_\_\_ AM  PM

Remarks We plan to run 480' of 8-5/8" J-55 casing at the time referenced above. (sent 9/12/2012 @ 3:00 P.M.)

BLM - Vernal Field Office - Notification Form

Operator Petroglyph Operating Rig Name/# Aztec #673  
Submitted By Kenny Gray Phone Number 970-361-3271  
Well Name/Number Ute Tribal 20-01  
Qtr/Qtr NENE Section 20 Township 5S Range 3W  
Lease Serial Number 14-20-H62-3515  
API Number 43-013-51206

Spud Notice – Spud is the initial spudding of the well, not drilling out below a casing string.

Date/Time \_\_\_\_\_ AM  PM

Casing – Please report time casing run starts, not cementing times.

- Surface Casing
- Intermediate Casing
- Production Casing
- Liner
- Other

Date/Time \_\_\_\_\_ AM  PM

BOPE

- Initial BOPE test at surface casing point
- BOPE test at intermediate casing point
- 30 day BOPE test
- Other

RECEIVED

SEP 28 2012

DIV. OF OIL, GAS & MINING

Date/Time 09/29/2012 11:00 AM  PM

Remarks \_\_\_\_\_  
\_\_\_\_\_

BLM - Vernal Field Office - Notification Form

Operator Petroglyph Operating Rig Name/# Aztec # 673  
Submitted By Kenny Gray Phone Number 970-361-3271  
Well Name/Number Ute Tribal 20-01  
Qtr/Qtr NENE Section 20 Township 5S Range 3W  
Lease Serial Number 14-20-H62-3515  
API Number 43-013-51206

Spud Notice – Spud is the initial spudding of the well, not drilling out below a casing string.

Date/Time \_\_\_\_\_ AM  PM

Casing – Please report time casing run starts, not cementing times.

- Surface Casing
- Intermediate Casing
- Production Casing
- Liner
- Other

Date/Time 10/03/2012 2:00 AM  PM

BOPE

- Initial BOPE test at surface casing point
- BOPE test at intermediate casing point
- 30 day BOPE test
- Other

RECEIVED

OCT 02 2012

DIV. OF OIL, GAS & MINING

Date/Time \_\_\_\_\_ AM  PM

Remarks 6100 5 1/2" csg.

STATE OF UTAH  
DEPARTMENT OF NATURAL RESOURCES  
DIVISION OF OIL, GAS AND MINING

FORM 6

ENTITY ACTION FORM

Operator: Petroglyph Operating Company Operator Account Number: N 3800  
Address: P.O. Box 607  
city Roosevelt  
state UT zip 84066 Phone Number: (435) 722-2531

Well 1

API Number	Well Name		QQ	Sec	Twp	Rng	County
4301351205	Ute Tribal 21-45		SWNW	21	5S	3W	Duchesne
Action Code	Current Entity Number	New Entity Number	Spud Date		Entity Assignment Effective Date		
C	18712	12051	9/6/2012		10/24/2012		
Comments: Please reassign well to existing Ute Tribal 21-03 TB.							<b>CONFIDENTIAL</b>

Well 2

API Number	Well Name		QQ	Sec	Twp	Rng	County
4301351206	Ute Tribal 20-01		NENE	20	5S	3W	Duchesne
Action Code	Current Entity Number	New Entity Number	Spud Date		Entity Assignment Effective Date		
C	18712	12051	9/6/2012		10/24/2012		
Comments: Please reassign well to existing Ute Tribal 21-03 TB.							<b>CONFIDENTIAL</b>

Well 3

API Number	Well Name		QQ	Sec	Twp	Rng	County
Action Code	Current Entity Number	New Entity Number	Spud Date		Entity Assignment Effective Date		
Comments:							

ACTION CODES:

- A - Establish new entity for new well (single well only)
- B - Add new well to existing entity (group or unit well)
- C - Re-assign well from one existing entity to another existing entity
- D - Re-assign well from one existing entity to a new entity
- E - Other (Explain in 'comments' section)

Rodrigo Jurado

Name (Please Print)

Signature

Regulatory Compliance Spc.

10/3/2012

Title

Date

RECEIVED

OCT 12 2012

Div. of Oil, Gas & Mining

<b>STATE OF UTAH</b> DEPARTMENT OF NATURAL RESOURCES DIVISION OF OIL, GAS, AND MINING	<b>FORM 9</b>  <b>5.LEASE DESIGNATION AND SERIAL NUMBER:</b> 14-20-H62-3515
<b>SUNDRY NOTICES AND REPORTS ON WELLS</b>  Do not use this form for proposals to drill new wells, significantly deepen existing wells below current bottom-hole depth, reenter plugged wells, or to drill horizontal laterals. Use APPLICATION FOR PERMIT TO DRILL form for such proposals.	<b>6. IF INDIAN, ALLOTTEE OR TRIBE NAME:</b> Ute In  <b>7.UNIT or CA AGREEMENT NAME:</b> ANTELOPE CREEK
<b>1. TYPE OF WELL</b> Oil Well	<b>8. WELL NAME and NUMBER:</b> UTE TRIBAL 20-01
<b>2. NAME OF OPERATOR:</b> PETROGLYPH OPERATING CO	<b>9. API NUMBER:</b> 43013512060000
<b>3. ADDRESS OF OPERATOR:</b> 960 Broadway Avenue, Ste 500 , Bosie, ID, 83703	<b>PHONE NUMBER:</b> 208 685-7685 Ext
<b>4. LOCATION OF WELL</b> <b>FOOTAGES AT SURFACE:</b> 0959 FNL 0413 FEL <b>QTR/QTR, SECTION, TOWNSHIP, RANGE, MERIDIAN:</b> Qtr/Qtr: NENE Section: 20 Township: 05.0S Range: 03.0W Meridian: U	<b>9. FIELD and POOL or WILDCAT:</b> ANTELOPE CREEK  <b>COUNTY:</b> DUCHESNE  <b>STATE:</b> UTAH

11. CHECK APPROPRIATE BOXES TO INDICATE NATURE OF NOTICE, REPORT, OR OTHER DATA

TYPE OF SUBMISSION	TYPE OF ACTION		
<input checked="" type="checkbox"/> <b>NOTICE OF INTENT</b> Approximate date work will start: <b>11/7/2012</b>  <input type="checkbox"/> <b>SUBSEQUENT REPORT</b> Date of Work Completion:  <input type="checkbox"/> <b>SPUD REPORT</b> Date of Spud:  <input type="checkbox"/> <b>DRILLING REPORT</b> Report Date:	<input type="checkbox"/> ACIDIZE  <input type="checkbox"/> CHANGE TO PREVIOUS PLANS  <input type="checkbox"/> CHANGE WELL STATUS  <input type="checkbox"/> DEEPEN  <input type="checkbox"/> OPERATOR CHANGE  <input type="checkbox"/> PRODUCTION START OR RESUME  <input type="checkbox"/> REPERFORATE CURRENT FORMATION  <input type="checkbox"/> TUBING REPAIR  <input type="checkbox"/> WATER SHUTOFF  <input type="checkbox"/> WILDCAT WELL DETERMINATION	<input type="checkbox"/> ALTER CASING  <input type="checkbox"/> CHANGE TUBING  <input type="checkbox"/> COMMINGLE PRODUCING FORMATIONS  <input checked="" type="checkbox"/> FRACTURE TREAT  <input type="checkbox"/> PLUG AND ABANDON  <input type="checkbox"/> RECLAMATION OF WELL SITE  <input type="checkbox"/> SIDETRACK TO REPAIR WELL  <input type="checkbox"/> VENT OR FLARE  <input type="checkbox"/> SI TA STATUS EXTENSION  <input type="checkbox"/> OTHER	<input type="checkbox"/> CASING REPAIR  <input type="checkbox"/> CHANGE WELL NAME  <input type="checkbox"/> CONVERT WELL TYPE  <input type="checkbox"/> NEW CONSTRUCTION  <input type="checkbox"/> PLUG BACK  <input type="checkbox"/> RECOMPLETE DIFFERENT FORMATION  <input type="checkbox"/> TEMPORARY ABANDON  <input type="checkbox"/> WATER DISPOSAL  <input type="checkbox"/> APD EXTENSION  OTHER: <input style="width: 100px;" type="text"/>

12. DESCRIBE PROPOSED OR COMPLETED OPERATIONS. Clearly show all pertinent details including dates, depths, volumes, etc.

On or around 11/7/2012 depending on equipment availability, Petroglyph Operating Company intends to perforate and fracture treat the following intervals: 4494-4496.5, 4545-4548, 4625-4632, 4786-4791, 4796-4804, 4846-4851, 4920-4930, 4962.5-4964.5, 5025-5028, 5051-5053, 5200.5-5207.5, 5514-5518, 5548-5560, 5585-5596, 5625-5627, 5633-5636, 5916-5918, 5923-5926, 6008-6010, 6017-6025. We intend to perforate using Titan 3-1/8" Perf Guns containing 22.7 gram charges, 0.42" EHD, 23.54" TTP, @ 4 spf @ 120\* phased. We will frac using Delta 140 15# Gelled Fluid containing 20/40 mesh Premium White Sand.

**Accepted by the  
 Utah Division of  
 Oil, Gas and Mining**

**Date:** November 06, 2012

**By:** *Derek Quist*

<b>NAME (PLEASE PRINT)</b> Rodrigo Jurado	<b>PHONE NUMBER</b> 435 722-5302	<b>TITLE</b> Regulatory & Compliance Spc
<b>SIGNATURE</b> N/A	<b>DATE</b> 11/5/2012	

<b>STATE OF UTAH</b> DEPARTMENT OF NATURAL RESOURCES DIVISION OF OIL, GAS, AND MINING		<b>FORM 9</b>
<b>SUNDRY NOTICES AND REPORTS ON WELLS</b>		<b>5. LEASE DESIGNATION AND SERIAL NUMBER:</b> 14-20-H62-3515
Do not use this form for proposals to drill new wells, significantly deepen existing wells below current bottom-hole depth, reenter plugged wells, or to drill horizontal laterals. Use APPLICATION FOR PERMIT TO DRILL form for such proposals.		<b>6. IF INDIAN, ALLOTTEE OR TRIBE NAME:</b> Ute In
<b>1. TYPE OF WELL</b> Oil Well		<b>7. UNIT or CA AGREEMENT NAME:</b> ANTELOPE CREEK
<b>2. NAME OF OPERATOR:</b> PETROGLYPH OPERATING CO		<b>8. WELL NAME and NUMBER:</b> UTE TRIBAL 20-01
<b>3. ADDRESS OF OPERATOR:</b> 960 Broadway Avenue, Ste 500 , Bosie, ID, 83703		<b>9. API NUMBER:</b> 43013512060000
<b>4. LOCATION OF WELL</b> <b>FOOTAGES AT SURFACE:</b> 0959 FNL 0413 FEL <b>QTR/QTR, SECTION, TOWNSHIP, RANGE, MERIDIAN:</b> Qtr/Qtr: NENE Section: 20 Township: 05.0S Range: 03.0W Meridian: U		<b>9. FIELD and POOL or WILDCAT:</b> ANTELOPE CREEK
		<b>COUNTY:</b> DUCHESNE
		<b>STATE:</b> UTAH
11. CHECK APPROPRIATE BOXES TO INDICATE NATURE OF NOTICE, REPORT, OR OTHER DATA		
<b>TYPE OF SUBMISSION</b>	<b>TYPE OF ACTION</b>	
<input type="checkbox"/> NOTICE OF INTENT Approximate date work will start:	<input type="checkbox"/> ACIDIZE	
<input checked="" type="checkbox"/> SUBSEQUENT REPORT Date of Work Completion: 11/15/2012	<input type="checkbox"/> ALTER CASING	
<input type="checkbox"/> SPUD REPORT Date of Spud:	<input type="checkbox"/> CHANGE TO PREVIOUS PLANS	
<input type="checkbox"/> DRILLING REPORT Report Date:	<input type="checkbox"/> CHANGE TUBING	
	<input type="checkbox"/> CHANGE WELL STATUS	
	<input type="checkbox"/> COMMINGLE PRODUCING FORMATIONS	
	<input type="checkbox"/> DEEPEN	
	<input type="checkbox"/> FRACTURE TREAT	
	<input type="checkbox"/> OPERATOR CHANGE	
	<input type="checkbox"/> PLUG AND ABANDON	
	<input checked="" type="checkbox"/> PRODUCTION START OR RESUME	
	<input type="checkbox"/> RECLAMATION OF WELL SITE	
	<input type="checkbox"/> REPERFORATE CURRENT FORMATION	
	<input type="checkbox"/> SIDETRACK TO REPAIR WELL	
	<input type="checkbox"/> TUBING REPAIR	
	<input type="checkbox"/> VENT OR FLARE	
	<input type="checkbox"/> WATER SHUTOFF	
	<input type="checkbox"/> SI TA STATUS EXTENSION	
	<input type="checkbox"/> WILDCAT WELL DETERMINATION	
	<input type="checkbox"/> OTHER	
	OTHER: <input style="width: 100px;" type="text"/>	
12. DESCRIBE PROPOSED OR COMPLETED OPERATIONS. Clearly show all pertinent details including dates, depths, volumes, etc. The date of first production for this well was 11/15/2012.		
<b>Accepted by the          Utah Division of          Oil, Gas and Mining          FOR RECORD ONLY          November 21, 2012</b>		
<b>NAME (PLEASE PRINT)</b> Rodrigo Jurado	<b>PHONE NUMBER</b> 435 722-5302	<b>TITLE</b> Regulatory & Compliance Spc
<b>SIGNATURE</b> N/A		<b>DATE</b> 11/20/2012

STATE OF UTAH DEPARTMENT OF NATURAL RESOURCES DIVISION OF OIL, GAS, AND MINING		FORM 9
<b>SUNDRY NOTICES AND REPORTS ON WELLS</b>		<b>5. LEASE DESIGNATION AND SERIAL NUMBER:</b> 14-20-H62-3515
Do not use this form for proposals to drill new wells, significantly deepen existing wells below current bottom-hole depth, reenter plugged wells, or to drill horizontal laterals. Use APPLICATION FOR PERMIT TO DRILL form for such proposals.		<b>6. IF INDIAN, ALLOTTEE OR TRIBE NAME:</b> Ute In
		<b>7. UNIT or CA AGREEMENT NAME:</b> ANTELOPE CREEK
<b>1. TYPE OF WELL</b> Oil Well	<b>8. WELL NAME and NUMBER:</b> UTE TRIBAL 20-01	
<b>2. NAME OF OPERATOR:</b> PETROGLYPH OPERATING CO	<b>9. API NUMBER:</b> 43013512060000	
<b>3. ADDRESS OF OPERATOR:</b> 960 Broadway Avenue, Ste 500 , Bosie, ID, 83703	<b>PHONE NUMBER:</b> 208 685-7685 Ext	<b>9. FIELD and POOL or WILDCAT:</b> ANTELOPE CREEK
<b>4. LOCATION OF WELL</b> <b>FOOTAGES AT SURFACE:</b> 0959 FNL 0413 FEL <b>QTR/QTR, SECTION, TOWNSHIP, RANGE, MERIDIAN:</b> Qtr/Qtr: NENE Section: 20 Township: 05.0S Range: 03.0W Meridian: U	<b>COUNTY:</b> DUCHESNE	
	<b>STATE:</b> UTAH	
11. CHECK APPROPRIATE BOXES TO INDICATE NATURE OF NOTICE, REPORT, OR OTHER DATA		
<b>TYPE OF SUBMISSION</b>	<b>TYPE OF ACTION</b>	
<input type="checkbox"/> NOTICE OF INTENT Approximate date work will start:	<input type="checkbox"/> ACIDIZE <input type="checkbox"/> CHANGE TO PREVIOUS PLANS <input type="checkbox"/> CHANGE WELL STATUS <input type="checkbox"/> DEEPEN <input type="checkbox"/> OPERATOR CHANGE <input type="checkbox"/> PRODUCTION START OR RESUME <input type="checkbox"/> REPERFORATE CURRENT FORMATION <input type="checkbox"/> TUBING REPAIR <input type="checkbox"/> WATER SHUTOFF <input type="checkbox"/> WILDCAT WELL DETERMINATION	<input type="checkbox"/> ALTER CASING <input type="checkbox"/> CHANGE TUBING <input type="checkbox"/> COMMINGLE PRODUCING FORMATIONS <input checked="" type="checkbox"/> FRACTURE TREAT <input type="checkbox"/> PLUG AND ABANDON <input type="checkbox"/> RECLAMATION OF WELL SITE <input type="checkbox"/> SIDETRACK TO REPAIR WELL <input type="checkbox"/> VENT OR FLARE <input type="checkbox"/> SI TA STATUS EXTENSION <input type="checkbox"/> OTHER
<input checked="" type="checkbox"/> SUBSEQUENT REPORT Date of Work Completion: 11/28/2012	<input type="checkbox"/> CASING REPAIR <input type="checkbox"/> CHANGE WELL NAME <input type="checkbox"/> CONVERT WELL TYPE <input type="checkbox"/> NEW CONSTRUCTION <input type="checkbox"/> PLUG BACK <input type="checkbox"/> RECOMPLETE DIFFERENT FORMATION <input type="checkbox"/> TEMPORARY ABANDON <input type="checkbox"/> WATER DISPOSAL <input type="checkbox"/> APD EXTENSION	<input type="checkbox"/> SPUD REPORT Date of Spud:
<input type="checkbox"/> DRILLING REPORT Report Date:	OTHER: <input style="width: 100px;" type="text"/>	
<b>12. DESCRIBE PROPOSED OR COMPLETED OPERATIONS. Clearly show all pertinent details including dates, depths, volumes, etc.</b>		
<p>On 11/6/2012 Petroglyph Operating Company ran GR/CBL and found ETOC @ 70'. On 11/8/2012 we perforated the following: 6004-12, 6000-02, 5923-26, 5916-18, 5633-36, 5625-27, 5585-96, 5548-60, 5514-18, 5200-07, 5051-53, 5025-28, 4962-64, 4920-30, 4846-51, 4796-4804, 4786-91, 4625-32, 4545-48 &amp; 4494-96. We then frac'd the following: 5916-6025: 433 Bbls fluid cont 20,200#'s of sand 5514-5636: 655 Bbls fluid cont 59,200#'s of sand 5200-5207: 332 Bbls fluid cont 18,170#'s of sand 4920-5053: 477 Bbls fluid cont 39,070#'s of sand 4787-4851: 517 Bbls fluid cont 45,040#'s of sand 4494-4632: 406 Bbls fluid cont 26,660#'s of sand. Perf Guns: Titan 3-1/8" cont 22.7 gram charges, 0.42" EHD, 23.54" TTP @ 4spf @ 120* phased. Fluid: Delta 140 15# gelled fluid cont 20/40 mesh Premium White Sand. Isolation Plugs: Halliburton 8K Composite Plugs. Plugs drilled and cleaned out to PBTD 6040, ran pump 11/28/12</p>		<p><b>Accepted by the Utah Division of Oil, Gas and Mining FOR RECORD ONLY December 31, 2012</b></p>
<b>NAME (PLEASE PRINT)</b> Rodrigo Jurado	<b>PHONE NUMBER</b> 435 722-5302	<b>TITLE</b> Regulatory & Compliance Spc
<b>SIGNATURE</b> N/A	<b>DATE</b> 12/31/2012	

STATE OF UTAH  
DEPARTMENT OF NATURAL RESOURCES  
DIVISION OF OIL, GAS AND MINING

**CONFIDENTIAL**  
4. MEASUREMENT OF  
5. LEASE DESIGNATION AND SERIAL NUMBER  
1420H623515

**WELL COMPLETION OR RECOMPLETION REPORT AND LOG**

1a. TYPE OF WELL: OIL WELL  GAS WELL  DRY  OTHER \_\_\_\_\_

b. TYPE OF WORK: NEW WELL  HORIZ. LATS.  DEEP-EN  RE-ENTRY  DIFF. RESVR.  OTHER \_\_\_\_\_

2. NAME OF OPERATOR: Petroglyph Operating Company, Inc.

3. ADDRESS OF OPERATOR: P.O. Box 607 CITY Roosevelt STATE UT ZIP 84066 PHONE NUMBER: (435) 722-2531

4. LOCATION OF WELL (FOOTAGES)  
AT SURFACE: 959' FNL, 413' FEL  
AT TOP PRODUCING INTERVAL REPORTED BELOW: 425' FNL, 331' FEL  
AT TOTAL DEPTH: 423' FNL, 342' FEL

6. IF INDIAN, ALLOTTEE OR TRIBE NAME: Ute Indian Tribe

7. UNIT or CA AGREEMENT NAME: 1420H624650

8. WELL NAME and NUMBER: Ute Tribal 20-01

9. API NUMBER: 4301351206

10. FIELD AND POOL, OR WILDCAT: Antelope Creek

11. QTR/QTR, SECTION, TOWNSHIP, RANGE, MERIDIAN: NENE 20 5S 3W U

12. COUNTY: Duchesne 13. STATE: UTAH

14. DATE SPUDDED: 9/5/2012 15. DATE T.D. REACHED: 10/2/2012 16. DATE COMPLETED: 11/28/2012 ABANDONED  READY TO PRODUCE

17. ELEVATIONS (DF, RKB, RT, GL): 6361' RKB

18. TOTAL DEPTH: MD 6,100 TVD 6,058 19. PLUG BACK T.D.: MD 6,040 TVD 5,998 20. IF MULTIPLE COMPLETIONS, HOW MANY? \*

21. DEPTH BRIDGE MD PLUG SET: TVD

22. TYPE ELECTRIC AND OTHER MECHANICAL LOGS RUN (Submit copy of each): Borehole Volume, Cement Bond Log, ACTR, SDDSN

23. WAS WELL CORED? NO  YES  (Submit analysis)  
WAS DST RUN? NO  YES  (Submit report)  
DIRECTIONAL SURVEY? NO  YES  (Submit copy)

24. CASING AND LINER RECORD (Report all strings set in well)

HOLE SIZE	SIZE/GRADE	WEIGHT (#/ft.)	TOP (MD)	BOTTOM (MD)	STAGE CEMENTER DEPTH	CEMENT TYPE & NO. OF SACKS	SLURRY VOLUME (BBL)	CEMENT TOP **	AMOUNT PULLED
20	16 J-55	75	0	54				0	Conductor
12.25	8.625 J-55	24	0	522		G 350	72	0	
7.875	5.5 J-55	15.5	0	6,087		G 795	246	70' CBL	

25. TUBING RECORD

SIZE	DEPTH SET (MD)	PACKER SET (MD)	SIZE	DEPTH SET (MD)	PACKER SET (MD)	SIZE	DEPTH SET (MD)	PACKER SET (MD)
2.875	5,944							

26. PRODUCING INTERVALS

FORMATION NAME	TOP (MD)	BOTTOM (MD)	TOP (TVD)	BOTTOM (TVD)	INTERVAL (Top/Bot - MD)	SIZE	NO. HOLES	PERFORATION STATUS
(A) Green River	4,494	6,025	4,452	5,983	4,494 6,025	0.42	428	Open <input checked="" type="checkbox"/> Squeezed <input type="checkbox"/>
(B)								Open <input type="checkbox"/> Squeezed <input type="checkbox"/>
(C)								Open <input type="checkbox"/> Squeezed <input type="checkbox"/>
(D)								Open <input type="checkbox"/> Squeezed <input type="checkbox"/>

28. ACID, FRACTURE, TREATMENT, CEMENT SQUEEZE, ETC.

DEPTH INTERVAL	AMOUNT AND TYPE OF MATERIAL
4494'-6025'	2,820 Bbls of Delta 140 15# gelled fluid containing 208,340#'s of 20/40 mesh sand.

29. ENCLOSED ATTACHMENTS:  ELECTRICAL/MECHANICAL LOGS  GEOLOGIC REPORT  DST REPORT  DIRECTIONAL SURVEY  SUNDRY NOTICE FOR PLUGGING AND CEMENT VERIFICATION  CORE ANALYSIS  OTHER: DOGM Form 7

30. WELL STATUS: POW

31. INITIAL PRODUCTION

INTERVAL A (As shown in item #26)

DATE FIRST PRODUCED: 11/15/2012		TEST DATE: 12/6/2012		HOURS TESTED: 24		TEST PRODUCTION RATES: →	OIL - BBL: 145	GAS - MCF: 22	WATER - BBL: 52	PROD. METHOD: Rod Pump
CHOKE SIZE: 34/64	TBG. PRESS. 125	CSG. PRESS. 98	API GRAVITY 40.33	BTU - GAS 1	GAS/OIL RATIO 152	24 HR PRODUCTION RATES: →	OIL - BBL: 145	GAS - MCF: 22	WATER - BBL: 52	INTERVAL STATUS: Open

INTERVAL B (As shown in item #26)

DATE FIRST PRODUCED:		TEST DATE:		HOURS TESTED:		TEST PRODUCTION RATES: →	OIL - BBL:	GAS - MCF:	WATER - BBL:	PROD. METHOD:
CHOKE SIZE:	TBG. PRESS.	CSG. PRESS.	API GRAVITY	BTU - GAS	GAS/OIL RATIO	24 HR PRODUCTION RATES: →	OIL - BBL:	GAS - MCF:	WATER - BBL:	INTERVAL STATUS:

INTERVAL C (As shown in item #26)

DATE FIRST PRODUCED:		TEST DATE:		HOURS TESTED:		TEST PRODUCTION RATES: →	OIL - BBL:	GAS - MCF:	WATER - BBL:	PROD. METHOD:
CHOKE SIZE:	TBG. PRESS.	CSG. PRESS.	API GRAVITY	BTU - GAS	GAS/OIL RATIO	24 HR PRODUCTION RATES: →	OIL - BBL:	GAS - MCF:	WATER - BBL:	INTERVAL STATUS:

INTERVAL D (As shown in item #26)

DATE FIRST PRODUCED:		TEST DATE:		HOURS TESTED:		TEST PRODUCTION RATES: →	OIL - BBL:	GAS - MCF:	WATER - BBL:	PROD. METHOD:
CHOKE SIZE:	TBG. PRESS.	CSG. PRESS.	API GRAVITY	BTU - GAS	GAS/OIL RATIO	24 HR PRODUCTION RATES: →	OIL - BBL:	GAS - MCF:	WATER - BBL:	INTERVAL STATUS:

32. DISPOSITION OF GAS (Sold, Used for Fuel, Vented, Etc.)

Used for Fuel

33. SUMMARY OF POROUS ZONES (Include Aquifers):

Show all important zones of porosity and contents thereof. Cored intervals and all drill-stem tests, including depth interval tested, cushion used, time tool open, flowing and shut-in pressures and recoveries.


34. FORMATION (Log) MARKERS:

Formation	Top (MD)	Bottom (MD)	Descriptions, Contents, etc.	Name	Top (Measured Depth)
				Uinta	0
				Trona	2,855
				Mahogany	3,900
				Garden Gulch	3,718
				B Marker	4,113
				X Marker	4,600
				Y Marker	4,636
				Douglas Creek	4,741
				B Lime	5,118
				Castle Peak	5,708

35. ADDITIONAL REMARKS (Include plugging procedure)

All frac and perf info is condensed. Please see NOI and Subsequent frac sundry for detailed record.

36. I hereby certify that the foregoing and attached information is complete and correct as determined from all available records.

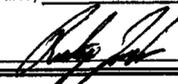NAME (PLEASE PRINT) Rodrigo Jurado TITLE Regulatory Compliance Specialist  
 SIGNATURE  DATE 1/4/2013

This report must be submitted within 30 days of

- completing or plugging a new well
- drilling horizontal laterals from an existing well bore
- recompleting to a different producing formation
- reentering a previously plugged and abandoned well
- significantly deepening an existing well bore below the previous bottom-hole depth
- drilling hydrocarbon exploratory holes, such as core samples and stratigraphic tests

\* ITEM 20: Show the number of completions if production is measured separately from two or more formations.

\*\* ITEM 24: Cement Top - Show how reported top(s) of cement were determined (circulated (CIR), calculated (CAL), cement bond log (CBL), temperature survey (TS)).

Send to: Utah Division of Oil, Gas and Mining  
 1594 West North Temple, Suite 1210  
 Box 145801  
 Salt Lake City, Utah 84114-5801

Phone: 801-538-5340  
 Fax: 801-359-3940

**STATE OF UTAH**  
 DEPARTMENT OF NATURAL RESOURCES  
 DIVISION OF OIL, GAS AND MINING

FORM 7

**REPORT OF WATER ENCOUNTERED DURING DRILLING**

Well name and number: Ute Tribal 20-01

API number: 4301351206

Well Location: QQ NENE Section 20 Township 5S Range 3W County Duchesne

**RECEIVED**  
**JAN 10 2013**

Well operator: Petroglyph Operating Company, Inc.

**DIV. OF OIL, GAS & MINING**

Address: P.O. Box 607

city Roosevelt state UT zip 84066

Phone: (435) 722-2531

Drilling contractor: ProPetro Service

Address: 1422 East 1500 South

city Vernal state UT zip 84078

Phone: (435) 789-4729

Water encountered (attach additional pages as needed):

DEPTH		VOLUME (FLOW RATE OR HEAD)	QUALITY (FRESH OR SALTY)
FROM	TO		
0	510	0	No Water Encountered


Formation tops:            1 \_\_\_\_\_            2 \_\_\_\_\_            3 \_\_\_\_\_  
 (Top to Bottom)            4 \_\_\_\_\_            5 \_\_\_\_\_            6 \_\_\_\_\_  
                                      7 \_\_\_\_\_            8 \_\_\_\_\_            9 \_\_\_\_\_  
                                      10 \_\_\_\_\_            11 \_\_\_\_\_            12 \_\_\_\_\_

If an analysis has been made of the water encountered, please attach a copy of the report to this form.

I hereby certify that this report is true and complete to the best of my knowledge.

NAME (PLEASE PRINT) Rodrigo Jurado

TITLE Regulatory Compliance Spc

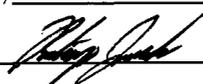SIGNATURE 

DATE 9/13/2012



Job Number: UT121024  
 Company: Petroglyph  
 Lease/Well: Ute Tribal 20-01  
 Location: Sec. 20, T5S, R3W  
 Rig Name: Aztec 673  
 RKB:   
 G.L. or M.S.L.: GL, 6351

State/Country: Utah/U.S  
 Declination: 11.22  
 Grid: True North  
 File name: C:\WINSERVE\UT121024.SVY  
 Date/Time: 02-Oct-12 / 11:28  
 Curve Name: Actual Ute Tribal 20-01

RECEIVED

JAN 10 2013

DIV. OF OIL, GAS & MINING

Payzone Directional

WINSERVE SURVEY CALCULATIONS  
 Minimum Curvature Method  
 Vertical Section Plane 9.00  
 Vertical Section Referenced to Wellhead  
 Rectangular Coordinates Referenced to Wellhead

Measured Depth FT	Incl Angle Deg	Drift Direction Deg	True Vertical Depth	N-S FT	E-W FT	Vertical Section FT	CLOSURE		Dogleg Severity Deg/100
							Distance FT	Direction Deg	
.00	.00	.00	.00	.00	.00	.00	.00	.00	.00
559.00	.26	89.71	559.00	.01	1.27	.20	1.27	89.71	.05
650.00	1.14	32.05	649.99	.77	1.96	1.07	2.10	68.38	1.13
742.00	3.52	10.00	741.91	4.33	2.93	4.74	5.23	34.08	2.72
834.00	4.92	10.12	833.66	11.00	4.12	11.51	11.74	20.51	1.52
926.00	6.24	9.68	925.22	19.81	5.65	20.45	20.60	15.92	1.44
1018.00	8.31	5.46	1016.48	31.36	7.12	32.09	32.16	12.80	2.32
1111.00	8.44	6.21	1108.48	44.83	8.50	45.61	45.63	10.74	.18
1204.00	8.66	7.53	1200.45	58.56	10.16	59.43	59.43	9.84	.32
1297.00	8.30	6.30	1292.43	72.17	11.81	73.13	73.13	9.29	.43
1390.00	7.90	8.45	1384.51	85.17	13.49	86.23	86.23	9.00	.54
1483.00	8.40	9.95	1476.57	98.18	15.60	99.41	99.41	9.03	.58
1576.00	8.00	8.19	1568.61	111.28	17.69	112.67	112.67	9.04	.51

Measured Depth FT	Incl Angle Deg	Drift Direction Deg	True Vertical Depth	N-S FT	E-W FT	Vertical Section FT	C L O S U R E		Dogleg Severity Deg/100
							Distance FT	Direction Deg	
1669.00	7.80	10.30	1660.73	123.89	19.74	125.45	125.45	9.06	.38
1762.00	8.66	11.04	1752.77	136.97	22.21	138.76	138.76	9.21	.93
1855.00	9.30	10.50	1844.63	151.23	24.92	153.27	153.27	9.36	.69
1948.00	9.70	10.70	1936.36	166.32	27.75	168.61	168.62	9.47	.43
2072.00	10.00	6.40	2058.53	187.28	30.89	189.81	189.81	9.37	.64
2197.00	9.50	9.00	2181.73	208.26	33.71	210.97	210.97	9.19	.53
2321.00	10.20	8.70	2303.90	229.22	36.97	232.18	232.18	9.16	.57
2445.00	10.10	8.00	2425.96	250.84	40.15	254.03	254.03	9.09	.13
2568.00	10.02	2.30	2547.07	272.21	42.08	275.44	275.44	8.79	.81
2692.00	9.76	8.45	2669.23	293.39	44.05	296.67	296.68	8.54	.88
2816.00	10.24	11.18	2791.35	314.60	47.74	318.19	318.20	8.63	.54
2940.00	10.59	11.40	2913.30	336.58	52.13	340.59	340.59	8.80	.28
3064.00	10.50	9.64	3035.21	358.89	56.27	363.27	363.27	8.91	.27
3188.00	9.93	8.76	3157.24	380.59	59.79	385.26	385.26	8.93	.48
3312.00	10.50	9.99	3279.28	402.29	63.38	407.25	407.25	8.95	.49
3436.00	10.33	11.57	3401.23	424.31	67.57	429.65	429.65	9.05	.27
3560.00	9.93	8.98	3523.30	445.76	71.47	451.45	451.45	9.11	.49
3684.00	8.83	6.61	3645.64	465.77	74.23	471.65	471.65	9.06	.94
3807.00	7.51	5.77	3767.39	483.15	76.13	489.11	489.11	8.95	1.08
3932.00	6.24	8.14	3891.49	498.00	77.91	504.06	504.06	8.89	1.04
4056.00	5.50	5.11	4014.84	510.59	79.39	516.73	516.73	8.84	.65
4180.00	4.17	4.01	4138.40	521.01	80.24	527.15	527.15	8.76	1.08
4303.00	2.77	10.60	4261.17	528.39	81.10	534.57	534.58	8.73	1.18
4427.00	2.24	.28	4385.05	533.76	81.66	539.96	539.97	8.70	.56
4551.00	1.85	352.19	4508.97	538.17	81.40	544.28	544.29	8.60	.39
4675.00	1.00	330.60	4632.93	541.09	80.60	547.04	547.06	8.47	.80
4799.00	.70	315.57	4756.92	542.58	79.54	548.34	548.38	8.34	.30
4923.00	.62	267.20	4880.91	543.08	78.34	548.65	548.71	8.21	.44
5048.00	1.14	234.15	5005.90	542.32	76.65	547.64	547.71	8.04	.57
5172.00	.66	228.75	5129.88	541.13	75.12	546.22	546.32	7.90	.39
5296.00	1.41	220.58	5253.86	539.50	73.59	544.37	544.50	7.77	.61
5420.00	1.67	197.37	5377.82	536.62	72.05	541.28	541.43	7.65	.54
5544.00	1.32	134.97	5501.78	533.88	72.52	538.66	538.79	7.74	1.27
5668.00	.70	350.13	5625.77	533.62	73.41	538.53	538.65	7.83	1.56

Measured Depth FT	Incl Angle Deg	Drift Direction Deg	True Vertical Depth	N-S FT	E-W FT	Vertical Section FT	C L O S U R E		Dogleg Severity Deg/100
							Distance FT	Direction Deg	
5791.00	.44	339.84	5748.77	534.80	73.11	539.66	539.78	7.78	.23
5916.00	.40	316.90	5873.76	535.57	72.65	540.34	540.48	7.73	.14
6039.00	.48	271.73	5996.76	535.90	71.84	540.54	540.70	7.64	.28
<b>Projection to Bit @ TD</b>									
6100.00	.48	271.73	6057.76	535.92	71.33	540.48	540.64	7.58	.00