

UTAH OIL AND GAS CONSERVATION COMMISSION

REMARKS: WELL LOG ELECTRIC LOGS FILE WATER SANDS LOCATION INSPECTED SUB REPORT/abd

881001 Application Recorded per BLM

DATE FILED 8-18-88

LAND: FEE & PATENTED STATE LEASE NO. PUBLIC LEASE NO. U-16962-A INDIAN

DRILLING APPROVED: 8-29-88 (CAUSE NO. 102-16B)

SPUDDED IN:

COMPLETED: PUT TO PRODUCING:

INITIAL PRODUCTION:

GRAVITY A.P.I.

GOR.

PRODUCING ZONES:

TOTAL DEPTH:

WELL ELEVATION:

DATE ABANDONED: OVA 10-14-88

FIELD: GREATER CISCO

UNIT:

COUNTY: GRAND

WELL NO. FZ 22-14 API NO. 43-019-31272

LOCATION 2030' FSL FT. FROM (N) (S) LINE. 500' FWL FT. FROM (E) (W) LINE. NW SW 1/4 - 1/4 SEC. 22

TWP.	RGE.	SEC.	OPERATOR	TWP.	RGE.	SEC.	OPERATOR
				21S	23E	22	FIRST ZONE PROD., INC.

UNITED STATES DEPARTMENT OF THE INTERIOR GEOLOGICAL SURVEY

License Designation and Serial No.

U-16962A

12

APPLICATION FOR PERMIT TO DRILL, DEEPEN, OR PLUG BACK

RECEIVED AUG 18 1988

1. Type of Work: DRILL [X] DEEPEN [] PLUG BACK []
2. Name of Operator: First Zone Production, Inc.
3. Address of Operator: 2040 East 4800 South, Suite 715 Salt Lake City, UT
4. Location of Well: At surface 2500' FWL; 2030' FSL
10. Field and Pool, or Wellnet: Greater Cisco Area
11. Sec., T., R., M., or Blk. and Survey or Area: Sec 22, T21S, R23E
12. County or Parish: Grand Utah
13. State: Utah
14. Distance in miles and direction from nearest town or post office: Four miles North west Cisco, Utah 84515
15. Distance from proposed location to nearest property or lease line, ft.: 500'
16. No. of acres in lease: 560
17. No. of acres assigned to this well: 10.0
18. Distance from proposed location to nearest well, drilling, completed, or applied for, on this lease, ft.: 450'
19. Proposed depth: 1000 Morrison
20. Rotary or cable tools: Rotary
21. Elevations (Show whether DF, RT, GR, etc.): 4407' GR
22. Approx. date work will start: AS SOON AS APPROVED

Table with 5 columns: Size of Hole, Size of Casing, Weight per Foot, Setting Depth, Quantity of Cement. Rows include 8 5/8" hole with 7" casing and 6 1/4" hole with 4 1/2" casing.

Formations:

- Mancos Shale surface to 640'
Dakota 640-750
Cedar Mt 750-850
Morrison 850-1000


IN ABOVE SPACE DESCRIBE PROPOSED PROGRAM: If proposal is to deepen or plug back, give data on present productive zone and proposed new productive zone.

Signed: JAKE HAROUNY Title: President Date: 8/16/88

43-019-31272

APPROVED BY THE STATE OF UTAH DIVISION OF OIL, GAS, AND MINING DATE: 8-29-88

*See Instructions On Reverse Side BY: [Signature] WELL SPACING: Cause No. 102-11aB

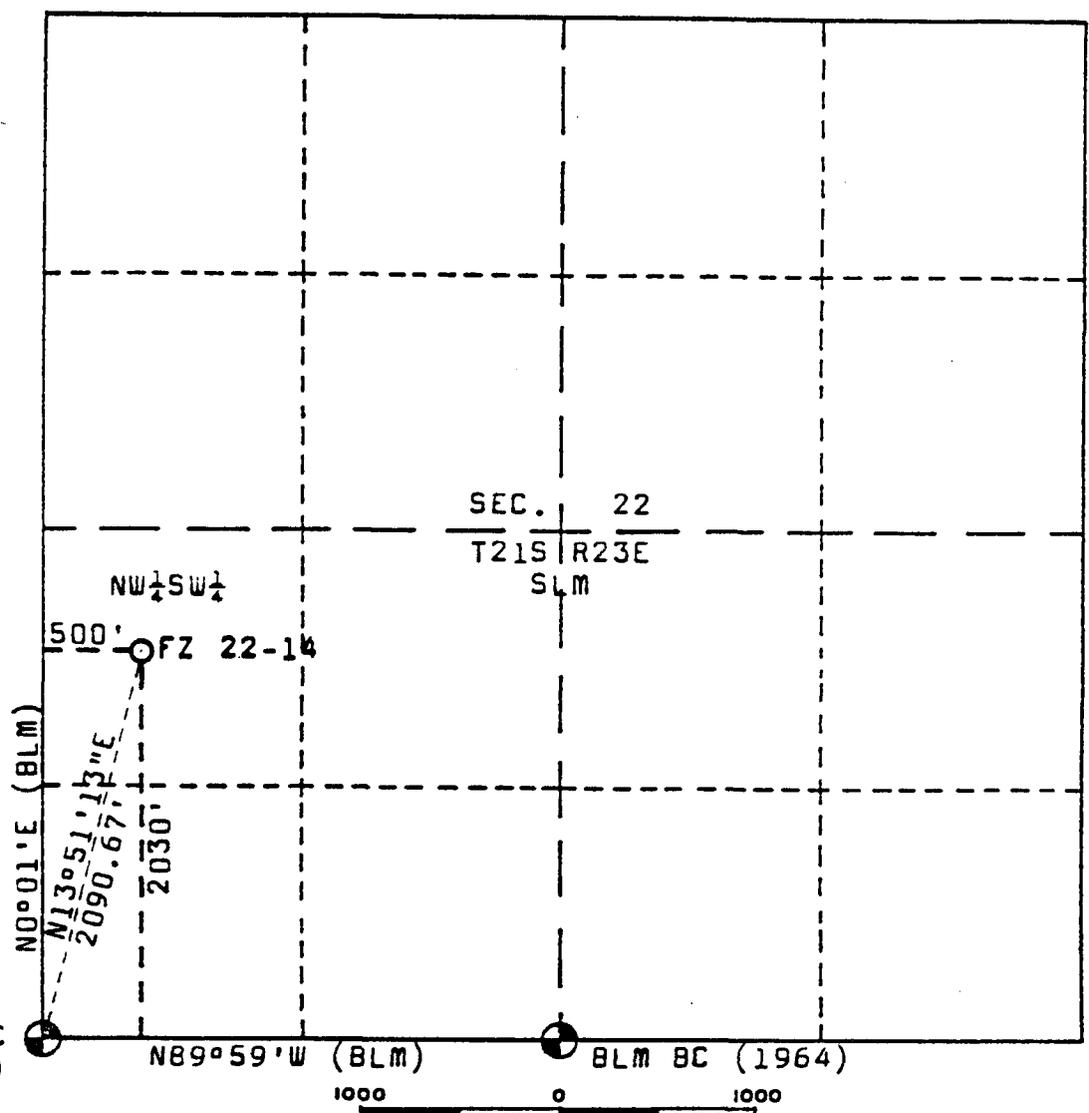

BLM BC (1964)

N89°59'W (BLM)

BLM BC (1964)

1000 0 1000


SCALE: 1" = 1000'

FZ 22-14

Located 2030 feet from the South line and 500 feet from the West line of Section 22, T21S, R23E, SLM.

Elev. 4407

Grand County, Utah

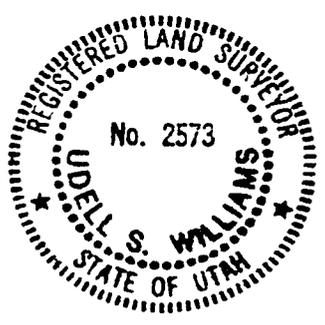

SURVEYOR'S CERTIFICATE

THIS IS TO CERTIFY THAT THE ABOVE PLAT WAS PREPARED FROM FIELD NOTES OF ACTUAL SURVEYS MADE BY ME OR UNDER MY SUPERVISION AND THAT THE SAME ARE TRUE AND CORRECT TO THE BEST OF MY KNOWLEDGE AND BELIEF

Udell S. Williams
UTAH RLS NO. 2573





UDELL S. WILLIAMS
751 Rood Avenue
Grand Junction, Colorado 81501

PLAT OF
PROPOSED LOCATION
FZ 22-14
NW $\frac{1}{4}$ SW $\frac{1}{4}$ SECTION 22
T21S, R23E, SLM

SURVEYED BY: USW DATE: 8/10/88
DRAWN BY: USW DATE: 8/11/88

11 Road to F2 22-13

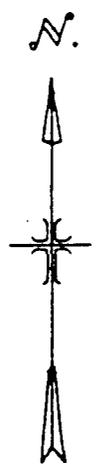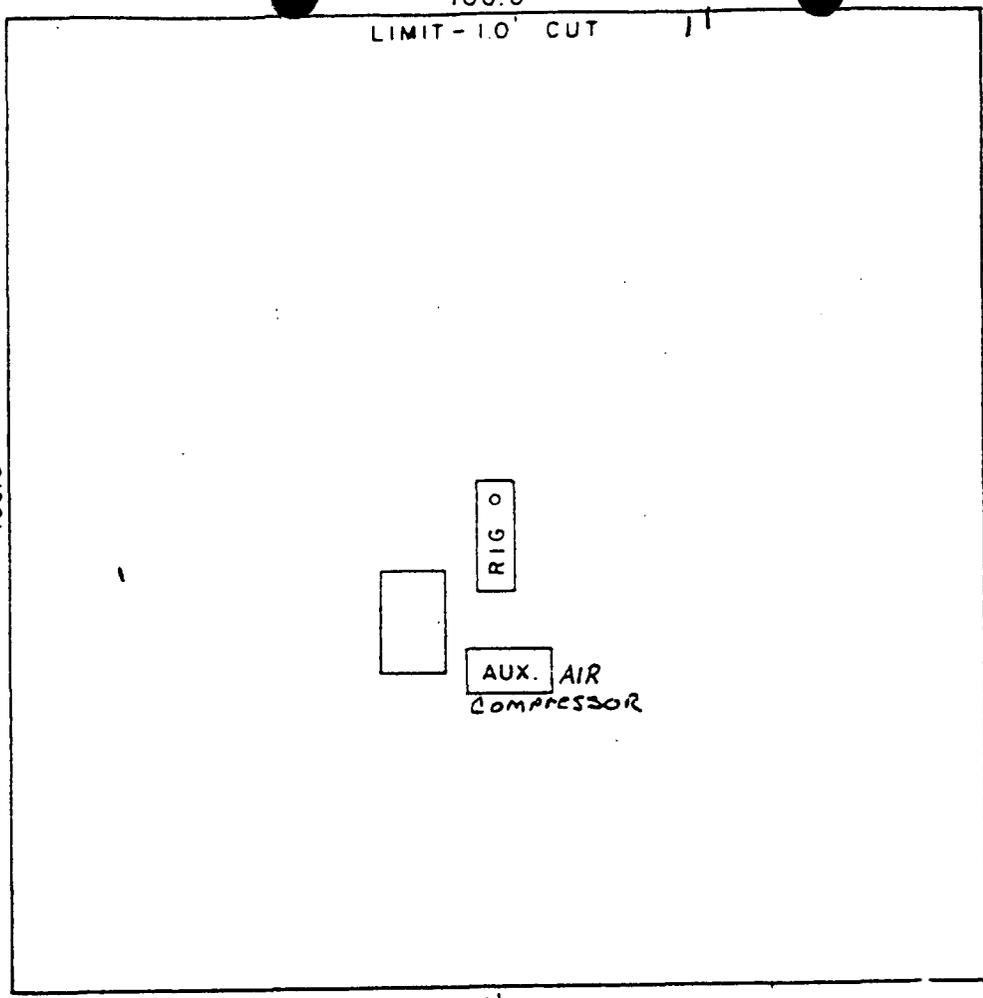

SCALE: 1" = 20'

T
21
S
100.0'

R 23 E
S. L. B. & M.

SITE LAYOUT
F2 22-14
GRAND COUNTY, UTAH
DRAWN -----

SECTION 22

DRILLING APPLICATION

1. GEOLOGICAL NAME & SURFACE FORMATION:

MANCOS SHALE

2 & 3. GEOLOGIC TOPS AND FORMATION DEPTHS:

MANCOS SHALE SURFACE TO 670'
CRETACEOUS DAKOTA 670 to 850
JURASSIC MORRISON 850-1000
JURASSIC SALT WASH 1000-1150

4. CASING PROGRAM:

7" Surface casing 150 ft plus, cemented back to surface. J-55 Casing to be used. The production casing will be 9.5 lb 4½", set to TD. Cement 400' above the highest hydrocarbon or water zone.

5. PRESSURE CONTROL EQUIPMENT:

Operator intends to use an eight inch bore Hydril BOP, capable of withstanding 3000 psi. No well in the immediate area has experienced pressures in excess of 650 psi.

6. DRILLING AND CIRCULATING MEDIUM:

Operator intends to drill with compressed air and air mist as far as possible. In the event that it is necessary to utilize mud, a pre-mixed salt water based polymer will be used. This mud will be delivered to the site and stored in a tank. The Operator will be weighted as necessary to maintain well control. Any drilling fluids utilized will be removed from the site for disposal.

7. AUXILLIARY EQUIPMENT:

a. Kelly Cock -- Demo. b. Floats at the bit -- yes and on the drill string. c. No monitoring equipment will be used on any mud utilized. The Driller on Tower will be responsible to monitor the mud by checking the viscosity and weight during his tower under the supervision of the on sitesupervisor. d. A sub with a full opening valve will be available on the floor. The fill and kill lines will be well on top of the surface casing just below the BOP's. Full opening valve will be installed on the Fill and Kill lines.

MULTIPOINT AND SURFACE USE PLAN

1. EXISTING ROADS AND PLANNED ACCESS ROADS:

A Road currently exists into the Petro X 22-1 and the First Zone 22 wells located in Section 22, T21S, R23E (SE $\frac{1}{4}$ NW $\frac{1}{4}$). This road passes through part of the State Lease ML-28086, on which lease this drilling application is pertinent to. The Operator intends to follow a direct route into the well site coming directly from the existing road. The route will minimize impact and will utilize the high ground which will eliminate surface erosion and allow for year round access.

3. LOCATION OF EXISTING WELLS:

The closest operating wells to this location are the Petro X 22-1 and the First Zone 22-10s, located in the SE $\frac{1}{4}$ NW $\frac{1}{4}$, Section 22, T21S, R23E and which are being operated by First Zone Production as Oil Wells. This application is for a well that will also be operated as an Oil Well but at a distance of 1881' from the nearest Operating Oil Well (FZ 22-10s SE $\frac{1}{4}$ NW $\frac{1}{4}$, Section 22, T21S, R23E). The Petro X 22-1 Well is located 400' west of the FZ 22-10s Well. Both of these wells are located on Federal Lease U-16962A.

4. LOCATION OF EXISTING OR PROPOSED FACILITIES:

Any facilities to be constructed will be built only on the Well pad site.

5. LOCATION AND TYPE OF WATER SUPPLY:

A water right application has been made with the Division of Water Resources of the State of Utah for water from the Colorado River. This water will be taken at Fish Ford, South of Cisco, Utah.

MULTIPOINT AND SURFACE USE PLAN:

6. SOURCE OF CONSTRUCTION MATERIALS:

Source materials will be taken from the site. Any gravel will be purchased and hauled in from commercial sources.

7. METHODS OF HANDLING WASTE DISPOSAL:

A. Cuttings: Buried in the Pit

B. Drilling Fluids: Buried in pit or hauled to Salt Water Disposal site west of Cisco.

C. Produced Fluids (Oil & Water) Any Oil will be sold if salvageable or burned in the pit and covered if not saleable. Any water that does not evaporate, will be hauled from the site to the Salt Water Disposal Site west of Cisco.

D. Sewage: A porta potty will be on the sites

E. Garbage: burned and buried in the reserve pit. Papers will be collected in a wire basket and burned.

F. Upon completion of the proposed well as either a dry hole or a commercial well, the entire site will be cleaned up, soil recontoured and seeds drilled into the site as directed. The well head will be fenced if a commercial well, or a dry hole marker erected if pl

8. AUXILLARY EQUIPMENT/FACILITIES:

Dependent upon drilling results. A separate application will be submitted on a Sundry Notice for any gathering facilities or tank batteries that are necessary.

MULTIPOINT AND SURFACE USE PLAN

9. WELL LAYOUT AND DIAGRAM

See attached well site plan.

10. PLANS FOR RESTORATION OF THE SURFACE

The surface will be restored pursuant to the directions and advice of the Grand Resource Area. All topsoil will be stacked on the well site and re-distributed when the project is over, and the necessary construction is completed.

Operator will plant the seed mixture recommended by the BLM in the Fall or early spring to insure the best chance for germination and growth. Insofar as this State Site is concerned, we will contact the State Foresters Office for guidance concerning the appropriate seed mix. The planting arrangements and time table will be the same as shown.

11. OTHER INFORMATION

N/A

12. LESSEE'S OR OPERATORS REPRESENTATIVE:

2048 East 4800 South
Suite 100
Holladay, Utah 84117

Office Phone 277-0801

FIRST ZONE PRODUCTION, INC.
Jake Harouny, President

MULTIPOINT AND SURFACE USE PLAN

13. CERTIFICATION:

"I hereby verify that I, or persons under my direct supervision have inspected the proposed drill site and access route; that the statements made in this use plan are, to the best of my knowledge true and correct; and that the work will be performed by CCCs and its contractors and subcontractors in conformity with this plan the terms and conditions under which it is approved."


7-1-88

Date

[Signature]
Name Title

A GRANT ROTATING HEAD WILL BE BOLTED TO THE BOP FLANGE PLATE.

A DISCHARGE LINE RUNS FROM THE ROTATING HEAD.

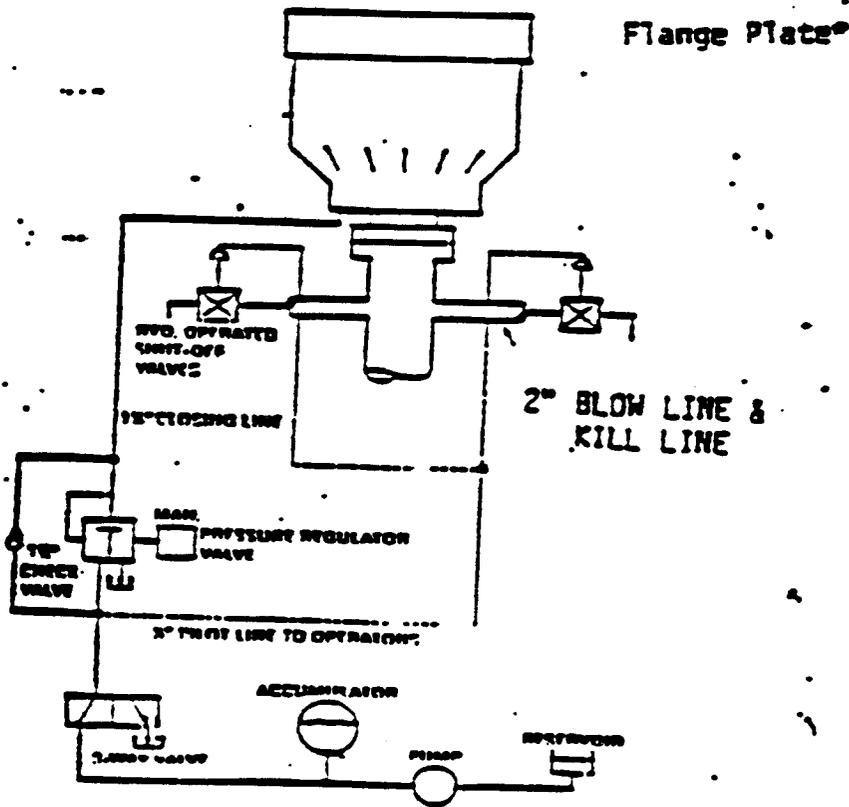

REGAN-TOROUS TYPE E-1 BOP

ML 28086

4458

ROAD

Petro X
22-1

FZ 22-10s

FZ 22-12

FZ 22-7

22

FZ 22-13

FZ 22-8

FZ 22-14

FZ 22-5

FZ 22-9

FZ 22-6

FZ 22-10

FZ 20-20

FZ 22-11

FZ 22-21

FZ 22-19


FZ 22-18

U-17623

U-16962A

ML 28086

4364

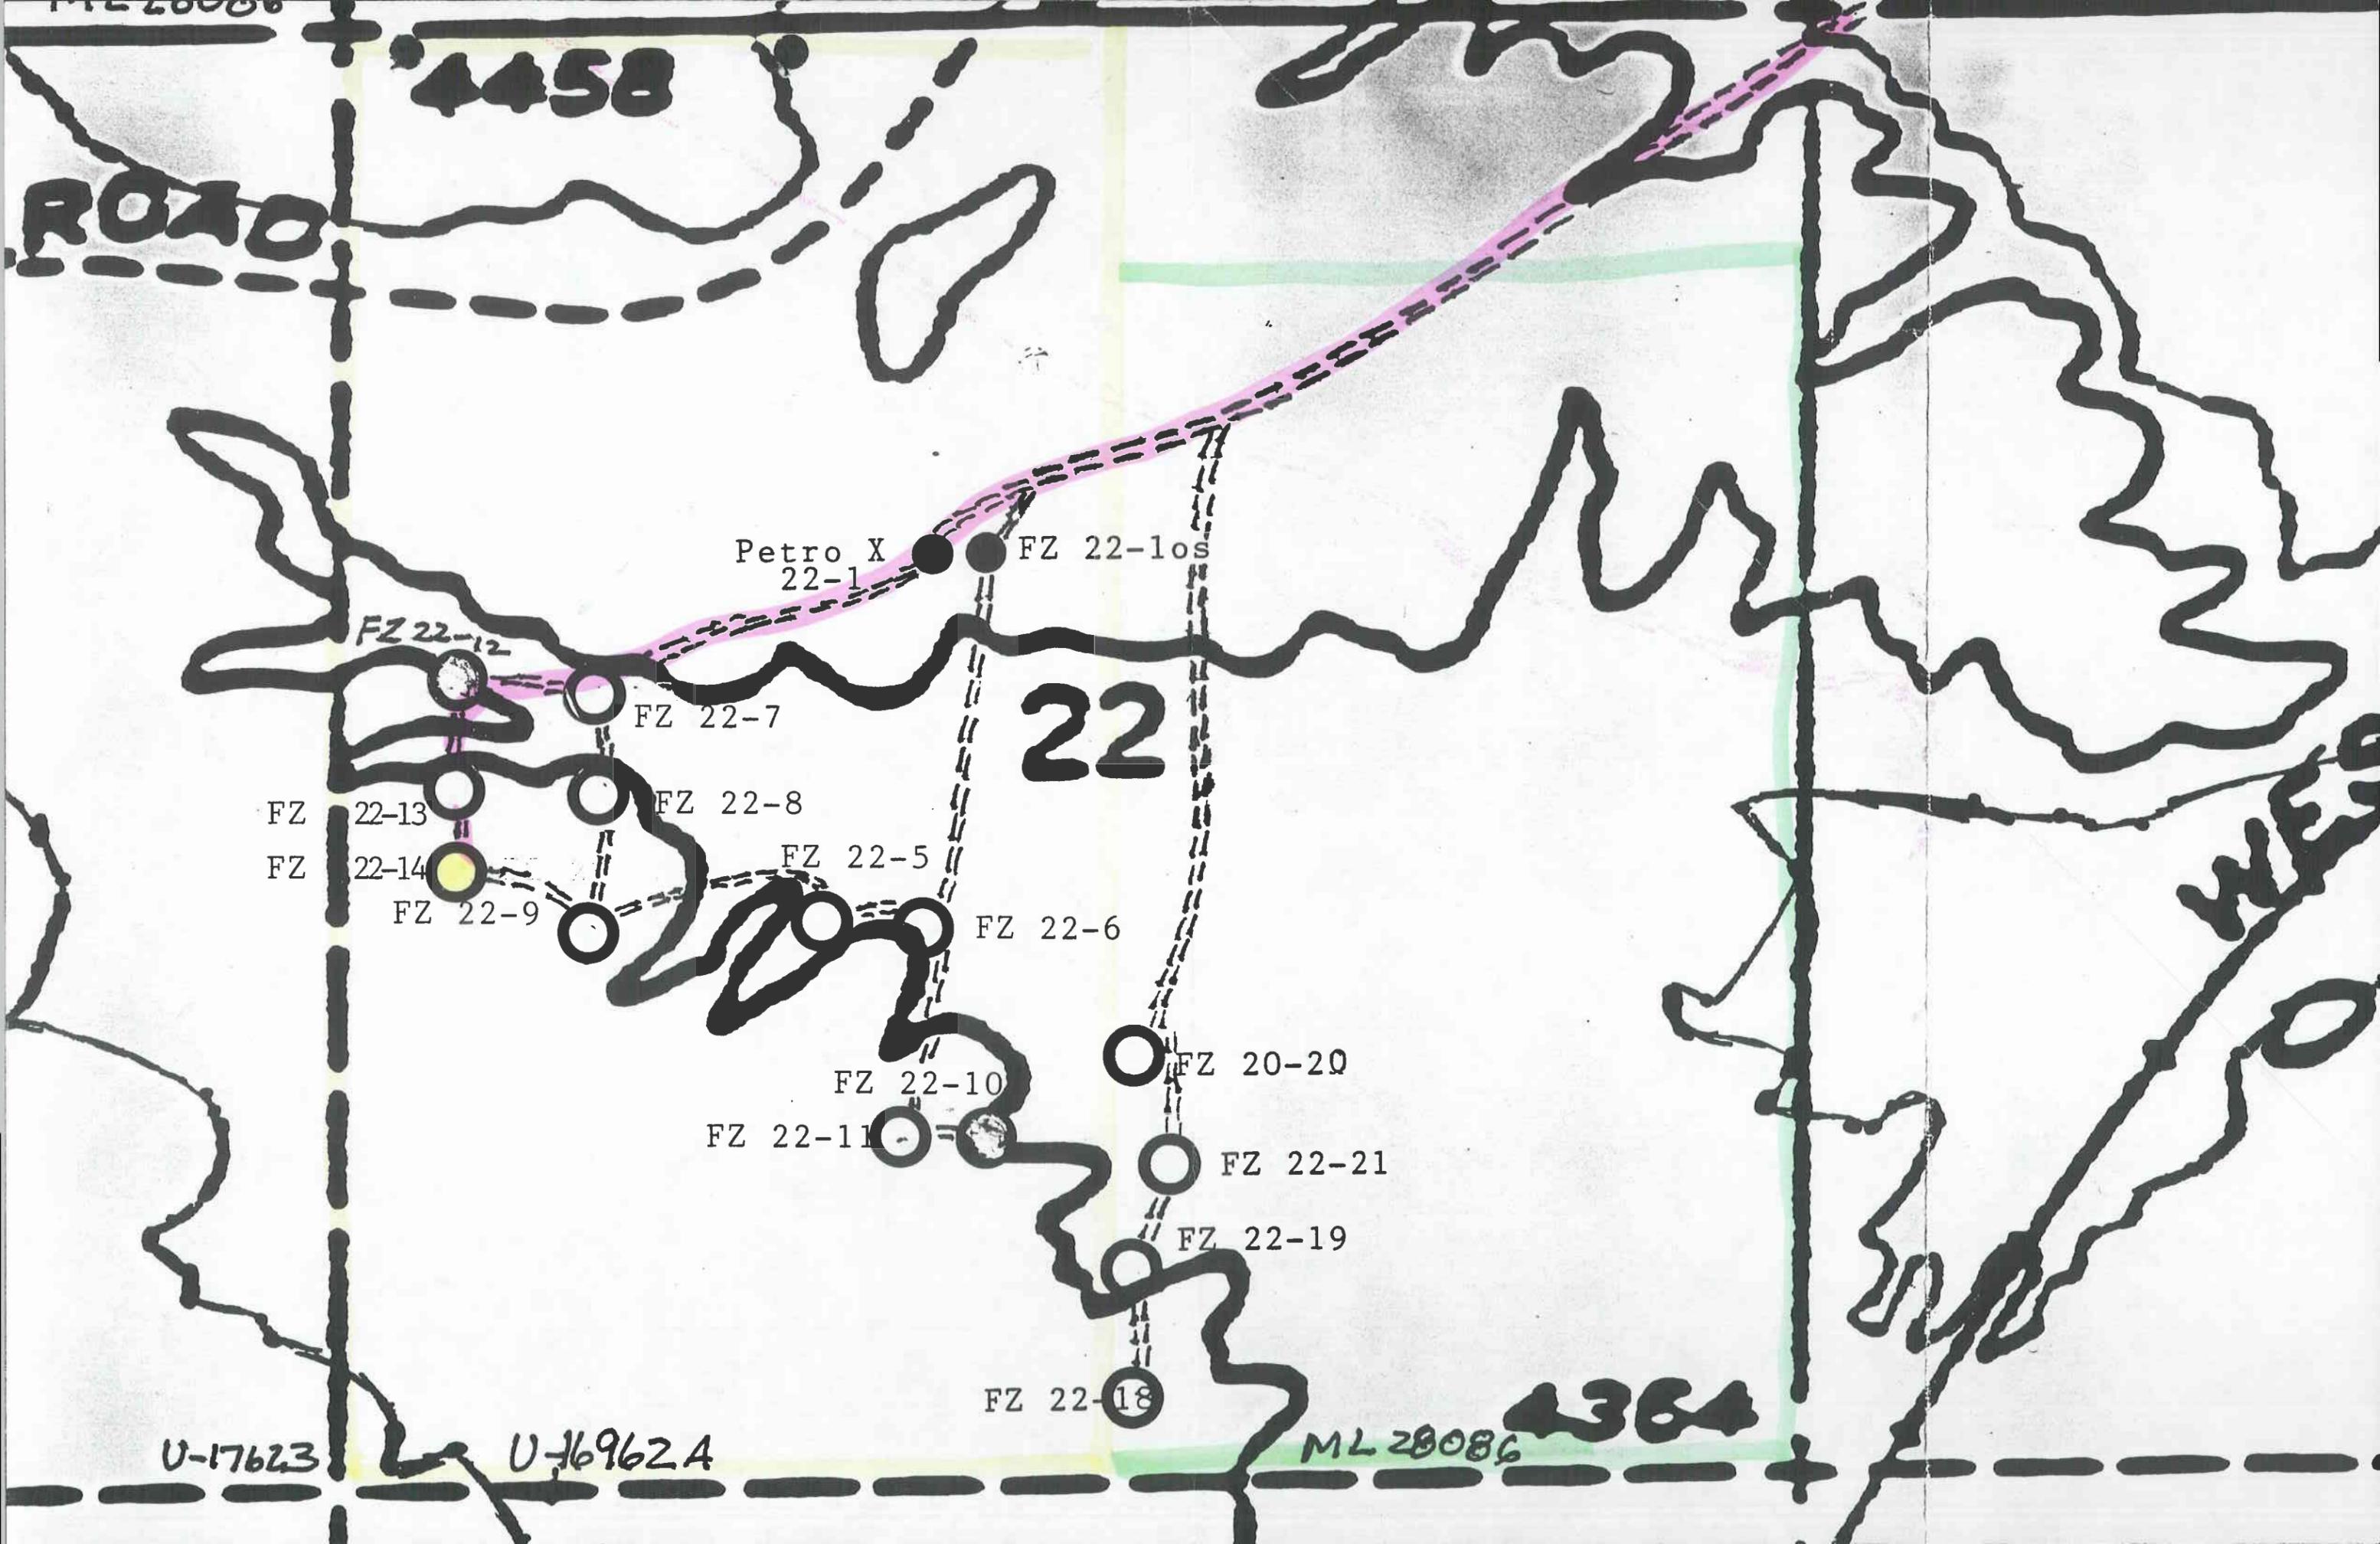

OPERATOR First Zone Prod. DATE 8-18-88

WELL NAME FZ 22-14

SEC NWSW 22 T 21S R 23E COUNTY Grand

43-019-31272
API NUMBER

Fed.
TYPE OF LEASE

CHECK OFF:

statewide - BFM

PLAT

BOND

NEAREST WELL

LEASE

FIELD

POTASH OR OIL SHALE

PROCESSING COMMENTS:

Nearest well ok under Cause No. 102-116B
Need water permit

APPROVAL LETTER:

SPACING: R615-2-3 _____ UNIT

R615-3-2

102-116B 11-15-79
CAUSE NO. & DATE

R615-3-3

STIPULATIONS:

1. Water Permit



State of Utah

DEPARTMENT OF NATURAL RESOURCES
DIVISION OF OIL, GAS AND MINING

Norman H. Bangertter

Governor

Dee C. Hansen

Executive Director

Dianne R. Nielson, Ph.D.

Division Director

355 West North Temple

3 Triad Center, Suite 350

Salt Lake City, Utah 84180-1203

801-538-5340

August 29, 1988

First Zone Production, Inc.
2040 E. 4800 S., Suite 115
Salt Lake City, Utah 84117

Gentlemen:

Re: FZ 22-14 - NW SW Sec. 22, T. 21S, R. 23E - Grand County, Utah
2030' FSL, 500' FWL

Approval to drill the referenced well is hereby granted in accordance with the Order of Cause No. 102-16B dated November 15, 1979 subject to the following stipulations:

1. Prior to commencement of drilling, receipt by the Division of evidence providing assurance of an adequate and approved supply of water as required by Chapter 3, Title 73, Utah Code Annotated.

In addition, the following actions are necessary to fully comply with this approval:

1. Spudding notification within 24 hours after drilling operations commence.
2. Submittal of an Entity Action Form within five working days following spudding and whenever a change in operations or interests necessitates an entity status change.
3. Submittal of the Report of Water Encountered During Drilling, Form OGC-8-X.
4. Prompt notification if it is necessary to plug and abandon the well. Notify John R. Baza, Petroleum Engineer, (Office) (801) 538-5340, (Home) 298-7695, or Jim Thompson, Lead Inspector, (Home) 298-9318.
5. Compliance with the requirements of Rule R615-3-22, Gas Flaring or Venting, Oil and Gas Conservation General Rules.

Page 2
First Zone Production, Inc.
FZ 22-14
August 29, 1988

6. Prior to commencement of the proposed drilling operations, plans for facilities for disposal of sanitary wastes at the drill site shall be submitted to the local health department. These drilling operations and any subsequent well operations must be conducted in accordance with applicable state and local health department regulations. A list of local health departments and copies of applicable regulations are available from the Division of Environmental Health, Bureau of General Sanitation, telephone (801) 538-6121.
7. This approval shall expire one (1) year after date of issuance unless substantial and continuous operation is underway or an application for an extension is made prior to the approval expiration date.

The API number assigned to this well is 43-019-31272.

Sincerely,



R. J. Firth
Associate Director, Oil & Gas

lr
Enclosures
cc: Branch of Fluid Minerals
D. R. Nielson
8159T

FILING FOR WATER IN THE STATE OF UTAH

Rec. by
 Fee Rec. 20.00
 Receipt # 24504
 Microfilmed
 Roll #

RECEIVED
 JUL 08 1988
 WATER

APPLICATION TO APPROPRIATE WATER

For the purpose of acquiring the right to use a portion of the unappropriated water of the State of Utah, application is hereby made to the State Engineer, based upon the following showing of facts, submitted in accordance with the requirements of Title 73, Chapter 3 of the Utah Code Annotated 1953, as amended.

WATER USER CLAIM NO. 01 - 289

TEMPORARY

APPLICATION NO. T63357

1. PRIORITY OF RIGHT: July 8, 1988 FILING DATE: July 8, 1988

2. OWNER INFORMATION

Name: First Zone Production
 Address: 2046 East 4800 South, Salt Lake City, UT 84117

3. QUANTITY OF WATER: 2.0 acre feet (Ac. Ft.)

4. SOURCE: Colorado River DRAINAGE: NW Colorado River

COUNTY: Grand

POINT(S) OF DIVERSION:

(1) S. 700 feet, E. 2300 feet, from the NW Corner of Section 22,
 Township 21 S, Range 24 E, SLB&M

Description of Diverting Works: Pump and Truck

COMMON DESCRIPTION: Fish Ford

5. NATURE AND PERIOD OF USE

Oil Recovery: From July 11 to July 11.

6. PURPOSE AND EXTENT OF USE

Oil Recovery: Water will be used for oil exploration.

RECEIVED
 SEP 6 1988

DIVISION OF
 OIL, GAS & MINING

7. PLACE OF USE

The water is used in all or parts of each of the following legal subdivisions.

TOWN RANGE SEC	North East Quarter				North West Quarter				South West Quarter				South East Quarter			
	NE $\frac{1}{4}$	NW $\frac{1}{4}$	SW $\frac{1}{4}$	SE $\frac{1}{4}$	NE $\frac{1}{4}$	NW $\frac{1}{4}$	SW $\frac{1}{4}$	SE $\frac{1}{4}$	NE $\frac{1}{4}$	NW $\frac{1}{4}$	SW $\frac{1}{4}$	SE $\frac{1}{4}$	NE $\frac{1}{4}$	NW $\frac{1}{4}$	SW $\frac{1}{4}$	SE $\frac{1}{4}$
20 S 23 E 32											X	X			X	X
21 S 23 E 13											X					
21 S 23 E 15																X
21 S 23 E 16													X			
21 S 23 E 21				X									X			
21 S 23 E 22						X	X	X		X		X		X	X	
21 S 23 E 23						X	X	X								
21 S 23 E 27					X	X										

All locations in Salt Lake Base and Meridian

EXPLANATORY

Water will be trucked from diversion point to places of use. The period of use will be from July 11, 1988 to July 11, 1989. Oil exploration wells will be drilled at the following locations;

- 1) N 500 ft. and W 990 ft. from SE Cor. Sec. 15, T21S, R23E, SLB&M
- 2) S 4500 ft. and E 2400 ft. from NW Cor. Sec. 22, T21S, R23E, SLB&M
- 3) S 300 ft. and E 1200 ft. from NW Cor. Sec. 27, T21S, R23E, SLB&M
- 4) S 300 ft. and E 1600 ft. from NW Cor. Sec. 27, T21S, R23E, SLB&M

Appropriate

- 5) S 300 ft. and E 2000 ft. from NW Cor. Sec. 27, T21S, R23E, SLB&M
- 6) N 1520 ft. and W 2440 ft. from SE Cor. Sec. 22, T21S, R23E, SLB&M
- 7) N 1120 ft. and W 2440 ft. from SE Cor. Sec. 22, T21S, R23E, SLB&M
- 8) N 720 ft. and W 2440 ft. from SE Cor. Sec. 22, T21S, R23E, SLB&M
- 9) N 320 ft. and W 2440 ft. from SE Cor. Sec. 22, T21S, R23E, SLB&M
- 10) N 660 ft. and E 660 ft. from SW Cor. Sec. 13, T21S, R23E, SLB&M
- 11) S 660 ft. and E 660 ft. from NW Cor. Sec. 23, T21S, R23E, SLB&M
- 12) S 1980 ft. and E 660 ft. from NW Cor. Sec. 23 T21S, R23E, SLB&M
- 13) S 1980 ft. and E 1980 ft. from NW Cor. Sec. 23, T21S, R23E, SLB&M
- 14) S 2792 ft. and E 2398 ft. from NW Cor. Sec. 22, T21S, R23E, SLB&M
- 15) S 2792 ft. and E 1998 ft. from NW Cor. Sec. 22, T21S, R23E, SLB&M
- 16) S 3200 ft. and E 1800 ft. from NW Cor. Sec. 22, T21S, R23E, SLB&M
- 17) S 3200 ft. and E 2200 ft. from NW Cor. Sec. 22, T21S, R23E, SLB&M
- 18) S 4000 ft. and E 2000 ft. from NW Cor. Sec. 22, T21S, R23E, SLB&M
- 19) S 4000 ft. and E 2400 ft. from NW Cor. Sec. 22, T21S, R23E, SLB&M
- 20) S 3250 ft. and E 900 ft. from NW Cor. Sec. 22, T21S, R23E, SLB&M
- 21) S 2310 ft. and E 990 ft. from NW Cor. Sec. 22, T21S, R23E, SLB&M
- 22) S 2900 ft. and E 990 ft. from NW Cor. Sec. 22, T21S, R23E, SLB&M
- 23) S 2310 ft. and E 500 ft. from NW Cor. Sec. 22, T21S, R23E, SLB&M
- 24) S 2800 ft. and E 500 ft. from NW Cor. Sec. 22, T21S, R23E, SLB&M
- 25) S 3250 ft. and E 500 ft. from NW Cor. Sec. 22, T21S, R23E, SLB&M
- 26) S 2900 ft. and W 300 ft. from NE Cor. Sec. 21, T21S, R23E, SLB&M
- 27) S 2500 ft. and W 300 ft. from NE Cor. Sec. 21, T21S, R23E, SLB&M
- 28) S 3300 ft. and W 300 ft. from NE Cor. Sec. 21, T21S, R23E, SLB&M
- 29) S 3280 ft. and W 660 ft. from NE Cor. Sec. 16, T21S, R23E, SLB&M
- 30) S 1660 ft. and E 1660 ft. from NW Cor. Sec. 22, T21S, R23E, SLB&M
- 31) N 660 ft. and E 660 ft. from SW Cor. Sec. 32, T20S, R23E, SLB&M
- 32) N 660 ft. and E 1980 ft. from SW Cor. Sec. 32, T20S, R23E, SLB&M
- 33) N 660 ft. and E 3300 ft. from SW Cor. Sec. 32, T20S, R23E, SLB&M
- 34) N 660 ft. and E 4320 ft. from SW Cor. Sec. 32, T20S, R23E, SLB&M

The applicant hereby acknowledges he/they are a citizen(s) of the United States or intends to become such a citizen.

The quantity of water sought to be appropriated is limited to that which can be beneficially used for the purpose herein described.

The undersigned hereby acknowledges that, even though he/they may have been assisted in the preparation of the above-numbered application through the courtesy of the employees of the Division of Water Rights, all responsibility for the accuracy of the information contained therein, at the time of filing, rests with the applicant(s).


Signature of Applicant

STATE ENGINEER'S ENDORSEMENT


WATER RIGHT NUMBER: 01 - 289

APPLICATION NO. T63357

1. July 8, 1988 Application received by REB.
 2. August 12, 1988 Application designated for APPROVAL by MP and KLJ.
 3. Comments:
-
-

Conditions:

This application is hereby APPROVED, dated September 2, 1988, subject to prior rights and this application will expire on September 2, 1989.

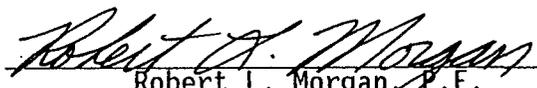
Robert L. Morgan, P.E.
State Engineer

215 ● 3E Sec. 22 First Zone

✓ 43-019-31268	FZ 22-5	NESW	(Dr-17)
✓ 43-019-31269	FZ 22-6	NESW	(Dr-17)
✓ 43-019-31271	FZ 22-20	NWSE	(Dr-17)
✓ 43-019-31270	FZ 22-9	NWSW	(Dr-17)
✓ 43-019-31272	FZ 22-14	NWSW	(Dr-17)
✓ 43-019-31274	FZ 22-8	NWSW	(Dr-17)
✓ 43-019-31280	FZ 22-13	NWSW	(Dr-17)
✓ 43-019-31262	FZ 22-1 OS	SESW	(Pow)
✓ 43-019-31278	FZ 22-10	SESW	(Dr-17)
✓ 43-019-31279	FZ 22-11	SESW	(Dr-17)
✓ 43-019-31273	FZ 22-12	SWNW	(Dr-17)
✓ 43-019-31275	FZ 22-7	SWNW	(Dr-17)

3162 (U-065)
(U-16962-A)

Moab District
P. O. Box 970
Moab, Utah 84532

RECEIVED
DEC 12 1988

DEC 08 1988

First Zone Production, Inc.
2046 East 4800 South, Suite 101
Salt Lake City, Utah 84117

DIVISION OF
OIL, GAS & MINING

Re: Returning Applications for Permit
to Drill
Well Nos. (See Below)
Sec. 22, T. 21 S., R. 23 E.
Grand County, Utah
Lease U-16962-A

Gentlemen:

Your Applications for Permit to Drill the following wells were received
in our office:

Well No. FZ 22-5	Received 8/15/88	API#43-019-31268
Well No. FZ 22-6	Received 8/15/88	API#43-019-31269
Well No. FZ 22-7	Received 8/24/88	API#43-019-31275
Well No. FZ 22-8	Received 8/24/88	API#43-019-31274
Well No. FZ 22-9	Received 8/15/88	API#43-019-31270
Well No. FZ 22-10	Received 8/15/88	API#43-019-31278
Well No. FZ 22-11	Received 8/15/88	API#43-019-31279
Well No. FZ 22-12	Received 8/24/88	API#43-019-31273
Well No. FZ 22-13	Received 8/24/88	API#43-091-31280
Well No. FZ 22-14	Received 8/24/88	API#43-019-31272

These applications have been processed up to a point where without further
guidance from your company, we have been unable to complete the surface-use
portion of these applications (Onshore Oil and Gas Order 1). In view of
the foregoing, our Grand Resource Area Office recommends returning your
applications unapproved.

At a future date, if you intend to drill these locations new applications must be submitted. If you have any questions, please contact the Branch of Fluid Minerals (801) 259-6111.

Sincerely yours,

/s/ Gene Nodine
District Manager

Enclosures (10)
Applications for Permit to Drill

cc: Grand Resource Area (w/o encls.)

State of Utah, Division of Oil, Gas and Mining ✓
Salt Lake City, Utah 84180-1203 (w/o encls.)

CFreudiger/cf 12/8/88



State of Utah

DEPARTMENT OF NATURAL RESOURCES
DIVISION OF OIL, GAS AND MINING

Norman H. Bangarter
Governor

Dee C. Hansen
Executive Director

Dianne R. Nielson, Ph.D.
Division Director

355 West North Temple
3 Triad Center, Suite 350
Salt Lake City, Utah 84180-1203
801-538-5340

December 14, 1988

First Zone Production Inc.
2046 East 4800 South, Suite 101
Salt Lake City, UT 84117

Gentlemen:

Re: Rescission of Applications for Permit to Drill, Section 2, Township 21 South, Range 23 East, Grand County, Utah

As a result of the BLM, Grand Resource Area Office's action of returning unapproved your Applications for Permit to Drill the following wells, the approvals to drill previously issued by the Division of Oil, Gas and Mining for these wells are rescinded.

Well No. FZ 22-5	API #43-019-31268
Well No. FZ 22-6	API #43-019-31269
Well No. FZ 22-7	API #43-019-31275
Well No. FZ 22-8	API #43-019-31274
Well No. FZ 22-9	API #43-019-31270
Well No. FZ 22-10	API #43-019-31278
Well No. FZ 22-11	API #43-019-31279
Well No. FZ 22-12	API #43-019-31273
Well No. FZ 22-13	API #43-019-31280
Well No. FZ 22-14	API #43-019-31272

If any previously unreported operations have been performed on any of these well locations, it is imperative that you notify the Division immediately. New Applications for Permit to Drill must be filed with and approved by the Division prior to any future drilling operations at these locations.

Sincerely,

Don T. Staley
Administrative Supervisor

tc-
cc: D. R. Nielson
R. J. Firth
BLM-Moab
Well files



State of Utah

DEPARTMENT OF NATURAL RESOURCES
DIVISION OF OIL, GAS AND MINING

Norman H. Bangerter
Governor
Dee C. Hansen
Executive Director
Dianne R. Nielson, Ph.D.
Division Director

355 West North Temple
3 Triad Center, Suite 350
Salt Lake City, Utah 84180-1203
801-538-5340

December 20, 1988

First Zone Production Inc.
2046 East 4800 South, Suite 101
Salt Lake City, Utah 84117

Gentlemen:

RE: Correction to DOGM Drilling Permit Rescind Letter

The location for the well permits rescinded by our December 14, 1988 letter should read Section 22, Township 21 South, Range 23 East, and not Section 2. The wells rescinded by that letter were as follows:

Well No. FZ 22-5	API #43-019-31268
Well No. FZ 22-6	API #43-019-31269
Well No. FZ 22-7	API #43-019-31275
Well No. FZ 22-8	API #43-019-31274
Well No. FZ 22-9	API #43-019-31270
Well No. FZ 22-10	API #43-019-31278
Well No. FZ 22-11	API #43-019-31279
Well No. FZ 22-12	API #43-019-31273
Well No. FZ 22-13	API #43-019-31280
Well No. FZ 22-14	API #43-019-31272

Sincerely,

Don T. Staley
Administrative Supervisor

tc
cc: D. R. Nielson
R. J. Firth
T. A. Searing
BLM-Moab
Well files

WE11/15