

**FILE NOTATIONS**

Entered in NID File .....  
Location Map Pinned .....  
Card Indexed .....

Checked by Chief .....  
Approval Letter .....  
Disapproval Letter .....

*Paul B.*  
*3-18-74 J. H. H.*

**COMPLETION DATA:**

Date Well Completed .....  
DW..... WW..... TA.....  
GW..... OS..... PA.....

Location Inspected .....  
Bond released .....  
State or Fee Land .....

**LOGS FILED**

Driller's Log.....  
Electric logs (No.) .....  
E..... I..... Dual I Lat..... GR-N..... Micro.....  
BNC Sonic GR..... Lat..... MI-L..... Sonic.....  
CBLog..... CCLog..... Others.....

UNITED STATES  
DEPARTMENT OF THE INTERIOR  
GEOLOGICAL SURVEY

APPLICATION FOR PERMIT TO DRILL, DEEPEN, OR PLUG BACK

1a. TYPE OF WORK  
 DRILL  DEEPEN  PLUG BACK

b. TYPE OF WELL  
 OIL WELL  GAS WELL  OTHER   
 SINGLE ZONE  MULTIPLE ZONE

2. NAME OF OPERATOR  
**Texaco Inc. Attention: T. Bliss**

3. ADDRESS OF OPERATOR  
**P. O. Box 2100, Denver, Colorado 80201**

4. LOCATION OF WELL (Report location clearly and in accordance with any State requirements.\*)  
 At surface **NE 1/4 Sec. 13**  
 At proposed prod. zone **1987' FSL, 782' FEL, Sec. 13**

14. DISTANCE IN MILES AND DIRECTION FROM NEAREST TOWN OR POST OFFICE\*  
 - -

15. DISTANCE FROM PROPOSED\* LOCATION TO NEAREST PROPERTY OR LEASE LINE, FT. (Also to nearest drlg. unit line, if any) - -

16. NO. OF ACRES IN LEASE - -

17. NO. OF ACRES ASSIGNED TO THIS WELL **40**

18. DISTANCE FROM PROPOSED LOCATION\* TO NEAREST WELL, DRILLING, COMPLETED, OR APPLIED FOR, ON THIS LEASE, FT. **1200'**

19. PROPOSED DEPTH **6062'**

20. ROTARY OR CABLE TOOLS **Rotary**

21. ELEVATIONS (Show whether DF, RT, GR, etc.) **5042' Gr.**

22. APPROX. DATE WORK WILL START\* **April 1, 1974**

5. LEASE DESIGNATION AND SERIAL NO.  
**SL-070968-A**

6. IF INDIAN, ALLOTTEE OR TRIBE NAME

7. UNIT AGREEMENT NAME  
**Aneth**

8. FARM OR LEASE NAME  
**Unit**

9. WELL NO.  
**D313**

10. FIELD AND POOL, OR WILDCAT  
**Aneth Field**

11. SEC., T., R., M., OR BLK. AND SURVEY OR AREA  
**Sec. 13-T40S-R23E**

12. COUNTY OR PARISH  
**S.L.M. San Juan**

13. STATE  
**Utah**

23. PROPOSED CASING AND CEMENTING PROGRAM

SIZE OF HOLE	SIZE OF CASING	WEIGHT PER FOOT	SETTING DEPTH	QUANTITY OF CEMENT
12-1/4" New	8-5/8"	24# K-55	500'	Circulate to surface
7-7/8" New	5-1/2"	14# & 15.5#	6062'	Cement 600' above pay zone.

DV collar to be run below DeChelly and cement to bottom of surface casing.

Propose to drill this infill well in order to gain optimum primary and secondary oil recovery from the Aneth Unit. Samples will be taken at 10' intervals from 5000' to TD. No cores or DSTs are planned. Logs will be run from surface casing to TD. Prospective zones will be perforated and acidised. Blowout preventer equipment will be as indicated on the attached Exhibit, and will be tested at regular intervals. Necessary steps will be taken to protect the environment.

APPROVED BY DIVISION OF  
 OIL & GAS CONSERVATION  
 DATE **MAR 18 1974**  
 BY *C. D. Hughes*

IN ABOVE SPACE DESCRIBE PROPOSED PROGRAM: If proposal is to deepen or plug back, give data on present productive zone and proposed new productive zone. If proposal is to drill or deepen directionally, give pertinent data on subsurface locations and measured and true vertical depths. Give blowout preventer program, if any.

24. SIGNED *Tommy Bliss* TITLE **District Superintendent** DATE **March 12, 1974**

(This space for Federal or State office use)  
 PERMIT NO. **B 037-30162** APPROVAL DATE \_\_\_\_\_

APPROVED BY \_\_\_\_\_ TITLE \_\_\_\_\_ DATE \_\_\_\_\_

CONDITIONS OF APPROVAL, IF ANY:  
**USGS (3) Farmington** **OGCC (2) SIC** **TB ARM Shell Oil Co. Superior Oil Co.** **The Navajo Tribe Gulf Oil Company (2)**

\*See Instructions On Reverse Side

COMPANY Texaco Inc.


Well Name & No. ANETH UNIT WELL NO D313 Lease No. \_\_\_\_\_

Location 1987 feet from South line and 782 feet from East line

Being in San Juan County, Utah

Sec. 13, T.40S., R.23E., S.L.M.

Ground Elevation 5042

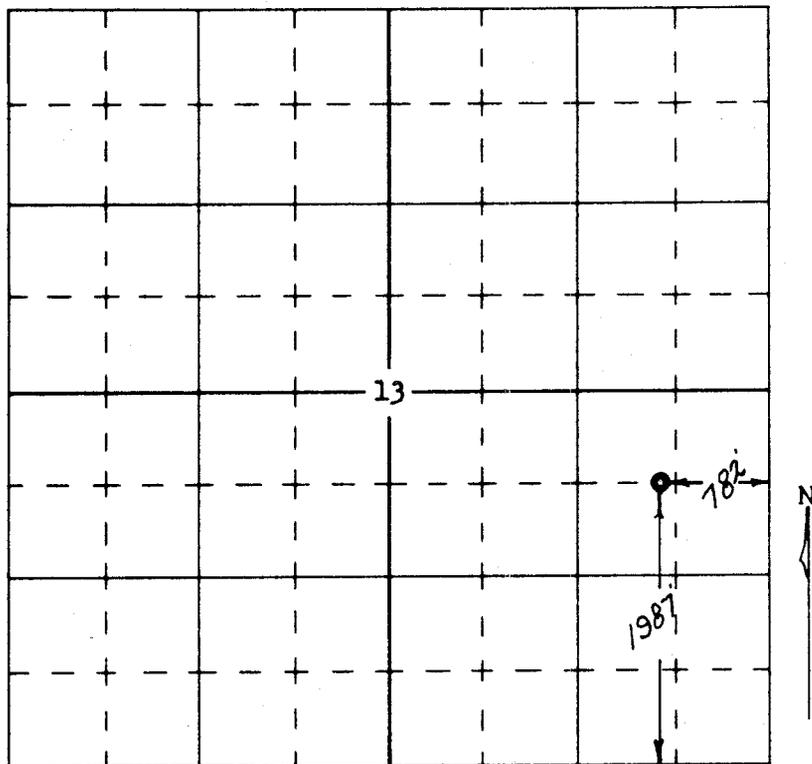


Scale -- 4 inches equals 1 mile

Surveyed \_\_\_\_\_ February 18 \_\_\_\_\_, 19 74

This is to certify that the above plat was prepared from field notes of actual surveys made by me or under my supervision and that the same are true and correct to the best of my knowledge and belief.

Seal:

Farrington New Mexico

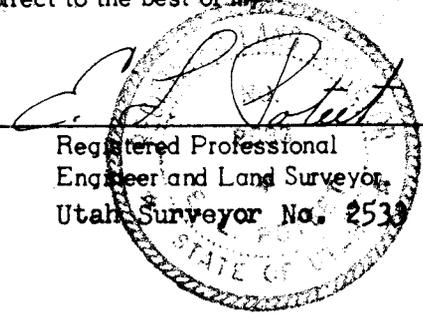



PETROLEUM PRODUCTS

PRODUCING DEPARTMENT  
ROCKY MOUNTAINS-U. S.  
DENVER DIVISION

March 12, 1974

TEXACO INC.  
P. O. BOX 2100  
DENVER, COLORADO 80201

SURFACE USE DEVELOPMENT PLAN  
ANETH UNIT NO. D313  
NE $\frac{1}{4}$ SE $\frac{1}{4}$ , SEC. 13-T40S, R24E  
SAN JUAN COUNTY, UTAH

6.34

Mr. P. T. McGrath (3)  
District Engineer  
U. S. Geological Survey  
P. O. Box 959  
Farmington, New Mexico 87401

Dear Mr. McGrath:

As requested by your office, the Surface Use Development Plan for Aneth Unit Well No. D313, San Juan County, Utah, is as follows:

1. Existing roads and exit to the location are shown on the attached plat.
2. New access road 1300' x 30' wide will be required. The road will run west from an existing road to the location with a compact ground surface.
3. Offset wells to the proposed well are shown on the attached plat.
4. Lateral roads in the vicinity of the location are shown on the attached plat.
5. The flowline for this well will run 1/2 mile northwest to an existing battery header (see attached plat).
6. Water for drilling operations will be obtained from Texaco's produced water tank located near the Texaco office, a distance of five miles.

March 12, 1974

7. All waste material will be contained by earthen and steel pits. Earthen pits will be subsequently backfilled and buried.
8. No separate drill campsites are proposed.
9. There are no registered airstrips in the vicinity of the location.
10. The drillsite location will be laid bare and will be approximately 250' x 300'. Proper grading will be used to control erosion, and the drilling pad surface will be compact soil. A plat showing the location and rig layout is attached.
11. All surfaces not used in normal well servicing and maintenance will be cleaned and graded.
12. The wellsite is located on moderately sloping, barren ground. No Indian buildings or artifacts are evident in the immediate vicinity.

Very truly yours,



Tommie Bliss  
District Superintendent

MDS:WE

Attach.

cc: Board of Oil & Gas Conservation (2)  
1588 West North Temple  
Salt Lake City, Utah 84116

Minimum equipment requirements are:


1. Blowout preventers must be capable of being operated both mechanically and hydraulically. Controls must be located so that the blowout preventer can be operated outside the drilling rig substructure. All steel tubing and connections must be used between the hydraulic controls and the blowout preventer.

2. Pressure rating of the blowout preventer and associated connections must be proportional to depth and pressure expectations. Use Figure 1 as a guide in unknown areas. 10" Series 600

3. Distance "A" must be sufficient to accommodate a Hydril preventer if required.

4. Chokes, valves, manifold piping and kill line must be flanged and designed equal to or above the pressure rating of the blowout preventer.

5. Kelly cock must be used at all times and should be checked daily.

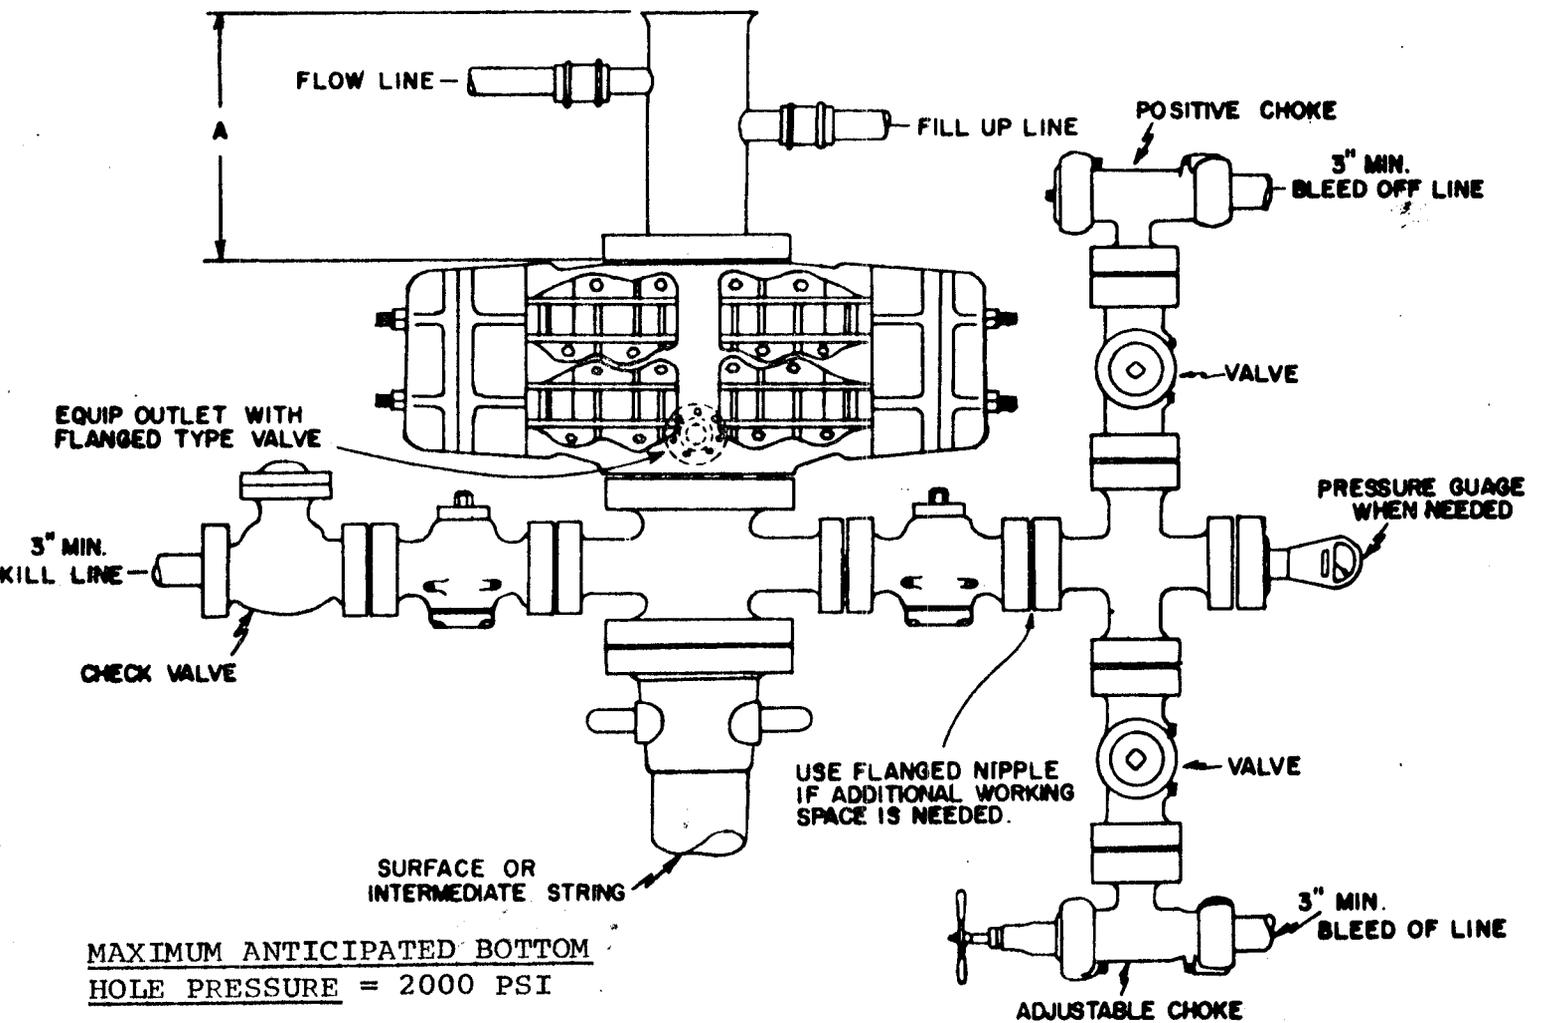

DRILLING FLUID - WATER AND SALT MUD


NOTE: BLOWOUT PREVENTER MUST HAVE DOUBLE RAMS; ONE BLIND & ONE PIPE RAM OR THE EQUIPMENT MUST CONSIST OF TWO BLOWOUT PREVENTERS, ONE EQUIPPED WITH BLIND RAMS & THE OTHER WITH PIPE RAMS. ALWAYS PLACE THE BLIND RAMS IN THE TOP PREVENTER.

APPROVED  
*[Handwritten Signature]*


ANETH UNIT WELL NO. D313  
 SAN JUAN COUNTY, UTAH

<b>TEXACO INC</b> DENVER, COLORADO	
<b>BLOWOUT PREVENTER ASSEMBLY</b> <b>STANDARD NO. 2</b>	
DRAWN BY M.S.D.	CHKD BY F.S.Z.
DATE 11-8-68	FILE 488000
REVISED _____	SERIAL X-108-2



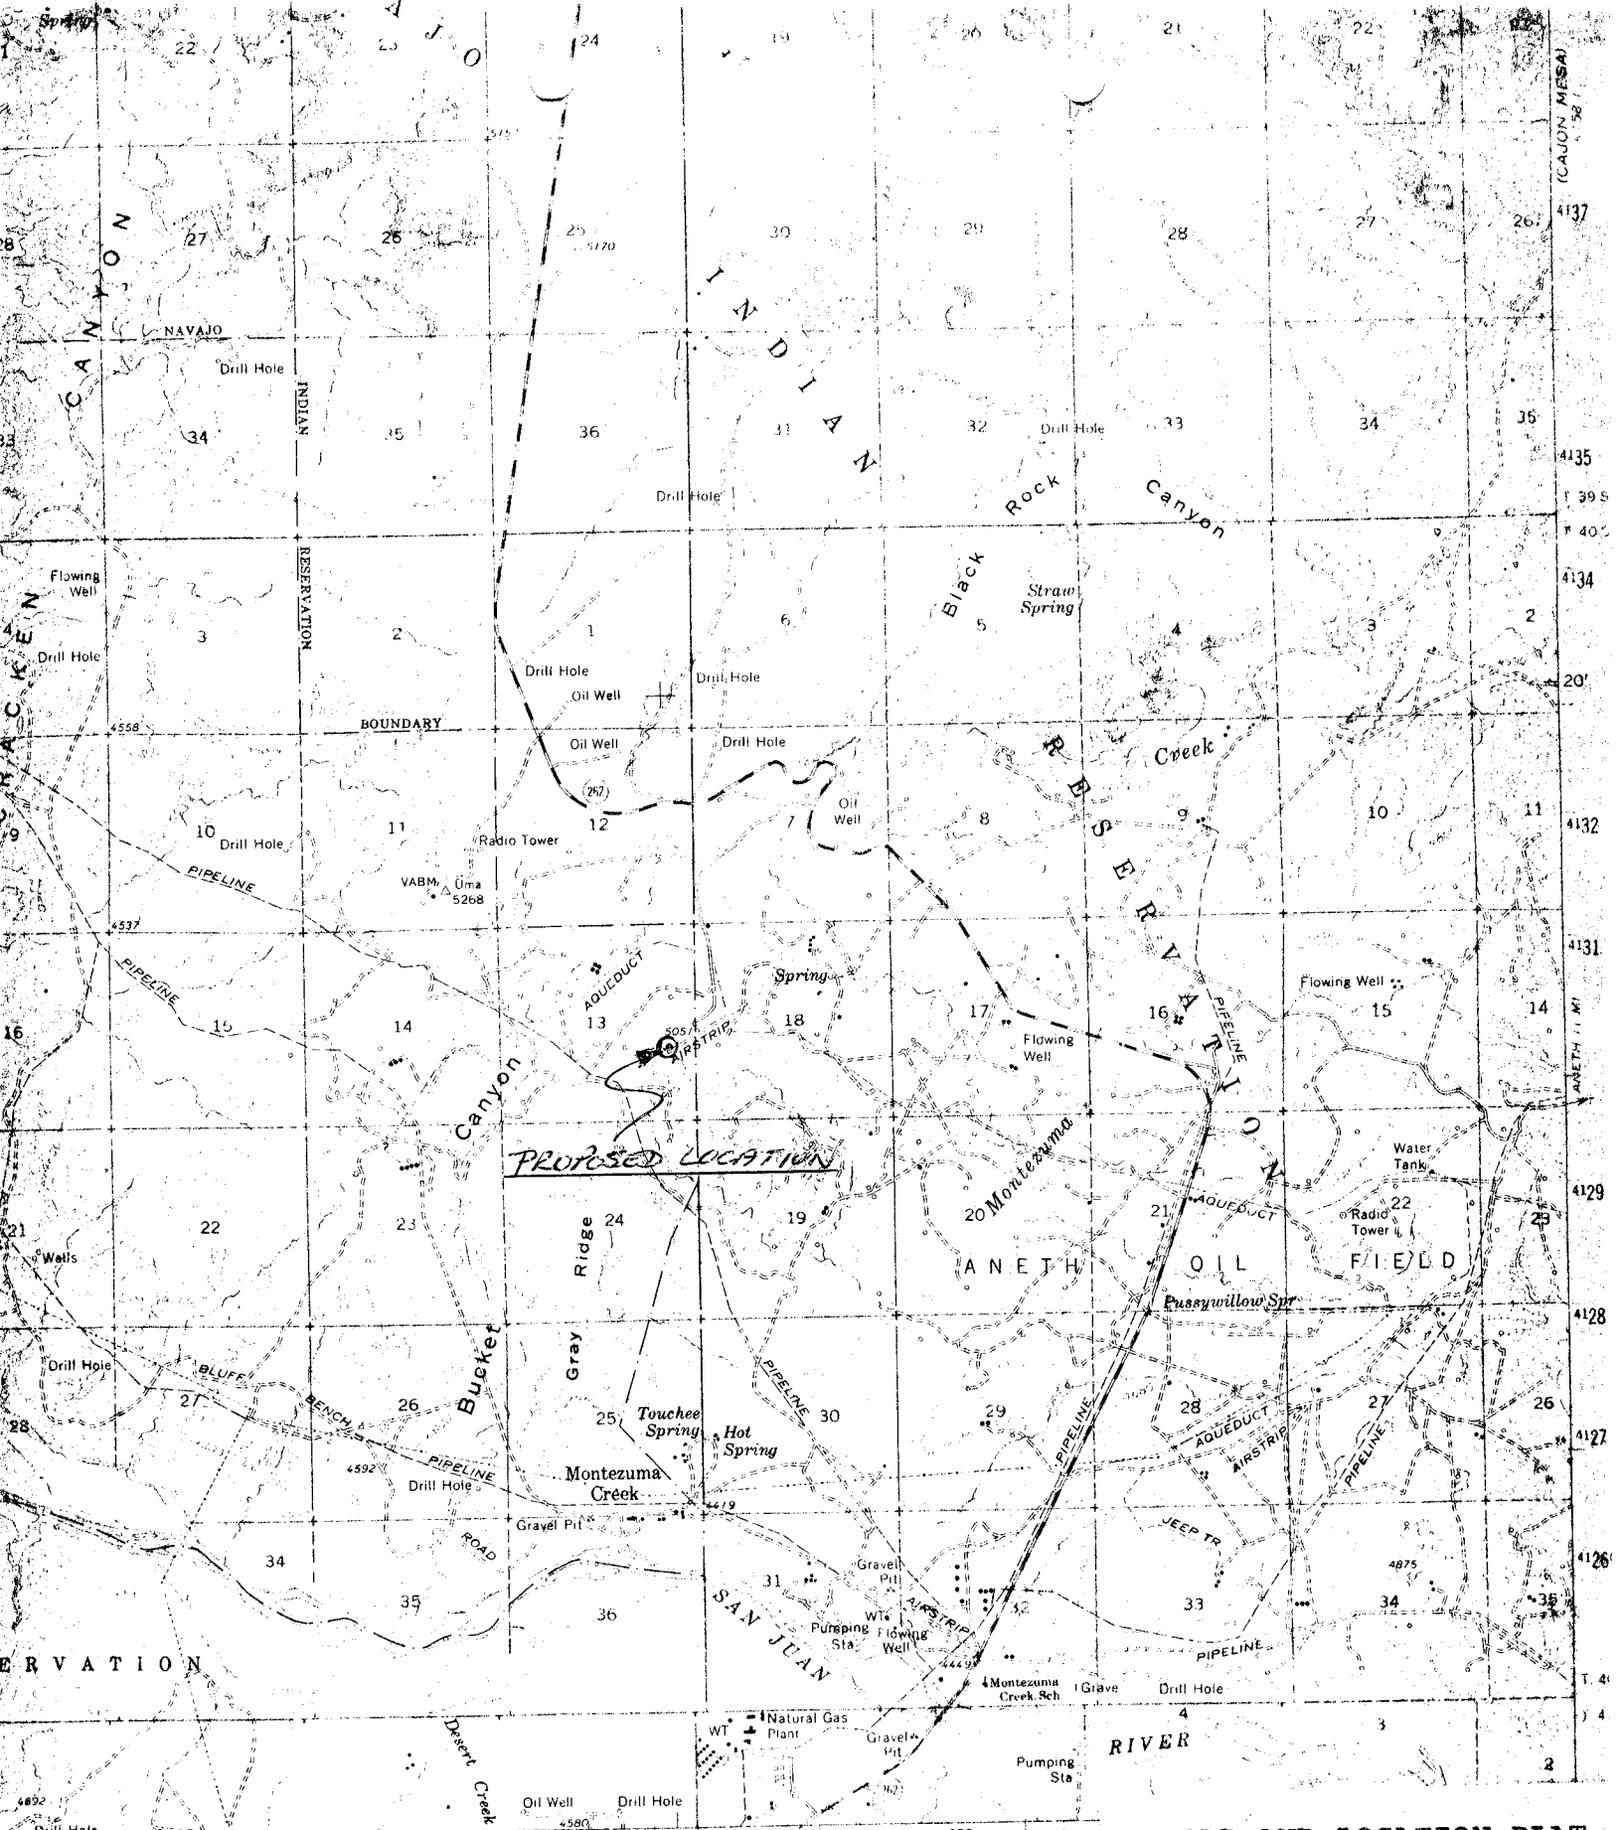

(WHITE MESA VILLAGE) 645  
4158 III  
SCALE 1:62500  
R 21 E 20' R 21 E RED MESA 20 MI 650

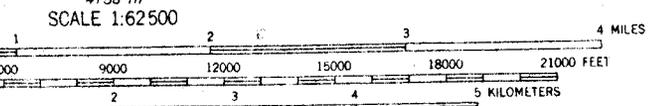

CONTOUR INTERVAL 40 FEET  
DOTTED LINES REPRESENT 20-FOOT CONTOURS  
DATUM IS MEAN SEA LEVEL




QUADRANGLE LOCATION

**ROAD AND LOCATION PLAT**

**ANETH UNIT NO. D313**

**SAN JUAN COUNTY, UTAH**

**MONTEZUMA CREEK, UTAH**  
N3715--W10915/15

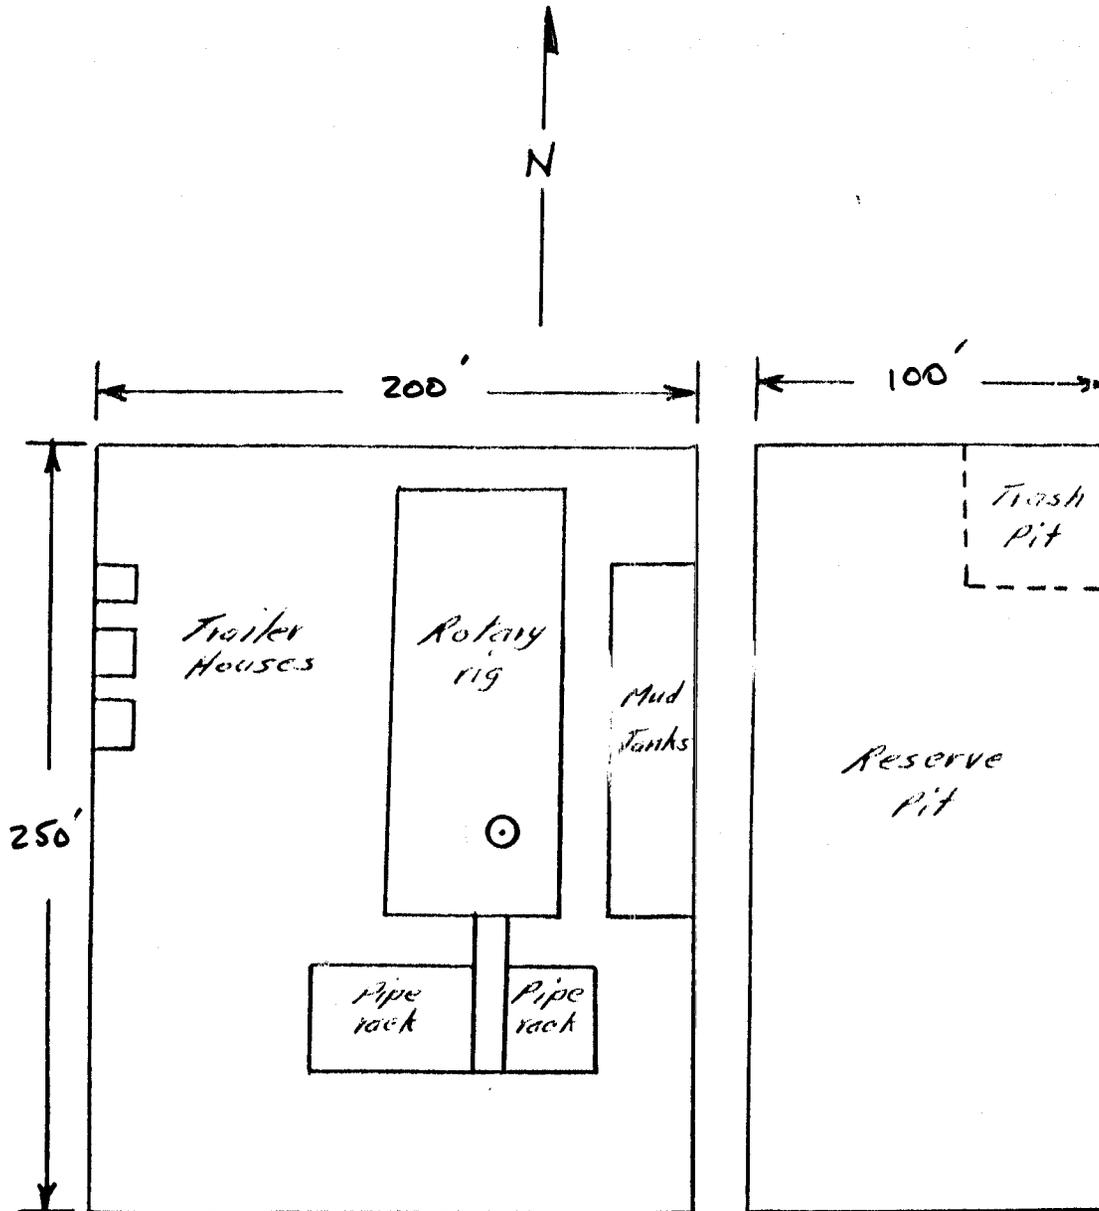

- A. DRILLING PAD WILL BE COMPACTED SOIL.
- B. LOCATION IS ON MODERATELY SLOPING, BARREN GROUND WITH SCATTERED WEEDS.

LOCATION AND RIG LAYOUT PLAT

ANETH UNIT WELL NO. D313

SAN JUAN COUNTY, UTAH

UNITED STATES  
DEPARTMENT OF THE INTERIOR  
GEOLOGICAL SURVEY

SUBMIT IN TRIPLICATE\*  
(Other instructions on reverse side)

Form approved.  
Budget Bureau No. 42-R1424.

5. LEASE DESIGNATION AND SERIAL NO.

**SL-070968-A**

6. IF INDIAN, ALLOTTEE OR TRIBE NAME

7. UNIT AGREEMENT NAME

**Aneth**

8. FARM OR LEASE NAME

**Unit**

9. WELL NO.

**D313**

10. FIELD AND POOL, OR WILDCAT

**Aneth Unit**

11. SEC., T., R., M., OR BLK. AND SURVEY OR AREA

**Sec. 13-T40S-R23E**

12. COUNTY OR PARISH 13. STATE

**San Juan**

**Utah**

**SUNDRY NOTICES AND REPORTS ON WELLS**  
(Do not use this form for proposals to drill or to deepen or plug back to a different reservoir. Use "APPLICATION FOR PERMIT—" for such proposals.)

1. OIL WELL  GAS WELL  OTHER

2. NAME OF OPERATOR  
**Texaco Inc. Attention: Mr. T. Bliss**

3. ADDRESS OF OPERATOR  
**P. O. Box 2100, Denver, Colorado 80201**

4. LOCATION OF WELL (Report location clearly and in accordance with any State requirements.\* See also space 17 below.)  
At surface **NE 1/4 Sec. 13**

**1987' FSL, 782' FEL, Sec. 13**

14. PERMIT NO.

15. ELEVATIONS (Show whether DF, RT, GR, etc.)

**5042' Gr.**

16. Check Appropriate Box To Indicate Nature of Notice, Report, or Other Data

NOTICE OF INTENTION TO:

TEST WATER SHUT-OFF <input type="checkbox"/>	PULL OR ALTER CASING <input type="checkbox"/>
FRACTURE TREAT <input type="checkbox"/>	MULTIPLE COMPLETE <input type="checkbox"/>
SHOOT OR ACIDIZE <input type="checkbox"/>	ABANDON* <input type="checkbox"/>
REPAIR WELL <input type="checkbox"/>	CHANGE PLANS <input type="checkbox"/>
(Other) <input type="checkbox"/>	

SUBSEQUENT REPORT OF:

WATER SHUT-OFF <input type="checkbox"/>	REPAIRING WELL <input type="checkbox"/>
FRACTURE TREATMENT <input type="checkbox"/>	ALTERING CASING <input type="checkbox"/>
SHOOTING OR ACIDIZING <input type="checkbox"/>	ABANDONMENT* <input type="checkbox"/>
(Other) <b>Surface Casing</b> <input checked="" type="checkbox"/>	

(NOTE: Report results of multiple completion on Well Completion or Recompletion Report and Log form.)

17. DESCRIBE PROPOSED OR COMPLETED OPERATIONS (Clearly state all pertinent details, and give pertinent dates, including estimated date of starting any proposed work. If well is directionally drilled, give subsurface locations and measured and true vertical depths for all markers and zones pertinent to this work.)\*

**Well spudded 8:00 a.m. 4-17-74.**

**4-18-74: Ran 13 joints, 524', of 8-5/8" OD, 24#, R-3, ST&C casing, landed at 500' KB, cemented with 225 sacks Class "B" with 2% CaCl & 1/4# Flocele per sack. Plug down 5:10 a.m. 4-18. Cement circulated to surface.**

**Tested casing and BOP to 1000 psi for 30 minutes, no loss in pressure.**

18. I hereby certify that the foregoing is true and correct

SIGNED Louise Bliss TITLE District Superintendent DATE April 18, 1974

(This space for Federal or State office use)

APPROVED BY \_\_\_\_\_  
CONDITIONS OF APPROVAL, IF ANY:

TITLE \_\_\_\_\_

DATE \_\_\_\_\_

**USGS (3)  
Farmington**

**OGCC (2) ✓  
SLC**

**TB ARM  
Superior Oil Co.**

**Shell Oil Co. The Navajo Tribe  
Gulf Oil Company (2)**

\*See Instructions on Reverse Side

UNITED STATES  
DEPARTMENT OF THE INTERIOR  
GEOLOGICAL SURVEY

SUBMIT IN TRIPLICATE\*  
(Other instructions on reverse side)

Form approved.  
Budget Bureau No. 42-R1424.

5. LEASE DESIGNATION AND SERIAL NO.

SL-070968-A

6. IF INDIAN, ALLOTTEE OR TRIBE NAME

SUNDRY NOTICES AND REPORTS ON WELLS

(Do not use this form for proposals to drill or to deepen or plug back to a different reservoir.  
Use "APPLICATION FOR PERMIT—" for such proposals.)

1. OIL WELL  GAS WELL  OTHER

2. NAME OF OPERATOR  
Texaco Inc. Attention: Mr. T. Bliss

3. ADDRESS OF OPERATOR  
P. O. Box 2100, Denver, Colorado 80201

4. LOCATION OF WELL (Report location clearly and in accordance with any State requirements.\*  
See also space 17 below.)  
At surface NE 1/4 SE 1/4 Sec. 13

1987' FSL, 782' FEL, Sec. 13

14. PERMIT NO.

15. ELEVATIONS (Show whether DF, RT, GR, etc.)

5042' Gr.

7. UNIT AGREEMENT NAME

Aneth

8. FARM OR LEASE NAME

Unit

9. WELL NO.

D313

10. FIELD AND POOL, OR WILDCAT

Aneth Unit

11. SEC., T., R., M., OR BLK. AND SURVEY OR AREA

Sec. 13-T40S-R23E

S. L. M.

12. COUNTY OR PARISH 13. STATE

San Juan

Utah

16. Check Appropriate Box To Indicate Nature of Notice, Report, or Other Data

NOTICE OF INTENTION TO:

TEST WATER SHUT-OFF

FRACTURE TREAT

SHOOT OR ACIDIZE

REPAIR WELL

(Other)

PULL OR ALTER CASING

MULTIPLE COMPLETE

ABANDON\*

CHANGE PLANS

SUBSEQUENT REPORT OF:

WATER SHUT-OFF

FRACTURE TREATMENT

SHOOTING OR ACIDIZING

(Other)

Production Casing

(NOTE: Report results of multiple completion on Well Completion or Recompletion Report and Log form.)

REPAIRING WELL

ALTERING CASING

ABANDONMENT\*

X

17. DESCRIBE PROPOSED OR COMPLETED OPERATIONS (Clearly state all pertinent details, and give pertinent dates, including estimated date of starting any proposed work. If well is directionally drilled, give subsurface locations and measured and true vertical depths for all markers and zones pertinent to this work.)\*

5-7-74: Ran 159 joints, 6,106', of 5 1/2" OD, 14# casing, set at 6105' KB. Cemented first stage with 300 sacks Class "B" cement with 6 1/4# gilsonite, 7# salt, 1# mud kill & 3/4 of 1% CFR-2 per sack. Plug down at 10:45 p.m. 5-6 with 1000 psi. DV tool at 3171'. Cemented second stage through DV tool with 500 sacks Halliburton Lite cement, followed with 50 sacks regular cement with 2% CaCl. Plug down at 11:45 p.m. with 2000 psi 5-6.

18. I hereby certify that the foregoing is true and correct

SIGNED

*Thomas Bliss*

TITLE

District Superintendent

DATE

May 15, 1974

(This space for Federal or State office use)

APPROVED BY

CONDITIONS OF APPROVAL, IF ANY:

USGS (3)

Farmington

OGCC (2)

SLC

TITLE

TB ARM Shell Oil Co.

Superior Oil Company

DATE

The Navajo Tribe

Gulf Oil Co. (2)

\*See Instructions on Reverse Side

**UNITED STATES  
DEPARTMENT OF THE INTERIOR  
GEOLOGICAL SURVEY**

SUBMIT IN DUPLICATE

(See other instructions on reverse side)

Form approved.  
Budget Bureau No. 42-R355.6

82  
9  
*[Signature]*

5. LEASE DESIGNATION AND SERIAL NO.  
**SL-070968-A**

6. IF INDIAN, ALLOTTEE OR TRIBE NAME  
**Aneth Unit**

7. UNIT AGREEMENT NAME  
**Aneth Unit**

8. FARM OR LEASE NAME  
**Unit**

9. WELL NO.  
**D313**

10. FIELD AND POOL, OR WILDCAT  
**Aneth Field**

11. SEC., T., R., M., OR BLOCK AND SURVEY OR AREA  
**Sec. 13 T40S-R23E  
S.L.M.**

**WELL COMPLETION OR RECOMPLETION REPORT AND LOG \***

1a. TYPE OF WELL: OIL WELL  GAS WELL  DRY  Other \_\_\_\_\_

b. TYPE OF COMPLETION: NEW WELL  WORK OVER  DEEP-EN  PLUG BACK  DIFF. RESVR.  Other \_\_\_\_\_

2. NAME OF OPERATOR  
**Texaco Inc. Attention: T. Bliss**

3. ADDRESS OF OPERATOR  
**P. O. Box 2100, Denver, Colorado 80201**

4. LOCATION OF WELL (Report location clearly and in accordance with any State requirements)\*  
At surface **NE 1/4 Sec. 13**  
At top prod. interval reported below **1987' FSL & 782' FEL, Sec. 13**  
At total depth \_\_\_\_\_

14. PERMIT NO. **43032-3016** DATE ISSUED \_\_\_\_\_

12. COUNTY OR PARISH **San Juan** 13. STATE **Utah**

15. DATE SPUNDED **4-17-74** 16. DATE T.D. REACHED **5-6-74** 17. DATE COMPL. (Ready to prod.) **5-20-74** 18. ELEVATIONS (DF, REB, RT, GR, ETC.)\* **5054' KB** 19. ELEV. CASINGHEAD **5042' GR**

20. TOTAL DEPTH, MD & TVD **6118'** 21. PLUG, BACK T.D., MD & TVD **6042'** 22. IF MULTIPLE COMPL., HOW MANY\* **--** 23. INTERVALS DRILLED BY **Rotary Tools surface to TD** CABLE TOOLS **--**

24. PRODUCING INTERVAL(S), OF THIS COMPLETION—TOP, BOTTOM, NAME (MD AND TVD)\*  
**Desert Creek Top 5902' Bottom TD**

25. WAS DIRECTIONAL SURVEY MADE  
**No**

26. TYPE ELECTRIC AND OTHER LOGS RUN  
**DLL-GR, MLL, FDC-CNL-GR**

27. WAS WELL CORED  
**No**

28. CASING RECORD (Report all strings set in well)

CASING SIZE	WEIGHT, LB./FT.	DEPTH SET (MD)	HOLE SIZE	CEMENTING RECORD	AMOUNT PULLED
8-5/8"	24#	500'	12-1/4"	225 sacks	
5-1/2"	14#	6105'	7-7/8"	300 sacks	
	DV TOOL	3171'		550 sacks	

29. LINER RECORD

SIZE	TOP (MD)	BOTTOM (MD)	SACKS CEMENT*	SCREEN (MD)
NONE				

30. TUBING RECORD

SIZE	DEPTH SET (MD)	PACKER SET (MD)
2-7/8"	5810'	

31. PERFORATION RECORD (Interval, size and number)

**SEE ATTACHED**

32. ACID, SHOT, FRACTURE, CEMENT SQUEEZE, ETC.

DEPTH INTERVAL (MD)	AMOUNT AND KIND OF MATERIAL USED
<b>SEE ATTACHED</b>	<b>SEE ATTACHED</b>

33.\* PRODUCTION

DATE FIRST PRODUCTION	PRODUCTION METHOD (Flowing, gas lift, pumping—size and type of pump)	WELL STATUS (Producing or shut-in)					
<b>5-20-74</b>	<b>Pumping</b>	<b>Producing</b>					
DATE OF TEST	HOURS TESTED	CHOKE SIZE	PROD'N. FOR TEST PERIOD	OIL—BBL.	GAS—MCF.	WATER—BBL.	GAS-OIL RATIO
<b>5-23-74</b>	<b>24</b>	<b>--</b>	<b>→</b>	<b>350</b>	<b>1298</b>	<b>--</b>	<b>3710</b>
FLOW. TUBING PRESS.	CASING PRESSURE	CALCULATED 24-HOUR RATE	OIL—BBL.	GAS—MCF.	WATER—BBL.	OIL GRAVITY-API (CORR.)	
<b>--</b>	<b>--</b>	<b>→</b>	<b>--</b>	<b>--</b>	<b>--</b>	<b>39</b>	

34. DISPOSITION OF GAS (Sold, used for fuel, vented, etc.)  
**Sold**

TEST WITNESSED BY  
**W. L. Wilson**

35. LIST OF ATTACHMENTS

36. I hereby certify that the foregoing and attached information is complete and correct as determined from all available records

SIGNED *Jimmie Bliss* TITLE **District Superintendent** DATE **July 25, 1974**

\*(See Instructions and Spaces for Additional Data on Reverse Side)

USGS (3) OGCC (2) TB ARM Shell Oil Co The Navajo Tribe  
Farmington SLC Superior Oil Co Gulf Oil (2) Tenneco Sun Oil Co

WELL COMPLETION HISTORY  
ANETH UNIT WELL NO. D313

- 5-11-74 Drilling through DV tool at 3171'.
- 5-12-74 Checked PBD 6042'. Ran GR correlation log. Perforated with 2 Jet shots per foot Desert Creek intervals 5906-38', 5944-54' and 5938-70'.
- 5-13-74 Displaced hole with lease crude. Spotted acid over perms 5906-70'. Set packer at 5878' and set one hour. Acidized with 6000 gallons 28% NE HCl in 3 stages using two 500 gallon TDA plugs. Displaced with 6000 gallons lease crude. Maximum pressure 2300# at 6 BPM rate; minimum pressure 1500# at 3 BPM rate. Initial shut in pressure 1600#, 5 minutes 1100#, 10 minutes 850#.
- 5-20-74 Pumped 16 hours, recovered 144 barrels of load oil, 116 barrels formation oil and 40 barrels load water. Gas-oil ratio 1810.
- 5-23-74 Initial potential pumped 24 hours, 350 barrels oil, with a 2" pump set at 5980', 144" length of stroke, 10 strokes per minute. Gas-oil ratio 3710. Specific gravity 39° at 60°.

ELECTRIC LOG TOPS

DeChelly	2974'
Hermosa	4100'
Ismay	5728'
Desert Creek	5902'

NO DRILL STEM TESTS WERE RUN; NO CORES WERE TAKEN.



DATE: 0F/02/91

## W E L L S B Y O P E R A T O R

PAGE: 89

ACCT NUM	COMPANY NAME	FLD NUM	FIELD NAME	TOWN SHIP	RANGE	SEC	QTR QTR	API NUMBER	PROD ZONE	WELL STATUS	ENTITY	WELL NAME		
NO960	TERRA RESOURCES, INC.	160	BAR X	S170	E250	1	SWSW	4301930591		LA	99998	BAR X UNIT #10		
				S170	E250	11	SESW	4301930607		LA	99998	BAR X UNIT #17		
				S170	E250	12	NWNW	4301930616		LA	99998	BAR X UNIT #18		
				S170	E260	18	SWNW	4301930592		PA	99998	BAR X UNIT #11		
NO970	TETON ENERGY CO INC	1	WILDCAT	S140	E080	27	SWSW	4300730065		PA	99998	HALEY SIDING STATE #27-3		
				S140	E080	36	NESE	4300730042		PA	99998	HALEY'S SIDING #36-4		
		65	BLUEBELL	SO10	W030	13	SWNE	4301330436		LA	99998	UTE TRIBAL #13-1		
				SO10	W030	14	NWNE	4301330437		LA	99998	UTE TRIBAL #14-1		
				SO10	W030	23	NENW	4301330438		LA	99998	UTE TRIBAL #23-1		
				SO60	E200	8	NENW	4304730377		PA	99998	FEDERAL #1-8		
		NO980	TEXACO INC	200	FENCE CANYON	S155	E230	33	SWSE	4301916046	DKTA	SGW	7015	FENCE CNY U #3
						S400	E260	16	SWSE	4303715545	ISMY	POW	7010	ST WOOLLEY 2 (U416)
380	ISMAY			S400	E260	16	SWNW	4303715546	ISMY	POW	7010	ST WOOLLEY 3 (S216)		
				S400	E230	12	SWSW	4303715822	DSCR	POW	7000	BURTON 14-12 (A412)		
365	GREATER ANETH			S400	E230	13	NENW	4303715824	DSCR	POW	7000	BURTON 21-13 (B113)		
				S400	E230	12	SWSE	4303715829	DSCR	POW	7000	BURTON 34-12 (C412)		
				S400	E240	16	SWNE	4303715835	DSCR	POW	7000	ST THREE 32-16 (G216)		
				S400	E240	16	NESE	4303715837	DSCR	POW	7000	ST THREE 43-16 (H316)		
				S400	E230	14	SWSW	4303716031	DSCR	SOW	7000	ARROWHEAD 8 (A414)		
				S400	E230	11	NESE	4303716037	DSCR	SOW	7000	MESA 2 (ANTH D311)		
				S400	E240	15	SWNW	4303716058	IS-DC	POW	7000	NAV TRB E-2 (E215)		
				S400	E240	15	NENW	4303716074	IS-DC	POW	7000	NAV TRB E-12 (F115)		
				S400	E240	25	SENW	4303716080	DSCR	POW	7000	NAV TRB C-20 (F225)		
				S400	E240	35	NWNE	4303716098	DSCR	PA	7000	NAV TRB Q-1 (G135)		
				S400	E240	22	SWNE	4303716099	DSCR	POW	7000	NAV TRB D-1 (G222)		
				S400	E240	15	SESE	4303716126	IS-DC	POW	7000	NAV TRB E-1 (H415)		
				380	ISMAY	S400	E260	7	SWSW	4303716174	ISMY	POW	7010	NAV TRB H-2 (S407)
						S400	E260	17	SWSW	4303716175	ISMY	SOW	7010	NAV TRB J16 (S417)
						S400	E260	18	SWSW	4303716176	ISMY	SOW	7010	NAV TR K-10 (S418)
						S400	E260	17	SWNE	4303716180	ISMY	POW	7010	NAV TRB J12 (U217)
S400	E260					18	SWNE	4303716181	ISMY	SOW	7010	NAV TR K-2 (U218)		
S400	E260					21	SWNE	4303716182	ISMY	PA	7010	NAV TR J-14 (U221)		
S400	E260					18	NENE	4303716189	ISMY	SOW	7010	NAV TR K-6 (V118)		
S400	E240					34	NWNE	4303716225	DSCR	POW	7000	ANETH 34-C1 (G134)		
365	GREATER ANETH			S400	E240	34	SESE	4303716230	IS-DC	POW	7000	ANETH 34-D4 (H434)		
				S400	E260	27	SWNW	4303716231	ISMY	POW	7010	E ANETH 27A2 (S227)		
365	GREATER ANETH			S400	E240	11	SESE	4303716325	IS-DC	PA	99998	NAVAJO A 44-11 (ANETH H-4)		
380	ISMAY			S400	E260	20	SENE	4303720055	ISMY	PA	7010	WATER WELL 2 (V220)		
365	GREATER ANETH			S400	E240	14	NWNW	4303730093	IS-DC	POW	7000	ANETH U E114		
				S400	E240	7	NESW	4303730115	IS-DC	POW	7000	ANETH U F307		
				S400	E240	21	NENW	4303730117	DSCR	POW	7000	ANETH U F121		
				S400	E240	18	NESE	4303730136	IS-DC	POW	7000	ANETH U H318		
		S400	E240	20	SWNW	4303730150	DSCR	POW	7000	ANETH U E220				
		S400	E240	7	SWSE	4303730151	DSCR	POW	7000	ANETH U G407				
		S400	E240	17	NENE	4303730153	DSCR	POW	7000	ANETH U H117				
		S400	E240	18	NENW	4303730155	DSCR	WIW	7000	ANETH U F118				
		S400	E230	13	NESE	4303730162	DSCR	POW	7000	ANETH U D313				



Texaco Exploration and Production Inc  
Midland Producing Division

P O Box 3109  
Midland TX 79702-3109

May 22, 1991

RECEIVED

MAY 28 1991

DIVISION OF  
OIL GAS & MINING

Division of Oil, Gas, and Mining  
Attn: Ms. Lisha Romero  
355 West North Temple  
3 Triad Center, Suite 350  
Salt Lake City, Utah 84180-1203

Gentlemen:

This is to advise that as a part of a reorganization of Texaco Inc., a Delaware corporation, the name of Texaco Producing Inc., a Delaware corporation and wholly owned subsidiary of Texaco Inc., has been changed to Texaco Exploration and Production Inc. Further, Texaco Exploration and Production Inc. will succeed to the rights, titles, interests and obligations of Texaco Inc.

This means that Texaco Exploration and Production Inc. will be the operator for all the oil and gas properties that were operated by Texaco Inc. and Texaco Producing Inc. We plan to abbreviate the name as Texaco E & P Inc. for purposes of submitting production reports, etc., via computer, and we suggest that for consistency you use that abbreviation also.

We have enclosed a Sundry Notice with a list of the wells which Texaco operates in Utah. Also attached is UIC Form 5 for transfer of injection authority. Please note that Texaco has two Divisions which operate wells in Utah. One is located in Denver, Colorado, and the other is in Midland, Texas. We have enclosed separate Sundry Notices and lists of wells for each Division. If you have questions concerning the Denver-operated wells, please call Roger Hadley at (303) 793-4833. If you have questions concerning the Midland-operated wells, please call Ken Miller at (915) 688-4834.

Please change any of your other records as necessary to reflect this change.

Yours very truly,

R. S. Lane  
Assistant Division Manager

RKH/KMM-CC

Attachments

STATE OF UTAH  
DEPARTMENT OF NATURAL RESOURCES  
DIVISION OF OIL, GAS, AND MINING

SUNDRY NOTICES AND REPORTS ON WELLS

(Do not use this form for proposals to drill or to deepen or plug back to a different reservoir. Use "APPLICATION FOR PERMIT—" for such proposals.)

1. OIL WELL <input type="checkbox"/> GAS WELL <input type="checkbox"/> OTHER <input type="checkbox"/>		5. LEASE DESIGNATION AND SERIAL NO.
2. NAME OF OPERATOR Texaco Exploration and Production Inc.		6. IF INDIAN, ALLOTTEE OR TRIBE NAME
3. ADDRESS OF OPERATOR P.O. Box 46510, Denver, CO 80201		7. UNIT AGREEMENT NAME
4. LOCATION OF WELL (Report location clearly and in accordance with any State requirements. See also space 17 below.) At surface		8. FARM OR LEASE NAME
14. PERMIT NO.		9. WELL NO.
15. ELEVATIONS (Show whether OF, BT, GR, etc.)		10. FIELD AND POOL, OR WILDCAT
		11. SEC., T., R., M., OR BLK. AND SURVEY OR AREA
		12. COUNTY OR PARISH   13. STATE

RECEIVED  
MAY 28 1991

DIVISION OF OIL GAS & MINING

16. Check Appropriate Box To Indicate Nature of Notice, Report, or Other Data

NOTICE OF INTENTION TO:		SUBSEQUENT REPORT OF:	
TEST WATER SHUT-OFF <input type="checkbox"/>	FULL OR ALTER CASING <input type="checkbox"/>	WATER SHUT-OFF <input type="checkbox"/>	REPAIRING WELL <input type="checkbox"/>
FRACTURE TREAT <input type="checkbox"/>	MULTIPLE COMPLETE <input type="checkbox"/>	FRACTURE TREATMENT <input type="checkbox"/>	ALTERING CASING <input type="checkbox"/>
SHOOT OR ACIDIZE <input type="checkbox"/>	ABANDON* <input type="checkbox"/>	SHOOTING OR ACIDIZING <input type="checkbox"/>	ABANDONMENT* <input type="checkbox"/>
REPAIR WELL <input type="checkbox"/>	CHANGE PLANS <input type="checkbox"/>	(Other) <u>Transfer of Owner/Operator</u> <input type="checkbox"/>	
(Other) <u>Transfer of Plugging Bond</u> <input checked="" type="checkbox"/>		(NOTE: Report results of multiple completion on Well Completion or Recompletion Report and Log form.)	

17. DESCRIBE PROPOSED OR COMPLETED OPERATIONS (Clearly state all pertinent details, and give pertinent dates, including estimated date of starting any proposed work. If well is directionally drilled, give subsurface locations and measured and true vertical depths for all markers and zones pertinent to this work.)

Texaco Inc. has assigned all its ownership rights in the subject well. As of January 1, 1991, Texaco Inc. is no longer the Operator of subject well. The New Operator Texaco Exploration and Production Inc. hereby accepts operating responsibility and liability under its good and sufficient bond or other security accepted by the Commission for proper plugging and surface restoration of the subject well.

Former Operator:	New Operator:
TEXACO INC.	Texaco Exploration and Production Inc.
Signed: <u>[Signature]</u> Attorney-In-Fact for Texaco Inc.	Signed: <u>[Signature]</u>
Date: <u>3/1/91</u>	Title: <u>Division Manager</u>
	Date: <u>3/1/91</u>

18. I hereby certify that the foregoing is true and correct  
SIGNED [Signature] TITLE Division Manager DATE 3/1/91

(This space for Federal or State office use)

APPROVED BY \_\_\_\_\_ TITLE \_\_\_\_\_ DATE \_\_\_\_\_  
CONDITIONS OF APPROVAL, IF ANY:

ST. OF UTAH  
DEPARTMENT OF NATURAL RESOURCES  
DIVISION OF OIL, GAS AND MINING

6. Lease Designation and Serial Number
7. Indian Allottee or Tribe Name
8. Unit or Communitization Agreement
9. Well Name and Number
10. API Well Number
11. Field and Pool, or Wildcat

SUNDRY NOTICES AND REPORTS ON WELLS

Do not use this form for proposals to drill new wells, deepen existing wells, or to reenter plugged and abandoned wells.  
Use APPLICATION FOR PERMIT— for such proposals

1. Type of Well <input checked="" type="checkbox"/> Oil Well <input type="checkbox"/> Gas Well <input type="checkbox"/> Other (specify)	9. Well Name and Number
2. Name of Operator Texaco Exploration and Production Inc.	10. API Well Number
3. Address of Operator 3300 North Butler, Farmington, NM 87401	4. Telephone Number (505) 325-4397
5. Location of Well Footage : _____ County : _____ QQ, Sec, T., R., M. : See Attached State : UTAH	

12. CHECK APPROPRIATE BOXES TO INDICATE NATURE OF NOTICE, REPORT, OR OTHER DATA

NOTICE OF INTENT  
(Submit in Duplicate)

<input type="checkbox"/> Abandonment	<input type="checkbox"/> New Construction
<input type="checkbox"/> Casing Repair	<input type="checkbox"/> Pull or Alter Casing
<input type="checkbox"/> Change of Plans	<input type="checkbox"/> Recompletion
<input type="checkbox"/> Conversion to Injection	<input type="checkbox"/> Shoot or Acidize
<input type="checkbox"/> Fracture Treat	<input type="checkbox"/> Vent or Flare
<input type="checkbox"/> Multiple Completion	<input type="checkbox"/> Water Shut-Off
<input checked="" type="checkbox"/> Other <u>Transfer of Plugging Bond</u>	

Approximate Date Work Will Start \_\_\_\_\_

SUBSEQUENT REPORT  
(Submit Original Form Only)

<input type="checkbox"/> Abandonment *	<input type="checkbox"/> New Construction
<input type="checkbox"/> Casing Repair	<input type="checkbox"/> Pull or Alter Casing
<input type="checkbox"/> Change of Plans	<input type="checkbox"/> Shoot or Acidize
<input type="checkbox"/> Conversion to Injection	<input type="checkbox"/> Vent or Flare
<input type="checkbox"/> Fracture Treat	<input type="checkbox"/> Water Shut-Off
<input checked="" type="checkbox"/> Other <u>Change of Operator/Operator Name</u>	

Date of Work Completion \_\_\_\_\_

Report results of Multiple Completions and Recompletions to different reservoirs on WELL COMPLETION OR RECOMPLETION AND LOG form.  
\* Must be accompanied by a cement verification report.

13. DESCRIBE PROPOSED OR COMPLETED OPERATIONS (Clearly state all pertinent details, and give pertinent dates. If well is directionally drilled, give subsurface locations and measured and true vertical depths for all markers and zones pertinent to this work.)

This submittal is for a change of operator (name change) for all of the attached wells. The new operator, Texaco Exploration and Production Inc., hereby accepts operating responsibility and liability under its good and sufficient bond or other security accepted by the Department for proper plugging and surface restoration of the attached wells. All contact personnel, office addresses and phone numbers will remain the same.

FORMER OPERATOR: TEXACO INC.	NEW OPERATOR: TEXACO EXPLORATION AND PRODUCTION INC.
SIGNED: <u><i>[Signature]</i></u> Attorney-in-Fact	SIGNED: <u><i>[Signature]</i></u> Assistant Division Manager
DATE: _____	DATE: _____

14. I hereby certify that the foregoing is true and correct

---

Name & Signature \_\_\_\_\_ Title Asst. Div. Manager Date \_\_\_\_\_

(State Use Only)

Routing:

1- LCR/GIL	✓
2- DTS/DTS	✓
3- VLC	✓
4- RJF	✓
5- RWM	✓
6- LCR	✓

Attach all documentation received by the division regarding this change.  
 Initial each listed item when completed. Write N/A if item is not applicable.

Change of Operator (well sold)  Designation of Agent  
 Designation of Operator  Operator Name Change Only

The operator of the well(s) listed below has changed (EFFECTIVE DATE: 1-1-91)  
**(TEXACO EXPLORATION AND PRODUCTION INC.)**  
 (new operator) TEXACO E & P INC. FROM (former operator) TEXACO INC.  
 (address) 3300 NORTH BUTLER (address) 3300 NORTH BUTLER  
FARMINGTON, NM 87401 FARMINGTON, NM 87401  
BRENT HELOQUIST FRANK  
 phone (505) 325-4397 phone (505) 325-4397  
 account no. N 5700 (6-5-91) account no. N 0980

Well(s) (attach additional page if needed):

Name: <u>(SEE ATTACHED)</u>	API: _____	Entity: _____	Sec _____	Twp _____	Rng _____	Lease Type: _____
Name: _____	API: _____	Entity: _____	Sec _____	Twp _____	Rng _____	Lease Type: _____
Name: _____	API: _____	Entity: _____	Sec _____	Twp _____	Rng _____	Lease Type: _____
**OPERATOR CHANGE DOCUMENTATION**

- See 1. (Rule R615-8-10) Sundry or other legal documentation has been received from former operator (Attach to this form). (5-28-91)
- N/A 2. (Rule R615-8-10) Sundry or other legal documentation has been received from new operator (Attach to this form).
- See 3. The Department of Commerce has been contacted if the new operator above is not currently operating any wells in Utah. Is company registered with the state? (yes) no) \_\_\_\_ If yes, show company file number: #114097.
- See 4. (For Indian and Federal Wells ONLY) The BLM has been contacted regarding this change (attach Telephone Documentation Form to this report). Make note of BLM status in comments section of this form. Management review of Federal and Indian well operator changes should take place prior to completion of steps 5 through 9 below.
- See 5. Changes have been entered in the Oil and Gas Information System (Wang/IBM) for each well listed above. (6-11-91)
- See 6. Cardex file has been updated for each well listed above.
- See 7. Well file labels have been updated for each well listed above. (will update when filing)
- See 8. Changes have been included on the monthly "Operator, Address, and Account Changes" memo for distribution to State Lands and the Tax Commission.
- See 9. A folder has been set up for the Operator Change file, and a copy of this page has been placed there for reference during routing and processing of the original documents.

ENTITY REVIEW

- 1. (Rule R615-8-7) Entity assignments have been reviewed for all wells listed above. Were entity changes made? (yes/no) no (If entity assignments were changed, attach copies of Form 6, Entity Action Form).
- 2. State Lands and the Tax Commission have been notified through normal procedures of entity changes.

BOND VERIFICATION (Fee wells only)

- 1. (Rule R615-3-1) The new operator of any fee lease well listed above has furnished a proper bond. #K0290791-4 80,000-Ins. Co. of N. America rec. 2-11-91.
- 2. A copy of this form has been placed in the new and former operators' bond files.
- 3. The former operator has requested a release of liability from their bond (yes/no) yes. Today's date \_\_\_\_\_ 19\_\_\_\_. If yes, division response was made by letter dated \_\_\_\_\_ 19\_\_\_\_. #m157448 80,000-Ins. Co. of N. America

LEASE INTEREST OWNER NOTIFICATION RESPONSIBILITY

- 1. (Rule R615-2-10) The former operator/lessee of any fee lease well listed above has been notified by letter dated \_\_\_\_\_ 19\_\_\_\_, of their responsibility to notify any person with an interest in such lease of the change of operator. Documentation of such notification has been requested.
- 2. Copies of documents have been sent to State Lands for changes involving State leases. 6-27-91

MICROFILMING

- 1. All attachments to this form have been microfilmed. Date: July 15 1991.

FILED

- 1. Copies of all attachments to this form have been filed in each well file.
- 2. The original of this form and the original attachments have been filed in the Operator Change file.

REMARKS

910606 Btm/Farmington N.M. - Duane Spencer (505) 327-5344 will follow up & call back.  
 910607 Btm/Farmington - Approved 4-2-91 "Company Merger" Includes Aneth Unit and Ismay Flodine Unit.  
 910607 St. Lands approved 4-15-91 "merger".



Chevron U.S.A. Production Company  
Mid-Continent Business Unit  
P.O. Box 36366  
Houston, TX 77236  
Phone 713 754 2000

April 9, 2002

Mr. John Baza,  
Associate Director of Oil and Gas  
Utah Department of Natural Resources  
Division of Oil, Gas & Mining  
1594 W. North Temple St., Suite 1210  
Salt Lake City, UT 84114-5801

RECEIVED

APR 12 2002

DIVISION OF  
OIL, GAS AND MINING

Dear Mr. Baza:

As you may recall from our meeting last year, we planned to combine the assets of Chevron U.S.A. Inc. ("CUSA"), by merger, and Texaco Exploration and Production Inc. ("TEPI"), by assignment, into a new entity which we referred to as "Newco LP". Along the way, additional information came to light and it was decided that this proposed corporate restructure would not be preferable. Therefore, CUSA and TEPI have continued to operate as separate entities.

We are now planning a simpler restructuring process where TEPI will assign most of its assets/operatorship to CUSA effective May 1, 2002. We plan to use the existing CUSA bonds/letters of credit, operator identification numbers, etc., for the TEPI assets that will be assigned.

A task force of Land, Regulatory and Environmental Compliance personnel are finishing the work that was begun last year to assign TEPI's assets—using the same forms and procedures as before. We have "new faces" in this task force due to reassignments and departures. In some cases, it may be worthwhile to visit you and your staff in person where new people are involved or if we need to review/clarify your forms and procedures. Otherwise, we will endeavor to complete the work to assign TEPI's assets/operatorship to CUSA and deliver the requisite materials to you in a timely manner.

During discussions last year, our focus was on Land, Regulatory and Environmental matters. The Finance organization also desires to join in this effort. For State Tax, Royalty and Regulatory reporting purposes (applicable to production from May 2002 through December 2002), we intend to generate two reports and two payments.

However, the reporting company name and identification number will be CUSA's. Beginning with January 2003 production and thereafter, we will issue only one CUSA report and payment. We trust this plan meets with your approval. Any questions or comments should be directed to Rick Dunlavy (telephone 713/752-7411, rickdunlavy@chevrontexaco.com).

We appreciate the cooperation and guidance you provided us in the past, and we look forward to bringing these efforts to a conclusion.

Respectfully submitted,



Don R. Sellars

Sr. Environmental Specialist

**STATE OF UTAH**  
DEPARTMENT OF NATURAL RESOURCES  
DIVISION OF OIL, GAS AND MINING

FORM 9

<b>SUNDRY NOTICES AND REPORTS ON WELLS</b>		5. LEASE DESIGNATION AND SERIAL NUMBER: See Attached List of Wells
Do not use this form for proposals to drill new wells, significantly deepen existing wells below current bottom-hole depth, reenter plugged wells, or to drill horizontal laterals. Use APPLICATION FOR PERMIT TO DRILL form for such proposals.		6. IF INDIAN, ALLOTTEE OR TRIBE NAME: Navajo Nation & State of Utah
1. TYPE OF WELL OIL WELL <input type="checkbox"/> GAS WELL <input type="checkbox"/> OTHER <u>Operator Name Change</u>		7. UNIT or CA AGREEMENT NAME: Aneth Unit
2. NAME OF OPERATOR: Chevron U.S.A. Inc.		8. WELL NAME and NUMBER: See Attached List of Wells
3. ADDRESS OF OPERATOR: P.O. Box 1150 CITY <u>Midland</u> STATE <u>TX</u> ZIP <u>79702</u>		9. API NUMBER:
4. LOCATION OF WELL FOOTAGES AT SURFACE: <u>See Attached List of Well Locations</u> COUNTY: <u>San Juan</u> QTR/QTR, SECTION, TOWNSHIP, RANGE, MERIDIAN: STATE: <u>UTAH</u>		10. FIELD AND POOL, OR WILDCAT:

11. CHECK APPROPRIATE BOXES TO INDICATE NATURE OF NOTICE, REPORT, OR OTHER DATA			
TYPE OF SUBMISSION	TYPE OF ACTION		
<input checked="" type="checkbox"/> NOTICE OF INTENT (Submit in Duplicate) Approximate date work will start: _____	<input type="checkbox"/> ACIDIZE	<input type="checkbox"/> DEEPEN	<input type="checkbox"/> REPERFORATE CURRENT FORMATION
	<input type="checkbox"/> ALTER CASING	<input type="checkbox"/> FRACTURE TREAT	<input type="checkbox"/> SIDETRACK TO REPAIR WELL
	<input type="checkbox"/> CASING REPAIR	<input type="checkbox"/> NEW CONSTRUCTION	<input type="checkbox"/> TEMPORARILY ABANDON
	<input type="checkbox"/> CHANGE TO PREVIOUS PLANS	<input checked="" type="checkbox"/> OPERATOR CHANGE	<input type="checkbox"/> TUBING REPAIR
	<input type="checkbox"/> CHANGE TUBING	<input type="checkbox"/> PLUG AND ABANDON	<input type="checkbox"/> VENT OR FLARE
<input checked="" type="checkbox"/> SUBSEQUENT REPORT (Submit Original Form Only) Date of work completion: _____	<input type="checkbox"/> CHANGE WELL NAME	<input type="checkbox"/> PLUG BACK	<input type="checkbox"/> WATER DISPOSAL
	<input type="checkbox"/> CHANGE WELL STATUS	<input type="checkbox"/> PRODUCTION (START/RESUME)	<input type="checkbox"/> WATER SHUT-OFF
	<input type="checkbox"/> COMMINGLE PRODUCING FORMATIONS	<input type="checkbox"/> RECLAMATION OF WELL SITE	<input type="checkbox"/> OTHER: <u>Operator Name Change (Merger)</u>
	<input type="checkbox"/> CONVERT WELL TYPE	<input type="checkbox"/> RECOMPLETE - DIFFERENT FORMATION	

12. DESCRIBE PROPOSED OR COMPLETED OPERATIONS. Clearly show all pertinent details including dates, depths, volumes, etc.  
Effective May 1, 2002, Chevron U.S.A. Inc. is the new operator of the attached list of subject wells and leases that were previously operated by Texaco Exploration and Production Inc. The Aneth Unit and subject wells are located on both Navajo Nation and State of Utah lands, 4 1/2 miles North of Montezuma Creek, San Juan County, Utah. These wells will be protected by the following surety bonds.

STATE OF UTAH Bond #: 103521627-0016 in the amount of \$80,000. (This replaces United Pacific Insurance Company bond number U89-75-80-0059. We respectfully request this bond be released and returned.)

BLM Nationwide Bond #: U89-75-81-0034 in the amount of \$300,000.

BIA Nationwide Bond #: U89-75-81-0026 in the amount of \$150,000.

KEY CONTACTS:  
Roger Atcitty - Operations Supervisor - 435-651-3277 x103  
Ron Wackowski - Operations Manager - 970-675-3714

**RECEIVED**

MAY 06 2002

DIVISION OF  
OIL, GAS AND MINING

NAME (PLEASE PRINT) <u>Allen S. Robinson</u>	TITLE <u>Attorney-In-Fact</u>
SIGNATURE <u></u>	DATE <u>April 30, 2002</u>

(This space for State use only)



**THE  
NAVAJO  
NATION**

**MINERALS DEPARTMENT**  
Post Office Box 1910  
Window Rock, Arizona 86515  
Phone: (928) 871-6587 • Fax: (928) 871-7095

**KELSEY A. BEGAYE**  
PRESIDENT

**TAYLOR MCKENZIE, M.D.**  
VICE PRESIDENT

October 11, 2002

Mr. Don Sellars  
Regulatory Specialist  
ChevronTexaco  
11111 S. Wilcrest  
Houston, Texas 77099

Subject: Navajo Nation Assignment of Oil & Gas Lease

Dear Mr. Sellars:

Attached are fourteen (14) approved Navajo Nation Assignment of Oil and Gas Lease applications for assignment of interest from Texaco Exploration & Production, Inc. to Chevron U.S.A., Inc. (Chevron) for the following leases:

- |                     |                     |                      |
|---------------------|---------------------|----------------------|
| 1) I-149-IND-8834   | 6) I-149-IND-8839   | 11) 14-20-603-4035   |
| 2) I-149-IND-8835   | 7) 14-20-603-2057   | 12) 14-20-603-4037   |
| 3) I-149-IND-8836   | 8) 14-20-603-2059   | 13) 14-20-603-5043-A |
| 4) I-149-IND-8838   | 9) 14-20-603-4030-A | 14) 14-20-603-5446   |
| 5) I-149-IND-8839-A | 10) 14-20-603-4032  |                      |

If you have any questions, please call me or Mr. Brad Nesemeier at (928) 871-6587.

Sincerely,

*Akhtar Zaman*  
Akhtar Zaman, Director  
Minerals Department

Attachments  
AZ/GLB/cab

Chevron U. S. A. Inc.  
 Permian Business Unit  
 Aneth Operations  
 San Juan County, Utah

Name/Operatorship Change  
 Texaco Exploration and Production Inc.  
 to  
 Chevron U. S. A. Inc.  
 Aneth Unit Wells

Account Number	Section	Township	Range	API Number	Well Name	Lease Type	Well Status Main	Well Type Main
N5700	11	400S	230E	4303716037	MESA 2 (ANTH D311)	1	OW	S
N5700	12	400S	230E	4303715822	BURTON 14-12 (A412)	1	OW	P
N5700	12	400S	230E	4303715829	BURTON 34-12 (C412)	1	OW	P
N5700	12	400S	230E	4303715831	BURTON 43-12 (D312)	1	OW	P
N5700	12	400S	230E	4303731537	ANETH B412	1	OW	S
N5700	13	400S	230E	4303715821	BURTON 12-13 (A213)	1	OW	P
N5700	13	400S	230E	4303715823	BURTON 14-13 (A413)	1	OW	P
N5700	13	400S	230E	4303715824	BURTON 21-13 (B113)	1	OW	P
N5700	13	400S	230E	4303715826	ANETH UNIT B313	1	OW	P
N5700	13	400S	230E	4303730162	ANETH U D313	1	OW	S
N5700	13	400S	230E	4303730173	ANETH U C213	1	OW	P
N5700	13	400S	230E	4303730298	ANETH U C413	1	OW	S
N5700	13	400S	230E	4303731076	ANETH UNIT C313SE	1	OW	S
N5700	13	400S	230E	4303731383	ANETH UNIT D213SE	1	OW	P
N5700	14	400S	230E	4303716030	ARROWHEAD 7 (A214)	1	OW	P
N5700	14	400S	230E	4303716031	ARROWHEAD 8 (A414)	1	OW	S
N5700	14	400S	230E	4303730634	ANETH U A114	1	OW	S
N5700	14	400S	230E	4303730635	ANETH U B214	1	OW	P
N5700	14	400S	230E	4303730636	ANETH U C114	1	OW	S
N5700	14	400S	230E	4303730637	ANETH U C314	1	OW	P
N5700	14	400S	230E	4303730638	ANETH U D214	1	OW	P
N5700	14	400S	230E	4303730639	ANETH U D414	1	OW	S
N5700	18	400S	240E	4303730165	ANETH U E418	1	OW	S
N5700	18	400S	240E	4303731077	ANETH UNIT E118SE	1	OW	S
N5700	18	400S	240E	4303731385	ANETH UNIT E218SE	1	OW	P

N5700	18	400S	240E	4303731534	ANETH E407SE	1	OW	S
N5700	23	400S	230E	4303716036	AW RICE 1 (D123)	1	OW	P
N5700	24	400S	230E	4303715701	FED B-1 (D124)	1	OW	S
N5700	07	400S	240E	4303730115	ANETH U F307	1	OW	P
N5700	07	400S	240E	4303730151	ANETH U G407	1	OW	P
N5700	07	400S	240E	4303731386	ANETH UNIT E407SW	1	OW	P

**OPERATOR CHANGE WORKSHEET**

**ROUTING**

1. GLH
2. CDW ✓
3. FILE

Change of Operator (Well Sold)

Designation of Agent

Operator Name Change

**X** Merger

The operator of the well(s) listed below has changed, effective: <b>05-01-2002</b>	
<b>FROM:</b> (Old Operator):	<b>TO:</b> (New Operator):
TEXACO EXPLORATION & PRODUCTION INC	CHEVRON USA INC
Address: 3300 NORTH BUTLER, STE 100	Address: P O BOX 36366
FARMINGTON, NM 87401	HOUSTON, TX 79702
Phone: 1-(505)-325-4397	Phone: 1-(915)-687-2000
Account No. N5700	Account No. N0210

**CA No.**                      **Unit:**    ANETH

**WELL(S)**

NAME	SEC TWN RNG	API NO	ENTITY NO	LEASE TYPE	WELL TYPE	WELL STATUS
MESA 2 (ANETH D311)	11-40S-23E	43-037-16037	7000	FEDERAL	OW	S
BURTON 14-12 (A412)	12-40S-23E	43-037-15822	7000	FEDERAL	OW	P
BURTON 34-12 (C412)	12-40S-23E	43-037-15829	7000	FEDERAL	OW	P
BURTON 43-12 (D312)	12-40S-23E	43-037-15831	7000	FEDERAL	OW	P
ANETH B412	12-40S-23E	43-037-31537	7000	FEDERAL	OW	S
BURTON 12-13 (A213)	13-40S-23E	43-037-15821	7000	FEDERAL	OW	P
BURTON 14-13 (A413)	13-40S-23E	43-037-15823	7000	FEDERAL	OW	P
BURTON 21-13 (B113)	13-40S-23E	43-037-15824	7000	FEDERAL	OW	P
ANETH UNIT B313	13-40S-23E	43-037-15826	7000	FEDERAL	OW	P
ANETH U D313	13-40S-23E	43-037-30162	7000	FEDERAL	OW	S
ANETH U C213	13-40S-23E	43-037-30173	7000	FEDERAL	OW	P
ANETH U C413	13-40S-23E	43-037-30298	7000	FEDERAL	OW	S
ANETH UNIT C313SE	13-40S-23E	43-037-31076	7000	FEDERAL	OW	S
ANETH UNIT D213SE	13-40S-23E	43-037-31383	7000	FEDERAL	OW	P
ARROWHEAD 7 (A214)	14-40S-23E	43-037-16030	7000	FEDERAL	OW	P
ARROWHEAD 8 (A414)	14-40S-23E	43-037-16031	7000	FEDERAL	OW	S
ANETH U A114	14-40S-23E	43-037-30634	7000	FEDERAL	OW	S
ANETH U B214	14-40S-23E	43-037-30635	7000	FEDERAL	OW	P
ANETH U C114	14-40S-23E	43-037-30636	7000	FEDERAL	OW	S
ANETH U C314	14-40S-23E	43-037-30637	7000	FEDERAL	OW	P

**OPERATOR CHANGES DOCUMENTATION**

Enter date after each listed item is completed

1. (R649-2-10) Sundry or legal documentation was received from the **FORMER** operator on: 05/06/2002
2. (R649-2-10) Sundry or legal documentation was received from the **NEW** operator on: 04/12/2002
3. The new company has been checked through the **Department of Commerce, Division of Corporations Database** on: 10/16/2002
4. Is the new operator registered in the State of Utah: YES Business Number: 564408-0143
5. If **NO**, the operator was contacted on: N/A

6. (R649-9-2)Waste Management Plan has been received on: IN PLACE

7. **Federal and Indian Lease Wells:** The BLM and or the BIA has approved the merger, name change, or operator change for all wells listed on Federal or Indian leases on: 10/11/2002

8. **Federal and Indian Units:**

The BLM or BIA has approved the successor of unit operator for wells listed on: 10/11/2002

9. **Federal and Indian Communization Agreements ("CA"):**

The BLM or BIA has approved the operator for all wells listed within a CA on: N/A

10. **Underground Injection Control ("UIC")** The Division has approved UIC Form 5, **Transfer of Authority to Inject**, for the enhanced/secondary recovery unit/project for the water disposal well(s) listed on: 10/21/2002

**DATA ENTRY:**

1. Changes entered in the **Oil and Gas Database** on: 11/14/2002

2. Changes have been entered on the **Monthly Operator Change Spread Sheet** on: 11/14/2002

3. Bond information entered in RBDMS on: N/A

4. Fee wells attached to bond in RBDMS on: N/A

**STATE WELL(S) BOND VERIFICATION:**

1. State well(s) covered by Bond Number: N/A

**FEDERAL WELL(S) BOND VERIFICATION:**

1. Federal well(s) covered by Bond Number: 8975810026

**INDIAN WELL(S) BOND VERIFICATION:**

1. Indian well(s) covered by Bond Number: N/A

**FEE WELL(S) BOND VERIFICATION:**

1. (R649-3-1) The **NEW** operator of any fee well(s) listed covered by Bond Number N/A

2. The **FORMER** operator has requested a release of liability from their bond on: N/A

The Division sent response by letter on: N/A

**LEASE INTEREST OWNER NOTIFICATION:**

3. (R649-2-10) The **FORMER** operator of the fee wells has been contacted and informed by a letter from the Division of their responsibility to notify all interest owners of this change on: N/A

**COMMENTS: Chevron USA Inc merged with Texaco Exploration & Production Inc to form ChevronTexaco Inc although all the Utah operations will be operated by Chevron USA Inc.**

STATE OF UTAH  
DEPARTMENT OF NATURAL RESOURCES  
DIVISION OF OIL, GAS AND MINING

FORM 9

**SUNDRY NOTICES AND REPORTS ON WELLS**

Do not use this form for proposals to drill new wells, significantly deepen existing wells below current bottom-hole depth, reenter plugged wells, or to drill horizontal laterals. Use APPLICATION FOR PERMIT TO DRILL form for such proposals.

1. TYPE OF WELL OIL WELL <input checked="" type="checkbox"/> GAS WELL <input type="checkbox"/> OTHER <u>Injection wells</u>		5. LEASE DESIGNATION AND SERIAL NUMBER: <u>See Attachment</u>
2. NAME OF OPERATOR: <u>Resolute Natural Resources Company</u> <u>N2700</u>		6. IF INDIAN, ALLOTTEE OR TRIBE NAME: <u>Navajo</u>
3. ADDRESS OF OPERATOR: <u>1675 Broadway, Suite 1950</u> CITY <u>Denver</u> STATE <u>CO</u> ZIP <u>80202</u>		7. UNIT or CA AGREEMENT NAME: <u>Aneth Unit</u>
4. LOCATION OF WELL FOOTAGES AT SURFACE: <u>See Attachment</u>		8. WELL NAME and NUMBER: <u>See Attachment</u>
PHONE NUMBER: <u>(303) 534-4600</u>		9. API NUMBER: <u>See Attach</u>
QTR/QTR, SECTION, TOWNSHIP, RANGE, MERIDIAN:		10. FIELD AND POOL, OR WILDCAT: <u>Desert Creek</u>
COUNTY: <u>San Juan</u>		STATE: <u>UTAH</u>

11. CHECK APPROPRIATE BOXES TO INDICATE NATURE OF NOTICE, REPORT, OR OTHER DATA

TYPE OF SUBMISSION	TYPE OF ACTION		
<input type="checkbox"/> NOTICE OF INTENT (Submit in Duplicate) Approximate date work will start: _____	<input type="checkbox"/> ACIDIZE	<input type="checkbox"/> DEEPEN	<input type="checkbox"/> REPERFORATE CURRENT FORMATION
<input checked="" type="checkbox"/> SUBSEQUENT REPORT (Submit Original Form Only) Date of work completion: _____	<input type="checkbox"/> ALTER CASING	<input type="checkbox"/> FRACTURE TREAT	<input type="checkbox"/> SIDETRACK TO REPAIR WELL
	<input type="checkbox"/> CASING REPAIR	<input type="checkbox"/> NEW CONSTRUCTION	<input type="checkbox"/> TEMPORARILY ABANDON
	<input type="checkbox"/> CHANGE TO PREVIOUS PLANS	<input type="checkbox"/> OPERATOR CHANGE	<input type="checkbox"/> TUBING REPAIR
	<input type="checkbox"/> CHANGE TUBING	<input type="checkbox"/> PLUG AND ABANDON	<input type="checkbox"/> VENT OR FLARE
	<input type="checkbox"/> CHANGE WELL NAME	<input type="checkbox"/> PLUG BACK	<input type="checkbox"/> WATER DISPOSAL
	<input type="checkbox"/> CHANGE WELL STATUS	<input type="checkbox"/> PRODUCTION (START/RESUME)	<input type="checkbox"/> WATER SHUT-OFF
	<input type="checkbox"/> COMMINGLE PRODUCING FORMATIONS	<input type="checkbox"/> RECLAMATION OF WELL SITE	<input checked="" type="checkbox"/> OTHER: <u>Change of Operator</u>
	<input type="checkbox"/> CONVERT WELL TYPE	<input type="checkbox"/> RECOMPLETE - DIFFERENT FORMATION	

12. DESCRIBE PROPOSED OR COMPLETED OPERATIONS. Clearly show all pertinent details including dates, depths, volumes, etc.  
As of December 1, 2004, Chevron U.S.A. Inc. resigned as Operator of the Aneth Unit. The successor operator is Resolute Natural Resources Company.

NAME (PLEASE PRINT) Janet Pasque TITLE Vice President  
SIGNATURE Janet Pasque DATE 11/30/04

(This space for State use only)

**APPROVED** 12/29/2004  
ER  
Division of Oil, Gas and Mining  
Earlene Russell, Engineering Technician

**STATE OF UTAH**  
DEPARTMENT OF NATURAL RESOURCES  
DIVISION OF OIL, GAS AND MINING

FORM 9

**SUNDRY NOTICES AND REPORTS ON WELLS**

Do not use this form for proposals to drill new wells, significantly deepen existing wells below current bottom-hole depth, reenter plugged wells, or to drill horizontal laterals. Use APPLICATION FOR PERMIT TO DRILL form for such proposals.

1. TYPE OF WELL      OIL WELL       GAS WELL       OTHER See attached exhibit.

2. NAME OF OPERATOR:  
**Resolute Natural Resources Company**

3. ADDRESS OF OPERATOR:  
**1675 Broadway, Suite 1950**      CITY **Denver**      STATE **CO**      ZIP **80202**

PHONE NUMBER:  
**(303) 534-4600**

4. LOCATION OF WELL

FOOTAGES AT SURFACE:

COUNTY: **San Juan**

QTR/QTR, SECTION, TOWNSHIP, RANGE, MERIDIAN:

STATE: **UTAH**

5. LEASE DESIGNATION AND SERIAL NUMBER:  
**See attached exhibit.**

6. IF INDIAN, ALLOTTEE OR TRIBE NAME:  
**Navajo**

7. UNIT or CA AGREEMENT NAME:  
**Aneth Unit**

8. WELL NAME and NUMBER:  
**See attached exhibit.**

9. API NUMBER:  
**See attached exhibit.**

10. FIELD AND POOL, OR WILDCAT:  
**Aneth**

**11. CHECK APPROPRIATE BOXES TO INDICATE NATURE OF NOTICE, REPORT, OR OTHER DATA**

TYPE OF SUBMISSION	TYPE OF ACTION		
<input type="checkbox"/> NOTICE OF INTENT (Submit in Duplicate)  Approximate date work will start: _____	<input type="checkbox"/> ACIDIZE	<input type="checkbox"/> DEEPEN	<input type="checkbox"/> REPERFORATE CURRENT FORMATION
	<input type="checkbox"/> ALTER CASING	<input type="checkbox"/> FRACTURE TREAT	<input type="checkbox"/> SIDETRACK TO REPAIR WELL
<input checked="" type="checkbox"/> SUBSEQUENT REPORT (Submit Original Form Only)  Date of work completion: _____	<input type="checkbox"/> CASING REPAIR	<input type="checkbox"/> NEW CONSTRUCTION	<input type="checkbox"/> TEMPORARILY ABANDON
	<input type="checkbox"/> CHANGE TO PREVIOUS PLANS	<input type="checkbox"/> OPERATOR CHANGE	<input type="checkbox"/> TUBING REPAIR
	<input type="checkbox"/> CHANGE TUBING	<input type="checkbox"/> PLUG AND ABANDON	<input type="checkbox"/> VENT OR FLARE
	<input type="checkbox"/> CHANGE WELL NAME	<input type="checkbox"/> PLUG BACK	<input type="checkbox"/> WATER DISPOSAL
	<input type="checkbox"/> CHANGE WELL STATUS	<input type="checkbox"/> PRODUCTION (START/RESUME)	<input type="checkbox"/> WATER SHUT-OFF
	<input type="checkbox"/> COMMINGLE PRODUCING FORMATIONS	<input type="checkbox"/> RECLAMATION OF WELL SITE	<input checked="" type="checkbox"/> OTHER: <u>Change of operator</u>
	<input type="checkbox"/> CONVERT WELL TYPE	<input type="checkbox"/> RECOMPLETE - DIFFERENT FORMATION	

12. DESCRIBE PROPOSED OR COMPLETED OPERATIONS. Clearly show all pertinent details including dates, depths, volumes, etc.

As of December 1, 2004, Chevron U.S.A. Inc. resigned as operator of the Aneth Unit. Resolute Natural Resources Company has been elected the successor operator.

**RECEIVED**  
**DEC 22 2004**  
DIV. OF OIL, GAS & MINING

NAME (PLEASE PRINT) Chevron U.S.A. Inc.      N0210

TITLE A. E. Wacker, Attorney-in-Fact

SIGNATURE A. E. Wacker

DATE 12/20/2004

(This space for State use only)

**APPROVED** 12/29/2004  
*ER*  
**Division of Oil, Gas and Mining**  
**Earlene Russell, Engineering Technician**

## Chevron USA to Resolute Natural Resources

D124	4303715701	SI Producer	NE	NE	24	T40S	R23E	520' FNL / 660' FEL	SL-0701010-C	See Attached SI and TA Well Status Spreadsheet
A213	4303715821	Producer	SW	NW	13	T40S	R23E	3287' FSL / 4631' FEL	SL-070968-A	
A412	4303715822	SI Producer	SW	SW	12	T40S	R23E	659' FSL / 4474' FEL	SL-070968-A	See Attached SI and TA Well Status Spreadsheet
A413	4303715823	Producer	SW	SW	13	T40S	R23E	657' FSL / 4631' FEL	SL-070968-A	
B113	4303715824	Producer	NE	NW	13	T40S	R23E	4602' FSL / 3311' FEL	SL-070968-A	
B313	4303715826	Producer	NE	SW	13	T40S	R23E	1972' FSL / 3302' FEL	SL-070968-A	
C412	4303715829	Producer	SW	SE	12	T40S	R23E	4606' FNL / 1980' FEL	SL-070968-A	
D312	4303715831	Producer	NE	SE	12	T40S	R23E	3290' FNL / 660' FEL	SL-070968-A	
E216	4303715833	Producer	SW	NW	16	T40S	R24E	2128' FNL / 662' FWL	NOG 99041323	
E416	4303715834	Producer	SW	SW	16	T40S	R24E	442' FSL / 721' FWL	NOG 99041323	
G216	4303715835	Producer	SW	NE	16	T40S	R24E	1975' FNL / 3304' FWL	NOG 99041323	
G416	4303715836	Producer	SW	SE	16	T40S	R24E	660' FSL / 1980' FEL	NOG 99041323	
H316	4303715837	Producer	NE	SE	16	T40S	R24E	1980' FSL / 662' FEL	NOG 99041323	
A214	4303716030	TA Producer	SW	NW	14	T40S	R23E	1980' FNL / 740' FWL	SL-070968	See Attached SI and TA Well Status Spreadsheet
A414	4303716031	SI Producer	SW	SW	14	40S	23E	820' FSL / 740' FWL	UTSL 070968	
D123	4303716036	Producer	NE	NE	23	T40S	R23E	660' FNL / 660' FEL	SL-0701010	
D311	4303716037	SI Producer	NE	SE	11	40S	23E	1980' FSL / 660' FEL	UTSL 070968B	
E123	4303716052	Producer	NW	NW	23	T40S	R24E	660' FNL / 660' FWL	I-149-IND-8838	
E135	4303716056	SI Producer	NW	NW	35	T40S	R24E	760' FNL / 703' FWL	14-20-603-2059	See Attached SI and TA Well Status Spreadsheet
E209	4303716057	Producer	SW	NW	9	T40S	R24E	2105' FNL / 670' FWL	I-149-IND-8834	
E215	4303716058	Producer	SW	NW	15	T40S	R24E	2109' FNL / 505' FWL	I-149-IND-8834	
E222	4303716059	Producer	SW	NW	22	T40S	R24E	1960' FNL / 770' FWL	I-149-IND-8836	
E335	4303716072	SI Producer	NW	SW	35	T40S	R24E	1900' FSL / 820' FWL	14-20-603-2059	See Attached SI and TA Well Status Spreadsheet
E415	4303716073	Producer	SW	SW	15	T40S	R24E	660' FSL / 660' FWL	I-149-IND-8834	
F122	4303716075	Producer	NE	NW	22	T40S	R24E	660' FNL / 1980' FWL	I-149-IND-8836	
F319	4303716081	Producer	NE	SW	19	T40S	R24E	1940' FSL / 2055' FWL	I-149-IND-8836	
G115	4303716088	Producer	NW	NE	15	T40S	R24E	660' FNL / 1980' FEL	I-149-IND-8834	
G222	4303716099	Producer	SW	NE	22	T40S	R24E	1890' FNL / 2140' FEL	I-149-IND-8836	
G309	4303716102	Producer	NW	SE	9	T40S	R24E	2080' FSL / 1990' FEL	I-149-IND-8834	
G329	4303716114	Producer	NW	SE	29	T40S	R24E	2045' FSL / 2125' FEL	14-20-603-5043	
G335	4303716115	Producer	NW	SE	35	T40S	R24E	1830' FSL / 1820' FEL	14-20-603-2059	
H415	4303716126	Producer	SE	SE	15	T40S	R24E	815' FSL / 812' FEL	I-149-IND-8834	
H435	4303716130	Producer	SE	SE	35	T40S	R24E	510' FSL / 725' FEL	14-20-603-2059	
L130	4303716138	Producer	NW	NE	30	T40S	R25E	745' FNL / 1900' FEL	I-149-IND-8839	
G134	4303716225	Producer	NW	NE	34	T40S	R24E	540' FNL / 2000' FEL	14-20-603-2056	S
G327	4303716226	Producer	NW	SE	27	T40S	R24E	2075' FSL / 1800' FEL	14-20-603-2056	
G334	4303716227	SI Producer	NW	SE	34	T40S	R24E	1980' FSL / 2130' FEL	14-20-603-2056	See Attached SI and TA Well Status Spreadsheet
H433	4303716229	SI Producer	SE	SE	33	T40S	R24E	745' FSL / 605' FEL	14-20-603-2056	See Attached SI and TA Well Status Spreadsheet
H434	4303716230	SI Producer	SE	SE	34	T40S	R24E	700' FSL / 500' FEL	14-20-603-2056	See Attached SI and TA Well Status Spreadsheet
H114	4303716310	Producer	NE	NE	14	T40S	R24E	730' FNL / 690' FEL	I-149-IND-8839	
H409	4303716324	Producer	SE	SE	9	T40S	R24E	660' FSL / 660' FEL	I-149-IND-8834	
G215	4303730066	SI Producer	SW	NE	15	T40S	R24E	2415' FNL / 1850' FEL	I-149-IND-8834	See Attached SI and TA Well Status Spreadsheet
E114	4303730093	Producer	NW	NW	14	T40S	R24E	500' FNL / 100' FWL	I-149-IND-8837	
F307	4303730115	SI Producer	NE	SW	7	T40S	R24E	2290' FSL / 1860' FWL	SL-067807	See Attached SI and TA Well Status Spreadsheet
F121	4303730117	Producer	NE	NW	21	T40S	R24E	50' FNL / 2150' FWL	I-149-IND-8836	
H307	4303730122	TA Producer	NE	SE	7	T40S	R24E	2120' FSL / 980' FEL	I-149-IND-8835	See Attached SI and TA Well Status Spreadsheet

## Chevron USA to Resolute Natural Resources

H414	4303730123	Producer	SE	SE	14	40S	24E	300' FSL / 500' FEL	I-149-IND-8839	
G218	4303730131	Producer	SW	NE	18	T40S	R24E	1870' FNL / 2050' FEL	I-149-IND-8835	
G418	4303730132	Producer	SW	SE	18	T40S	R24E	760' FSL / 1950' FEL	I-149-IND-8835	
H119	4303730133	Producer	NE	NE	19	T40S	R24E	695' FNL / 570' FEL	I-149-IND-8836	
E417	4303730134	Producer	SW	SW	17	T40S	R24E	710' FSL / 630' FWL	I-149-IND-8835	
F120	4303730135	Producer	NE	NW	20	T40S	R24E	710' FNL / 1980' FWL	I-149-IND-8836	
H318	4303730136	Producer	NE	SE	18	T40S	R24E	1980' FSL / 610' FEL	I-149-IND-8835	
F317	4303730139	Producer	NE	SW	17	T40S	R24E	1980' FSL / 2140' FWL	I-149-IND-8835	
E217	4303730142	Producer	SW	NW	17	T40S	R24E	1980' FNL / 550' FWL	I-149-IND-8835	
G417	4303730144	Producer	SW	SE	17	T40S	R24E	660' FSL / 1980' FEL	I-149-IND-8835	
E220	4303730150	Producer	SW	NW	20	T40S	R24E	1956' FNL / 584' FWL	I-149-IND-8836	
G407	4303730151	Producer	SW	SE	7	T40S	R24E	650' FSL / 1960' FEL	SL-067807	
G408	4303730152	Producer	SW	SE	8	T40S	R24E	774' FSL / 1991' FEL	I-149-IND-8834	
H117	4303730153	Producer	NE	NE	17	T40S	R24E	866' FNL / 785' FEL	I-149-IND-8833	
H320	4303730154	Producer	NE	SE	20	T40S	R24E	2036 FSL / 650' FEL	I-149-IND-8836	
G220	4303730156	Producer	SW	NE	20	T40S	R24E	1860' FNL / 2086' FEL	I-149-IND-8833	
H118	4303730157	Producer	NE	NE	18	T40S	R24E	626' FNL / 650' FEL	I-149-IND-8835	
E408	4303730159	TA Producer	SW	SW	8	T40S	R24E	650' FSL / 626' FWL	I-149-IND-8833	See Attached SI and TA Well Status Spreadsheet
F117	4303730160	SI Producer	NE	NW	17	T40S	R24E	522' FNL / 1956' FWL	I-149-IND-8835	See Attached SI and TA Well Status Spreadsheet
D313	4303730162	TA Producer	NE	SE	13	T40S	R23E	1987' FSL / 782' FEL	SL-070968-A	See Attached SI and TA Well Status Spreadsheet
F320	4303730164	Producer	NE	SW	20	T40S	R24E	2130' FSL / 1950' FWL	I-149-IND-8836	
E418	4303730165	Producer	SW	SW	18	T40S	R24E	978' FSL / 216' FWL	SL-067807	
G217	4303730166	TA Producer	SW	NE	17	T40S	R24E	2170' FNL / 1860' FEL	I-149-IND-8835	See Attached SI and TA Well Status Spreadsheet
G219	4303730167	Producer	SW	NE	19	T40S	R24E	1989' FNL / 1923' FEL	I-149-IND-8836	
H319	4303730168	Producer	NE	SE	19	T40S	R24E	2086' FSL / 593' FEL	I-149-IND-8836	
F318	4303730169	Producer	NE	SW	18	T40S	R24E	1578' FSL / 1773' FWL	I-149-IND-8835	
C213	4303730173	Producer	SW	NE	13	T40S	R23E	1898' FNL / 1815' FEL	SL-070968-A	
F308	4303730176	Producer	NE	SW	8	T40S	R24E	1880' FSL / 1980' FWL	I-149-IND-8833	
H308	4303730177	TA Producer	NE	SE	8	T40S	R24E	1890' FSL / 660' FEL	I-149-IND-8834	See Attached SI and TA Well Status Spreadsheet
G208	4303730178	TA Producer	SW	NE	8	T40S	R24E	1939' FNL / 1939' FEL	I-149-IND-8833	See Attached SI and TA Well Status Spreadsheet
E221	4303730181	Producer	SW	NW	21	T40S	R24E	1898' FNL / 619' FWL	I-149-IND-8836	
H121	4303730183	Producer	NE	NE	21	T40S	R24E	520' FNL / 760' FEL	I-149-IND-8836	
F321	4303730185	Producer	NE	SW	21	T40S	R24E	1980' FSL / 1720' FWL	I-149-IND-8836	
F129	4303730187	Producer	NE	NW	29	T40S	R24E	550' FNL / 1690'FWL	14-20-603-4030-A	
E421	4303730188	Producer	SW	SW	21	T40S	R24E	660' FSL / 660' FWL	I-149-IND-8836	
E409	4303730189	Producer	SW	SW	9	T40S	R24E	910' FSL / 330' FWL	I-149-IND-8834	
H317	4303730196	Producer	NE	SE	17	T40S	R24E	2230' FSL / 930' FEL	I-149-IND-8833	
F119	4303730197	TA Producer	NE	NW	19	T40S	R24E	350' FNL / 1960' FWL	I-149-IND-8836	See Attached SI and TA Well Status Spreadsheet
E313	4303730200	Producer	NW	SW	13	T40S	R24E	1815' FSL / 785' FWL	I-149-IND-8837	
F216	4303730212	TA Producer	SE	NW	16	T40S	R24E	1848 FNL / 2043' FWL	NOG 99041323	See Attached SI and TA Well Status Spreadsheet
G421	4303730214	Producer	SW	SE	21	T40S	R24E	380' FSL / 1980' FEL	I-149-IND-8836	
H321	4303730216	Producer	NE	SE	21	T40S	R24E	2043' FSL / 591' FEL	I-149-IND-8836	
F411	4303730217	Producer	SE	SW	11	T40S	R24E	561' FSL / 1798' FWL	I-149-IND-8837	
G114	4303730218	Producer	NW	NE	14	T40S	R24E	660' FNL / 2220' FEL	I-149-IND-8837	
E223	4303730219	Producer	SW	NW	23	T40S	R24E	2106' FNL / 660' FWL	I-149-IND-8838	
E426	4303730220	Producer	SW	SW	26	T40S	R24E	660' FSL / 660' FWL	I-149-IND-8838	

## Chevron USA to Resolute Natural Resources

F125	4303730221	Producer	NE	NW	25	T40S	R24E	627' FNL / 1980' FWL	I-149-IND-8838	
G225	4303730222	Producer	SW	NE	25	T40S	R24E	1760' FNL / 2170' FEL	I-149-IND-8838	
H123	4303730223	Producer	NE	NE	23	T40S	R24E	660' FNL / 660' FEL	I-149-IND-8838	
K330	4303730224	Producer	NE	SW	30	T40S	R25E	2020' FSL / 2010' FWL	I-149-IND-8839	
M330	4303730225	Producer	NE	SE	30	T40S	R25E	2046' FSL / 726' FEL	I-149-IND-8839	
G223	4303730226	Producer	SW	NE	23	T40S	R24E	2012' FNL / 1914' FEL	I-149-IND-8838	
H136	4303730227	Producer	NE	NE	36	T40S	R24E	660' FNL / 620' FEL	14-20-603-5443	
G420	4303730228	Producer	SW	SE	20	T40S	R24E	770' FSL / 1900' FEL	I-149-IND-8836	
G314	4303730230	Producer	NW	SE	14	T40S	R24E	1940' FSL / 2020' FEL	I-149-IND-8837	
E224	4303730231	Producer	SW	NW	24	T40S	R24E	1850' FNL / 660' FWL	I-149-IND-8838	
F326	4303730232	Producer	NE	SW	26	T40S	R24E	1914' FSL / 1914' FWL	I-149-IND-8838	
E225	4303730233	SI Producer	SW	NW	25	T40S	R24E	2079' FNL / 790' FWL	I-149-IND-8838	See Attached SI and TA Well Status Spreadsheet
F323	4303730234	Producer	NE	SW	23	T40S	R24E	1914' FSL / 1980' FWL	I-149-IND-8838	
G426	4303730236	Producer	SW	SE	26	T40S	R24E	610' FSL / 1980' FEL	I-149-IND-8838	
F325	4303730237	Producer	NE	SW	25	T40S	R24E	1850' FSL / 1840' FWL	I-149-IND-8838	
G425	4303730238	Producer	SW	SE	25	T40S	R24E	480' FSL / 1840' FEL	I-149-IND-8838	
H325	4303730239	Producer	NE	SE	25	T40S	R24E	1914' FSL / 660' FEL	I-149-IND-8838	
J230	4303730240	Producer	SW	NW	30	T40S	R25E	1980' FNL / 660' FWL	I-149-IND-8839 A	
L230	4303730241	Producer	SW	NE	30	T40S	R25E	1930' FNL / 1898' FEL	I-149-IND-8839	
J430	4303730243	Producer	SW	SW	30	T40S	R25E	660' FSL / 660' FWL	I-149-IND-8839	
F214	4303730250	Producer	SE	NW	14	T40S	R24E	2030' FNL / 1881' FWL	I-149-IND-8837	
E314	4303730266	Producer	NW	SW	14	T40S	R24E	1930' FSL / 660' FWL	I-149-IND-8837	
F414	4303730274	Producer	SE	SW	14	T40S	R24E	593' FSL / 1771' FWL	I-149-IND-8837	
C413	4303730298	TA Producer	SW	SE	13	T40S	R23E	810' FSL / 1980' FEL	SL-070968-A	See Attached SI and TA Well Status Spreadsheet
H125	4303730308	Producer	NE	NE	25	T40S	R24E	660' FNL / 560' FEL	I-149-IND-8838	
F126	4303730310	Producer	NE	NW	26	T40S	R24E	560' FNL / 1940' FWL	I-149-IND-8838	
G423	4303730311	Producer	SW	SE	23	T40S	R24E	660' FSL / 1980' FEL	I-149-IND-8838	
H323	4303730316	Producer	NE	SE	23	T40S	R24E	1845' FSL / 507' FEL	I-149-IND-8838	
G424	4303730334	TA Producer	SW	SE	24	T40S	R24E	660' FSL / 1980' FEL	I-149-IND-8838	See Attached SI and TA Well Status Spreadsheet
E425	4303730343	Producer	SW	SW	25	T40S	R24E	760' FSL / 840' FWL	I-149-IND-8838	
F322	4303730345	Producer	NE	SW	22	T40S	R24E	2130' FSL / 1980' FWL	I-149-IND-8836	
E422	4303730346	Producer	SW	SW	22	T40S	R24E	890' FSL / 600' FWL	I-149-IND-8836	
H126	4303730348	Producer	NE	NE	26	T40S	R24E	660' FNL / 830' FEL	I-149-IND-8838	
F324	4303730349	SI Producer	NE	SW	24	T40S	R24E	1980' FSL / 2080' FWL	I-149-IND-8838	See Attached SI and TA Well Status Spreadsheet
E424	4303730350	TA Producer	SW	SW	24	T40S	R24E	540' FSL / 450' FWL	I-149-IND-8838	See Attached SI and TA Well Status Spreadsheet
H326	4303730368	Producer	NE	SE	26	T40S	R24E	1850' FSL / 520' FEL	I-149-IND-8838	
G226	4303730369	Producer	SW	NE	26	T40S	R24E	2080' FNL / 1950' FEL	I-149-IND-8838	
E423	4303730370	Producer	SW	SW	23	T40S	R24E	550' FSL / 580' FWL	I-149-IND-8838	
E226	4303730371	Producer	SW	NW	26	T40S	R24E	1980' FNL 660' FWL		
G325X	4303730374	Producer	NW	SE	25	T40S	R24E	1850' FSL / 1710' FEL	I-149-IND-8838	
G422	4303730375	Producer	SW	SE	22	T40S	R24E	500' FSL / 1950' FEL	I-149-IND-8836	
H120X	4303730404	Producer	NE	NE	20	T40S	R24E	280' FNL / 840' FEL	I-149-IND-8833	
H322	4303730407	Producer	NE	SE	22	T40S	R24E	2070' FSL / 770' FEL	I-149-IND-8836	
F136	4303730409	Producer	NE	NW	36	T40S	R24E	760' FNL / 2020' FWL	14-20-603-5444	
G236	4303730410	Producer	SW	NE	36	T40S	R24E	1950' FNL / 1980' FEL	14-20-603-5443	
H335	4303730412	Producer	NE	SE	35	T40S	R24E	1980' FSL / 700' FEL	14-20-603-2059	

## Chevron USA to Resolute Natural Resources

J231	4303730413	SI Producer	SW	NW	31	T40S	R25E	1850' FNL / 660' FWL	14-20-603-5443	See Attached SI and TA Well Status Spreadsheet
G221X	4303730516	Producer	SW	NE	21	T40S	R24E	1940' FNL / 1930' FEL	I-149-IND-8836	
A114	4303730634	SI Producer	NW	NW	14	40S	23E	735' FNL / 718' FWL	UTSL 070968	
B214	4303730635	Producer	SE	NW	14	T40S	R23E	1910' FNL / 1950' FWL	SL-070968	
C114	4303730636	SI Producer	NW	NE	14	T40S	R23E	820' FNL / 1920' FEL	SL-070968	See Attached SI and TA Well Status Spreadsheet
C314	4303730637	Producer	NW	SE	14	T40S	R23E	2140' FSL / 1870' FEL	SL-070968	
D214	4303730638	Producer	SE	NE	14	T40S	R23E	2090' FNL / 790' FEL	SL-070968	
D414	4303730639	Producer	SE	SE	14	T40S	R23E	570' FSL / 810' FEL	SL-070968	
H127	4303730643	Producer	NE	NE	27	T40S	R24E	660' FNL / 510' FEL	14-20-603-2056	
H128	4303716224	Injector	NE	NE	28	40S	24E	810' FNL / 510' FEL	14-20-603-2056	
J229	4303730645	SI Producer	SW	NW	29	40S	25E	1980' FNL / 510' FWL	I-149-IND-8839A	
K130	4303730646	Producer	NE	NW	30	T40S	R25E	660' FNL / 2010' FWL	I-149-IND-8839	
K131	4303730647	Producer	NE	NW	31	T40S	R25E	660' FNL / 1980' FWL	14-20-603-372-A	
L430	4303730648	Producer	SW	SE	30	T40S	R25E	660' FSL / 1980' FEL	I-149-IND-8839	
M130	4303730649	Producer	NE	NE	30	T40S	R25E	510' FNL / 780' FEL	I-149-IND-8839	
E236	4303730716	Producer	SW	NW	36	T40S	R24E	1930' FNL / 630' FWL	14-20-603-5444	
F127	4303730718	Producer	NE	NW	27	T40S	R24E	620' FNL / 1910' FWL	14-20-603-2056	
F128	4303730728	Producer	NE	NW	28	T40S	R24E	660' FNL / 1910' FWL	14-20-603-2056	
C313SE	4303731076	SI Producer	C	SE	13	40S	23E	1320' FSL / 1320' FEL	UTSL 070968A	
E118SE	4303731077	TA Producer	SW	NW	18	T40S	R24E	1340' FNL / 1140' FWL	SL-067807	See Attached SI and TA Well Status Spreadsheet
E121SE	4303731078	SI Producer	SW	NW	21	T40S	R24E	1400' FNL / 1320' FWL	I-149-IND-8836	See Attached SI and TA Well Status Spreadsheet
D113SE	4303731382	TA Producer	SE	NE	13	T40S	R23E	1330' FNL / 100' FEL	SL-070968-A	See Attached SI and TA Well Status Spreadsheet
D213SE	4303731383	TA Producer	NE	SE	13	T40S	R23E	2700' FNL / 150' FEL	SL-070968-A	See Attached SI and TA Well Status Spreadsheet
E218SE	4303731385	TA Producer	NW	SW	18	T40S	R24E	2660' FNL / 1220' FWL	SL-067807	See Attached SI and TA Well Status Spreadsheet
E407SW	4303731386	TA Producer	SW	SW	7	T40S	R24E	0' FSL / 70' FWL	SL-067807	See Attached SI and TA Well Status Spreadsheet
E115	4303731396	Producer	NW	NW	15	T40S	R24E	630' FNL / 660' FWL	I-149-IND-8834	
F215	4303731397	Producer	SE	NW	15	T40S	R24E	1900' FNL / 1990' FWL	I-149-IND-8834	
F415	4303731398	Producer	SE	SW	15	T40S	R24E	680' FSL / 1880' FWL	I-149-IND-8834	
G315X	4303731408	Producer	NW	SE	15	T40S	R24E	1880' FSL / 1980' FEL	I-149-IND-8834	
H116	4303731409	TA Producer	NE	NE	16	T40S	R24E	660' FNL / 900' FEL	NOG 99041323	
H129	4303731529	Producer	NE	NE	29	T40S	R24E	730' FNL / 730' FEL	14-20-603-4030	
H135	4303731531	Producer	NE	NE	35	T40S	R24E	503' FNL / 813' FEL	14-20-603-2059	
E407SE	4303731534	Producer	NE	NW	18	40S	24E	199' FNL / 1602' FWL	UTSL 067807	
B412	4303731537	TA Producer	SE	SW	12	T40S	R23E	901' FSL / 1600' FWL	SL-070968-A	
F214SE	4303731684	Producer	SE	NW	14	T40S	R24E	2580' FNL / 2350' FWL	I-149-IND-8837	

**OPERATOR CHANGE WORKSHEET**

<b>ROUTING</b>	
1. GLH	
2. CDW	
3. FILE	

**X Change of Operator (Well Sold)**

Designation of Agent/Operator

Operator Name Change

Merger

The operator of the well(s) listed below has changed, effective: 12/1/2004

<b>FROM:</b> (Old Operator): N0210-Chevron USA, Inc. PO Box 4791 Houston, TX 77210-4791 Phone: 1-(713) 752-7431	<b>TO:</b> ( New Operator): N2700-Resolute Natural Resources Company 1675 Broadway, Suite 1950 Denver, CO 80202 Phone: 1-(303) 534-4600
---	---

**CA No.**

**Unit:**

**ANETH**

**WELL(S)**

NAME	SEC	TWN	RNG	API NO	ENTITY NO	LEASE TYPE	WELL TYPE	WELL STATUS
MESA 2 (ANTH D311)	11	400S	230E	4303716037	7000	Federal	OW	S
BURTON 14-12 (A412)	12	400S	230E	4303715822	7000	Federal	OW	S
BURTON 34-12 (C412)	12	400S	230E	4303715829	7000	Federal	OW	P
BURTON 43-12 (D312)	12	400S	230E	4303715831	7000	Federal	OW	P
BURTON 12-13 (A213)	13	400S	230E	4303715821	7000	Federal	OW	P
BURTON 14-13 (A413)	13	400S	230E	4303715823	7000	Federal	OW	P
BURTON 21-13 (B113)	13	400S	230E	4303715824	7000	Federal	OW	P
ANETH UNIT B313	13	400S	230E	4303715826	7000	Federal	OW	P
ANETH U D313	13	400S	230E	4303730162	7000	Federal	OW	S
ANETH U C213	13	400S	230E	4303730173	7000	Federal	OW	P
ANETH U C413	13	400S	230E	4303730298	7000	Federal	OW	S
ARROWHEAD 7 (A214)	14	400S	230E	4303716030	7000	Federal	OW	S
ARROWHEAD 8 (A414)	14	400S	230E	4303716031	7000	Federal	OW	S
ANETH U A114	14	400S	230E	4303730634	7000	Federal	OW	S
ANETH U B214	14	400S	230E	4303730635	7000	Federal	OW	S
ANETH U C114	14	400S	230E	4303730636	7000	Federal	OW	S
ANETH U C314	14	400S	230E	4303730637	7000	Federal	OW	P
AW RICE 1 (D123)	23	400S	230E	4303716036	7000	Federal	OW	P
FED B-1 (D124)	24	400S	230E	4303715701	7000	Federal	OW	S
ANETH U F307	07	400S	240E	4303730115	7000	Federal	OW	S
ANETH U G407	07	400S	240E	4303730151	7000	Federal	OW	P
ANETH U E418	18	400S	240E	4303730165	7000	Federal	OW	S

**OPERATOR CHANGES DOCUMENTATION**

Enter date after each listed item is completed

- (R649-8-10) Sundry or legal documentation was received from the **FORMER** operator on: 12/22/2004
- (R649-8-10) Sundry or legal documentation was received from the **NEW** operator on: 12/13/2004
- The new company was checked on the **Department of Commerce, Division of Corporations Database** on: 11/22/2004
- Is the new operator registered in the State of Utah: YES Business Number: 5733505-0143
- If **NO**, the operator was contacted on:
- (R649-9-2) Waste Management Plan has been received on: \_\_\_\_\_ requested
- Inspections of LA PA state/fee well sites complete on: 12/20/2004

7. **Federal and Indian Lease Wells:** The BLM and or the BIA has approved the merger, name change, or operator change for all wells listed on Federal or Indian leases on: BLM not yet BIA not yet

8. **Federal and Indian Units:**

The BLM or BIA has approved the successor of unit operator for wells listed on: not yet

9. **Federal and Indian Communization Agreements ("CA"):**

The BLM or BIA has approved the operator for all wells listed within a CA on: n/a

10. **Underground Injection Control ("UIC")** The Division has approved UIC Form 5, **Transfer of Authority to Inject**, for the enhanced/secondary recovery unit/project for the water disposal well(s) listed on: \_\_\_\_\_

**DATA ENTRY:**

- Changes entered in the Oil and Gas Database on: 12/29/2004
- Changes have been entered on the Monthly Operator Change Spread Sheet on: 12/29/2004
- Bond information entered in RBDMS on: n/a
- Fee/State wells attached to bond in RBDMS on: n/a
- Injection Projects to new operator in RBDMS on: separate list
- Receipt of Acceptance of Drilling Procedures for APD/New on: n/a

**FEDERAL WELL(S) BOND VERIFICATION:**

1. Federal well(s) covered by Bond Number: B001263

**INDIAN WELL(S) BOND VERIFICATION:**

1. Indian well(s) covered by Bond Number: B001264

**FEE & STATE WELL(S) BOND VERIFICATION:**

1. (R649-3-1) The **NEW** operator of any fee well(s) listed covered by Bond Number B001262

2. The **FORMER** operator has requested a release of liability from their bond on: not yet  
The Division sent response by letter on: \_\_\_\_\_

**LEASE INTEREST OWNER NOTIFICATION:**

3. (R649-2-10) The **FORMER** operator of the fee wells has been contacted and informed by a letter from the Division of their responsibility to notify all interest owners of this change on: \_\_\_\_\_

**COMMENTS:**

---

---

---

---

---

---

<b>STATE OF UTAH</b> DEPARTMENT OF NATURAL RESOURCES DIVISION OF OIL, GAS, AND MINING	<b>FORM 9</b>  <b>5. LEASE DESIGNATION AND SERIAL NUMBER:</b> UTSL-070968A
<b>SUNDRY NOTICES AND REPORTS ON WELLS</b>  Do not use this form for proposals to drill new wells, significantly deepen existing wells below current bottom-hole depth, reenter plugged wells, or to drill horizontal laterals. Use APPLICATION FOR PERMIT TO DRILL form for such proposals.	<b>6. IF INDIAN, ALLOTTEE OR TRIBE NAME:</b>  <b>7. UNIT or CA AGREEMENT NAME:</b> ANETH
<b>1. TYPE OF WELL</b> Oil Well	<b>8. WELL NAME and NUMBER:</b> ANETH U D313
<b>2. NAME OF OPERATOR:</b> RESOLUTE NATURAL RESOURCES	<b>9. API NUMBER:</b> 43037301620000
<b>3. ADDRESS OF OPERATOR:</b> 1700 Lincoln Street, Suite 2800 , Denver, CO, 80203 4535	<b>PHONE NUMBER:</b> 303 534-4600 Ext
<b>4. LOCATION OF WELL</b> <b>FOOTAGES AT SURFACE:</b> 1987 FSL 0782 FEL <b>QTR/QTR, SECTION, TOWNSHIP, RANGE, MERIDIAN:</b> Qtr/Qtr: NESE Section: 13 Township: 40.0S Range: 23.0E Meridian: S	<b>9. FIELD and POOL or WILDCAT:</b> GREATER ANETH  <b>COUNTY:</b> SAN JUAN  <b>STATE:</b> UTAH

11. CHECK APPROPRIATE BOXES TO INDICATE NATURE OF NOTICE, REPORT, OR OTHER DATA

TYPE OF SUBMISSION	TYPE OF ACTION		
<input checked="" type="checkbox"/> <b>NOTICE OF INTENT</b> Approximate date work will start: <b>3/25/2015</b>  <input type="checkbox"/> <b>SUBSEQUENT REPORT</b> Date of Work Completion:  <input type="checkbox"/> <b>SPUD REPORT</b> Date of Spud:  <input type="checkbox"/> <b>DRILLING REPORT</b> Report Date:	<input type="checkbox"/> ACIDIZE <input type="checkbox"/> CHANGE TO PREVIOUS PLANS <input type="checkbox"/> CHANGE WELL STATUS <input type="checkbox"/> DEEPEN <input type="checkbox"/> OPERATOR CHANGE <input type="checkbox"/> PRODUCTION START OR RESUME <input type="checkbox"/> REPERFORATE CURRENT FORMATION <input type="checkbox"/> TUBING REPAIR <input type="checkbox"/> WATER SHUTOFF <input type="checkbox"/> WILDCAT WELL DETERMINATION	<input type="checkbox"/> ALTER CASING <input type="checkbox"/> CHANGE TUBING <input type="checkbox"/> COMMINGLE PRODUCING FORMATIONS <input type="checkbox"/> FRACTURE TREAT <input type="checkbox"/> PLUG AND ABANDON <input type="checkbox"/> RECLAMATION OF WELL SITE <input type="checkbox"/> SIDETRACK TO REPAIR WELL <input type="checkbox"/> VENT OR FLARE <input type="checkbox"/> SI TA STATUS EXTENSION <input checked="" type="checkbox"/> OTHER	<input type="checkbox"/> CASING REPAIR <input type="checkbox"/> CHANGE WELL NAME <input type="checkbox"/> CONVERT WELL TYPE <input type="checkbox"/> NEW CONSTRUCTION <input type="checkbox"/> PLUG BACK <input type="checkbox"/> RECOMPLETE DIFFERENT FORMATION <input type="checkbox"/> TEMPORARY ABANDON <input type="checkbox"/> WATER DISPOSAL <input type="checkbox"/> APD EXTENSION OTHER: <input style="width: 100px;" type="text" value="Rod Repair"/>

12. DESCRIBE PROPOSED OR COMPLETED OPERATIONS. Clearly show all pertinent details including dates, depths, volumes, etc.

Resolute Natural Resources respectfully submits this sundry as notice of a rod repair on the above well. Attached are the procedures and schematic

**Accepted by the  
 Utah Division of  
 Oil, Gas and Mining**

Date: April 08, 2015  
 By: *Derek Duff*

<b>NAME (PLEASE PRINT)</b> Erin Joseph	<b>PHONE NUMBER</b> 303 573-4886	<b>TITLE</b> Sr. Regulatory Analyst
<b>SIGNATURE</b> N/A	<b>DATE</b> 3/18/2015	

# Resolute

## *Natural Resources*


**Date:** 3/18/2015

**Re:** AU D-313 Rod Repair

---

### **Procedure**

- 1) MIRU
- 2) Fish parted rod(s) & LD insert pump.
- 3) Pressure test tubing with SV (1000#).
- 4) RIH with insert pump.
- 5) Check pump action.
- 6) RDMOL
- 7) Notify operations.

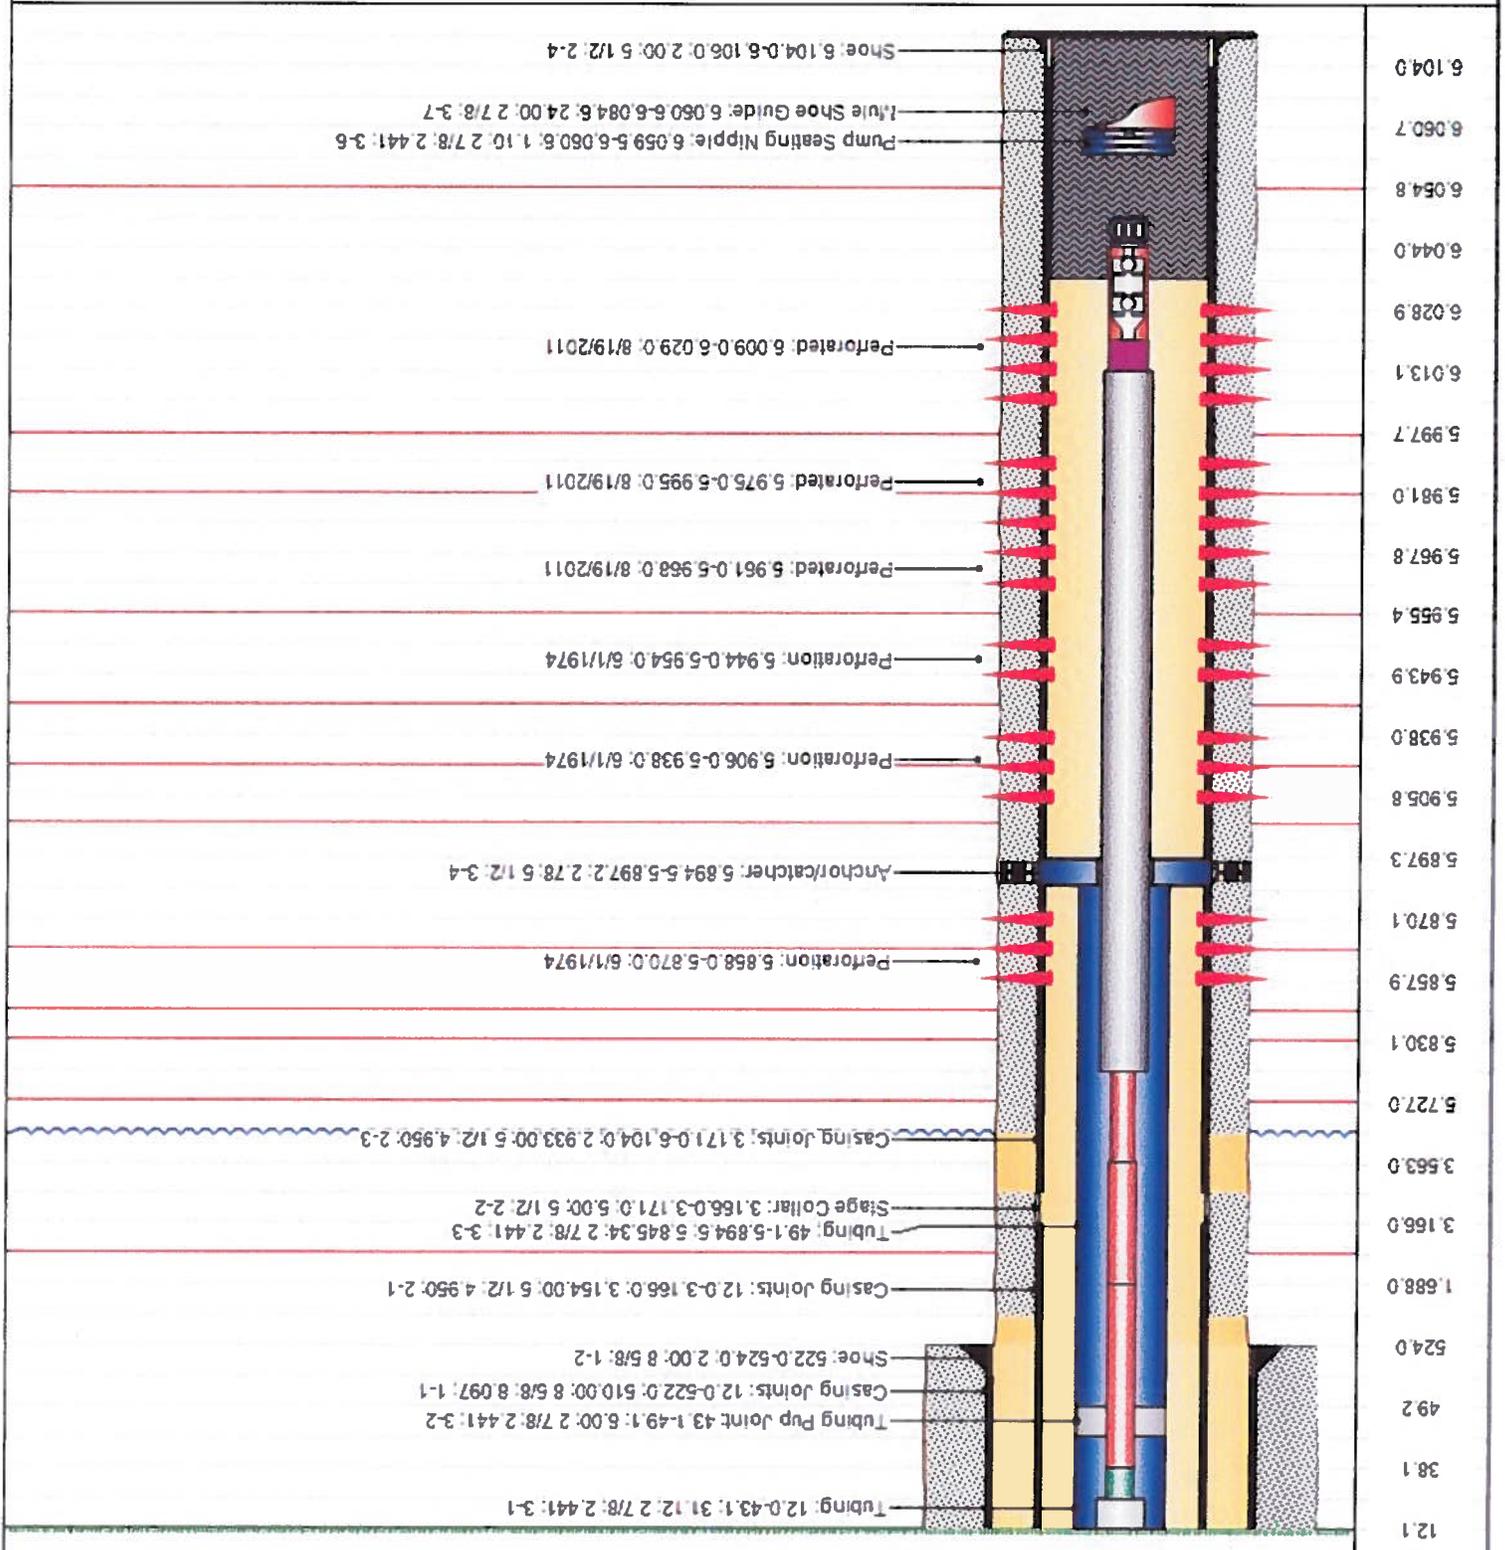


Vertical - Original Hole, 3/16/2015 10:51:24 AM  
 MD (ft) Vertical schematic (actual)

Completion/Workover		ID: 6,106.0	
Primary Job Type	Secondary Job Type	Start Date	End Date
		8/15/2011	8/27/2011
Most Recent Job			
API Number	Section	Offset	Range
4303730162	13	NE SE	40S
Block	Range	Field Name	County
	23E	Aneth Unit	San Juan
Reg Prod Str	Field Name	County	State
41/17/974 00:00	Aneth Unit	San Juan	Utah
Well Name: AU D-313	Well ID	Well	62.39





QTY	DESCRIPTION	UNIT	OD (IN)	ID (IN)	WT (LBS)	GRADE	TOP THREAD	LEAD (IN)	TOP (FT)	SM (FT)	SM (LBS)
1	Tubing - Production	6.084.6									
1	Tubing	2.7/8	2.441	6.50	U-55	31.12		12.0	43.1	43.1	
1	Tubing Pup Joint	2.7/8	2.441	6.50	U-55	6.00		43.1	49.1	49.1	
187	Tubing	2.7/8	2.441	6.50	U-55	5,845.34		49.1	5,894.5	5,894.5	
1	Anchor/catcher	5 1/2				2.78		5,894.5	5,897.2	5,897.2	
5	Tubing dursenal	2.7/8	2.992	9.30	U-55	162.22		5,897.2	6,059.5	6,059.5	
1	Pump Sealing Nipple	2.7/8	2.441	6.50	U-55	1.10		6,059.5	6,060.5	6,060.5	
1	Mule Shoe Guide	2.7/8				24.00		6,060.5	6,084.6	6,084.6	

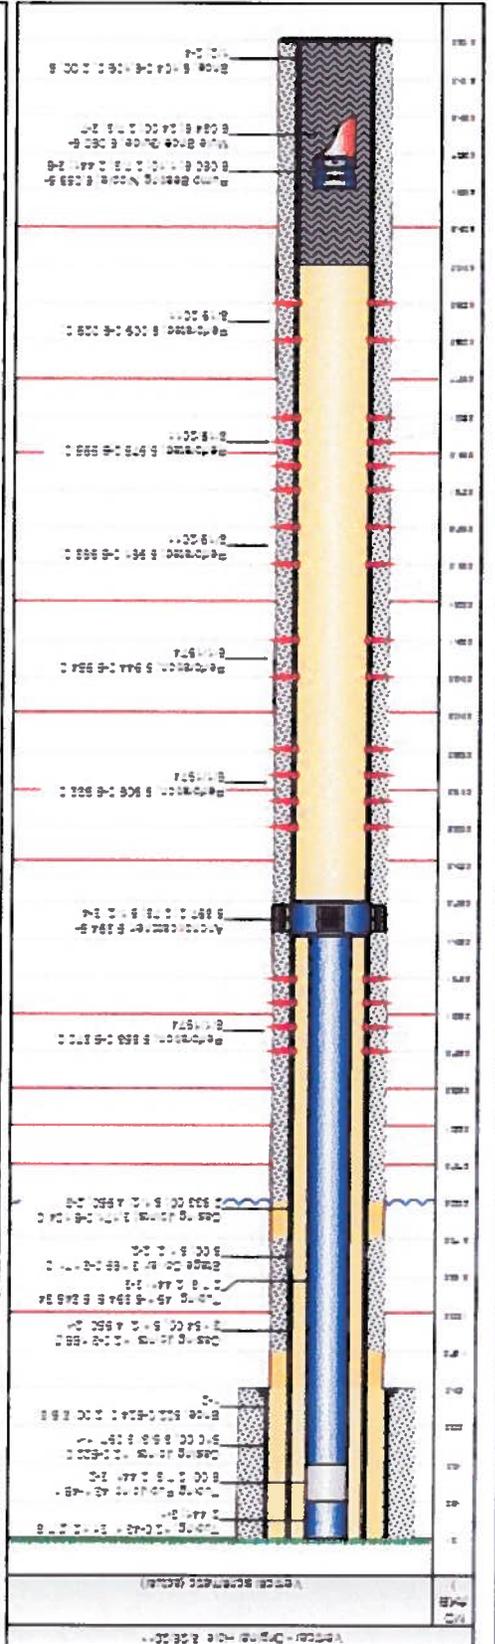

STATE OF UTAH DEPARTMENT OF NATURAL RESOURCES DIVISION OF OIL, GAS, AND MINING		FORM 9	
		<b>5. LEASE DESIGNATION AND SERIAL NUMBER:</b> UTSL-070968A	
<b>SUNDRY NOTICES AND REPORTS ON WELLS</b>		<b>6. IF INDIAN, ALLOTTEE OR TRIBE NAME:</b>	
Do not use this form for proposals to drill new wells, significantly deepen existing wells below current bottom-hole depth, reenter plugged wells, or to drill horizontal laterals. Use APPLICATION FOR PERMIT TO DRILL form for such proposals.		<b>7. UNIT or CA AGREEMENT NAME:</b> ANETH	
<b>1. TYPE OF WELL</b> Oil Well		<b>8. WELL NAME and NUMBER:</b> ANETH U D313	
<b>2. NAME OF OPERATOR:</b> RESOLUTE NATURAL RESOURCES		<b>9. API NUMBER:</b> 43037301620000	
<b>3. ADDRESS OF OPERATOR:</b> 1700 Lincoln Street, Suite 2800 , Denver, CO, 80203 4535	<b>PHONE NUMBER:</b> 303 534-4600 Ext	<b>9. FIELD and POOL or WILDCAT:</b> GREATER ANETH	
<b>4. LOCATION OF WELL</b> <b>FOOTAGES AT SURFACE:</b> 1987 FSL 0782 FEL <b>QTR/QTR, SECTION, TOWNSHIP, RANGE, MERIDIAN:</b> Qtr/Qtr: NESE Section: 13 Township: 40.0S Range: 23.0E Meridian: S		<b>COUNTY:</b> SAN JUAN	
		<b>STATE:</b> UTAH	
11. CHECK APPROPRIATE BOXES TO INDICATE NATURE OF NOTICE, REPORT, OR OTHER DATA			
TYPE OF SUBMISSION	TYPE OF ACTION		
<input type="checkbox"/> NOTICE OF INTENT Approximate date work will start:  <input checked="" type="checkbox"/> SUBSEQUENT REPORT Date of Work Completion: 3/25/2015  <input type="checkbox"/> SPUD REPORT Date of Spud:  <input type="checkbox"/> DRILLING REPORT Report Date:	<input type="checkbox"/> ACIDIZE  <input type="checkbox"/> CHANGE TO PREVIOUS PLANS  <input type="checkbox"/> CHANGE WELL STATUS  <input type="checkbox"/> DEEPEN  <input type="checkbox"/> OPERATOR CHANGE  <input type="checkbox"/> PRODUCTION START OR RESUME  <input type="checkbox"/> REPERFORATE CURRENT FORMATION  <input type="checkbox"/> TUBING REPAIR  <input type="checkbox"/> WATER SHUTOFF  <input type="checkbox"/> WILDCAT WELL DETERMINATION	<input type="checkbox"/> ALTER CASING  <input type="checkbox"/> CHANGE TUBING  <input type="checkbox"/> COMMINGLE PRODUCING FORMATIONS  <input type="checkbox"/> FRACTURE TREAT  <input type="checkbox"/> PLUG AND ABANDON  <input type="checkbox"/> RECLAMATION OF WELL SITE  <input type="checkbox"/> SIDETRACK TO REPAIR WELL  <input type="checkbox"/> VENT OR FLARE  <input type="checkbox"/> SI TA STATUS EXTENSION  <input checked="" type="checkbox"/> OTHER	<input type="checkbox"/> CASING REPAIR  <input type="checkbox"/> CHANGE WELL NAME  <input type="checkbox"/> CONVERT WELL TYPE  <input type="checkbox"/> NEW CONSTRUCTION  <input type="checkbox"/> PLUG BACK  <input type="checkbox"/> RECOMPLETE DIFFERENT FORMATION  <input type="checkbox"/> TEMPORARY ABANDON  <input type="checkbox"/> WATER DISPOSAL  <input type="checkbox"/> APD EXTENSION  OTHER: <input type="text" value="Rod Repair"/>
12. DESCRIBE PROPOSED OR COMPLETED OPERATIONS. Clearly show all pertinent details including dates, depths, volumes, etc.			
Resolute Natural Resources respectfully submits this sundry as notice that the rod repair on the above well was completed on 3/25/2015			
<b>Accepted by the Utah Division of Oil, Gas and Mining FOR RECORD ONLY December 17, 2015</b>			
<b>NAME (PLEASE PRINT)</b> Erin Joseph	<b>PHONE NUMBER</b> 303 573-4886	<b>TITLE</b> Sr. Regulatory Analyst	
<b>SIGNATURE</b> N/A		<b>DATE</b> 12/17/2015	