

FILE NOTATIONS

Entered in NID File
Location Map Pinned
Card Indexed

Checked by Chief
Approval Letter
Disapproval Letter

COMPLETION DATA:

Date Well Completed **5-16-78**
✓ OS..... TA.....
OS..... PA.....

Location Inspected
Bond released
State or Fee Land

LOGS FILED

✓ Drillers Log.....
✓ Electric Logs (No.)
Dual I Lat..... GR-N..... Micro.....
MI-L..... Sonic.....
Others.....

UNITED STATES
DEPARTMENT OF THE INTERIOR
GEOLOGICAL SURVEY

APPLICATION FOR PERMIT TO DRILL, DEEPEN, OR PLUG BACK

1a. TYPE OF WORK
 DRILL DEEPEN PLUG BACK

b. TYPE OF WELL
 OIL WELL GAS WELL OTHER SINGLE ZONE MULTIPLE ZONE

2. NAME OF OPERATOR
 THE SUPERIOR OIL COMPANY

3. ADDRESS OF OPERATOR
 P. O. DRAWER "G", CORTEZ, COLORADO 81321

4. LOCATION OF WELL (Report location clearly and in accordance with any State requirements.)*
 At surface 2679' FNL, 1299' FWL, SEC. 6, T41S, R25E, SLB&M
 At proposed prod. zone

14. DISTANCE IN MILES AND DIRECTION FROM NEAREST TOWN OR POST OFFICE*
 3.0 MILES NW OF ANETH, UTAH
NW Corner NE SW

15. DISTANCE FROM PROPOSED* LOCATION TO NEAREST PROPERTY OR LEASE LINE, FT. (Also to nearest drlg. unit line, if any)
 6900'

16. NO. OF ACRES IN LEASE
Chimney Rock

17. NO. OF ACRES ASSIGNED TO THIS WELL
 20

18. DISTANCE FROM PROPOSED* LOCATION TO NEAREST WELL, DRILLING, COMPLETED, OR APPLIED FOR, ON THIS LEASE, FT.
 900'

19. PROPOSED DEPTH
 5640'

20. ROTARY OR CABLE TOOLS
 ROTARY

21. ELEVATIONS (Show whether DF, RT, GR, etc.)
 4638' Ungraded ground level

22. APPROX. DATE WORK WILL START*
 March 1, 1978

23. PROPOSED CASING AND CEMENTING PROGRAM

SIZE OF HOLE	SIZE OF CASING	WEIGHT PER FOOT	SETTING DEPTH	QUANTITY OF CEMENT
17-1/2"	13-3/8"	48#	100'	To Surface
12-1/4"	9-5/8"	36#	1400'	To Surface
8-3/4"	7"	20 & 23#	5640'	250 Sacks

1. Drill 17-1/2" hole to 100'. Set 13-3/8" casing to 100' and cement to surface.
2. Drill 12-1/4" hole to 1400'. Set 9-5/8" casing to 1400' and cement to surface.
3. Drill 8-3/4" hole into Chimney Rock Shale to approximately 5640'.
4. Log well.
5. Set 7" casing at 5640' and cement with 250 sacks.
6. Perforate Desert Creek Zone II and stimulate based on log evaluation.

APPROVED BY THE DIVISION OF OIL, GAS, AND MINING

DATE: 1-4-78

BY: C. L. Hill

IN ABOVE SPACE DESCRIBE PROPOSED PROGRAM: If proposal is to deepen or plug back, give data on present productive zone and proposed new productive zone. If proposal is to drill or deepen directionally, give pertinent data on subsurface locations and measured and true vertical depths. Give blowout preventer program, if any.

24. SIGNED Charles L. Hill TITLE Sr. Area Engineer DATE Dec. 22, 1977

(This space for Federal or State office use)

PERMIT NO. _____ APPROVAL DATE _____


APPROVED BY _____ TITLE _____ DATE _____

CONDITIONS OF APPROVAL, IF ANY:

Orig. + 3 - USGS, State - 2, W. N. Mosley, T. L. Logan, Larry Salz, Jerry Braswell, Navajo Tribe WIO, File


THE SUPERIOR OIL COMPANY
Operator

WELL NO. M C U J-15B

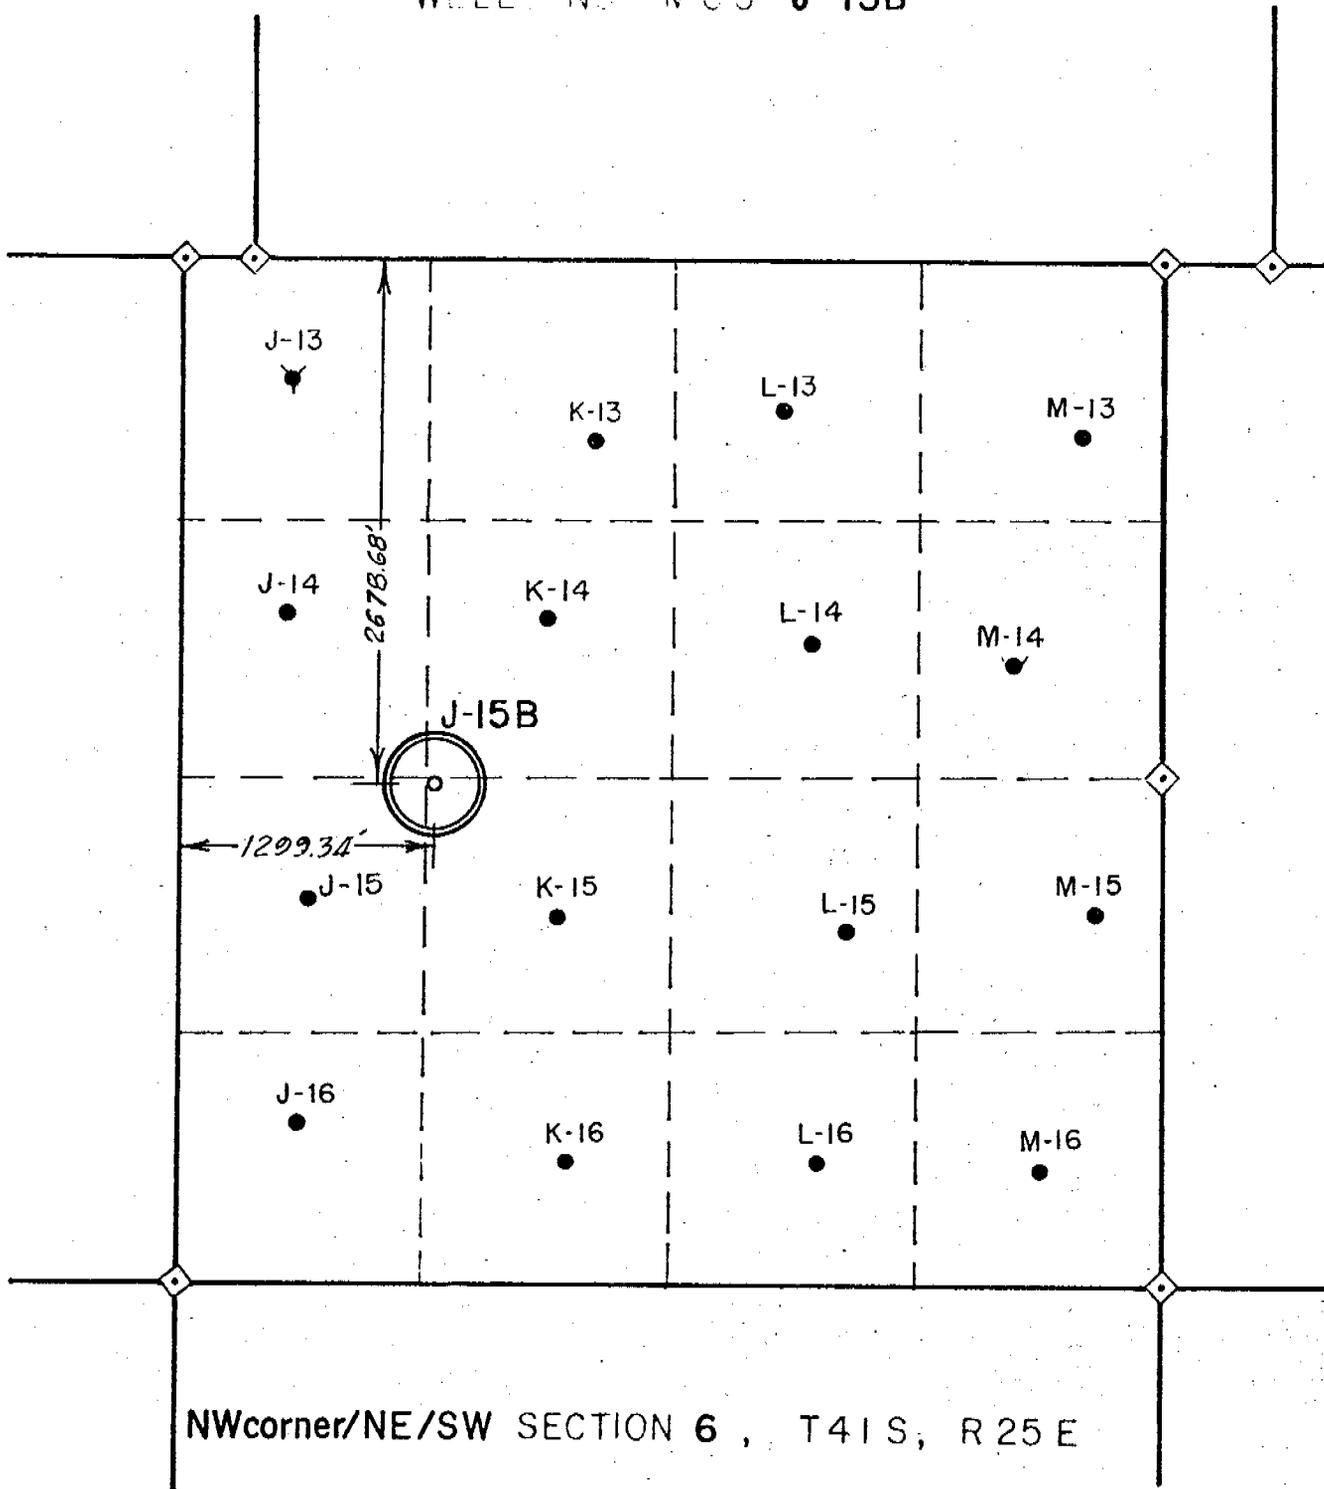

NWcorner/NE/SW SECTION 6 , T41S, R25E

McELMO CREEK UNIT

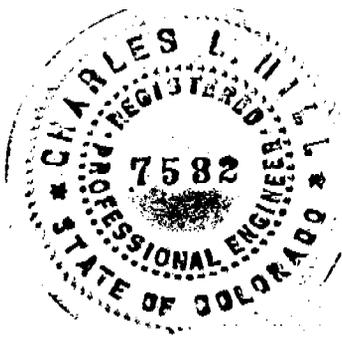

Charles L. Hill



Scale 1" = 1000'



- Location
- Well
- ⊙ Injector

THE SUPERIOR OIL COMPANY

P. O. DRAWER G
CORTEZ, COLORADO 81321
December 22, 1977

Mr. P. T. McGrath
District Engineer
U. S. Geological Survey
P. O. Box 959
Farmington, New Mexico 87401

Re: Surface Use Development Plan
Proposed Well
McElmo Creek Unit #J-15B
2679' FNL, 1299' FWL
Section 6, T41S, R25E
San Juan County, Utah

Dear Mr. McGrath:

The "Surface Use Development Plan" for the proposed McElmo Creek Unit Well #J-15B is as follows:

1. The existing roads and the location of the main highway exit are shown on the attached map.
2. An existing road borders the location.
3. The location and status of wells in the vicinity are shown on the attached plat.
4. The location of existing tank batteries, flow lines and lateral roads in the vicinity of the proposed well are shown on the attached plat. The 3" flow line for the proposed well will run 1300' northeast to a satellite tank battery.
5. Water for drilling operations will be obtained from the San Juan River.
6. Materials necessary for the construction of the access road and drilling pad will be obtained directly from the construction site. No access roads for the purpose of hauling materials will be necessary.
7. Waste materials will be collected in earth pits. The perimeter of these pits will be fenced with small mesh wire. When drilling operations are complete these earth pits will be backfilled and leveled to the contour of the original landscape. Small portable trailer houses for the company and contract drilling personnel may be on the location. A sufficient number of OSHA approved chemical toilets will be provided and maintained.

8. No permanent campsites or airstrips are anticipated.
9. The location and position of drilling equipment is shown on the attached plat. Included on this plat is a cross section diagram showing cuts and fills necessary for the construction of the drilling pad. The drilling pad will be located approximately at ground level. Native materials from the immediate area will be used in its construction.
10. The proposed drillsite is located on a sandstone outcrop near the San Juan River. Surface land is owned by the Navajo Tribe and is used primarily for grazing. Vegetation consists of sparse desert type ground cover and Tamarisks. There are no Indian habitations or artifacts in the immediate vicinity of the proposed drillsite, access road or flow line.

Very truly yours,

THE SUPERIOR OIL COMPANY

Charles L. Hill
Charles L. Hill

I hereby certify that I, or persons under my direct supervision, have inspected the proposed drillsite and access route; that I am familiar with the conditions which presently exist; that the statements made in this plan are, to the best of my knowledge, true and correct; and that the work associated with the operations proposed herein will be performed by THE SUPERIOR OIL COMPANY and its contractors and sub-contractors in conformity with this plan and the terms and conditions under which it is approved.

12-27-77
Date

E. R. Gee
E. R. Gee, Associate Production Superintendent

CLH/Th

SUPPLEMENT TO FORM 9-331C

WELL: MCU #J-15B

SURFACE FORMATION WHERE PROPOSED DRILLING IS TO TAKE PLACE: Dakota

ESTIMATED FORMATION TOPS: (Measured from KB)

Chinle	1377'
DeChelly	2558'
Ismay	5280'
Gothic Shale	5424'
Desert Creek	5432'
Chimney Rock	5622'
TD	5640'

WATER BEARING FORMATIONS: Water is expected to be encountered intermittently from 400' to 1377'.


HYDROCARBON BEARING FORMATIONS: Oil and gas are expected to be encountered intermittently from 5432' to 5622'.

MUD PROGRAM: Surface to 2000' - Water
2000' to 5000' - Lignosulfonate or similar mud system; no water loss control, weighted as necessary with Barite.
5000' to TD - Lignosulfonate or similar mud system; 15 cc water loss, weighted as necessary with Barite.


CEMENT PROGRAM: Conductor - Cement to surface w/100 sx Class "B" w/4% Gel & 2% CaCl.
Surface - Cement to surface w/700 sx Lt Wt cement w/10#/sk Gilsonite, followed w/100 sx Class "B" Neat w/2% CaCl at 15.6 ppg.
Production - 250 sx Class "B" with 5#/sk salt, 1/2#/sk Fix Set and 0.75% friction reducer.

LOGGING PROGRAM: CNL/DENSITY/GR - TD to 5000'.

PRESSURE CONTROLS: Blowout preventer equipment will be 10" Series 600 with blind rams and drill pipe rams hydraulically and manually controlled. The schematic of the pressure control equipment can be seen on the following page. The mud system will be monitored by visual inspection.

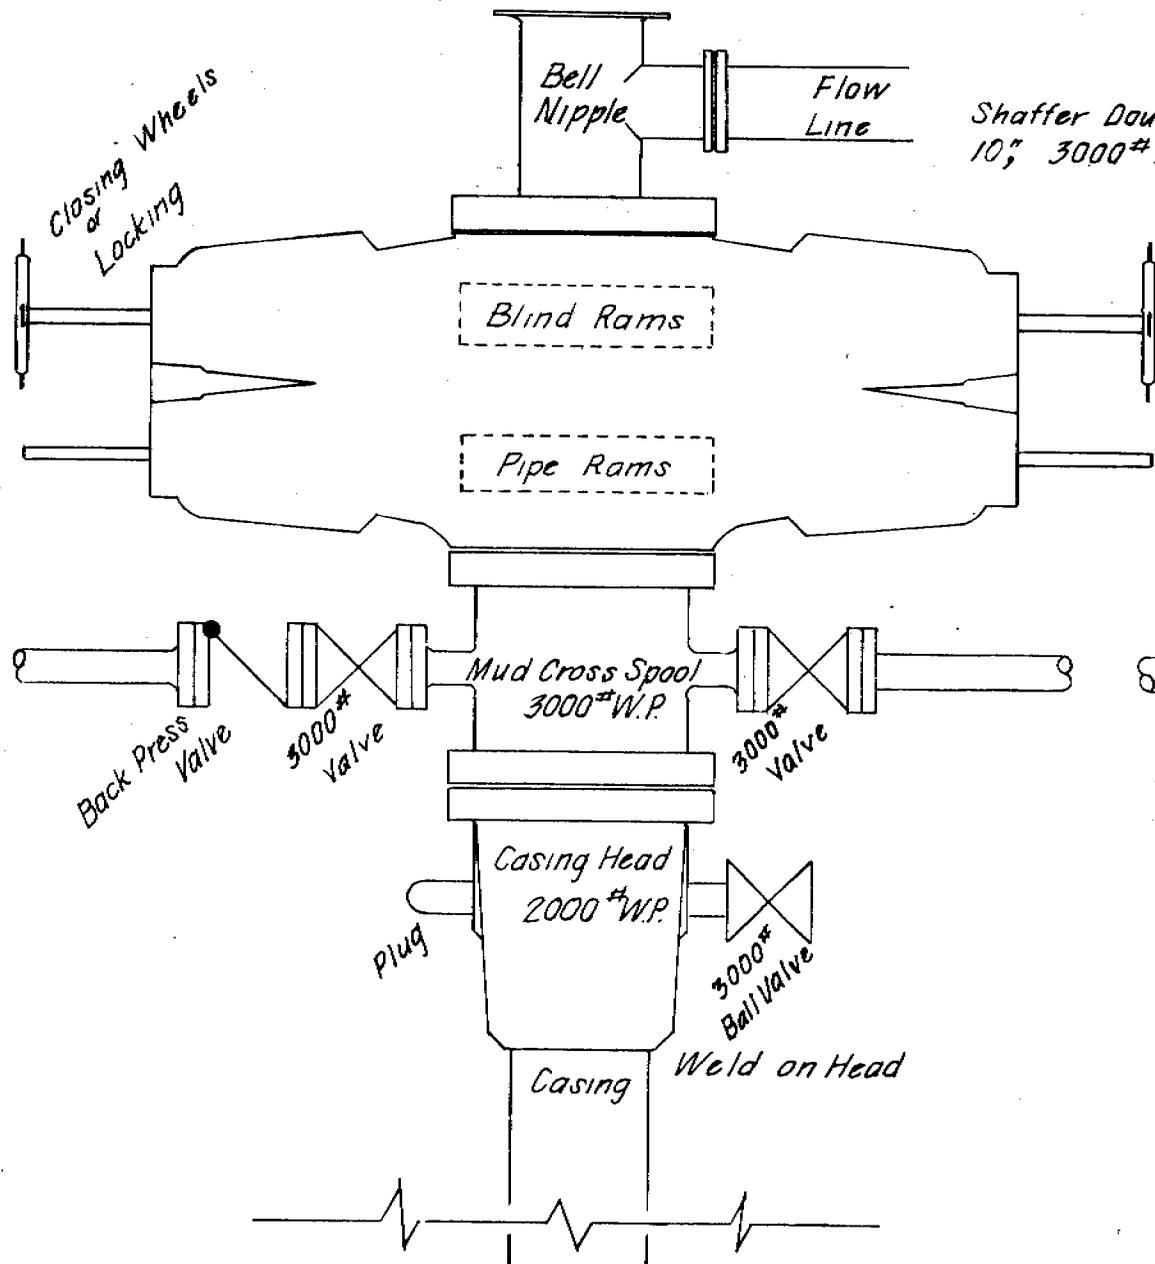

Shaffer Double Gate Blow Out Preventer
 10"; 3000# W.P., 6000# Test, Type E

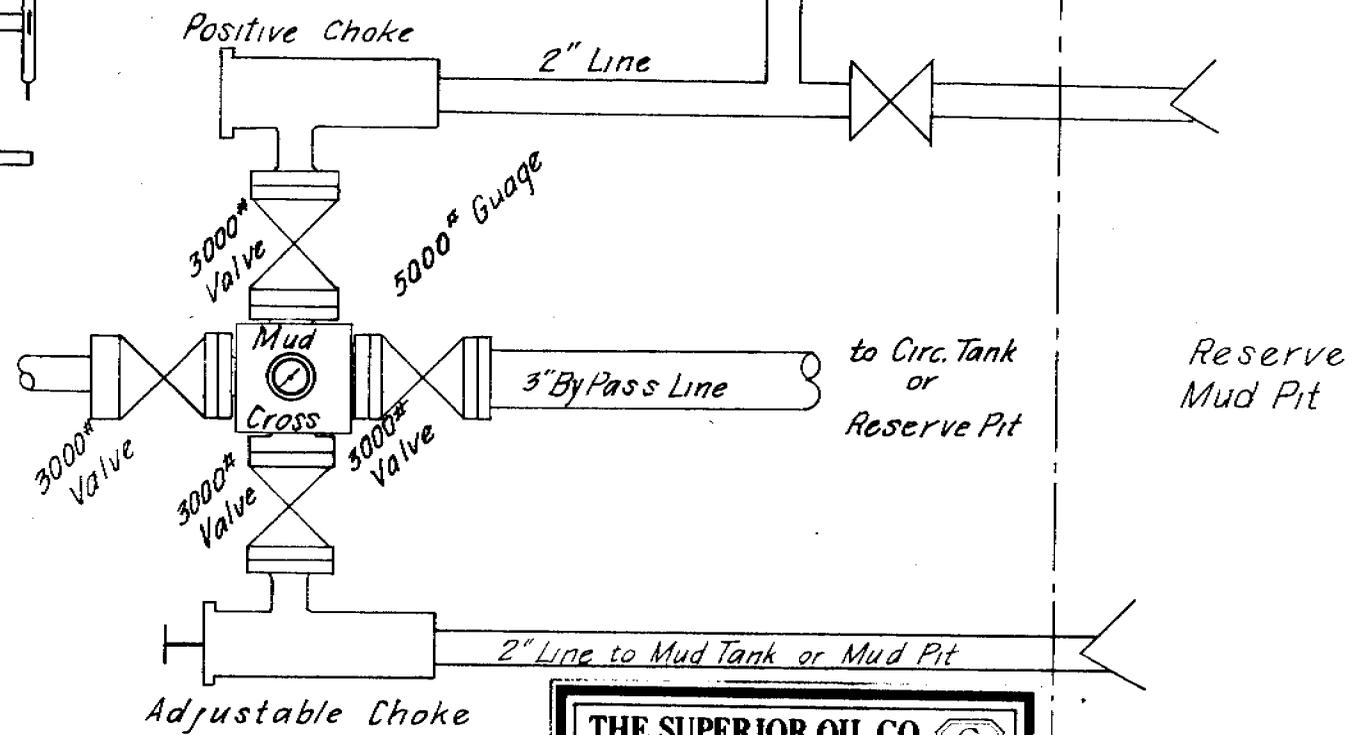


Circulating Tank

to Circ. Tank
 or
 Reserve Pit

Reserve
 Mud Pit


THE SUPERIOR OIL CO. 
 CORTEZ - CASPER DISTRICT
 ENGINEERING DEPARTMENT
 SCHEMATIC DIAGRAM
 OF PRESSURE CONTROL
 EQUIPMENT
 BY SCALE none DATE REVISD 8-12-76

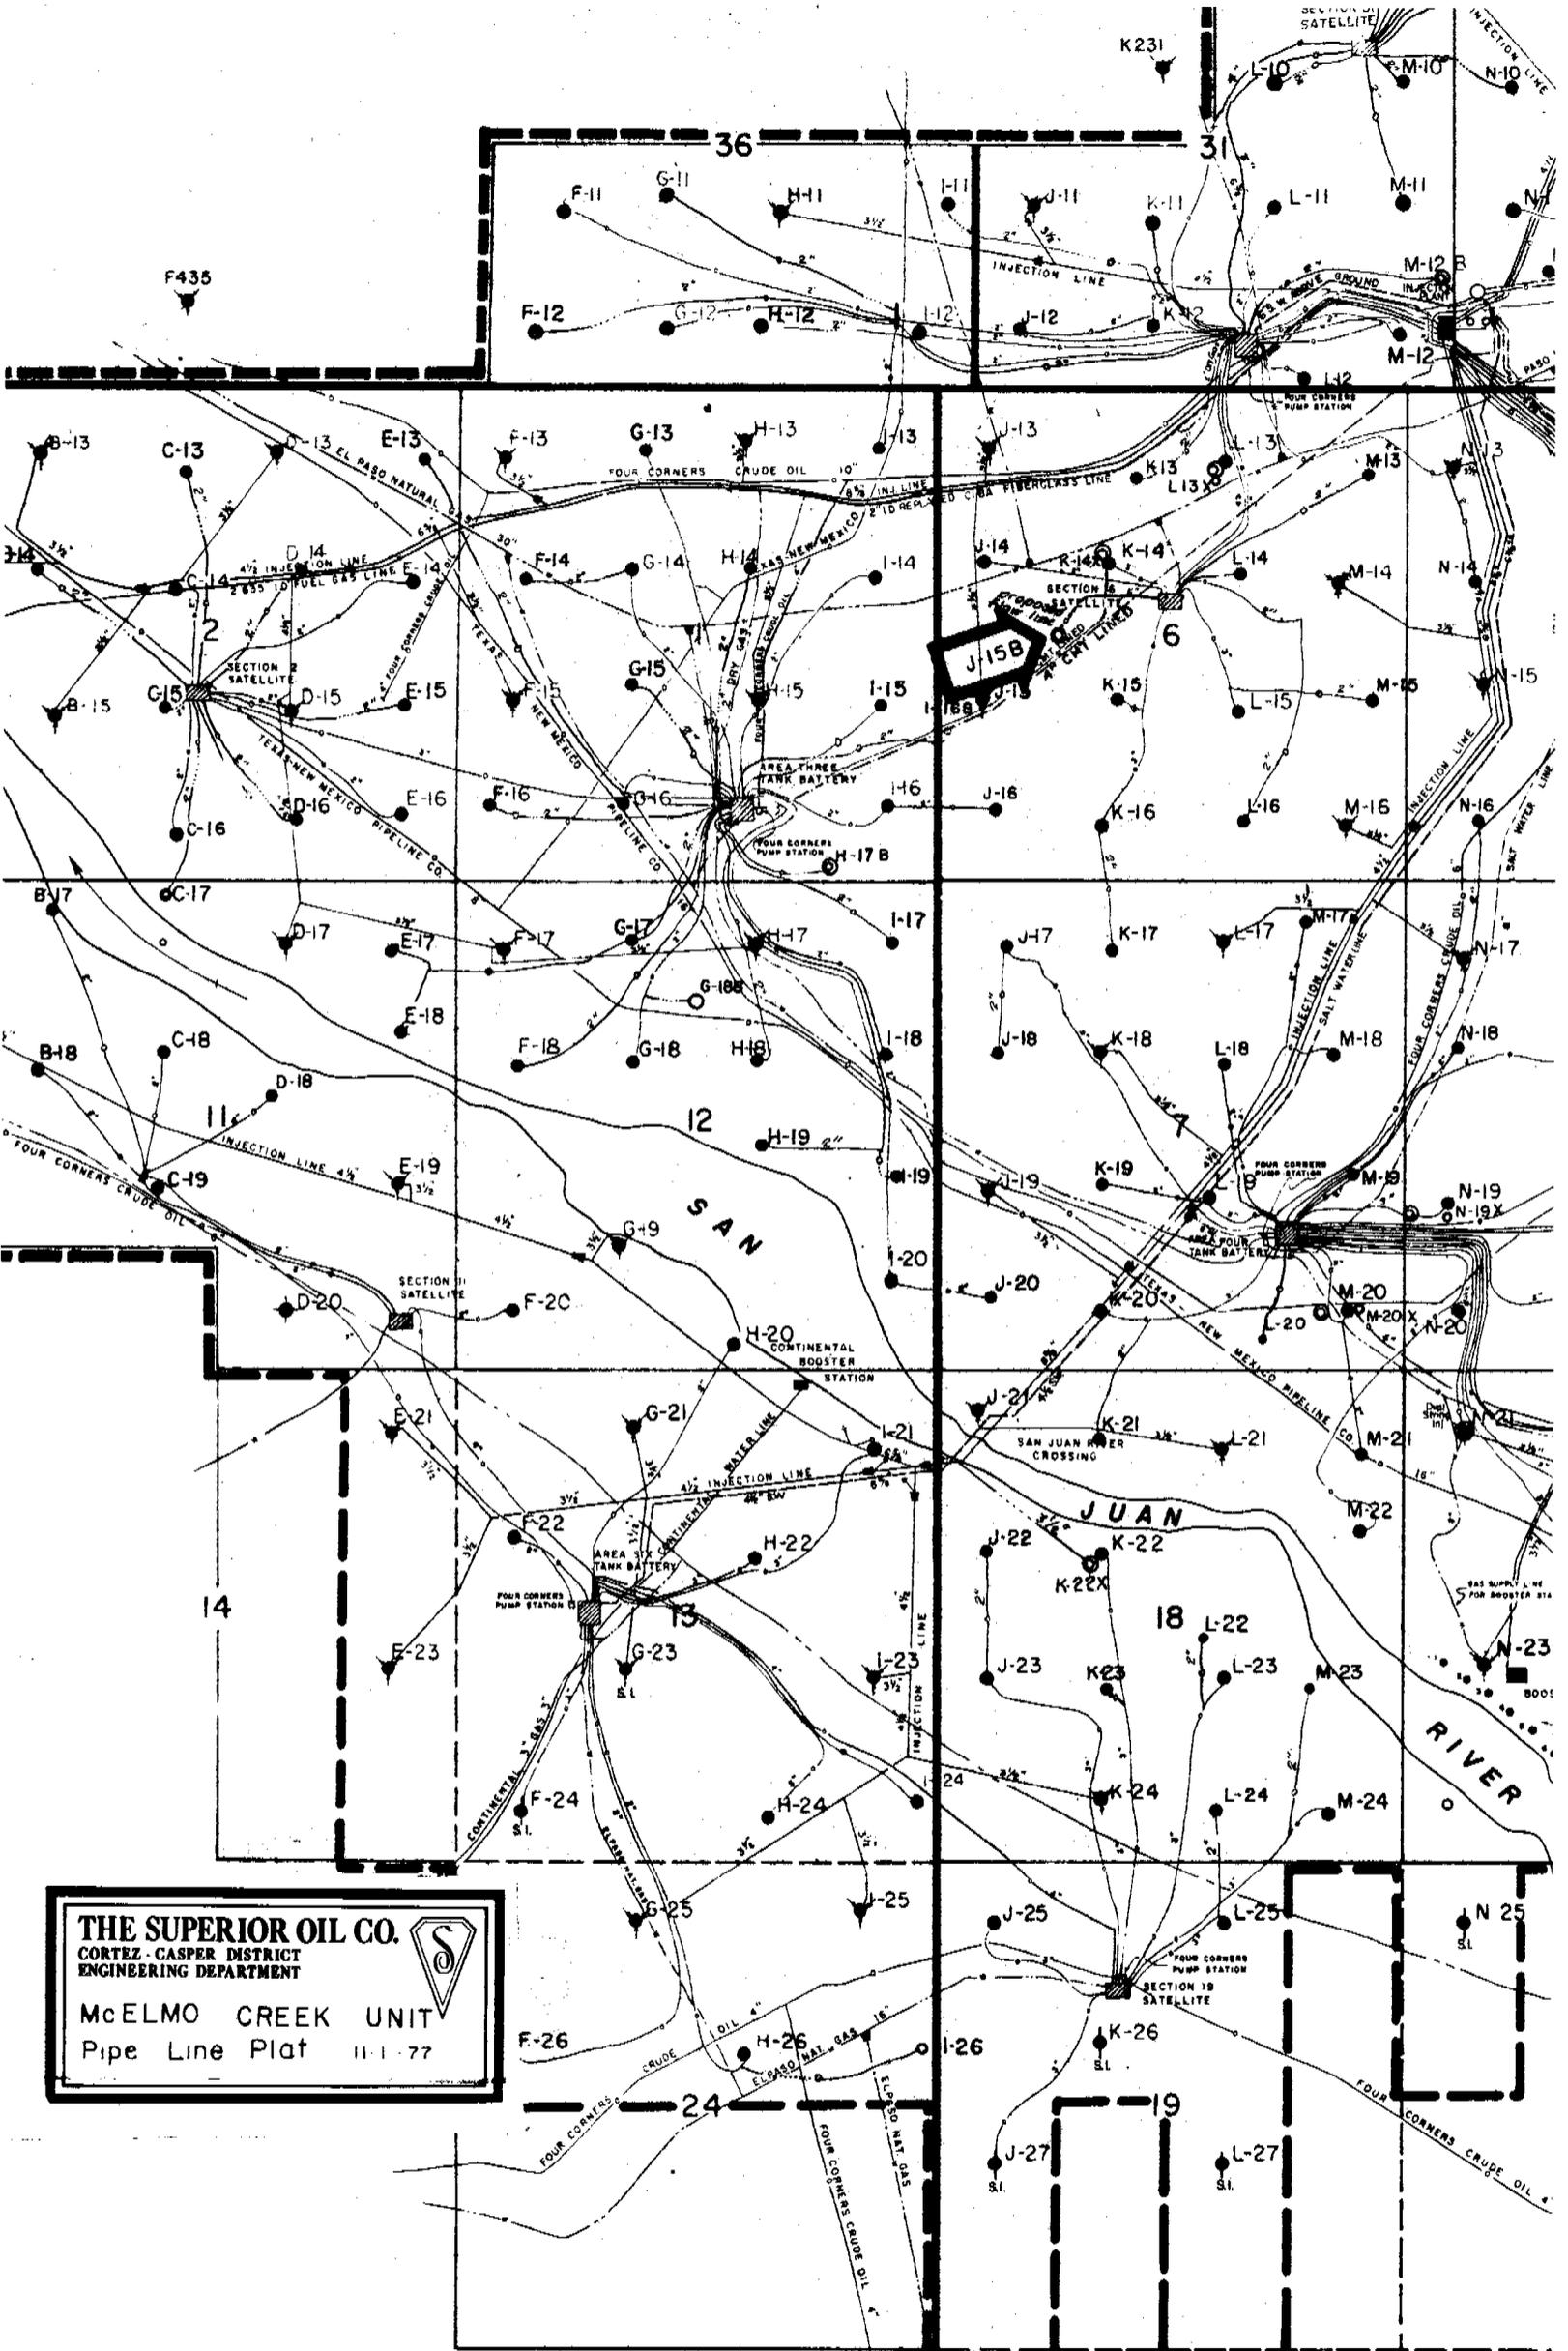

THE SUPERIOR OIL CO.
 CORTEZ-CASPER DISTRICT
 ENGINEERING DEPARTMENT




McELMO CREEK UNIT
 Pipe Line Plat 11-1-77

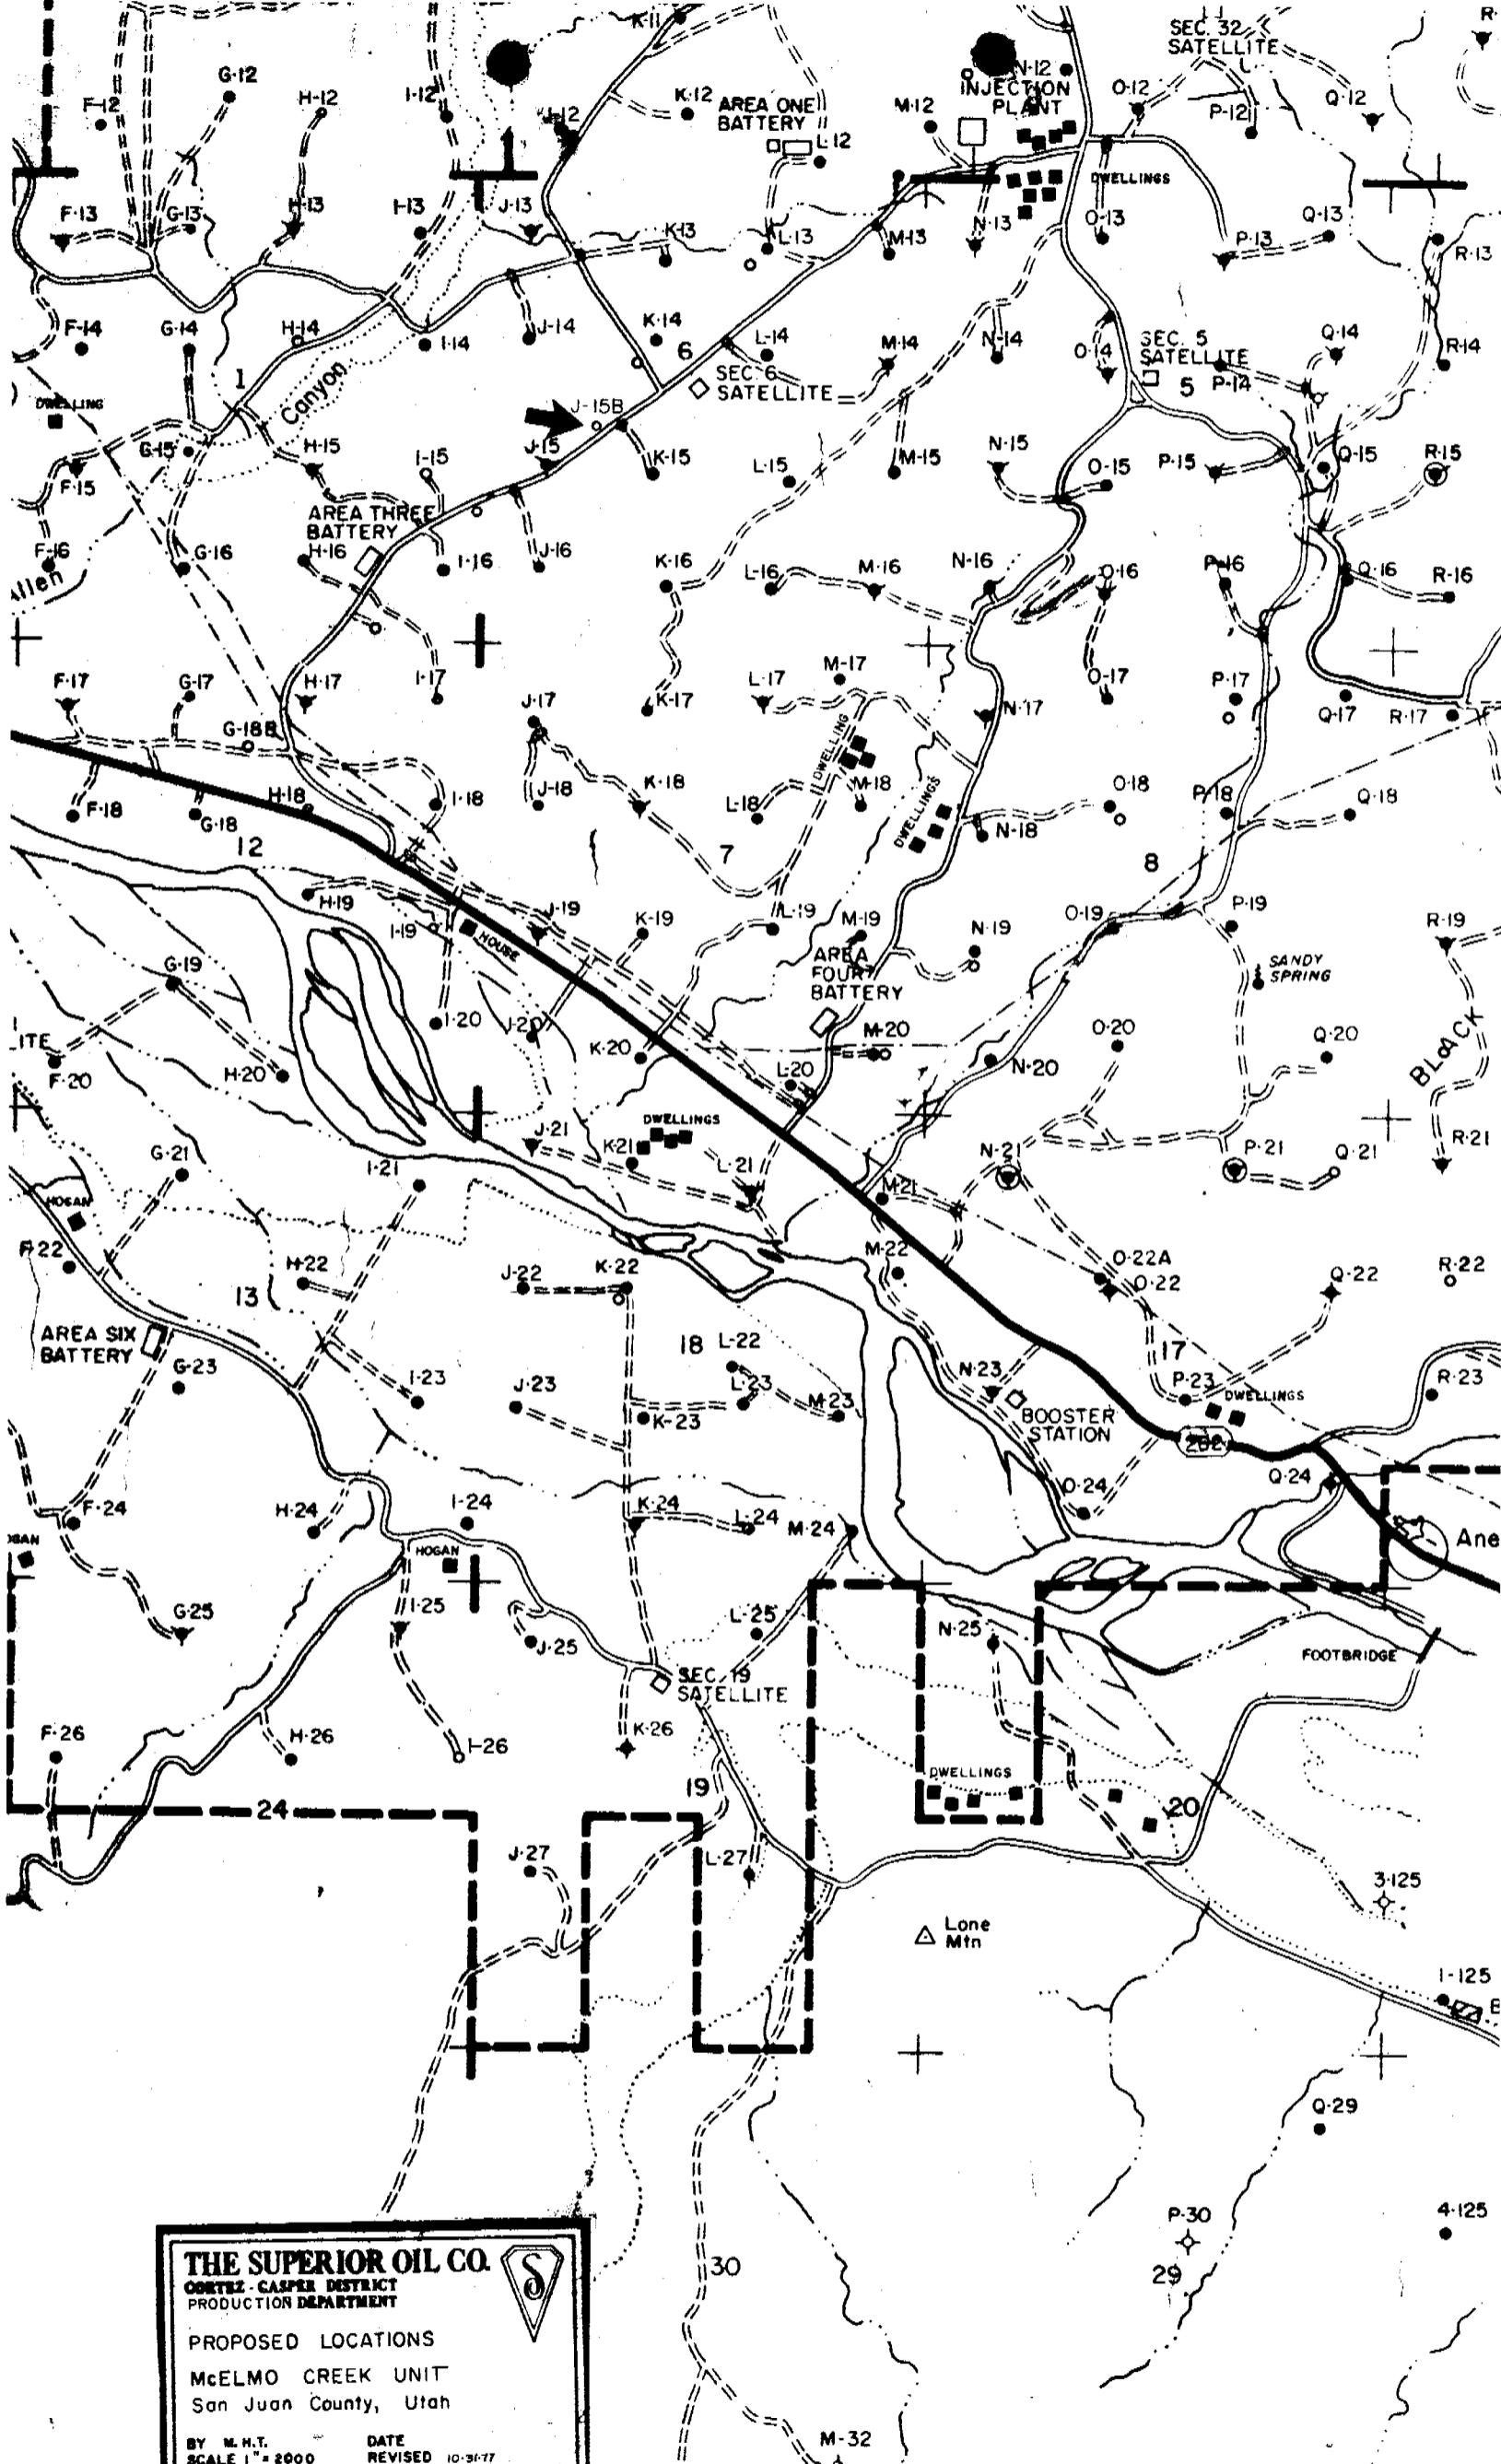

THE SUPERIOR OIL CO.
 ORTEZ-CASPER DISTRICT
 PRODUCTION DEPARTMENT


PROPOSED LOCATIONS
 McELMO CREEK UNIT
 San Juan County, Utah

BY M.H.T. DATE
 SCALE 1" = 2000 REVISED 10-31-77

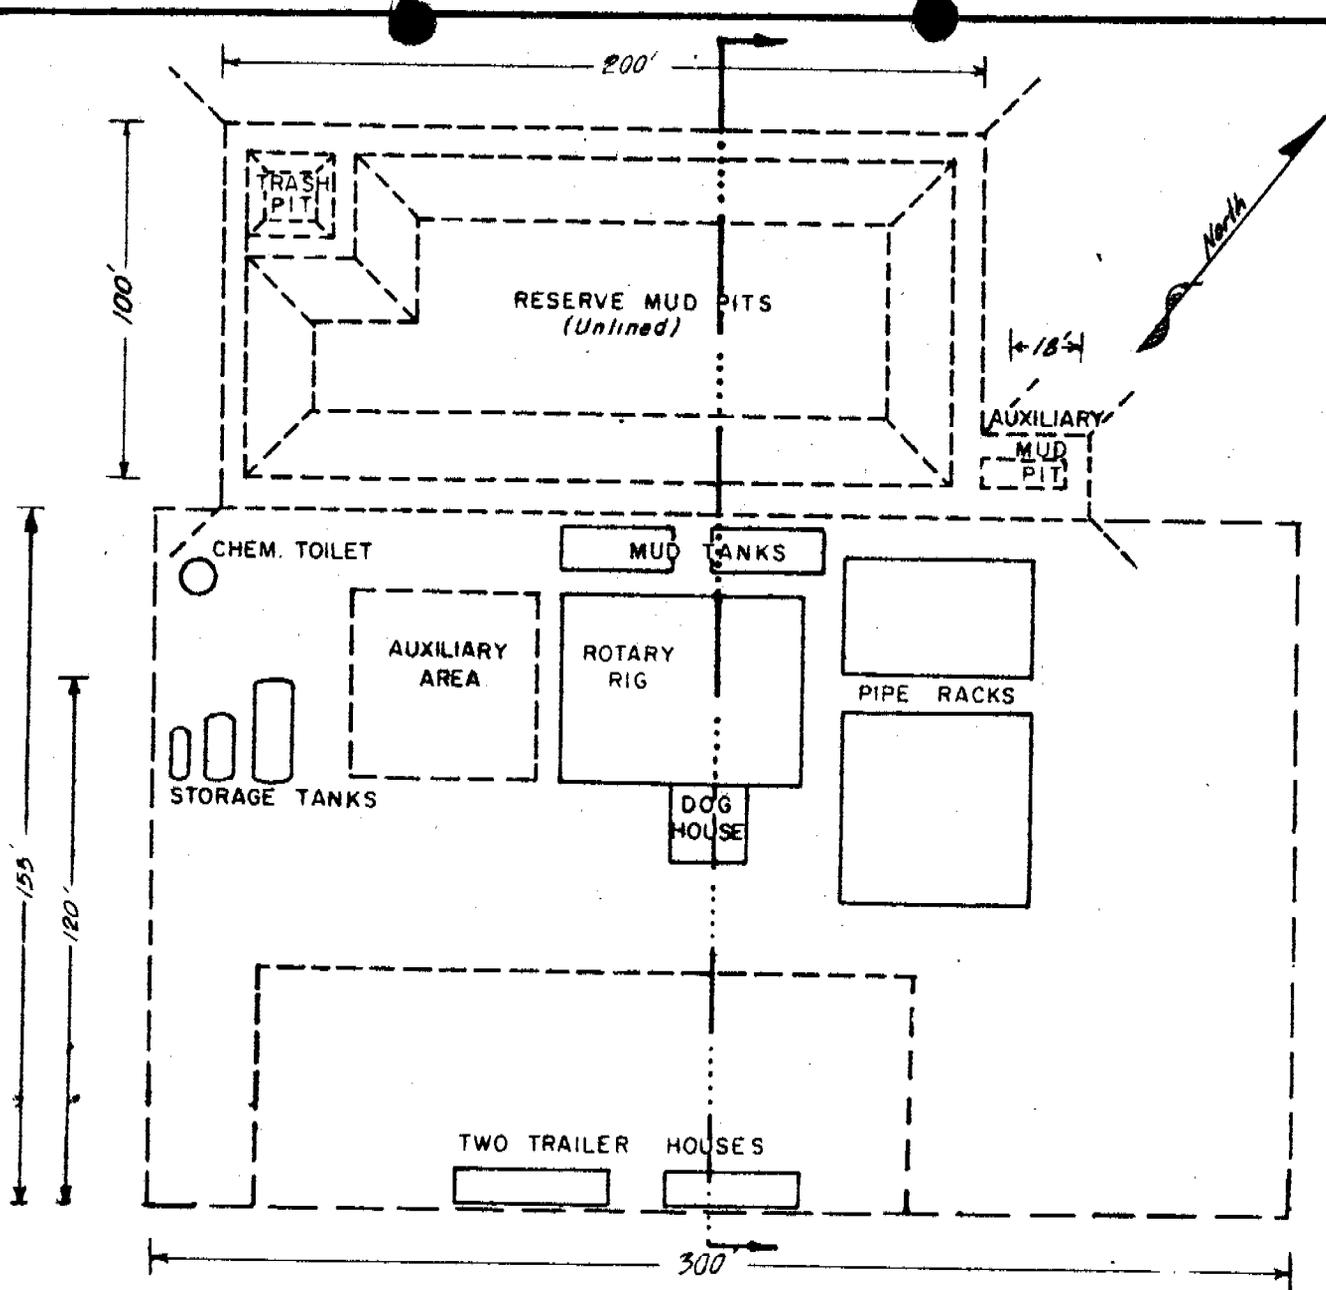

THE DRILLING PAD WILL BE GRADED AND COMPACTED, AND COMPOSED OF NATIVE MATERIALS.

J-15B Drilling Site

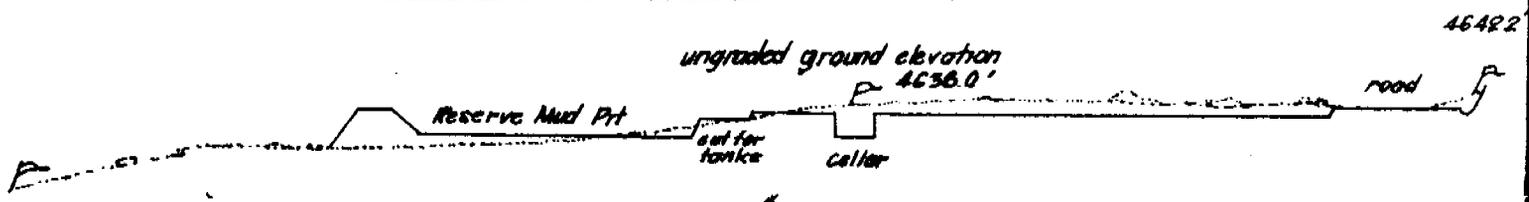

- Original Contour
- Reference Point
- Line for proposed grading

THE SUPERIOR OIL CO.

CORTEZ-CAMPER DISTRICT
ENGINEERING DEPARTMENT

**RIG LAYOUT & DRILL
PAD CROSS SECTION**

MCU WELL No. **J-15 B**
McELMO CREEK UNIT
SAN JUAN COUNTY, UTAH
BY M.H.T. DATE: 8-12-76
SCALE 1" = 50' REVISED

Superior Oil Company
December 19, 1977
Well J-15-B

T.40S.

36

31

31

32

T.41S.

1

6

6

5

Well J-15-B is located in
the NW $\frac{1}{4}$ SW $\frac{1}{4}$ of Section 6,
T.41S., R.25E., S.L.M.,
San Juan County, Utah

Scale: 1" = 1000'

R.24E.


R.25E.

2678.64'

Well J-15-B

1299.34'

Reference @ 226.8
Elev. 4614.2

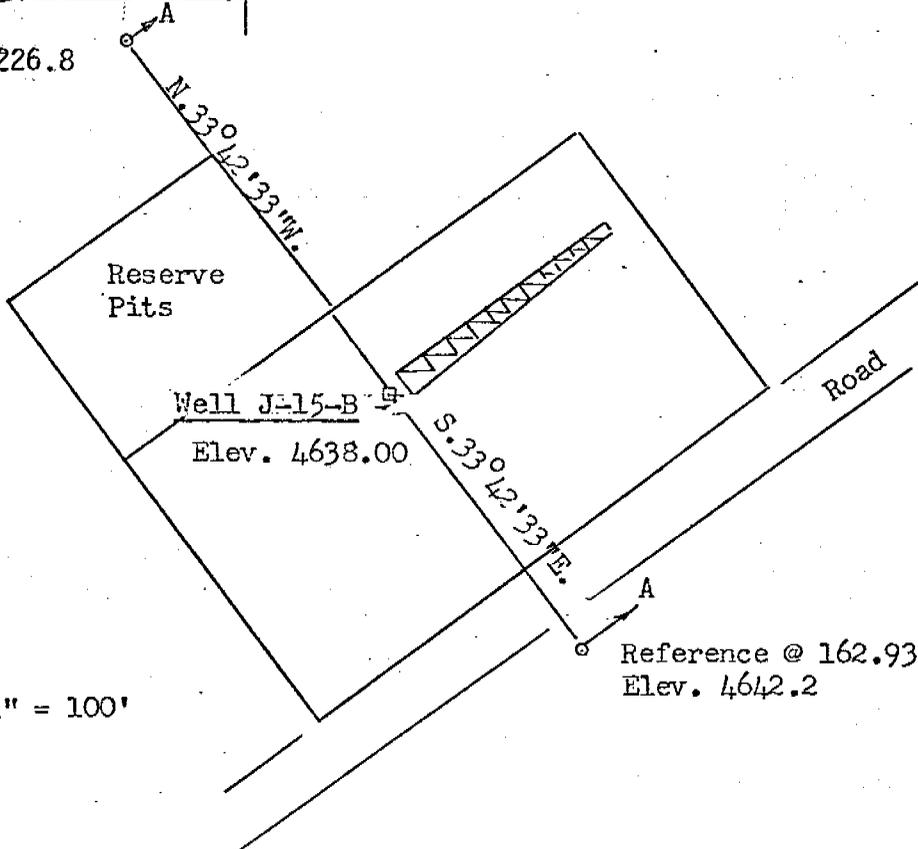

Scale: 1" = 100'

Reference @ 162.93'
Elev. 4642.2


Well J-15-B

- 4650
- 4640
- 4630
- 4620
- 4610
- 4600

Soil: Sand
Vegetation: Sparse brush.

Section A-A

Horizontal scale: 1" = 100'
Vertical scale: 1" = 50'

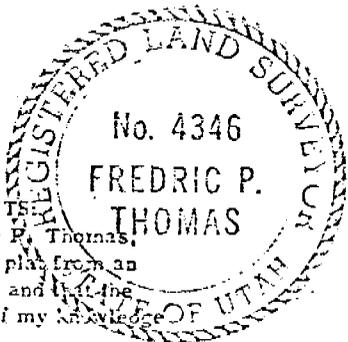

KNOW ALL MEN BY THESE PRESENTS
That I, Fredric P. Thomas,
do hereby certify that I prepared this plan from an
actual and accurate survey of the land and that the
same is true and correct to the best of my knowledge
and belief.

THOMAS Engineering Inc.

432 N. Broadway
Cortez, Colorado
81305

Fredric P. Thomas

Fredric P. Thomas
Reg. L.S. and P.E.
Colo. Reg. No. 6725

Bearing by
solar
observation

Scale: 1" = 1000'

Corners
are 15" x 1/2"
rebar

Utah Reg. No. 4346

STATE OF UTAH
DIVISION OF OIL, GAS AND MINING

** FILE NOTATIONS **

Date: Jan. 4-
Operator: Superior Oil
Well No: McClure Creek T-15B
Location: Sec. 6 T. 41S R. 25E County: San Juan

File Prepared: Entered on N.I.D.:
Card Indexed: Completion Sheet:

API NUMBER: 43-037-30414

CHECKED BY:

Administrative Assistant [Signature]

Remarks:

Petroleum Engineer [Signature]

Remarks:

Director _____

Remarks:

INCLUDE WITHIN APPROVAL LETTER:

Bond Required: [Signature] Survey Plat Required:

Order No. _____ Surface Casing Change to _____

Rule C-3(c), Topographic exception/company owns or controls acreage within a 660' radius of proposed site

O.K. Rule C-3 O.K. In Mc. Creek Unit

Other:

Letter Written/Approved

UNITED STATES
DEPARTMENT OF THE INTERIOR
GEOLOGICAL SURVEY

SUBMIT IN TRIPLICATE*
(Other instructions on reverse side)

Form approved,
Budget Bureau No. 42-R1424.

5. LEASE DESIGNATION AND SERIAL NO.

14-20-603-372

6. IF INDIAN, ALLOTTEE OR TRIBE NAME

NAVAJO

7. UNIT AGREEMENT NAME

McELMO CREEK

8. FARM OR LEASE NAME

9. WELL NO.

MCU No. J-15-B

10. FIELD AND POOL, OR WILDCAT

Greater Aneth

11. SEC., T., R., M., OR BLM. AND SURVEY OR AREA


Sec. 6, T41S, R25E

12. COUNTY OR PARISH 13. STATE

San Juan

Utah

SUNDRY NOTICES AND REPORTS ON WELLS
(Do not use this form for proposals to drill or to deepen or plug back to a different reservoir. Use "APPLICATION FOR PERMIT" for such proposals.)

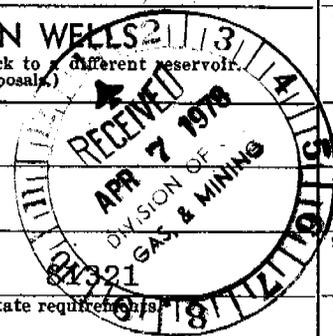

1. OIL WELL GAS WELL OTHER

2. NAME OF OPERATOR
THE SUPERIOR OIL CO.

3. ADDRESS OF OPERATOR
P.O. DRAWER "G" CORTEZ, CO.

4. LOCATION OF WELL (Report location clearly and in accordance with any State requirements. See also space 17 below.)
At surface
2679' FNL, 1299' FWL, SECTION 6, T41S, R25E, SLB & M

14. PERMIT NO.
43-037-30414

15. ELEVATIONS (Show whether DF, RT, GR, etc.)
4637' GL

16. Check Appropriate Box To Indicate Nature of Notice, Report, or Other Data

NOTICE OF INTENTION TO:

SUBSEQUENT REPORT OF:

TEST WATER SHUT-OFF

PULL OR ALTER CASING

WATER SHUT-OFF

REPAIRING WELL

FRACTURE TREAT

MULTIPLE COMPLETE

FRACTURE TREATMENT

ALTERING CASING

SHOOT OR ACIDIZE

ABANDON*

SHOOTING OR ACIDIZING

ABANDONMENT*

REPAIR WELL

CHANGE PLANS

(Other)

(NOTE: Report results of multiple completion on Well Completion or Recompletion Report and Log form.)

17. DESCRIBE PROPOSED OR COMPLETED OPERATIONS (Clearly state all pertinent details, and give pertinent dates, including estimated date of starting any proposed work. If well is directionally drilled, give subsurface locations and measured and true vertical depths for all markers and zones pertinent to this work.)*

1. Spudded MCU No. J-15B at 6 PM 3-17-78. Drilled 12-1/4" hole to 110', opened same to 17-1/2" every 30' intervals. POH.

2. Ran 13-3/8", 48#, H-40 ST & C to 110'. Casing cemented with 100 sxs class "B" cement w/4% Gel, 2% CaCl. Displaced to 88' KB. Circulated good cement. WOC 6 hrs. Cut 13-3/8" casing, welded on 2-3" valves on 13-38" casing w/1-1' above cellar bottom. WOC WIH. Drilled out cement and float shoe. Drld ahead, had 2-1/2" water flow at 1395'. POH

3. Ran 9-5/8; 36#, K-55, ST & C TO 1395'. Casing cemented w/400 sxs BJ.L.W. w/10# sxs Gilsonite, 2% A-2 low dense, followed w/100 sxs class "B" cement w/2% CaCl. Bumped plug with 1800#. Water flow dead when plug bumped. Did not circulate. WOC 4 1/2 hrs, no flow on annulus. Pumped 100 sxs class "B" cement into annulus, max p.p. 400# @ 1 BBL per min. rate. NU. 10" 900 series type BOP. Tested same to 1600# ok.

4. WIH & tagged cmt. @ 1325'. Tested 9-5/8" casing & csg head to 1600# ok. Drilled out cmt. Drld ahead.

18. I hereby certify that the foregoing is true and correct

SIGNED

Charles L. Hill
CHARLES L. HILL

TITLE

Area Engineering Specialist

DATE

4/4/78

(This space for Federal or State office use)

APPROVED BY

TITLE

DATE

CONDITIONS OF APPROVAL, IF ANY:

UNITED STATES
DEPARTMENT OF THE INTERIOR
GEOLOGICAL SURVEY

ALLOTTEE -----
TRIBE ----- Navajo
LEASE No. ----- 14-20-603-372

LESSEE'S MONTHLY REPORT OF OPERATIONS

State UTAH County SAN JUAN Field MC ELMO

The following is a correct report of operations and production (including drilling and producing wells) for the month of APRIL, 1978,

Agent's address P. O. Box 71 Company The Superior Oil Company
Conroe, Texas 77301 Signed Brian R. Hayden

Phone 713-539-1771 Agent's title Sr. Production Engineer

SEC. AND 1/4 OF 1/4	TWP.	RANGE	WELL NO.	DATE PRODUCED	BARRELS OF OIL	GRAVITY	CU. FT. OF GAS (In thousands)	GALLONS OF GASOLINE RECOVERED	BARRELS OF WATER (If none, so state)	REMARKS (If drilling, depth; if shut down, cause; date and result of test for gasoline content of gas)
SEC. 6										
NW-SW	41S	25E	J-15B ✓							TD 5640' 4-30-78 Completing
SEC. 12										
NE-SW	41S	24E	G-18B							TD 5615' 4-30-78 Testing
NW-NE	41S	24E	H-17B							TD 5675' 4-30-78 Testing
SEC. 34										
SE-NW	41S	25E	Navajo Tribal 34-22							4-30-78 w/o Rig
NE-NW	41S	25E	Navajo Tribal 34-31							4-30-78 w/o Rig
NE-SW	41S	25E	Navajo Tribal 34-33							4-30-78 w/o Rig
SE-NE	41S	24E	Navajo Tribal 34-42							4-30-78 w/o Rig



CONFIDENTIAL

NOTE.—There were _____ runs or sales of oil;

_____ runs or sales of gasoline during the month. (Write "no" where applica

NOTE.—Report on this form is required for each calendar month, regardless of the status of opera duplicate with the supervisor by the 6th of the succeeding month, unless otherwise directed by the sup

**UNITED STATES
DEPARTMENT OF THE INTERIOR
GEOLOGICAL SURVEY**

SUBMIT IN DUPLICATE

(See instructions on reverse side)

Form approved.
Budget Bureau No. 42-R355.5

12

WELL COMPLETION OR RECOMPLETION REPORT AND LOG *

1a. TYPE OF WELL: OIL WELL GAS WELL DRY Other

1b. TYPE OF COMPLETION: NEW WELL WORK OVER DEEP-EN PLUG BACK DIFF. RESVR.


2. NAME OF OPERATOR
The Superior Oil Company

3. ADDRESS OF OPERATOR
P. O. Box 71 Conroe, Texas 77201

4. LOCATION OF WELL (Report location clearly and in accordance with any State requirements)*
At surface 2679' FNL, 1299' FWL

At top prod. interval reported below Same

At total depth Same

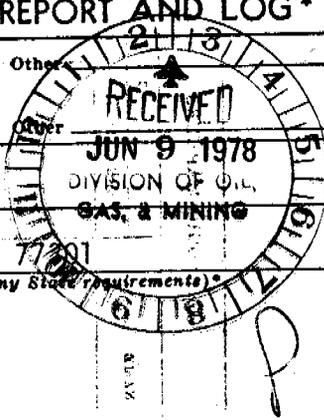

5. LEASE DESIGNATION AND SERIAL NO.

14-20-603-372

6. IF INDIAN, ALLOTTEE OR TRIBE NAME

Navajo

7. UNIT AGREEMENT NAME

Mc Elmo Creek

8. FARM OR LEASE NAME

9. WELL NO.

MCU #J-15B

10. FIELD AND POOL, OR WILDCAT

Greater Aneth

11. SEC., T. R., M., OR BLOCK AND SURVEY OR AREA

Sec. 6, T41S, R25E

12. COUNTY OR PARISH

San Juan

13. STATE

Utah

14. PERMIT NO. 43-037-30414

DATE ISSUED

15. DATE SPUNDED 3-17-78

16. DATE T.D. REACHED 4-28-78

17. DATE COMPL. (Ready to prod.) 5-16-78

18. ELEVATIONS (DF, RKB, BT, GR, ETC.)* 4649' KB

19. ELEV. CASINGHEAD 4637'

20. TOTAL DEPTH, MD & TVD 5640'

21. PLUG, BACK T.D., MD & TVD 5630'

22. IF MULTIPLE COMPL. HOW MANY* ---

23. INTERVALS DRILLED BY ROTARY TOOLS 0-5640'

CABLE TOOLS None

24. PRODUCING INTERVAL(S), OF THIS COMPLETION—TOP, BOTTOM, NAME (MD AND TVD)*

5530-5586' Desert Creek Zone 2

25. WAS DIRECTIONAL SURVEY MADE

No

26. TYPE ELECTRIC AND OTHER LOGS RUN
Compensated Neutron-Formation Density, Proximity Log - Microlog

27. WAS WELL CORED

No

28. CASING RECORD (Report all strings set in well)

CASING SIZE	WEIGHT, LB./FT.	DEPTH SET (MD)	HOLE SIZE	CEMENTING RECORD	AMOUNT PULLED
9-5/8"	36	1395'	12-1/4"	600 sx. 1t. wt. & Class	B None
7"	23	5640'	8-3/4"	250 sx Class B	None

29. LINER RECORD

SIZE	TOP (MD)	BOTTOM (MD)	SACKS CEMENT*	SCREEN (MD)	SIZE	DEPTH SET (MD)	PACKER SET (MD)
					3-1/2"	5522'	None

30. TUBING RECORD

31. PERFORATION RECORD (Interval, size and number)

5530-48' 1 Jet/ft.
5554-86' 1 Jet/ft.

32. ACID, SHOT, FRACTURE, CEMENT SQUEEZE, ETC.

DEPTH INTERVAL (MD)	AMOUNT AND KIND OF MATERIAL USED
5530-86'	4,000 gal. 28% HCl acid

33.* PRODUCTION

DATE FIRST PRODUCTION 5-16-78

PRODUCTION METHOD (Flowing, gas lift, pumping—size and type of pump) Pumping w/electric submersible

WELL STATUS (Producing or shut-in) Producing

DATE OF TEST 5-17-78

HOURS TESTED 24

CHOKE SIZE N/A

PROD'N. FOR TEST PERIOD

OIL—BBL. 255

GAS—MCF. 180

WATER—BBL. 3990

GAS-OIL RATIO 706

FLOW. TUBING PRESS. 250

CASING PRESSURE 0

CALCULATED 24-HOUR RATE

OIL—BBL. 255

GAS—MCF. 180

WATER—BBL. 3990

OIL GRAVITY-API (CORR.) 41.4

34. DISPOSITION OF GAS (Sold, used for fuel, vented, etc.) Sold

TEST WITNESSED BY C. L. Hill

35. LIST OF ATTACHMENTS
Above described logs

36. I hereby certify that the foregoing and attached information is complete and correct as determined from all available records

SIGNED Brian R. Hayden

TITLE Sr. Production Engineer

DATE June 6, 1978

*(See Instructions and Spaces for Additional Data on Reverse Side)

STORM CHOKE

TYPE _____ LOC. _____

INSTRUCTIONS

General: This form is designed for submitting a complete and correct well completion report and log on all types of lands and leases to either a Federal agency or a State agency, or both, pursuant to applicable Federal and/or State laws and regulations. Any necessary special instructions concerning the use of this form and the number of copies to be submitted, particularly with regard to local, area, or regional procedures and practices, either are shown below or will be issued by, or may be obtained from, the local Federal and/or State office. See instructions on items 22 and 24, and 33, below regarding separate reports for separate completions.

If not filed prior to the time this summary record is submitted, copies of all currently available logs (drillers, geologists, sample and core analysis, all types electric, etc.), formation and pressure tests, and directional surveys, should be attached hereto, to the extent required by applicable Federal and/or State laws and regulations. All attachments should be listed on this form, see item 35.

Item 4: If there are no applicable State requirements, locations on Federal or Indian land should be described in accordance with Federal requirements. Consult local State or Federal office for specific instructions.

Item 18: Indicate which elevation is used as reference (where not otherwise shown) for depth measurements given in other spaces on this form and in any attachments. **Items 22 and 24:** If this well is completed for separate production from more than one interval zone (multiple completion), so state in item 22, and in item 24 show the producing interval, or intervals, top(s), bottom(s) and name(s) (if any) for only the interval reported in item 33. Submit a separate report (page) on this form, adequately identified, for each additional interval to be separately produced, showing the additional data pertinent to such interval.

Item 29: "Sacks Cement": Attached supplemental records for this well should show the details of any multiple stage cementing and the location of the cementing tool. **Item 33:** Submit a separate completion report on this form for each interval to be separately produced. (See instruction for items 22 and 24 above.)

FORMATION	TOP	BOTTOM	DESCRIPTION, CONTENTS, ETC.	NAME	MEAS. DEPTH	TRUE VERT. DEPTH
37. SUMMARY OF POROUS ZONES: SHOW ALL IMPORTANT ZONES OF POROSITY AND CONTENTS THEREOF: CORED INTERVALS AND ALL DRILL-STEM TESTS, INCLUDING DEPTH INTERVAL TESTED, CUSHION USED, TIME TOOL OPEN, FLOWING AND SHUT-IN PRESSURES, AND RECOVERIES			No Cores or DST's	Ismay Gothic Shale Desert Creek Chimney Rock	5282' 5422' 5429' 5617'	
38. GEOLOGIC MARKERS						

UNITED STATES
DEPARTMENT OF THE INTERIOR
GEOLOGICAL SURVEY

SUNDRY NOTICES AND REPORTS ON WELLS

(Do not use this form for proposals to drill or to deepen or plug back to a different reservoir. Use Form 9-331-C for such proposals.)

1. oil well gas well other

2. NAME OF OPERATOR
SUPERIOR OIL COMPANY

3. ADDRESS OF OPERATOR
P. O. DRAWER 'G', CORTEZ, COLORADO 81321

4. LOCATION OF WELL (REPORT LOCATION CLEARLY. See space 17 below.)
AT SURFACE: 2679' FNL, 1299' FWL, SEC. 6
AT TOP PROD. INTERVAL: Same
AT TOTAL DEPTH: Same

16. CHECK APPROPRIATE BOX TO INDICATE NATURE OF NOTICE, REPORT, OR OTHER DATA

REQUEST FOR APPROVAL TO:

- TEST WATER SHUT-OFF
- FRACTURE TREAT
- SHOOT OR ACIDIZE
- REPAIR WELL
- PULL OR ALTER CASING
- MULTIPLE COMPLETE
- CHANGE ZONES
- ABANDON*
- (other)

SUBSEQUENT REPORT OF:

-
-
-
-
-
-
-
-
-
-

RECEIVED
FEB 08 1982

(NOTE: Report results of multiple completion or zone change on Form 9-330.)

DIVISION OF OIL, GAS & MINING

17. DESCRIBE PROPOSED OR COMPLETED OPERATIONS (Clearly state all pertinent details, and give pertinent dates, including estimated date of starting any proposed work. If well is directionally drilled, give subsurface locations and measured and true vertical depths for all markers and zones pertinent to this work.)*

1. Set CIBP above Desert Creek Zone II.
2. Perforate Desert Creek Zone I from 5434-52' and 5470-98' at JSPF
3. Stimulate Desert Creek Zone I.
4. Place on production.

USGS - 5, State - 2, Navajo Tribe, Regulatory Group, Files - H, D, C

Subsurface Safety Valve: Manu. and Type Set @ Ft.

18. I hereby certify that the foregoing is true and correct

SIGNED D. I. Blanscet TITLE Sr. Production Engineer DATE 2-1-82

(This space for Federal or State office use)

APPROVED BY _____ TITLE _____ DATE _____

CONDITIONS OF APPROVAL, IF ANY:

APPROVED BY THE STATE OF UTAH DIVISION OF OIL, GAS, AND MINING

*See Instructions on Reverse Side

DATE: 2/9/82
BY: CB [Signature]

P

UNITED STATES
DEPARTMENT OF THE INTERIOR
GEOLOGICAL SURVEY

SUNDRY NOTICES AND REPORTS ON WELLS

(Do not use this form for proposals to drill or to deepen or plug back to a different reservoir. Use Form 9-331-C for such proposals.)

1. oil well gas well other

2. NAME OF OPERATOR
SUPERIOR OIL COMPANY

3. ADDRESS OF OPERATOR
P.O. DRAWER "G", CORTEZ, COLORADO 81321

4. LOCATION OF WELL (REPORT LOCATION CLEARLY. See space 17 below.)
AT SURFACE: 2679' FNL, 1299' FWL, of Sec. 6.
AT TOP PROD. INTERVAL: Same
AT TOTAL DEPTH: Same

16. CHECK APPROPRIATE BOX TO INDICATE NATURE OF NOTICE, REPORT, OR OTHER DATA

5. LEASE
14-20-603-372

6. IF INDIAN, ALLOTTEE OR TRIBE NAME
NAVAJO

7. UNIT AGREEMENT NAME
McELMO CREEK UNIT

8. FARM OR LEASE NAME

9. WELL NO.
J-15B

10. FIELD OR WILDCAT NAME
GREATER ANETH FIELD

11. SEC., T., R., M., OR BLK. AND SURVEY OR AREA
Sec. 6, T41S, R25E, S1M

12. COUNTY OR PARISH | 13. STATE
San Juan | Utah

14. API NO.
43-037-30414

15. ELEVATIONS (SHOW DF, KDB, AND WD)
KB: 4649'

REQUEST FOR APPROVAL TO:		SUBSEQUENT REPORT OF:	
TEST WATER SHUT-OFF	<input type="checkbox"/>		<input type="checkbox"/>
FRACTURE TREAT	<input type="checkbox"/>		<input type="checkbox"/>
SHOOT OR ACIDIZE	<input type="checkbox"/>		<input checked="" type="checkbox"/>
REPAIR WELL	<input type="checkbox"/>		<input type="checkbox"/>
PULL OR ALTER CASING	<input type="checkbox"/>		<input type="checkbox"/>
MULTIPLE COMPLETE	<input type="checkbox"/>		<input type="checkbox"/>
CHANGE ZONES	<input type="checkbox"/>		<input type="checkbox"/>
ABANDON*	<input type="checkbox"/>		<input type="checkbox"/>
(other)	<input type="checkbox"/>		<input type="checkbox"/>

(NOTE: Report results of multiple completion or zone change on Form 9-330.)

17. DESCRIBE PROPOSED OR COMPLETED OPERATIONS (Clearly state all pertinent details, and give pertinent dates, including estimated date of starting any proposed work. If well is directionally drilled, give subsurface locations and measured and true vertical depths for all markers and zones pertinent to this work.)*

- 4-21-82: Set CIBP at 5520' above DC-II, Preforated DC-I from 5434-52', and 5470-98'.
- 4-22-82: Acidized DC-I w/7000 Gal 28% HCL:
- 4-23-82: Swabbed load back.
- 4-24-82: RIH w/ production equipment.

RECEIVED
JUN 28 1982
DIVISION OF OIL, GAS & MINING

DIB/al

MMS - 5, State - 2, Navajo Tribe, Reg. Group, Files - D, C

Subsurface Safety Valve: Manu. and Type _____ Set @ _____ Ft.

18. I hereby certify that the foregoing is true and correct

SIGNED D. I. Blanscet TITLE Sr. Prod. Engr. DATE 6-23-82
D. I. BLANS CET

(This space for Federal or State office use)

APPROVED BY _____ TITLE _____ DATE _____
CONDITIONS OF APPROVAL, IF ANY:

orig file
cc R. Firth

Mobil Oil Corporation

P.O. BOX 5444
DENVER, COLORADO 80217

January 14, 1985

Utah Division of Oil, Gas and Mining
355 W. North Temple
3 Triad Center, Suite 350
Salt Lake City, Utah 84180-1203

RECEIVED

FEB 01

DIVISION OF OIL
GAS & MINING

Attention: Ms. Dianne Nielson, Director

RE: NOTICES TO SUPERIOR OIL COMPANY

Dear Ms. Nielson:

As a result of the merger which became effective on September 28, 1984, The Superior Oil Companies ("Superior") is now a wholly owned subsidiary of Mobil Corporation.

Effective January 1, 1985, Mobil Oil Corporation began acting on behalf of The Superior Oil Companies as service contractor, for the purpose of performing comprehensive business management and related administrative services. To this end, Superior has entered into a Services Agreement with Mobil and has issued Powers of Attorney to certain Mobil employees, whereby Mobil has agreed to perform all of Superior's obligations and duties, and shall be entitled to enforce all of Superior's rights and privileges, including but not limited to all applicable Operating Agreements and leases (see attached). This shall include, without limitation, the making and receiving of payments, the giving and receiving of notices and other information, and the performance of all other related functions. Therefore, after December 31, 1984, notices to Superior or relative to its interests, assets or obligations should designate Mobil and be mailed to:

PERMITS ONLY

Mobil Oil Corporation
P.O. Box 5444
Denver, Colorado 80217-5444
Attention: R. D. Baker

(303) 298-2577

RON

Enclosed is a list of all Superior wells. This list includes the well names, locations, API numbers and producing zone (if applicable).

We appreciate your consideration and cooperation. If you have any questions, please direct them to the undersigned.

Very truly yours,



R. D. Baker
Environmental & Regulatory Manager - West

Enclosure

UNITED STATES
DEPARTMENT OF THE INTERIOR
BUREAU OF LAND MANAGEMENT

SUBMIT IN TRIPLICATE*
(Other instructions on re-verse side)

Form approved.
Budget Bureau No. 1004-0135
Expires August 31, 1985

SUNDRY NOTICES AND REPORTS ON WELLS
(Do not use this form for proposals to drill or to deepen or plug back to a different reservoir. Use "APPLICATION FOR PERMIT" for such proposals.)

OIL WELL GAS WELL OTHER **CATHODIC PROTECTION**

2. NAME OF OPERATOR
SUPERIOR OIL COMPANY, through its Agent, MOBIL OIL CORP.

3. ADDRESS OF OPERATOR
P. O. DRAWER 'G', CORTEZ, COLORADO 81321

4. LOCATION OF WELL (Report location clearly and in accordance with any State regulations. See also space 17 below.)
At surface
2679' FNL, 1299' FWL

14. PERMIT NO. **43-037-30414**

15. ELEVATIONS (Show whether DF, RT, or L) **4638' GL**

5. LEASE, RESERVATION AND SERIAL NO.
14-20-803-372

6. IF INDIAN, ALLOTTEE OR TRIBE NAME
NAVAJO

7. UNIT AGREEMENT NAME
MCELMO CREEK

8. FARM OR LEASE NAME
MCELMO CREEK

9. WELL NO.
J-15B

10. FIELD AND POOL, OR WILDCAT
GREATER ANETH

11. SEC., T., R., M., OR BLM. AND SURVEY OR AREA
Sec. 6, T41S, R25E, SLM

12. COUNTY OR PARISH **SAN JOAN** 18. STATE **UTAH**

RECEIVED
OCT 04 1985

16. Check Appropriate Box To Indicate Nature of Notice, Report, or Other Data

NOTICE OF INTENTION TO:

- TEST WATER SHUT-OFF
- FRACTURE TREAT
- SHOOT OR ACIDIZE
- REPAIR WELL
- (Other)
- PULL OR ALTER CASING
- MULTIPLE COMPLETE
- ABANDON*
- CHANGE PLANS

SUBSEQUENT REPORT OF:

- WATER SHUT-OFF
- FRACTURE TREATMENT
- SHOOTING OR ACIDIZING
- (Other)
- REPAIRING WELL
- ALTERING CASING
- ABANDONMENT*

Construct Cathodic Protection System

(NOTE: Report results of multiple completion on Well Completion or Recompletion Report and Log form.)

17. DESCRIBE PROPOSED OR COMPLETED OPERATIONS (Clearly state all pertinent details, and give pertinent dates, including estimated date of starting any proposed work. If well is directionally drilled, give subsurface locations and measured and true vertical depths for all markers and zones pertinent to this work.)*

To maximize effective corrosion control of metallic piping and structures down hole and above ground, Mobil Oil Corporation, Agent for Superior Oil Company, proposes to construct an electrified cathodic protection system consisting of a subsurface graphite anode bed connected to an above ground rectifier which has a lead connected to the well casing.

The construction will consist of a trench, 140' long, 6' deep and 2' wide in the old reserve pi area of the well location. All construction will be confined to existing disturbed area of well location. Existing electrical power to the well will be used for this cathodic protection system.

The construction area has previously been cleared archaeologically by the National Park Service per ACA 77-362, dated January 5, 1978.

18. I hereby certify that the foregoing is true and correct

SIGNED Clyde J. Benally TITLE Sr. Regulatory Coordinator DATE 9/27/85
C. J. Benally

(This space for Federal or State office use)

APPROVED BY _____ TITLE _____ DATE _____
CONDITIONS OF APPROVAL, IF ANY:

*See Instructions on Reverse Side

Mobil Oil Corporation

P.O. BOX 5444
DENVER, COLORADO 80217-5444

May 14, 1986

Utah Board of Oil, Gas and Mining
355 West North Temple
3 Triad Center, Suite 350
Salt Lake City, Utah 84180-1203

Attn: R. J. Firth
Associate Director

RECEIVED
MAY 16 1986

DIVISION OF
OIL, GAS & MINING

SUPERIOR OIL COMPANY MERGER

Dear Mr. Firth:

On September 20, 1984, The Superior Oil Company (Superior) became a wholly owned subsidiary of Mobil Corporation. Since January 1, 1985, Mobil Oil Corporation (MOC), another wholly owned subsidiary of Mobil Corporation, has acted as agent for Superior and has operated the Superior-owned properties.

On April 24, 1986, Superior was merged with Mobil Exploration and Producing North America Inc. (MEPNA), which is also a wholly owned subsidiary of Mobil Corporation. MEPNA is the surviving company of the merger.

This letter is to advise you that all properties held in the name of Superior will now be held in the name of MEPNA; and that these properties will continue to be operated by MOC as agent for MEPNA.

Attached is a listing of all wells and a separate listing of injection-disposal wells, Designation of Agent and an organization chart illustrating the relationships of the various companies. If you have any questions or require additional documentation of this merger, please feel free to contact me at the above address or (303) 298-2577.

Very truly yours,



CNE/rd
CNE8661

R. D. Baker
Environmental Regulatory Manager

WESTERN REGULATORY WELL COMPLIANCE DATA FILE (PAGE 1 OF 2)
 FOR THE CORTEZ SUPERVISOR AREA
 FOR THE GREATER ARETH FIELD 05/13/86

PROPERTY NAME	WELL NAME	COUNTY	STATE	SEC	TOWNSHIP	RNG	WELL TYPE	STATUS	FEDERAL LEASE NUMBER	STATE NUMBER	UNIT NUMBER
MC ELMO CREEK	J-13	SAN JUAN	UT	NW	NW	06-41S-25E	INJ	OP	43-037-16355	14-20-603-372	96-004190
	J-14	SAN JUAN	UT	SW	NW	06-41S-25E	PROD	OP	43-037-30321	14-20-603-372	96-004190
	J-15	SAN JUAN	UT	NW	SW	06-41S-25E	INJ	OP	43-037-15954	14-20-603-372	96-004190
	J-15B	SAN JUAN	UT	SW	NW	06-41S-25E	PROD	OP	43-037-30414	14-20-603-372	96-004190
	J-16	SAN JUAN	UT	SW	SW	06-41S-25E	PROD	SI	43-037-30322	14-20-603-372	96-004190
	J-16A	SAN JUAN	UT	SW	SW	06-41S-25E	PROD	OP	43-037-31011	14-20-603-372	96-004190
	J-17	SAN JUAN	UT	NW	NW	07-41S-25E	INJ	OP	43-037-05595	14-20-603-263	96-004190
	J-18	SAN JUAN	UT	SW	NW	07-41S-25E	PROD	OP	43-037-30318	14-20-603-263	96-004190
	J-19	SAN JUAN	UT	NW	SW	07-41S-25E	INJ	OP	43-037-05550	14-20-603-263	96-004190
	J-20	SAN JUAN	UT	SW	SW	07-41S-25E	PROD	OP	43-037-30306	14-20-603-263	96-004190
	J-21	SAN JUAN	UT	NW	NW	18-41S-25E	INJ	OP	43-037-06547	14-20-603-263	96-004190
	J-22	SAN JUAN	UT	SW	NW	18-41S-25E	PROD	OP	43-037-30341	14-20-603-263	96-004190
	J-23	SAN JUAN	UT	NW	SW	18-41S-25E	PROD	OP	43-037-15500	14-20-603-263	96-004190
	J-24	SAN JUAN	UT	SW	SW	18-41S-25E	COMP		43-037-31205	14-20-603-264	96-004190
	J-25	SAN JUAN	UT	NW	NW	19-41S-25E	PROD	OP	43-037-15501	14-20-603-264	96-004190
	J-27	SAN JUAN	UT	NW	SW	19-41S-25E	PROD	SI	43-037-15502	14-20-603-264	96-004190
	K-11	SAN JUAN	UT	NE	SW	31-40S-25E	PROD	OP	43-037-30359	14-20-603-372	96-004190
	K-12	SAN JUAN	UT	SE	SW	31-40S-25E	PROD	OP	43-037-15955	14-20-603-372	96-004190
	K-13	SAN JUAN	UT	NE	NW	06-41S-25E	PROD	OP	43-037-30337	14-20-603-372	96-004190
	K-14	SAN JUAN	UT	SE	NW	06-41S-25E	INJ	OP	43-037-15956	14-20-603-372	96-004190
	K-15	SAN JUAN	UT	NW	SE	06-41S-25E	PROD	OP	43-037-30326	14-20-603-372	96-004190
	K-16	SAN JUAN	UT	SE	SW	06-41S-25E	PROD	OP	43-037-15957	14-20-603-372	96-004190
	K-17	SAN JUAN	UT	NE	NW	07-41S-25E	PROD	OP	43-037-30328	14-20-603-263	96-004190
	K-18	SAN JUAN	UT	SE	NW	07-41S-25E	INJ	OP	43-037-05583	14-20-603-263	96-004190
	K-19	SAN JUAN	UT	NE	SW	07-41S-25E	PROD	OP	43-037-30327	14-20-603-263	96-004190
	K-20	SAN JUAN	UT	SE	SW	07-41S-25E	INJ	OP	43-037-15503	14-20-603-263	96-004190
	K-21	SAN JUAN	UT	NE	NW	18-41S-25E	PROD	OP	43-037-30302	14-20-603-263	96-004190
	K-22	SAN JUAN	UT	SE	NW	18-41S-25E	INJ	OP	43-037-15504	14-20-603-263	96-004190
	K-22X	SAN JUAN	UT	SE	NW	18-41S-25E	INJ	OP	43-037-30400	14-20-603-263	96-004190
	K-23	SAN JUAN	UT	NE	SW	18-41S-25E	PROD	OP	43-037-30336	14-20-603-263	96-004190

STATE OF UTAH
DIVISION OF OIL, GAS AND MINING
 355 West North Temple, 3 Triad, Suite 350, Salt Lake City, UT 84180-1203

MONTHLY OIL AND GAS PRODUCTION REPORT

OPERATOR NAME AND ADDRESS:

C/O MOBIL OIL CORP
 M E P N A
 PO DRAWER G
 CORTEZ CO 81321

UTAH ACCOUNT NUMBER: N7370

REPORT PERIOD (MONTH/YEAR): 6 / 95

AMENDED REPORT (Highlight Changes)

Well Name			Producing Zone	Well Status	Days Oper	Production Volumes		
API Number	Entity	Location				OIL(BBL)	GAS(MCF)	WATER(BBL)
MCELMO CR D-14								
4303730386	05980	41S 24E 2	DSCR					
MCELMO CR D-16								
4303730387	05980	41S 24E 2	DSCR					
MCELMO CR E-13								
4303730388	05980	41S 24E 2	DSCR					
MCELMO CR E-15								
4303730389	05980	41S 24E 2	DSCR					
MCELMO CR E-17								
4303730390	05980	41S 24E 11	DSCR					
MCELMO CREEK S-21								
4303730398	05980	41S 25E 16	DSCR					
MCELMO CR G-18B								
4303730399	05980	41S 24E 12	DSCR					
MCELMO CR T-12A								
4303730401	05980	40S 25E 33	DSCR					
MCELMO CR J-15B								
4303730414	05980	41S 25E 6	DSCR					
MCELMO CREEK H-17B								
4303730415	05980	41S 24E 1	IS-DC					
MCELMO CR M-12B								
4303730416	05980	40S 25E 31	DSCR					
MCELMO CREEK I-16B								
4303730417	05980	41S 25E 6	IS-DC					
MCELMO CREEK S-11								
4303730452	05980	40S 25E 33	IS-DC					
TOTALS								

COMMENTS: _____

I hereby certify that this report is true and complete to the best of my knowledge.

Date: _____

Name and Signature: _____

Telephone Number: _____

PHONE CONVERSATION DOCUMENTATION FORM

Route original/copy to:

Well File _____
(Location) Sec ___ Twp ___ Rng ___
(API No.) _____

Suspense
(Return Date) _____
(To - Initials) _____

Other
OPER NM CHG _____

1. Date of Phone Call: 8-3-95 Time: _____

2. DOGM Employee (name) L. CORDOVA (Initiated Call)
Talked to:

Name R. J. FIRTH (Initiated Call) - Phone No. (_____)
of (Company/Organization) _____

3. Topic of Conversation: M E P N A / N7370

4. Highlights of Conversation: _____

OPERATOR NAME IS BEING CHANGED FROM M E P N A (MOBIL EXPLORATION AND PRODUCING
NORTH AMERICA INC) TO MOBIL EXPLOR & PROD. THE NAME CHANGE IS BEING DONE AT
THIS TIME TO ALLEVIATE CONFUSION, BOTH IN HOUSE AND AMONGST THE GENERAL PUBLIC.
*SUPERIOR OIL COMPANY MERGED INTO M E P N A 4-24-86 (SEE ATTACHED).

Mobil Oil Corporation

P.O. BOX 5444
DENVER, COLORADO 80217-5444

May 14, 1986

Utah Board of Oil, Gas and Mining
355 West North Temple
3 Triad Center, Suite 350
Salt Lake City, Utah 84180-1203

Attn: R. J. Firth
Associate Director

RECEIVED
MAY 16 1986

DIVISION OF
OIL, GAS & MINING

SUPERIOR OIL COMPANY MERGER

Dear Mr. Firth:

On September 20, 1984, The Superior Oil Company (Superior) became a wholly owned subsidiary of Mobil Corporation. Since January 1, 1985, Mobil Oil Corporation (MOC), another wholly owned subsidiary of Mobil Corporation, has acted as agent for Superior and has operated the Superior-owned properties.

On April 24, 1986, Superior was merged with Mobil Exploration and Producing North America Inc. (MEPNA), which is also a wholly owned subsidiary of Mobil Corporation. MEPNA is the surviving company of the merger.

This letter is to advise you that all properties held in the name of Superior will now be held in the name of MEPNA; and that these properties will continue to be operated by MOC as agent for MEPNA.

Attached is a listing of all wells and a separate listing of injection-disposal wells, Designation of Agent and an organization chart illustrating the relationships of the various companies. If you have any questions or require additional documentation of this merger, please feel free to contact me at the above address or (303) 298-2577.

Very truly yours,



CNE/rd
CNE8661

R. D. Baker
Environmental Regulatory Manager

Division of Oil, Gas and Mining
OPERATOR CHANGE WORKSHEET

Routing	
1- LVC	7- PL
2- LWP	8- SJ
3- BT 9- FILE	
4- VLC	
5- RJF	
6- LWP	

Attach all documentation received by the division regarding this change.
 Initial each listed item when completed. Write N/A if item is not applicable.

- Change of Operator (well sold) Designation of Agent
 Designation of Operator Operator Name Change Only

The operator of the well(s) listed below has changed (EFFECTIVE DATE: 8-2-95)

TO (new operator) MOBIL EXPLOR & PROD
 (address) C/O MOBIL OIL CORP
PO DRAWER G
CORTEZ CO 81321
 phone (303) 564-5212
 account no. N7370

FROM (former operator) M E P N A
 (address) C/O MOBIL OIL CORP
PO DRAWER G
CORTEZ CO 81321
 phone (303) 564-5212
 account no. N7370

Well(s) (attach additional page if needed):

Name: <u>** SEE ATTACHED **</u>	API: <u>03230414</u>	Entity: _____	Sec _____	Twp _____	Rng _____	Lease Type: _____
Name: _____	API: _____	Entity: _____	Sec _____	Twp _____	Rng _____	Lease Type: _____
Name: _____	API: _____	Entity: _____	Sec _____	Twp _____	Rng _____	Lease Type: _____
OPERATOR CHANGE DOCUMENTATION

- N/A 1. (Rule R615-8-10) Sundry or other legal documentation has been received from former operator (Attach to this form).
- N/A 2. (Rule R615-8-10) Sundry or other legal documentation has been received from new operator (Attach to this form).
- N/A 3. The Department of Commerce has been contacted if the new operator above is not currently operating any wells in Utah. Is company registered with the state? (yes/no) _____ If yes, show company file number: _____
- N/A 4. (For Indian and Federal Wells ONLY) The BLM has been contacted regarding this change (attach Telephone Documentation Form to this report). Make note of BLM status in comments section of this form. Management review of Federal and Indian well operator changes should take place prior to completion of steps 5 through 9 below.
- Sec 5. Changes have been entered in the Oil and Gas Information System (Wang/IBM) for each well listed above. (8-3-95)
- Sup 6. Cardex file has been updated for each well listed above. 8-31-95
- Sup 7. Well file labels have been updated for each well listed above. 9-28-95
- Sec 8. Changes have been included on the monthly "Operator, Address, and Account Changes" memo for distribution to State Lands and the Tax Commission. (8-3-95)
- Sec 9. A folder has been set up for the Operator Change file, and a copy of this page has been placed there for reference during routing and processing of the original documents.

ENTITY REVIEW

- Yes* 1. (Rule R615-8-7) Entity assignments have been reviewed for all wells listed above. Were entity changes made? (yes/no) no (If entity assignments were changed, attach copies of Form 6, Entity Action Form).
- N/A* 2. State Lands and the Tax Commission have been notified through normal procedures of entity changes.

BOND VERIFICATION (Fee wells only) ** No Fee Lease Wells at this time!*

- N/A* 1. (Rule R615-3-1) The new operator of any fee lease well listed above has furnished a proper bond.
- Yes* 2. A copy of this form has been placed in the new and former operators' bond files.
- Yes* 3. The former operator has requested a release of liability from their bond (yes/no) yes. Today's date 8/5/95 1995. If yes, division response was made by letter dated 8/5/95 1995.

LEASE INTEREST OWNER NOTIFICATION RESPONSIBILITY

- N/A* 1. (Rule R615-2-10) The former operator/lessee of any **fee lease** well listed above has been notified by letter dated 8/5/95 1995, of their responsibility to notify any person with an interest in such lease of the change of operator. Documentation of such notification has been requested.
- N/A* 2. Copies of documents have been sent to State Lands for changes involving **State leases**.

FILMING

- Yes* 1. All attachments to this form have been microfilmed. Date: October 6 1995.

FILING

- Yes* 1. Copies of all attachments to this form have been filed in each well file.
- Yes* 2. The original of this form and the original attachments have been filed in the Operator Change file.

COMMENTS

950803 LIC F5/Not necessary!

ExxonMobil Production Comp
U.S. West
P.O. Box 4358
Houston, Texas 77210-4358

June 27, 2001

ExxonMobil
Production

Mr. Jim Thompson
State of Utah, Division of Oil, Gas and Mining
1549 West North Temple
Suite 1210
Salt Lake City, UT 84114-5801

Change of Name – Mobil Oil Corporation to
ExxonMobil Oil Corporation

Dear Mr. Thompson

Effective June 1, 2001, Mobil Oil Corporation (MOC) changed its name to ExxonMobil Oil Corporation (EMOC). This was a name change only; EMOC is the same corporation as Mobil Oil Corporation, but with a new name. No facility or other asset was transferred from one corporation to another by virtue of the name change. Specifically, EMOC will remain the owner and operator of its existing exploration and production oil and gas properties and facilities, as well as relevant permits.

There is no change to the name of Exxon Mobil Corporation, the ultimate shareholder of EMOC.


Please note the change of name of MOC to ExxonMobil Oil Corporation in your records pertaining to any MOC permits.

The Federal Identification Number for MOC (13-5401570) will remain the same for EMOC.

A copy of the Certification, Bond Rider and a list of wells are attached.

If you have any questions please feel free to call Joel Talavera at 713-431-1010

Very truly yours,

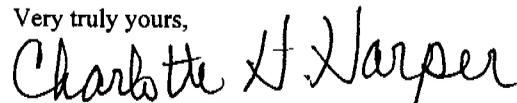

Charlotte H. Harper
Permitting Supervisor

ExxonMobil Production Company
a division of Exxon Mobil Corporation,
acting for ExxonMobil Oil Corporation

RECEIVED

JUN 29 2001

DIVISION OF
OIL, GAS AND MINING



United States Department of the Interior

BUREAU OF INDIAN AFFAIRS

XXXXXXXXXXXXXXXXXXXX

Navajo Area Office

NAVAJO REGION

P.O. Box 1060

Gallup, New Mexico 87305-1060

AUG 30 2001

RECEIVED
AUG 15 2001

IN REPLY REFER TO:

RRES/543

CERTIFIED MAIL - RETURN RECEIPT REQUESTED

Charlotte H. Harper, Permitting Supervisor
Exxon Mobil Production Company
U. S. West
P. O. Box 4358
Houston, TX 77210-4358

Dear Ms. Harper:

This is to acknowledge receipt of your company's name change from Mobil Oil Corporation to ExxonMobil Oil Corporation effective June 1, 2001. The receipt of documents includes the Name Change Certification, current listing of Officers and Directors, Listing of Leases, Financial Statement, filing fees of \$75.00 and a copy of the Rider for Bond Number 8027 31 97. There are no other changes.

Please note that we will provide copies of these documents to other concerned parties. If you need further assistance, you may contact Ms. Bertha Spencer, Realty Specialist, at (928) 871-5938.

Sincerely,

DEMMI DENETSONE

Regional Realty Officer

cc: BLM, Farmington Field Office w/enclosures ✓
Navajo Nation Minerals Office, Attn: Mr. Akhtar Zaman, Director/w enclosures

MINERAL RESOURCES	
ADM. J. <i>DM</i>	_____
NATV AMM N COORD	_____
SOLID MIN TEAM	_____
PERFORMANCE TEAM <i>2</i>	_____
O & G INSPECT TEAM	_____
ALL TEAM LEADERS	_____
LAND RESOURCES	_____
ENVIRONMENT	_____
FILES	_____

ExxonMobil Production Company
U.S. West
P.O. Box 4358
Houston, Texas 77210-4358

AS 7/12/2001

SN

543


File

June 27, 2001

ExxonMobil
Production

Certified Mail
Return Receipt Requested

Ms. Genni Denetsone
United States Department of the Interior
Bureau of Indian Affairs, Navajo Region
Real Estate Services
P. O. Box 1060
Gallup, New Mexico 87305-1060
Mail Code 543

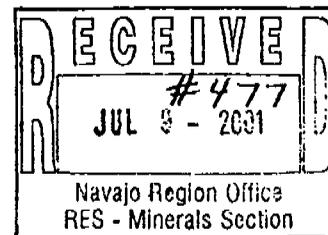

Change of Name –
Mobil Oil Corporation to
ExxonMobil Oil Corporation

Dear Ms. Denetsone:

Effective June 1, 2001, Mobil Oil Corporation (MOC) changed its name to ExxonMobil Oil Corporation (EMOC). This was a name change only; EMOC is the same corporation as Mobil Oil Corporation, but with a new name. No facility or other asset was transferred from one corporation to another by virtue of the name change. Specifically, EMOC will remain the owner and operator of its existing exploration and production oil and gas properties and facilities, as well as relevant permits.

There is no change to the name of Exxon Mobil Corporation, the ultimate shareholder of EMOC.

Please note the change of name of MOC to ExxonMobil Oil Corporation in your records pertaining to any MOC permits.

The Federal Identification Number for MOC (13-5401570) will remain the same for EMOC.

Attached is the Name Change Certification, Current listing of Officers and Directors, Filing Fee of \$75/-, Listing of Leases, Financial Statement and a copy of the Rider for Bond number 8027 31 97. The original Bond Rider has been sent to Ms. Barbar Davis at your Washington Office.


If you have any questions , please contact Alex Correa at (713) 431-1012.

Very truly yours,

Charlotte H. Harper

Charlotte H. Harper
Permitting Supervisor

Attachments

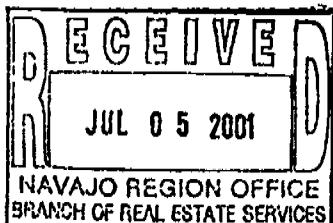

ExxonMobil Production Company
a division of Exxon Mobil Corporation,
acting for ExxonMobil Oil Corporation

NOTE: Check forwarded to Ella Issac

Bureau of Indian Affairs
Navajo Region Office
Attn: RRES - Mineral and Mining Section
P.O. Box 1060
Gallup, New Mexico 87305-1060

Gentlemen:

The current listing of officers and director of ExxonMobil Oil Corporation (Name of Corporation), of New York (State) is as follows:

OFFICERS

President	<u>F.A. Risch</u>	Address <u>5959 Las Colinas Blvd. Irving, TX 75039</u>
Vice President	<u>K.T. Koonce</u>	Address <u>800 Bell Street Houston, TX 77002</u>
Secretary	<u>F.L. Reid</u>	Address <u>5959 Las Colinas Blvd. Irving, TX 75039</u>
Treasure	<u>B.A. Maher</u>	Address <u>5959 Las Colinas Blvd. Irving, TX 75039</u>

DIRECTORS

Name	<u>D.D. Humphreys</u>	Address <u>5959 Las Colinas Blvd. Irving, TX 75039</u>
Name	<u>P.A. Hanson</u>	Address <u>5959 Las Colinas Blvd. Irving, TX 75039</u>
Name	<u>T.P. Townsend</u>	Address <u>5959 Las Colinas Blvd. Irving, TX 75039</u>
Name	<u>B.A. Maher</u>	Address <u>5959 Las Colinas Blvd. Irving, TX 75039</u>
Name	<u>F.A. Risch</u>	Address <u>5959 Las Colinas Blvd. Irving, TX 75039</u>

Sincerely,

Alex Correa

This is to certify that the above information pertaining to ExxonMobil Oil Corporation (Corporation) is true and correct as evidenced by the records and accounts covering business for the State of Utah and in the custody of Corporation Service Company (Agent), Phone: 1 (800) 927-9800 whose business address is One Utah Center, 201 South Main Street, Salt Lake City, Utah 84111-2218



Signature

AGENT AND ATTORNEY IN FACT

Title

CERTIFICATION

I, the undersigned Assistant Secretary of ExxonMobil Oil Corporation. (formerly Mobil Oil Corporation), a corporation organized and existing under the laws of the State of New York, United States of America, DO HEREBY CERTIFY, That, the following is a true and exact copy of the resolutions adopted by the Board of Directors on May 22, 2001:

CHANGE OF COMPANY NAME

WHEREAS, the undersigned Directors of the Corporation deem it to be in the best interest of the Corporation to amend the Certificate of Incorporation of the Corporation to change the name and principal office of the Corporation:

NOW THEREFORE BE IT RESOLVED, That Article 1st relating to the corporate name is hereby amended to read as follows:

"1st The corporate name of said Company shall be,

ExxonMobil Oil Corporation",

FURTHER RESOLVED, That the amendment of the Corporation's Certificate of Incorporation referred to in the preceding resolutions be submitted to the sole shareholder of the Corporation entitled to vote thereon for its approval and, if such shareholder gives its written consent, pursuant to Section 803 of the Business Corporation Law of the State of New York, approving such amendment, the proper officers of the Corporation be, and they hereby are, authorized to execute in the name of the Corporation the Certificate of Amendment of Certificate of Incorporation, in the form attached hereto;

FURTHER RESOLVED, That the proper officers of the Corporation be and they hereby are authorized and directed to deliver, file and record in its behalf, the Certificate of Amendment of Certificate of Incorporation, and to take such action as may be deemed necessary or advisable to confirm and make effective in all respects the change of this Company's name to EXXONMOBIL OIL CORPORATION.


WITNESS, my hand and the seal of the Corporation at Irving, Texas, this 8th day of June, 2001.

S. A. Milligan
Assistant Secretary

COUNTY OF DALLAS)
STATE OF TEXAS)
UNITED STATES OF AMERICA)

Sworn to and subscribed before me at Irving, Texas, U. S. A. on this the 8th day of June, 2001.

Janice M. Phillips
Notary Public

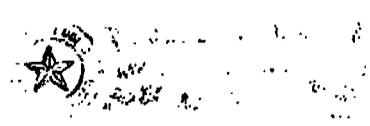

LISTING OF LEASES OF MOBIL OIL CORPORATION

	Lease Number
1)	14-20-0603-6504
2)	14-20-0603-6505
3)	14-20-0603-6506
4)	14-20-0603-6508
5)	14-20-0603-6509
6)	14-20-0603-6510
7)	14-20-0603-7171
8)	14-20-0603-7172A
9)	14-20-600-3530
10)	14-20-603-359
11)	14-20-603-368
12)	14-20-603-370
13)	14-20-603-370A
14)	14-20-603-372
15)	14-20-603-372A
16)	14-20-603-4495
17)	14-20-603-5447
18)	14-20-603-5448
19)	14-20-603-5449
20)	14-20-603-5450
21)	14-20-603-5451

6/1/01

CHUBB GROUP OF INSURANCE COMPANIES

One Chubb Plaza, Suite 1900, Houston, Texas 77027-3301
Phone: (713) 227-4600 • Facsimile: (713) 227-4750

NA Bond

FEDERAL INSURANCE COMPANY RIDER
to be attached to and form a part of

BOND NO 8027 31 97

wherein

Mobil Oil Corporation and Mobil Exploration and Producing U.S., Inc. is
named as Principal and

FEDERAL INSURANCE COMPANY AS SURETY,

in favor of United States of America, Department of the Interior
Bureau of Indian Affairs

in the amount of \$150,000.00
bond date: 11/01/65

IT IS HEREBY UNDERSTOOD AND AGREED THAT effective June 1, 2001
the name of the Principal is changed

FROM: Mobil Oil Corporation and Mobil Exploration and Producing U.S., Inc.

TO : ExxonMobil Oil Corporation

All other terms and conditions of this Bond are unchanged.

Signed, sealed and dated this 12th of June, 2001.

ExxonMobil Oil Corporation
By: 

FEDERAL INSURANCE COMPANY
By: 
Mary Pierson, Attorney-in-fact



**Chubb
Surety**

**POWER
OF
ATTORNEY**

**Federal Insurance Company
Vigilant Insurance Company
Pacific Indemnity Company**

**Attn.: Surety Department
15 Mountain View Road
Warren, NJ 07059**

Know All by These Presents, That **FEDERAL INSURANCE COMPANY**, an Indiana corporation, **VIGILANT INSURANCE COMPANY**, a New York corporation, and **PACIFIC INDEMNITY COMPANY**, a Wisconsin corporation, do each hereby constitute and appoint **R.F. Bobo, Mary Pierson, Philana Berros, and Jody E. Specht** of Houston, Texas-----

each as their true and lawful Attorney-in-Fact to execute under such designation in their names and to affix their corporate seals to and deliver for and on their behalf as surety thereon or otherwise, bonds and undertakings and other writings obligatory in the nature thereof (other than bail bonds) given or executed in the course of business, and any instruments amending or altering the same, and consents to the modification or alteration of any instrument referred to in said bonds or obligations.

In Witness Whereof, said **FEDERAL INSURANCE COMPANY, VIGILANT INSURANCE COMPANY, and PACIFIC INDEMNITY COMPANY** have each executed and attested these presents and affixed their corporate seals on this 10th day of May, 2001.

Kenneth C. Wendel, Assistant Secretary

Frank E. Robertson, Vice President

STATE OF NEW JERSEY } ss.
County of Somerset

On this 10th day of May, 2001, before me, a Notary Public of New Jersey, personally came Kenneth C. Wendel, to me known to be Assistant Secretary of **FEDERAL INSURANCE COMPANY, VIGILANT INSURANCE COMPANY, and PACIFIC INDEMNITY COMPANY**, the companies which executed the foregoing Power of Attorney, and the said Kenneth C. Wendel being by me duly sworn, did depose and say that he is Assistant Secretary of **FEDERAL INSURANCE COMPANY, VIGILANT INSURANCE COMPANY, and PACIFIC INDEMNITY COMPANY** and knows the corporate seals thereof, that the seals affixed to the foregoing Power of Attorney are such corporate seals and were thereto affixed by authority of the By-Laws of said Companies; and that he signed said Power of Attorney as Assistant Secretary of said Companies by like authority; and that he is acquainted with Frank E. Robertson, and knows him to be Vice President of said Companies; and that the signature of Frank E. Robertson, subscribed to said Power of Attorney is in the genuine handwriting of Frank E. Robertson, who has thereto subscribed by authority of said Companies in the presence of me, the Notary Public.



Notary Public State of New Jersey
No. 2231647

Notary Public

Commission Expires Oct 28, 2004

Extract from the By-Laws of **FEDERAL INSURANCE COMPANY, VIGILANT INSURANCE COMPANY, and PACIFIC INDEMNITY COMPANY**:

"All powers of attorney for and on behalf of the Company may and shall be executed in the name and on behalf of the Company, either by the Chairman or the President or a Vice President or an Assistant Vice President, jointly with the Secretary or an Assistant Secretary, under their respective designations. The signature of such officers may be engraved, printed or lithographed. The signature of each of the following officers: Chairman, President, any Vice President, any Assistant Vice President, any Secretary, any Assistant Secretary and the seal of the Company may be affixed by facsimile to any power of attorney or to any certificate relating thereto appointing Assistant Secretaries or Attorneys-in-Fact for purposes only of executing and attesting bonds and undertakings and other writings obligatory in the nature thereof, and any such power of attorney or certificate bearing such facsimile signature and facsimile seal shall be valid and binding upon the Company and any such power so executed and certified by such facsimile signature and facsimile seal shall be valid and binding upon the Company with respect to any bond or undertaking to which it is attached."

I, Kenneth C. Wendel, Assistant Secretary of **FEDERAL INSURANCE COMPANY, VIGILANT INSURANCE COMPANY, and PACIFIC INDEMNITY COMPANY** (the "Companies") do hereby certify that

- (i) the foregoing extract of the By-Laws of the Companies is true and correct,
- (ii) the Companies are duly licensed and authorized to transact surety business in all 50 of the United States of America and the District of Columbia and are authorized by the U. S. Treasury Department; further, Federal and Vigilant are licensed in Puerto Rico and the U. S. Virgin Islands, and Federal is licensed in American Samoa, Guam, and each of the Provinces of Canada except Prince Edward Island; and
- (iii) the foregoing Power of Attorney is true, correct and in full force and effect.

Given under my hand and seals of said Companies at Warren, NJ this 12th day of June, 2001



Kenneth C. Wendel, Assistant Secretary

IN THE EVENT YOU WISH TO NOTIFY US OF A CLAIM, VERIFY THE AUTHENTICITY OF THIS BOND OR NOTIFY US OF ANY OTHER MATTER, PLEASE CONTACT US AT ADDRESS LISTED ABOVE, OR BY Telephone (908) 903-3485 Fax (908) 903-3656 e-mail: surety@chubb.com

CSC

5184334741

06/01 '01 08:46 NO.410 03/05

CSC

06/01 '01 09:06 NO.135 02/04

F010601000187

CERTIFICATE OF AMENDMENT
OF
CERTIFICATE OF INCORPORATION
OF
MOBIL OIL CORPORATION

CSC 45

(Under Section 805 of the Business Corporation Law)

Pursuant to the provisions of Section 805 of the Business Corporation Law, the undersigned President and Secretary, respectively, of Mobil Oil Corporation hereby certify:

FIRST: That the name of the corporation is MOBIL OIL CORPORATION and that said corporation was incorporated under the name of Standard Oil Company of New York.

SECOND: That the Certificate of Incorporation of the corporation was filed by the Department of State, Albany, New York, on the 10th day of August, 1882.

THIRD: That the amendments to the Certificate of Incorporation effected by this Certificate are as follows:

(a) Article 1st of the Certificate of Incorporation, relating to the corporate name, is hereby amended to read as follows:

"1st: The corporate name of said Company shall be, ExxonMobil Oil Corporation",

(b) Article 7th of the Certificate of Incorporation, relating to the office of the corporation is hereby amended to read as follows:

The office of the corporation within the State of New York is to be located in the County of Albany. The Company shall have offices at such other places as the Board of Directors may from time to time determine.

CSC
CSC

5184334741

06/01 '01 08:47 NO. 410 04/05
06/01 '01 07:00 NO. 133 03/04

FOURTH: That the amendments to the Certificate of Incorporation were authorized by the Board of Directors followed by the holder of all outstanding shares entitled to vote on amendments to the Certificate of Incorporation by written consent of the sole shareholder dated May 22, 2001.

IN WITNESS WHEREOF, this Certificate has been signed this 22nd Day of May, 2001.



F. A. Risch, President 

STATE OF TEXAS)
COUNTY OF DALLAS)

F. L. REID, being duly sworn, deposes and says that he is the Secretary of MOBIL OIL CORPORATION, the corporation mentioned and described in the foregoing instrument; that he has read and signed the same and that the statements contained therein are true.




F. L. REID, Secretary

SUBSCRIBED AND SWORN TO before me, the undersigned authority, on this the 22nd day of May, 2001.

[SEAL]



NOTARY PUBLIC, STATE OF TEXAS

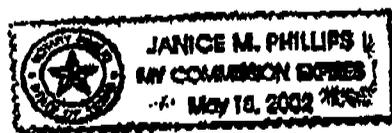

CSC
CSC

5184334741

06/01 '01 09:01 NO.411 02/02
05/01 '01 09:06 NO.152 04/04
F010601000187

CSC 45

CERTIFICATE OF AMENDMENT

OF

MOBIL OIL CORPORATION

Under Section 805 of the Business Corporation Law

SAC

100 cc

**STATE OF NEW YORK
DEPARTMENT OF STATE**

Filed by: EXXONMOBIL CORPORATION

(Name)

FILED JUN 01 2001

6949 Las Colinas Blvd.

(Mailing address)

TAX \$ _____


BY: *SAC*

Irving, TX 75039-2298

(City, State and Zip code)

ny Albany

Cont Ref # 165578 MPJ

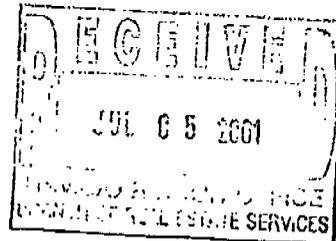

010601000195

State of New York }
Department of State } ss:

I hereby certify that the annexed copy has been compared with the original document in the custody of the Secretary of State and that the same is a true copy of said original.

Witness my hand and seal of the Department of State on **JUN 01 2001**



A handwritten signature in black ink, appearing to read "J. Leach", with a long horizontal line extending to the right.

Special Deputy Secretary of State

6. **Federal and Indian Lease Wells:** The BLM and or the BIA has approved the merger, name change, or operator change for all wells listed on Federal or Indian leases on: BIA-06/01/01

7. **Federal and Indian Units:**

The BLM or BIA has approved the successor of unit operator for wells listed on: BIA-06/01/2001

8. **Federal and Indian Communization Agreements ("CA"):**

The BLM or BIA has approved the operator for all wells listed within a CA on: N/A

9. **Underground Injection Control ("UIC")** The Division has approved UIC Form 5, **Transfer of Authority to Inject**, for the enhanced/secondary recovery unit/project for the water disposal well(s) listed on: N/A

DATA ENTRY:

1. Changes entered in the **Oil and Gas Database** on: 04/23/2002

2. Changes have been entered on the **Monthly Operator Change Spread Sheet** on: 04/23/2002

3. Bond information entered in RBDMS on: N/A

4. Fee wells attached to bond in RBDMS on: N/A

STATE WELL(S) BOND VERIFICATION:

1. State well(s) covered by Bond Number: N/A

FEDERAL WELL(S) BOND VERIFICATION:

1. Federal well(s) covered by Bond Number: N/A

INDIAN WELL(S) BOND VERIFICATION:

1. Indian well(s) covered by Bond Number: 80273197

FEE WELL(S) BOND VERIFICATION:

1. (R649-3-1) The **NEW** operator of any fee well(s) listed covered by Bond Number N/A

2. The **FORMER** operator has requested a release of liability from their bond on: N/A
The Division sent response by letter on: N/A

LEASE INTEREST OWNER NOTIFICATION:

3. (R649-2-10) The **FORMER** operator of the fee wells has been contacted and informed by a letter from the Division of their responsibility to notify all interest owners of this change on: N/A

COMMENTS:

Division of Oil, Gas and Mining
OPERATOR CHANGE WORKSHEET

ROUTING	
1. DJJ	
2. CDW	

X Change of Operator (Well Sold)

Operator Name Change/Merger

The operator of the well(s) listed below has changed, effective: 6/1/2006	
FROM: (Old Operator): N1855-ExxonMobil Oil Corporation PO Box 4358 Houston, TX 77210-4358 Phone: 1 (281) 654-1936	TO: (New Operator): N2700-Resolute Natural Resources Company 1675 Broadway, Suite 1950 Denver, CO 80202 Phone: 1 (303) 534-4600
CA No.	Unit:
	MC ELMO

OPERATOR CHANGES DOCUMENTATION

Enter date after each listed item is completed

1. (R649-8-10) Sundry or legal documentation was received from the **FORMER** operator on: 4/21/2006
2. (R649-8-10) Sundry or legal documentation was received from the **NEW** operator on: 4/24/2006
3. The new company was checked on the **Department of Commerce, Division of Corporations Database** on: 6/7/2006
4. Is the new operator registered in the State of Utah: YES Business Number: 5733505-0143
5. If **NO**, the operator was contacted on:
- 6a. (R649-9-2)Waste Management Plan has been received on: requested
- 6b. Inspections of LA PA state/fee well sites complete on: n/a
- 6c. Reports current for Production/Disposition & Sundries on: ok
7. **Federal and Indian Lease Wells:** The BLM and or the BIA has approved the merger, name change, or operator change for all wells listed on Federal or Indian leases on: BLM n/a BIA not yet
8. **Federal and Indian Units:**
 The BLM or BIA has approved the successor of unit operator for wells listed on: not yet
9. **Federal and Indian Communization Agreements ("CA"):**
 The BLM or BIA has approved the operator for all wells listed within a CA on: n/a
10. **Underground Injection Control ("UIC")** The Division has approved UIC Form 5, **Transfer of Authority to Inject**, for the enhanced/secondary recovery unit/project for the water disposal well(s) listed on: 6/12/2006

DATA ENTRY:

1. Changes entered in the **Oil and Gas Database** on: 6/22/2006
2. Changes have been entered on the **Monthly Operator Change Spread Sheet** on: 6/22/2006
3. Bond information entered in RBDMS on: n/a
4. Fee/State wells attached to bond in RBDMS on: n/a
5. Injection Projects to new operator in RBDMS on: 6/22/2006
6. Receipt of Acceptance of Drilling Procedures for APD/New on: n/a

BOND VERIFICATION:

1. Federal well(s) covered by Bond Number: n/a
2. Indian well(s) covered by Bond Number: PA002769
3. (R649-3-1) The **NEW** operator of any fee well(s) listed covered by Bond Number n/a
- a. The **FORMER** operator has requested a release of liability from their bond on: n/a
 The Division sent response by letter on: n/a

LEASE INTEREST OWNER NOTIFICATION:

4. (R649-2-10) The **FORMER** operator of the fee wells has been contacted and informed by a letter from the Division of their responsibility to notify all interest owners of this change on: n/a

COMMENTS:

STATE OF UTAH
DEPARTMENT OF NATURAL RESOURCES
DIVISION OF OIL, GAS AND MINING

FORM 9

SUNDRY NOTICES AND REPORTS ON WELLS		5. LEASE DESIGNATION AND SERIAL NUMBER: See attached list
Do not use this form for proposals to drill new wells, significantly deepen existing wells below current bottom-hole depth, reenter plugged wells, or to drill horizontal laterals. Use APPLICATION FOR PERMIT TO DRILL form for such proposals.		6. IF INDIAN, ALLOTTEE OR TRIBE NAME: Navajo Tribe
1. TYPE OF WELL OIL WELL <input type="checkbox"/> GAS WELL <input type="checkbox"/> OTHER <u>Unit Agreement</u>		7. UNIT or CA AGREEMENT NAME: McElmo Creek Unit
2. NAME OF OPERATOR: Resolute Natural Resources Company <i>Na 700</i>		8. WELL NAME and NUMBER: See attached list
3. ADDRESS OF OPERATOR: 1675 Broadway, Suite 1950 CITY Denver STATE CO ZIP 80202	PHONE NUMBER: (303) 534-4600	9. API NUMBER: Attached
4. LOCATION OF WELL FOOTAGES AT SURFACE: See attached list		10. FIELD AND POOL, OR WILDCAT: Greater Aneth
QTR/QTR, SECTION, TOWNSHIP, RANGE, MERIDIAN:		COUNTY: San Juan
		STATE: UTAH

11. CHECK APPROPRIATE BOXES TO INDICATE NATURE OF NOTICE, REPORT, OR OTHER DATA

TYPE OF SUBMISSION	TYPE OF ACTION		
<input type="checkbox"/> NOTICE OF INTENT (Submit in Duplicate) Approximate date work will start: _____	<input type="checkbox"/> ACIDIZE	<input type="checkbox"/> DEEPEN	<input type="checkbox"/> REPERFORATE CURRENT FORMATION
	<input type="checkbox"/> ALTER CASING	<input type="checkbox"/> FRACTURE TREAT	<input type="checkbox"/> SIDETRACK TO REPAIR WELL
	<input type="checkbox"/> CASING REPAIR	<input type="checkbox"/> NEW CONSTRUCTION	<input type="checkbox"/> TEMPORARILY ABANDON
	<input type="checkbox"/> CHANGE TO PREVIOUS PLANS	<input checked="" type="checkbox"/> OPERATOR CHANGE	<input type="checkbox"/> TUBING REPAIR
	<input type="checkbox"/> CHANGE TUBING	<input type="checkbox"/> PLUG AND ABANDON	<input type="checkbox"/> VENT OR FLARE
<input checked="" type="checkbox"/> SUBSEQUENT REPORT (Submit Original Form Only) Date of work completion: _____	<input type="checkbox"/> CHANGE WELL NAME	<input type="checkbox"/> PLUG BACK	<input type="checkbox"/> WATER DISPOSAL
	<input type="checkbox"/> CHANGE WELL STATUS	<input type="checkbox"/> PRODUCTION (START/RESUME)	<input type="checkbox"/> WATER SHUT-OFF
	<input type="checkbox"/> COMMINGLE PRODUCING FORMATIONS	<input type="checkbox"/> RECLAMATION OF WELL SITE	<input type="checkbox"/> OTHER: _____
	<input type="checkbox"/> CONVERT WELL TYPE	<input type="checkbox"/> RECOMPLETE - DIFFERENT FORMATION	

12. DESCRIBE PROPOSED OR COMPLETED OPERATIONS. Clearly show all pertinent details including dates, depths, volumes, etc.

Effective June 1, 2006 Exxon Mobil Oil Corporation resigns as operator of the McElmo Creek Unit. Also effective June 1, 2006 Resolute Natural Resources Company is designated as successor operator of the McElmo Creek Unit.

A list of affected producing and water source wells is attached. A separate of affected injection wells is being submitted with UIC Form 5, Transfer of Authority to Inject.

As of the effective date, bond coverage for the affected wells will transfer to BIA Bond # PA002769.

NAME (PLEASE PRINT) <u>Dwight E Mallory</u>	TITLE <u>Regulatory Coordinator</u>
SIGNATURE	DATE <u>4/20/2006</u>

(This space for State use only)

APPROVED 6/22/06
Earlene Russell
Division of Oil, Gas and Mining (See Instructions on Reverse Side)
Earlene Russell, Engineering Technician

RECEIVED
APR 24 2006
DIV. OF OIL, GAS & MINING

(5/2000)

STATE OF UTAH
DEPARTMENT OF NATURAL RESOURCES
DIVISION OF OIL, GAS AND MINING

FORM 9

SUNDRY NOTICES AND REPORTS ON WELLS		5. LEASE DESIGNATION AND SERIAL NUMBER:
Do not use this form for proposals to drill new wells, significantly deepen existing wells below current bottom-hole depth, reenter plugged wells, or to drill horizontal laterals. Use APPLICATION FOR PERMIT TO DRILL form for such proposals.		6. IF INDIAN, ALLOTTEE OR TRIBE NAME: Ship Rock
1. TYPE OF WELL OIL WELL <input checked="" type="checkbox"/> GAS WELL <input type="checkbox"/> OTHER _____		7. UNIT or CA AGREEMENT NAME: UTU68930A
2. NAME OF OPERATOR: ExxonMobil Oil Corporation <i>N1855</i>		8. WELL NAME and NUMBER: McElmo Creek
3. ADDRESS OF OPERATOR: P.O. Box 4358 CITY Houston STATE TX ZIP 77210-4358		9. API NUMBER: attached
PHONE NUMBER: (281) 654-1936		10. FIELD AND POOL, OR WILDCAT: Aneth
4. LOCATION OF WELL FOOTAGES AT SURFACE: _____ COUNTY: San Juan		STATE: UTAH
QTR/QTR, SECTION, TOWNSHIP, RANGE, MERIDIAN: _____		


11. CHECK APPROPRIATE BOXES TO INDICATE NATURE OF NOTICE, REPORT, OR OTHER DATA

TYPE OF SUBMISSION	TYPE OF ACTION		
<input checked="" type="checkbox"/> NOTICE OF INTENT (Submit in Duplicate) Approximate date work will start: <u>6/1/2006</u>	<input type="checkbox"/> ACIDIZE	<input type="checkbox"/> DEEPEN	<input type="checkbox"/> REPERFORATE CURRENT FORMATION
	<input type="checkbox"/> ALTER CASING	<input type="checkbox"/> FRACTURE TREAT	<input type="checkbox"/> SIDETRACK TO REPAIR WELL
<input type="checkbox"/> SUBSEQUENT REPORT (Submit Original Form Only) Date of work completion: _____	<input type="checkbox"/> CASING REPAIR	<input type="checkbox"/> NEW CONSTRUCTION	<input type="checkbox"/> TEMPORARILY ABANDON
	<input type="checkbox"/> CHANGE TO PREVIOUS PLANS	<input checked="" type="checkbox"/> OPERATOR CHANGE	<input type="checkbox"/> TUBING REPAIR
	<input type="checkbox"/> CHANGE TUBING	<input type="checkbox"/> PLUG AND ABANDON	<input type="checkbox"/> VENT OR FLARE
	<input type="checkbox"/> CHANGE WELL NAME	<input type="checkbox"/> PLUG BACK	<input type="checkbox"/> WATER DISPOSAL
	<input type="checkbox"/> CHANGE WELL STATUS	<input type="checkbox"/> PRODUCTION (START/RESUME)	<input type="checkbox"/> WATER SHUT-OFF
	<input type="checkbox"/> COMMINGLE PRODUCING FORMATIONS	<input type="checkbox"/> RECLAMATION OF WELL SITE	<input type="checkbox"/> OTHER: _____
	<input type="checkbox"/> CONVERT WELL TYPE	<input type="checkbox"/> RECOMPLETE - DIFFERENT FORMATION	

12. DESCRIBE PROPOSED OR COMPLETED OPERATIONS. Clearly show all pertinent details including dates, depths, volumes, etc.

ExxonMobil Oil Corporation is transferring operatorship of Greater Aneth field, McElmo Creek lease to Resolute Natural Resources Company. All change of operator notices should be made effective as of 7:00 AM MST on June 1, 2006.

Attached please find a listing of producers and water source wells included in the transfer.

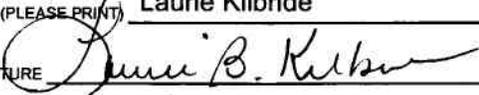NAME (PLEASE PRINT) <u>Laurie Kilbride</u>	TITLE <u>Permitting Supervisor</u>
SIGNATURE 	DATE <u>4/19/2006</u>

(This space for State use only) **APPROVED** 6/22/06
Earlene Russell
Division of Oil, Gas and Mining
Earlene Russell, Engineering Technician

RECEIVED
APR 21 2006

DIV. OF OIL, GAS & MINING

McElmo Creek Unit - Producer Well List

Lease	Number	API #	Status	Lease #	Location					
					Sec	T	R	QTR/QTR	NSFoot	EWFoot
MCU	H-12	43037303600S1	Producing	14-200-6036145	36	40S	24E	SWSE	0643FSL	2123FEL
MCU	I-11	430373035800S1	Producing	14-200-6036145	36	40S	24E	NESE	1975FSL	0318FEL
MCU	F-12	430373038000S1	Producing	14-200-6036146	36	40S	24E	SWSW	0585FSL	0628FWL
MCU	G-11	430373037600S1	Producing	14-200-6036146	36	40S	24E	NESW	1957FSL	1995FWL
MCU	D-16	430373038700S1	Producing	14-200-6036147	2	41S	24E	SWSE	0622FSL	1773FSL
MCU	E-15	430373038900S1	Producing	14-200-6036147	2	41S	24E	NESE	1877FSL	0575FEL
MCU	C-15	430373038400S1	Producing	14-200-6036508	2	41S	24E	NESW	1765FSL	3206FEL
MCU	C-13	430373037900S1	TA	14-200-6036509	2	41S	24E	NENW	0881FNL	3076FEL
MCU	D-14	430373038600S1	Producing	14-200-6036510	2	41S	24E	SWNE	1884FNL	1856FEL
MCU	E-13	430373038800S1	SI	14-200-6036510	2	41S	24E	NENE	0789FNL	0296FEL
MCU	U-08	430373045400S1	Producing	14-20-6032048A	28	40S	25E	SESE	0100FSL	0650FEL
MCU	R-10	430373112100S1	SI	14-20-6032057	33	40S	25E	SWNW	2326FNL	0632FWL
MCU	R-12	430373065100S1	Producing	14-20-6032057	33	40S	25E	SWSW	0692FSL	0339FWL
MCU	R-14	430373020200S1	Producing	14-20-6032057	4	41S	25E	SWNW	2030FNL	0560FWL
MCU	R-16	430373027200S1	Producing	14-20-6032057	4	41S	25E	SWSW	0656FSL	0505FWL
MCU	S-11	430373045200S1	Producing	14-20-6032057	33	40S	25E	NESW	1928FSL	1731FWL
MCU	S-13	430373045300S1	Producing	14-20-6032057	4	41S	25E	NENW	0761FNL	1837FWL
MCU	S-15	430373063200S1	Producing	14-20-6032057	4	41S	25E	NESW	1854FSL	1622FWL
MCU	T-10	430373046000S1	Producing	14-20-6032057	33	40S	25E	SWNE	1931FNL	1793FEL
MCU	T-12	430373007400S1	Producing	14-20-6032057	33	40S	25E	NWSE	1940FSL	1960FEL
MCU	T-12A	430373040100S1	Producing	14-20-6032057	33	40S	25E	SWSE	0590FSL	2007FEL
MCU	T-14	430373045900S1	Producing	14-20-6032057	4	41S	25E	SWNE	1922FNL	1903FEL
MCU	T-16	430373065400S1	Producing	14-20-6032057	4	41S	25E	SWSE	0630FSL	2030FEL
MCU	U-09	430373112200S1	Producing	14-20-6032057	33	40S	25E	NENE	1019FNL	0526FEL
MCU	U-13	430373045600S1	Producing	14-20-6032057	4	41S	25E	NENE	0700FNL	0700FEL
MCU	U-15	430373063300S1	Producing	14-20-6032057	4	41S	25E	NESE	1798FSL	0706FEL
MCU	V-14	430373065300S1	SI	14-20-6032057	3	41S	25E	SWNW	2091FNL	0322FWL
MCU	J-18	430373031800S1	Producing	14-20-603263	7	41S	25E	SWNW	1823FNL	0663FWL
MCU	J-20	430373030600S1	Producing	14-20-603263	7	41S	25E	SWSW	0819FSL	0577FWL
MCU	J-22	430373034100S1	Producing	14-20-603263	18	41S	25E	SWNW	1977FNL	0515FWL
MCU	J-23	430371550000S1	Producing	14-20-603263	18	41S	25E	NWSW	1980FSL	0575FWL
MCU	J-24	430373120500S1	Producing	14-20-603263	18	41S	25E	SWSW	0675FSL	0575FWL
MCU	K-17	430373032800S1	Producing	14-20-603263	7	41S	25E	NENW	0763FNL	1898FWL
MCU	K-19	430373032700S1	Producing	14-20-603263	7	41S	25E	NESW	1999FSL	1807FWL
MCU	K-21	430373030200S1	Producing	14-20-603263	18	41S	25E	NENW	0738FNL	1735FWL
MCU	K-23	430373033600S1	Producing	14-20-603263	18	41S	25E	NESW	1833FSL	1823FWL
MCU	L-18	430373031900S1	Producing	14-20-603263	7	41S	25E	SWNE	1950FNL	1959FEL
MCU	L-20	430373031300S1	Producing	14-20-603263	7	41S	25E	SWSE	0312FSL	1560FEL
MCU	L-22	430373034700S1	Producing	14-20-603263	18	41S	25E	NWSE	2844FSL	2140FEL
MCU	L-24	430373033900S1	SI	14-20-603263	18	41S	25E	SWSE	1980FNL	1980FEL
MCU	M-17	430373031400S1	Producing	14-20-603263	7	41S	25E	NENE	0454FNL	1031FEL
MCU	M-19	430373030700S1	Producing	14-20-603263	7	41S	25E	NESE	2012FSL	0772FEL
MCU	M-21	430373030300S1	Producing	14-20-603263	18	41S	25E	NENE	0919FNL	0463FEL
MCU	M-22	430371551200S1	Producing	14-20-603263	18	41S	25E	SENE	1720FNL	0500FEL
MCU	M-23	430373033800S1	Producing	14-20-603263	18	41S	25E	NESE	1890FSL	4214FWL
MCU	M-24	430371551300S1	Producing	14-20-603263	18	41S	25E	SESE	0500FSL	0820FEL
MCU	N-18	430373028600S1	Producing	14-20-603263	8	41S	25E	SWNW	1779FNL	0573FWL
MCU	N-20	430373026900S1	Producing	14-20-603263	8	41S	25E	SWSW	0620FSL	0634FWL
MCU	N-22	430373066100S1	SI	14-20-603263	17	41S	25E	SWNW	1763FNL	0730FWL
MCU	O-17	430373028900S1	Producing	14-20-603263	8	41S	25E	NENW	0627FNL	1855FWL
MCU	O-19	430373027000S1	Producing	14-20-603263	8	41S	25E	NESW	1932FSL	2020FWL
MCU	O-20	430371551800S1	Producing	14-20-603263	8	41S	25E	SESW	0660FSL	1980FWL
MCU	O-21	430373066200S1	Producing	14-20-603263	17	41S	25E	NENW	0796FNL	1868FWL
MCU	O-22A	430371597000S1	Producing	14-20-603263	17	41S	25E	SENE	1840FNL	1928FWL
MCU	O-23	430373112300S1	Producing	14-20-603263	17	41S	25E	NESW	2276FSL	1966FWL

McElmo Creek Unit - Producer Well List

Lease	Number	API #	Status	Lease #	Location					
					Sec	T	R	QTR/QTR	NSFoot	EWFoot
MCU	P-18	430373026700S1	Producing	14-20-603263	8	41S	25E	SWNE	1816FNL	1855FEL
MCU	P-22	430373050600S1	Producing	14-20-603263	17	41S	25E	SWNE	2035FNL	2135FEL
MCU	Q-17	430373027100S1	SI	14-20-603263	8	41S	25E	NENE	0714FNL	0286FEL
MCU	Q-18	430371552100S1	SI	14-20-603263	8	41S	25E	SENE	1980FNL	0660FEL
MCU	Q-19	430373065200S1	SI	14-20-603263	8	41S	25E	NESE	1957FSL	0899FEL
MCU	Q-20	430371552200S1	SI	14-20-603263	8	41S	25E	SESE	0650FSL	0740FEL
MCU	Q-21	430373046300S1	Producing	14-20-603263	17	41S	25E	NENE	0730FNL	0780FEL
MCU	Q-23	430373112400S1	SI	14-20-603263	17	41S	25E	NESE	2501FSL	0581FEL
MCU	J-25	430371550100S1	SI	14-20-603264	19	41S	25E	NWNW	0750FNL	0695FWL
MCU	K-25	430373118600S1	Producing	14-20-603264	19	41S	25E	NENW	0440FNL	1780FWL
MCU	R-18	430373077800S1	Producing	14-20-603359	9	41S	25E	SWNW	1808FNL	0513FWL
MCU	S-17	430373077900S1	Producing	14-20-603359	9	41S	25E	NENW	700FNL	1899FWL
MCU	S-18	430371597800S1	Producing	14-20-603359	9	41S	25E	SENE	1943FNL	1910FWL
MCU	S-19	430373078000S1	Producing	14-20-603359	9	41S	25E	NESW	3391FNL	2340FWL
MCU	S-22	430373159800S1	Producing	14-20-603359	16	41S	25E	SENE	1980FNL	1980FWL
MCU	T-18	430373078100S1	Producing	14-20-603359	9	41S	25E	SWNE	1774FNL	3499FWL
MCU	U-17	430373078200S1	Producing	14-20-603359	9	41S	25E	NENE	0625FNL	4399FWL
MCU	U-18	430371598200S1	Producing	14-20-603359	9	41S	25E	SENE	2048FNL	0805FEL
MCU	F-22	430371594700S1	Producing	14-20-603370	13	41S	24E	SWNW	1800FNL	0664FWL
MCU	G-22	430373120400S1	TA	14-20-603370	13	41S	24E	SENE	1910FNL	2051FWL
MCU	G-24	430373100800S1	Producing	14-20-603370	13	41S	24E	SESW	0458FSL	2540FWL
MCU	H-21	430373119200S1	Producing	14-20-603370	13	41S	24E	NWNE	0715FNL	2161FEL
MCU	H-22	430371595000S1	Producing	14-20-603370	13	41S	24E	SWNE	1980FNL	1980FEL
MCU	H-23	430373119300S1	Producing	14-20-603370	13	41S	24E	NWSE	2178FSL	1777FEL
MCU	H-24	430371595100S1	TA	14-20-603370	13	41S	24E	SWSE	1820FSL	0500FEL
MCU	H-26	430371595200S1	Producing	14-20-603370	24	41S	24E	SWNE	2053FNL	2077FEL
MCU	I-21	430371595300S1	SI	14-20-603370	13	41S	24E	NENE	0810FNL	0660FEL
MCU	I-22	430373118700S1	Producing	14-20-603370	13	41S	24E	SENE	1975FNL	0700FEL
MCU	I-24	430373018000S1	Producing	14-20-603370	13	41S	24E	SESE	0660FSL	0250FEL
MCU	I-16B	430373041700S1	Producing	14-20-603372	6	41S	25E	NWSW	1442FSL	0040FWL
MCU	J-12	430373034200S1	Producing	14-20-603372	31	40S	25E	SWSW	0631FSL	0495FWL
MCU	J-14	430373032100S1	Producing	14-20-603372	6	41S	25E	SWNW	1822FNL	0543FWL
MCU	J-15B	430373041400S1	Producing	14-20-603372	6	41S	25E	NWSW	2679FNL	1299FWL
MCU	J-16A	430373101100S1	Producing	14-20-603372	6	41S	25E	SWSW	0601FSL	0524FWL
MCU	K-11	430373035900S1	Producing	14-20-603372	31	40S	25E	NESW	1803FSL	1887FWL
MCU	K-13	430373033700S1	Producing	14-20-603372	6	41S	25E	NENW	0935FNL	2132FWL
MCU	K-15	430373032600S1	Producing	14-20-603372	6	41S	25E	NESW	1920FSL	1950FWL
MCU	L-12	430373004000S1	Producing	14-20-603372	31	40S	25E	SWSE	0100FSL	1700FEL
MCU	L-14	430373032300S1	SI	14-20-603372	6	41S	25E	SWNE	1955FNL	1821FEL
MCU	L-16	430373032400S1	SI	14-20-603372	6	41S	25E	SESW	0642FSL	1788FEL
MCU	M-11	430373035400S1	Producing	14-20-603372	31	40S	25E	NESE	2028FSL	0535FEL
MCU	M-12B	430373041600S1	Producing	14-20-603372	31	40S	25E	SESE	1230FSL	0057FEL
MCU	M-13	430373032000S1	Producing	14-20-603372	6	41S	25E	NENE	0897FNL	0402FEL
MCU	M-15	430373031500S1	Producing	14-20-603372	6	41S	25E	NESE	1927FSL	0377FEL
MCU	N-10	430373030400S1	Producing	14-20-603372	32	40S	25E	SWNW	3280FSL	0360FWL
MCU	N-12	430373029100S1	SI	14-20-603372	32	40S	25E	SWSW	1266FSL	1038FWL
MCU	N-14	430373028100S1	SI	14-20-603372	5	41S	25E	SWNW	2053FNL	0767FWL
MCU	N-16	430373027700S1	SI	14-20-603372	5	41S	25E	SWSW	0665FSL	0788FWL
MCU	O-09	430373035600S1	Producing	14-20-603372	32	40S	25E	NENW	0604FNL	1980FWL
MCU	O-11	430373028200S1	Producing	14-20-603372	32	40S	25E	NESW	2094FSL	1884FWL
MCU	O-13	430373028000S1	Producing	14-20-603372	5	41S	25E	NENW	0562FNL	2200FWL
MCU	O-15	430373027500S1	SI	14-20-603372	5	41S	25E	NESW	2017FSL	2054FWL
MCU	P-10	430373028401S1	Producing	14-20-603372	32	40S	25E	SWNE	3328FSL	1890FEL
MCU	P-14	430373027600S1	TA	14-20-603372	5	41S	25E	SWNE	1947FNL	1852FEL
MCU	P-16	430373028700S1	Producing	14-20-603372	5	41S	25E	SWSE	0680FSL	1865FEL
MCU	Q-09	430373101300S1	Producing	14-20-603372	32	40S	25E	NENE	0753FNL	0574FEL
MCU	Q-11	430373028300S1	Producing	14-20-603372	32	40S	25E	NESE	2027FSL	0868FEL
MCU	Q-13	430373028800S1	Producing	14-20-603372	5	41S	25E	NENE	0699FNL	0760FEL
MCU	Q-15	430373029000S1	Producing	14-20-603372	5	41S	25E	NESE	2027FSL	0591FEL

McElmo Creek Unit - Producer Well List

Lease	Number	API #	Status	Lease #	Location					
					Sec	T	R	QTR/QTR	NSFoot	EWFoot
MCU	F-14	430373025500S1	Producing	14-20-6034032	1	41S	24E	SWNW	2041FNL	0741FWL
MCU	F-16	430373038100S1	Producing	14-20-6034032	1	41S	24E	SWSW	0813FSL	0339FWL
MCU	G-13	430373036300S1	Producing	14-20-6034032	1	41S	24E	NENW	0656FNL	1999FWL
MCU	H-14	430373036200S1	Producing	14-20-6034032	1	41S	24E	SWNE	1937FNL	2071FEL
MCU	I-13	430373025700S1	Producing	14-20-6034032	1	41S	24E	NENE	0624FNL	0624FEL
MCU	E-17	430373039000S1	SI	14-20-6034039	11	41S	24E	NENE	0713FNL	0661FEL
MCU	G-17	430373037800S1	Producing	14-20-6034039	12	41S	24E	NENW	0649FNL	1904FWL
MCU	H-16	430373036600S1	Producing	14-20-6034039	1	41S	24E	SWSE	0923FSL	1974FEL
MCU	H-17B	430373041500S1	SI	14-20-6034039	1	41S	24E	SESE	0105FSL	1250FEL
MCU	I-15	430373036100S1	Producing	14-20-6034039	1	41S	24E	NESE	1895FSL	0601FEL
MCU	I-17	430373036700S1	Producing	14-20-6034039	12	41S	24E	NENE	0646FNL	0493FEL
MCU	G-18B	430373039900S1	Producing	14-20-6034495	12	41S	24E	NWNE	1332FNL	2605FEL
MCU	H-18	430373036400S1	SI	14-20-6034495	12	41S	24E	SWNE	1922FNL	1942FEL
MCU	I-19	430373036500S1	Producing	14-20-6034495	12	41S	24E	NESE	2060FSL	0473FEL
MCU	D-18	430373025600S1	Producing	14-20-6035447	11	41S	24E	SWNE	2380FNL	2000FEL
MCU	E-18	430371570600S1	Producing	14-20-6035447	11	41S	24E	SENE	1600FNL	0660FEL
MCU	F-18	430372018400S1	Producing	14-20-6035447	12	41S	24E	SWNW	1820FSL	2140FEL
MCU	C-17	430373038500S1	TA	14-20-6035448	11	41S	24E	NENW	0182FNL	3144FEL
MCU	C-19	430371570300S1	Producing	14-20-6035448	11	41S	24E	NESW	1980FSL	2060FWL
MCU	F-20	430371570700S1	TA	14-20-6035450	12	41S	24E	SWSW	0510FSL	0510FWL
MCU	G-20	430373118800S1	SI	14-20-6035450	12	41S	24E	SESW	0250FSL	1820FWL
MCU	H-19	430372030400S1	Producing	14-20-6035451	12	41S	24E	NWSE	2035FSL	1900FEL
MCU	H-20	430371570800S1	SI	14-20-6035451	12	41S	24E	SWSE	0300FSL	2200FEL
MCU	N-08	430373101200S1	Producing	I-149-IND8839	29	40S	25E	SWSW	0700FSL	0699FWL
MCU	O-08	430371614600S1	SI	I-149-IND8839	29	40S	25E	SESW	0750FSL	2030FWL
MCU	P-08	430373035500S1	SI	I-149-IND8839	29	40S	25E	SWSE	0765FSL	3170FWL
MCU	P-12	430373027800S1	SI	NOG-99041326	32	40S	25E	SWSE	758FSL	2237FEL

Water Source Wells (Feb 2006)

MCU	2	4303712715	Active
MCU	3	4303712716	Active
MCU	4	4303712717	Active
MCU	5	4303712718	Active
MCU	6	4303712719	Active
MCU	7	4303712720	Active
MCU	8	4303712721	Active
MCU	9	4303712722	Active
MCU	10	4303712723	Active
MCU	11	4303712724	Active
MCU	12		Inactive
MCU	13	4303712726	Active
MCU	14	4303712727	Active
MCU	15	4303712728	Active
MCU	16	4303712729	Active
MCU	17	4303712730	Active
MCU	18	4303767001	Active
MCU	19	4303712732	Active
MCU	20	4303712733	Active
MCU	21	4303712734	Active
MCU	PIT1	4303700297	Active

STATE OF UTAH DEPARTMENT OF NATURAL RESOURCES DIVISION OF OIL, GAS, AND MINING	FORM 9 5.LEASE DESIGNATION AND SERIAL NUMBER: 14-20-603-372
---	---

SUNDRY NOTICES AND REPORTS ON WELLS Do not use this form for proposals to drill new wells, significantly deepen existing wells below current bottom-hole depth, reenter plugged wells, or to drill horizontal laterals. Use APPLICATION FOR PERMIT TO DRILL form for such proposals.	6. IF INDIAN, ALLOTTEE OR TRIBE NAME: NAVAJO 7.UNIT or CA AGREEMENT NAME: MCELMO CREEK
--	---

1. TYPE OF WELL Oil Well	8. WELL NAME and NUMBER: MCELMO CR J-15B
------------------------------------	--

2. NAME OF OPERATOR: RESOLUTE NATURAL RESOURCES	9. API NUMBER: 43037304140000
---	---

3. ADDRESS OF OPERATOR: 1675 Boradway Ste 1950 , Denver, CO, 80202	PHONE NUMBER: 303 534-4600 Ext	9. FIELD and POOL or WILDCAT: GREATER ANETH
--	--	---

4. LOCATION OF WELL FOOTAGES AT SURFACE: 2679 FNL 1299 FWL QTR/QTR, SECTION, TOWNSHIP, RANGE, MERIDIAN: Qtr/Qtr: NWSW Section: 06 Township: 41.0S Range: 25.0E Meridian: S	COUNTY: SAN JUAN STATE: UTAH
---	---

11. CHECK APPROPRIATE BOXES TO INDICATE NATURE OF NOTICE, REPORT, OR OTHER DATA

TYPE OF SUBMISSION	TYPE OF ACTION		
<input checked="" type="checkbox"/> NOTICE OF INTENT Approximate date work will start: 2/20/2014 <input type="checkbox"/> SUBSEQUENT REPORT Date of Work Completion: <input type="checkbox"/> SPUD REPORT Date of Spud: <input type="checkbox"/> DRILLING REPORT Report Date:	<input type="checkbox"/> ACIDIZE <input type="checkbox"/> CHANGE TO PREVIOUS PLANS <input type="checkbox"/> CHANGE WELL STATUS <input type="checkbox"/> DEEPEN <input type="checkbox"/> OPERATOR CHANGE <input type="checkbox"/> PRODUCTION START OR RESUME <input type="checkbox"/> REPERFORATE CURRENT FORMATION <input checked="" type="checkbox"/> TUBING REPAIR <input type="checkbox"/> WATER SHUTOFF <input type="checkbox"/> WILDCAT WELL DETERMINATION	<input type="checkbox"/> ALTER CASING <input type="checkbox"/> CHANGE TUBING <input type="checkbox"/> COMMINGLE PRODUCING FORMATIONS <input type="checkbox"/> FRACTURE TREAT <input type="checkbox"/> PLUG AND ABANDON <input type="checkbox"/> RECLAMATION OF WELL SITE <input type="checkbox"/> SIDETRACK TO REPAIR WELL <input type="checkbox"/> VENT OR FLARE <input type="checkbox"/> SI TA STATUS EXTENSION <input type="checkbox"/> OTHER	<input type="checkbox"/> CASING REPAIR <input type="checkbox"/> CHANGE WELL NAME <input type="checkbox"/> CONVERT WELL TYPE <input type="checkbox"/> NEW CONSTRUCTION <input type="checkbox"/> PLUG BACK <input type="checkbox"/> RECOMPLETE DIFFERENT FORMATION <input type="checkbox"/> TEMPORARY ABANDON <input type="checkbox"/> WATER DISPOSAL <input type="checkbox"/> APD EXTENSION OTHER: <input style="width: 100px;" type="text"/>

12. DESCRIBE PROPOSED OR COMPLETED OPERATIONS. Clearly show all pertinent details including dates, depths, volumes, etc.

Resolute proposes to attempt tubing repairs in the subject well to enhance oil production. The proposed procedure and wellbore schematic are attached.

Accepted by the Utah Division of Oil, Gas and Mining

Date: February 25, 2014

By: *Derek Quist*

NAME (PLEASE PRINT) Sherry Glass	PHONE NUMBER 303 573-4886	TITLE Sr Regulatory Technician
SIGNATURE N/A	DATE 2/24/2014	

RESOLUTE

NATURAL RESOURCES

MCU J-15B
2679' FNL, 1299' FWL
NWSW section 6-T41S-R25E

43-037-30414

Hole in Tubing

Recommendation

The production engineer and operations staff at McElmo Creek Unit recommend moving a workover rig onto **J-15B** to repair hole in tubing. The workover is expected to increase production from 15 BOPD to 25 BOPD by raising the pump and increasing pump size. The well has always carried a high fluid level and has a smaller pump jack (320 unit).

Job Scope

Job Scope includes: Pull and inspect rods. Pull tbg looking for a leak. Move EOT up to 4000 ft. Install 2-1/4 tubing pump. TBIH with plunger and rods.

(Acid planned? /N; Change of tubing size? /N; Paraffin expected? /N)

Work History

5/19/2007 Ran GA; 1.5" pump, 2-Stab., 5-1-1/2 sinker bars; 130 - 3/4", 80-7/8", 2' sub, PR.

Limited Work history

Procedure

Horsley Witten: No

1. MIRU WSU, LOTO,
2. Pressure test tubing to 1000 psig,
3. Kill well if necessary
4. POOH with rods and pump. LD rods. Replacement rods will be 7/8" KD63 reconditioned. Depending upon inspection, 5 sinker bars (1.5") will likely be replaced.
5. Drop a standing valve. Re-pressure test the tubing to confirm leak.
6. Release the TAC @ 5270'. Install a packer. Pressure test BOPE.
7. PU tag joint. Tag PDTD (CIBP at 5520). TOOH with tubing, standing back, looking for the leak.
8. Call & notify Bill Albert to inspect tubing. If unavail. contact Virgil Holly.
9. Re-run or replace tubing per inspection results. New EOT depth to be ~4000 ft. LD excess, if required.
10. If fill is present, clean out with N2 as necessary. POOH
11. TIH with 3-1/2" mud anchor, 3-1/2" perf sub; x-over; 2-1/4 pump barrel, 1 x 3-1/2" blast jt, TAC, and tubing to surface.
12. Set BHA with mud anchor/EOT at 4000'.
13. NDBOP, NUWH.
14. RIH with rods & new plunger. Contact Tech Support for pump and rod details.
15. Long stroke pump to test for good pumping action.
16. Leave enough polished rod for operators to correctly space pump as required.
17. Notify the Area Production Supervisor that well is ready to return to production.
18. RDMOL. Hook up appropriate chemical treatment.

Resolute

Well Name: Mcelmo Cr J15B

API Number 4303730414	Section	Ctr/Ctr	Township	Range	Block	Rig Spud Dt/Tm 3/17/1978 00:00	Field Name McElmo Creek	State/Province Utah	Working Interest (%)
--------------------------	---------	---------	----------	-------	-------	-----------------------------------	----------------------------	------------------------	----------------------

Most Recent Job				Start Date 5/7/2007	End Date 5/19/2007
Job Category Completion/Workover	Primary Job Type Tubing Repair	Secondary Job Type			

