

**UNITED STATES
DEPARTMENT OF THE INTERIOR
BUREAU OF LAND MANAGEMENT**

APPLICATION FOR PERMIT TO DRILL OR DEEPEN

1a. TYPE OF WORK

DRILL **DEEPEN**

b. TYPE OF WELL

OIL WELL GAS WELL OTHER SINGLE ZONE MULTIPLE ZONE

2. NAME OF OPERATOR
Shenandoah Energy Inc.

3. ADDRESS AND TELEPHONE NO. Phone: 435-781-4341 11002 East 17500 South
Fax: 435-781-4329 Vernal, Utah 84078

4. LOCATION OF WELL (Report location clearly and in accordance with any State requirements.)*

At surface 2133' FNL, 2236' FWL, SENW
At proposed prod. Zone Same
*4445801 N
627414 E*

14. DISTANCE IN MILES AND DIRECTION FROM NEAREST TOWN OR POST OFFICE*

7miles West of Redwash Utah

| | | | | | |
|---|---------|---------------------------|---------|----------------------------------------|--------|
| 15. DISTANCE FROM PROPOSED* LOCATION TO NEAREST PROPERTY OR LEASE LINE, FT. (Also to nearest drig. Unit line if any) | 2133' ± | 16. NO. OF ACRES IN LEASE | 1922.32 | 17. NO. OF ACRES ASSIGNED TO THIS WELL | 40 |
| 18. DISTANCE FROM PROPOSED LOCATION* TO NEAREST WELL, DRILLING, COMPLETED, OR APPLIED FOR ON THIS LEASE, FT. | 1000' ± | 19. PROPOSED DEPTH | 8396' | 20. ROTARY OR CABLE TOOLS | Rotary |

21. ELEVATIONS (Show whether DF, RT, GR, etc.)

5141.5' GR

5. LEASE DESIGNATION AND SERIAL NO.

U-0802

6. IF INDIAN, ALLOTTEE OR TRIBE NAME

N/A

7. UNIT AGREEMENT NAME

WONSITS VALLEY UNIT

8. FARM OR LEASE NAME, WELL NO.

WVU #6W-1-8-21

9. API WELL NO.

43047-34008

10. FIELD AND POOL, OR WILDCAT

WONSITS VALLEY

11. SEC., T., R., M., OR BLK AND SURVEY OR AREA

SEC. 1, T8S, R21E, SLB&M

12. COUNTY OR PARISH

Uintah

13. STATE

Utah

23. PROPOSED CASING AND CEMENTING PROGRAM

REFER TO S.O.P.

Shenandoah Energy Inc. proposes to drill a well to 8396' to test the Wasatch. If productive, casing will be run and the well completed. If dry, the well will be plugged and abandoned as per BLM and State of Utah requirements.

Operation will be according to the Standard Operating Procedures for the Wonsits Valley Federal Unit, the Gypsum Hills Unit and surrounding areas Wasatch wells.

See Onshore Order No. 1 attached.

Please be advised that Shenandoah Energy Inc. is considered to be the operator of the above mentioned well. Shenandoah Energy Inc. agrees to be responsible under the terms and conditions of the lease for the operations conducted upon the lease lands.

Bond coverage for this well is provided by Bond No. 0969. The principal is Shenandoah Energy Inc. via surety as consent as provided for in 43 CFR 3104.2.

IN ABOVE SPACE DESCRIBE PROPOSED PROGRAM: If proposal is to deepen, give data on present productive zone and proposed new productive zone. If proposal is to drill or deepen directionally, give pertinent data on subsurface locations and measured and true vertical depths. Give blowout preventer program if any.

24

SIGNED John Busch John Busch TITLE Red Wash Operations Representative DATE 3/26/01

(This space for Federal or State office use)

PERMIT NO. 43-047-34008 APPROVAL DATE _____

Application approval does not warrant or certify that the applicant holds legal or equitable title to these rights in the subject lease which would entitle the applicant to conduct operations thereon.

CONDITIONS OF APPROVAL, IF ANY:

*Federal Approval of this
Action is Necessary*

**Approved by the
Utah Division of
Oil, Gas and Mining**

APPROVED BY _____ TITLE _____ Date: DATE 6-7-01

By: [Signature]

*See Instructions On Reverse Side


Title 18 U.S.C. Section 1001, makes it a crime for any person knowingly and willfully to make to any department or agency of the United States any false, fictitious or fraudulent statements or representations as to any matter within its jurisdiction.

RECEIVED
MAR 28 2001
DIVISION OF
OIL, GAS AND MINING

CONFIDENTIAL

T8S, R21E, S.L.B.&M.

SHENANDOAH ENERGY, INC.

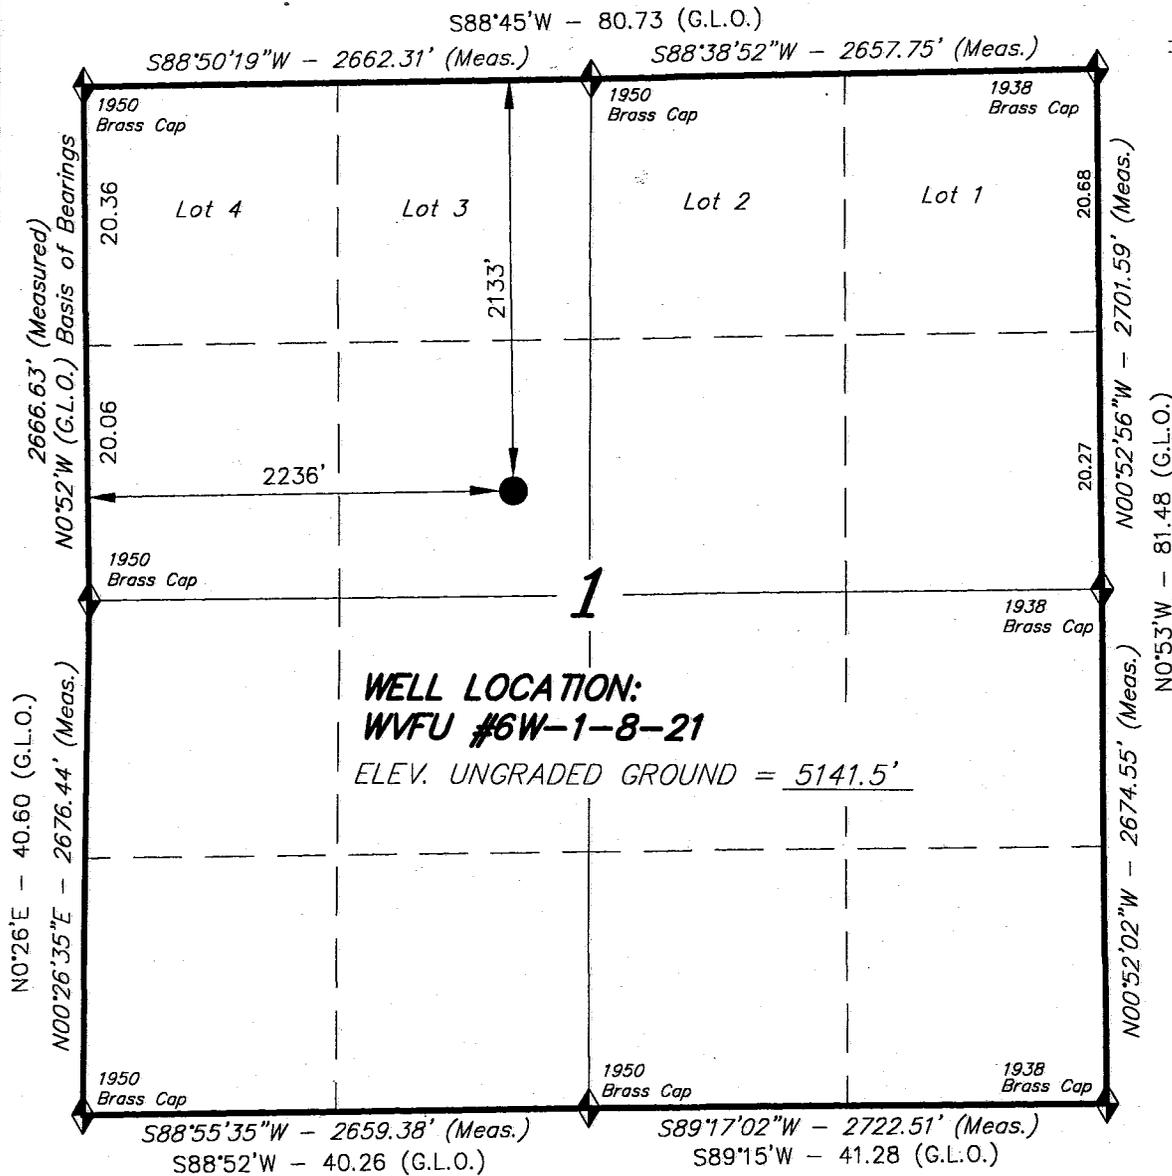

WELL LOCATION:
WVFU #6W-1-8-21
 ELEV. UNGRADED GROUND = 5141.5'

WELL LOCATION, WONSITS VALLEY
 FEDERAL UNIT #6W-1-8-21, LOCATED
 AS SHOWN IN THE SE 1/4 NW 1/4 OF
 SECTION 1, T8S, R21E, S.L.B.&M.
 UTAH COUNTY, UTAH.



THIS IS TO CERTIFY THAT THE ABOVE PLAT WAS
 PREPARED FROM FIELD NOTES OF ACTUAL SURVEYS
 MADE BY ME OR UNDER MY SUPERVISION AND THAT
 THE SAME ARE TRUE AND CORRECT TO THE BEST OF
 MY KNOWLEDGE AND BELIEF.



TRI STATE LAND SURVEYING & CONSULTING
 38 WEST 100 NORTH - VERNAL, UTAH 84078
 (435) 781-2501

CONFIDENTIAL

WVFU #6W-1-8-21
 LATITUDE = 40° 09' 16.88"
 LONGITUDE = 109° 30' 16.91"

◆ = SECTION CORNERS LOCATED

BASIS OF ELEV; Bench Mark located in the
 NE 1/4 SW 1/4 of Section 32, T8S, R21E, S.L.B.&M.

| | | | |
|-----------|------------|--------------|--------|
| SCALE: | 1" = 1000' | SURVEYED BY: | D.J.S. |
| DATE: | 3-5-01 | WEATHER: | COOL |
| DRAWN BY: | J.R.S. | FILE # | |

SHENANDOAH ENERGY INC.

WVUFU #6W-1-8-21

**LOCATED IN UINTAH COUNTY, UTAH
SECTION 1, T8S, R21E, S.L.B.&M.**

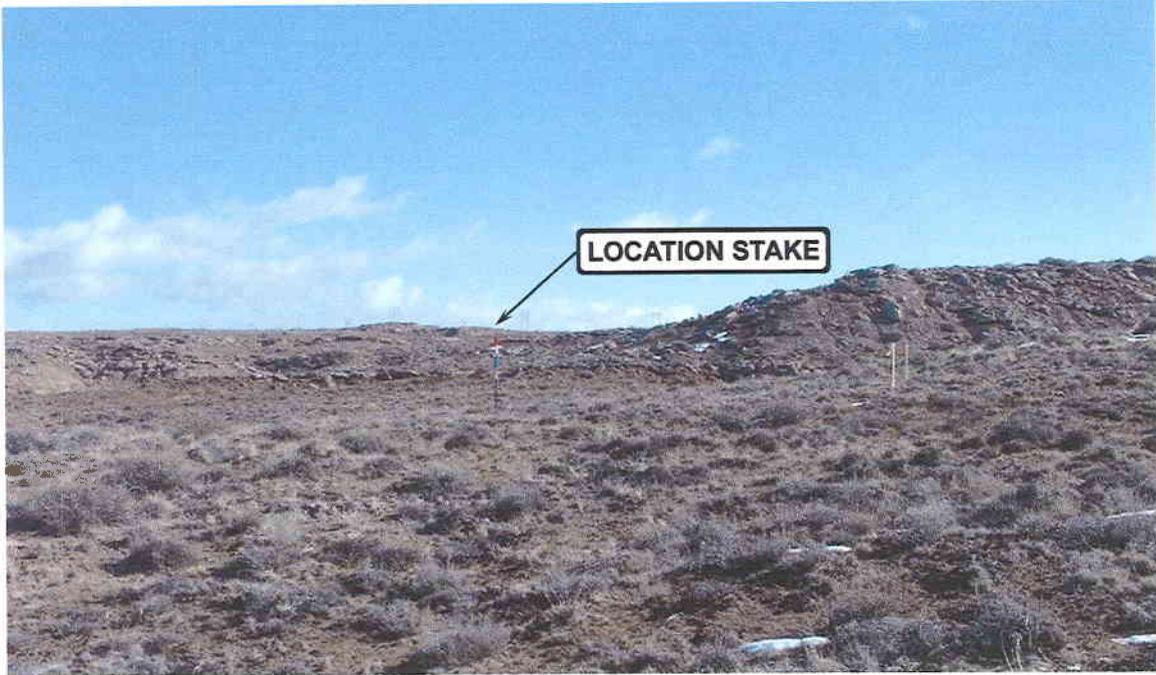


PHOTO: VIEW OF PROPOSED LOCATION



PHOTO: VIEW FOM BEGINNING OF PROPOSED ACCESS

Tri-State Land Surveying Inc.
38 West 100 North, Vernal, UT 84078
435-781-2501 tristate@eastlink.com

LOCATION PHOTOS

Drawn By: SS

Date: 3-7-01

CONFIDENTIAL

ONSHORE OIL & GAS ORDER NO. 1
Approval of Operations on Onshore
Federal Oil and Gas Leases

All lease and/or unit operations will be conducted in such a manner that full compliance is made with applicable laws, regulations (43 CFR 3100), Onshore Oil and Gas No. 1, and the approved plan of operations. The operator is fully responsible for the actions of his subcontractors. A copy of these conditions will be furnished the field representative to insure compliance.

1. Formation Tops

The estimated tops of important geologic markers are as follows:

| <u>Formation</u> | <u>Depth</u> | <u>Prod. Phase Anticipated</u> |
|------------------|--------------|--------------------------------|
| Uinta | Surface | |
| Green River | 3216' | |
| Mahogany Ledge | 3996' | |
| Mesa | 6696' | |
| TD (Wasatch) | 8396' | Gas |

2. Anticipated Depths of Oil Gas Water and Other Mineral Bearing Zones

The estimated depths at which the top and bottom of the anticipated water, oil, gas. Or other mineral bearing formations are expected to be encountered are as follows:

| <u>Substance</u> | <u>Formation</u> | <u>Depth</u> |
|------------------|------------------|--------------|
| Oil/Gas | Wasatch | 8396' |

All fresh water and prospectively valuable minerals encountered during drilling, will be recorded by depth and adequately protected. All oil and gas shows will be tested to determine commercial potential.

All water shows and water-bearing sands will be reported to the BLM in Vernal, Utah. Copies of State of Utah form OGC-8-X are acceptable. If no flows are detected, samples will be submitted to the BLM along with any water analyses conducted.

3. Anticipated Bottom Hole Pressures

Maximum anticipated bottom hole pressure equals approximately 3358.4 psi.

CONFIDENTIAL

**SHENANDOAH ENERGY INC.
WONSITS VALLEY UNIT 6W-1-8-21
2133' FNL, 2236' FWL
SENW, SECTION 1, T8S, R21E, SLB&M
UINTAH COUNTY, UTAH
U-0802**

ONSHORE ORDER NO. 1

MULTI – POINT SURFACE USE & OPERATIONS PLAN

An onsite inspection was conducted for the WVU 6W-1-8-21 on 3/14/01 at approximately 12:00 p.m. Weather conditions were sunny and windy with moderate temperatures at the time of the onsite. In attendance at the inspection were the following individuals:

Byron Tolman Bureau of Land Management
Raleen Searle Shenandoah Energy Inc.

1. Existing Roads:

The proposed well site is approximately 11.2 southwest of Red Wash, Utah. Directions to the location from Vernal, Utah:

Proceed Southwest from Red Wash, Utah \pm 1.4 miles; to the intersection of HWY 45 proceed West \pm 7.0 miles; to another intersection stay to the left heading southwest \pm 3.0 miles to the beginning of the proposed access road; proceed \pm 1213' to the proposed location.

Refer to Topo Maps A and B for location of access roads within a 2 – mile radius.

Access road will need a rights-of-way. The existing access road into location will also need to be upgraded.

2. Planned Access Roads:

Please see the Wonsits Valley Federal Unit, Gypsum Hills Unit and surrounding areas for Wasatch wells Standard Operating Procedure (SOP).

Refer to Topo Map B for the location of the proposed access road.

3. Location of Existing Wells Within a 1 – Mile Radius:

Please refer to Topo Map C.

CONFIDENTIAL

4. **Location of Existing & Proposed Facilities:**

Please see the Wonsits Valley Federal Unit, Gypsum Hills Unit and surrounding areas Wasatch wells Standard Operating Procedures (SOP).

Refer to Topo Map D for the location of the proposed pipeline.
Pipeline will be surface gas line 2" Schedule 40, Zaplocked.

5. **Location and Type of Water Supply:**

Please see the Wonsits Valley Federal Unit, Gypsum Hills Unit and surrounding areas Wasatch wells Standard Operating Procedures (SOP).

6. **Source of Construction Materials:**

Please see the Wonsits Valley Federal Unit, Gypsum Hills Unit and surrounding areas Wasatch wells Standard Operating Procedures (SOP).

7. **Methods of Handling Waste Materials:**

Please see the Wonsits Valley Federal Unit, Gypsum Hills Unit and surrounding areas Wasatch wells Standard Operating Procedures (SOP).

8. **Ancillary Facilities:**

Please see the Wonsits Valley Federal Unit, Gypsum Hills Unit and surrounding areas Wasatch wells Standard Operating Procedures (SOP).

9. **Well Site Layout:** (See Location Layout Diagram)

The attached Location Layout Diagram describes drill pad cross-sections, cuts and fills, and locations of the mud tanks, reserve pit, flare pit, pipe racks, trailer parking, spoil dirt stockpile(s), and surface material stockpile(s).

Please see the attached diagram to describe rig orientation, parking areas, and access roads.

As per the onsite discussions, a reserve pit liner will be required. Contractors will need to contact Byron Tolman prior to construction to discuss construction concerns. There is a burrowing owl stipulation from April 1st – July 15th no construction or drilling will commence during this period, unless the wildlife biologist from the BLM office has determined it's not active.

CONFIDENTIAL

10. Plans for Reclamation of the Surface:

Please see the Wonsits Valley Federal Unit, the Gypsum Hills Unit and surrounding areas Wasatch wells Standard Operating Procedures (SOP).

Seed Mix – 12lbs per acre:
4lbs – Fourwing Saltbush
4lbs - Inidan Rice Grass
4lbs – Needle & Thread Grass

11. Surface Ownership:

The well pad and access road are located on lands owned by:

Bureau of Land Management
170 South 500 East
Vernal, Utah 84078
(435) 781-4400

12. Other Information

A Class III archaeological survey was conducted by Montgomery Archaeology Consultants. A copy of this report was submitted directly to the appropriate agencies by Montgomery Archaeology Consultants. Cultural resource clearance was recommended for this location.

A paleontological survey was conducted by Sue Ann Bileby. A copy of this report was submitted directly to the appropriate agencies by Sue Ann Bileby.

CONFIDENTIAL

Lessee's or Operator's Representative:

John Busch
Red Wash Operations Rep.
Shenandoah Energy Inc.
11002 East 17500 South
Vernal, Utah 84078
(435) 781-4341

Certification:

All lease and/or unit operations will be conducted in such a manner that full compliance is made with all applicable laws, regulations, Onshore Oil & Gas Orders, the approved plan of operations, and any applicable Notice to Lessees.

Shenandoah Energy Inc. will be fully responsible for the actions of their subcontractors.

A complete copy of the approved Application for Permit to Drill will be furnished to the field representative(s) to ensure compliance and shall be on location during all construction and drilling operations.

I hereby certify that I, or persons under my direct supervision, have inspected the proposed drill site and access route; that I am familiar with the conditions which currently exist; that the statements made in this plan are, to the best of my knowledge, true and correct; and that the work associated with the operations proposed herein will be performed by Shenandoah Energy Inc. its' contractors and subcontractors in conformity with this plan and the terms and conditions under which it is approved. This statement is subject to the provisions of 18 U.S.C. 1001 for the filing of a false statement.

John Busch

John Busch
Red Wash Operations Representative

March 26, 2001


Date

CONFIDENTIAL

SHENANDOAH ENERGY, INC.

WVFU #6W-1-8-21
SEC. 1, T8S, R21E, S.L.B.&M.

CONSTRUCT
SILT BASIN

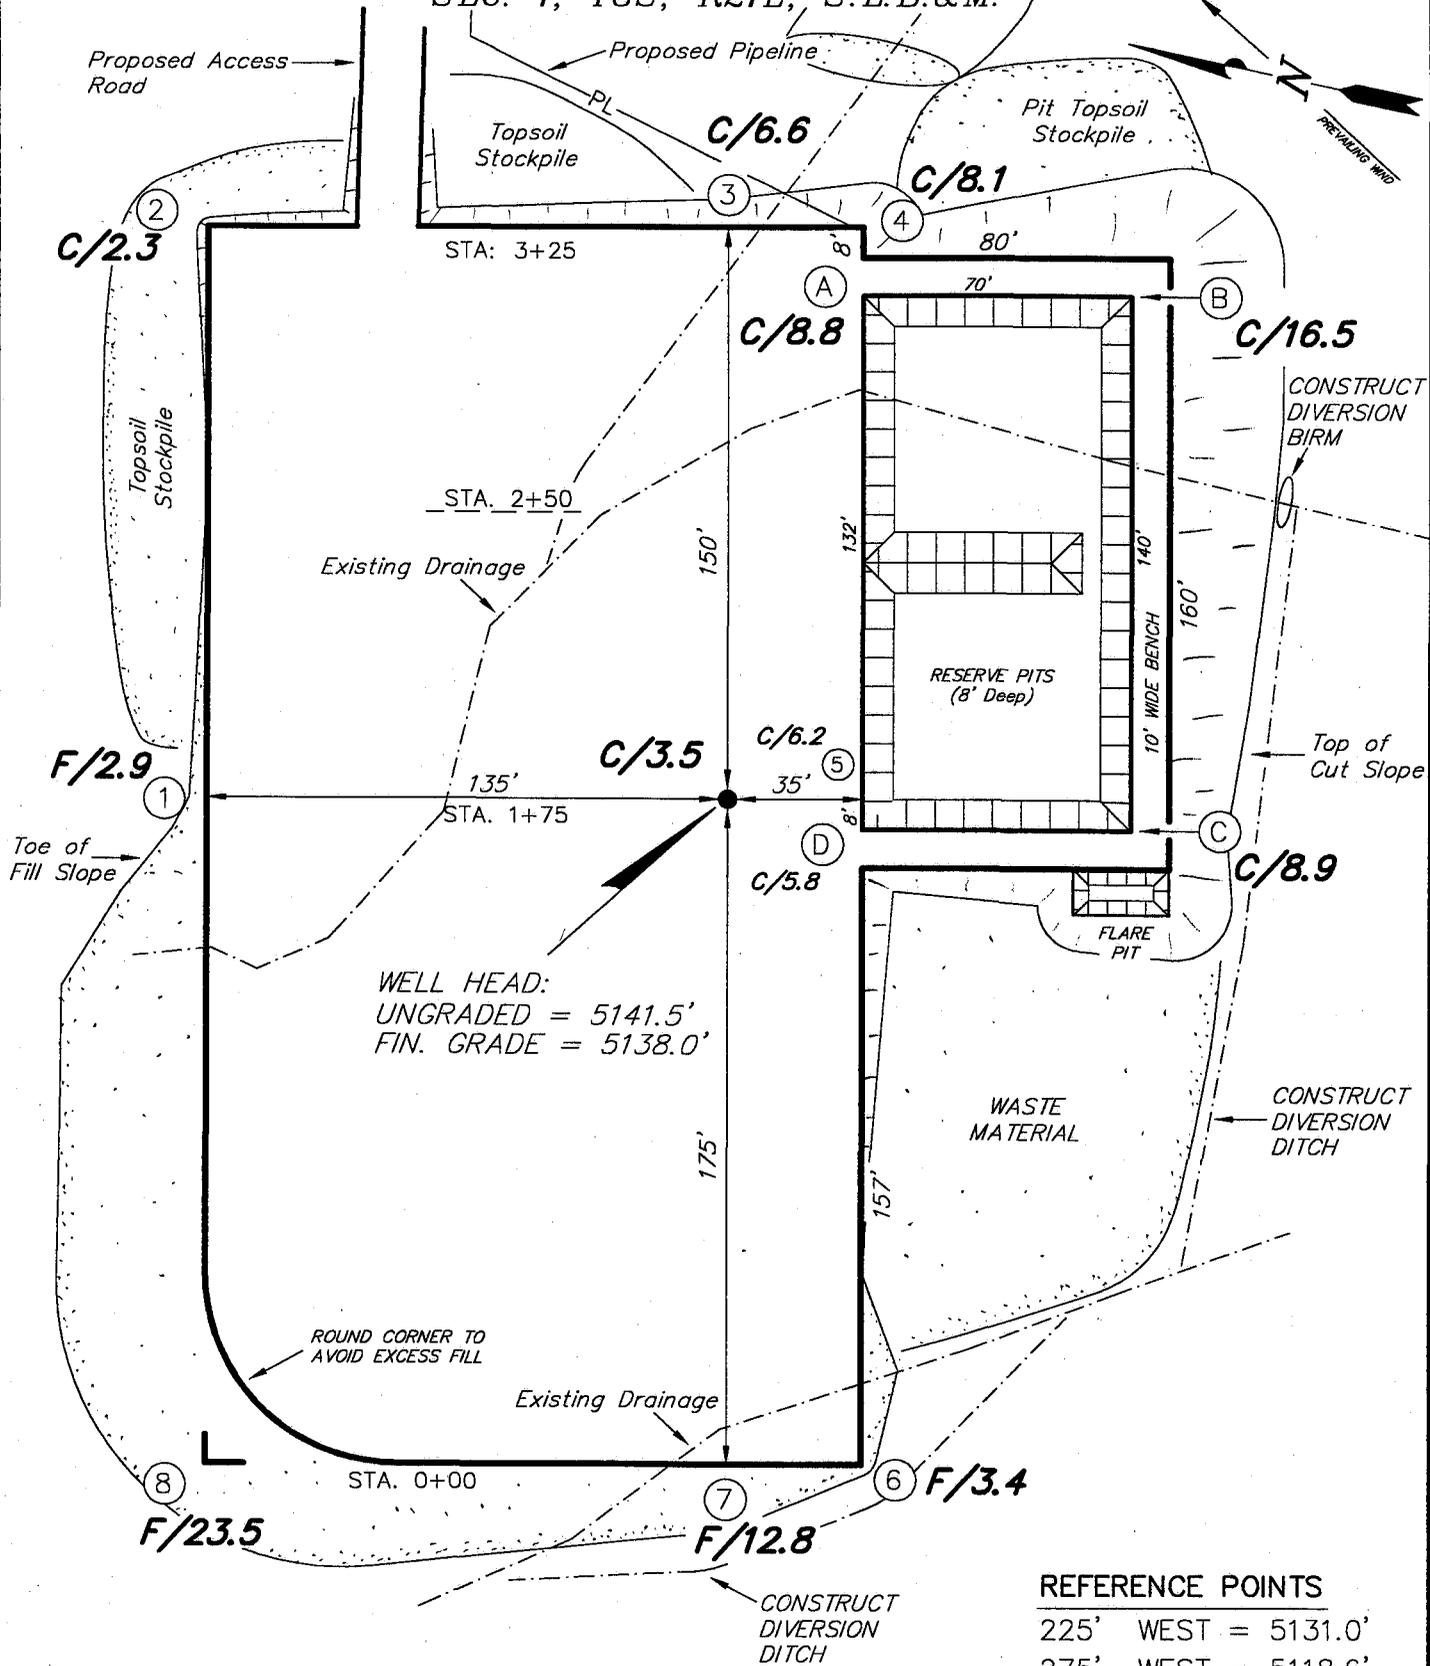

WELL HEAD:
 UNGRADED = 5141.5'
 FIN. GRADE = 5138.0'

REFERENCE POINTS
 225' WEST = 5131.0'
 275' WEST = 5118.6'

REVISED: 3-16-01 J.R.S. (Silt Basin)

| | |
|---------------------|-----------------|
| SURVEYED BY: D.J.S. | SCALE: 1" = 50' |
| J.R.S. BY: DRAFT | DATE: 3-5-01 |

(435) 781-2501





Tri State
 Land Surveying, Inc.
 38 WEST 100 NORTH VERNAL, UTAH 84078

CONFIDENTIAL

SHENANDOAH ENERGY INC.

CROSS SECTIONS

WVFU #6W-1-8-21

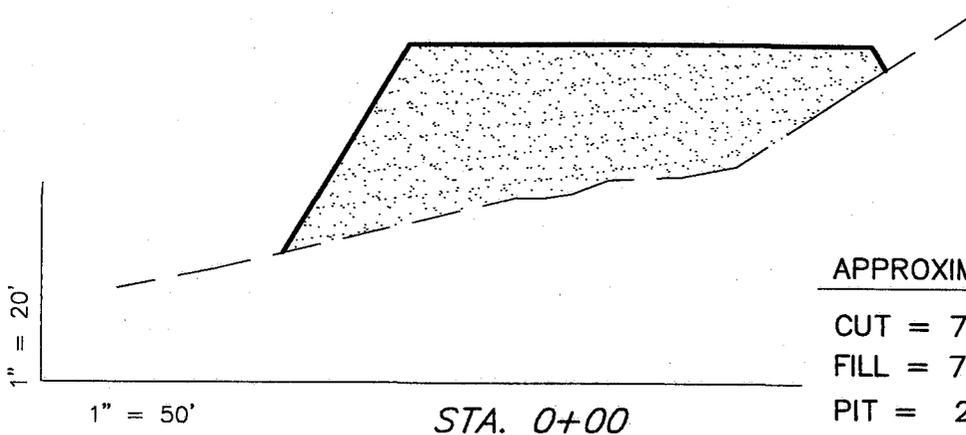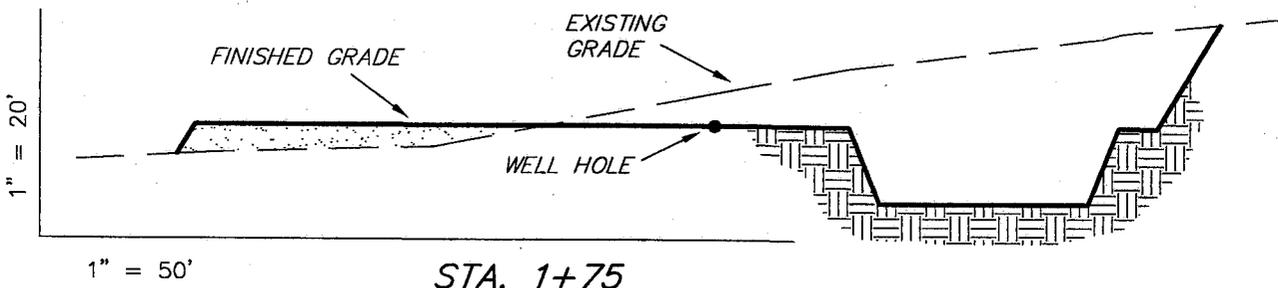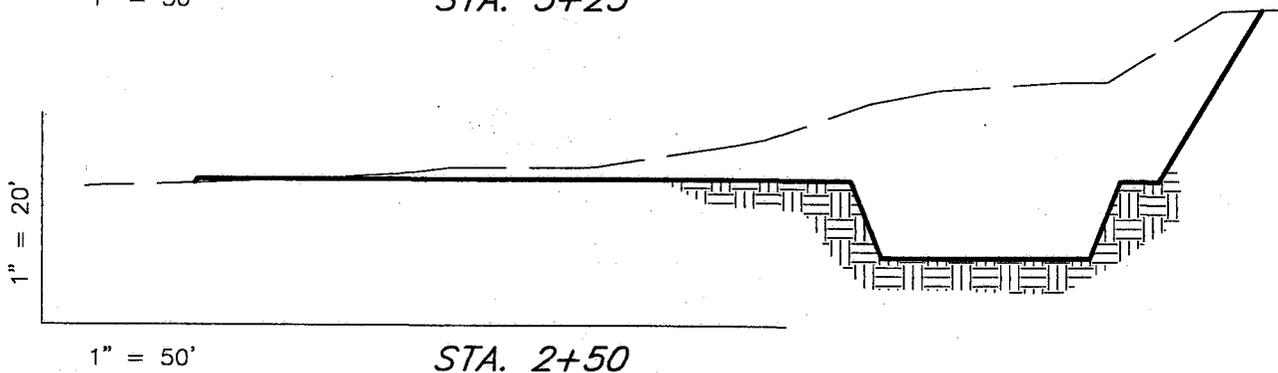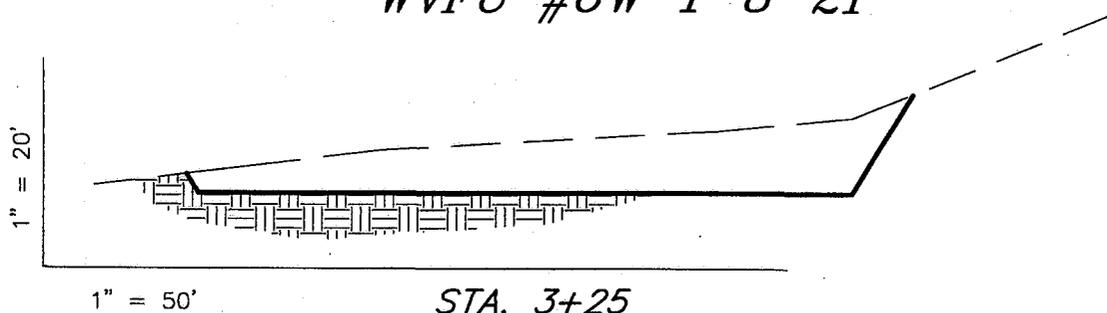

APPROXIMATE YARDAGES

CUT = 7,970 Cu. Yds.

FILL = 7,970 Cu. Yds.

PIT = 2,370 Cu. Yds.

12" TOPSOIL = 1,260 Cu. Yds.

| | |
|---------------------|-----------------|
| SURVEYED BY: D.J.S. | SCALE: 1" = 50' |
| J.R.S. BY: DRAFT | DATE: 3-5-01 |


Tri State Land Surveying, Inc. (435) 781-2501
38 WEST 100 NORTH VERNAL, UTAH 84078

CONFIDENTIAL

SHENANDOAH ENERGY, INC.

TYPICAL RIG LAYOUT

WVFU #6W-1-8-21

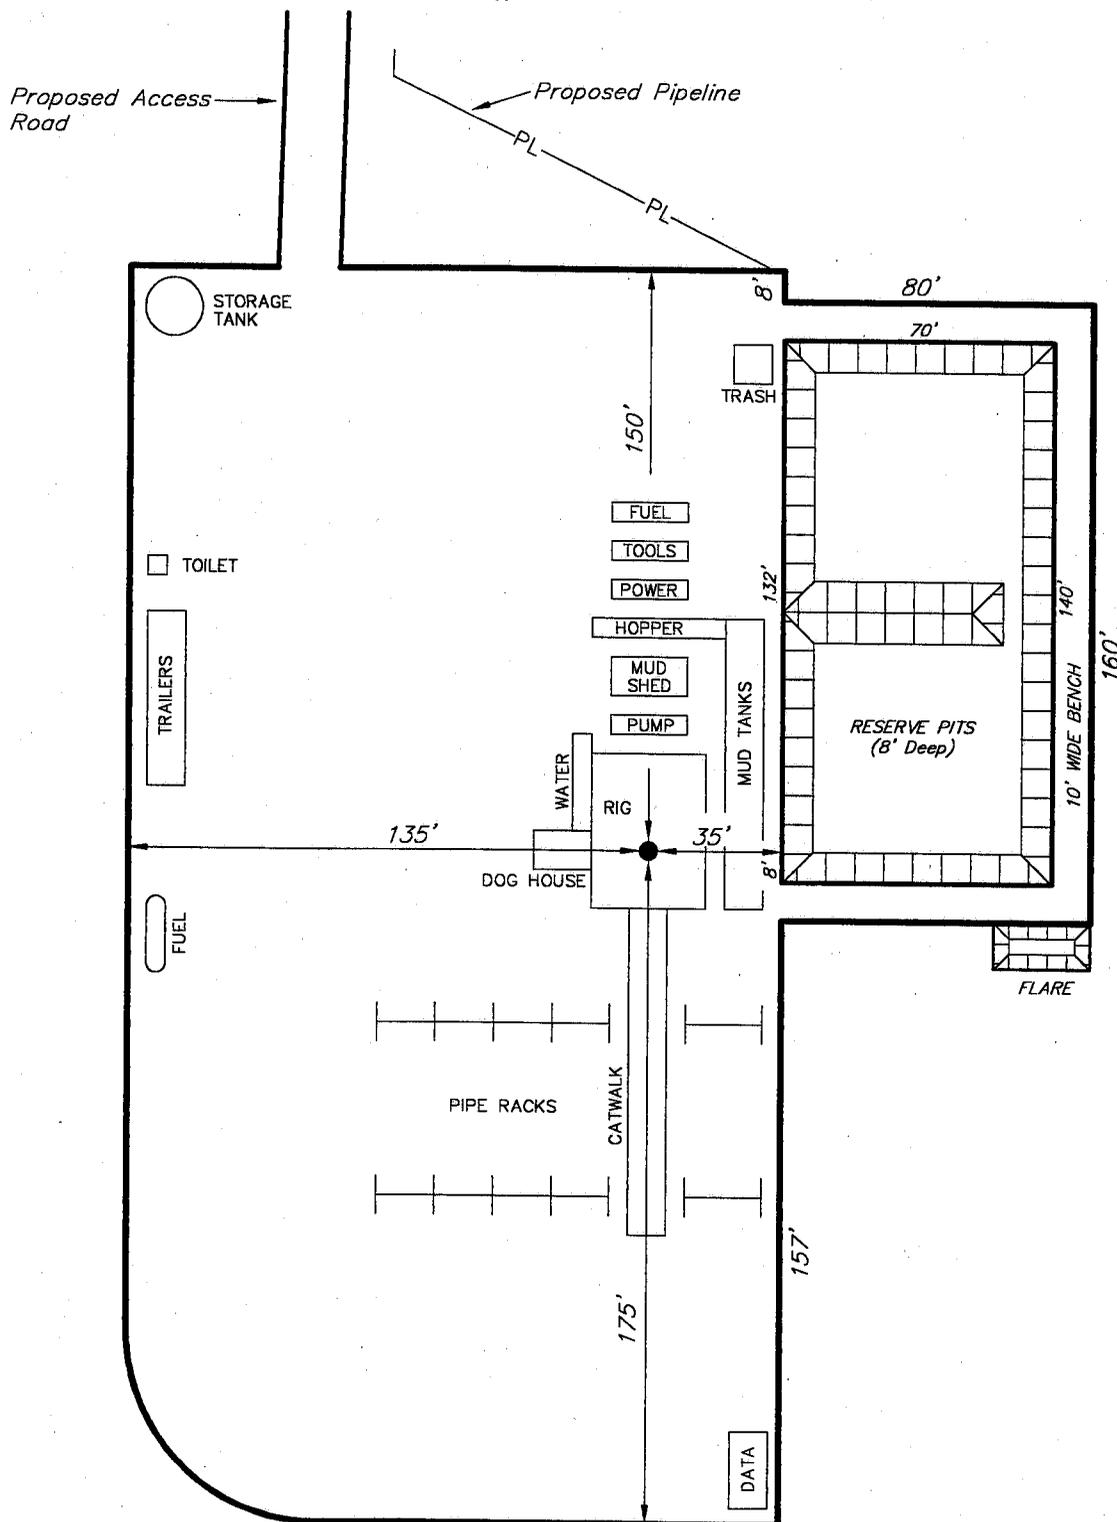

SURVEYED BY: D.J.S.


SCALE: 1" = 50'

J.R.S. BY: DRAFT

DATE: 3-5-01

Tri State
 Land Surveying, Inc.
 38 WEST 100 NORTH VERNAL, UTAH 84078
 (435) 781-2501

CONFIDENTIAL

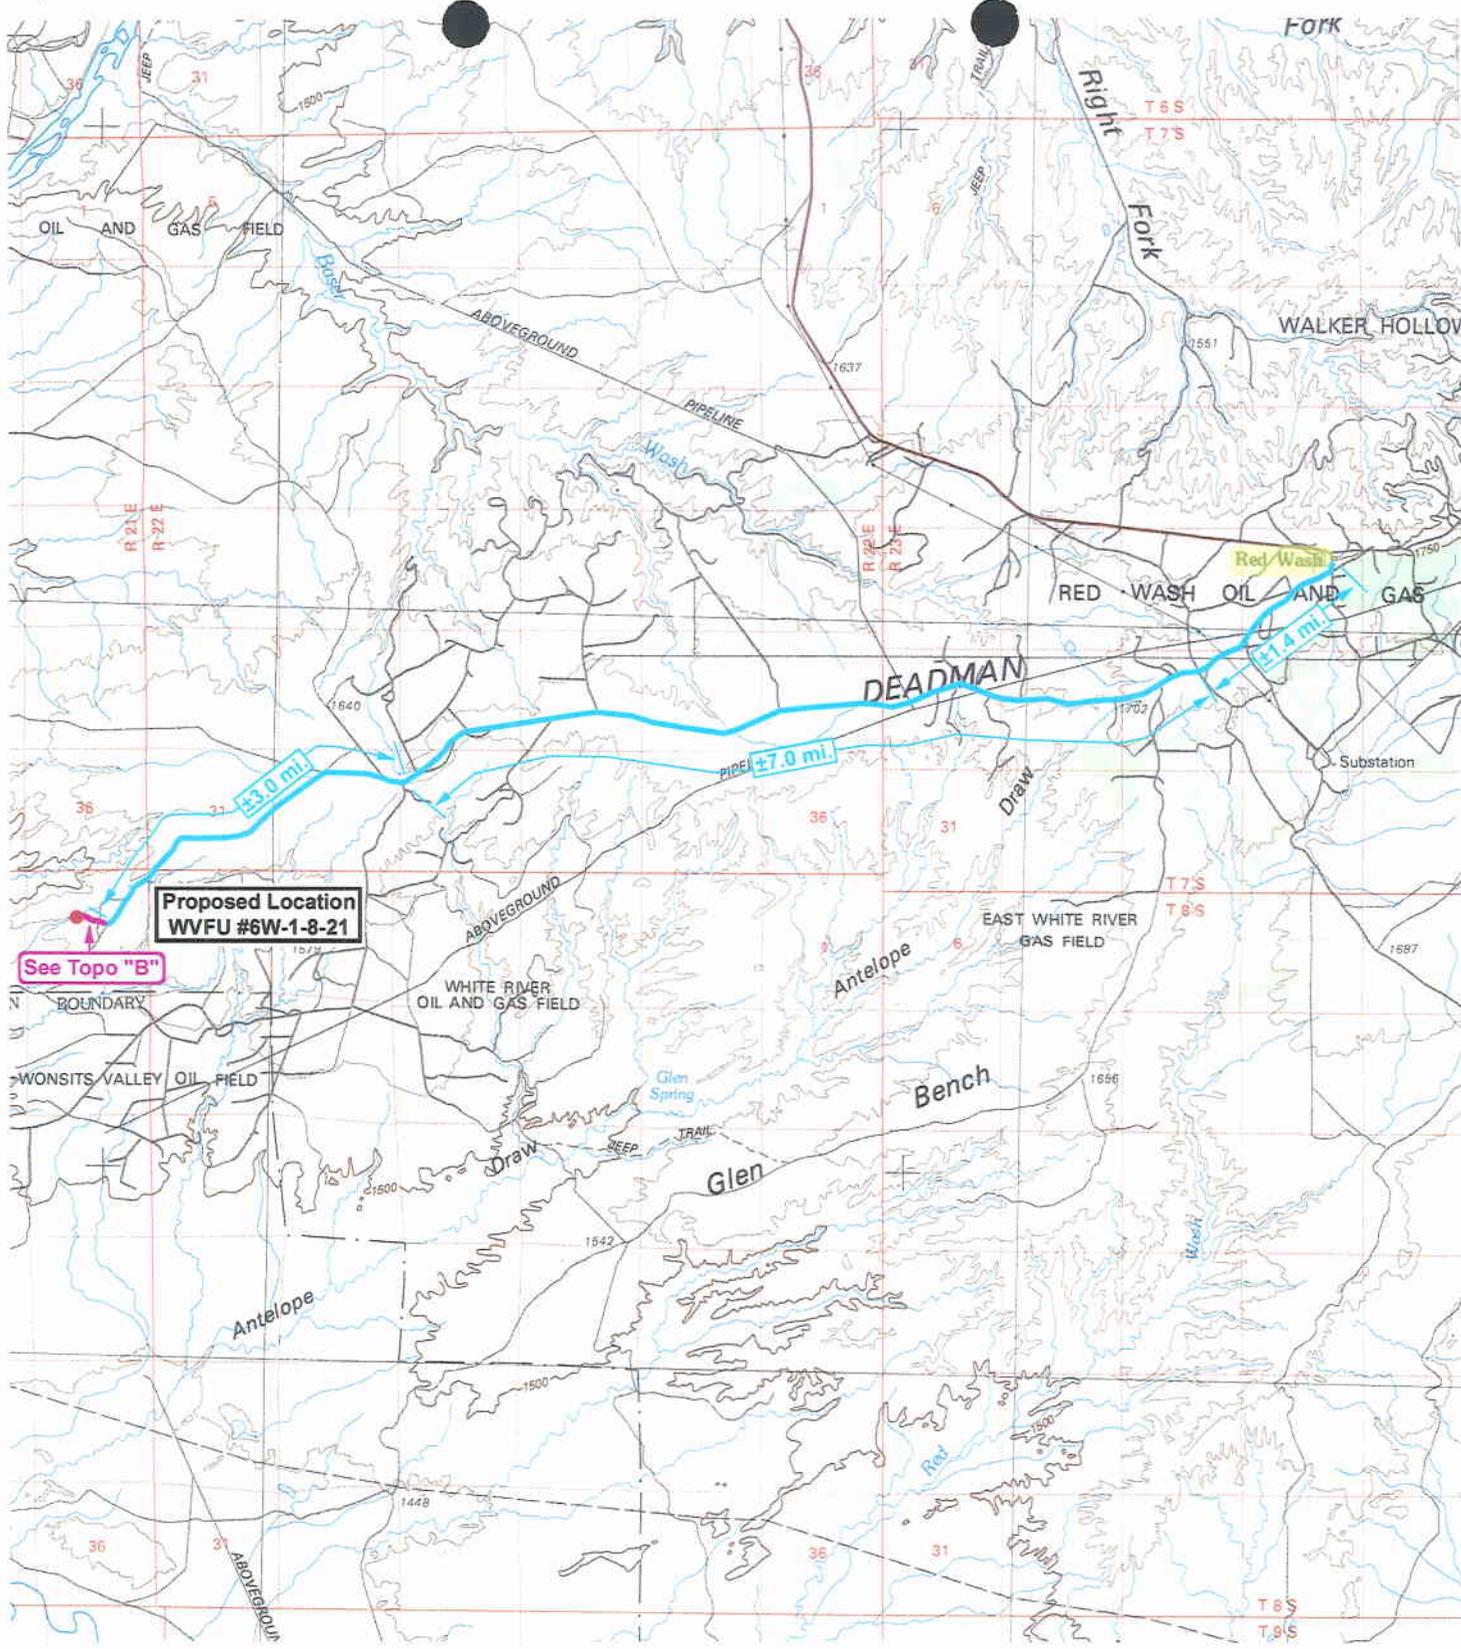

**SHENANDOAH
ENERGY INC.**

**Wonsits Valley Federal Unit
#6W-1-8-21
SEC. 1, T8S, R21E, S.L.B.&M.**



*Tri-State
Land Surveying Inc.*
(435) 781-2501
38 West 100 North Vernal, Utah 84078


SCALE: 1 : 100,000
DRAWN BY: bgm
DATE: 02-27-2001

Legend

- Existing Road
- Proposed Access

TOPOGRAPHIC MAP
"A"

CONFIDENTIAL

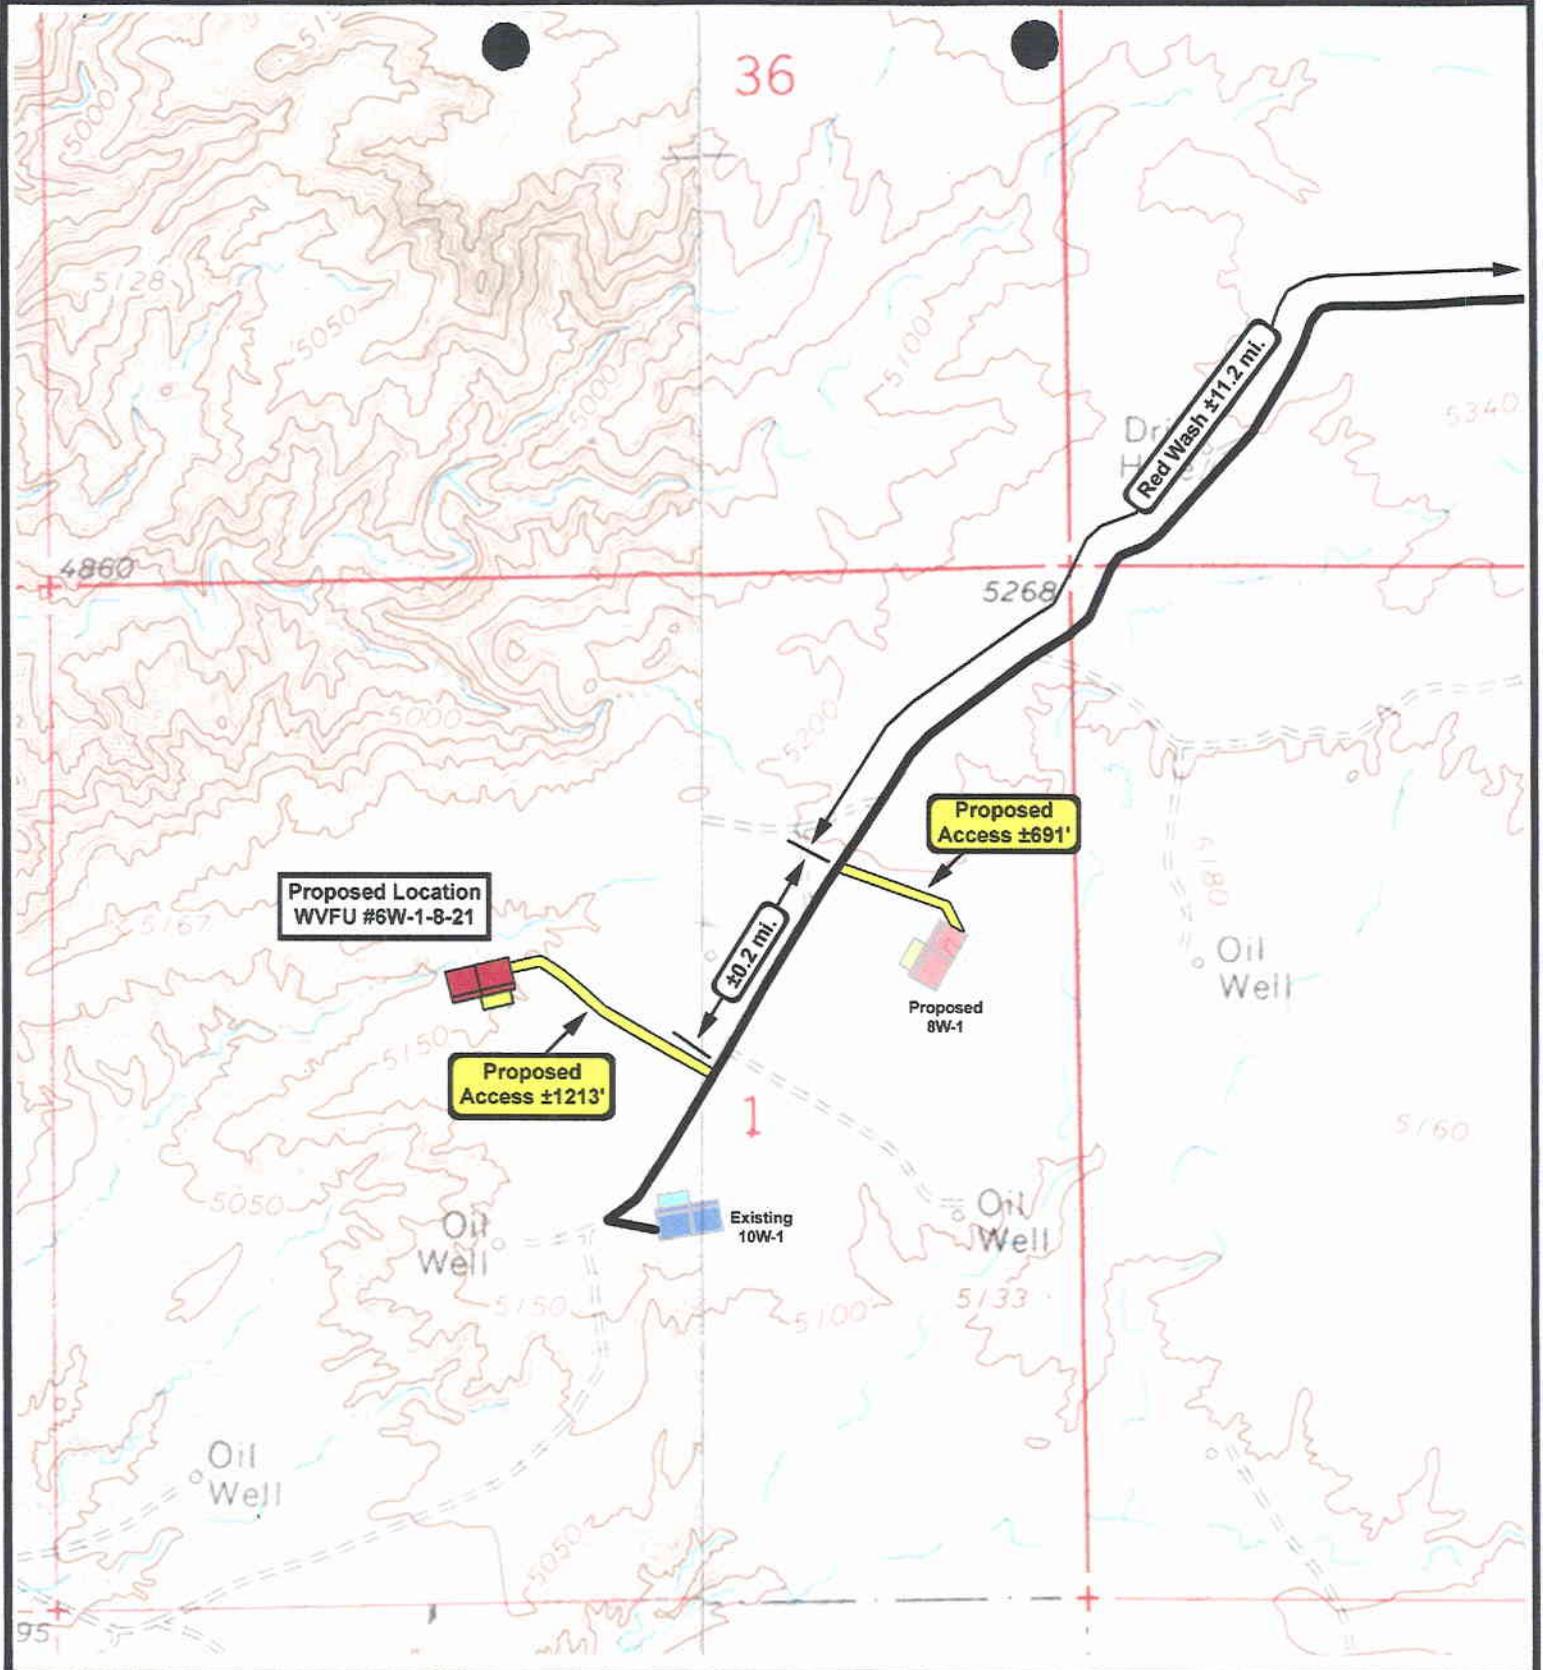

**SHENANDOAH
ENERGY INC.**

**Wonsits Valley Federal Unit
#6W-1-8-21
SEC. 1, T8S, R21E, S.L.B.&M.**




*Tri-State
Land Surveying Inc.*
(435) 781-2501
38 West 100 North Vernal, Utah 84078

SCALE: 1" = 1000'
DRAWN BY: bgm
DATE: 03-07-2001

Legend
— Existing Road
— Proposed Access

TOPOGRAPHIC MAP
"B"

CONFIDENTIAL

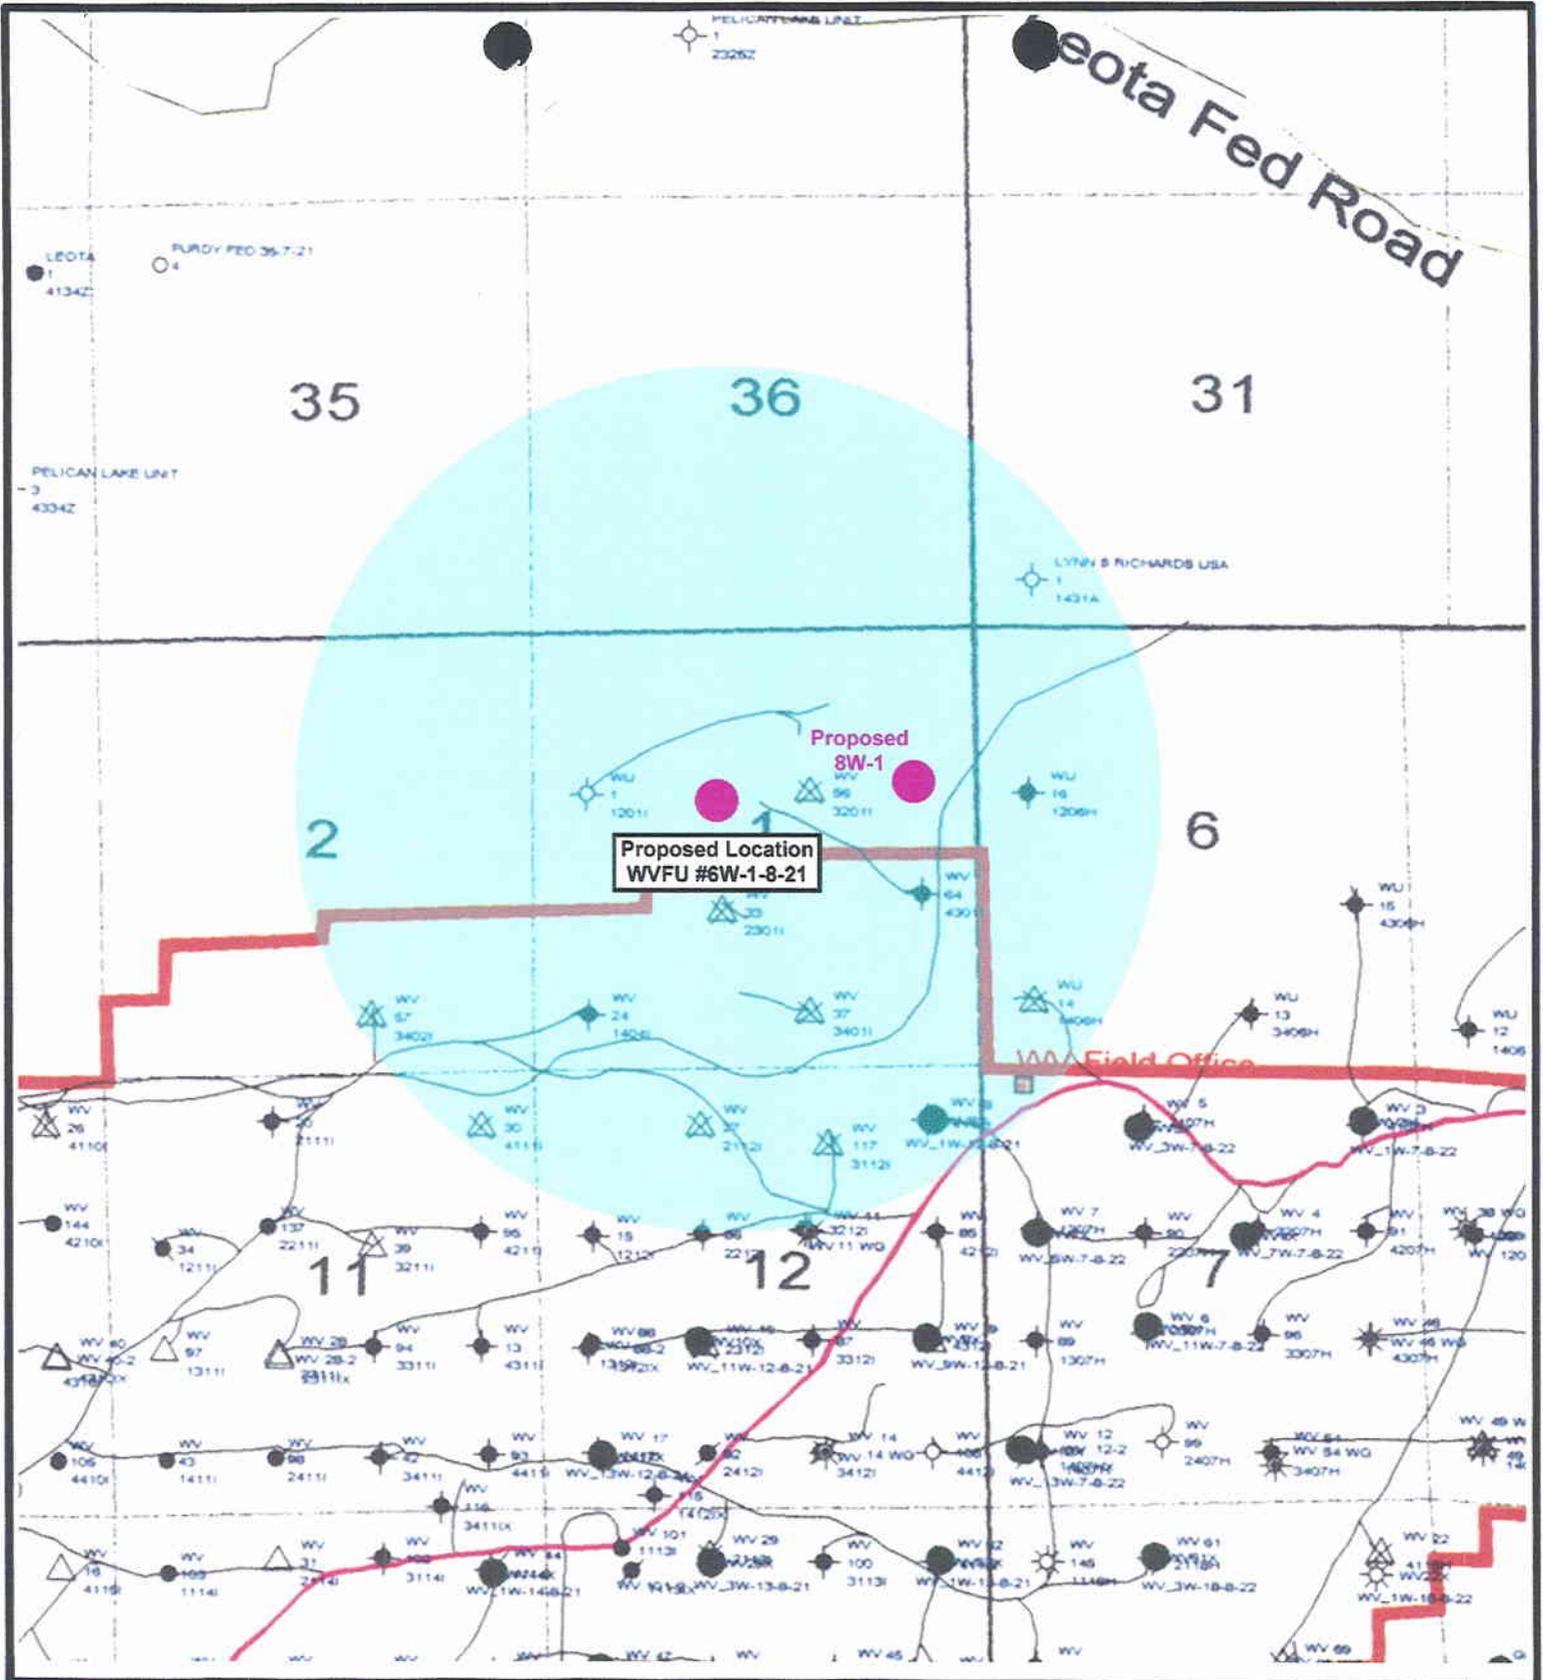

**SHENANDOAH
ENERGY INC.**

**Wonsits Valley Federal Unit
#6W-1-8-21
SEC. 1, T8S, R21E, S.L.B.&M.**



*Tri-State
Land Surveying Inc.*
(435) 781-2501
38 West 100 North Vernal, Utah 84078

SCALE:
DRAWN BY: bgm
DATE: 02-28-2001


Legend

- Proposed Location
- Existing Location
- Two-Mile Radius

TOPOGRAPHIC MAP

"C"

CONFIDENTIAL

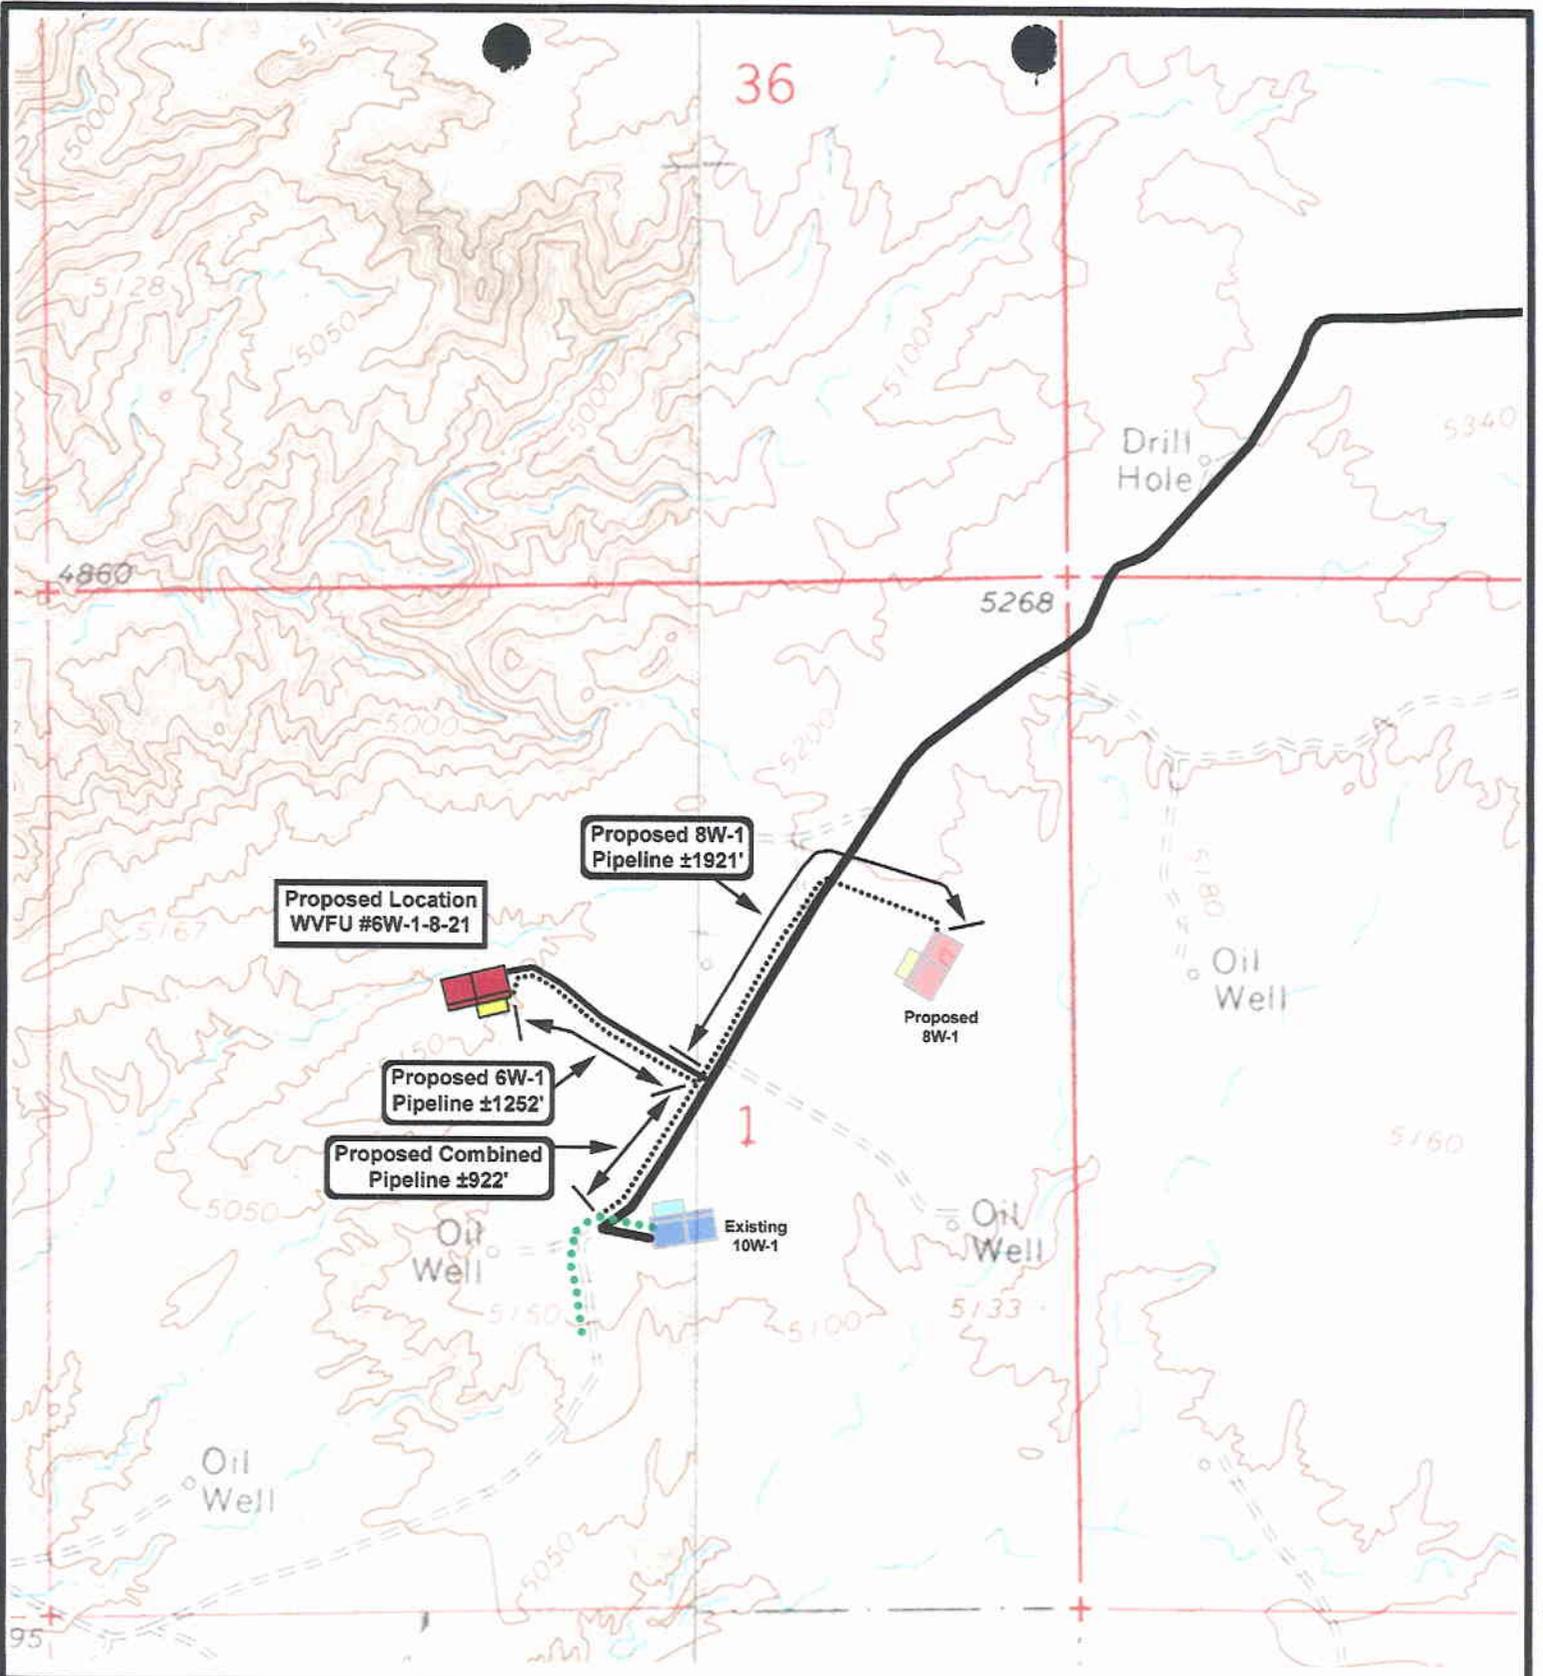

**SHENANDOAH
ENERGY INC.**

**Wonsits Valley Federal Unit
#6W-1-8-21
SEC. 1, T8S, R21E, S.L.B.&M.**



*Tri-State
Land Surveying Inc.*
(435) 781-2501
38 West 100 North Vernal, Utah 84078

SCALE: 1" = 1000'
DRAWN BY: bgm
DATE: 03-07-2001

Legend

- Existing Road
- Proposed Access
- Proposed Pipeline
- Existing Pipeline

TOPOGRAPHIC MAP

"D"

CONFIDENTIAL

**WORKSHEET
APPLICATION FOR PERMIT TO DRILL**

APD RECEIVED: 03/28/2001

API NO. ASSIGNED: 43-047-34008

WELL NAME: WVFU 6W-1-8-21
 OPERATOR: SHENANDOAH ENERGY INC (N4235)
 CONTACT: JOHN BUSCH

PHONE NUMBER: 435-781-4341

PROPOSED LOCATION:

SENW 01 080S 210E
 SURFACE: 2133 FNL 2236 FWL
 BOTTOM: 2133 FNL 2236 FWL
 UINTAH
 WONSITS VALLEY (710)

| INSPECT LOCATN BY: / / | | |
|------------------------|----------|------|
| Tech Review | Initials | Date |
| Engineering | | |
| Geology | | |
| Surface | | |

LEASE TYPE: 1-Federal
 LEASE NUMBER: U-0802
 SURFACE OWNER: 1-Federal

PROPOSED FORMATION: WSTC

RECEIVED AND/OR REVIEWED:


Plat
 Bond: Fed[] Ind[] Sta[] Fee[]
 (No. UT-0969)
 Potash (Y/N)
 Oil Shale (Y/N) *190-5 (B) or 190-3
 Water Permit
 (No. 43-8496)
 RDCC Review (Y/N)
 (Date: _____)
 Fee Surf Agreement (Y/N)

LOCATION AND SITING:


R649-2-3. Unit WONSITS VALLEY
 R649-3-2. General
 Siting: 460 From Qtr/Qtr & 920' Between Wells
 R649-3-3. Exception
 Drilling Unit
 Board Cause No: _____
 Eff Date: _____
 Siting: _____
 R649-3-11. Directional Drill

COMMENTS: Need add'l info. "Ex. Loc" (Rec'd 6-7-01)
WVFEK SOP, separate file.

STIPULATIONS: 1-Federal Approval

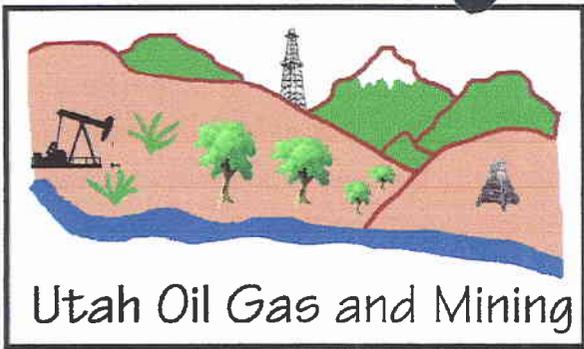

OPERATOR: SHENANDOAH ENERGY (N4235)
 SEC. 1, T8S, R21E
 FIELD: WONSITS VALLEY (710)
 COUNTY: UINTAH UNIT: WONSITS VALLEY

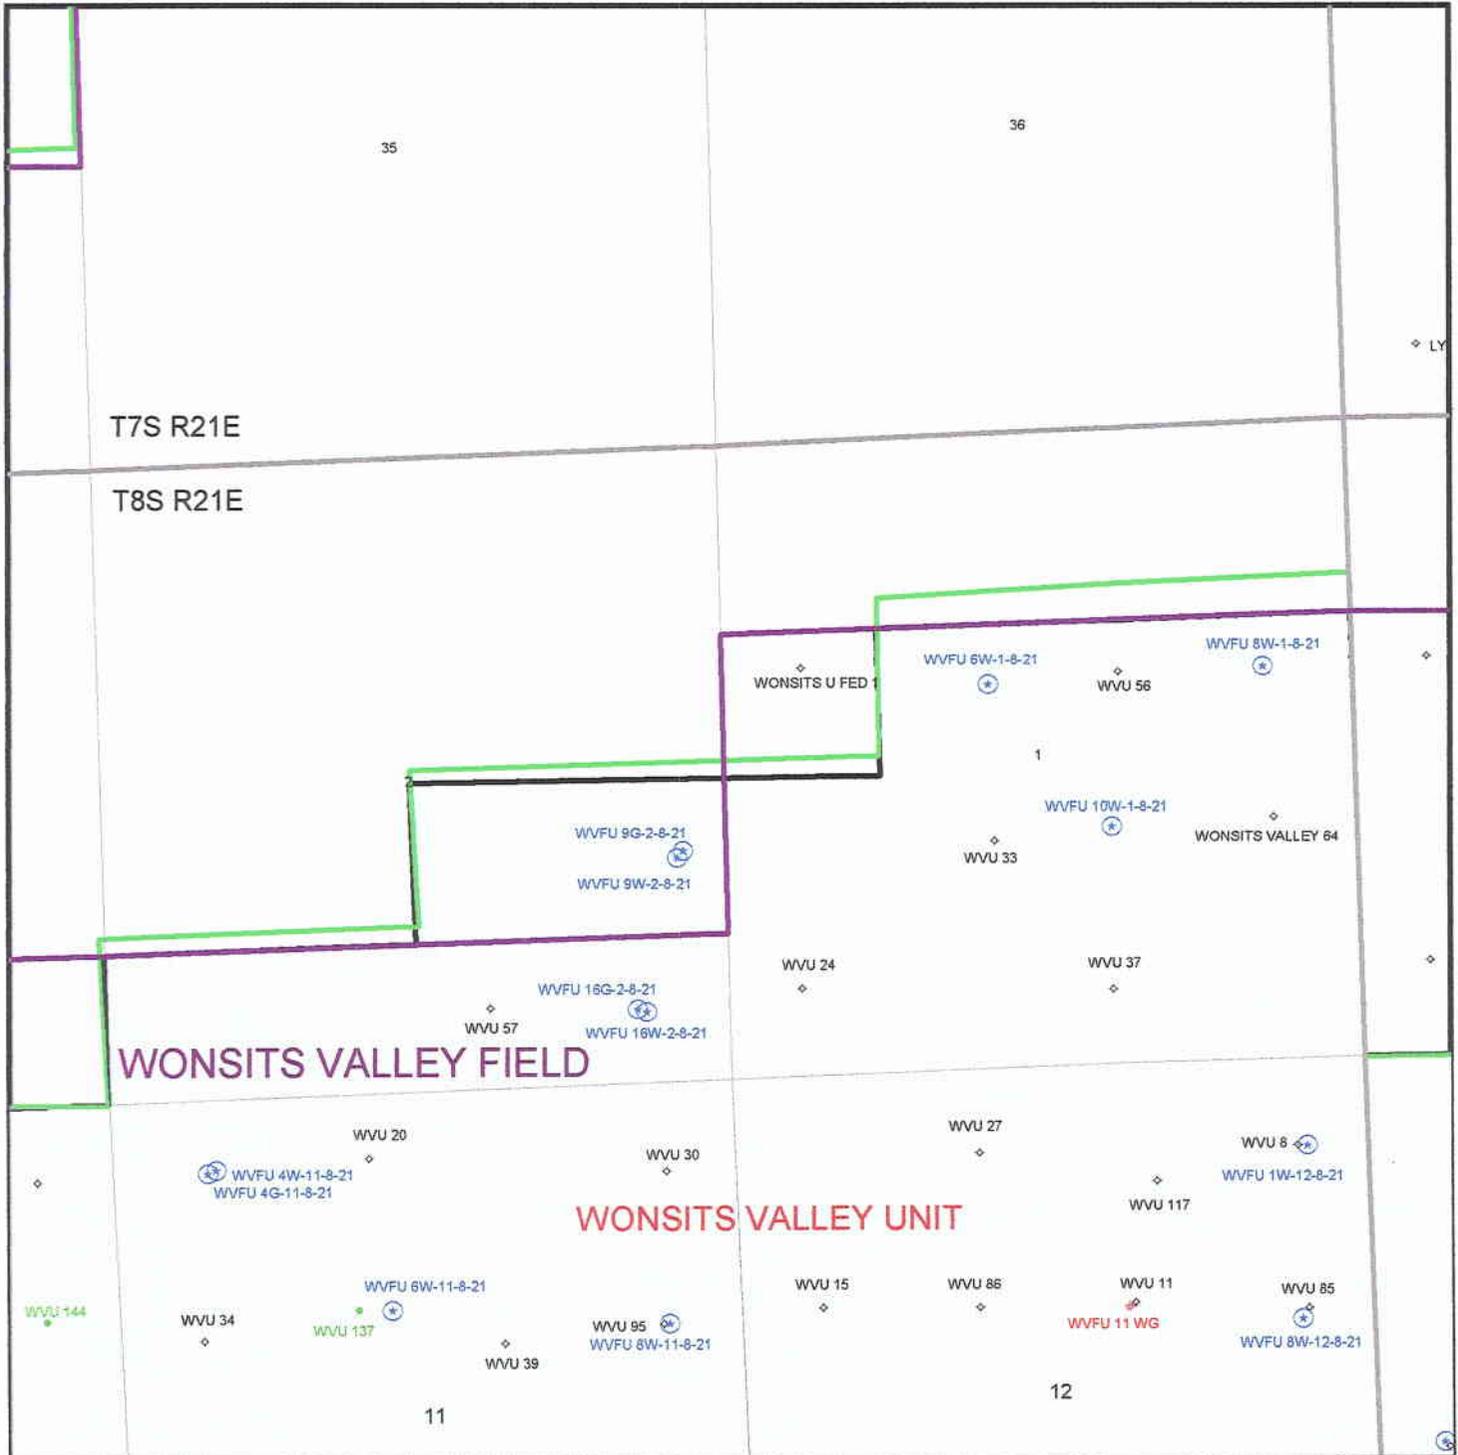

United States Department of the Interior

BUREAU OF LAND MANAGEMENT

Utah State Office
P.O. Box 45155
Salt Lake City, Utah 84145-0155

IN REPLY REFER TO:
3160
(UT-922)

April 10, 2001

Memorandum

To: Assistant District Manager Minerals, Vernal District
From: Michael Coulthard, Petroleum Engineer
Subject: 2001 Plan of Development Wonsits Valley Unit,
Uintah County, Utah.

Pursuant to email between Lisha Cordova, Division of Oil, Gas and Mining, and Mickey Coulthard, Utah State Office, Bureau of Land Management. The following wells are planned for calendar year 2001 within the Wonsits Valley Unit, Uintah County, Utah.

| Api Number | Well | Location |
|-----------------------|----------------|-------------------------------------|
| (Proposed PZ Wasatch) | | |
| 43-047-34008 | WVFU 6W-1-8-21 | Sec. 1, T8S, R21E 2133 FNL 2236 FWL |
| 43-047-34009 | WVFU 8W-1-8-21 | Sec. 1, T8S, R21E 1980 FNL 0777 FEL |

This office has no objection to permitting the wells at this time.

/s/ Michael L. Coulthard

bcc: File - Wonsits Valley Unit
Division of Oil Gas and Mining
Agr. Sec. Chron
Fluid Chron

MCoulthard:mc:4-10-1

SHENANDOAH ENERGY INC.


11002 East 17500 South

Vernal, UT 84078

Phone: (435) 781-4300

Fax (435) 781-4329

April 12, 2001

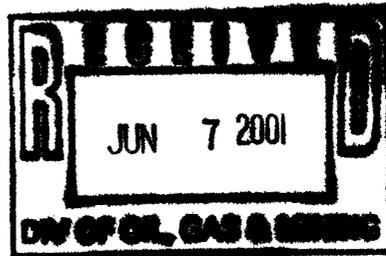

Division of Oil, Gas & Mining
1594 W. N. Temple STE 1210
Salt Lake City, UT 84114-5801

To Whom It May Concern:

Shenandoah Energy Inc. Wonsits Valley #6W-1-8-21 is an exception location due to severe topography. This lease #(U-0802) is under the Wonsits Valley Federal Unit Agreement and all owners are committed under the Unit Agreement.

There are no additional lease owners within 460' of this proposed well. If you have any question please contact Raleen Searle @ (435) 781-4309.

Thank you,

Raleen Searle

Administrative Assistant



State of Utah
DEPARTMENT OF NATURAL RESOURCES
DIVISION OF OIL, GAS AND MINING

Michael O. Leavitt
Governor

Kathleen Clarke
Executive Director

Lowell P. Braxton
Division Director

1594 West North Temple, Suite 1210
PO Box 145801
Salt Lake City, Utah 84114-5801
801-538-5340
801-359-3940 (Fax)
801-538-7223 (TDD)

June 7, 2001

Shenandoah Energy, Inc.
11002 E 17500 S
Vernal, UT 84078

Re: Wonsits Valley Federal Unit 6W-1-8-21 Well, 2133' FNL, 2236' FWL, SE NW, Sec. 1,
T. 8 South, R. 21 East, Uintah County, Utah


Gentlemen:

Pursuant to the provisions and requirements of Utah Code Ann. § 40-6-1 *et seq.*, Utah Administrative Code R649-3-1 *et seq.*, and the attached Conditions of Approval, approval to drill the referenced well is granted.

Appropriate information has been submitted to DOGM and administrative approval of the requested exception location is hereby granted.

This approval shall expire one year from the above date unless substantial and continuous operation is underway, or a request for extension is made prior to the expiration date. The API identification number assigned to this well is 43-047-34008.

Sincerely,

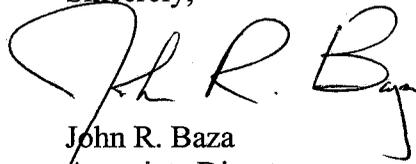

John R. Baza
Associate Director

er

Enclosures

cc: Uintah County Assessor
Bureau of Land Management, Vernal District Office

Operator: Shenandoah Energy, Inc.

Well Name & Number Wonsits Valley Federal Unit 6W-1-8-21

API Number: 43-047-34008

Lease: U 0802

Location: SE NW **Sec.** 1 **T.** 8 South **R.** 21 East

Conditions of Approval

1. General

Compliance with the requirements of Utah Admin. R. 649-1 *et seq.*, the Oil and Gas Conservation General Rules, and the applicable terms and provisions of the approved Application for permit to drill.

2. Notification Requirements

Notify the Division within 24 hours of spudding the well.

- Contact Carol Daniels at (801) 538-5284.

Notify the Division prior to commencing operations to plug and abandon the well.

- Contact Dan Jarvis at (801) 538-5338

3. Reporting Requirements

All required reports, forms and submittals will be promptly filed with the Division, including but not limited to the Entity Action Form (Form 6), Report of Water Encountered During Drilling (Form 7), Weekly Progress Reports for drilling and completion operations, and Sundry Notices and Reports on Wells requesting approval of change of plans or other operational actions.

4. State approval of this well does not supersede the required federal approval, which must be obtained prior to drilling.

SHENANDOAH ENERGY INC.

11002 East 17500 South
Vernal, UT 84078
Phone: (435) 781-4300
Fax (435) 781-4329

April 12, 2001

CONFIDENTIAL

Division of Oil, Gas & Mining
1594 W. N. Temple STE 1210
Salt Lake City, UT 84114-5801

To Whom It May Concern:

Sec. 1 T8S R21E 43-047-34008

Shenandoah Energy Inc. Wonsits Valley #6W-1-8-21 is an exception location due to severe topography. This lease #(U-0802) is under the Wonsits Valley Federal Unit Agreement and all owners are committed under the Unit Agreement.

There are no additional lease owners within 460' of this proposed well. If you have any question please contact Raleen Searle @ (435) 781-4309.

Thank you,



Raleen Searle

Administrative Assistant

RECEIVED

JUN 08 2001

DIVISION OF
OIL, GAS AND MINING

1005 2/27/01

**UNITED STATES
DEPARTMENT OF THE INTERIOR
BUREAU OF LAND MANAGEMENT**

5. LEASE DESIGNATION AND SERIAL NO.

U-0802

APPLICATION FOR PERMIT TO DRILL OR DEEPEN

6. IF INDIAN, ALLOTTEE OR TRIBE NAME

N/A

7. UNIT AGREEMENT NAME

WONSITS VALLEY UNIT

8. FARM OR LEASE NAME, WELL NO.

WVU #6W-1-8-21

9. API WELL NO.

10. FIELD AND POOL, OR WILDCAT

WONSITS VALLEY

11. SEC., T., R., M., OR BLK AND SURVEY OR AREA

SEC. 1, T8S, R21E, SLB&M

12. COUNTY OR PARISH

Uintah

13. STATE

Utah

1a. TYPE OF WORK

DRILL

DEEPEN

b. TYPE OF WELL

OIL WELL

GAS WELL

OTHER

SINGLE ZONE

MULTIPLE ZONE

2. NAME OF OPERATOR

Shenandoah Energy Inc.

3. ADDRESS AND TELEPHONE NO. Phone: 435-781-4341

11002 East 17500 South

Fax: 435-781-4329

Vernal, Utah 84078

4. LOCATION OF WELL (Report location clearly and in accordance with any State requirements.)*

At surface

2133' FNL, 2236' FWL, SENW

At proposed prod. Zone

Same

14. DISTANCE IN MILES AND DIRECTION FROM NEAREST TOWN OR POST OFFICE*

7miles West of Redwash Utah

15. DISTANCE FROM PROPOSED* LOCATION TO NEAREST PROPERTY OR LEASE LINE, FT. (Also to nearest drig. Unit line if any)

2133' ±

16. NO. OF ACRES IN LEASE

1922.32

17. NO. OF ACRES ASSIGNED TO THIS WELL

40

18. DISTANCE FROM PROPOSED LOCATION* TO NEAREST WELL, DRILLING, COMPLETED, OR APPLIED FOR ON THIS LEASE, FT.

1000' ±

19. PROPOSED DEPTH

8396'

20. ROTARY OR CABLE TOOLS

Rotary

21. ELEVATIONS (Show whether DF, RT, GR, etc.)

5141.5' GR

22. APPROX. DATE WORK WILL START*

A.S.A.P

23. PROPOSED CASING AND CEMENTING PROGRAM

REFER TO S.O.P.

Shenandoah Energy Inc. proposes to drill a well to 8396' to test the Wasatch. If productive, casing will be run and the well completed. If dry, the well will be plugged and abandoned as per BLM and State of Utah requirements.

Operation will be according to the Standard Operating Procedures for the Wonsits Valley Federal Unit, the Gypsum Hills Unit and surrounding areas Wasatch wells.

See Onshore Order No. 1 attached.

Please be advised that Shenandoah Energy Inc. is considered to be the operator of the above mentioned well. Shenandoah Energy Inc. agrees to be responsible under the terms and conditions of the lease for the operations conducted upon the lease lands.

Bond coverage for this well is provided by Bond No. 0969. The principal is Shenandoah Energy Inc. via surety as consent as provided for in 43 CFR 3104.2.

IN ABOVE SPACE DESCRIBE PROPOSED PROGRAM: If proposal is to deepen, give data on present productive zone and proposed new productive zone. If proposal is to drill, deepen directionally, give pertinent data on subsurface locations and measured and true vertical depths. Give blowout preventer program if any.

24

SIGNED

John Busch

John Busch

TITLE Red Wash Operations Representative

DATE

3/26/01

(This space for Federal or State office use)

PERMIT TO DRILL
NOTICE OF APPROVAL

CONDITIONS OF APPROVAL ATTACHED

Application approval does not warrant or certify that the applicant holds legal or equitable title to those rights in the subject lease which would entitle the applicant to conduct operations thereon. CONDITIONS OF APPROVAL, IF ANY:

APPROVED BY

Thomas R. Lawrence

TITLE

Assistant Field Manager
Mineral Resources

DATE

09/24/2001

*See Instructions On Reverse Side

Title 18 U.S.C. Section 1001, makes it a crime for any person knowingly and willfully to make to any department or agency of the United States any false, fictitious or fraudulent statements or representations as to any matter within its jurisdiction.

CONFIDENTIAL

DOGMA

CONDITIONS OF APPROVAL
APPLICATION FOR PERMIT TO DRILL

Company/Operator: Shenandoah Energy Inc.

Well Name & Number: WVFU #6W-1-8-21

API Number: 43-047-34008

Lease Number: U- 0802

Location: SENW Sec. 1 T.8S R. 21E

Agreement: Wonsits Valley Unit

For more specific details on notification requirements, please check the Conditions of Approval for Notice to Drill and Surface Use Program.

UNITED STATES
DEPARTMENT OF THE INTERIOR
BUREAU OF LAND MANAGEMENT

FORM APPROVED
Budget Bureau No. 1004-0135
Expires: March 31, 1993

SUNDRY NOTICES AND REPORTS ON WELLS

Do not use this form for proposals to drill or to deepen or reentry to a different reservoir
Use "APPLICATION FOR PERMIT—" for such proposals

5. Lease Designation and Serial No.
UTU-0802

6. If Indian, Allottee or Tribe Name
N/A

7. If Unit or CA, Agreement Designation
WONSITS VALLEY FED. UNIT

8. Well Name and No.
WVFW ~~WV~~ 6W-1-8-21

9. API Well No.
43-047-34008

10. Field and Pool, or Exploratory Area
WONSITS VALLEY

11. County or Parish, State
UINTAH, UTAH

SUBMIT IN TRIPLICATE

CONFIDENTIAL

1. Type of Well
Oil Gas
Well Well Other

2. Name of Operator
SHENANDOAH ENERGY INC

3. Address and Telephone No
11002 E. 17500 S. VERNAL, UT 84078-8526 (801) 781-4341

4. Location of Well (Footage, Sec., T., R., M., or Survey Description)
2133' FNL, 2236' FWL, SENW, SECTION 1, T8S, R21E

12. CHECK APPROPRIATE BOX(S) TO INDICATE NATURE OF NOTICE, REPORT, OR OTHER DATA

| TYPE OF SUBMISSION | TYPE OF ACTION | |
|------------------------------------------------------|----------------------------------------------------------------|--------------------------------------------------|
| <input checked="" type="checkbox"/> Notice of Intent | <input type="checkbox"/> Abandonment | <input type="checkbox"/> Change of Plans |
| <input type="checkbox"/> Subsequent Report | <input type="checkbox"/> Recompletion | <input type="checkbox"/> New Construction |
| <input type="checkbox"/> Final Abandonment Notice | <input type="checkbox"/> Plugging Back | <input type="checkbox"/> Non-Routine Fracturing |
| | <input type="checkbox"/> Casing Repair | <input type="checkbox"/> Water Shut-Off |
| | <input type="checkbox"/> Altering Casing | <input type="checkbox"/> Conversion to Injection |
| | <input checked="" type="checkbox"/> Other <u>APD Extension</u> | <input type="checkbox"/> Dispose Water |

(Note) Report results of multiple completion on Well Completion or Recompletion Report and Log form.)

13. Describe Proposed or Completed Operations (Clearly state all pertinent details, and give pertinent dates, including estimated date of starting any proposed work. If well is directionally drilled, give subsurface locations and measured and true vertical depths for all markers and zones pertinent to this work)

Shenandoah Energy Inc. hereby requests an 1 year extension from approval date on the WV 6W-1-8-21.

Approved by the
Utah Division of
Oil, Gas and Mining
Date: 08-19-02
By: [Signature]

RECEIVED
AUG 16 2002
DIVISION OF
OIL, GAS AND MINING

CONFIDENTIAL OPERATOR
Date: 8-19-02
Initials: CHD

14. I hereby certify that the foregoing is true and correct.
Signed **JOHN BUSCH** [Signature] Title **OPERATIONS REPRESENTATIVE** Date **8/14/02**

(This space for Federal or State office use)

Approved by: _____ Title _____ Date _____
Conditions of approval, if any _____

Title 18 U.S.C. Section 1001, makes it a crime for any person knowingly and willfully to make to any department or agency of the United States any false, fictitious or fraudulent statements or representations as to any matter within its jurisdiction.

UNITED STATES
DEPARTMENT OF THE INTERIOR
BUREAU OF LAND MANAGEMENT

FORM APPROVED
Budget Bureau No. 1004-0135
Expires: March 31, 1993

SUNDRY NOTICES AND REPORTS ON WELLS

Do not use this form for proposals to drill or to deepen or reentry to a different reservoir
Use "APPLICATION FOR PERMIT—" for such proposals

5. Lease Designation and Serial No.
UTU-0802

6. If Indian, Allottee or Tribe Name
N/A

7. If Unit or CA, Agreement Designation
WONSITS VALLEY FED. UNIT

8. Well Name and No.
WV 6W-1-8-21

9. API Well No.
43-047-34008

10. Field and Pool, or Exploratory Area
WONSITS VALLEY

11. County or Parish, State
UINTAH, UTAH

SUBMIT IN TRIPLICATE

1. Type of Well
Oil Gas
 Well Well Other

2. Name of Operator
SHENANDOAH ENERGY INC

3. Address and Telephone No
11002 E. 17500 S. VERNAL, UT 84078-8526 (801) 781-4341

4. Location of Well (Footage, Sec., T., R., M., or Survey Description)
2133' FNL, 2236' FWL, SENW, SECTION 1, T8S, R21E

12. CHECK APPROPRIATE BOX(S) TO INDICATE NATURE OF NOTICE, REPORT, OR OTHER DATA

| TYPE OF SUBMISSION | TYPE OF ACTION |
|------------------------------------------------------|----------------------------------------------------------------|
| <input checked="" type="checkbox"/> Notice of Intent | <input type="checkbox"/> Abandonment |
| <input type="checkbox"/> Subsequent Report | <input type="checkbox"/> Recompletion |
| <input type="checkbox"/> Final Abandonment Notice | <input type="checkbox"/> Plugging Back |
| | <input type="checkbox"/> Casing Repair |
| | <input type="checkbox"/> Altering Casing |
| | <input checked="" type="checkbox"/> Other <u>APD Extension</u> |
| | <input type="checkbox"/> Change of Plans |
| | <input type="checkbox"/> New Construction |
| | <input type="checkbox"/> Non-Routine Fracturing |
| | <input type="checkbox"/> Water Shut-Off |
| | <input type="checkbox"/> Conversion to Injection |
| | <input type="checkbox"/> Dispose Water |

(Note) Report results of multiple completion on Well Completion or Recompletion Report and Log form.)

13. Describe Proposed or Completed Operations (Clearly state all pertinent details, and give pertinent dates, including estimated date of starting any proposed work. If well is directionally drilled, give subsurface locations and measured and true vertical depths for all markers and zones pertinent to this work)

Shenandoah Energy Inc. hereby requests an 1 year extension from approval date on the WV 6W-1-8-21.

RECEIVED
OCT 23 2002
DIVISION OF
OIL, GAS AND MINING

VERNAL DIST.
ENG. _____
GEOLOG. _____
E.S. _____
PET. _____
A.M. _____

RECEIVED
SEP 23 2002

CONDITIONS OF APPROVAL ATTACHED

14. I hereby certify that the foregoing is true and correct.
Signed JOHN BUSCH *John Busch* Title OPERATIONS REPRESENTATIVE Date 8/14/02

(This space for Federal or State office use)
Approved by: Kirk Fulwood Title Petroleum Engineer Date 10/16/02

Conditions of approval, if any _____

Title 18 U.S.C. Section 1001, makes it a crime for any person knowingly and willfully to make to any department or agency of the United States any false, fictitious or fraudulent statements or representations as to any matter within its jurisdiction.

*See instruction on Reverse Side

U1006m
10/21/02

Shenandoah Energy Inc.
APD Extension

Well: Wonsits Valley 6W-1-8-21

Location: SENW Sec. 1, T8S, R21E

Lease: UTU 0802

CONDITIONS OF APPROVAL

An extension for the referenced APD is granted with the following conditions:

1. The extension will expire 10/01/03
2. No other extensions beyond that time frame will be granted or allowed.

If you have any other questions concerning this matter, please contact Kirk Fleetwood of this office at (435) 781-4486

May 28, 2003

Division of Oil, Gas, & Mining
1594 West North Temple, Suite 1210
P. O. Box 145801
Salt Lake City, Utah 84114-5801

Attention: John Baza/Jim Thompson

Gentlemen:

This will serve as notice that through the internal corporate changes described below, activities formerly conducted in the name of either Shenandoah Operating Company, LLC (SOC) and/or Shenandoah Energy, Inc. (SEI) will hereafter be conducted in the name of QEP Uinta Basin, Inc.: i) the Shenandoah entities were purchased in July, 2001 by Questar Market Resources, Inc., which is a mid-level holding company for the non-utility businesses of Questar Corporation, ii) Shenandoah Operating Company, LLC has now been merged into Shenandoah Energy, Inc. (SEI), iii) Shenandoah Energy, Inc. has now been re-named **QEP Uinta Basin, Inc.** pursuant to a State of Delaware Amended and Restated Certificate of Incorporation, iv) the same employees will continue to be responsible for operations of the former SOC and SEI properties, both in the field and in the office. Accordingly, the change involves only an internal corporate name change and no third party change of operator is involved. Please alter your records to reflect the entity name change. Attached is a spreadsheet listing all wells affected by this change.

Should you have any questions, please call me at 303 - 308-3056.

Yours truly,



Frank Nielsen
Division Landman

Enclosure

RECEIVED

JUN 02 2003

DIV. OF OIL, GAS & MINING



United States Department of the Interior

BUREAU OF LAND MANAGEMENT

Utah State Office
P.O. Box 45155
Salt Lake City, UT 84145-0155

IN REPLY REFER TO
UT-922

June 9, 2003

QEP Uinta Basin, Inc.
1050 17th Street, Suite 500
Denver, Colorado 80265

Re: Wonsits Valley Unit
Uintah County, Utah

Gentlemen:

On May 30, 2003, we received an indenture dated February 1, 2003, whereby Shenandoah Energy, Inc. changed its name and QEP Uinta Basin, Inc. was designated as Successor Unit Operator for the Wonsits Valley Unit, Uintah County, Utah.

This indenture was executed by all required parties and the signatory parties have complied with Sections 5 and 6 of the unit agreement. The instrument is hereby approved effective June 9, 2003. In approving this designation, the Authorized Officer neither warrants nor certifies that the designated party has obtained all required approval that would entitle it to conduct operations under Wonsits Valley Unit Agreement.

Your nationwide (Eastern States) oil and gas bond No. B000024 will be used to cover all operations within the Wonsits Valley Unit.

It is requested that you notify all interested parties of the name change of unit operator. Copies of the approved instruments are being distributed to the appropriate federal offices, with one copy returned herewith.

Sincerely,

/s/ Robert A. Henricks

Robert A. Henricks
Chief, Branch of Fluid Minerals

Enclosure

bcc: Field Manager - Vernal (w/enclosure)
SITLA
Division of Oil, Gas & Mining
Minerals Adjudication Group
File – Wonsits Valley Unit (w/enclosure)
Agr. Sec. Chron
Fluid Chron

UT922:TAThompson:tt:6/9/03

JUL 07 2003

3104 (932.34)WF
Nationwide Bond ESB000024

NOTICE

QEP Uinta Basin, Inc.
1050 17th Street Suite 500
Denver, Colorado 80265

:
: Oil and Gas
: lease
:

Name Change Recognized

Acceptable evidence has been filed in this office concerning the name change of Shenandoah Energy Incorporated into QEP Uinta Basin, Incorporated. QEP Uinta Basin, Incorporated is the surviving entity. This name change is recognized effective April 17, 2003.

Eastern States will notify the Minerals Management Service and all applicable Bureau of Land Management offices of the change by a copy of this notice.

If you identify other leases in which the merging entity maintain an interest, please contact this office and we will appropriately document those files with a copy of this notice.

If you have any questions, please contact Bill Forbes at 703-440-1536.

S/ Wilbert B. Forbes

Wilbert B. Forbes
Land Law Examiner
Branch of Use Authorization
Division of Resources Planning,
Use and Protection

bc: JFO,MMS, ES RF, 930 RF, 932.34 RF, E-932: wbf:07 /07/03:440-1536/ QEP Uinta Basin
MFU

SEI (N4235) to QEP (N2460) WONSITS VALLEY UNIT

| well_name | Sec | T | R | api | Entity | Lease Type | type | stat | | unit_name | field | | county | type | lease # | bond # |
|-----------|-----|------|------|------------|--------|------------|------|------|--|----------------|-------|---|--------|------|----------|-----------|
| WVU 16 | 15 | 080S | 210E | 4304715447 | 5265 | Federal | WI | A | | WONSITS VALLEY | 710 | S | UINTAH | 1 | U-0807 | UT-0969 |
| WVU 21 | 16 | 080S | 210E | 4304715452 | 99990 | State | WI | A | | WONSITS VALLEY | 710 | S | UINTAH | 3 | ML-2237 | 159261960 |
| WVU 31 | 14 | 080S | 210E | 4304715460 | 5265 | Federal | WI | A | | WONSITS VALLEY | 710 | S | UINTAH | 1 | U-0807 | UT-0969 |
| WVU 35 | 14 | 080S | 210E | 4304715463 | 5265 | Federal | WI | A | | WONSITS VALLEY | 710 | S | UINTAH | 1 | U-0807 | UT-0969 |
| WVU 36 | 10 | 080S | 210E | 4304715464 | 5265 | Federal | WI | A | | WONSITS VALLEY | 710 | S | UINTAH | 1 | U-0806 | UT-0969 |
| WVU 41 | 15 | 080S | 210E | 4304715469 | 5265 | Federal | WI | A | | WONSITS VALLEY | 710 | S | UINTAH | 1 | U-0807 | UT-0969 |
| WVU 43 | 11 | 080S | 210E | 4304715471 | 5265 | Federal | OW | P | | WONSITS VALLEY | 710 | S | UINTAH | 1 | U-0806 | UT-0969 |
| WVU 48 | 10 | 080S | 210E | 4304715476 | 5265 | Federal | OW | P | | WONSITS VALLEY | 710 | S | UINTAH | 1 | U-0806 | UT-0969 |
| WVU 50 | 15 | 080S | 210E | 4304715477 | 5265 | Federal | WI | A | | WONSITS VALLEY | 710 | S | UINTAH | 1 | U-0807 | UT-0969 |
| WVU 32 | 16 | 080S | 210E | 4304716513 | 5265 | State | OW | P | | WONSITS VALLEY | 710 | S | UINTAH | 3 | ML-2237 | 159261960 |
| WVU 53 | 10 | 080S | 210E | 4304720003 | 5265 | Federal | OW | P | | WONSITS VALLEY | 710 | S | UINTAH | 1 | U-0806 | UT-0969 |
| WVU 55 | 14 | 080S | 210E | 4304720005 | 5265 | Federal | OW | P | | WONSITS VALLEY | 710 | S | UINTAH | 1 | U-0807 | UT-0969 |
| WVU 59 | 14 | 080S | 210E | 4304720018 | 5265 | Federal | WI | A | | WONSITS VALLEY | 710 | S | UINTAH | 1 | U-0807 | UT-0969 |
| WVU 60 | 15 | 080S | 210E | 4304720019 | 5265 | Federal | WI | A | | WONSITS VALLEY | 710 | S | UINTAH | 1 | U-0807 | UT-0969 |
| WVU 62 | 10 | 080S | 210E | 4304720024 | 5265 | Federal | OW | P | | WONSITS VALLEY | 710 | S | UINTAH | 1 | U-0806 | UT-0969 |
| WVU 65 | 15 | 080S | 210E | 4304720041 | 5265 | Federal | OW | P | | WONSITS VALLEY | 710 | S | UINTAH | 1 | U-0807 | UT-0969 |
| WVU 67 | 15 | 080S | 210E | 4304720043 | 5265 | Federal | WI | A | | WONSITS VALLEY | 710 | S | UINTAH | 1 | U-0807 | UT-0969 |
| WVU 68 | 15 | 080S | 210E | 4304720047 | 5265 | Federal | WI | A | | WONSITS VALLEY | 710 | S | UINTAH | 1 | U-0807 | UT-0969 |
| WVU 72 | 16 | 080S | 210E | 4304720058 | 99990 | State | WI | A | | WONSITS VALLEY | 710 | S | UINTAH | 3 | ML-2237A | 159261960 |
| WVU 73 | 16 | 080S | 210E | 4304720066 | 5265 | State | WI | A | | WONSITS VALLEY | 710 | S | UINTAH | 3 | ML-2237 | 159261960 |
| WVU 74 | 16 | 080S | 210E | 4304720078 | 5265 | State | OW | P | | WONSITS VALLEY | 710 | S | UINTAH | 3 | ML-2237 | 159261960 |
| WVU 75 | 16 | 080S | 210E | 4304720085 | 5265 | State | OW | P | | WONSITS VALLEY | 710 | S | UINTAH | 3 | ML-2237 | 159261960 |
| WVU 78 | 16 | 080S | 210E | 4304720115 | 99990 | State | WI | A | | WONSITS VALLEY | 710 | S | UINTAH | 3 | ML-2237 | 159261960 |
| WVU 83 | 23 | 080S | 210E | 4304720205 | 12436 | Federal | GW | P | | WONSITS VALLEY | 710 | S | UINTAH | 1 | U-0809 | UT-0969 |
| WVU 97 | 11 | 080S | 210E | 4304730014 | 5265 | Federal | WI | A | | WONSITS VALLEY | 710 | S | UINTAH | 1 | U-0806 | UT-0969 |
| WVU 103 | 14 | 080S | 210E | 4304730021 | 5265 | Federal | OW | P | | WONSITS VALLEY | 710 | S | UINTAH | 1 | U-0807 | UT-0969 |
| WVU 104 | 15 | 080S | 210E | 4304730022 | 5265 | Federal | OW | P | | WONSITS VALLEY | 710 | S | UINTAH | 1 | U-0807 | UT-0969 |
| WVU 105 | 10 | 080S | 210E | 4304730023 | 5265 | Federal | OW | P | | WONSITS VALLEY | 710 | S | UINTAH | 1 | U-0806 | UT-0969 |
| WVU 109 | 15 | 080S | 210E | 4304730045 | 5265 | Federal | OW | P | | WONSITS VALLEY | 710 | S | UINTAH | 1 | U-0807 | UT-0969 |
| WVU 110 | 14 | 080S | 210E | 4304730046 | 5265 | Federal | OW | P | | WONSITS VALLEY | 710 | S | UINTAH | 1 | U-0807 | UT-0969 |
| WVU 112 | 15 | 080S | 210E | 4304730048 | 5265 | Federal | OW | P | | WONSITS VALLEY | 710 | S | UINTAH | 1 | U-0807 | UT-0969 |
| WVU 124 | 15 | 080S | 210E | 4304730745 | 5265 | Federal | OW | P | | WONSITS VALLEY | 710 | S | UINTAH | 1 | U-0806 | UT-0969 |
| WVU 126 | 21 | 080S | 210E | 4304730796 | 5265 | Federal | WI | A | | WONSITS VALLEY | 710 | S | UINTAH | 1 | U-0804 | UT-0969 |
| WVU 128 | 10 | 080S | 210E | 4304730798 | 5265 | Federal | OW | P | | WONSITS VALLEY | 710 | S | UINTAH | 1 | U-0806 | UT-0969 |
| WVU 132 | 15 | 080S | 210E | 4304730822 | 5265 | Federal | OW | P | | WONSITS VALLEY | 710 | S | UINTAH | 1 | U-0807 | UT-0969 |
| WVU 136 | 21 | 080S | 210E | 4304731047 | 5265 | Federal | OW | P | | WONSITS VALLEY | 710 | S | UINTAH | 1 | U-0804 | UT-0969 |
| WVU 134 | 16 | 080S | 210E | 4304731118 | 5265 | State | OW | P | | WONSITS VALLEY | 710 | S | UINTAH | 3 | ML-2237 | 159261960 |
| WVU 137 | 11 | 080S | 210E | 4304731523 | 5265 | Federal | OW | P | | WONSITS VALLEY | 710 | S | UINTAH | 1 | U-0806 | UT-0969 |
| WVU 28-2 | 11 | 080S | 210E | 4304731524 | 99990 | Federal | WI | A | | WONSITS VALLEY | 710 | S | UINTAH | 1 | U-0806 | UT-0969 |
| WVU 141 | 16 | 080S | 210E | 4304731609 | 5265 | State | OW | P | | WONSITS VALLEY | 710 | S | UINTAH | 3 | ML-2237 | 159261960 |
| WVU 127 | 16 | 080S | 210E | 4304731611 | 5265 | State | OW | P | | WONSITS VALLEY | 710 | S | UINTAH | 3 | ML-2237 | 159261960 |
| WVU 142 | 16 | 080S | 210E | 4304731612 | 5265 | State | OW | P | | WONSITS VALLEY | 710 | S | UINTAH | 3 | ML-2237 | 159261960 |
| WVU 133 | 15 | 080S | 210E | 4304731706 | 5265 | Federal | OW | P | | WONSITS VALLEY | 710 | S | UINTAH | 1 | U-0807 | UT-0969 |
| WVU 140 | 15 | 080S | 210E | 4304731707 | 5265 | Federal | WI | A | | WONSITS VALLEY | 710 | S | UINTAH | 1 | U-0807 | UT-0969 |
| WVU 40-2 | 10 | 080S | 210E | 4304731798 | 5265 | Federal | WI | A | | WONSITS VALLEY | 710 | S | UINTAH | 1 | U-0806 | UT-0969 |

SEI (N4235) to QEP (N2460) WONSITS VALLEY UNIT

| well_name | Sec | T | R | api | Entity | Lease Type | type | stat | unit_name | field | county | type | lease # | bond # | |
|------------------|-----|------|------|------------|--------|------------|------|------|----------------|-------|--------|--------|---------|-----------|-----------|
| WVU 144 | 10 | 080S | 210E | 4304731807 | 5265 | Federal | OW | P | WONSITS VALLEY | 710 | S | UINTAH | 1 | U-0806 | UT-0969 |
| WVU 143 | 10 | 080S | 210E | 4304731808 | 5265 | Federal | WI | A | WONSITS VALLEY | 710 | S | UINTAH | 1 | U-0806 | UT-0969 |
| WVU 145 | 18 | 080S | 220E | 4304731820 | 12436 | Federal | GW | P | WONSITS VALLEY | 710 | S | UINTAH | 1 | U-057 | UT-0969 |
| WVU 121 | 14 | 080S | 210E | 4304731873 | 5265 | Federal | OW | S | WONSITS VALLEY | 710 | S | UINTAH | 1 | U-0807 | UT-0969 |
| WVU 135-2 | 21 | 080S | 210E | 4304732016 | 5265 | Federal | OW | P | WONSITS VALLEY | 710 | S | UINTAH | 1 | U-0804 | UT-0969 |
| WVU 130 | 22 | 080S | 210E | 4304732307 | 5265 | Federal | OW | P | WONSITS VALLEY | 710 | S | UINTAH | 1 | U-0804 | UT-0969 |
| WVU 71-2 | 15 | 080S | 210E | 4304732449 | 5265 | Federal | WI | A | WONSITS VALLEY | 710 | S | UINTAH | 1 | U-0807 | UT-0969 |
| WVFU 119 | 21 | 080S | 210E | 4304732461 | 5265 | Federal | OW | P | WONSITS VALLEY | 710 | S | UINTAH | 1 | U-0804 | UT-0969 |
| WVFU 120 | 22 | 080S | 210E | 4304732462 | 5265 | Federal | WI | A | WONSITS VALLEY | 710 | S | UINTAH | 1 | U-0804 | UT-0969 |
| WVFU 54 WG | 07 | 080S | 220E | 4304732821 | 12436 | Federal | GW | P | WONSITS VALLEY | 710 | S | UINTAH | 1 | U-22158 | UT-0969 |
| WVFU 69 WG | 18 | 080S | 220E | 4304732829 | 12436 | Federal | GW | P | WONSITS VALLEY | 710 | S | UINTAH | 1 | U-057 | UT-0969 |
| WVFU 38 WG | 08 | 080S | 220E | 4304732831 | 12436 | Federal | GW | P | WONSITS VALLEY | 710 | S | UINTAH | 1 | U-022158 | UT-0969 |
| WVFU 49 WG | 08 | 080S | 220E | 4304732832 | 12436 | Federal | GW | P | WONSITS VALLEY | 710 | S | UINTAH | 1 | U-022158 | UT-0969 |
| WVFU 138 WG | 18 | 080S | 220E | 4304733054 | 12436 | Federal | GW | P | WONSITS VALLEY | 710 | S | UINTAH | 1 | U-057 | UT-0969 |
| WVFU 14 WG | 12 | 080S | 210E | 4304733070 | 12436 | Federal | GW | P | WONSITS VALLEY | 710 | S | UINTAH | 1 | U-806 | UT-0969 |
| WVFU 11 WG | 12 | 080S | 210E | 4304733085 | 12436 | Federal | GW | P | WONSITS VALLEY | 710 | S | UINTAH | 1 | U-0806 | UT-0969 |
| WVFU 81 WG | 24 | 080S | 210E | 4304733086 | 12436 | Federal | GW | P | WONSITS VALLEY | 710 | S | UINTAH | 1 | U-0810 | UT-0969 |
| WVFU 146 WG | 19 | 080S | 220E | 4304733128 | 12436 | Federal | GW | P | WONSITS VALLEY | 630 | S | UINTAH | 1 | U-057 | UT-0969 |
| WVFU 1W-14-8-21 | 14 | 080S | 210E | 4304733220 | 12436 | Federal | GW | P | WONSITS VALLEY | 710 | S | UINTAH | 1 | U-0807 | UT-0969 |
| WVFU 5W-13-8-21 | 13 | 080S | 210E | 4304733221 | 12436 | Federal | GW | P | WONSITS VALLEY | 710 | S | UINTAH | 1 | U-0806 | UT-0969 |
| WVFU 9W-13-8-21 | 13 | 080S | 210E | 4304733223 | 12436 | State | GW | P | WONSITS VALLEY | 710 | S | UINTAH | 3 | ML-3084A | 159261960 |
| WVFU 46 WG | 07 | 080S | 220E | 4304733241 | 12436 | Federal | GW | P | WONSITS VALLEY | 710 | S | UINTAH | 1 | U-022158 | UT-0969 |
| WVFU 2W-16-8-21 | 16 | 080S | 210E | 4304733246 | 12436 | State | GW | P | WONSITS VALLEY | 710 | S | UINTAH | 3 | ML-2237 | 159261960 |
| WVFU 2G-16-8-21 | 16 | 080S | 210E | 4304733247 | 5265 | State | OW | P | WONSITS VALLEY | 710 | S | UINTAH | 3 | ML-2237 | 159261960 |
| WVFU 9W-14-8-21 | 14 | 080S | 210E | 4304733269 | 12436 | Federal | GW | P | WONSITS VALLEY | 710 | S | UINTAH | 1 | U-0807 | UT-0969 |
| WVFU 7W-13-8-21 | 13 | 080S | 210E | 4304733270 | 12436 | Federal | GW | P | WONSITS VALLEY | 710 | S | UINTAH | 1 | U-0806 | UT-0969 |
| WVFU 1W-18-8-22 | 18 | 080S | 220E | 4304733294 | 12436 | Federal | GW | P | WONSITS VALLEY | 710 | S | UINTAH | 1 | U-057 | UT-0969 |
| WVFU 11W-8-8-22 | 08 | 080S | 220E | 4304733295 | 12436 | Federal | GW | P | WONSITS VALLEY | 710 | S | UINTAH | 1 | U-022158 | UT-0969 |
| WVFU 3W-8-8-22 | 08 | 080S | 220E | 4304733493 | 12436 | Federal | GW | P | WONSITS VALLEY | 710 | S | UINTAH | 1 | U-022158 | UT-0969 |
| WVFU 5W-7-8-22 | 07 | 080S | 220E | 4304733494 | 12436 | Federal | GW | P | WONSITS VALLEY | 710 | S | UINTAH | 1 | U-022158 | UT-0969 |
| WVFU 11W-7-8-22 | 07 | 080S | 220E | 4304733495 | 12436 | Federal | GW | P | WONSITS VALLEY | 710 | S | UINTAH | 1 | U-022158 | UT-0969 |
| WVFU 13W-7-8-22 | 07 | 080S | 220E | 4304733496 | 12436 | Federal | GW | P | WONSITS VALLEY | 710 | S | UINTAH | 1 | U-022158 | UT-0969 |
| WVFU 1W-7-8-22 | 07 | 080S | 220E | 4304733501 | 12436 | Federal | GW | P | WONSITS VALLEY | 710 | S | UINTAH | 1 | U-022158 | UT-0969 |
| WVFU 3W-7-8-22 | 07 | 080S | 220E | 4304733502 | 12436 | Federal | GW | P | WONSITS VALLEY | 710 | S | UINTAH | 1 | U-022158 | UT-0969 |
| WV 7WRG-7-8-22 | 07 | 080S | 220E | 4304733503 | 5265 | Federal | OW | P | WONSITS VALLEY | 710 | S | UINTAH | 1 | UTU-02215 | UT-0969 |
| WVFU 6W-16-8-21 | 16 | 080S | 210E | 4304733527 | 12436 | State | GW | P | WONSITS VALLEY | 710 | S | UINTAH | 3 | ML-2237 | 159261960 |
| WVFU 16W-9-8-21 | 09 | 080S | 210E | 4304733529 | 12436 | Federal | GW | P | WONSITS VALLEY | 710 | S | UINTAH | 1 | U-0805 | UT-0969 |
| WVFU 1W-12-8-21 | 12 | 080S | 210E | 4304733531 | 12436 | Federal | GW | P | WONSITS VALLEY | 710 | S | UINTAH | 1 | U-0806 | UT-0969 |
| WVFU 1W-13-8-21 | 13 | 080S | 210E | 4304733532 | 12436 | Federal | GW | P | WONSITS VALLEY | 710 | S | UINTAH | 1 | U-0806 | UT-0969 |
| WVFU 3W-18-8-22 | 18 | 080S | 220E | 4304733533 | 12436 | Federal | GW | P | WONSITS VALLEY | 710 | S | UINTAH | 1 | U-057 | UT-0969 |
| WVFU 9W-12-8-21 | 12 | 080S | 210E | 4304733534 | 12436 | Federal | GW | P | WONSITS VALLEY | 710 | S | UINTAH | 1 | U-0806 | UT-0969 |
| WVFU 11W-12-8-21 | 12 | 080S | 210E | 4304733535 | 12436 | Federal | GW | P | WONSITS VALLEY | 710 | S | UINTAH | 1 | U-0806 | UT-0969 |
| WVFU 11W-13-8-21 | 13 | 080S | 210E | 4304733536 | 12436 | Federal | GW | P | WONSITS VALLEY | 710 | S | UINTAH | 1 | U-0806 | UT-0969 |
| WVFU 13W-12-8-21 | 12 | 080S | 210E | 4304733537 | 12436 | Federal | GW | P | WONSITS VALLEY | 710 | S | UINTAH | 1 | U-0806 | UT-0969 |
| WVFU 13W-18-8-22 | 18 | 080S | 220E | 4304733538 | 12436 | Federal | GW | P | WONSITS VALLEY | 710 | S | UINTAH | 1 | U-057 | UT-0969 |

SEI (N4235) to QEP (N2460) WONSITS VALLEY UNIT

| well_name | Sec | T | R | api | Entity | Lease Type | type | stat | unit_name | field | county | type | lease # | bond # |
|------------------|-----|------|------|------------|--------|------------|------|------|----------------|-------|--------|------|-----------|-----------|
| WVFU 6G-16-8-21 | 16 | 080S | 210E | 4304733564 | 5265 | State | OW | P | WONSITS VALLEY | 710 S | UINTAH | 3 | ML-2237 | 159261960 |
| WVFU 16G-9-8-21 | 09 | 080S | 210E | 4304733565 | 5265 | Federal | OW | P | WONSITS VALLEY | 710 S | UINTAH | 1 | U-0805 | UT-0969 |
| WVFU 1W-21-8-21 | 21 | 080S | 210E | 4304733602 | 12436 | Federal | GW | P | WONSITS VALLEY | 710 S | UINTAH | 1 | UTU-68217 | UT-0969 |
| WVFU 3W-13-8-21 | 13 | 080S | 210E | 4304733603 | 12436 | Federal | GW | P | WONSITS VALLEY | 710 S | UINTAH | 1 | U-0806 | UT-0969 |
| WVFU 3W-22-8-21 | 22 | 080S | 210E | 4304733604 | 12436 | Federal | GW | P | WONSITS VALLEY | 710 S | UINTAH | 1 | U-0804 | UT-0969 |
| WVFU 3W-24-8-21 | 24 | 080S | 210E | 4304733605 | 12436 | Federal | GW | P | WONSITS VALLEY | 710 S | UINTAH | 1 | U-0810 | UT-0969 |
| WVFU 13W-13-8-21 | 13 | 080S | 210E | 4304733606 | 12436 | Federal | GW | P | WONSITS VALLEY | 710 S | UINTAH | 1 | U-0806 | UT-0969 |
| WVFU 13W-14-8-21 | 14 | 080S | 210E | 4304733607 | 12436 | Federal | GW | P | WONSITS VALLEY | 710 S | UINTAH | 1 | U-0807 | UT-0969 |
| WVFU 15W-13-8-21 | 13 | 080S | 210E | 4304733608 | 12436 | Federal | GW | P | WONSITS VALLEY | 710 S | UINTAH | 1 | U-0806 | UT-0969 |
| WVFU 1W-24-8-21 | 24 | 080S | 210E | 4304733613 | 12436 | Federal | GW | P | WONSITS VALLEY | 710 S | UINTAH | 1 | U-0810 | UT-0969 |
| WVFU 11W-18-8-22 | 18 | 080S | 220E | 4304733626 | 12436 | Federal | GW | P | WONSITS VALLEY | 710 S | UINTAH | 1 | U-057 | UT-0969 |
| WVFU 16W-2-8-21 | 02 | 080S | 210E | 4304733645 | 5265 | State | OW | P | WONSITS VALLEY | 710 S | UINTAH | 3 | ML-2785 | 159261960 |
| WVFU 9W-2-8-21 | 02 | 080S | 210E | 4304733648 | 12436 | State | GW | P | WONSITS VALLEY | 2 S | UINTAH | 3 | ML-2785 | 159261960 |
| WVFU 12W-16-8-21 | 16 | 080S | 210E | 4304733649 | 12436 | State | GW | P | WONSITS VALLEY | 710 S | UINTAH | 3 | ML-2237 | 159261960 |
| WVFU 12G-16-8-21 | 16 | 080S | 210E | 4304733650 | 5265 | State | OW | P | WONSITS VALLEY | 710 S | UINTAH | 3 | ML-2237 | 159261960 |
| WVFU 2W-10-8-21 | 10 | 080S | 210E | 4304733655 | 12436 | Federal | GW | P | WONSITS VALLEY | 710 S | UINTAH | 1 | U-0806 | UT-0969 |
| WVFU 4W-11-8-21 | 11 | 080S | 210E | 4304733657 | 12436 | Federal | GW | P | WONSITS VALLEY | 710 S | UINTAH | 1 | U-0806 | UT-0969 |
| WVFU 12W-10-8-21 | 10 | 080S | 210E | 4304733659 | 12436 | Federal | GW | P | WONSITS VALLEY | 710 S | UINTAH | 1 | U-0806 | UT-0969 |
| WVFU 12G-10-8-21 | 10 | 080S | 210E | 4304733660 | 5265 | Federal | OW | P | WONSITS VALLEY | 710 S | UINTAH | 1 | U-0806 | UT-0969 |
| WVFU 15W-9-8-21 | 09 | 080S | 210E | 4304733661 | 12436 | Federal | GW | P | WONSITS VALLEY | 710 S | UINTAH | 1 | U-0805 | UT-0969 |
| WVFU 15G-9-8-21 | 09 | 080S | 210E | 4304733662 | 5265 | Federal | OW | P | WONSITS VALLEY | 710 S | UINTAH | 1 | U-0805 | UT-0969 |
| WVFU 2W-13-8-21 | 13 | 080S | 210E | 4304733791 | 12436 | Federal | GW | P | WONSITS VALLEY | 710 S | UINTAH | 1 | U-0806 | UT-0969 |
| WVFU 6W-13-8-21 | 13 | 080S | 210E | 4304733792 | 12436 | Federal | GW | P | WONSITS VALLEY | 710 S | UINTAH | 1 | U-0806 | UT-0969 |
| WVFU 8W-13-8-21 | 13 | 080S | 210E | 4304733793 | 12436 | Federal | GW | P | WONSITS VALLEY | 710 S | UINTAH | 1 | U-0806 | UT-0969 |
| WVFU 10W-1-8-21 | 01 | 080S | 210E | 4304733794 | 12436 | Federal | GW | S | WONSITS VALLEY | 710 S | UINTAH | 1 | U-0802 | UT-0969 |
| WVFU 10W-13-8-21 | 13 | 080S | 210E | 4304733795 | 12436 | Federal | GW | P | WONSITS VALLEY | 710 S | UINTAH | 1 | U-0806 | UT-0969 |
| WVFU 16W-13-8-21 | 13 | 080S | 210E | 4304733796 | 12436 | State | GW | P | WONSITS VALLEY | 710 S | UINTAH | 3 | ML-3084 | 159261960 |
| WVFU 12W-7-8-22 | 07 | 080S | 220E | 4304733808 | 12436 | Federal | GW | P | WONSITS VALLEY | 710 S | UINTAH | 1 | U-022158 | UT-0969 |
| WVFU 6W-8-8-22 | 08 | 080S | 220E | 4304733811 | 12436 | Federal | GW | P | WONSITS VALLEY | 710 S | UINTAH | 1 | U-022158 | UT-0969 |
| WVFU 7W-8-8-22 | 08 | 080S | 220E | 4304733812 | 12436 | Federal | GW | P | WONSITS VALLEY | 710 S | UINTAH | 1 | U-022158 | UT-0969 |
| WVFU 10W-7-8-22 | 07 | 080S | 220E | 4304733813 | 12436 | Federal | GW | P | WONSITS VALLEY | 710 S | UINTAH | 1 | U-022158 | UT-0969 |
| WVFU 10W-8-8-22 | 08 | 080S | 220E | 4304733814 | 13450 | Federal | GW | P | WONSITS VALLEY | 710 S | UINTAH | 1 | U-022158 | UT-0969 |
| WVFU 12W-8-8-22 | 08 | 080S | 220E | 4304733815 | 12436 | Federal | GW | P | WONSITS VALLEY | 710 S | UINTAH | 1 | U-022158 | UT-0969 |
| WVFU 14W-7-8-22 | 07 | 080S | 220E | 4304733816 | 12436 | Federal | GW | P | WONSITS VALLEY | 710 S | UINTAH | 1 | U-022158 | UT-0969 |
| WVFU 16W-7-8-22 | 07 | 080S | 220E | 4304733817 | 12436 | Federal | GW | P | WONSITS VALLEY | 710 S | UINTAH | 1 | U-022158 | UT-0969 |
| WVFU 6W-7-8-22 | 07 | 080S | 220E | 4304733828 | 12436 | Federal | GW | P | WONSITS VALLEY | 710 S | UINTAH | 1 | U-022158 | UT-0969 |
| WVFU 6W-18-8-22 | 18 | 080S | 220E | 4304733842 | 12436 | Federal | GW | P | WONSITS VALLEY | 710 S | UINTAH | 1 | U-057 | UT-0969 |
| WVFU 6WC-18-8-22 | 18 | 080S | 220E | 4304733843 | 12436 | Federal | GW | P | WONSITS VALLEY | 710 S | UINTAH | 1 | U-057 | UT-0969 |
| WVFU 6WD-18-8-22 | 18 | 080S | 220E | 4304733844 | 12436 | Federal | GW | P | WONSITS VALLEY | 710 S | UINTAH | 1 | U-057 | UT-0969 |
| WVFU 5W-23-8-21 | 23 | 080S | 210E | 4304733860 | 12436 | Federal | GW | P | WONSITS VALLEY | 710 S | UINTAH | 1 | U-0809 | UT-0969 |
| WVFU 7W-23-8-21 | 23 | 080S | 210E | 4304733861 | 12436 | Federal | GW | P | WONSITS VALLEY | 710 S | UINTAH | 1 | U-0809 | UT-0969 |
| WVFU 8W-12-8-21 | 12 | 080S | 210E | 4304733862 | 12436 | Federal | GW | P | WONSITS VALLEY | 710 S | UINTAH | 1 | U-0806 | UT-0969 |
| WVFU 10W-12-8-21 | 12 | 080S | 210E | 4304733863 | 12436 | Federal | GW | P | WONSITS VALLEY | 710 S | UINTAH | 1 | U-0806 | UT-0969 |
| WVFU 14W-12-8-21 | 12 | 080S | 210E | 4304733864 | 12436 | Federal | GW | P | WONSITS VALLEY | 710 S | UINTAH | 1 | U-0806 | UT-0969 |
| WVFU 16W-12-8-21 | 12 | 080S | 210E | 4304733865 | 12436 | Federal | GW | P | WONSITS VALLEY | 710 S | UINTAH | 1 | U-0806 | UT-0969 |

SEI (N4235) to QEP (N2460) WONSITS VALLEY UNIT

| well_name | Sec | T | R | api | Entity | Lease Type | type | stat | | unit_name | field | | county | type | lease # | bond # |
|------------------|-----|------|------|------------|--------|------------|------|------|---|----------------|-------|---|--------|------|-----------|-----------|
| WVFU 1W-15-8-21 | 15 | 080S | 210E | 4304733902 | 12436 | Federal | GW | P | | WONSITS VALLEY | 710 | S | UINTAH | 1 | U-0807 | UT-0969 |
| WVFU 1W-22-8-21 | 22 | 080S | 210E | 4304733903 | 12436 | Federal | GW | P | | WONSITS VALLEY | 710 | S | UINTAH | 1 | UTU-06304 | UT-0969 |
| WVFU 1W-23-8-21 | 23 | 080S | 210E | 4304733904 | 12436 | Federal | GW | P | | WONSITS VALLEY | 710 | S | UINTAH | 1 | U-0809 | UT-0969 |
| WVFU 6W-11-8-21 | 11 | 080S | 210E | 4304733906 | 12436 | Federal | GW | P | | WONSITS VALLEY | 710 | S | UINTAH | 1 | U-0806 | UT-0969 |
| WV 7W-22-8-21 | 22 | 080S | 210E | 4304733907 | 13230 | Federal | GW | P | | WONSITS VALLEY | 710 | S | UINTAH | 1 | U-0804 | UT-0969 |
| WVFU 7W-24-8-21 | 24 | 080S | 210E | 4304733908 | 12436 | Federal | GW | P | | WONSITS VALLEY | 710 | S | UINTAH | 1 | U-0810 | UT-0969 |
| WVFU 10W-11-8-21 | 11 | 080S | 210E | 4304733910 | 12436 | Federal | GW | P | | WONSITS VALLEY | 710 | S | UINTAH | 1 | U-0806 | UT-0969 |
| WVFU 11W-15-8-21 | 15 | 080S | 210E | 4304733911 | 12436 | Federal | GW | P | | WONSITS VALLEY | 710 | S | UINTAH | 1 | U-0807 | UT-0969 |
| WVFU 11W-17-8-21 | 17 | 080S | 210E | 4304733912 | 13228 | Federal | GW | P | | WONSITS VALLEY | 2 | S | UINTAH | 1 | UTU-68219 | UT-0969 |
| WVFU 13W-11-8-21 | 11 | 080S | 210E | 4304733913 | 12436 | Federal | GW | P | | WONSITS VALLEY | 710 | S | UINTAH | 1 | U-0806 | UT-0969 |
| WVFU 13W-15-8-21 | 15 | 080S | 210E | 4304733914 | 12436 | Federal | GW | P | | WONSITS VALLEY | 710 | S | UINTAH | 1 | U-0807 | UT-0969 |
| WVFU 15W-10-8-21 | 10 | 080S | 210E | 4304733916 | 12436 | Federal | GW | P | | WONSITS VALLEY | 710 | S | UINTAH | 1 | U-0806 | UT-0969 |
| WVFU 15W-15-8-21 | 15 | 080S | 210E | 4304733917 | 12436 | Federal | GW | P | | WONSITS VALLEY | 710 | S | UINTAH | 1 | U-0807 | UT-0969 |
| WVFU 5W-14-8-21 | 14 | 080S | 210E | 4304733953 | 12436 | Federal | GW | P | | WONSITS VALLEY | 710 | S | UINTAH | 1 | U-0807 | UT-0969 |
| WVFU 7W-14-8-21 | 14 | 080S | 210E | 4304733955 | 12436 | Federal | GW | P | | WONSITS VALLEY | 710 | S | UINTAH | 1 | U-0807 | UT-0969 |
| WVFU 8W-11-8-21 | 11 | 080S | 210E | 4304733957 | 12436 | Federal | GW | P | | WONSITS VALLEY | 710 | S | UINTAH | 1 | U-0806 | UT-0969 |
| WVFU 8W-14-8-21 | 14 | 080S | 210E | 4304733958 | 12436 | Federal | GW | P | | WONSITS VALLEY | 710 | S | UINTAH | 1 | U-0807 | UT-0969 |
| WVFU 9W-15-8-21 | 15 | 080S | 210E | 4304733959 | 12436 | Federal | GW | P | | WONSITS VALLEY | 710 | S | UINTAH | 1 | U-0807 | UT-0969 |
| WVFU 12W-13-8-21 | 13 | 080S | 210E | 4304733961 | 12436 | Federal | GW | P | | WONSITS VALLEY | 710 | S | UINTAH | 1 | U-0806 | UT-0969 |
| WVFU 14W-13-8-21 | 13 | 080S | 210E | 4304733962 | 12436 | Federal | GW | P | | WONSITS VALLEY | 710 | S | UINTAH | 1 | UTU-0806 | UT-0969 |
| WVFU 15W-14-8-21 | 14 | 080S | 210E | 4304733963 | 12436 | Federal | GW | P | | WONSITS VALLEY | 710 | S | UINTAH | 1 | U-0807 | UT-0969 |
| WVFU 2W-18-8-22 | 18 | 080S | 220E | 4304733986 | 12436 | Federal | GW | P | | WONSITS VALLEY | 710 | S | UINTAH | 1 | U-057 | UT-0969 |
| WV 8W-18-8-22 | 18 | 080S | 220E | 4304733989 | 12436 | Federal | GW | P | | WONSITS VALLEY | 710 | S | UINTAH | 1 | U-9617 | UT-0969 |
| WVFU 10W-18-8-22 | 18 | 080S | 220E | 4304733991 | 12436 | Federal | GW | P | | WONSITS VALLEY | 710 | S | UINTAH | 1 | U-057 | UT-0969 |
| WVFU 12W-18-8-22 | 18 | 080S | 220E | 4304733993 | 12436 | Federal | GW | P | | WONSITS VALLEY | 710 | S | UINTAH | 1 | U-057 | UT-0969 |
| WV 14W-18-8-22 | 18 | 080S | 220E | 4304733995 | 12436 | Federal | GW | P | | WONSITS VALLEY | 710 | S | UINTAH | 1 | U-057 | UT-0969 |
| WVFU 6W-1-8-21 | 01 | 080S | 210E | 4304734008 | | Federal | GW | APD | C | WONSITS VALLEY | 710 | S | UINTAH | 1 | U-0802 | UT-0969 |
| WVFU 8W-1-8-21 | 01 | 080S | 210E | 4304734009 | 12436 | Federal | GW | DRL | C | WONSITS VALLEY | 710 | S | UINTAH | 1 | U-0802 | UT-0969 |
| WV 10G-2-8-21 | 02 | 080S | 210E | 4304734035 | 5265 | State | OW | P | | WONSITS VALLEY | 2 | S | UINTAH | 3 | ML-2785 | 159261960 |
| WV 14G-2-8-21 | 02 | 080S | 210E | 4304734036 | 5265 | State | OW | P | | WONSITS VALLEY | 710 | S | UINTAH | 3 | ML-2785 | 159261960 |
| WV 4W-17-8-22 | 17 | 080S | 220E | 4304734038 | 12436 | Federal | GW | P | | WONSITS VALLEY | 710 | S | UINTAH | 1 | U-055 | UT-0969 |
| WV 16W-1-8-21 | 01 | 080S | 210E | 4304734047 | | Federal | GW | APD | C | WONSITS VALLEY | 710 | S | UINTAH | 1 | U-0802 | UT-0969 |
| WV 13G-2-8-21 | 02 | 080S | 210E | 4304734068 | 5265 | State | OW | P | | WONSITS VALLEY | 710 | S | UINTAH | 3 | ML-2785-A | 159261960 |
| WV 5G-16-8-21 | 16 | 080S | 210E | 4304734107 | 5265 | State | OW | P | | WONSITS VALLEY | 710 | S | UINTAH | 3 | ML-2237 | 159261960 |
| WV 12G-1-8-21 | 01 | 080S | 210E | 4304734108 | 5265 | Federal | OW | P | | WONSITS VALLEY | 710 | S | UINTAH | 1 | U-0802 | UT-0969 |
| WV 2W-14-8-21 | 14 | 080S | 210E | 4304734140 | 12436 | Federal | GW | P | | WONSITS VALLEY | 710 | S | UINTAH | 1 | UTU-0807 | U-0969 |
| GH 2W-21-8-21 | 21 | 080S | 210E | 4304734141 | 12436 | Federal | GW | P | | WONSITS VALLEY | 710 | S | UINTAH | 1 | UTU-0804 | U-0969 |
| WV 2W-23-8-21 | 23 | 080S | 210E | 4304734142 | 12436 | Federal | GW | P | | WONSITS VALLEY | 710 | S | UINTAH | 1 | UTU-0809 | U-0969 |
| GH 3W-21-8-21 | 21 | 080S | 210E | 4304734143 | 12436 | Federal | GW | P | | WONSITS VALLEY | 710 | S | UINTAH | 1 | UTU-0804 | U-0969 |
| WV 4W-13-8-21 | 13 | 080S | 210E | 4304734144 | 12436 | Federal | GW | P | | WONSITS VALLEY | 710 | S | UINTAH | 1 | UTU-0806 | UT-0969 |
| GH 4W-21-8-21 | 21 | 080S | 210E | 4304734145 | 12436 | Federal | GW | P | | WONSITS VALLEY | 710 | S | UINTAH | 1 | UTU-0804 | UT-0969 |
| WV 4W-22-8-21 | 22 | 080S | 210E | 4304734146 | 12436 | Federal | GW | P | | WONSITS VALLEY | 710 | S | UINTAH | 1 | UTU-0804 | U-0969 |
| WV 16W-11-8-21 | 11 | 080S | 210E | 4304734155 | 12436 | Federal | GW | S | | WONSITS VALLEY | 710 | S | UINTAH | 1 | UTU-0806 | UT-0969 |
| WV 3W-19-8-22 | 19 | 080S | 220E | 4304734187 | 12436 | Federal | GW | P | | WONSITS VALLEY | 630 | S | UINTAH | 1 | UTU-057 | UT-0969 |
| WV 4W-23-8-21 | 23 | 080S | 210E | 4304734188 | 12436 | Federal | GW | P | | WONSITS VALLEY | 710 | S | UINTAH | 1 | UTU-809 | UT-0969 |

SEI (N4235) to QEP (N2460) WONSITS VALLEY UNIT

| well_name | Sec | T | R | api | Entity | Lease Type | type | stat | | unit_name | field | | county | type | lease # | bond # |
|----------------|-----|------|------|------------|--------|------------|------|------|---|----------------|-------|---|--------|------|----------|-----------|
| WV 6W-23-8-21 | 23 | 080S | 210E | 4304734189 | 12436 | Federal | GW | P | | WONSITS VALLEY | 710 | S | UINTAH | 1 | UTU-809 | UT-0969 |
| WV 11W-16-8-21 | 16 | 080S | 210E | 4304734190 | 12436 | State | GW | P | | WONSITS VALLEY | 710 | S | UINTAH | 3 | ML-2237 | 159261960 |
| WV 13W-16-8-21 | 16 | 080S | 210E | 4304734191 | 12436 | State | GW | P | | WONSITS VALLEY | 710 | S | UINTAH | 3 | ML-2237A | 159261960 |
| WV 14W-16-8-21 | 16 | 080S | 210E | 4304734192 | 12436 | State | GW | P | | WONSITS VALLEY | 710 | S | UINTAH | 3 | ML-2237 | 159261960 |
| WV 15W-16-8-21 | 16 | 080S | 210E | 4304734224 | 12436 | State | GW | P | | WONSITS VALLEY | 710 | S | UINTAH | 3 | ML-2237 | 159261960 |
| WV 16W-16-8-21 | 16 | 080S | 210E | 4304734225 | 12436 | State | GW | P | | WONSITS VALLEY | 710 | S | UINTAH | 3 | ML-2237A | 159261960 |
| WV 2W-15-8-21 | 15 | 080S | 210E | 4304734242 | 12436 | Federal | GW | P | | WONSITS VALLEY | 710 | S | UINTAH | 1 | UTU-0807 | UT-0969 |
| WV 2W-22-8-21 | 22 | 080S | 210E | 4304734243 | 12436 | Federal | GW | P | | WONSITS VALLEY | 710 | S | UINTAH | 1 | UTU-0804 | UT-0969 |
| WV 4W-14-8-21 | 14 | 080S | 210E | 4304734244 | 12436 | Federal | GW | P | | WONSITS VALLEY | 710 | S | UINTAH | 1 | U-0807 | UT-0969 |
| WV 6W-12-8-21 | 12 | 080S | 210E | 4304734245 | 12436 | Federal | GW | TA | | WONSITS VALLEY | 710 | S | UINTAH | 1 | U-0806 | UT-0969 |
| WV 7W-15-8-21 | 15 | 080S | 210E | 4304734246 | 12436 | Federal | GW | P | | WONSITS VALLEY | 710 | S | UINTAH | 1 | U-0807 | UT-0969 |
| WV 8W-15-8-21 | 15 | 080S | 210E | 4304734247 | 12436 | Federal | GW | P | | WONSITS VALLEY | 710 | S | UINTAH | 1 | UTU-0807 | UT-0969 |
| WV 12W-12-8-21 | 12 | 080S | 210E | 4304734248 | 12436 | Federal | GW | TA | | WONSITS VALLEY | 710 | S | UINTAH | 1 | U-0806 | UT-0969 |
| WV 14W-15-8-21 | 15 | 080S | 210E | 4304734249 | 12436 | Federal | GW | P | | WONSITS VALLEY | 710 | S | UINTAH | 1 | UTU-0807 | UT-0969 |
| WV 16W-10-8-21 | 10 | 080S | 210E | 4304734250 | 12436 | Federal | GW | P | | WONSITS VALLEY | 710 | S | UINTAH | 1 | UTU-0806 | UT-0969 |
| WV 16W-15-8-21 | 15 | 080S | 210E | 4304734251 | 12436 | Federal | GW | P | | WONSITS VALLEY | 710 | S | UINTAH | 1 | UTU-0807 | UT-0969 |
| WV 1W-11-8-21 | 11 | 080S | 210E | 4304734263 | | Federal | GW | APD | C | WONSITS VALLEY | 710 | S | UINTAH | 1 | UTU-0806 | UT-0969 |
| WV 2W-11-8-21 | 11 | 080S | 210E | 4304734264 | | Federal | GW | APD | C | WONSITS VALLEY | 710 | S | UINTAH | 1 | UTU-0806 | UT-0969 |
| WV 2W-12-8-21 | 12 | 080S | 210E | 4304734265 | 12436 | Federal | GW | DRL | C | WONSITS VALLEY | 710 | S | UINTAH | 1 | UTU-0806 | UT-0969 |
| WV 3W-11-8-21 | 11 | 080S | 210E | 4304734266 | | Federal | GW | APD | C | WONSITS VALLEY | 710 | S | UINTAH | 1 | UTU-0806 | UT-0969 |
| WV 3W-12-8-21 | 12 | 080S | 210E | 4304734267 | | Federal | GW | APD | C | WONSITS VALLEY | 710 | S | UINTAH | 1 | UTU-0806 | UT-0969 |
| WV 4W-12-8-21 | 12 | 080S | 210E | 4304734268 | | Federal | GW | APD | C | WONSITS VALLEY | 710 | S | UINTAH | 1 | UTU-0806 | UT-0969 |
| WV 5W-11-8-21 | 11 | 080S | 210E | 4304734269 | | Federal | GW | APD | C | WONSITS VALLEY | 710 | S | UINTAH | 1 | UTU-0806 | UT-0969 |
| WV 5W-12-8-21 | 12 | 080S | 210E | 4304734270 | 12436 | Federal | GW | DRL | C | WONSITS VALLEY | 710 | S | UINTAH | 1 | UTU-0806 | UT-0969 |
| WV 6W-14-8-21 | 14 | 080S | 210E | 4304734271 | 12436 | Federal | GW | P | | WONSITS VALLEY | 710 | S | UINTAH | 1 | UTU-0807 | UT-0969 |
| WV 9W-11-8-21 | 11 | 080S | 210E | 4304734274 | | Federal | GW | APD | C | WONSITS VALLEY | 710 | S | UINTAH | 1 | UTU-0806 | UT-0969 |
| WV 10W-14-8-21 | 14 | 080S | 210E | 4304734275 | 12436 | Federal | GW | P | | WONSITS VALLEY | 710 | S | UINTAH | 1 | UTU-0807 | UT-0969 |
| WV 11W-11-8-21 | 11 | 080S | 210E | 4304734276 | | Federal | GW | APD | C | WONSITS VALLEY | 710 | S | UINTAH | 1 | UTU-0806 | UT-0969 |
| WV 11W-14-8-21 | 14 | 080S | 210E | 4304734277 | 12436 | Federal | GW | P | | WONSITS VALLEY | 710 | S | UINTAH | 1 | UTU-0807 | UT-0969 |
| WV 12W-11-8-21 | 11 | 080S | 210E | 4304734278 | | Federal | GW | APD | C | WONSITS VALLEY | 710 | S | UINTAH | 1 | UTU-0806 | UT-0969 |
| WV 12W-14-8-21 | 14 | 080S | 210E | 4304734279 | 12436 | Federal | GW | P | | WONSITS VALLEY | 710 | S | UINTAH | 1 | UTU-0807 | UT-0969 |
| WV 14W-11-8-21 | 11 | 080S | 210E | 4304734280 | | Federal | GW | APD | C | WONSITS VALLEY | 710 | S | UINTAH | 1 | UTU-0806 | UT-0969 |
| WV 14W-14-8-21 | 14 | 080S | 210E | 4304734281 | 12436 | Federal | GW | P | | WONSITS VALLEY | 710 | S | UINTAH | 1 | UTU-0807 | UT-0969 |
| WV 15W-11-8-21 | 11 | 080S | 210E | 4304734282 | | Federal | GW | APD | C | WONSITS VALLEY | 710 | S | UINTAH | 1 | UTU-0806 | UT-0969 |
| WV 16W-14-8-21 | 14 | 080S | 210E | 4304734283 | 5265 | Federal | OW | P | | WONSITS VALLEY | 710 | S | UINTAH | 1 | UTU-0807 | UT-0969 |
| WV 1W-16-8-21 | 16 | 080S | 210E | 4304734288 | | State | GW | APD | C | WONSITS VALLEY | 710 | S | UINTAH | 3 | ML-2237 | 159261960 |
| WV 3W-15-8-21 | 15 | 080S | 210E | 4304734289 | | Federal | GW | APD | C | WONSITS VALLEY | 710 | S | UINTAH | 1 | UTU-0807 | UT-0969 |
| WV 3W-16-8-21 | 16 | 080S | 210E | 4304734290 | | State | GW | APD | C | WONSITS VALLEY | 710 | S | UINTAH | 3 | ML-2237 | 159261960 |
| WV 4W-15-8-21 | 15 | 080S | 210E | 4304734291 | | Federal | GW | APD | C | WONSITS VALLEY | 710 | S | UINTAH | 1 | UTU-0807 | UT-0969 |
| WV 4W-16-8-21 | 16 | 080S | 210E | 4304734292 | | State | GW | APD | C | WONSITS VALLEY | 710 | S | UINTAH | 3 | ML-2237 | 159261960 |
| WV 5W-15-8-21 | 15 | 080S | 210E | 4304734293 | | Federal | GW | APD | C | WONSITS VALLEY | 710 | S | UINTAH | 1 | UTU-0807 | UT-0969 |
| WV 6W-15-8-21 | 15 | 080S | 210E | 4304734294 | 12436 | Federal | GW | P | | WONSITS VALLEY | 710 | S | UINTAH | 1 | UTU-0807 | UT-0969 |
| WV 10W-15-8-21 | 15 | 080S | 210E | 4304734295 | 12436 | Federal | GW | P | | WONSITS VALLEY | 710 | S | UINTAH | 1 | UTU-0807 | UT-0969 |
| WVU 5W-16-8-21 | 16 | 080S | 210E | 4304734321 | 12436 | State | GW | DRL | | WONSITS VALLEY | 710 | S | UINTAH | 3 | ML-2237 | 04127294 |
| WV 7W-16-8-21 | 16 | 080S | 210E | 4304734322 | 12436 | State | GW | P | | WONSITS VALLEY | 710 | S | UINTAH | 3 | ML-2237 | 159261960 |

SEI (N4235) to QEP (N2460) WONSITS VALLEY UNIT

| well_name | Sec | T | R | api | Entity | Lease Type | type | stat | | unit_name | field | | county | type | lease # | bond # |
|--------------------------|-----|------|------|------------|--------|------------|------|------|---|----------------|-------|---|--------|------|-----------|-----------|
| WV 8W-16-8-21 | 16 | 080S | 210E | 4304734323 | | State | GW | APD | | WONSITS VALLEY | 710 | S | UINTAH | 3 | ML-2237 | 159261960 |
| WV 9W-16-8-21 | 16 | 080S | 210E | 4304734325 | 12436 | State | GW | P | | WONSITS VALLEY | 710 | S | UINTAH | 3 | ML-2237 | 159261960 |
| WV 10W-16-8-21 | 16 | 080S | 210E | 4304734326 | 12436 | State | GW | P | | WONSITS VALLEY | 710 | S | UINTAH | 3 | ML-2237 | 159261960 |
| WVU 4W-24-8-21 | 24 | 080S | 210E | 4304734330 | 12436 | Federal | GW | P | | WONSITS VALLEY | 710 | S | UINTAH | 1 | UTU-0810 | U-0969 |
| WVU 2W-24-8-21 | 24 | 080S | 210E | 4304734337 | | Federal | GW | APD | C | WONSITS VALLEY | 710 | S | UINTAH | 1 | UTU-0810 | UT-0969 |
| WVU 6W-24-8-21 | 24 | 080S | 210E | 4304734338 | | Federal | GW | APD | C | WONSITS VALLEY | 710 | S | UINTAH | 1 | UTU-0810 | UT-0969 |
| WVU 8W-23-8-21 | 23 | 080S | 210E | 4304734339 | | Federal | GW | APD | C | WONSITS VALLEY | 710 | S | UINTAH | 1 | UTU-0809 | UT-0969 |
| WVU 8W-24-8-21 | 24 | 080S | 210E | 4304734340 | 12436 | Federal | GW | P | C | WONSITS VALLEY | 710 | S | UINTAH | 1 | UTU-0810 | UT-0969 |
| WV 2G-7-8-22 | 07 | 080S | 220E | 4304734355 | | Federal | OW | APD | C | WONSITS VALLEY | 710 | S | UINTAH | 1 | UTU-02215 | UT-0969 |
| WV 2W-7-8-22 | 07 | 080S | 220E | 4304734356 | | Federal | GW | APD | C | WONSITS VALLEY | 710 | S | UINTAH | 1 | UTU-02215 | UT-0969 |
| WV 4G-8-8-22 | 08 | 080S | 220E | 4304734357 | | Federal | OW | APD | C | WONSITS VALLEY | 710 | S | UINTAH | 1 | UTU-02215 | UT-0969 |
| WV 4WA-18-8-22 | 18 | 080S | 220E | 4304734358 | | Federal | GW | APD | C | WONSITS VALLEY | 710 | S | UINTAH | 1 | UTU-057 | UT-0969 |
| WV 4WD-18-8-22 | 18 | 080S | 220E | 4304734359 | | Federal | GW | APD | C | WONSITS VALLEY | 710 | S | UINTAH | 1 | UTU-057 | UT-0969 |
| WV 13WA-18-8-22 | 18 | 080S | 220E | 4304734361 | | Federal | GW | APD | C | WONSITS VALLEY | 710 | S | UINTAH | 1 | UTU-057 | UT-0969 |
| WV 13WD-18-8-22 | 18 | 080S | 220E | 4304734362 | | Federal | GW | APD | C | WONSITS VALLEY | 710 | S | UINTAH | 1 | UTU-057 | UT-0969 |
| WV 2WA-18-8-22 | 18 | 080S | 220E | 4304734426 | | Federal | GW | APD | C | WONSITS VALLEY | 710 | S | UINTAH | 1 | UTU-057 | UT-0969 |
| WV 2WD-18-8-22 | 18 | 080S | 220E | 4304734427 | | Federal | GW | APD | C | WONSITS VALLEY | 710 | S | UINTAH | 1 | UTU-057 | UT-0969 |
| WV 3WA-18-8-22 | 18 | 080S | 220E | 4304734428 | | Federal | GW | APD | C | WONSITS VALLEY | 710 | S | UINTAH | 1 | UTU-057 | UT-0969 |
| WV 3WD-18-8-22 | 18 | 080S | 220E | 4304734429 | | Federal | GW | APD | C | WONSITS VALLEY | 710 | S | UINTAH | 1 | UTU-057 | UT-0969 |
| WV 4W-8-8-22 | 08 | 080S | 220E | 4304734457 | | Federal | GW | APD | C | WONSITS VALLEY | 710 | S | UINTAH | 1 | UTU-02215 | UT-0969 |
| WV 1W-8-8-22 | 08 | 080S | 220E | 4304734467 | | Federal | GW | APD | C | WONSITS VALLEY | 710 | S | UINTAH | 1 | UTU-02215 | UT-0969 |
| WV 2W-8-8-22 | 08 | 080S | 220E | 4304734468 | 12436 | Federal | GW | P | C | WONSITS VALLEY | 710 | S | UINTAH | 1 | UTU-02215 | UT-0969 |
| WV 8W-7-8-22 | 07 | 080S | 220E | 4304734469 | 12436 | Federal | GW | DRL | C | WONSITS VALLEY | 710 | S | UINTAH | 1 | UTU-02215 | UT-0969 |
| WV 8W-22-8-21 | 22 | 080S | 210E | 4304734564 | 12436 | Federal | GW | P | C | WONSITS VALLEY | 710 | S | UINTAH | 1 | UTU-0804 | U-0969 |
| WV 3G-8-8-22 | 08 | 080S | 220E | 4304734596 | 5265 | Federal | OW | TA | C | WONSITS VALLEY | 710 | S | UINTAH | 1 | U-022158 | U-0969 |
| WONSITS VALLEY 1G-7-8-22 | 07 | 080S | 220E | 4304734597 | | Federal | OW | APD | C | WONSITS VALLEY | 710 | S | UINTAH | 1 | U-022158 | U-0969 |
| WONSITS VALLEY 5G-8-8-22 | 08 | 080S | 220E | 4304734612 | | Federal | OW | APD | C | WONSITS VALLEY | 710 | S | UINTAH | 1 | UTU-02215 | U-0969 |
| WONSITS VALLEY 7G-8-8-22 | 08 | 080S | 220E | 4304734613 | | Federal | OW | APD | C | WONSITS VALLEY | 710 | S | UINTAH | 1 | UTU-76508 | U-0969 |
| WV 11G-8-8-22 | 08 | 080S | 220E | 4304734614 | | Federal | OW | APD | C | WONSITS VALLEY | 710 | S | UINTAH | 1 | UTU-02215 | U-0969 |
| WV 13G-8-8-22 | 08 | 080S | 220E | 4304734615 | | Federal | OW | APD | C | WONSITS VALLEY | 710 | S | UINTAH | 1 | UTU-02215 | U-0969 |
| WV 15G-7-8-22 | 07 | 080S | 220E | 4304734626 | | Federal | OW | APD | C | WONSITS VALLEY | 710 | S | UINTAH | 1 | UTU-02215 | U-0969 |
| WV 11G-7-8-22 | 07 | 080S | 220E | 4304734627 | | Federal | OW | APD | C | WONSITS VALLEY | 710 | S | UINTAH | 1 | UTU-02215 | U-0969 |
| WONSITS VALLEY 7G-7-8-22 | 07 | 080S | 220E | 4304734628 | | Federal | OW | APD | C | WONSITS VALLEY | 710 | S | UINTAH | 1 | UTU-02215 | U-0969 |
| WONSITS VALLEY 9G-7-8-22 | 07 | 080S | 220E | 4304734629 | | Federal | OW | APD | C | WONSITS VALLEY | 710 | S | UINTAH | 1 | UTU-02215 | U-0969 |
| WV EXT 2W-17-8-21 | 17 | 080S | 210E | 4304734928 | 12436 | Federal | GW | DRL | C | WONSITS VALLEY | 610 | S | UINTAH | 1 | UTU-68219 | UT-1237 |

OPERATOR CHANGE WORKSHEET

ROUTING

| |
|---------|
| 1. GLH |
| 2. CDW |
| 3. FILE |

Change of Operator (Well Sold)

Designation of Agent/Operator

X Operator Name Change

Merger

| | | |
|--------------------------------------------------------------------------------------------------|------------------------------------------------------------------------------------------------|-----------------|
| The operator of the well(s) listed below has changed, effective: | | 2/1/2003 |
| FROM: (Old Operator): | TO: (New Operator): | |
| N4235-Shenandoah Energy Inc 11002 E 17500 S Vernal, UT 84078-8526 Phone: (435) 781-4341 | N2460-QEP Uinta Basin Inc 11002 E 17500 S Vernal, UT 84078-8526 Phone: (435) 781-4341 | |

CA No. Unit: WONSITS VALLEY UNIT

| WELL(S) | | | | | | | | | |
|------------------|-----|------|------|------------|-----------|------------|-----------|-------------|--------|
| NAME | SEC | TWN | RNG | API NO | ENTITY NO | LEASE TYPE | WELL TYPE | WELL STATUS | Confid |
| WVFU 6W-1-8-21 | 01 | 080S | 210E | 4304734008 | | Federal | GW | APD | C |
| WVFU 8W-1-8-21 | 01 | 080S | 210E | 4304734009 | 12436 | Federal | GW | DRL | C |
| WVFU 15W-10-8-21 | 10 | 080S | 210E | 4304733916 | 12436 | Federal | GW | P | |
| WVFU 13W-11-8-21 | 11 | 080S | 210E | 4304733913 | 12436 | Federal | GW | P | |
| WVFU 8W-11-8-21 | 11 | 080S | 210E | 4304733957 | 12436 | Federal | GW | P | |
| WVFU 12W-13-8-21 | 13 | 080S | 210E | 4304733961 | 12436 | Federal | GW | P | |
| WVFU 14W-13-8-21 | 13 | 080S | 210E | 4304733962 | 12436 | Federal | GW | P | |
| WVFU 5W-14-8-21 | 14 | 080S | 210E | 4304733953 | 12436 | Federal | GW | P | |
| WVFU 7W-14-8-21 | 14 | 080S | 210E | 4304733955 | 12436 | Federal | GW | P | |
| WVFU 8W-14-8-21 | 14 | 080S | 210E | 4304733958 | 12436 | Federal | GW | P | |
| WVFU 15W-14-8-21 | 14 | 080S | 210E | 4304733963 | 12436 | Federal | GW | P | |
| WVFU 13W-15-8-21 | 15 | 080S | 210E | 4304733914 | 12436 | Federal | GW | P | |
| WVFU 15W-15-8-21 | 15 | 080S | 210E | 4304733917 | 12436 | Federal | GW | P | |
| WVFU 9W-15-8-21 | 15 | 080S | 210E | 4304733959 | 12436 | Federal | GW | P | |
| WVFU 11W-17-8-21 | 17 | 080S | 210E | 4304733912 | 13228 | Federal | GW | P | |
| WVFU 2W-18-8-22 | 18 | 080S | 220E | 4304733986 | 12436 | Federal | GW | P | |
| WV 8W-18-8-22 | 18 | 080S | 220E | 4304733989 | 12436 | Federal | GW | P | |
| WVFU 10W-18-8-22 | 18 | 080S | 220E | 4304733991 | 12436 | Federal | GW | P | |
| WVFU 12W-18-8-22 | 18 | 080S | 220E | 4304733993 | 12436 | Federal | GW | P | |
| WV 14W-18-8-22 | 18 | 080S | 220E | 4304733995 | 12436 | Federal | GW | P | |

OPERATOR CHANGES DOCUMENTATION

Enter date after each listed item is completed

- (R649-8-10) Sundry or legal documentation was received from the **FORMER** operator on: 6/2/2003
- (R649-8-10) Sundry or legal documentation was received from the **NEW** operator on: 6/2/2003
- The new company was checked on the **Department of Commerce, Division of Corporations Database** on: 6/19/2003
- Is the new operator registered in the State of Utah: YES Business Number: 5292864-0151
- If **NO**, the operator was contacted on: _____

20

6. (R649-9-2) Waste Management Plan has been received on:

IN PLACE

7. **Federal and Indian Lease Wells:** The BLM and or the BIA has approved the merger, name change, or operator change for all wells listed on Federal or Indian leases on: 7/21/2003

8. **Federal and Indian Units:**

The BLM or BIA has approved the successor of unit operator for wells listed on: 7/21/2003

9. **Federal and Indian Communization Agreements ("CA"):**

The BLM or BIA has approved the operator for all wells listed within a CA on: n/a

10. **Underground Injection Control ("UIC")** The Division has approved UIC Form 5, **Transfer of Authority to Inject**, for the enhanced/secondary recovery unit/project for the water disposal well(s) listed on: n/a

DATA ENTRY:

1. Changes entered in the Oil and Gas Database on: 9/16/2003

2. Changes have been entered on the Monthly Operator Change Spread Sheet on: 9/16/2003

3. Bond information entered in RBDMS on: n/a

4. Fee wells attached to bond in RBDMS on: n/a

STATE WELL(S) BOND VERIFICATION:

1. State well(s) covered by Bond Number: 965-003-032

FEDERAL WELL(S) BOND VERIFICATION:

1. Federal well(s) covered by Bond Number: ESB000024

INDIAN WELL(S) BOND VERIFICATION:

1. Indian well(s) covered by Bond Number: 799446

FEE WELL(S) BOND VERIFICATION:

1. (R649-3-1) The **NEW** operator of any fee well(s) listed covered by Bond Number 965-003-033

2. The **FORMER** operator has requested a release of liability from their bond on: n/a
The Division sent response by letter on: n/a

LEASE INTEREST OWNER NOTIFICATION:

3. (R649-2-10) The **FORMER** operator of the fee wells has been contacted and informed by a letter from the Division of their responsibility to notify all interest owners of this change on: n/a

COMMENTS:



State of Utah

Department of
Natural Resources

Division of
Oil, Gas & Mining

ROBERT L. MORGAN
Executive Director

LOWELL P. BRAXTON
Division Director

MICHAEL O. LEAVITT
Governor

OLENE S. WALKER
Lieutenant Governor

December 5, 2003

Raleen Searle
QEP Uinta Basin Inc.
11002 East 17500 South
Vernal, Utah 84078

Re: APD Rescinded – WVFU 6W-1-8-21, Sec. 1, T. 8S, R. 21E
Uintah County, Utah API No. 43-047-34008

Dear Ms. Searle:

The Application for Permit to Drill (APD) for the subject well was approved by the Division of Oil, Gas and Mining (Division) on June 7, 2001. On August 19, 2002 the Division granted a one-year APD extension. On December 2, 2003, you requested that the division rescind the state approved APD. No drilling activity at this location has been reported to the division. Therefore, approval to drill the well is hereby rescinded, effective December 2, 2003

A new APD must be filed with this office for approval prior to the commencement of any future work on the subject location.

If any previously unreported operations have been performed on this well location, it is imperative that you notify the Division immediately.

Sincerely,

Diana Whitney
Engineering Technician

cc: Well File
Bureau of Land Management, Vernal



United States Department of the Interior

BUREAU OF LAND MANAGEMENT

Vernal Field Office

170 South 500 East

Vernal, Utah 84078-2799

<http://www.blm.gov/utah/vernal>

Phone: (435) 781-4400

Fax: (435) 781-4410

IN REPLY REFER TO:

3160

UT08300

December 18, 2003

Raleen Searle
QEP-Uinta Basin, Inc.
11002 East 17500 South
Vernal, UT 84078

Re: Notification of Expiration
Well No. WV 6W-1-8-21
SENW, Sec. 1, T8S, R21E
Uintah County, Utah
Lease No. UTU-0802
Wonsits Valley WS AB

Dear Ms. Searle:

The Application for Permit to Drill the above-referenced well was approved on September 24, 2001. A one (1) year extension of the original APD was requested. The request was reviewed and the extension approved until September 24, 2003. According to our records, no known activity has transpired at the approved location. In view of the foregoing, this office is notifying you that the approval of the referenced application has expired. If you intend to drill at this location at a future date, a new Application for Permit to Drill must be submitted.

This office requires a letter confirming that no surface disturbance has been made for this drill site. Any surface disturbance associated with the approved location of this well is to be rehabilitated. A schedule for this rehabilitation must be submitted to this office. Your cooperation in this matter is appreciated.

Sincerely,

Leslie Walker

Legal Instruments Examiner

cc: UDOGM

43-047-34008

RECEIVED

JAN 14 2004

DIV. OF OIL, GAS & MINING