

Form 3160-3
(August 1999)

UNITED STATES
DEPARTMENT OF THE INTERIOR
BUREAU OF LAND MANAGEMENT

FORM APPROVED
OMB No. 1004-0136
Expires November 30, 2000

APPLICATION FOR PERMIT TO DRILL OR REENTER

1a. Type of Work: <input checked="" type="checkbox"/> DRILL <input type="checkbox"/> REENTER		CONFIDENTIAL	5. Lease Serial No. UTU057
1b. Type of Well: <input type="checkbox"/> Oil Well <input checked="" type="checkbox"/> Gas Well <input type="checkbox"/> Other <input checked="" type="checkbox"/> Single Zone <input type="checkbox"/> Multiple Zone			6. If Indian, Allottee or Tribe Name
2. Name of Operator SHENANDOAH ENERGY INC		Contact: RALEEN SEARLE E-Mail: rsearle@westportresourcescorp.com	7. If Unit or CA Agreement, Name and No. UTU63043C
3a. Address 11002 EAST 17500 SOUTH VERNAL, UT 84078-8526	3b. Phone No. (include area code) Ph: 435.781.7044 Fx: 435.781.7094		8. Lease Name and Well No. WONSITS VALLEY 4WA-18-8-22
4. Location of Well (Report location clearly and in accordance with any State requirements. *) At surface Lot 1 654FNL 697FWL At proposed prod. zone Lot 1 25FNL 1300FWL		9. API Well No. 43-047-34358-00-X1	
14. Distance in miles and direction from nearest town or post office* 9 +/- MILES SOUTHWEST OF REDWASH, UTAH		10. Field and Pool, or Exploratory WONSITS VALLEY	11. Sec., T., R., M., or Blk. and Survey or Area Sec 18 T8S R22E Mer SLB SME: BLM
15. Distance from proposed location to nearest property or lease line, ft. (Also to nearest drig. unit line, if any) 654 +/-	16. No. of Acres in Lease	12. County or Parish UINTAH	13. State UT
17. Spacing Unit dedicated to this well 20.00	18. Distance from proposed location to nearest well, drilling, completed, applied for, on this lease, ft. 25 +/-	19. Proposed Depth 8088 MD 8000 TVD	20. BLM/BIA Bond No. on file ESB000024
21. Elevations (Show whether DF, KB, RT, GL, etc.) 5013 KB	22. Approximate date work will start	23. Estimated duration 10 DAYS	

24. Attachments

The following, completed in accordance with the requirements of Onshore Oil and Gas Order No. 1, shall be attached to this form:

- | | |
|--|--|
| <ul style="list-style-type: none"> 1. Well plat certified by a registered surveyor. 2. A Drilling Plan. 3. A Surface Use Plan (if the location is on National Forest System Lands, the SUPO shall be filed with the appropriate Forest Service Office). | <ul style="list-style-type: none"> 4. Bond to cover the operations unless covered by an existing bond on file (see Item 20 above). 5. Operator certification 6. Such other site specific information and/or plans as may be required by the authorized officer. |
|--|--|

25. Signature (Electronic Submission)	Name (Printed/Typed) RALEEN SEARLE	Date 10/23/2001
Title PREPARER		
Approved by (Signature) EXPIRED	Name (Printed/Typed) EXPIRED	Date 02/27/2004
Title EXPIRED		Office Vernal

Application approval does not warrant or certify the applicant holds legal or equitable title to those rights in the subject lease which would entitle the applicant to conduct operations thereon.
Conditions of approval, if any, are attached.

Title 18 U.S.C. Section 1001 and Title 43 U.S.C. Section 1212, make it a crime for any person knowingly and willfully to make to any department or agency of the United States any false, fictitious or fraudulent statements or representations as to any matter within its jurisdiction.

Additional Operator Remarks (see next page)

**Electronic Submission #7807 verified by the BLM Well Information System
For SHENANDOAH ENERGY INC, sent to the Vernal
Committed to AFMSS for processing by LESLIE WALKER on 11/01/2001 (02LW0207AE)**

**** BLM REVISED ** BLM REVISED ** BLM REVISED ** BLM REVISED ** BLM REVISED ****

Additional Operator Remarks:

Shenandoah energy Inc. proposes to drill a well to 8088' MD, 8000' TVD to test the Wasatch. If productive, casing will be run and the well completed. If dry, the well will be plugged and abandoned as per BLM and State of Utah requirements.

Please see Shenandoah Energy Inc. Standard Practices for Wasatch Formation Wells located in Red Wash, Wonsits Valley, Gypsum Hills, White River, Glen Bench, and undesignated fields in Townships 07 and 08 South, Ranges 21 to 24 East.

See Onshore Order No. 1 attached

Please be advised that shenandoah Energy Inc. is considered to be the operator of the above mentioned well. Shenandoah Energy Inc. agrees to be responsible under the terms and conditions of the lease for the operations conducted upon the lease lands.

Bond coverage for this well is provided by Bond No. U-0969. The principal is Shenandoah Energy Inc. via surety as consent as provided for the 43 CFR 3104.2.

Revisions to Operator-Submitted EC Data for APD #7807

	Operator Submitted	BLM Revised (AFMSS)
Lease:	UTU-057	UTU057
Agreement:	WONSITS VALLEY	UTU63043C
Operator:	SHENANDOAH ENERGY INC. 11002 EAST 17500 SOUTH VERNAL UT 84078 Ph: 435.781.4309 Fx: 435.781.4329	SHENANDOAH ENERGY INC 11002 EAST 17500 SOUTH VERNAL UT 84078-8526 Ph: 435.781.4300 Fx: 435.781.4329
Admin Contact:	RALEEN SEARLE PREPARER 11002 EAST 17500 SOUTH VERNAL UT 84078 Ph: 435.781.4309 Fx: 435.781.4329 E-Mail: rsearle@shenandoahenergy.com	RALEEN SEARLE PREPARER 11002 EAST 17500 SOUTH VERNAL UT 84078-8526 Ph: 435.781.7044 Fx: 435.781.7094 E-Mail: rsearle@westportresourcescorp.com
Tech Contact:		
Well Name:	WONSITS VALLEY	WONSITS VALLEY
Number:	4WA-18-8-22	4WA-18-8-22
Location:	UT	UT
State:	UINTAH	UINTAH
County:	Sec 18 T8S R22E Mer SLB	Sec 18 T8S R22E Mer SLB
S/T/R:	NWNW Lot 1 654FNL 697FWL	Lot 1 654FNL 697FWL
Surf Loc:		
Field/Pool:	WONSITS VALLEY	WONSITS VALLEY
Bond:	U-0969	ESB000024

UNITED STATES
DEPARTMENT OF THE INTERIOR
BUREAU OF LAND MANAGEMENT

FORM APPROVED
OMB No. 1004-0136
Expires November 30, 2000

APPLICATION FOR PERMIT TO DRILL OR REENTER

1a. Type of Work: <input checked="" type="checkbox"/> DRILL <input type="checkbox"/> REENTER		CONFIDENTIAL	5. Lease Serial No. UTU-057
1b. Type of Well: <input type="checkbox"/> Oil Well <input checked="" type="checkbox"/> Gas Well <input type="checkbox"/> Other <input checked="" type="checkbox"/> Single Zone <input type="checkbox"/> Multiple Zone			6. If Indian, Allottee or Tribe Name N/A
2. Name of Operator SHENANDOAH ENERGY INC.		Contact: RALEEN SEARLE E-Mail: rsearle@shenandoahenergy.com	7. If Unit or CA Agreement, Name and No. WONSITS VALLEY
3a. Address 11002 EAST 17500 SOUTH VERNAL, UT 84078		3b. Phone No. (include area code) Ph: 435.781.4309 Fx: 435.781.4329	8. Lease Name and Well No. WONSITS VALLEY 4WA-18-8-22
4. Location of Well (Report location clearly and in accordance with any State requirements.)* At surface NWNW Lot 1 654FNL 697FWL At proposed prod. zone NWNW Lot 1 25FNL 1300FWL		4443031 N 622678 E 4443222 N 628862 E	9. API Well No. 43-047-34358
14. Distance in miles and direction from nearest town or post office* 9 +/- MILES SOUTHWEST OF REDWASH, UTAH		15. Distance from proposed location to nearest property or lease line, ft. (Also to nearest drig. unit line, if any) 654 +/-	10. Field and Pool, or Exploratory WONSITS VALLEY
16. No. of Acres in Lease 624.60		17. Spacing Unit dedicated to this well 20.00	11. Sec., T., R., M., or Blk. and Survey or Area Sec 18 T8S R22E Mer SLB
18. Distance from proposed location to nearest well, drilling, completed, applied for, on this lease, ft. 25 +/-		19. Proposed Depth 8088 MD 8000 TVD	12. County or Parish UINTAH
21. Elevations (Show whether DF, KB, RT, GL, etc.) 5013 KB		22. Approximate date work will start	13. State UT
23. Estimated duration 10 DAYS		24. Attachments	

The following, completed in accordance with the requirements of Onshore Oil and Gas Order No. 1, shall be attached to this form:

- Well plat certified by a registered surveyor.
- A Drilling Plan.
- A Surface Use Plan (if the location is on National Forest System Lands, the SUPO shall be filed with the appropriate Forest Service Office).
- Bond to cover the operations unless covered by an existing bond on file (see Item 20 above).
- Operator certification
- Such other site specific information and/or plans as may be required by the authorized officer.

25. Signature (Electronic Submission)	Name (Printed/Typed) RALEEN SEARLE	Date 10/23/2001
Title PREPARER	<i>John Burch</i>	
Approved by (Signature)	Name (Printed/Typed) BRADLEY G. HILL	Date 11-14-01
Title	Office RECLAMATION SPECIALIST III	

Application approval does not warrant or certify the applicant holds legal or equitable title to those rights in the subject lease which would entitle the applicant to conduct operations thereon.
Conditions of approval, if any, are attached.

Title 18 U.S.C. Section 1001 and Title 43 U.S.C. Section 1212, make it a crime for any person knowingly and willfully to make to any department or agency of the United States any false, fictitious or fraudulent statements or representations as to any matter within its jurisdiction.

Additional Operator Remarks (see next page)

Electronic Submission #7807 verified by the BLM Well Information System
For SHENANDOAH ENERGY INC., sent to the Vernal

RECEIVED

OCT 26 2001

DIVISION OF
OIL, GAS AND MINING

** ORIGINAL **

Additional Operator Remarks:

Shenandoah energy Inc. proposes to drill a well to 8088' MD, 8000' TVD to test the Wasatch. If productive, casing will be run and the well completed. If dry, the well will be plugged and abandoned as per BLM and State of Utah requirements.

Please see Shenandoah Energy Inc. Standard Practices for Wasatch Formation Wells located in Red Wash, Wonsits Valley, Gypsum Hills, White River, Glen Bench, and undesignated fields in Townships 07 and 08 South, Ranges 21 to 24 East.

See Onshore Order No. 1 attached

Please be advised that shenandoah Energy Inc. is considered to be the operator of the above mentioned well. Shenandoah Energy Inc. agrees to be responsible under the terms and conditions of the lease for the operations conducted upon the lease lands.

Bond coverage for this well is provided by Bond No. U-0969. The principal is Shenandoah Energy Inc. via surety as consent as provided for the 43 CFR 3104.2.

SHENANDOAH ENERGY, INC.
WV #4WA-18-8-22 & WV #4WD-18-8-22
 LOCATED IN UINTAH COUNTY, UTAH
 SECTION 18, T8S, R22E, S.L.B.&M.

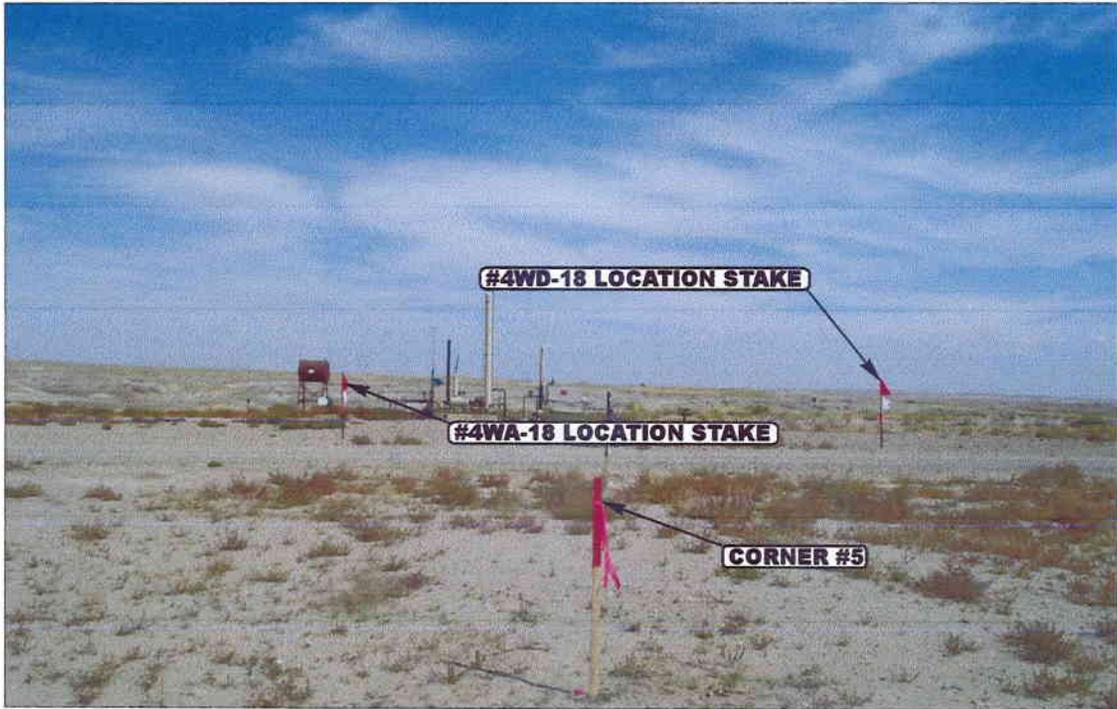


PHOTO: VIEW FROM CORNER #5 TO LOCATION STAKE

CAMERA ANGLE: NORTHEASTERLY



PHOTO: VIEW OF EXISTING ACCESS AT EDGE OF PAD

CAMERA ANGLE: SOUTHEASTERLY



- Since 1964 -

UELS Uintah Engineering & Land Surveying
 85 South 200 East Vernal, Utah 84078
 435-789-1017 uels@uelsinc.com

LOCATION PHOTOS	10	4	01	PHOTO
	MONTH	DAY	YEAR	
TAKEN BY: C.T.	DRAWN BY: K.G.	REVISED: 00-00-00		

SHENANDOAH ENERGY INC.
WELL WV 4WA-18-8-22

ONSHORE OIL & GAS ORDER NO. 1
Approval of Operations on Onshore
Federal Oil and Gas Leases

All lease and/or unit operations will be conducted in such a manner that full compliance is made with applicable laws, regulations (43 CFR 3100), Onshore Oil and Gas No. 1, and the approved plan of operations. The operator is fully responsible for the actions of his subcontractors. A copy of these conditions will be furnished the field representative to insure compliance.

1. Formation Tops

The estimated tops of important geologic markers are as follows:

<i>Formation</i>	<i>Depth</i>	<i>TVD</i>	<i>Prod. Phase Anticipated</i>
Uinta	Surface	Surface	
Green River	2931	2908	
Mahogany Ledge	3698	3658	
Mesa	6301	6213	
TD (Wasatch)	8088	8000	GAS

2. Anticipated Depths of Oil, Gas, Water and Other Mineral Bearing Zones

The estimated depths at which the top and bottom of the anticipated water, oil, gas or other mineral bearing formations are expected to be encountered are as follows:

<i>Substance</i>	<i>Formation</i>	<i>MD</i>	<i>TVD</i>
Oil/Gas	Wasatch	8088	8000

All fresh water and prospectively valuable minerals encountered during drilling, will be recorded by depth and adequately protected. All oil and gas shows will be tested to determine commercial potential.

All water shows and water-bearing sands will be reported to the BLM in Vernal, Utah. Copies of State of Utah form OGC-8-X are acceptable. If no flows are detected, samples will be submitted to the BLM along with any water analyses conducted.

3. Anticipated Bottom Hole Pressures

Maximum anticipated bottom hole pressure equals approximately 3200.0 psi.

**SHENANDOAH ENERGY INC.
WONSITS VALLEY 4WA-18-8-22
654' FNL, 697' FWL, BOTTOM HOLE 25' FNL, 1300' FWL
SWSW, SECTION 18 T8S, R22E
UINTAH COUNTY, UTAH
LEASE # UTU-057**

ONSHORE ORDER NO. 1

MULTI – POINT SURFACE USE & OPERATIONS PLAN

1. Existing Roads:

The proposed well site is approximately 1.1 miles southwest of Red Wash, Utah.

Refer to Topo Maps A and B for location of access roads within a 2 – mile radius.

Please refer to the original well pad WV 145 for road improvements.

2. Planned Access Roads:

Please see Shenandoah Energy Inc. Standard Practices for Wasatch Formation Wells located in Red Wash, Wonsits Valley, Gypsum Hills, White River, Glen Bench, and undesignated fields in Townships 07 and 08 South, Ranges 21 to 24 East.

Refer to Topo Map B for the location of the proposed access road.

3. Location of Existing Wells Within a 1 – Mile Radius:

Please refer to Topo Map C.

4. Location of Existing & Proposed Facilities:

Please see Shenandoah Energy Inc. Standard Practices for Wasatch Formation Wells located in Red Wash, Wonsits Valley, Gypsum Hills, White River, Glen Bench, and undesignated fields in Townships 07 and 08 South, Ranges 21 to 24 East.

5. Location and Type of Water Supply:

Please see Shenandoah Energy Inc. Standard Practices for Wasatch Formation Wells located in Red Wash, Wonsits Valley, Gypsum Hills, White River, Glen Bench, and undesignated fields in Townships 07 and 08 South, Ranges 21 to 24 East.

6. Source of Construction Materials:

Please see Shenandoah Energy Inc. Standard Practices for Wasatch Formation Wells located in Red Wash, Wonsits Valley, Gypsum Hills, White River, Glen Bench, and undesignated fields in Townships 07 and 08 South, Ranges 21 to 24 East.

7. Methods of Handling Waste Materials:

Please see Shenandoah Energy Inc. Standard Practices for Wasatch Formation Wells located in Red Wash, Wonsits Valley, Gypsum Hills, White River, Glen Bench, and undesignated fields in Townships 07 and 08 South, Ranges 21 to 24 East.

8. Ancillary Facilities:

Please see Shenandoah Energy Inc. Standard Practices for Wasatch Formation Wells located in Red Wash, Wonsits Valley, Gypsum Hills, White River, Glen Bench, and undesignated fields in Townships 07 and 08 South, Ranges 21 to 24 East.

9. Well Site Layout: (See Location Layout Diagram)

The attached Location Layout Diagram describes drill pad cross-sections, cuts and fills and locations of the mud tanks, reserve pit, flare pit, pipe racks, trailer parking, spoil dirt stockpile(s), and surface material stockpile(s).

Please see the attached diagram to describe rig orientation, parking areas, and access roads.

10. Plans for Reclamation of the Surface:

Please see Shenandoah energy Inc. Standard Operating Practices for Wasatch Formation Wells located in Red Wash, Wonsits Valley, Gypsum Hills, White River, Glen Bench, and undesignated fields in Township 07 and 03 South, Ranges 21 to 24 East.

Reclamation will be according to the stipulations on the WV 145

11. Surface Ownership:

The well pad and access road are located on lands owned by:

Bureau of Land Management
170 South 500 East
Vernal, UT 84078
(435) 781-4410

12. Other Information

A Class III archaeological survey was conducted by Montgomery Archaeology Consultants. A copy of this report was submitted directly to the appropriate agencies by Montgomery Archaeology Consultants. Cultural resource clearance was recommended for this location.

This is a directional well on the existing well pad of the WV 145 which was approved August 20, 1996; AFI # 43-047-31820. There will be no additional disturbance. All drilling will be done under SEI new Standard Operating Practices.

Lessee's or Operator's Representative:



John Busch
Red Wash Operations Rep.
Shenandoah Energy Inc.
11002 East 17500 South
Vernal, Utah 84078
(435) 781-4341

Certification:

All lease and/or unit operations will be conducted in such a manner that full compliance is made with all applicable laws, regulations, Onshore Oil & Gas Orders, the approved plan of operations, and any applicable Notice to Lessees.

Shenandoah Energy Inc. will be fully responsible for the actions of their subcontractors.

A complete copy of the approved Application for Permit to Drill will be furnished to the field representative(s) to ensure compliance and shall be on location during all construction and drilling operations.

I hereby certify that I, or persons under my direct supervision, have inspected the proposed drill site and access route; that I am familiar with the conditions which currently exist; that the statements made in this plan are to the best of my knowledge, true and correct; and that the work associated with the operations proposed herein will be performed by Shenandoah Energy Inc. its' contractors and subcontractors in conformity with this plan and the terms and conditions under which it is approved. This statement is subject to the provisions of 18 U.S.C. 1001 for the filing of a false statement.

John Busch John Busch
John Busch
Red Wash Operations Representative

22-Oct-01
Date

Shenandoah Energy, Inc.

**Utah
Uintah County
Sec 18-T8S-R22E
WV #4WA-18-8-22
Revised: 5 October, 2001**

PROPOSAL REPORT

5 October, 2001

sperry-sun
DRILLING SERVICES
A Halliburton Company

Proposal Ref: pro7115

Sperry-Sun Drilling Services

Proposal Report for WV #4WA-18-8-22
Revised: 5 October, 2001



Shenandoah Energy, Inc.
Utah

Uintah County
Sec 18-T8S-R22E

Measured Depth (ft)	Incl.	Azim.	Vertical Depth (ft)	Northings (ft)	Eastings (ft)	Vertical Section (ft)	Dogleg Rate (°/100ft)
0.00	0.000	0.000	0.00	0.00 N	0.00 E	0.00	
1500.00	0.000	0.000	1500.00	0.00 N	0.00 E	0.00	0.000
1600.00	2.000	43.791	1599.98	1.26 N	1.21 E	1.75	2.000
1700.00	4.000	43.791	1699.84	5.04 N	4.83 E	6.98	2.000
1800.00	6.000	43.791	1799.45	11.33 N	10.86 E	15.69	2.000
1900.00	8.000	43.791	1898.70	20.13 N	19.29 E	27.88	2.000
2000.00	10.000	43.791	1997.47	31.42 N	30.12 E	43.52	2.000
2100.00	12.000	43.791	2095.62	45.19 N	43.32 E	62.60	2.000
2108.70	12.174	43.791	2104.13	46.51 N	44.58 E	64.43	2.000
2500.00	12.174	43.791	2486.63	106.07 N	101.69 E	146.94	0.000
3000.00	12.174	43.791	2975.39	182.19 N	174.66 E	252.38	0.000
3500.00	12.174	43.791	3464.14	258.30 N	247.63 E	357.83	0.000
4000.00	12.174	43.791	3952.90	334.42 N	320.59 E	463.27	0.000
4500.00	12.174	43.791	4441.65	410.53 N	393.56 E	568.71	0.000
5000.00	12.174	43.791	4930.41	486.65 N	466.53 E	674.15	0.000
5500.00	12.174	43.791	5419.16	562.76 N	539.50 E	779.59	0.000
5629.62	12.174	43.791	5545.87	582.49 N	558.42 E	806.92	0.000
5700.00	10.766	43.791	5614.84	592.60 N	568.10 E	820.92	2.000
5800.00	8.766	43.791	5713.39	604.84 N	579.84 E	837.88	2.000
5900.00	6.766	43.791	5812.47	614.60 N	589.19 E	851.40	2.000
6000.00	4.766	43.791	5911.95	621.85 N	596.14 E	861.44	2.000
6100.00	2.766	43.791	6011.73	626.59 N	600.69 E	868.01	2.000
6200.00	0.766	43.791	6111.68	628.81 N	602.82 E	871.09	2.000
6238.32	0.000	0.000	6150.00	629.00 N	603.00 E	871.35	2.000
8088.32	0.000	0.000	8000.00	629.00 N	603.00 E	871.35	0.000

All data is in Feet (US) unless otherwise stated. Directions and coordinates are relative to True North. Vertical depths are relative to Well. Northings and Eastings are relative to Well.

The Dogleg Severity is in Degrees per 100 feet (US).
Vertical Section is from Well and calculated along an Azimuth of 43.791° (True).

Based upon Minimum Curvature type calculations, at a Measured Depth of 8088.32ft.,
The Bottom Hole Displacement is 871.35ft., in the Direction of 43.791° (True).

Comments

Measured Depth (ft)	Station Coordinates			Comment
	TVD (ft)	Northings (ft)	Eastings (ft)	
1500.00	1500.00	0.00 N	0.00 E	Kick-Off at 1500.00ft
1804.35	1803.78	11.66 N	11.18 E	Build Rate = 2.000°/100ft
2108.70	2104.13	46.51 N	44.58 E	End of Build at 2108.70ft
3869.16	3825.00	314.50 N	301.50 E	Hold Angle at 12.174°
5629.62	5545.87	582.49 N	558.42 E	Drop to Vertical at 5629.62ft

Sperry-Sun Drilling Services

Proposal Report for WV #4WA-18-8-22
Revised: 5 October, 2001



Shenandoah Energy, Inc.
Utah

Uintah County
Sec 18-T8S-R22E

Measured Depth (ft)	TVD (ft)	Station Coordinates		Comment
		Northings (ft)	Eastings (ft)	
<i>Comments (Continued)</i>				
5933.97	5846.22	617.34 N	591.82 E	Drop Rate = 2.000"/100ft
6238.32	6150.00	629.00 N	603.00 E	End of Drop at 6238.32ft
7163.32	7075.00	629.00 N	603.00 E	Hold Angle at 0.000°
8088.32	8000.00	629.00 N	603.00 E	Total Depth at 8088.32ft

Formation Tops

Formation Plane (Below Well Origin)			Profile		Penetration Point			Formation Name
Sub-Sea (ft)	Dip Deg.	Dip Dir. Deg.	Measured Depth (ft)	Vertical Depth (ft)	Sub-Sea Depth (ft)	Northings (ft)	Eastings (ft)	
1134.00	0.000	1.288	6238.32	6150.00	1134.00	629.00 N	603.00 E	Wasatch Top



Casing details

From		To		Casing Detail
Measured Depth (ft)	Vertical Depth (ft)	Measured Depth (ft)	Vertical Depth (ft)	
<Surface>	<Surface>	480.00	480.00	9 5/8" Casing

Targets associated with this wellpath

Target Name	Target Entry Coordinates			Target Shape	Target Type
	TVD (ft)	Northings (ft)	Eastings (ft)		
4WA-18-8-22 Wasatch Top	6150.00	629.00 N	603.00 E	Circle	Current Target


**Utah
 Uintah County
 Sec 18-T8S-R22E
 WV #4WA-18-8-22**

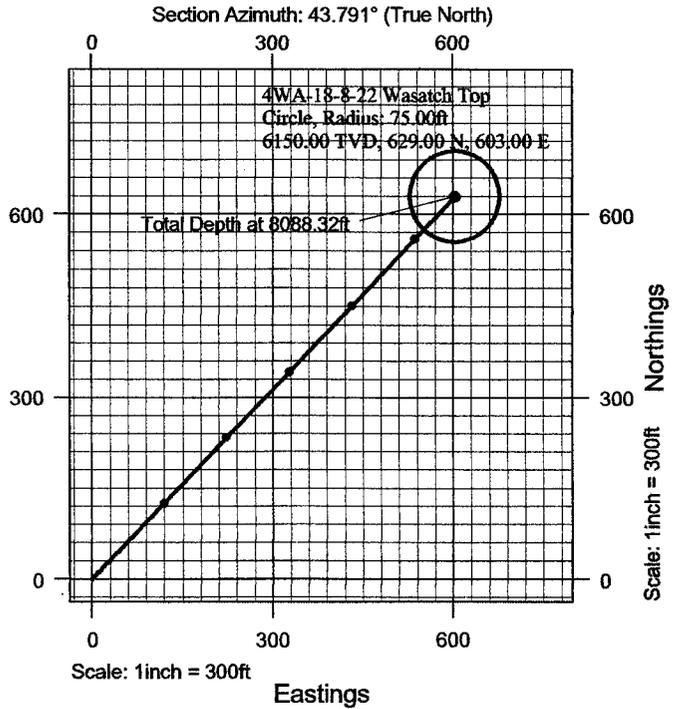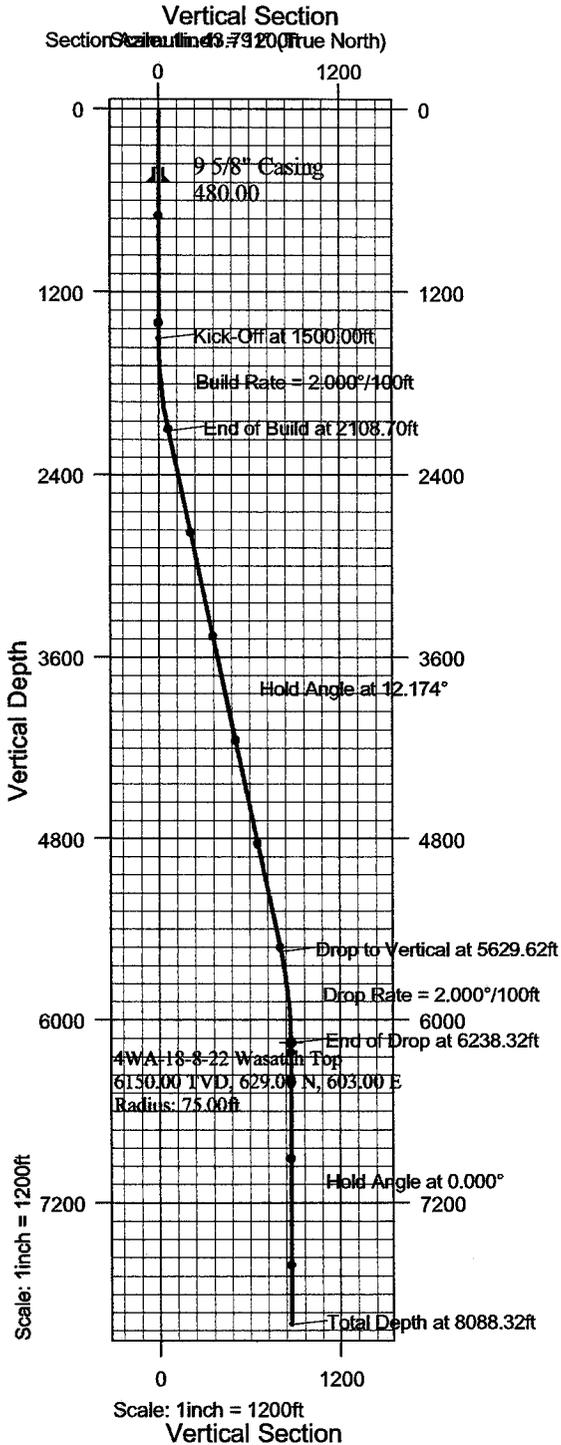

Proposal Data for WV #4WA-18-8-22							
Vertical Origin:	Well						
Horizontal Origin:	Well						
Measurement Units:	ft						
North Reference:	True North						
Dogleg severity:	Degrees per 100 feet (US)						
Vertical Section Azimuth:	43.791°						
Vertical Section Description:	Well						
Vertical Section Origin:	0.00 N, 0.00 E						
Measured Depth	Incl.	Azim.	Vertical Depth	Northings	Eastings	Vertical Section	Dogleg Rate
0.00	0.000	1.288	0.00	0.00 N	0.00 E	0.00	0.000
1500.00	0.000	1.288	1500.00	0.00 N	0.00 E	0.00	0.000
2108.70	12.174	43.791	2104.13	44.51 N	44.58 E	64.43	2.000
5629.62	12.174	43.791	5545.87	582.49 N	558.42 E	806.92	0.000
6238.32	0.000	1.288	6150.00	629.00 N	603.00 E	871.35	2.000
8088.32	0.000	1.288	8000.00	629.00 N	603.00 E	871.35	0.000

Prepared by: Jay Lantz Date/Time: 5 October, 2001 - 15:06 Checked: Approved:

Utah
 Uintah County
 Sec 18-T8S-R22E

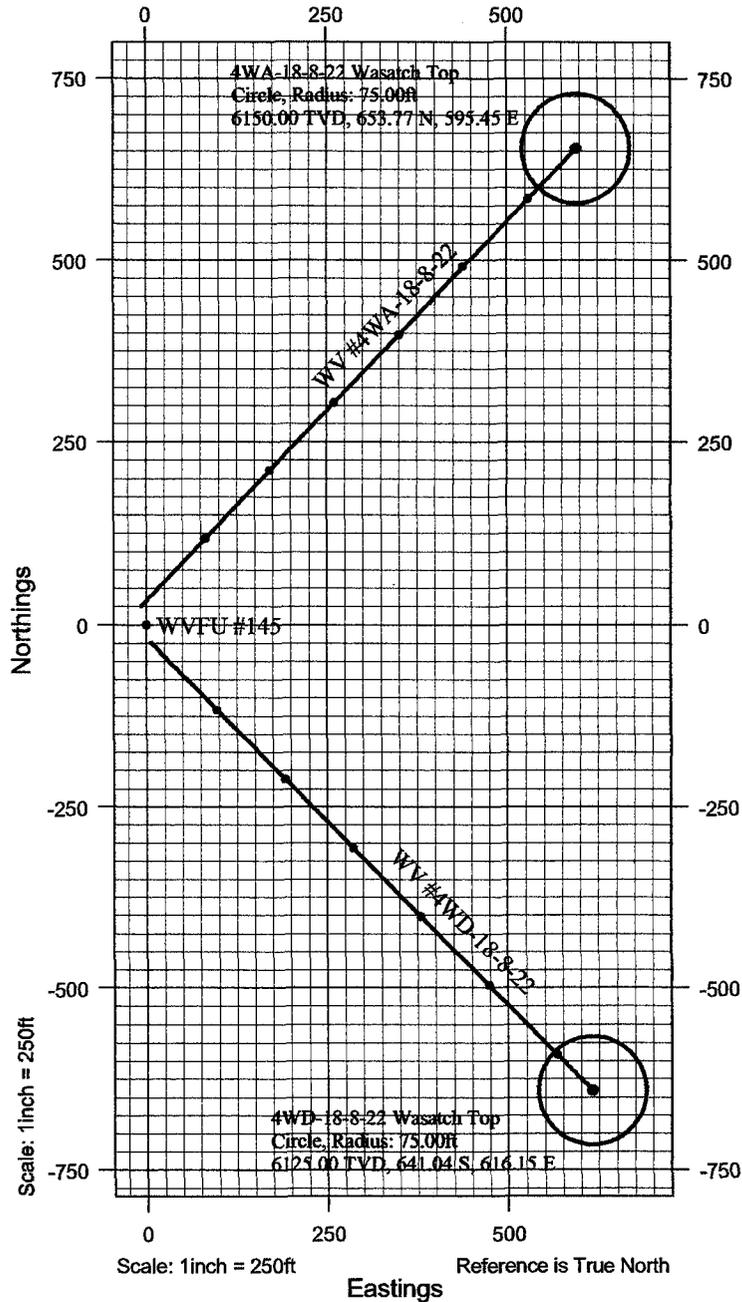


Prepared by: Jay Lantz	Date/Time: 5 October, 2001 - 16:23	Checked:	Approved:
---------------------------	---------------------------------------	----------	-----------


SHENANDOAH ENERGY, INC.

LOCATION LAYOUT FOR

WV #4WA-18-8-22 & WV #4WD-18-8-22
SECTION 18, T8S, R22E, S.L.B.&M.
NW 1/4 NW 1/4

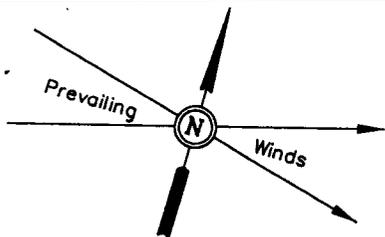


SCALE: 1" = 50'
DATE: 10-3-01
Drawn By: D.COX

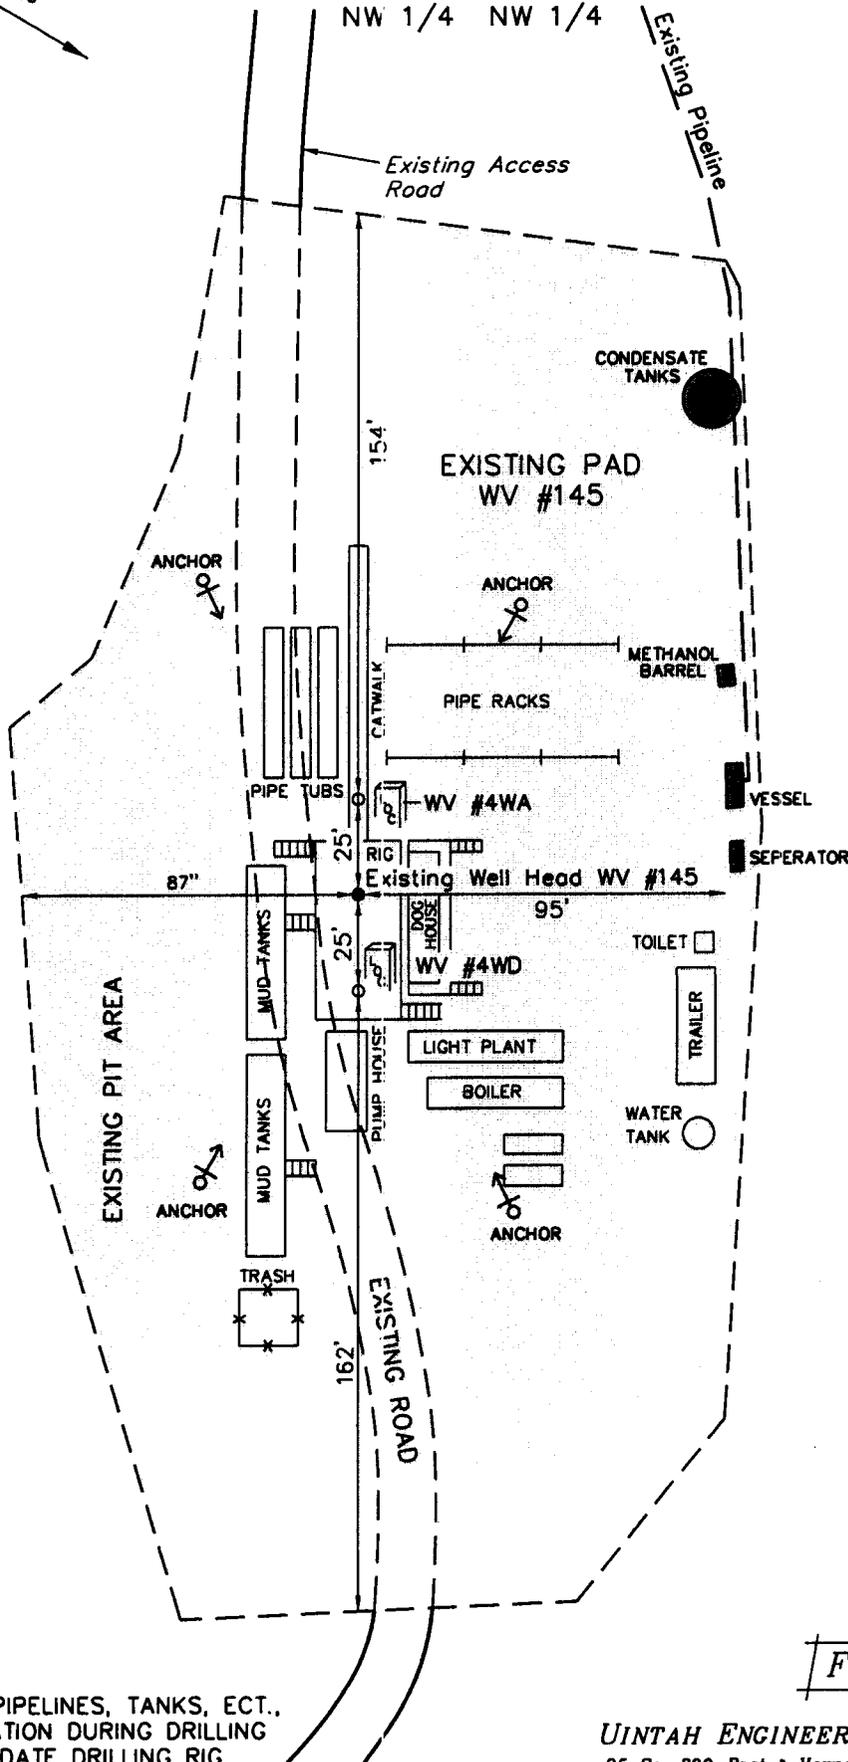

NOTE:
EXISTING FACILITIES, PIPELINES, TANKS, ECT.,
MAY REQUIRE RELOCATION DURING DRILLING
PROCESS TO ACCOMODATE DRILLING RIG.

FIGURE #1

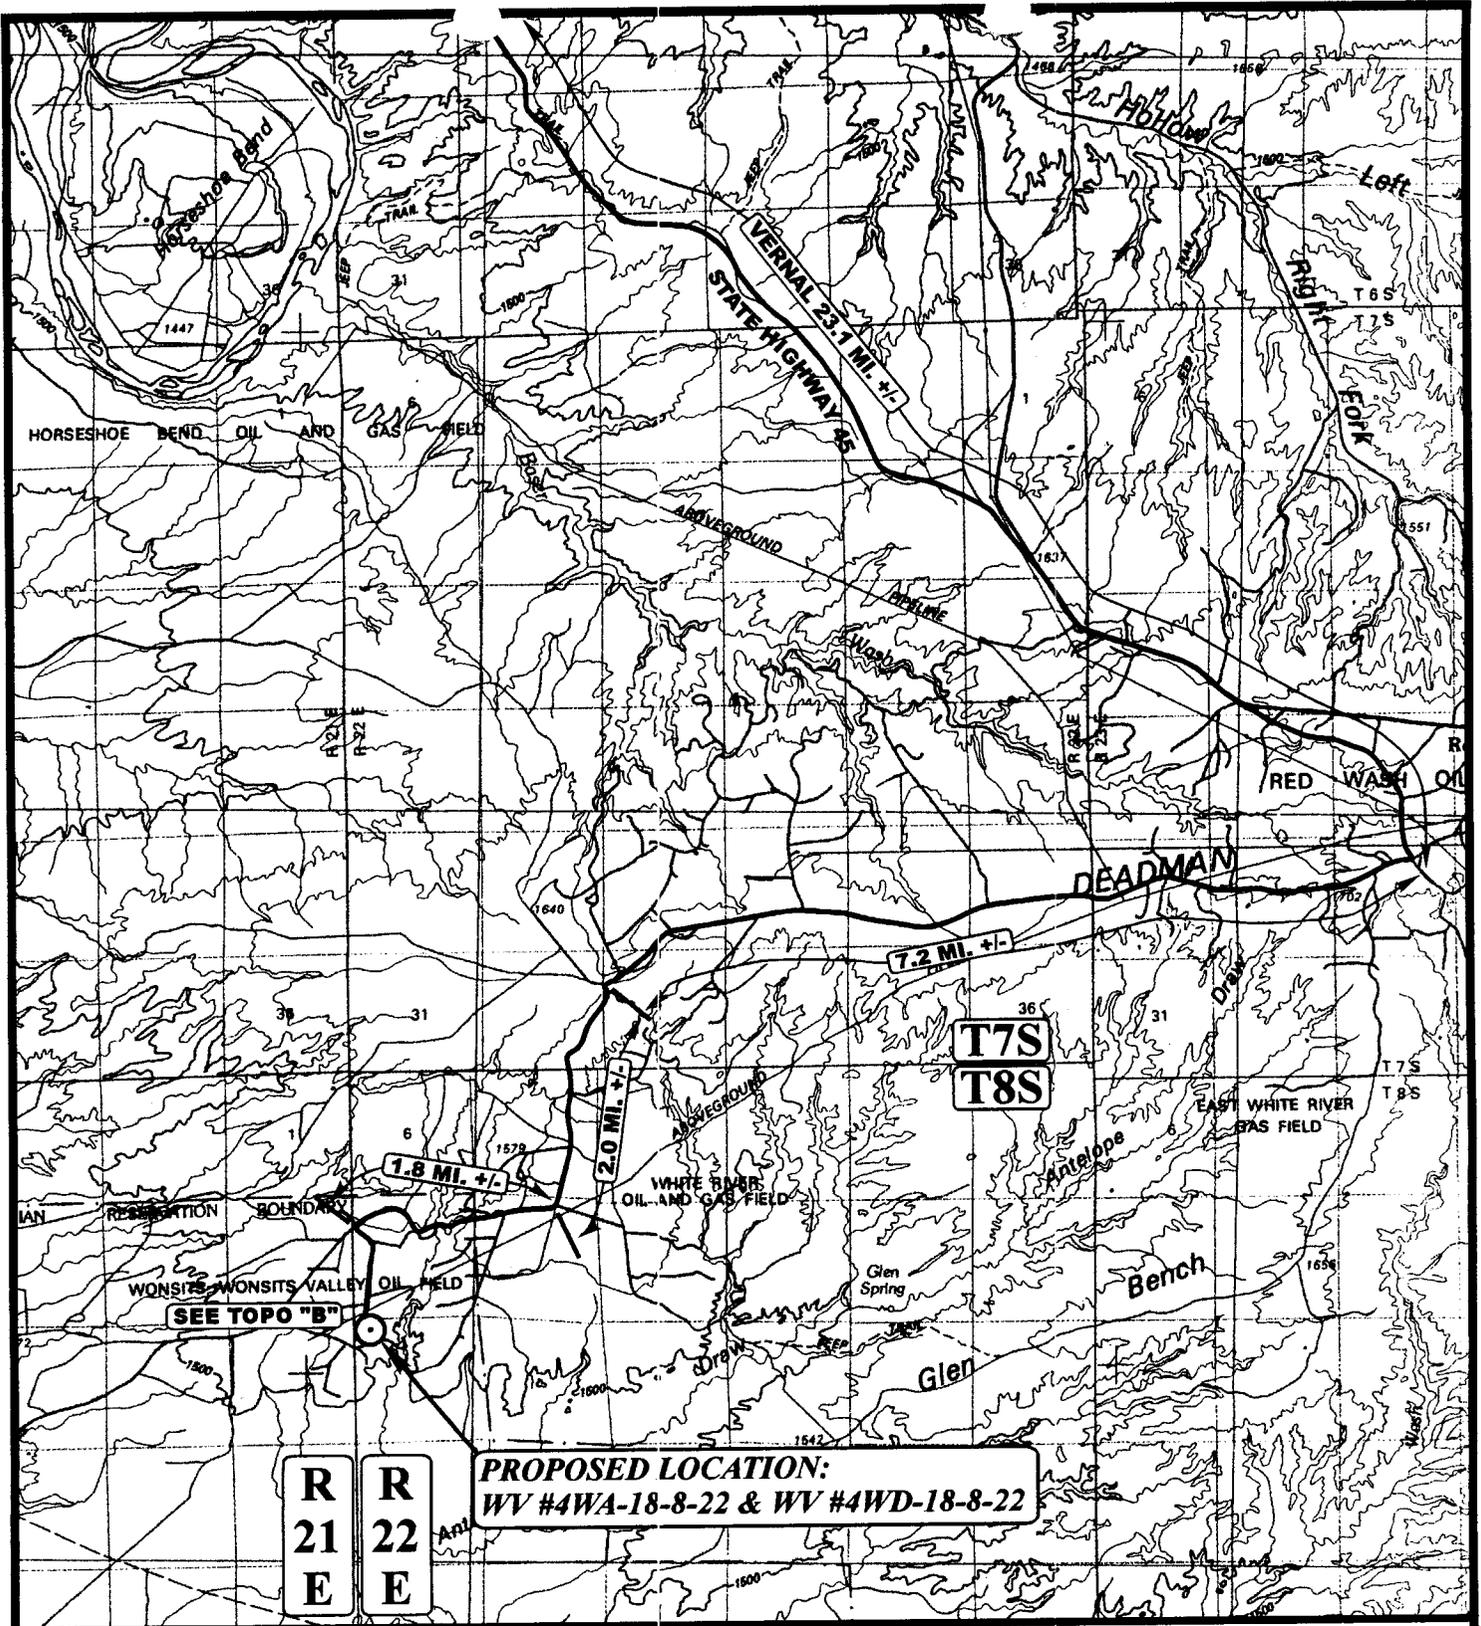

PROPOSED LOCATION:
 WV #4WA-18-8-22 & WV #4WD-18-8-22

R 21 E
R 22 E

T7S
T8S

LEGEND:

⊙ PROPOSED LOCATION

SHENANDOAH ENERGY, INC.

WV #4WA-18-8-22 & WV #4WD-18-8-22
 SECTION 18, T8S, R22E, S.L.B.&M.
 NW ¼ NW ¼


U E L S
 Uintah Engineering & Land Surveying
 85 South 200 East Vernal, Utah 84078
 (435) 789-1017 * FAX (435) 789-1813



TOPOGRAPHIC MAP
 10 MONTH 4 DAY 01 YEAR
 SCALE: 1:100,000 DRAWN BY: K.G. REVISED: 00-00-00



T8S

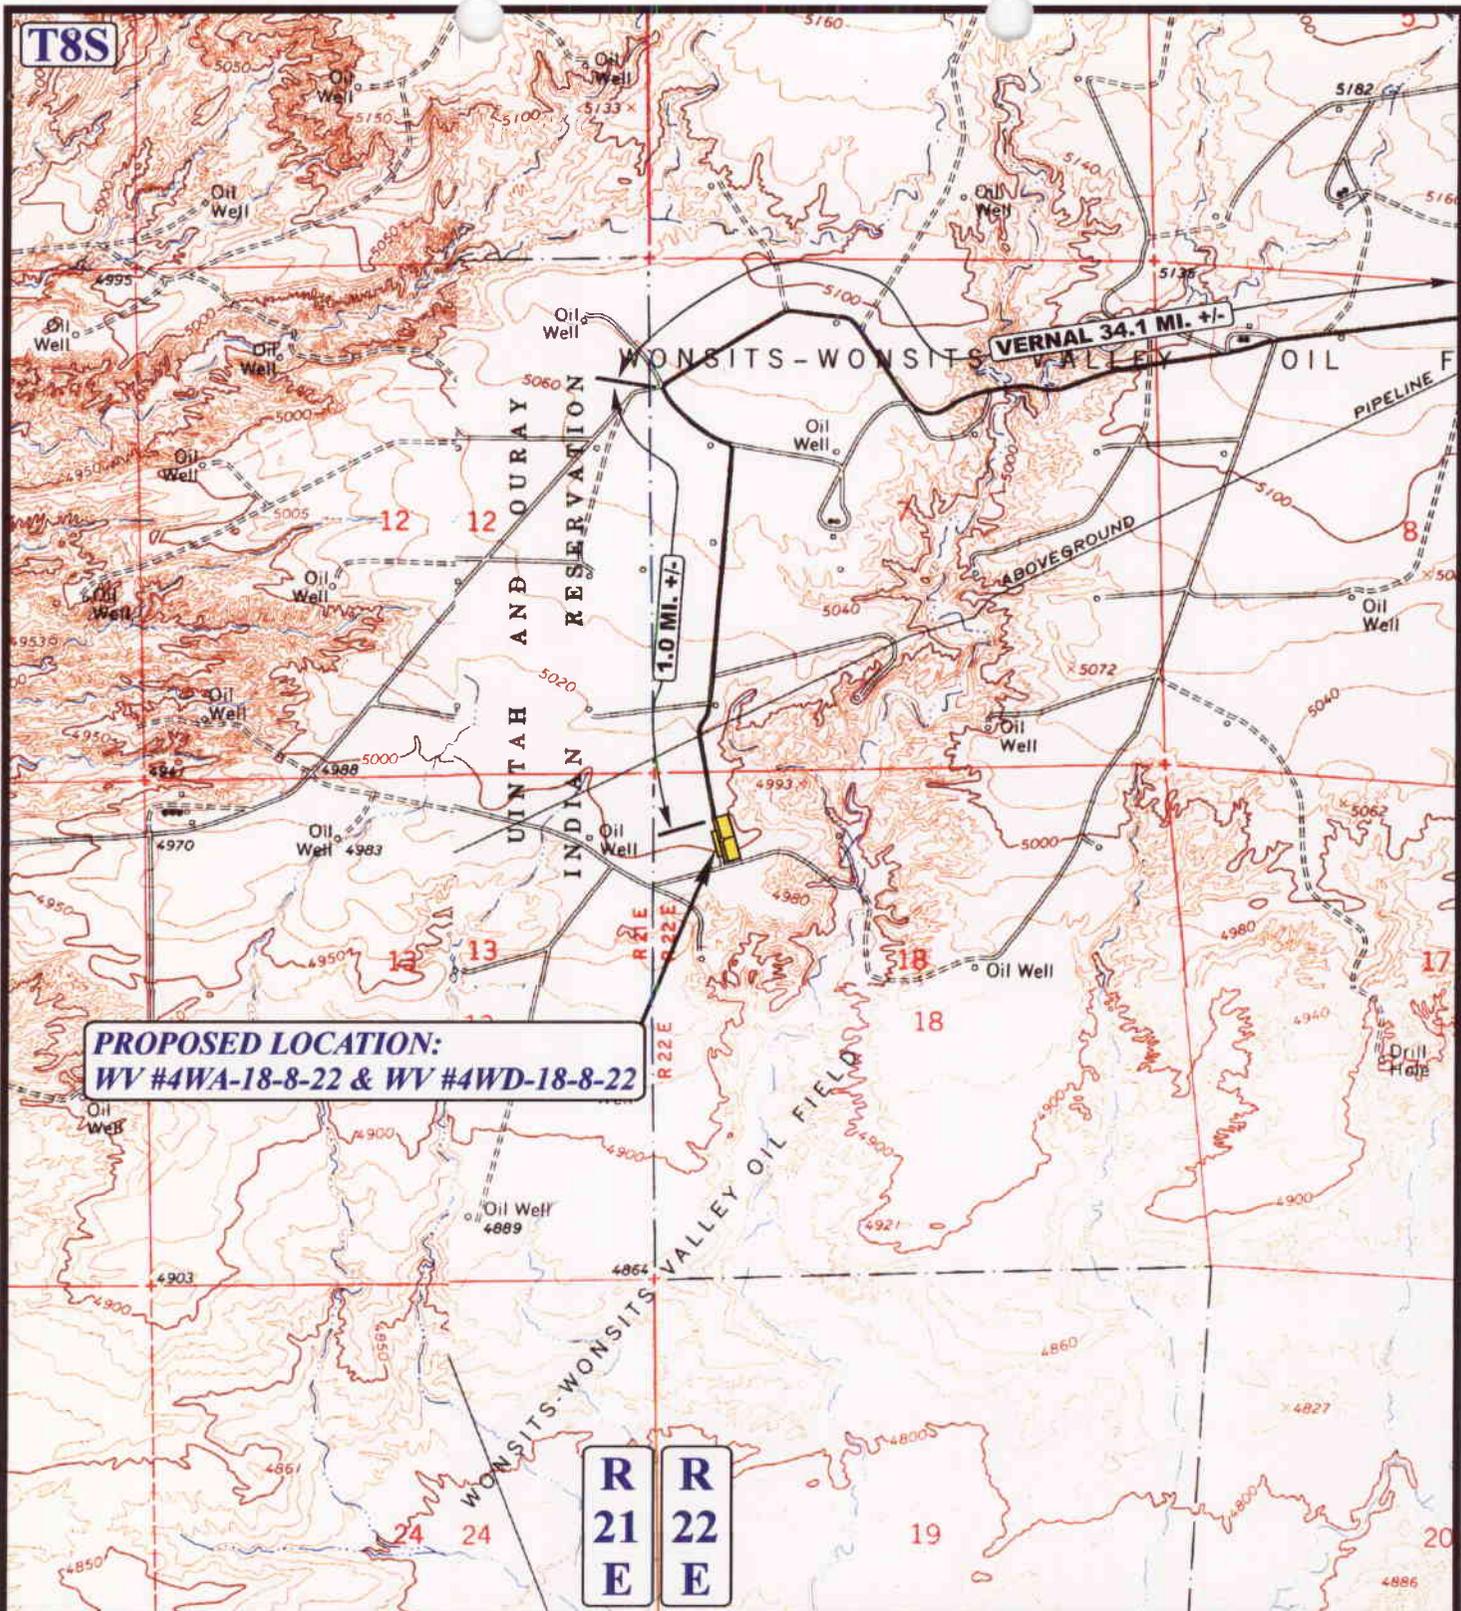

**PROPOSED LOCATION:
WV #4WA-18-8-22 & WV #4WD-18-8-22**

**R R
21 22
E E**

LEGEND:

- PROPOSED ACCESS ROAD
- EXISTING ROAD



SHENANDOAH ENERGY, INC.

**WV #4WA-18-8-22 & WV #4WD-18-8-22
SECTION 18, T8S, R22E, S.L.B.&M.
NW ¼ NW ¼**



Uintah Engineering & Land Surveying
85 South 200 East Vernal, Utah 84078
(435) 789-1017 * FAX (435) 789-1813


**TOPOGRAPHIC
MAP**

10 4 01
MONTH DAY YEAR

**B
TOPO**

SCALE: 1" = 2000' DRAWN BY: K.G. REVISED: 00-00-00

T8S

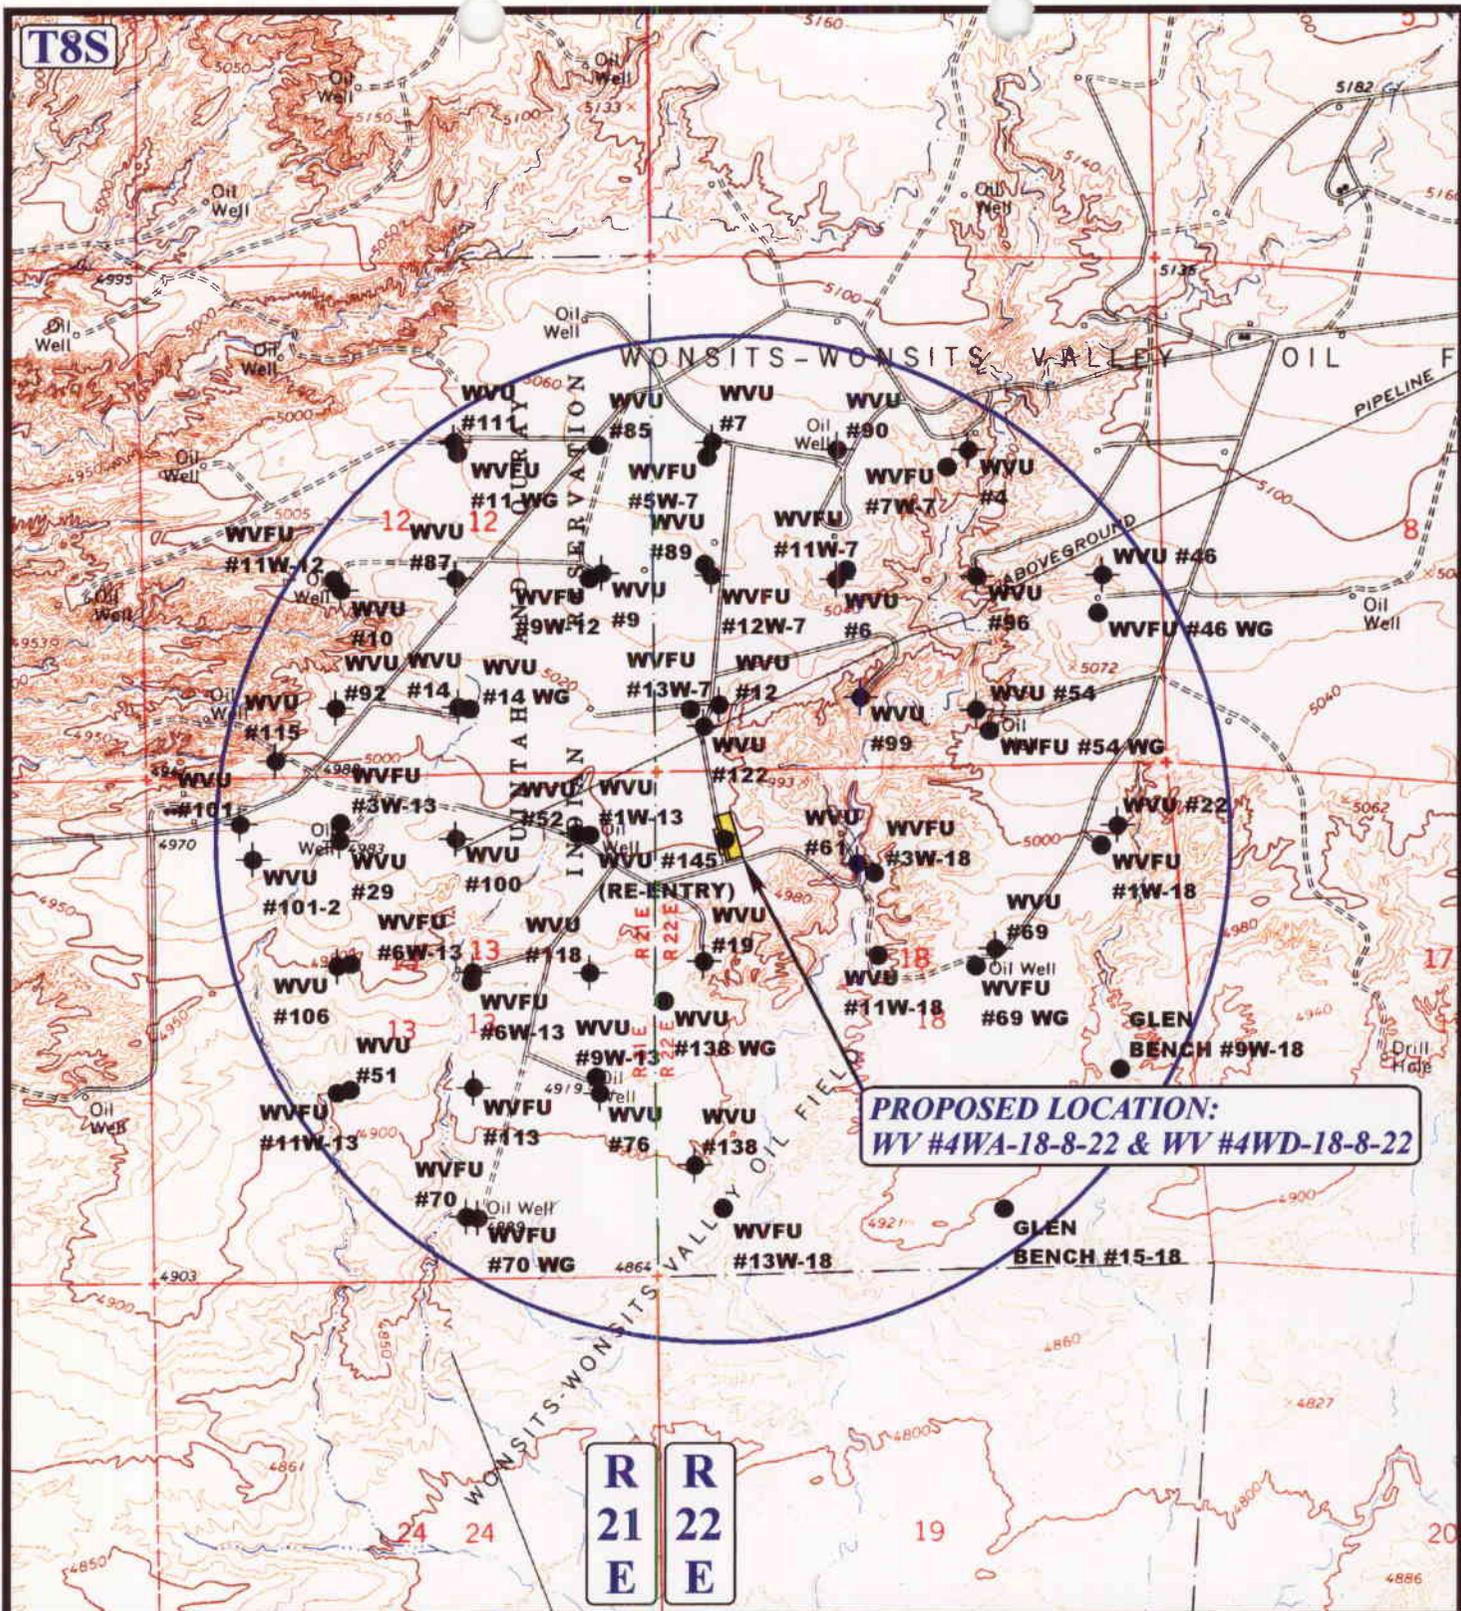

PROPOSED LOCATION:
WV #4WA-18-8-22 & WV #4WD-18-8-22

R
21
E

R
22
E

LEGEND:

- ⊗ DISPOSAL WELLS
- PRODUCING WELLS
- SHUT IN WELLS
- ⊗ WATER WELLS
- ABANDONED WELLS
- TEMPORARILY ABANDONED

SHENANDOAH ENERGY, INC.

WV #4WA-18-8-22 & WV #4WD-18-8-22
SECTION 18, T8S, R22E, S.L.B.&M.
NW ¼ NW ¼



Utah Engineering & Land Surveying
 85 South 200 East Vernal, Utah 84078
 (435) 789-1017 * FAX (435) 789-1813



TOPOGRAPHIC
MAP

10 MONTH
4 DAY
01 YEAR



SCALE: 1" = 2000' DRAWN BY: K.G. REVISED: 00-00-00

**WORKSHEET
APPLICATION FOR PERMIT TO DRILL**

APD RECEIVED: 10/26/2001

API NO. ASSIGNED: 43-047-34358

WELL NAME: WV 4WA-18-8-22

OPERATOR: SHENANDOAH ENERGY INC (N4235)

CONTACT: JOHN BUSCH

PHONE NUMBER: 435-781-4309

PROPOSED LOCATION:

NWNW 18 080S 220E

SURFACE: 0654 FNL 0697 FWL

BOTTOM: 0025 FNL 1300 FWL

UINTAH

WONSITS VALLEY (710)

LEASE TYPE: 1 - Federal

LEASE NUMBER: UTU-057

SURFACE OWNER: 1 - Federal

PROPOSED FORMATION: WSTC

INSPECT LOCATN BY: / /		
Tech Review	Initials	Date
Engineering		
Geology		
Surface		

RECEIVED AND/OR REVIEWED:

- Plat
- Bond: Fed[1] Ind[] Sta[] Fee[]
(No. U-0969)
- Potash (Y/N)
- Oil Shale 190-5 (B) or 190-3 or 190-13
- Water Permit
(No. 43-8496)
- RDCC Review (Y/N)
(Date: _____)
- Fee Surf Agreement (Y/N)

LOCATION AND SITING:

- R649-2-3. Unit WONSITS VALLEY
- R649-3-2. General
Siting: 460 From Qtr/Qtr & 920' Between Wells
- R649-3-3. Exception
- Drilling Unit
Board Cause No: 187-06
Eff Date: 8-2-01
Siting: 460' fr. Unit Boundary
- R649-3-11. Directional Drill

COMMENTS:

WV SOP, separate file.

STIPULATIONS:

1-Fed. Approval

United States Department of the Interior

BUREAU OF LAND MANAGEMENT

Utah State Office

P.O. Box 45155

Salt Lake City, Utah 84145-0155

IN REPLY REFER TO:

3160

(UT-922)

November 5, 2001

Memorandum

To: Assistant District Manager Minerals, Vernal District

From: Michael Coulthard, Petroleum Engineer

Subject: 2001 Plan of Development Wonsits Valley Unit,
Uintah County, Utah.

Pursuant to email between Lisha Cordova, Division of Oil, Gas and Mining, and Mickey Coulthard, Utah State Office, Bureau of Land Management. The following wells are planned for calendar year 2001 within the Wonsits Valley Unit, Uintah County, Utah.

Api Number	Well	Location
Wonsits Valley Unit (Proposed PZ Green River)		
43-047-34355	WV 2G-7-8-22	Sec. 07, T8S, R22E 0587 FNL 2373 FEL
43-047-34357	WV 4G-8-8-22	Sec. 08, T8S, R22E 0682 FNL 0750 FWL
(Proposed PZ Wasatch)		
43-047-34356	WV 2W-7-8-22	Sec. 07, T8S, R22E 0582 FNL 2348 FEL
43-047-34358	WV 4WA-18-8-22	Sec. 18, T8S, R22E 0654 FNL 0697 FWL (BHL) 0025 FNL 1300 FWL
43-047-34359	WV 4WD-18-8-22	Sec. 18, T8S, R22E 0703 FNL 0710 FWL (BHL) 1320 FNL 1320 FWL
43-047-34361	WV 13WA-18-8-22	Sec. 18, T8S, R22E 0773 FSL 0776 FWL (BHL) 1320 FSL 1320 FWL
43-047-34362	WV 13WD-18-8-22	Sec. 18, T8S, R22E 0726 FSL 0761 FWL (BHL) 0025 FSL 1320 FWL

This office has no objection to permitting the wells at this time.

/s/ Michael L. Coulthard

bcc: File - Wonsits Valley Unit
Division of Oil Gas and Mining
Agr. Sec. Chron

SHENANDOAH ENERGY INC.

11002 East 17500 South
Vernal, UT 84078
Phone: (435) 781-4300
Fax (435) 781-4329

November 8, 2000


Division of Oil, Gas & Mining
1594 W. N. Temple STE 1210
Salt Lake City, UT 84114-5801

To Whom It May Concern:

Shenandoah Energy Inc. the following wells are exceptions due to severe topography: 4WA-18-8-22, 4WD-18-8-22, 13WA-18-8-22, and the 13WD-18-8-22. The lease numbers are (UTU-057) and are under the Wonsits Valley Unit Agreement and all owners are committed under the Unit Agreement.

There are no additional lease owners within 460' of the intended well bore. If you have any question please contact Raleen Searle @ (435) 781-4309.

Thank you,

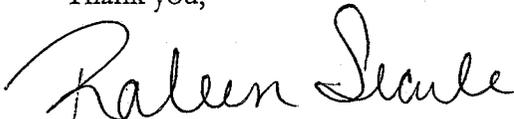

Raleen Searle
Administrative Assistant

RECEIVED

NOV 13 2001

DIVISION OF
OIL, GAS AND MINING

~~INCORPORATED~~

~~OCT 26 2001~~

~~DIV OF OIL GAS & MINING~~



State of Utah

DEPARTMENT OF NATURAL RESOURCES
DIVISION OF OIL, GAS AND MINING

1594 West North Temple, Suite 1210

PO Box 145801

Salt Lake City, Utah 84114-5801

801-538-5340

801-359-3940 (Fax)

801-538-7223 (TDD)

Michael O. Leavitt
Governor

Lowell P. Braxton
Division Director

November 14, 2001

Shenandoah Energy Inc.
11002 East 17500 South
Vernal, UT 84078

Re: Wonsits Valley 4WA-18-8-22 Well, Surface Location 654' FNL, 697' FWL, NW NW ,
Sec. 18, T. 8 South, R. 22 East, Bottom Location 25' FNL, 1300' FWL, NW NW,
Sec. 18, T. 8 South, R. 22 East, Uintah County, Utah

Gentlemen:

Pursuant to the provisions and requirements of Utah Code Ann. § 40-6-1 *et seq.*, Utah Administrative Code R649-3-1 *et seq.*, and the attached Conditions of Approval, approval to drill the referenced well is granted.

This approval shall expire one year from the above date unless substantial and continuous operation is underway, or a request for extension is made prior to the expiration date. The API identification number assigned to this well is 43-047-34358.

Sincerely,

A handwritten signature in black ink, appearing to read "John R. Baza".

John R. Baza
Associate Director

dm

Enclosures

cc: Uintah County Assessor
Bureau of Land Management, Vernal District Office

Operator: Shenandoah Energy Inc.
Well Name & Number Wonsits Valley 4WA-18-8-22
API Number: 43-047-34358
Lease: UTU 057

Surface Location: NW NW **Sec.** 18 **T.** 8 South **R.** 22 East
Bottom Location: NW NW **Sec.** 18 **T.** 8 South **R.** 22 East

Conditions of Approval

1. General

Compliance with the requirements of Utah Admin. R. 649-1 *et seq.*, the Oil and Gas Conservation General Rules, and the applicable terms and provisions of the approved Application for permit to drill.

2. Notification Requirements

Notify the Division within 24 hours of spudding the well.

- Contact Carol Daniels at (801) 538-5284.

Notify the Division prior to commencing operations to plug and abandon the well.

- Contact Dan Jarvis at (801) 538-5338

3. Reporting Requirements

All required reports, forms and submittals will be promptly filed with the Division, including but not limited to the Entity Action Form (Form 6), Report of Water Encountered During Drilling (Form 7), Weekly Progress Reports for drilling and completion operations, and Sundry Notices and Reports on Wells requesting approval of change of plans or other operational actions.

4. State approval of this well does not supersede the required federal approval, which must be obtained prior to drilling.

5. In accordance with Utah Admin. R.649-3-11, Directional Drilling, the operator shall submit a complete angular deviation and directional survey report to the Division within 30 days following completion of the well.

CONDITIONS OF APPROVAL
APPLICATION FOR PERMIT TO DRILL

Company/Operator: Shenandoah Energy, Inc.

Well Name & Number: WV #4WA-18-8-22

API Number: 43-047-34358

Lease Number: U-057

Location: Lot 1 Sec. 18 T. 8S R. 22E

Agreement: Wonsits Valley WS AB

For more specific details on notification requirements, please check the Conditions of Approval for Notice to Drill and Surface Use Program.

CONDITIONS OF APPROVAL NOTICE TO DRILL

Approval of this application does not warrant or certify that the applicant holds legal or equitable title to those rights in the subject lease which would entitle the applicant to conduct operations thereon.

Be aware fire restrictions may be in effect when location is being constructed and/or when well is being drilled. Contact the appropriate Surface Management Agency for information.

Casing Program and Auxiliary Equipment

As a minimum requirement, the cement behind the production casing must extend 200' above the proposed kick-off.

Coring, Logging and Testing Program

Daily drilling and completion progress reports shall be submitted to this office on a weekly basis.

Other Information

In the event after-hours approvals are necessary, you must contact one of the following individuals:

Ed Forsman (435) 828-7874
Petroleum Engineer

Kirk Fleetwood (435) 828-7875
Petroleum Engineer

BLM FAX Machine (435) 781-4410

THERE ARE NO ADDITIONAL CONDITIONS FOR THE SURFACE USE PLAN.

UNITED STATES
DEPARTMENT OF THE INTERIOR
BUREAU OF LAND MANAGEMENT

FORM APPROVED
OMB NO. 1004-0135
Expires: November 30, 2000

SUNDRY NOTICES AND REPORTS ON WELLS
Do not use this form for proposals to drill or to re-enter an abandoned well. Use form 3160-3 (APD) for such proposals.

5. Lease Serial No.
UTU-057

6. If Indian, Allottee or Tribe Name
N/A

7. If Unit or CA/Agreement, Name and/or No.
WONSITS VALLEY

8. Well Name and No.
WONSITS VALLEY 4WA-18-8-22

9. API Well No.
43-047-34358

10. Field and Pool, or Exploratory
WONSITS VALLEY

11. County or Parish, and State
UINTAH COUNTY, UT

SUBMIT IN TRIPLICATE - Other instructions on reverse side.

1. Type of Well
 Oil Well Gas Well Other

2. Name of Operator
SHENANDOAH ENERGY INC. Contact: RALEEN SEARLE
E-Mail: raleen.searle@questar.com

3a. Address
11002 EAST 17500 SOUTH
VERNAL, UT 84078
3b. Phone No. (include area code)
Ph: 435.781.4309
Fx: 435.781.4329

4. Location of Well (Footage, Sec., T., R., M., or Survey Description)
Sec 18 T8S R22E NWNW 654FNL 697FWL

12. CHECK APPROPRIATE BOX(ES) TO INDICATE NATURE OF NOTICE, REPORT, OR OTHER DATA

TYPE OF SUBMISSION	TYPE OF ACTION			
<input checked="" type="checkbox"/> Notice of Intent	<input type="checkbox"/> Acidize	<input type="checkbox"/> Deepen	<input type="checkbox"/> Production (Start/Resume)	<input type="checkbox"/> Water Shut-Off
<input type="checkbox"/> Subsequent Report	<input type="checkbox"/> Alter Casing	<input type="checkbox"/> Fracture Treat	<input type="checkbox"/> Reclamation	<input type="checkbox"/> Well Integrity
<input type="checkbox"/> Final Abandonment Notice	<input type="checkbox"/> Casing Repair	<input type="checkbox"/> New Construction	<input type="checkbox"/> Recomplete	<input checked="" type="checkbox"/> Other
	<input type="checkbox"/> Change Plans	<input type="checkbox"/> Plug and Abandon	<input type="checkbox"/> Temporarily Abandon	
	<input type="checkbox"/> Convert to Injection	<input type="checkbox"/> Plug Back	<input type="checkbox"/> Water Disposal	

13. Describe Proposed or Completed Operation (clearly state all pertinent details, including estimated starting date of any proposed work and approximate duration thereof. If the proposal is to deepen directionally or recomplate horizontally, give subsurface locations and measured and true vertical depths of all pertinent markers and zones. Attach the Bond under which the work will be performed or provide the Bond No. on file with BLM/BIA. Required subsequent reports shall be filed within 30 days following completion of the involved operations. If the operation results in a multiple completion or recompletion in a new interval, a Form 3160-4 shall be filed once testing has been completed. Final Abandonment Notices shall be filed only after all requirements, including reclamation, have been completed, and the operator has determined that the site is ready for final inspection.)

Shenandoah Energy Inc. hereby requests an one year extension on the APD for the WV 4WA-18-8-22.

COPY SENT TO OPERATOR
Date: 12-10-02
Initials: CHN

Approved by the
Utah Division of
Oil, Gas and Mining
Date: 12-09-02
By: [Signature]

RECEIVED
NOV 25 2002
DIVISION OF
OIL, GAS AND MINING

14. I hereby certify that the foregoing is true and correct.
Electronic Submission #16296 verified by the BLM Well Information System
For SHENANDOAH ENERGY INC., will be sent to the Vernal

Name (Printed/Typed) RALEEN SEARLE Title REGULATORY AFFAIRS ANALYST
Signature [Signature] Date 11/20/2002

THIS SPACE FOR FEDERAL OR STATE OFFICE USE

Approved By _____ Title _____ Date _____
Conditions of approval, if any, are attached. Approval of this notice does not warrant or certify that the applicant holds legal or equitable title to those rights in the subject lease which would entitle the applicant to conduct operations thereon. Office _____

Title 18 U.S.C. Section 1001 and Title 43 U.S.C. Section 1212, make it a crime for any person knowingly and willfully to make to any department or agency of the United States any false, fictitious or fraudulent statements or representations as to any matter within its jurisdiction.

UNITED STATES
DEPARTMENT OF THE INTERIOR
BUREAU OF LAND MANAGEMENT

FORM APPROVED
OMB NO. 1004-0135
Expires: November 30, 2000

SUNDRY NOTICES AND REPORTS ON WELLS
Do not use this form for proposals to drill or to re-enter an abandoned well. Use form 3160-3 (APD) for such proposals.

5. Lease Serial No.
UTU057

6. If Indian, Allottee or Tribe Name

7. If Unit or CA/Agreement, Name and/or No.
UTU63043C

SUBMIT IN TRIPLICATE - Other instructions on reverse side.

1. Type of Well
 Oil Well Gas Well Other

CONFIDENTIAL

8. Well Name and No.
WONSITS VALLEY 4WA-18-8-22

2. Name of Operator
SHENANDOAH ENERGY INC

Contact: RALEEN SEARLE
E-Mail: raleen.searle@questar.com

9. API Well No.
43-047-34358-00-X1

3a. Address
11002 EAST 17500 SOUTH
VERNAL, UT 84078-8526

3b. Phone No. (include area code)
Ph: 435.781.4309
Fx: 435.781.4329

10. Field and Pool, or Exploratory
WONSITS VALLEY

4. Location of Well (Footage, Sec., T., R., M., or Survey Description)
Sec 18 T8S R22E Lot 1 654FNL 697FWL

11. County or Parish, and State
JUNTAH COUNTY, UT

12. CHECK APPROPRIATE BOX(ES) TO INDICATE NATURE OF NOTICE, REPORT, OR OTHER DATA

TYPE OF SUBMISSION	TYPE OF ACTION			
<input checked="" type="checkbox"/> Notice of Intent	<input type="checkbox"/> Acidize	<input type="checkbox"/> Deepen	<input type="checkbox"/> Production (Start/Resume)	<input type="checkbox"/> Water Shut-Off
<input type="checkbox"/> Subsequent Report	<input type="checkbox"/> Alter Casing	<input type="checkbox"/> Fracture Treat	<input type="checkbox"/> Reclamation	<input type="checkbox"/> Well Integrity
<input type="checkbox"/> Final Abandonment Notice	<input type="checkbox"/> Casing Repair	<input type="checkbox"/> New Construction	<input type="checkbox"/> Recomplete	<input checked="" type="checkbox"/> Other Change to Original PD
	<input type="checkbox"/> Change Plans	<input type="checkbox"/> Plug and Abandon	<input type="checkbox"/> Temporarily Abandon	
	<input type="checkbox"/> Convert to Injection	<input type="checkbox"/> Plug Back	<input type="checkbox"/> Water Disposal	

13. Describe Proposed or Completed Operation (clearly state all pertinent details, including estimated starting date of any proposed work and approximate duration thereof. If the proposal is to deepen directionally or recomplete horizontally, give subsurface locations and measured and true vertical depths of all pertinent markers and zones. Attach the Bond under which the work will be performed or provide the Bond No. on file with BLM/BIA. Required subsequent reports shall be filed within 30 days following completion of the involved operations. If the operation results in a multiple completion or recompletion in a new interval, a Form 3160-4 shall be filed once testing has been completed. Final Abandonment Notices shall be filed only after all requirements, including reclamation, have been completed, and the operator has determined that the site is ready for final inspection.)

Shenandoah Energy Inc. hereby requests an one year extension on the APD for the WV 4WA-18-8-22.

RECEIVED

MAR 11 2003 *email*

DIV. OF OIL, GAS & MINING

Approved by the
Utah Division of
Oil, Gas and Mining

Date: 03-11-03
By: *[Signature]*

COPY SENT TO OPERATOR
Date: 03-12-03
Initials: *[Signature]*

14. I hereby certify that the foregoing is true and correct.

Electronic Submission #16296 verified by the BLM Well Information System
For SHENANDOAH ENERGY INC, sent to the Vernal
Committed to AFMSS for processing by LESLIE WALKER on 03/05/2003 (03LW1030SE)

Name (Printed/Typed) RALEEN SEARLE	Title REGULATORY AFFAIRS ANALYST
Signature (Electronic Submission)	Date 03/03/2003

THIS SPACE FOR FEDERAL OR STATE OFFICE USE

Approved By KIRK FLEETWOOD Title PETROLEUM ENGINEER Date 03/11/2003

Conditions of approval, if any, are attached. Approval of this notice does not warrant or certify that the applicant holds legal or equitable title to those rights in the subject lease which would entitle the applicant to conduct operations thereon.

Office Vernal

Title 18 U.S.C. Section 1001 and Title 43 U.S.C. Section 1212, make it a crime for any person knowingly and willfully to make to any department or agency of the United States any false, fictitious or fraudulent statements or representations as to any matter within its jurisdiction.

Revisions to Operator-Submitted EC Data for Sundry Notice #16296

	Operator Submitted	BLM Revised (AFMSS)
Sundry Type:	OTHER NOI	APDCH NOI
Lease:	UTU-057	UTU057
Agreement:	WONSITS VALLEY	UTU63043C
Operator:	SHENANDOAH ENERGY INC. 11002 EAST 17500 SOUTH VERNAL, UT 84078 Ph: 435.781.4309 Fx: 435.781.4323	SHENANDOAH ENERGY INC 11002 EAST 17500 SOUTH VERNAL, UT 84078-8526 Ph: 435.781.4300 Fx: 435.781.4329
Admin Contact:	RALEEN SEARLE REGULATORY AFFAIRS ANALYST E-Mail: raleen.searle@questar.com Ph: 435.781.4309 Fx: 435.781.4329	RALEEN SEARLE REGULATORY AFFAIRS ANALYST E-Mail: raleen.searle@questar.com Ph: 435.781.4309 Fx: 435.781.4329
Tech Contact:		
Location:		
State:	UT	UT
County:	UINTAH	UINTAH
Field/Pool:	WONSITS VALLEY	WONSITS VALLEY
Well/Facility:	WONSITS VALLEY 4WA-18-8-22 Sec 18 T8S R22E NWNW 654FNL 697FWL	WONSITS VALLEY 4WA-18-8-22 Sec 18 T8S R22E Lot 1 654FNL 697FWL

Shenandoah Energy Inc.
APD Extension

Well: WV 4WA-18-8-22

Location: NWNW Sec. 18, T8S, R22E

Lease: U-057

Conditions of Approval

An extension for the referenced APD is granted with the following condition(s):

1. The extension will expire 2/27/04
2. No other extensions beyond that time frame will be granted or allowed.

If you have any other questions concerning this matter, please contact Kirk Fleetwood at (435) 781-4486.



Questar Exploration and Production Company
Independence Plaza
1050 17th Street, Suite 500
Denver, CO 80265
Tel 303 672 6900 • Fax 303 294 9632

Denver Division

May 28, 2003

Division of Oil, Gas, & Mining
1594 West North Temple, Suite 1210
P. O. Box 145801
Salt Lake City, Utah 84114-5801

Attention: John Baza/Jim Thompson

Gentlemen:

This will serve as notice that through the internal corporate changes described below, activities formerly conducted in the name of either Shenandoah Operating Company, LLC (SOC) and/or Shenandoah Energy, Inc. (SEI) will hereafter be conducted in the name of QEP Uinta Basin, Inc.: i) the Shenandoah entities were purchased in July, 2001 by Questar Market Resources, Inc., which is a mid-level holding company for the non-utility businesses of Questar Corporation, ii) Shenandoah Operating Company, LLC has now been merged into Shenandoah Energy, Inc. (SEI), iii) Shenandoah Energy, Inc. has now been re-named **QEP Uinta Basin, Inc.** pursuant to a State of Delaware Amended and Restated Certificate of Incorporation, iv) the same employees will continue to be responsible for operations of the former SOC and SEI properties, both in the field and in the office. Accordingly, the change involves only an internal corporate name change and no third party change of operator is involved. Please alter your records to reflect the entity name change. Attached is a spreadsheet listing all wells affected by this change.

Should you have any questions, please call me at 303 - 308-3056.

Yours truly,

Frank Nielsen
Division Landman

Enclosure

RECEIVED
JUN 02 2003
DIV. OF OIL, GAS & MINING



United States Department of the Interior

BUREAU OF LAND MANAGEMENT

Utah State Office
P.O. Box 45155
Salt Lake City, UT 84145-0155

IN REPLY REFER TO
UT-922

June 9, 2003

QEP Uinta Basin, Inc.
1050 17th Street, Suite 500
Denver, Colorado 80265

Re: Wonsits Valley Unit
Uintah County, Utah

Gentlemen:

On May 30, 2003, we received an indenture dated February 1, 2003, whereby Shenandoah Energy, Inc. changed its name and QEP Uinta Basin, Inc. was designated as Successor Unit Operator for the Wonsits Valley Unit, Uintah County, Utah.

This indenture was executed by all required parties and the signatory parties have complied with Sections 5 and 6 of the unit agreement. The instrument is hereby approved effective June 9, 2003. In approving this designation, the Authorized Officer neither warrants nor certifies that the designated party has obtained all required approval that would entitle it to conduct operations under Wonsits Valley Unit Agreement.

Your nationwide (Eastern States) oil and gas bond No. B000024 will be used to cover all operations within the Wonsits Valley Unit.

It is requested that you notify all interested parties of the name change of unit operator. Copies of the approved instruments are being distributed to the appropriate federal offices, with one copy returned herewith.

Sincerely,

/s/ Robert A. Henricks

Robert A. Henricks
Chief, Branch of Fluid Minerals

Enclosure

bcc: Field Manager - Vernal (w/enclosure)
SITLA
Division of Oil, Gas & Mining
Minerals Adjudication Group
File – Wonsits Valley Unit (w/enclosure)
Agr. Sec. Chron
Fluid Chron

UT922:TAThompson:tt:6/9/03

JUL 07 2003

3104 (932.34)WF
Nationwide Bond ESB000024

NOTICE

QEP Uinta Basin, Inc.	:	
1050 17 th Street Suite 500	:	Oil and Gas
Denver, Colorado 80265	:	lease
	:	

Name Change Recognized

Acceptable evidence has been filed in this office concerning the name change of Shenandoah Energy Incorporated into QEP Uinta Basin, Incorporated. QEP Uinta Basin, Incorporated is the surviving entity. This name change is recognized effective April 17, 2003.

Eastern States will notify the Minerals Management Service and all applicable Bureau of Land Management offices of the change by a copy of this notice.

If you identify other leases in which the merging entity maintain an interest, please contact this office and we will appropriately document those files with a copy of this notice.

If you have any questions, please contact Bill Forbes at 703-440-1536.

S/ Wilbert B. Forbes

Wilbert B. Forbes
Land Law Examiner
Branch of Use Authorization
Division of Resources Planning,
Use and Protection

bc: JFO,MMS, ES RF, 930 RF, 932.34 RF, E-932: wbf:07 /07/03:440-1536/ QEP Uinta Basin
MFU

OPERATOR CHANGE WORKSHEET

ROUTING

- | |
|---------|
| 1. GLH |
| 2. CDW |
| 3. FILE |

Change of Operator (Well Sold)

Designation of Agent/Operator

X Operator Name Change

Merger

The operator of the well(s) listed below has changed, effective:		2/1/2003
FROM: (Old Operator):		TO: (New Operator):
N4235-Shenandoah Energy Inc 11002 E 17500 S Vernal, UT 84078-8526 Phone: (435) 781-4341		N2460-QEP Uinta Basin Inc 11002 E 17500 S Vernal, UT 84078-8526 Phone: (435) 781-4341
CA No.	Unit:	WONSITS VALLEY UNIT

WELL(S)									
NAME	SEC	TWN	RNG	API NO	ENTITY NO	LEASE TYPE	WELL TYPE	WELL STATUS	Confid
WVU 5W-16-8-21	16	080S	210E	4304734321	12436	State	GW	DRL	
WV 7W-16-8-21	16	080S	210E	4304734322	12436	State	GW	P	
WV 8W-16-8-21	16	080S	210E	4304734323		State	GW	APD	
WV 9W-16-8-21	16	080S	210E	4304734325	12436	State	GW	P	
WV 10W-16-8-21	16	080S	210E	4304734326	12436	State	GW	P	
WVU 8W-23-8-21	23	080S	210E	4304734339		Federal	GW	APD	C
WVU 4W-24-8-21	24	080S	210E	4304734330	12436	Federal	GW	P	
WVU 2W-24-8-21	24	080S	210E	4304734337		Federal	GW	APD	C
WVU 6W-24-8-21	24	080S	210E	4304734338		Federal	GW	APD	C
WVU 8W-24-8-21	24	080S	210E	4304734340	12436	Federal	GW	P	C
WV 2G-7-8-22	07	080S	220E	4304734355		Federal	OW	APD	C
WV 2W-7-8-22	07	080S	220E	4304734356		Federal	GW	APD	C
WV 4G-8-8-22	08	080S	220E	4304734357		Federal	OW	APD	C
WV 4WA-18-8-22	18	080S	220E	4304734358		Federal	GW	APD	C
WV 4WD-18-8-22	18	080S	220E	4304734359		Federal	GW	APD	C
WV 13WA-18-8-22	18	080S	220E	4304734361		Federal	GW	APD	C
WV 13WD-18-8-22	18	080S	220E	4304734362		Federal	GW	APD	C
WV 2WA-18-8-22	18	080S	220E	4304734426		Federal	GW	APD	C
WV 2WD-18-8-22	18	080S	220E	4304734427		Federal	GW	APD	C
WV 3WA-18-8-22	18	080S	220E	4304734428		Federal	GW	APD	C

OPERATOR CHANGES DOCUMENTATION

Enter date after each listed item is completed

- (R649-8-10) Sundry or legal documentation was received from the **FORMER** operator on: 6/2/2003
- (R649-8-10) Sundry or legal documentation was received from the **NEW** operator on: 6/2/2003
- The new company was checked on the **Department of Commerce, Division of Corporations Database** on: 6/19/2003
- Is the new operator registered in the State of Utah: YES Business Number: 5292864-0151
- If **NO**, the operator was contacted on: _____

20

6. (R649-9-2)Waste Management Plan has been received on: IN PLACE

7. **Federal and Indian Lease Wells:** The BLM and or the BIA has approved the merger, name change, or operator change for all wells listed on Federal or Indian leases on: 7/21/2003

8. **Federal and Indian Units:**
The BLM or BIA has approved the successor of unit operator for wells listed on: 7/21/2003

9. **Federal and Indian Communization Agreements ("CA"):**
The BLM or BIA has approved the operator for all wells listed within a CA on: n/a

10. **Underground Injection Control ("UIC")** The Division has approved UIC Form 5, **Transfer of Authority to Inject**, for the enhanced/secondary recovery unit/project for the water disposal well(s) listed on: n/a

DATA ENTRY:

1. Changes entered in the **Oil and Gas Database** on: 9/16/2003

2. Changes have been entered on the **Monthly Operator Change Spread Sheet** on: 9/16/2003

3. Bond information entered in RBDMS on: n/a

4. Fee wells attached to bond in RBDMS on: n/a

STATE WELL(S) BOND VERIFICATION:

1. State well(s) covered by Bond Number: 965-003-032

FEDERAL WELL(S) BOND VERIFICATION:

1. Federal well(s) covered by Bond Number: ESB000024

INDIAN WELL(S) BOND VERIFICATION:

1. Indian well(s) covered by Bond Number: 799446

FEE WELL(S) BOND VERIFICATION:

1. (R649-3-1) The **NEW** operator of any fee well(s) listed covered by Bond Number 965-003-033

2. The **FORMER** operator has requested a release of liability from their bond on: n/a
The Division sent response by letter on: n/a

LEASE INTEREST OWNER NOTIFICATION:

3. (R649-2-10) The **FORMER** operator of the fee wells has been contacted and informed by a letter from the Division of their responsibility to notify all interest owners of this change on: n/a

COMMENTS:

SEI (N4235) to QEP (N2460) WONSITS VALLEY UNIT

well_name	Sec	T	R	api	Entity	Lease Type	type	stat	unit_name	field	county	type	lease #	bond #	
WVU 16	15	080S	210E	4304715447	5265	Federal	WI	A	WONSITS VALLEY	710	S	UINTAH	1	U-0807	UT-0969
WVU 21	16	080S	210E	4304715452	99990	State	WI	A	WONSITS VALLEY	710	S	UINTAH	3	ML-2237	159261960
WVU 31	14	080S	210E	4304715460	5265	Federal	WI	A	WONSITS VALLEY	710	S	UINTAH	1	U-0807	UT-0969
WVU 35	14	080S	210E	4304715463	5265	Federal	WI	A	WONSITS VALLEY	710	S	UINTAH	1	U-0807	UT-0969
WVU 36	10	080S	210E	4304715464	5265	Federal	WI	A	WONSITS VALLEY	710	S	UINTAH	1	U-0806	UT-0969
WVU 41	15	080S	210E	4304715469	5265	Federal	WI	A	WONSITS VALLEY	710	S	UINTAH	1	U-0807	UT-0969
WVU 43	11	080S	210E	4304715471	5265	Federal	OW	P	WONSITS VALLEY	710	S	UINTAH	1	U-0806	UT-0969
WVU 48	10	080S	210E	4304715476	5265	Federal	OW	P	WONSITS VALLEY	710	S	UINTAH	1	U-0806	UT-0969
WVU 50	15	080S	210E	4304715477	5265	Federal	WI	A	WONSITS VALLEY	710	S	UINTAH	1	U-0807	UT-0969
WVU 32	16	080S	210E	4304716513	5265	State	OW	P	WONSITS VALLEY	710	S	UINTAH	3	ML-2237	159261960
WVU 53	10	080S	210E	4304720003	5265	Federal	OW	P	WONSITS VALLEY	710	S	UINTAH	1	U-0806	UT-0969
WVU 55	14	080S	210E	4304720005	5265	Federal	OW	P	WONSITS VALLEY	710	S	UINTAH	1	U-0807	UT-0969
WVU 59	14	080S	210E	4304720018	5265	Federal	WI	A	WONSITS VALLEY	710	S	UINTAH	1	U-0807	UT-0969
WVU 60	15	080S	210E	4304720019	5265	Federal	WI	A	WONSITS VALLEY	710	S	UINTAH	1	U-0807	UT-0969
WVU 62	10	080S	210E	4304720024	5265	Federal	OW	P	WONSITS VALLEY	710	S	UINTAH	1	U-0806	UT-0969
WVU 65	15	080S	210E	4304720041	5265	Federal	OW	P	WONSITS VALLEY	710	S	UINTAH	1	U-0807	UT-0969
WVU 67	15	080S	210E	4304720043	5265	Federal	WI	A	WONSITS VALLEY	710	S	UINTAH	1	U-0807	UT-0969
WVU 68	15	080S	210E	4304720047	5265	Federal	WI	A	WONSITS VALLEY	710	S	UINTAH	1	U-0807	UT-0969
WVU 72	16	080S	210E	4304720058	99990	State	WI	A	WONSITS VALLEY	710	S	UINTAH	3	ML-2237A	159261960
WVU 73	16	080S	210E	4304720066	5265	State	WI	A	WONSITS VALLEY	710	S	UINTAH	3	ML-2237	159261960
WVU 74	16	080S	210E	4304720078	5265	State	OW	P	WONSITS VALLEY	710	S	UINTAH	3	ML-2237	159261960
WVU 75	16	080S	210E	4304720085	5265	State	OW	P	WONSITS VALLEY	710	S	UINTAH	3	ML-2237	159261960
WVU 78	16	080S	210E	4304720115	99990	State	WI	A	WONSITS VALLEY	710	S	UINTAH	3	ML-2237	159261960
WVU 83	23	080S	210E	4304720205	12436	Federal	GW	P	WONSITS VALLEY	710	S	UINTAH	1	U-0809	UT-0969
WVU 97	11	080S	210E	4304730014	5265	Federal	WI	A	WONSITS VALLEY	710	S	UINTAH	1	U-0806	UT-0969
WVU 103	14	080S	210E	4304730021	5265	Federal	OW	P	WONSITS VALLEY	710	S	UINTAH	1	U-0807	UT-0969
WVU 104	15	080S	210E	4304730022	5265	Federal	OW	P	WONSITS VALLEY	710	S	UINTAH	1	U-0807	UT-0969
WVU 105	10	080S	210E	4304730023	5265	Federal	OW	P	WONSITS VALLEY	710	S	UINTAH	1	U-0806	UT-0969
WVU 109	15	080S	210E	4304730045	5265	Federal	OW	P	WONSITS VALLEY	710	S	UINTAH	1	U-0807	UT-0969
WVU 110	14	080S	210E	4304730046	5265	Federal	OW	P	WONSITS VALLEY	710	S	UINTAH	1	U-0807	UT-0969
WVU 112	15	080S	210E	4304730048	5265	Federal	OW	P	WONSITS VALLEY	710	S	UINTAH	1	U-0807	UT-0969
WVU 124	15	080S	210E	4304730745	5265	Federal	OW	P	WONSITS VALLEY	710	S	UINTAH	1	U-0806	
WVU 126	21	080S	210E	4304730796	5265	Federal	WI	A	WONSITS VALLEY	710	S	UINTAH	1	U-0804	UT-0969
WVU 128	10	080S	210E	4304730798	5265	Federal	OW	P	WONSITS VALLEY	710	S	UINTAH	1	U-0806	UT-0969
WVU 132	15	080S	210E	4304730822	5265	Federal	OW	P	WONSITS VALLEY	710	S	UINTAH	1	U-0807	UT-0969
WVU 136	21	080S	210E	4304731047	5265	Federal	OW	P	WONSITS VALLEY	710	S	UINTAH	1	U-0804	UT-0969
WVU 134	16	080S	210E	4304731118	5265	State	OW	P	WONSITS VALLEY	710	S	UINTAH	3	ML-2237	159261960
WVU 137	11	080S	210E	4304731523	5265	Federal	OW	P	WONSITS VALLEY	710	S	UINTAH	1	U-0806	UT-0969
WVU 28-2	11	080S	210E	4304731524	99990	Federal	WI	A	WONSITS VALLEY	710	S	UINTAH	1	U-0806	UT-0969
WVU 141	16	080S	210E	4304731609	5265	State	OW	P	WONSITS VALLEY	710	S	UINTAH	3	ML-2237	159261960
WVU 127	16	080S	210E	4304731611	5265	State	OW	P	WONSITS VALLEY	710	S	UINTAH	3	ML-2237	159261960
WVU 142	16	080S	210E	4304731612	5265	State	OW	P	WONSITS VALLEY	710	S	UINTAH	3	ML-2237	159261960
WVU 133	15	080S	210E	4304731706	5265	Federal	OW	P	WONSITS VALLEY	710	S	UINTAH	1	U-0807	UT-0969
WVU 140	15	080S	210E	4304731707	5265	Federal	WI	A	WONSITS VALLEY	710	S	UINTAH	1	U-0807	UT-0969
WVU 40-2	10	080S	210E	4304731798	5265	Federal	WI	A	WONSITS VALLEY	710	S	UINTAH	1	U-0806	UT-0969

SEI (N4235) to QEP (N2460) WONSITS VALLEY UNIT

well_name	Sec	T	R	api	Entity	Lease Type	type	stat	unit_name	field	county	type	lease #	bond #
WVU 144	10	080S	210E	4304731807	5265	Federal	OW	P	WONSITS VALLEY	710 S	UINTAH	1	U-0806	UT-0969
WVU 143	10	080S	210E	4304731808	5265	Federal	WI	A	WONSITS VALLEY	710 S	UINTAH	1	U-0806	UT-0969
WVU 145	18	080S	220E	4304731820	12436	Federal	GW	P	WONSITS VALLEY	710 S	UINTAH	1	U-057	UT-0969
WVU 121	14	080S	210E	4304731873	5265	Federal	OW	S	WONSITS VALLEY	710 S	UINTAH	1	U-0807	UT-0969
WVU 135-2	21	080S	210E	4304732016	5265	Federal	OW	P	WONSITS VALLEY	710 S	UINTAH	1	U-0804	UT-0969
WVU 130	22	080S	210E	4304732307	5265	Federal	OW	P	WONSITS VALLEY	710 S	UINTAH	1	U-0804	UT-0969
WVU 71-2	15	080S	210E	4304732449	5265	Federal	WI	A	WONSITS VALLEY	710 S	UINTAH	1	U-0807	UT-0969
WVFU 119	21	080S	210E	4304732461	5265	Federal	OW	P	WONSITS VALLEY	710 S	UINTAH	1	U-0804	UT-0969
WVFU 120	22	080S	210E	4304732462	5265	Federal	WI	A	WONSITS VALLEY	710 S	UINTAH	1	U-0804	UT-0969
WVFU 54 WG	07	080S	220E	4304732821	12436	Federal	GW	P	WONSITS VALLEY	710 S	UINTAH	1	U-22158	UT-0969
WVFU 69 WG	18	080S	220E	4304732829	12436	Federal	GW	P	WONSITS VALLEY	710 S	UINTAH	1	U-057	UT-0969
WVFU 38 WG	08	080S	220E	4304732831	12436	Federal	GW	P	WONSITS VALLEY	710 S	UINTAH	1	U-022158	UT-0969
WVFU 49 WG	08	080S	220E	4304732832	12436	Federal	GW	P	WONSITS VALLEY	710 S	UINTAH	1	U-022158	UT-0969
WVFU 138 WG	18	080S	220E	4304733054	12436	Federal	GW	P	WONSITS VALLEY	710 S	UINTAH	1	U-057	UT-0969
WVFU 14 WG	12	080S	210E	4304733070	12436	Federal	GW	P	WONSITS VALLEY	710 S	UINTAH	1	U-806	UT-0969
WVFU 11 WG	12	080S	210E	4304733085	12436	Federal	GW	P	WONSITS VALLEY	710 S	UINTAH	1	U-0806	UT-0969
WVFU 81 WG	24	080S	210E	4304733086	12436	Federal	GW	P	WONSITS VALLEY	710 S	UINTAH	1	U-0810	UT-0969
WVFU 146 WG	19	080S	220E	4304733128	12436	Federal	GW	P	WONSITS VALLEY	630 S	UINTAH	1	U-057	UT-0969
WVFU 1W-14-8-21	14	080S	210E	4304733220	12436	Federal	GW	P	WONSITS VALLEY	710 S	UINTAH	1	U-0807	UT-0969
WVFU 5W-13-8-21	13	080S	210E	4304733221	12436	Federal	GW	P	WONSITS VALLEY	710 S	UINTAH	1	U-0806	UT-0969
WVFU 9W-13-8-21	13	080S	210E	4304733223	12436	State	GW	P	WONSITS VALLEY	710 S	UINTAH	3	ML-3084A	159261960
WVFU 46 WG	07	080S	220E	4304733241	12436	Federal	GW	P	WONSITS VALLEY	710 S	UINTAH	1	U-022158	UT-0969
WVFU 2W-16-8-21	16	080S	210E	4304733246	12436	State	GW	P	WONSITS VALLEY	710 S	UINTAH	3	ML-2237	159261960
WVFU 2G-16-8-21	16	080S	210E	4304733247	5265	State	OW	P	WONSITS VALLEY	710 S	UINTAH	3	ML-2237	159261960
WVFU 9W-14-8-21	14	080S	210E	4304733269	12436	Federal	GW	P	WONSITS VALLEY	710 S	UINTAH	1	U-0807	UT-0969
WVFU 7W-13-8-21	13	080S	210E	4304733270	12436	Federal	GW	P	WONSITS VALLEY	710 S	UINTAH	1	U-0806	UT-0969
WVFU 1W-18-8-22	18	080S	220E	4304733294	12436	Federal	GW	P	WONSITS VALLEY	710 S	UINTAH	1	U-057	UT-0969
WVFU 11W-8-8-22	08	080S	220E	4304733295	12436	Federal	GW	P	WONSITS VALLEY	710 S	UINTAH	1	U-022158	UT-0969
WVFU 3W-8-8-22	08	080S	220E	4304733493	12436	Federal	GW	P	WONSITS VALLEY	710 S	UINTAH	1	U-022158	UT-0969
WVFU 5W-7-8-22	07	080S	220E	4304733494	12436	Federal	GW	P	WONSITS VALLEY	710 S	UINTAH	1	U-022158	UT-0969
WVFU 11W-7-8-22	07	080S	220E	4304733495	12436	Federal	GW	P	WONSITS VALLEY	710 S	UINTAH	1	U-022158	UT-0969
WVFU 13W-7-8-22	07	080S	220E	4304733496	12436	Federal	GW	P	WONSITS VALLEY	710 S	UINTAH	1	U-022158	UT-0969
WVFU 1W-7-8-22	07	080S	220E	4304733501	12436	Federal	GW	P	WONSITS VALLEY	710 S	UINTAH	1	U-022158	UT-0969
WVFU 3W-7-8-22	07	080S	220E	4304733502	12436	Federal	GW	P	WONSITS VALLEY	710 S	UINTAH	1	U-022158	UT-0969
WV 7WRG-7-8-22	07	080S	220E	4304733503	5265	Federal	OW	P	WONSITS VALLEY	710 S	UINTAH	1	UTU-02215	UT-0969
WVFU 6W-16-8-21	16	080S	210E	4304733527	12436	State	GW	P	WONSITS VALLEY	710 S	UINTAH	3	ML-2237	159261960
WVFU 16W-9-8-21	09	080S	210E	4304733529	12436	Federal	GW	P	WONSITS VALLEY	710 S	UINTAH	1	U-0805	UT-0969
WVFU 1W-12-8-21	12	080S	210E	4304733531	12436	Federal	GW	P	WONSITS VALLEY	710 S	UINTAH	1	U-0806	UT-0969
WVFU 1W-13-8-21	13	080S	210E	4304733532	12436	Federal	GW	P	WONSITS VALLEY	710 S	UINTAH	1	U-0806	UT-0969
WVFU 3W-18-8-22	18	080S	220E	4304733533	12436	Federal	GW	P	WONSITS VALLEY	710 S	UINTAH	1	U-057	UT-0969
WVFU 9W-12-8-21	12	080S	210E	4304733534	12436	Federal	GW	P	WONSITS VALLEY	710 S	UINTAH	1	U-0806	UT-0969
WVFU 11W-12-8-21	12	080S	210E	4304733535	12436	Federal	GW	P	WONSITS VALLEY	710 S	UINTAH	1	U-0806	UT-0969
WVFU 11W-13-8-21	13	080S	210E	4304733536	12436	Federal	GW	P	WONSITS VALLEY	710 S	UINTAH	1	U-0806	UT-0969
WVFU 13W-12-8-21	12	080S	210E	4304733537	12436	Federal	GW	P	WONSITS VALLEY	710 S	UINTAH	1	U-0806	UT-0969
WVFU 13W-18-8-22	18	080S	220E	4304733538	12436	Federal	GW	P	WONSITS VALLEY	710 S	UINTAH	1	U-057	UT-0969

SEI (N4235) to QEP (N2460) WONSITS VALLEY UNIT

well_name	Sec	T	R	api	Entity	Lease Type	type	stat	unit_name	field	county	type	lease #	bond #	
WVFU 6G-16-8-21	16	080S	210E	4304733564	5265	State	OW	P	WONSITS VALLEY	710	S	UINTAH	3	ML-2237	159261960
WVFU 16G-9-8-21	09	080S	210E	4304733565	5265	Federal	OW	P	WONSITS VALLEY	710	S	UINTAH	1	U-0805	UT-0969
WVFU 1W-21-8-21	21	080S	210E	4304733602	12436	Federal	GW	P	WONSITS VALLEY	710	S	UINTAH	1	UTU-68217	UT-0969
WVFU 3W-13-8-21	13	080S	210E	4304733603	12436	Federal	GW	P	WONSITS VALLEY	710	S	UINTAH	1	U-0806	UT-0969
WVFU 3W-22-8-21	22	080S	210E	4304733604	12436	Federal	GW	P	WONSITS VALLEY	710	S	UINTAH	1	U-0804	UT-0969
WVFU 3W-24-8-21	24	080S	210E	4304733605	12436	Federal	GW	P	WONSITS VALLEY	710	S	UINTAH	1	U-0810	UT-0969
WVFU 13W-13-8-21	13	080S	210E	4304733606	12436	Federal	GW	P	WONSITS VALLEY	710	S	UINTAH	1	U-0806	UT-0969
WVFU 13W-14-8-21	14	080S	210E	4304733607	12436	Federal	GW	P	WONSITS VALLEY	710	S	UINTAH	1	U-0807	UT-0969
WVFU 15W-13-8-21	13	080S	210E	4304733608	12436	Federal	GW	P	WONSITS VALLEY	710	S	UINTAH	1	U-0806	UT-0969
WVFU 1W-24-8-21	24	080S	210E	4304733613	12436	Federal	GW	P	WONSITS VALLEY	710	S	UINTAH	1	U-0810	UT-0969
WVFU 11W-18-8-22	18	080S	220E	4304733626	12436	Federal	GW	P	WONSITS VALLEY	710	S	UINTAH	1	U-057	UT-0969
WVFU 16W-2-8-21	02	080S	210E	4304733645	5265	State	OW	P	WONSITS VALLEY	710	S	UINTAH	3	ML-2785	159261960
WVFU 9W-2-8-21	02	080S	210E	4304733648	12436	State	GW	P	WONSITS VALLEY	2	S	UINTAH	3	ML-2785	159261960
WVFU 12W-16-8-21	16	080S	210E	4304733649	12436	State	GW	P	WONSITS VALLEY	710	S	UINTAH	3	ML-2237	159261960
WVFU 12G-16-8-21	16	080S	210E	4304733650	5265	State	OW	P	WONSITS VALLEY	710	S	UINTAH	3	ML-2237	159261960
WVFU 2W-10-8-21	10	080S	210E	4304733655	12436	Federal	GW	P	WONSITS VALLEY	710	S	UINTAH	1	U-0806	UT-0969
WVFU 4W-11-8-21	11	080S	210E	4304733657	12436	Federal	GW	P	WONSITS VALLEY	710	S	UINTAH	1	U-0806	UT-0969
WVFU 12W-10-8-21	10	080S	210E	4304733659	12436	Federal	GW	P	WONSITS VALLEY	710	S	UINTAH	1	U-0806	UT-0969
WVFU 12G-10-8-21	10	080S	210E	4304733660	5265	Federal	OW	P	WONSITS VALLEY	710	S	UINTAH	1	U-0806	UT-0969
WVFU 15W-9-8-21	09	080S	210E	4304733661	12436	Federal	GW	P	WONSITS VALLEY	710	S	UINTAH	1	U-0805	UT-0969
WVFU 15G-9-8-21	09	080S	210E	4304733662	5265	Federal	OW	P	WONSITS VALLEY	710	S	UINTAH	1	U-0805	UT-0969
WVFU 2W-13-8-21	13	080S	210E	4304733791	12436	Federal	GW	P	WONSITS VALLEY	710	S	UINTAH	1	U-0806	UT-0969
WVFU 6W-13-8-21	13	080S	210E	4304733792	12436	Federal	GW	P	WONSITS VALLEY	710	S	UINTAH	1	U-0806	UT-0969
WVFU 8W-13-8-21	13	080S	210E	4304733793	12436	Federal	GW	P	WONSITS VALLEY	710	S	UINTAH	1	U-0806	UT-0969
WVFU 10W-1-8-21	01	080S	210E	4304733794	12436	Federal	GW	S	WONSITS VALLEY	710	S	UINTAH	1	U-0802	UT-0969
WVFU 10W-13-8-21	13	080S	210E	4304733795	12436	Federal	GW	P	WONSITS VALLEY	710	S	UINTAH	1	U-0806	UT-0969
WVFU 16W-13-8-21	13	080S	210E	4304733796	12436	State	GW	P	WONSITS VALLEY	710	S	UINTAH	3	ML-3084	159261960
WVFU 12W-7-8-22	07	080S	220E	4304733808	12436	Federal	GW	P	WONSITS VALLEY	710	S	UINTAH	1	U-022158	UT-0969
WVFU 6W-8-8-22	08	080S	220E	4304733811	12436	Federal	GW	P	WONSITS VALLEY	710	S	UINTAH	1	U-022158	UT-0969
WVFU 7W-8-8-22	08	080S	220E	4304733812	12436	Federal	GW	P	WONSITS VALLEY	710	S	UINTAH	1	U-022158	UT-0969
WVFU 10W-7-8-22	07	080S	220E	4304733813	12436	Federal	GW	P	WONSITS VALLEY	710	S	UINTAH	1	U-022158	UT-0969
WVFU 10W-8-8-22	08	080S	220E	4304733814	13450	Federal	GW	P	WONSITS VALLEY	710	S	UINTAH	1	U-022158	UT-0969
WVFU 12W-8-8-22	08	080S	220E	4304733815	12436	Federal	GW	P	WONSITS VALLEY	710	S	UINTAH	1	U-022158	UT-0969
WVFU 14W-7-8-22	07	080S	220E	4304733816	12436	Federal	GW	P	WONSITS VALLEY	710	S	UINTAH	1	U-022158	UT-0969
WVFU 16W-7-8-22	07	080S	220E	4304733817	12436	Federal	GW	P	WONSITS VALLEY	710	S	UINTAH	1	U-022158	UT-0969
WVFU 6W-7-8-22	07	080S	220E	4304733828	12436	Federal	GW	P	WONSITS VALLEY	710	S	UINTAH	1	U-022158	UT-0969
WVFU 6W-18-8-22	18	080S	220E	4304733842	12436	Federal	GW	P	WONSITS VALLEY	710	S	UINTAH	1	U-057	UT-0969
WVFU 6WC-18-8-22	18	080S	220E	4304733843	12436	Federal	GW	P	WONSITS VALLEY	710	S	UINTAH	1	U-057	UT-0969
WVFU 6WD-18-8-22	18	080S	220E	4304733844	12436	Federal	GW	P	WONSITS VALLEY	710	S	UINTAH	1	U-057	UT-0969
WVFU 5W-23-8-21	23	080S	210E	4304733860	12436	Federal	GW	P	WONSITS VALLEY	710	S	UINTAH	1	U-0809	UT-0969
WVFU 7W-23-8-21	23	080S	210E	4304733861	12436	Federal	GW	P	WONSITS VALLEY	710	S	UINTAH	1	U-0809	UT-0969
WVFU 8W-12-8-21	12	080S	210E	4304733862	12436	Federal	GW	P	WONSITS VALLEY	710	S	UINTAH	1	U-0806	UT-0969
WVFU 10W-12-8-21	12	080S	210E	4304733863	12436	Federal	GW	P	WONSITS VALLEY	710	S	UINTAH	1	U-0806	UT-0969
WVFU 14W-12-8-21	12	080S	210E	4304733864	12436	Federal	GW	P	WONSITS VALLEY	710	S	UINTAH	1	U-0806	UT-0969
WVFU 16W-12-8-21	12	080S	210E	4304733865	12436	Federal	GW	P	WONSITS VALLEY	710	S	UINTAH	1	U-0806	UT-0969

SEI (N4235) to QEP (N2460) WONSITS VALLEY UNIT

well_name	Sec	T	R	api	Entity	Lease Type	type	stat	unit_name	field	county	type	lease #	bond #		
WVFU 1W-15-8-21	15	080S	210E	4304733902	12436	Federal	GW	P	WONSITS VALLEY	710	S	UINTAH	1	U-0807	UT-0969	
WVFU 1W-22-8-21	22	080S	210E	4304733903	12436	Federal	GW	P	WONSITS VALLEY	710	S	UINTAH	1	UTU-06304	UT-0969	
WVFU 1W-23-8-21	23	080S	210E	4304733904	12436	Federal	GW	P	WONSITS VALLEY	710	S	UINTAH	1	U-0809	UT-0969	
WVFU 6W-11-8-21	11	080S	210E	4304733906	12436	Federal	GW	P	WONSITS VALLEY	710	S	UINTAH	1	U-0806	UT-0969	
WV 7W-22-8-21	22	080S	210E	4304733907	13230	Federal	GW	P	WONSITS VALLEY	710	S	UINTAH	1	U-0804	UT-0969	
WVFU 7W-24-8-21	24	080S	210E	4304733908	12436	Federal	GW	P	WONSITS VALLEY	710	S	UINTAH	1	U-0810	UT-0969	
WVFU 10W-11-8-21	11	080S	210E	4304733910	12436	Federal	GW	P	WONSITS VALLEY	710	S	UINTAH	1	U-0806	UT-0969	
WVFU 11W-15-8-21	15	080S	210E	4304733911	12436	Federal	GW	P	WONSITS VALLEY	710	S	UINTAH	1	U-0807	UT-0969	
WVFU 11W-17-8-21	17	080S	210E	4304733912	13228	Federal	GW	P	WONSITS VALLEY	2	S	UINTAH	1	UTU-68219	UT-0969	
WVFU 13W-11-8-21	11	080S	210E	4304733913	12436	Federal	GW	P	WONSITS VALLEY	710	S	UINTAH	1	U-0806	UT-0969	
WVFU 13W-15-8-21	15	080S	210E	4304733914	12436	Federal	GW	P	WONSITS VALLEY	710	S	UINTAH	1	U-0807	UT-0969	
WVFU 15W-10-8-21	10	080S	210E	4304733916	12436	Federal	GW	P	WONSITS VALLEY	710	S	UINTAH	1	U-0806	UT-0969	
WVFU 15W-15-8-21	15	080S	210E	4304733917	12436	Federal	GW	P	WONSITS VALLEY	710	S	UINTAH	1	U-0807	UT-0969	
WVFU 5W-14-8-21	14	080S	210E	4304733953	12436	Federal	GW	P	WONSITS VALLEY	710	S	UINTAH	1	U-0807	UT-0969	
WVFU 7W-14-8-21	14	080S	210E	4304733955	12436	Federal	GW	P	WONSITS VALLEY	710	S	UINTAH	1	U-0807	UT-0969	
WVFU 8W-11-8-21	11	080S	210E	4304733957	12436	Federal	GW	P	WONSITS VALLEY	710	S	UINTAH	1	U-0806	UT-0969	
WVFU 8W-14-8-21	14	080S	210E	4304733958	12436	Federal	GW	P	WONSITS VALLEY	710	S	UINTAH	1	U-0807	UT-0969	
WVFU 9W-15-8-21	15	080S	210E	4304733959	12436	Federal	GW	P	WONSITS VALLEY	710	S	UINTAH	1	U-0807	UT-0969	
WVFU 12W-13-8-21	13	080S	210E	4304733961	12436	Federal	GW	P	WONSITS VALLEY	710	S	UINTAH	1	U-0806	UT-0969	
WVFU 14W-13-8-21	13	080S	210E	4304733962	12436	Federal	GW	P	WONSITS VALLEY	710	S	UINTAH	1	UTU-0806	UT-0969	
WVFU 15W-14-8-21	14	080S	210E	4304733963	12436	Federal	GW	P	WONSITS VALLEY	710	S	UINTAH	1	U-0807	UT-0969	
WVFU 2W-18-8-22	18	080S	220E	4304733986	12436	Federal	GW	P	WONSITS VALLEY	710	S	UINTAH	1	U-057	UT-0969	
WV 8W-18-8-22	18	080S	220E	4304733989	12436	Federal	GW	P	WONSITS VALLEY	710	S	UINTAH	1	U-9617	UT-0969	
WVFU 10W-18-8-22	18	080S	220E	4304733991	12436	Federal	GW	P	WONSITS VALLEY	710	S	UINTAH	1	U-057	UT-0969	
WVFU 12W-18-8-22	18	080S	220E	4304733993	12436	Federal	GW	P	WONSITS VALLEY	710	S	UINTAH	1	U-057	UT-0969	
WV 14W-18-8-22	18	080S	220E	4304733995	12436	Federal	GW	P	WONSITS VALLEY	710	S	UINTAH	1	U-057	UT-0969	
WVFU 6W-1-8-21	01	080S	210E	4304734008		Federal	GW	APD	C	WONSITS VALLEY	710	S	UINTAH	1	U-0802	UT-0969
WVFU 8W-1-8-21	01	080S	210E	4304734009	12436	Federal	GW	DRL	C	WONSITS VALLEY	710	S	UINTAH	1	U-0802	UT-0969
WV 10G-2-8-21	02	080S	210E	4304734035	5265	State	OW	P	WONSITS VALLEY	2	S	UINTAH	3	ML-2785	159261960	
WV 14G-2-8-21	02	080S	210E	4304734036	5265	State	OW	P	WONSITS VALLEY	710	S	UINTAH	3	ML-2785	159261960	
WV 4W-17-8-22	17	080S	220E	4304734038	12436	Federal	GW	P	WONSITS VALLEY	710	S	UINTAH	1	U-055	UT-0969	
WV 16W-1-8-21	01	080S	210E	4304734047		Federal	GW	APD	C	WONSITS VALLEY	710	S	UINTAH	1	U-0802	UT-0969
WV 13G-2-8-21	02	080S	210E	4304734068	5265	State	OW	P	WONSITS VALLEY	710	S	UINTAH	3	ML-2785-A	159261960	
WV 5G-16-8-21	16	080S	210E	4304734107	5265	State	OW	P	WONSITS VALLEY	710	S	UINTAH	3	ML-2237	159261960	
WV 12G-1-8-21	01	080S	210E	4304734108	5265	Federal	OW	P	WONSITS VALLEY	710	S	UINTAH	1	U-0802	UT-0969	
WV 2W-14-8-21	14	080S	210E	4304734140	12436	Federal	GW	P	WONSITS VALLEY	710	S	UINTAH	1	UTU-0807	U-0969	
GH 2W-21-8-21	21	080S	210E	4304734141	12436	Federal	GW	P	WONSITS VALLEY	710	S	UINTAH	1	UTU-0804	U-0969	
WV 2W-23-8-21	23	080S	210E	4304734142	12436	Federal	GW	P	WONSITS VALLEY	710	S	UINTAH	1	UTU-0809	U-0969	
GH 3W-21-8-21	21	080S	210E	4304734143	12436	Federal	GW	P	WONSITS VALLEY	710	S	UINTAH	1	UTU-0804	U-0969	
WV 4W-13-8-21	13	080S	210E	4304734144	12436	Federal	GW	P	WONSITS VALLEY	710	S	UINTAH	1	UTU-0806	UT-0969	
GH 4W-21-8-21	21	080S	210E	4304734145	12436	Federal	GW	P	WONSITS VALLEY	710	S	UINTAH	1	UTU-0804	UT-0969	
WV 4W-22-8-21	22	080S	210E	4304734146	12436	Federal	GW	P	WONSITS VALLEY	710	S	UINTAH	1	UTU-0804	U-0969	
WV 16W-11-8-21	11	080S	210E	4304734155	12436	Federal	GW	S	WONSITS VALLEY	710	S	UINTAH	1	UTU-0806	UT-0969	
WV 3W-19-8-22	19	080S	220E	4304734187	12436	Federal	GW	P	WONSITS VALLEY	630	S	UINTAH	1	UTU-057	UT-0969	
WV 4W-23-8-21	23	080S	210E	4304734188	12436	Federal	GW	P	WONSITS VALLEY	710	S	UINTAH	1	UTU-809	UT-0969	

SEI (N4235) to QEP (N2460) WONSITS VALLEY UNIT

well_name	Sec	T	R	api	Entity	Lease Type	type	stat		unit_name	field	county	type	lease #	bond #
WV 6W-23-8-21	23	080S	210E	4304734189	12436	Federal	GW	P		WONSITS VALLEY	710 S	UINTAH	1	UTU-809	UT-0969
WV 11W-16-8-21	16	080S	210E	4304734190	12436	State	GW	P		WONSITS VALLEY	710 S	UINTAH	3	ML-2237	159261960
WV 13W-16-8-21	16	080S	210E	4304734191	12436	State	GW	P		WONSITS VALLEY	710 S	UINTAH	3	ML-2237A	159261960
WV 14W-16-8-21	16	080S	210E	4304734192	12436	State	GW	P		WONSITS VALLEY	710 S	UINTAH	3	ML-2237	159261960
WV 15W-16-8-21	16	080S	210E	4304734224	12436	State	GW	P		WONSITS VALLEY	710 S	UINTAH	3	ML-2237	159261960
WV 16W-16-8-21	16	080S	210E	4304734225	12436	State	GW	P		WONSITS VALLEY	710 S	UINTAH	3	ML-2237A	159261960
WV 2W-15-8-21	15	080S	210E	4304734242	12436	Federal	GW	P		WONSITS VALLEY	710 S	UINTAH	1	UTU-0807	UT-0969
WV 2W-22-8-21	22	080S	210E	4304734243	12436	Federal	GW	P		WONSITS VALLEY	710 S	UINTAH	1	UTU-0804	UT-0969
WV 4W-14-8-21	14	080S	210E	4304734244	12436	Federal	GW	P		WONSITS VALLEY	710 S	UINTAH	1	U-0807	UT-0969
WV 6W-12-8-21	12	080S	210E	4304734245	12436	Federal	GW	TA		WONSITS VALLEY	710 S	UINTAH	1	U-0806	UT-0969
WV 7W-15-8-21	15	080S	210E	4304734246	12436	Federal	GW	P		WONSITS VALLEY	710 S	UINTAH	1	U-0807	UT-0969
WV 8W-15-8-21	15	080S	210E	4304734247	12436	Federal	GW	P		WONSITS VALLEY	710 S	UINTAH	1	UTU-0807	UT-0969
WV 12W-12-8-21	12	080S	210E	4304734248	12436	Federal	GW	TA		WONSITS VALLEY	710 S	UINTAH	1	U-0806	UT-0969
WV 14W-15-8-21	15	080S	210E	4304734249	12436	Federal	GW	P		WONSITS VALLEY	710 S	UINTAH	1	UTU-0807	UT-0969
WV 16W-10-8-21	10	080S	210E	4304734250	12436	Federal	GW	P		WONSITS VALLEY	710 S	UINTAH	1	UTU-0806	UT-0969
WV 16W-15-8-21	15	080S	210E	4304734251	12436	Federal	GW	P		WONSITS VALLEY	710 S	UINTAH	1	UTU-0807	UT-0969
WV 1W-11-8-21	11	080S	210E	4304734263		Federal	GW	APD	C	WONSITS VALLEY	710 S	UINTAH	1	UTU-0806	UT-0969
WV 2W-11-8-21	11	080S	210E	4304734264		Federal	GW	APD	C	WONSITS VALLEY	710 S	UINTAH	1	UTU-0806	UT-0969
WV 2W-12-8-21	12	080S	210E	4304734265	12436	Federal	GW	DRL	C	WONSITS VALLEY	710 S	UINTAH	1	UTU-0806	UT-0969
WV 3W-11-8-21	11	080S	210E	4304734266		Federal	GW	APD	C	WONSITS VALLEY	710 S	UINTAH	1	UTU-0806	UT-0969
WV 3W-12-8-21	12	080S	210E	4304734267		Federal	GW	APD	C	WONSITS VALLEY	710 S	UINTAH	1	UTU-0806	UT-0969
WV 4W-12-8-21	12	080S	210E	4304734268		Federal	GW	APD	C	WONSITS VALLEY	710 S	UINTAH	1	UTU-0806	UT-0969
WV 5W-11-8-21	11	080S	210E	4304734269		Federal	GW	APD	C	WONSITS VALLEY	710 S	UINTAH	1	UTU-0806	UT-0969
WV 5W-12-8-21	12	080S	210E	4304734270	12436	Federal	GW	DRL	C	WONSITS VALLEY	710 S	UINTAH	1	UTU-0806	UT-0969
WV 6W-14-8-21	14	080S	210E	4304734271	12436	Federal	GW	P		WONSITS VALLEY	710 S	UINTAH	1	UTU-0807	UT-0969
WV 9W-11-8-21	11	080S	210E	4304734274		Federal	GW	APD	C	WONSITS VALLEY	710 S	UINTAH	1	UTU-0806	UT-0969
WV 10W-14-8-21	14	080S	210E	4304734275	12436	Federal	GW	P		WONSITS VALLEY	710 S	UINTAH	1	UTU-0807	UT-0969
WV 11W-11-8-21	11	080S	210E	4304734276		Federal	GW	APD	C	WONSITS VALLEY	710 S	UINTAH	1	UTU-0806	UT-0969
WV 11W-14-8-21	14	080S	210E	4304734277	12436	Federal	GW	P		WONSITS VALLEY	710 S	UINTAH	1	UTU-0807	UT-0969
WV 12W-11-8-21	11	080S	210E	4304734278		Federal	GW	APD	C	WONSITS VALLEY	710 S	UINTAH	1	UTU-0806	UT-0969
WV 12W-14-8-21	14	080S	210E	4304734279	12436	Federal	GW	P		WONSITS VALLEY	710 S	UINTAH	1	UTU-0807	UT-0969
WV 14W-11-8-21	11	080S	210E	4304734280		Federal	GW	APD	C	WONSITS VALLEY	710 S	UINTAH	1	UTU-0806	UT-0969
WV 14W-14-8-21	14	080S	210E	4304734281	12436	Federal	GW	P		WONSITS VALLEY	710 S	UINTAH	1	UTU-0807	UT-0969
WV 15W-11-8-21	11	080S	210E	4304734282		Federal	GW	APD	C	WONSITS VALLEY	710 S	UINTAH	1	UTU-0806	UT-0969
WV 16W-14-8-21	14	080S	210E	4304734283	5265	Federal	OW	P		WONSITS VALLEY	710 S	UINTAH	1	UTU-0807	UT-0969
WV 1W-16-8-21	16	080S	210E	4304734288		State	GW	APD	C	WONSITS VALLEY	710 S	UINTAH	3	ML-2237	159261960
WV 3W-15-8-21	15	080S	210E	4304734289		Federal	GW	APD	C	WONSITS VALLEY	710 S	UINTAH	1	UTU-0807	UT-0969
WV 3W-16-8-21	16	080S	210E	4304734290		State	GW	APD	C	WONSITS VALLEY	710 S	UINTAH	3	ML-2237	159261960
WV 4W-15-8-21	15	080S	210E	4304734291		Federal	GW	APD	C	WONSITS VALLEY	710 S	UINTAH	1	UTU-0807	UT-0969
WV 4W-16-8-21	16	080S	210E	4304734292		State	GW	APD	C	WONSITS VALLEY	710 S	UINTAH	3	ML-2237	159261960
WV 5W-15-8-21	15	080S	210E	4304734293		Federal	GW	APD	C	WONSITS VALLEY	710 S	UINTAH	1	UTU-0807	UT-0969
WV 6W-15-8-21	15	080S	210E	4304734294	12436	Federal	GW	P		WONSITS VALLEY	710 S	UINTAH	1	UTU-0807	UT-0969
WV 10W-15-8-21	15	080S	210E	4304734295	12436	Federal	GW	P		WONSITS VALLEY	710 S	UINTAH	1	UTU-0807	UT-0969
WVU 5W-16-8-21	16	080S	210E	4304734321	12436	State	GW	DRL		WONSITS VALLEY	710 S	UINTAH	3	ML-2237	04127294
WV 7W-16-8-21	16	080S	210E	4304734322	12436	State	GW	P		WONSITS VALLEY	710 S	UINTAH	3	ML-2237	159261960

SEI (N4235) to QEP (N2460) WONSITS VALLEY UNIT

well_name	Sec	T	R	api	Entity	Lease Type	type	stat		unit_name	field	county	type	lease #	bond #
WV 8W-16-8-21	16	080S	210E	4304734323		State	GW	APD		WONSITS VALLEY	710 S	UINTAH	3	ML-2237	159261960
WV 9W-16-8-21	16	080S	210E	4304734325	12436	State	GW	P		WONSITS VALLEY	710 S	UINTAH	3	ML-2237	159261960
WV 10W-16-8-21	16	080S	210E	4304734326	12436	State	GW	P		WONSITS VALLEY	710 S	UINTAH	3	ML-2237	159261960
WVU 4W-24-8-21	24	080S	210E	4304734330	12436	Federal	GW	P		WONSITS VALLEY	710 S	UINTAH	1	UTU-0810	U-0969
WVU 2W-24-8-21	24	080S	210E	4304734337		Federal	GW	APD	C	WONSITS VALLEY	710 S	UINTAH	1	UTU-0810	UT-0969
WVU 6W-24-8-21	24	080S	210E	4304734338		Federal	GW	APD	C	WONSITS VALLEY	710 S	UINTAH	1	UTU-0810	UT-0969
WVU 8W-23-8-21	23	080S	210E	4304734339		Federal	GW	APD	C	WONSITS VALLEY	710 S	UINTAH	1	UTU-0809	UT-0969
WVU 8W-24-8-21	24	080S	210E	4304734340	12436	Federal	GW	P	C	WONSITS VALLEY	710 S	UINTAH	1	UTU-0810	UT-0969
WV 2G-7-8-22	07	080S	220E	4304734355		Federal	OW	APD	C	WONSITS VALLEY	710 S	UINTAH	1	UTU-02215	UT-0969
WV 2W-7-8-22	07	080S	220E	4304734356		Federal	GW	APD	C	WONSITS VALLEY	710 S	UINTAH	1	UTU-02215	UT-0969
WV 4G-8-8-22	08	080S	220E	4304734357		Federal	OW	APD	C	WONSITS VALLEY	710 S	UINTAH	1	UTU-02215	UT-0969
WV 4WA-18-8-22	18	080S	220E	4304734358		Federal	GW	APD	C	WONSITS VALLEY	710 S	UINTAH	1	UTU-057	UT-0969
WV 4WD-18-8-22	18	080S	220E	4304734359		Federal	GW	APD	C	WONSITS VALLEY	710 S	UINTAH	1	UTU-057	UT-0969
WV 13WA-18-8-22	18	080S	220E	4304734361		Federal	GW	APD	C	WONSITS VALLEY	710 S	UINTAH	1	UTU-057	UT-0969
WV 13WD-18-8-22	18	080S	220E	4304734362		Federal	GW	APD	C	WONSITS VALLEY	710 S	UINTAH	1	UTU-057	UT-0969
WV 2WA-18-8-22	18	080S	220E	4304734426		Federal	GW	APD	C	WONSITS VALLEY	710 S	UINTAH	1	UTU-057	UT-0969
WV 2WD-18-8-22	18	080S	220E	4304734427		Federal	GW	APD	C	WONSITS VALLEY	710 S	UINTAH	1	UTU-057	UT-0969
WV 3WA-18-8-22	18	080S	220E	4304734428		Federal	GW	APD	C	WONSITS VALLEY	710 S	UINTAH	1	UTU-057	UT-0969
WV 3WD-18-8-22	18	080S	220E	4304734429		Federal	GW	APD	C	WONSITS VALLEY	710 S	UINTAH	1	UTU-057	UT-0969
WV 4W-8-8-22	08	080S	220E	4304734457		Federal	GW	APD	C	WONSITS VALLEY	710 S	UINTAH	1	UTU-02215	UT-0969
WV 1W-8-8-22	08	080S	220E	4304734467		Federal	GW	APD	C	WONSITS VALLEY	710 S	UINTAH	1	UTU-02215	UT-0969
WV 2W-8-8-22	08	080S	220E	4304734468	12436	Federal	GW	P	C	WONSITS VALLEY	710 S	UINTAH	1	UTU-02215	UT-0969
WV 8W-7-8-22	07	080S	220E	4304734469	12436	Federal	GW	DRL	C	WONSITS VALLEY	710 S	UINTAH	1	UTU-02215	UT-0969
WV 8W-22-8-21	22	080S	210E	4304734564	12436	Federal	GW	P	C	WONSITS VALLEY	710 S	UINTAH	1	UTU-0804	U-0969
WV 3G-8-8-22	08	080S	220E	4304734596	5265	Federal	OW	TA	C	WONSITS VALLEY	710 S	UINTAH	1	U-022158	U-0969
WONSITS VALLEY 1G-7-8-22	07	080S	220E	4304734597		Federal	OW	APD	C	WONSITS VALLEY	710 S	UINTAH	1	U-022158	U-0969
WONSITS VALLEY 5G-8-8-22	08	080S	220E	4304734612		Federal	OW	APD	C	WONSITS VALLEY	710 S	UINTAH	1	UTU-02215	U-0969
WONSITS VALLEY 7G-8-8-22	08	080S	220E	4304734613		Federal	OW	APD	C	WONSITS VALLEY	710 S	UINTAH	1	UTU-76508	U-0969
WV 11G-8-8-22	08	080S	220E	4304734614		Federal	OW	APD	C	WONSITS VALLEY	710 S	UINTAH	1	UTU-02215	U-0969
WV 13G-8-8-22	08	080S	220E	4304734615		Federal	OW	APD	C	WONSITS VALLEY	710 S	UINTAH	1	UTU-02215	U-0969
WV 15G-7-8-22	07	080S	220E	4304734626		Federal	OW	APD	C	WONSITS VALLEY	710 S	UINTAH	1	UTU-02215	U-0969
WV 11G-7-8-22	07	080S	220E	4304734627		Federal	OW	APD	C	WONSITS VALLEY	710 S	UINTAH	1	UTU-02215	U-0969
WONSITS VALLEY 7G-7-8-22	07	080S	220E	4304734628		Federal	OW	APD	C	WONSITS VALLEY	710 S	UINTAH	1	UTU-02215	U-0969
WONSITS VALLEY 9G-7-8-22	07	080S	220E	4304734629		Federal	OW	APD	C	WONSITS VALLEY	710 S	UINTAH	1	UTU-02215	U-0969
WV EXT 2W-17-8-21	17	080S	210E	4304734928	12436	Federal	GW	DRL	C	WONSITS VALLEY	610 S	UINTAH	1	UTU-68219	UT-1237



State of Utah

Department of
Natural Resources

Division of
Oil, Gas & Mining

ROBERT L. MORGAN
Executive Director

LOWELL P. BRAXTON
Division Director

March 26, 2004

Jan Nelson
QEP Uinta Basin Inc.
11002 East 17500 South
Vernal, Utah 84078

Re: APD Rescinded – WV 4WA-18-8-22, Sec. 18, T. 8S, R. 22E
Uintah County, Utah API No. 43-047-34358


Dear Ms. Nelson:

The Application for Permit to Drill (APD) for the subject well was approved by the Division of Oil, Gas and Mining (Division) on November 14, 2001. On December 9, 2002 and March 11, 2003 the Division granted a one-year APD extension. On March 25, 2004, you requested that the division rescind the state approved APD. No drilling activity at this location has been reported to the division. Therefore, approval to drill the well is hereby rescinded, effective March 25, 2004.

A new APD must be filed with this office for approval prior to the commencement of any future work on the subject location.

If any previously unreported operations have been performed on this well location, it is imperative that you notify the Division immediately.

Sincerely,

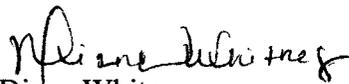
Diana Whitney
Engineering Technician

cc: Well File
Bureau of Land Management, Vernal

43,047,34358



United States Department of the Interior

BUREAU OF LAND MANAGEMENT

Vernal Field Office

170 South 500 East

Vernal, UT 84078

(435) 781-4400 Fax: (435) 781-4410

<http://www.blm.gov/utah/vernal>



IN REPLY REFER TO:

3160

UT08300

May 3, 2004

Jan Nelson
QEP-Uinta Basin, Inc.
11002 East 17500 South
Vernal, UT 84078

Re: Notification of Expiration
Well No. WV 4WA-18-8-22
Lot 1, Sec. 18, T8S, R22E
Uintah County, Utah
Lease No. UTU-022158
Wonsits Valley WS A-B

Dear Ms. Nelson:

The Application for Permit to Drill the above-referenced well was approved on February 27, 2002. A one (1) year extension of the original APD was requested. The request was reviewed and the extension approved until February 27, 2004. According to our records, no known activity has transpired at the approved location. In view of the foregoing, this office is notifying you that the approval of the referenced application has expired. If you intend to drill at this location at a future date, a new Application for Permit to Drill must be submitted.

This office requires a letter confirming that no surface disturbance has been made for this drill site. Any surface disturbance associated with the approved location of this well is to be rehabilitated. A schedule for this rehabilitation must be submitted to this office. Your cooperation in this matter is appreciated.

Sincerely,

Leslie Walker
Legal Instruments Examiner

cc: UDOGM

RECEIVED
MAY 11 2004
DIV. OF OIL, GAS & MINING