

T8S, R22E, S.L.B.&M.

SHENANDOAH ENERGY, INC.

Well location, SU #7G-8-8-22, located as shown in the SW 1/4 NE 1/4 of Section 8, T8S, R22E, S.L.B.&M. Uintah County, Utah.



BASIS OF ELEVATION

BENCH MARK 20EAM LOCATED IN THE SE 1/4 OF SECTION 35, T8S, R21E, S.L.B.&M. TAKEN FROM THE OURAY SE, QUADRANGLE, UTAH, UINTAH COUNTY, 7.5 MINUTE QUAD. (TOPOGRAPHIC MAP) PUBLISHED BY THE UNITED STATES DEPARTMENT OF THE INTERIOR, GEOLOGICAL SURVEY. SAID ELEVATION IS MARKED AS BEING 4697 FEET.

BASIS OF BEARINGS

BASIS OF BEARINGS IS A G.P.S. OBSERVATION.

SU #7G-8-8-22
Elev. Graded Ground = 5093'

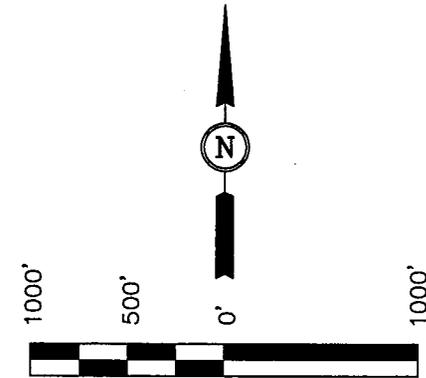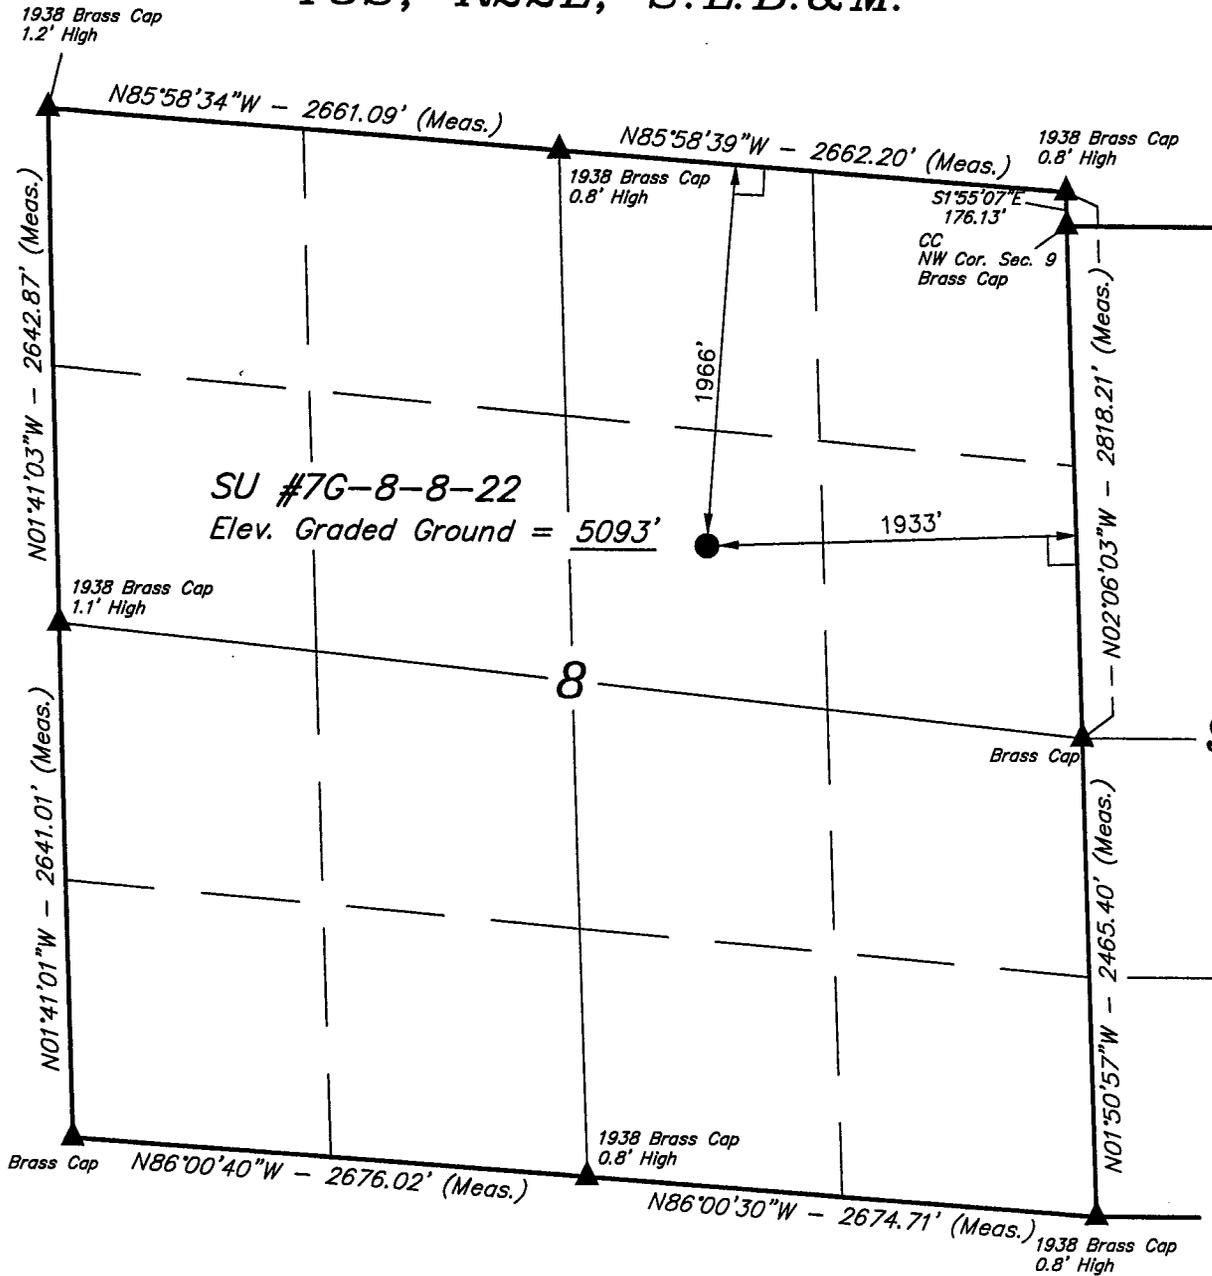

SCALE

CERTIFICATE

THIS IS TO CERTIFY THAT THE ABOVE PLAT WAS PREPARED FROM FIELD NOTES OF ACTUAL SURVEYS MADE BY ME OR UNDER MY SUPERVISION AND THAT THE SAME ARE TRUE AND CORRECT TO THE BEST OF MY KNOWLEDGE AND BELIEF.

Robert A. Karp
REGISTERED LAND SURVEYOR
REGISTRATION NO. 161319
STATE OF UTAH

UINTAH ENGINEERING & LAND SURVEYING
85 SOUTH 200 EAST - VERNAL, UTAH 84078
(435) 789-1017

LEGEND:

- = 90° SYMBOL
- = PROPOSED WELL HEAD.
- = SECTION CORNERS LOCATED.

(NAD 83)
LATITUDE = 40°08'23.41" (40.139836)
LONGITUDE = 109°27'44.62" (109.462394)

| | | |
|-------------------------|---------------------------------|------------------------|
| SCALE 1" = 1000' | DATE SURVEYED: 5-21-02 | DATE DRAWN: 5-24-02 |
| PARTY D.A. J.A. C.G. | REFERENCES G.L.O. PLAT | |
| WEATHER WARM | FILE SHENANDOAH ENERGY, INC. | |

SHENANDOAH ENERGY INC.
SU 7G-8-8-22

ONSHORE OIL & GAS ORDER NO. 1
Approval of Operations on Onshore
Federal Oil and Gas Leases

All lease and/or unit operations will be conducted in such a manner that full compliance is made with applicable laws, regulations (43 CFR 3100), Onshore Oil and Gas No. 1, and the approved plan of operations. The operator is fully responsible for the actions of his subcontractors. A copy of these conditions will be furnished the field representative to insure compliance.

1. Formation Tops

The estimated tops of important geologic markers are as follows:

| Formation | Depth |
|------------------|--------------|
| Uinta | Surface |
| Green River | 3066 |
| Mahogany Ledge | 3900 |
| G 1 - Sand | 5633 |
| TD (Green River) | 5825 |

2. Anticipated Depths of Oil, Gas, Water and Other Mineral Bearing Zones

The estimated depths at which the top and bottom of the anticipated water, oil, gas or other mineral bearing formations are expected to be encountered are as follows:

| Substance | Formation | Depth |
|------------------|------------------|--------------|
| Oil/Gas | Green River | 5825 |

All fresh water and prospectively valuable minerals encountered during drilling, will be recorded by depth and adequately protected. All oil and gas shows will be tested to determine commercial potential.

All water shows and water-bearing sands will be reported to the BLM in Vernal, Utah. Copies of State of Utah form OGC-8-X are acceptable. If no flows are detected, samples will be submitted to the BLM along with any water analyses conducted.

3. Anticipated Bottom Hole Pressures

Maximum anticipated bottom hole pressure equals approximately 2330.0 psi.

SHENANDOAH ENERGY INC.
STIRRUP UNIT 7G-8-8-22
1966' FNL, 1933' FEL
SWNE, SECTION 8, T8S, R22E
UINTAH COUNTY, UTAH
LEASE # UTU-76508

ONSHORE ORDER NO. 1

MULTI – POINT SURFACE USE & OPERATIONS PLAN

1. **Existing Roads:**

The proposed well site is approximately 12 miles West of Redwash , Utah.

Refer to Topo Maps A and B for location of access roads within a 2 – mile radius.

There will be no improvements made to existing access roads.

2. **Planned Access Roads:**

Please see Shenandoah Energy Inc. Standard Operating Practices for Green River Formation Wells located in Red Wash, Wonsits Valley, Gypsum Hills, White River, Glen Bench, and undesignated fields in Townships 07 and 08 South, Ranges 21 to 24 East.

Refer to Topo Map B for the location of the proposed access road.
Use existing road as 7W-8-8-22

3. **Location of Existing Wells Within a 1 – Mile Radius:**

Please refer to Topo Map C.

4. **Location of Existing & Proposed Facilities:**

Please see Shenandoah Energy Inc. Standard Operating Practices for Green River Formation Wells located in Red Wash, Wonsits Valley, Gypsum Hills, White River, Glen Bench, and undesignated fields in Townships 07 and 08 South, Ranges 21 to 24 East.

Refer to Topo Map D for the location of the proposed pipeline.

5. **Location and Type of Water Supply:**

Please see Shenandoah Energy Inc. Standard Operating Practices for Green River Formation Wells located in Red Wash, Wonsits Valley, Gypsum Hills, White River, Glen Bench, and undesignated fields in Townships 07 and 08 South, Ranges 21 to 24 East.

6. **Source of Construction Materials:**

Please see Shenandoah Energy Inc. Standard Operating Practices for Green River Formation Wells located in Red Wash, Wonsits Valley, Gypsum Hills, White River, Glen Bench, and undesignated fields in Townships 07 and 08 South, Ranges 21 to 24 East.

7. **Methods of Handling Waste Materials:**

Please see Shenandoah Energy Inc. Standard Operating Practices for Green River Formation Wells located in Red Wash, Wonsits Valley, Gypsum Hills, White River, Glen Bench, and undesignated fields in Townships 07 and 08 South, Ranges 21 to 24 East.

8. **Ancillary Facilities:**

Please see Shenandoah Energy Inc. Standard Operating Practices for Green River Formation Wells located in Red Wash, Wonsits Valley, Gypsum Hills, White River, Glen Bench, and undesignated fields in Townships 07 and 08 South, Ranges 21 to 24 East.

9. **Well Site Layout:** (See Location Layout Diagram)

The attached Location Layout Diagram describes drill pad cross-sections, cuts and fills and locations of the mud tanks, reserve pit, flare pit, pipe racks, trailer parking, spoil dirt stockpile(s), and surface material stockpile(s).

Please see the attached diagram to describe rig orientation, parking areas, and access roads.

10. **Plans for Reclamation of the Surface:**

Please see Shenandoah energy Inc. Standard Operating Practices for Green River Formation Wells located in Red Wash, Wonsits Valley, Gypsum Hills, White River, Glen Bench, and undesignated fields in Township 07 and 08 South, Ranges 21 to 24 East.

11. **Surface Ownership:**

The well pad and access road are located on lands owned by:

Bureau of Land Management
170 S. 500 E.
Vernal, Utah 84078
(435)781-4400

12. **Other Information**

A Class III archaeological survey was conducted by Montgomery Archaeology Consultants. A copy of this report was submitted directly to the appropriate agencies by Montgomery Archaeology Consultants. Cultural resource clearance was recommended for this location.

004

SHENANDOAH ENERGY INC.
STIRRUP UNIT 7G-8-8-22
1966' FNL, 1933' FEL
SWNE, SECTION 8, T8S, R22E
UINTAH COUNTY, UTAH
LEASE # UTU-76508

RECEIVED
JUL 01 2002
DIVISION OF
OIL, GAS AND MINING

ONSHORE ORDER NO. 1

MULTI – POINT SURFACE USE & OPERATIONS PLAN

1. Existing Roads:

The proposed well site is approximately 12 miles West of Redwash , Utah.

Refer to Topo Maps A and B for location of access roads within a 2 – mile radius.

There will be no improvements made to existing access roads.

2. Planned Access Roads:

Please see Shenandoah Energy Inc. Standard Operating Practices for Green River Formation Wells located in Red Wash, Wonsits Valley, Gypsum Hills, White River, Glen Bench, and undesignated fields in Townships 07 and 08 South, Ranges 21 to 24 East.

Refer to Topo Map B for the location of the proposed access road.
Use existing road as 7W-8-8-22

3. Location of Existing Wells Within a 1 – Mile Radius:

Please refer to Topo Map C.

4. Location of Existing & Proposed Facilities:

Please see Shenandoah Energy Inc. Standard Operating Practices for Green River Formation Wells located in Red Wash, Wonsits Valley, Gypsum Hills, White River, Glen Bench, and undesignated fields in Townships 07 and 08 South, Ranges 21 to 24 East.

Refer to Topo Map D for the location of the proposed pipeline.

5. Location and Type of Water Supply:

Please see Shenandoah Energy Inc. Standard Operating Practices for Green River Formation Wells located in Red Wash, Wonsits Valley, Gypsum Hills, White River, Glen Bench, and undesignated fields in Townships 07 and 08 South, Ranges 21 to 24 East.

6. Source of Construction Materials:

Please see Shenandoah Energy Inc. Standard Operating Practices for Green River Formation Wells located in Red Wash, Wonsits Valley, Gypsum Hills, White River, Glen Bench, and undesignated fields in Townships 07 and 08 South, Ranges 21 to 24 East.

7. **Methods of Handling Waste Materials:**

Please see Shenandoah Energy Inc. Standard Operating Practices for Green River Formation Wells located in Red Wash, Wonsits Valley, Gypsum Hills, White River, Glen Bench, and undesignated fields in Townships 07 and 08 South, Ranges 21 to 24 East.

8. **Ancillary Facilities:**

Please see Shenandoah Energy Inc. Standard Operating Practices for Green River Formation Wells located in Red Wash, Wonsits Valley, Gypsum Hills, White River, Glen Bench, and undesignated fields in Townships 07 and 08 South, Ranges 21 to 24 East.

9. **Well Site Layout:** (See Location Layout Diagram)

The attached Location Layout Diagram describes drill pad cross-sections, cuts and fills and locations of the mud tanks, reserve pit, flare pit, pipe racks, trailer parking, spoil dirt stockpile(s), and surface material stockpile(s).

Please see the attached diagram to describe rig orientation, parking areas, and access roads.

Please refer to the SU 7W-8-8-22.

10. **Plans for Reclamation of the Surface:**

Please see Shenandoah energy Inc. Standard Operating Practices for Green River Formation Wells located in Red Wash, Wonsits Valley, Gypsum Hills, White River, Glen Bench, and undesignated fields in Township 07 and 08 South, Ranges 21 to 24 East.

Please refer to the SU 7W-8-8-22.

11. **Surface Ownership:**

The well pad and access road are located on lands owned by:

Bureau of Land Management
170 S. 500 E.
Vernal, Utah 84078
(435)781-4400

12. **Other Information**

A Class III archaeological survey was conducted by Montgomery Archaeology Consultants. A copy of this report was submitted directly to the appropriate agencies by Montgomery Archaeology Consultants. Cultural resource clearance was recommended for this location.

REVISED
#9d#10

Lessee's or Operator's Representative:

John Busch
Red Wash Operations Rep.
Shenandoah Energy Inc.
11002 East 17500 South
Vernal, Utah 84078
(435) 781-4341

Certification:

All lease and/or unit operations will be conducted in such a manner that full compliance is made with all applicable laws, regulations, Onshore Oil & Gas Orders, the approved plan of operations, and any applicable Notice to Lessees.

Shenandoah Energy Inc. will be fully responsible for the actions of their subcontractors.

A complete copy of the approved Application for Permit to Drill will be furnished to the field representative(s) to ensure compliance and shall be on location during all construction and drilling operations.

I hereby certify that I, or persons under my direct supervision, have inspected the proposed drill site and access route; that I am familiar with the conditions which currently exist; that the statements made in this plan are, to the best of my knowledge, true and correct; and that the work associated with the operations proposed herein will be performed by Shenandoah Energy Inc. its' contractors and subcontractors in conformity with this plan and the terms and conditions under which it is approved. This statement is subject to the provisions of 18 U.S.C. 1001 for the filing of a false statement.

John Busch
John Busch
Red Wash Operations Representative

10-Jun-02
Date

Additional Operator Remarks:

Shenandoah Energy Inc. proposes to drill a well to 5825' to test the Green River. If productive, casing will be run and the well completed. If dry, the well will be plugged and abandoned as per BLM and State of Utah requirements.

Please see Shenandoah Energy Inc. Standard Operating Practices for Green River Formation Wells located in Red Wash, Wonsits Valley, Gypsum Hills, White River, Glen Bench, and undesignated fields in Townships 07 and 08 South, Ranges 21 and 24 East.

See Onshore Order No. 1 attached

Please be advised that Shenandoah Energy Inc. agrees to be responsible under the terms and conditions of the lease for the operations conducted upon the lease lands.

Bond coverage for this well is provided by Bond No. U-0969. The principal is Shenandoah Energy Inc. via surety as consent as provided for the 43 CFR 3104.2.

SHENANDOAH ENERGY, INC.

SU #7G-8-8-22

LOCATED IN UINTAH COUNTY, UTAH
SECTION 8, T8S, R22E, S.L.B.&M.



PHOTO: VIEW OF LOCATION STAKE

CAMERA ANGLE: EASTERLY

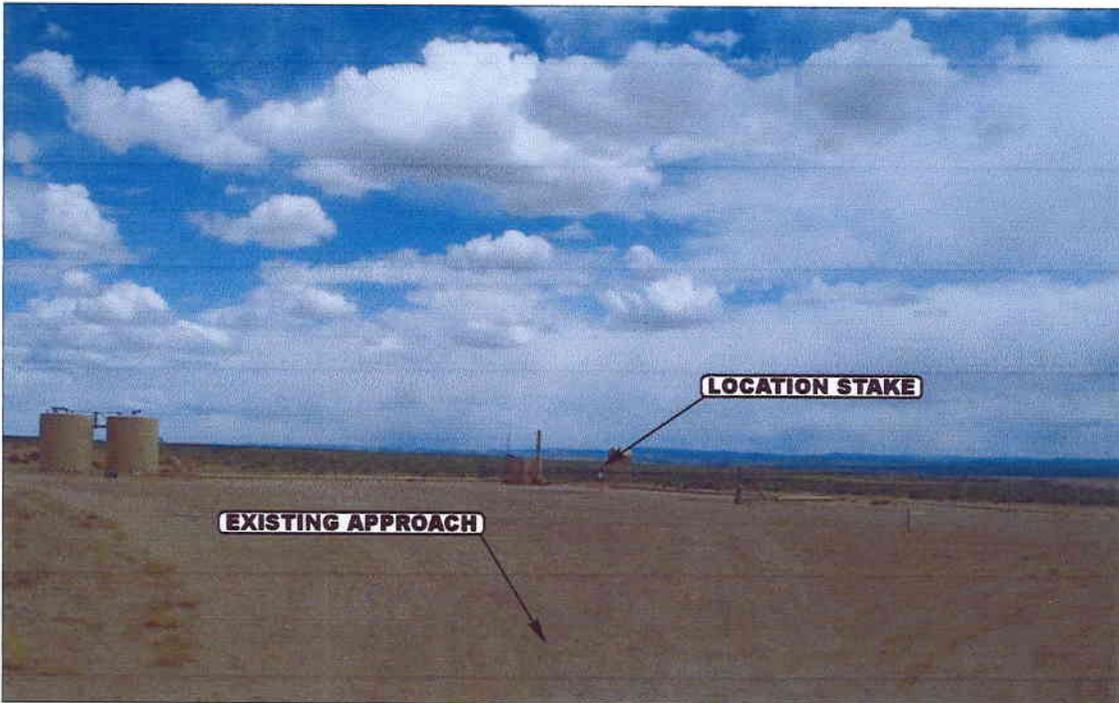


PHOTO: VIEW OF EXISTING APPROACH

CAMERA ANGLE: SOUTHEASTERLY



- Since 1964 -

U
E
L
S Uintah Engineering & Land Surveying
85 South 200 East Vernal, Utah 84078
435-789-1017 uels@uelsinc.com

LOCATION PHOTOS

5

24

02

MONTH

DAY

YEAR

PHOTO

TAKEN BY: D.A.


DRAWN BY: P.M.

REVISED: 00-00-00



SHENANDOAH ENERGY, INC.

LOCATION LAYOUT FOR

SU #7G-8-8-22
SECTION 8, T8S, R22E, S.L.B.&M.
1966' FNL 1933' FEL

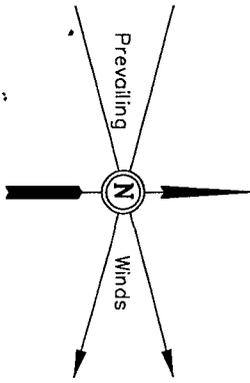


SCALE: 1" = 50'
DATE: 5-24-02
Drawn By: C.G.

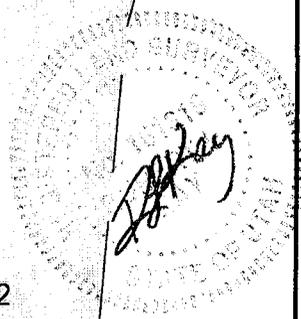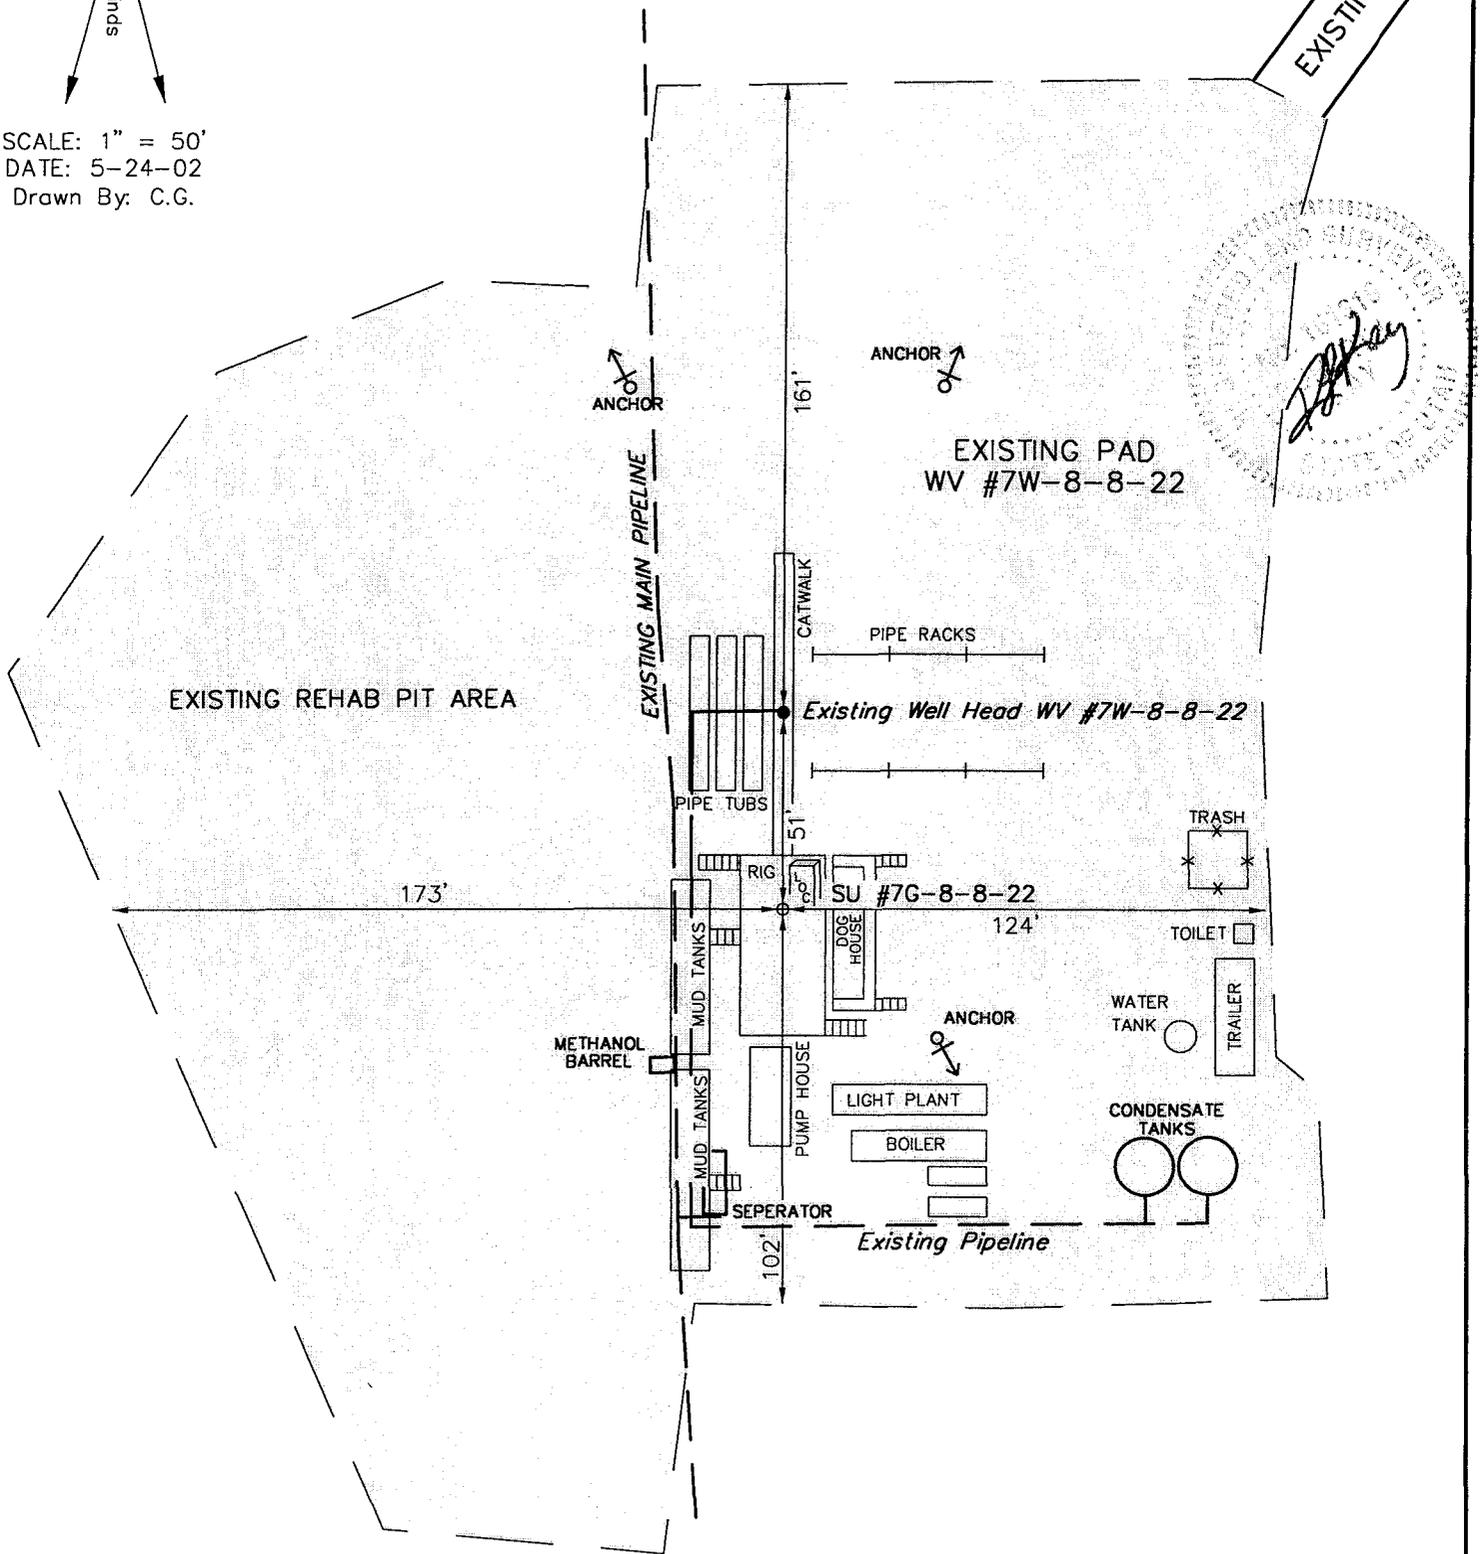

NOTE:
EXISTING FACILITIES, PIPELINES, TANKS, ECT.,
MAY REQUIRE RELOCATION DURING DRILLING
PROCESS TO ACCOMODATE DRILLING RIG.

FIGURE #1

UINTAH ENGINEERING & LAND SURVEYING
85 So. 200 East * Vernal, Utah 84078 * (435) 789-1017

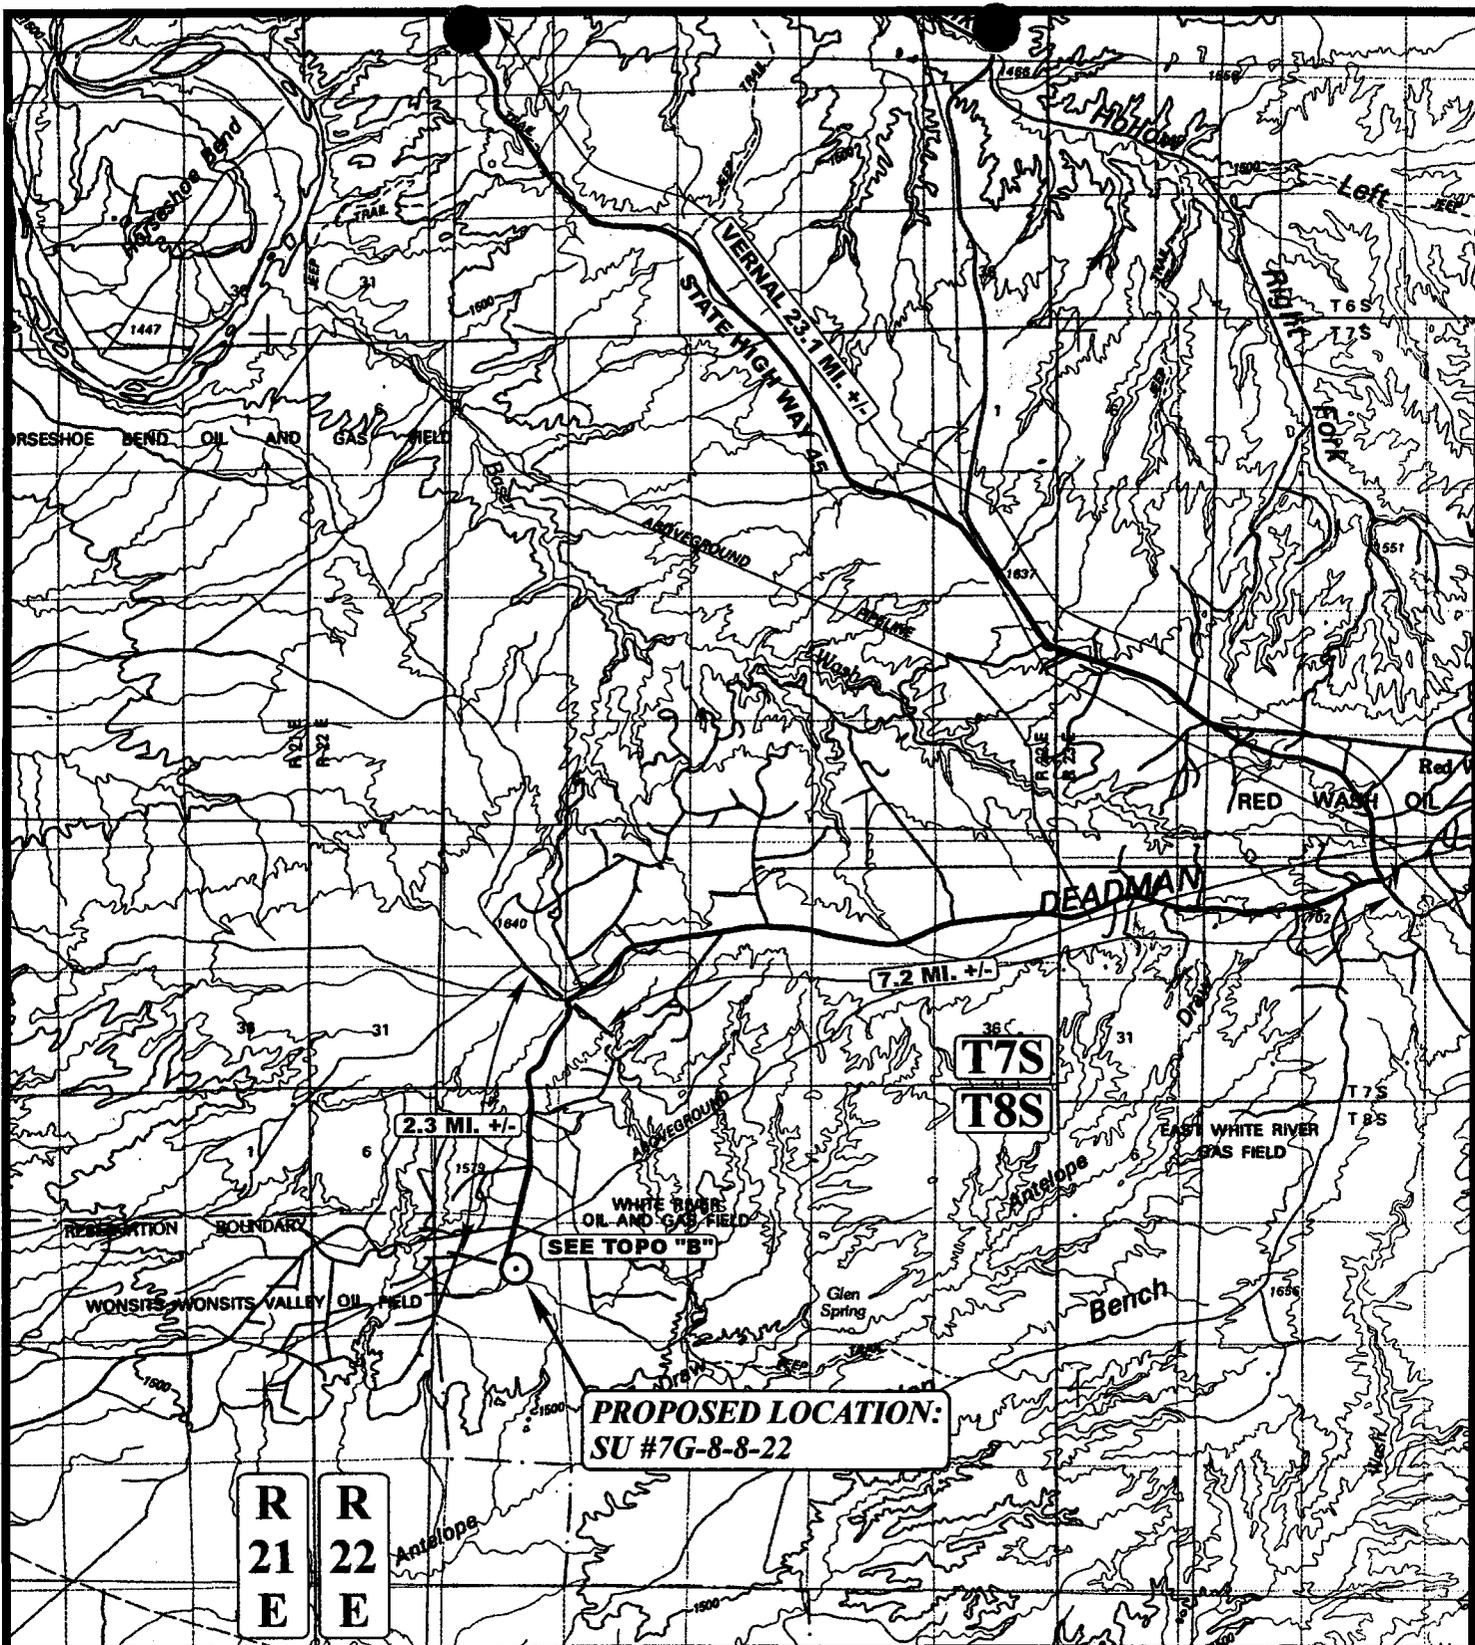

LEGEND:

○ PROPOSED LOCATION

SHENANDOAH ENERGY, INC.

SU #7G-8-8-22

SECTION 8, T8S, R22E, S.L.B.&M.

1966' FNL 1933' FEL



Uintah Engineering & Land Surveying
 85 South 200 East Vernal, Utah 84078
 (435) 789-1017 * FAX (435) 789-1813




TOPOGRAPHIC
MAP

| | | |
|----------|-----------|-----------|
| 5 | 24 | 02 |
| MONTH | DAY | YEAR |

SCALE: 1:100,000 DRAWN BY: P.M. REVISED: 00-00-00



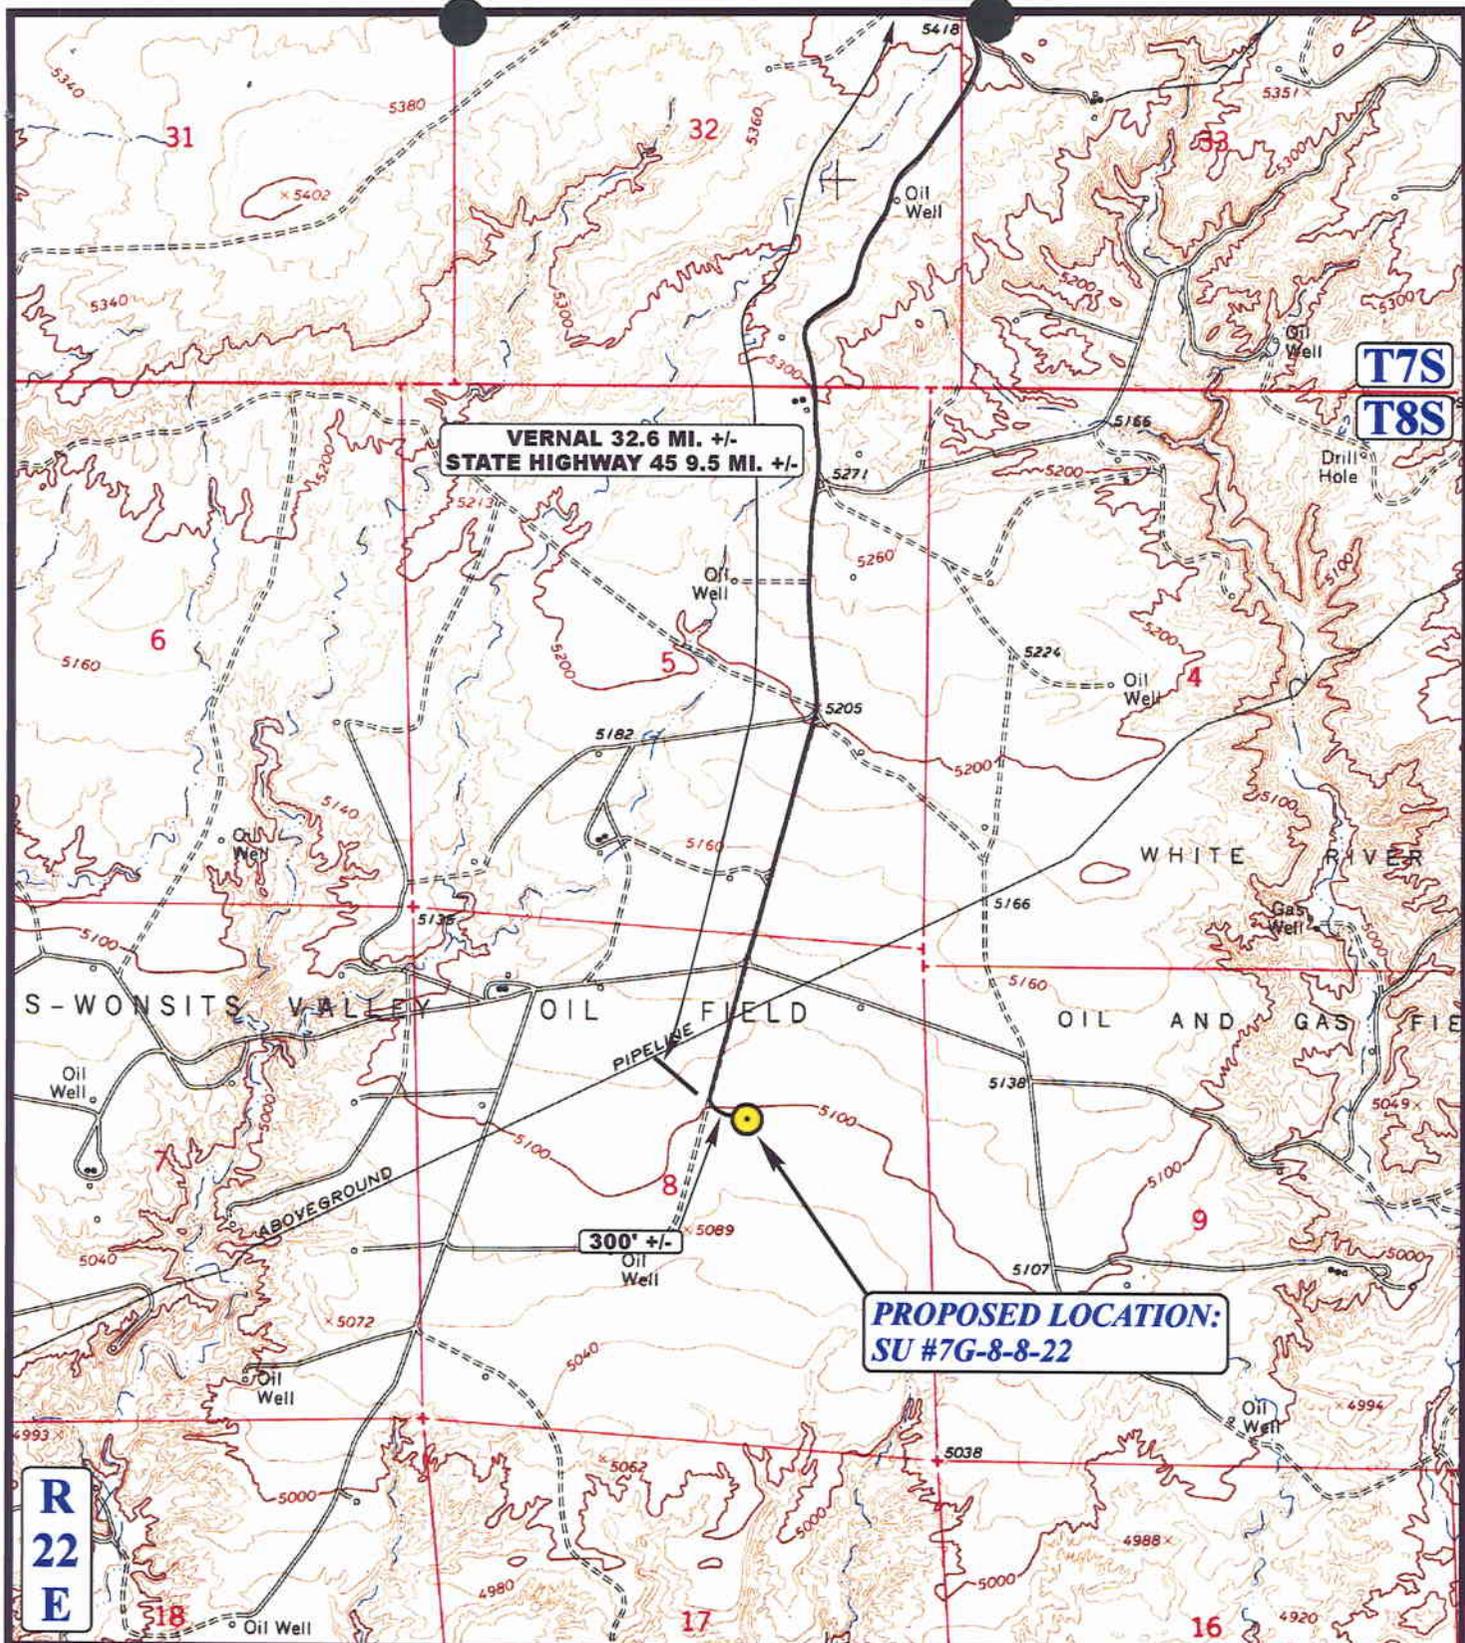

**R
22
E**

LEGEND:

— EXISTING ROAD



SHENANDOAH ENERGY, INC.

**SU #7G-8-8-22
SECTION 8, T8S, R22E, S.L.B.&M.
1966' FNL 1933' FEL**



Uintah Engineering & Land Surveying
85 South 200 East Vernal, Utah 84078
(435) 789-1017 * FAX (435) 789-1813

TOPOGRAPHIC MAP
5 24 02
MONTH DAY YEAR
SCALE: 1" = 2000' DRAWN BY: P.M. REVISED: 00-00-00



002

WORKSHEET
APPLICATION FOR PERMIT TO DRILL

APD RECEIVED: 06/13/2002

API NO. ASSIGNED: 43-047-34613

WELL NAME: Wonsits Valley
~~STIRKUP~~ U 7G-8-8-22

OPERATOR: SHENANDOAH ENERGY INC (N4235)

CONTACT: JOHN BUSCH

PHONE NUMBER: 435-781-4341

PROPOSED LOCATION:

SWNE 08 080S 220E
SURFACE: 1966 FNL 1933 FEL
BOTTOM: 1966 FNL 1933 FEL
UINTAH
WONSITS VALLEY (710)

| INSPECT LOCATN BY: / / | | |
|------------------------|----------|------|
| Tech Review | Initials | Date |
| Engineering | | |
| Geology | | |
| Surface | | |

LEASE TYPE: 1 - Federal

LEASE NUMBER: UTU-76508

SURFACE OWNER: 1 - Federal

LATITUDE: 40.13965

PROPOSED FORMATION: GRRV

LONGITUDE: 109.46208

RECEIVED AND/OR REVIEWED:


- Plat
- Bond: Fed[1] Ind[] Sta[] Fee[]
(No. U-0969)
- Potash (Y/N)
- Oil Shale 190-5 (B) or 190-3 or 190-13
- Water Permit
(No. 43-8496)
- RDCC Review (Y/N)
(Date:)
- Fee Surf Agreement (Y/N)

LOCATION AND SITING:

- R649-2-3.
- Unit WONSITS VALLEY
- R649-3-2. General
- Siting: 460 From Qtr/Qtr & 920' Between Wells
- R649-3-3. Exception
- Drilling Unit
Board Cause No: 187-06
Eff Date: 8-2-2001
Siting: * 4100' Fr unit boundary
- R649-3-11. Directional Drill

COMMENTS: Sop, Separate file

STIPULATIONS: 1- federal approval

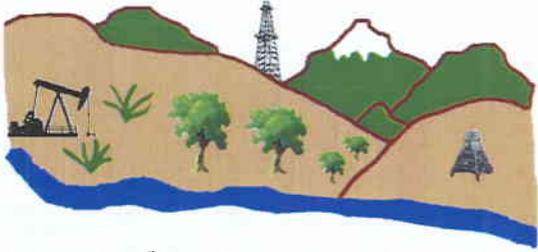


Utah Oil Gas and Mining

OPERATOR: SHENANDOAH ENERGY (N4235)

SEC. 8, T8S, R22E

FIELD: WONSITS VALLEY (710)

COUNTY: UINTAH UNIT: WONSITS VALLEY
CAUSE: 187-06 (8-2-2001)

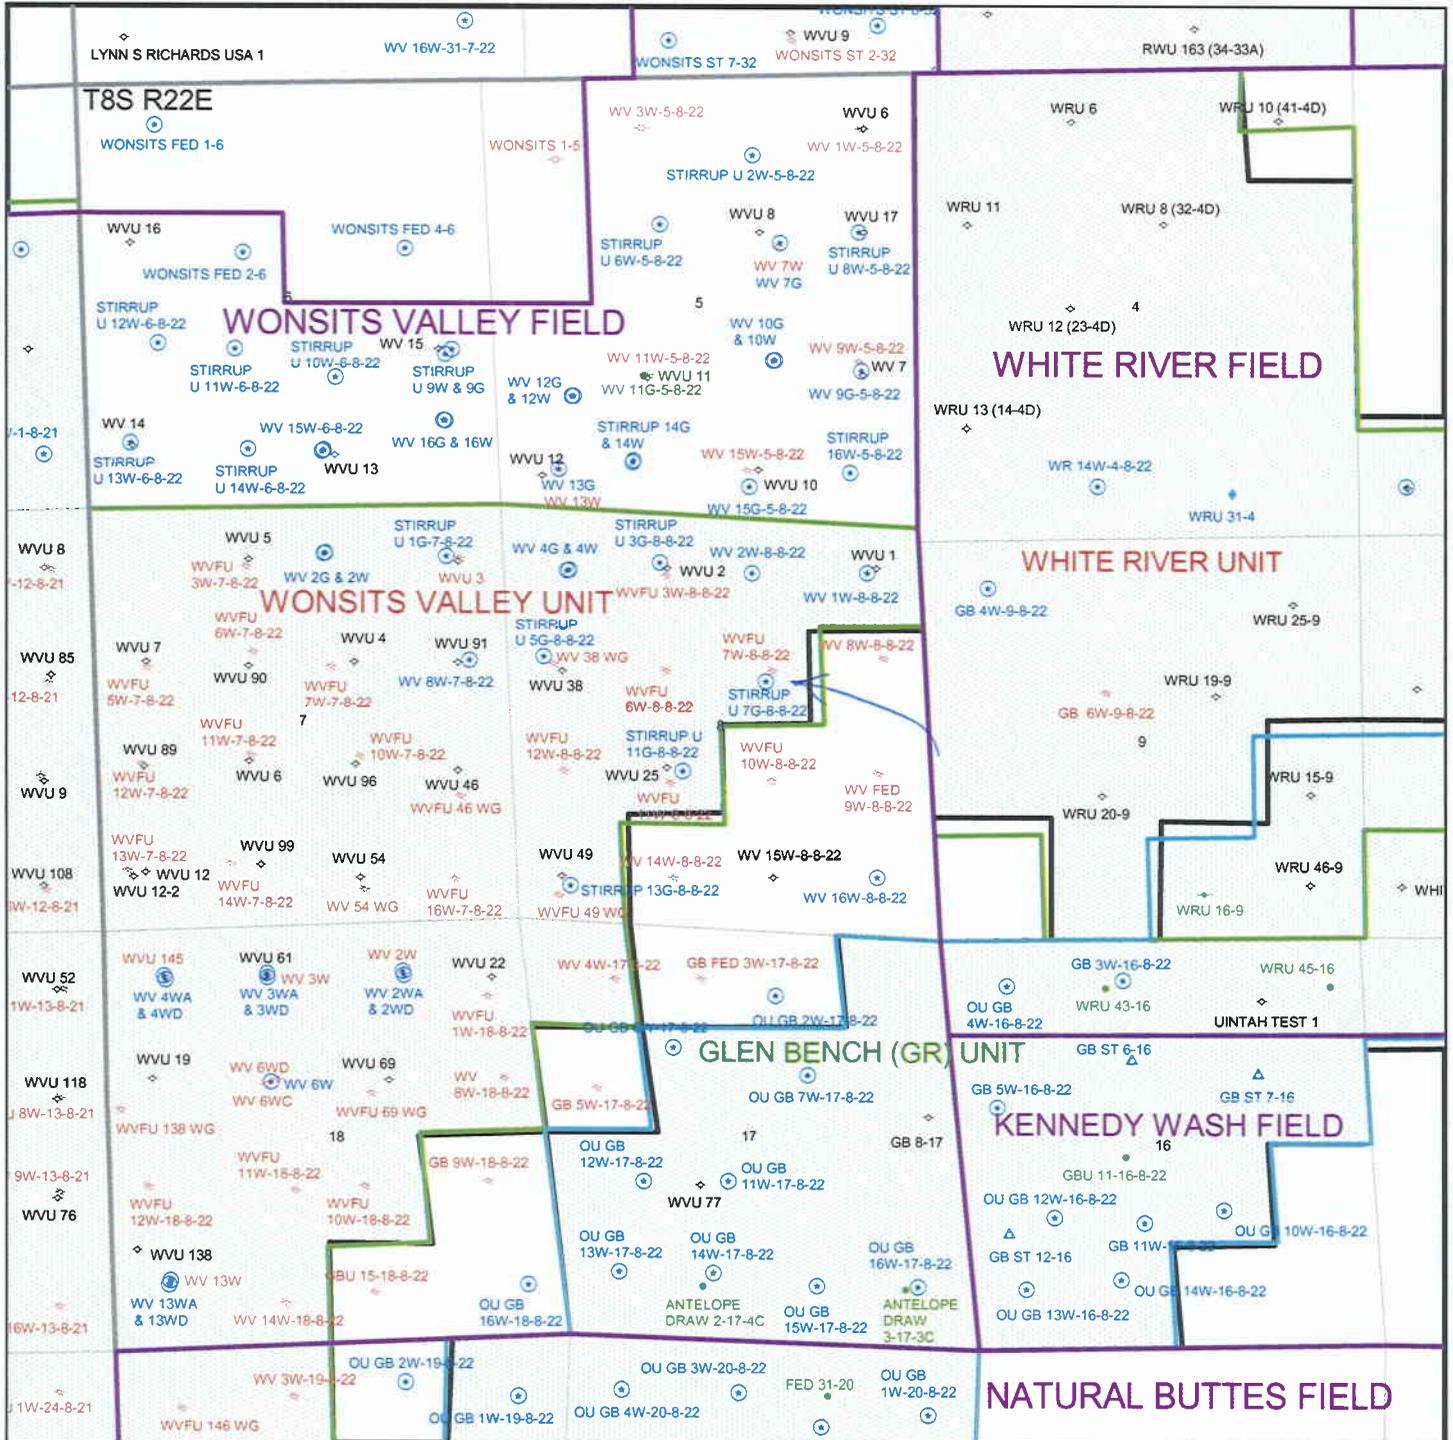

United States Department of the Interior

BUREAU OF LAND MANAGEMENT

Utah State Office

P.O. Box 45155

Salt Lake City, Utah 84145-0155

IN REPLY REFER TO:

3160

(UT-922)

June 18, 2002

Memorandum

To: Assistant District Manager Minerals, Vernal District

From: Michael Coulthard, Petroleum Engineer

Subject: 2002 Plan of Development Wonsits Valley Unit,
Uintah County, Utah.

Pursuant to email between Diana Mason, Division of Oil, Gas and Mining, and Mickey Coulthard, Utah State Office, Bureau of Land Management. The following wells are planned for calendar year 2002 within the Wonsits Valley Unit, Uintah County, Utah.

| Api Number | Well | Location |
|------------|------|----------|
|------------|------|----------|

Wonsits Valley Unit

(Proposed PZ Green River)

| | | | |
|--------------|---------------------|------------|-------------------------------------|
| 43-047-34613 | Wonsits Valley Unit | 7G-8-8-22 | Sec. 8, T8S, R22E 1966 FNL 1933 FEL |
| 43-047-34612 | Wonsits Valley Unit | 5G-8-8-22 | Sec. 8, T8S, R22E 1942 FNL 0542 FWL |
| 43-047-34614 | Wonsits Valley Unit | 11G-8-8-22 | Sec. 8, T8S, R22E 1881 FSL 2084 FWL |
| 43-047-34615 | Wonsits Valley Unit | 13G-8-8-22 | Sec. 8, T8S, R22E 0421 FSL 0654 FWL |

This office has no objection to permitting the wells at this time.

/s/ Michael L. Coulthard

bcc: File - Wonsits Valley Unit
Division of Oil Gas and Mining
Agr. Sec. Chron
Fluid Chron

MCoulthard:mc:6-18-2

003



State of Utah
DEPARTMENT OF NATURAL RESOURCES
DIVISION OF OIL, GAS AND MINING

Michael O. Leavitt
Governor

Kathleen Clarke
Executive Director

Lowell P. Braxton
Division Director

1594 West North Temple, Suite 1210

PO Box 145801

Salt Lake City, Utah 84114-5801

801-538-5340

801-359-3940 (Fax)

801-538-7223 (TDD)

June 18, 2002

Shenandoah Energy Inc.
11002 E 17500 S
Vernal, UT 84078

Re: Stirrup Unit 7G-8-8-22 Well, 1966' FNL, 1933' FEL, SW NE, Sec. 8, T. 8 South,
R. 22 East, Uintah County, Utah

Gentlemen:

Pursuant to the provisions and requirements of Utah Code Ann. § 40-6-1 *et seq.*, Utah Administrative Code R649-3-1 *et seq.*, and the attached Conditions of Approval, approval to drill the referenced well is granted.

This approval shall expire one year from the above date unless substantial and continuous operation is underway, or a request for extension is made prior to the expiration date. The API identification number assigned to this well is 43-047-34613.

Sincerely,

A handwritten signature in black ink, appearing to read "John R. Baza".

John R. Baza
Associate Director

.pb

Enclosures

cc: Uintah County Assessor
Bureau of Land Management, Vernal District Office

Operator: Shenandoah Energy Inc.
Well Name & Number Stirrup Unit 7G-8-8-22
API Number: 43-047-34613
Lease: UTU-76508

Location: SW NE **Sec.** 8 **T.** 8 South **R.** 22 East

Conditions of Approval

1. General

Compliance with the requirements of Utah Admin. R. 649-1 *et seq.*, the Oil and Gas Conservation General Rules, and the applicable terms and provisions of the approved Application for permit to drill.

2. Notification Requirements

Notify the Division within 24 hours of spudding the well.

- Contact Carol Daniels at (801) 538-5284.

Notify the Division prior to commencing operations to plug and abandon the well.

- Contact Dan Jarvis at (801) 538-5338

3. Reporting Requirements

All required reports, forms and submittals will be promptly filed with the Division, including but not limited to the Entity Action Form (Form 6), Report of Water Encountered During Drilling (Form 7), Weekly Progress Reports for drilling and completion operations, and Sundry Notices and Reports on Wells requesting approval of change of plans or other operational actions.

4. State approval of this well does not supersede the required federal approval, which must be obtained prior to drilling.

005

Form 3160-3
(August 1999)

RECEIVED

JUN 10 2002

FORM APPROVED
OMB No. 1004-0136
Expires November 30, 2000

UNITED STATES
DEPARTMENT OF THE INTERIOR
BUREAU OF LAND MANAGEMENT

APPLICATION FOR PERMIT TO DRILL OR REENTER

| | | | | |
|--|--|---|--|---|
| 1a. Type of Work: <input checked="" type="checkbox"/> DRILL <input type="checkbox"/> REENTER | | CONFIDENTIAL | | 5. Lease Serial No. UTU022158 |
| 1b. Type of Well: <input checked="" type="checkbox"/> Oil Well <input type="checkbox"/> Gas Well <input type="checkbox"/> Other <input checked="" type="checkbox"/> Single Zone <input type="checkbox"/> Multiple Zone | | | | 6. If Indian, Allottee or Tribe Name |
| 2. Name of Operator SHENANDOAH ENERGY INC | | Contact: JOHN BUSCH E-Mail: jbusch@shenandoahenergy.com | | 7. If Unit or CA Agreement, Name and No. UTU630430 |
| 3a. Address 11002 EAST 17500 SOUTH VERNAL, UT 84078-8526 | | 3b. Phone No. (include area code) Ph: 435.781.4341 Fx: 435.781.4323 | | 8. Lease Name and Well No. STIRRUP 7G-8-8-22 |
| 4. Location of Well (Report location clearly and in accordance with any State requirements. *) At surface SWNE 1966FNL 1933FEL At proposed prod. zone | | 10. Field and Pool, or Exploratory WONSITS VALLEY | | 9. API Well No. |
| 14. Distance in miles and direction from nearest town or post office* 12 +/- MILES FROM REDWASH, UTAH | | 12. County or Parish UINTAH | | 13. State UT |
| 15. Distance from proposed location to nearest property or lease line, ft. (Also to nearest drig. unit line, if any) 1933' +/- | | 16. No. of Acres in Lease 1278.24 | | 17. Spacing Unit dedicated to this well 40.00 |
| 18. Distance from proposed location to nearest well, drilling, completed, applied for, on this lease, ft. 25' +/- | | 19. Proposed Depth 5825 MD 5825 TVD | | 20. BLM/BIA Bond No. on file UT0969 |
| 21. Elevations (Show whether DF, KB, RT, GL, etc.) 5100 KB | | 22. Approximate date work will start | | 23. Estimated duration 10 DAYS |

24. Attachments

The following, completed in accordance with the requirements of Onshore Oil and Gas Order No. 1, shall be attached to this form:

- 1. Well plat certified by a registered surveyor.
- 2. A Drilling Plan.
- 3. A Surface Use Plan (if the location is on National Forest System Lands, the SUPO shall be filed with the appropriate Forest Service Office).
- 4. Bond to cover the operations unless covered by an existing bond on file (see Item 20 above).
- 5. Operator certification
- 6. Such other site specific information and/or plans as may be required by the authorized officer.

| | | | |
|--|---|--|--------------------|
| 25. Signature (Electronic Submission) | Name (Printed/Typed) JOHN BUSCH | RECEIVED | Date 06/10/2002 |
| Title OPERATIONS | | | AUG 27 2002 |
| Approved by (Signature)  | Name (Printed/Typed) Assistant Field Manager | DIVISION OF OIL, GAS AND MINING | Date 08/19/2002 |
| Title Assistant Field Manager | | | |

Application approval does not warrant or certify the applicant holds legal or equitable title to those rights in the subject lease which would entitle the applicant to conduct operations thereon.
Conditions of approval, if any, are attached.

Title 18 U.S.C. Section 1001 and Title 43 U.S.C. Section 1212, make it a crime for any person knowingly and willfully to make to any department or agency of the United States any false, fictitious or fraudulent statements or representations as to any matter within its jurisdiction.

Additional Operator Remarks (see next page)

Electronic Submission #11813 verified by the BLM Well Information System
For SHENANDOAH ENERGY INC, sent to the Vernal
Committed to AFMSS for processing by MARCIA KULESZA on 06/13/2002 (02MK0103AE)

** REVISED **

NOTICE OF APPROVAL

CONDITIONS OF APPROVAL ATTACHED

DOSMA

CONDITIONS OF APPROVAL
APPLICATION FOR PERMIT TO DRILL

Company/Operator: Shenandoah Energy Inc.

Well Name & Number: Stirrup #7G-8-8-22

API Number: 43-047-34613

Lease Number: U-022158

Location: SWNE Sec. 8 T.8S R. 22E

Agreement: N/A

RECEIVED

AUG 27 2002

DIVISION OF
OIL, GAS AND MINING

For more specific details on notification requirements, please check the Conditions of Approval for Notice to Drill and Surface Use Program.

CONDITIONS OF APPROVAL FOR NOTICE TO DRILL

Approval of this application does not warrant or certify that the applicant holds legal or equitable title to those rights in the subject lease which would entitle the applicant to conduct operations thereon.

Be aware fire restrictions may be in effect when location is being constructed and/or when well is being drilled. Contact the appropriate Surface Management Agency for information.

Casing Program and Auxiliary Equipment

As a minimum requirement, the cement behind the production casing must extend 200' above the base of the fresh water identified at $\pm 3786'$.

Coring, Logging and Testing Program

Daily drilling and completion progress reports shall be submitted to this office on a weekly basis.

Other Information

In the event after-hours approvals are necessary, you must contact one of the following individuals:

Ed Forsman (435) 828-7874
Petroleum Engineer

Kirk Fleetwood (435) 828-7875
Petroleum Engineer

BLM FAX Machine (435) 781-4410

CONDITIONS OF APPROVAL
FOR THE SURFACE USE PROGRAM OF THE
APPLICATION FOR PERMIT TO DRILL

-The reserve pit shall be lined as discussed in the Shenandoah Standard Operating Practices.

RECEIVED

AUG 27 2002

DIVISION OF
OIL, GAS AND MINING

006

Form 3160-5
(August 1999)

UNITED STATES
DEPARTMENT OF THE INTERIOR
BUREAU OF LAND MANAGEMENT

FORM APPROVED
OMB NO. 1004-0135
Expires: November 30, 2000

SUNDRY NOTICES AND REPORTS ON WELLS
Do not use this form for proposals to drill or to re-enter an abandoned well. Use form 3160-3 (APD) for such proposals.

5. Lease Serial No.
UTU-022158

6. If Indian, Allottee or Tribe Name

SUBMIT IN TRIPLICATE - Other instructions on reverse side.

7. If Unit or CA/Agreement, Name and/or No.
UTU630430

1. Type of Well
 Oil Well Gas Well Other

8. Well Name and No.
STIRRUP UNIT 7G-8-8-22

2. Name of Operator
SHENANDOAH ENERGY INC. Contact: RALEEN SEARLE
E-Mail: rsearle@shenandoahenergy.com

9. API Well No.
43-047-34613

3a. Address
11002 EAST 17500 SOUTH
VERNAL, UT 84078
3b. Phone No. (include area code)
Ph: 435.781.4309
Fx: 435.781.4329

10. Field and Pool, or Exploratory
WONSITS VALLEY

4. Location of Well (Footage, Sec., T., R., M., or Survey Description)
Sec 8 T8S R22E SWNE 1966FNL 1933FEL

11. County or Parish, and State
UINTAH COUNTY, UT

12. CHECK APPROPRIATE BOX(ES) TO INDICATE NATURE OF NOTICE, REPORT, OR OTHER DATA

| TYPE OF SUBMISSION | TYPE OF ACTION | | | |
|--|---|---|--|---|
| <input checked="" type="checkbox"/> Notice of Intent | <input type="checkbox"/> Acidize | <input type="checkbox"/> Deepen | <input type="checkbox"/> Production (Start/Resume) | <input type="checkbox"/> Water Shut-Off |
| <input type="checkbox"/> Subsequent Report | <input type="checkbox"/> Alter Casing | <input type="checkbox"/> Fracture Treat | <input type="checkbox"/> Reclamation | <input type="checkbox"/> Well Integrity |
| <input type="checkbox"/> Final Abandonment Notice | <input type="checkbox"/> Casing Repair | <input type="checkbox"/> New Construction | <input type="checkbox"/> Recomplete | <input checked="" type="checkbox"/> Other |
| | <input type="checkbox"/> Change Plans | <input type="checkbox"/> Plug and Abandon | <input type="checkbox"/> Temporarily Abandon | |
| | <input type="checkbox"/> Convert to Injection | <input type="checkbox"/> Plug Back | <input type="checkbox"/> Water Disposal | |

13. Describe Proposed or Completed Operation (clearly state all pertinent details, including estimated starting date of any proposed work and approximate duration thereof. If the proposal is to deepen directionally or recompleat horizontally, give subsurface locations and measured and true vertical depths of all pertinent markers and zones. Attach the Bond under which the work will be performed or provide the Bond No. on file with BLM/BIA. Required subsequent reports shall be filed within 30 days following completion of the involved operations. If the operation results in a multiple completion or recompleat in a new interval, a Form 3160-4 shall be filed once testing has been completed. Final Abandonment Notices shall be filed only after all requirements, including reclamation, have been completed, and the operator has determined that the site is ready for final inspection.)

Shenandoah Energy Inc. proposes to change the name on the Stirrup Unit 7G-8-8-22 to Wonsits Valley 7G-8-8-22.

RECEIVED
OCT 31 2002
DIVISION OF
OIL, GAS AND MINING

14. I hereby certify that the foregoing is true and correct.

Electronic Submission #15588 verified by the BLM Well Information System
For SHENANDOAH ENERGY INC., sent to the Vernal

Name (Printed/Typed) RALEEN SEARLE

Title REGULATORY AFFAIRS ANALYST

Signature *Raleen Searle*

Date 10/29/2002

THIS SPACE FOR FEDERAL OR STATE OFFICE USE

Approved By _____

Title _____

Date _____

Conditions of approval, if any, are attached. Approval of this notice does not warrant or certify that the applicant holds legal or equitable title to those rights in the subject lease which would entitle the applicant to conduct operations thereon.

Office _____

Title 18 U.S.C. Section 1001 and Title 43 U.S.C. Section 1212, make it a crime for any person knowingly and willfully to make to any department or agency of the United States any false, fictitious or fraudulent statements or representations as to any matter within its jurisdiction.

** ORIGINAL **

May 28, 2003

Division of Oil, Gas, & Mining
1594 West North Temple, Suite 1210
P. O. Box 145801
Salt Lake City, Utah 84114-5801

Attention: John Baza/Jim Thompson

Gentlemen:

This will serve as notice that through the internal corporate changes described below, activities formerly conducted in the name of either Shenandoah Operating Company, LLC (SOC) and/or Shenandoah Energy, Inc. (SEI) will hereafter be conducted in the name of QEP Uinta Basin, Inc.: i) the Shenandoah entities were purchased in July, 2001 by Questar Market Resources, Inc., which is a mid-level holding company for the non-utility businesses of Questar Corporation, ii) Shenandoah Operating Company, LLC has now been merged into Shenandoah Energy, Inc. (SEI), iii) Shenandoah Energy, Inc. has now been re-named **QEP Uinta Basin, Inc.** pursuant to a State of Delaware Amended and Restated Certificate of Incorporation, iv) the same employees will continue to be responsible for operations of the former SOC and SEI properties, both in the field and in the office. Accordingly, the change involves only an internal corporate name change and no third party change of operator is involved. Please alter your records to reflect the entity name change. Attached is a spreadsheet listing all wells affected by this change.

Should you have any questions, please call me at 303 - 308-3056.

Yours truly,



Frank Nielsen
Division Landman

Enclosure

RECEIVED

JUN 02 2003

DIV. OF OIL, GAS & MINING



United States Department of the Interior

BUREAU OF LAND MANAGEMENT

Utah State Office
P.O. Box 45155
Salt Lake City, UT 84145-0155

IN REPLY REFER TO
UT-922

June 9, 2003

QEP Uinta Basin, Inc.
1050 17th Street, Suite 500
Denver, Colorado 80265

Re: Wonsits Valley Unit
Uintah County, Utah

Gentlemen:

On May 30, 2003, we received an indenture dated February 1, 2003, whereby Shenandoah Energy, Inc. changed its name and QEP Uinta Basin, Inc. was designated as Successor Unit Operator for the Wonsits Valley Unit, Uintah County, Utah.

This indenture was executed by all required parties and the signatory parties have complied with Sections 5 and 6 of the unit agreement. The instrument is hereby approved effective June 9, 2003. In approving this designation, the Authorized Officer neither warrants nor certifies that the designated party has obtained all required approval that would entitle it to conduct operations under Wonsits Valley Unit Agreement.

Your nationwide (Eastern States) oil and gas bond No. B000024 will be used to cover all operations within the Wonsits Valley Unit.

It is requested that you notify all interested parties of the name change of unit operator. Copies of the approved instruments are being distributed to the appropriate federal offices, with one copy returned herewith.

Sincerely,

/s/ Robert A. Henricks

Robert A. Henricks
Chief, Branch of Fluid Minerals

Enclosure

bcc: Field Manager - Vernal (w/enclosure)
SITLA
Division of Oil, Gas & Mining
Minerals Adjudication Group
File – Wonsits Valley Unit (w/enclosure)
Agr. Sec. Chron
Fluid Chron

UT922:TAThompson:tt:6/9/03

UNITED STATES
DEPARTMENT OF THE INTERIOR
BUREAU OF LAND MANAGEMENT

FORM APPROVED
OMB NO. 1004-0135
Expires: November 30, 2000

007

SUNDRY NOTICES AND REPORTS ON WELLS
Do not use this form for proposals to drill or to re-enter an abandoned well. Use form 3160-3 (APD) for such proposals.

5. Lease Serial No.
~~UTU622158~~ **UTU-74508**

6. If Indian, Allottee or Tribe Name
N/A

SUBMIT IN TRIPLICATE - Other instructions on reverse side.

7. If Unit or CA/Agreement, Name and/or No.
UTU630430

1. Type of Well
 Oil Well Gas Well Other

CONFIDENTIAL

8. Well Name and No.
WONSITS VALLEY 7G-8-8-22

2. Name of Operator
QEP - UINTA BASIN INC

Contact: RALEEN SEARLE
E-Mail: raleen.searle@questar.com

9. API Well No.
43-047-34613

3a. Address
11002 EAST 17500 SOUTH
VERNAL, UT 84078

3b. Phone No. (include area code)
Ph: 435.781.4309
Fx: 435.781.4329

10. Field and Pool, or Exploratory
WONSTIS VALLEY

4. Location of Well (Footage, Sec., T., R., M., or Survey Description)
Sec 8 T8S R22E ~~W~~ ^S 1966FNL 1933FEL

11. County or Parish, and State
UINTAH COUNTY, UT

12. CHECK APPROPRIATE BOX(ES) TO INDICATE NATURE OF NOTICE, REPORT, OR OTHER DATA

| TYPE OF SUBMISSION | TYPE OF ACTION | | | |
|--|---|---|--|---|
| <input checked="" type="checkbox"/> Notice of Intent | <input type="checkbox"/> Acidize | <input type="checkbox"/> Deepen | <input type="checkbox"/> Production (Start/Resume) | <input type="checkbox"/> Water Shut-Off |
| <input type="checkbox"/> Subsequent Report | <input type="checkbox"/> Alter Casing | <input type="checkbox"/> Fracture Treat | <input type="checkbox"/> Reclamation | <input type="checkbox"/> Well Integrity |
| <input type="checkbox"/> Final Abandonment Notice | <input type="checkbox"/> Casing Repair | <input type="checkbox"/> New Construction | <input type="checkbox"/> Recomplete | <input checked="" type="checkbox"/> Other |
| | <input type="checkbox"/> Change Plans | <input type="checkbox"/> Plug and Abandon | <input type="checkbox"/> Temporarily Abandon | |
| | <input type="checkbox"/> Convert to Injection | <input type="checkbox"/> Plug Back | <input type="checkbox"/> Water Disposal | |

13. Describe Proposed or Completed Operation (clearly state all pertinent details, including estimated starting date of any proposed work and approximate duration thereof. If the proposal is to deepen directionally or recomplete horizontally, give subsurface locations and measured and true vertical depths of all pertinent markers and zones. Attach the Bond under which the work will be performed or provide the Bond No. on file with BLM/BIA. Required subsequent reports shall be filed within 30 days following completion of the involved operations. If the operation results in a multiple completion or recompletion in a new interval, a Form 3160-4 shall be filed once testing has been completed. Final Abandonment Notices shall be filed only after all requirements, including reclamation, have been completed, and the operator has determined that the site is ready for final inspection.)

QEP Uinta Basin, Inc. hereby requests an one year extension on the APD for the WV 7G-8-8-22.

Approved by the
Utah Division of
Oil, Gas and Mining

Date: 07-01-03

By: *[Signature]*

COPY SENT TO OPERATOR

Date: 07-03-03

Initials: *[Signature]*

14. I hereby certify that the foregoing is true and correct.
Electronic Submission #23730 verified by the BLM Well Information System
For QEP - UINTA BASIN INC, will be sent to the Vernal

Name (Printed/Typed) RALEEN SEARLE Title REGULATORY AFFAIRS ANALYST

Signature *Raleen Searle* Date 06/27/2003

THIS SPACE FOR FEDERAL OR STATE OFFICE USE

Approved By _____ Title _____ Date _____

Conditions of approval, if any, are attached. Approval of this notice does not warrant or certify that the applicant holds legal or equitable title to those rights in the subject lease which would entitle the applicant to conduct operations thereon.

Office

Title 18 U.S.C. Section 1001 and Title 43 U.S.C. Section 1212, make it a crime for any person knowingly and willfully to make to any department or agency of the United States any false, fictitious or fraudulent statements or representations as to any matter within its jurisdiction.

RECEIVED

**** DRAFT ** DRAFT ** DRAFT ** DRAFT ** DRAFT ** DRAFT ** DRAFT ****

JUL 01 2003

DIV. OF OIL, GAS & MINING

CONFIDENTIAL

**Application for Permit to Drill
Request for Permit Extension
Validation**

(this form should accompany the Sundry Notice requesting permit extension)

API: 43-047-34613
Well Name: WONSITS VALLEY
Location: 7G-8-8-22
Company Permit Issued to: SHENANDOAH ENERGY INC.
Date Original Permit Issued: 8/19/2002

The undersigned as owner with legal rights to drill on the property as permitted above, hereby verifies that the information as submitted in the previously approved application to drill, remains valid and does not require revision.

Following is a checklist of some items related to the application, which should be verified.

If located on private land, has the ownership changed, if so, has the surface agreement been updated? Yes No

Have any wells been drilled in the vicinity of the proposed well which would affect the spacing or siting requirements for this location? Yes No

Has there been any unit or other agreements put in place that could affect the permitting or operation of this proposed well? Yes No

Have there been any changes to the access route including ownership, or right-of-way, which could affect the proposed location? Yes No

Has the approved source of water for drilling changed? Yes No

Have there been any physical changes to the surface location or access route which will require a change in plans from what was discussed at the onsite evaluation? Yes No

Is bonding still in place, which covers this proposed well? Yes No

Raleen Seale
Signature

6/27/2003
Date

Title: REGULATORY AFFAIRS ANALYST

Representing: SHENANDOAH ENERGY INC.

RECEIVED
JUL 01 2003
DIV. OF OIL, GAS & MINING

JUL 07 2003

3104 (932.34)WF
Nationwide Bond ESB000024

NOTICE

QEP Uinta Basin, Inc.
1050 17th Street Suite 500
Denver, Colorado 80265

:
: Oil and Gas
: lease
:

Name Change Recognized

Acceptable evidence has been filed in this office concerning the name change of Shenandoah Energy Incorporated into QEP Uinta Basin, Incorporated. QEP Uinta Basin, Incorporated is the surviving entity. This name change is recognized effective April 17, 2003.

Eastern States will notify the Minerals Management Service and all applicable Bureau of Land Management offices of the change by a copy of this notice.

If you identify other leases in which the merging entity maintain an interest, please contact this office and we will appropriately document those files with a copy of this notice.

If you have any questions, please contact Bill Forbes at 703-440-1536.

S/ Wilbert B. Forbes

Wilbert B. Forbes
Land Law Examiner
Branch of Use Authorization
Division of Resources Planning,
Use and Protection

bc: JFO,MMS, ES RF, 930 RF, 932.34 RF, E-932: wbf:07 /07/03:440-1536/ QEP Uinta Basin
MFO

OPERATOR CHANGE WORKSHEET

ROUTING

| |
|---------|
| 1. GLH |
| 2. CDW |
| 3. FILE |

008

Change of Operator (Well Sold)

Designation of Agent/Operator

X Operator Name Change

Merger

The operator of the well(s) listed below has changed, effective: **2/1/2003**

| | |
|--|---|
| FROM: (Old Operator): N4235-Shenandoah Energy Inc 11002 E 17500 S Vernal, UT 84078-8526 Phone: (435) 781-4341 | TO: (New Operator): N2460-QEP Uinta Basin Inc 11002 E 17500 S Vernal, UT 84078-8526 Phone: (435) 781-4341 |
|--|---|

CA No. Unit: **WONSITS VALLEY UNIT**

WELL(S)

| NAME | SEC | TWN | RNG | API NO | ENTITY NO | LEASE TYPE | WELL TYPE | WELL STATUS | Confid |
|--------------------------|-----|------|------|------------|-----------|------------|-----------|-------------|--------|
| WV EXT 2W-17-8-21 | 17 | 080S | 210E | 4304734928 | 12436 | Federal | GW | DRL | C |
| WV 8W-22-8-21 | 22 | 080S | 210E | 4304734564 | 12436 | Federal | GW | P | C |
| WV 8W-7-8-22 | 07 | 080S | 220E | 4304734469 | 12436 | Federal | GW | DRL | C |
| WONSITS VALLEY 1G-7-8-22 | 07 | 080S | 220E | 4304734597 | | Federal | OW | APD | C |
| WV 15G-7-8-22 | 07 | 080S | 220E | 4304734626 | | Federal | OW | APD | C |
| WV 11G-7-8-22 | 07 | 080S | 220E | 4304734627 | | Federal | OW | APD | C |
| WONSITS VALLEY 7G-7-8-22 | 07 | 080S | 220E | 4304734628 | | Federal | OW | APD | C |
| WONSITS VALLEY 9G-7-8-22 | 07 | 080S | 220E | 4304734629 | | Federal | OW | APD | C |
| WV 4W-8-8-22 | 08 | 080S | 220E | 4304734457 | | Federal | GW | APD | C |
| WV 1W-8-8-22 | 08 | 080S | 220E | 4304734467 | | Federal | GW | APD | C |
| WV 2W-8-8-22 | 08 | 080S | 220E | 4304734468 | 12436 | Federal | GW | P | C |
| WV 3G-8-8-22 | 08 | 080S | 220E | 4304734596 | 5265 | Federal | OW | TA | C |
| WONSITS VALLEY 5G-8-8-22 | 08 | 080S | 220E | 4304734612 | | Federal | OW | APD | C |
| WONSITS VALLEY 7G-8-8-22 | 08 | 080S | 220E | 4304734613 | | Federal | OW | APD | C |
| WV 11G-8-8-22 | 08 | 080S | 220E | 4304734614 | | Federal | OW | APD | C |
| WV 13G-8-8-22 | 08 | 080S | 220E | 4304734615 | | Federal | OW | APD | C |
| WV 3WD-18-8-22 | 18 | 080S | 220E | 4304734429 | | Federal | GW | APD | C |
| | | | | | | | | | |
| | | | | | | | | | |
| | | | | | | | | | |

OPERATOR CHANGES DOCUMENTATION

Enter date after each listed item is completed

- (R649-8-10) Sundry or legal documentation was received from the **FORMER** operator on: 6/2/2003
- (R649-8-10) Sundry or legal documentation was received from the **NEW** operator on: 6/2/2003
- The new company was checked on the **Department of Commerce, Division of Corporations Database** on: 6/19/2003
- Is the new operator registered in the State of Utah: YES Business Number: 5292864-0151
- If **NO**, the operator was contacted on: _____

6. (R649-9-2)Waste Management Plan has been received on:

IN PLACE

7. **Federal and Indian Lease Wells:** The BLM and or the BIA has approved the merger, name change, or operator change for all wells listed on Federal or Indian leases on: 7/21/2003

8. **Federal and Indian Units:**

The BLM or BIA has approved the successor of unit operator for wells listed on: 7/21/2003

9. **Federal and Indian Communization Agreements ("CA"):**

The BLM or BIA has approved the operator for all wells listed within a CA on: n/a

10. **Underground Injection Control ("UIC")** The Division has approved UIC Form 5, **Transfer of Authority to Inject**, for the enhanced/secondary recovery unit/project for the water disposal well(s) listed on: n/a

DATA ENTRY:

1. Changes entered in the **Oil and Gas Database** on: 9/16/2003

2. Changes have been entered on the **Monthly Operator Change Spread Sheet** on: 9/16/2003

3. Bond information entered in RBDMS on: n/a

4. Fee wells attached to bond in RBDMS on: n/a

STATE WELL(S) BOND VERIFICATION:

1. State well(s) covered by Bond Number: 965-003-032

FEDERAL WELL(S) BOND VERIFICATION:

1. Federal well(s) covered by Bond Number: ESB000024

INDIAN WELL(S) BOND VERIFICATION:

1. Indian well(s) covered by Bond Number: 799446

FEE WELL(S) BOND VERIFICATION:

1. (R649-3-1) The **NEW** operator of any fee well(s) listed covered by Bond Number 965-003-033

2. The **FORMER** operator has requested a release of liability from their bond on: n/a

The Division sent response by letter on: n/a

LEASE INTEREST OWNER NOTIFICATION:

3. (R649-2-10) The **FORMER** operator of the fee wells has been contacted and informed by a letter from the Division of their responsibility to notify all interest owners of this change on: n/a

COMMENTS:

SEI (N4235) to QEP (N2460) WONSITS VALLEY UNIT

| well_name | Sec | T | R | api | Entity | Lease Type | type | stat | | unit_name | field | | county | type | lease # | bond # |
|-----------|-----|------|------|------------|--------|------------|------|------|--|----------------|-------|---|--------|------|----------|-----------|
| WVU 16 | 15 | 080S | 210E | 4304715447 | 5265 | Federal | WI | A | | WONSITS VALLEY | 710 | S | UINTAH | 1 | U-0807 | UT-0969 |
| WVU 21 | 16 | 080S | 210E | 4304715452 | 99990 | State | WI | A | | WONSITS VALLEY | 710 | S | UINTAH | 3 | ML-2237 | 159261960 |
| WVU 31 | 14 | 080S | 210E | 4304715460 | 5265 | Federal | WI | A | | WONSITS VALLEY | 710 | S | UINTAH | 1 | U-0807 | UT-0969 |
| WVU 35 | 14 | 080S | 210E | 4304715463 | 5265 | Federal | WI | A | | WONSITS VALLEY | 710 | S | UINTAH | 1 | U-0807 | UT-0969 |
| WVU 36 | 10 | 080S | 210E | 4304715464 | 5265 | Federal | WI | A | | WONSITS VALLEY | 710 | S | UINTAH | 1 | U-0806 | UT-0969 |
| WVU 41 | 15 | 080S | 210E | 4304715469 | 5265 | Federal | WI | A | | WONSITS VALLEY | 710 | S | UINTAH | 1 | U-0807 | UT-0969 |
| WVU 43 | 11 | 080S | 210E | 4304715471 | 5265 | Federal | OW | P | | WONSITS VALLEY | 710 | S | UINTAH | 1 | U-0806 | UT-0969 |
| WVU 48 | 10 | 080S | 210E | 4304715476 | 5265 | Federal | OW | P | | WONSITS VALLEY | 710 | S | UINTAH | 1 | U-0806 | UT-0969 |
| WVU 50 | 15 | 080S | 210E | 4304715477 | 5265 | Federal | WI | A | | WONSITS VALLEY | 710 | S | UINTAH | 1 | U-0807 | UT-0969 |
| WVU 32 | 16 | 080S | 210E | 4304716513 | 5265 | State | OW | P | | WONSITS VALLEY | 710 | S | UINTAH | 3 | ML-2237 | 159261960 |
| WVU 53 | 10 | 080S | 210E | 4304720003 | 5265 | Federal | OW | P | | WONSITS VALLEY | 710 | S | UINTAH | 1 | U-0806 | UT-0969 |
| WVU 55 | 14 | 080S | 210E | 4304720005 | 5265 | Federal | OW | P | | WONSITS VALLEY | 710 | S | UINTAH | 1 | U-0807 | UT-0969 |
| WVU 59 | 14 | 080S | 210E | 4304720018 | 5265 | Federal | WI | A | | WONSITS VALLEY | 710 | S | UINTAH | 1 | U-0807 | UT-0969 |
| WVU 60 | 15 | 080S | 210E | 4304720019 | 5265 | Federal | WI | A | | WONSITS VALLEY | 710 | S | UINTAH | 1 | U-0807 | UT-0969 |
| WVU 62 | 10 | 080S | 210E | 4304720024 | 5265 | Federal | OW | P | | WONSITS VALLEY | 710 | S | UINTAH | 1 | U-0806 | UT-0969 |
| WVU 65 | 15 | 080S | 210E | 4304720041 | 5265 | Federal | OW | P | | WONSITS VALLEY | 710 | S | UINTAH | 1 | U-0807 | UT-0969 |
| WVU 67 | 15 | 080S | 210E | 4304720043 | 5265 | Federal | WI | A | | WONSITS VALLEY | 710 | S | UINTAH | 1 | U-0807 | UT-0969 |
| WVU 68 | 15 | 080S | 210E | 4304720047 | 5265 | Federal | WI | A | | WONSITS VALLEY | 710 | S | UINTAH | 1 | U-0807 | UT-0969 |
| WVU 72 | 16 | 080S | 210E | 4304720058 | 99990 | State | WI | A | | WONSITS VALLEY | 710 | S | UINTAH | 3 | ML-2237A | 159261960 |
| WVU 73 | 16 | 080S | 210E | 4304720066 | 5265 | State | WI | A | | WONSITS VALLEY | 710 | S | UINTAH | 3 | ML-2237 | 159261960 |
| WVU 74 | 16 | 080S | 210E | 4304720078 | 5265 | State | OW | P | | WONSITS VALLEY | 710 | S | UINTAH | 3 | ML-2237 | 159261960 |
| WVU 75 | 16 | 080S | 210E | 4304720085 | 5265 | State | OW | P | | WONSITS VALLEY | 710 | S | UINTAH | 3 | ML-2237 | 159261960 |
| WVU 78 | 16 | 080S | 210E | 4304720115 | 99990 | State | WI | A | | WONSITS VALLEY | 710 | S | UINTAH | 3 | ML-2237 | 159261960 |
| WVU 83 | 23 | 080S | 210E | 4304720205 | 12436 | Federal | GW | P | | WONSITS VALLEY | 710 | S | UINTAH | 1 | U-0809 | UT-0969 |
| WVU 97 | 11 | 080S | 210E | 4304730014 | 5265 | Federal | WI | A | | WONSITS VALLEY | 710 | S | UINTAH | 1 | U-0806 | UT-0969 |
| WVU 103 | 14 | 080S | 210E | 4304730021 | 5265 | Federal | OW | P | | WONSITS VALLEY | 710 | S | UINTAH | 1 | U-0807 | UT-0969 |
| WVU 104 | 15 | 080S | 210E | 4304730022 | 5265 | Federal | OW | P | | WONSITS VALLEY | 710 | S | UINTAH | 1 | U-0807 | UT-0969 |
| WVU 105 | 10 | 080S | 210E | 4304730023 | 5265 | Federal | OW | P | | WONSITS VALLEY | 710 | S | UINTAH | 1 | U-0806 | UT-0969 |
| WVU 109 | 15 | 080S | 210E | 4304730045 | 5265 | Federal | OW | P | | WONSITS VALLEY | 710 | S | UINTAH | 1 | U-0807 | UT-0969 |
| WVU 110 | 14 | 080S | 210E | 4304730046 | 5265 | Federal | OW | P | | WONSITS VALLEY | 710 | S | UINTAH | 1 | U-0807 | UT-0969 |
| WVU 112 | 15 | 080S | 210E | 4304730048 | 5265 | Federal | OW | P | | WONSITS VALLEY | 710 | S | UINTAH | 1 | U-0807 | UT-0969 |
| WVU 124 | 15 | 080S | 210E | 4304730745 | 5265 | Federal | OW | P | | WONSITS VALLEY | 710 | S | UINTAH | 1 | U-0806 | |
| WVU 126 | 21 | 080S | 210E | 4304730796 | 5265 | Federal | WI | A | | WONSITS VALLEY | 710 | S | UINTAH | 1 | U-0804 | UT-0969 |
| WVU 128 | 10 | 080S | 210E | 4304730798 | 5265 | Federal | OW | P | | WONSITS VALLEY | 710 | S | UINTAH | 1 | U-0806 | UT-0969 |
| WVU 132 | 15 | 080S | 210E | 4304730822 | 5265 | Federal | OW | P | | WONSITS VALLEY | 710 | S | UINTAH | 1 | U-0807 | UT-0969 |
| WVU 136 | 21 | 080S | 210E | 4304731047 | 5265 | Federal | OW | P | | WONSITS VALLEY | 710 | S | UINTAH | 1 | U-0804 | UT-0969 |
| WVU 134 | 16 | 080S | 210E | 4304731118 | 5265 | State | OW | P | | WONSITS VALLEY | 710 | S | UINTAH | 3 | ML-2237 | 159261960 |
| WVU 137 | 11 | 080S | 210E | 4304731523 | 5265 | Federal | OW | P | | WONSITS VALLEY | 710 | S | UINTAH | 1 | U-0806 | UT-0969 |
| WVU 28-2 | 11 | 080S | 210E | 4304731524 | 99990 | Federal | WI | A | | WONSITS VALLEY | 710 | S | UINTAH | 1 | U-0806 | UT-0969 |
| WVU 141 | 16 | 080S | 210E | 4304731609 | 5265 | State | OW | P | | WONSITS VALLEY | 710 | S | UINTAH | 3 | ML-2237 | 159261960 |
| WVU 127 | 16 | 080S | 210E | 4304731611 | 5265 | State | OW | P | | WONSITS VALLEY | 710 | S | UINTAH | 3 | ML-2237 | 159261960 |
| WVU 142 | 16 | 080S | 210E | 4304731612 | 5265 | State | OW | P | | WONSITS VALLEY | 710 | S | UINTAH | 3 | ML-2237 | 159261960 |
| WVU 133 | 15 | 080S | 210E | 4304731706 | 5265 | Federal | OW | P | | WONSITS VALLEY | 710 | S | UINTAH | 1 | U-0807 | UT-0969 |
| WVU 140 | 15 | 080S | 210E | 4304731707 | 5265 | Federal | WI | A | | WONSITS VALLEY | 710 | S | UINTAH | 1 | U-0807 | UT-0969 |
| WVU 40-2 | 10 | 080S | 210E | 4304731798 | 5265 | Federal | WI | A | | WONSITS VALLEY | 710 | S | UINTAH | 1 | U-0806 | UT-0969 |

SEI (N4235) to QEP (N2460) WONSITS VALLEY UNIT

| well_name | Sec | T | R | api | Entity | Lease Type | type | stat | | unit_name | field | | county | type | lease # | bond # |
|------------------|-----|------|------|------------|--------|------------|------|------|---|----------------|-------|---|--------|------|-----------|-----------|
| WVU 144 | 10 | 080S | 210E | 4304731807 | 5265 | Federal | OW | P | | WONSITS VALLEY | 710 | S | UINTAH | 1 | U-0806 | UT-0969 |
| WVU 143 | 10 | 080S | 210E | 4304731808 | 5265 | Federal | WI | A | | WONSITS VALLEY | 710 | S | UINTAH | 1 | U-0806 | UT-0969 |
| WVU 145 | 18 | 080S | 220E | 4304731820 | 12436 | Federal | GW | P | | WONSITS VALLEY | 710 | S | UINTAH | 1 | U-057 | UT-0969 |
| WVU 121 | 14 | 080S | 210E | 4304731873 | 5265 | Federal | OW | S | | WONSITS VALLEY | 710 | S | UINTAH | 1 | U-0807 | UT-0969 |
| WVU 135-2 | 21 | 080S | 210E | 4304732016 | 5265 | Federal | OW | P | | WONSITS VALLEY | 710 | S | UINTAH | 1 | U-0804 | UT-0969 |
| WVU 130 | 22 | 080S | 210E | 4304732307 | 5265 | Federal | OW | P | | WONSITS VALLEY | 710 | S | UINTAH | 1 | U-0804 | UT-0969 |
| WVU 71-2 | 15 | 080S | 210E | 4304732449 | 5265 | Federal | WI | A | | WONSITS VALLEY | 710 | S | UINTAH | 1 | U-0807 | UT-0969 |
| WVFU 119 | 21 | 080S | 210E | 4304732461 | 5265 | Federal | OW | P | | WONSITS VALLEY | 710 | S | UINTAH | 1 | U-0804 | UT-0969 |
| WVFU 120 | 22 | 080S | 210E | 4304732462 | 5265 | Federal | WI | A | | WONSITS VALLEY | 710 | S | UINTAH | 1 | U-0804 | UT-0969 |
| WVFU 54 WG | 07 | 080S | 220E | 4304732821 | 12436 | Federal | GW | P | | WONSITS VALLEY | 710 | S | UINTAH | 1 | U-22158 | UT-0969 |
| WVFU 69 WG | 18 | 080S | 220E | 4304732829 | 12436 | Federal | GW | P | | WONSITS VALLEY | 710 | S | UINTAH | 1 | U-057 | UT-0969 |
| WVFU 38 WG | 08 | 080S | 220E | 4304732831 | 12436 | Federal | GW | P | | WONSITS VALLEY | 710 | S | UINTAH | 1 | U-022158 | UT-0969 |
| WVFU 49 WG | 08 | 080S | 220E | 4304732832 | 12436 | Federal | GW | P | | WONSITS VALLEY | 710 | S | UINTAH | 1 | U-022158 | UT-0969 |
| WVFU 138 WG | 18 | 080S | 220E | 4304733054 | 12436 | Federal | GW | P | | WONSITS VALLEY | 710 | S | UINTAH | 1 | U-057 | UT-0969 |
| WVFU 14 WG | 12 | 080S | 210E | 4304733070 | 12436 | Federal | GW | P | | WONSITS VALLEY | 710 | S | UINTAH | 1 | U-806 | UT-0969 |
| WVFU 11 WG | 12 | 080S | 210E | 4304733085 | 12436 | Federal | GW | P | | WONSITS VALLEY | 710 | S | UINTAH | 1 | U-0806 | UT-0969 |
| WVFU 81 WG | 24 | 080S | 210E | 4304733086 | 12436 | Federal | GW | P | | WONSITS VALLEY | 710 | S | UINTAH | 1 | U-0810 | UT-0969 |
| WVFU 146 WG | 19 | 080S | 220E | 4304733128 | 12436 | Federal | GW | P | | WONSITS VALLEY | 630 | S | UINTAH | 1 | U-057 | UT-0969 |
| WVFU 1W-14-8-21 | 14 | 080S | 210E | 4304733220 | 12436 | Federal | GW | P | | WONSITS VALLEY | 710 | S | UINTAH | 1 | U-0807 | UT-0969 |
| WVFU 5W-13-8-21 | 13 | 080S | 210E | 4304733221 | 12436 | Federal | GW | P | | WONSITS VALLEY | 710 | S | UINTAH | 1 | U-0806 | UT-0969 |
| WVFU 9W-13-8-21 | 13 | 080S | 210E | 4304733223 | 12436 | State | GW | P | | WONSITS VALLEY | 710 | S | UINTAH | 3 | ML-3084A | 159261960 |
| WVFU 46 WG | 07 | 080S | 220E | 4304733241 | 12436 | Federal | GW | P | | WONSITS VALLEY | 710 | S | UINTAH | 1 | U-022158 | UT-0969 |
| WVFU 2W-16-8-21 | 16 | 080S | 210E | 4304733246 | 12436 | State | GW | P | | WONSITS VALLEY | 710 | S | UINTAH | 3 | ML-2237 | 159261960 |
| WVFU 2G-16-8-21 | 16 | 080S | 210E | 4304733247 | 5265 | State | OW | P | | WONSITS VALLEY | 710 | S | UINTAH | 3 | ML-2237 | 159261960 |
| WVFU 9W-14-8-21 | 14 | 080S | 210E | 4304733269 | 12436 | Federal | GW | P | | WONSITS VALLEY | 710 | S | UINTAH | 1 | U-0807 | UT-0969 |
| WVFU 7W-13-8-21 | 13 | 080S | 210E | 4304733270 | 12436 | Federal | GW | P | | WONSITS VALLEY | 710 | S | UINTAH | 1 | U-0806 | UT-0969 |
| WVFU 1W-18-8-22 | 18 | 080S | 220E | 4304733294 | 12436 | Federal | GW | P | | WONSITS VALLEY | 710 | S | UINTAH | 1 | U-057 | UT-0969 |
| WVFU 11W-8-8-22 | 08 | 080S | 220E | 4304733295 | 12436 | Federal | GW | P | | WONSITS VALLEY | 710 | S | UINTAH | 1 | U-022158 | UT-0969 |
| WVFU 3W-8-8-22 | 08 | 080S | 220E | 4304733493 | 12436 | Federal | GW | P | | WONSITS VALLEY | 710 | S | UINTAH | 1 | U-022158 | UT-0969 |
| WVFU 5W-7-8-22 | 07 | 080S | 220E | 4304733494 | 12436 | Federal | GW | P | | WONSITS VALLEY | 710 | S | UINTAH | 1 | U-022158 | UT-0969 |
| WVFU 11W-7-8-22 | 07 | 080S | 220E | 4304733495 | 12436 | Federal | GW | P | | WONSITS VALLEY | 710 | S | UINTAH | 1 | U-022158 | UT-0969 |
| WVFU 13W-7-8-22 | 07 | 080S | 220E | 4304733496 | 12436 | Federal | GW | P | | WONSITS VALLEY | 710 | S | UINTAH | 1 | U-022158 | UT-0969 |
| WVFU 1W-7-8-22 | 07 | 080S | 220E | 4304733501 | 12436 | Federal | GW | P | | WONSITS VALLEY | 710 | S | UINTAH | 1 | U-022158 | UT-0969 |
| WVFU 3W-7-8-22 | 07 | 080S | 220E | 4304733502 | 12436 | Federal | GW | P | | WONSITS VALLEY | 710 | S | UINTAH | 1 | U-022158 | UT-0969 |
| WV 7WRG-7-8-22 | 07 | 080S | 220E | 4304733503 | 5265 | Federal | OW | P | | WONSITS VALLEY | 710 | S | UINTAH | 1 | UTU-02215 | UT-0969 |
| WVFU 6W-16-8-21 | 16 | 080S | 210E | 4304733527 | 12436 | State | GW | P | C | WONSITS VALLEY | 710 | S | UINTAH | 3 | ML-2237 | 159261960 |
| WVFU 16W-9-8-21 | 09 | 080S | 210E | 4304733529 | 12436 | Federal | GW | P | | WONSITS VALLEY | 710 | S | UINTAH | 1 | U-0805 | UT-0969 |
| WVFU 1W-12-8-21 | 12 | 080S | 210E | 4304733531 | 12436 | Federal | GW | P | | WONSITS VALLEY | 710 | S | UINTAH | 1 | U-0806 | UT-0969 |
| WVFU 1W-13-8-21 | 13 | 080S | 210E | 4304733532 | 12436 | Federal | GW | P | | WONSITS VALLEY | 710 | S | UINTAH | 1 | U-0806 | UT-0969 |
| WVFU 3W-18-8-22 | 18 | 080S | 220E | 4304733533 | 12436 | Federal | GW | P | | WONSITS VALLEY | 710 | S | UINTAH | 1 | U-057 | UT-0969 |
| WVFU 9W-12-8-21 | 12 | 080S | 210E | 4304733534 | 12436 | Federal | GW | P | | WONSITS VALLEY | 710 | S | UINTAH | 1 | U-0806 | UT-0969 |
| WVFU 11W-12-8-21 | 12 | 080S | 210E | 4304733535 | 12436 | Federal | GW | P | | WONSITS VALLEY | 710 | S | UINTAH | 1 | U-0806 | UT-0969 |
| WVFU 11W-13-8-21 | 13 | 080S | 210E | 4304733536 | 12436 | Federal | GW | P | | WONSITS VALLEY | 710 | S | UINTAH | 1 | U-0806 | UT-0969 |
| WVFU 13W-12-8-21 | 12 | 080S | 210E | 4304733537 | 12436 | Federal | GW | P | | WONSITS VALLEY | 710 | S | UINTAH | 1 | U-0806 | UT-0969 |
| WVFU 13W-18-8-22 | 18 | 080S | 220E | 4304733538 | 12436 | Federal | GW | P | | WONSITS VALLEY | 710 | S | UINTAH | 1 | U-057 | UT-0969 |

SEI (N4235) to QEP (N2460) WONSITS VALLEY UNIT

| well_name | Sec | T | R | api | Entity | Lease Type | type | stat | | unit_name | field | county | type | lease # | bond # | |
|------------------|-----|------|------|------------|--------|------------|------|------|---|----------------|-------|--------|--------|---------|-----------|-----------|
| WVFU 6G-16-8-21 | 16 | 080S | 210E | 4304733564 | 5265 | State | OW | P | | WONSITS VALLEY | 710 | S | UINTAH | 3 | ML-2237 | 159261960 |
| WVFU 16G-9-8-21 | 09 | 080S | 210E | 4304733565 | 5265 | Federal | OW | P | | WONSITS VALLEY | 710 | S | UINTAH | 1 | U-0805 | UT-0969 |
| WVFU 1W-21-8-21 | 21 | 080S | 210E | 4304733602 | 12436 | Federal | GW | P | | WONSITS VALLEY | 710 | S | UINTAH | 1 | UTU-68217 | UT-0969 |
| WVFU 3W-13-8-21 | 13 | 080S | 210E | 4304733603 | 12436 | Federal | GW | P | | WONSITS VALLEY | 710 | S | UINTAH | 1 | U-0806 | UT-0969 |
| WVFU 3W-22-8-21 | 22 | 080S | 210E | 4304733604 | 12436 | Federal | GW | P | | WONSITS VALLEY | 710 | S | UINTAH | 1 | U-0804 | UT-0969 |
| WVFU 3W-24-8-21 | 24 | 080S | 210E | 4304733605 | 12436 | Federal | GW | P | | WONSITS VALLEY | 710 | S | UINTAH | 1 | U-0810 | UT-0969 |
| WVFU 13W-13-8-21 | 13 | 080S | 210E | 4304733606 | 12436 | Federal | GW | P | | WONSITS VALLEY | 710 | S | UINTAH | 1 | U-0806 | UT-0969 |
| WVFU 13W-14-8-21 | 14 | 080S | 210E | 4304733607 | 12436 | Federal | GW | P | | WONSITS VALLEY | 710 | S | UINTAH | 1 | U-0807 | UT-0969 |
| WVFU 15W-13-8-21 | 13 | 080S | 210E | 4304733608 | 12436 | Federal | GW | P | | WONSITS VALLEY | 710 | S | UINTAH | 1 | U-0806 | UT-0969 |
| WVFU 1W-24-8-21 | 24 | 080S | 210E | 4304733613 | 12436 | Federal | GW | P | | WONSITS VALLEY | 710 | S | UINTAH | 1 | U-0810 | UT-0969 |
| WVFU 11W-18-8-22 | 18 | 080S | 220E | 4304733626 | 12436 | Federal | GW | P | | WONSITS VALLEY | 710 | S | UINTAH | 1 | U-057 | UT-0969 |
| WVFU 16W-2-8-21 | 02 | 080S | 210E | 4304733645 | 5265 | State | OW | P | | WONSITS VALLEY | 710 | S | UINTAH | 3 | ML-2785 | 159261960 |
| WVFU 9W-2-8-21 | 02 | 080S | 210E | 4304733648 | 12436 | State | GW | P | | WONSITS VALLEY | 2 | S | UINTAH | 3 | ML-2785 | 159261960 |
| WVFU 12W-16-8-21 | 16 | 080S | 210E | 4304733649 | 12436 | State | GW | P | | WONSITS VALLEY | 710 | S | UINTAH | 3 | ML-2237 | 159261960 |
| WVFU 12G-16-8-21 | 16 | 080S | 210E | 4304733650 | 5265 | State | OW | P | | WONSITS VALLEY | 710 | S | UINTAH | 3 | ML-2237 | 159261960 |
| WVFU 2W-10-8-21 | 10 | 080S | 210E | 4304733655 | 12436 | Federal | GW | P | | WONSITS VALLEY | 710 | S | UINTAH | 1 | U-0806 | UT-0969 |
| WVFU 4W-11-8-21 | 11 | 080S | 210E | 4304733657 | 12436 | Federal | GW | P | | WONSITS VALLEY | 710 | S | UINTAH | 1 | U-0806 | UT-0969 |
| WVFU 12W-10-8-21 | 10 | 080S | 210E | 4304733659 | 12436 | Federal | GW | P | | WONSITS VALLEY | 710 | S | UINTAH | 1 | U-0806 | UT-0969 |
| WVFU 12G-10-8-21 | 10 | 080S | 210E | 4304733660 | 5265 | Federal | OW | P | | WONSITS VALLEY | 710 | S | UINTAH | 1 | U-0806 | UT-0969 |
| WVFU 15W-9-8-21 | 09 | 080S | 210E | 4304733661 | 12436 | Federal | GW | P | | WONSITS VALLEY | 710 | S | UINTAH | 1 | U-0805 | UT-0969 |
| WVFU 15G-9-8-21 | 09 | 080S | 210E | 4304733662 | 5265 | Federal | OW | P | | WONSITS VALLEY | 710 | S | UINTAH | 1 | U-0805 | UT-0969 |
| WVFU 2W-13-8-21 | 13 | 080S | 210E | 4304733791 | 12436 | Federal | GW | P | | WONSITS VALLEY | 710 | S | UINTAH | 1 | U-0806 | UT-0969 |
| WVFU 6W-13-8-21 | 13 | 080S | 210E | 4304733792 | 12436 | Federal | GW | P | | WONSITS VALLEY | 710 | S | UINTAH | 1 | U-0806 | UT-0969 |
| WVFU 8W-13-8-21 | 13 | 080S | 210E | 4304733793 | 12436 | Federal | GW | P | | WONSITS VALLEY | 710 | S | UINTAH | 1 | U-0806 | UT-0969 |
| WVFU 10W-1-8-21 | 01 | 080S | 210E | 4304733794 | 12436 | Federal | GW | S | | WONSITS VALLEY | 710 | S | UINTAH | 1 | U-0802 | UT-0969 |
| WVFU 10W-13-8-21 | 13 | 080S | 210E | 4304733795 | 12436 | Federal | GW | P | | WONSITS VALLEY | 710 | S | UINTAH | 1 | U-0806 | UT-0969 |
| WVFU 16W-13-8-21 | 13 | 080S | 210E | 4304733796 | 12436 | State | GW | P | | WONSITS VALLEY | 710 | S | UINTAH | 3 | ML-3084 | 159261960 |
| WVFU 12W-7-8-22 | 07 | 080S | 220E | 4304733808 | 12436 | Federal | GW | P | | WONSITS VALLEY | 710 | S | UINTAH | 1 | U-022158 | UT-0969 |
| WVFU 6W-8-8-22 | 08 | 080S | 220E | 4304733811 | 12436 | Federal | GW | P | | WONSITS VALLEY | 710 | S | UINTAH | 1 | U-022158 | UT-0969 |
| WVFU 7W-8-8-22 | 08 | 080S | 220E | 4304733812 | 12436 | Federal | GW | P | | WONSITS VALLEY | 710 | S | UINTAH | 1 | U-022158 | UT-0969 |
| WVFU 10W-7-8-22 | 07 | 080S | 220E | 4304733813 | 12436 | Federal | GW | P | | WONSITS VALLEY | 710 | S | UINTAH | 1 | U-022158 | UT-0969 |
| WVFU 10W-8-8-22 | 08 | 080S | 220E | 4304733814 | 13450 | Federal | GW | P | | WONSITS VALLEY | 710 | S | UINTAH | 1 | U-022158 | UT-0969 |
| WVFU 12W-8-8-22 | 08 | 080S | 220E | 4304733815 | 12436 | Federal | GW | P | | WONSITS VALLEY | 710 | S | UINTAH | 1 | U-022158 | UT-0969 |
| WVFU 14W-7-8-22 | 07 | 080S | 220E | 4304733816 | 12436 | Federal | GW | P | | WONSITS VALLEY | 710 | S | UINTAH | 1 | U-022158 | UT-0969 |
| WVFU 16W-7-8-22 | 07 | 080S | 220E | 4304733817 | 12436 | Federal | GW | P | | WONSITS VALLEY | 710 | S | UINTAH | 1 | U-022158 | UT-0969 |
| WVFU 6W-7-8-22 | 07 | 080S | 220E | 4304733828 | 12436 | Federal | GW | P | | WONSITS VALLEY | 710 | S | UINTAH | 1 | U-022158 | UT-0969 |
| WVFU 6W-18-8-22 | 18 | 080S | 220E | 4304733842 | 12436 | Federal | GW | P | C | WONSITS VALLEY | 710 | S | UINTAH | 1 | U-057 | UT-0969 |
| WVFU 6WC-18-8-22 | 18 | 080S | 220E | 4304733843 | 12436 | Federal | GW | P | | WONSITS VALLEY | 710 | S | UINTAH | 1 | U-057 | UT-0969 |
| WVFU 6WD-18-8-22 | 18 | 080S | 220E | 4304733844 | 12436 | Federal | GW | P | | WONSITS VALLEY | 710 | S | UINTAH | 1 | U-057 | UT-0969 |
| WVFU 5W-23-8-21 | 23 | 080S | 210E | 4304733860 | 12436 | Federal | GW | P | | WONSITS VALLEY | 710 | S | UINTAH | 1 | U-0809 | UT-0969 |
| WVFU 7W-23-8-21 | 23 | 080S | 210E | 4304733861 | 12436 | Federal | GW | P | | WONSITS VALLEY | 710 | S | UINTAH | 1 | U-0809 | UT-0969 |
| WVFU 8W-12-8-21 | 12 | 080S | 210E | 4304733862 | 12436 | Federal | GW | P | | WONSITS VALLEY | 710 | S | UINTAH | 1 | U-0806 | UT-0969 |
| WVFU 10W-12-8-21 | 12 | 080S | 210E | 4304733863 | 12436 | Federal | GW | P | | WONSITS VALLEY | 710 | S | UINTAH | 1 | U-0806 | UT-0969 |
| WVFU 14W-12-8-21 | 12 | 080S | 210E | 4304733864 | 12436 | Federal | GW | P | | WONSITS VALLEY | 710 | S | UINTAH | 1 | U-0806 | UT-0969 |
| WVFU 16W-12-8-21 | 12 | 080S | 210E | 4304733865 | 12436 | Federal | GW | P | | WONSITS VALLEY | 710 | S | UINTAH | 1 | U-0806 | UT-0969 |

SEI (N4235) to QEP (N2460) WONSITS VALLEY UNIT

| well_name | Sec | T | R | api | Entity | Lease Type | type | stat | | unit_name | field | | county | type | lease # | bond # |
|------------------|-----|------|------|------------|--------|------------|------|------|---|----------------|-------|---|--------|------|-----------|-----------|
| WVFU 1W-15-8-21 | 15 | 080S | 210E | 4304733902 | 12436 | Federal | GW | P | | WONSITS VALLEY | 710 | S | UINTAH | 1 | U-0807 | UT-0969 |
| WVFU 1W-22-8-21 | 22 | 080S | 210E | 4304733903 | 12436 | Federal | GW | P | | WONSITS VALLEY | 710 | S | UINTAH | 1 | UTU-06304 | UT-0969 |
| WVFU 1W-23-8-21 | 23 | 080S | 210E | 4304733904 | 12436 | Federal | GW | P | | WONSITS VALLEY | 710 | S | UINTAH | 1 | U-0809 | UT-0969 |
| WVFU 6W-11-8-21 | 11 | 080S | 210E | 4304733906 | 12436 | Federal | GW | P | | WONSITS VALLEY | 710 | S | UINTAH | 1 | U-0806 | UT-0969 |
| WV 7W-22-8-21 | 22 | 080S | 210E | 4304733907 | 13230 | Federal | GW | P | | WONSITS VALLEY | 710 | S | UINTAH | 1 | U-0804 | UT-0969 |
| WVFU 7W-24-8-21 | 24 | 080S | 210E | 4304733908 | 12436 | Federal | GW | P | | WONSITS VALLEY | 710 | S | UINTAH | 1 | U-0810 | UT-0969 |
| WVFU 10W-11-8-21 | 11 | 080S | 210E | 4304733910 | 12436 | Federal | GW | P | | WONSITS VALLEY | 710 | S | UINTAH | 1 | U-0806 | UT-0969 |
| WVFU 11W-15-8-21 | 15 | 080S | 210E | 4304733911 | 12436 | Federal | GW | P | | WONSITS VALLEY | 710 | S | UINTAH | 1 | U-0807 | UT-0969 |
| WVFU 11W-17-8-21 | 17 | 080S | 210E | 4304733912 | 13228 | Federal | GW | P | | WONSITS VALLEY | 2 | S | UINTAH | 1 | UTU-68219 | UT-0969 |
| WVFU 13W-11-8-21 | 11 | 080S | 210E | 4304733913 | 12436 | Federal | GW | P | | WONSITS VALLEY | 710 | S | UINTAH | 1 | U-0806 | UT-0969 |
| WVFU 13W-15-8-21 | 15 | 080S | 210E | 4304733914 | 12436 | Federal | GW | P | | WONSITS VALLEY | 710 | S | UINTAH | 1 | U-0807 | UT-0969 |
| WVFU 15W-10-8-21 | 10 | 080S | 210E | 4304733916 | 12436 | Federal | GW | P | | WONSITS VALLEY | 710 | S | UINTAH | 1 | U-0806 | UT-0969 |
| WVFU 15W-15-8-21 | 15 | 080S | 210E | 4304733917 | 12436 | Federal | GW | P | | WONSITS VALLEY | 710 | S | UINTAH | 1 | U-0807 | UT-0969 |
| WVFU 5W-14-8-21 | 14 | 080S | 210E | 4304733953 | 12436 | Federal | GW | P | | WONSITS VALLEY | 710 | S | UINTAH | 1 | U-0807 | UT-0969 |
| WVFU 7W-14-8-21 | 14 | 080S | 210E | 4304733955 | 12436 | Federal | GW | P | | WONSITS VALLEY | 710 | S | UINTAH | 1 | U-0807 | UT-0969 |
| WVFU 8W-11-8-21 | 11 | 080S | 210E | 4304733957 | 12436 | Federal | GW | P | | WONSITS VALLEY | 710 | S | UINTAH | 1 | U-0806 | UT-0969 |
| WVFU 8W-14-8-21 | 14 | 080S | 210E | 4304733958 | 12436 | Federal | GW | P | | WONSITS VALLEY | 710 | S | UINTAH | 1 | U-0807 | UT-0969 |
| WVFU 9W-15-8-21 | 15 | 080S | 210E | 4304733959 | 12436 | Federal | GW | P | | WONSITS VALLEY | 710 | S | UINTAH | 1 | U-0807 | UT-0969 |
| WVFU 12W-13-8-21 | 13 | 080S | 210E | 4304733961 | 12436 | Federal | GW | P | | WONSITS VALLEY | 710 | S | UINTAH | 1 | U-0806 | UT-0969 |
| WVFU 14W-13-8-21 | 13 | 080S | 210E | 4304733962 | 12436 | Federal | GW | P | | WONSITS VALLEY | 710 | S | UINTAH | 1 | UTU-0806 | UT-0969 |
| WVFU 15W-14-8-21 | 14 | 080S | 210E | 4304733963 | 12436 | Federal | GW | P | | WONSITS VALLEY | 710 | S | UINTAH | 1 | U-0807 | UT-0969 |
| WVFU 2W-18-8-22 | 18 | 080S | 220E | 4304733986 | 12436 | Federal | GW | P | | WONSITS VALLEY | 710 | S | UINTAH | 1 | U-057 | UT-0969 |
| WV 8W-18-8-22 | 18 | 080S | 220E | 4304733989 | 12436 | Federal | GW | P | | WONSITS VALLEY | 710 | S | UINTAH | 1 | U-9617 | UT-0969 |
| WVFU 10W-18-8-22 | 18 | 080S | 220E | 4304733991 | 12436 | Federal | GW | P | | WONSITS VALLEY | 710 | S | UINTAH | 1 | U-057 | UT-0969 |
| WVFU 12W-18-8-22 | 18 | 080S | 220E | 4304733993 | 12436 | Federal | GW | P | | WONSITS VALLEY | 710 | S | UINTAH | 1 | U-057 | UT-0969 |
| WV 14W-18-8-22 | 18 | 080S | 220E | 4304733995 | 12436 | Federal | GW | P | | WONSITS VALLEY | 710 | S | UINTAH | 1 | U-057 | UT-0969 |
| WVFU 6W-1-8-21 | 01 | 080S | 210E | 4304734008 | | Federal | GW | APD | C | WONSITS VALLEY | 710 | S | UINTAH | 1 | U-0802 | UT-0969 |
| WVFU 8W-1-8-21 | 01 | 080S | 210E | 4304734009 | 12436 | Federal | GW | DRL | C | WONSITS VALLEY | 710 | S | UINTAH | 1 | U-0802 | UT-0969 |
| WV 10G-2-8-21 | 02 | 080S | 210E | 4304734035 | 5265 | State | OW | P | | WONSITS VALLEY | 2 | S | UINTAH | 3 | ML-2785 | 159261960 |
| WV 14G-2-8-21 | 02 | 080S | 210E | 4304734036 | 5265 | State | OW | P | | WONSITS VALLEY | 710 | S | UINTAH | 3 | ML-2785 | 159261960 |
| WV 4W-17-8-22 | 17 | 080S | 220E | 4304734038 | 12436 | Federal | GW | P | | WONSITS VALLEY | 710 | S | UINTAH | 1 | U-055 | UT-0969 |
| WV 16W-1-8-21 | 01 | 080S | 210E | 4304734047 | | Federal | GW | APD | C | WONSITS VALLEY | 710 | S | UINTAH | 1 | U-0802 | UT-0969 |
| WV 13G-2-8-21 | 02 | 080S | 210E | 4304734068 | 5265 | State | OW | P | | WONSITS VALLEY | 710 | S | UINTAH | 3 | ML-2785-A | 159261960 |
| WV 5G-16-8-21 | 16 | 080S | 210E | 4304734107 | 5265 | State | OW | P | | WONSITS VALLEY | 710 | S | UINTAH | 3 | ML-2237 | 159261960 |
| WV 12G-1-8-21 | 01 | 080S | 210E | 4304734108 | 5265 | Federal | OW | P | | WONSITS VALLEY | 710 | S | UINTAH | 1 | U-0802 | UT-0969 |
| WV 2W-14-8-21 | 14 | 080S | 210E | 4304734140 | 12436 | Federal | GW | P | | WONSITS VALLEY | 710 | S | UINTAH | 1 | UTU-0807 | U-0969 |
| GH 2W-21-8-21 | 21 | 080S | 210E | 4304734141 | 12436 | Federal | GW | P | | WONSITS VALLEY | 710 | S | UINTAH | 1 | UTU-0804 | U-0969 |
| WV 2W-23-8-21 | 23 | 080S | 210E | 4304734142 | 12436 | Federal | GW | P | | WONSITS VALLEY | 710 | S | UINTAH | 1 | UTU-0809 | U-0969 |
| GH 3W-21-8-21 | 21 | 080S | 210E | 4304734143 | 12436 | Federal | GW | P | | WONSITS VALLEY | 710 | S | UINTAH | 1 | UTU-0804 | U-0969 |
| WV 4W-13-8-21 | 13 | 080S | 210E | 4304734144 | 12436 | Federal | GW | P | | WONSITS VALLEY | 710 | S | UINTAH | 1 | UTU-0806 | UT-0969 |
| GH 4W-21-8-21 | 21 | 080S | 210E | 4304734145 | 12436 | Federal | GW | P | | WONSITS VALLEY | 710 | S | UINTAH | 1 | UTU-0804 | UT-0969 |
| WV 4W-22-8-21 | 22 | 080S | 210E | 4304734146 | 12436 | Federal | GW | P | | WONSITS VALLEY | 710 | S | UINTAH | 1 | UTU-0804 | U-0969 |
| WV 16W-11-8-21 | 11 | 080S | 210E | 4304734155 | 12436 | Federal | GW | S | | WONSITS VALLEY | 710 | S | UINTAH | 1 | UTU-0806 | UT-0969 |
| WV 3W-19-8-22 | 19 | 080S | 220E | 4304734187 | 12436 | Federal | GW | P | | WONSITS VALLEY | 630 | S | UINTAH | 1 | UTU-057 | UT-0969 |
| WV 4W-23-8-21 | 23 | 080S | 210E | 4304734188 | 12436 | Federal | GW | P | | WONSITS VALLEY | 710 | S | UINTAH | 1 | UTU-809 | UT-0969 |

SEI (N4235) to QEP (N2460) WONSITS VALLEY UNIT

| well_name | Sec | T | R | api | Entity | Lease Type | type | stat | | unit_name | field | | county | type | lease # | bond # |
|----------------|-----|------|------|------------|--------|------------|------|------|---|----------------|-------|---|--------|------|----------|-----------|
| WV 6W-23-8-21 | 23 | 080S | 210E | 4304734189 | 12436 | Federal | GW | P | | WONSITS VALLEY | 710 | S | UINTAH | 1 | UTU-809 | UT-0969 |
| WV 11W-16-8-21 | 16 | 080S | 210E | 4304734190 | 12436 | State | GW | P | | WONSITS VALLEY | 710 | S | UINTAH | 3 | ML-2237 | 159261960 |
| WV 13W-16-8-21 | 16 | 080S | 210E | 4304734191 | 12436 | State | GW | P | | WONSITS VALLEY | 710 | S | UINTAH | 3 | ML-2237A | 159261960 |
| WV 14W-16-8-21 | 16 | 080S | 210E | 4304734192 | 12436 | State | GW | P | | WONSITS VALLEY | 710 | S | UINTAH | 3 | ML-2237 | 159261960 |
| WV 15W-16-8-21 | 16 | 080S | 210E | 4304734224 | 12436 | State | GW | P | | WONSITS VALLEY | 710 | S | UINTAH | 3 | ML-2237 | 159261960 |
| WV 16W-16-8-21 | 16 | 080S | 210E | 4304734225 | 12436 | State | GW | P | | WONSITS VALLEY | 710 | S | UINTAH | 3 | ML-2237A | 159261960 |
| WV 2W-15-8-21 | 15 | 080S | 210E | 4304734242 | 12436 | Federal | GW | P | | WONSITS VALLEY | 710 | S | UINTAH | 1 | UTU-0807 | UT-0969 |
| WV 2W-22-8-21 | 22 | 080S | 210E | 4304734243 | 12436 | Federal | GW | P | | WONSITS VALLEY | 710 | S | UINTAH | 1 | UTU-0804 | UT-0969 |
| WV 4W-14-8-21 | 14 | 080S | 210E | 4304734244 | 12436 | Federal | GW | P | | WONSITS VALLEY | 710 | S | UINTAH | 1 | U-0807 | UT-0969 |
| WV 6W-12-8-21 | 12 | 080S | 210E | 4304734245 | 12436 | Federal | GW | TA | | WONSITS VALLEY | 710 | S | UINTAH | 1 | U-0806 | UT-0969 |
| WV 7W-15-8-21 | 15 | 080S | 210E | 4304734246 | 12436 | Federal | GW | P | | WONSITS VALLEY | 710 | S | UINTAH | 1 | U-0807 | UT-0969 |
| WV 8W-15-8-21 | 15 | 080S | 210E | 4304734247 | 12436 | Federal | GW | P | | WONSITS VALLEY | 710 | S | UINTAH | 1 | UTU-0807 | UT-0969 |
| WV 12W-12-8-21 | 12 | 080S | 210E | 4304734248 | 12436 | Federal | GW | TA | | WONSITS VALLEY | 710 | S | UINTAH | 1 | U-0806 | UT-0969 |
| WV 14W-15-8-21 | 15 | 080S | 210E | 4304734249 | 12436 | Federal | GW | P | | WONSITS VALLEY | 710 | S | UINTAH | 1 | UTU-0807 | UT-0969 |
| WV 16W-10-8-21 | 10 | 080S | 210E | 4304734250 | 12436 | Federal | GW | P | | WONSITS VALLEY | 710 | S | UINTAH | 1 | UTU-0806 | UT-0969 |
| WV 16W-15-8-21 | 15 | 080S | 210E | 4304734251 | 12436 | Federal | GW | P | | WONSITS VALLEY | 710 | S | UINTAH | 1 | UTU-0807 | UT-0969 |
| WV 1W-11-8-21 | 11 | 080S | 210E | 4304734263 | | Federal | GW | APD | C | WONSITS VALLEY | 710 | S | UINTAH | 1 | UTU-0806 | UT-0969 |
| WV 2W-11-8-21 | 11 | 080S | 210E | 4304734264 | | Federal | GW | APD | C | WONSITS VALLEY | 710 | S | UINTAH | 1 | UTU-0806 | UT-0969 |
| WV 2W-12-8-21 | 12 | 080S | 210E | 4304734265 | 12436 | Federal | GW | DRL | C | WONSITS VALLEY | 710 | S | UINTAH | 1 | UTU-0806 | UT-0969 |
| WV 3W-11-8-21 | 11 | 080S | 210E | 4304734266 | | Federal | GW | APD | C | WONSITS VALLEY | 710 | S | UINTAH | 1 | UTU-0806 | UT-0969 |
| WV 3W-12-8-21 | 12 | 080S | 210E | 4304734267 | | Federal | GW | APD | C | WONSITS VALLEY | 710 | S | UINTAH | 1 | UTU-0806 | UT-0969 |
| WV 4W-12-8-21 | 12 | 080S | 210E | 4304734268 | | Federal | GW | APD | C | WONSITS VALLEY | 710 | S | UINTAH | 1 | UTU-0806 | UT-0969 |
| WV 5W-11-8-21 | 11 | 080S | 210E | 4304734269 | | Federal | GW | APD | C | WONSITS VALLEY | 710 | S | UINTAH | 1 | UTU-0806 | UT-0969 |
| WV 5W-12-8-21 | 12 | 080S | 210E | 4304734270 | 12436 | Federal | GW | DRL | C | WONSITS VALLEY | 710 | S | UINTAH | 1 | UTU-0806 | UT-0969 |
| WV 6W-14-8-21 | 14 | 080S | 210E | 4304734271 | 12436 | Federal | GW | P | | WONSITS VALLEY | 710 | S | UINTAH | 1 | UTU-0807 | UT-0969 |
| WV 9W-11-8-21 | 11 | 080S | 210E | 4304734274 | | Federal | GW | APD | C | WONSITS VALLEY | 710 | S | UINTAH | 1 | UTU-0806 | UT-0969 |
| WV 10W-14-8-21 | 14 | 080S | 210E | 4304734275 | 12436 | Federal | GW | P | | WONSITS VALLEY | 710 | S | UINTAH | 1 | UTU-0807 | UT-0969 |
| WV 11W-11-8-21 | 11 | 080S | 210E | 4304734276 | | Federal | GW | APD | C | WONSITS VALLEY | 710 | S | UINTAH | 1 | UTU-0806 | UT-0969 |
| WV 11W-14-8-21 | 14 | 080S | 210E | 4304734277 | 12436 | Federal | GW | P | | WONSITS VALLEY | 710 | S | UINTAH | 1 | UTU-0807 | UT-0969 |
| WV 12W-11-8-21 | 11 | 080S | 210E | 4304734278 | | Federal | GW | APD | C | WONSITS VALLEY | 710 | S | UINTAH | 1 | UTU-0806 | UT-0969 |
| WV 12W-14-8-21 | 14 | 080S | 210E | 4304734279 | 12436 | Federal | GW | P | | WONSITS VALLEY | 710 | S | UINTAH | 1 | UTU-0807 | UT-0969 |
| WV 14W-11-8-21 | 11 | 080S | 210E | 4304734280 | | Federal | GW | APD | C | WONSITS VALLEY | 710 | S | UINTAH | 1 | UTU-0806 | UT-0969 |
| WV 14W-14-8-21 | 14 | 080S | 210E | 4304734281 | 12436 | Federal | GW | P | | WONSITS VALLEY | 710 | S | UINTAH | 1 | UTU-0807 | UT-0969 |
| WV 15W-11-8-21 | 11 | 080S | 210E | 4304734282 | | Federal | GW | APD | C | WONSITS VALLEY | 710 | S | UINTAH | 1 | UTU-0806 | UT-0969 |
| WV 16W-14-8-21 | 14 | 080S | 210E | 4304734283 | 5265 | Federal | OW | P | | WONSITS VALLEY | 710 | S | UINTAH | 1 | UTU-0807 | UT-0969 |
| WV 1W-16-8-21 | 16 | 080S | 210E | 4304734288 | | State | GW | APD | C | WONSITS VALLEY | 710 | S | UINTAH | 3 | ML-2237 | 159261960 |
| WV 3W-15-8-21 | 15 | 080S | 210E | 4304734289 | | Federal | GW | APD | C | WONSITS VALLEY | 710 | S | UINTAH | 1 | UTU-0807 | UT-0969 |
| WV 3W-16-8-21 | 16 | 080S | 210E | 4304734290 | | State | GW | APD | C | WONSITS VALLEY | 710 | S | UINTAH | 3 | ML-2237 | 159261960 |
| WV 4W-15-8-21 | 15 | 080S | 210E | 4304734291 | | Federal | GW | APD | C | WONSITS VALLEY | 710 | S | UINTAH | 1 | UTU-0807 | UT-0969 |
| WV 4W-16-8-21 | 16 | 080S | 210E | 4304734292 | | State | GW | APD | C | WONSITS VALLEY | 710 | S | UINTAH | 3 | ML-2237 | 159261960 |
| WV 5W-15-8-21 | 15 | 080S | 210E | 4304734293 | | Federal | GW | APD | C | WONSITS VALLEY | 710 | S | UINTAH | 1 | UTU-0807 | UT-0969 |
| WV 6W-15-8-21 | 15 | 080S | 210E | 4304734294 | 12436 | Federal | GW | P | | WONSITS VALLEY | 710 | S | UINTAH | 1 | UTU-0807 | UT-0969 |
| WV 10W-15-8-21 | 15 | 080S | 210E | 4304734295 | 12436 | Federal | GW | P | | WONSITS VALLEY | 710 | S | UINTAH | 1 | UTU-0807 | UT-0969 |
| WVU 5W-16-8-21 | 16 | 080S | 210E | 4304734321 | 12436 | State | GW | DRL | | WONSITS VALLEY | 710 | S | UINTAH | 3 | ML-2237 | 04127294 |
| WV 7W-16-8-21 | 16 | 080S | 210E | 4304734322 | 12436 | State | GW | P | | WONSITS VALLEY | 710 | S | UINTAH | 3 | ML-2237 | 159261960 |

SEI (N4235) to QEP (N2460) WONSITS VALLEY UNIT

| well_name | Sec | T | R | api | Entity | Lease Type | type | stat | | unit_name | field | | county | type | lease # | bond # |
|--------------------------|-----|------|------|------------|--------|------------|------|------|---|----------------|-------|---|--------|------|------------|-----------|
| WV 8W-16-8-21 | 16 | 080S | 210E | 4304734323 | | State | GW | APD | | WONSITS VALLEY | 710 | S | UINTAH | 3 | ML-2237 | 159261960 |
| WV 9W-16-8-21 | 16 | 080S | 210E | 4304734325 | 12436 | State | GW | P | | WONSITS VALLEY | 710 | S | UINTAH | 3 | ML-2237 | 159261960 |
| WV 10W-16-8-21 | 16 | 080S | 210E | 4304734326 | 12436 | State | GW | P | | WONSITS VALLEY | 710 | S | UINTAH | 3 | ML-2237 | 159261960 |
| WVU 4W-24-8-21 | 24 | 080S | 210E | 4304734330 | 12436 | Federal | GW | P | | WONSITS VALLEY | 710 | S | UINTAH | 1 | UTU-0810 | U-0969 |
| WVU 2W-24-8-21 | 24 | 080S | 210E | 4304734337 | | Federal | GW | APD | C | WONSITS VALLEY | 710 | S | UINTAH | 1 | UTU-0810 | UT-0969 |
| WVU 6W-24-8-21 | 24 | 080S | 210E | 4304734338 | | Federal | GW | APD | C | WONSITS VALLEY | 710 | S | UINTAH | 1 | UTU-0810 | UT-0969 |
| WVU 8W-23-8-21 | 23 | 080S | 210E | 4304734339 | | Federal | GW | APD | C | WONSITS VALLEY | 710 | S | UINTAH | 1 | UTU-0809 | UT-0969 |
| WVU 8W-24-8-21 | 24 | 080S | 210E | 4304734340 | 12436 | Federal | GW | P | C | WONSITS VALLEY | 710 | S | UINTAH | 1 | UTU-0810 | UT-0969 |
| WV 2G-7-8-22 | 07 | 080S | 220E | 4304734355 | | Federal | OW | APD | C | WONSITS VALLEY | 710 | S | UINTAH | 1 | UTU-02215 | UT-0969 |
| WV 2W-7-8-22 | 07 | 080S | 220E | 4304734356 | | Federal | GW | APD | C | WONSITS VALLEY | 710 | S | UINTAH | 1 | UTU-02215 | UT-0969 |
| WV 4G-8-8-22 | 08 | 080S | 220E | 4304734357 | | Federal | OW | APD | C | WONSITS VALLEY | 710 | S | UINTAH | 1 | UTU-02215 | UT-0969 |
| WV 4WA-18-8-22 | 18 | 080S | 220E | 4304734358 | | Federal | GW | APD | C | WONSITS VALLEY | 710 | S | UINTAH | 1 | UTU-057 | UT-0969 |
| WV 4WD-18-8-22 | 18 | 080S | 220E | 4304734359 | | Federal | GW | APD | C | WONSITS VALLEY | 710 | S | UINTAH | 1 | UTU-057 | UT-0969 |
| WV 13WA-18-8-22 | 18 | 080S | 220E | 4304734361 | | Federal | GW | APD | C | WONSITS VALLEY | 710 | S | UINTAH | 1 | UTU-057 | UT-0969 |
| WV 13WD-18-8-22 | 18 | 080S | 220E | 4304734362 | | Federal | GW | APD | C | WONSITS VALLEY | 710 | S | UINTAH | 1 | UTU-057 | UT-0969 |
| WV 2WA-18-8-22 | 18 | 080S | 220E | 4304734426 | | Federal | GW | APD | C | WONSITS VALLEY | 710 | S | UINTAH | 1 | UTU-057 | UT-0969 |
| WV 2WD-18-8-22 | 18 | 080S | 220E | 4304734427 | | Federal | GW | APD | C | WONSITS VALLEY | 710 | S | UINTAH | 1 | UTU-057 | UT-0969 |
| WV 3WA-18-8-22 | 18 | 080S | 220E | 4304734428 | | Federal | GW | APD | C | WONSITS VALLEY | 710 | S | UINTAH | 1 | UTU-057 | UT-0969 |
| WV 3WD-18-8-22 | 18 | 080S | 220E | 4304734429 | | Federal | GW | APD | C | WONSITS VALLEY | 710 | S | UINTAH | 1 | UTU-057 | UT-0969 |
| WV 4W-8-8-22 | 08 | 080S | 220E | 4304734457 | | Federal | GW | APD | C | WONSITS VALLEY | 710 | S | UINTAH | 1 | UTU-02215 | UT-0969 |
| WV 1W-8-8-22 | 08 | 080S | 220E | 4304734467 | | Federal | GW | APD | C | WONSITS VALLEY | 710 | S | UINTAH | 1 | UTU-02215 | UT-0969 |
| WV 2W-8-8-22 | 08 | 080S | 220E | 4304734468 | 12436 | Federal | GW | P | C | WONSITS VALLEY | 710 | S | UINTAH | 1 | UTU-02215 | UT-0969 |
| WV 8W-7-8-22 | 07 | 080S | 220E | 4304734469 | 12436 | Federal | GW | DRL | C | WONSITS VALLEY | 710 | S | UINTAH | 1 | UTU-02215 | UT-0969 |
| WV 8W-22-8-21 | 22 | 080S | 210E | 4304734564 | 12436 | Federal | GW | P | C | WONSITS VALLEY | 710 | S | UINTAH | 1 | UTU-0804 | U-0969 |
| WV 3G-8-8-22 | 08 | 080S | 220E | 4304734596 | 5265 | Federal | OW | TA | C | WONSITS VALLEY | 710 | S | UINTAH | 1 | U-022158 | U-0969 |
| WONSITS VALLEY 1G-7-8-22 | 07 | 080S | 220E | 4304734597 | | Federal | OW | APD | C | WONSITS VALLEY | 710 | S | UINTAH | 1 | UTU-022158 | U-0969 |
| WONSITS VALLEY 5G-8-8-22 | 08 | 080S | 220E | 4304734612 | | Federal | OW | APD | C | WONSITS VALLEY | 710 | S | UINTAH | 1 | UTU-02215 | U-0969 |
| WONSITS VALLEY 7G-8-8-22 | 08 | 080S | 220E | 4304734613 | | Federal | OW | APD | C | WONSITS VALLEY | 710 | S | UINTAH | 1 | UTU-76508 | U-0969 |
| WV 11G-8-8-22 | 08 | 080S | 220E | 4304734614 | | Federal | OW | APD | C | WONSITS VALLEY | 710 | S | UINTAH | 1 | UTU-02215 | U-0969 |
| WV 13G-8-8-22 | 08 | 080S | 220E | 4304734615 | | Federal | OW | APD | C | WONSITS VALLEY | 710 | S | UINTAH | 1 | UTU-02215 | U-0969 |
| WV 15G-7-8-22 | 07 | 080S | 220E | 4304734626 | | Federal | OW | APD | C | WONSITS VALLEY | 710 | S | UINTAH | 1 | UTU-02215 | U-0969 |
| WV 11G-7-8-22 | 07 | 080S | 220E | 4304734627 | | Federal | OW | APD | C | WONSITS VALLEY | 710 | S | UINTAH | 1 | UTU-02215 | U-0969 |
| WONSITS VALLEY 7G-7-8-22 | 07 | 080S | 220E | 4304734628 | | Federal | OW | APD | C | WONSITS VALLEY | 710 | S | UINTAH | 1 | UTU-02215 | U-0969 |
| WONSITS VALLEY 9G-7-8-22 | 07 | 080S | 220E | 4304734629 | | Federal | OW | APD | C | WONSITS VALLEY | 710 | S | UINTAH | 1 | UTU-02215 | U-0969 |
| WV EXT 2W-17-8-21 | 17 | 080S | 210E | 4304734928 | 12436 | Federal | GW | DRL | C | WONSITS VALLEY | 610 | S | UINTAH | 1 | UTU-68219 | UT-1237 |

UNITED STATES
DEPARTMENT OF THE INTERIOR
BUREAU OF LAND MANAGEMENT

FORM APPROVED
OMB NO. 1004-0135
Expires: November 30, 2000

SUNDRY NOTICES AND REPORTS ON WELLS

Do not use this form for proposals to drill or to re-enter an abandoned well. Use form 3160-3 (APD) for such proposals.

5. Lease Serial No.
UTU022158

6. If Indian, Allottee or Tribe Name
N/A

7. If Unit or CA/Agreement, Name and/or No.
UTU630430

8. Well Name and No.
WONSITS VALLEY 7G-8-8-22

9. API Well No.
43-047-34613

10. Field and Pool, or Exploratory
WONSTIS VALLEY

11. County or Parish, and State
UINTAH COUNTY, UT

SUBMIT IN TRIPLICATE - Other instructions on reverse side.

1. Type of Well

Oil Well Gas Well Other


2. Name of Operator
QEP - UINTA BASIN INC

Contact: RALEEN SEARLE
E-Mail: raleen.searle@questar.com

3a. Address
11002 EAST 17500 SOUTH
VERNAL, UT 84078

3b. Phone No. (include area code)
Ph: 435.781.4309
Fx: 435.781.4329

4. Location of Well (Footage, Sec., T., R., M., or Survey Description)
Sec 8 T8S R22E SENE 1966FNL 1933FEL

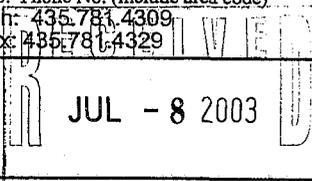

12. CHECK APPROPRIATE BOX(ES) TO INDICATE NATURE OF NOTICE, REPORT, OR OTHER DATA

| TYPE OF SUBMISSION | TYPE OF ACTION | | | |
|--|---|---|--|---|
| <input checked="" type="checkbox"/> Notice of Intent | <input type="checkbox"/> Acidize | <input type="checkbox"/> Deepen | <input type="checkbox"/> Production (Start/Resume) | <input type="checkbox"/> Water Shut-Off |
| <input type="checkbox"/> Subsequent Report | <input type="checkbox"/> Alter Casing | <input type="checkbox"/> Fracture Treat | <input type="checkbox"/> Reclamation | <input type="checkbox"/> Well Integrity |
| <input type="checkbox"/> Final Abandonment Notice | <input type="checkbox"/> Casing Repair | <input type="checkbox"/> New Construction | <input type="checkbox"/> Recomplete | <input checked="" type="checkbox"/> Other |
| | <input type="checkbox"/> Change Plans | <input type="checkbox"/> Plug and Abandon | <input type="checkbox"/> Temporarily Abandon | |
| | <input type="checkbox"/> Convert to Injection | <input type="checkbox"/> Plug Back | <input type="checkbox"/> Water Disposal | |

13. Describe Proposed or Completed Operation (clearly state all pertinent details, including estimated starting date of any proposed work and approximate duration thereof. If the proposal is to deepen directionally or recompletes horizontally, give subsurface locations and measured and true vertical depths of all pertinent markers and zones. Attach the Bond under which the work will be performed or provide the Bond No. on file with BLM/BIA. Required subsequent reports shall be filed within 30 days following completion of the involved operations. If the operation results in a multiple completion or recompletion in a new interval, a Form 3160-4 shall be filed once testing has been completed. Final Abandonment Notices shall be filed only after all requirements, including reclamation, have been completed, and the operator has determined that the site is ready for final inspection.)

QEP Uinta Basin, Inc. hereby requests an one year extension on the APD for the WV 7G-8-8-22.

CONDITIONS OF APPROVAL ATTACHED

14. I hereby certify that the foregoing is true and correct.

Electronic Submission #23730 verified by the BLM Well Information System
For QEP - UINTA BASIN INC, will be sent to the Vernal

Name (Printed/Typed) RALEEN SEARLE

Title REGULATORY AFFAIRS ANALYST

Signature

Raleen Searle

Date 06/27/2003

THIS SPACE FOR FEDERAL OR STATE OFFICE USE

Approved By

Kirk Johnson

Petroleum Engineer

Date

10/16/03

Conditions of approval, if any, are attached. Approval of this notice does not warrant or certify that the applicant holds legal or equitable title to those rights in the subject lease which would entitle the applicant to conduct operations thereon.

Office

Title 18 U.S.C. Section 1001 and Title 43 U.S.C. Section 1212, make it a crime for any person knowingly and willfully to make to any department or agency of the United States any false, fictitious or fraudulent statements or representations as to any matter within its jurisdiction.

RECEIVED

** DRAFT ** NOV 04 2003

UDOGM

DIV. OF OIL, GAS & MINING

QEP- Uintah Basin Inc.
APD Extension

Well: Stirrup 7G-8-8-22

Location: SENE Sec. 8, T8S, R22E

Lease: U-022158

CONDITIONS OF APPROVAL

An extension for the referenced APD is granted with the following conditions:

1. The extension will expire 8/19/04
2. No other extensions beyond that time frame will be granted or allowed.

If you have any other questions concerning this matter, please contact Kirk Fleetwood of this office at (435) 781-4486

STATE OF UTAH
DEPARTMENT OF NATURAL RESOURCES
DIVISION OF OIL, GAS AND MINING

5. LEASE DESIGNATION AND SERIAL NUMBER:
~~UTU-022150~~ UtU-76508

6. IF INDIAN, ALLOTTEE OR TRIBE NAME:
N/A

7. UNIT or CA AGREEMENT NAME:
UTU-630430

8. WELL NAME and NUMBER:
WV 7G-8-8-22

9. API NUMBER:
4304734613

10. FIELD AND POOL, OR WILDCAT:
WONSITS VALLEY

SUNDRY NOTICES AND REPORTS ON WELLS

Do not use this form for proposals to drill new wells, significantly deepen existing wells below current bottom-hole depth, reenter plugged wells, or to drill horizontal laterals. Use APPLICATION FOR PERMIT TO DRILL form for such proposals.

1. TYPE OF WELL
OIL WELL GAS WELL OTHER _____

2. NAME OF OPERATOR:
QEP UINTA BASIN, INC.

3. ADDRESS OF OPERATOR:
11002 E. 17500 S. CITY VERNAL STATE UT ZIP 84078

PHONE NUMBER:
(435) 781-4341

4. LOCATION OF WELL
FOOTAGES AT SURFACE: 1966' FNL 1933' FEL COUNTY: UINTAH

QTR/QTR, SECTION, TOWNSHIP, RANGE, MERIDIAN: ^{SW} ~~SE~~ 8 T8S 22E STATE: UTAH

11. CHECK APPROPRIATE BOXES TO INDICATE NATURE OF NOTICE, REPORT, OR OTHER DATA


| TYPE OF SUBMISSION | TYPE OF ACTION | | |
|---|---|---|---|
| <input checked="" type="checkbox"/> NOTICE OF INTENT (Submit in Duplicate) Approximate date work will start: _____ | <input type="checkbox"/> ACIDIZE | <input type="checkbox"/> DEEPEN | <input type="checkbox"/> REPERFORATE CURRENT FORMATION |
| <input type="checkbox"/> SUBSEQUENT REPORT (Submit Original Form Only) Date of work completion: _____ | <input type="checkbox"/> ALTER CASING | <input type="checkbox"/> FRACTURE TREAT | <input type="checkbox"/> SIDETRACK TO REPAIR WELL |
| | <input type="checkbox"/> CASING REPAIR | <input type="checkbox"/> NEW CONSTRUCTION | <input type="checkbox"/> TEMPORARILY ABANDON |
| | <input type="checkbox"/> CHANGE TO PREVIOUS PLANS | <input type="checkbox"/> OPERATOR CHANGE | <input type="checkbox"/> TUBING REPAIR |
| | <input type="checkbox"/> CHANGE TUBING | <input type="checkbox"/> PLUG AND ABANDON | <input type="checkbox"/> VENT OR FLARE |
| | <input type="checkbox"/> CHANGE WELL NAME | <input type="checkbox"/> PLUG BACK | <input type="checkbox"/> WATER DISPOSAL |
| | <input type="checkbox"/> CHANGE WELL STATUS | <input type="checkbox"/> PRODUCTION (START/RESUME) | <input type="checkbox"/> WATER SHUT-OFF |
| | <input type="checkbox"/> COMMINGLE PRODUCING FORMATIONS | <input type="checkbox"/> RECLAMATION OF WELL SITE | <input checked="" type="checkbox"/> OTHER: <u>APD EXTENSION</u> |
| | <input type="checkbox"/> CONVERT WELL TYPE | <input type="checkbox"/> RECOMPLETE - DIFFERENT FORMATION | |

12. DESCRIBE PROPOSED OR COMPLETED OPERATIONS. Clearly show all pertinent details including dates, depths, volumes, etc.
QEP Uinta Basin Inc. hereby requests a 1 year extension on the APD for the WV 7G-8-8-22.

**Approved by the
Utah Division of
Oil, Gas and Mining**

Date: 05-12-04

By: [Signature]

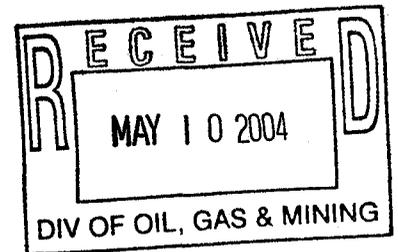

NAME (PLEASE PRINT) John Busch TITLE Operations

SIGNATURE [Signature] DATE 5/5/2004

(This space for State use only)

COPY SENT TO OPERATOR
Date: 5-13-04
Initials: [Signature]

(5/2000) (See Instructions on Reverse Side)

**Application for Permit to Drill
Request for Permit Extension
Validation**

(this form should accompany the Sundry Notice requesting permit extension)

API: 43-047-34613
Well Name: WV 7G-8-8-22
Location: 1966' FNL 1933' FEL ^{SW} ~~SE~~ NE SEC 8 T8S R22E
Company Permit Issued to: QEP UINTA BASIN, INC.
Date Original Permit Issued: 6/14/2002
18

The undersigned as owner with legal rights to drill on the property as permitted above, hereby verifies that the information as submitted in the previously approved application to drill, remains valid and does not require revision.

Following is a checklist of some items related to the application, which should be verified.

If located on private land, has the ownership changed, if so, has the surface agreement been updated? Yes No

Have any wells been drilled in the vicinity of the proposed well which would affect the spacing or siting requirements for this location? Yes No

Has there been any unit or other agreements put in place that could affect the permitting or operation of this proposed well? Yes No

Have there been any changes to the access route including ownership, or right-of-way, which could affect the proposed location? Yes No

Has the approved source of water for drilling changed? Yes No

Have there been any physical changes to the surface location or access route which will require a change in plans from what was discussed at the onsite evaluation? Yes No

Is bonding still in place, which covers this proposed well? Yes No

John Burch
Signature

5/5/2004
Date

Title: OPERATIONS

Representing: QEP UINTA BASIN, INC.

RECEIVED
MAY 10 2004
DIV. OF OIL, GAS & MINING



State of Utah

Department of
Natural Resources

ROBERT L. MORGAN
Executive Director

Division of
Oil, Gas & Mining

LOWELL P. BRAXTON
Division Director

OLENE S. WALKER
Governor

GAYLE F. McKEACHNIE
Lieutenant Governor

July 16, 2004

Julie Black
QEP Uinta Basin Inc.
11002 East 17500 South
Vernal, Utah 84078

Re: APD Rescinded – WV 7G-8-8-22, Sec. 8, T. 8S, R. 22E
Uintah County, Utah API No. 43-047-34613


Dear Ms. Black:

The Application for Permit to Drill (APD) for the subject well was approved by the Division of Oil, Gas and Mining (Division) on June 18, 2002. On July 1, 2003 and May 12, 2004, the Division granted a one-year APD extension. On July 14, 2004, you requested that the division rescind the state approved APD. No drilling activity at this location has been reported to the division. Therefore, approval to drill the well is hereby rescinded, effective July 14, 2004.

A new APD must be filed with this office for approval prior to the commencement of any future work on the subject location.

If any previously unreported operations have been performed on this well location, it is imperative that you notify the Division immediately.

Sincerely,

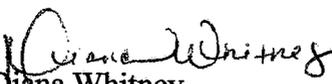
Diana Whitney
Engineering Technician

cc: Well File
Bureau of Land Management, Vernal



United States Department of the Interior

BUREAU OF LAND MANAGEMENT

Vernal Field Office

170 South 500 East

Vernal, UT 84078

(435) 781-4400 Fax: (435) 781-4410

<http://www.blm.gov/utah/vernal>



IN REPLY REFER TO:

3160

UT08300

August 19, 2004

Jan Nelson
QEP-Uinta Basin, Inc.
11002 East 17500 South
Vernal, UT 84078

43-047-34613
Re: Notification of Expiration
Well No. WV 7G-8-8-22
SWNE, Sec. 8, T8S, R22E
Uintah County, Utah
Lease No. UTU-022158
Wonsits Valley GR

Dear Ms. Nelson:

The Application for Permit to Drill the above-referenced well was approved on August 19, 2002. A one (1) year extension of the original APD was requested. The request was reviewed and the extension approved until August 19, 2004. According to our records, no known activity has transpired at the approved location. In view of the foregoing, this office is notifying you that the approval of the referenced application has expired. If you intend to drill at this location at a future date, a new Application for Permit to Drill must be submitted.

This office requires a letter confirming that no surface disturbance has been made for this drill site. Any surface disturbance associated with the approved location of this well is to be rehabilitated. A schedule for this rehabilitation must be submitted to this office. Your cooperation in this matter is appreciated.

Sincerely,

Leslie Walker

Leslie Walker
Legal Instruments Examiner

cc: UDOGM

RECEIVED
AUG 23 2004
DIV. OF OIL, GAS & MINING