

6. (R649-9-2)Waste Management Plan has been received on: IN PLACE

7. **Federal and Indian Lease Wells:** The BLM and or the BIA has approved the merger, name change, or operator change for all wells listed on Federal or Indian leases on: 7/21/2003

8. **Federal and Indian Units:**
The BLM or BIA has approved the successor of unit operator for wells listed on: 7/21/2003

9. **Federal and Indian Communization Agreements ("CA"):**
The BLM or BIA has approved the operator for all wells listed within a CA on: n/a

10. **Underground Injection Control ("UIC")** The Division has approved UIC Form 5, **Transfer of Authority to Inject**, for the enhanced/secondary recovery unit/project for the water disposal well(s) listed on: n/a

DATA ENTRY:

1. Changes entered in the **Oil and Gas Database** on: 9/11/2003

2. Changes have been entered on the **Monthly Operator Change Spread Sheet** on: 9/11/2003

3. Bond information entered in RBDMS on: n/a

4. Fee wells attached to bond in RBDMS on: n/a

STATE WELL(S) BOND VERIFICATION:

1. State well(s) covered by Bond Number: 965-003-032

FEDERAL WELL(S) BOND VERIFICATION:

1. Federal well(s) covered by Bond Number: ESB000024

INDIAN WELL(S) BOND VERIFICATION:

1. Indian well(s) covered by Bond Number: 799446

FEE WELL(S) BOND VERIFICATION:

1. (R649-3-1) The **NEW** operator of any fee well(s) listed covered by Bond Number 965-003-033

2. The **FORMER** operator has requested a release of liability from their bond on: n/a
The Division sent response by letter on: n/a

LEASE INTEREST OWNER NOTIFICATION:

3. (R649-2-10) The **FORMER** operator of the fee wells has been contacted and informed by a letter from the Division of their responsibility to notify all interest owners of this change on: n/a

COMMENTS:

United States Department of the Interior

BUREAU OF LAND MANAGEMENT

Utah State Office
P.O. Box 45155
Salt Lake City, Utah 84145-0155

IN REPLY REFER TO:
3160
(UT-922)

June 18, 2003

Memorandum

To: Assistant District Manager Minerals, Vernal District

From: Michael Coulthard, Petroleum Engineer

Subject: 2003 Plan of Development White River Unit,
Uintah County, Utah.

Pursuant to email between Diana Mason, Division of Oil, Gas and Mining, and Mickey Coulthard, Utah State Office, Bureau of Land Management. The following wells are planned for calendar year 2003 within the White River Unit, Uintah County, Utah.

Api Number	Well	Location
(Proposed PZ Wasatch)		
43-047-35046	WRU EIH 10W-35-8-22 Sec. 35	T08S R22E 1818 FSL 1885 FEL
43-047-35047	WRU EIH 9W-26-8-22 Sec. 26	T08S R22E 1954 FSL 0826 FEL
43-047-35048	WRU EIH 15W-26-8-22 Sec. 26	T08S R22E 0823 FSL 2015 FEL
43-047-35049	WRU EIH 1W-35-8-22 Sec. 35	T08S R22E 0696 FNL 0691 FEL
43-047-35050	WRU EIH 9W-35-8-22 Sec. 35	T08S R22E 1971 FSL 0659 FEL
43-047-35051	WRU EIH 7W-35-8-22 Sec. 35	T08S R22E 1887 FNL 2066 FEL
43-047-35052	WRU EIH 2W-35-8-22 Sec. 35	T08S R22E 0878 FNL 1639 FEL

This office has no objection to permitting the wells at this time.

/s/ Michael L. Coulthard

bcc: File - White River Unit
Division of Oil Gas and Mining
Agr. Sec. Chron
Fluid Chron

MCoulthard:mc:6-18-3

SHENANDOAH ENERGY INC.
WRU EIH 1W-35-8-22

ONSHORE OIL & GAS ORDER NO. 1
Approval of Operations on Onshore
Federal Oil and Gas Leases

All lease and/or unit operations will be conducted in such a manner that full compliance is made with applicable laws, regulations (43 CFR 3100), Onshore Oil and Gas No. 1, and the approved plan of operations. The operator is fully responsible for the actions of his subcontractors. A copy of these conditions will be furnished the field representative to insure compliance.

1. Formation Tops

The estimated tops of important geologic markers are as follows:

<i>Formation</i>	<i>Depth</i>
Uinta	Surface
Green River	2184
Mahogany Ledge	2949
Mesa	5274
TD (Wasatch)	7275

2. Anticipated Depths of Oil, Gas, Water and Other Mineral Bearing Zones

The estimated depths at which the top and bottom of the anticipated water, oil, gas or other mineral bearing formations are expected to be encountered are as follows:

<i>Substance</i>	<i>Formation</i>	<i>Depth</i>
Oil/Gas	Wasatch	7275

All fresh water and prospectively valuable minerals encountered during drilling, will be recorded by depth and adequately protected. All oil and gas shows will be tested to determine commercial potential.

All water shows and water-bearing sands will be reported to the BLM in Vernal, Utah. Copies of State of Utah form OGC-8-X are acceptable. If no flows are detected, samples will be submitted to the BLM along with any water analyses conducted.

3. Anticipated Bottom Hole Pressures

Maximum anticipated bottom hole pressure equals approximately 2910.0 psi.

**SHENANDOAH ENERGY INC.
WHITE RIVER UNIT EAST IRON HORSE 1W-35-8-22
696' FNL, 691' FEL
NENE, 35, T8S, R22E
UINTAH COUNTY, UTAH
LEASE # U-01089**

ONSHORE ORDER NO. 1

MULTI – POINT SURFACE USE & OPERATIONS PLAN

An onsite inspection was conducted for the WRU EIH 1W-35-8-22 on May 27, 2003. Weather conditions were sunny and clear with temperatures at 72 degrees at the time of the onsite. In attendance at the inspection were the following individuals:

Paul Buhler	Bureau of Land Management
Dixie Sadleir	Bureau of Land Management
Jan Nelson	Shenandoah Energy Inc.

1. Existing Roads:

The proposed well site is approximately 13 miles Southwest of Redwash, Utah.

Refer to Topo Maps A and B for location of access roads within a 2 – mile radius.

There will be no improvements made to existing access roads.

2. Planned Access Roads:

Please see Shenandoah Energy Inc. Standard Practices for Wasatch Formation Wells located in Red Wash, Wonsits Valley, Gypsum Hills, White River, Glen Bench, and undesignated fields in Townships 07 and 08 South, Ranges 21 to 24 East.

Refer to Topo Map B for the location of the proposed access road.

3. Location of Existing Wells Within a 1 – Mile Radius:

Please refer to Topo Map C.

4. Location of Existing & Proposed Facilities:

Please see Shenandoah Energy Inc. Standard Practices for Wasatch Formation Wells located in Red Wash, Wonsits Valley, Gypsum Hills, White River, Glen Bench, and undesignated fields in Townships 07 and 08 South, Ranges 21 to 24 East.

Refer to Topo Map D for the location of the proposed pipeline.

5. Location and Type of Water Supply:

Please see Shenandoah Energy Inc. Standard Practices for Wasatch Formation Wells located in Red Wash, Wonsits Valley, Gypsum Hills, White River, Glen Bench, and undesignated fields in Townships 07 and 08 South, Ranges 21 to 24 East.

6. **Source of Construction Materials:**

Please see Shenandoah Energy Inc. Standard Practices for Wasatch Formation Wells located in Red Wash, Wonsits Valley, Gypsum Hills, White River, Glen Bench, and undesignated fields in Townships 07 and 08 South, Ranges 21 to 24 East.

7. **Methods of Handling Waste Materials:**

Please see Shenandoah Energy Inc. Standard Practices for Wasatch Formation Wells located in Red Wash, Wonsits Valley, Gypsum Hills, White River, Glen Bench, and undesignated fields in Townships 07 and 08 South, Ranges 21 to 24 East.

8. **Ancillary Facilities:**

Please see Shenandoah Energy Inc. Standard Practices for Wasatch Formation Wells located in Red Wash, Wonsits Valley, Gypsum Hills, White River, Glen Bench, and undesignated fields in Townships 07 and 08 South, Ranges 21 to 24 East.

9. **Well Site Layout:** (See Location Layout Diagram)

The attached Location Layout Diagram describes drill pad cross-sections, cuts and fills and locations of the mud tanks, reserve pit, flare pit, pipe racks, trailer parking, spoil dirt stockpile(s), and surface material stockpile(s).

Please see the attached diagram to describe rig orientation, parking areas, and access roads.

A pit liner is required. A felt pit liner will be required if bedrock is encountered

10. **Plans for Reclamation of the Surface:**

Please see Shenandoah energy Inc. Standard Operating Practices for Wasatch Formation Wells located in Red Wash, Wonsits Valley, Gypsum Hills, White River, Glen Bench, and undesignated fields in Township 07 and 08 South, Ranges 21 to 24 East.

Seed mix #5, plus the following;
Crested wheat grass

1lbs/acre

11. **Surface Ownership:**

The well pad and access road are located on lands owned by:

Bureau of Land Management
170 South 500 East
Vernal, Utah 84078
(435) 781-4400

12. **Other Information**

A Class III archaeological survey was conducted by Montgomery Archaeology Consultants. A copy of this report was submitted directly to the appropriate agencies by Montgomery Archaeology Consultants. Cultural resource clearance was recommended for this location.

Lessee's or Operator's Representative:

John Busch
Red Wash Operations Rep.
Shenandoah Energy Inc.
11002 East 17500 South
Vernal, Utah 84078
(435) 781-4341

Certification:

All lease and/or unit operations will be conducted in such a manner that full compliance is made with all applicable laws, regulations, Onshore Oil & Gas Orders, the approved plan of operations, and any applicable Notice to Lessees.

Shenandoah Energy Inc. will be fully responsible for the actions of their subcontractors.

A complete copy of the approved Application for Permit to Drill will be furnished to the field representative(s) to ensure compliance and shall be on location during all construction and drilling operations.

I hereby certify that I, or persons under my direct supervision, have inspected the proposed drill site and access route; that I am familiar with the conditions which currently exist; that the statements made in this plan are, to the best of my knowledge, true and correct; and that the work associated with the operations proposed herein will be performed by Shenandoah Energy Inc. its' contractors and subcontractors in conformity with this plan and the terms and conditions under which it is approved. This statement is subject to the provisions of 18 U.S.C. 1001 for the filing of a false statement.

John Busch
John Busch
Red Wash Operations Representative

02-Jun-03
Date

Additional Operator Remarks:

Shenandoah Energy Inc. proposes to drill a well to 7275’ to test the Wasatch. If productive, casing will be run and the well will be completed. If dry, the well will be plugged and abandoned as per BLM and State of Utah requirements

Please see Shenandoah Energy Inc. Standard Operating Practices for Wasatch Formation Wells located in Red Wash, Wonsits Valley, Gypsum Hills, White River, Glen Bench, and undesignated fields in Townships 07 and 08 South, Ranges 21 and 24 East.

See Onshore Order No. 1 attached

Please be advised that Shenandoah Energy Inc. agree to be responsible under the terms and conditions of the lease for the operations conducted upon the lease lands.

Bond coverage for this well is provided by Bond No. UT-1237. The principal is Shenandoah Energy Inc. via surety as consent as provided for the 43 CFR 3104.2.

SHENANDOAH ENERGY, INC.

WRU EIH #1 W-35-8-22

LOCATED IN UINTAH COUNTY, UTAH
SECTION 35, T8S, R22E, S.L.B.&M.

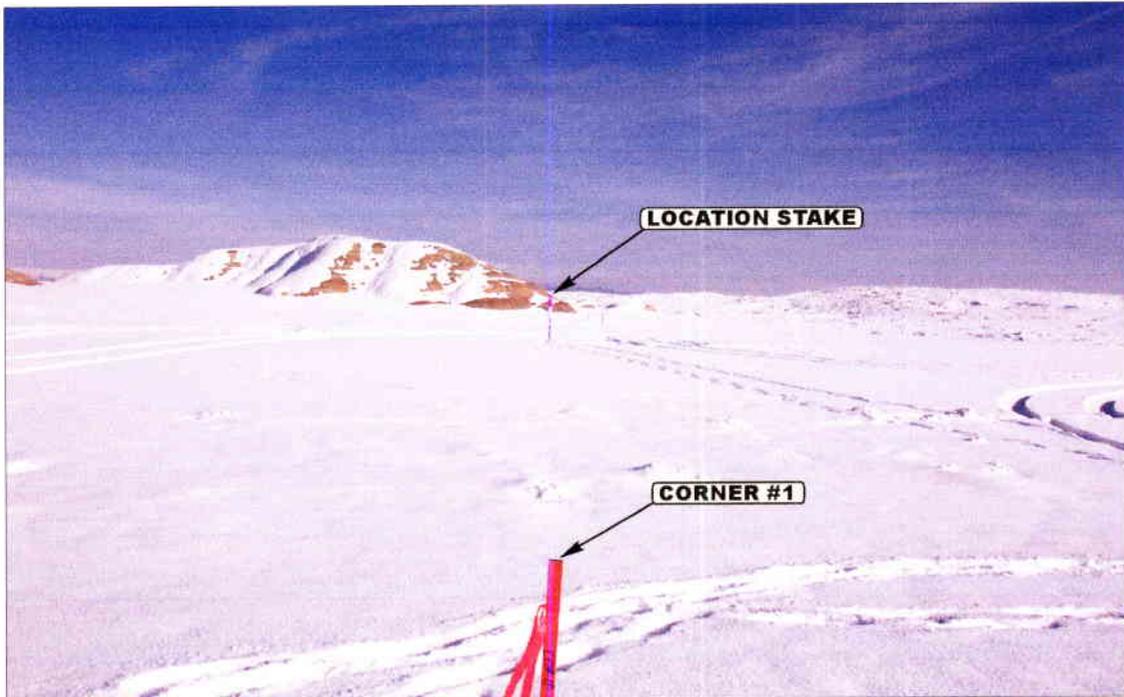


PHOTO: VIEW FROM CORNER #1 TO LOCATION STAKE

CAMERA ANGLE: EASTERLY

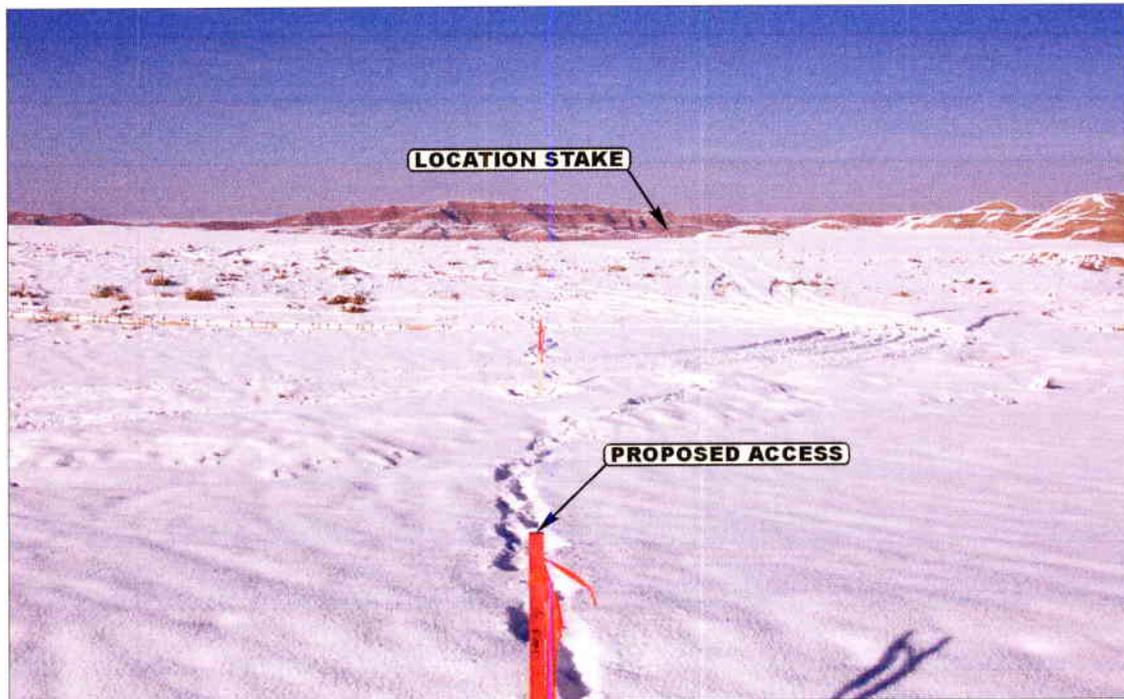


PHOTO: VIEW FROM BEGINNING OF PROPOSED ACCESS

CAMERA ANGLE: NORTHERLY



- Since 1964 -

U
E
L
S Uintah Engineering & Land Surveying
85 South 200 East Vernal, Utah 84078
435-789-1017 uels@uelsinc.com

LOCATION PHOTOS

01 22 03
MONTH DAY YEAR

PHOTO

TAKEN BY: D.A

DRAWN BY: P.M.


REVISED: 00-00-00

SHENANDOAH ENERGY, INC.

FIGURE #1


LOCATION LAYOUT FOR

WRU EIH #1W-35-8-22
SECTION 35, T8S, R22E, S.L.B.&M.
696' FNL 691' FEL

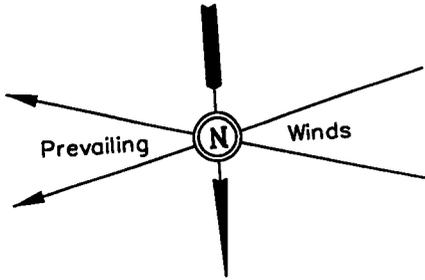

SCALE: 1" = 50'
DATE: 01-22-03
Drawn By: D.COX

NOTE:
Flare Pit is to be located
a min. of 100' from the
Well Head.

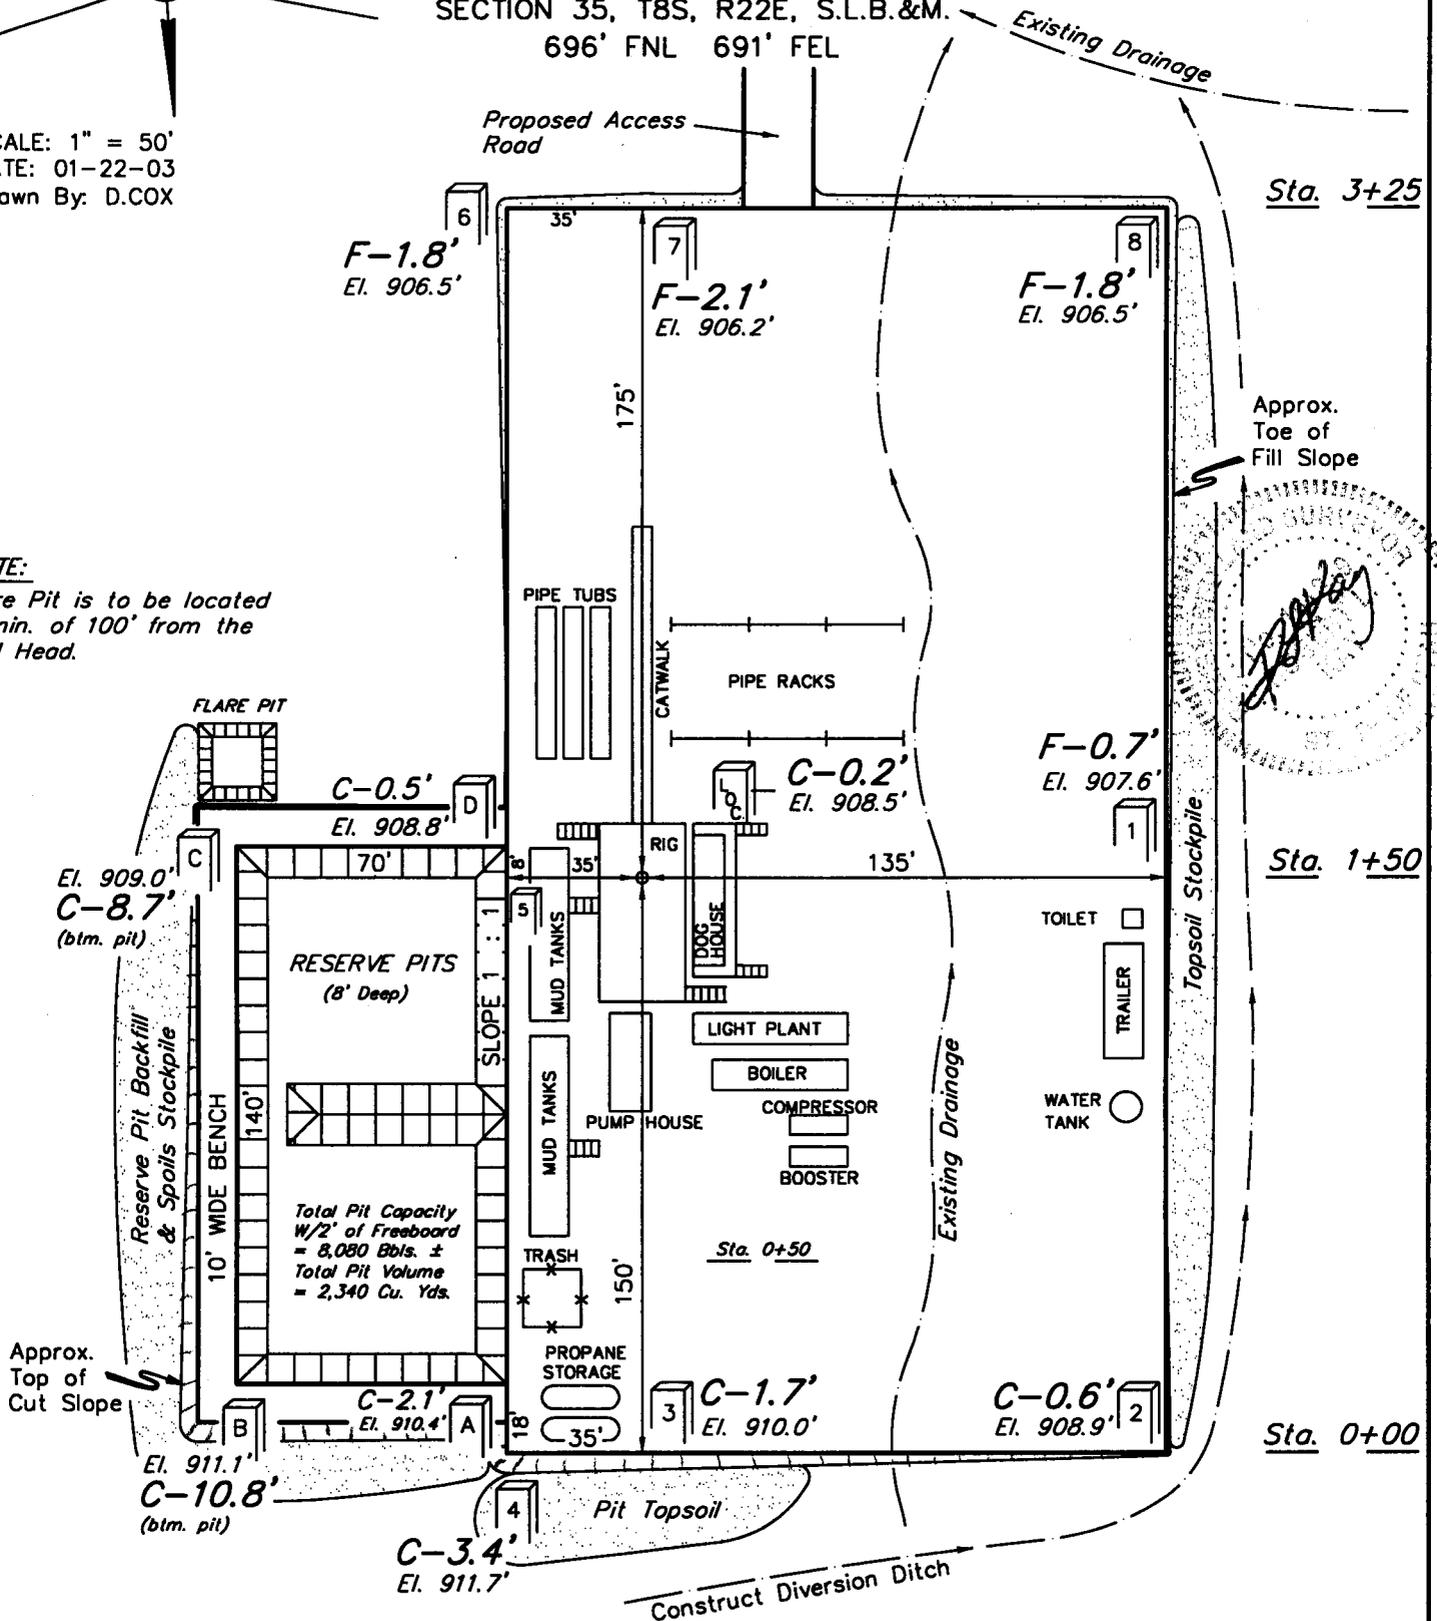

NOTES:

Elev. Ungraded Ground At Loc. Stake = 4908.5'
FINISHED GRADE ELEV. AT LOC. STAKE = 4908.3'


SHENANDOAH ENERGY, INC.

FIGURE #2

TYPICAL CROSS SECTIONS FOR
 WRU EIH #1W-35-8-22
 SECTION 35, T8S, R22E, S.L.B.&M.
 696' FNL 691' FEL

X-Section Scale
 1" = 20'
 1" = 50'

DATE: 01-22-03
 Drawn By: D.COX

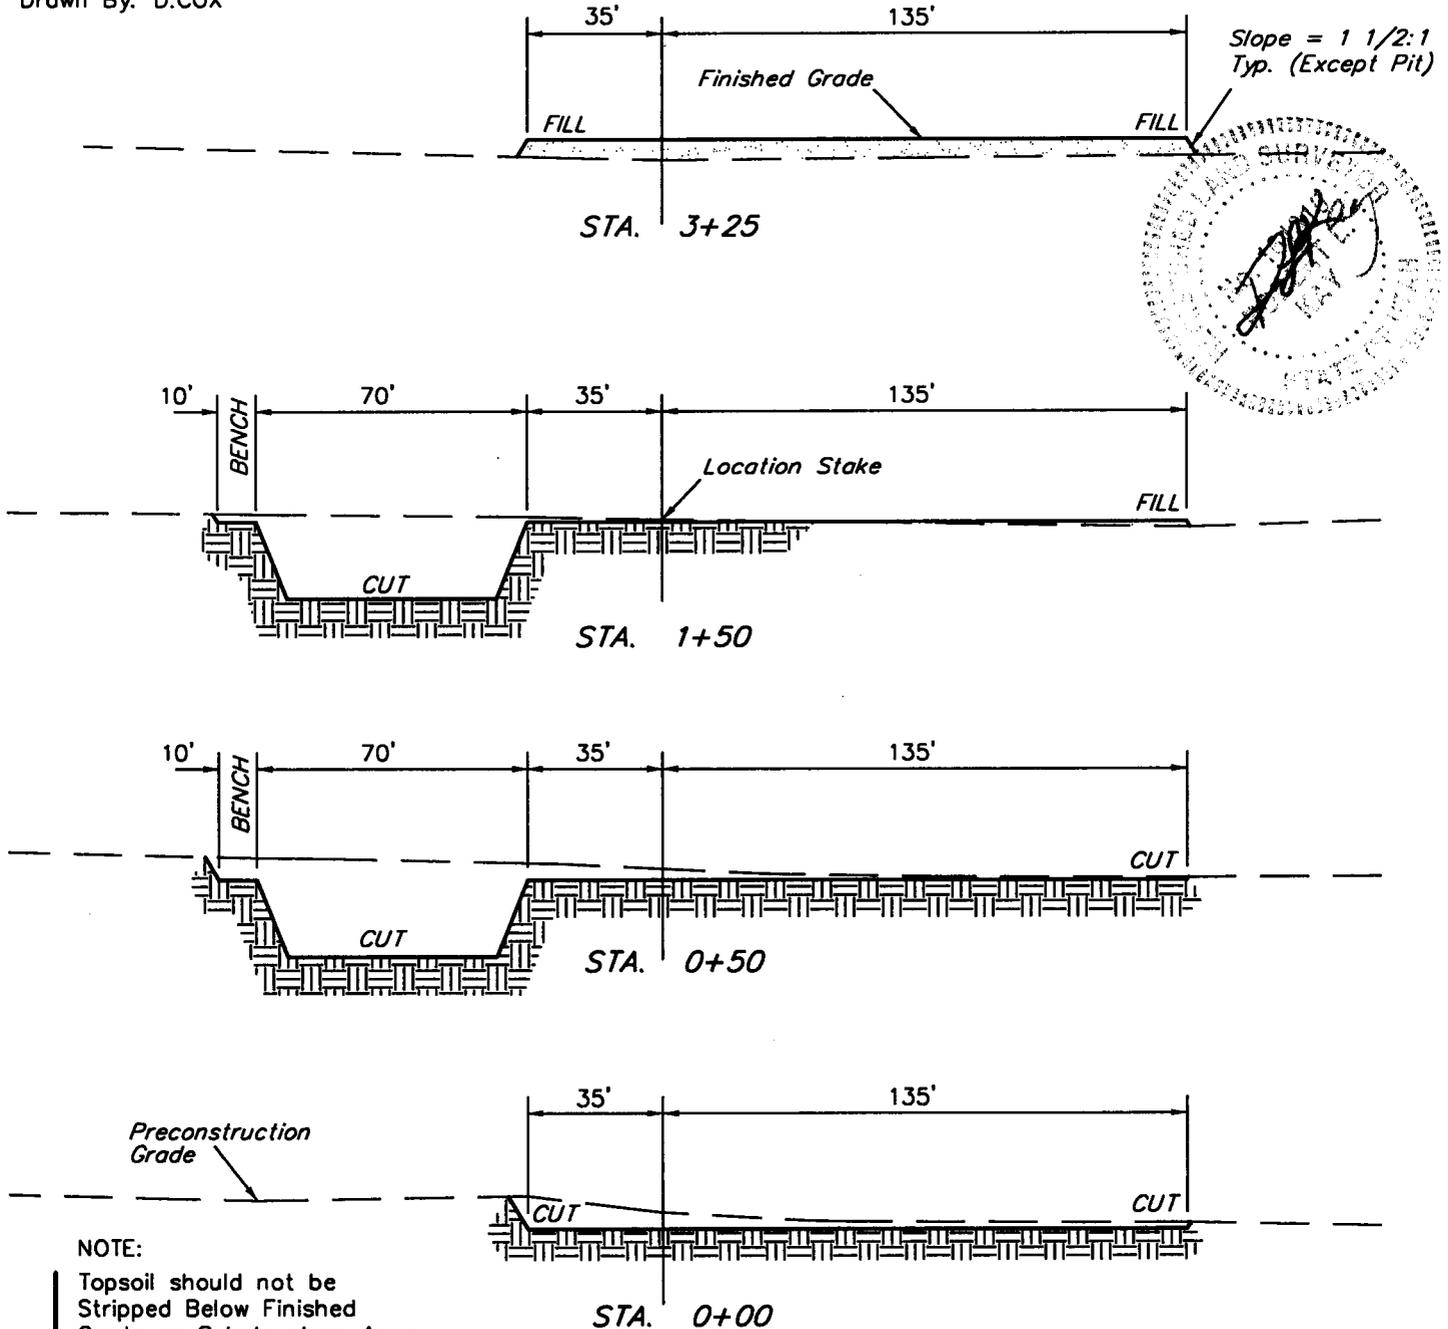


NOTE:
 Topsoil should not be Stripped Below Finished Grade on Substructure Area.

APPROXIMATE YARDAGES

CUT	
(6") Topsoil Stripping	= 1,260 Cu. Yds.
Remaining Location	= 3,090 Cu. Yds.
TOTAL CUT	= 4,350 CU.YDS.
FILL	= 1,820 CU.YDS.

EXCESS MATERIAL AFTER 5% COMPACTION	= 2,430 Cu. Yds.
Topsoil & Pit Backfill (1/2 Pit Vol.)	= 2,430 Cu. Yds.
EXCESS UNBALANCE (After Rehabilitation)	= 0 Cu. Yds.

UINTAH ENGINEERING & LAND SURVEYING
 85 So. 200 East • Vernal, Utah 84078 • (435) 789-1017

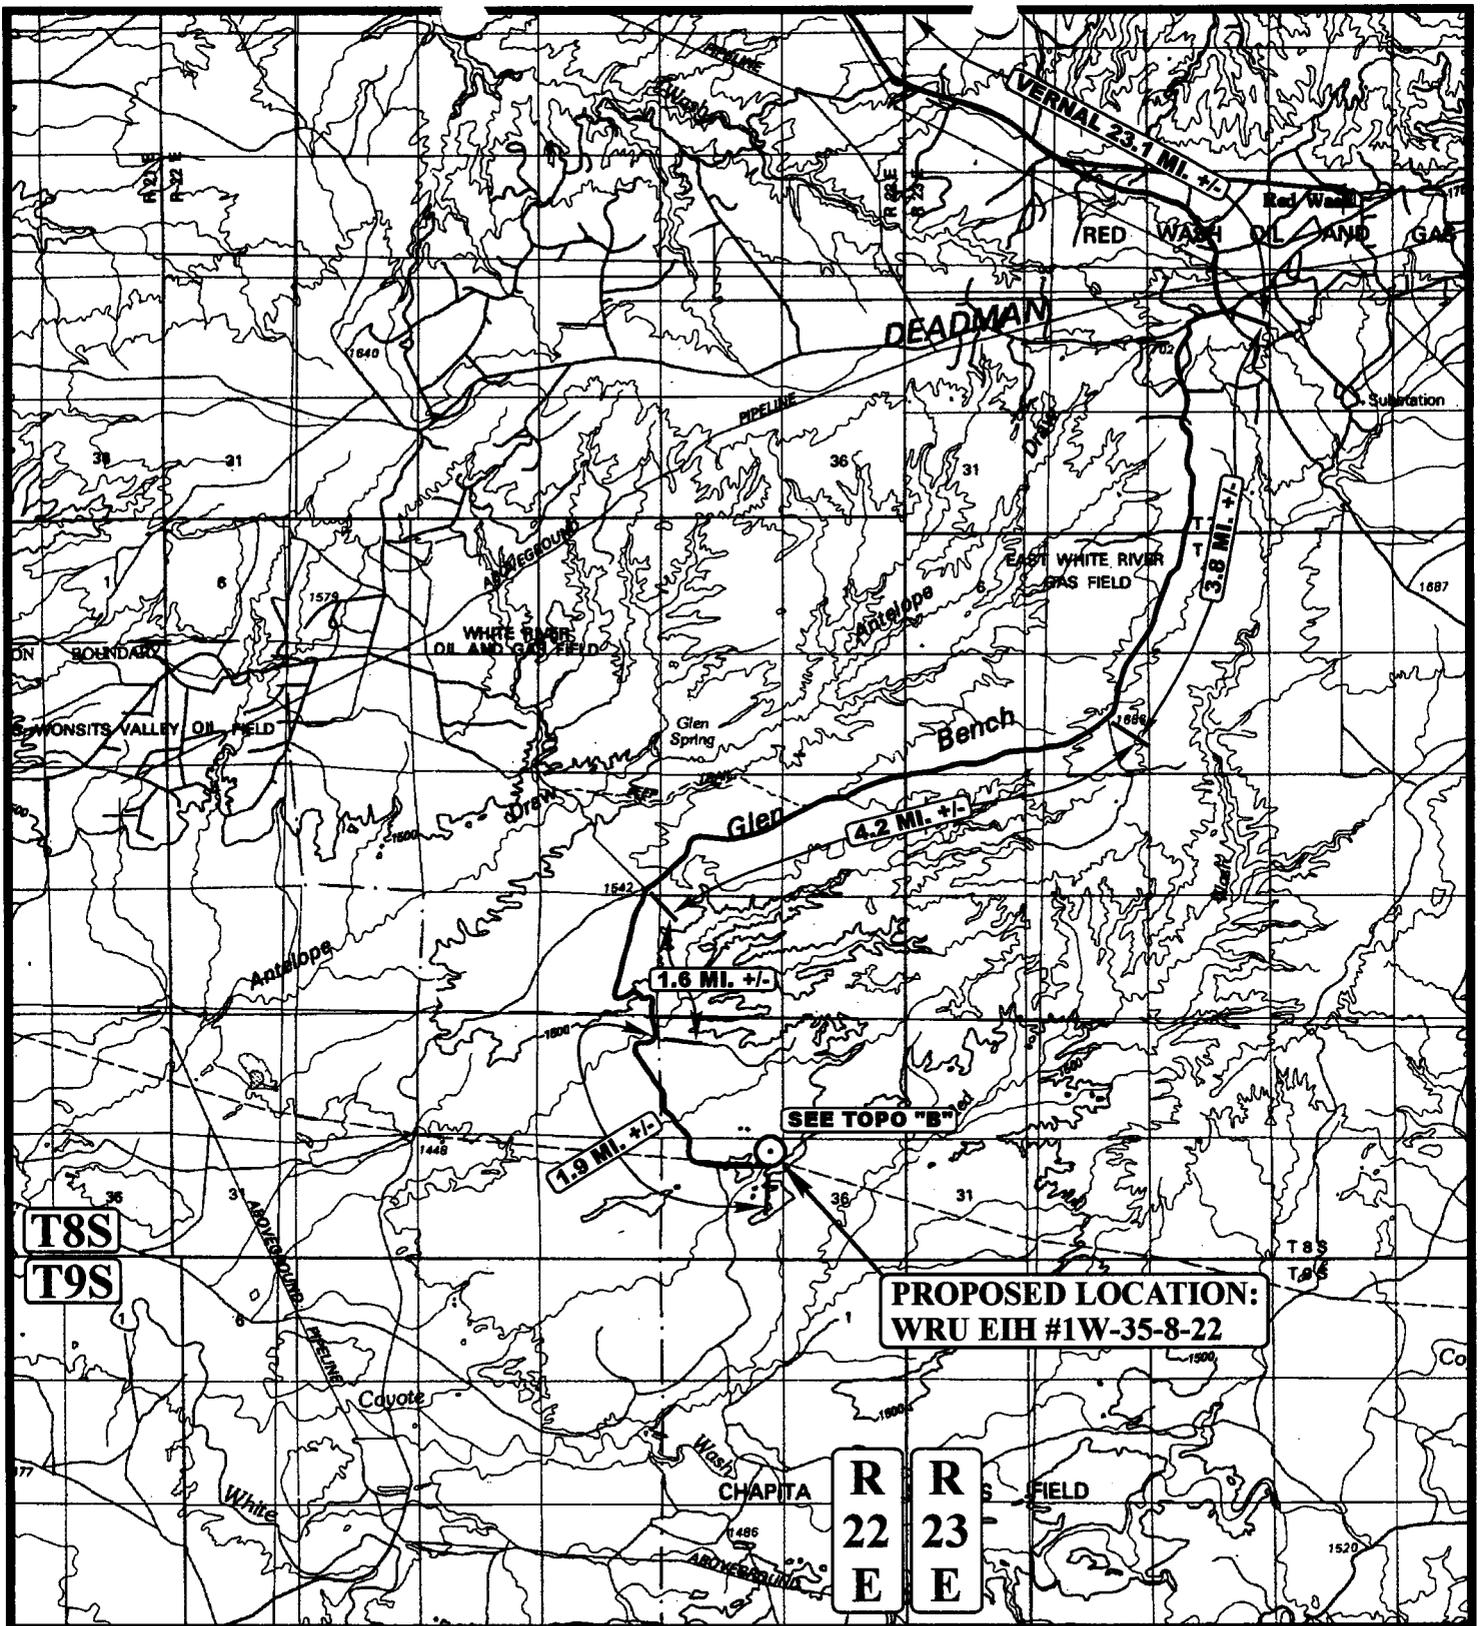

LEGEND:

⊙ PROPOSED LOCATION




SHENANDOAH ENERGY, INC.

WRU EIH #1W-35-8-22
 SECTION 35, T8S, R22E, S.L.B.&M.
 696' FNL 691' FEL

U&L S
 Uintah Engineering & Land Surveying
 85 South 200 East Vernal, Utah 84078
 (435) 789-1017 * FAX (435) 789-1813

TOPOGRAPHIC 01 22 03
MAP MONTH DAY YEAR
 SCALE: 1:100,000 DRAWN BY: P.M. REVISED: 00-00-00 **A TOPO**

R 22 E
R 23 E

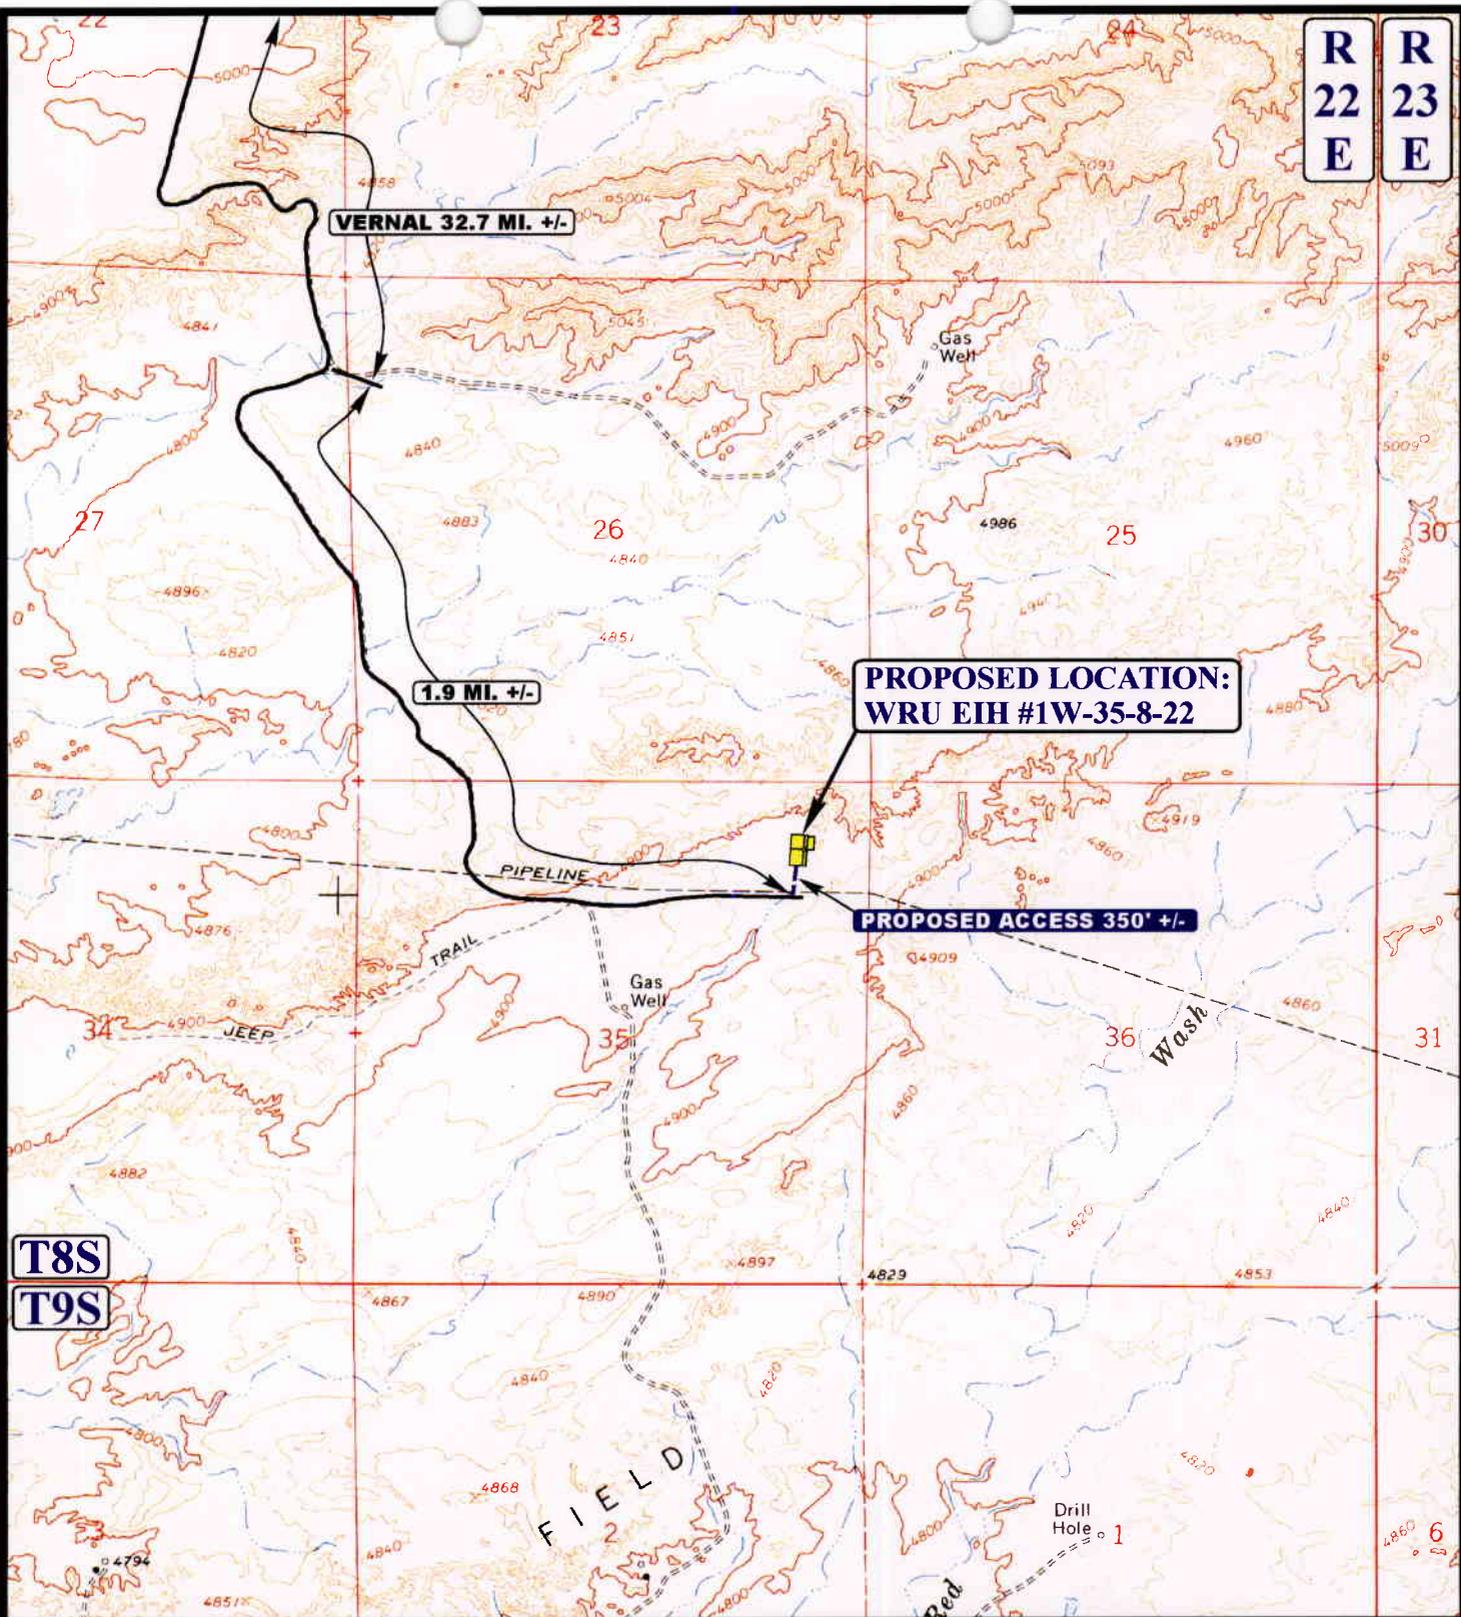

T8S
T9S

LEGEND:

- EXISTING ROAD
- - - - - PROPOSED ACCESS ROAD




SHENANDOAH ENERGY, INC.

WRU EIH #1W-35-8-22
SECTION 35, T8S, R22E, S.L.B.&M.
696' FNL 691' FEL

UEIS **Uintah Engineering & Land Surveying**
85 South 200 East Vernal, Utah 84078
(435) 789-1017 * FAX (435) 789-1813

TOPOGRAPHIC MAP **01 22 03**
MONTH DAY YEAR
SCALE: 1" = 2000' DRAWN BY: P.M. REVISED: 00-00-00

B
TOPO

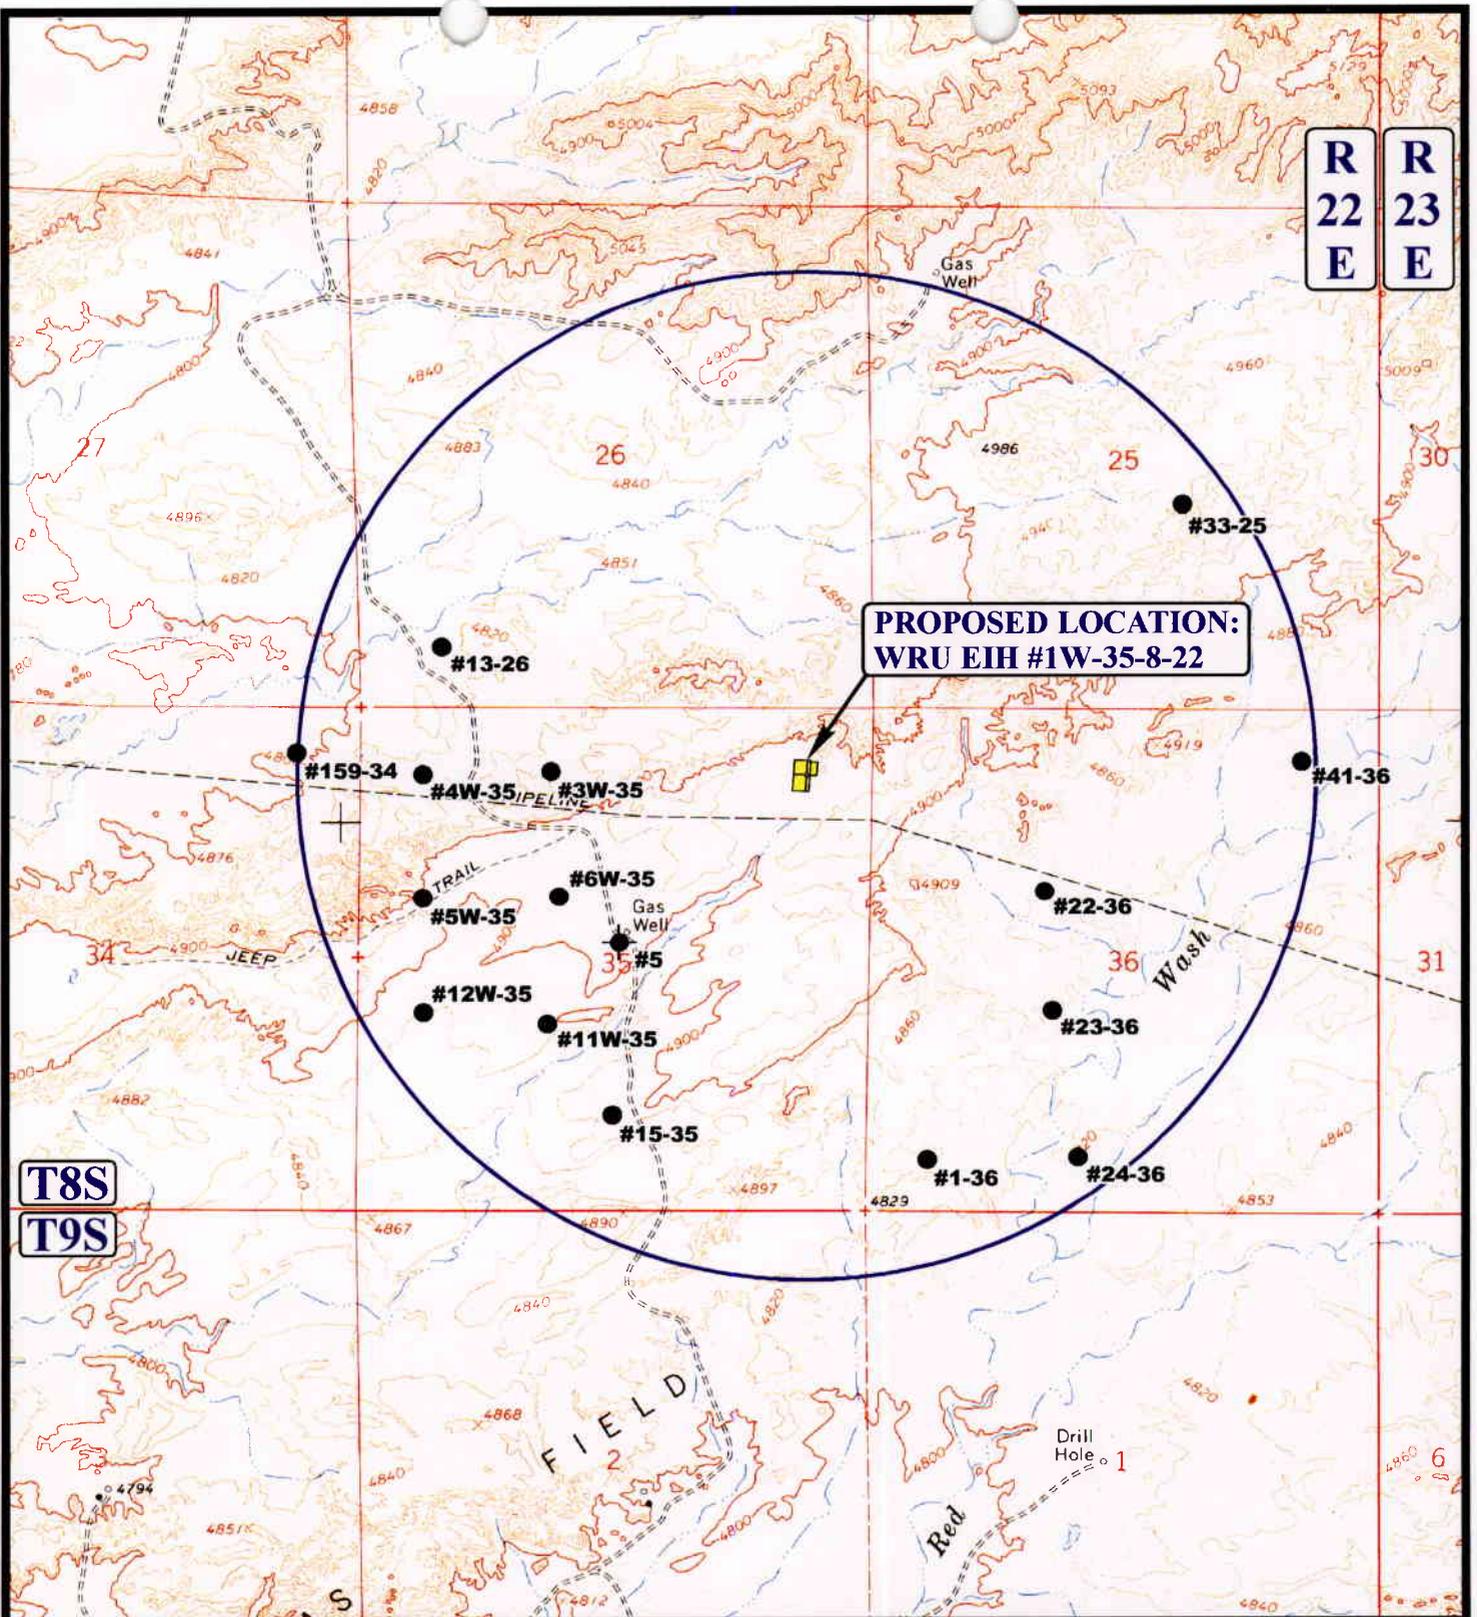

**PROPOSED LOCATION:
WRU EIH #1W-35-8-22**

LEGEND:

- ∅ DISPOSAL WELLS
- PRODUCING WELLS
- SHUT IN WELLS
- ∅ WATER WELLS
- ABANDONED WELLS
- TEMPORARILY ABANDONED

SHENANDOAH ENERGY, INC.

**WRU EIH #1W-35-8-22
SECTION 35, T8S, R22E, S.L.B.&M.
696' FNL 691' FEL**



Uintah Engineering & Land Surveying
85 South 200 East Vernal, Utah 84078
(435) 789-1017 * FAX (435) 789-1813




**TOPOGRAPHIC
MAP**

01 MONTH	22 DAY	03 YEAR
--------------------	------------------	-------------------

SCALE: 1" = 2000' DRAWN BY: P.M. REVISED: 00-00-00



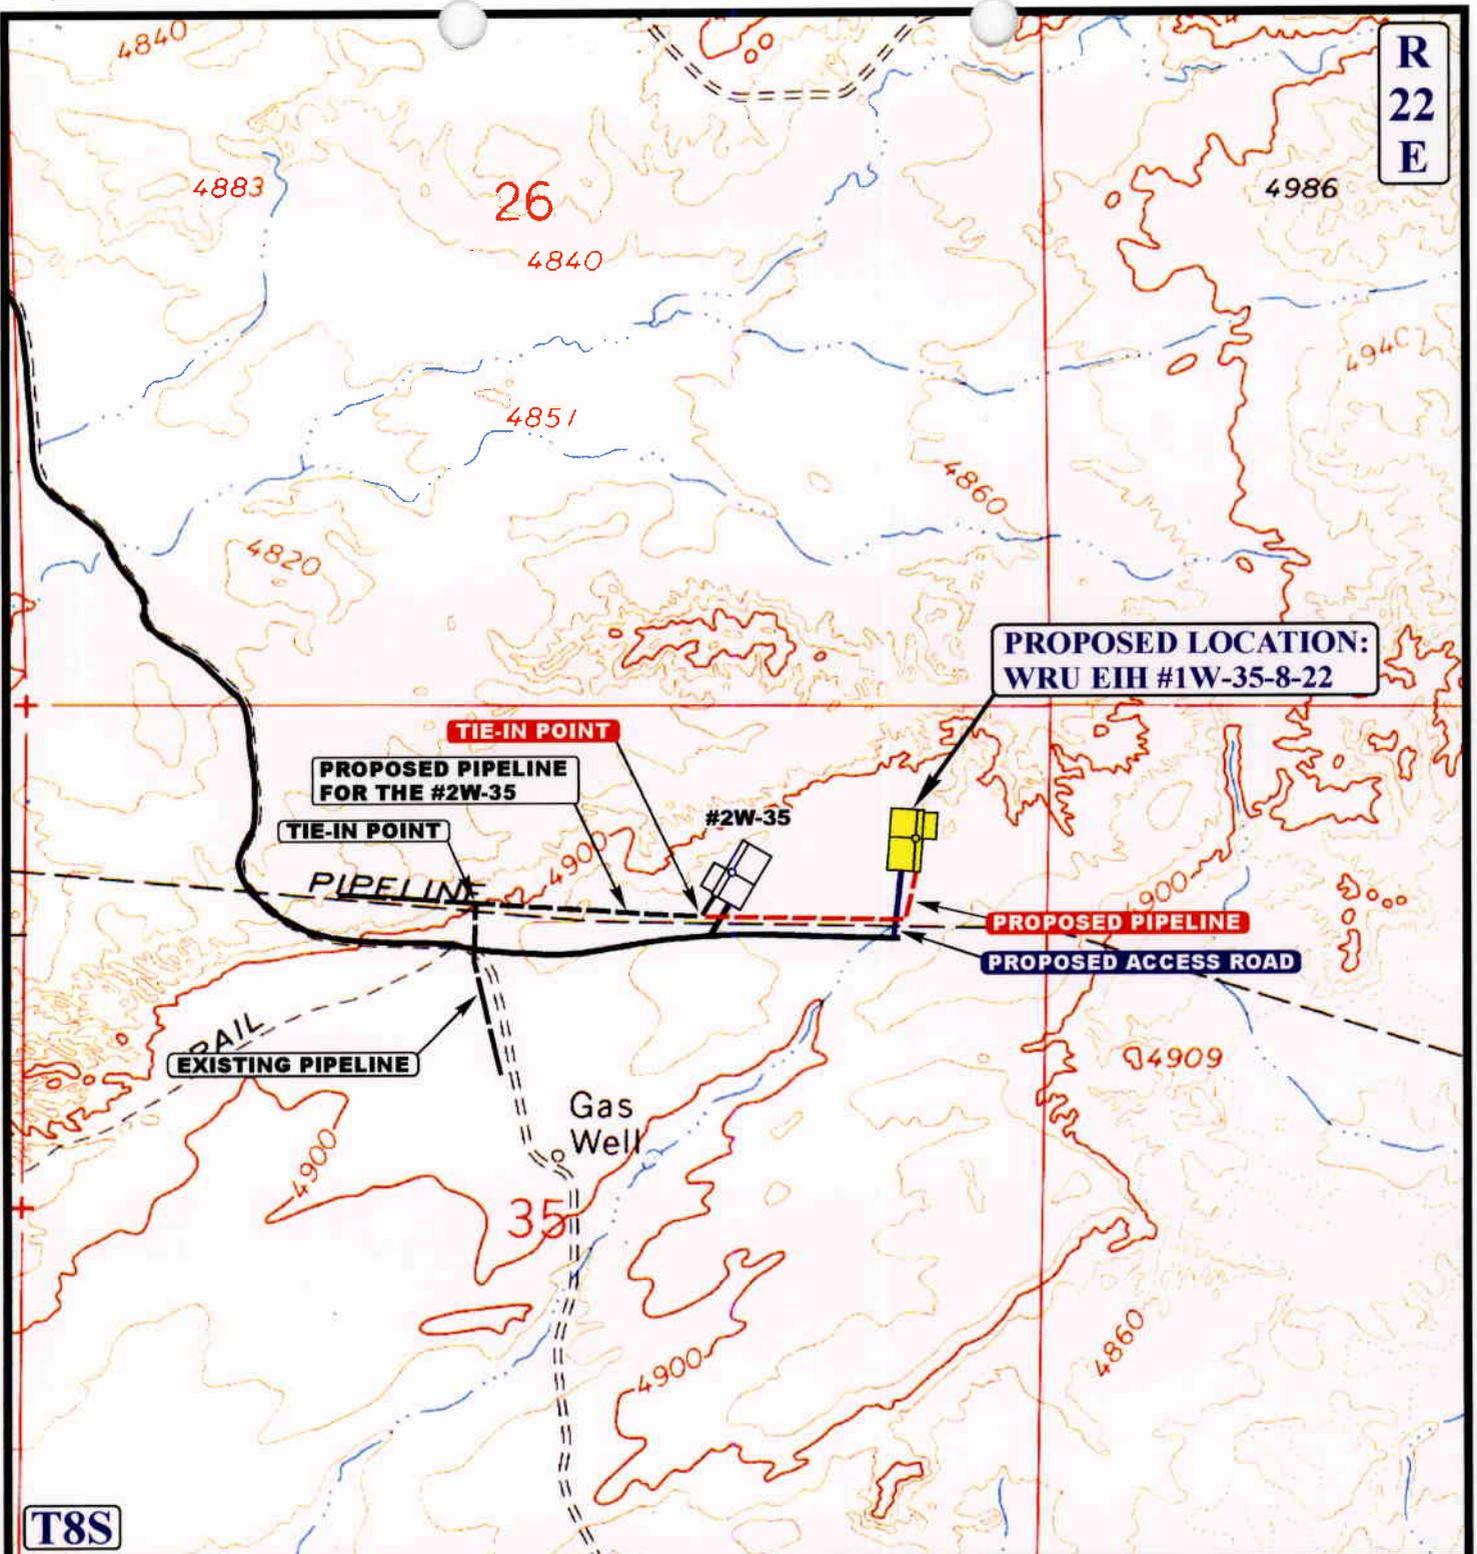

APPROXIMATE TOTAL PIPELINE DISTANCE = 1,300' +/-

LEGEND:

	PROPOSED ACCESS ROAD
	EXISTING PIPELINE
	PROPOSED PIPELINE

UES Uintah Engineering & Land Surveying
 85 South 200 East Vernal, Utah 84078
 (435) 789-1017 * FAX (435) 789-1813



SHENANDOAH ENERGY, INC.
 WRU EIH #1W-35-8-22
 SECTION 35, T8S, R22E, S.L.B.&M.
 696' FNL 691' FEL

TOPOGRAPHIC MAP 01 22 03
 MONTH DAY YEAR
 SCALE: 1" = 1000' DRAWN BY: P.M. REVISED: 00-00-00

D
 TOPO

WORKSHEET
APPLICATION FOR PERMIT TO DRILL

APD RECEIVED: 06/12/2003

API NO. ASSIGNED: 43-047-35049

WELL NAME: WRU EIH 1W-35-8-22

OPERATOR: SHENANDOAH ENERGY INC (N4235)

CONTACT: JOHN BUSCH

PHONE NUMBER: 435-781-4341

PROPOSED LOCATION:

NENE 35 080S 220E
SURFACE: 0696 FNL 0691 FEL
BOTTOM: 0696 FNL 0691 FEL
UINTAH
NATURAL BUTTES (630)

LEASE TYPE: 1 - Federal

LEASE NUMBER: U-01089

SURFACE OWNER: 1 - Federal

PROPOSED FORMATION: WSTC

INSPECT LOCATN BY: / /

Tech Review	Initials	Date
Engineering		
Geology		
Surface		

LATITUDE: 40.08473

LONGITUDE: 109.39946

RECEIVED AND/OR REVIEWED:


- Plat
- Bond: Fed[1] Ind[] Sta[] Fee[]
(No. UT-1237)
- N Potash (Y/N)
- N Oil Shale 190-5 (B) or 190-3 or 190-13
- Water Permit
(No. 43-8496)
- N RDCC Review (Y/N)
(Date: _____)
- NA Fee Surf Agreement (Y/N)

LOCATION AND SITING:


- R649-2-3.
- Unit WHITE RIVER
- R649-3-2. General
Siting: 460 From Qtr/Qtr & 920' Between Wells
- R649-3-3. Exception
- Drilling Unit
Board Cause No: _____
Eff Date: _____
Siting: _____
- R649-3-11. Directional Drill

COMMENTS: SOP, Separate file

STIPULATIONS: 1- Federal approval
2- Spacing Strip

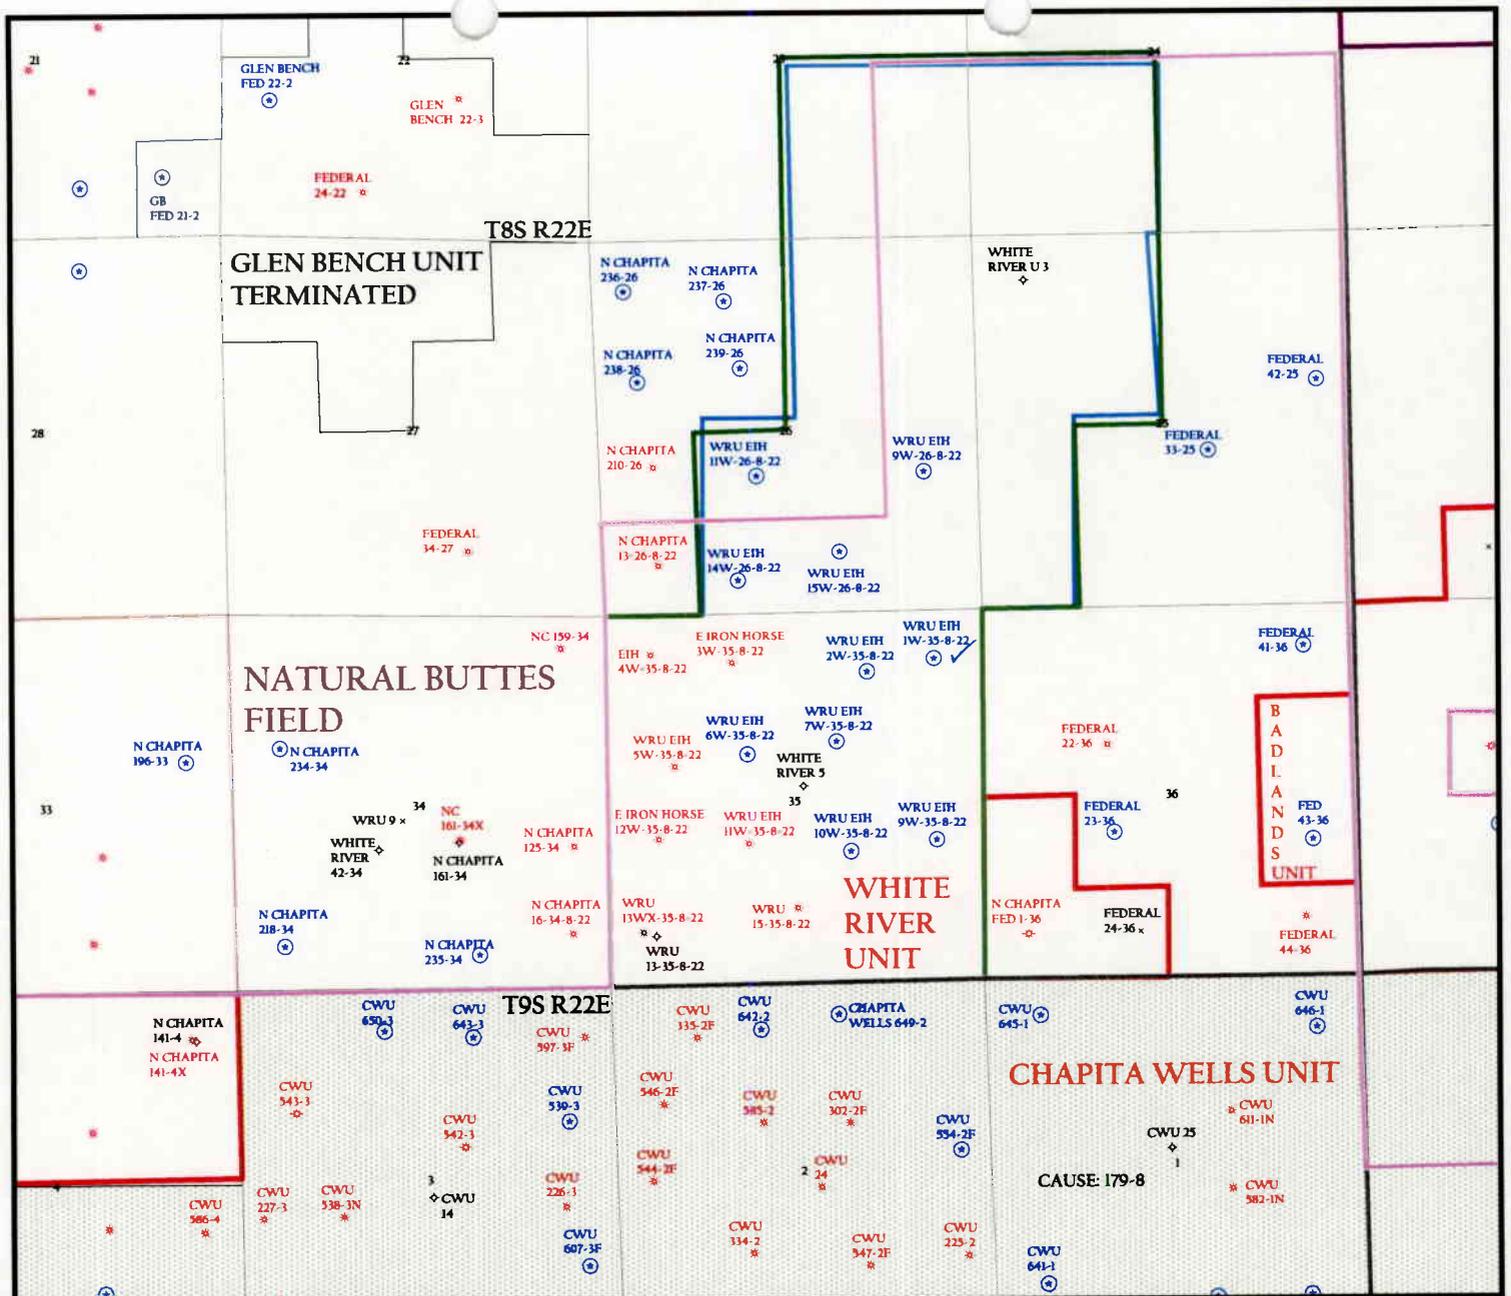

OPERATOR: SHENANDOAH ENERGY (N4235)
SEC. 35 T.8S, R.22E
FIELD: NATURAL BUTTES (630)
COUNTY: UINTAH
SPACING: R649-3-2 / GENERAL SITING

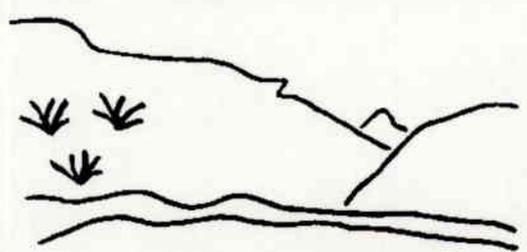

Utah Oil Gas and Mining

- Wells**
- GAS INJECTION
 - GAS STORAGE
 - LOCATION ABANDONED
 - NEW LOCATION
 - PLUGGED & ABANDONED
 - PRODUCING GAS
 - PRODUCING OIL
 - SHUT-IN GAS
 - SHUT-IN OIL
 - TEMP. ABANDONED
 - TEST WELL
 - WATER INJECTION
 - WATER SUPPLY
 - WATER DISPOSAL

- Unit Status**
- EXPLORATORY
 - GAS STORAGE
 - NF PP OIL
 - NF SECONDARY
 - PENDING
 - PI OIL
 - PP GAS
 - PP GEOTHERML
 - PP OIL
 - SECONDARY
 - TERMINATED

- Field Status**
- ABANDONED
 - ACTIVE
 - COMBINED
 - INACTIVE
 - PROPOSED
 - STORAGE
 - TERMINATED



PREPARED BY: DIANA MASON
 DATE: 17-JUNE-2003



State of Utah
DEPARTMENT OF NATURAL RESOURCES
DIVISION OF OIL, GAS AND MINING

Michael O. Leavitt
Governor

Kathleen Clarke
Executive Director

Lowell P. Braxton
Division Director

1594 West North Temple, Suite 1210

PO Box 145801

Salt Lake City, Utah 84114-5801

801-538-5340

801-359-3940 (Fax)

801-538-7223 (TDD)

June 18, 2003

Shenandoah Energy, Inc.
11002 E 17500 S
Vernal, UT 84078

Re: White River Unit East Iron Horse 1W-35-8-22 Well, 696' FNL, 691' FEL, NE NE,
Sec. 35, T. 8 South, R. 22 East, Uintah County, Utah

Gentlemen:

Pursuant to the provisions and requirements of Utah Code Ann. § 40-6-1 *et seq.*, Utah Administrative Code R649-3-1 *et seq.*, and the attached Conditions of Approval, approval to drill the referenced well is granted.

This approval shall expire one year from the above date unless substantial and continuous operation is underway, or a request for extension is made prior to the expiration date. The API identification number assigned to this well is 43-047-35049.

Sincerely,

A handwritten signature in black ink, appearing to read 'J.R. Baza'.

John R. Baza
Associate Director

pab
Enclosures

cc: Uintah County Assessor
Bureau of Land Management, Vernal District Office

Operator: Shenandoah Energy, Inc.
Well Name & Number White River Unit East Iron Horse 1W-35-8-22
API Number: 43-047-35049
Lease: U-01089

Location: NE NE **Sec.** 35 **T.** 8 South **R.** 22 East

Conditions of Approval

1. General

Compliance with the requirements of Utah Admin. R. 649-1 *et seq.*, the Oil and Gas Conservation General Rules, and the applicable terms and provisions of the approved Application for permit to drill.

2. Notification Requirements

Notify the Division within 24 hours of spudding the well.

- Contact Carol Daniels at (801) 538-5284.

Notify the Division prior to commencing operations to plug and abandon the well.

- Contact Dan Jarvis at (801) 538-5338

3. Reporting Requirements

All required reports, forms and submittals will be promptly filed with the Division, including but not limited to the Entity Action Form (Form 6), Report of Water Encountered During Drilling (Form 7), Weekly Progress Reports for drilling and completion operations, and Sundry Notices and Reports on Wells requesting approval of change of plans or other operational actions.

4. State approval of this well does not supersede the required federal approval, which must be obtained prior to drilling.

5. This proposed well is located in an area for which drilling units (well spacing patterns) have not been established through an order of the Board of Oil, Gas and Mining (the "Board"). In order to avoid the possibility of waste or injury to correlative rights, the operator is requested, once the well has been drilled, completed, and has produced, to analyze geological and engineering data generated therefrom, as well as any similar data from surrounding areas if available. As soon as is practicable after completion of its analysis, and if the analysis suggests an area larger than the quarter-quarter section upon which the well is located is being drained, the operator is requested to seek an appropriate order from the Board establishing drilling and spacing units in conformance with such analysis by filing a Request for Agency Action with the Board.



United States Department of the Interior

BUREAU OF LAND MANAGEMENT

Utah State Office
P.O. Box 45155
Salt Lake City, UT 84145-0155

In Reply Refer To:
3106
(UT-924)

July 21, 2003

Memorandum

To: Vernal Field Office
From: **ACTING** Chief, Branch of Minerals Adjudication
Subject: Name Change Approval

Attached is an approved copy of the name change from BLM-Eastern States, which is recognized by the Utah State Office. We have updated our records to reflect:

The name change from Shenandoah Energy Incorporated into QEP Uinta Basin, Incorporated is effective July 23, 1999. The BLM Bond Number is ESB000024.

Mary Higgins
Mary Higgins
Acting Chief, Branch of
Minerals Adjudication

Enclosure

1. Eastern States Letter
2. List of leases

cc: MMS, James Sykes, PO Box 25165, M/S 357 B1, Denver CO 80225
State of Utah, DOGM, Earlene Russell (Ste. 1210), Box 145801, SLC UT 84114
Teresa Thompson (UT-922)
Joe Incardine (UT-921)

RECEIVED

JUL 29 2003

DIV. OF OIL, GAS & MINING

Exhibit of Leases

UTSL-065342	UTU-0825	UTU-65472	UTU-74971
UTSL-065429	UTU-0826	UTU-65632	UTU-74972
UTSL-066409-A	UTU-0827	UTU-67844	UTU-75079
UTSL-066446	UTU-0828	UTU-68217	UTU-75080
UTSL-066446-A	UTU-0829	UTU-68218	UTU-75081
UTSL-066446-B	UTU-0830	UTU-68219	UTU-75082
UTSL-066791	UTU-0933	UTU-68220	UTU-75083
UTSL-069330	UTU-0971	UTU-68387	UTU-75084
UTSL-070932-A	UTU-0971-A	UTU-68620	UTU-75085
UTSL-071745	UTU-01089	UTU-69001	UTU-75086
UTSL-071963	UTU-02025	UTU-70853	UTU-75087
UTSL-071964	UTU-02030	UTU-70854	UTU-75088
UTSL-071965	UTU-02060	UTU-70855	UTU-75102
	UTU-02148	UTU-70856	UTU-75103
UTU-046	UTU-02149	UTU-71416	UTU-75116
UTU-055	UTU-02510-A	UTU-72066	UTU-75243
UTU-057	UTU-09613	UTU-72109	UTU-75503
UTU-058	UTU-09617	UTU-72118	UTU-75678
UTU-059	UTU-09809	UTU-72598	UTU-75684
UTU-080	UTU-011225-B	UTU-72634	UTU-76278
UTU-081	UTU-011226	UTU-72649	UTU-75760
UTU-082	UTU-011226-B	UTU-73182	UTU-75939
UTU-093	UTU-012457	UTU-73443	UTU-76039
UTU-0116	UTU-012457-A	UTU-73456	UTU-76482
UTU-0558	UTU-018260-A	UTU-73680	UTU-76507
UTU-0559	UTU-022158	UTU-73681	UTU-76508
UTU-0560	UTU-025960	UTU-73684	UTU-76721
UTU-0561	UTU-025962	UTU-73686	UTU-76835
UTU-0562	UTU-025963	UTU-73687	UTU-77063
UTU-0566	UTU-029649	UTU-73698	UTU-77301
UTU-0567	UTU-65471	UTU-73699	UTU-77308
UTU-0568	UTU-65472	UTU-73700	UTU-78021
UTU-0569	UTU-103144	UTU-73710	UTU-78028
UTU-0570	UTU-140740	UTU-73914	UTU-78029
UTU-0571	UTU-14219	UTU-73917	UTU-78214
UTU-0572	UTU-14639	UTU-74401	UTU-78215
UTU-0629	UTU-16551	UTU-74402	UTU-78216
UTU-0802	UTU-28652	UTU-74407	UTU-80636
UTU-0803	UTU-42050	UTU-74408	UTU-80637
UTU0804	UTU-43915	UTU-74419	UTU-80638
UTU0805	UTU-43916	UTU-74493	UTU-80639
UTU0806	UTU-43917	UTU-74494	UTU-80640
UTU0807	UTU-43918	UTU-74495	
UTU0809	UTU-56947	UTU-74496	
UTU0810	UTU-65276	UTU-74836	
UTU-0823	UTU-65404	UTU-74842	
UTU-0824	UTU-65471	UTU-74968	

SEI (N4235) to QEP (N2460)

well name	Sec	T	R	api DOGM	Entity	type	stat	
WV 14W-4-8-21	04	080S	210E	4304734040		Federal	GW	APD C
WV 16W-4-8-21	04	080S	210E	4304734041		Federal	GW	APD C
WV 5W-36-7-21	36	070S	210E	4304734099	13807	State	GW	DRL C
WV 16W-31-7-22	31	070S	220E	4304734257		Federal	GW	APD C
RED WASH 16W-19-7-22	19	070S	220E	4304734258		Federal	GW	APD C
WV 9W-16-7-21	16	070S	210E	4304734324		State	GW	APD
GH 6W-20-8-21	20	080S	210E	4304734331		Federal	GW	APD C
WV 10W-23-8-21	23	080S	210E	4304734341	13766	Federal	GW	PA C
WV 11W-23-8-21	23	080S	210E	4304734342		Federal	GW	APD C
WV 13W-23-8-21	23	080S	210E	4304734344		Federal	GW	APD C
WV 14W-23-8-21	23	080S	210E	4304734345		Federal	GW	APD C
WV 15W-23-8-21	23	080S	210E	4304734346		Federal	GW	APD C
WV 7W-31-7-22	31	070S	220E	4304734379		Federal	GW	APD C
WV 9W-30-7-22	30	070S	220E	4304734381		Federal	GW	APD C
WV 10W-25-7-21	25	070S	210E	4304734382		Federal	GW	APD C
WV 10W-26-7-21	26	070S	210E	4304734383		Federal	GW	APD C
WV 14W-30-7-22	30	070S	220E	4304734384	13750	Federal	GW	DRL C
WV 15W-27-7-21	27	070S	210E	4304734385		Federal	GW	APD C
GH 8W-20-8-21	20	080S	210E	4304734393		Federal	GW	APD C
SU PURDY 3W-30-7-22	30	070S	220E	4304734394		Federal	GW	APD C
STIRRUP UNIT 10G-5-8-22	05	080S	220E	4304734396		Federal	OW	APD C
WV 10W-35-7-21	35	070S	210E	4304734397		Federal	GW	APD C
WV 16G-6-8-22	06	080S	220E	4304734404		Federal	OW	APD C
SU 4W-26-7-21	26	070S	210E	4304734408		Federal	GW	APD C
STIRRUP U 12W-6-8-22	06	080S	220E	4304734449		Federal	GW	APD C
STIRRUP U 10W-6-8-22	06	080S	220E	4304734451		Federal	GW	APD C
STIRRUP U 8W-5-8-22	05	080S	220E	4304734453		Federal	GW	APD C
STIRRUP U 6W-5-8-22	05	080S	220E	4304734454		Federal	GW	APD C
WV EXT 10W-17-8-21	17	080S	210E	4304734561	13744	Federal	GW	P C
STIRRUP U 7G-5-8-22	05	080S	220E	4304734609		Federal	OW	APD C
STIRRUP U 9G-5-8-22	05	080S	220E	4304734610		Federal	OW	APD C
STIRRUP U 9G-6-8-22	06	080S	220E	4304734611		Federal	OW	APD C
OU GB 10W-16-8-22	16	080S	220E	4304734616		State	GW	APD C
OU GB 14W-16-8-22	16	080S	220E	4304734619		State	GW	APD C
OU GB 16W-20-8-22	20	080S	220E	4304734633		Federal	GW	APD C
OU WIH 15W-21-8-22	21	080S	220E	4304734634		Federal	GW	APD C
OU GB 8W-17-8-22	17	080S	220E	4304734647		Federal	GW	APD C
OU GB 11W-15-8-22	15	080S	220E	4304734648	13822	Federal	GW	DRL C
OU GB 16W-16-8-22	16	080S	220E	4304734655	13815	State	GW	DRL C
OU GB 1W-16-8-22	16	080S	220E	4304734656		State	GW	APD C
OU GB 8W-16-8-22	16	080S	220E	4304734660	13769	State	GW	DRL C
OU GB 3W-15-8-22	15	080S	220E	4304734677		Federal	GW	APD C
OU GB 4W-21-8-22	21	080S	220E	4304734685	13772	Federal	GW	P C
OU WIH 2W-21-8-22	21	080S	220E	4304734687	13837	Federal	GW	PA C
OU GB 9W-16-8-22	16	080S	220E	4304734692		State	GW	APD C
OU WIH 1W-21-8-22	21	080S	220E	4304734693		Federal	GW	APD C
OU GB 7G-19-8-22	19	080S	220E	4304734694		Federal	OW	APD C
OU GB 5G-19-8-22	19	080S	220E	4304734695	13786	Federal	OW	P C
OU GB 8W-20-8-22	20	080S	220E	4304734706		Federal	GW	APD C
OU SG 14W-15-8-22	15	080S	220E	4304734710	13821	Federal	GW	DRL C
OU SG 15W-15-8-22	15	080S	220E	4304734711	13790	Federal	GW	DRL C
OU SG 16W-15-8-22	15	080S	220E	4304734712	13820	Federal	GW	DRL C
OU SG 4W-15-8-22	15	080S	220E	4304734713	13775	Federal	GW	DRL C
OU SG 12W-15-8-22	15	080S	220E	4304734714	13828	Federal	GW	DRL C
OU SG 5W-15-8-22	15	080S	220E	4304734715		Federal	GW	APD C
OU SG 6W-15-8-22	15	080S	220E	4304734716	13865	Federal	GW	PA C
OU SG 8W-15-8-22	15	080S	220E	4304734717	13819	Federal	GW	DRL C

SEI (N4235) to QEP (N2460)

well name	Sec	T	R	api DOGM	Entity		type	stat	
OU SG 9W-15-8-22	15	080S	220E	4304734718	13773	Federal	GW	P	C
OU SG 1W-15-8-22	15	080S	220E	4304734720		Federal	GW	APD	C
OU SG 2W-15-8-22	15	080S	220E	4304734721		Federal	GW	APD	C
OU SG 7W-15-8-22	15	080S	220E	4304734722		Federal	GW	APD	C
GYP SUM HILLS 13HG-17-8-22	17	080S	210E	4304734723	13765	Federal	GW	DRL	C
OU GB 14SG-29-8-22	29	080S	220E	4304734743		Federal	GW	APD	C
OU GB 16SG-29-8-22	29	080S	220E	4304734744	13771	Federal	GW	DRL	C
OU GB 13W-10-8-22	10	080S	220E	4304734754	13774	Federal	GW	P	C
OU GB 6W-21-8-22	21	080S	220E	4304734755	13751	Federal	GW	P	C
OU SG 10W-10-8-22	10	080S	220E	4304734764		Federal	GW	DRL	C
OU SG 15W-10-8-22	10	080S	220E	4304734765	13849	Federal	GW	DRL	C
OU GB 14W-10-8-22	10	080S	220E	4304734768	13781	Federal	GW	P	C
OU SG 16W-10-8-22	10	080S	220E	4304734784	13777	Federal	GW	P	C
OU GB 15G-16-8-22	16	080S	220E	4304734829		State	OW	DRL	
BASER WASH 6W-7-7-22	07	070S	220E	4304734837		Federal	GW	APD	C
GB 5G-15-8-22	15	080S	220E	4304734876		Federal	OW	APD	C
GB 4G-21-8-22	21	080S	220E	4304734882		Federal	OW	APD	C
W IRON HORSE 2W-28-8-22	28	080S	220E	4304734883		Federal	GW	APD	C
OU GB 8WX-29-8-22	29	080S	220E	4304734884		Federal	GW	APD	C
GB 7W-36-8-21	36	080S	210E	4304734893		State	GW	APD	
GB 3W-36-8-21	36	080S	210E	4304734894	13791	State	GW	DRL	
NC 8M-32-8-22	32	080S	220E	4304734897		State	GW	APD	
NC 3M-32-8-22	32	080S	220E	4304734899		State	GW	APD	
N DUCK CREEK 3M-27-8-22	27	080S	210E	4304734900		Federal	GW	APD	C
N DUCK CREEK 9M-22-8-22	22	080S	210E	4304734901		Federal	GW	APD	C
N DUCK CREEK 11M-22-8-22	22	080S	210E	4304734902		Federal	GW	APD	C
NDC 10W-25-8-21	25	080S	210E	4304734923		Federal	GW	APD	C
GB 5W-36-8-21	36	080S	210E	4304734925	13808	State	GW	DRL	
GB 4W-36-8-21	36	080S	210E	4304734926		State	GW	APD	
WV EXT 1W-17-8-21	17	080S	210E	4304734927		Federal	GW	APD	C
WV EXT 8W-17-8-21	17	080S	210E	4304734929	13792	Federal	GW	DRL	C
NDC 11M-27-8-21	27	080S	210E	4304734952	13809	Federal	GW	DRL	C
NDC 9M-27-8-21	27	080S	210E	4304734956		Federal	GW	APD	C
NDC 1M-27-8-21	27	080S	210E	4304734957		Federal	GW	APD	C
NDC 15M-28-8-21	28	080S	210E	4304734958		Federal	GW	APD	C
NC 11M-32-8-22	32	080S	220E	4304735040		State	GW	NEW	
RED WASH U 34-27C	27	070S	240E	4304735045		Federal	GW	APD	C
WRU EIH 10W-35-8-22	35	080S	220E	4304735046	13544	Federal	GW	DRL	C
WRU EIH 9W-26-8-22	26	080S	220E	4304735047		Federal	GW	APD	C
WRU EIH 15W-26-8-22	26	080S	220E	4304735048		Federal	GW	APD	C
WRU EIH 1W-35-8-22	35	080S	220E	4304735049		Federal	GW	APD	C
WRU EIH 9W-35-8-22	35	080S	220E	4304735050		Federal	GW	APD	C
WRU EIH 7W-35-8-22	35	080S	220E	4304735051		Federal	GW	APD	C
WRU EIH 2W-35-8-22	35	080S	220E	4304735052		Federal	GW	APD	C

UNITED STATES
DEPARTMENT OF THE INTERIOR
BUREAU OF LAND MANAGEMENT **43-047-35049**

007

APPLICATION FOR PERMIT TO DRILL OR REENTER

1a. Type of Work: <input checked="" type="checkbox"/> DRILL <input type="checkbox"/> REENTER		CONFIDENTIAL		5. Lease Serial No. U-01089
1b. Type of Well: <input type="checkbox"/> Oil Well <input checked="" type="checkbox"/> Gas Well <input type="checkbox"/> Other <input checked="" type="checkbox"/> Single Zone <input type="checkbox"/> Multiple Zone				6. If Indian, Allottee or Tribe Name
2. Name of Operator <i>QEP-Uinta Basin Inc</i>		Contact: JOHN BUSCH E-Mail: john.busch@questar.com		7. If Unit or CA Agreement, Name and No. WHITE RIVER UNIT
3a. Address 11002 E. 17500 S. VERNAL, UT 84078		3b. Phone No. (include area code) Ph: 435.781.4341 Fx: 435.781.4323		8. Lease Name and Well No. WRU EI1 1W-35-8-22
4. Location of Well (Report location clearly and in accordance with any State requirements.)* At surface NENE 696FNL 691FEL At proposed prod. zone		JUN 10 2003		9. API Well No.
14. Distance in miles and direction from nearest town or post office* 13 +/- MILES SOUTHWEST OF REDWASH, UTAH				10. Field and Pool, or Exploratory NATURAL BUTTES
15. Distance from proposed location to nearest property or lease line, ft. (Also to nearest drig. unit line, if any) 691' +/-		16. No. of Acres in Lease 640.00		11. Sec., T., R., M., or Blk. and Survey or Area Sec 35 T8S R22E Mer SLB
18. Distance from proposed location to nearest well, drilling, completed, applied for, on this lease, ft. 2500' +/-		19. Proposed Depth 7275 MD 7275 TVD		12. County or Parish UINTAH
21. Elevations (Show whether DF, KB, RT, GL, etc.) 4922 KB		22. Approximate date work will start		13. State UT
				17. Spacing Unit dedicated to this well 40.00
				20. BLM/BIA Bond No. on file <i>ESB 000024</i>
				23. Estimated duration 10 DAYS

24. Attachments

The following, completed in accordance with the requirements of Onshore Oil and Gas Order No. 1, shall be attached to this form:

- | | |
|---|---|
| 1. Well plat certified by a registered surveyor. | 4. Bond to cover the operations unless covered by an existing bond on file (see Item 20 above). |
| 2. A Drilling Plan. | 5. Operator certification |
| 3. A Surface Use Plan (if the location is on National Forest System Lands, the SUPO shall be filed with the appropriate Forest Service Office). | 6. Such other site specific information and/or plans as may be required by the authorized officer. |

25. Signature (Electronic Submission)	Name (Printed/Typed) JOHN BUSCH	Date 06/09/2003
Title OPERATIONS		
Approved by (Signature) <i>Howard B. Cleary</i>	Name (Printed/Typed)	Date <i>09/26/2003</i>
Title Assistant Field Manager Mineral Resources	Office NOTICE OF APPROVAL	

Application approval does not warrant or certify the applicant holds legal or equitable title to those rights in the subject lease which would entitle the applicant to conduct operations thereon.
Conditions of approval, if any, are attached.

CONDITIONS OF APPROVAL ATTACHED

Title 18 U.S.C. Section 1001 and Title 43 U.S.C. Section 1212, make it a crime for any person knowingly and willfully to make to any department or agency of the United States any false, fictitious or fraudulent statements or representations as to any matter within its jurisdiction.

Additional Operator Remarks (see next page)

Electronic Submission #22684 verified by the BLM Well Information System
For SHENANDOAH ENERGY INC., sent to the Vernal
Committed to AFMSS for processing by LESLIE WALKER on 06/17/2003 ()

RECEIVED
OCT 07 2003

** OPERATOR-SUBMITTED ** OPERATOR-SUBMITTED ** OPERATOR-SUBMITTED **

CONDITIONS OF APPROVAL
APPLICATION FOR PERMIT TO DRILL

Company/Operator: QEP-Uinta Basin Inc.

Well Name & Number: WRU EIH 1W-35-8-22

API Number: 43-047-35049

Lease Number: U-01089

Location: NENE Sec. 35 T. 8S R. 22E

Agreement: White River WS A

For more specific details on notification requirements, please check the Conditions of Approval for Notice to Drill and Surface Use Program.

CONDITIONS OF APPROVAL

Approval of this application does not warrant or certify that the applicant holds legal or equitable title to those rights in the subject lease which would entitle the applicant to conduct operations thereon.

Be aware fire restrictions may be in effect when location is being constructed and/or when well is being drilled. Contact the appropriate Surface Management Agency for information.

Casing Program and Auxiliary Equipment

As a minimum requirement, the cement behind the production casing must extend 200' above the base of the usable water which has been identified at ±2379.

Coring, Logging and Testing Program

Daily drilling and completion progress reports shall be submitted to this office on a weekly basis.

Please submit an electronic copy of all logs run on this well in LAS format. This submission will supercede the requirement for submittal of paper logs to the BLM.

Other Information

In the event after-hours approvals are necessary, you must contact one of the following individuals:

Ed Forsman (435) 828-7874
Petroleum Engineer

Kirk Fleetwood (435) 828-7875
Petroleum Engineer

BLM FAX Machine (435) 781-4410

THERE ARE NO ADDITIONAL CONDITIONS FOR THE SURFACE USE PROGRAM.

UNITED STATES
DEPARTMENT OF THE INTERIOR
BUREAU OF LAND MANAGEMENT

FORM APPROVED
Budget Bureau No. 1004-0135
Expires: March 31, 1993

009

SUNDRY NOTICES AND REPORTS ON WELLS

Do not use this form for proposals to drill or to deepen or reentry to a different reservoir
Use "APPLICATION FOR PERMIT--" for such proposals

5. Lease Designation and Serial No.
U-01089

6. If Indian, Allottee or Tribe Name
N/A

7. If Unit or CA, Agreement Designation
WHITE RIVER

8. Well Name and No.
WRU EIH 1W-35-8-22

9. API Well No.
43-047-35049

10. Field and Pool, or Exploratory Area
NATURAL BUTTES

11. County or Parish, State
UINTAH, UTAH

SUBMIT IN TRIPLICATE

1. Type of Well
Oil Gas
Well Well Other

2. Name of Operator
QEP UINTA BASIN, INC

3. Address and Telephone No
11002 E. 17500 S. VERNAL, UT 84078-8526 (435) 781-4309

4. Location of Well (Footage, Sec., T., R., M., or Survey Description)
696 FNL, 691 FEL, NENE, SECTION 35, T8S, R22E

12. CHECK APPROPRIATE BOX(S) TO INDICATE NATURE OF NOTICE, REPORT, OR OTHER DATA

TYPE OF SUBMISSION	TYPE OF ACTION
<input checked="" type="checkbox"/> Notice of Intent	<input type="checkbox"/> Abandonment
<input type="checkbox"/> Subsequent Report	<input type="checkbox"/> Recompletion
<input type="checkbox"/> Final Abandonment Notice	<input type="checkbox"/> Plugging Back
	<input type="checkbox"/> Casing Repair
	<input type="checkbox"/> Altering Casing
	<input checked="" type="checkbox"/> Other <u>NAME CHANGE</u>
	<input type="checkbox"/> Change of Plans
	<input type="checkbox"/> New Construction
	<input type="checkbox"/> Non-Routine Fracturing
	<input type="checkbox"/> Water Shut-Off
	<input type="checkbox"/> Conversion to Injection
	<input type="checkbox"/> Dispose Water

(Note) Report results of multiple completion on Well Completion or Recompletion Report and Log form.)

13. Describe Proposed or Completed Operations (Clearly state all pertinent details, and give pertinent dates, including estimated date of starting any proposed work. If well is directionally drilled, give subsurface locations and measured and true vertical depths for all markers and zones pertinent to this work)

QEP, Uinta Basin Inc. proposes to change the name on the WRU EIH 1W-35-8-22 to WRU EIH 1M-35-8-22.

Approved by the
Utah Division of
Oil, Gas and Mining

Date: 10-30-03
By: [Signature]

COPY SENT TO OPERATOR
Date: 10-31-03
Initials: CHD

RECEIVED
OCT 30 2003
DIV. OF OIL, GAS & MINING

14. I hereby certify that the foregoing is true and correct.
Signed RALEEN SEARLE Raleen Searle Title REGULATORY AFFAIRS ANALYST Date 10/29/03

(This space for Federal or State office use)
Approved by: _____ Title _____ Date _____
Conditions of approval, if any _____

Title 18 U.S.C. Section 1001, makes it a crime for any person knowingly and willfully to make to any department or agency of the United States any false, fictitious or fraudulent statements or representations as to any matter within its jurisdiction.

UNITED STATES
DEPARTMENT OF THE INTERIOR
BUREAU OF LAND MANAGEMENT

FORM APPROVED
Budget Bureau No. 1004-0135
Expires: March 31, 1993

010

SUNDRY NOTICES AND REPORTS ON WELLS
Do not use this form for proposals to drill or to deepen or reentry to a different reservoir
Use "APPLICATION FOR PERMIT—" for such proposals

SUBMIT IN TRIPLICATE

1. Type of Well
Oil Gas
Well Well Other

2. Name of Operator
QEP UINTA BASIN INC

3. Address and Telephone No
11002 E. 17500 S. VERNAL, UT 84078-8526 (801) 781-4341

4. Location of Well (Footage, Sec., T., R., M., or Survey Description)
696 FNL, 691 FEL, NENE, SECTION 35, T8S, R22E

5. Lease Designation and Serial No.
UTU-01089

6. If Indian, Allottee or Tribe Name
N/A

7. If Unit or CA, Agreement Designation
UTU63021B

8. Well Name and No.
WRU EIH 1W-35-8-22

9. API Well No.
43-047-35049

10. Field and Pool, or Exploratory Area
Natural Buttes

11. County or Parish, State
UINTAH, UTAH

12. CHECK APPROPRIATE BOX(S) TO INDICATE NATURE OF NOTICE, REPORT, OR OTHER DATA

TYPE OF SUBMISSION	TYPE OF ACTION
<input checked="" type="checkbox"/> Notice of Intent	<input type="checkbox"/> Abandonment
<input type="checkbox"/> Subsequent Report	<input type="checkbox"/> Recompletion
<input type="checkbox"/> Final Abandonment Notice	<input type="checkbox"/> Plugging Back
	<input type="checkbox"/> Casing Repair
	<input type="checkbox"/> Altering Casing
	<input checked="" type="checkbox"/> Other <u>TD CHANGE</u>
	<input type="checkbox"/> Change of Plans
	<input type="checkbox"/> New Construction
	<input type="checkbox"/> Non-Routine Fracturing
	<input type="checkbox"/> Water Shut-Off
	<input type="checkbox"/> Conversion to Injection
	<input type="checkbox"/> Dispose Water

(Note) Report results of multiple completion on Well Completion or Recompletion Report and Log form.)

13. Describe Proposed or Completed Operations (Clearly state all pertinent details, and give pertinent dates, including estimated date of starting any proposed work. If well is directionally drilled, give subsurface locations and measured and true vertical depths for all markers and zones pertinent to this work)
QEP Uinta Basin, Inc. proposes to change the TD on WRU EIH 1W-35-8-22 to 8350'. The original proposed depth was 7275'.

**Approved by the
Utah Division of
Oil, Gas and Mining**

Date: 10-30-03
By: [Signature]

**RECEIVED
OCT 30 2003
DIV. OF OIL, GAS & MINING**

14. I hereby certify that the foregoing is true and correct.
Signed Raleen Searle Title Regulatory Affairs Analyst Date 10/29/03

(This space for Federal or State office use)
Approved by: _____ Title _____ Date _____
Conditions of approval, if any _____

Title 18 U.S.C. Section 1001, makes it a crime for any person knowingly and willfully to make to any department or agency of the United States any false, fictitious or fraudulent statements or representations as to any matter within its jurisdiction.

UNITED STATES
DEPARTMENT OF THE INTERIOR
BUREAU OF LAND MANAGEMENT

FORM APPROVED
OMB NO. 1004-0135
Expires: November 30, 2000

011

SUNDRY NOTICES AND REPORTS ON WELLS
Do not use this form for proposals to drill or to re-enter an abandoned well. Use form 3160-3 (APD) for such proposals.

SUBMIT IN TRIPLICATE - Other instructions on reverse side.

1. Type of Well <input type="checkbox"/> Oil Well <input checked="" type="checkbox"/> Gas Well <input type="checkbox"/> Other		2. Name of Operator QEP UINTA BASIN, INC.		Contact: DAHN CALDWELL E-Mail: dahn.caldwell@questar.com	5. Lease Serial No. U-01089
3a. Address 11002 E. 17500 S. VERNAL, UT 84078		3b. Phone No. (include area code) Ph: 435.781.4342 Fx: 435.781.4357		8. Well Name and No. WRU EI# 1W 35 8 22	
4. Location of Well (Footage, Sec., T., R., M., or Survey Description) Sec 35 T8S R22E NENE 696FNL 691FEL				9. API Well No. 43-047-35049	
				10. Field and Pool, or Exploratory NATURAL BUTTES	
				11. County or Parish, and State UINTAH COUNTY, UT	

CONFIDENTIAL

12. CHECK APPROPRIATE BOX(ES) TO INDICATE NATURE OF NOTICE, REPORT, OR OTHER DATA

TYPE OF SUBMISSION	TYPE OF ACTION			
<input type="checkbox"/> Notice of Intent	<input type="checkbox"/> Acidize	<input type="checkbox"/> Deepen	<input type="checkbox"/> Production (Start/Resume)	<input type="checkbox"/> Water Shut-Off
<input checked="" type="checkbox"/> Subsequent Report	<input type="checkbox"/> Alter Casing	<input type="checkbox"/> Fracture Treat	<input type="checkbox"/> Reclamation	<input type="checkbox"/> Well Integrity
<input type="checkbox"/> Final Abandonment Notice	<input type="checkbox"/> Casing Repair	<input type="checkbox"/> New Construction	<input type="checkbox"/> Recomplete	<input checked="" type="checkbox"/> Other Well Spud
	<input type="checkbox"/> Change Plans	<input type="checkbox"/> Plug and Abandon	<input type="checkbox"/> Temporarily Abandon	
	<input type="checkbox"/> Convert to Injection	<input type="checkbox"/> Plug Back	<input type="checkbox"/> Water Disposal	

13. Describe Proposed or Completed Operation (clearly state all pertinent details, including estimated starting date of any proposed work and approximate duration thereof. If the proposal is to deepen directionally or recompleat horizontally, give subsurface locations and measured and true vertical depths of all pertinent markers and zones. Attach the Bond under which the work will be performed or provide the Bond No. on file with BLM/BIA. Required subsequent reports shall be filed within 30 days following completion of the involved operations. If the operation results in a multiple completion or recompleat in a new interval, a Form 3160-4 shall be filed once testing has been completed. Final Abandonment Notices shall be filed only after all requirements, including reclamation, have been completed, and the operator has determined that the site is ready for final inspection.)

This well was spud on 10/25/03. Drilled 12-1/4" hole to 482'. Ran 11 joints 9-5/8" csg to 481'KB. KB is 15 ft.


RECEIVED

OCT 31 2003

DIV. OF OIL, GAS & MINING

14. I hereby certify that the foregoing is true and correct.

**Electronic Submission #24616 verified by the BLM Well Information System
For QEP UINTA BASIN, INC., sent to the Vernal**

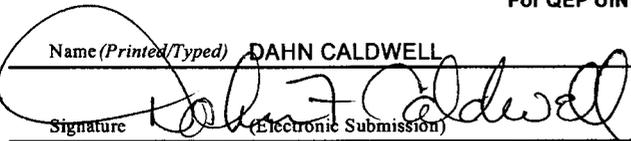Name (Printed/Typed) DAHN CALDWELL	Title AUTHORIZED REPRESENTATIVE
Signature  (Electronic Submission)	Date 10/29/2003

THIS SPACE FOR FEDERAL OR STATE OFFICE USE

Approved By _____	Title _____	Date _____
Conditions of approval, if any, are attached. Approval of this notice does not warrant or certify that the applicant holds legal or equitable title to those rights in the subject lease which would entitle the applicant to conduct operations thereon.		Office _____

Title 18 U.S.C. Section 1001 and Title 43 U.S.C. Section 1212, make it a crime for any person knowingly and willfully to make to any department or agency of the United States any false, fictitious or fraudulent statements or representations as to any matter within its jurisdiction.

**** ORIGINAL ** ORIGINAL ** ORIGINAL ** ORIGINAL ** ORIGINAL ** ORIGINAL ** ORIGINAL ****

CONFIDENTIAL

OPERATOR: **QEP, Uinta Basin, Inc.**
 ADDRESS: **11002 East 17500 South**
Vernal, Utah 84078-8526

(435)781-4300

ENTITY ACTION FORM - FORM 6

Action Code	Current Entity No.	New Entity No.	API Number	Well Name	QQ	SC	TP	RG	County	Spud Date	Effective Date
B	99999	12528	43-047-35049	WRU EIH 1W 35-8-22	NENE	35	8S	22E	Uintah	10/25/03	11/20/03 <i>K</i>
WELL 1 COMMENTS: <i>WSTC</i>											
WELL 2 COMMENTS:											
WELL 3 COMMENTS:											
WELL 4 COMMENTS:											
WELL 5 COMMENTS:											

- ACTION CODES** (See instructions on back of form)
- A - Establish new entity for new well (single well only)
 - B - Add new well to existing entity (group or unit well)
 - C - Re-assign well from one existing entity to another existing entity
 - D - Re-assign well from one existing entity to a new entity
 - E - Other (explain in comments section)


NOTE: Use COMMENT section to explain why each Action Code was selected

(3/89)

[Handwritten Signature]
 Signature

Clerk Specialist 10/29/03
 Title Date

Phone No. **(435) 781-4342**

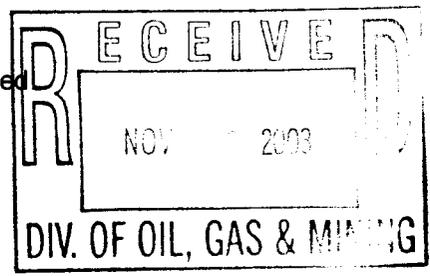

CONFIDENTIAL

UNITED STATES
DEPARTMENT OF THE INTERIOR
BUREAU OF LAND MANAGEMENT

FORM APPROVED
OMB NO. 1004-0135
Expires: November 30, 2000

012

SUNDRY NOTICES AND REPORTS ON WELLS
Do not use this form for proposals to drill or to re-enter an abandoned well. Use form 3160-3 (APD) for such proposals.

SUBMIT IN TRIPLICATE - Other instructions on reverse side.

1. Type of Well <input type="checkbox"/> Oil Well <input checked="" type="checkbox"/> Gas Well <input type="checkbox"/> Other		5. Lease Serial No. U01089
2. Name of Operator SHENANDOAH ENERGY INC. <i>UTAH BASIN INC.</i>		6. If Indian, Allottee or Tribe Name
Contact: ANN PETRIK E-Mail: ann.petrik@questar.com		7. If Unit or CA/Agreement, Name and/or No. 891003509B
3a. Address 11002 EAST 17500 SOUTH VERNAL, UT 84078	3b. Phone No. (include area code) Ph: 435.781.4306 Fx: 435.781.4329	8. Well Name and No. WRU EIH 1M 35 8 22
4. Location of Well (Footage, Sec., T., R., M., or Survey Description) Sec 35 T8S R22E NENE 696FNL 691FEL		9. API Well No. 43-047-35049
		10. Field and Pool, or Exploratory NATURAL BUTTES
		11. County or Parish, and State UINTAH COUNTY, UT

CONFIDENTIAL

12. CHECK APPROPRIATE BOX(ES) TO INDICATE NATURE OF NOTICE, REPORT, OR OTHER DATA

TYPE OF SUBMISSION	TYPE OF ACTION			
<input type="checkbox"/> Notice of Intent	<input type="checkbox"/> Acidize	<input type="checkbox"/> Deepen	<input type="checkbox"/> Production (Start/Resume)	<input type="checkbox"/> Water Shut-Off
<input checked="" type="checkbox"/> Subsequent Report	<input type="checkbox"/> Alter Casing	<input type="checkbox"/> Fracture Treat	<input type="checkbox"/> Reclamation	<input type="checkbox"/> Well Integrity
<input type="checkbox"/> Final Abandonment Notice	<input type="checkbox"/> Casing Repair	<input type="checkbox"/> New Construction	<input type="checkbox"/> Recomplete	<input checked="" type="checkbox"/> Other Production Start-up
	<input type="checkbox"/> Change Plans	<input type="checkbox"/> Plug and Abandon	<input type="checkbox"/> Temporarily Abandon	
	<input type="checkbox"/> Convert to Injection	<input type="checkbox"/> Plug Back	<input type="checkbox"/> Water Disposal	

13. Describe Proposed or Completed Operation (clearly state all pertinent details, including estimated starting date of any proposed work and approximate duration thereof. If the proposal is to deepen directionally or recomplete horizontally, give subsurface locations and measured and true vertical depths of all pertinent markers and zones. Attach the Bond under which the work will be performed or provide the Bond No. on file with BLM/BIA. Required subsequent reports shall be filed within 30 days following completion of the involved operations. If the operation results in a multiple completion or recompletion in a new interval, a Form 3160-4 shall be filed once testing has been completed. Final Abandonment Notices shall be filed only after all requirements, including reclamation, have been completed, and the operator has determined that the site is ready for final inspection.)

THIS WELL COMMENCED PRODUCTION ON 11/29/03.

RECEIVED

DEC 18 2003

DIV. OF OIL, GAS & MINING

14. I hereby certify that the foregoing is true and correct.
**Electronic Submission #26135 verified by the BLM Well Information System
For SHENANDOAH ENERGY INC., sent to the Vernal**

Name (Printed/Typed) ANN PETRIK	Title ADMINISTRATIVE CONTACT
Signature (Electronic Submission)	Date 12/15/2003

THIS SPACE FOR FEDERAL OR STATE OFFICE USE

Approved By _____	Title _____	Date _____
Conditions of approval, if any, are attached. Approval of this notice does not warrant or certify that the applicant holds legal or equitable title to those rights in the subject lease which would entitle the applicant to conduct operations thereon.		Office _____

Title 18 U.S.C. Section 1001 and Title 43 U.S.C. Section 1212, make it a crime for any person knowingly and willfully to make to any department or agency of the United States any false, fictitious or fraudulent statements or representations as to any matter within its jurisdiction.

**** ORIGINAL ** ORIGINAL ** ORIGINAL ** ORIGINAL ** ORIGINAL ** ORIGINAL ** ORIGINAL ****

UNITED STATES
DEPARTMENT OF THE INTERIOR
BUREAU OF LAND MANAGEMENT

FORM APPROVED
OMB NO. 1004-0135
Expires: November 30, 2000

013

SUNDRY NOTICES AND REPORTS ON WELLS
Do not use this form for proposals to drill or to re-enter an abandoned well. Use form 3160-3 (APD) for such proposals.

5. Lease Serial No.
U-01089

6. If Indian, Allottee or Tribe Name

SUBMIT IN TRIPLICATE - Other instructions on reverse side.

7. If Unit or CA/Agreement, Name and/or No.
WHITE RIVER

1. Type of Well
 Oil Well Gas Well Other

CONFIDENTIAL

8. Well Name and No.
WRU EIH 1M-35-8-22

2. Name of Operator
QEP - UINTA BASIN INC

Contact: RALEEN SEARLE
E-Mail: raleen.searle@questar.com

9. API Well No.
43-047-35049

3a. Address
11002 EAST 17500 SOUTH
VERNAL, UT 84078

3b. Phone No. (include area code)
Ph: 435.781.4309
Fx: 435.781.4329

10. Field and Pool, or Exploratory
NATURAL BUTTES

4. Location of Well (Footage, Sec., T., R., M., or Survey Description)
Sec 35 T8S R22E NENE 696FNL 691FEL

11. County or Parish, and State
UINTAH COUNTY, UT

12. CHECK APPROPRIATE BOX(ES) TO INDICATE NATURE OF NOTICE, REPORT, OR OTHER DATA

TYPE OF SUBMISSION	TYPE OF ACTION			
<input checked="" type="checkbox"/> Notice of Intent	<input type="checkbox"/> Acidize	<input type="checkbox"/> Deepen	<input type="checkbox"/> Production (Start/Resume)	<input type="checkbox"/> Water Shut-Off
<input type="checkbox"/> Subsequent Report	<input type="checkbox"/> Alter Casing	<input type="checkbox"/> Fracture Treat	<input type="checkbox"/> Reclamation	<input type="checkbox"/> Well Integrity
<input type="checkbox"/> Final Abandonment Notice	<input type="checkbox"/> Casing Repair	<input type="checkbox"/> New Construction	<input type="checkbox"/> Recomplete	<input checked="" type="checkbox"/> Other
	<input type="checkbox"/> Change Plans	<input type="checkbox"/> Plug and Abandon	<input type="checkbox"/> Temporarily Abandon	
	<input type="checkbox"/> Convert to Injection	<input type="checkbox"/> Plug Back	<input type="checkbox"/> Water Disposal	

13. Describe Proposed or Completed Operation (clearly state all pertinent details, including estimated starting date of any proposed work and approximate duration thereof. If the proposal is to deepen directionally or recomplete horizontally, give subsurface locations and measured and true vertical depths of all pertinent markers and zones. Attach the Bond under which the work will be performed or provide the Bond No. on file with BLM/BIA. Required subsequent reports shall be filed within 30 days following completion of the involved operations. If the operation results in a multiple completion or recompletion in a new interval, a Form 3160-4 shall be filed once testing has been completed. Final Abandonment Notices shall be filed only after all requirements, including reclamation, have been completed, and the operator has determined that the site is ready for final inspection.)

QEP Uinta Basin, Inc. has need to change the name of the WRU EIH 1M-35-8-22 to WRU EIH 1MU-35-8-22.

DEC 31 2003

14. I hereby certify that the foregoing is true and correct.

**Electronic Submission #26379 verified by the BLM Well Information System
For QEP - UINTA BASIN INC, sent to the Vernal**

Name (Printed/Typed) RALEEN SEARLE

Title REGULATORY AFFAIRS ANALYST

Signature

Raleen Searle
(Electronic Submission)

Date 12/23/2003

THIS SPACE FOR FEDERAL OR STATE OFFICE USE

Approved By _____

Title

Date

Conditions of approval, if any, are attached. Approval of this notice does not warrant or certify that the applicant holds legal or equitable title to those rights in the subject lease which would entitle the applicant to conduct operations thereon.

Office

Title 18 U.S.C. Section 1001 and Title 43 U.S.C. Section 1212, make it a crime for any person knowingly and willfully to make to any department or agency of the United States any false, fictitious or fraudulent statements or representations as to any matter within its jurisdiction.

**** ORIGINAL ** ORIGINAL ** ORIGINAL ** ORIGINAL ** ORIGINAL ** ORIGINAL ** ORIGINAL ****

UNITED STATES
DEPARTMENT OF THE INTERIOR
BUREAU OF LAND MANAGEMENT

FORM APPROVED
OMB No. 1004-0137
Expires: November 30, 2000

014

WELL COMPLETION OR RECOMPLETION REPORT AND LOG

5. Lease Serial No.
UTU-01089

6. If Indian, Allottee or Tribe Name

7. Unit or CA Agreement Name and No.

8. Lease Name and Well No.
WRU EIH ~~11-35-8-22~~ / *MU-35-8-22*

9. API Well No.
43-047-35049

10. Field and Pool, or Exploratory
NATURAL BUTTES

11. Sec., T., R., M., or Block and Survey
or Area Sec 35 T8S R22E Mer SLB

12. County or Parish
UINTAH

13. State
UT

17. Elevations (DF, KB, RT, GL)*
4908 GL

1a. Type of Well Oil Well Gas Well Dry Other

b. Type of Completion New Well Work Over Deepen Plug Back Diff. Resvr.
Other _____

2. Name of Operator
QEP UINTA BASIN, INC.

Contact: DAHN F CALDWELL
E-Mail: dahn.caldwell@questar.com

3. Address 11002 E. 17500 S.
VERNAL, UT 84078

3a. Phone No. (include area code)
Ph: 435.781.4342

4. Location of Well (Report location clearly and in accordance with Federal requirements)*

At surface NENE 696FNL 691FEL

At top prod interval reported below NENE 696FNL 691FEL

At total depth NENE 696FNL 691FEL

14. Date Spudded
10/25/2003

15. Date T.D. Reached
11/15/2003

16. Date Completed
 D & A Ready to Prod.
12/24/2003

18. Total Depth: MD 8520
TVD

19. Plug Back T.D.: MD 8478
TVD

20. Depth Bridge Plug Set: MD
TVD

21. Type Electric & Other Mechanical Logs Run (Submit copy of each)

GR/CBL, COMPENSATED NEUTRON TLD/GR, AI W/ LC/GR
11-25-03 1-20-04 1-20-04

22. Was well cored? No Yes (Submit analysis)
Was DST run? No Yes (Submit analysis)
Directional Survey? No Yes (Submit analysis)

23. Casing and Liner Record (Report all strings set in well)

Hole Size	Size/Grade	Wt. (#/ft.)	Top (MD)	Bottom (MD)	Stage Cementer Depth	No. of Sks. & Type of Cement	Slurry Vol. (BBL)	Cement Top*	Amount Pulled
12.250	9.625 K55	36.0		481		175			
8.875	4.500 M80	11.6		8520		2295			

24. Tubing Record

Size	Depth Set (MD)	Packer Depth (MD)	Size	Depth Set (MD)	Packer Depth (MD)	Size	Depth Set (MD)	Packer Depth (MD)
2.375	7034							

25. Producing Intervals

Formation	Top	Bottom	Perforated Interval	Size	No. Holes	Perf. Status
A) WASATCH	5253	7752	7069 TO 7078			
B)			6566 TO 6580			
C)			6238 TO 6252			
D)			5518 TO 5536			

27. Acid, Fracture, Treatment, Cement Squeeze, Etc.

Depth Interval	Amount and Type of Material
7069 TO 7078	FRAC W/ 69,500# IN 30,618 GALS
6566 TO 6580	FRAC W/ 125,000# IN 50,274 GALS
6238 TO 6252	FRAC W/ 99,000# IN 41,370 GALS
5518 TO 5536	FRAC W/ 25,000# IN 12,600 GALS - SCREENED OUT - SQZD W/ 200 SXS CMT

28. Production - Interval A

Date First Produced	Test Date	Hours Tested	Test Production	Oil BBL	Gas MCF	Water BBL	Oil Gravity Corr. API	Gas Gravity	Production Method
11/29/2003	12/25/2003	24	→	0.0	1552.0	30.0			FLOWS FROM WELL
Choke Size	Tbg. Press. Flwg.	Csg. Press.	24 Hr. Rate	Oil BBL	Gas MCF	Water BBL	Gas:Oil Ratio	Well Status	
14	SI 1499	1680.0	→					PGW	

28a. Production - Interval B

Date First Produced	Test Date	Hours Tested	Test Production	Oil BBL	Gas MCF	Water BBL	Oil Gravity Corr. API	Gas Gravity	Production Method
			→						EXPIRED
Choke Size	Tbg. Press. Flwg.	Csg. Press.	24 Hr. Rate	Oil BBL	Gas MCF	Water BBL	Gas:Oil Ratio	Well Status	
	SI		→						ON 1-24-05

(See Instructions and spaces for additional data on reverse side)
ELECTRONIC SUBMISSION #28711 VERIFIED BY THE BLM WELL INFORMATION SYSTEM
** OPERATOR-SUBMITTED ** OPERATOR-SUBMITTED ** OPERATOR-SUBMITTED **

RECEIVED
MAR 12 2004

CONFIDENTIAL

28b. Production - Interval C

Date First Produced	Test Date	Hours Tested	Test Production	Oil BBL	Gas MCF	Water BBL	Oil Gravity Corr. API	Gas Gravity	Production Method
Choke Size	Tbg. Press. Flwg. SI	Csg. Press.	24 Hr. Rate	Oil BBL	Gas MCF	Water BBL	Gas:Oil Ratio	Well Status	

28c. Production - Interval D

Date First Produced	Test Date	Hours Tested	Test Production	Oil BBL	Gas MCF	Water BBL	Oil Gravity Corr. API	Gas Gravity	Production Method
Choke Size	Tbg. Press. Flwg. SI	Csg. Press.	24 Hr. Rate	Oil BBL	Gas MCF	Water BBL	Gas:Oil Ratio	Well Status	

29. Disposition of Gas(Sold, used for fuel, vented, etc.)
SOLD

30. Summary of Porous Zones (Include Aquifers):

Show all important zones of porosity and contents thereof: Cored intervals and all drill-stem tests, including depth interval tested, cushion used, time tool open, flowing and shut-in pressures and recoveries.

31. Formation (Log) Markers

Formation	Top	Bottom	Descriptions, Contents, etc.	Name	Top
					Mcas. Depth
				GREEN RIVER	2163
				MAHOGANY	2933
				WASATCH	5253
				MESA VERDE	7753
				TD	8520

32. Additional remarks (include plugging procedure):

CONFIDENTIAL. DO NOT RELEASE WELL INFORMATION WITHOUT PERMISSION FROM QEP, UINTA BASIN, INC.

Cemented production csg w/ 710 sxs HiFill Mod Lead & 1585 sxs 50/50 Pozmix Tail.
DOFP - 11/29/03
When fracing 5518' - 5536' - screened out w/ est 16,300 sand in formation & 8,700# sand left in csg.

33. Circle enclosed attachments:

- 1. Electrical/Mechanical Logs (1 full set req'd.)
- 2. Geologic Report
- 3. DST Report
- 4. Directional Survey
- 5. Sundry Notice for plugging and cement verification
- 6. Core Analysis
- 7 Other:

34. I hereby certify that the foregoing and attached information is complete and correct as determined from all available records (see attached instructions):

Electronic Submission #28711 Verified by the BLM Well Information System.
For QEP UINTA BASIN, INC., sent to the Vernal

Name (please print) JIM SIMONTON Title COMPLETION SUPERVISOR
Signature *Jim Simonton (dfc)* Date 03/10/2004
(Electronic Submission)

Title 18 U.S.C. Section 1001 and Title 43 U.S.C. Section 1212, make it a crime for any person knowingly and willfully to make to any department or agency of the United States any false, fictitious or fraudulent statements or representations as to any matter within its jurisdiction.

** ORIGINAL **

RECEIVED

MAR 12 2004

DIV. OF OIL, GAS & MINING

Additional data for transaction #28711 that would not fit on the form

32. Additional remarks, continued

12/17/03S Sqz perfs 5518' - 5536'with 200 sxs Premium "G" cmt.

CONFIDENTIAL

Division of Oil, Gas and Mining
OPERATOR CHANGE WORKSHEET

ROUTING
1. DJJ
2. CDW

Change of Operator (Well Sold)

X - Operator Name Change/Merger

The operator of the well(s) listed below has changed, effective:

1/1/2007

FROM: (Old Operator): N2460-QEP Uinta Basin, Inc. 1050 17th St, Suite 500 Denver, CO 80265 Phone: 1 (303) 672-6900	TO: (New Operator): N5085-Questar E&P Company 1050 17th St, Suite 500 Denver, CO 80265 Phone: 1 (303) 672-6900
---	---

WELL NAME	CA No.	SEC TWN RNG	API NO	ENTITY NO	LEASE TYPE	WELL TYPE	WELL STATUS
SEE ATTACHED LISTS			*				

OPERATOR CHANGES DOCUMENTATION

Enter date after each listed item is completed

- (R649-8-10) Sundry or legal documentation was received from the **FORMER** operator on: 4/19/2007
- (R649-8-10) Sundry or legal documentation was received from the **NEW** operator on: 4/16/2007
- The new company was checked on the **Department of Commerce, Division of Corporations Database** on: 1/31/2005
- Is the new operator registered in the State of Utah: _____ Business Number: 764611-0143
- (R649-9-2)Waste Management Plan has been received on: IN PLACE
- Inspections of LA PA state/fee well sites complete on: n/a
- Reports current for Production/Disposition & Sundries on: n/a
- Federal and Indian Lease Wells:** The BLM and or the BIA has approved the merger, name change, or operator change for all wells listed on Federal or Indian leases on: BLM 4/23/2007 BIA
- Federal and Indian Units:**
The BLM or BIA has approved the successor of unit operator for wells listed on: 4/23/2007
- Federal and Indian Communization Agreements ("CA"):**
The BLM or BIA has approved the operator for all wells listed within a CA on: _____
- Underground Injection Control ("UIC")** The Division has approved UIC Form 5, **Transfer of Authority to Inject**, for the enhanced/secondary recovery unit/project for the water disposal well(s) listed on: _____

DATA ENTRY:

- Changes entered in the **Oil and Gas Database** on: 4/30/2007 and 5/15/2007
- Changes have been entered on the **Monthly Operator Change Spread Sheet** on: 4/30/2007 and 5/15/2007
- Bond information entered in RBDMS on: 4/30/2007 and 5/15/2007
- Fee/State wells attached to bond in RBDMS on: 4/30/2007 and 5/15/2007
- Injection Projects to new operator in RBDMS on: 4/30/2007 and 5/15/2007
- Receipt of Acceptance of Drilling Procedures for APD/New on: n/a

BOND VERIFICATION:

- Federal well(s) covered by Bond Number: ESB000024
- Indian well(s) covered by Bond Number: 799446
- (R649-3-1) The **NEW** operator of any state/fee well(s) listed covered by Bond Number 965003033
- The **FORMER** operator has requested a release of liability from their bond on: n/a

LEASE INTEREST OWNER NOTIFICATION:

- (R649-2-10) The **NEW** operator of the fee wells has been contacted and informed by a letter from the Division of their responsibility to notify all interest owners of this change on: n/a

COMMENTS: THIS IS A COMPANY NAME CHANGE.

SOME WELL NAMES HAVE BEEN CHANGED AS REQUESTED

Original Well Name	Well Name & No.	Q/Q	SEC	TWP	RNG	API	Entity	Lease	Well Type	Status
WHITE RIVER 31-4	WR 31-4	SWSE	04	080S	220E	4304715090	4915	Federal	WS	A
WRU 15-35-8-22	WRU EIH 15-35-8-22	SWSE	35	080S	220E	4304733061	12528	Federal	GW	P
E IRON HORSE 12W-35-8-22	WRU EIH 12W-35-8-22	NWSW	35	080S	220E	4304733393	12528	Federal	GW	P
WRU 13W-3-8-22	WR 13W-3-8-22	SWSW	03	080S	220E	4304733651	13544	Federal	GW	P
GB 6W-9-8-22	OU GB 6W-9-8-22	SENW	09	080S	220E	4304734010	13545	Federal	GW	P
E IRON HORSE 4W-35-8-22	WRU EIH 4W-35-8-22	NWNW	35	080S	220E	4304734042	12528	Federal	GW	P
E IRON HORSE 3W-35-8-22		NENW	35	080S	220E	4304734044	12528	Federal	GW	P
GB 4W-9-8-22	WRU GB 4WRG-9-8-22	NWNW	09	080S	220E	4304734208	4915	Federal	GW	DRL
WRU 13WX-35-8-22	WRU EIH 13WX-35-8-22	SWSW	35	080S	220E	4304734210	12528	Federal	GW	P
WRU EIH 5W-35-8-22	WRU EIH 5W-35-8-22	SWNW	35	080S	220E	4304734572	12528	Federal	GW	P
OU GB 14W-9-8-22	OU GB 14W-9-8-22	SESW	09	080S	220E	4304734649	13545	Federal	GW	P
WRU GB 9MU-9-8-22	WRU GB 9MU-9-8-22	NESE	09	080S	220E	4304734650	13545	Federal	GW	P
OU GB 10W-9-8-22	OU GB 10W-9-8-22	NWSE	09	080S	220E	4304734651	13545	Federal	GW	P
OU GB 12W-9-8-22	OU GB 12W-9-8-22	NWSW	09	080S	220E	4304734652	13712	Federal	GW	S
OU GB 15W-9-8-22	OU GB 15W-9-8-22	SWSE	09	080S	220E	4304734678	13545	Federal	GW	P
OU GB 16W-9-8-22	OU GB 16W-9-8-22	SESE	09	080S	220E	4304734679	13545	Federal	GW	P
WRU EIH 6W-35-8-22	WRU EIH 6W-35-8-22	SENW	35	080S	220E	4304734684	12528	Federal	GW	P
GB 11ML-10-8-22	GB 11ML-10-8-22	NESW	10	080S	220E	4304734691	14818	Federal	GW	P
WRU EIH 11W-35-8-22	WRU EIH 11W-35-8-22	NESW	35	080S	220E	4304734708	12528	Federal	GW	P
WRU GB 5M-9-8-22	WRU GB 5M-9-8-22	SWNW	09	080S	220E	4304734753	13545	Federal	GW	P
OU GB 12W-4-8-22	OU GB 12W-4-8-22	NWSW	04	080S	220E	4304734762	13718	Federal	GW	P
OU GB 12M-10-8-22	OU GB 12M-10-8-22	NWSW	10	080S	220E	4304734769	13864	Federal	GW	P
WRU EIH 14W-26-8-22	WRU EIH 14W-26-8-22	SESW	26	080S	220E	4304734835	12528	Federal	GW	S
WRU EIH 11MU-26-8-22	WRU EIH 11MU-26-8-22	NESW	26	080S	220E	4304734836	12528	Federal	GW	P
WRU EIH 10W-35-8-22	WRU EIH 10W-35-8-22	NWSE	35	080S	220E	4304735046	12528	Federal	GW	P
WRU EIH 9MU-26-8-22	WRU EIH 9MU-26-8-22	NESE	26	080S	220E	4304735047	14003	Federal	GW	P
WRU EIH 15MU-26-8-22	WRU EIH 15MU-26-8-22	SWSE	26	080S	220E	4304735048	12528	Federal	GW	P
WRU EIH 1MU-35-8-22	WRU EIH 1MU-35-8-22	NENE	35	080S	220E	4304735049	12528	Federal	GW	P
WRU EIH 9M-35-8-22	WRU EIH 9M-35-8-22	NESE	35	080S	220E	4304735050	12528	Federal	GW	P
WRU EIH 7MU-35-8-22	WRU EIH 7MU-35-8-22	SWNE	35	080S	220E	4304735051	12528	Federal	GW	P
WRU EIH 1MU-26-8-22	WRU EIH 1MU-26-8-22	NENE	26	080S	220E	4304735118	12528	Federal	GW	P
WRU EIH 7MU-26-8-22	WRU EIH 7MU-26-8-22	SENE	26	080S	220E	4304735119	12528	Federal	GW	P
WRU EIH 10MU-26-8-22	WRU EIH 10MU-26-8-22	NWSE	26	080S	220E	4304735120	12528	Federal	GW	P
WRU EIH 15MU-35-8-22	WRU EIH 15MU-35-8-22	SWSE	35	080S	220E	4304735121	12528	Federal	GW	P
WRU EIH 10ML-23-8-22	WRU EIH 10ML-23-8-22	NWSE	23	080S	220E	4304735187	12528	Federal	GW	P
SG 12MU-23-8-22	SG 12MU-23-8-22	NWSW	23	080S	220E	4304735188	12528	Federal	GW	P
WRU EIH 9ML-23-8-22	WRU EIH 9ML-23-8-22	NESE	23	080S	220E	4304735189	12528	Federal	GW	P
WRU EIH 16MU-26-8-22	WRU EIH 16MU-26-8-22	SESE	26	080S	220E	4304735191	12528	Federal	GW	P
WRU EIH 2MU-26-8-22	WRU EIH 2MU-26-8-22	NWNE	26	080S	220E	4304735192	12528	Federal	GW	P
WRU EIH 8MU-26-8-22	WRU EIH 8MU-26-8-22	SENE	26	080S	220E	4304735193	12528	Federal	GW	P
WRU EIH 16MU-35-8-22	WRU EIH 16MU-35-8-22	SESE	35	080S	220E	4304735194	12528	Federal	GW	P

QEP Uinta Basin (N2460) to QUESTAR E and P (N5085)
WHITE RIVER UNIT

4/30/2007 and 5/15/2007

Original Well Name	Well Name & No.	Q/Q	SEC	TWP	RNG	API	Entity	Lease	Well Type	Status
WRU EIH 8MU-35-8-22	WRU EIH 8MU-35-8-22	SENE	35	080S	220E	4304735195	12528	Federal	GW	P
WRU EIH 13MU-25-8-22	WRU EIH 13MU-25-8-22	SWSW	25	080S	220E	4304735329	12528	Federal	GW	P
WRU EIH 15ML-23-8-22	WRU EIH 15ML-23-8-22	SWSE	23	080S	220E	4304735387	12528	Federal	GW	P
WRU EIH 4MU-25-8-22	WRU EIH 4MU-25-8-22	NWNW	25	080S	220E	4304735388	12528	Federal	GW	P
WRU EIH 3MU-25-8-22	EIH 3MU-25-8-22	NENW	25	080S	220E	4304735389	12528	Federal	GW	P
WRU EIH 12ML-24-8-22	WRU EIH 12ML-24-8-22	NWSW	24	080S	220E	4304735425	12528	Federal	GW	P
WRU EIH 14ML-24-8-22	WRU EIH 14ML-24-8-22	SESW	24	080S	220E	4304735426	12528	Federal	GW	P
WRU EIH 6MU-25-8-22	WRU EIH 6MU-25-8-22	SENW	25	080S	220E	4304735431	12528	Federal	GW	P
WRU EIH 5MU-25-8-22	WRU EIH 5MU-25-8-22	SWNW	25	080S	220E	4304735432	12528	Federal	GW	P
WRU EIH 12MU-25-8-22	WRU EIH 12MU-25-8-22	NWSW	25	080S	220E	4304735601	12528	Federal	GW	P
WRU EIH 14MU-35-8-22	WRU EIH 14MU-35-8-22	SESW	35	080S	220E	4304735667	12528	Federal	GW	P
WRU EIH 13ML-24-8-22	WRU EIH 13ML-24-8-22	SESW	24	080S	220E	4304735793	12528	Federal	GW	P
WRU EIH 16ML-23-8-22	WRU EIH 16ML-23-8-22	SWSE	23	080S	220E	4304735804	12528	Federal	GW	P
WRU EIH 11ML-24-8-22	WRU EIH 11ML-24-8-22	NWSW	24	080S	220E	4304735805	12528	Federal	GW	P
WRU EIH 6B-ML-35-8-22	WRU EIH 6B-ML-35-8-22	SWNW	35	080S	220E	4304737299	12528	Federal	GW	P
WRU EIH 6B-ML-35-8-20	WRU EIH 6B-ML-35-8-21	SWNW	35	080S	220E	4304737299	15281 12528	Federal	GW	S
WRU EIH 11BML-35-8-22	WRU EIH 11BML-35-8-22	NESW	35	080S	220E	4304737300	12528	Federal	GW	P
WRU EIH 3D-ML-35-8-22	WRU EIH 3D-ML-35-8-22	SENW	35	080S	220E	4304737465	12528	Federal	GW	P
WRU EIH 7D-ML-35-8-22	WRU EIH 7D-ML-35-8-22	SWNE	35	080S	220E	4304737466	12528	Federal	GW	P
WRU EIH 4AML-25-8-22	WRU EIH 4AD-25-8-22	NWNW	25	080S	220E	4304738636		Federal	GW	APD
WRU EIH 7AML-26-8-22	WRU EIH 7AD-26-8-22	SWNE	26	080S	220E	4304738637		Federal	GW	APD
WRU EIH 8DML-26-8-22	WRU EIH 8DML-26-8-22	SENE	26	080S	220E	4304738638		Federal	GW	APD
WRU EIH 9DML-26-8-22	WRU EIH 9DML-26-8-22	NESE	26	080S	220E	4304738639		Federal	GW	APD
WRU EIH 6DML-35-8-22	WRU EIH 6DD-35-8-22	SENW	35	080S	220E	4304738640		Federal	GW	APD
WRU EIH 7AD-35-8-22	WRU EIH 7AD-35-8-22	SWNE	35	080S	220E	4304738641		Federal	GW	APD
WRU EIH 13AML-35-8-22	WRU EIH 14BD-35-8-22	SWSW	35	080S	220E	4304738642		Federal	GW	APD
WRU EIH 2AML-35-8-22	WRU EIH 2AML-35-8-22	NWNE	35	080S	220E	4304738643		Federal	GW	APD
WRU EIH 3AD-35-8-22	WRU EIH 3AD-35-8-22	NENW	35	080S	220E	4304738644		Federal	GW	APD
WRU EIH 10AML-26-8-22	WRU EIH 10AML-26-8-22	NWSE	26	080S	220E	4304738647		Federal	GW	APD
WRU EIH 14AML-26-8-22	WRU EIH 14AML-26-8-22	SESW	26	080S	220E	4304738648		Federal	GW	APD
WRU EIH 9CML-26-8-22	WRU EIH 9CD-26-8-22	NESE	26	080S	220E	4304738649		Federal	GW	APD
WRU EIH 6BML-25-8-22	WRU EIH 6BML-25-8-22	SENW	25	080S	220E	4304738650		Federal	GW	APD
WRU EIH 15AG-35-8-22	WRU EIH 15AG-35-8-22	SWSE	35	080S	220E	4304738772		Federal	OW	APD
WRU EIH 15AML-35-8-22	WRU EIH 15AD-35-8-22	SWSE	35	080S	220E	4304738773		Federal	GW	APD

STATE OF UTAH
DEPARTMENT OF NATURAL RESOURCES
DIVISION OF OIL, GAS AND MINING

FORM 9

SUNDRY NOTICES AND REPORTS ON WELLS

Do not use this form for proposals to drill new wells, significantly deepen existing wells below current bottom-hole depth, reenter plugged wells, or to drill horizontal laterals. Use APPLICATION FOR PERMIT TO DRILL form for such proposals.

1. TYPE OF WELL OIL WELL <input type="checkbox"/> GAS WELL <input type="checkbox"/> OTHER _____		5. LEASE DESIGNATION AND SERIAL NUMBER: see attached
2. NAME OF OPERATOR: QUESTAR EXPLORATION AND PRODUCTION COMPANY		6. IF INDIAN, ALLOTTEE OR TRIBE NAME: see attached
3. ADDRESS OF OPERATOR: 1050 17th Street Suite 500 City Denver STATE CO ZIP 80265		7. UNIT or CA AGREEMENT NAME: see attached
4. LOCATION OF WELL FOOTAGES AT SURFACE: attached COUNTY: Uintah QTR/QTR, SECTION, TOWNSHIP, RANGE, MERIDIAN: STATE: UTAH		8. WELL NAME and NUMBER: see attached
PHONE NUMBER: (303) 308-3068		9. API NUMBER: attached
		10. FIELD AND POOL, OR WILDCAT:

11. CHECK APPROPRIATE BOXES TO INDICATE NATURE OF NOTICE, REPORT, OR OTHER DATA

TYPE OF SUBMISSION	TYPE OF ACTION		
<input checked="" type="checkbox"/> NOTICE OF INTENT (Submit in Duplicate) Approximate date work will start: <u>1/1/2007</u>	<input type="checkbox"/> ACIDIZE	<input type="checkbox"/> DEEPEN	<input type="checkbox"/> REPERFORATE CURRENT FORMATION
	<input type="checkbox"/> ALTER CASING	<input type="checkbox"/> FRACTURE TREAT	<input type="checkbox"/> SIDETRACK TO REPAIR WELL
<input type="checkbox"/> SUBSEQUENT REPORT (Submit Original Form Only) Date of work completion:	<input type="checkbox"/> CASING REPAIR	<input type="checkbox"/> NEW CONSTRUCTION	<input type="checkbox"/> TEMPORARILY ABANDON
	<input type="checkbox"/> CHANGE TO PREVIOUS PLANS	<input type="checkbox"/> OPERATOR CHANGE	<input type="checkbox"/> TUBING REPAIR
	<input type="checkbox"/> CHANGE TUBING	<input type="checkbox"/> PLUG AND ABANDON	<input type="checkbox"/> VENT OR FLARE
	<input type="checkbox"/> CHANGE WELL NAME	<input type="checkbox"/> PLUG BACK	<input type="checkbox"/> WATER DISPOSAL
	<input type="checkbox"/> CHANGE WELL STATUS	<input type="checkbox"/> PRODUCTION (START/RESUME)	<input type="checkbox"/> WATER SHUT-OFF
	<input type="checkbox"/> COMMINGLE PRODUCING FORMATIONS	<input type="checkbox"/> RECLAMATION OF WELL SITE	<input checked="" type="checkbox"/> OTHER: <u>Operator Name Change</u>
	<input type="checkbox"/> CONVERT WELL TYPE	<input type="checkbox"/> RECOMPLETE - DIFFERENT FORMATION	

12. DESCRIBE PROPOSED OR COMPLETED OPERATIONS. Clearly show all pertinent details including dates, depths, volumes, etc.


Effective January 1, 2007 operator of record, QEP Uinta Basin, Inc., will hereafter be known as QUESTAR EXPLORATION AND PRODUCTION COMPANY. This name change involves only an internal corporate name change and no third party change of operator is involved. The same employees will continue to be responsible for operations of the properties described on the attached list. All operations will continue to be covered by bond numbers:

Federal Bond Number: 965002976 (BLM Reference No. ESB000024)

Utah State Bond Number: 965003033


Fee Land Bond Number: 965003033

Current operator of record, QEP UINTA BASIN, INC., hereby resigns as operator of the properties as described on the attached list.

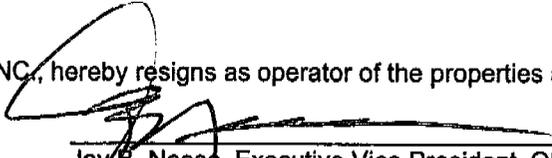
Jay B. Neese, Executive Vice President, QEP Uinta Basin, Inc.

Successor operator of record, QUESTAR EXPLORATION AND PRODUCTION COMPANY, hereby assumes all rights, duties and obligations as operator of the properties as described on the attached list


Jay B. Neese, Executive Vice President
Questar Exploration and Production Company

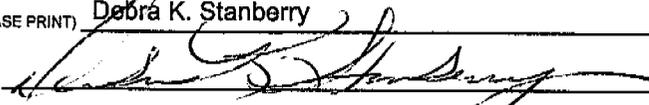NAME (PLEASE PRINT) <u>Debra K. Stanberry</u>	TITLE <u>Supervisor, Regulatory Affairs</u>
SIGNATURE 	DATE <u>3/16/2007</u>

(This space for State use only)

RECEIVED

APR 19 2007

DIV. OF OIL, GAS & MINING

STATE OF UTAH
DEPARTMENT OF NATURAL RESOURCES
DIVISION OF OIL, GAS AND MINING

FORM 9

SUNDRY NOTICES AND REPORTS ON WELLS

Do not use this form for proposals to drill new wells, significantly deepen existing wells below current bottom-hole depth, reenter plugged wells, or to drill horizontal laterals. Use APPLICATION FOR PERMIT TO DRILL form for such proposals.

1. TYPE OF WELL OIL WELL <input type="checkbox"/> GAS WELL <input type="checkbox"/> OTHER _____		5. LEASE DESIGNATION AND SERIAL NUMBER: see attached
2. NAME OF OPERATOR: QUESTAR EXPLORATION AND PRODUCTION COMPANY		6. IF INDIAN, ALLOTTEE OR TRIBE NAME: see attached
3. ADDRESS OF OPERATOR 1050 17th Street Suite 500 Denver STATE CO ZIP 80265		7. UNIT or CA AGREEMENT NAME: see attached
4. LOCATION OF WELL FOOTAGES AT SURFACE: attached		8. WELL NAME and NUMBER: see attached
QTR/QTR, SECTION, TOWNSHIP, RANGE, MERIDIAN:		9. API NUMBER: attached
COUNTY: Uintah		10. FIELD AND POOL, OR WILDCAT:
STATE: UTAH		

11. CHECK APPROPRIATE BOXES TO INDICATE NATURE OF NOTICE, REPORT, OR OTHER DATA

TYPE OF SUBMISSION	TYPE OF ACTION		
<input checked="" type="checkbox"/> NOTICE OF INTENT (Submit in Duplicate) Approximate date work will start: <u>1/1/2007</u>	<input type="checkbox"/> ACIDIZE	<input type="checkbox"/> DEEPEN	<input type="checkbox"/> REPERFORATE CURRENT FORMATION
	<input type="checkbox"/> ALTER CASING	<input type="checkbox"/> FRACTURE TREAT	<input type="checkbox"/> SIDETRACK TO REPAIR WELL
<input type="checkbox"/> SUBSEQUENT REPORT (Submit Original Form Only) Date of work completion:	<input type="checkbox"/> CASING REPAIR	<input type="checkbox"/> NEW CONSTRUCTION	<input type="checkbox"/> TEMPORARILY ABANDON
	<input type="checkbox"/> CHANGE TO PREVIOUS PLANS	<input type="checkbox"/> OPERATOR CHANGE	<input type="checkbox"/> TUBING REPAIR
	<input type="checkbox"/> CHANGE TUBING	<input type="checkbox"/> PLUG AND ABANDON	<input type="checkbox"/> VENT OR FLARE
	<input type="checkbox"/> CHANGE WELL NAME	<input type="checkbox"/> PLUG BACK	<input type="checkbox"/> WATER DISPOSAL
	<input type="checkbox"/> CHANGE WELL STATUS	<input type="checkbox"/> PRODUCTION (START/RESUME)	<input type="checkbox"/> WATER SHUT-OFF
	<input type="checkbox"/> COMMINGLE PRODUCING FORMATIONS	<input type="checkbox"/> RECLAMATION OF WELL SITE	<input checked="" type="checkbox"/> OTHER: <u>Well Name Changes</u>
	<input type="checkbox"/> CONVERT WELL TYPE	<input type="checkbox"/> RECOMPLETE - DIFFERENT FORMATION	

12. DESCRIBE PROPOSED OR COMPLETED OPERATIONS. Clearly show all pertinent details including dates, depths, volumes, etc.

PER THE ATTACHED LIST OF WELLS, QUESTAR EXPLORATION AND PRODUCTION COMPANY REQUESTS THAT THE INDIVIDUAL WELL NAMES BE UPDATED IN YOUR RECORDS.

NAME (PLEASE PRINT) <u>Debra K. Stanberry</u>	TITLE <u>Supervisor, Regulatory Affairs</u>
SIGNATURE	DATE <u>4/17/2007</u>

(This space for State use only)

RECEIVED
APR 19 2007
DIV. OF OIL, GAS & MINING



United States Department of the Interior

BUREAU OF LAND MANAGEMENT

Utah State Office
P.O. Box 45155
Salt Lake City, UT 84145-0155



IN REPLY REFER TO
3180
UT-922

April 23, 2007

Questar Exploration and Production Company
1050 17th Street, Suite 500
Denver, Colorado 80265

Re: White River Unit
Uintah County, Utah

Gentlemen:

On April 12, 2007, we received an indenture dated April 6, 2007, whereby QEP Uinta Basin, Inc. resigned as Unit Operator and Questar Exploration and Production Company was designated as Successor Unit Operator for the White River Unit, Uintah County, Utah.

This indenture was executed by all required parties and the signatory parties have complied with Sections 5 and 6 of the unit agreement. The instrument is hereby approved effective April 23, 2007. In approving this designation, the Authorized Officer neither warrants nor certifies that the designated party has obtained all required approval that would entitle it to conduct operations under the White River Unit Agreement.

Your nationwide oil and gas bond No. ESB000024 will be used to cover all federal operations within the White River Unit.

It is requested that you notify all interested parties of the change in unit operator. Copies of the approved instruments are being distributed to the appropriate federal offices, with one copy returned herewith.

Sincerely,

/s/ Greg J. Noble

Greg J. Noble
Acting Chief, Branch of Fluid Minerals

Enclosure

bcc: Field Manager - Vernal (w/enclosure)
SITLA
Division of Oil, Gas & Mining
File - White River Unit (w/enclosure)
Agr. Sec. Chron
Reading File
Central Files

UT922:TAThompson:tt:4/23/07

RECEIVED

APR 30 2007

DIV. OF OIL, GAS & MINING

STATE OF UTAH
DEPARTMENT OF NATURAL RESOURCES
DIVISION OF OIL, GAS AND MINING

FORM 9

SUNDRY NOTICES AND REPORTS ON WELLS		5. LEASE DESIGNATION AND SERIAL NUMBER: See attached
Do not use this form for proposals to drill new wells, significantly deepen existing wells below current bottom-hole depth, reenter plugged wells, or to drill horizontal laterals. Use APPLICATION FOR PERMIT TO DRILL form for such proposals.		6. IF INDIAN, ALLOTTEE OR TRIBE NAME: See attached
1. TYPE OF WELL OIL WELL <input type="checkbox"/> GAS WELL <input type="checkbox"/> OTHER _____		7. UNIT or CA AGREEMENT NAME: See attached
2. NAME OF OPERATOR: Questar Exploration and Production Company <i>N5085</i>		8. WELL NAME and NUMBER: See attached
3. ADDRESS OF OPERATOR: 1050 17th Street, Suite 500 Denver STATE CO ZIP 80265		9. API NUMBER: Attached
4. LOCATION OF WELL FOOTAGES AT SURFACE: See attached		10. FIELD AND POOL, OR WILDCAT: See attached
QTR/QTR, SECTION, TOWNSHIP, RANGE, MERIDIAN:		COUNTY: Attached
		STATE: UTAH

11 CHECK APPROPRIATE BOXES TO INDICATE NATURE OF NOTICE, REPORT, OR OTHER DATA			
TYPE OF SUBMISSION	TYPE OF ACTION		
<input checked="" type="checkbox"/> NOTICE OF INTENT (Submit in Duplicate) Approximate date work will start: <u>6/14/2010</u>	<input type="checkbox"/> ACIDIZE <input type="checkbox"/> ALTER CASING <input type="checkbox"/> CASING REPAIR <input type="checkbox"/> CHANGE TO PREVIOUS PLANS <input type="checkbox"/> CHANGE TUBING <input type="checkbox"/> CHANGE WELL NAME <input type="checkbox"/> CHANGE WELL STATUS <input type="checkbox"/> COMMINGLE PRODUCING FORMATIONS <input type="checkbox"/> CONVERT WELL TYPE	<input type="checkbox"/> DEEPEN <input type="checkbox"/> FRACTURE TREAT <input type="checkbox"/> NEW CONSTRUCTION <input type="checkbox"/> OPERATOR CHANGE <input type="checkbox"/> PLUG AND ABANDON <input type="checkbox"/> PLUG BACK <input type="checkbox"/> PRODUCTION (START/RESUME) <input type="checkbox"/> RECLAMATION OF WELL SITE <input type="checkbox"/> RECOMPLETE - DIFFERENT FORMATION	<input type="checkbox"/> REPERFORATE CURRENT FORMATION <input type="checkbox"/> SIDETRACK TO REPAIR WELL <input type="checkbox"/> TEMPORARILY ABANDON <input type="checkbox"/> TUBING REPAIR <input type="checkbox"/> VENT OR FLARE <input type="checkbox"/> WATER DISPOSAL <input type="checkbox"/> WATER SHUT-OFF <input checked="" type="checkbox"/> OTHER: <u>Operator Name Change</u>
<input type="checkbox"/> SUBSEQUENT REPORT (Submit Original Form Only) Date of work completion: _____			

12 DESCRIBE PROPOSED OR COMPLETED OPERATIONS. Clearly show all pertinent details including dates, depths, volumes, etc.

Effective June 14, 2010 Questar Exploration and Production Company changed its name to QEP Energy Company. This name change involves only an internal corporate name change and no third party change of operator is involved. The same employees will continue to be responsible for operations of the properties described on the attached list. All operations will continue to be covered by bond numbers:
 Federal Bond Number: 965002976 (BLM Reference No. ESB000024) *N3700*
 Utah State Bond Number: ~~965003033~~
 Fee Land Bond Number: ~~965003033~~ } *965010695*
 BIA Bond Number: ~~799446~~ } *965010693*

The attached document is an all inclusive list of the wells operated by Questar Exploration and Production Company. As of June 14, 2010 QEP Energy Company assumes all rights, duties and obligations as operator of the properties as described on the list

NAME (PLEASE PRINT) <u>Morgan Anderson</u>	TITLE <u>Regulatory Affairs Analyst</u>
SIGNATURE <i>Morgan Anderson</i>	DATE <u>6/23/2010</u>

(This space for State use only)

RECEIVED
JUN 28 2010

DIV. OF OIL, GAS & MINING

(See Instructions on Reverse Side)

APPROVED *6/13/2009*
Earlene Russell
Division of Oil, Gas and Mining
Earlene Russell, Engineering Technician

Questar Exploration Production Company (N5085) to QEP Energy Company (N3700)
WHITE RIVER
 effective June 14, 2010

well_name	sec	tpw	rng	api	entity	mineral lease	type	stat	C
WR 16-9	09	080S	220E	4304715081	4915	Federal	OW	S	
WRU EIH 15-35-8-22	35	080S	220E	4304733061	12528	Federal	GW	P	
WRU EIH 12W-35-8-22	35	080S	220E	4304733393	12528	Federal	GW	P	
WR 13W-3-8-22	03	080S	220E	4304733651	13544	Federal	GW	P	
OU GB 6W-9-8-22	09	080S	220E	4304734010	13545	Federal	GW	P	
WRU EIH 4W-35-8-22	35	080S	220E	4304734042	12528	Federal	GW	P	
WRU EIH 3W-35-8-22	35	080S	220E	4304734044	12528	Federal	GW	P	
WRU GB 4WRG-9-8-22	09	080S	220E	4304734208	4915	Federal	OW	P	
WRU EIH 13WX-35-8-22	35	080S	220E	4304734210	12528 13456	Federal	GW	P	
WRU EIH 5W-35-8-22	35	080S	220E	4304734572	12528	Federal	GW	P	
OU GB 14W-9-8-22	09	080S	220E	4304734649	13545	Federal	GW	P	
WRU GB 9MU-9-8-22	09	080S	220E	4304734650	13545	Federal	GW	P	
OU GB 10W-9-8-22	09	080S	220E	4304734651	13545	Federal	GW	P	
OU GB 15W-9-8-22	09	080S	220E	4304734678	13545	Federal	GW	P	
OU GB 16W-9-8-22	09	080S	220E	4304734679	13545	Federal	GW	P	
WRU EIH 6W-35-8-22	35	080S	220E	4304734684	12528 16723	Federal	GW	P	
GB 11ML-10-8-22	10	080S	220E	4304734691	14818	Federal	GW	P	
WRU EIH 11W-35-8-22	35	080S	220E	4304734708	12528	Federal	GW	P	
WRU GB 5M-9-8-22	09	080S	220E	4304734753	13545 14447	Federal	GW	S	
OU GB 12W-4-8-22	04	080S	220E	4304734762	13718	Federal	GW	P	
OU GB 12M-10-8-22	10	080S	220E	4304734769	13545	Federal	GW	P	
WRU EIH 14W-26-8-22	26	080S	220E	4304734835	12528	Federal	GW	TA	
WRU EIH 11MU-26-8-22	26	080S	220E	4304734836	12528 13713	Federal	GW	P	
WRU EIH 10W-35-8-22	35	080S	220E	4304735046	12528 15700	Federal	GW	P	
WRU EIH 9MU-26-8-22	26	080S	220E	4304735047	12528 14003	Federal	GW	P	
WRU EIH 15MU-26-8-22	26	080S	220E	4304735048	12528	Federal	GW	P	
WRU EIH 1MU-35-8-22	35	080S	220E	4304735049	12528	Federal	GW	P	
WRU EIH 9M-35-8-22	35	080S	220E	4304735050	12528 14005	Federal	GW	P	
WRU EIH 7MU-35-8-22	35	080S	220E	4304735051	12528 14106	Federal	GW	P	
WRU EIH 1MU-26-8-22	26	080S	220E	4304735118	12528 14349	Federal	GW	P	
WRU EIH 7MU-26-8-22	26	080S	220E	4304735119	12528 14102	Federal	GW	P	
WRU EIH 10MU-26-8-22	26	080S	220E	4304735120	12528 14107	Federal	GW	P	
WRU EIH 15MU-35-8-22	35	080S	220E	4304735121	12528 14197	Federal	GW	P	
WRU EIH 10ML-23-8-22	23	080S	220E	4304735187	12528 14503	Federal	GW	P	
WRU EIH 9ML-23-8-22	23	080S	220E	4304735189	12528 14504	Federal	GW	S	

Bonds: BLM = ESB000024
 BIA = 956010693
 State = 965010695

Questar Exploration Production Company (N5085) to QEP Energy Company (N3700)
WHITE RIVER
 effective June 14, 2010

well_name	sec	twp	rng	api	entity	mineral lease	type	stat	C
WRU EIH 16MU-26-8-22	26	080S	220E	4304735191	12528	Federal	GW	P	
					14351				
WRU EIH 2MU-26-8-22	26	080S	220E	4304735192	12528	Federal	GW	P	
					14104				
WRU EIH 8MU-26-8-22	26	080S	220E	4304735193	12528	Federal	GW	P	
					14234				
WRU EIH 16MU-35-8-22	35	080S	220E	4304735194	12528	Federal	GW	P	
					14198				
WRU EIH 8MU-35-8-22	35	080S	220E	4304735195	12528	Federal	GW	P	
					17329				
WRU EIH 13MU-25-8-22	25	080S	220E	4304735329	12528	Federal	GW	P	
					14168				
WRU EIH 15ML-23-8-22	23	080S	220E	4304735387	12528	Federal	GW	S	
					14681				
WRU EIH 4MU-25-8-22	25	080S	220E	4304735388	12528	Federal	GW	P	
					14339				
WRU EIH 3MU-25-8-22	25	080S	220E	4304735389	12528	Federal	GW	P	
					14341				
WRU EIH 12ML-24-8-22	24	080S	220E	4304735425	12528	Federal	GW	P	
					14536				
WRU EIH 14ML-24-8-22	24	080S	220E	4304735426	12528	Federal	GW	P	
					14646				
WRU EIH 6MU-25-8-22	25	080S	220E	4304735431	12528	Federal	GW	P	
					14379				
WRU EIH 5MU-25-8-22	25	080S	220E	4304735432	12528	Federal	GW	P	
					14240				
WRU EIH 12MU-25-8-22	25	080S	220E	4304735601	12528	Federal	GW	P	
					14214				
WRU EIH 14MU-35-8-22	35	080S	220E	4304735667	12528	Federal	GW	P	
					14615				
WRU EIH 13ML-24-8-22	24	080S	220E	4304735793	12528	Federal	GW	S	
					14644				
WRU EIH 16ML-23-8-22	23	080S	220E	4304735804	12528	Federal	GW	P	
					14683				
WRU EIH 11ML-24-8-22	24	080S	220E	4304735805	12528	Federal	GW	P	
					14540				
WRU EIH 6B-ML-35-8-22	35	080S	220E	4304737299	12528	Federal	GW	P	
					15281				
WRU EIH 11BML-35-8-22	35	080S	220E	4304737300	12528	Federal	GW	P	
					15282				
WRU EIH 3D-ML-35-8-22	35	080S	220E	4304737465	12528	Federal	GW	P	
					15552				
WRU EIH 7D-ML-35-8-22	35	080S	220E	4304737466	12528	Federal	GW	P	
					15637				
WRU EIH 4AD-25-8-22	25	080S	220E	4304738636	12528	Federal	GW	P	
					16651				
WRU EIH 7AD-26-8-22	26	080S	220E	4304738637	12528	Federal	GW	P	
					16579				
WRU EIH 6DD-35-8-22	35	080S	220E	4304738640	12528	Federal	GW	P	
					16511				

Bonds: BLM = ESB000024
 BIA = 956010693
 State = 965010695

Questar Exploration Production Company (N5085) to QEP Energy Company (N3700)
WHITE RIVER
 effective June 14, 2010

well_name	sec	twp	rng	api	entity	mineral lease	type	stat	C
WRU EIH 7AD-35-8-22	35	080S	220E	4304738641	16180	Federal	GW	P	
WRU EIH 14BD-35-8-22	35	080S	220E	4304738642	17143	Federal	GW	OPS	C
WRU EIH 9CD-26-8-22	26	080S	220E	4304738649	12528 16446	Federal	GW	P	
GB 1M-4-8-22R (RIGSKID)	04	080S	220E	4304738990	15879	Federal	GW	P	
WRU EIH 6D-5-8-23	05	080S	230E	4304738994	16415	Federal	GW	P	
WRU GB 13G-3-8-22	03	080S	220E	4304739792	4915	Federal	OW	P	
WRU GB 14G-4-8-22	04	080S	220E	4304740097	4915	Federal	OW	P	
GB 3D-4-8-22R(RIGSKID)	04	080S	220E	4304740345	17099	Federal	GW	P	



United States Department of the Interior

BUREAU OF LAND MANAGEMENT

Utah State Office

P.O. Box 45155

Salt Lake City, UT 84145-0155

<http://www.blm.gov/ut/st/en.html>



IN REPLY REFER TO:
3100
(UT-922)

JUL 28 2010

Memorandum

To: Vernal Field Office, Price Field Office, Moab Field Office

From: Chief, Branch of Minerals

Roger L. Bankert

Subject: Name Change Recognized

Attached is a copy of the Certificate of Name Change issued by the Texas Secretary of State and a decision letter recognizing the name change from the Eastern States Office. We have updated our records to reflect the name change in the attached list of leases.

The name change from **Questar Exploration and Production Company** into **QEP Energy Company** is effective June 8, 2010.

cc: MMS
UDOGM

RECEIVED

AUG 16 2010

DIV OF OIL, GAS & MINERAL