

FIML NATURAL RESOURCES, LLC

February 10, 2006

Utah Division of Oil, Gas and Mining
1594 West North Temple, Suite 1210
P. O. Box 145801
Salt Lake City, UT 84114-5801

Attn.: Ms. Diana Whitney

RE: Ute Tribal #15-21-1319
SWSE Sec 21 T-13S R-19E
Wildcat Field
Uintah County, Utah

Ute Tribal #5-22-1319
SWNW Sec 22 T-13S R-19E
Wildcat Field
Uintah County, Utah

Dear Ms. Whitney:

Enclosed is an original of the applications to drill concerning the referenced proposed wells and the exception letter for the Ute Tribal 15-21-1319.

FIML Natural Resources, LLC (FNR) is requesting the Utah Division of Oil, Gas and Mining to hold this application and all future information as confidential.

If any questions arise or additional information is required, please contact the undersigned at 303-893-5090 or Cassandra.parks@fmr.com.

Sincerely,



Cassandra Parks
Operations Assistant

/cp

Enclosures:

410 17th Street, Suite 900 * Denver, CO 80202 * (303)893-5073 * Facsimile (303) 573-0386

RECEIVED

FEB 13 2006

DIV. OF OIL, GAS & MINING

Form
(August 2004)

FORM
Approved August 2004

**UTE INDIAN TRIBE
DEPARTMENT OF ENERGY AND MINERALS
APPLICATION FOR PERMIT TO DRILL OR REENTER**

5. Lease Serial No. or EDA No.
EDA Number UIT-EDA-001-000

6. Tribe Name
Ute

1a. Type of work: DRILL REENTER

7. If Unit or CA Agreement, Name and No.
N/A

1b. Type of Well: Oil Well Gas Well Other Single Zone Multiple Zone

8. Lease Name and Well No.
Ute Tribal 5-22-1319

2. Name of Operator
FIML Natural Resources, LLC

9. API Well No.
43-047-37751

3a. Address **410 17th St., 9th Floor, Denver, CO 80202**

3b. Phone No. (include area code)
(303) 893-5090

10. Field and Pool, or Exploratory
Wildcat

4. Location of Well (Report location clearly and in accordance with any State requirements.)*
At surface **SW/4 NW/4 2,167' FNL & 789' FWL Sec 22 T-13S R-19E**
At proposed prod. zone **Same 604407X 39.672968 43919604 -109.782698**

11. Sec., T. R. M. or Blk. and Survey or Area
Sec 22, T-13S R-19E

14. Distance in miles and direction from nearest town or post office*
40.8 miles south southwest of Ouray, Utah

12. County
Uintah

13. State
UT

15. Distance from proposed* location to nearest property or lease line, ft. (Also to nearest drig. unit line, if any)
789'

16. No. of acres in lease
640

17. Spacing Unit dedicated to this well
40 Acres

18. Distance from proposed location* to nearest well, drilling, completed, applied for, on this lease, ft.

19. Proposed Depth
5,410'

20. State Bond #
8193-15-93

21. Elevations (Show whether DF, KDB, RT, GL, etc.)
6,547' GL


22. Approximate date work will start*
04/15/2006

23. Estimated duration
15 days


24. Attachments

The following shall be attached to this form:

- Well plat certified by a registered surveyor.
- A Drilling Plan.
- A Surface Use Plan.
- Bond to cover the operations unless covered by an existing bond on file (see Item 20 above).
- Such other site specific information and/or plans as may be required by the Energy and Minerals Department.

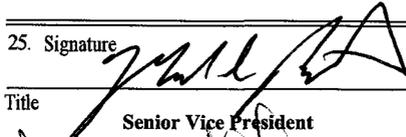25. Signature  Name (Printed/Typed) **Mark D. Bingham** Date **02/10/2006**

Title **Senior Vice President**

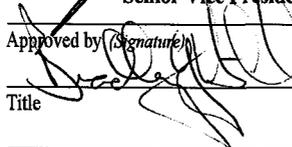Approved by (Signature)  Name (Printed/Typed) **BRADLEY G. HILL** Date **02-28-06**

Title **Tribal Office ENVIRONMENTAL MANAGER**

Application approval does not warrant or certify that the applicant holds legal or equitable title to those rights in the subject lease which would entitle the applicant to conduct operations thereon. Conditions of approval, if any, are attached.

Federal Approval
Action is Necessary


**Federal Approval of this
Action is Necessary**

CONFIDENTIAL

**RECEIVED
FEB 13 2006**

DIV. OF OIL, GAS & MINING

T13S, R19E, S.L.B.&M.

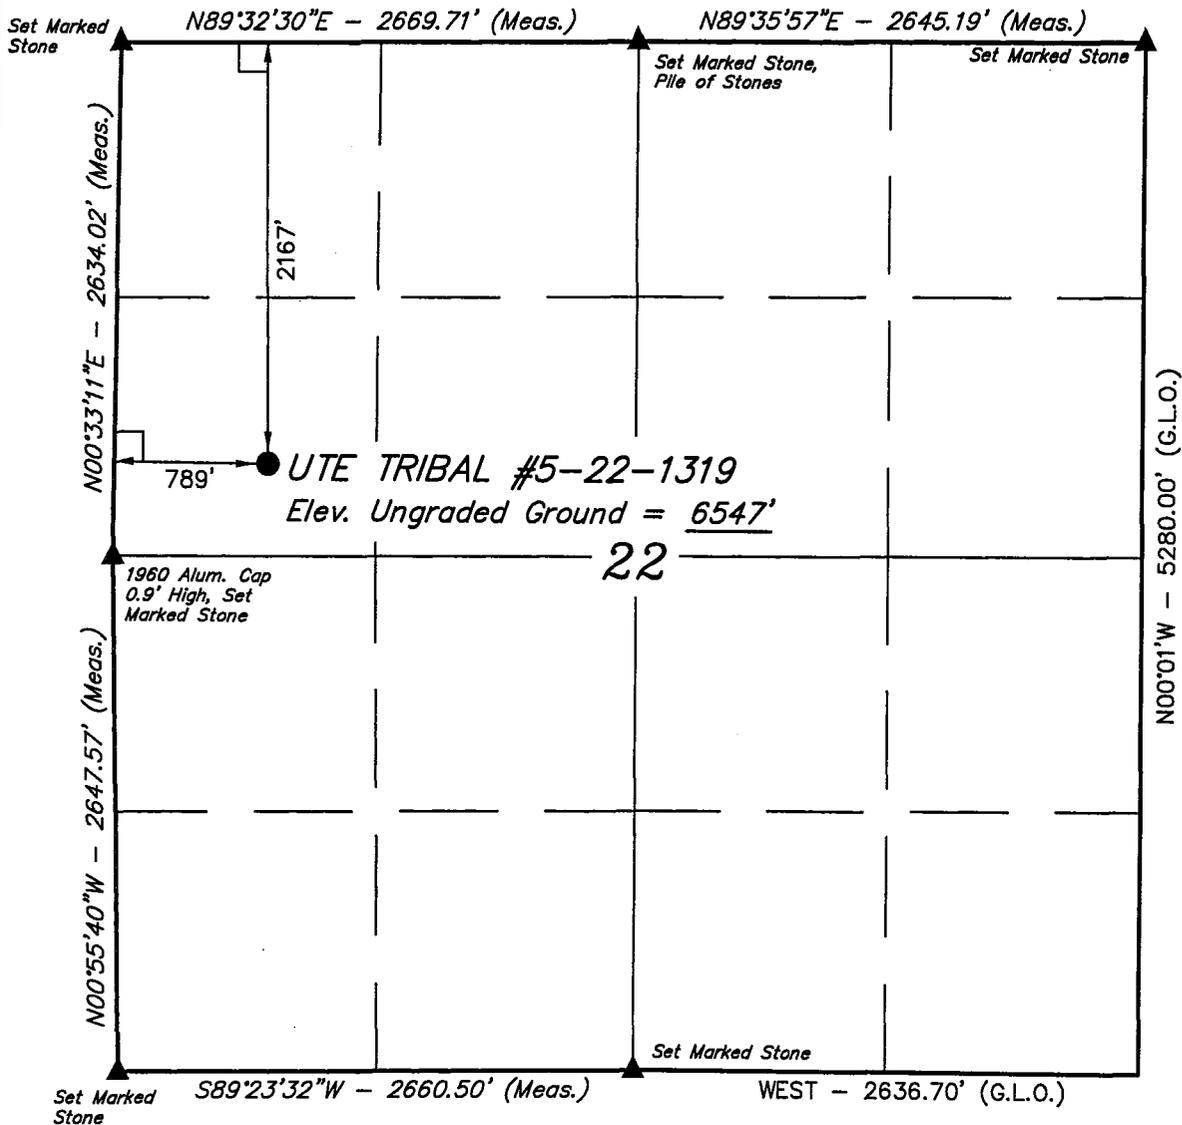

BASIS OF BEARINGS

BASIS OF BEARINGS IS A G.P.S. OBSERVATION.

(AUTONOMOUS NAD 83)
 LATITUDE = 39°40'23.01" (39.673058)
 LONGITUDE = 109°47'00.93" (109.783592)
 (AUTONOMOUS NAD 27)
 LATITUDE = 39°40'23.14" (39.673094)
 LONGITUDE = 109°46'58.43" (109.782897)

LEGEND:


- └─┘ = 90° SYMBOL
- = PROPOSED WELL HEAD.
- ▲ = SECTION CORNERS LOCATED.

UTE/FNR LLC.

Well location, UTE TRIBAL #5-22-1319, located as shown in the SW 1/4 NW 1/4 of Section 22, T13S, R19E, S.L.B.&M. Uintah County, Utah.


BASIS OF ELEVATION

BENCH MARK (47 WF) LOCATED IN THE NW 1/4 OF SECTION 22, T12S, R19E, S.L.B.&M. TAKEN FROM THE DOG KNOLL QUADRANGLE, UTAH, UINTAH COUNTY, 7.5 MINUTE QUAD. (TOPOGRAPHIC MAP) PUBLISHED BY THE UNITED STATES DEPARTMENT OF THE INTERIOR, GEOLOGICAL SURVEY. SAID ELEVATION IS MARKED ON CAP AS BEING 6473 FEET.

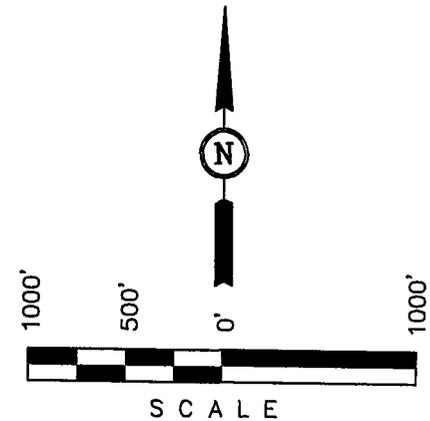

CERTIFICATE

THIS IS TO CERTIFY THAT THE ABOVE PLAT WAS PREPARED FROM FIELD NOTES OF ACTUAL SURVEYS MADE BY ME OR UNDER MY SUPERVISION AND THAT THE SAME ARE TRUE AND CORRECT TO THE BEST OF MY KNOWLEDGE AND BELIEF.

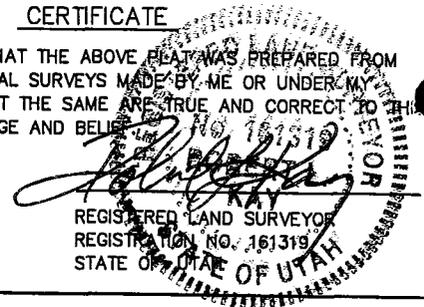

UINTAH ENGINEERING & LAND SURVEYING		
85 SOUTH 200 EAST - VERNAL, UTAH 84078		
(435) 789-1017		
SCALE 1" = 1000'	DATE SURVEYED: 7-13-05	DATE DRAWN: 7-22-05
PARTY B.H. B.W. K.G.	REFERENCES G.L.O. PLAT	
WEATHER HOT	FILE UTE/FNR LLC.	

SELF CERTIFICATION STATEMENT

The following self-certification statement is provided per federal requirements dated June 15, 1988.

Please be advised that FIML Natural Resources, LLC is considered to be the operator of the following well.

Ute Tribal 5-22-1319
SW/4 NW/4 2,167' FNL 789' FWL Sec 22, T-13S, R-19E, S.L.B.&M.
EDA Number UIT-EDA-001-000
Uintah County, Utah

FIML Natural Resources, LLC is responsible under the terms of this lease for the operations conducted upon lease lands.



Rick L. Parks
Operations Manager
FIML Natural Resources, LLC
410 17th Street
9th Floor
Denver, Colorado 80202
(303) 893-5081

UTE/FNR LLC
Managed and Operated by FIML Natural Resources, LLC

Ute Tribal 5-22-1319
SW/4 NW/4 2,167' FNL 789' FWL Section 22 T-13S R-19E
Uintah County, Utah
EDA Number UIT-EDA-001-000

DRILLING PROGRAM

All lease and/or unit operations will be conducted in such a manner that full compliance is made with all applicable laws, regulations, Onshore Oil and Gas Orders, the approved Plan of Operations, and any applicable Notice to Lessees.

UTE/FNR LLC is responsible for the actions of its subcontractors. A complete copy of the approved "Application for Permit to Drill" and the Standard Operating Procedures will be furnished to the field representative(s) to ensure compliance and will be on location during all construction and drilling operations.

1. Estimated Tops of Geological Markers:

Formation	Depth
Green River	Surface
Wasatch	2,706'
Mesa Verde	5,160'
Total Depth	5,410'

2. Estimated Depths of Anticipated Water, Oil, Gas, or Other Minerals:

Substance	Formation	Depth
Oil/Gas	Wasatch	2,706'
Oil/Gas	Mesa Verde	5,160'

All usable water, having less than 10,000 ppm total dissolved solids, and any prospectively valuable minerals encountered during drilling will be recorded by depth and adequately protected. All oil and gas shows will be tested to determine their commercial potential. This information will be reported to the Ute Tribe Energy and Minerals Department.

All water shows and water bearing zones will be reported to the Ute Tribe Energy and Minerals Department within one (1) business day after being encountered. Filing of the State of Utah form 7 Report of Water Encountered is optional.

3. Pressure Control Equipment:

Please refer to UTE/FNR LLC Standard Operating Procedure (SOP Version: Revised November 18, 2005).

4. **Proposed Casing and Cementing Program:**

Please refer to UTE/FNR LLC Standard Operating Procedure (SOP Version: Revised November 18, 2005).

5. **Drilling Fluids Program:**

Please refer to UTE/FNR LLC Standard Operating Procedure (SOP Version: Revised November 18, 2005).

6. **Evaluation Program:**

Please refer to UTE/FNR LLC Standard Operating Procedure (SOP Version: Revised November 18, 2005).

7. **Abnormal Conditions:**

Please refer to UTE/FNR LLC Standard Operating Procedure (SOP Version: Revised November 18, 2005).



8. **Anticipated Starting Dates and Notification of Operations:**

Please refer to UTE/FNR LLC Standard Operating Procedure (SOP Version: Revised November 18, 2005).

9. **Other Information:**

Please refer to UTE/FNR LLC Standard Operating Procedure (SOP Version: Revised November 18, 2005).

2M SYSTEM
BLOWOUT PREVENTER FOR HIGH PRESSURE WELLS
900 SERIES MINIMUM
2000# psi W.P.
BOP 6" X 3000 PSI or 10" X 3000 PSI

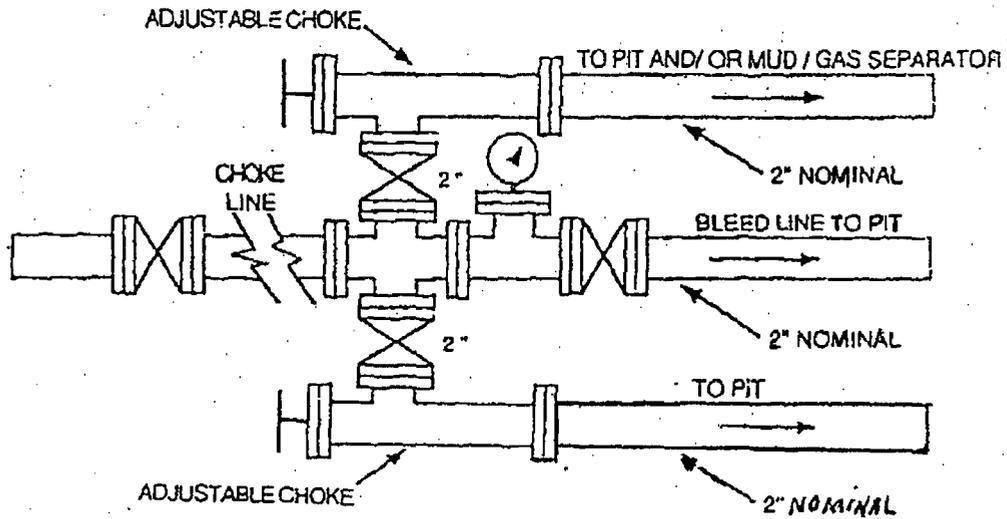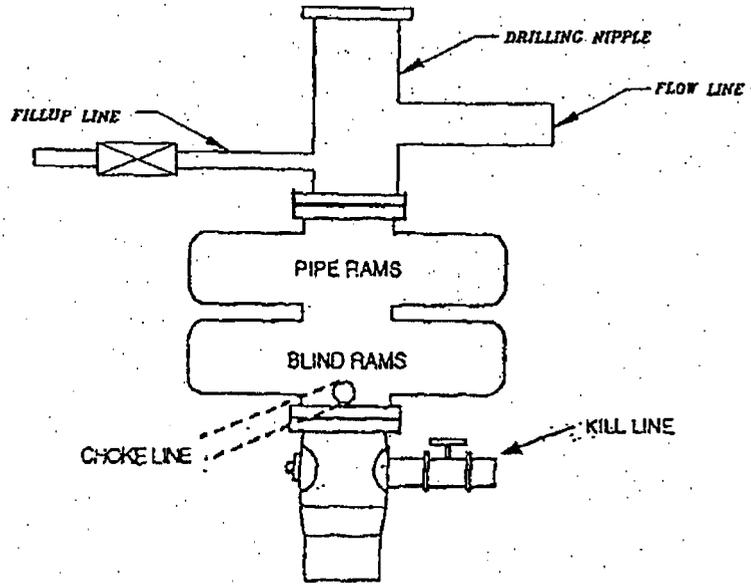

UTE/FNR LLC
Managed and Operated by FIML Natural Resources, LLC

Ute Tribal 5-22-1319
SW/4 NW/4 2167' ^{FNC} NSL 789' FWL Section 22 T-13S R-19E
Uintah County, Utah
EDA Number UIT-EDA-001-000

MULTI-POINT SURFACE USE & OPERATIONS PLAN

1. Existing Roads

- A. Proceed in a westerly direction from Vernal, Utah along U.S. Highway 40 approximately 14.0 miles to the junction of State Highway 88. Turn left and proceed in a southerly direction approximately 17.0 miles to Ouray, Utah. Proceed south out of Ouray for 9.1 miles to the Seep Ridge Road. Turn right and follow Seep Ridge Road in a southerly direction approximately 2.8 miles to the Black Bridge. Cross the Black Bridge and turn left. Proceed in a southerly direction for approximately 28.2 miles. Turn left and follow the new Ute Tribal 5-22-1319 access road for approximately 0.4 miles to the Ute Tribal 5-22-1319 location.
- B. The proposed well site is located approximately 40.80 miles south southwest of Ouray, Utah – See attached Topographic Map “A”.
- C. Refer to attached Topographic Map “A”.
- D. Existing roads will be maintained and repaired as necessary. No off lease Right-of-Way will be required.

2. Planned Access Roads

See Topographic Map “B” for the location of the proposed access road.

3. Location of existing wells within a one mile radius of proposed well location

See Topographic Map “C” for the location of existing wells within a one-mile radius.

4. Location of Existing and /or Proposed Facilities

Please refer to UTE/FNR LLC Standard Operating Practices (SOP Version: November 18, 2005).

5. Location and Type of Water Supply

- A. Water supply will be from the Ute Tribal 6-11-1219 water well. The State Water Right number is 43-10447 and the well is located in Section 6, T-12S, R-19E, Uintah County, Utah.
- B. Water will be hauled by JN Trucking, Inc.

6. Source of Construction Materials

Please refer to UTE/FNR LLC Standard Operating Practices (SOP Version: November 18, 2005).

7. Method of Handling Waste Materials

Please refer to UTE/FNR LLC Standard Operating Practices (SOP Version: November 18, 2005).

8. Ancillary Facilities

Please refer to UTE/FNR LLC Standard Operating Practices (SOP Version: November 18, 2005).

9. Well Site Layout

The attached Location Layout diagram describes drill pad cross-sections, cuts and fills, and locations of the mud tanks, reserve pit, pipe racks, trailer parking, spoil dirt stockpile(s) and top soil stockpile(s).

10. Plans for Restoration of the Surface

Please refer to UTE/FNR LLC Standard Operating Practices (SOP Version: November 18, 2005).

11. Surface Ownership

Access Road: Ute Indian Tribe
Location: Ute Indian Tribe

12. Other Information

Please refer to UTE/FNR LLC Standard Operating Practices (SOP Version: November 18, 2005).

13. Operator's Representative and Certification

Name: Rick L. Parks
Address: 410 17th Street
9th Floor
Denver, Colorado 80202
Phone No. 303-893-5081
Cellular No. 303-229-7689

All lease and/or unit operations will be conducted in such a manner that full compliance is made with all applicable laws, regulations and Onshore Oil and Gas Orders. FIML Natural Resources, LLC is fully responsible for the actions of its subcontractors. A copy of these conditions will be furnished to the field representative to ensure compliance.

Certification:

I hereby certify that I, or persons under my direct supervision, have inspected the proposed drill site and access route; that I am familiar with the conditions that presently exist; that the statements made in this plan are, to the best of my knowledge and belief, true and correct; and that the work associated with operations proposed herein will be performed by FIML Natural Resources, LLC and its contractors and subcontractors in conformity with this plan and the terms and conditions under which it was approved.

2/9/06
Date


Rick L. Parks
Operations Manager
FIML Natural Resources, LLC

EPA's LIST OF NONEXEMPT EXPLORATION AND PRODUCTION WASTES

While the following wastes are nonexempt, they are not necessarily hazardous.

- Unused fracturing fluids or acids
- Gas plant cooling tower cleaning wastes
- Painting wastes
- Oil and gas service company wastes, such as empty drums, drum rinsate, vacuum truck rinsate, sandblast media, painting wastes, spent solvents, spilled chemicals, and waste acids
- Vacuum truck and drum rinsate from trucks and drums, transporting or containing nonexempt waste
- Refinery wastes
- Liquid and solid wastes generated by crude oil and tank bottom reclaimers
- Used equipment lubrication oils
- Waste compressor oil, filters, and blowdown
- Used hydraulic fluids
- Waste solvents
- Waste in transportation pipeline-related pits
- Caustic or acid cleaners
- Boiler cleaning wastes
- Boiler refractory bricks
- Incinerator ash
- Laboratory wastes
- Sanitary wastes
- Pesticide waste
- Radioactive tracer wastes
- Drums, insulation, and miscellaneous solids

UTE/FNR LLC.
UTE TRIBAL #5-22-1319
 LOCATED IN UINTAH COUNTY, UTAH
 SECTION 22, T13S, R19E, S.L.B.&M.



PHOTO: VIEW FROM CORNER #5 TO LOCATION STAKE

CAMERA ANGLE: SOUTHEASTERLY



PHOTO: VIEW FROM BEGINNING OF PROPOSED ACCESS

CAMERA ANGLE: SOUTHEASTERLY




U Ute Engineering & Land Surveying
E 85 South 200 East Vernal, Utah 84078
L 435-789-1017 uels@uelsinc.com
S

LOCATION PHOTOS			07	29	05	PHOTO
<small>MONTH</small>	<small>DAY</small>	<small>YEAR</small>				
TAKEN BY: B.H.	DRAWN BY: L.K.	REVISED: 00-00-00				

UTE/FNR LLC.

LOCATION LAYOUT FOR

UTE TRIBAL #5-22-1319
SECTION 22, T13S, R19E, S.L.B.&M.
2167' FNL 789' FWL

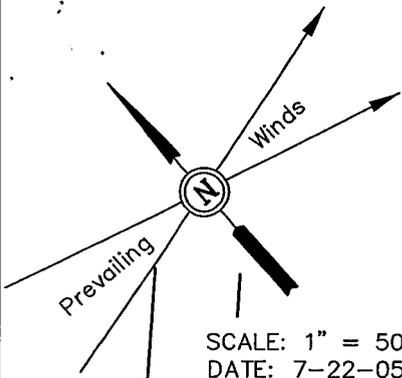

SCALE: 1" = 50'
DATE: 7-22-05
DRAWN BY: K.G.

C-0.5'
El. 46.8'

Proposed Access Road

F-8.1'
El. 38.2'

Sta. 3+30



Approx. Top of Cut Slope

Round Corners as Needed

NOTE:
Flare Pit is to be located a min. of 100' from the Well Head.


Reserve Pit Backfill & Spoils Stockpile



C-3.1'
El. 49.4'

Approx. Toe of Fill Slope

C-20.3'
El. 56.6'
(Btm. Pit)

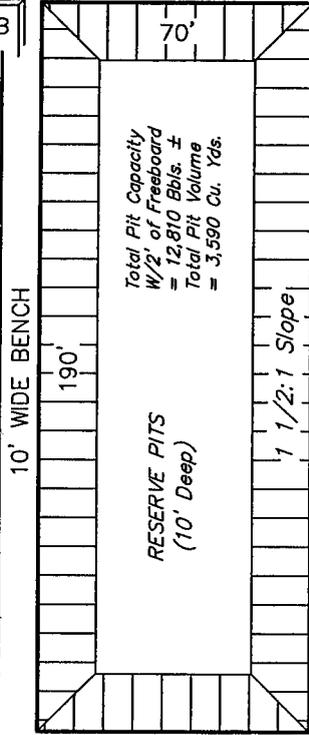

C-1.0'
El. 47.3'

Sta. 1+60




F-0.2'
El. 46.1'

Existing Road

10' WIDE BENCH

Total Pit Capacity W/2' of Freeboard = 12,810 Bbls. ±
Total Pit Volume = 3,590 Cu. Yds.

C-3.7'
El. 50.0'

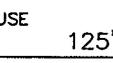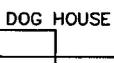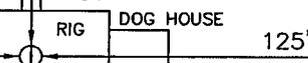

Sta. 0+50

Sta. 0+00

C-25.6'
El. 61.9'
(Btm. Pit)

C-9.5'
El. 55.8'

Reserve Pit Backfill & Spoils Stockpile

Topsoil Stockpile

C-9.6'
El. 55.9'

Elev. Ungraded Ground at Location Stake = 6547.3'
Elev. Graded Ground at Location Stake = 6546.3'






UTE/FNR LLC.

TYPICAL CROSS SECTIONS FOR

UTE TRIBAL #5-22-1319
SECTION 22, T13S, R19E, S.L.B.&M.
2167' FNL 789' FWL

1" = 20'
X-Section
Scale
1" = 50'

DATE: 7-22-05
DRAWN BY: K.G.

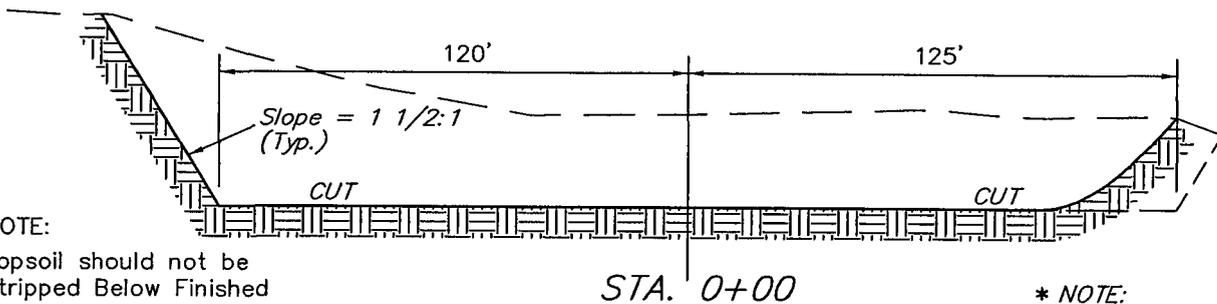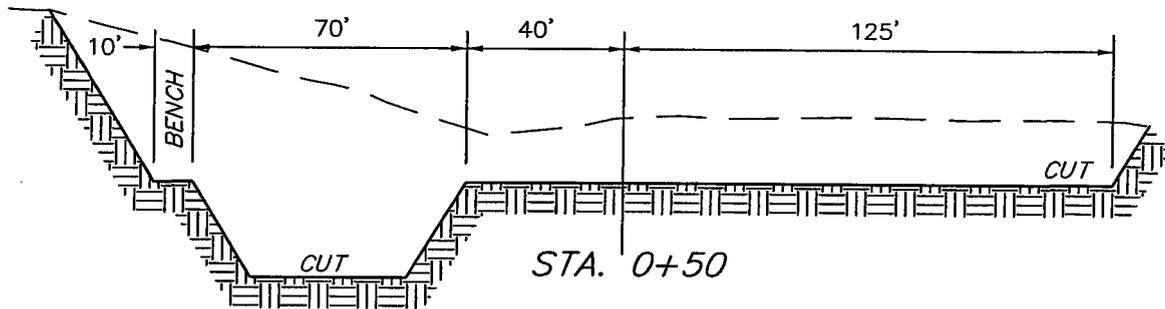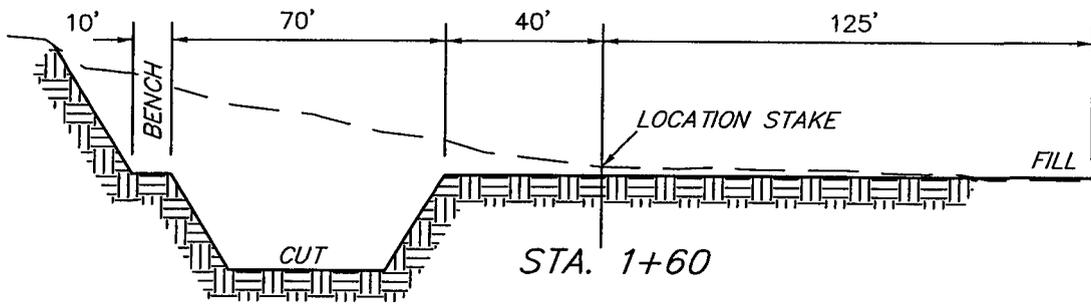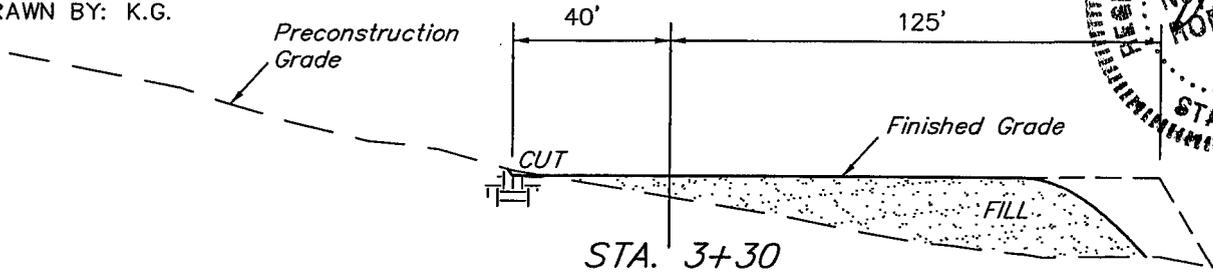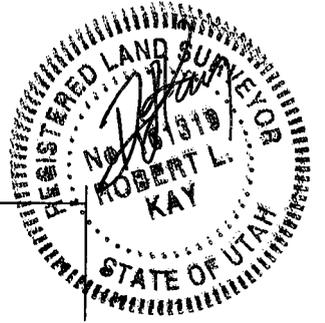

NOTE:
Topsoil should not be Stripped Below Finished Grade on Substructure Area.


* NOTE:
FILL QUANTITY INCLUDES 5% FOR COMPACTION

APPROXIMATE YARDAGES

CUT	
(12") Topsoil Stripping	= 3,400 Cu. Yds.
Remaining Location	= 14,600 Cu. Yds.
TOTAL CUT	= 18,000 CU.YDS.
FILL	= 6,400 CU.YDS.

EXCESS MATERIAL	= 11,600 Cu. Yds.
Topsoil & Pit Backfill (1/2 Pit Vol.)	= 5,200 Cu. Yds.
EXCESS UNBALANCE (After Rehabilitation)	= 6,400 Cu. Yds.

UINTAH ENGINEERING & LAND SURVEYING
85 So. 200 East * Vernal, Utah 84078 * (435) 789-1017

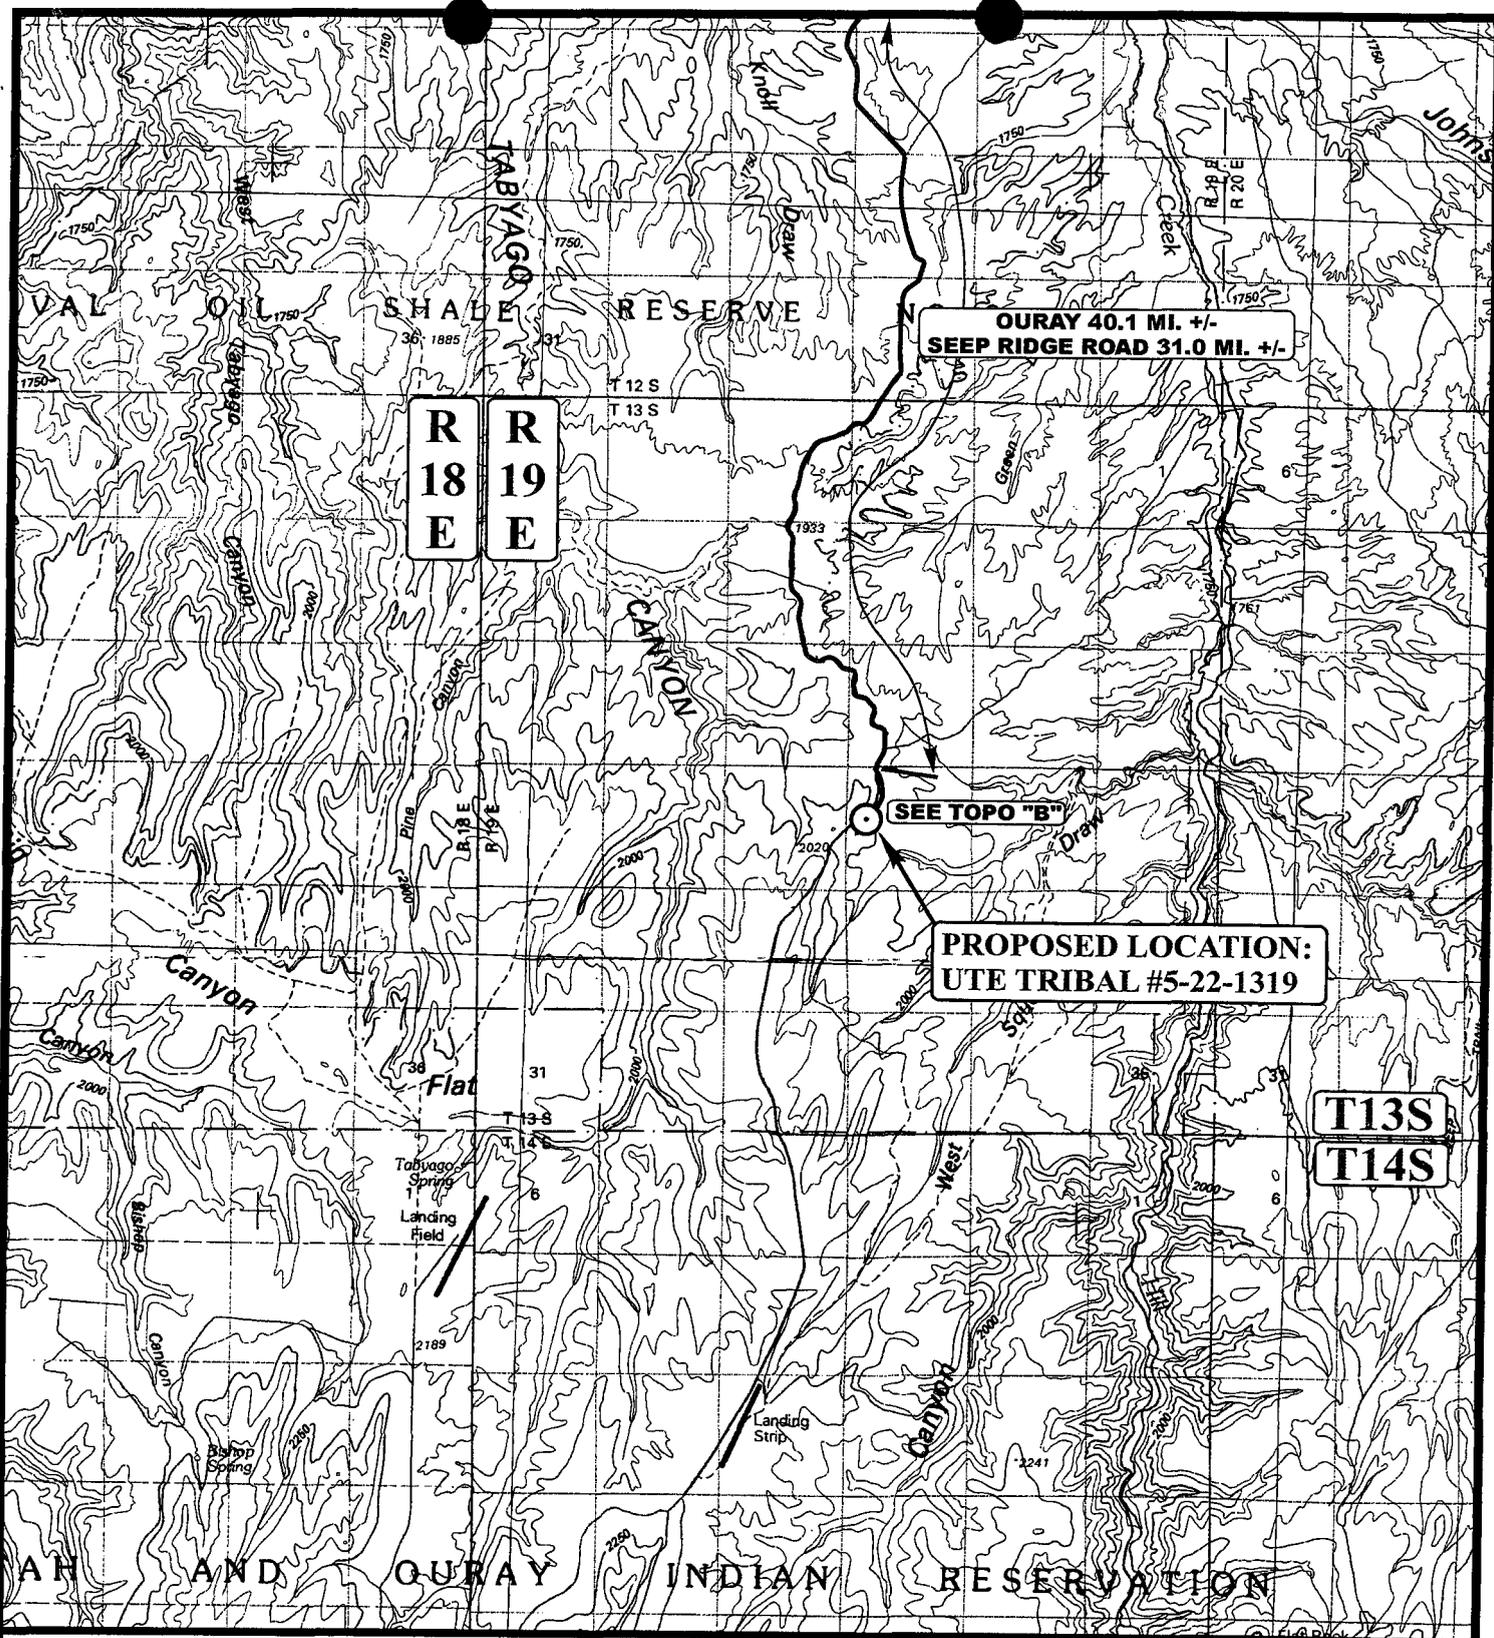

LEGEND:

○ PROPOSED LOCATION



UTE/FNR LLC.

**UTE TRIBAL #5-22-1319
SECTION 22, T13S, R19E, S.L.B.&M.
2167' FNL 789' FWL**




Utah Engineering & Land Surveying
85 South 200 East Vernal, Utah 84078
(435) 789-1017 * FAX (435) 789-1813

TOPOGRAPHIC 07 29 05
MAP MONTH DAY YEAR

SCALE: 1:100,000 DRAWN BY: L.K. REVISED: 00-00-00



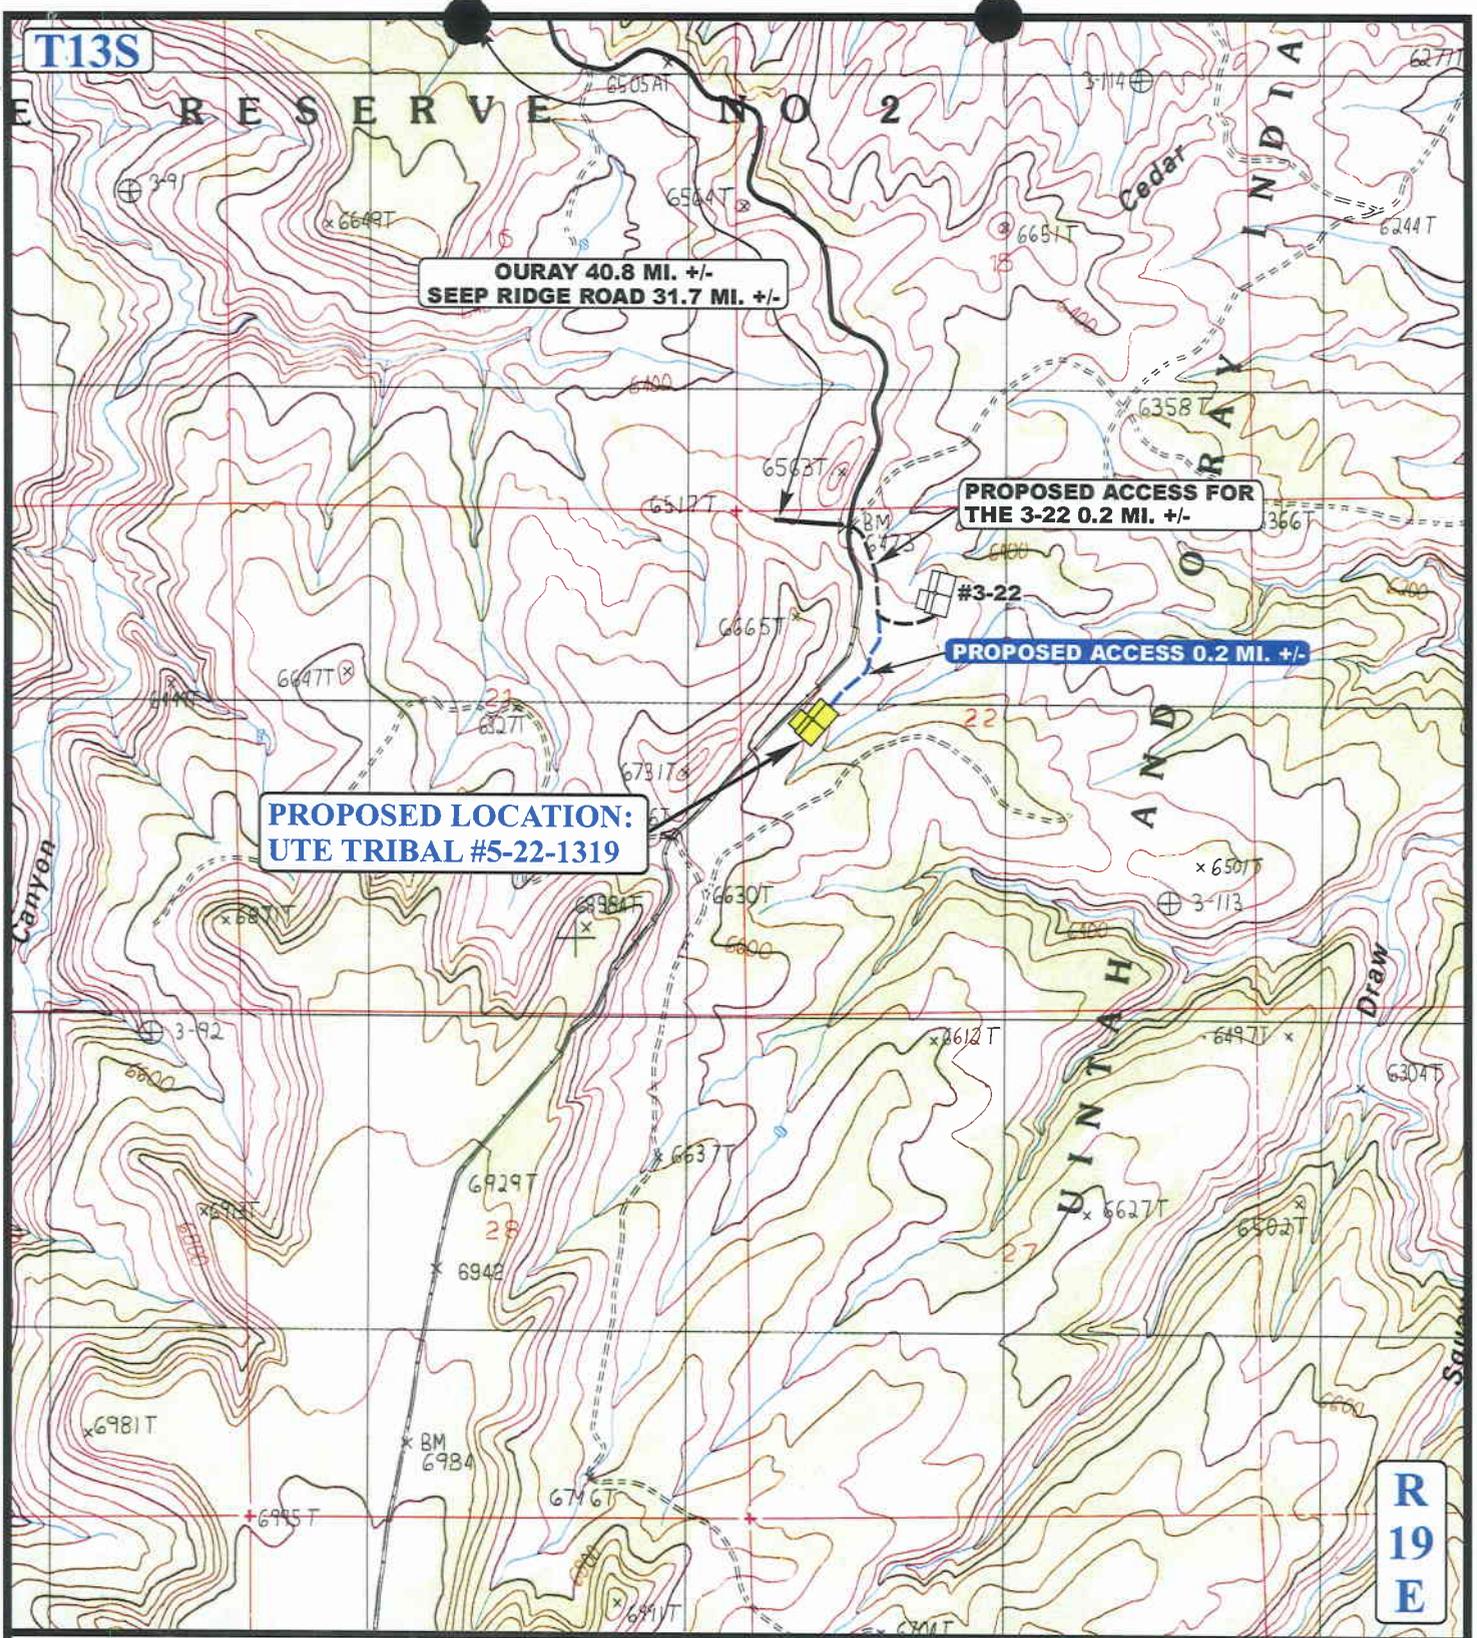

LEGEND:

- EXISTING ROAD
- PROPOSED ACCESS ROAD



UTE/FNR LLC.

UTE TRIBAL #5-22-1319
SECTION 22, T13S, R19E, S.L.B.&M.
2167' FNL 789' FWL


UEIS Uintah Engineering & Land Surveying
 85 South 200 East Vernal, Utah 84078
 (435) 789-1017 * FAX (435) 789-1813

TOPOGRAPHIC MAP 07 29 05
 MONTH DAY YEAR
 SCALE: 1" = 2000' DRAWN BY: L.K. REVISED: 00-00-00



T13S

R19E

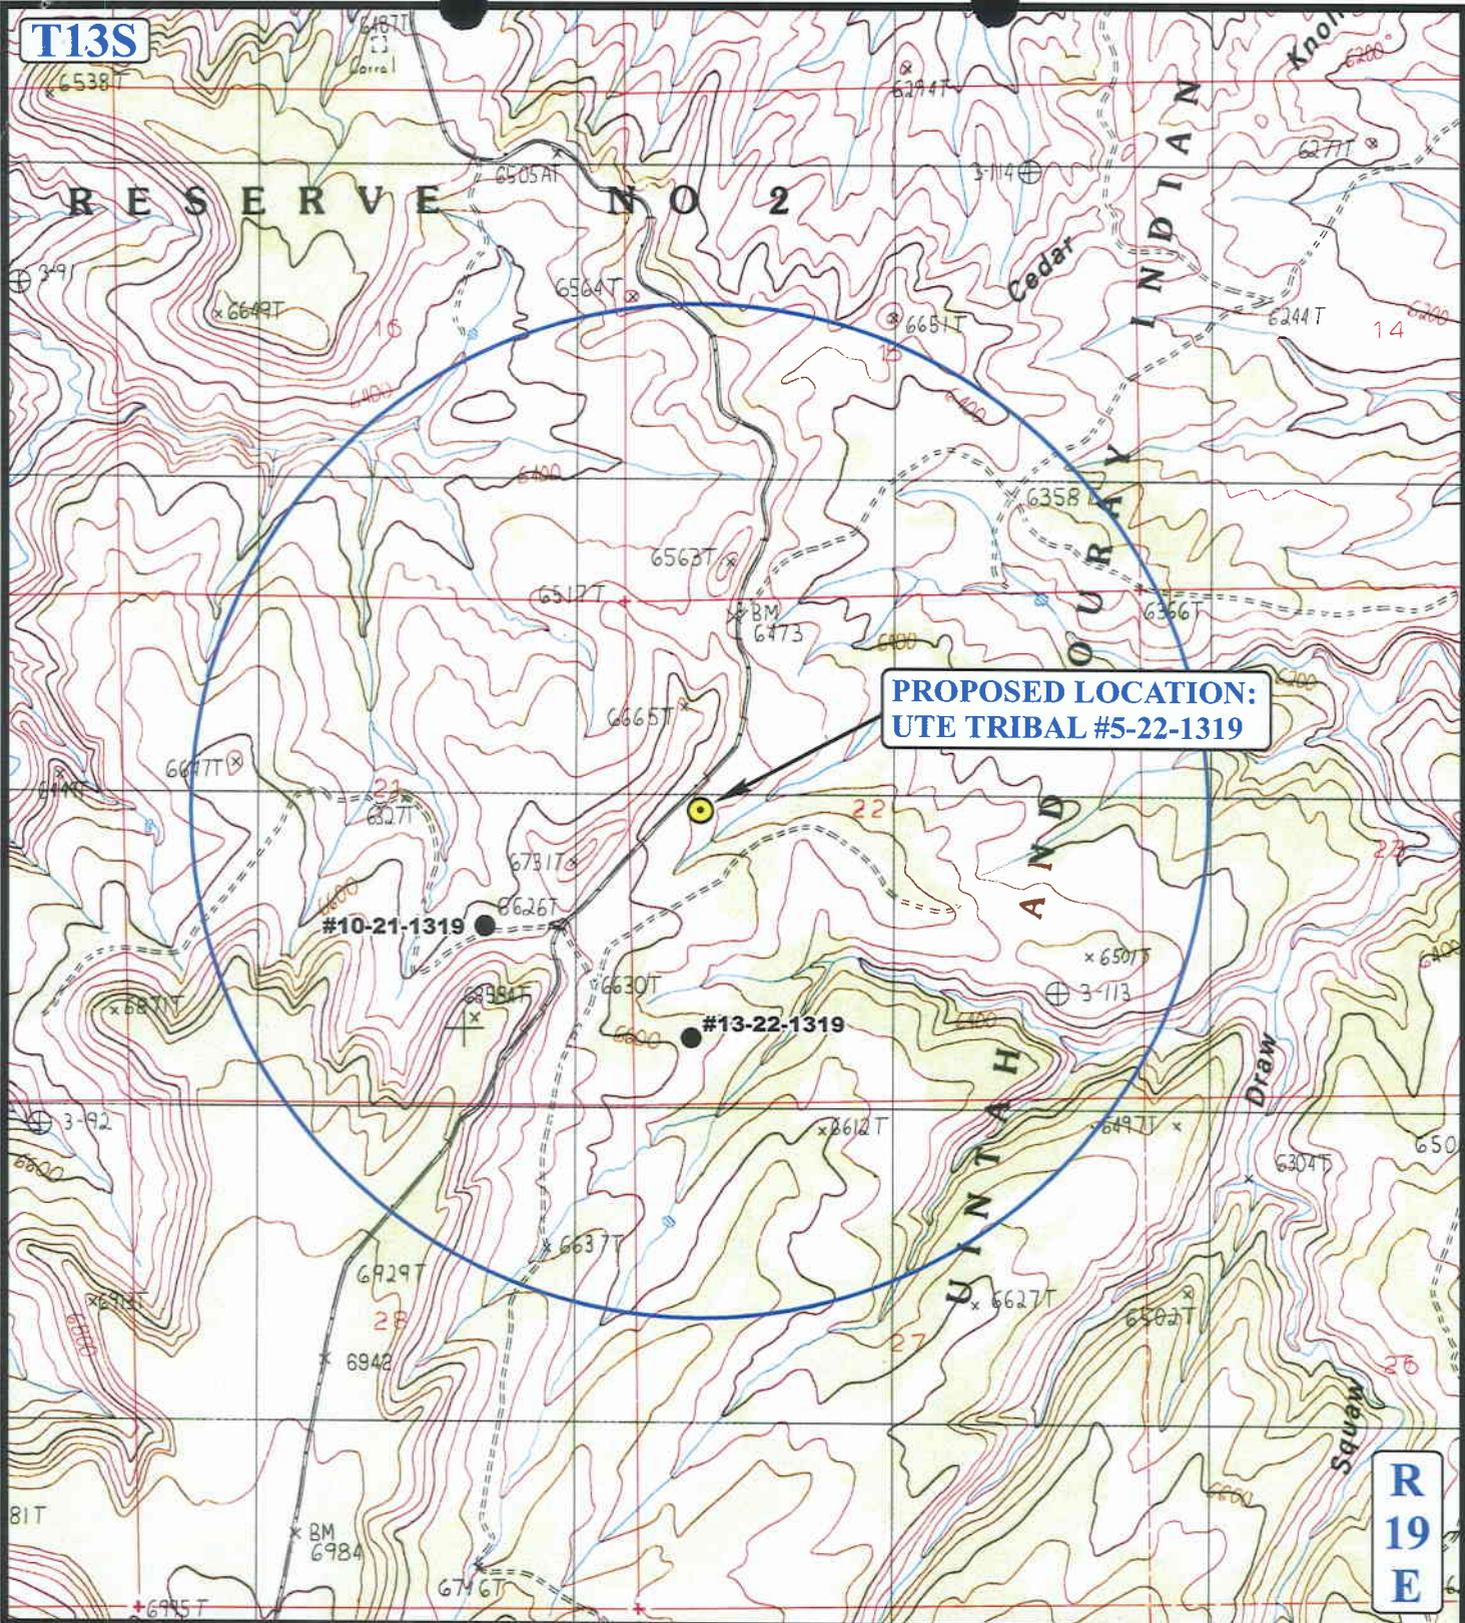

**PROPOSED LOCATION:
UTE TRIBAL #5-22-1319**

LEGEND:

- ⊗ DISPOSAL WELLS
- PRODUCING WELLS
- ⊖ SHUT IN WELLS
- ⊗ WATER WELLS
- ⊖ ABANDONED WELLS
- ⊖ TEMPORARILY ABANDONED



UTE/FNR LLC.

**UTE TRIBAL #5-22-1319
SECTION 22, T13S, R19E, S.L.B.&M.
2167' FNL 789' FWL**



Uintah Engineering & Land Surveying
85 South 200 East Vernal, Utah 84078
(435) 789-1017 * FAX (435) 789-1813

TOPOGRAPHIC MAP
07 29 05
MONTH DAY YEAR
SCALE: 1" = 2000' DRAWN BY: L.K. REVISED: 00-00-00



**WORKSHEET
APPLICATION FOR PERMIT TO DRILL**

APD RECEIVED: 02/13/2006

API NO. ASSIGNED: 43-047-37751

WELL NAME: UTE TRIBAL 5-22-1319
 OPERATOR: FIML NATURAL RESOURCES (N2530)
 CONTACT: MARK BINGHAM

PHONE NUMBER: 303-893-5090

PROPOSED LOCATION:

SWNW 22 130S 190E
 SURFACE: 2167 FNL 0789 FWL
 BOTTOM: 2167 FNL 0789 FWL
 COUNTY: UINTAH
 LATITUDE: 39.67297 LONGITUDE: -109.7827
 UTM SURF EASTINGS: 604407 NORTHINGS: 4391960
 FIELD NAME: WILDCAT (1)

INSPECT LOCATN BY: / /		
Tech Review	Initials	Date
Engineering	DKD	2/27/06
Geology		
Surface		

LEASE TYPE: 2 - Indian
 LEASE NUMBER: UIT-EDA-001-000
 SURFACE OWNER: 2 - Indian

PROPOSED FORMATION: MVRD
 COALBED METHANE WELL? NO

RECEIVED AND/OR REVIEWED:

- Plat
- Bond: Fed[] Ind[2] Sta[] Fee[]
(No. 8193-15-93)
- Potash (Y/N)
- Oil Shale 190-5 (B) or 190-3 or 190-13
- Water Permit
(No. 43-10447)
- RDCC Review (Y/N)
(Date: _____)
- Fee Surf Agreement (Y/N)
- Intent to Commingle (Y/N)

LOCATION AND SITING:

- R649-2-3.
- Unit: _____
- R649-3-2. General
Siting: 460 From Qtr/Qtr & 920' Between Wells
- R649-3-3. Exception
- Drilling Unit
Board Cause No: _____
Eff Date: _____
Siting: _____
- R649-3-11. Directional Drill

COMMENTS:

Sep. Separable file

STIPULATIONS:

- 1- Spacing Stip*
- 2- Surface Cas Cont Stip*
- 3- INDIAN STIP*

T13S R19E

16

15

14

UTE TRIBAL
13-15-1319

UTE TRIBAL
1-20-1319

UTE TRIBAL
5-22-1319

21

22

23

UTE TRIBAL
10-21-1319

UTE TRIBAL
13-22-1319

UTE TRIBAL
15-21-1319

UTE TRIBAL
1-29-1319

UTE TRIBAL
3-28-1319

UTE TRIBAL
1-28-1319

UTE TRIBAL
3-27-1319

UTE TRIBAL
5-28-1319

UTE TRIBAL
7-28-1319

UTE TRIBAL
5-27-1319

28

27

26

UTE TRIBAL
11-28-1319

UTE TRIBAL
9-28-1319

OPERATOR: FIML NAT RES LLC (N2530)

SEC: 22 T. 13S R. 19E

FIELD: WILDCAT (001)

COUNTY: UINTAH


SPACING: R649-3-2 / GENERAL SITING

- Field Status**
- ABANDONED
 - ACTIVE
 - COMBINED
 - INACTIVE
 - PROPOSED
 - STORAGE
 - TERMINATED

- Unit Status**
- EXPLORATORY
 - GAS STORAGE
 - NF PP OIL
 - NF SECONDARY
 - PENDING
 - PI OIL
 - PP GAS
 - PP GEOTHERML
 - PP OIL
 - SECONDARY
 - TERMINATED

Wells Status

- ✖ GAS INJECTION
- ✖ GAS STORAGE
- ✖ LOCATION ABANDONED
- ⊙ NEW LOCATION
- ✖ PLUGGED & ABANDONED
- ✖ PRODUCING GAS
- PRODUCING OIL
- ✖ SHUT-IN GAS
- SHUT-IN OIL
- ✖ TEMP. ABANDONED
- ⊙ TEST WELL
- ⊙ WATER INJECTION
- ⊙ WATER SUPPLY
- ⊙ WATER DISPOSAL
- ⊙ DRILLING

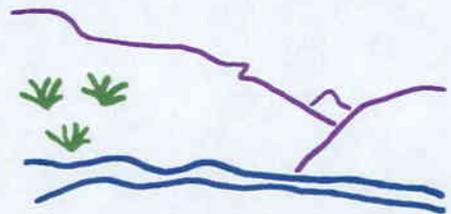

Utah Oil Gas and Mining



PREPARED BY: DIANA WHITNEY
DATE: 22-FEBRUARY-2006

Casing Schematic

Green River

Surface

8-5/8"
MW 8.4
Frac 19.3

TOC @
0.

Surface
1500. MD

1018
Toe Tail w/ 8% Washout
✓ *Surface Stop

BHP
 $(.052)(9)(5410) = 2531$

Anticipate < 2500

Gas
 $(.12)(5410) = 649$

MASP = 1882

BOPE - 2,000 ✓

Surf Csg - 2950
70% = 2065

Max pressure @ Surf Csg shoe = 1671

✓ Test To 1600#

✓ Adequate DKO 2/27/06

4-1/2"
MW 9.

Production
5410. MD

2472
Toe Tail
2706 Washout

✓ w/ 11% Washout

5160 Mesaverde

Well name:	02-06 FIML Ute Tribal 5-22-1319	
Operator:	FIML Natural Resources LLC	
String type:	Surface	Project ID: 43-047-37751
Location:	Uintah County	

Design parameters:

Collapse

Mud weight: 8.400 ppg
Design is based on evacuated pipe.

Burst

Max anticipated surface pressure: 1,320 psi
Internal gradient: 0.120 psi/ft
Calculated BHP: 1,500 psi

No backup mud specified.

Minimum design factors:

Collapse:

Design factor 1.125

Burst:

Design factor 1.00

Tension:

8 Round STC: 1.80 (J)
8 Round LTC: 1.80 (J)
Buttress: 1.60 (J)
Premium: 1.50 (J)
Body yield: 1.50 (B)

Tension is based on buoyed weight.
Neutral point: 1,311 ft

Environment:

H2S considered? No
Surface temperature: 65 °F
Bottom hole temperature: 86 °F
Temperature gradient: 1.40 °F/100ft
Minimum section length: 250 ft

Cement top: 1 ft

Non-directional string.

Re subsequent strings:

Next setting depth: 5,410 ft
Next mud weight: 9.000 ppg
Next setting BHP: 2,529 psi
Fracture mud wt: 19.250 ppg
Fracture depth: 1,500 ft
Injection pressure: 1,500 psi

Run Seq	Segment Length (ft)	Size (in)	Nominal Weight (lbs/ft)	Grade	End Finish	True Vert Depth (ft)	Measured Depth (ft)	Drift Diameter (in)	Internal Capacity (ft ³)
1	1500	8.625	24.00	J-55	ST&C	1500	1500	7.972	72.2
Run Seq	Collapse Load (psi)	Collapse Strength (psi)	Collapse Design Factor	Burst Load (psi)	Burst Strength (psi)	Burst Design Factor	Tension Load (Kips)	Tension Strength (Kips)	Tension Design Factor
1	655	1370	2.093	1500	2950	1.97	31	244	7.76 J

Prepared by: Clinton Dworshak
Utah Div. of Oil & Mining

Phone: 801-538-5280
FAX: 810-359-3940

Date: February 23, 2006
Salt Lake City, Utah

Remarks:

Collapse is based on a vertical depth of 1500 ft, a mud weight of 8.4 ppg. The casing is considered to be evacuated for collapse purposes. Collapse strength is based on the Westcott, Dunlop & Kemler method of biaxial correction for tension.

Burst strength is not adjusted for tension.

Engineering responsibility for use of this design will be that of the purchaser.

Well name:	02-06 FIML Ute Tribal 5-22-1319	
Operator:	FIML Natural Resources LLC	
String type:	Production	Project ID: 43-047-37751
Location:	Uintah County	

Design parameters:

Collapse
Mud weight: 9.000 ppg
Design is based on evacuated pipe.

Burst
Max anticipated surface pressure: 1,880 psi
Internal gradient: 0.120 psi/ft
Calculated BHP: 2,529 psi

No backup mud specified.

Minimum design factors:

Collapse:
Design factor: 1.125

Burst:
Design factor: 1.00

Tension:
8 Round STC: 1.80 (J)
8 Round LTC: 1.80 (J)
Buttress: 1.60 (J)
Premium: 1.50 (J)
Body yield: 1.50 (B)

Tension is based on buoyed weight.
Neutral point: 4,682 ft

Environment:

H2S considered? No
Surface temperature: 65 °F
Bottom hole temperature: 141 °F
Temperature gradient: 1.40 °F/100ft
Minimum section length: 1,500 ft

Cement top: Surface

Non-directional string.

Run Seq	Segment Length (ft)	Size (in)	Nominal Weight (lbs/ft)	Grade	End Finish	True Vert Depth (ft)	Measured Depth (ft)	Drift Diameter (in)	Internal Capacity (ft ³)
1	5410	4.5	11.60	J-55	LT&C	5410	5410	3.875	125.4

Run Seq	Collapse Load (psi)	Collapse Strength (psi)	Collapse Design Factor	Burst Load (psi)	Burst Strength (psi)	Burst Design Factor	Tension Load (Kips)	Tension Strength (Kips)	Tension Design Factor
1	2529	4960	1.961	2529	5350	2.12	54	162	2.98 J

Prepared by: Clinton Dworshak
Utah Div. of Oil & Mining

Phone: 801-538-5280
FAX: 810-359-3940

Date: February 23, 2006
Salt Lake City, Utah

Remarks:
Collapse is based on a vertical depth of 5410 ft, a mud weight of 9 ppg. The casing is considered to be evacuated for collapse purposes.
Collapse strength is based on the Westcott, Dunlop & Kemler method of biaxial correction for tension.

Burst strength is not adjusted for tension.



State of Utah

**Department of
Natural Resources**

MICHAEL R. STYLER
Executive Director

**Division of
Oil, Gas & Mining**

JOHN R. BAZA
Division Director

JON M. HUNTSMAN, JR.
Governor

GARY R. HERBERT
Lieutenant Governor

February 28, 2006

FIML Natural Resources, LLC
410 17th St., 9th Floor
Denver, CO 80202

Re: Ute Tribal 5-22-1319 Well, 2167' FNL, 789' FWL, SW NW, Sec. 22,
T. 13 South, R. 19 East, Uintah County, Utah

Gentlemen:

Pursuant to the provisions and requirements of Utah Code Ann. § 40-6-1 *et seq.*, Utah Administrative Code R649-3-1 *et seq.*, and the attached Conditions of Approval, approval to drill the referenced well is granted.

This approval shall expire one year from the above date unless substantial and continuous operation is underway, or a request for extension is made prior to the expiration date. The API identification number assigned to this well is 43-047-37751.

Sincerely,

Gil Hunt
Associate Director

pab
Enclosures

cc: Uintah County Assessor
Bureau of Land Management, Vernal District Office

Operator: FIML Natural Resources, LLC
Well Name & Number Ute Tribal 5-22-1319
API Number: 43-047-37751
Lease: UIT-EDA-001-000

Location: SW NW Sec. 22 T. 13 South R. 19 East

Conditions of Approval

1. General

Compliance with the requirements of Utah Admin. R. 649-1 *et seq.*, the Oil and Gas Conservation General Rules, and the applicable terms and provisions of the approved Application for permit to drill.

2. Notification Requirements

Notify the Division within 24 hours of spudding the well.

- Contact Carol Daniels at (801) 538-5284.

Notify the Division prior to commencing operations to plug and abandon the well.

- Contact Dan Jarvis at (801) 538-5338

3. Reporting Requirements

All required reports, forms and submittals will be promptly filed with the Division, including but not limited to the Entity Action Form (Form 6), Report of Water Encountered During Drilling (Form 7), Weekly Progress Reports for drilling and completion operations, and Sundry Notices and Reports on Wells requesting approval of change of plans or other operational actions.

4. State approval of this well does not supersede the required federal approval, which must be obtained prior to drilling.

5. This proposed well is located in an area for which drilling units (well spacing patterns) have not been established through an order of the Board of Oil, Gas and Mining (the "Board"). In order to avoid the possibility of waste or injury to correlative rights, the operator is requested, once the well has been drilled, completed, and has produced, to analyze geological and engineering data generated therefrom, as well as any similar data from surrounding areas if available. As soon as is practicable after completion of its analysis, and if the analysis suggests an area larger than the quarter-quarter section upon which the well is located is being drained, the operator is requested to seek an appropriate order from the Board establishing drilling and spacing units in conformance with such analysis by filing a Request for Agency Action with the Board.

6. The lands subject to this application and the associated mineral rights have been transferred to the Ute Indian Tribe as fee lands, and not as part of the reservation lands pursuant to Public Law 106-398, the Floyd D Spence National Defense Authorization Act for Fiscal Year 2001. The Division on behalf of the State of Utah has been directed by Utah Code §§40-6-1 et seq. to exercise jurisdiction over all oil and gas exploration and development on all lands within the State of Utah, in order to promote the greatest economic recovery of oil and gas, and to protect the interests of the general public in the natural resources of the state. **The operator is responsible for obtaining the proper permits from both the State of Utah, Division of Oil Gas and Mining, and from the Ute Indian Tribe for all oil and gas related activities that may be permitted and under the regulations of the State of Utah or the Ute Indian Tribe.**
7. Surface casing shall be cemented to the surface.

STATE OF UTAH
DEPARTMENT OF NATURAL RESOURCES
DIVISION OF OIL, GAS AND MINING

FORM 9

5. LEASE DESIGNATION AND SERIAL NUMBER:
UIT-EDA-001-000

SUNDRY NOTICES AND REPORTS ON WELLS

6. IF INDIAN, ALLOTTEE OR TRIBE NAME:
Ute

Do not use this form for proposals to drill new wells, significantly deepen existing wells below current bottom-hole depth, reenter plugged wells, or to drill horizontal laterals. Use APPLICATION FOR PERMIT TO DRILL form for such proposals.

7. UNIT or CA AGREEMENT NAME:

1. TYPE OF WELL OIL WELL GAS WELL OTHER _____

8. WELL NAME and NUMBER:
Ute Tribal 5-22-1319

2. NAME OF OPERATOR:
FIML Natural Resources, LLC

9. API NUMBER:
4304737751

3. ADDRESS OF OPERATOR:
410 17th Street Ste 900 CITY Denver STATE CO ZIP 80202

PHONE NUMBER:
(303) 893-5090

10. FIELD AND POOL, OR WILDCAT:
Wildcat

4. LOCATION OF WELL
FOOTAGES AT SURFACE: **2167' FNL 789' FWL**

COUNTY: **Uintah**

QTR/QTR, SECTION, TOWNSHIP, RANGE, MERIDIAN: **SWNW 22 13S 19E**

STATE: **UTAH**


11. CHECK APPROPRIATE BOXES TO INDICATE NATURE OF NOTICE, REPORT, OR OTHER DATA

TYPE OF SUBMISSION	TYPE OF ACTION		
<input checked="" type="checkbox"/> NOTICE OF INTENT (Submit in Duplicate) Approximate date work will start: <u>5/1/2007</u>	<input type="checkbox"/> ACIDIZE	<input type="checkbox"/> DEEPEN	<input type="checkbox"/> REPERFORATE CURRENT FORMATION
	<input type="checkbox"/> ALTER CASING	<input type="checkbox"/> FRACTURE TREAT	<input type="checkbox"/> SIDETRACK TO REPAIR WELL
<input type="checkbox"/> SUBSEQUENT REPORT (Submit Original Form Only) Date of work completion: _____	<input type="checkbox"/> CASING REPAIR	<input type="checkbox"/> NEW CONSTRUCTION	<input type="checkbox"/> TEMPORARILY ABANDON
	<input type="checkbox"/> CHANGE TO PREVIOUS PLANS	<input type="checkbox"/> OPERATOR CHANGE	<input type="checkbox"/> TUBING REPAIR
	<input type="checkbox"/> CHANGE TUBING	<input type="checkbox"/> PLUG AND ABANDON	<input type="checkbox"/> VENT OR FLARE
	<input type="checkbox"/> CHANGE WELL NAME	<input type="checkbox"/> PLUG BACK	<input type="checkbox"/> WATER DISPOSAL
	<input type="checkbox"/> CHANGE WELL STATUS	<input type="checkbox"/> PRODUCTION (START/RESUME)	<input type="checkbox"/> WATER SHUT-OFF
	<input type="checkbox"/> COMMINGLE PRODUCING FORMATIONS	<input type="checkbox"/> RECLAMATION OF WELL SITE	<input checked="" type="checkbox"/> OTHER: <u>Request for drilling permit extension</u>
	<input type="checkbox"/> CONVERT WELL TYPE	<input type="checkbox"/> RECOMPLETE - DIFFERENT FORMATION	

12. DESCRIBE PROPOSED OR COMPLETED OPERATIONS. Clearly show all pertinent details including dates, depths, volumes, etc.


FIML Natural Resources, LLC requests the permit to drill be extended. Further evaluation of the area is needed prior to drilling this well.

Approved by the
Utah Division of
Oil, Gas and Mining

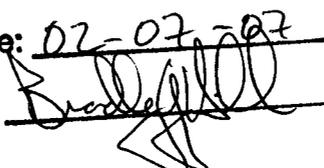Date: 02-07-07
By: 

NAME (PLEASE PRINT) Cassandra Parks

TITLE Operations Assistant

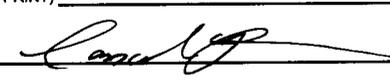SIGNATURE 

DATE 2/2/2007

(This space for State use only)

REC'D

FEB 05 2007

**Application for Permit to Drill
Request for Permit Extension
Validation**

(this form should accompany the Sundry Notice requesting permit extension)

API: 43-047-37751
Well Name: Ute Tribal #5-22-1319
Location: SWNW 2,167' FNL 789' FWL Sec 22 T13S R19E
Company Permit Issued to: FIML Natural Resources, LLC
Date Original Permit Issued: 2/28/2006

The undersigned as owner with legal rights to drill on the property as permitted above, hereby verifies that the information as submitted in the previously approved application to drill, remains valid and does not require revision.

Following is a checklist of some items related to the application, which should be verified.

If located on private land, has the ownership changed, if so, has the surface agreement been updated? Yes No

Have any wells been drilled in the vicinity of the proposed well which would affect the spacing or siting requirements for this location? Yes No

Has there been any unit or other agreements put in place that could affect the permitting or operation of this proposed well? Yes No

Have there been any changes to the access route including ownership, or right-of-way, which could affect the proposed location? Yes No

Has the approved source of water for drilling changed? Yes No

Have there been any physical changes to the surface location or access route which will require a change in plans from what was discussed at the onsite evaluation? Yes No

Is bonding still in place, which covers this proposed well? Yes No



Signature

2/2/2007

Date

Title: Operations Assistant

Representing: FIML Natural Resources, LLC

RECEIVED
FEB 05 2007
DIV. OF OIL, GAS & MINING

**UTE INDIAN TRIBE
DEPARTMENT OF ENERGY AND MINERALS**

SUNDRY NOTICES AND REPORTS ON WELLS

Do not use this form for proposals to drill or to re-enter an abandoned well. Use Form APD for such proposals.

FORM
Approved August 2004

5. Lease Serial No. or EDA No.
EDA # UTT-EDA-001-000

6. Tribe Name
Ute Tribe

7. If Unit or CA/Agreement, Name and/or No.

8. Well Name and No.
Ute Tribal 5-22-1319

9. API Well No.
43-047-37751

10. Field and Pool, or Exploratory Area
Wildcat

11. County
Uintah

SUBMIT IN TRIPLICATE

1. Type of Well
 Oil Well Gas Well Other

2. Name of Operator
FIML Natural Resources, LLC

3a. Address
410 17th Street, Suite 900 Denver, CO 80202

3b. Phone No. (include area code)
303-893-5073

4. Location of Well (Footage, Sec., T., R., M., or Survey Description)
SWNW 2,167' FNL 789' FWL Sec 22 T-13S R-19E

12. CHECK APPROPRIATE BOX(ES) TO INDICATE NATURE OF NOTICE, REPORT, OR OTHER DATA

TYPE OF SUBMISSION	TYPE OF ACTION			
<input checked="" type="checkbox"/> Notice of Intent	<input type="checkbox"/> Acidize	<input type="checkbox"/> Deepen	<input type="checkbox"/> Production (Start/Resume)	<input type="checkbox"/> Water Shut-Off
<input type="checkbox"/> Subsequent Report	<input type="checkbox"/> Alter Casing	<input type="checkbox"/> Fracture Treat	<input type="checkbox"/> Reclamation	<input type="checkbox"/> Well Integrity
<input type="checkbox"/> Final Abandonment Notice	<input type="checkbox"/> Casing Repair	<input type="checkbox"/> New Construction	<input type="checkbox"/> Recomplete	<input checked="" type="checkbox"/> Other Request for Permit Extension
	<input type="checkbox"/> Change Plans	<input type="checkbox"/> Plug and Abandon	<input type="checkbox"/> Temporarily Abandon	
	<input type="checkbox"/> Convert to Injection	<input type="checkbox"/> Plug Back	<input type="checkbox"/> Water Disposal	

13. Describe Proposed or Completed Operation (clearly state all pertinent details, including estimated starting date of any proposed work and approximate duration thereof. If the proposal is to deepen directionally or recomplete horizontally, give subsurface locations and measured and true vertical depths of all pertinent markers and zones. Attach the Bond under which the work will be performed or provide the Bond No. on file with the State of Utah. Required subsequent reports shall be filed within 30 days following completion of the involved operations. If the operation results in a multiple completion or recompletion in a new interval, a Form Completion shall be filed once testing has been completed. Final Abandonment Notices shall be filed only after all requirements, including reclamation, have been completed, and the operator has determined that the site is ready for final inspection.)

FIML Natural Resources, LLC requests the permit to drill be extended. Further evaluation of the area is needed prior to drilling this well.

State of Utah, Division of Oil, Gas & Mining Surety Bond No. 8121152

Approved by the
Utah Division of
Oil, Gas and Mining

COPY SENT TO OPERATOR

Date: 2-7-2008

Initials: KS

Date: 02-07-08
By: [Signature]

14. I hereby certify that the foregoing is true and correct
Name (Printed/Typed)

Cassandra Parks

Title **Regulatory Specialist**

Signature

[Signature]

Date

2/5/2008

THIS SPACE FOR UTE INDIAN TRIBE OFFICE USE

Approved by _____

Conditions of approval, if any, are attached. Approval of this notice does not warrant or certify that the applicant holds legal or equitable title to those rights in the subject lease which would entitle the applicant to conduct operations thereon.

Title

Date

Office

RECEIVED

FEB 06 2008

DIV. OF OIL, GAS & MINING

**Application for Permit to Drill
Request for Permit Extension
Validation**

(this form should accompany the Sundry Notice requesting permit extension)

API: 43-047-37751
Well Name: Ute Tribal #5-22-1319
Location: SWNW 2,167' FNL 789' FWL Sec 22 T13S R19E
Company Permit Issued to: FIML Natural Resources, LLC
Date Original Permit Issued: 2/28/2006

The undersigned as owner with legal rights to drill on the property as permitted above, hereby verifies that the information as submitted in the previously approved application to drill, remains valid and does not require revision.

Following is a checklist of some items related to the application, which should be verified.

If located on private land, has the ownership changed, if so, has the surface agreement been updated? Yes No

Have any wells been drilled in the vicinity of the proposed well which would affect the spacing or siting requirements for this location? Yes No

Has there been any unit or other agreements put in place that could affect the permitting or operation of this proposed well? Yes No

Have there been any changes to the access route including ownership, or right-of-way, which could affect the proposed location? Yes No

Has the approved source of water for drilling changed? Yes No

Have there been any physical changes to the surface location or access route which will require a change in plans from what was discussed at the onsite evaluation? Yes No

Is bonding still in place, which covers this proposed well? Yes No


Signature

2/5/2008
Date

Title: Regulatory Specialist

Representing: FIML Natural Resources, LLC

RECEIVED
FEB 06 2008
D.V. OF OIL, GAS & MINING

CONFIDENTIAL

SUNDRY NOTICES AND REPORTS ON WELLS

Do not use this form for proposals to drill new wells, significantly deepen existing wells below current bottom-hole depth, reenter plugged wells, or to drill horizontal laterals. Use APPLICATION FOR PERMIT TO DRILL form for such proposals.

1. TYPE OF WELL OIL WELL <input type="checkbox"/> GAS WELL <input checked="" type="checkbox"/> OTHER _____		5. LEASE DESIGNATION AND SERIAL NUMBER: UIT-EDA-001-000
2. NAME OF OPERATOR: FIML Natural Resources, LLC		6. IF INDIAN, ALLOTTEE OR TRIBE NAME: Ute
3. ADDRESS OF OPERATOR: 410 17th Street Ste 900 CITY Denver STATE CO ZIP 80202		7. UNIT or CA AGREEMENT NAME:
PHONE NUMBER: (303) 899-5603		8. WELL NAME and NUMBER: Ute Tribal 5-22-1319
4. LOCATION OF WELL FOOTAGES AT SURFACE: 2167' FNL 789' FWL		9. API NUMBER: 4304737751
QTR/QTR, SECTION, TOWNSHIP, RANGE, MERIDIAN: SWNW 22 13S 19E		10. FIELD AND POOL, OR WILDCAT: Wildcat
COUNTY: Uintah		STATE: UTAH

11. CHECK APPROPRIATE BOXES TO INDICATE NATURE OF NOTICE, REPORT, OR OTHER DATA			
TYPE OF SUBMISSION	TYPE OF ACTION		
<input checked="" type="checkbox"/> NOTICE OF INTENT (Submit in Duplicate) Approximate date work will start: <u>5/1/2007</u>	<input type="checkbox"/> ACIDIZE	<input type="checkbox"/> DEEPEN	<input type="checkbox"/> REPERFORATE CURRENT FORMATION
<input type="checkbox"/> SUBSEQUENT REPORT (Submit Original Form Only) Date of work completion:	<input type="checkbox"/> ALTER CASING	<input type="checkbox"/> FRACTURE TREAT	<input type="checkbox"/> SIDETRACK TO REPAIR WELL
	<input type="checkbox"/> CASING REPAIR	<input type="checkbox"/> NEW CONSTRUCTION	<input type="checkbox"/> TEMPORARILY ABANDON
	<input type="checkbox"/> CHANGE TO PREVIOUS PLANS	<input type="checkbox"/> OPERATOR CHANGE	<input type="checkbox"/> TUBING REPAIR
	<input type="checkbox"/> CHANGE TUBING	<input type="checkbox"/> PLUG AND ABANDON	<input type="checkbox"/> VENT OR FLARE
	<input type="checkbox"/> CHANGE WELL NAME	<input type="checkbox"/> PLUG BACK	<input type="checkbox"/> WATER DISPOSAL
	<input type="checkbox"/> CHANGE WELL STATUS	<input type="checkbox"/> PRODUCTION (START/RESUME)	<input type="checkbox"/> WATER SHUT-OFF
	<input type="checkbox"/> COMMINGLE PRODUCING FORMATIONS	<input type="checkbox"/> RECLAMATION OF WELL SITE	<input checked="" type="checkbox"/> OTHER: <u>Request for drilling permit extension</u>
	<input type="checkbox"/> CONVERT WELL TYPE	<input type="checkbox"/> RECOMPLETE - DIFFERENT FORMATION	

12. DESCRIBE PROPOSED OR COMPLETED OPERATIONS. Clearly show all pertinent details including dates, depths, volumes, etc.

FIML Natural Resources, LLC requests the permit to drill be extended. Further evaluation of the area is needed prior to drilling this well. Request for Permit Extension Validation Form is attached.

Approved by the
Utah Division of
Oil, Gas and Mining

COPY SENT TO OPERATOR

Date: 2.11.2009

Initials: KS

Date: 02-10-09
By: [Signature]

NAME (PLEASE PRINT) <u>Elaine Winick</u>	TITLE <u>Regulatory Specialist</u>
SIGNATURE <u>Elaine Winick</u>	DATE <u>2/5/2009</u>

(This space for State use only)

RECEIVED
FEB 09 2009
DIV. OF OIL, GAS & MINING

**Application for Permit to Drill
Request for Permit Extension
Validation**

(this form should accompany the Sundry Notice requesting permit extension)

API: 43-047-37751
Well Name: Ute Tribal #5-22-1319
Location: SWNW 2,167' FNL 789' FWL Sec 22 T13S R19E
Company Permit Issued to: FIML Natural Resources, LLC
Date Original Permit Issued: 2/28/2006

The undersigned as owner with legal rights to drill on the property as permitted above, hereby verifies that the information as submitted in the previously approved application to drill, remains valid and does not require revision.

Following is a checklist of some items related to the application, which should be verified.

If located on private land, has the ownership changed, if so, has the surface agreement been updated? Yes No

Have any wells been drilled in the vicinity of the proposed well which would affect the spacing or siting requirements for this location? Yes No

Has there been any unit or other agreements put in place that could affect the permitting or operation of this proposed well? Yes No

Have there been any changes to the access route including ownership, or right-of-way, which could affect the proposed location? Yes No

Has the approved source of water for drilling changed? Yes No

Have there been any physical changes to the surface location or access route which will require a change in plans from what was discussed at the onsite evaluation? Yes No

Is bonding still in place, which covers this proposed well? Yes No

Elaine Wines
Signature

2/5/2009
Date

Title: Regulatory Specialist

Representing: FIML Natural Resources, LLC

RECEIVED
FEB 09 2009
DIV. OF OIL, GAS & MINING

CONFIDENTIAL

SUNDRY NOTICES AND REPORTS ON WELLS

Do not use this form for proposals to drill new wells, significantly deepen existing wells below current bottom-hole depth, reenter plugged wells, or to drill horizontal laterals. Use APPLICATION FOR PERMIT TO DRILL form for such proposals.

1. TYPE OF WELL OIL WELL <input type="checkbox"/> GAS WELL <input checked="" type="checkbox"/> OTHER _____		5. LEASE DESIGNATION AND SERIAL NUMBER: UIT-EDA-001-000
2. NAME OF OPERATOR: FIML Natural Resources, LLC		6. IF INDIAN, ALLOTTEE OR TRIBE NAME: Ute
3. ADDRESS OF OPERATOR: 410 17th Street Ste 900 CITY Denver STATE CO ZIP 80202		7. UNIT or CA AGREEMENT NAME:
4. LOCATION OF WELL FOOTAGES AT SURFACE: 2167' FNL 789' FWL		8. WELL NAME and NUMBER: Ute Tribal 5-22-1319
QTR/QTR, SECTION, TOWNSHIP, RANGE, MERIDIAN: SWNW 22 13S 19E		9. API NUMBER: 4304737751
COUNTY: Uintah		10. FIELD AND POOL, OR WILDCAT: Wildcat
STATE: UTAH		

11. CHECK APPROPRIATE BOXES TO INDICATE NATURE OF NOTICE, REPORT, OR OTHER DATA

TYPE OF SUBMISSION	TYPE OF ACTION		
<input checked="" type="checkbox"/> NOTICE OF INTENT (Submit in Duplicate) Approximate date work will start: <u>5/1/2007</u>	<input type="checkbox"/> ACIDIZE	<input type="checkbox"/> DEEPEN	<input type="checkbox"/> REPERFORATE CURRENT FORMATION
	<input type="checkbox"/> ALTER CASING	<input type="checkbox"/> FRACTURE TREAT	<input type="checkbox"/> SIDETRACK TO REPAIR WELL
	<input type="checkbox"/> CASING REPAIR	<input type="checkbox"/> NEW CONSTRUCTION	<input type="checkbox"/> TEMPORARILY ABANDON
	<input type="checkbox"/> CHANGE TO PREVIOUS PLANS	<input type="checkbox"/> OPERATOR CHANGE	<input type="checkbox"/> TUBING REPAIR
	<input type="checkbox"/> CHANGE TUBING	<input type="checkbox"/> PLUG AND ABANDON	<input type="checkbox"/> VENT OR FLARE
<input type="checkbox"/> SUBSEQUENT REPORT (Submit Original Form Only) Date of work completion:	<input type="checkbox"/> CHANGE WELL NAME	<input type="checkbox"/> PLUG BACK	<input type="checkbox"/> WATER DISPOSAL
	<input type="checkbox"/> CHANGE WELL STATUS	<input type="checkbox"/> PRODUCTION (START/RESUME)	<input type="checkbox"/> WATER SHUT-OFF
	<input type="checkbox"/> COMMINGLE PRODUCING FORMATIONS	<input type="checkbox"/> RECLAMATION OF WELL SITE	<input checked="" type="checkbox"/> OTHER: <u>Request for drilling permit extension</u>
	<input type="checkbox"/> CONVERT WELL TYPE	<input type="checkbox"/> RECOMPLETE - DIFFERENT FORMATION	

12. DESCRIBE PROPOSED OR COMPLETED OPERATIONS. Clearly show all pertinent details including dates, depths, volumes, etc.

FIML Natural Resources, LLC requests the permit to drill be extended. Further evaluation of the area is needed prior to drilling this well. Request for Permit Extension Validation Form is attached.

Approved by the
Utah Division of
Oil, Gas and Mining

Date: 02-10-10
By: [Signature]

COPY SENT TO OPERATOR

Date: 2-11-2010
Initials: KS

NAME (PLEASE PRINT) <u>Elaine Winick</u>	TITLE <u>Regulatory Specialist</u>
SIGNATURE <u>[Signature]</u>	DATE <u>2-5-2010</u>

(This space for State use only)

RECEIVED
FEB 09 2010

**Application for Permit to Drill
Request for Permit Extension
Validation**

(this form should accompany the Sundry Notice requesting permit extension)

API: 43-047-37751
Well Name: Ute Tribal #5-22-1319
Location: SWNW 2,167' FNL 789' FWL Sec 22 T13S R19E
Company Permit Issued to: FIML Natural Resources, LLC
Date Original Permit Issued: 2/28/2006

The undersigned as owner with legal rights to drill on the property as permitted above, hereby verifies that the information as submitted in the previously approved application to drill, remains valid and does not require revision.

Following is a checklist of some items related to the application, which should be verified.

If located on private land, has the ownership changed, if so, has the surface agreement been updated? Yes No

Have any wells been drilled in the vicinity of the proposed well which would affect the spacing or siting requirements for this location? Yes No

Has there been any unit or other agreements put in place that could affect the permitting or operation of this proposed well? Yes No

Have there been any changes to the access route including ownership, or right-of-way, which could affect the proposed location? Yes No

Has the approved source of water for drilling changed? Yes No

Have there been any physical changes to the surface location or access route which will require a change in plans from what was discussed at the onsite evaluation? Yes No

Is bonding still in place, which covers this proposed well? Yes No

Elaine Plinick
Signature

2-5-2010
Date

Title: Regulatory Specialist

Representing: FIML Natural Resources, LLC

RECEIVED
FEB 09 2010
DIV. OF OIL, GAS & MINING

Earlene Russell - Drill Permits in the "Naval Reserve"

From: Earlene Russell
To: Elaine Winick; Mark Bingham
Date: 5/12/2010 10:28 AM
Subject: Drill Permits in the "Naval Reserve"
CC: Brad Hill; Diana Mason; Jean Sweet; Randy Thackeray
Attachments: Naval Reserve Bond.pdf

Dear Elaine and Mark,

Years ago the "Naval Reserve Area" was given to the Tribe by the United States Government as FEE SIMPLE property and it includes the minerals. A separate blanket bond was provided by FIML for these wells. DOGM monitors the permitting for this area to insure the wells are properly cased, etc.

The APDs FIML submits in this area (Uintah County, Townships 12S and 13S, Range 19E) should be submitted as Fee minerals, rather than Indian minerals. The bond number for the wells in the Naval Reserve is bond number 81918314 (copy attached) and bond type is State/Fee (5).

Based on the above information, DOGM's database has been changed to show fee minerals and the bond number 81918314. This includes the two new pending permits "Horn Frog".

If you have any questions, please call me at (801) 538-5336.

Earlene Russell
Division of Oil, Gas & Mining
PO Box 145801
Salt Lake City, UT 84114-5801
or
1594 W North Temple, Suite 1210
Salt Lake City, UT 84116
Phone (801) 538-5336
Fax (801) 359-3940
e-mail earlenerussell@utah.gov

STATE OF UTAH DEPARTMENT OF NATURAL RESOURCES DIVISION OF OIL, GAS, AND MINING	FORM 9 5. LEASE DESIGNATION AND SERIAL NUMBER: UIT-EDA-001-000
SUNDRY NOTICES AND REPORTS ON WELLS Do not use this form for proposals to drill new wells, significantly deepen existing wells below current bottom-hole depth, reenter plugged wells, or to drill horizontal laterals. Use APPLICATION FOR PERMIT TO DRILL form for such proposals.	6. IF INDIAN, ALLOTTEE OR TRIBE NAME: UTE 7. UNIT or CA AGREEMENT NAME:
1. TYPE OF WELL Gas Well	8. WELL NAME and NUMBER: UTE TRIBAL 5-22-1319
2. NAME OF OPERATOR: FIML NATURAL RESOURCES, LLC (FNR)	9. API NUMBER: 43047377510000
3. ADDRESS OF OPERATOR: 410 17th Street Ste 900 , Denver, CO, 80202	PHONE NUMBER: 303 893-5077 Ext
4. LOCATION OF WELL FOOTAGES AT SURFACE: 2167 FNL 0789 FWL QTR/QTR, SECTION, TOWNSHIP, RANGE, MERIDIAN: Qtr/Qtr: SWNW Section: 22 Township: 13.0S Range: 19.0E Meridian: S	9. FIELD and POOL or WILDCAT: NAVAL RESERVE COUNTY: UINTAH STATE: UTAH

11. CHECK APPROPRIATE BOXES TO INDICATE NATURE OF NOTICE, REPORT, OR OTHER DATA

TYPE OF SUBMISSION	TYPE OF ACTION		
<input checked="" type="checkbox"/> NOTICE OF INTENT Approximate date work will start: 12/31/2011 <input type="checkbox"/> SUBSEQUENT REPORT Date of Work Completion: <input type="checkbox"/> SPUD REPORT Date of Spud: <input type="checkbox"/> DRILLING REPORT Report Date:	<input type="checkbox"/> ACIDIZE <input type="checkbox"/> CHANGE TO PREVIOUS PLANS <input type="checkbox"/> CHANGE WELL STATUS <input type="checkbox"/> DEEPEN <input type="checkbox"/> OPERATOR CHANGE <input type="checkbox"/> PRODUCTION START OR RESUME <input type="checkbox"/> REPERFORATE CURRENT FORMATION <input type="checkbox"/> TUBING REPAIR <input type="checkbox"/> WATER SHUTOFF <input type="checkbox"/> WILDCAT WELL DETERMINATION	<input type="checkbox"/> ALTER CASING <input type="checkbox"/> CHANGE TUBING <input type="checkbox"/> COMMINGLE PRODUCING FORMATIONS <input type="checkbox"/> FRACTURE TREAT <input type="checkbox"/> PLUG AND ABANDON <input type="checkbox"/> RECLAMATION OF WELL SITE <input type="checkbox"/> SIDETRACK TO REPAIR WELL <input type="checkbox"/> VENT OR FLARE <input type="checkbox"/> SI TA STATUS EXTENSION <input type="checkbox"/> OTHER	<input type="checkbox"/> CASING REPAIR <input type="checkbox"/> CHANGE WELL NAME <input type="checkbox"/> CONVERT WELL TYPE <input type="checkbox"/> NEW CONSTRUCTION <input type="checkbox"/> PLUG BACK <input type="checkbox"/> RECOMPLETE DIFFERENT FORMATION <input type="checkbox"/> TEMPORARY ABANDON <input type="checkbox"/> WATER DISPOSAL <input checked="" type="checkbox"/> APD EXTENSION OTHER: <input style="width: 100px;" type="text"/>

12. DESCRIBE PROPOSED OR COMPLETED OPERATIONS. Clearly show all pertinent details including dates, depths, volumes, etc.

FIML Natural Resources, LLC requests the permit to drill be extended. Further evaluation of the area is needed prior to drilling this well. Request for Permit Extension Validation Form is attached.

Approved by the Utah Division of Oil, Gas and Mining

Date: 03/01/2011

By:

NAME (PLEASE PRINT) Karin Kuhn	PHONE NUMBER 303 899-5603	TITLE Sr. Drilling Technician
SIGNATURE N/A		DATE 2/28/2011



The Utah Division of Oil, Gas, and Mining

- State of Utah
- Department of Natural Resources

Electronic Permitting System - Sundry Notices

Request for Permit Extension Validation Well Number 43047377510000

API: 43047377510000

Well Name: UTE TRIBAL 5-22-1319

Location: 2167 FNL 0789 FWL QTR SWNW SEC 22 TWP 130S RNG 190E MER S

Company Permit Issued to: FIML NATURAL RESOURCES, LLC (FNR)

Date Original Permit Issued: 2/28/2006

The undersigned as owner with legal rights to drill on the property as permitted above, hereby verifies that the information as submitted in the previously approved application to drill, remains valid and does not require revision. Following is a checklist of some items related to the application, which should be verified.

- If located on private land, has the ownership changed, if so, has the surface agreement been updated? Yes No
- Have any wells been drilled in the vicinity of the proposed well which would affect the spacing or siting requirements for this location? Yes No
- Has there been any unit or other agreements put in place that could affect the permitting or operation of this proposed well? Yes No
- Have there been any changes to the access route including ownership, or rightof- way, which could affect the proposed location? Yes No
- Has the approved source of water for drilling changed? Yes No
- Have there been any physical changes to the surface location or access route which will require a change in plans from what was discussed at the onsite evaluation? Yes No
- Is bonding still in place, which covers this proposed well? Yes No

Signature: Karin Kuhn

Date: 2/28/2011

Title: Sr. Drilling Technician **Representing:** FIML NATURAL RESOURCES, LLC (FNR)

STATE OF UTAH DEPARTMENT OF NATURAL RESOURCES DIVISION OF OIL, GAS, AND MINING	FORM 9
SUNDRY NOTICES AND REPORTS ON WELLS Do not use this form for proposals to drill new wells, significantly deepen existing wells below current bottom-hole depth, reenter plugged wells, or to drill horizontal laterals. Use APPLICATION FOR PERMIT TO DRILL form for such proposals.	5. LEASE DESIGNATION AND SERIAL NUMBER: UIT-EDA-001-000
1. TYPE OF WELL Gas Well	6. IF INDIAN, ALLOTTEE OR TRIBE NAME: UTE
2. NAME OF OPERATOR: FIML NATURAL RESOURCES, LLC (FNR)	7. UNIT or CA AGREEMENT NAME:
3. ADDRESS OF OPERATOR: 410 17th Street Ste 900 , Denver, CO, 80202	8. WELL NAME and NUMBER: UTE TRIBAL 5-22-1319
4. LOCATION OF WELL FOOTAGES AT SURFACE: 2167 FNL 0789 FWL QTR/QTR, SECTION, TOWNSHIP, RANGE, MERIDIAN: Qtr/Qtr: SWNW Section: 22 Township: 13.0S Range: 19.0E Meridian: S	9. API NUMBER: 43047377510000
PHONE NUMBER: 303 893-5077 Ext	9. FIELD and POOL or WILDCAT: NAVAL RESERVE
COUNTY: UINTAH	STATE: UTAH

11. CHECK APPROPRIATE BOXES TO INDICATE NATURE OF NOTICE, REPORT, OR OTHER DATA

TYPE OF SUBMISSION	TYPE OF ACTION		
<input checked="" type="checkbox"/> NOTICE OF INTENT Approximate date work will start: 12/31/2012	<input type="checkbox"/> ACIDIZE	<input type="checkbox"/> ALTER CASING	<input type="checkbox"/> CASING REPAIR
<input type="checkbox"/> SUBSEQUENT REPORT Date of Work Completion:	<input type="checkbox"/> CHANGE TO PREVIOUS PLANS	<input type="checkbox"/> CHANGE TUBING	<input type="checkbox"/> CHANGE WELL NAME
<input type="checkbox"/> SPUD REPORT Date of Spud:	<input type="checkbox"/> CHANGE WELL STATUS	<input type="checkbox"/> COMMINGLE PRODUCING FORMATIONS	<input type="checkbox"/> CONVERT WELL TYPE
<input type="checkbox"/> DRILLING REPORT Report Date:	<input type="checkbox"/> DEEPEN	<input type="checkbox"/> FRACTURE TREAT	<input type="checkbox"/> NEW CONSTRUCTION
	<input type="checkbox"/> OPERATOR CHANGE	<input type="checkbox"/> PLUG AND ABANDON	<input type="checkbox"/> PLUG BACK
	<input type="checkbox"/> PRODUCTION START OR RESUME	<input type="checkbox"/> RECLAMATION OF WELL SITE	<input type="checkbox"/> RECOMPLETE DIFFERENT FORMATION
	<input type="checkbox"/> REPERFORATE CURRENT FORMATION	<input type="checkbox"/> SIDETRACK TO REPAIR WELL	<input type="checkbox"/> TEMPORARY ABANDON
	<input type="checkbox"/> TUBING REPAIR	<input type="checkbox"/> VENT OR FLARE	<input type="checkbox"/> WATER DISPOSAL
	<input type="checkbox"/> WATER SHUTOFF	<input type="checkbox"/> SI TA STATUS EXTENSION	<input checked="" type="checkbox"/> APD EXTENSION
	<input type="checkbox"/> WILDCAT WELL DETERMINATION	<input type="checkbox"/> OTHER	OTHER: <input style="width: 100px;" type="text"/>

12. DESCRIBE PROPOSED OR COMPLETED OPERATIONS. Clearly show all pertinent details including dates, depths, volumes, etc.

FIML Natural Resources, LLC requests the permit to drill be extended.
 Further evaluation of the area is needed prior to drilling this well.
 Request for Permit Extension Validation Form is attached.

**Approved by the
 Utah Division of
 Oil, Gas and Mining**

Date: February 21, 2012

By:

NAME (PLEASE PRINT) Kristi Stover	PHONE NUMBER 303 893-5084	TITLE Sr Drilling Technicain
SIGNATURE N/A	DATE 2/15/2012	



The Utah Division of Oil, Gas, and Mining

- State of Utah
- Department of Natural Resources

Electronic Permitting System - Sundry Notices

Request for Permit Extension Validation Well Number 43047377510000

API: 43047377510000

Well Name: UTE TRIBAL 5-22-1319

Location: 2167 FNL 0789 FWL QTR SWNW SEC 22 TWNP 130S RNG 190E MER S

Company Permit Issued to: FIML NATURAL RESOURCES, LLC (FNR)

Date Original Permit Issued: 2/28/2006

The undersigned as owner with legal rights to drill on the property as permitted above, hereby verifies that the information as submitted in the previously approved application to drill, remains valid and does not require revision. Following is a checklist of some items related to the application, which should be verified.

- If located on private land, has the ownership changed, if so, has the surface agreement been updated? Yes No
- Have any wells been drilled in the vicinity of the proposed well which would affect the spacing or siting requirements for this location? Yes No
- Has there been any unit or other agreements put in place that could affect the permitting or operation of this proposed well? Yes No
- Have there been any changes to the access route including ownership, or rightof- way, which could affect the proposed location? Yes No
- Has the approved source of water for drilling changed? Yes No
- Have there been any physical changes to the surface location or access route which will require a change in plans from what was discussed at the onsite evaluation? Yes No
- Is bonding still in place, which covers this proposed well? Yes No

Signature: Kristi Stover

Date: 2/15/2012

Title: Sr Drilling Technicain Representing: FIML NATURAL RESOURCES, LLC (FNR)

STATE OF UTAH DEPARTMENT OF NATURAL RESOURCES DIVISION OF OIL, GAS, AND MINING	FORM 9
SUNDRY NOTICES AND REPORTS ON WELLS Do not use this form for proposals to drill new wells, significantly deepen existing wells below current bottom-hole depth, reenter plugged wells, or to drill horizontal laterals. Use APPLICATION FOR PERMIT TO DRILL form for such proposals.	5. LEASE DESIGNATION AND SERIAL NUMBER: UIT-EDA-001-000
1. TYPE OF WELL Gas Well	6. IF INDIAN, ALLOTTEE OR TRIBE NAME: UTE
2. NAME OF OPERATOR: FIML NATURAL RESOURCES, LLC (FNR)	7. UNIT or CA AGREEMENT NAME:
3. ADDRESS OF OPERATOR: 410 17th Street Ste 900 , Denver, CO, 80202	8. WELL NAME and NUMBER: UTE TRIBAL 5-22-1319
4. LOCATION OF WELL FOOTAGES AT SURFACE: 2167 FNL 0789 FWL QTR/QTR, SECTION, TOWNSHIP, RANGE, MERIDIAN: Qtr/Qtr: SWNW Section: 22 Township: 13.0S Range: 19.0E Meridian: S	9. API NUMBER: 43047377510000
5. PHONE NUMBER: 303 893-5077 Ext	9. FIELD and POOL or WILDCAT: NAVAL RESERVE
6. COUNTY: UINTAH	9. STATE: UTAH

11. CHECK APPROPRIATE BOXES TO INDICATE NATURE OF NOTICE, REPORT, OR OTHER DATA

TYPE OF SUBMISSION	TYPE OF ACTION		
<input checked="" type="checkbox"/> NOTICE OF INTENT Approximate date work will start: 12/31/2013	<input type="checkbox"/> ACIDIZE	<input type="checkbox"/> ALTER CASING	<input type="checkbox"/> CASING REPAIR
<input type="checkbox"/> SUBSEQUENT REPORT Date of Work Completion:	<input type="checkbox"/> CHANGE TO PREVIOUS PLANS	<input type="checkbox"/> CHANGE TUBING	<input type="checkbox"/> CHANGE WELL NAME
<input type="checkbox"/> SPUD REPORT Date of Spud:	<input type="checkbox"/> CHANGE WELL STATUS	<input type="checkbox"/> COMMINGLE PRODUCING FORMATIONS	<input type="checkbox"/> CONVERT WELL TYPE
<input type="checkbox"/> DRILLING REPORT Report Date:	<input type="checkbox"/> DEEPEN	<input type="checkbox"/> FRACTURE TREAT	<input type="checkbox"/> NEW CONSTRUCTION
	<input type="checkbox"/> OPERATOR CHANGE	<input type="checkbox"/> PLUG AND ABANDON	<input type="checkbox"/> PLUG BACK
	<input type="checkbox"/> PRODUCTION START OR RESUME	<input type="checkbox"/> RECLAMATION OF WELL SITE	<input type="checkbox"/> RECOMPLETE DIFFERENT FORMATION
	<input type="checkbox"/> REPERFORATE CURRENT FORMATION	<input type="checkbox"/> SIDETRACK TO REPAIR WELL	<input type="checkbox"/> TEMPORARY ABANDON
	<input type="checkbox"/> TUBING REPAIR	<input type="checkbox"/> VENT OR FLARE	<input type="checkbox"/> WATER DISPOSAL
	<input type="checkbox"/> WATER SHUTOFF	<input type="checkbox"/> SI TA STATUS EXTENSION	<input checked="" type="checkbox"/> APD EXTENSION
	<input type="checkbox"/> WILDCAT WELL DETERMINATION	<input type="checkbox"/> OTHER	OTHER: <input style="width: 100px;" type="text"/>

12. DESCRIBE PROPOSED OR COMPLETED OPERATIONS. Clearly show all pertinent details including dates, depths, volumes, etc.

FIML Natural Resources, LLC requests the permit to drill be extended.
 Further evaluation of the area is needed prior to drilling this well.
 Request for Permit Extension Validation Form is attached.

Approved by the Utah Division of Oil, Gas and Mining

Date: February 19, 2013

By:

NAME (PLEASE PRINT) Kristi Stover	PHONE NUMBER 303 893-5084	TITLE Sr Drilling Technicain
SIGNATURE N/A	DATE 1/30/2013	



The Utah Division of Oil, Gas, and Mining

- State of Utah
- Department of Natural Resources

Electronic Permitting System - Sundry Notices

Request for Permit Extension Validation Well Number 43047377510000

API: 43047377510000

Well Name: UTE TRIBAL 5-22-1319

Location: 2167 FNL 0789 FWL QTR SWNW SEC 22 TWNP 130S RNG 190E MER S

Company Permit Issued to: FIML NATURAL RESOURCES, LLC (FNR)

Date Original Permit Issued: 2/28/2006

The undersigned as owner with legal rights to drill on the property as permitted above, hereby verifies that the information as submitted in the previously approved application to drill, remains valid and does not require revision. Following is a checklist of some items related to the application, which should be verified.

- If located on private land, has the ownership changed, if so, has the surface agreement been updated? Yes No
- Have any wells been drilled in the vicinity of the proposed well which would affect the spacing or siting requirements for this location? Yes No
- Has there been any unit or other agreements put in place that could affect the permitting or operation of this proposed well? Yes No
- Have there been any changes to the access route including ownership, or rightof- way, which could affect the proposed location? Yes No
- Has the approved source of water for drilling changed? Yes No
- Have there been any physical changes to the surface location or access route which will require a change in plans from what was discussed at the onsite evaluation? Yes No
- Is bonding still in place, which covers this proposed well? Yes No

Signature: Kristi Stover

Date: 1/30/2013

Title: Sr Drilling Technicain Representing: FIML NATURAL RESOURCES, LLC (FNR)



GARY R. HERBERT
Governor

SPENCER J. COX
Lieutenant Governor

State of Utah

DEPARTMENT OF NATURAL RESOURCES

MICHAEL R. STYLER
Executive Director

Division of Oil, Gas and Mining

JOHN R. BAZA
Division Director

March 12, 2014

FIML Natural Resources, LLC (FNR)
410 17th Street, Ste. 900
Denver, CO 80202

Re: APD Rescinded – Ute Tribal 5-22-1319, Sec. 22, T. 13S, R. 19E
Uintah County, Utah API No. 43-047-37751


Ladies and Gentlemen:

The Application for Permit to Drill (APD) for the subject well was approved by the Division of Oil, Gas and Mining (Division) on February 28, 2006. On February 7, 2007, February 7, 2008, February 10, 2009, February 10, 2010, March 1, 2011, February 21, 2012 and February 19, 2013 the Division granted a one-year APD extension. No drilling activity at this location has been reported to the division. Therefore, approval to drill the well is hereby rescinded, effective March 12, 2014.

A new APD must be filed with this office for approval prior to the commencement of any future work on the subject location.

If any previously unreported operations have been performed on this well location, it is imperative that you notify the Division immediately.

Sincerely,

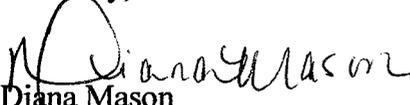
Diana Mason
Environmental Scientist

cc: Well File
Bureau of Land Management, Vernal