

STATE OF UTAH
DEPARTMENT OF NATURAL RESOURCES
DIVISION OF OIL, GAS AND MINING

FORM 3

AMENDED REPORT

APPLICATION FOR PERMIT TO DRILL		1. WELL NAME and NUMBER Lucy D-15-22-3-2WH
2. TYPE OF WORK DRILL NEW WELL <input checked="" type="checkbox"/> REENTER P&A WELL <input type="checkbox"/> DEEPEN WELL <input type="checkbox"/>		3. FIELD OR WILDCAT NORTH MYTON BENCH
4. TYPE OF WELL Oil Well Coalbed Methane Well: NO		5. UNIT or COMMUNITIZATION AGREEMENT NAME
6. NAME OF OPERATOR NEWFIELD PRODUCTION COMPANY		7. OPERATOR PHONE 435 646-4825
8. ADDRESS OF OPERATOR Rt 3 Box 3630 , Myton, UT, 84052		9. OPERATOR E-MAIL mcozler@newfield.com
10. MINERAL LEASE NUMBER (FEDERAL, INDIAN, OR STATE) 14-20-H62-6269	11. MINERAL OWNERSHIP FEDERAL <input type="checkbox"/> INDIAN <input checked="" type="checkbox"/> STATE <input type="checkbox"/> FEE <input type="checkbox"/>	
13. NAME OF SURFACE OWNER (if box 12 = 'fee') Dart Homestead Ranch, Inc.		12. SURFACE OWNERSHIP FEDERAL <input type="checkbox"/> INDIAN <input type="checkbox"/> STATE <input type="checkbox"/> FEE <input checked="" type="checkbox"/>
15. ADDRESS OF SURFACE OWNER (if box 12 = 'fee') Route 2 Box 2044, Roosevelt, UT 84066		14. SURFACE OWNER PHONE (if box 12 = 'fee') 435-722-7087
17. INDIAN ALLOTTEE OR TRIBE NAME (if box 12 = 'INDIAN')		16. SURFACE OWNER E-MAIL (if box 12 = 'fee')
18. INTEND TO COMMINGLE PRODUCTION FROM MULTIPLE FORMATIONS YES <input type="checkbox"/> (Submit Commingling Application) NO <input checked="" type="checkbox"/>		19. SLANT VERTICAL <input type="checkbox"/> DIRECTIONAL <input type="checkbox"/> HORIZONTAL <input checked="" type="checkbox"/>

20. LOCATION OF WELL	FOOTAGES	QTR-QTR	SECTION	TOWNSHIP	RANGE	MERIDIAN
LOCATION AT SURFACE	430 FSL 1358 FWL	SESW	10	3.0 S	2.0 W	U
Top of Uppermost Producing Zone	330 FNL 1420 FWL	NENW	15	3.0 S	2.0 W	U
At Total Depth	330 FSL 1420 FWL	SESW	22	3.0 S	2.0 W	U

21. COUNTY DUCHESNE	22. DISTANCE TO NEAREST LEASE LINE (Feet) 430	23. NUMBER OF ACRES IN DRILLING UNIT 40
	25. DISTANCE TO NEAREST WELL IN SAME POOL (Applied For Drilling or Completed) 30	26. PROPOSED DEPTH MD: 18722 TVD: 8468
27. ELEVATION - GROUND LEVEL 5307	28. BOND NUMBER RLB0010462	29. SOURCE OF DRILLING WATER / WATER RIGHTS APPROVAL NUMBER IF APPLICABLE 437478

Hole, Casing, and Cement Information

String	Hole Size	Casing Size	Length	Weight	Grade & Thread	Max Mud Wt.	Cement	Sacks	Yield	Weight
COND	24	20	0 - 60	0.0	Unknown	0.0	Class G	57	1.17	15.8
SURF	17.5	13.375	0 - 1500	54.5	J-55 ST&C	8.4	Varocem	120	3.33	11.0
							Varocem	420	1.9	13.0
I1	12.25	9.625	0 - 8500	40.0	N-80 Buttress	10.5	Halliburton Light , Type Unknown	664	3.53	11.0
							50/50 Poz	556	1.29	14.0
PROD	8.75	5.5	0 - 18722	20.0	P-110 Other	14.5	No Used	0	0.0	0.0

ATTACHMENTS

VERIFY THE FOLLOWING ARE ATTACHED IN ACCORDANCE WITH THE UTAH OIL AND GAS CONSERVATION GENERAL RULES

<input checked="" type="checkbox"/> WELL PLAT OR MAP PREPARED BY LICENSED SURVEYOR OR ENGINEER	<input checked="" type="checkbox"/> COMPLETE DRILLING PLAN
<input checked="" type="checkbox"/> AFFIDAVIT OF STATUS OF SURFACE OWNER AGREEMENT (IF FEE SURFACE)	<input type="checkbox"/> FORM 5. IF OPERATOR IS OTHER THAN THE LEASE OWNER
<input checked="" type="checkbox"/> DIRECTIONAL SURVEY PLAN (IF DIRECTIONALLY OR HORIZONTALLY DRILLED)	<input checked="" type="checkbox"/> TOPOGRAPHICAL MAP

NAME Don Hamilton	TITLE Permitting Agent	PHONE 435 719-2018
SIGNATURE	DATE 07/17/2013	EMAIL starpoint@etv.net
API NUMBER ASSIGNED 43013523160000	APPROVAL  Permit Manager	

T3S, R2W, U.S.B.&M.

NEWFIELD EXPLORATION COMPANY

Well location, #D-15-22-3-2WH, located as shown in the SE 1/4 SW 1/4 of Section 10, T3S, R2W, U.S.B.&M., Duchesne County, Utah.


BASIS OF ELEVATION

SPOT ELEVATION LOCATED AT THE SOUTHEAST CORNER OF SECTION 20, T3S, R2W, U.S.B.&M. TAKEN FROM THE MYTON, QUADRANGLE, UTAH, DUCHESNE COUNTY, 7.5 MINUTE QUAD (TOPOGRAPHIC MAP) PUBLISHED BY THE UNITED STATES DEPARTMENT OF THE INTERIOR, GEOLOGICAL SURVEY. SAID ELEVATION IS MARKED AS BEING 5148 FEET.

BASIS OF BEARINGS


BASIS OF BEARINGS IS A G.P.S. OBSERVATION.

LINE TABLE		
LINE	DIRECTION	LENGTH
L1	S05°12'30"E	762.57'

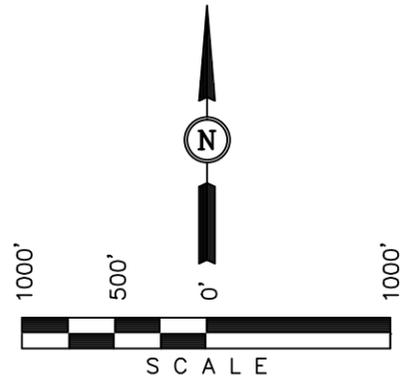

LEGEND:

- └─┘ = 90° SYMBOL
- = PROPOSED WELL HEAD.
- ▲ = SECTION CORNERS LOCATED.

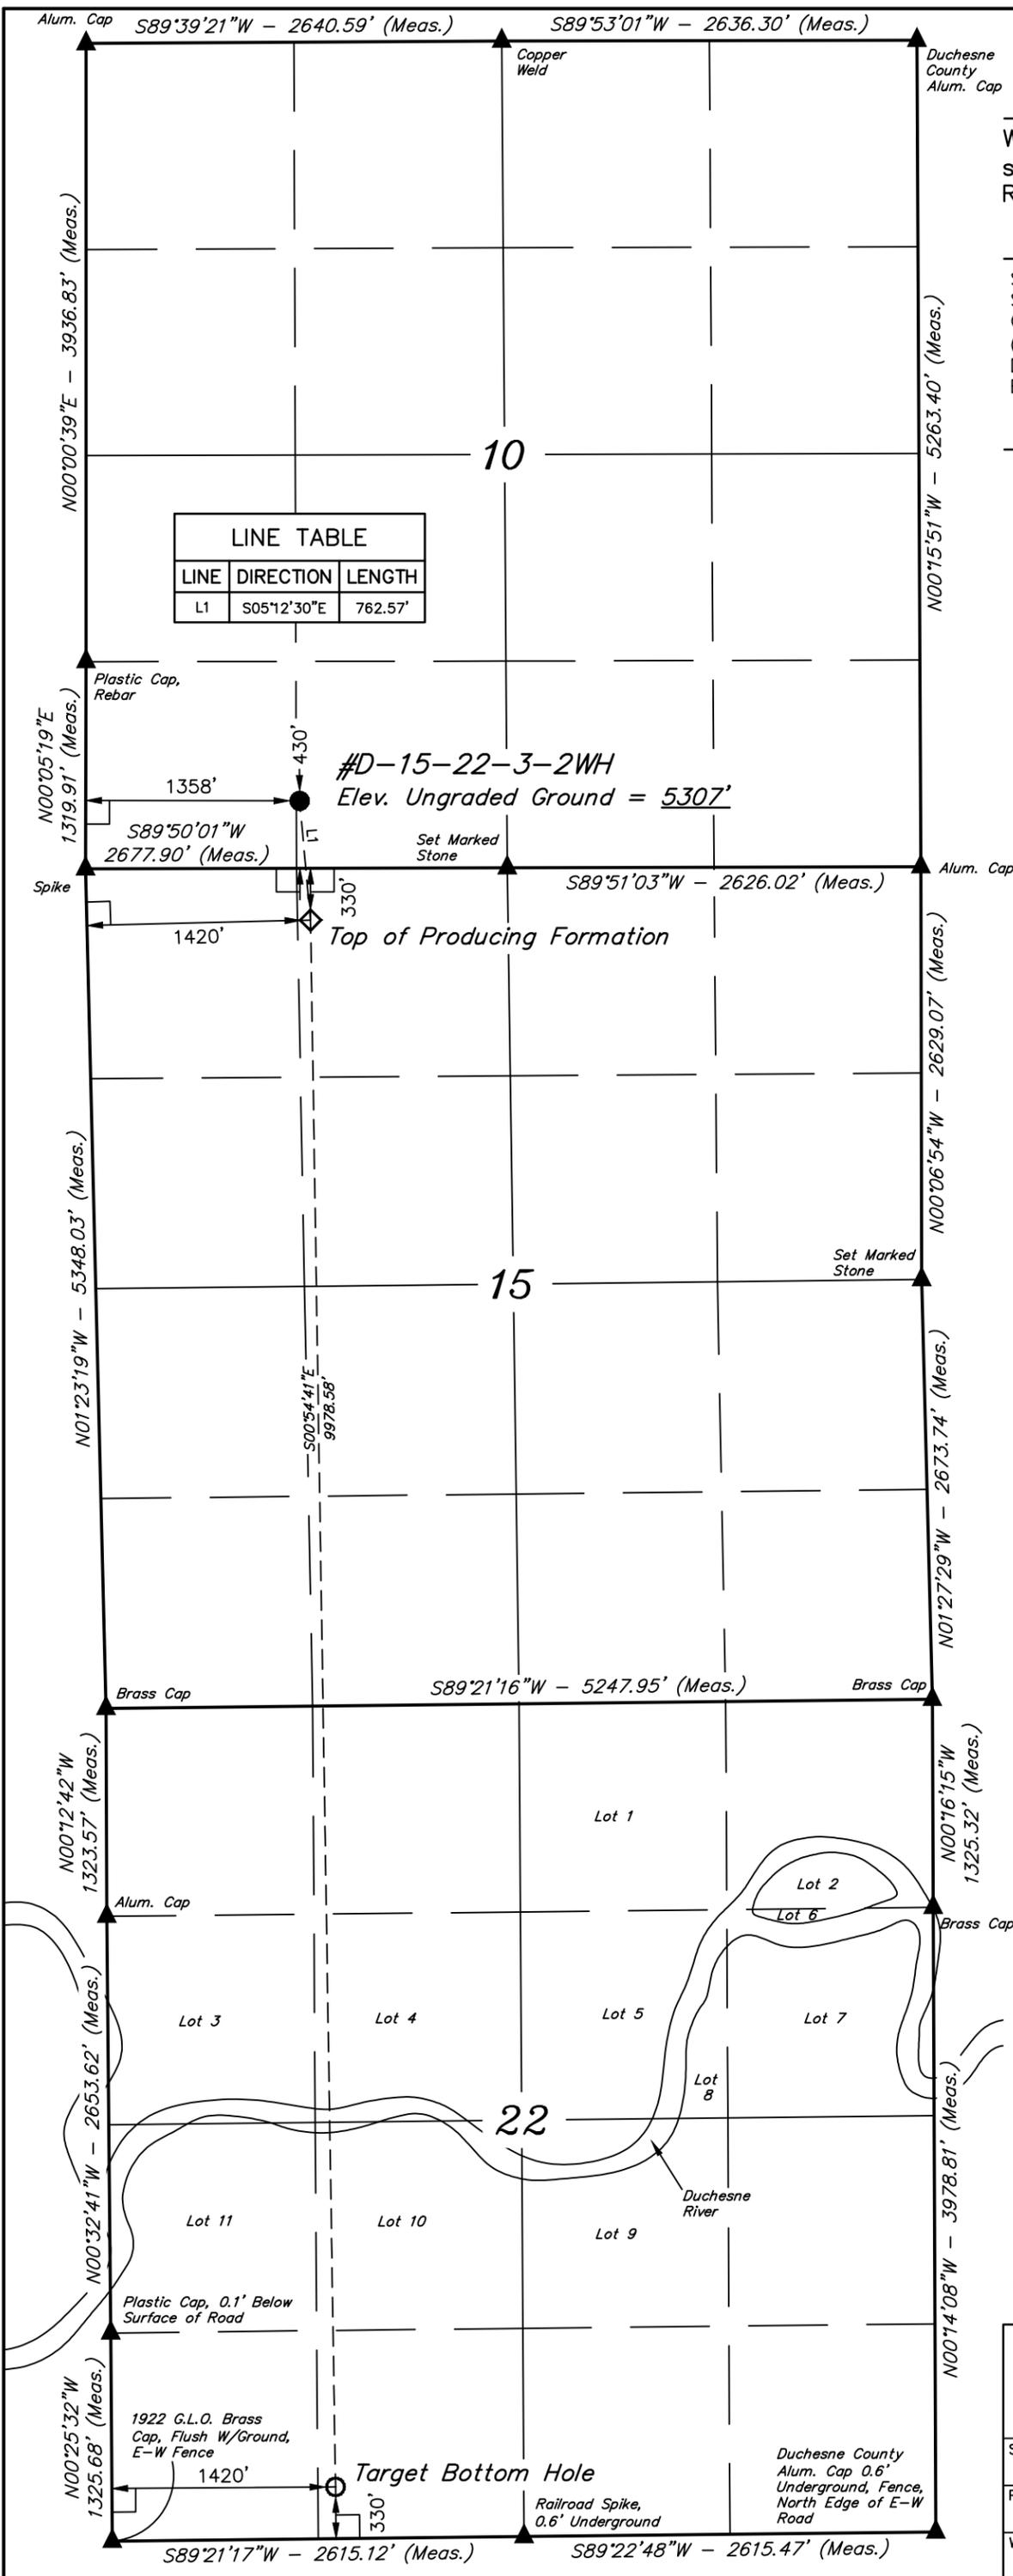

NAD 83 (SURFACE LOCATION)
LATITUDE = 40°13'50.56" (40.230711)
LONGITUDE = 110°06'01.37" (110.100381)
NAD 27 (SURFACE LOCATION)
LATITUDE = 40°13'50.71" (40.230753)
LONGITUDE = 110°05'58.83" (110.099675)
NAD 83 (TOP OF PRODUCING FORMATION)
LATITUDE = 40°13'43.06" (40.228628)
LONGITUDE = 110°06'00.48" (110.100133)
NAD 27 (TOP OF PRODUCING FORMATION)
LATITUDE = 40°13'43.21" (40.228669)
LONGITUDE = 110°05'57.94" (110.099428)
NAD 83 (TARGET BOTTOM HOLE)
LATITUDE = 40°12'04.49" (40.201247)
LONGITUDE = 110°05'58.47" (110.099575)
NAD 27 (TARGET BOTTOM HOLE)
LATITUDE = 40°12'04.63" (40.201286)
LONGITUDE = 110°05'55.93" (110.098869)

CERTIFICATE

THIS IS TO CERTIFY THAT THE ABOVE PLAT WAS PREPARED FROM FIELD NOTES OF ACTUAL SURVEYS MADE BY ME OR UNDER MY SUPERVISION AND THAT THE SAME ARE TRUE AND CORRECT TO THE BEST OF MY KNOWLEDGE AND BELIEF.

REGISTERED LAND SURVEYOR
REGISTRATION NO. 161319
STATE OF UTAH

REVISED: 05-28-13

UINTAH ENGINEERING & LAND SURVEYING
85 SOUTH 200 EAST - VERNAL, UTAH 84078
(435) 789-1017

SCALE 1" = 1000'	DATE SURVEYED: 04-22-13	DATE DRAWN: 04-25-13
PARTY M.A. C.K. C.A.G.	REFERENCES G.L.O. PLAT	
WEATHER COOL	FILE NEWFIELD EXPLORATION COMPANY	