

STATE OF UTAH
DEPARTMENT OF NATURAL RESOURCES
DIVISION OF OIL, GAS AND MINING

FORM 3

AMENDED REPORT

APPLICATION FOR PERMIT TO DRILL		1. WELL NAME and NUMBER GMBU H-22-9-15
2. TYPE OF WORK DRILL NEW WELL <input checked="" type="checkbox"/> REENTER P&A WELL <input type="checkbox"/> DEEPEN WELL <input type="checkbox"/>		3. FIELD OR WILDCAT MONUMENT BUTTE
4. TYPE OF WELL Oil Well Coalbed Methane Well: NO		5. UNIT or COMMUNITIZATION AGREEMENT NAME GMBU (GRRV)
6. NAME OF OPERATOR NEWFIELD PRODUCTION COMPANY		7. OPERATOR PHONE 435 646-4825
8. ADDRESS OF OPERATOR Rt 3 Box 3630 , Myton, UT, 84052		9. OPERATOR E-MAIL mcozier@newfield.com
10. MINERAL LEASE NUMBER (FEDERAL, INDIAN, OR STATE) UTU-68548	11. MINERAL OWNERSHIP FEDERAL <input checked="" type="checkbox"/> INDIAN <input type="checkbox"/> STATE <input type="checkbox"/> FEE <input type="checkbox"/>	12. SURFACE OWNERSHIP FEDERAL <input checked="" type="checkbox"/> INDIAN <input type="checkbox"/> STATE <input type="checkbox"/> FEE <input type="checkbox"/>
13. NAME OF SURFACE OWNER (if box 12 = 'fee')		14. SURFACE OWNER PHONE (if box 12 = 'fee')
15. ADDRESS OF SURFACE OWNER (if box 12 = 'fee')		16. SURFACE OWNER E-MAIL (if box 12 = 'fee')
17. INDIAN ALLOTTEE OR TRIBE NAME (if box 12 = 'INDIAN')	18. INTEND TO COMMINGLE PRODUCTION FROM MULTIPLE FORMATIONS YES <input type="checkbox"/> (Submit Commingling Application) NO <input checked="" type="checkbox"/>	19. SLANT VERTICAL <input type="checkbox"/> DIRECTIONAL <input checked="" type="checkbox"/> HORIZONTAL <input type="checkbox"/>

20. LOCATION OF WELL	FOOTAGES	QTR-QTR	SECTION	TOWNSHIP	RANGE	MERIDIAN
LOCATION AT SURFACE	1926 FNL 1148 FWL	SEnw	22	9.0 S	15.0 E	S
Top of Uppermost Producing Zone	1535 FNL 1722 FWL	SEnw	22	9.0 S	15.0 E	S
At Total Depth	1167 FNL 2319 FEL	NWNE	22	9.0 S	15.0 E	S

21. COUNTY DUCHEsNE	22. DISTANCE TO NEAREST LEASE LINE (Feet) 1167	23. NUMBER OF ACRES IN DRILLING UNIT 20
25. DISTANCE TO NEAREST WELL IN SAME POOL (Applied For Drilling or Completed) 788	26. PROPOSED DEPTH MD: 6022 TVD: 5830	
27. ELEVATION - GROUND LEVEL 6427	28. BOND NUMBER WYB000493	29. SOURCE OF DRILLING WATER / WATER RIGHTS APPROVAL NUMBER IF APPLICABLE 437478

Hole, Casing, and Cement Information

String	Hole Size	Casing Size	Length	Weight	Grade & Thread	Max Mud Wt.	Cement	Sacks	Yield	Weight
Surf	12.25	8.625	0 - 300	24.0	J-55 ST&C	8.3	Class G	138	1.17	15.8
Prod	7.875	5.5	0 - 6022	15.5	J-55 LT&C	8.3	Premium Lite High Strength	278	3.26	11.0
							50/50 Poz	363	1.24	14.3

ATTACHMENTS

VERIFY THE FOLLOWING ARE ATTACHED IN ACCORDANCE WITH THE UTAH OIL AND GAS CONSERVATION GENERAL RULES

<input checked="" type="checkbox"/> WELL PLAT OR MAP PREPARED BY LICENSED SURVEYOR OR ENGINEER	<input checked="" type="checkbox"/> COMPLETE DRILLING PLAN
<input type="checkbox"/> AFFIDAVIT OF STATUS OF SURFACE OWNER AGREEMENT (IF FEE SURFACE)	<input type="checkbox"/> FORM 5. IF OPERATOR IS OTHER THAN THE LEASE OWNER
<input checked="" type="checkbox"/> DIRECTIONAL SURVEY PLAN (IF DIRECTIONALLY OR HORIZONTALLY DRILLED)	<input checked="" type="checkbox"/> TOPOGRAPHICAL MAP

NAME Heather Calder	TITLE Production Technician	PHONE 435 646-4936
SIGNATURE	DATE 08/22/2013	EMAIL hcalder@newfield.com
API NUMBER ASSIGNED 43013524130000	APPROVAL  Permit Manager	


Mile Marker 30
(Set Sandstone,
Rebar)

T9S, R15E, S.L.B.&M.

NEWFIELD EXPLORATION COMPANY

WELL LOCATION, H-22-9-15, LOCATED AS SHOWN IN THE SE 1/4 NW 1/4 OF SECTION 22, T9S, R15E, S.L.B.&M. DUCHESNE COUNTY, UTAH.

TARGET BOTTOM HOLE, H-22-9-15, LOCATED AS SHOWN IN THE NW 1/4 NE 1/4 OF SECTION 22, T9S, R15E, S.L.B.&M. DUCHESNE COUNTY, UTAH.

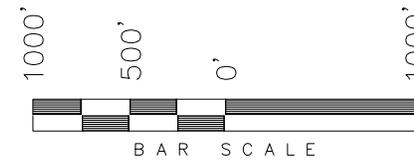

NOTES:

1. Well footages are measured at right angles to the Section Lines.
2. Bearings are based on Global Positioning Satellite observations.

◆ = SECTION CORNERS LOCATED

THIS IS TO CERTIFY THAT THE ABOVE PLAT WAS PREPARED FROM FIELD NOTES OF ACTUAL SURVEYS MADE BY ME OR UNDER MY SUPERVISION AND THAT THE SAME ARE TRUE AND CORRECT TO THE BEST OF MY KNOWLEDGE AND BELIEF.


REGISTERED LAND SURVEYOR
12-13-12
STACY W. STEWART
REGISTERED LAND SURVEYOR
REGISTRATION No. 189377
STATE OF UTAH

TRI STATE LAND SURVEYING & CONSULTING

180 NORTH VERNAL AVE. - VERNAL, UTAH 84078
(435) 781-2501

DATE SURVEYED: 12-11-12	SURVEYED BY: W.H.	VERSION:
DATE DRAWN: 12-13-12	DRAWN BY: V.H.	V1
REVISED:	SCALE: 1" = 1000'	

Old Indian Treaty Boundary

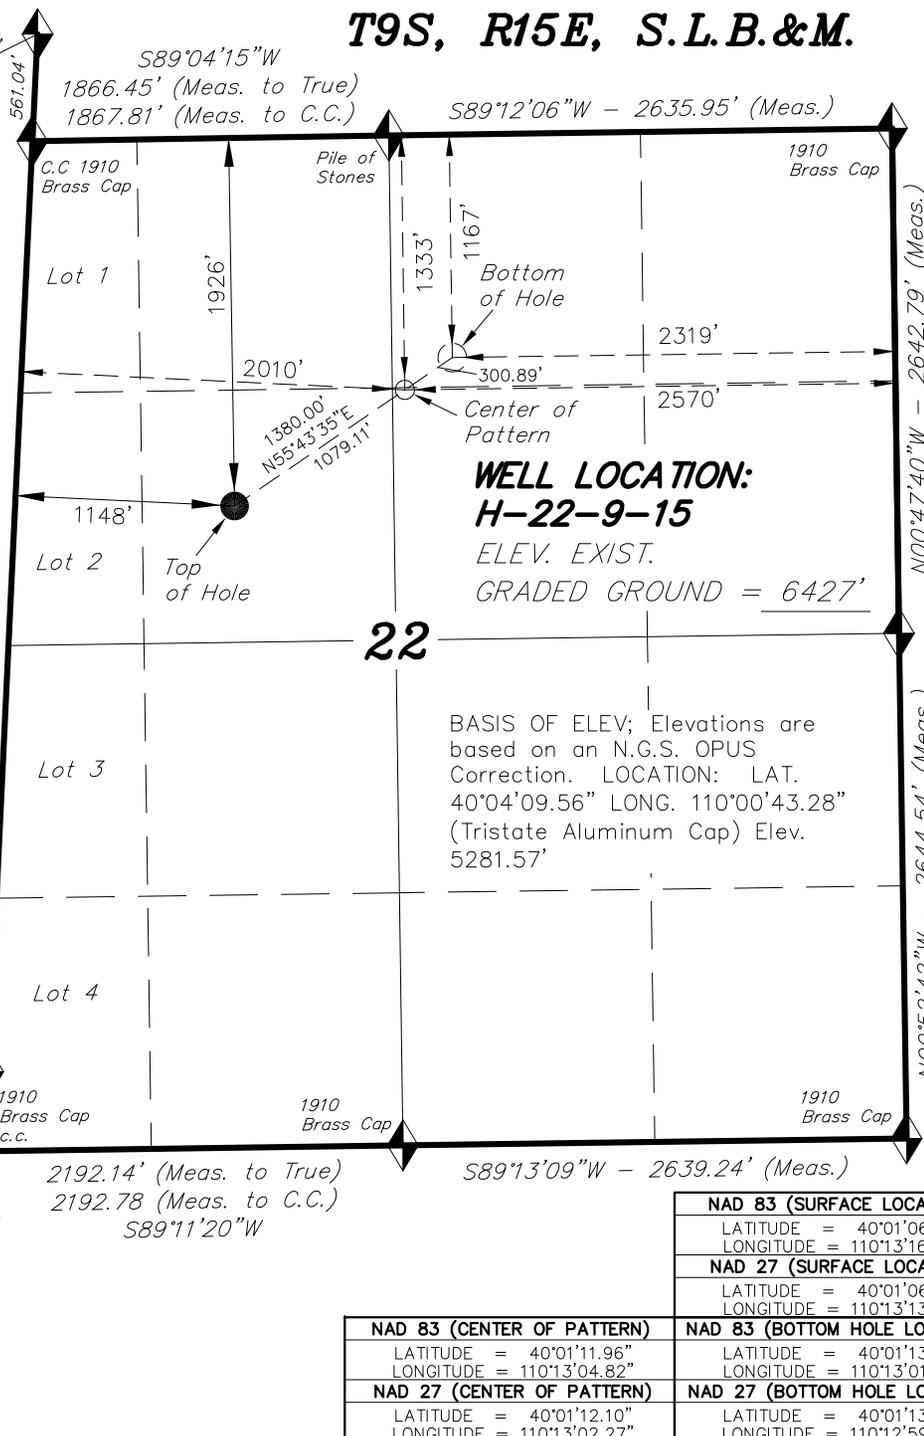

**WELL LOCATION:
H-22-9-15**
ELEV. EXIST.
GRADED GROUND = 6427'

BASIS OF ELEV; Elevations are based on an N.G.S. OPUS Correction. LOCATION: LAT. 40°04'09.56" LONG. 110°00'43.28" (Tristate Aluminum Cap) Elev. 5281.57'

NAD 83 (SURFACE LOCATION) LATITUDE = 40°01'06.08" LONGITUDE = 110°13'16.39"	NAD 83 (BOTTOM HOLE LOCATION) LATITUDE = 40°01'13.60" LONGITUDE = 110°13'01.59"
NAD 27 (SURFACE LOCATION) LATITUDE = 40°01'06.22" LONGITUDE = 110°13'13.83"	NAD 27 (BOTTOM HOLE LOCATION) LATITUDE = 40°01'13.74" LONGITUDE = 110°12'59.04"
NAD 83 (CENTER OF PATTERN) LATITUDE = 40°01'11.96" LONGITUDE = 110°13'04.82"	NAD 83 (CENTER OF PATTERN) LATITUDE = 40°01'12.10" LONGITUDE = 110°13'02.27"
NAD 27 (CENTER OF PATTERN) LATITUDE = 40°01'12.10" LONGITUDE = 110°13'02.27"	NAD 27 (CENTER OF PATTERN) LATITUDE = 40°01'12.10" LONGITUDE = 110°13'02.27"

Mile Marker 31
(Set Stone in
Fence Brace)

Mile Marker 32
(Set 5/8" Rebar
at Cedar Post)