

STATE OF UTAH
DEPARTMENT OF NATURAL RESOURCES
DIVISION OF OIL, GAS AND MINING

FORM 3

AMENDED REPORT

APPLICATION FOR PERMIT TO DRILL		1. WELL NAME and NUMBER Ute Tribal 4-33B4
2. TYPE OF WORK DRILL NEW WELL <input checked="" type="checkbox"/> REENTER P&A WELL <input type="checkbox"/> DEEPEN WELL <input type="checkbox"/>		3. FIELD OR WILDCAT ALTAMONT
4. TYPE OF WELL Oil Well Coalbed Methane Well: NO		5. UNIT or COMMUNITIZATION AGREEMENT NAME
6. NAME OF OPERATOR EP ENERGY E&P COMPANY, L.P.		7. OPERATOR PHONE 713 997-5038
8. ADDRESS OF OPERATOR 1001 Louisiana, Houston, TX, 77002		9. OPERATOR E-MAIL maria.gomez@epenergy.com
10. MINERAL LEASE NUMBER (FEDERAL, INDIAN, OR STATE) 1420H621746	11. MINERAL OWNERSHIP FEDERAL <input type="checkbox"/> INDIAN <input checked="" type="checkbox"/> STATE <input type="checkbox"/> FEE <input type="checkbox"/>	12. SURFACE OWNERSHIP FEDERAL <input type="checkbox"/> INDIAN <input checked="" type="checkbox"/> STATE <input type="checkbox"/> FEE <input type="checkbox"/>
13. NAME OF SURFACE OWNER (if box 12 = 'fee')		14. SURFACE OWNER PHONE (if box 12 = 'fee')
15. ADDRESS OF SURFACE OWNER (if box 12 = 'fee')		16. SURFACE OWNER E-MAIL (if box 12 = 'fee')
17. INDIAN ALLOTTEE OR TRIBE NAME (if box 12 = 'INDIAN')	18. INTEND TO COMMINGLE PRODUCTION FROM MULTIPLE FORMATIONS YES <input type="checkbox"/> (Submit Commingling Application) NO <input checked="" type="checkbox"/>	19. SLANT VERTICAL <input type="checkbox"/> DIRECTIONAL <input checked="" type="checkbox"/> HORIZONTAL <input type="checkbox"/>

20. LOCATION OF WELL	FOOTAGES	QTR-QTR	SECTION	TOWNSHIP	RANGE	MERIDIAN
LOCATION AT SURFACE	351 FSL 996 FEL	SESE	33	2.0 S	4.0 W	U
Top of Uppermost Producing Zone	800 FSL 800 FEL	SESE	33	2.0 S	4.0 W	U
At Total Depth	800 FSL 800 FEL	SESE	33	2.0 S	4.0 W	U

21. COUNTY DUCHEсне	22. DISTANCE TO NEAREST LEASE LINE (Feet) 351	23. NUMBER OF ACRES IN DRILLING UNIT 654
25. DISTANCE TO NEAREST WELL IN SAME POOL (Applied For Drilling or Completed) 2200	26. PROPOSED DEPTH MD: 13546 TVD: 13500	
27. ELEVATION - GROUND LEVEL 6031	28. BOND NUMBER RLB0009692	29. SOURCE OF DRILLING WATER / WATER RIGHTS APPROVAL NUMBER IF APPLICABLE Duchene City

Hole, Casing, and Cement Information

String	Hole Size	Casing Size	Length	Weight	Grade & Thread	Max Mud Wt.	Cement	Sacks	Yield	Weight
Cond	17.5	13.375	0 - 650	54.5	J-55 ST&C	9.0	Class G	819	1.15	15.8
Surf	12.25	9.625	0 - 3700	40.0	N-80 LT&C	9.5	Type V	487	2.23	12.0
							Class G	555	1.3	14.3
I1	8.75	7	0 - 9996	29.0	HCP-110 LT&C	10.4	Class G	429	1.91	12.5
							Class G	304	1.64	13.0
L1	6.125	5	9796 - 13546	18.0	HCP-110 LT&C	13.0	Class G	222	14.2	1.47

ATTACHMENTS

VERIFY THE FOLLOWING ARE ATTACHED IN ACCORDANCE WITH THE UTAH OIL AND GAS CONSERVATION GENERAL RULES

<input checked="" type="checkbox"/> WELL PLAT OR MAP PREPARED BY LICENSED SURVEYOR OR ENGINEER	<input checked="" type="checkbox"/> COMPLETE DRILLING PLAN
<input type="checkbox"/> AFFIDAVIT OF STATUS OF SURFACE OWNER AGREEMENT (IF FEE SURFACE)	<input type="checkbox"/> FORM 5. IF OPERATOR IS OTHER THAN THE LEASE OWNER
<input checked="" type="checkbox"/> DIRECTIONAL SURVEY PLAN (IF DIRECTIONALLY OR HORIZONTALLY DRILLED)	<input checked="" type="checkbox"/> TOPOGRAPHICAL MAP


NAME Maria S. Gomez	TITLE Principal Regulatory Analyst	PHONE 713 997-5038
SIGNATURE	DATE 12/02/2014	EMAIL maria.gomez@epenergy.com
API NUMBER ASSIGNED 43013532440000	APPROVAL  Permit Manager	



EP ENERGY▲

WELL LOCATION PLAT

WELL: UTE TRIBAL 4-33B4
 PAD LOCATION: SE/SE, SECTION 33, T.2S, R.4W, U.S.B.&M.
 DUCHESNE COUNTY, UTAH

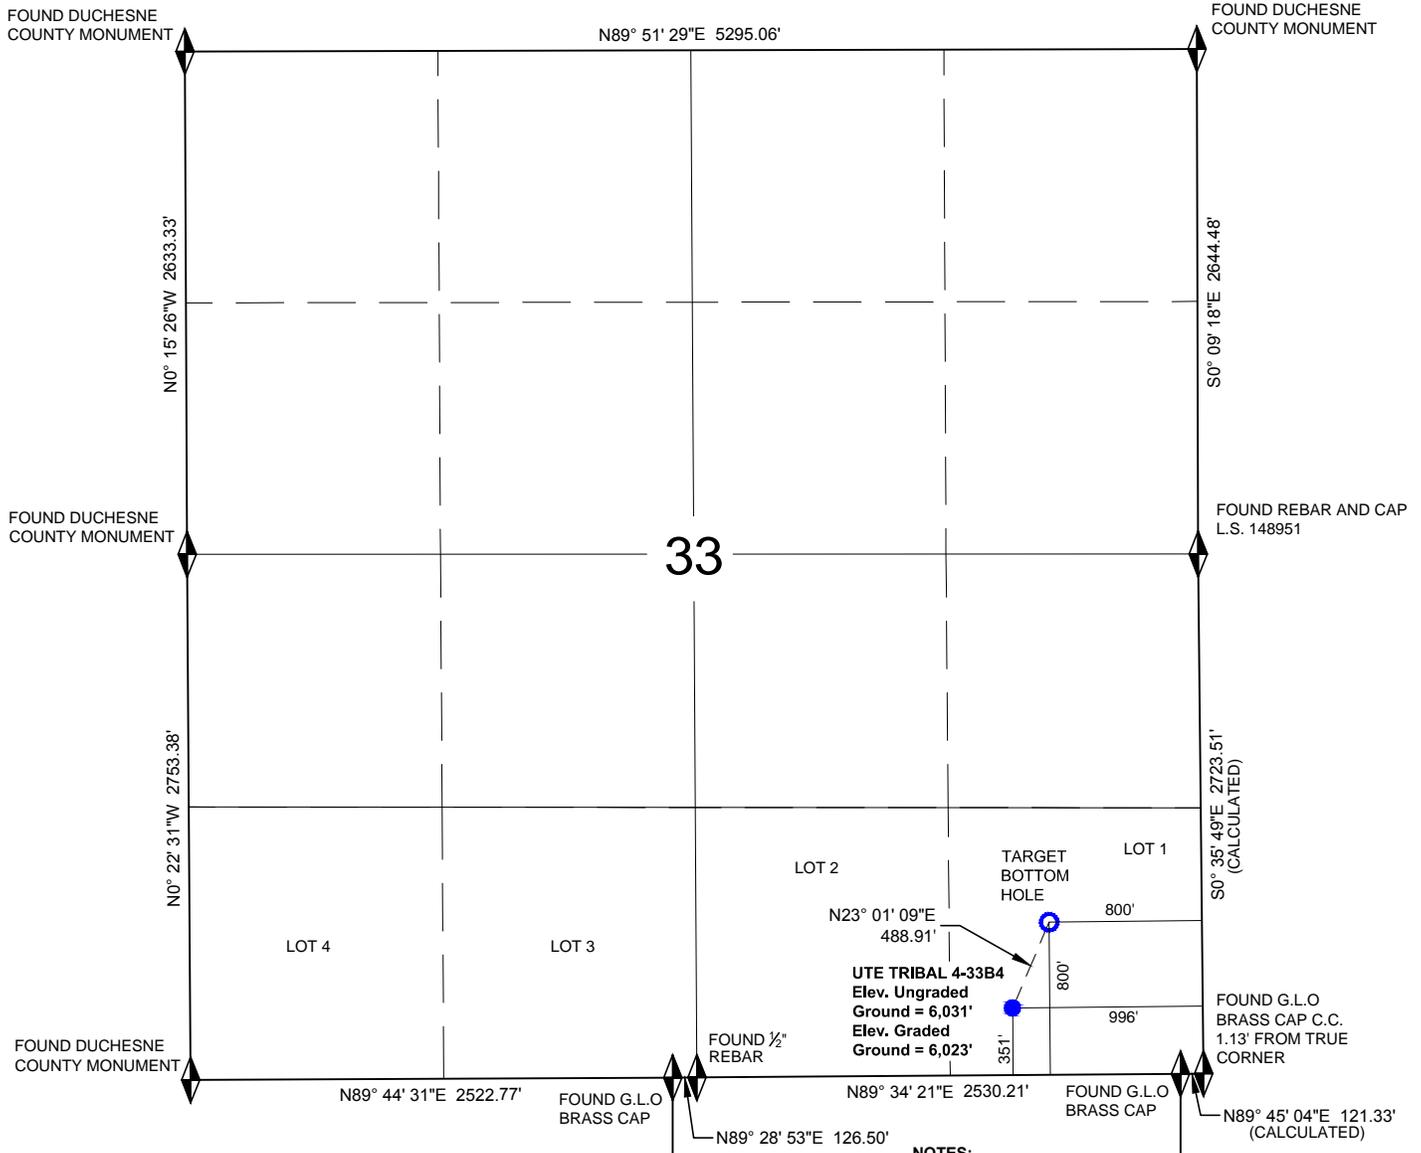

CERTIFICATE
 THIS IS TO CERTIFY THAT THE ABOVE PLAT WAS PREPARED FROM THE FIELD NOTES OF ACTUAL SURVEYS MADE BY ME OR UNDER MY SUPERVISION, AND THAT THE SAME ARE TRUE AND CORRECT TO THE BEST OF MY KNOWLEDGE AND BELIEF.

LEGEND


- = FOUND SECTION CORNER
- = PROPOSED WELL HEAD

NOTES:

1. WELL FOOTAGES ARE MEASURED AT RIGHT ANGLES TO THE SECTION LINE.
2. ALL BEARINGS AND DISTANCES ARE MEASURED UNLESS OTHERWISE NOTED.
3. BEARINGS ARE DERIVED FROM G.P.S. OBSERVATIONS AND EQUIPMENT.
4. THE GENERAL LAND OFFICE G.L.O. PLAT WAS USED FOR REFERENCE

BASIS OF ELEVATION

SPOT ELEVATION AT THE SOUTH QUARTER CORNER OF SECTION 33, T2S, R4W, U.S.B.&M. NAVD 88 DATUM USING THE UTAH REFERENCE NETWORK SYSTEM. SAID ELEVATION IS 6073.34 FEET.

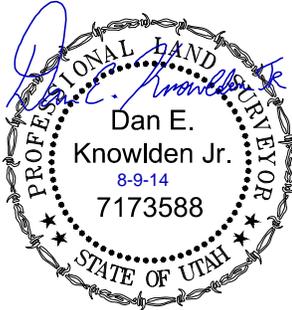


REGISTERED LAND SURVEYOR
 REGISTRATION NO. 7173588
 STATE OF UTAH



WELL LOCATION PLAT
WELL: UTE TRIBAL 4-33B4
 PAD LOCATION: SE/SE, SECTION 33,
 T.2 S., R. 4 W., U.S.B.&M.
 DUCHESNE COUNTY, UTAH

NAD 83 SURFACE LOCATION
LATITUDE = 40.257581
LONGITUDE = 110.335239
NAD 27 SURFACE LOCATION
LATITUDE = 40.257625
LONGITUDE = 110.334528

NAD 83 BOTTOM HOLE
LATITUDE = 40.258814
LONGITUDE = 110.334553
NAD 27 BOTTOM HOLE
LATITUDE = 40.258858
LONGITUDE = 110.333842

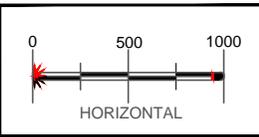

WELL
PLAT

DATE SURVEYED: JULY 15, 2014
SURVEYED BY: CW/JD
DRAWN: AUGUST 8, 2014
DRAWN: DEK
SCALE: 1" = 1000'

SHEET NO.
1