

STATE OF UTAH
DEPARTMENT OF NATURAL RESOURCES
DIVISION OF OIL, GAS AND MINING

FORM 3

AMENDED REPORT

| | | |
|--|---|---|
| APPLICATION FOR PERMIT TO DRILL | | 1. WELL NAME and NUMBER Cane Creek Unit 9-1-25-18 |
| 2. TYPE OF WORK DRILL NEW WELL <input checked="" type="checkbox"/> REENTER P&A WELL <input type="checkbox"/> DEEPEN WELL <input type="checkbox"/> | | 3. FIELD OR WILDCAT CANE CREEK |
| 4. TYPE OF WELL Oil Well Coalbed Methane Well: NO | | 5. UNIT or COMMUNITIZATION AGREEMENT NAME CANE CREEK |
| 6. NAME OF OPERATOR FIDELITY E&P COMPANY | | 7. OPERATOR PHONE 720 917-3026 |
| 8. ADDRESS OF OPERATOR 1801 California St. Ste 2500, Denver, CO, 80202 | | 9. OPERATOR E-MAIL renee.kendrick@fidelityepco.com |
| 10. MINERAL LEASE NUMBER (FEDERAL, INDIAN, OR STATE) UTU47858 | 11. MINERAL OWNERSHIP FEDERAL <input checked="" type="checkbox"/> INDIAN <input type="checkbox"/> STATE <input type="checkbox"/> FEE <input type="checkbox"/> | |
| 13. NAME OF SURFACE OWNER (if box 12 = 'fee') | | 12. SURFACE OWNERSHIP FEDERAL <input checked="" type="checkbox"/> INDIAN <input type="checkbox"/> STATE <input type="checkbox"/> FEE <input type="checkbox"/> |
| 15. ADDRESS OF SURFACE OWNER (if box 12 = 'fee') | | 14. SURFACE OWNER PHONE (if box 12 = 'fee') |
| 17. INDIAN ALLOTTEE OR TRIBE NAME (if box 12 = 'INDIAN') | | 16. SURFACE OWNER E-MAIL (if box 12 = 'fee') |
| 18. INTEND TO COMMINGLE PRODUCTION FROM MULTIPLE FORMATIONS YES <input type="checkbox"/> (Submit Commingling Application) NO <input checked="" type="checkbox"/> | | 19. SLANT VERTICAL <input type="checkbox"/> DIRECTIONAL <input type="checkbox"/> HORIZONTAL <input checked="" type="checkbox"/> |

| 20. LOCATION OF WELL | FOOTAGES | QTR-QTR | SECTION | TOWNSHIP | RANGE | MERIDIAN |
|---------------------------------|------------------|---------|---------|----------|--------|----------|
| LOCATION AT SURFACE | 1478 FSL 551 FWL | NWSW | 9 | 25.0 S | 18.0 E | S |
| Top of Uppermost Producing Zone | 1478 FSL 551 FWL | NWSW | 9 | 25.0 S | 18.0 E | S |
| At Total Depth | 641 FSL 816 FWL | SWSW | 4 | 25.0 S | 18.0 E | S |

| | | |
|---|--|--|
| 21. COUNTY GRAND | 22. DISTANCE TO NEAREST LEASE LINE (Feet) 551 | 23. NUMBER OF ACRES IN DRILLING UNIT 40 |
| 27. ELEVATION - GROUND LEVEL 4978 | 25. DISTANCE TO NEAREST WELL IN SAME POOL (Applied For Drilling or Completed) 4690 | 26. PROPOSED DEPTH MD: 11822 TVD: 7734 |
| | 28. BOND NUMBER CO1395 | 29. SOURCE OF DRILLING WATER / WATER RIGHTS APPROVAL NUMBER IF APPLICABLE Moab Municipal Water |

Hole, Casing, and Cement Information

| String | Hole Size | Casing Size | Length | Weight | Grade & Thread | Max Mud Wt. | Cement | Sacks | Yield | Weight |
|--------|-----------|-------------|--------------|--------|----------------|-------------|---------|-------|-------|--------|
| COND | 26 | 20 | 0 - 90 | 0.0 | Unknown | 0.0 | No Used | 0 | 0.0 | 0.0 |
| SURF | 17.5 | 13.375 | 0 - 1000 | 54.5 | J-55 Buttress | 0.0 | Type II | 410 | 2.38 | 12.3 |
| | | | | | | | Type II | 210 | 2.14 | 14.2 |
| I1 | 12.25 | 9.625 | 0 - 4676 | 40.0 | L-80 Buttress | 0.0 | Type II | 980 | 2.1 | 12.8 |
| | | | | | | | Type II | 100 | 2.02 | 13.0 |
| Prod | 8.5 | 7 | 0 - 3800 | 29.0 | P-110 Other | 16.5 | Class G | 340 | 1.72 | 19.0 |
| | | | 3800 - 7967 | 32.0 | HCP-110 LT&C | 16.5 | Class G | 440 | 1.72 | 19.0 |
| | | | 7967 - 11822 | 29.0 | P-110 Other | 16.5 | None | | | |


ATTACHMENTS

VERIFY THE FOLLOWING ARE ATTACHED IN ACCORDANCE WITH THE UTAH OIL AND GAS CONSERVATION GENERAL RULES

| | |
|--|--|
| <input checked="" type="checkbox"/> WELL PLAT OR MAP PREPARED BY LICENSED SURVEYOR OR ENGINEER | <input checked="" type="checkbox"/> COMPLETE DRILLING PLAN |
| <input type="checkbox"/> AFFIDAVIT OF STATUS OF SURFACE OWNER AGREEMENT (IF FEE SURFACE) | <input type="checkbox"/> FORM 5. IF OPERATOR IS OTHER THAN THE LEASE OWNER |
| <input checked="" type="checkbox"/> DIRECTIONAL SURVEY PLAN (IF DIRECTIONALLY OR HORIZONTALLY DRILLED) | <input checked="" type="checkbox"/> TOPOGRAPHICAL MAP |

| | | |
|--|---|--------------------------------|
| NAME Don Hamilton | TITLE Permitting Agent (Star Point Enterprises, Inc.) | PHONE 435 650-3866 |
| SIGNATURE | DATE 01/01/2015 | EMAIL starpoint@etv.net |
| API NUMBER ASSIGNED 43019500740000 | APPROVAL  Permit Manager | |

T25S, R18E, S.L.B.&M.

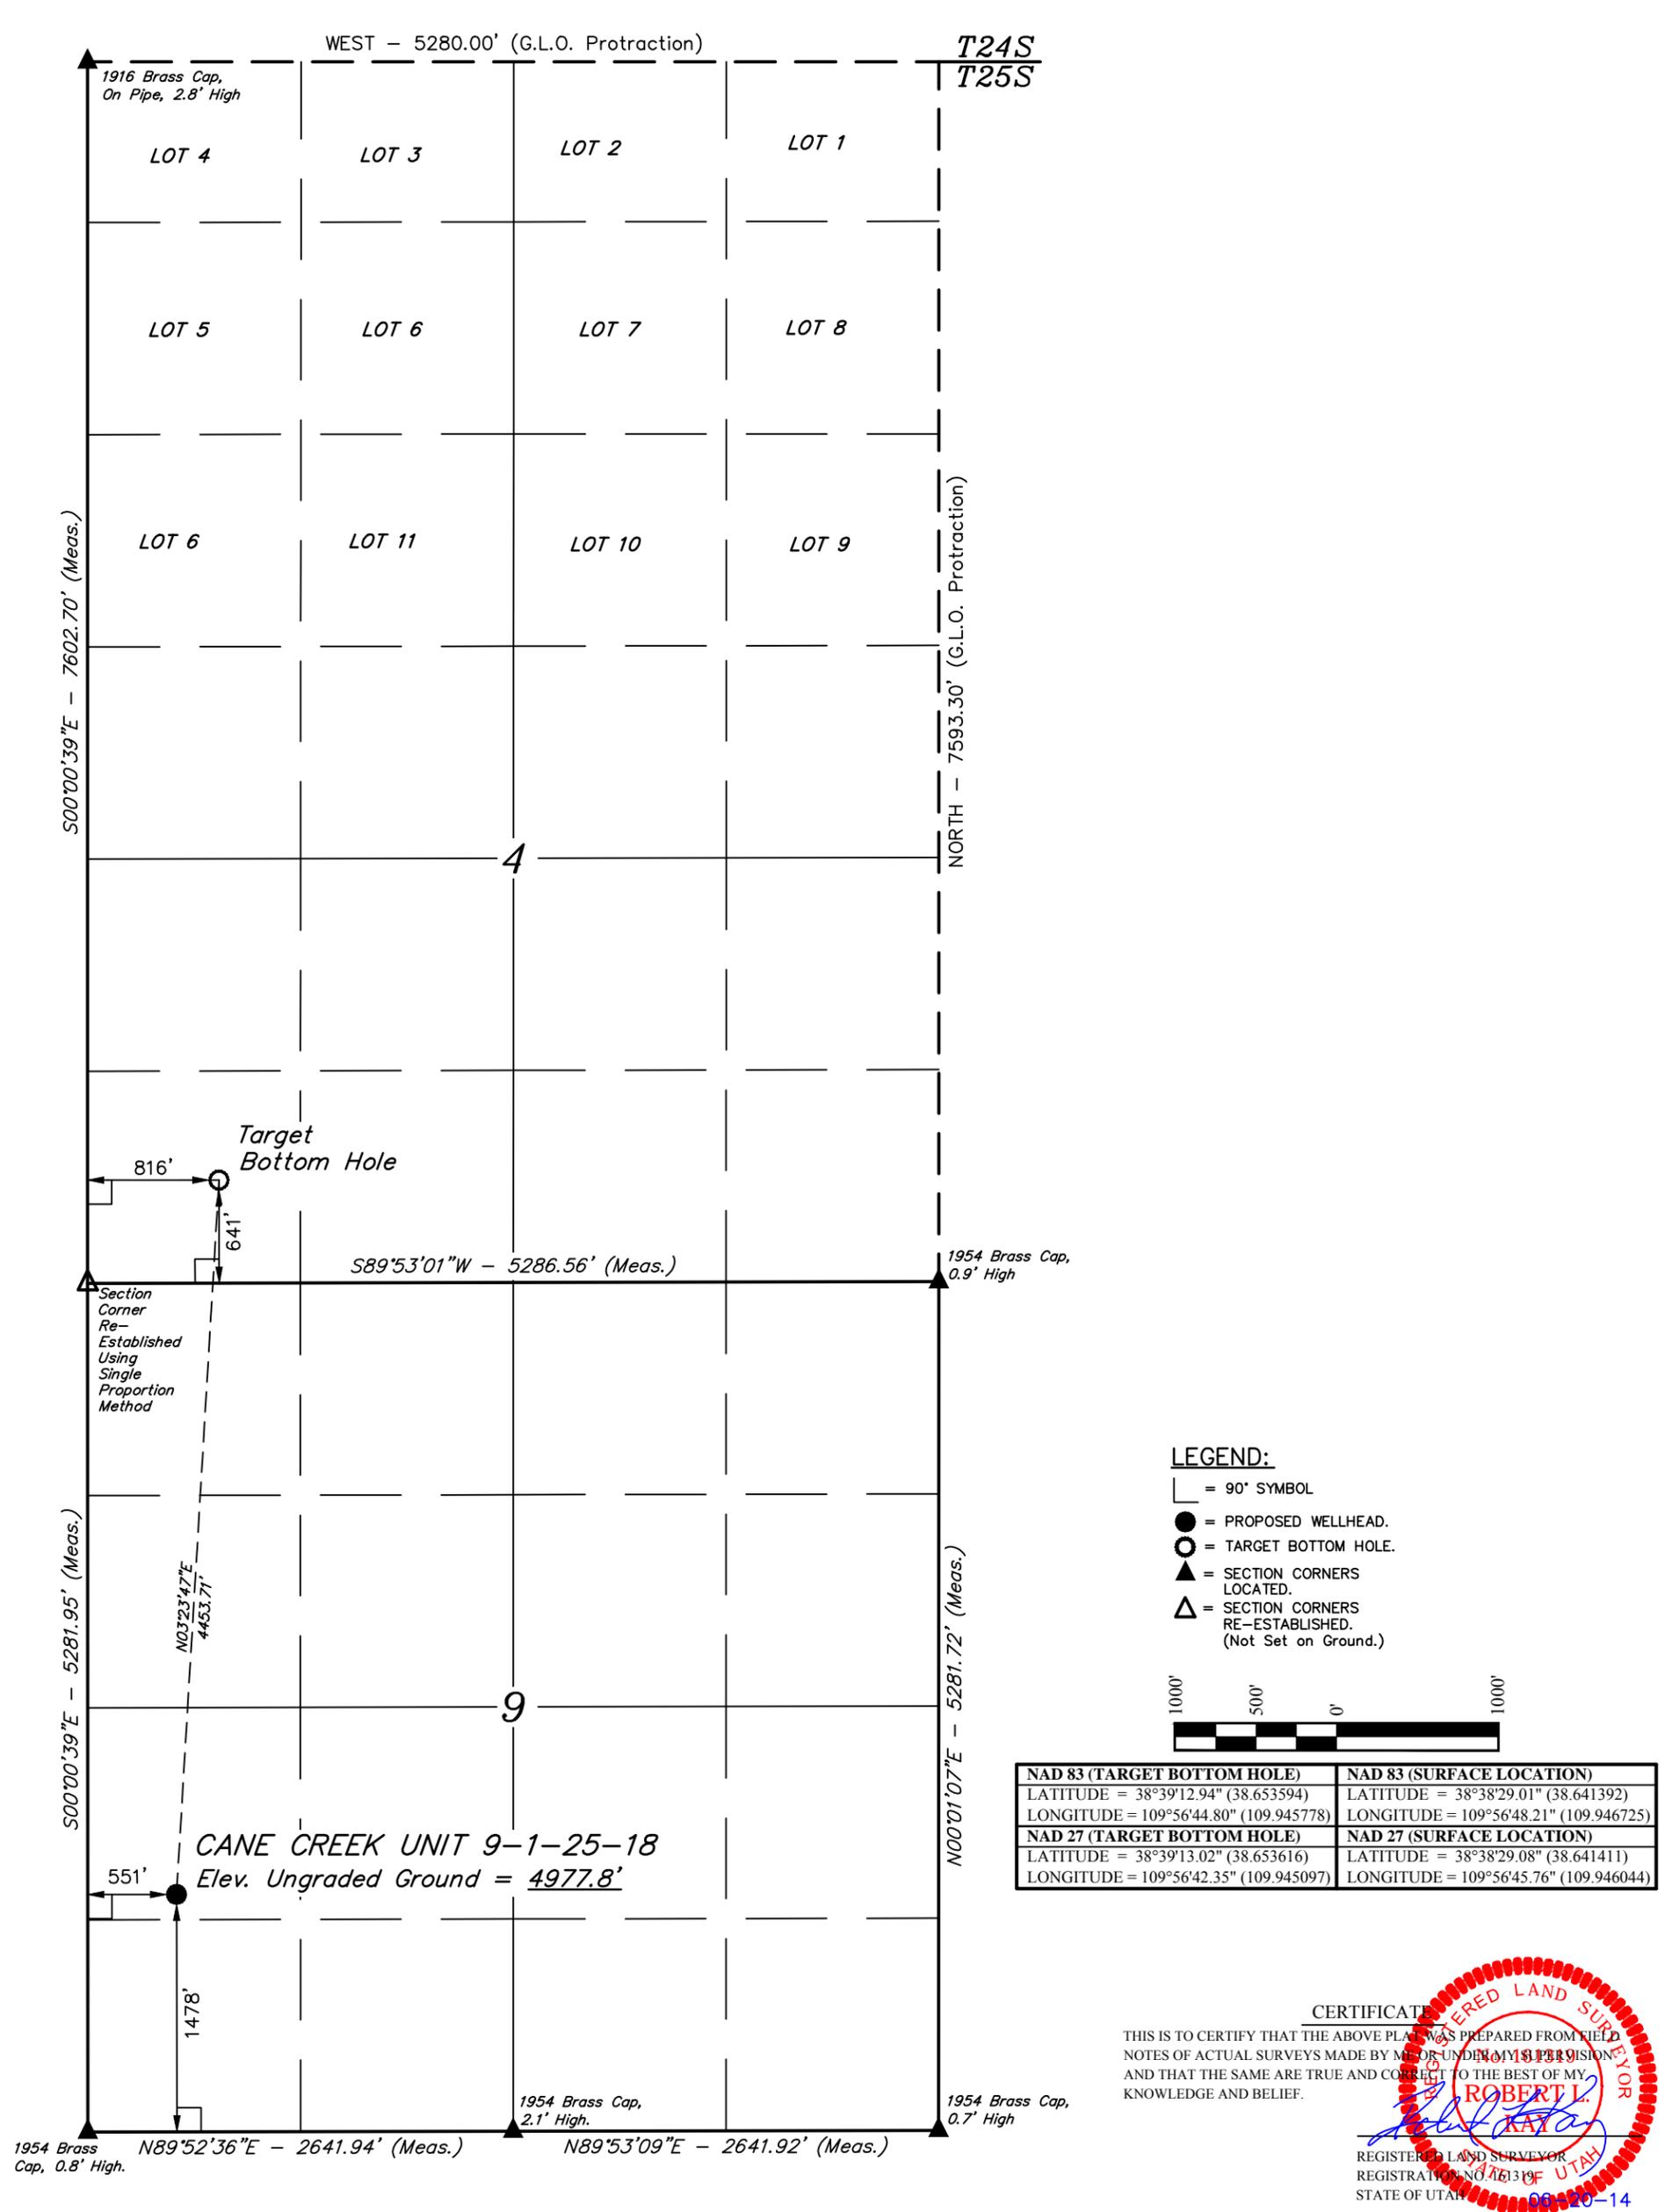

LEGEND:

- └─┘ = 90° SYMBOL
- = PROPOSED WELLHEAD.
- = TARGET BOTTOM HOLE.
- ▲ = SECTION CORNERS LOCATED.
- △ = SECTION CORNERS RE-ESTABLISHED. (Not Set on Ground.)



| | |
|--|--|
| NAD 83 (TARGET BOTTOM HOLE) | NAD 83 (SURFACE LOCATION) |
| LATITUDE = 38°39'12.94" (38.653594) | LATITUDE = 38°38'29.01" (38.641392) |
| LONGITUDE = 109°56'44.80" (109.945778) | LONGITUDE = 109°56'48.21" (109.946725) |
| NAD 27 (TARGET BOTTOM HOLE) | NAD 27 (SURFACE LOCATION) |
| LATITUDE = 38°39'13.02" (38.653616) | LATITUDE = 38°38'29.08" (38.641411) |
| LONGITUDE = 109°56'42.35" (109.945097) | LONGITUDE = 109°56'45.76" (109.946044) |

CERTIFICATE

THIS IS TO CERTIFY THAT THE ABOVE PLAT WAS PREPARED FROM FIELD NOTES OF ACTUAL SURVEYS MADE BY ME OR UNDER MY SUPERVISION AND THAT THE SAME ARE TRUE AND CORRECT TO THE BEST OF MY KNOWLEDGE AND BELIEF.



BASIS OF BEARINGS
BASIS OF BEARINGS IS A G.P.S. OBSERVATION

BASIS OF ELEVATION

ABRES TRIANGULATION STATION LOCATED IN THE SE 1/4 OF SECTION 31, T21S, R17E, S.L.B.&M. TAKEN FROM THE GREEN RIVER NE, QUADRANGLE, UTAH, GRAND COUNTY, 7.5 MINUTE QUAD (TOPOGRAPHIC MAP) PUBLISHED BY THE UNITED STATES DEPARTMENT OF THE INTERIOR, GEOLOGICAL SURVEY. SAID ELEVATION IS MARKED AS BEING 4518 FEET.

FIDELITY EXPLR. & PROD. CO.

CANE CREEK UNIT 9-1-25-18
NW 1/4 SW 1/4, SECTION 9, T25S, R18E, S.L.B.&M.
GRAND COUNTY, UTAH

| | |
|-------------------------|-----------------------|
| SURVEYED BY: B.B., Z.F. | SURVEY DATE: 05-07-14 |
| DRAWN BY: T.T. | DATE DRAWN: 05-16-14 |
| SCALE: 1" = 1000' | REVISED: 00-00-00 |

WELL LOCATION PLAT



UELS, LLC
Corporate Office * 85 South 200 East
Vernal, UT 84078 * (435) 789-1017

