

STATE OF UTAH
DEPARTMENT OF NATURAL RESOURCES
DIVISION OF OIL, GAS AND MINING

FORM 3

AMENDED REPORT

APPLICATION FOR PERMIT TO DRILL		1. WELL NAME and NUMBER Cane Creek Unit 5-2-25-18
2. TYPE OF WORK DRILL NEW WELL <input checked="" type="checkbox"/> REENTER P&A WELL <input type="checkbox"/> DEEPEN WELL <input type="checkbox"/>		3. FIELD OR WILDCAT CANE CREEK
4. TYPE OF WELL Oil Well Coalbed Methane Well: NO		5. UNIT or COMMUNITIZATION AGREEMENT NAME CANE CREEK
6. NAME OF OPERATOR FIDELITY E&P COMPANY		7. OPERATOR PHONE 720 917-3026
8. ADDRESS OF OPERATOR 1801 California St. Ste 2500, Denver, CO, 80202		9. OPERATOR E-MAIL renee.kendrick@fidelityepco.com
10. MINERAL LEASE NUMBER (FEDERAL, INDIAN, OR STATE) UTU67552 UTU51636	11. MINERAL OWNERSHIP FEDERAL <input checked="" type="checkbox"/> INDIAN <input type="checkbox"/> STATE <input type="checkbox"/> FEE <input type="checkbox"/>	12. SURFACE OWNERSHIP FEDERAL <input checked="" type="checkbox"/> INDIAN <input type="checkbox"/> STATE <input type="checkbox"/> FEE <input type="checkbox"/>
13. NAME OF SURFACE OWNER (if box 12 = 'fee')		14. SURFACE OWNER PHONE (if box 12 = 'fee')
15. ADDRESS OF SURFACE OWNER (if box 12 = 'fee')		16. SURFACE OWNER E-MAIL (if box 12 = 'fee')
17. INDIAN ALLOTTEE OR TRIBE NAME (if box 12 = 'INDIAN')	18. INTEND TO COMMINGLE PRODUCTION FROM MULTIPLE FORMATIONS YES <input type="checkbox"/> (Submit Commingling Application) NO <input checked="" type="checkbox"/>	19. SLANT VERTICAL <input type="checkbox"/> DIRECTIONAL <input type="checkbox"/> HORIZONTAL <input checked="" type="checkbox"/>

20. LOCATION OF WELL	FOOTAGES	QTR-QTR	SECTION	TOWNSHIP	RANGE	MERIDIAN
LOCATION AT SURFACE	3037 FNL 683 FEL	NENE	5	25.0 S	18.0 E	S
Top of Uppermost Producing Zone	3037 FNL 683 FEL	NENE	5	25.0 S	18.0 E	S
At Total Depth	1057 FNL 774 FEL	NENE	6	25.0 S	18.0 E	S

21. COUNTY GRAND	22. DISTANCE TO NEAREST LEASE LINE (Feet) 683	23. NUMBER OF ACRES IN DRILLING UNIT 40
25. DISTANCE TO NEAREST WELL IN SAME POOL (Applied For Drilling or Completed) 5280	26. PROPOSED DEPTH MD: 13597 TVD: 8011	
27. ELEVATION - GROUND LEVEL 4959	28. BOND NUMBER CO1395	29. SOURCE OF DRILLING WATER / WATER RIGHTS APPROVAL NUMBER IF APPLICABLE Moab Municipal Water

Hole, Casing, and Cement Information

String	Hole Size	Casing Size	Length	Weight	Grade & Thread	Max Mud Wt.	Cement	Sacks	Yield	Weight
Cond	26	20	0 - 90	0.0	Unknown	0.0	No Used	0	0.0	0.0
Surf	17.5	13.375	0 - 1250	54.5	J-55 Buttress	0.0	Type II	550	2.38	12.3
							Type II	210	2.14	14.2
I1	12.25	9.625	0 - 5233	40.0	L-80 Buttress	0.0	Type II	1450	2.1	12.8
							Type II	100	2.02	13.0
Prod	8.5	7	0 - 4400	29.0	P-110 Other	16.5	Class G	325	1.72	19.0
			4400 - 8481	32.0	HCP-110 LT&C	16.5	Class G	385	1.72	19.0
			8481 - 13597	29.0	P-110 Other	16.5	None			

ATTACHMENTS

VERIFY THE FOLLOWING ARE ATTACHED IN ACCORDANCE WITH THE UTAH OIL AND GAS CONSERVATION GENERAL RULES

<input checked="" type="checkbox"/> WELL PLAT OR MAP PREPARED BY LICENSED SURVEYOR OR ENGINEER	<input checked="" type="checkbox"/> COMPLETE DRILLING PLAN
<input type="checkbox"/> AFFIDAVIT OF STATUS OF SURFACE OWNER AGREEMENT (IF FEE SURFACE)	<input type="checkbox"/> FORM 5. IF OPERATOR IS OTHER THAN THE LEASE OWNER
<input checked="" type="checkbox"/> DIRECTIONAL SURVEY PLAN (IF DIRECTIONALLY OR HORIZONTALLY DRILLED)	<input checked="" type="checkbox"/> TOPOGRAPHICAL MAP

NAME Don Hamilton	TITLE Permitting Agent (Star Point Enterprises, Inc.)	PHONE 435 650-3866
SIGNATURE	DATE 01/02/2015	EMAIL starpoint@etv.net
API NUMBER ASSIGNED 43019500760000	APPROVAL  Permit Manager	

T25S, R18E, S.L.B.&M.

LEGEND:



- └─ = 90° SYMBOL
- = PROPOSED WELLHEAD.
- = TARGET BOTTOM HOLE.
- ▲ = SECTION CORNERS LOCATED.
- △ = SECTION CORNERS RE-ESTABLISHED. (Not Set on Ground.)

FIDELITY EXPLR. & PROD. CO.

CANE CREEK UNIT 5-2-25-18
 LOT 9, SECTION 5, T25S, R18E, S.L.B.&M.
 GRAND COUNTY, UTAH

BASIS OF BEARINGS
 BASIS OF ELEVATIONS IS A G.P.S. OBSERVATION
 BASIS OF ELEVATION

ABRES TRIANGULATION STATION LOCATED IN THE SE 1/4 OF SECTION 31, T21S, R17E, S.L.B.&M. TAKEN FROM THE GREEN RIVER NE, QUADRANGLE, UTAH, GRAND COUNTY, 7.5 MINUTE QUAD (TOPOGRAPHIC MAP) PUBLISHED BY THE UNITED STATES DEPARTMENT OF THE INTERIOR, GEOLOGICAL SURVEY. SAID ELEVATION IS MARKED AS BEING 4518 FEET.

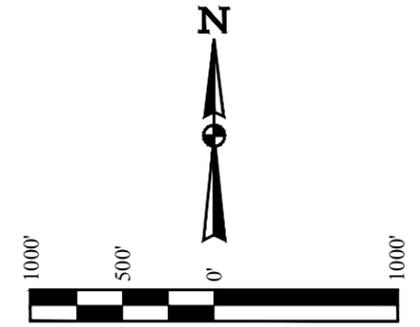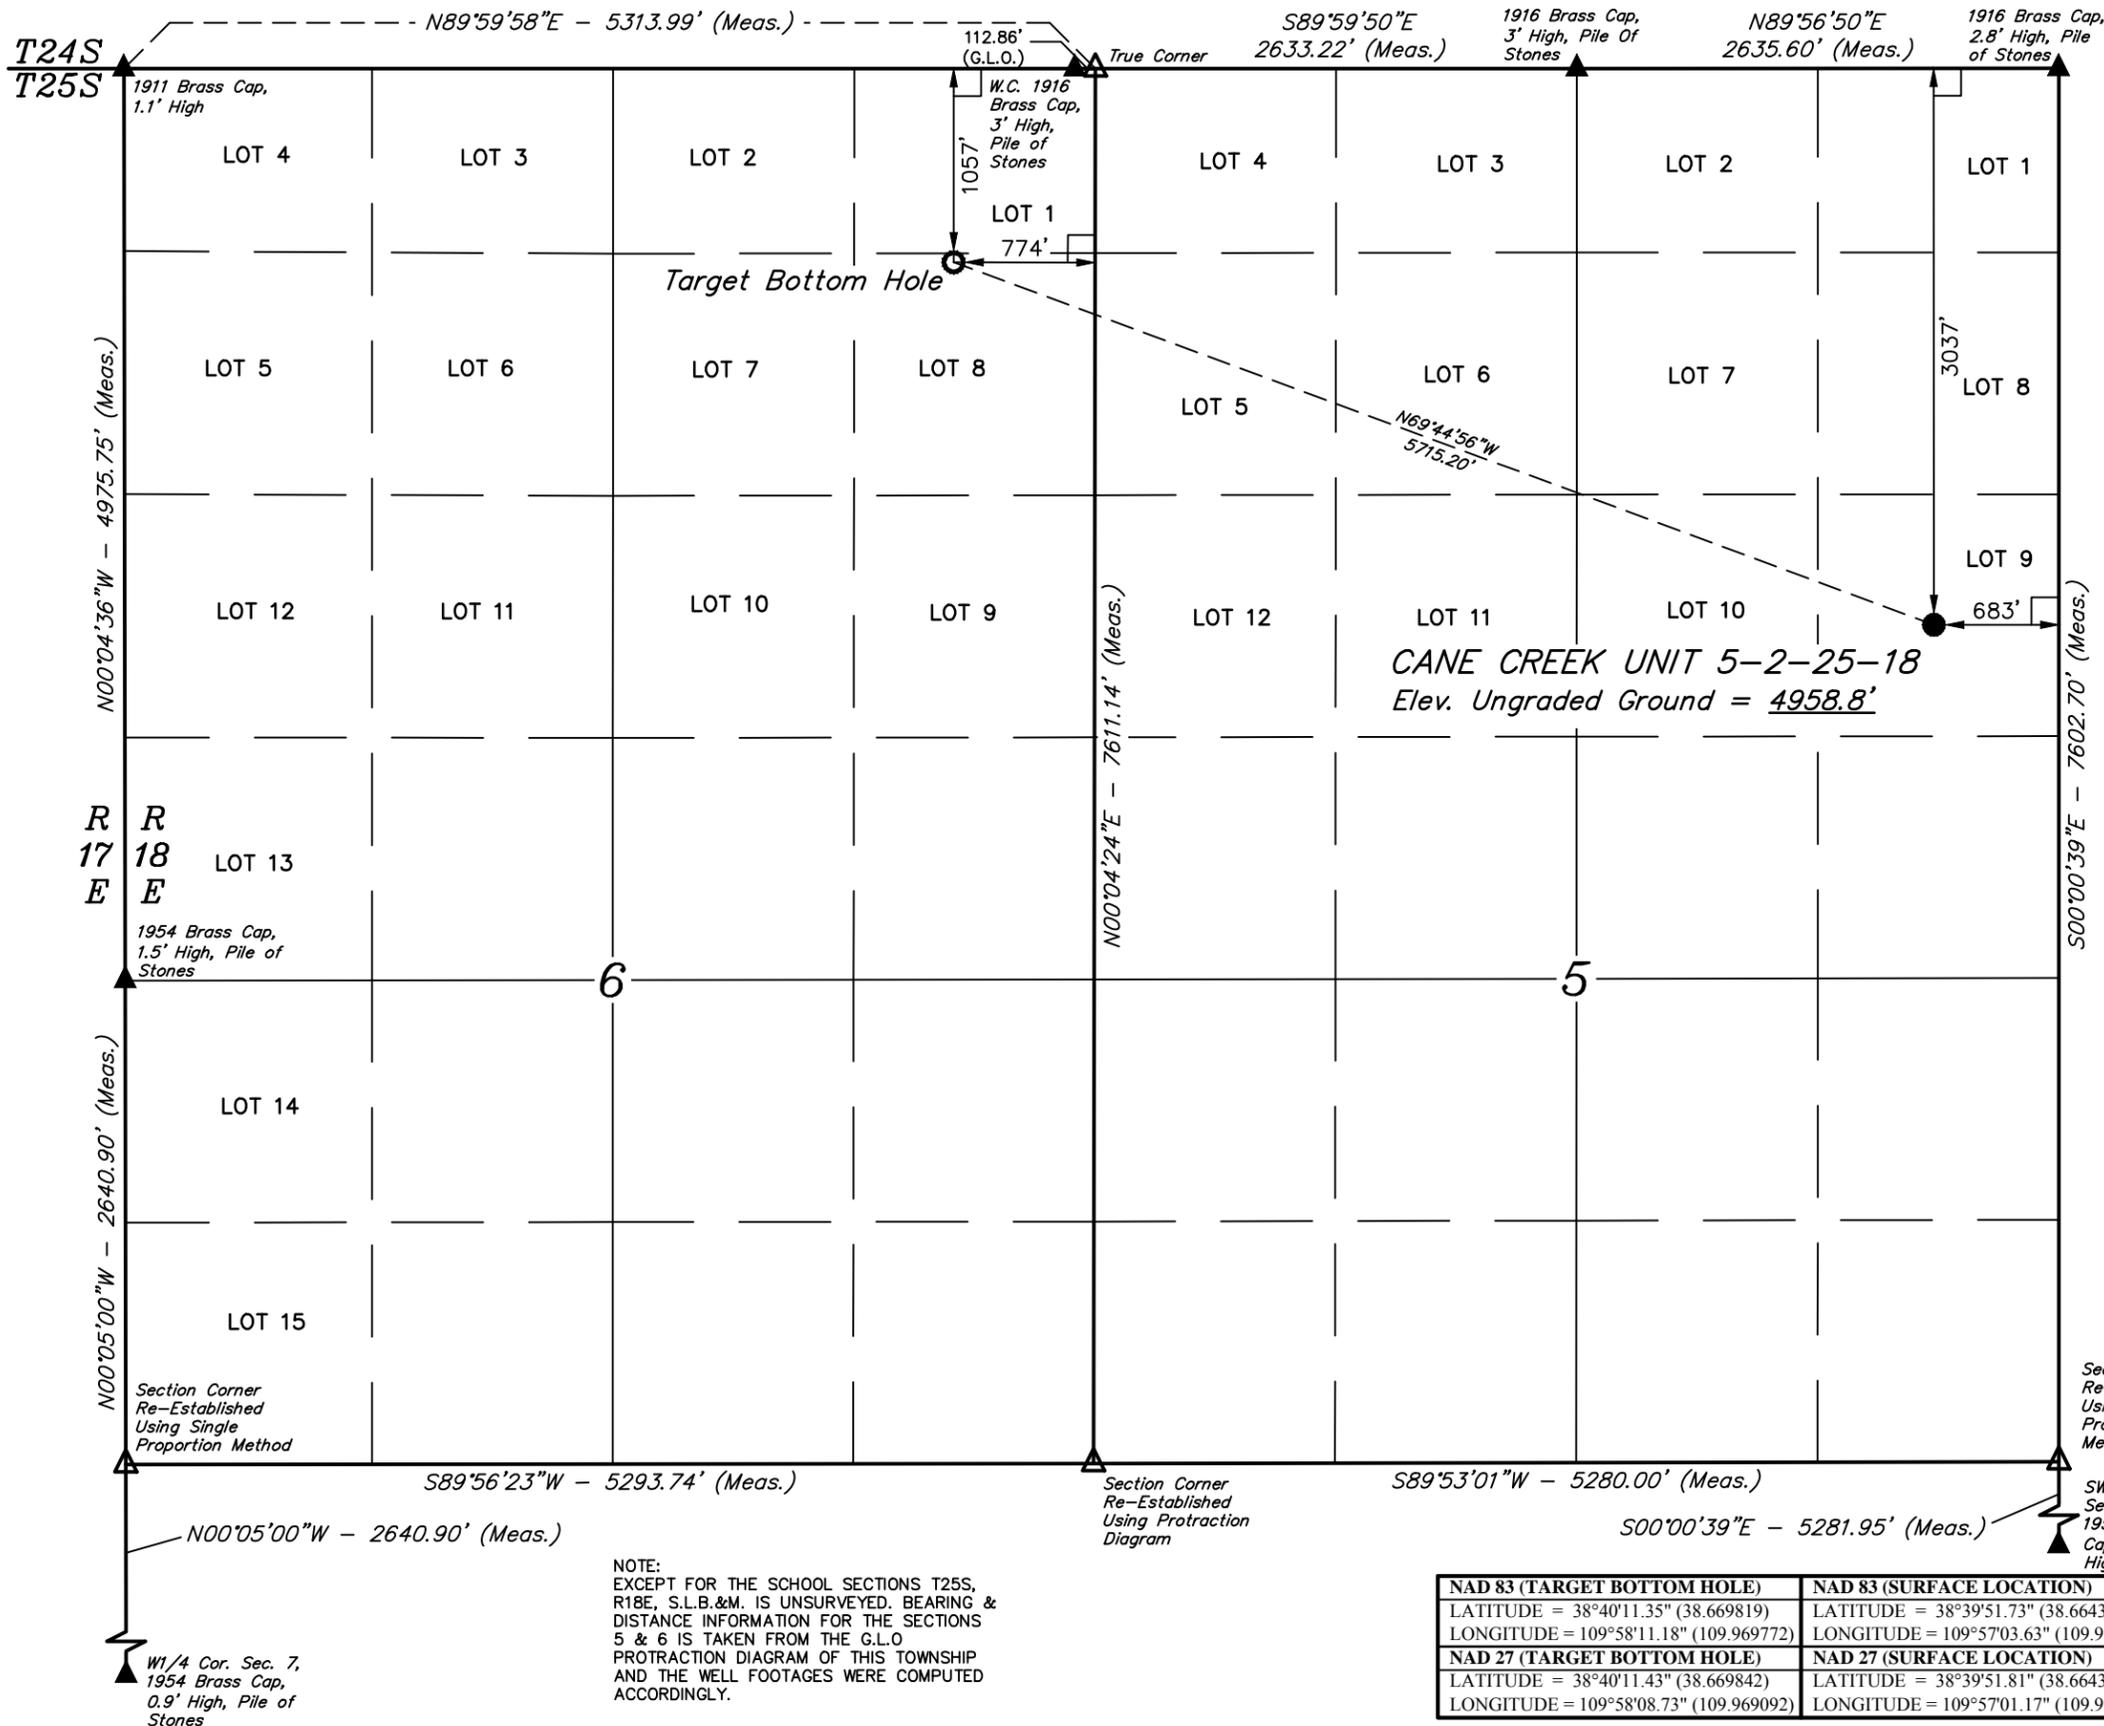

CERTIFICATE

THIS IS TO CERTIFY THAT THE ABOVE PLAT WAS PREPARED FROM FIELD NOTES OF ACTUAL SURVEYS MADE BY ME OR UNDER MY SUPERVISION AND THAT THE SAME ARE TRUE AND CORRECT TO THE BEST OF MY KNOWLEDGE AND BELIEF.



NAD 83 (TARGET BOTTOM HOLE)	NAD 83 (SURFACE LOCATION)
LATITUDE = 38°40'11.35" (38.669819)	LATITUDE = 38°39'51.73" (38.664369)
LONGITUDE = 109°58'11.18" (109.969772)	LONGITUDE = 109°57'03.63" (109.951008)
NAD 27 (TARGET BOTTOM HOLE)	NAD 27 (SURFACE LOCATION)
LATITUDE = 38°40'11.43" (38.669842)	LATITUDE = 38°39'51.81" (38.664392)
LONGITUDE = 109°58'08.73" (109.969092)	LONGITUDE = 109°57'01.17" (109.950325)



UELS, LLC
 Corporate Office * 85 South 200 East
 Vernal, UT 84078 * (435) 789-1017

SURVEYED BY: B.B., E.L.	SURVEY DATE: 07-17-14
DRAWN BY: R.A.	DATE DRAWN: 10-28-14
SCALE: 1" = 1000'	REVISED: 00-00-00

WELL LOCATION PLAT