

STATE OF UTAH
DEPARTMENT OF NATURAL RESOURCES
DIVISION OF OIL, GAS AND MINING

FORM 3

AMENDED REPORT
(highlight changes)

APPLICATION FOR PERMIT TO DRILL			5. MINERAL LEASE NO: UTU-84217	6. SURFACE: Federal
1A. TYPE OF WORK: DRILL <input checked="" type="checkbox"/> REENTER <input type="checkbox"/> DEEPEN <input type="checkbox"/>			7. IF INDIAN, ALLOTTEE OR TRIBE NAME:	
B. TYPE OF WELL: OIL <input type="checkbox"/> GAS <input checked="" type="checkbox"/> OTHER _____ SINGLE ZONE <input type="checkbox"/> MULTIPLE ZONE <input checked="" type="checkbox"/>			8. UNIT or CA AGREEMENT NAME: Middle Mesa Unit	
2. NAME OF OPERATOR: EnCana Oil & Gas (USA) Inc.			9. WELL NAME and NUMBER: Middle Mesa Fed 31-11-29-25	
3. ADDRESS OF OPERATOR: 370 17th St. Suite 1700 CITY Denver STATE CO ZIP 80202		PHONE NUMBER: (720) 876-5339	10. FIELD AND POOL, OR WLD/CAT: South Pine Ridge	
4. LOCATION OF WELL (FOOTAGES) AT SURFACE: 1137' FNL & 600' FWL AT PROPOSED PRODUCING ZONE: 1273' FNL & 642' FWL			11. QTR/QTR, SECTION, TOWNSHIP, RANGE, MERIDIAN: NWNW 31 29S 25E S	
14. DISTANCE IN MILES AND DIRECTION FROM NEAREST TOWN OR POST OFFICE: Approximately 5.0 Miles Southeast of La Sal, UT			12. COUNTY: San Juan	13. STATE: UTAH
15. DISTANCE TO NEAREST PROPERTY OR LEASE LINE (FEET) 642' BHL	16. NUMBER OF ACRES IN LEASE: 280.40	17. NUMBER OF ACRES ASSIGNED TO THIS WELL: 40		
18. DISTANCE TO NEAREST WELL (DRILLING, COMPLETED, OR APPLIED FOR) ON THIS LEASE (FEET) 1768' BHL	19. PROPOSED DEPTH: 6,203	20. BOND DESCRIPTION: RLB0001191		
21. ELEVATIONS (SHOW WHETHER DF, RT, GR, ETC.): 6696.7' GR	22. APPROXIMATE DATE WORK WILL START: 6/1/2009	23. ESTIMATED DURATION: 30 Days		

24. **PROPOSED CASING AND CEMENTING PROGRAM**


SIZE OF HOLE	CASING SIZE, GRADE, AND WEIGHT PER FOOT			SETTING DEPTH	CEMENT TYPE, QUANTITY, YIELD, AND SLURRY WEIGHT			
12 1/4	9 5/8	J-55	36#	2,802	Class G + 2% gel	750sx	2.09 cuft/sx	12.5#
8 3/4	5 1/2	I-80	17#	6,203	Class G 50/50 Poz	1000sx	1.43 cuft/sx	13#

25. **ATTACHMENTS**

VERIFY THE FOLLOWING ARE ATTACHED IN ACCORDANCE WITH THE UTAH OIL AND GAS CONSERVATION GENERAL RULES:

<input checked="" type="checkbox"/> WELL PLAT OR MAP PREPARED BY LICENSED SURVEYOR OR ENGINEER	<input checked="" type="checkbox"/> COMPLETE DRILLING PLAN
<input checked="" type="checkbox"/> EVIDENCE OF DIVISION OF WATER RIGHTS APPROVAL FOR USE OF WATER	<input type="checkbox"/> FORM 5, IF OPERATOR IS PERSON OR COMPANY OTHER THAN THE LEASE OWNER

NAME (PLEASE PRINT) Jevin Croteau TITLE Regulatory Analyst

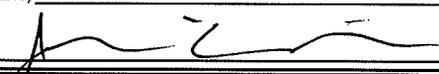
SIGNATURE  DATE 3/2/09

(This space for State use only)

Approved by the
Utah Division of
Oil, Gas and Mining

RECEIVED
MAR 04 2009


API NUMBER ASSIGNED: 4303731910

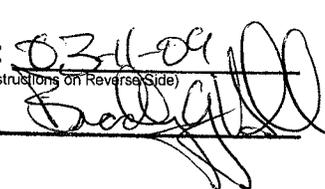APPROVAL:
Date: 03-11-09
(See Instructions on Reverse Side)
By: 

DIV. OF OIL, GAS & MINING


R. 25 E.

N

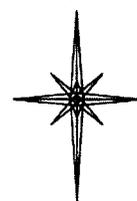

SCALE 1" = 1000'

T. 29 S.

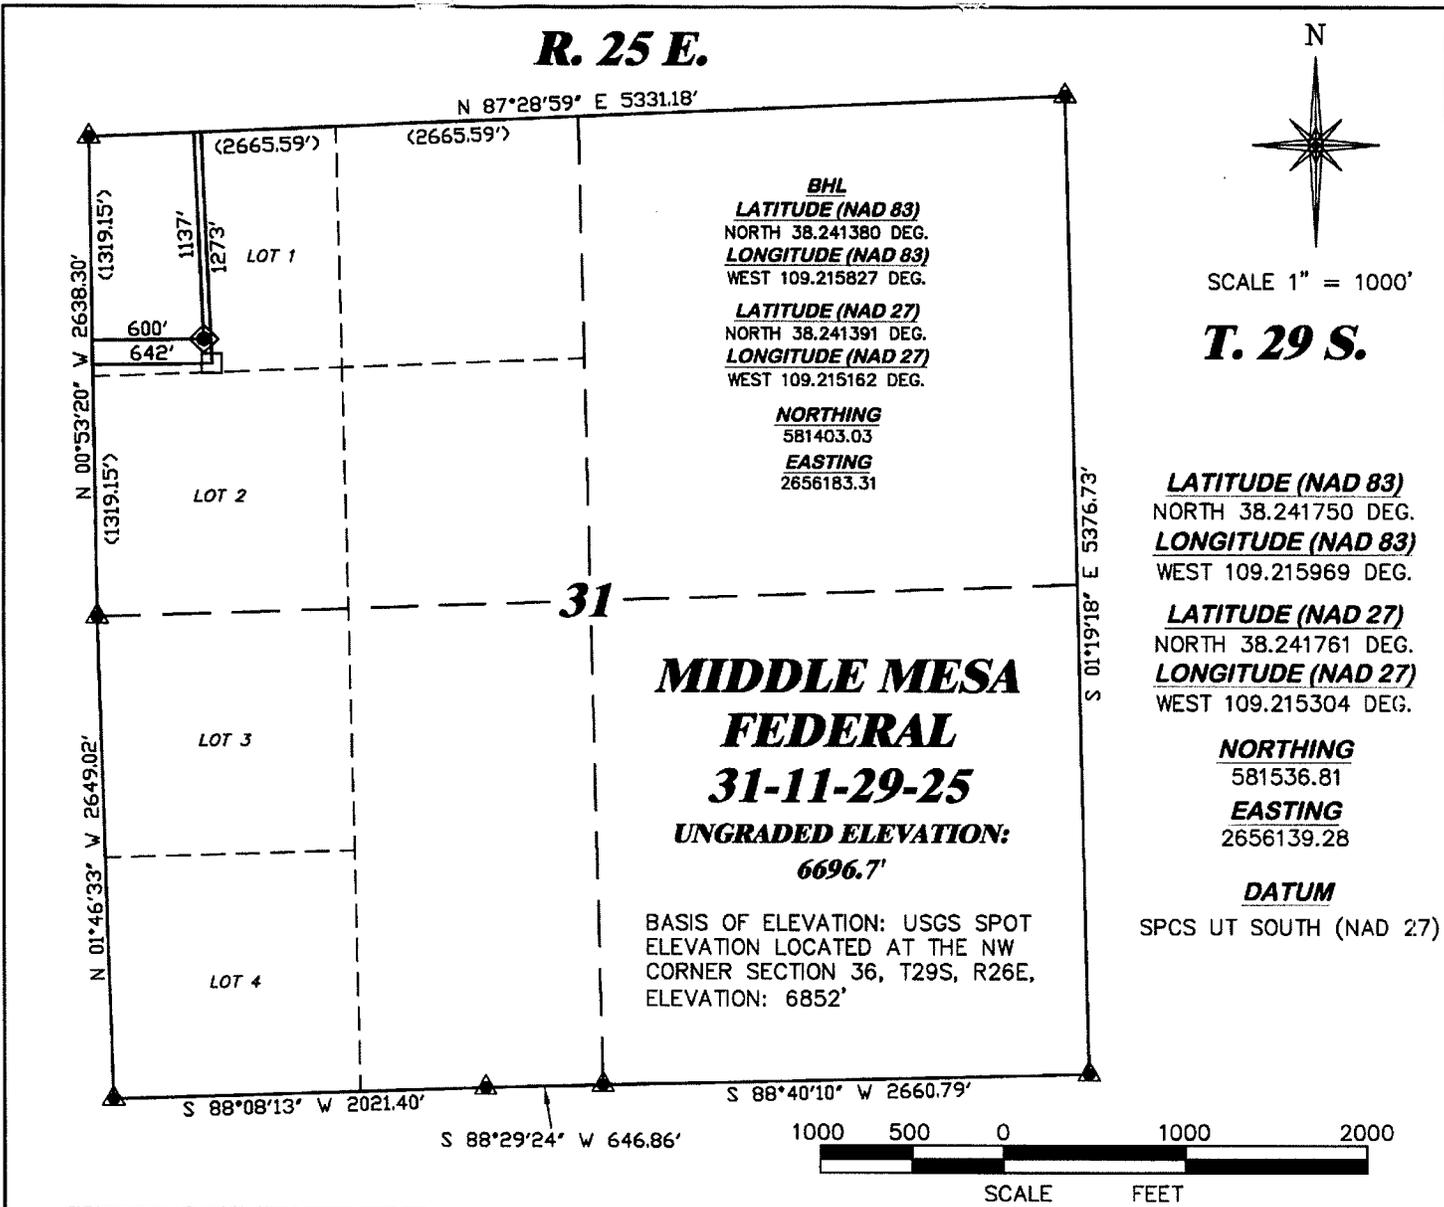


SURVEYOR'S STATEMENT

I, CLEMENT R. WILLIAMS, OF ROCK SPRINGS, WYOMING, HEREBY STATE: THIS MAP WAS MADE FROM NOTES TAKEN DURING AN ACTUAL FIELD SURVEY DONE UNDER MY DIRECT SUPERVISION ON DECEMBER 4, 2008 AND THAT THIS PLAT CORRECTLY SHOWS THE LOCATION OF MIDDLE MESA FEDERAL 31-11-29-25 AS STAKED ON THE GROUND.

LEGEND

- ◆ WELL LOCATION
- BOTTOM HOLE LOC. (APPROX)
- FOUND MONUMENT
- ▲ PREVIOUSLY FOUND MONUMENT

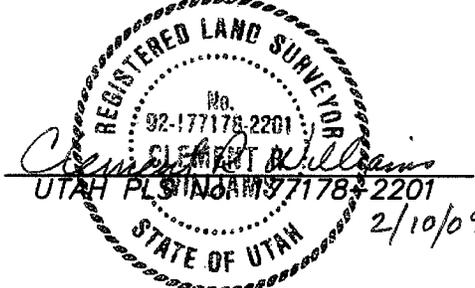

DRG RIFFIN & ASSOCIATES, INC. (307) 362-6028 1414 ELK ST., ROCK SPRINGS, WY 82901		PLAT OF DRILLING LOCATION FOR ENCANA OIL & GAS (USA) INC.	
DRAWN: 10/11/07	SCALE: 1" = 1000'	1137' F/NL & 600' F/WL, SECTION 31, T. 29 S., R. 25 E., SALT LAKE B.M. SAN JUAN COUNTY, UTAH	
REVISED: 2/10/09 - MMM	DRG JOB No. 15793		
ADDED BHL DISTANCES	EXHIBIT 1		