

**STATE OF UTAH**  
DEPARTMENT OF NATURAL RESOURCES  
DIVISION OF OIL, GAS AND MINING

FORM 3  
AMENDED REPORT

<b>APPLICATION FOR PERMIT TO DRILL</b>						<b>1. WELL NAME and NUMBER</b> Schwab-Stollmack 6-19-4-1E		
<b>2. TYPE OF WORK</b> DRILL NEW WELL <input checked="" type="checkbox"/> REENTER P&A WELL <input type="checkbox"/> DEEPEN WELL <input type="checkbox"/>						<b>3. FIELD OR WILDCAT</b> UNDESIGNATED		
<b>4. TYPE OF WELL</b> Oil Well      Coalbed Methane Well: NO						<b>5. UNIT or COMMUNITIZATION AGREEMENT NAME</b>		
<b>6. NAME OF OPERATOR</b> NEWFIELD PRODUCTION COMPANY						<b>7. OPERATOR PHONE</b> 435 646-4825		
<b>8. ADDRESS OF OPERATOR</b> Rt 3 Box 3630 , Myton, UT, 84052						<b>9. OPERATOR E-MAIL</b> mcrozier@newfield.com		
<b>10. MINERAL LEASE NUMBER (FEDERAL, INDIAN, OR STATE) FEE</b>			<b>11. MINERAL OWNERSHIP</b> FEDERAL <input type="checkbox"/> INDIAN <input type="checkbox"/> STATE <input type="checkbox"/> FEE <input checked="" type="checkbox"/>			<b>12. SURFACE OWNERSHIP</b> FEDERAL <input type="checkbox"/> INDIAN <input type="checkbox"/> STATE <input type="checkbox"/> FEE <input checked="" type="checkbox"/>		
<b>13. NAME OF SURFACE OWNER (if box 12 = 'fee')</b> Henderson Ranches LLC						<b>14. SURFACE OWNER PHONE (if box 12 = 'fee')</b>		
<b>15. ADDRESS OF SURFACE OWNER (if box 12 = 'fee')</b> RR 3 Box 3671, Myton, UT 84052						<b>16. SURFACE OWNER E-MAIL (if box 12 = 'fee')</b>		
<b>17. INDIAN ALLOTTEE OR TRIBE NAME (if box 12 = 'INDIAN')</b>			<b>18. INTEND TO COMMINGLE PRODUCTION FROM MULTIPLE FORMATIONS</b> YES <input type="checkbox"/> (Submit Commingling Application) NO <input checked="" type="checkbox"/>			<b>19. SLANT</b> VERTICAL <input checked="" type="checkbox"/> DIRECTIONAL <input type="checkbox"/> HORIZONTAL <input type="checkbox"/>		
<b>20. LOCATION OF WELL</b>		<b>FOOTAGES</b>		<b>QTR-QTR</b>	<b>SECTION</b>	<b>TOWNSHIP</b>	<b>RANGE</b>	<b>MERIDIAN</b>
<b>LOCATION AT SURFACE</b>		1908 FNL 2113 FWL		SEnw	19	4.0 S	1.0 E	U
<b>Top of Uppermost Producing Zone</b>		1908 FNL 2113 FWL		SEnw	19	4.0 S	1.0 E	U
<b>At Total Depth</b>		1908 FNL 2113 FWL		SEnw	19	4.0 S	1.0 E	U
<b>21. COUNTY</b> UINTAH			<b>22. DISTANCE TO NEAREST LEASE LINE (Feet)</b> 1908			<b>23. NUMBER OF ACRES IN DRILLING UNIT</b> 40		
			<b>25. DISTANCE TO NEAREST WELL IN SAME POOL (Applied For Drilling or Completed)</b> 1282			<b>26. PROPOSED DEPTH</b> MD: 7015 TVD: 7015		
<b>27. ELEVATION - GROUND LEVEL</b> 4930			<b>28. BOND NUMBER</b> B001834			<b>29. SOURCE OF DRILLING WATER / WATER RIGHTS APPROVAL NUMBER IF APPLICABLE</b> 437478		
<b>ATTACHMENTS</b>								
<b>VERIFY THE FOLLOWING ARE ATTACHED IN ACCORDANCE WITH THE UTAH OIL AND GAS CONSERVATION GENERAL RULES</b>								
<input checked="" type="checkbox"/> WELL PLAT OR MAP PREPARED BY LICENSED SURVEYOR OR ENGINEER				<input checked="" type="checkbox"/> COMPLETE DRILLING PLAN				
<input checked="" type="checkbox"/> AFFIDAVIT OF STATUS OF SURFACE OWNER AGREEMENT (IF FEE SURFACE)				<input type="checkbox"/> FORM 5. IF OPERATOR IS OTHER THAN THE LEASE OWNER				
<input type="checkbox"/> DIRECTIONAL SURVEY PLAN (IF DIRECTIONALLY OR HORIZONTALLY DRILLED)				<input checked="" type="checkbox"/> TOPOGRAPHICAL MAP				
<b>NAME</b> Mandie Crozier			<b>TITLE</b> Regulatory Tech			<b>PHONE</b> 435 646-4825		
<b>SIGNATURE</b>			<b>DATE</b> 07/13/2010			<b>EMAIL</b> mcrozier@newfield.com		
<b>API NUMBER ASSIGNED</b> 4304751165000			<b>APPROVAL</b>			 Permit Manager		



# T4S, R1E, U.S.B.&M.

◆ = SECTION CORNERS LOCATED

BASIS OF ELEV; Elevations are base on an N.G.S. OPUS Correction. LOCATION: LAT. 40°04'09.56" LONG. 110°00'43.28" (TriState Aluminum Cap) Elev. 5281.57'

## NEWFIELD PRODUCTION COMPANY


WELL LOCATION, 6-19-4-1E, LOCATED AS SHOWN IN THE SE 1/4 NW 1/4 OF SECTION 19, T4S, R1E, U.S.B.&M. UINTAH COUNTY, UTAH.

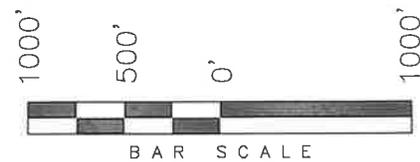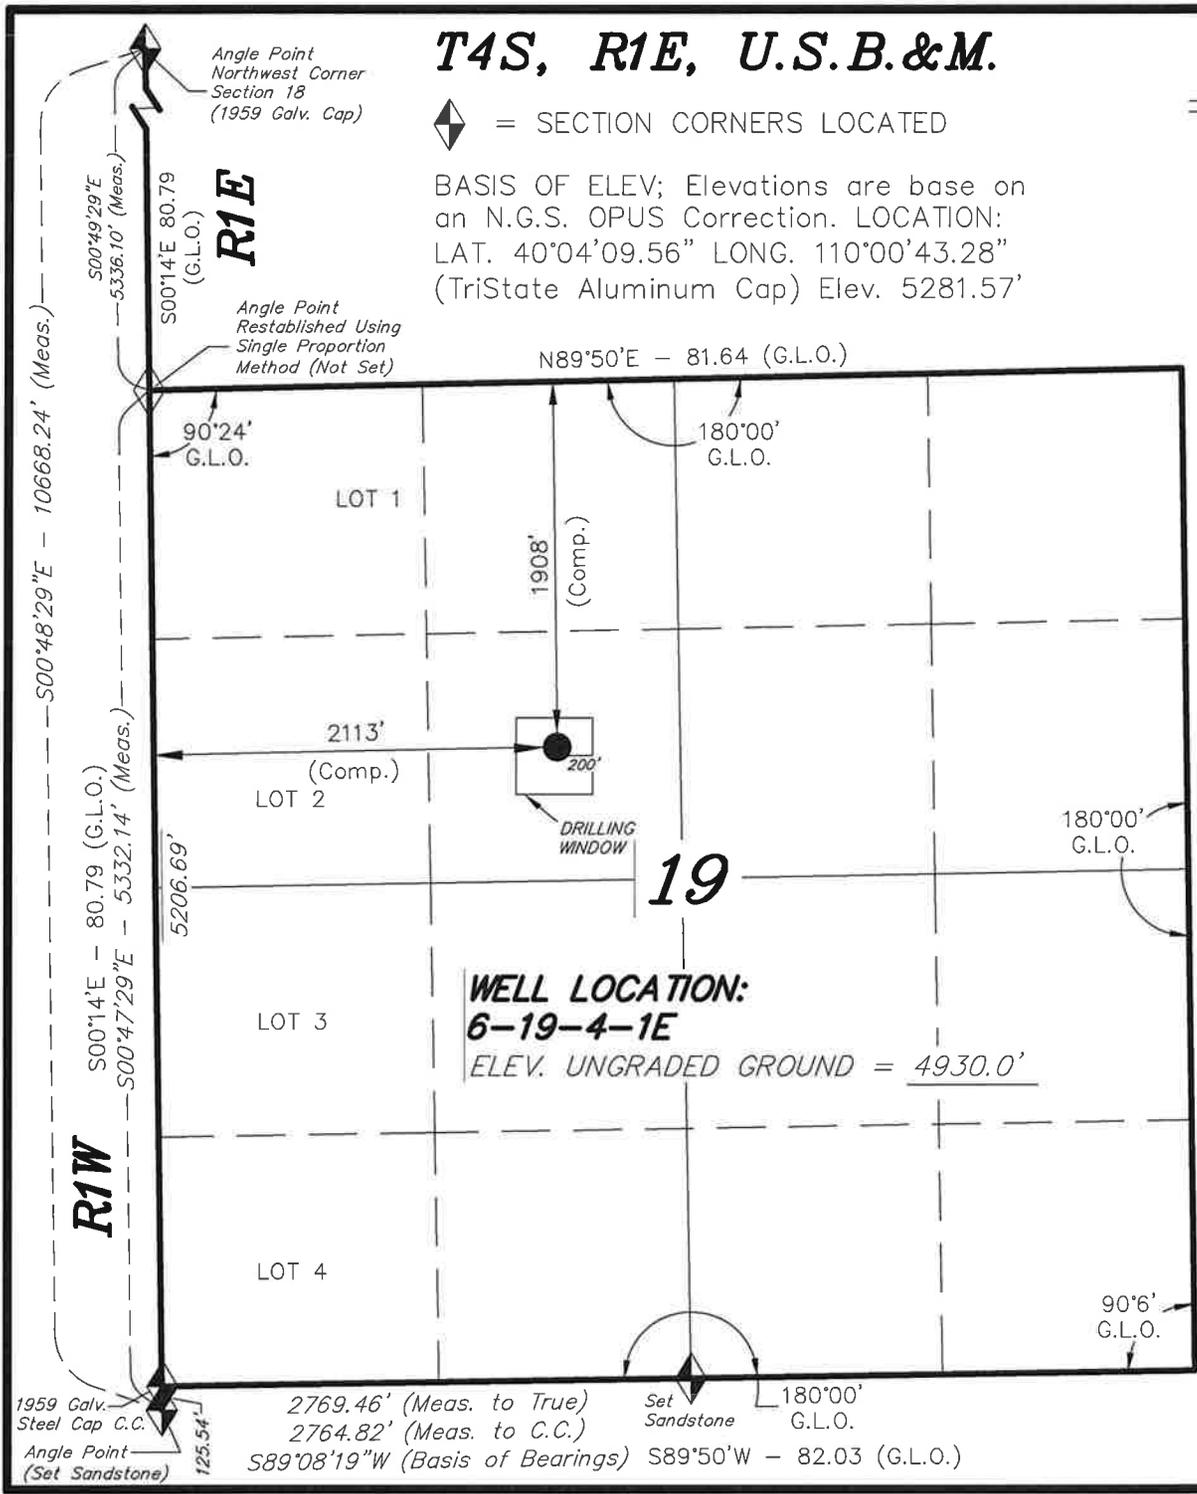

**Note:**  
1. The Proposed Well head bears N12°00'17"W 3374.14' from the South 1/4 Corner of Section 19.

**6-19-4-1E**  
(Surface Location) NAD 83  
LATITUDE = 40° 07' 20.33"  
LONGITUDE = 109° 55' 40.53"

THIS IS TO CERTIFY THAT THE ABOVE PLAN WAS PREPARED FROM FIELD NOTES OF ACTUAL SURVEYS MADE BY ME OR UNDER MY SUPERVISION AND THAT THE SAME ARE TRUE AND CORRECT TO THE BEST OF MY KNOWLEDGE AND BELIEF.

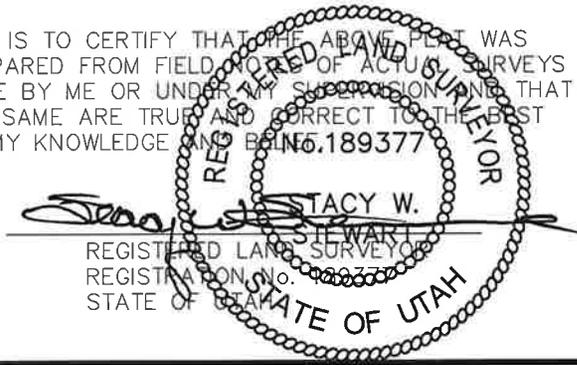

**TRI STATE LAND SURVEYING & CONSULTING**  
180 NORTH VERNAL AVE. - VERNAL, UTAH 84078  
(435) 781-2501

DATE SURVEYED: 01-25-10	SURVEYED BY: T.P.
DATE DRAWN: 01-27-10	DRAWN BY: M.W.
REVISED:	SCALE: 1" = 1000'