

STATE OF UTAH
DEPARTMENT OF NATURAL RESOURCES
DIVISION OF OIL, GAS AND MINING

FORM 3

AMENDED REPORT

APPLICATION FOR PERMIT TO DRILL		1. WELL NAME and NUMBER Coleman Tribal 6-8-4-2E
2. TYPE OF WORK DRILL NEW WELL <input checked="" type="checkbox"/> REENTER P&A WELL <input type="checkbox"/> DEEPEN WELL <input type="checkbox"/>		3. FIELD OR WILDCAT UNDESIGNATED
4. TYPE OF WELL Oil Well Coalbed Methane Well: NO		5. UNIT or COMMUNITIZATION AGREEMENT NAME
6. NAME OF OPERATOR UTE ENERGY UPSTREAM HOLDINGS LLC		7. OPERATOR PHONE 720 420-3235
8. ADDRESS OF OPERATOR 1875 Lawrence St Ste 200, Denver, CO, 80202		9. OPERATOR E-MAIL rgarrison@uteenergy.com
10. MINERAL LEASE NUMBER (FEDERAL, INDIAN, OR STATE) BIA 14-20-H62-6408	11. MINERAL OWNERSHIP FEDERAL <input type="checkbox"/> INDIAN <input checked="" type="checkbox"/> STATE <input type="checkbox"/> FEE <input type="checkbox"/>	12. SURFACE OWNERSHIP FEDERAL <input type="checkbox"/> INDIAN <input type="checkbox"/> STATE <input type="checkbox"/> FEE <input checked="" type="checkbox"/>
13. NAME OF SURFACE OWNER (if box 12 = 'fee') Joseph Coleman		14. SURFACE OWNER PHONE (if box 12 = 'fee') 435-654-1666
15. ADDRESS OF SURFACE OWNER (if box 12 = 'fee') 393 E. Center Street, Heber Cit, UT 84032		16. SURFACE OWNER E-MAIL (if box 12 = 'fee')
17. INDIAN ALLOTTEE OR TRIBE NAME (if box 12 = 'INDIAN')	18. INTEND TO COMMINGLE PRODUCTION FROM MULTIPLE FORMATIONS YES <input type="checkbox"/> (Submit Commingling Application) NO <input checked="" type="checkbox"/>	19. SLANT VERTICAL <input checked="" type="checkbox"/> DIRECTIONAL <input type="checkbox"/> HORIZONTAL <input type="checkbox"/>

20. LOCATION OF WELL	FOOTAGES	QTR-QTR	SECTION	TOWNSHIP	RANGE	MERIDIAN
LOCATION AT SURFACE	1895 FNL 1968 FWL	SEnw	8	4.0 S	2.0 E	U
Top of Uppermost Producing Zone	1895 FNL 1968 FWL	SEnw	8	4.0 S	2.0 E	U
At Total Depth	1895 FNL 1968 FWL	SEnw	8	4.0 S	2.0 E	U

21. COUNTY UINTAH	22. DISTANCE TO NEAREST LEASE LINE (Feet) 1895	23. NUMBER OF ACRES IN DRILLING UNIT 40
25. DISTANCE TO NEAREST WELL IN SAME POOL (Applied For Drilling or Completed) 920	26. PROPOSED DEPTH MD: 8756 TVD: 8756	
27. ELEVATION - GROUND LEVEL 5107	28. BOND NUMBER 687C30000-CD	29. SOURCE OF DRILLING WATER / WATER RIGHTS APPROVAL NUMBER IF APPLICABLE 437478

Hole, Casing, and Cement Information

String	Hole Size	Casing Size	Length	Weight	Grade & Thread	Max Mud Wt.	Cement	Sacks	Yield	Weight
Surf	12.25	8.625	0 - 1000	24.0	J-55 ST&C	8.4	Class G	450	1.15	15.8
Prod	7.875	5.5	0 - 8756	17.0	N-80 LT&C	9.9	Light (Hibond)	300	3.66	10.5
							Class G	150	2.95	11.0
							Class G	450	1.65	13.0


ATTACHMENTS

VERIFY THE FOLLOWING ARE ATTACHED IN ACCORDANCE WITH THE UTAH OIL AND GAS CONSERVATION GENERAL RULES

<input checked="" type="checkbox"/> WELL PLAT OR MAP PREPARED BY LICENSED SURVEYOR OR ENGINEER	<input checked="" type="checkbox"/> COMPLETE DRILLING PLAN
<input checked="" type="checkbox"/> AFFIDAVIT OF STATUS OF SURFACE OWNER AGREEMENT (IF FEE SURFACE)	<input type="checkbox"/> FORM 5. IF OPERATOR IS OTHER THAN THE LEASE OWNER
<input type="checkbox"/> DIRECTIONAL SURVEY PLAN (IF DIRECTIONALLY OR HORIZONTALLY DRILLED)	<input checked="" type="checkbox"/> TOPOGRAPHICAL MAP

NAME Jenn Mendoza	TITLE Regulatory Specialist	PHONE 720 420-3229
SIGNATURE	DATE 04/12/2012	EMAIL jmendoza@uteenergy.com
API NUMBER ASSIGNED 43047524840000	APPROVAL  Permit Manager	

R. 2 E.

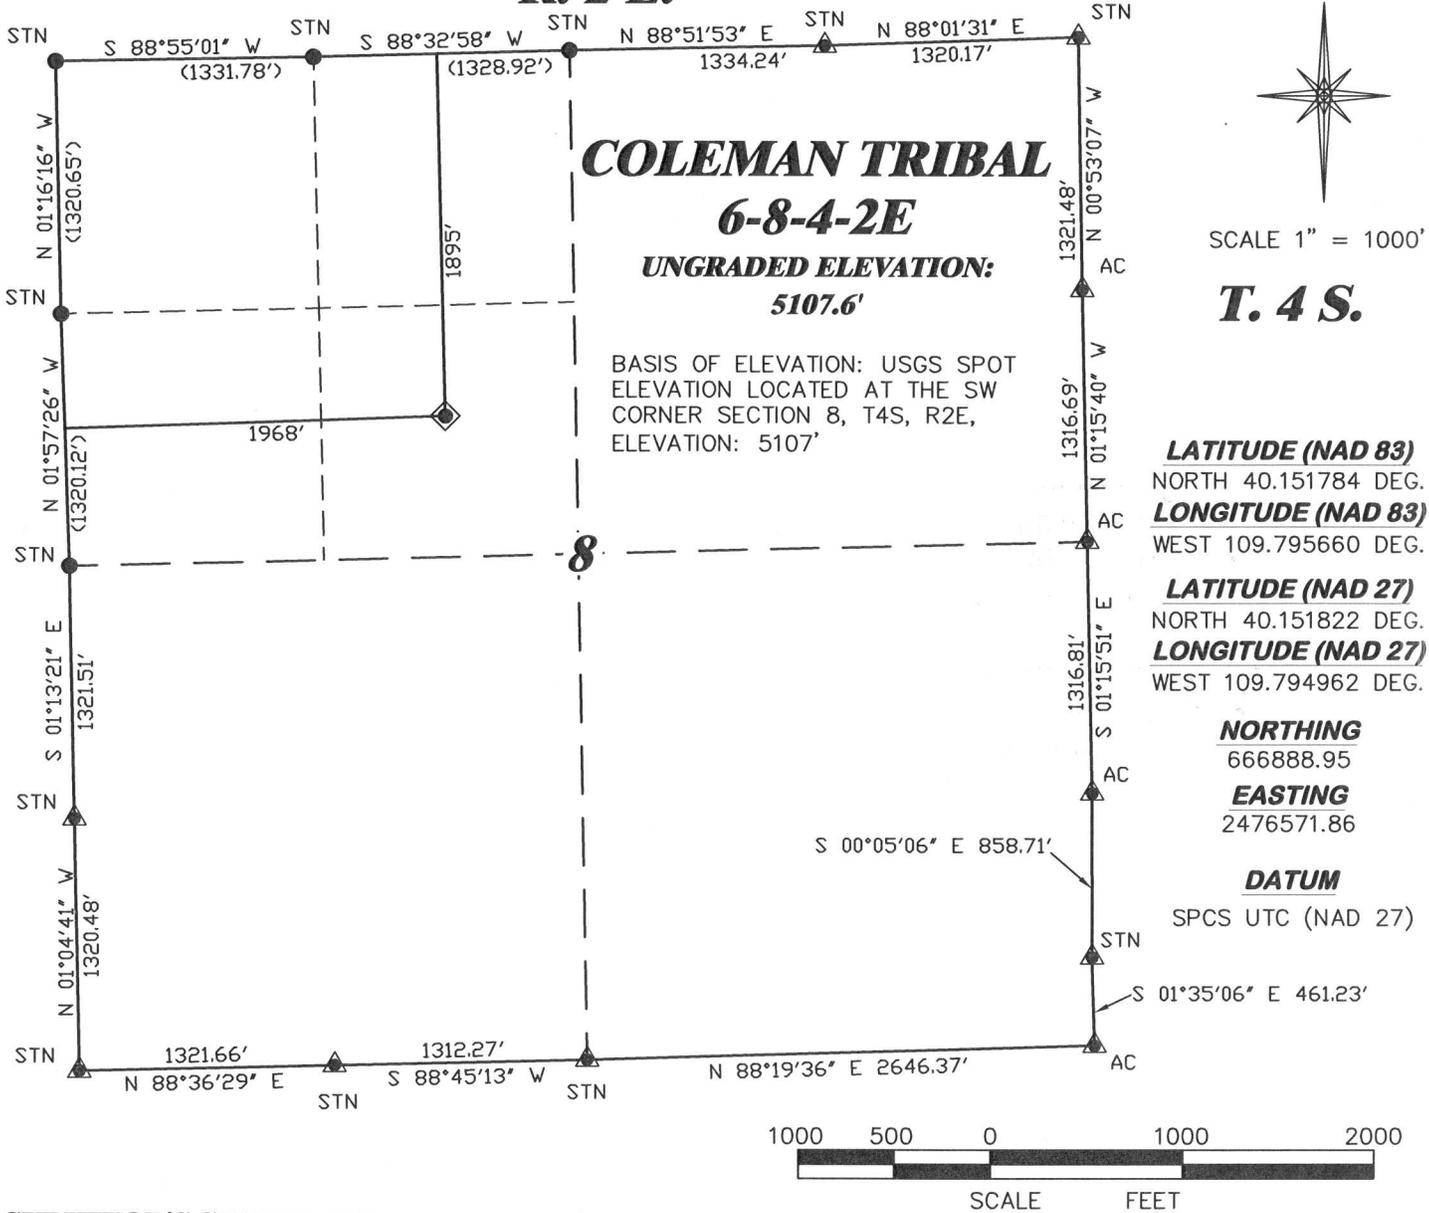

SURVEYOR'S STATEMENT

I, MICHAEL C. LOCK, OF ROCK SPRINGS, WYOMING, HEREBY STATE: THIS MAP WAS MADE FROM NOTES TAKEN DURING AN ACTUAL FIELD SURVEY DONE UNDER MY DIRECT SUPERVISION ON FEBRUARY 25, 2012 AND THAT THIS PLAT CORRECTLY SHOWS THE LOCATION OF COLEMAN TRIBAL 6-8-4-2E AS STAKED ON THE GROUND.

LEGEND

- ◆ WELL LOCATION
- BOTTOM HOLE LOC. (APPROX)
- FOUND MONUMENT
- ▲ PREVIOUSLY FOUND MONUMENT



<p>DRG RIFFIN & ASSOCIATES, INC. 1414 ELK ST., ROCK SPRINGS, WY 82901 (307) 362-5028</p>		<p>PLAT OF DRILLING LOCATION FOR UTE ENERGY</p> <p>1895' F/NL & 1968' F/WL, SENW, SECTION 8, T. 4 S., R. 2 E., U.S.M UINTAH COUNTY, UTAH</p>	
<p>REVISED: NA</p>	<p>DRG JOB No. 19057</p>	<p>EXHIBIT 1</p>	