

STATE OF UTAH
DEPARTMENT OF NATURAL RESOURCES
DIVISION OF OIL, GAS AND MINING

FORM 3

AMENDED REPORT

APPLICATION FOR PERMIT TO DRILL		1. WELL NAME and NUMBER THREE RIVERS 36-13-720
2. TYPE OF WORK DRILL NEW WELL <input checked="" type="checkbox"/> REENTER P&A WELL <input type="checkbox"/> DEEPEN WELL <input type="checkbox"/>		3. FIELD OR WILDCAT WILDCAT
4. TYPE OF WELL Oil Well Coalbed Methane Well: NO		5. UNIT or COMMUNITIZATION AGREEMENT NAME
6. NAME OF OPERATOR AXIA ENERGY LLC		7. OPERATOR PHONE 720 746-5200
8. ADDRESS OF OPERATOR 1430 Larimer Ste 400, Denver, CO, 80202		9. OPERATOR E-MAIL rsatre@axiaenergy.com
10. MINERAL LEASE NUMBER (FEDERAL, INDIAN, OR STATE) ML-50510	11. MINERAL OWNERSHIP FEDERAL <input type="checkbox"/> INDIAN <input type="checkbox"/> STATE <input checked="" type="checkbox"/> FEE <input type="checkbox"/>	12. SURFACE OWNERSHIP FEDERAL <input type="checkbox"/> INDIAN <input type="checkbox"/> STATE <input checked="" type="checkbox"/> FEE <input type="checkbox"/>
13. NAME OF SURFACE OWNER (if box 12 = 'fee')		14. SURFACE OWNER PHONE (if box 12 = 'fee')
15. ADDRESS OF SURFACE OWNER (if box 12 = 'fee')		16. SURFACE OWNER E-MAIL (if box 12 = 'fee')
17. INDIAN ALLOTTEE OR TRIBE NAME (if box 12 = 'INDIAN')	18. INTEND TO COMMINGLE PRODUCTION FROM MULTIPLE FORMATIONS YES <input type="checkbox"/> (Submit Commingling Application) NO <input checked="" type="checkbox"/>	19. SLANT VERTICAL <input type="checkbox"/> DIRECTIONAL <input checked="" type="checkbox"/> HORIZONTAL <input type="checkbox"/>

20. LOCATION OF WELL	FOOTAGES	QTR-QTR	SECTION	TOWNSHIP	RANGE	MERIDIAN
LOCATION AT SURFACE	2626 FNL 762 FWL	SWNW	36	7.0 S	20.0 E	S
Top of Uppermost Producing Zone	2640 FNL 460 FWL	SWNW	36	7.0 S	20.0 E	S
At Total Depth	2640 FNL 460 FWL	SWNW	36	7.0 S	20.0 E	S

21. COUNTY UINTAH	22. DISTANCE TO NEAREST LEASE LINE (Feet) 460	23. NUMBER OF ACRES IN DRILLING UNIT 40
27. ELEVATION - GROUND LEVEL 4929	25. DISTANCE TO NEAREST WELL IN SAME POOL (Applied For Drilling or Completed) 16	26. PROPOSED DEPTH MD: 9039 TVD: 9023
	28. BOND NUMBER LPM9046682	29. SOURCE OF DRILLING WATER / WATER RIGHTS APPROVAL NUMBER IF APPLICABLE 49-2262 - RNI at Green River

Hole, Casing, and Cement Information

String	Hole Size	Casing Size	Length	Weight	Grade & Thread	Max Mud Wt.	Cement	Sacks	Yield	Weight
SURF	11	8.625	0 - 925	32.0	J-55 LT&C	8.7	Premium Lite High Strength	75	2.97	11.5
							Class G	115	1.16	15.8
PROD	7.875	5.5	0 - 9039	17.0	N-80 LT&C	9.2	Premium Lite High Strength	580	2.31	12.0

ATTACHMENTS

VERIFY THE FOLLOWING ARE ATTACHED IN ACCORDANCE WITH THE UTAH OIL AND GAS CONSERVATION GENERAL RULES

<input checked="" type="checkbox"/> WELL PLAT OR MAP PREPARED BY LICENSED SURVEYOR OR ENGINEER	<input checked="" type="checkbox"/> COMPLETE DRILLING PLAN
<input type="checkbox"/> AFFIDAVIT OF STATUS OF SURFACE OWNER AGREEMENT (IF FEE SURFACE)	<input type="checkbox"/> FORM 5. IF OPERATOR IS OTHER THAN THE LEASE OWNER
<input checked="" type="checkbox"/> DIRECTIONAL SURVEY PLAN (IF DIRECTIONALLY OR HORIZONTALLY DRILLED)	<input checked="" type="checkbox"/> TOPOGRAPHICAL MAP

NAME Don Hamilton	TITLE Permitting Agent (Buys & Associates, Inc)	PHONE 435 719-2018
SIGNATURE	DATE 05/23/2012	EMAIL starpoint@etv.net
API NUMBER ASSIGNED 43047526990000	APPROVAL  Permit Manager	

T7S, R20E, S.1.B.&M.

AXIA ENERGY

Well location, THREE RIVERS #36-13-720, located as shown in the SW 1/4 NW 1/4 of Section 36, T7S, R20E, S.1.B.&M., Uintah County, Utah.


BASIS OF ELEVATION

BENCH MARK (38EAM) LOCATED IN THE SW 1/4 OF SECTION 9, T7S, R20E, S.1.B.&M. TAKEN FROM THE PELICAN LAKE, QUADRANGLE, UTAH, UINTAH COUNTY, 7.5 MINUTE QUAD (TOPOGRAPHIC MAP) PUBLISHED BY THE UNITED STATES DEPARTMENT OF THE INTERIOR, GEOLOGICAL SURVEY. SAID ELEVATION IS MARKED AS BEING 4942 FEET.

BASIS OF BEARINGS

BASIS OF BEARINGS IS A G.P.S. OBSERVATION.

LINE TABLE		
LINE	DIRECTION	LENGTH
L1	S88°52'01"W	302.58'

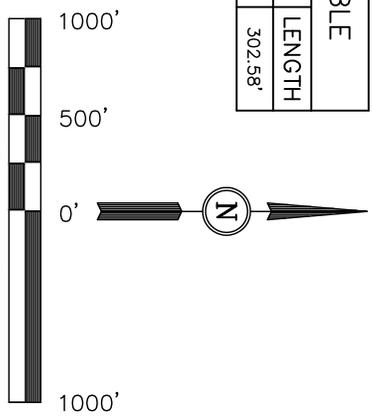


THIS IS TO CERTIFY THAT THE ABOVE PLAT WAS PREPARED FROM FIELD NOTES OF ACTUAL SURVEYS MADE BY ME OR UNDER MY SUPERVISION AND THAT THE SAME ARE TRUE AND CORRECT TO THE BEST OF MY KNOWLEDGE AND BELIEF.

KAY ROBERTS
 REGISTERED LAND SURVEYOR
 REGISTRATION NO. 161319
 STATE OF UTAH
 04-20-12

UINTAH ENGINEERING & LAND SURVEYING
 85 SOUTH 200 EAST - VERNAL, UTAH 84078
 (435) 789-1017

SCALE: 1" = 1000'
 DATE SURVEYED: 03-28-12
 DATE DRAWN: 04-03-12

PARTY: B.H. A.S. R.L.L.
 WEATHER: WARM
 REFERENCES: G.L.O. PLAT
 FILE: AXIA ENERGY

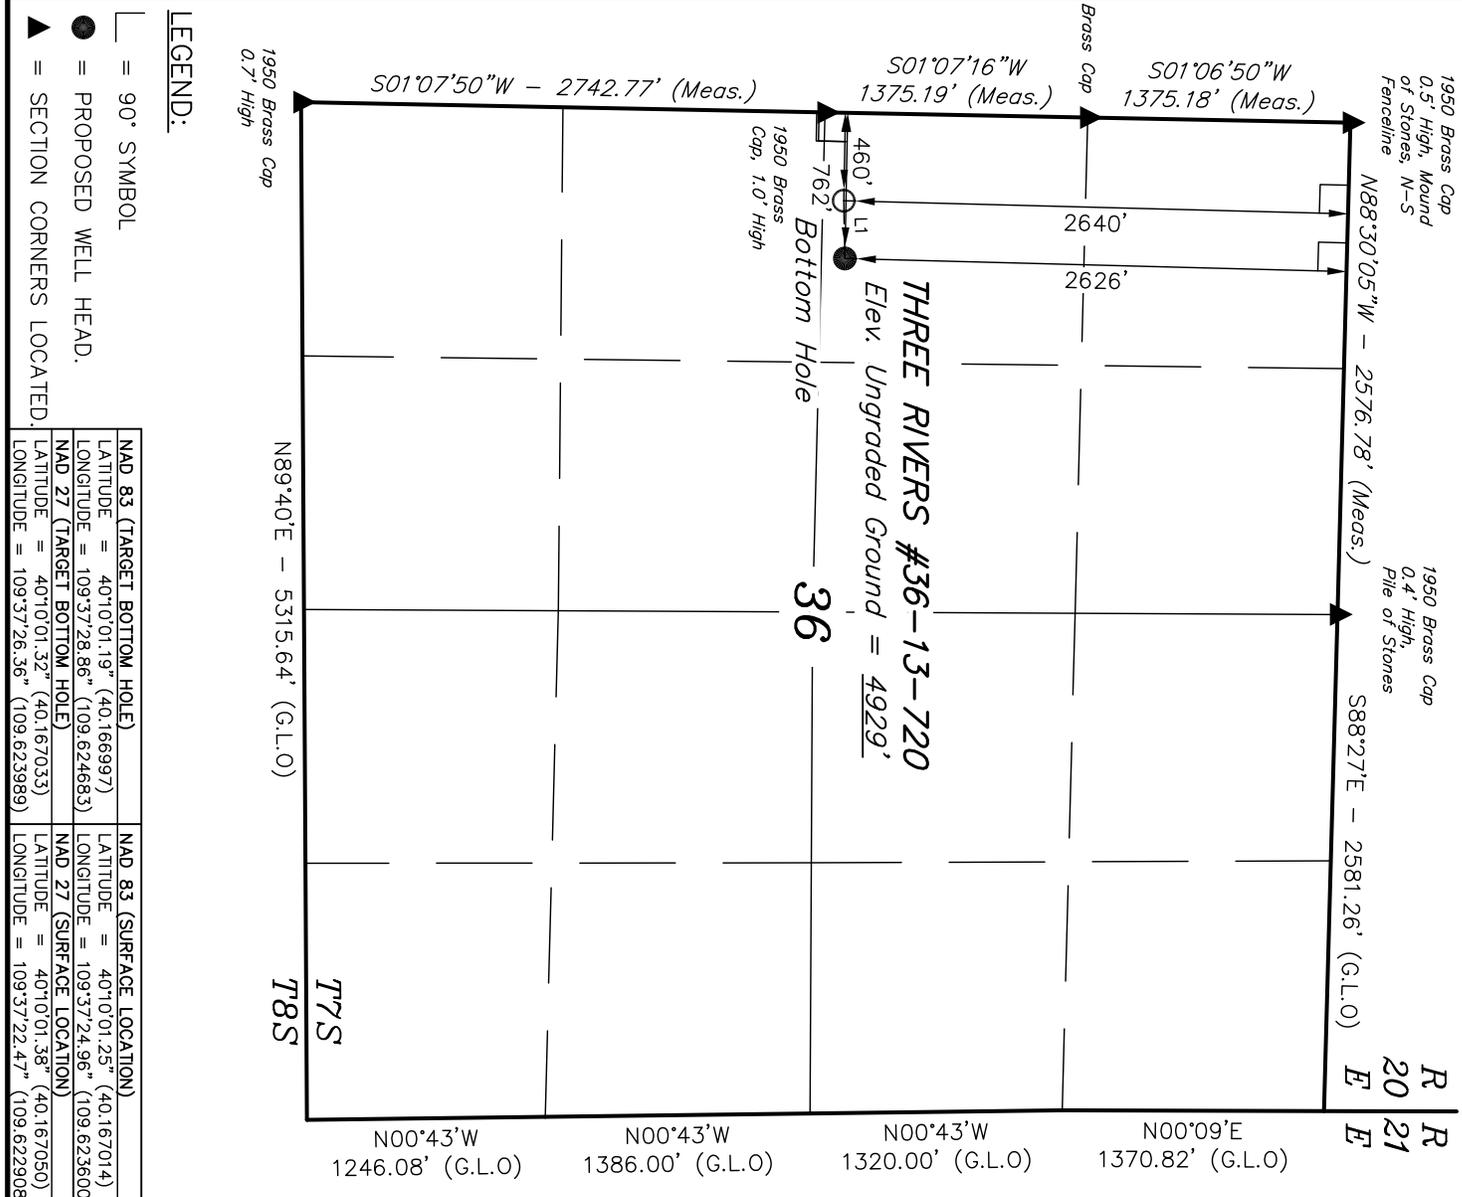

- LEGEND:**
- = 90° SYMBOL
 - = PROPOSED WELL HEAD.
 - ▲ = SECTION CORNERS LOCATED.

NAD 83 (TARGET BOTTOM HOLE)		NAD 83 (SURFACE LOCATION)	
LATITUDE = 40°10'01.19" (40.166697)	LONGITUDE = 109°37'28.86" (109.624683)	LATITUDE = 40°10'01.25" (40.167014)	LONGITUDE = 109°37'24.96" (109.623600)
NAD 27 (TARGET BOTTOM HOLE)		NAD 27 (SURFACE LOCATION)	
LATITUDE = 40°10'01.32" (40.167033)	LONGITUDE = 109°37'26.36" (109.623989)	LATITUDE = 40°10'01.38" (40.167050)	LONGITUDE = 109°37'22.47" (109.622908)