

**STATE OF UTAH**  
DEPARTMENT OF NATURAL RESOURCES  
DIVISION OF OIL, GAS AND MINING

FORM 3

AMENDED REPORT

<b>APPLICATION FOR PERMIT TO DRILL</b>		<b>1. WELL NAME and NUMBER</b> Three Rivers Fed 5-48T-820
<b>2. TYPE OF WORK</b> DRILL NEW WELL <input checked="" type="checkbox"/> REENTER P&A WELL <input type="checkbox"/> DEEPEN WELL <input type="checkbox"/>		<b>3. FIELD OR WILDCAT</b> THREE RIVERS
<b>4. TYPE OF WELL</b> Oil Well      Coalbed Methane Well: NO		<b>5. UNIT or COMMUNITIZATION AGREEMENT NAME</b>
<b>6. NAME OF OPERATOR</b> ULTRA RESOURCES INC		<b>7. OPERATOR PHONE</b> 303 645-9810
<b>8. ADDRESS OF OPERATOR</b> 304 Inverness Way South #295, Englewood, CO, 80112		<b>9. OPERATOR E-MAIL</b> dghani@ultrapetroleum.com
<b>10. MINERAL LEASE NUMBER (FEDERAL, INDIAN, OR STATE)</b> UTU87342	<b>11. MINERAL OWNERSHIP</b> FEDERAL <input checked="" type="checkbox"/> INDIAN <input type="checkbox"/> STATE <input type="checkbox"/> FEE <input type="checkbox"/>	<b>12. SURFACE OWNERSHIP</b> FEDERAL <input checked="" type="checkbox"/> INDIAN <input type="checkbox"/> STATE <input type="checkbox"/> FEE <input type="checkbox"/>
<b>13. NAME OF SURFACE OWNER (if box 12 = 'fee')</b>		<b>14. SURFACE OWNER PHONE (if box 12 = 'fee')</b>
<b>15. ADDRESS OF SURFACE OWNER (if box 12 = 'fee')</b>		<b>16. SURFACE OWNER E-MAIL (if box 12 = 'fee')</b>
<b>17. INDIAN ALLOTTEE OR TRIBE NAME (if box 12 = 'INDIAN')</b>	<b>18. INTEND TO COMMINGLE PRODUCTION FROM MULTIPLE FORMATIONS</b> YES <input type="checkbox"/> (Submit Commingling Application) NO <input checked="" type="checkbox"/>	<b>19. SLANT</b> VERTICAL <input type="checkbox"/> DIRECTIONAL <input checked="" type="checkbox"/> HORIZONTAL <input type="checkbox"/>

20. LOCATION OF WELL	FOOTAGES	QTR-QTR	SECTION	TOWNSHIP	RANGE	MERIDIAN
LOCATION AT SURFACE	502 FSL 616 FEL	SESE	5	8.0 S	20.0 E	S
Top of Uppermost Producing Zone	20 FSL 660 FEL	SESE	5	8.0 S	20.0 E	S
At Total Depth	20 FSL 660 FEL	SESE	5	8.0 S	20.0 E	S

<b>21. COUNTY</b> UINTAH	<b>22. DISTANCE TO NEAREST LEASE LINE (Feet)</b> 20	<b>23. NUMBER OF ACRES IN DRILLING UNIT</b> 40
<b>25. DISTANCE TO NEAREST WELL IN SAME POOL (Applied For Drilling or Completed)</b> 40	<b>26. PROPOSED DEPTH</b> MD: 6867    TVD: 6831	
<b>27. ELEVATION - GROUND LEVEL</b> 4793	<b>28. BOND NUMBER</b> UTB000593	<b>29. SOURCE OF DRILLING WATER / WATER RIGHTS APPROVAL NUMBER IF APPLICABLE</b> 49-2262

**Hole, Casing, and Cement Information**

String	Hole Size	Casing Size	Length	Weight	Grade & Thread	Max Mud Wt.	Cement	Sacks	Yield	Weight
Surf	11	8.625	0 - 1000	24.0	J-55 LT&C	8.8	Premium Lite High Strength	80	2.97	11.5
							Class G	115	1.16	15.8
Prod	7.875	5.5	0 - 6867	17.0	J-55 LT&C	10.0	OTHER	225	3.54	11.0
							OTHER	450	1.35	14.0


**ATTACHMENTS**

VERIFY THE FOLLOWING ARE ATTACHED IN ACCORDANCE WITH THE UTAH OIL AND GAS CONSERVATION GENERAL RULES

<input checked="" type="checkbox"/> WELL PLAT OR MAP PREPARED BY LICENSED SURVEYOR OR ENGINEER	<input checked="" type="checkbox"/> COMPLETE DRILLING PLAN
<input type="checkbox"/> AFFIDAVIT OF STATUS OF SURFACE OWNER AGREEMENT (IF FEE SURFACE)	<input type="checkbox"/> FORM 5. IF OPERATOR IS OTHER THAN THE LEASE OWNER
<input checked="" type="checkbox"/> DIRECTIONAL SURVEY PLAN (IF DIRECTIONALLY OR HORIZONTALLY DRILLED)	<input checked="" type="checkbox"/> TOPOGRAPHICAL MAP

<b>NAME</b> Katherine Skinner	<b>TITLE</b> Permitting Assistant	<b>PHONE</b> 303 645-9872
<b>SIGNATURE</b>	<b>DATE</b> 06/20/2014	<b>EMAIL</b> kskinner@ultrapetroleum.com
<b>API NUMBER ASSIGNED</b> 43047545390000	<b>APPROVAL</b>   Permit Manager	

# T8S, R20E, S.L.B.&M.

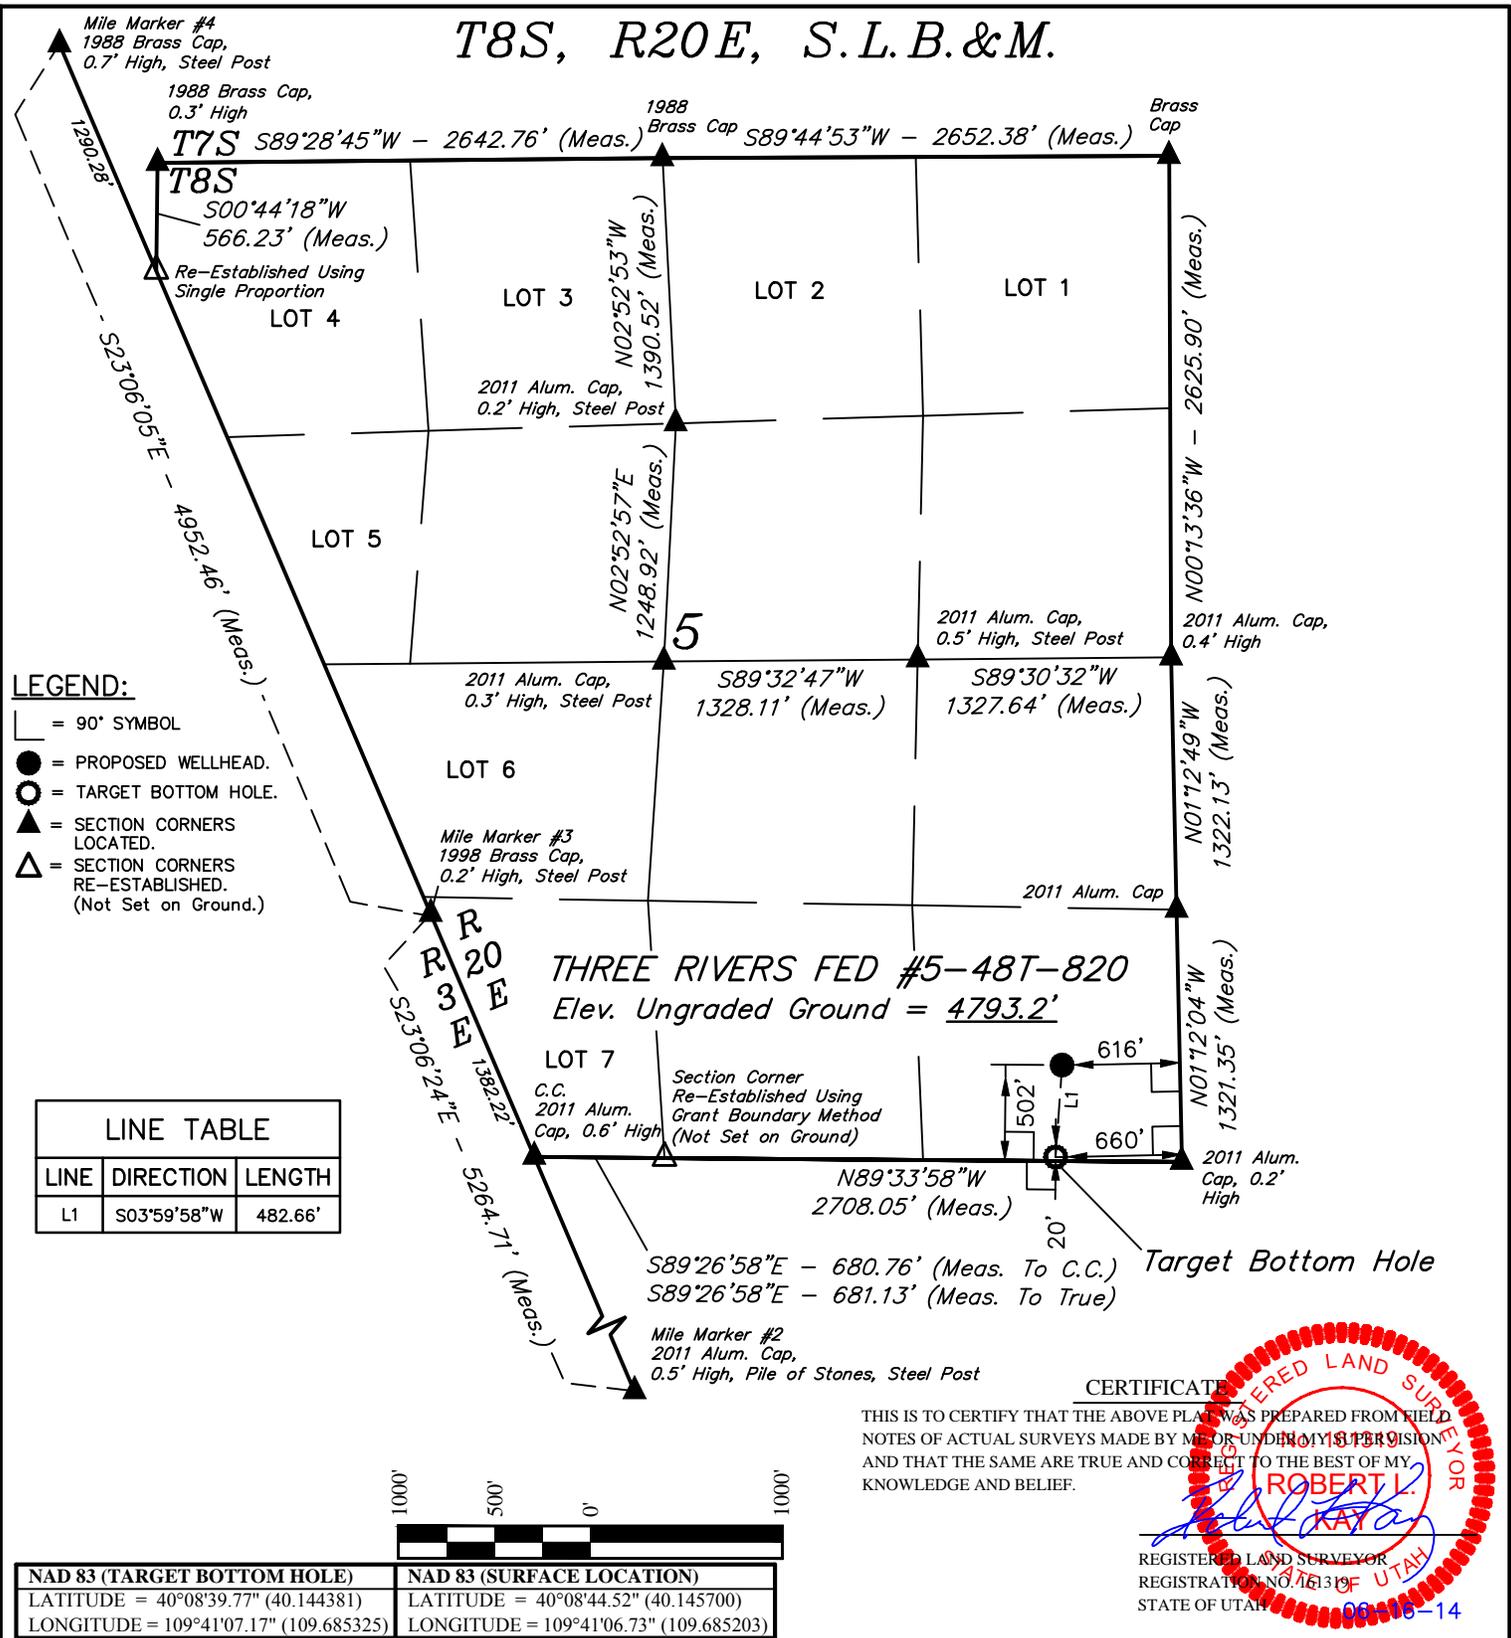

**CERTIFICATE**

THIS IS TO CERTIFY THAT THE ABOVE PLAT WAS PREPARED FROM FIELD NOTES OF ACTUAL SURVEYS MADE BY ME OR UNDER MY SUPERVISION AND THAT THE SAME ARE TRUE AND CORRECT TO THE BEST OF MY KNOWLEDGE AND BELIEF.

**ROBERT L. KAY**  
 REGISTERED LAND SURVEYOR  
 REGISTRATION NO. 7639 OF UTAH  
 STATE OF UTAH 06-18-14

NAD 83 (TARGET BOTTOM HOLE)	NAD 83 (SURFACE LOCATION)
LATITUDE = 40°08'39.77" (40.144381)	LATITUDE = 40°08'44.52" (40.145700)
LONGITUDE = 109°41'07.17" (109.685325)	LONGITUDE = 109°41'06.73" (109.685203)

**BASIS OF BEARINGS**  
BASIS OF BEARINGS IS A G.P.S. OBSERVATION

**BASIS OF ELEVATION**

BENCH MARK (M67) LOCATED IN THE SW 1/4 OF SECTION 9, T5S, R4W, U.S.B.&M., TAKEN FROM THE DUCHESNE SE, QUADRANGLE, UTAH, DUCHESNE COUNTY, 7.5 MINUTE QUAD. (TOPOGRAPHIC MAP) PUBLISHED BY THE UNITED STATES DEPARTMENT OF THE INTERIOR, GEOLOGICAL SURVEY. SAID ELEVATION IS MARKED AS BEING 6097 FEET.

**ULTRA RESOURCES, INC.**

**THREE RIVERS FED #5-48T-820**  
SE 1/4 SE 1/4, SECTION 5, T8S, R20E, U.S.B.&M.  
UINTAH COUNTY, UTAH

SURVEYED BY: M.P., D.L.	SURVEY DATE: 06-29-14
DRAWN BY: S.S.	DATE DRAWN: 06-12-14
SCALE: 1" = 1000'	REVISED: 00-00-00

**WELL LOCATION PLAT**



**UELS, LLC**  
Corporate Office \* 85 South 200 East  
Vernal, UT 84078 \* (435) 789-1017

