

**STATE OF UTAH**  
DEPARTMENT OF NATURAL RESOURCES  
DIVISION OF OIL, GAS AND MINING

FORM 3

AMENDED REPORT

<b>APPLICATION FOR PERMIT TO DRILL</b>		<b>1. WELL NAME and NUMBER</b> FD FEDERAL 5-23d-6-19
<b>2. TYPE OF WORK</b> DRILL NEW WELL <input checked="" type="checkbox"/> REENTER P&A WELL <input type="checkbox"/> DEEPEN WELL <input type="checkbox"/>		<b>3. FIELD OR WILDCAT</b> UNDESIGNATED
<b>4. TYPE OF WELL</b> Oil Well      Coalbed Methane Well: NO		<b>5. UNIT or COMMUNITIZATION AGREEMENT NAME</b>
<b>6. NAME OF OPERATOR</b> BILL BARRETT CORP		<b>7. OPERATOR PHONE</b> 303 312-8134
<b>8. ADDRESS OF OPERATOR</b> 1099 18th Street Ste 2300, Denver, CO, 80202		<b>9. OPERATOR E-MAIL</b> tfallang@billbarrettcorp.com
<b>10. MINERAL LEASE NUMBER (FEDERAL, INDIAN, OR STATE)</b> UTU85589	<b>11. MINERAL OWNERSHIP</b> FEDERAL <input checked="" type="checkbox"/> INDIAN <input type="checkbox"/> STATE <input type="checkbox"/> FEE <input type="checkbox"/>	<b>12. SURFACE OWNERSHIP</b> FEDERAL <input checked="" type="checkbox"/> INDIAN <input type="checkbox"/> STATE <input type="checkbox"/> FEE <input type="checkbox"/>
<b>13. NAME OF SURFACE OWNER (if box 12 = 'fee')</b>		<b>14. SURFACE OWNER PHONE (if box 12 = 'fee')</b>
<b>15. ADDRESS OF SURFACE OWNER (if box 12 = 'fee')</b>		<b>16. SURFACE OWNER E-MAIL (if box 12 = 'fee')</b>
<b>17. INDIAN ALLOTTEE OR TRIBE NAME (if box 12 = 'INDIAN')</b>	<b>18. INTEND TO COMMINGLE PRODUCTION FROM MULTIPLE FORMATIONS</b> YES <input checked="" type="checkbox"/> (Submit Commingling Application) NO <input type="checkbox"/>	<b>19. SLANT</b> VERTICAL <input type="checkbox"/> DIRECTIONAL <input checked="" type="checkbox"/> HORIZONTAL <input type="checkbox"/>

20. LOCATION OF WELL	FOOTAGES	QTR-QTR	SECTION	TOWNSHIP	RANGE	MERIDIAN
LOCATION AT SURFACE	1880 FNL 1200 FWL	SWNW	23	6.0 S	19.0 E	S
Top of Uppermost Producing Zone	1980 FNL 660 FWL	SWNW	23	6.0 S	19.0 E	S
At Total Depth	1980 FNL 660 FWL	SWNW	23	6.0 S	19.0 E	S

<b>21. COUNTY</b> UINTAH	<b>22. DISTANCE TO NEAREST LEASE LINE (Feet)</b> 660	<b>23. NUMBER OF ACRES IN DRILLING UNIT</b> 640
<b>25. DISTANCE TO NEAREST WELL IN SAME POOL (Applied For Drilling or Completed)</b> 4148	<b>26. PROPOSED DEPTH</b> MD: 9825    TVD: 9800	
<b>27. ELEVATION - GROUND LEVEL</b> 5138	<b>28. BOND NUMBER</b> WYB000040	<b>29. SOURCE OF DRILLING WATER / WATER RIGHTS APPROVAL NUMBER IF APPLICABLE</b> 49-1645

**Hole, Casing, and Cement Information**

String	Hole Size	Casing Size	Length	Weight	Grade & Thread	Max Mud Wt.	Cement	Sacks	Yield	Weight
COND	26	16	0 - 80	65.0	Unknown	8.7	No Used	0	0.0	0.0
SURF	12.25	8.625	0 - 1200	24.0	J-55 ST&C	8.7	Halliburton Light , Type Unknown	170	3.16	11.0
							Halliburton Premium , Type Unknown	270	1.36	14.8
PROD	7.875	5.5	0 - 9825	17.0	I-80 LT&C	9.5	Unknown	750	2.31	11.0
							Unknown	470	1.42	13.5

**ATTACHMENTS**

VERIFY THE FOLLOWING ARE ATTACHED IN ACCORDANCE WITH THE UTAH OIL AND GAS CONSERVATION GENERAL RULES


<input checked="" type="checkbox"/> WELL PLAT OR MAP PREPARED BY LICENSED SURVEYOR OR ENGINEER	<input checked="" type="checkbox"/> COMPLETE DRILLING PLAN
<input type="checkbox"/> AFFIDAVIT OF STATUS OF SURFACE OWNER AGREEMENT (IF FEE SURFACE)	<input type="checkbox"/> FORM 5. IF OPERATOR IS OTHER THAN THE LEASE OWNER
<input checked="" type="checkbox"/> DIRECTIONAL SURVEY PLAN (IF DIRECTIONALLY OR HORIZONTALLY DRILLED)	<input checked="" type="checkbox"/> TOPOGRAPHICAL MAP

<b>NAME</b> Brady Riley	<b>TITLE</b> Permit Analyst	<b>PHONE</b> 303 312-8115
<b>SIGNATURE</b>	<b>DATE</b> 09/24/2014	<b>EMAIL</b> briley@billbarrettcorp.com
<b>API NUMBER ASSIGNED</b> 43047547660000	<b>APPROVAL</b>   Permit Manager	

# T6S, R19E, S.L.B.&M.

## LEGEND:

- └─┘ = 90° SYMBOL
- = PROPOSED WELLHEAD.
- = TARGET BOTTOM HOLE.
- ▲ = SECTION CORNERS LOCATED.
- △ = SECTION CORNERS RE-ESTABLISHED. (Not Set on Ground.)

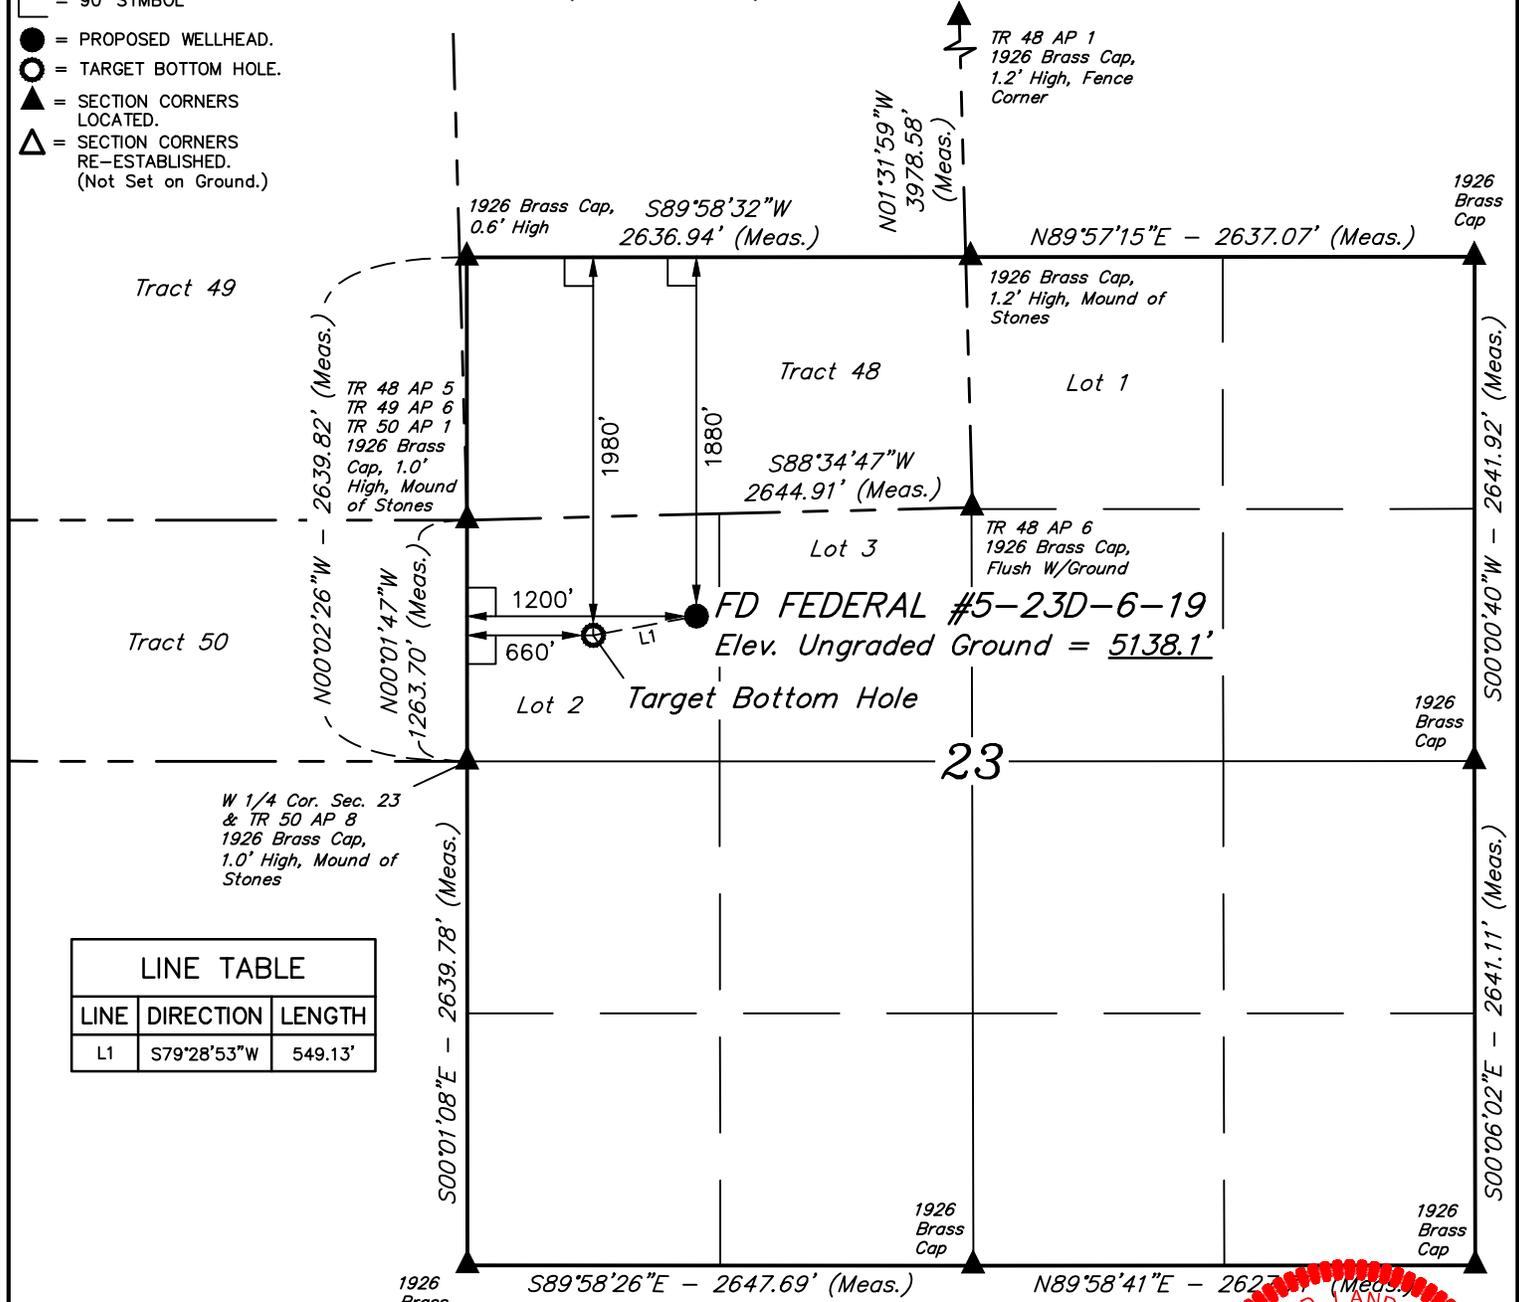

Tract 49

Tract 48

Tract 50

Lot 1

Lot 3

Lot 2

23

W 1/4 Cor. Sec. 23 & TR 50 AP 8  
1926 Brass Cap,  
1.0' High, Mound of  
Stones

LINE TABLE		
LINE	DIRECTION	LENGTH
L1	S79°28'53"W	549.13'



NAD 83 (TARGET BOTTOM HOLE)	NAD 83 (SURFACE LOCATION)
LATITUDE = 40°17'07.44" (40.285400)	LATITUDE = 40°17'08.44" (40.285678)
LONGITUDE = 109°45'26.64" (109.757400)	LONGITUDE = 109°45'19.67" (109.755464)
NAD 27 (TARGET BOTTOM HOLE)	NAD 27 (SURFACE LOCATION)
LATITUDE = 40°17'07.58" (40.285439)	LATITUDE = 40°17'08.58" (40.285717)
LONGITUDE = 109°45'24.12" (109.756700)	LONGITUDE = 109°45'17.16" (109.754767)

**BASIS OF BEARINGS**  
BASIS OF BEARINGS IS A G.P.S. OBSERVATION

### BASIS OF ELEVATION

BENCH MARK (38EAM) LOCATED IN THE SW 1/4 OF SECTION 9, T7S, R20E, S.L.B.&M. TAKEN FROM THE PELICAN LAKE, QUADRANGLE, UTAH, UTAH COUNTY, 7.5 MINUTE QUAD (TOPOGRAPHIC MAP) PUBLISHED BY THE UNITED STATES DEPARTMENT OF THE INTERIOR, GEOLOGICAL SURVEY. SAID ELEVATION IS MARKED AS BEING 4942 FEET.



CERTIFICATE OF SURVEY  
THIS IS TO CERTIFY THAT THE ABOVE PLAT WAS PREPARED FROM FIELD NOTES OF ACTUAL SURVEYS MADE BY ME OR UNDER MY SUPERVISION AND THAT THE SAME ARE TRUE AND CORRECT TO THE BEST OF MY KNOWLEDGE AND BELIEF.

REGISTERED LAND SURVEYOR  
REGISTRATION NO. 7631 OF UTAH  
STATE OF UTAH 10-02-14

## BILL BARRETT CORPORATION

FD FEDERAL #5-23D-6-19  
LOT 2, SECTION 23, T6S, R19E, S.L.B.&M.  
UINTAH COUNTY, UTAH

SURVEYED BY: R.R., C.W.	SURVEY DATE: 06-19-14
DRAWN BY: C.C.	DATE DRAWN: 07-03-14
SCALE: 1" = 1000'	REVISED: 10-01-14

## WELL LOCATION PLAT



UELS, LLC  
Corporate Office \* 85 South 200 East  
Vernal, UT 84078 \* (435) 789-1017