

STATE OF UTAH
DEPARTMENT OF NATURAL RESOURCES
DIVISION OF OIL, GAS AND MINING

FORM 3

AMENDED REPORT

APPLICATION FOR PERMIT TO DRILL		1. WELL NAME and NUMBER Halfway Hollow 2-24-620
2. TYPE OF WORK DRILL NEW WELL <input checked="" type="checkbox"/> REENTER P&A WELL <input type="checkbox"/> DEEPEN WELL <input type="checkbox"/>		3. FIELD OR WILDCAT UNDESIGNATED
4. TYPE OF WELL Oil Well Coalbed Methane Well: NO		5. UNIT or COMMUNITIZATION AGREEMENT NAME
6. NAME OF OPERATOR AXIA ENERGY LLC		7. OPERATOR PHONE 720 746-5200
8. ADDRESS OF OPERATOR 1430 Larimer Ste 400, Denver, CO, 80202		9. OPERATOR E-MAIL rsatre@axiaenergy.com
10. MINERAL LEASE NUMBER (FEDERAL, INDIAN, OR STATE) ML-52470	11. MINERAL OWNERSHIP FEDERAL <input type="checkbox"/> INDIAN <input type="checkbox"/> STATE <input checked="" type="checkbox"/> FEE <input type="checkbox"/>	12. SURFACE OWNERSHIP FEDERAL <input type="checkbox"/> INDIAN <input type="checkbox"/> STATE <input type="checkbox"/> FEE <input checked="" type="checkbox"/>
13. NAME OF SURFACE OWNER (if box 12 = 'fee') Dalbo, Inc.		14. SURFACE OWNER PHONE (if box 12 = 'fee') 435-823-1618
15. ADDRESS OF SURFACE OWNER (if box 12 = 'fee') 18861 E. Highway 40, Vernal, UT 84078		16. SURFACE OWNER E-MAIL (if box 12 = 'fee')
17. INDIAN ALLOTTEE OR TRIBE NAME (if box 12 = 'INDIAN')	18. INTEND TO COMMINGLE PRODUCTION FROM MULTIPLE FORMATIONS YES <input type="checkbox"/> (Submit Commingling Application) NO <input checked="" type="checkbox"/>	19. SLANT VERTICAL <input type="checkbox"/> DIRECTIONAL <input checked="" type="checkbox"/> HORIZONTAL <input type="checkbox"/>

20. LOCATION OF WELL	FOOTAGES	QTR-QTR	SECTION	TOWNSHIP	RANGE	MERIDIAN
LOCATION AT SURFACE	1270 FSL 1125 FWL	SWSW	2	6.0 S	20.0 E	S
Top of Uppermost Producing Zone	1812 FSL 1980 FWL	NESW	2	6.0 S	20.0 E	S
At Total Depth	1812 FSL 1980 FWL	NESW	2	6.0 S	20.0 E	S

21. COUNTY UINTAH	22. DISTANCE TO NEAREST LEASE LINE (Feet) 1125	23. NUMBER OF ACRES IN DRILLING UNIT 40
27. ELEVATION - GROUND LEVEL 4977	25. DISTANCE TO NEAREST WELL IN SAME POOL (Applied For Drilling or Completed) 15	26. PROPOSED DEPTH MD: 8358 TVD: 8258
	28. BOND NUMBER LPM9046682	29. SOURCE OF DRILLING WATER / WATER RIGHTS APPROVAL NUMBER IF APPLICABLE 49-1645

Hole, Casing, and Cement Information

String	Hole Size	Casing Size	Length	Weight	Grade & Thread	Max Mud Wt.	Cement	Sacks	Yield	Weight
COND	15	13.375	0 - 100	0.0	Unknown	0.0	Thixotropic	0	0.0	0.0
SURF	11	8.625	0 - 1000	24.0	J-55 LT&C	8.7	Premium Lite High Strength	70	2.97	11.5
							Class G	165	1.16	15.8
PROD	7.875	5.5	0 - 8358	17.0	J-55 LT&C	9.2	Halliburton Light , Type Unknown	385	2.73	10.5
							Halliburton Light , Type Unknown	280	2.04	12.0

ATTACHMENTS

VERIFY THE FOLLOWING ARE ATTACHED IN ACCORDANCE WITH THE UTAH OIL AND GAS CONSERVATION GENERAL RULES


<input checked="" type="checkbox"/> WELL PLAT OR MAP PREPARED BY LICENSED SURVEYOR OR ENGINEER	<input checked="" type="checkbox"/> COMPLETE DRILLING PLAN
<input checked="" type="checkbox"/> AFFIDAVIT OF STATUS OF SURFACE OWNER AGREEMENT (IF FEE SURFACE)	<input type="checkbox"/> FORM 5. IF OPERATOR IS OTHER THAN THE LEASE OWNER
<input checked="" type="checkbox"/> DIRECTIONAL SURVEY PLAN (IF DIRECTIONALLY OR HORIZONTALLY DRILLED)	<input checked="" type="checkbox"/> TOPOGRAPHICAL MAP

NAME Don Hamilton	TITLE Permitting Agent (Star Point Enterprises, Inc.)	PHONE 435 719-2018
SIGNATURE	DATE 11/25/2014	EMAIL starpoint@etv.net
API NUMBER ASSIGNED 43047550750000	APPROVAL  Permit Manager	

LEGEND:

- └ = 90° SYMBOL
- = PROPOSED WELLHEAD.
- = TARGET BOTTOM HOLE.
- ▲ = SECTION CORNERS LOCATED.
- △ = SECTION CORNERS RE-ESTABLISHED. (Not Set on Ground.)

T6S, R20E, S.L.B.&M.

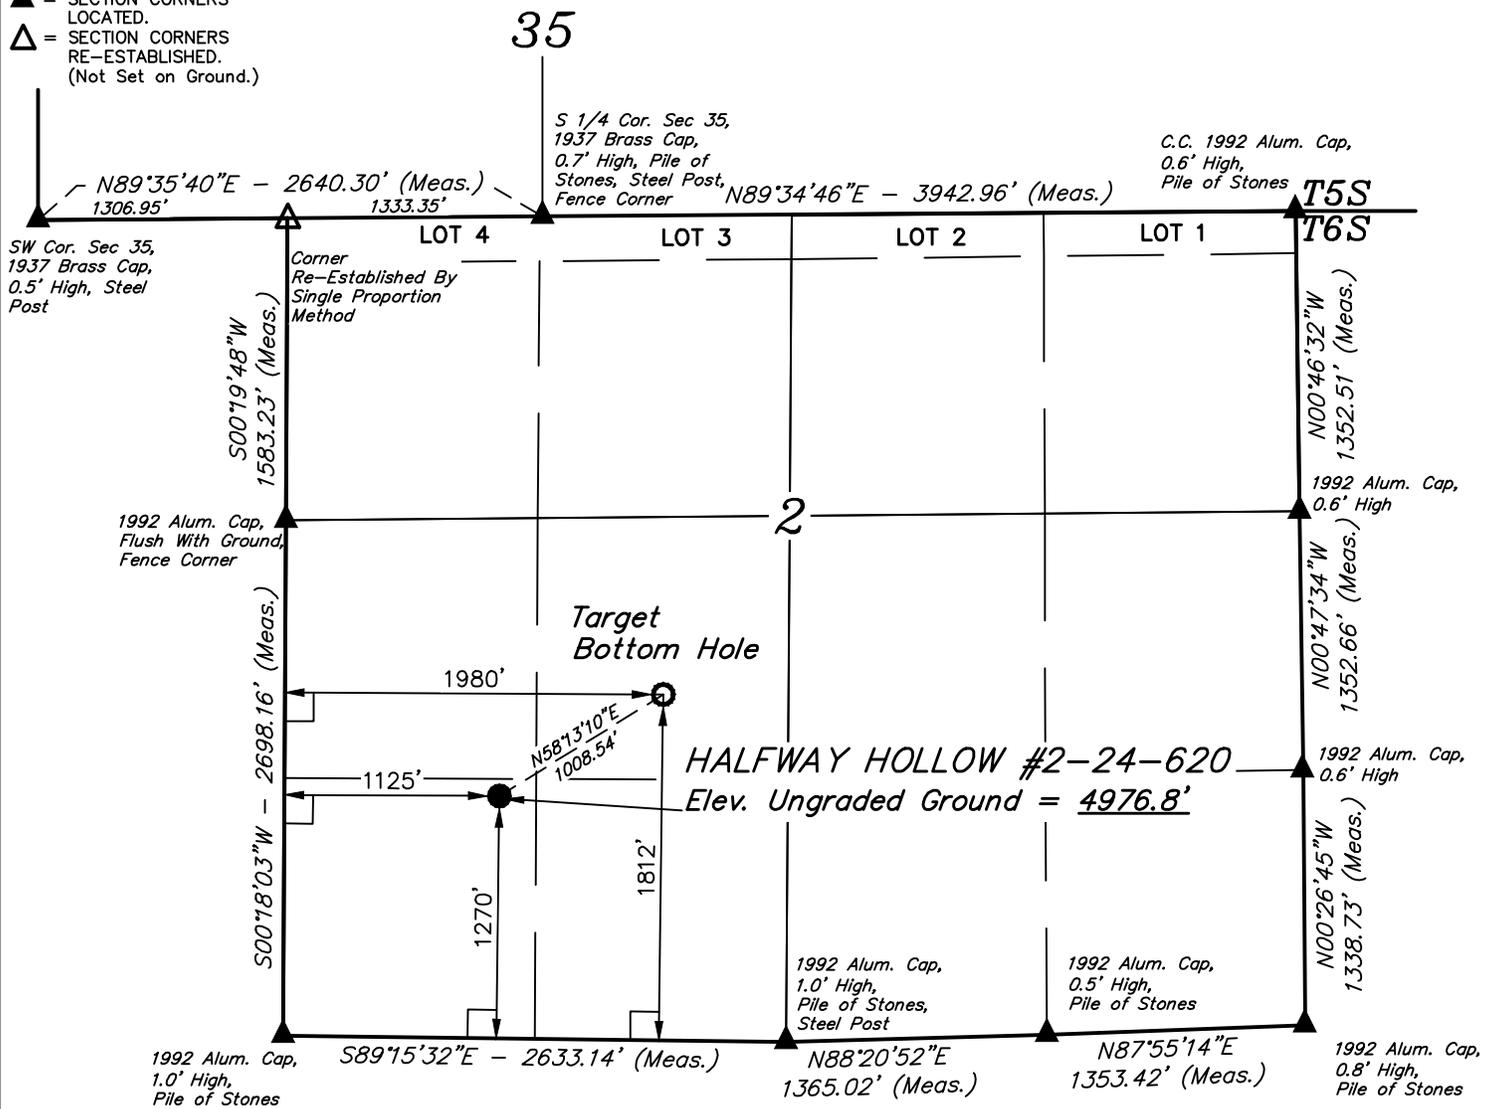

NAD 83 (TARGET BOTTOM HOLE)	NAD 83 (SURFACE LOCATION)
LATITUDE = 40°19'29.87" (40.324964)	LATITUDE = 40°19'24.62" (40.323506)
LONGITUDE = 109°38'23.07" (109.639742)	LONGITUDE = 109°38'34.14" (109.642817)
NAD 27 (TARGET BOTTOM HOLE)	NAD 27 (SURFACE LOCATION)
LATITUDE = 40°19'30.01" (40.325003)	LATITUDE = 40°19'24.76" (40.323544)
LONGITUDE = 109°38'20.56" (109.639044)	LONGITUDE = 109°38'31.63" (109.642119)

CERTIFICATE

THIS IS TO CERTIFY THAT THE ABOVE PLAT WAS PREPARED FROM FIELD NOTES OF ACTUAL SURVEYS MADE BY ME OR BY UNDER MY SUPERVISION AND THAT THE SAME ARE TRUE AND CORRECT IN ACCORDANCE WITH MY KNOWLEDGE AND BELIEF.

Brandon R. Rowthorpe
 REGISTERED LAND SURVEYOR
 REGISTRATION NO. 6631032
 STATE OF UTAH

BASIS OF BEARINGS
 BASIS OF BEARINGS IS A G.P.S. OBSERVATION

BASIS OF ELEVATION
 BENCH MARK (38EAM) LOCATED IN THE SW 1/4 OF SECTION 9, T7S, R20E, S.L.B.&M. TAKEN FROM THE PELICAN LAKE, QUADRANGLE, UTAH, UTAH COUNTY, 7.5 MINUTE QUAD (TOPOGRAPHIC MAP) PUBLISHED BY THE UNITED STATES DEPARTMENT OF THE INTERIOR, GEOLOGICAL SURVEY. SAID ELEVATION IS MARKED AS BEING 4942 FEET.



AXIA ENERGY

HALFWAY HOLLOW #2-24-620
 SW 1/4 SW 1/4, SECTION 2, T6S, R20E, S.L.B.&M.
 UTAH COUNTY, UTAH

SURVEYED BY: N.F., G.M.	SURVEY DATE: 09-12-14
DRAWN BY: C.D.	DATE DRAWN: 09-23-14
SCALE: 1" = 1000'	REVISED: 00-00-00

WELL LOCATION PLAT



UELS, LLC
 Corporate Office * 85 South 200 East
 Vernal, UT 84078 * (435) 789-1017