

STATE OF UTAH
DEPARTMENT OF NATURAL RESOURCES
DIVISION OF OIL, GAS AND MINING

FORM 3

AMENDED REPORT

APPLICATION FOR PERMIT TO DRILL		1. WELL NAME and NUMBER Three Rivers Fed 34-34-720
2. TYPE OF WORK DRILL NEW WELL <input checked="" type="checkbox"/> REENTER P&A WELL <input type="checkbox"/> DEEPEN WELL <input type="checkbox"/>		3. FIELD OR WILDCAT THREE RIVERS
4. TYPE OF WELL Oil Well Coalbed Methane Well: NO		5. UNIT or COMMUNITIZATION AGREEMENT NAME
6. NAME OF OPERATOR ULTRA RESOURCES INC		7. OPERATOR PHONE 303 645-9809
8. ADDRESS OF OPERATOR 304 Inverness Way South #295, Englewood, CO, 80112		9. OPERATOR E-MAIL kbott@ultrapetroleum.com
10. MINERAL LEASE NUMBER (FEDERAL, INDIAN, OR STATE) UTU85592	11. MINERAL OWNERSHIP FEDERAL <input checked="" type="checkbox"/> INDIAN <input type="checkbox"/> STATE <input type="checkbox"/> FEE <input type="checkbox"/>	12. SURFACE OWNERSHIP FEDERAL <input type="checkbox"/> INDIAN <input type="checkbox"/> STATE <input type="checkbox"/> FEE <input checked="" type="checkbox"/>
13. NAME OF SURFACE OWNER (if box 12 = 'fee') John Busch		14. SURFACE OWNER PHONE (if box 12 = 'fee') 435-823-8003
15. ADDRESS OF SURFACE OWNER (if box 12 = 'fee') 1293 South Vernal Ave, Vernal, UT 84078		16. SURFACE OWNER E-MAIL (if box 12 = 'fee')
17. INDIAN ALLOTTEE OR TRIBE NAME (if box 12 = 'INDIAN')	18. INTEND TO COMMINGLE PRODUCTION FROM MULTIPLE FORMATIONS YES <input type="checkbox"/> (Submit Commingling Application) NO <input checked="" type="checkbox"/>	19. SLANT VERTICAL <input type="checkbox"/> DIRECTIONAL <input checked="" type="checkbox"/> HORIZONTAL <input type="checkbox"/>

20. LOCATION OF WELL	FOOTAGES	QTR-QTR	SECTION	TOWNSHIP	RANGE	MERIDIAN
LOCATION AT SURFACE	1227 FSL 1578 FWL	SESW	34	7.0 S	20.0 E	S
Top of Uppermost Producing Zone	660 FSL 1980 FEL	SWSE	34	7.0 S	20.0 E	S
At Total Depth	660 FSL 1980 FEL	SWSE	34	7.0 S	20.0 E	S

21. COUNTY UINTAH	22. DISTANCE TO NEAREST LEASE LINE (Feet) 660	23. NUMBER OF ACRES IN DRILLING UNIT 40
25. DISTANCE TO NEAREST WELL IN SAME POOL (Applied For Drilling or Completed) 40	26. PROPOSED DEPTH MD: 7508 TVD: 7021	
27. ELEVATION - GROUND LEVEL 4768	28. BOND NUMBER UTB000593	29. SOURCE OF DRILLING WATER / WATER RIGHTS APPROVAL NUMBER IF APPLICABLE 49-2262

Hole, Casing, and Cement Information

String	Hole Size	Casing Size	Length	Weight	Grade & Thread	Max Mud Wt.	Cement	Sacks	Yield	Weight
COND	20	16	0 - 100	109.0	C-75 Casing/Tubing	8.8	Class G	550	1.16	15.8
SURF	11	8.625	0 - 1000	24.0	J-55 LT&C	8.8	Class G	550	1.16	15.8
PROD	7.875	5.5	0 - 5508	17.0	J-55 LT&C	10.0	Unknown	225	3.54	11.0
			5508 - 7508	17.0	N-80 LT&C	10.0	Unknown	450	1.35	14.0

ATTACHMENTS

VERIFY THE FOLLOWING ARE ATTACHED IN ACCORDANCE WITH THE UTAH OIL AND GAS CONSERVATION GENERAL RULES


<input checked="" type="checkbox"/> WELL PLAT OR MAP PREPARED BY LICENSED SURVEYOR OR ENGINEER	<input checked="" type="checkbox"/> COMPLETE DRILLING PLAN
<input checked="" type="checkbox"/> AFFIDAVIT OF STATUS OF SURFACE OWNER AGREEMENT (IF FEE SURFACE)	<input type="checkbox"/> FORM 5. IF OPERATOR IS OTHER THAN THE LEASE OWNER
<input checked="" type="checkbox"/> DIRECTIONAL SURVEY PLAN (IF DIRECTIONALLY OR HORIZONTALLY DRILLED)	<input checked="" type="checkbox"/> TOPOGRAPHICAL MAP

NAME Jenna Anderson	TITLE Permitting Assistant	PHONE 303 645-9804
SIGNATURE	DATE 01/16/2015	EMAIL janderson@ultrapetroleum.com
API NUMBER ASSIGNED 43047552040000	APPROVAL  Permit Manager	

LEGEND:

- └ = 90° SYMBOL
- = PROPOSED WELLHEAD.
- = TARGET BOTTOM HOLE.
- ▲ = SECTION CORNERS LOCATED.
- △ = SECTION CORNERS RE-ESTABLISHED. (Not Set on Ground.)

T7S, R20E, S.L.B.&M.

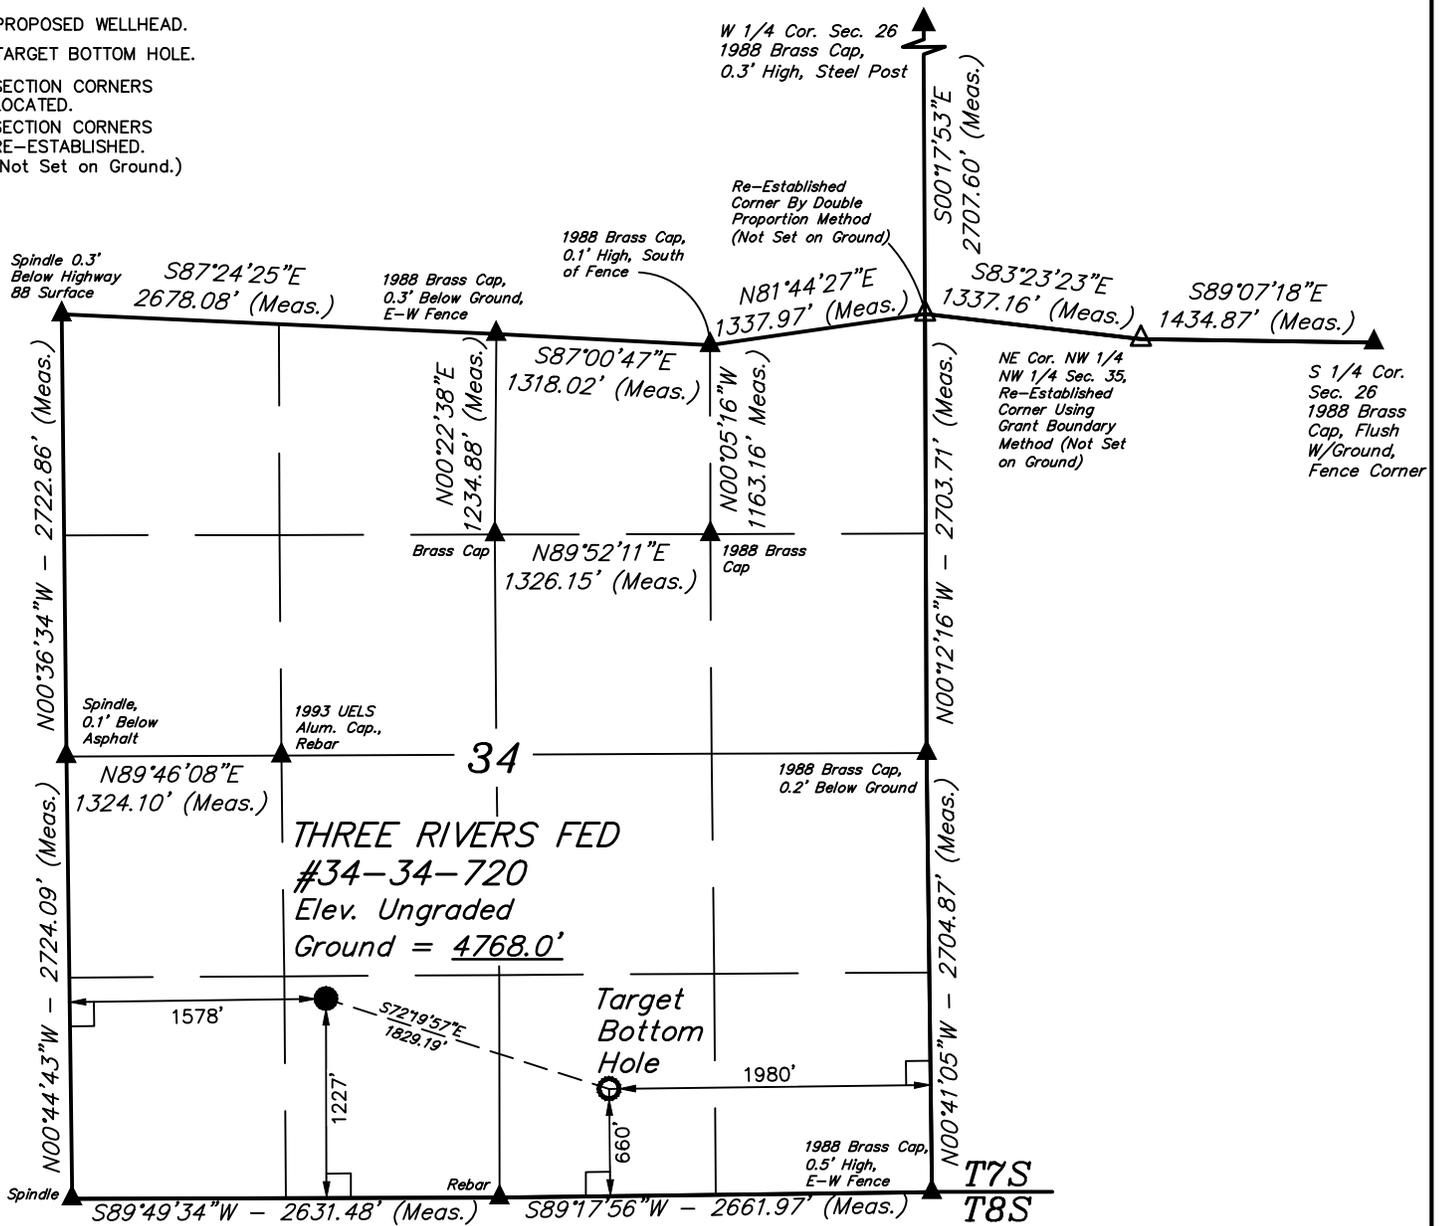

CERTIFICATE

THIS IS TO CERTIFY THAT THE ABOVE PLAT WAS PREPARED FROM FIELD NOTES OF ACTUAL SURVEYS MADE BY ME OR UNDER MY SUPERVISION, AND THAT THE SAME ARE TRUE AND CORRECT TO THE BEST OF MY KNOWLEDGE AND BELIEF.



NAD 83 (TARGET BOTTOM HOLE)	NAD 83 (SURFACE LOCATION)
LATITUDE = 40°09'39.22" (40.160894)	LATITUDE = 40°09'44.71" (40.162419)
LONGITUDE = 109°39'08.84" (109.652456)	LONGITUDE = 109°39'31.28" (109.658689)
UTM, NAD 83, (ZONE 12 Meters)	UTM, NAD 83, (ZONE 12 Meters)
N: 4446485.55 E: 614757.37	N: 4446646.79 E: 614223.93

BASIS OF BEARINGS

BASIS OF BEARINGS IS A G.P.S. OBSERVATION

BASIS OF ELEVATION

BENCH MARK (38EAM) LOCATED IN THE SW 1/4 OF SECTION 9, T7S, R20E, S.L.B.&M. TAKEN FROM THE PELICAN LAKE, QUADRANGLE, UTAH, UTAH COUNTY, 7.5 MINUTE QUAD (TOPOGRAPHIC MAP) PUBLISHED BY THE UNITED STATES DEPARTMENT OF THE INTERIOR, GEOLOGICAL SURVEY. SAID ELEVATION IS MARKED AS BEING 4942 FEET.



ULTRA RESOURCES, INC.

**THREE RIVERS FED #34-34-720
SE 1/4 SW 1/4, SECTION 34, T7S, R20E, S.L.B.&M.
UINTAH COUNTY, UTAH**

SURVEYED BY: M.P., S.G.	SURVEY DATE: 10-07-14
DRAWN BY: H.W.	DATE DRAWN: 10-23-14
SCALE: 1" = 1000'	REVISED: 11-21-14 H.W.

WELL LOCATION PLAT



UELS, LLC
Corporate Office * 85 South 200 East
Vernal, UT 84078 * (435) 789-1017