

STATE OF UTAH
DEPARTMENT OF NATURAL RESOURCES
DIVISION OF OIL, GAS AND MINING

FORM 3

AMENDED REPORT

APPLICATION FOR PERMIT TO DRILL		1. WELL NAME and NUMBER Three Rivers Fed 3-42-820
2. TYPE OF WORK DRILL NEW WELL <input checked="" type="checkbox"/> REENTER P&A WELL <input type="checkbox"/> DEEPEN WELL <input type="checkbox"/>		3. FIELD OR WILDCAT THREE RIVERS
4. TYPE OF WELL Oil Well Coalbed Methane Well: NO		5. UNIT or COMMUNITIZATION AGREEMENT NAME
6. NAME OF OPERATOR ULTRA RESOURCES INC		7. OPERATOR PHONE 303 645-9809
8. ADDRESS OF OPERATOR 116 Inverness Drive East, Suite #400, Englewood, CO, 80112		9. OPERATOR E-MAIL kbott@ultrapetroleum.com
10. MINERAL LEASE NUMBER (FEDERAL, INDIAN, OR STATE) UTU85994	11. MINERAL OWNERSHIP FEDERAL <input checked="" type="checkbox"/> INDIAN <input type="checkbox"/> STATE <input type="checkbox"/> FEE <input type="checkbox"/>	12. SURFACE OWNERSHIP FEDERAL <input type="checkbox"/> INDIAN <input type="checkbox"/> STATE <input checked="" type="checkbox"/> FEE <input type="checkbox"/>
13. NAME OF SURFACE OWNER (if box 12 = 'fee')		14. SURFACE OWNER PHONE (if box 12 = 'fee')
15. ADDRESS OF SURFACE OWNER (if box 12 = 'fee')		16. SURFACE OWNER E-MAIL (if box 12 = 'fee')
17. INDIAN ALLOTTEE OR TRIBE NAME (if box 12 = 'INDIAN')	18. INTEND TO COMMINGLE PRODUCTION FROM MULTIPLE FORMATIONS YES <input type="checkbox"/> (Submit Commingling Application) NO <input checked="" type="checkbox"/>	19. SLANT VERTICAL <input type="checkbox"/> DIRECTIONAL <input checked="" type="checkbox"/> HORIZONTAL <input type="checkbox"/>

20. LOCATION OF WELL	FOOTAGES	QTR-QTR	SECTION	TOWNSHIP	RANGE	MERIDIAN
LOCATION AT SURFACE	1327 FNL 268 FWL	NWNW	2	8.0 S	20.0 E	S
Top of Uppermost Producing Zone	1980 FNL 660 FEL	SENE	3	8.0 S	20.0 E	S
At Total Depth	1980 FNL 660 FEL	SENE	3	8.0 S	20.0 E	S

21. COUNTY UINTAH	22. DISTANCE TO NEAREST LEASE LINE (Feet) 660	23. NUMBER OF ACRES IN DRILLING UNIT 40
27. ELEVATION - GROUND LEVEL 4784	25. DISTANCE TO NEAREST WELL IN SAME POOL (Applied For Drilling or Completed) 40	26. PROPOSED DEPTH MD: 7125 TVD: 6912
	28. BOND NUMBER UTB000593	29. SOURCE OF DRILLING WATER / WATER RIGHTS APPROVAL NUMBER IF APPLICABLE 49-2262

Hole, Casing, and Cement Information

String	Hole Size	Casing Size	Length	Weight	Grade & Thread	Max Mud Wt.	Cement	Sacks	Yield	Weight
Cond	20	16	0 - 100	109.0	C-75 Casing/Tubing	8.8	Class G	550	1.16	15.8
Surf	11	8.625	0 - 1000	24.0	J-55 LT&C	8.8	Class G	550	1.16	15.8
Prod	7.875	5.5	0 - 5125	17.0	J-55 LT&C	10.0	Unknown	225	3.54	11.0
			5125 - 7125	17.0	N-80 LT&C	10.0	Unknown	450	1.35	14.0

ATTACHMENTS

VERIFY THE FOLLOWING ARE ATTACHED IN ACCORDANCE WITH THE UTAH OIL AND GAS CONSERVATION GENERAL RULES


<input checked="" type="checkbox"/> WELL PLAT OR MAP PREPARED BY LICENSED SURVEYOR OR ENGINEER	<input checked="" type="checkbox"/> COMPLETE DRILLING PLAN
<input checked="" type="checkbox"/> AFFIDAVIT OF STATUS OF SURFACE OWNER AGREEMENT (IF FEE SURFACE)	<input type="checkbox"/> FORM 5. IF OPERATOR IS OTHER THAN THE LEASE OWNER
<input checked="" type="checkbox"/> DIRECTIONAL SURVEY PLAN (IF DIRECTIONALLY OR HORIZONTALLY DRILLED)	<input checked="" type="checkbox"/> TOPOGRAPHICAL MAP

NAME Jenna Anderson	TITLE Permitting Assistant	PHONE 303 645-9804
SIGNATURE	DATE 02/03/2015	EMAIL janderson@ultrapetroleum.com
API NUMBER ASSIGNED 43047552410000	APPROVAL  Permit Manager	

LEGEND:

- └ = 90° SYMBOL
- = PROPOSED WELLHEAD.
- = TARGET BOTTOM HOLE.
- ▲ = SECTION CORNERS LOCATED.
- △ = SECTION CORNERS RE-ESTABLISHED. (Not Set on Ground.)

T8S, R20E, S.L.B.&M.

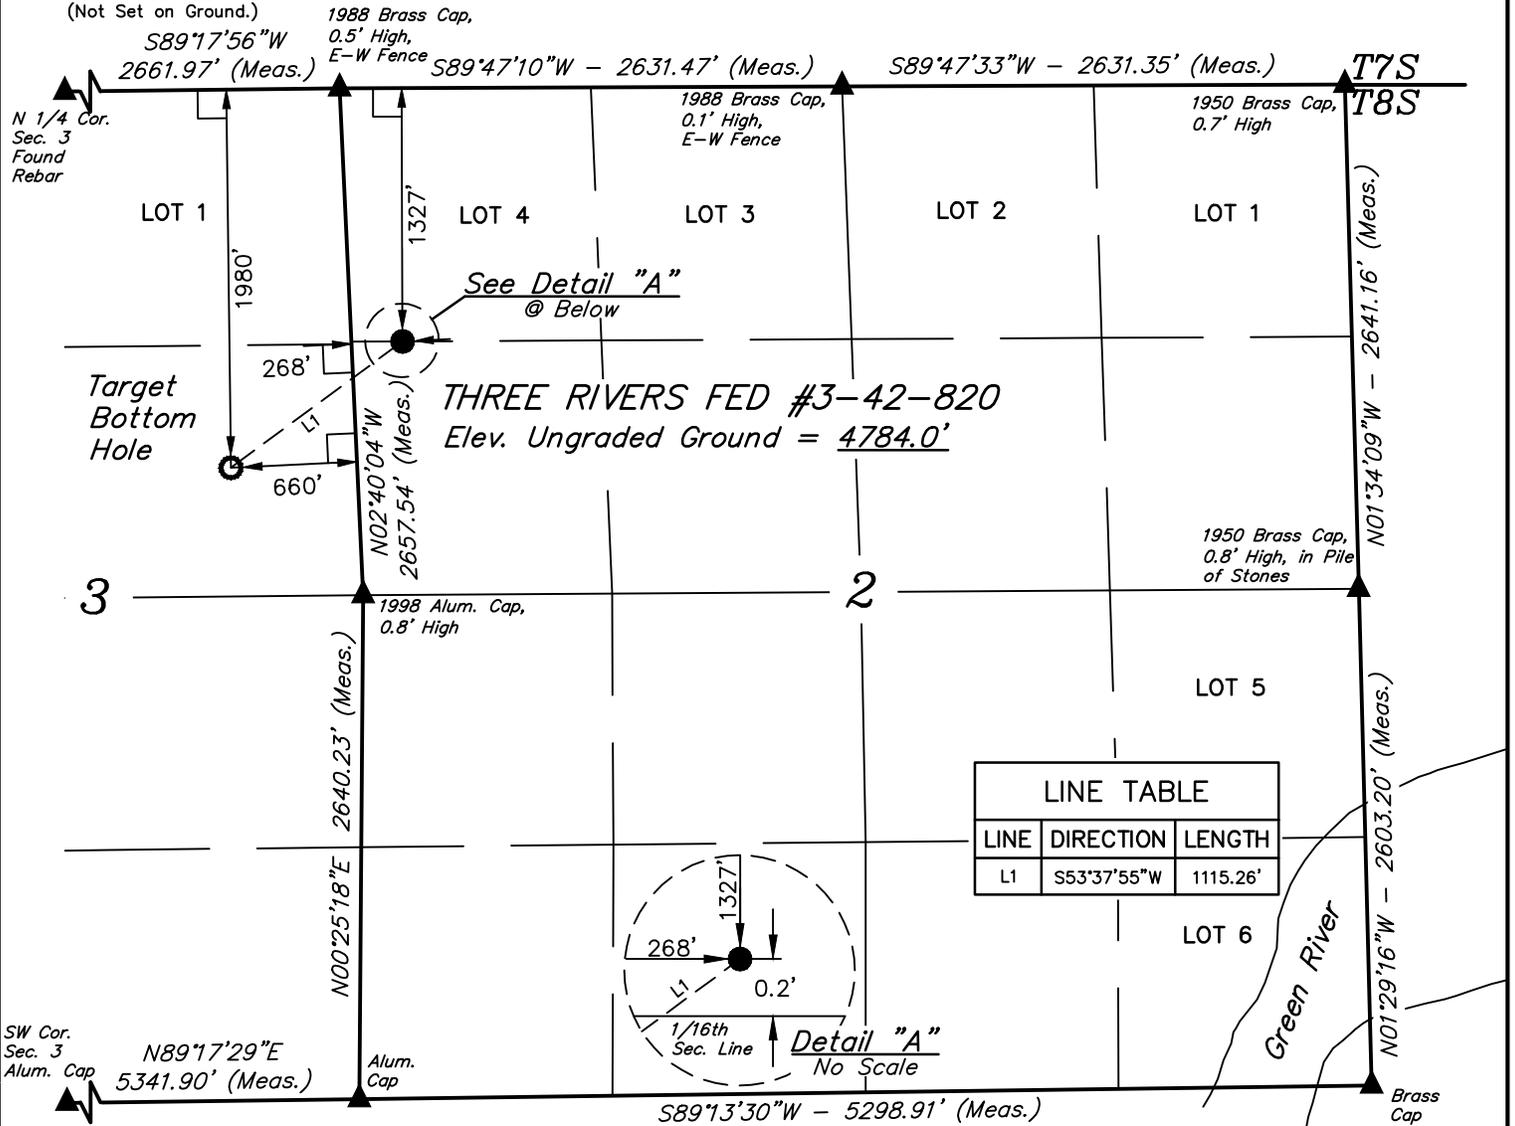

NAD 83 (TARGET BOTTOM HOLE)	NAD 83 (SURFACE LOCATION)
LATITUDE = 40°09'13.30" (40.153694)	LATITUDE = 40°09'19.83" (40.155508)
LONGITUDE = 109°38'50.57" (109.647381)	LONGITUDE = 109°38'39.01" (109.644169)

CERTIFICATE

THIS IS TO CERTIFY THAT THE ABOVE PLAT WAS PREPARED FROM FIELD NOTES OF ACTUAL SURVEYS MADE BY ME UNDER MY SUPERVISOR AND THAT THE SAME ARE TRUE AND CORRECT TO THE BEST OF MY KNOWLEDGE AND BELIEF.

BRANDON BOWTHORPE
REGISTERED LAND SURVEYOR
REGISTRATION NO. 6631032
STATE OF UTAH

BASIS OF BEARINGS
BASIS OF BEARINGS IS A G.P.S. OBSERVATION

BASIS OF ELEVATION

BENCH MARK (38EAM) LOCATED IN THE SW 1/4 OF SECTION 9, T7S, R20E, S.L.B.&M. TAKEN FROM THE PELICAN LAKE, QUADRANGLE, UTAH, UINTAH COUNTY, 7.5 MINUTE QUAD (TOPOGRAPHIC MAP) PUBLISHED BY THE UNITED STATES DEPARTMENT OF THE INTERIOR, GEOLOGICAL SURVEY. SAID ELEVATION IS MARKED AS BEING 4942 FEET.



ULTRA RESOURCES, INC.

**THREE RIVERS FED #3-42-820
LOT 4, SECTION 2, T8S, R20E, S.L.B.&M.
UINTAH COUNTY, UTAH**

SURVEYED BY: M.P., D.L.	SURVEY DATE: 07-02-14
DRAWN BY: H.W.	DATE DRAWN: 07-14-14
SCALE: 1" = 1000'	REVISED: 00-00-00



UELS, LLC
Corporate Office * 85 South 200 East
Vernal, UT 84078 * (435) 789-1017

WELL LOCATION PLAT