

**STATE OF UTAH**  
DEPARTMENT OF NATURAL RESOURCES  
DIVISION OF OIL, GAS AND MINING

FORM 3

AMENDED REPORT

<b>APPLICATION FOR PERMIT TO DRILL</b>		<b>1. WELL NAME and NUMBER</b> Three Rivers Fed 34-11-720
<b>2. TYPE OF WORK</b> DRILL NEW WELL <input checked="" type="checkbox"/> REENTER P&A WELL <input type="checkbox"/> DEEPEN WELL <input type="checkbox"/>		<b>3. FIELD OR WILDCAT</b> THREE RIVERS
<b>4. TYPE OF WELL</b> Oil Well Coalbed Methane Well: NO		<b>5. UNIT or COMMUNITIZATION AGREEMENT NAME</b>
<b>6. NAME OF OPERATOR</b> ULTRA RESOURCES INC		<b>7. OPERATOR PHONE</b> 303 645-9809
<b>8. ADDRESS OF OPERATOR</b> 116 Inverness Drive East, Suite #400, Englewood, CO, 80112		<b>9. OPERATOR E-MAIL</b> kbott@ultrapetroleum.com
<b>10. MINERAL LEASE NUMBER (FEDERAL, INDIAN, OR STATE)</b> UTU85592	<b>11. MINERAL OWNERSHIP</b> FEDERAL <input checked="" type="checkbox"/> INDIAN <input type="checkbox"/> STATE <input type="checkbox"/> FEE <input type="checkbox"/>	<b>12. SURFACE OWNERSHIP</b> FEDERAL <input type="checkbox"/> INDIAN <input type="checkbox"/> STATE <input type="checkbox"/> FEE <input checked="" type="checkbox"/>
<b>13. NAME OF SURFACE OWNER (if box 12 = 'fee')</b> Hacking Land & Livestock, LLC		<b>14. SURFACE OWNER PHONE (if box 12 = 'fee')</b> 435-828-6060
<b>15. ADDRESS OF SURFACE OWNER (if box 12 = 'fee')</b> P.O. Box 806, Vernal, UT 84078		<b>16. SURFACE OWNER E-MAIL (if box 12 = 'fee')</b>
<b>17. INDIAN ALLOTTEE OR TRIBE NAME (if box 12 = 'INDIAN')</b>	<b>18. INTEND TO COMMINGLE PRODUCTION FROM MULTIPLE FORMATIONS</b> YES <input type="checkbox"/> (Submit Commingling Application) NO <input checked="" type="checkbox"/>	<b>19. SLANT</b> VERTICAL <input type="checkbox"/> DIRECTIONAL <input checked="" type="checkbox"/> HORIZONTAL <input type="checkbox"/>

20. LOCATION OF WELL	FOOTAGES	QTR-QTR	SECTION	TOWNSHIP	RANGE	MERIDIAN
LOCATION AT SURFACE	322 FNL 183 FWL	NWNW	34	7.0 S	20.0 E	S
Top of Uppermost Producing Zone	660 FNL 660 FWL	NWNW	34	7.0 S	20.0 E	S
At Total Depth	660 FNL 660 FWL	NWNW	34	7.0 S	20.0 E	S

<b>21. COUNTY</b> UINTAH	<b>22. DISTANCE TO NEAREST LEASE LINE (Feet)</b> 660	<b>23. NUMBER OF ACRES IN DRILLING UNIT</b> 40
<b>25. DISTANCE TO NEAREST WELL IN SAME POOL (Applied For Drilling or Completed)</b> 40	<b>26. PROPOSED DEPTH</b> MD: 7300 TVD: 7250	
<b>27. ELEVATION - GROUND LEVEL</b> 4800	<b>28. BOND NUMBER</b> UTB000593	<b>29. SOURCE OF DRILLING WATER / WATER RIGHTS APPROVAL NUMBER IF APPLICABLE</b> 49-2262

**Hole, Casing, and Cement Information**

String	Hole Size	Casing Size	Length	Weight	Grade & Thread	Max Mud Wt.	Cement	Sacks	Yield	Weight
Cond	20	16	0 - 100	109.0	C-75 Casing/Tubing	8.8	Class G	225	1.16	15.8
Surf	11	8.625	0 - 1000	24.0	J-55 LT&C	8.8	Class G	550	1.16	15.8
Prod	7.875	5.5	0 - 5300	17.0	J-55 LT&C	10.0	Unknown	225	3.54	11.0
			5300 - 7300	17.0	N-80 LT&C	10.0	Unknown	450	1.35	14.0

**ATTACHMENTS**

**VERIFY THE FOLLOWING ARE ATTACHED IN ACCORDANCE WITH THE UTAH OIL AND GAS CONSERVATION GENERAL RULES**

<input checked="" type="checkbox"/> WELL PLAT OR MAP PREPARED BY LICENSED SURVEYOR OR ENGINEER	<input checked="" type="checkbox"/> COMPLETE DRILLING PLAN
<input checked="" type="checkbox"/> AFFIDAVIT OF STATUS OF SURFACE OWNER AGREEMENT (IF FEE SURFACE)	<input type="checkbox"/> FORM 5. IF OPERATOR IS OTHER THAN THE LEASE OWNER
<input checked="" type="checkbox"/> DIRECTIONAL SURVEY PLAN (IF DIRECTIONALLY OR HORIZONTALLY DRILLED)	<input checked="" type="checkbox"/> TOPOGRAPHICAL MAP


<b>NAME</b> Jenna Anderson	<b>TITLE</b> Permitting Assistant	<b>PHONE</b> 303 645-9804
<b>SIGNATURE</b>	<b>DATE</b> 03/19/2015	<b>EMAIL</b> janderson@ultrapetroleum.com
<b>API NUMBER ASSIGNED</b> 43047552970000	<b>APPROVAL</b>   Permit Manager	

# T7S, R20E, S.L.B.&M.

W 1/4 Cor. Sec. 26  
1988 Brass Cap,  
0.3' High, Steel Post

Spindle 0.3'  
Below Highway  
88 Surface

**THREE RIVERS FED #34-11-720**  
Elev. Ungraded Ground = 4800.4'

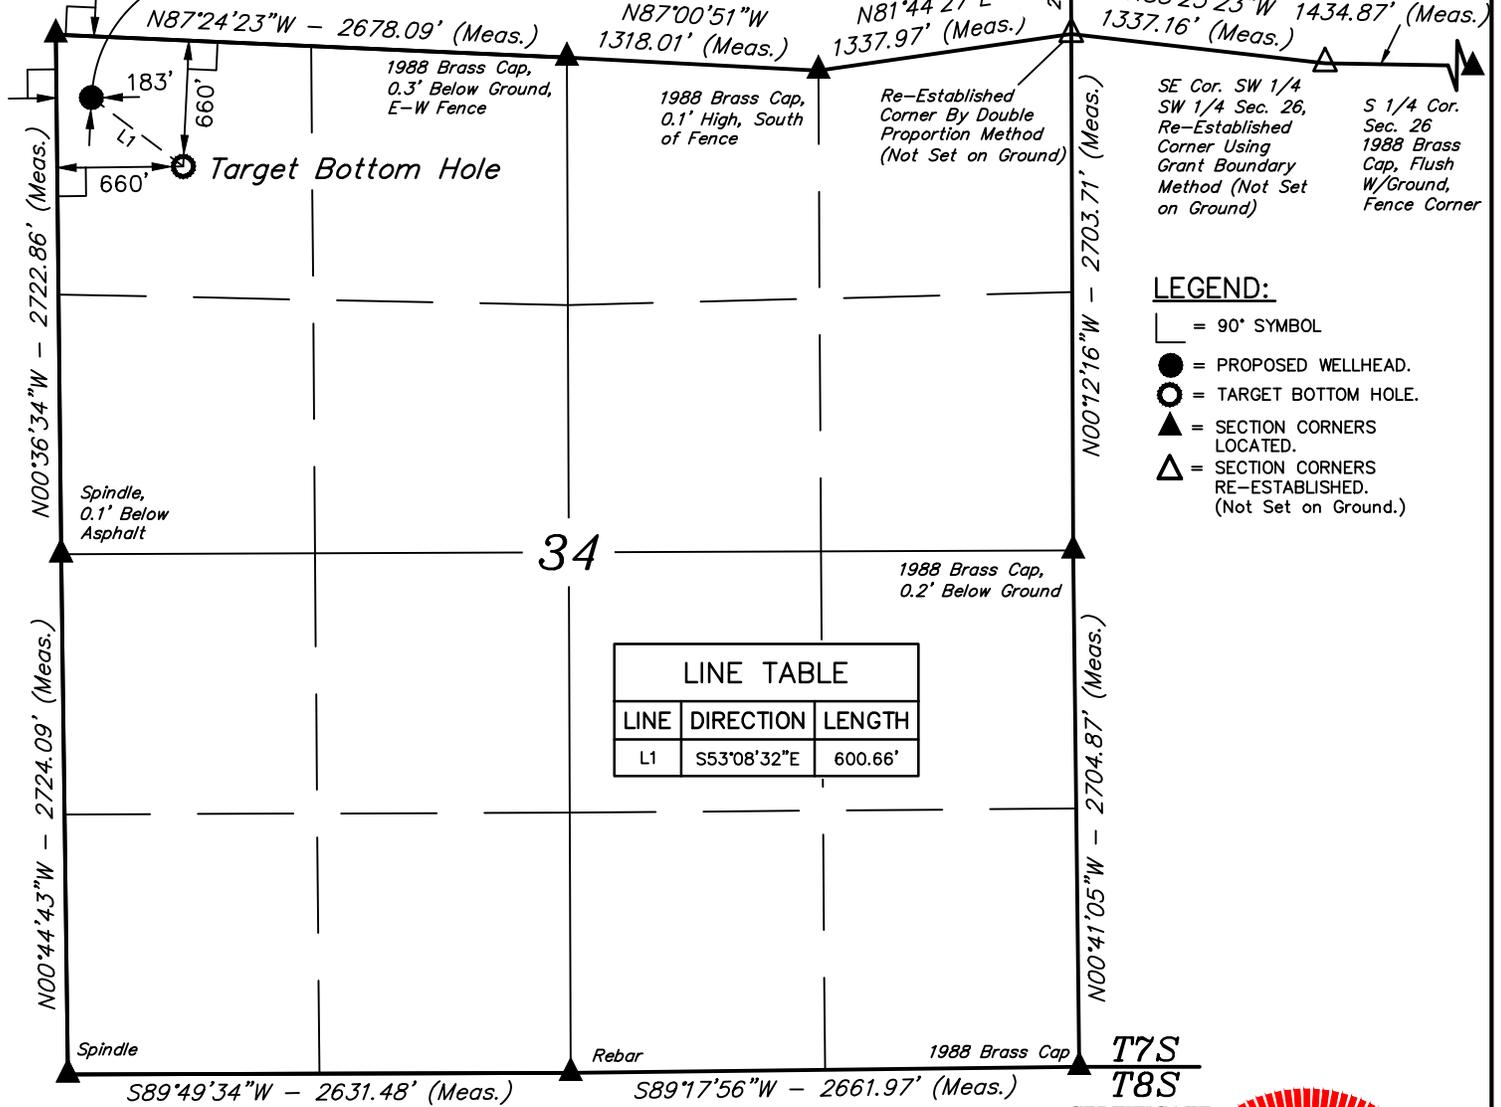

SE Cor. SW 1/4  
SW 1/4 Sec. 26,  
Re-Established  
Corner Using  
Grant Boundary  
Method (Not Set  
on Ground)

S 1/4 Cor.  
Sec. 26  
1988 Brass  
Cap, Flush  
W/Ground,  
Fence Corner

- LEGEND:**
- ◻ = 90° SYMBOL
  - = PROPOSED WELLHEAD.
  - = TARGET BOTTOM HOLE.
  - ▲ = SECTION CORNERS LOCATED.
  - △ = SECTION CORNERS RE-ESTABLISHED. (Not Set on Ground.)

LINE TABLE		
LINE	DIRECTION	LENGTH
L1	S53°08'32"E	600.66'



**CERTIFICATE**

THIS IS TO CERTIFY THAT THE ABOVE PLAT WAS PREPARED FROM FIELD NOTES OF ACTUAL SURVEYS MADE BY ME OR BY UNDER MY SUPERVISION, AND THAT THE SAME ARE TRUE AND CORRECT TO THE BEST OF MY KNOWLEDGE AND BELIEF.



NAD 83 (TARGET BOTTOM HOLE)	NAD 83 (SURFACE LOCATION)
LATITUDE = 40°10'19.53" (40.172092)	LATITUDE = 40°10'23.09" (40.173081)
LONGITUDE = 109°39'43.63" (109.662119)	LONGITUDE = 109°39'49.82" (109.663839)
UTM, NAD 83, (ZONE 12 Meters)	UTM, NAD 83, (ZONE 12 Meters)
N: 4447716.02 E: 613915.70	N: 4447823.60 E: 613767.67

**BASIS OF BEARINGS**  
BASIS OF BEARINGS IS A G.P.S. OBSERVATION

**BASIS OF ELEVATION**

BENCH MARK (38EAM) LOCATED IN THE SW 1/4 OF SECTION 9, T7S, R20E, S.L.B.&M. TAKEN FROM THE PELICAN LAKE, QUADRANGLE, UTAH, UTAH COUNTY, 7.5 MINUTE QUAD (TOPOGRAPHIC MAP) PUBLISHED BY THE UNITED STATES DEPARTMENT OF THE INTERIOR, GEOLOGICAL SURVEY. SAID ELEVATION IS MARKED AS BEING 4942 FEET.

## ULTRA RESOURCES, INC.

**THREE RIVERS FED #34-11-720**  
NW 1/4 NW 1/4, SECTION 34, T7S, R20E, S.L.B.&M.  
UINTAH COUNTY, UTAH

SURVEYED BY: M.P., S.G.	SURVEY DATE: 10-06-14
DRAWN BY: H.W.	DATE DRAWN: 10-16-14
SCALE: 1" = 1000'	REVISED: 00-00-00

## WELL LOCATION PLAT



**UELS, LLC**  
Corporate Office \* 85 South 200 East  
Vernal, UT 84078 \* (435) 789-1017

