

STATE OF UTAH
DEPARTMENT OF NATURAL RESOURCES
DIVISION OF OIL, GAS AND MINING

FORM 3

AMENDED REPORT

APPLICATION FOR PERMIT TO DRILL		1. WELL NAME and NUMBER Jenks 3-16-3-2E
2. TYPE OF WORK DRILL NEW WELL <input checked="" type="checkbox"/> REENTER P&A WELL <input type="checkbox"/> DEEPEN WELL <input type="checkbox"/>		3. FIELD OR WILDCAT UNDESIGNATED
4. TYPE OF WELL Oil Well Coalbed Methane Well: NO		5. UNIT or COMMUNITIZATION AGREEMENT NAME
6. NAME OF OPERATOR CRESCENT POINT ENERGY U.S. CORP		7. OPERATOR PHONE 720 880-3621
8. ADDRESS OF OPERATOR 555 17th Street, Suite 750, Denver, CO, 80202		9. OPERATOR E-MAIL abaldwin@crecidentpointenergy.com
10. MINERAL LEASE NUMBER (FEDERAL, INDIAN, OR STATE) 14-20-H62-6288	11. MINERAL OWNERSHIP FEDERAL <input type="checkbox"/> INDIAN <input checked="" type="checkbox"/> STATE <input type="checkbox"/> FEE <input type="checkbox"/>	
13. NAME OF SURFACE OWNER (if box 12 = 'fee') Julia Josephine Jenks, also known as Julia Josephine Trant		12. SURFACE OWNERSHIP FEDERAL <input type="checkbox"/> INDIAN <input type="checkbox"/> STATE <input type="checkbox"/> FEE <input checked="" type="checkbox"/>
15. ADDRESS OF SURFACE OWNER (if box 12 = 'fee') 1100 S Bay Shore Drive, Virginia Beach, VA 23451		14. SURFACE OWNER PHONE (if box 12 = 'fee') 435-789-4908
17. INDIAN ALLOTTEE OR TRIBE NAME (if box 12 = 'INDIAN') UTE		16. SURFACE OWNER E-MAIL (if box 12 = 'fee')
18. INTEND TO COMMINGLE PRODUCTION FROM MULTIPLE FORMATIONS YES <input type="checkbox"/> (Submit Commingling Application) NO <input checked="" type="checkbox"/>		19. SLANT VERTICAL <input type="checkbox"/> DIRECTIONAL <input checked="" type="checkbox"/> HORIZONTAL <input type="checkbox"/>

20. LOCATION OF WELL	FOOTAGES	QTR-QTR	SECTION	TOWNSHIP	RANGE	MERIDIAN
LOCATION AT SURFACE	966 FSL 2308 FWL	SESW	9	3.0 S	2.0 E	U
Top of Uppermost Producing Zone	669 FNL 1980 FWL	NENW	16	3.0 S	2.0 E	U
At Total Depth	669 FNL 1980 FWL	NENW	16	3.0 S	2.0 E	U

21. COUNTY UINTAH	22. DISTANCE TO NEAREST LEASE LINE (Feet) 669	23. NUMBER OF ACRES IN DRILLING UNIT 40
27. ELEVATION - GROUND LEVEL 4875	25. DISTANCE TO NEAREST WELL IN SAME POOL (Applied For Drilling or Completed) 920	26. PROPOSED DEPTH MD: 9561 TVD: 9233
	28. BOND NUMBER LPM9080276	29. SOURCE OF DRILLING WATER / WATER RIGHTS APPROVAL NUMBER IF APPLICABLE 47-1358

Hole, Casing, and Cement Information

String	Hole Size	Casing Size	Length	Weight	Grade & Thread	Max Mud Wt.	Cement	Sacks	Yield	Weight
Cond	24	16	0 - 40	65.0	H-40 ST&C	8.3	No Used	0	0.0	0.0
Surf	12.25	8.625	0 - 1000	24.0	J-55 ST&C	8.3	Class G	630	1.15	15.8
Prod	7.875	5.5	0 - 9561	17.0	N-80 LT&C	10.0	Light (Hibond)	490	2.35	11.5
							Class G	475	1.76	13.1


ATTACHMENTS

VERIFY THE FOLLOWING ARE ATTACHED IN ACCORDANCE WITH THE UTAH OIL AND GAS CONSERVATION GENERAL RULES

<input checked="" type="checkbox"/> WELL PLAT OR MAP PREPARED BY LICENSED SURVEYOR OR ENGINEER	<input checked="" type="checkbox"/> COMPLETE DRILLING PLAN
<input checked="" type="checkbox"/> AFFIDAVIT OF STATUS OF SURFACE OWNER AGREEMENT (IF FEE SURFACE)	<input type="checkbox"/> FORM 5. IF OPERATOR IS OTHER THAN THE LEASE OWNER
<input checked="" type="checkbox"/> DIRECTIONAL SURVEY PLAN (IF DIRECTIONALLY OR HORIZONTALLY DRILLED)	<input checked="" type="checkbox"/> TOPOGRAPHICAL MAP

NAME Kristen Johnson	TITLE Regulatory Technician	PHONE 303 308-6270
SIGNATURE	DATE 05/26/2015	EMAIL kjohnson@crecidentpointenergy.com
API NUMBER ASSIGNED 43047553370000	APPROVAL  Permit Manager	

T3S, R2E, U.S.B.&M.

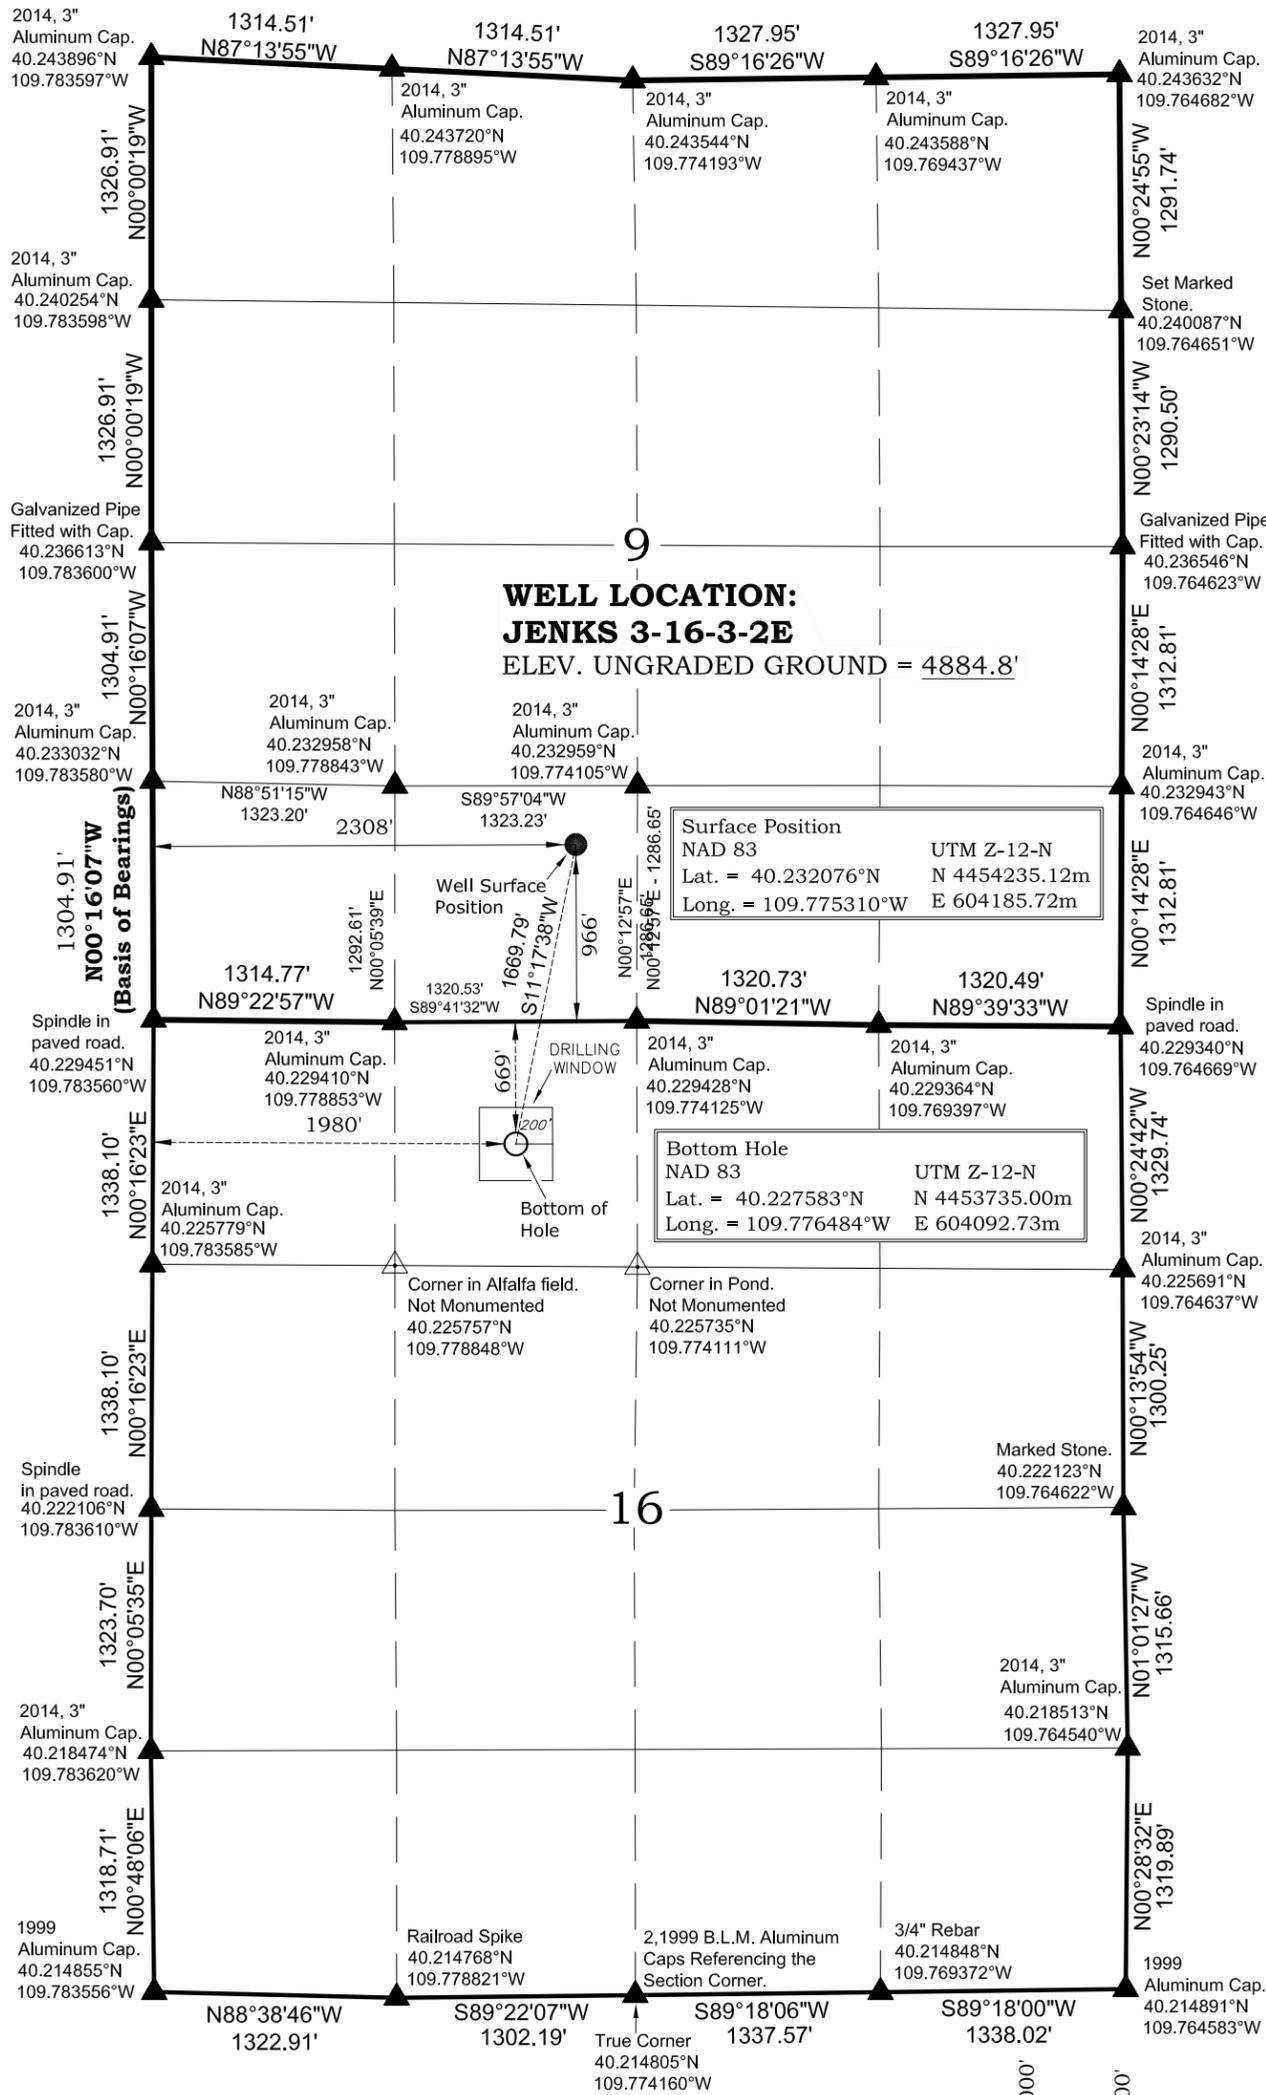

NOTES:

- ▲ = Section Corners Located
- △ = Section Corners Located Not Monumented
- 1. Well footages are measured at right angles to the Section Lines.
- 2. Bearings and distances shown on this plat are based upon a local Cartesian Grid which is oriented to Geodetic North at the SE Corner of Section 36, T3S, R1E, U.S.B.&M. the grid having a mean project height of 5,000'. Lineal units used are U.S. Survey Foot. Trimble G.P.S. equipment was used in performance of this survey.
- 3. Latitude and Longitude are NAD 83 (2011) Epoch 2010. Elevations are NAVD 88. Both derived from the Utah Virtual Reference Station Control System (VRS).

CRESCENT POINT ENERGY
555 17th Street, Suite 1800 - Denver, Colorado 80202

WELL PLAT

JENKS 3-16-3-2E
669' FNL, 1980' FWL (Bottom Hole)
NE 1/4 NW 1/4 OF SECTION 16, T3S, R2E,
U.S.B.&M., UTAH COUNTY, UTAH.

SURVEYOR'S CERTIFICATE

THIS IS TO CERTIFY THAT THE ABOVE PLAT WAS PREPARED FROM FIELD NOTES OF ACTUAL SURVEYS MADE BY ME OR UNDER MY SUPERVISION AND THAT THE SAME ARE TRUE AND CORRECT TO THE BEST OF MY KNOWLEDGE AND BELIEF.

5-3-15
JOHN R. SLAUGH
PROFESSIONAL LAND SURVEYOR
LICENCE No. 6938691
STATE OF UTAH

TIMBERLINE (435) 789-1365	
ENGINEERING & LAND SURVEYING, INC. 209 NORTH 300 WEST - VERNAL, UTAH 84078	
DATE SURVEYED: 5-4-15	SURVEYED BY: T.A.
DATE DRAWN: 5-6-15	DRAWN BY: S.A.
SCALE: 1" = 1000'	Date Last Revised:
1	
OF 14	