

STATE OF UTAH
DEPARTMENT OF NATURAL RESOURCES
DIVISION OF OIL, GAS AND MINING

FORM 3

AMENDED REPORT

APPLICATION FOR PERMIT TO DRILL		1. WELL NAME and NUMBER Winn 16-10-3-1E
2. TYPE OF WORK DRILL NEW WELL <input checked="" type="checkbox"/> REENTER P&A WELL <input type="checkbox"/> DEEPEN WELL <input type="checkbox"/>		3. FIELD OR WILDCAT UNDESIGNATED
4. TYPE OF WELL Oil Well Coalbed Methane Well: NO		5. UNIT or COMMUNITIZATION AGREEMENT NAME
6. NAME OF OPERATOR CRESCENT POINT ENERGY U.S. CORP		7. OPERATOR PHONE 720 880-3621
8. ADDRESS OF OPERATOR 555 17th Street, Suite 750, Denver, CO, 80202		9. OPERATOR E-MAIL abaldwin@crecidentpointenergy.com
10. MINERAL LEASE NUMBER (FEDERAL, INDIAN, OR STATE) Fee	11. MINERAL OWNERSHIP FEDERAL <input type="checkbox"/> INDIAN <input type="checkbox"/> STATE <input type="checkbox"/> FEE <input checked="" type="checkbox"/>	12. SURFACE OWNERSHIP FEDERAL <input type="checkbox"/> INDIAN <input type="checkbox"/> STATE <input type="checkbox"/> FEE <input checked="" type="checkbox"/>
13. NAME OF SURFACE OWNER (if box 12 = 'fee') Randy Winn		14. SURFACE OWNER PHONE (if box 12 = 'fee') 435-545-2581
15. ADDRESS OF SURFACE OWNER (if box 12 = 'fee') PO Box 852, Ft. Duchesne, UT 84026		16. SURFACE OWNER E-MAIL (if box 12 = 'fee')
17. INDIAN ALLOTTEE OR TRIBE NAME (if box 12 = 'INDIAN')	18. INTEND TO COMMINGLE PRODUCTION FROM MULTIPLE FORMATIONS YES <input type="checkbox"/> (Submit Commingling Application) NO <input checked="" type="checkbox"/>	19. SLANT VERTICAL <input type="checkbox"/> DIRECTIONAL <input checked="" type="checkbox"/> HORIZONTAL <input type="checkbox"/>

20. LOCATION OF WELL	FOOTAGES	QTR-QTR	SECTION	TOWNSHIP	RANGE	MERIDIAN
LOCATION AT SURFACE	254 FSL 1952 FEL	SWSE	10	3.0 S	1.0 E	U
Top of Uppermost Producing Zone	665 FSL 663 FEL	SESE	10	3.0 S	1.0 E	U
At Total Depth	665 FSL 663 FEL	SESE	10	3.0 S	1.0 E	U

21. COUNTY UINTAH	22. DISTANCE TO NEAREST LEASE LINE (Feet) 254	23. NUMBER OF ACRES IN DRILLING UNIT 40
27. ELEVATION - GROUND LEVEL 4936	25. DISTANCE TO NEAREST WELL IN SAME POOL (Applied For Drilling or Completed) 920	26. PROPOSED DEPTH MD: 9656 TVD: 9447
	28. BOND NUMBER LPM9080271	29. SOURCE OF DRILLING WATER / WATER RIGHTS APPROVAL NUMBER IF APPLICABLE 43-12534

Hole, Casing, and Cement Information

String	Hole Size	Casing Size	Length	Weight	Grade & Thread	Max Mud Wt.	Cement	Sacks	Yield	Weight
COND	24	16	0 - 40	65.0	H-40 ST&C	8.3	No Used	0	0.0	0.0
SURF	12.25	8.625	0 - 1000	24.0	J-55 ST&C	8.3	Class G	630	1.15	15.8
PROD	7.875	5.5	0 - 9656	17.0	N-80 LT&C	10.0	Light (Hibond)	445	2.35	11.5
							Class G	540	1.76	13.1


ATTACHMENTS

VERIFY THE FOLLOWING ARE ATTACHED IN ACCORDANCE WITH THE UTAH OIL AND GAS CONSERVATION GENERAL RULES

<input checked="" type="checkbox"/> WELL PLAT OR MAP PREPARED BY LICENSED SURVEYOR OR ENGINEER	<input checked="" type="checkbox"/> COMPLETE DRILLING PLAN
<input checked="" type="checkbox"/> AFFIDAVIT OF STATUS OF SURFACE OWNER AGREEMENT (IF FEE SURFACE)	<input type="checkbox"/> FORM 5. IF OPERATOR IS OTHER THAN THE LEASE OWNER
<input checked="" type="checkbox"/> DIRECTIONAL SURVEY PLAN (IF DIRECTIONALLY OR HORIZONTALLY DRILLED)	<input checked="" type="checkbox"/> TOPOGRAPHICAL MAP

NAME Kristen Johnson	TITLE Regulatory Technician	PHONE 303 308-6270
SIGNATURE	DATE 07/22/2015	EMAIL kjohnson@crecidentpointenergy.com
API NUMBER ASSIGNED 43047554250000	APPROVAL  Permit Manager	

R. 1 E.

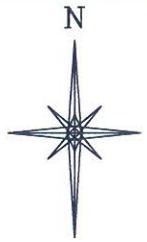

SCALE 1" = 1000'

T. 3 S.

**WINN
16-10-3-1E
UNGRADED ELEVATION:
4936.7'**

BASIS OF ELEVATION: USGS SPOT
ELEVATION AT THE NE CORNER OF
SECTION 10, T3S, R1E,
ELEVATION: 4876'

LATITUDE (NAD 83)
NORTH 40.230063 DEG.
LONGITUDE (NAD 83)
WEST 109.866384 DEG.

LATITUDE (NAD 27)
NORTH 40.230102 DEG.
LONGITUDE (NAD 27)
WEST 109.865684 DEG.

NORTHING
695029.88
EASTING
2456285.74

DATUM
SPCS UTC (NAD 27)

N 88°54'20" E 5279.21'

AC 40.24391N
109.87819W

40.24392N
109.85927W

N 00°33'24" W 2638.49'

AC 40.23666N
109.87827W

N 00°32'18" W 2647.54'
(1323.77')

BHL
LATITUDE (NAD 83)
NORTH 40.231184 DEG.
LONGITUDE (NAD 83)
WEST 109.861758 DEG.
LATITUDE (NAD 27)
NORTH 40.231223 DEG.
LONGITUDE (NAD 27)
WEST 109.861058 DEG.

NORTHING
695462
EASTING
2457570

10

40.23665N
109.85934W

STN 40.22940N
109.87835W

S 88°45'30" W
1323.32'

STN 40.22941N
109.87561W

S 89°23'21" W
1314.35'


PC 40.22938N
109.86890W

S 89°27'54" W
1326.28'

STN 40.22935N
109.86415W

S 88°41'44" W
1326.86'

40.22937N
109.85940W

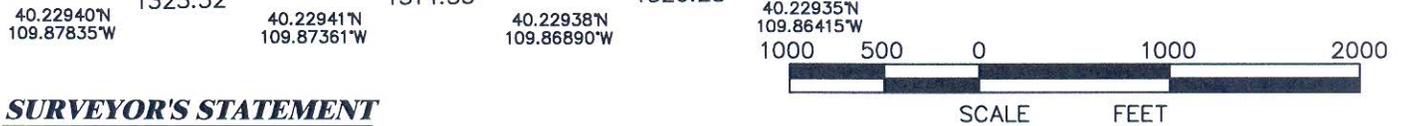


SURVEYOR'S STATEMENT

I, MICHAEL C. LOCK, OF ROCK SPRINGS, WYOMING, HEREBY STATE: THIS MAP WAS MADE FROM NOTES TAKEN DURING AN ACTUAL FIELD SURVEY DONE UNDER MY DIRECT SUPERVISION ON FEBRUARY 24, 2014 AND THAT THIS PLAT CORRECTLY SHOWS THE LOCATION OF WINN 16-10-3-1E AS STAKED ON THE GROUND.

LEGEND

- ◆ WELL LOCATION
- BOTTOM HOLE LOC. (APPROX)
- FOUND MONUMENT
- CALCULATED MONUMENT

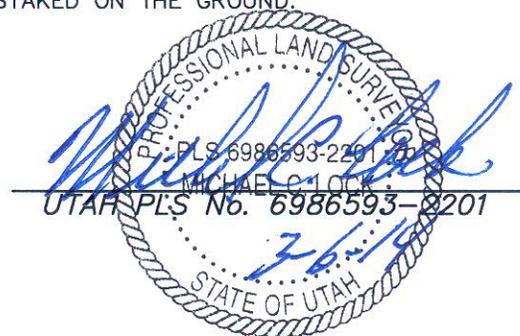

DRG RIFFIN & ASSOCIATES, INC.
(307) 362-5028 1414 ELK ST., ROCK SPRINGS, WY 82901

**PLAT OF DRILLING LOCATION
FOR
CRESCENT POINT ENERGY**

DRAWN: 3/6/14 - TMH	SCALE: 1" = 1000'
REVISED: NA	DRG JOB No. 20407
EXHIBIT 1	

**254' F/SL & 1952' F/EL, SWSE, SECTION 10,
T. 3 S., R. 1 E., U.S.B.&M.
UINTAH COUNTY, UTAH**