

STATE OF UTAH
DEPARTMENT OF NATURAL RESOURCES
DIVISION OF OIL, GAS AND MINING

FORM 3

AMENDED REPORT

APPLICATION FOR PERMIT TO DRILL		1. WELL NAME and NUMBER Winn 14-16-3-1E
2. TYPE OF WORK DRILL NEW WELL <input checked="" type="checkbox"/> REENTER P&A WELL <input type="checkbox"/> DEEPEN WELL <input type="checkbox"/>		3. FIELD OR WILDCAT INDEPENDENCE
4. TYPE OF WELL Oil Well Coalbed Methane Well: NO		5. UNIT or COMMUNITIZATION AGREEMENT NAME
6. NAME OF OPERATOR CRESCENT POINT ENERGY U.S. CORP		7. OPERATOR PHONE 720 880-3621
8. ADDRESS OF OPERATOR 555 17th Street, Suite 750, Denver, CO, 80202		9. OPERATOR E-MAIL abaldwin@crecidentpointenergy.com
10. MINERAL LEASE NUMBER (FEDERAL, INDIAN, OR STATE) Fee	11. MINERAL OWNERSHIP FEDERAL <input type="checkbox"/> INDIAN <input type="checkbox"/> STATE <input type="checkbox"/> FEE <input checked="" type="checkbox"/>	12. SURFACE OWNERSHIP FEDERAL <input type="checkbox"/> INDIAN <input type="checkbox"/> STATE <input type="checkbox"/> FEE <input checked="" type="checkbox"/>
13. NAME OF SURFACE OWNER (if box 12 = 'fee') Richard Winn		14. SURFACE OWNER PHONE (if box 12 = 'fee') 435-545-2581
15. ADDRESS OF SURFACE OWNER (if box 12 = 'fee') PO Box 249, ,		16. SURFACE OWNER E-MAIL (if box 12 = 'fee')
17. INDIAN ALLOTTEE OR TRIBE NAME (if box 12 = 'INDIAN')	18. INTEND TO COMMINGLE PRODUCTION FROM MULTIPLE FORMATIONS YES <input type="checkbox"/> (Submit Commingling Application) NO <input checked="" type="checkbox"/>	19. SLANT VERTICAL <input checked="" type="checkbox"/> DIRECTIONAL <input type="checkbox"/> HORIZONTAL <input type="checkbox"/>

20. LOCATION OF WELL	FOOTAGES	QTR-QTR	SECTION	TOWNSHIP	RANGE	MERIDIAN
LOCATION AT SURFACE	695 FSL 1976 FWL	SESW	16	3.0 S	1.0 E	U
Top of Uppermost Producing Zone	695 FSL 1976 FWL	SESW	16	3.0 S	1.0 E	U
At Total Depth	695 FSL 1976 FWL	SESW	16	3.0 S	1.0 E	U

21. COUNTY UINTAH	22. DISTANCE TO NEAREST LEASE LINE (Feet) 695	23. NUMBER OF ACRES IN DRILLING UNIT 40
27. ELEVATION - GROUND LEVEL 5024	25. DISTANCE TO NEAREST WELL IN SAME POOL (Applied For Drilling or Completed) 920	26. PROPOSED DEPTH MD: 9325 TVD: 9325
	28. BOND NUMBER LPM9080271	29. SOURCE OF DRILLING WATER / WATER RIGHTS APPROVAL NUMBER IF APPLICABLE 43-12534

Hole, Casing, and Cement Information


String	Hole Size	Casing Size	Length	Weight	Grade & Thread	Max Mud Wt.	Cement	Sacks	Yield	Weight
Cond	24	16	0 - 40	65.0	H-40 ST&C	8.3	No Used	0	0.0	0.0
Surf	12.25	8.625	0 - 1000	24.0	J-55 ST&C	8.3	Class G	630	1.15	15.8
Prod	7.875	5.5	0 - 9325	17.0	N-80 LT&C	10.0	Light (Hibond)	415	2.35	11.5
							Class G	535	1.76	13.1

ATTACHMENTS

VERIFY THE FOLLOWING ARE ATTACHED IN ACCORDANCE WITH THE UTAH OIL AND GAS CONSERVATION GENERAL RULES

<input checked="" type="checkbox"/> WELL PLAT OR MAP PREPARED BY LICENSED SURVEYOR OR ENGINEER	<input checked="" type="checkbox"/> COMPLETE DRILLING PLAN
<input checked="" type="checkbox"/> AFFIDAVIT OF STATUS OF SURFACE OWNER AGREEMENT (IF FEE SURFACE)	<input type="checkbox"/> FORM 5. IF OPERATOR IS OTHER THAN THE LEASE OWNER
<input type="checkbox"/> DIRECTIONAL SURVEY PLAN (IF DIRECTIONALLY OR HORIZONTALLY DRILLED)	<input checked="" type="checkbox"/> TOPOGRAPHICAL MAP

NAME Kristen Johnson	TITLE Regulatory Technician	PHONE 303 308-6270
SIGNATURE	DATE 07/23/2015	EMAIL kjohnson@crecidentpointenergy.com
API NUMBER ASSIGNED 43047554320000	APPROVAL  Permit Manager	

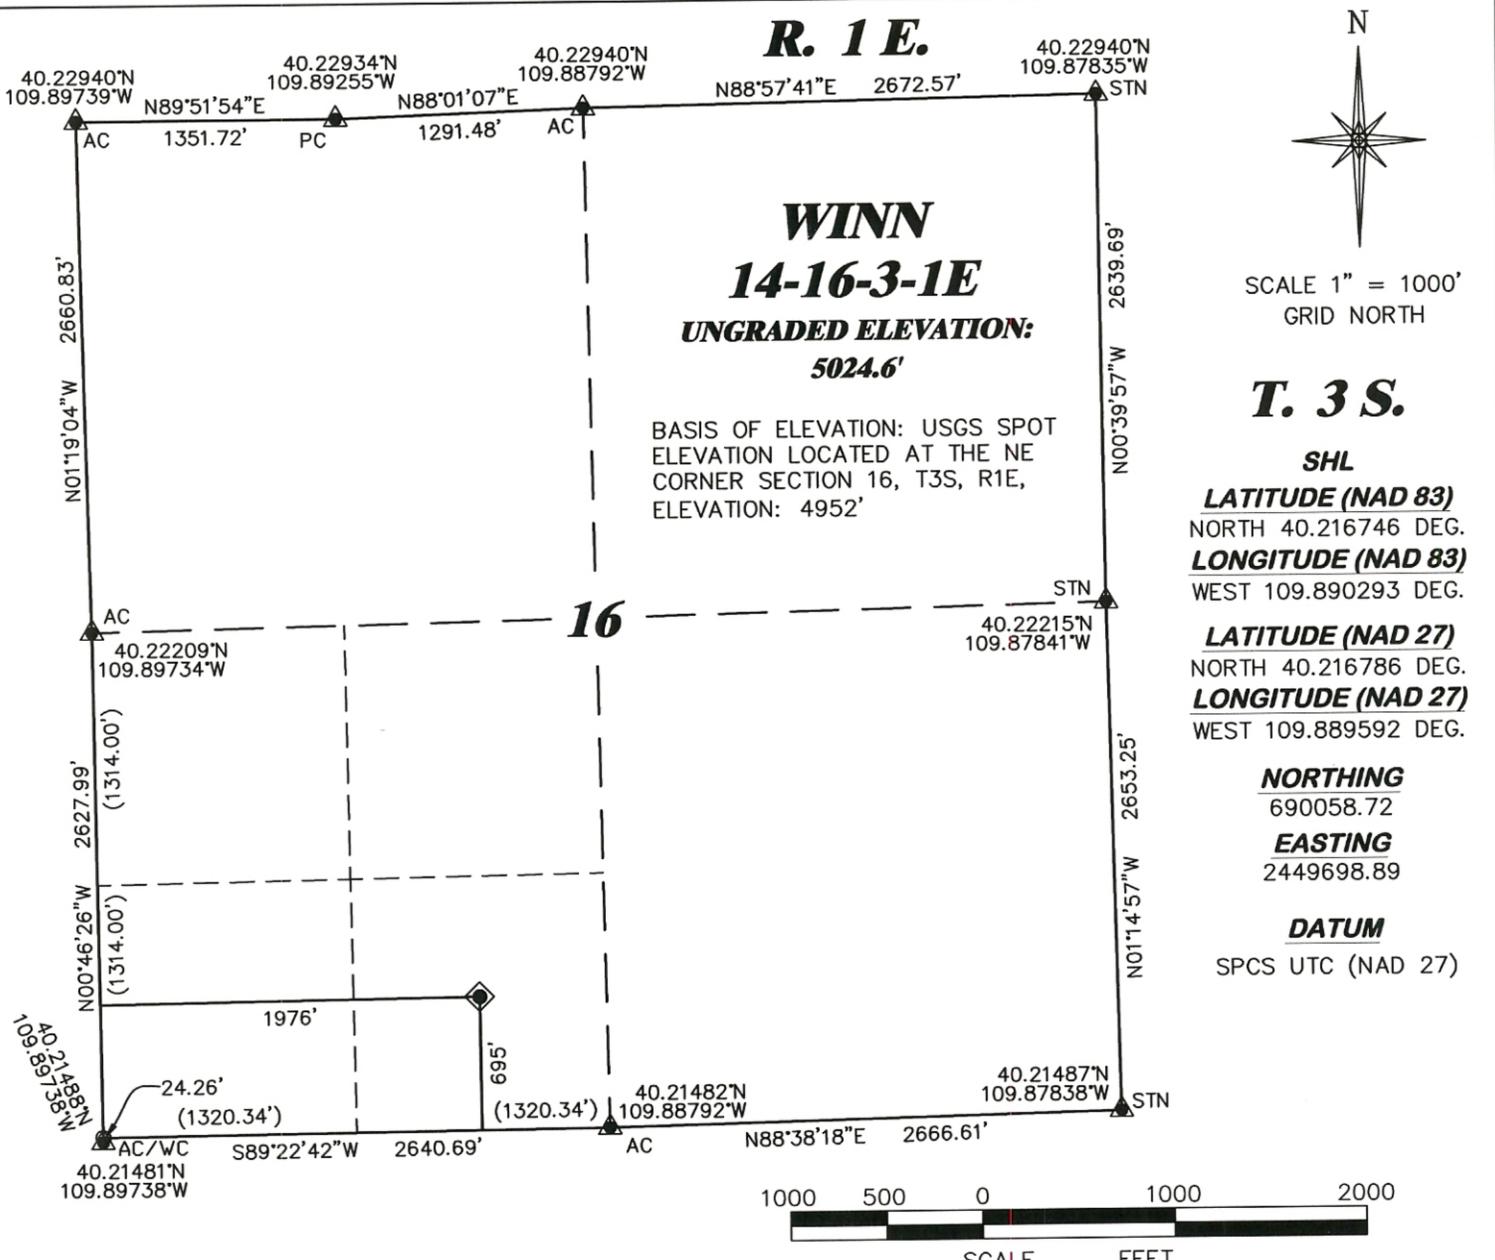

WINN
14-16-3-1E
UNGRADED ELEVATION:
5024.6'

BASIS OF ELEVATION: USGS SPOT
 ELEVATION LOCATED AT THE NE
 CORNER SECTION 16, T3S, R1E,
 ELEVATION: 4952'


N
 SCALE 1" = 1000'
 GRID NORTH

T. 3 S.
SHL
LATITUDE (NAD 83)
 NORTH 40.216746 DEG.
LONGITUDE (NAD 83)
 WEST 109.890293 DEG.

LATITUDE (NAD 27)
 NORTH 40.216786 DEG.
LONGITUDE (NAD 27)
 WEST 109.889592 DEG.

NORTHING
 690058.72
EASTING
 2449698.89

DATUM
 SPCS UTC (NAD 27)

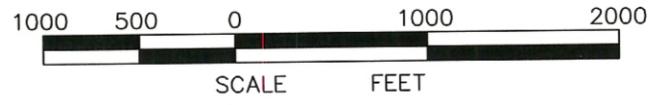


SURVEYOR'S STATEMENT

I, DAVID E. HENDERHAN, OF GRAND JUNCTION, COLORADO, HEREBY STATE: THIS MAP WAS MADE FROM NOTES TAKEN DURING AN ACTUAL FIELD SURVEY DONE UNDER MY DIRECT SUPERVISION ON THE 23rd DAY OF FEBRUARY, 2014 AND THAT THIS PLAT CORRECTLY SHOWS THE LOCATION OF WINN 14-16-3-1E AS STAKED ON THE GROUND.

LEGEND

- ◆ WELL LOCATION
- CALCULATED CORNER
- ▲ PREVIOUSLY FOUND MONUMENT

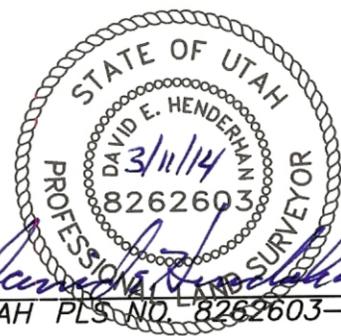

UTAH PLS. NO. 8262603-2201

DRG RIFFIN & ASSOCIATES, INC.
 (307) 362-5028 1414 ELK ST., ROCK SPRINGS, WY 82901

**PLAT OF DRILLING LOCATION IN
 SESW, SECTION 16, FOR
 CRESCENT POINT ENERGY**

DRAWN: 3/7/2014 - RAS	SCALE: 1" = 1000'
REVISED: N/A - .	DRG JOB No. 20402
	EXHIBIT 1

**695' F/SL, & 1976' F/WL, SECTION 16,
 T. 3 S., R. 1 E., U.S.M.,
 Uintah County, Utah**