

STATE OF UTAH
DEPARTMENT OF NATURAL RESOURCES
DIVISION OF OIL, GAS AND MINING

FORM 3

AMENDED REPORT

APPLICATION FOR PERMIT TO DRILL		1. WELL NAME and NUMBER Three Rivers Fed 35-14T-720
2. TYPE OF WORK DRILL NEW WELL <input checked="" type="checkbox"/> REENTER P&A WELL <input type="checkbox"/> DEEPEN WELL <input type="checkbox"/>		3. FIELD OR WILDCAT THREE RIVERS
4. TYPE OF WELL Oil Well Coalbed Methane Well: NO		5. UNIT or COMMUNITIZATION AGREEMENT NAME
6. NAME OF OPERATOR ULTRA RESOURCES INC		7. OPERATOR PHONE 303 645-9809
8. ADDRESS OF OPERATOR 116 Inverness Drive East, Suite #400, Englewood, CO, 80112		9. OPERATOR E-MAIL kbott@ultrapetroleum.com
10. MINERAL LEASE NUMBER (FEDERAL, INDIAN, OR STATE) UTU88623	11. MINERAL OWNERSHIP FEDERAL <input checked="" type="checkbox"/> INDIAN <input type="checkbox"/> STATE <input type="checkbox"/> FEE <input type="checkbox"/>	12. SURFACE OWNERSHIP FEDERAL <input checked="" type="checkbox"/> INDIAN <input type="checkbox"/> STATE <input type="checkbox"/> FEE <input type="checkbox"/>
13. NAME OF SURFACE OWNER (if box 12 = 'fee')		14. SURFACE OWNER PHONE (if box 12 = 'fee')
15. ADDRESS OF SURFACE OWNER (if box 12 = 'fee')		16. SURFACE OWNER E-MAIL (if box 12 = 'fee')
17. INDIAN ALLOTTEE OR TRIBE NAME (if box 12 = 'INDIAN')	18. INTEND TO COMMINGLE PRODUCTION FROM MULTIPLE FORMATIONS YES <input type="checkbox"/> (Submit Commingling Application) NO <input checked="" type="checkbox"/>	19. SLANT VERTICAL <input type="checkbox"/> DIRECTIONAL <input checked="" type="checkbox"/> HORIZONTAL <input type="checkbox"/>

20. LOCATION OF WELL	FOOTAGES	QTR-QTR	SECTION	TOWNSHIP	RANGE	MERIDIAN
LOCATION AT SURFACE	2145 FSL 321 FWL	NWSW	35	7.0 S	20.0 E	S
Top of Uppermost Producing Zone	2590 FSL 660 FWL	NWSW	35	7.0 S	20.0 E	S
At Total Depth	2590 FSL 660 FWL	NWSW	35	7.0 S	20.0 E	S

21. COUNTY UINTAH	22. DISTANCE TO NEAREST LEASE LINE (Feet) 119	23. NUMBER OF ACRES IN DRILLING UNIT 40
27. ELEVATION - GROUND LEVEL 4798	25. DISTANCE TO NEAREST WELL IN SAME POOL (Applied For Drilling or Completed) 40	26. PROPOSED DEPTH MD: 7035 TVD: 6989
	28. BOND NUMBER UTB000593	29. SOURCE OF DRILLING WATER / WATER RIGHTS APPROVAL NUMBER IF APPLICABLE 49-2262

Hole, Casing, and Cement Information

String	Hole Size	Casing Size	Length	Weight	Grade & Thread	Max Mud Wt.	Cement	Sacks	Yield	Weight
Cond	20	16	0 - 100	109.0	C-75 Casing/Tubing	8.8	Class G	550	1.16	15.8
Surf	11	8.625	0 - 1000	8.8	J-55 LT&C	8.8	Class G	550	1.16	15.8
Prod	7.875	5.5	0 - 5035	17.0	J-55 LT&C	10.0	Unknown	270	2.01	12.0
			5035 - 7035	17.0	N-80 LT&C	10.0	Unknown	450	1.349	14.0


ATTACHMENTS

VERIFY THE FOLLOWING ARE ATTACHED IN ACCORDANCE WITH THE UTAH OIL AND GAS CONSERVATION GENERAL RULES

<input checked="" type="checkbox"/> WELL PLAT OR MAP PREPARED BY LICENSED SURVEYOR OR ENGINEER	<input checked="" type="checkbox"/> COMPLETE DRILLING PLAN
<input type="checkbox"/> AFFIDAVIT OF STATUS OF SURFACE OWNER AGREEMENT (IF FEE SURFACE)	<input type="checkbox"/> FORM 5. IF OPERATOR IS OTHER THAN THE LEASE OWNER
<input checked="" type="checkbox"/> DIRECTIONAL SURVEY PLAN (IF DIRECTIONALLY OR HORIZONTALLY DRILLED)	<input checked="" type="checkbox"/> TOPOGRAPHICAL MAP


NAME Jenna Anderson	TITLE Permitting Assistant	PHONE 303 645-9804
SIGNATURE	DATE 10/09/2015	EMAIL janderson@ultrapetroleum.com
API NUMBER ASSIGNED 43047554700000	APPROVAL  Permit Manager	

T7S, R20E, S.L.B.&M.

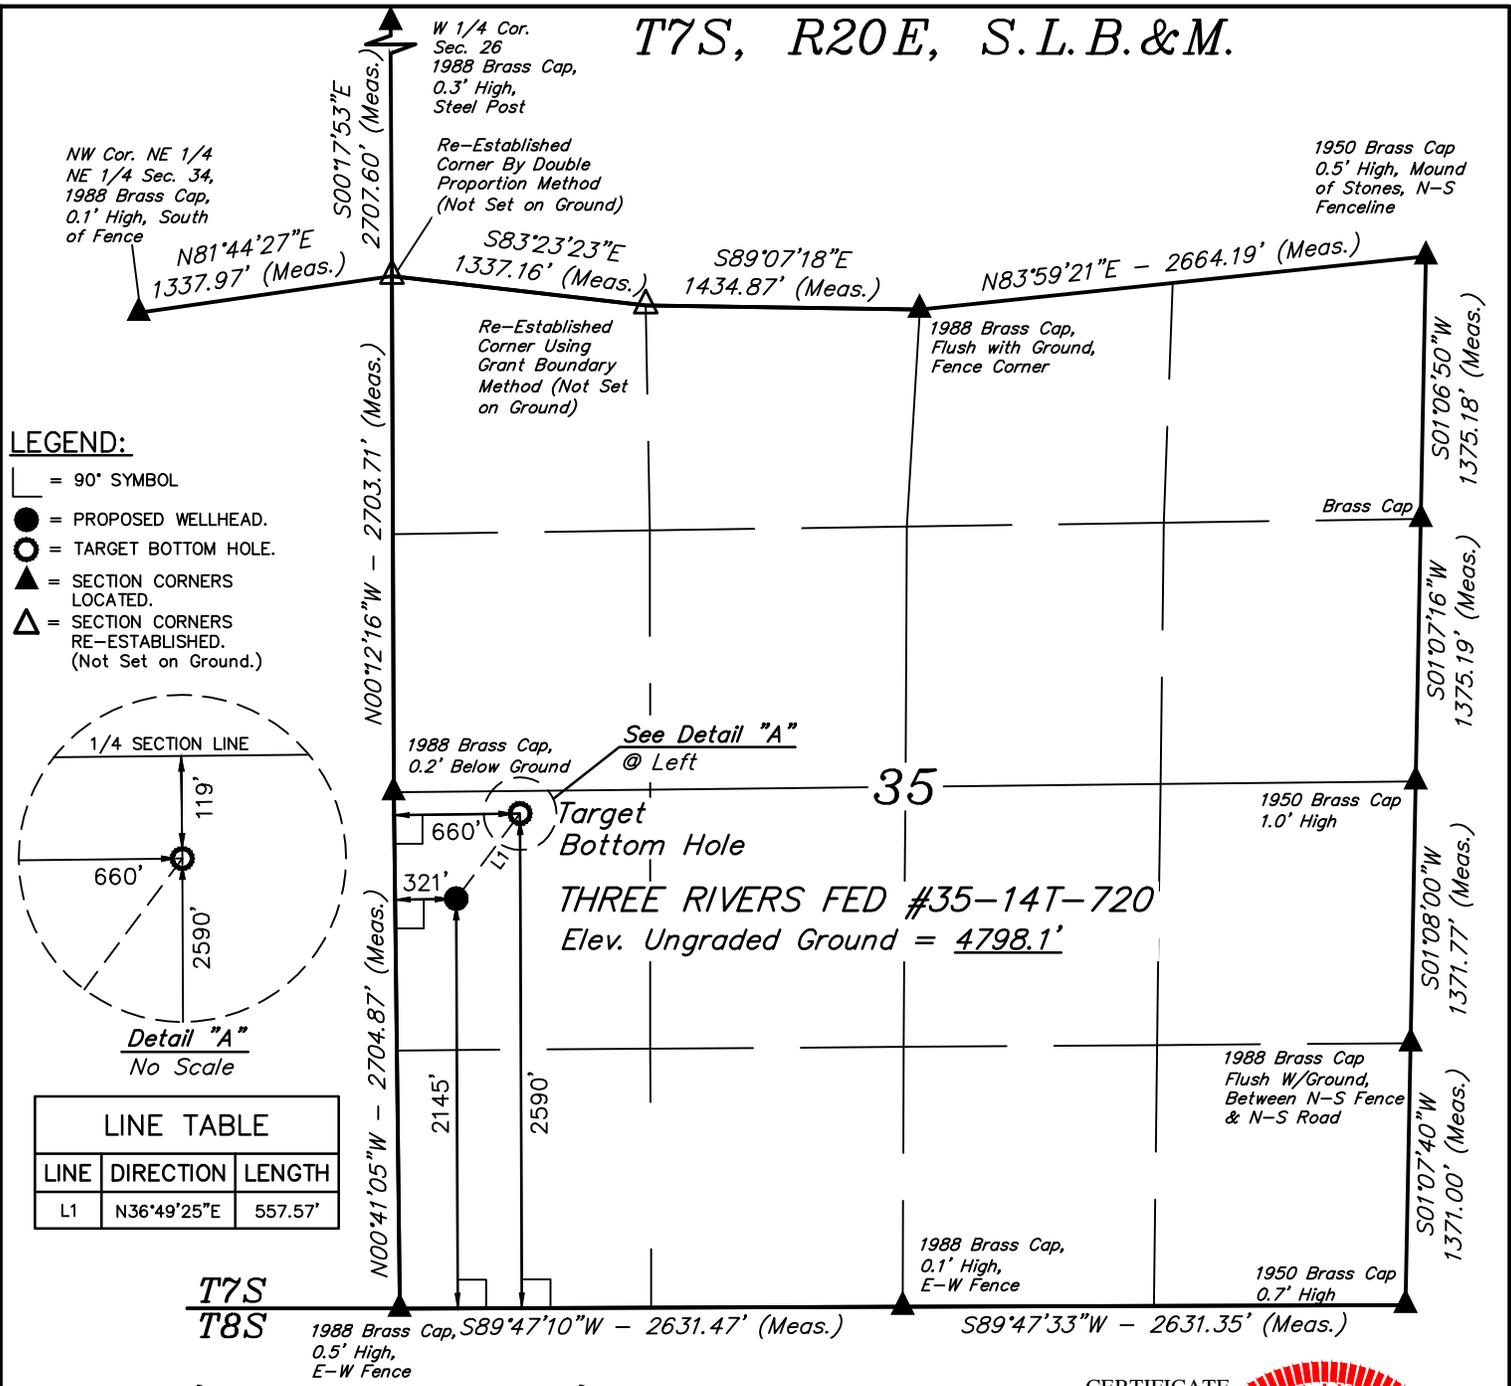

LEGEND:

- └─┘ = 90° SYMBOL
- = PROPOSED WELLHEAD.
- = TARGET BOTTOM HOLE.
- ▲ = SECTION CORNERS LOCATED.
- △ = SECTION CORNERS RE-ESTABLISHED. (Not Set on Ground.)

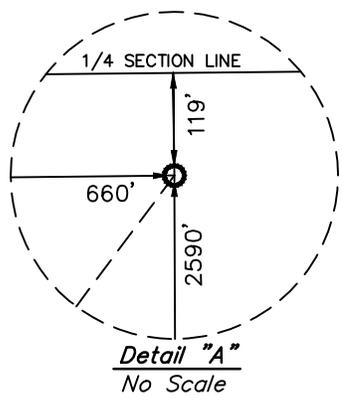

LINE TABLE		
LINE	DIRECTION	LENGTH
L1	N36°49'25"E	557.57'



NAD 83 (TARGET BOTTOM HOLE)		NAD 83 (SURFACE LOCATION)	
LATITUDE = 40°09'58.54" (40.166261)		LATITUDE = 40°09'54.13" (40.165036)	
LONGITUDE = 109°38'35.13" (109.643092)		LONGITUDE = 109°38'39.44" (109.644289)	
UTM, NAD 83, (ZONE 12 Meters)		UTM, NAD 83, (ZONE 12 Meters)	
N: 4447093.41 E: 615545.67		N: 4446955.94 E: 615445.89	

CERTIFICATE

THIS IS TO CERTIFY THAT THE ABOVE PLAT WAS PREPARED FROM FIELD NOTES OF ACTUAL SURVEYS MADE BY ME OR UNDER MY SUPERVISION, AND THAT THE SAME ARE TRUE AND CORRECT TO THE BEST OF MY KNOWLEDGE AND BELIEF.

Brandon R. Rowthorpe
 BRANDON R. ROWTHORPE
 REGISTERED LAND SURVEYOR
 REGISTRATION NO. 6631032
 STATE OF UTAH 05-10-15

BASIS OF BEARINGS
 BASIS OF BEARINGS IS A G.P.S. OBSERVATION

BASIS OF ELEVATION
 BENCH MARK (38EAM) LOCATED IN THE SW 1/4 OF SECTION 9, T7S, R20E, S.L.B.&M. TAKEN FROM THE PELICAN LAKE, QUADRANGLE, UTAH, UTAH COUNTY, 7.5 MINUTE QUAD (TOPOGRAPHIC MAP) PUBLISHED BY THE UNITED STATES DEPARTMENT OF THE INTERIOR, GEOLOGICAL SURVEY. SAID ELEVATION IS MARKED AS BEING 4942 FEET.

ULTRA RESOURCES, INC.

THREE RIVERS FED #35-14T-720
 NW 1/4 SW 1/4, SECTION 35, T7S, R20E, S.L.B.&M.
 UTAH COUNTY, UTAH



UELS, LLC
 Corporate Office * 85 South 200 East
 Vernal, UT 84078 * (435) 789-1017



SURVEYED BY: M.P., C.R.	SURVEY DATE: 04-21-15
DRAWN BY: S.S.	DATE DRAWN: 04-29-15
SCALE: 1" = 1000'	REVISED: 00-00-00

WELL LOCATION PLAT